

Schedule 1: Designer Information

Use one form for each individual who reviews and takes responsibility for design activities with respect to the project.

A. Project Information			
Building number, street name Unit 4501 - Elev. A,B and C		Lot: 4501	
Municipality Brampton		Postal code	Plan number/ other description
B. Individual who reviews and takes responsibility for design activities			
Name Doug McCallum		Firm McCallum HVAC Design Inc.	
Street address 2 Dewside Drive Unit 208		Unit no.	Lot/con.
Municipality Brampton	Postal code L6R 3Y5	Province Ontario	E-mail info@mccallumhvac.com
Telephone number (905) 840-8166	Fax number	Cell number (647) 229-0380	
C. Design activities undertaken by individual identified in Section B. [Building Code Table 3.5.2.1 of Division C]			
House ☒	HVAC – House	Building Structural	
Small Buildings	Building Services	Plumbing – House	
Large Buildings	Detection, Lighting and Power	Plumbing – All Buildings	
Complex Buildings	Fire Protection	On-site Sewage Systems	
Description of designer's work		Model Certification	
Heating and Cooling Load Calculations Air System Design Residential mechanical ventilation Design Summary Residential System Design per CAN/CSA-F280-12 Residential New Construction - Forced Air		Project #: P22160	
		Builder	Royal Pine Homes
		Project	Forestside Estates
		Model	Unit 4501 - Elev. A,B and C
		SB-12	SB 12 Performance 28
D. Declaration of Designer			
I, <u>Doug McCallum</u> declare that (choose one as appropriate): (print name)			
☒ I review and take responsibility for the design work on behalf of a firm registered under subsection 3.2.4 Division C of the Building Code. I am qualified, and the firm is registered, in the appropriate classes/categories. Individual BCIN: <u>25896</u> Firm BCIN: <u>102614</u>			
I review and take responsibility for the design and am qualified in the appropriate category as an "other designer" under subsection 3.2.5 of Division C, of the Building Code. Individual BCIN: _____ Basis for exemption from registration: _____ The design work is exempt from the registration and qualification requirements of the Building Code. Basis for exemption from registration and qualification: _____			
I certify that: 1. The information contained in this schedule is true to the best of my knowledge. 2. I have submitted this application with the knowledge and consent of the firm.			
<u>2022-06-28</u> Date		 Signature of Designer	

NOTE:

- For the purposes of this form, "individual" means the "person" referred to in Clause 3.2.4.7(1) d), of Division C, Article 3.2.5.1. of Division C and all other persons who are exempt from qualifications under Subsections 3.2.4 . and 3.2.5. of Division C.
- Schedule 1 does not require to be completed a holder of a license, temporary license, or a certificate of authorization, issued by the Ontario Association of Architects. Schedule 1 is also not required to be completed by a holder of a license to practise, a limited licence to practise, or a certificate of authorization, issued by the Association of Professional Engineers of Ontario.

2 Dewside Drive Unit 208, Brampton, Ontario L6R 3Y5 Tel: 905-840-8166

e-mail - info@mccallumhvac.com

Heat loss and gain calculation summary sheet		CSA-F280-M12 Standard Form No. 1
These documents issued for the use of <u>Royal Pine Homes</u>		Project No. P22160
and may not be used by any other persons without authorization. Documents for permit and/or construction are signed in red.		
Building Location		
Address (Model): <u>Unit 4501 - Elev. A,B and C</u>	Site: <u>Forestside Estates</u>	
Model:	Lot: <u>4501</u>	
City and Province: <u>Brampton</u>	Postal code:	
Calculations based on		
Dimensional information based on:		
Attachment: <u>Detached</u>	Front facing: <u>East</u>	Assumed? Yes
No. of Levels: <u>3</u> Ventilated? Included	Air tightness: <u>-1</u>	Assumed? Yes
Weather location: <u>Brampton</u>	Wind exposure: <u>Shelterd</u>	
HRV? <u>VanEE</u> <u>65H</u>	Internal shading: <u>Light-translucent</u>	Occupants: <u>5</u>
Sensible Eff. at -25C <u>60.0 %</u> Apparent Effect. at -0C <u>75.0 %</u>	Units: <u>Imperial</u>	
Heating design conditions		Cooling design conditions
Outdoor temp: -2.2°F Indoor temp: 72.0°F Mean soil temp: 48.2°F		Outdoor temp: 86.0°F Indoor temp: 72.0°F Latitude: 43.68
Above grade walls		Below grade walls
Style A: As per Selected OBC SB12 SB 1 R 22+1.	Style A: As per Selected OBC SB12 SB 1 R 20ci	
Style B: Existing Walls (When Applicable) R 12	Style B:	
Style C:	Style C:	
Style D:	Style D:	
Floors on soil		Ceilings
Style A: As per Selected OBC SB12 SB 12 F	Style A: As per Selected OBC SB12 SB 12 P R 60.0	
Style B:	Style B: As per Selected OBC SB12 SB 12 P R 31.0	
Exposed floors		Style C:
Style A: As per Selected OBC SB12 SB 12 R 31	Doors	
Style B:	Style A: As per Selected OBC SB12 SB 12 R 3.01	
Windows		Style B:
Style A: As per Selected OBC SB12 SB 12 I R 3.57	Style C:	
Style B: Existing Windows (When Applicable) R	Skylights	
Style C:	Style A: As per Selected OBC SB12 SB 12 R 2.04	
Style D:	Style B:	
Attached documents: As per Shedule 1		
Notes: Residential New Construction - Forced Air		
Calculations performed by		
Name: Doug McCallum	Postal code: L6R 3Y5	
Company: McCallum HVAC Design Inc.	Telephone: (905) 840-8166	
Address: 2 Dewside Drive Unit 208	Mobile: (647) 229-0380	
City: Brampton	E-mail: info@mccallumhvac.com	

Project: Forestside Estates

Model: Unit 4501 - Elev. A.B and C

RESIDENTIAL MECHANICAL VENTILATION DESIGN SUMMARY

For systems serving one dwelling unit & conforming to the Ontario Building Code, O.gcg 159/93

Location of Installation	
Lot #	Plan #
Township Brampton	
Roll #	Permit #
Address	

Total Ventilation Capacity 9.32.3.3(1)					
Bsmt & Master Bdrm	2	@ 21.2	cfm	42.4	cfm
Other Bedrooms	3	@ 10.6	cfm	31.8	cfm
Bathrooms & Kitchen	5	@ 10.6	cfm	53.0	cfm
Other rooms	5	@ 10.6	cfm	53.0	cfm
Total				<u>180.2</u>	

Builder	
Name	Royal Pine Homes
Address	
City	
Tel	Fax

Principal Ventilation Capacity 9.32.3.4(1)					
Master bedroom	1	@ 31.8	cfm	31.8	cfm
Other bedrooms	3	@ 15.9	cfm	47.7	cfm
Total				<u>79.5</u>	

Installing Contractor	
Name	
Address	
City	
Tel	Fax

Principal Exhaust Fan Capacity			
Make	Model	Location	
VanEE	65H	BASE	
129	cfm	64	Sones

Heat Recovery Ventilator			
Make	VanEE		
Model	65H		
	129	cfm high	64 cfm low
Sensible efficiency @ -25 deg C	60 %		
Sensible efficiency @ 0 deg C	75 %		


Combustion Appliances 9.32.3.1(1)	
a)	☒ Direct vent (sealed combustion) only
b)	☐ Positive venting induced draft (except fireplaces)
c)	☐ Natural draft, B-vent or induced draft fireplaces
d)	☐ Solid fuel (including fireplaces)
e)	☐ No combustion Appliances

Supplemental Ventilation Capacity	
Total ventilation capacity	180.2
Less principal exhaust capacity	79.5
REQUIRED supplemental vent. Capacity	<u>100.7</u> cfm

Heating System	
☒	Forced air
☐	Non forced air
☐	Electric space heat (if over 10% of heat load)

Supplemental Fans 9.32.3.5.			
Location	cfm	Model	Sones
ENSUITE	50	770	2.5
POWDER	50	770	2.5
		None	
		None	
all fans HVI listed Make Broan or Equiv.			

House Type 9.32.3.1(2)	
I	☒ Type a) or b) appliances only, no solid fuel
II	☐ Type I except with solid fuel (including fireplace)
III	☐ Any type c) appliance
IV	☐ Type I or II either electric space heat
Other	☐ Type I, II or IV no forced air

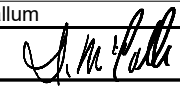Designer Certification	
I hereby certify that this ventilation system has been designed in accordance with the Ontario Building Code.	
Name	Doug McCallum
Signature	
HRAI #	BCIN # 25896
Date	2022-06-28

System Design Option	
1	☐ Exhaust only / forced air system
2	☐ HRV WITH DUCTING / forced air system
3	☒ HRV simplified connection to forced air system
4	☐ HRV full ducting/not coupled to forced air system
	☐ Part 6 design

Envelope Air Leakage Calculator

Supplemental tool for CAN/CSA-F280

Weather Station Description

Province:	Brampton
Region:	ON
Weather Station Location:	Open flat terrain, grass
Anemometer height (m):	10

Local Shielding

Building Site:	Suburban, forest
Walls:	Heavv
Flue:	Heavv
Highest Ceiling Height (m):	6.71

Building Configuration

Type:	Detached
Number of Stories:	Two
Foundation:	Full
House Volume (m ³):	1190

Air Leakage/Ventilation

Air Tightness Type:	Custom - DBT values		
Custom BDT Data:	ELA @ 10 Pa.	1504.864	
	3	ACH @ 50 Pa	
Mechanical Ventilation (L/s):	Total Supply:	Total Exhaust:	
	0	0	

Flue Size

Flue #:	#1	#2	#3	#4
Diameter (mm):	0	0	0	0


Envelope Air Leakage Rate

Heating Air Leakage Rate (ACH/H):

Cooling Air Leakage Rate (ACH/H):

Residential Foundation Thermal Load Calculator

Supplemental tool for CAN/CSA-F280

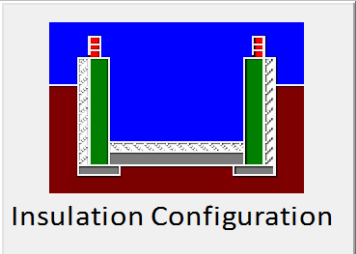Weather Station Description		
Province:	Brampton	
Region:	ON	
Site Description		
Soil Conductivity:	Normal conductivity: dry sand, loam, clay	
Water Table:	Deep (>10 m, >33 Ft)	
Foundation Dimensions		
Floor Length (m):	22.0	 Insulation Configuration BCIN_1
Floor Width (m):	5.52	
Exposed Perimeter (m):	55.1	
Wall Height (m):	3.05	
Depth Below Grade (m):	2.44	
Window Area (m ²):	1.86	
Door Area (m ²):	0	
Radiant Slab		
Heated Fraction of the Slab:	0	
Fluid Temperature (°C):	23	
Design Months		
Heating Month	1	
Foundation Loads		
Heating Load (Watts):	1479	

SYSTEM A

DESIGN LOAD SPECIFICATIONS				AIR DISTRIBUTION AND PRESSURE			
LEVEL 1 NET LOAD	15255 btu/h			EQUIPMENT EXTERNAL STATIC PRESSURE	0.500"W.C.		
LEVEL 2 NET LOAD	19631 btu/h			ADDITIONAL EQUIPMENT PRESSURE DROP	0.250"W.C.		
LEVEL 3 NET LOAD	18106 btu/h			AVAILABLE DESIGN PRESSURE	0.250"W.C.		
LEVEL 4 NET LOAD	0 btu/h			RETURN BRANCH LONGEST EFFECTIVE LENGTH	300ft		
SYSTEM HEATLOSS	52992 btu/h			R/A PLENUM PRESSURE	0.120"W.C.		
SYSTEM HEATGAIN	33671 btu/h			S/A PLENUM PRESSURE	0.130"W.C.		
BUILDING VOLUME Vb	42003.00 ft3			HEATING AIR FLOW PROPORTIONING FACTOR	0.0216 cfm/btuh		
VENTILATION LOAD	1594.00 btu/h			COOLING AIR FLOW PROPORTIONING FACTOR	0.0340 cfm/btuh		
VENTILATION PVC	79.50 cfm			R/A TEMP. 70°F	S/A TEMP. 121.75°F	DIFFUSER LOSS 0.01"W.C.	
FURNACE/AIR HANDLER DATA				BLOWER DATA			
MAKE	LENNOX			HEATING CHECK	1144.00 CFM		
MODEL	EL296UH070XE36B			SELECTED CFM	1145.00 CFM		
HIGH INPUT btu/h	66000	LOW INPUT btu/h	0	COOLING CHECK	1146.00 CFM		
HIGH OUTPUT btu/h	64000	LOW OUTPUT btu/h	0	COOLING AIR FLOW RATE	1145.00 CFM		
E.S.P.	0.50			BLOWER TYPE ECM (BRUSHLESS DC OBC 12.3.1.5.(2))			
WATER TEMP.				A/C UNIT DATA			
AFUE	96.97%			MAKER	3.0 TON		
AUX. HEAT	0			CONDENSER	3.0 TON		
SB-12 PACKAGE	SB 12 Performance 28			COIL	3.0 TON		
TEMP. RISE	51.75°F						

SUPPLY BRANCH AND GRILL SIZING

OUTLET #	ROOM USE	BTU/H OUTLET	HEATING AIR FLOW RATE CFM	COOLING AIR FLOW RATE CFM	DUCT DESIGN PRESSURE	ACTUAL DUCT LENGTH	EQUIVALENT LENGTH	TOTAL EFFECTIVE LENGTH	ADJUSTED PRESSURE	DUCT SIZE ROUND	OUTLET SIZE	TRUNK
23	BASE	3814	82	38	0.13	35	140	175	0.07	6.0	4x10	B1
24	BASE	3814	82	38	0.13	47	140	187	0.06	6.0	4x10	B1
25	BASE	3814	82	38	0.13	26	150	176	0.07	6.0	4x10	D1
26	BASE	3814	82	38	0.13	17	130	147	0.08	6.0	4x10	E1
14	KIT/BRK	2136	46	72	0.13	42	150	192	0.06	6.0	4x10	A1
15	KIT/BRK	2136	46	72	0.13	34	140	174	0.07	6.0	4x10	A1
16	GREAT	2508	54	83	0.13	43	170	213	0.06	6.0	4x10	A1
17	DEN	1966	42	54	0.13	52	140	192	0.06	6	4x10	B1
20	LIV	2395	52	72	0.13	28	120	148	0.08	6.0	4x10	D1
21	POWDER	591	13	11	0.13	16	160	176	0.07	5	4x10	D1
22	DIN	2508	54	55	0.13	6	140	146	0.08	5.0	4x10	E1
2	P ENS	1507	33	41	0.13	47	170	217	0.06	5.0	4x10	C1
1	P W.CL	591	13	13	0.13	35	170	205	0.06	5	4x10	C1
4	PRIM	1530	33	49	0.13	41	170	211	0.06	6	4x10	A1
5	PRIM	1530	33	49	0.13	54	150	204	0.06	6	4x10	B1
6	ENS 2	772	17	10	0.13	46	140	186	0.06	5	4x10	C1
11	S BATH	804	17	16	0.13	16	120	136	0.09	5	4x10	E1
18	MUD	2588	56	17	0.13	41	130	171	0.07	5.0	4x10	C1
19	FOYER	2804	61	21	0.13	34	140	174	0.07	6	4x10	D1
3	P WIC	448	10	5	0.13	33	160	193	0.06	5	4x10	A1
13	LAUN	247	5	35	0.13	18	170	188	0.06	5.0	4x10	E1
12	BED 4	1523	33	41	0.13	21	150	171	0.07	6	4x10	C1
9	BED 3	1968	43	63	0.13	34	150	184	0.07	6	4x10	D1
10	BED 3	1968	43	63	0.13	36	130	166	0.07	6	4x10	D1
7	BED 2	2610	56	76	0.13	38	140	178	0.07	6.0	4x10	E1
8	BED 2	2610	56	76	0.13	31	130	161	0.07	6.0	4x10	E1

RETURN BRANCH AND GRILL SIZING

R/A INLET #	INLET AIR VOLUME CFM	DUCT DESIGN PRESSURE	ACTUAL DUCT LENGTH	EQUIVALENT LENGTH	TOTAL EFFECTIVE LENGTH	ADJUSTED PRESSURE	DUCT SIZE ROUND	INLET SIZE	TRUNK
1R	140	0.12	57	130	187	0.05	8	14x8	Y1

2R	70	0.12	28	160	188	0.05	6	14x8	X1
3R	110	0.12	31	170	201	0.05	7	14x8	W1
4R	140	0.12	25	120	145	0.07	7.5	14x8	Z1
5R	85	0.12	30	120	150	0.07	6	14x8	X1
6R	160	0.12	40	170	210	0.05	8.5	14x8	Y1
7R	160	0.12	40	170	210	0.05	8.5	14x8	Y1
8R	160	0.12	18	130	148	0.07	8	14x8	W1
9R	120	0.12	12	160	172	0.06	7	FLC	Z1

RETURN TRUNK DUCT SIZING

TRUNK	CFM	PRESSURE	ROUND	RECT. SIZE	SIZE ALTERNATE
Z1	720	0.05	14.5	24x8	18x10
Y1	460	0.05	12	16x8	22x6
X1	425	0.05	12	16x8	22x6
W1	270	0.05	10	12x8	16x6

SUPPLY TRUNK DUCT SIZING

TRUNK	CFM	PRESSURE	ROUND	RECT. SIZE	SIZE ALTERNATE
A1	189	0.06	8.5	10x8	
B1	428	0.06	11.5	14x8	20x6
C1	580	0.06	12.5	18x8	24x6
D1	294	0.07	9.5	12x8	
E1	564	0.06	12.5	18x8	24x6

**HEATLOSS/GAIN
CALCULATIONS
CSA-F280-12**

ADDRESS/MODEL: Unit 4501 - Elev. A,B and CLIENT: Royal Pine Homes
C
PROJECT #: P22160
COMPLIANCE PACKAGE: SB 12
GTA: 3244
LOT: 4501
SITE: Forestside Estates



WEATHER DATA [Brampton] [43.68] [-2.20] [86.00] [51.80] [48.20] [74.20] [14.00]

LEVEL 1																									
BASE		TOTALS H.L.: 15255 btuh						H.G.: 4498 btuh				AREA: 1311 ft2		Above Grade: 2		GROSS EXP. WALL				NEW 362 ft		EXIST 0 ft			
	EXPOSED WALLS				EXPOSED CEILING W/ATTIC				EXPOSED CEILING NO ATTIC				EXPOSED FLOORS				SKYLIGHT								
	NEW: 181 ft		EXIST: 0 ft		NEW: 0		EXIST: 0		NEW: 0		EXIST: 0		NEW: 0 ft2		EXIST: 0 ft2		NEW: 0.0 ft2		EXIST: 0.0 ft2						
Eff. R-V	21.12		8.50		59.22		22.86		27.65		22.05		29.80		22.05		2.04		2.03						
LOSS	3.5	0 btuh	8.7	0 btuh	1.3	0 btuh	3.2	0 btuh	2.7	0 btuh	3.4	0 btuh	2.5	0 btuh	3.4	0 btuh	36.4	0 btuh	37	0 btuh					
GAIN	0.7	227 btuh	1.6	0 btuh	0.7	0 btuh	1.8	0 btuh	1.5	0 btuh	1.9	0 btuh	0.3	0 btuh	0.4	0 btuh	89.7	0 btuh	14.7	0 btuh					
	DOORS				EAST/WEST WINDOWS				SE/SW WINDOWS				SOUTH WINDOWS				NORTH WINDOWS								
	NEW: 0.0 ft2		EXIST: 0.0 ft2		NEW: 8.0 ft2		EXIST: 0.0 ft2		NEW:		EXIST:		NEW: 8.0 ft2		EXIST: 0.0 ft2		NEW: 4 ft2		EXIST: 0 ft2						
Eff. R-V	3.01		3.01		3.57		1.99		0		0		3.57		1.99		3.57		1.99						
LOSS	24.7	0 btuh	24.7	0 btuh	20.8	166 btuh	37.3	0 btuh	0	0	0	0	20.8	166 btuh	37.3	0 btuh	20.8	83 btuh	37.3	0 btuh					
GAIN	4.7	0 btuh	4.7	0 btuh	28.2	225 btuh	14.9	0 btuh	0	0	0	0	21.7	174 btuh	14.9	0 btuh	11.7	47 btuh	14.9	0 btuh					
FUND. CONDUCTIVE HEATLOSS				5046 btuh				AIR LEAKAGE NEW				AIR LEAKAGE EXIST				VENTILATION CASE 3				H.G. PEOPLE		APP. LOAD		DUCT PIPE L.	
TOTAL CONDUCTIVE		LOSS	5462 btuh		LOSS	1.7429	9520 btuh		LOSS	0.0000	0 btuh		LOSS	0.0	272.9 btuh		239		5375		LOSS	0%	0 btuh		
TOTAL CONDUCTIVE		GAIN	673 btuh		GAIN	0.0758	51 btuh		GAIN	0.0000	0 btuh		GAIN	0.07	49 btuh		0	0 btuh	50%	2687 btuh	GAIN	0%	0 btuh		

LEVEL 2																									
KIT/BRK		TOTALS H.L.: 4271 btuh						H.G.: 4252 btuh				AREA: 264 ft2		C.Height: 11		GROSS EXP. WALL				NEW 385 ft		EXIST 0 ft			
	EXPOSED WALLS				EXPOSED CEILING W/ATTIC				EXPOSED CEILING NO ATTIC				EXPOSED FLOORS				SKYLIGHT								
	NEW: 35 ft		EXIST: 0 ft		NEW: 0		EXIST: 0		NEW: 0		EXIST: 0		NEW: 0 ft2		EXIST: 0 ft2		NEW: 0.0 ft2		EXIST: 0.0 ft2						
Eff. R-V	18.53		8.50		59.22		22.86		27.65		22.05		29.80		22.05		2.04		2.03						
LOSS	4.0	1221 btuh	8.7	0 btuh	1.3	0 btuh	3.2	0 btuh	2.7	0 btuh	3.4	0 btuh	2.5	0 btuh	3.4	0 btuh	36.4	0 btuh	37	0 btuh					
GAIN	0.8	230 btuh	1.6	0 btuh	0.7	0 btuh	1.8	0 btuh	1.5	0 btuh	1.9	0 btuh	0.3	0 btuh	0.4	0 btuh	89.7	0 btuh	14.7	0 btuh					
	DOORS				EAST/WEST WINDOWS				SE/SW WINDOWS				SOUTH WINDOWS				NORTH WINDOWS								
	NEW: 0.0 ft2		EXIST: 0.0 ft2		NEW: 64.0 ft2		EXIST: 0.0 ft2		NEW:		EXIST:		NEW: 16.0 ft2		EXIST: 0.0 ft2		NEW: 0 ft2		EXIST: 0 ft2						
Eff. R-V	3.01		3.01		3.57		1.99		0		0		3.57		1.99		3.57		1.99						
LOSS	24.7	0 btuh	24.7	0 btuh	20.8	1330 btuh	37.3	0 btuh	0	0	0	0	20.8	333 btuh	37.3	0 btuh	20.8	0 btuh	37.3	0 btuh					
GAIN	4.7	0 btuh	4.7	0 btuh	28.2	1803 btuh	14.9	0 btuh	0	0	0	0	21.7	347 btuh	14.9	0 btuh	11.7	0 btuh	14.9	0 btuh					
FUND. CONDUCTIVE HEATLOSS				0 btuh				AIR LEAKAGE NEW				AIR LEAKAGE EXIST				VENTILATION CASE 3				H.G. PEOPLE		APP. LOAD		DUCT PIPE L.	
TOTAL CONDUCTIVE		LOSS	2884 btuh		LOSS	0.4309	1243 btuh		LOSS	0.0000	0 btuh		LOSS	0.0	144.1 btuh		239		5375		LOSS	0%	0 btuh		
TOTAL CONDUCTIVE		GAIN	2381 btuh		GAIN	0.0758	180 btuh		GAIN	0.0000	0 btuh		GAIN	0.07	173 btuh		0	0 btuh	10%	537 btuh	GAIN	0%	0 btuh		

GREAT																									
		TOTALS H.L.: 2508 btuh						H.G.: 2436 btuh				AREA: 343 ft2		C.Height: 11		GROSS EXP. WALL				NEW 297 ft		EXIST 0 ft			
	EXPOSED WALLS				EXPOSED CEILING W/ATTIC				EXPOSED CEILING NO ATTIC				EXPOSED FLOORS				SKYLIGHT								
	NEW: 27 ft		EXIST: 0 ft		NEW: 0		EXIST: 0		NEW: 0		EXIST: 0		NEW: 0 ft2		EXIST: 0 ft2		NEW: 0.0 ft2		EXIST: 0.0 ft2						
Eff. R-V	18.53		8.50		59.22		22.86		27.65		22.05		29.80		22.05		2.04		2.03						
LOSS	4.0	1069 btuh	8.7	0 btuh	1.3	0 btuh	3.2	0 btuh	2.7	0 btuh	3.4	0 btuh	2.5	0 btuh	3.4	0 btuh	36.4	0 btuh	37	0 btuh					
GAIN	0.8	202 btuh	1.6	0 btuh	0.7	0 btuh	1.8	0 btuh	1.5	0 btuh	1.9	0 btuh	0.3	0 btuh	0.4	0 btuh	89.7	0 btuh	14.7	0 btuh					
	DOORS				EAST/WEST WINDOWS				SE/SW WINDOWS				SOUTH WINDOWS				NORTH WINDOWS								
	NEW: 0.0 ft2		EXIST: 0.0 ft2		NEW: 30.0 ft2		EXIST: 0.0 ft2		NEW:		EXIST:		NEW: 0.0 ft2		EXIST: 0.0 ft2		NEW: 0 ft2		EXIST: 0 ft2						
Eff. R-V	3.01		3.01		3.57		1.99		0		0		3.57		1.99		3.57		1.99						
LOSS	24.7	0 btuh	24.7	0 btuh	20.8	624 btuh	37.3	0 btuh	0	0	0	0	20.8	0 btuh	37.3	0 btuh	20.8	0 btuh	37.3	0 btuh					
GAIN	4.7	0 btuh	4.7	0 btuh	28.2	845 btuh	14.9	0 btuh	0	0	0	0	21.7	0 btuh	14.9	0 btuh	11.7	0 btuh	14.9	0 btuh					
FUND. CONDUCTIVE HEATLOSS				0 btuh				AIR LEAKAGE NEW				AIR LEAKAGE EXIST				VENTILATION CASE 3				H.G. PEOPLE		APP. LOAD		DUCT PIPE L.	
TOTAL CONDUCTIVE		LOSS	1693 btuh		LOSS	0.4309	730 btuh		LOSS	0.0000	0 btuh		LOSS	0.0	84.6 btuh		239		5375		LOSS	0%	0 btuh		
TOTAL CONDUCTIVE		GAIN	1047 btuh		GAIN	0.0758	79 btuh		GAIN	0.0000	0 btuh		GAIN	0.07	76 btuh		0	0 btuh	13%	672 btuh	GAIN	0%	0 btuh		

DEN																									
		TOTALS H.L.: 1966 btuh						H.G.: 1594 btuh				AREA: 113 ft2		C.Height: 11		GROSS EXP. WALL				NEW 231 ft		EXIST 0 ft			
	EXPOSED WALLS				EXPOSED CEILING W/ATTIC				EXPOSED CEILING NO ATTIC				EXPOSED FLOORS				SKYLIGHT								
	NEW: 21 ft		EXIST: 0 ft		NEW: 0		EXIST: 0		NEW: 0		EXIST: 0		NEW: 0 ft2		EXIST: 0 ft2		NEW: 0.0 ft2		EXIST: 0.0 ft2						
Eff. R-V	18.53		8.50		59.22		22.86		27.65		22.05		29.80		22.05		2.04		2.03						
LOSS	4.0	829 btuh	8.7	0 btuh	1.3	0 btuh	3.2	0 btuh	2.7	0 btuh	3.4	0 btuh	2.5	0 btuh	3.4	0 btuh	36.4	0 btuh	37	0 btuh					
GAIN	0.8	156 btuh	1.6	0 btuh	0.7	0 btuh	1.8	0 btuh	1.5	0 btuh	1.9	0 btuh	0.3	0 btuh	0.4	0 btuh	89.7	0 btuh	14.7	0 btuh					
	DOORS				EAST/WEST WINDOWS				SE/SW WINDOWS				SOUTH WINDOWS				NORTH WINDOWS								
	NEW: 0.0 ft2		EXIST: 0.0 ft2		NEW: 24.0 ft2		EXIST: 0.0 ft2		NEW:		EXIST:		NEW: 0.0 ft2		EXIST: 0.0 ft2		NEW: 0 ft2		EXIST: 0 ft2						
Eff. R-V	3.01		3.01		3.57		1.99		0		0		3.57		1.99		3.57		1.99						
LOSS	24.7	0 btuh	24.7	0 btuh	20.8	499 btuh	37.3	0 btuh	0	0	0	0	20.8	0 btuh	37.3	0 btuh	20.8	0 btuh	37.3	0 btuh					
GAIN	4.7	0 btuh	4.7	0 btuh	28.2	676 btuh	14.9	0 btuh	0	0	0	0	21.7	0 btuh	14.9	0 btuh	11.7	0 btuh	14.9	0 btuh					
FUND. CONDUCTIVE HEATLOSS				0 btuh				AIR LEAKAGE NEW				AIR LEAKAGE EXIST				VENTILATION CASE 3				H.G. PEOPLE		APP. LOAD		DUCT PIPE L.	
TOTAL CONDUCTIVE		LOSS	1328 btuh		LOSS	0.4309	572 btuh		LOSS	0.0000	0 btuh		LOSS	0.0	66.4 btuh		239		5375		LOSS	0%	0 btuh		
TOTAL CONDUCTIVE		GAIN	833 btuh		GAIN	0.0758	63 btuh		GAIN	0.0000	0 btuh		GAIN	0.07	61 btuh		0	0 btuh	5%	269 btuh	GAIN	0%	0 btuh		

LIV																							
		TOTALS H.L.: 2395 btuh						H.G.: 2109 btuh				AREA: 101 ft2		C.Height: 11		GROSS EXP. WALL				NEW 253 ft		EXIST 0 ft	
	EXPOSED WALLS				EXPOSED CEILING W/ATTIC				EXPOSED CEILING NO ATTIC				EXPOSED FLOORS				SKYLIGHT						
	NEW: 23 ft		EXIST: 0 ft		NEW: 0		EXIST: 0		NEW: 0		EXIST: 0		NEW: 0 ft2		EXIST: 0 ft2		NEW: 0.0 ft2		EXIST: 0.0 ft2				
Eff. R-V	18.53		8.50		59.22		22.86		27.65		22.05		29.80		22.05		2.04		2.03				

**HEATLOSS/GAIN
CALCULATIONS
CSA-F280-12**

ADDRESS/MODEL: Unit 4501 - Elev. A,B and CLIENT: Royal Pine Homes
C
PROJECT #: P22160
COMPLIANCE PACKAGE: SB 12
GTA: 3244
LOT: 4501
SITE: Forestside Estates



LOSS	4.0	869 btuh	8.7	0 btuh	1.3	0 btuh	3.2	0 btuh	2.7	0 btuh	3.4	0 btuh	2.5	0 btuh	3.4	0 btuh	36.4	0 btuh	37	0 btuh			
GAIN	0.8	164 btuh	1.6	0 btuh	0.7	0 btuh	1.8	0 btuh	1.5	0 btuh	1.9	0 btuh	0.3	0 btuh	0.4	0 btuh	89.7	0 btuh	14.7	0 btuh			
DOORS			EAST/WEST WINDOWS						SE/SW WINDOWS						SOUTH WINDOWS				NORTH WINDOWS				
NEW: 0.0 ft2			EXIST: 0.0 ft2		NEW: 36.0 ft2			EXIST: 0.0 ft2		NEW:			EXIST:		NEW: 0.0 ft2			EXIST: 0.0 ft2		NEW: 0 ft2		EXIST: 0 ft2	
Eff. R-V	3.01		3.01		3.57		1.99		0		0		3.57		1.99		3.57		1.99				
LOSS	24.7	0 btuh	24.7	0 btuh	20.8	748 btuh	37.3	0 btuh	0	0	0	0	20.8	0 btuh	37.3	0 btuh	20.8	0 btuh	37.3	0 btuh			
GAIN	4.7	0 btuh	4.7	0 btuh	28.2	1014 btuh	14.9	0 btuh	0	0	0	0	21.7	0 btuh	14.9	0 btuh	11.7	0 btuh	14.9	0 btuh			
FUND. CONDUCTIVE HEATLOSS				0 btuh		AIR LEAKAGE NEW			AIR LEAKAGE EXIST			VENTILATION CASE 3			H.G. PEOPLE		APP. LOAD		DUCT PIPE L.				
TOTAL CONDUCTIVE			LOSS	1617 btuh	LOSS	0.4309	697 btuh	LOSS	0.0000	0 btuh	LOSS	0.0	80.8 btuh	239	5375		LOSS	0%	0 btuh				
TOTAL CONDUCTIVE			GAIN	1178 btuh	GAIN	0.0758	89 btuh	GAIN	0.0000	0 btuh	GAIN	0.07	86 btuh	0	0 btuh	5%	269 btuh	GAIN	0%	0 btuh			

POWDER	TOTALS H.L.: 591 btuh						H.G.: 324 btuh				AREA: 34 ft2		C.Height: 11		GROSS EXP. WALL				NEW 66 ft		EXIST 0 ft	
EXPOSED WALLS			EXPOSED CEILING W/ATTIC				EXPOSED CEILING NO ATTIC				EXPOSED FLOORS				SKYLIGHT							
NEW: 6 ft			EXIST: 0 ft		NEW: 0		EXIST: 0		NEW: 0		EXIST: 0		NEW: 0 ft2		EXIST: 0 ft2		NEW: 0.0 ft2		EXIST: 0.0 ft2			
Eff. R-V	18.53		8.50		59.22		22.86		27.65		22.05		29.80		22.05		2.04		2.03			
LOSS	4.0	232 btuh	8.7	0 btuh	1.3	0 btuh	3.2	0 btuh	2.7	0 btuh	3.4	0 btuh	2.5	0 btuh	3.4	0 btuh	36.4	0 btuh	37	0 btuh		
GAIN	0.8	44 btuh	1.6	0 btuh	0.7	0 btuh	1.8	0 btuh	1.5	0 btuh	1.9	0 btuh	0.3	0 btuh	0.4	0 btuh	89.7	0 btuh	14.7	0 btuh		
DOORS			EAST/WEST WINDOWS				SE/SW WINDOWS				SOUTH WINDOWS				NORTH WINDOWS							
NEW: 0.0 ft2			EXIST: 0.0 ft2		NEW: 0.0 ft2		EXIST: 0.0 ft2		NEW:		EXIST:		NEW: 8.0 ft2		EXIST: 0.0 ft2		NEW: 0 ft2		EXIST: 0 ft2			
Eff. R-V	3.01		3.01		3.57		1.99		0		0		3.57		1.99		3.57		1.99			
LOSS	24.7	0 btuh	24.7	0 btuh	20.8	0 btuh	37.3	0 btuh	0	0	0	0	20.8	166 btuh	37.3	0 btuh	20.8	0 btuh	37.3	0 btuh		
GAIN	4.7	0 btuh	4.7	0 btuh	28.2	0 btuh	14.9	0 btuh	0	0	0	0	21.7	174 btuh	14.9	0 btuh	11.7	0 btuh	14.9	0 btuh		
FUND. CONDUCTIVE HEATLOSS				0 btuh		AIR LEAKAGE NEW			AIR LEAKAGE EXIST			VENTILATION CASE 3			H.G. PEOPLE		APP. LOAD		DUCT PIPE L.			
TOTAL CONDUCTIVE			LOSS	399 btuh	LOSS	0.4309	172 btuh	LOSS	0.0000	0 btuh	LOSS	0.0	19.9 btuh	239	5375		LOSS	0%	0 btuh			
TOTAL CONDUCTIVE			GAIN	217 btuh	GAIN	0.0758	16 btuh	GAIN	0.0000	0 btuh	GAIN	0.07	16 btuh	0	0 btuh	0%	0 btuh	GAIN	0%	0 btuh		

DIN	TOTALS H.L.: 2508 btuh						H.G.: 1624 btuh				AREA: 219 ft2		C.Height: 11		GROSS EXP. WALL				NEW 297 ft		EXIST 0 ft	
EXPOSED WALLS			EXPOSED CEILING W/ATTIC				EXPOSED CEILING NO ATTIC				EXPOSED FLOORS				SKYLIGHT							
NEW: 27 ft			EXIST: 0 ft		NEW: 0		EXIST: 0		NEW: 0		EXIST: 0		NEW: 0 ft2		EXIST: 0 ft2		NEW: 0.0 ft2		EXIST: 0.0 ft2			
Eff. R-V	18.53		8.50		59.22		22.86		27.65		22.05		29.80		22.05		2.04		2.03			
LOSS	4.0	1069 btuh	8.7	0 btuh	1.3	0 btuh	3.2	0 btuh	2.7	0 btuh	3.4	0 btuh	2.5	0 btuh	3.4	0 btuh	36.4	0 btuh	37	0 btuh		
GAIN	0.8	202 btuh	1.6	0 btuh	0.7	0 btuh	1.8	0 btuh	1.5	0 btuh	1.9	0 btuh	0.3	0 btuh	0.4	0 btuh	89.7	0 btuh	14.7	0 btuh		
DOORS			EAST/WEST WINDOWS				SE/SW WINDOWS				SOUTH WINDOWS				NORTH WINDOWS							
NEW: 0.0 ft2			EXIST: 0.0 ft2		NEW: 0.0 ft2		EXIST: 0.0 ft2		NEW:		EXIST:		NEW: 30.0 ft2		EXIST: 0.0 ft2		NEW: 0 ft2		EXIST: 0 ft2			
Eff. R-V	3.01		3.01		3.57		1.99		0		0		3.57		1.99		3.57		1.99			
LOSS	24.7	0 btuh	24.7	0 btuh	20.8	0 btuh	37.3	0 btuh	0	0	0	0	20.8	624 btuh	37.3	0 btuh	20.8	0 btuh	37.3	0 btuh		
GAIN	4.7	0 btuh	4.7	0 btuh	28.2	0 btuh	14.9	0 btuh	0	0	0	0	21.7	651 btuh	14.9	0 btuh	11.7	0 btuh	14.9	0 btuh		
FUND. CONDUCTIVE HEATLOSS				0 btuh		AIR LEAKAGE NEW			AIR LEAKAGE EXIST			VENTILATION CASE 3			H.G. PEOPLE		APP. LOAD		DUCT PIPE L.			
TOTAL CONDUCTIVE			LOSS	1693 btuh	LOSS	0.4309	730 btuh	LOSS	0.0000	0 btuh	LOSS	0.0	84.6 btuh	239	5375		LOSS	0%	0 btuh			
TOTAL CONDUCTIVE			GAIN	853 btuh	GAIN	0.0758	65 btuh	GAIN	0.0000	0 btuh	GAIN	0.07	62 btuh	0	0 btuh	5%	269 btuh	GAIN	0%	0 btuh		

MUD	TOTALS H.L.: 2588 btuh						H.G.: 493 btuh				AREA: 108 ft2		C.Height: 11		GROSS EXP. WALL				NEW 220 ft		EXIST 0 ft	
EXPOSED WALLS			EXPOSED CEILING W/ATTIC				EXPOSED CEILING NO ATTIC				EXPOSED FLOORS				SKYLIGHT							
NEW: 20 ft			EXIST: 0 ft		NEW: 0		EXIST: 0		NEW: 0		EXIST: 0		NEW: 0 ft2		EXIST: 0 ft2		NEW: 0.0 ft2		EXIST: 0.0 ft2			
Eff. R-V	18.53		8.50		59.22		22.86		27.65		22.05		29.80		22.05		2.04		2.03			
LOSS	4.0	713 btuh	8.7	0 btuh	1.3	0 btuh	3.2	0 btuh	2.7	0 btuh	3.4	0 btuh	2.5	0 btuh	3.4	0 btuh	36.4	0 btuh	37	0 btuh		
GAIN	0.8	134 btuh	1.6	0 btuh	0.7	0 btuh	1.8	0 btuh	1.5	0 btuh	1.9	0 btuh	0.3	0 btuh	0.4	0 btuh	89.7	0 btuh	14.7	0 btuh		
DOORS			EAST/WEST WINDOWS				SE/SW WINDOWS				SOUTH WINDOWS				NORTH WINDOWS							
NEW: 42.0 ft2			EXIST: 0.0 ft2		NEW: 0.0 ft2		EXIST: 0.0 ft2		NEW:		EXIST:		NEW: 0.0 ft2		EXIST: 0.0 ft2		NEW: 0 ft2		EXIST: 0 ft2			
Eff. R-V	3.01		3.01		3.57		1.99		0		0		3.57		1.99		3.57		1.99			
LOSS	24.7	1035 btuh	24.7	0 btuh	20.8	0 btuh	37.3	0 btuh	0	0	0	0	20.8	0 btuh	37.3	0 btuh	20.8	0 btuh	37.3	0 btuh		
GAIN	4.7	195 btuh	4.7	0 btuh	28.2	0 btuh	14.9	0 btuh	0	0	0	0	21.7	0 btuh	14.9	0 btuh	11.7	0 btuh	14.9	0 btuh		
FUND. CONDUCTIVE HEATLOSS				0 btuh		AIR LEAKAGE NEW			AIR LEAKAGE EXIST			VENTILATION CASE 3			H.G. PEOPLE		APP. LOAD		DUCT PIPE L.			
TOTAL CONDUCTIVE			LOSS	1748 btuh	LOSS	0.4309	753 btuh	LOSS	0.0000	0 btuh	LOSS	0.0	87.3 btuh	239	5375		LOSS	0%	0 btuh			
TOTAL CONDUCTIVE			GAIN	330 btuh	GAIN	0.0758	25 btuh	GAIN	0.0000	0 btuh	GAIN	0.07	24 btuh	0	0 btuh	0%	0 btuh	GAIN	0%	0 btuh		

FOYER	TOTALS H.L.: 2804 btuh						H.G.: 603 btuh				AREA: 120 ft2		C.Height: 11		GROSS EXP. WALL				NEW 231 ft		EXIST 0 ft	
EXPOSED WALLS			EXPOSED CEILING W/ATTIC				EXPOSED CEILING NO ATTIC				EXPOSED FLOORS				SKYLIGHT							
NEW: 21 ft			EXIST: 0 ft		NEW: 0		EXIST: 0		NEW: 0		EXIST: 0		NEW: 0 ft2		EXIST: 0 ft2		NEW: 0.0 ft2		EXIST: 0.0 ft2			
Eff. R-V	18.53		8.50		59.22		22.86		27.65		22.05		29.80		22.05		2.04		2.03			
LOSS	4.0	733 btuh	8.7	0 btuh	1.3	0 btuh	3.2	0 btuh	2.7	0 btuh	3.4	0 btuh	2.5	0 btuh	3.4	0 btuh	36.4	0 btuh	37	0 btuh		
GAIN	0.8	138 btuh	1.6	0 btuh	0.7	0 btuh	1.8	0 btuh	1.5	0 btuh	1.9	0 btuh	0.3	0 btuh	0.4	0 btuh	89.7	0 btuh	14.7	0 btuh		
DOORS			EAST/WEST WINDOWS				SE/SW WINDOWS				SOUTH WINDOWS				NORTH WINDOWS							
NEW: 42.0 ft2			EXIST: 0.0 ft2		NEW: 0.0 ft2		EXIST: 0.0 ft2		NEW:		EXIST:		NEW: 0.0 ft2		EXIST: 0.0 ft2		NEW: 6 ft2		EXIST: 0 ft2			
Eff. R-V	3.01		3.01		3.57		1.99		0		0		3.57		1.99		3.57		1.99			
LOSS	24.7	1035 btuh	24.7	0 btuh	20.8	0 btuh	37.3	0 btuh	0	0	0	0	20.8	0 btuh	37.3	0 btuh	20.8	125 btuh	37.3	0 btuh		
GAIN	4.7	195 btuh	4.7	0 btuh	28.2	0 btuh	14.9	0 btuh	0	0	0	0	21.7	0 btuh	14.9	0 btuh	11.7	70 btuh	14.9	0 btuh		

**HEATLOSS/GAIN
CALCULATIONS
CSA-F280-12**

ADDRESS/MODEL: Unit 4501 - Elev. A,B and CLIENT: Royal Pine Homes
C
PROJECT #: P22160
COMPLIANCE PACKAGE: SB 12
GTA: 3244
LOT: 4501
SITE: Forestside Estates



FUND. CONDUCTIVE HEATLOSS		0 btuh		AIR LEAKAGE NEW		AIR LEAKAGE EXIST		VENTILATION CASE 3		H.G. PEOPLE		APP. LOAD		DUCT PIPE L.							
TOTAL CONDUCTIVE		LOSS	1893 btuh	LOSS	0.4309	816 btuh	LOSS	0.0000	0 btuh	LOSS	0.0	94.6 btuh	239		5375		LOSS	0%	0 btuh		
TOTAL CONDUCTIVE		GAIN	404 btuh	GAIN	0.0758	31 btuh	GAIN	0.0000	0 btuh	GAIN	0.07	29 btuh	0	0 btuh	0%	0 btuh	GAIN	0%	0 btuh		
LEVEL 3																					
P.ENS		TOTALS H.L.: 1507 btuh				H.G.: 1191 btuh				AREA: 114 ft2		C.Height: 9		GROSS EXP. WALL				NEW 153 ft		EXIST 0 ft	
		EXPOSED WALLS		EXPOSED CEILING W/ATTIC		EXPOSED CEILING NO ATTIC		EXPOSED FLOORS		SKYLIGHT											
		NEW: 17 ft		EXIST: 0 ft		NEW: 114 ft2		EXIST: 0		NEW: 0		EXIST: 0		NEW: 0 ft2		EXIST: 0 ft2		NEW: 0.0 ft2		EXIST: 0.0 ft2	
Eff. R-V		18.53		8.50		59.22		22.86		27.65		22.05		29.80		22.05		2.04		2.03	
LOSS		4.0	525 btuh	8.7	0 btuh	1.3	143 btuh	3.2	0 btuh	2.7	0 btuh	3.4	0 btuh	2.5	0 btuh	3.4	0 btuh	36.4	0 btuh	37	0 btuh
GAIN		0.8	99 btuh	1.6	0 btuh	0.7	79 btuh	1.8	0 btuh	1.5	0 btuh	1.9	0 btuh	0.3	0 btuh	0.4	0 btuh	89.7	0 btuh	14.7	0 btuh
		DOORS		EAST/WEST WINDOWS		SE/SW WINDOWS		SOUTH WINDOWS		NORTH WINDOWS											
		NEW: 0.0 ft2		EXIST: 0.0 ft2		NEW: 22.0 ft2		EXIST: 0.0 ft2		NEW:		EXIST:		NEW: 0.0 ft2		EXIST: 0.0 ft2		NEW: 0 ft2		EXIST: 0 ft2	
Eff. R-V		3.01		3.01		3.57		1.99		0		0		3.57		1.99		3.57		1.99	
LOSS		24.7	0 btuh	24.7	0 btuh	20.8	457 btuh	37.3	0 btuh	0	0	0	0	20.8	0 btuh	37.3	0 btuh	20.8	0 btuh	37.3	0 btuh
GAIN		4.7	0 btuh	4.7	0 btuh	28.2	620 btuh	14.9	0 btuh	0	0	0	0	21.7	0 btuh	14.9	0 btuh	11.7	0 btuh	14.9	0 btuh
FUND. CONDUCTIVE HEATLOSS		0 btuh		AIR LEAKAGE NEW		AIR LEAKAGE EXIST		VENTILATION CASE 3		H.G. PEOPLE		APP. LOAD		DUCT PIPE L.							
TOTAL CONDUCTIVE		LOSS	1125 btuh	LOSS	0.2894	326 btuh	LOSS	0.0000	0 btuh	LOSS	0.0	56.2 btuh	239		5375		LOSS	0%	0 btuh		
TOTAL CONDUCTIVE		GAIN	798 btuh	GAIN	0.0758	60 btuh	GAIN	0.0000	0 btuh	GAIN	0.07	58 btuh	0	0 btuh	0%	0 btuh	GAIN	0%	0 btuh		
P.W.C.L		TOTALS H.L.: 591 btuh				H.G.: 384 btuh				AREA: 30 ft2		C.Height: 9		GROSS EXP. WALL				NEW 63 ft		EXIST 0 ft	
		EXPOSED WALLS		EXPOSED CEILING W/ATTIC		EXPOSED CEILING NO ATTIC		EXPOSED FLOORS		SKYLIGHT											
		NEW: 7 ft		EXIST: 0 ft		NEW: 30 ft2		EXIST: 0		NEW: 0		EXIST: 0		NEW: 0 ft2		EXIST: 0 ft2		NEW: 0.0 ft2		EXIST: 0.0 ft2	
Eff. R-V		18.53		8.50		59.22		22.86		27.65		22.05		29.80		22.05		2.04		2.03	
LOSS		4.0	216 btuh	8.7	0 btuh	1.3	38 btuh	3.2	0 btuh	2.7	0 btuh	3.4	0 btuh	2.5	0 btuh	3.4	0 btuh	36.4	0 btuh	37	0 btuh
GAIN		0.8	41 btuh	1.6	0 btuh	0.7	21 btuh	1.8	0 btuh	1.5	0 btuh	1.9	0 btuh	0.3	0 btuh	0.4	0 btuh	89.7	0 btuh	14.7	0 btuh
		DOORS		EAST/WEST WINDOWS		SE/SW WINDOWS		SOUTH WINDOWS		NORTH WINDOWS											
		NEW: 0.0 ft2		EXIST: 0.0 ft2		NEW: 0.0 ft2		EXIST: 0.0 ft2		NEW:		EXIST:		NEW: 0.0 ft2		EXIST: 0.0 ft2		NEW: 0 ft2		EXIST: 0 ft2	
Eff. R-V		3.01		3.01		3.57		1.99		0		0		3.57		1.99		3.57		1.99	
LOSS		24.7	0 btuh	24.7	0 btuh	20.8	0 btuh	37.3	0 btuh	0	0	0	0	20.8	187 btuh	37.3	0 btuh	20.8	0 btuh	37.3	0 btuh
GAIN		4.7	0 btuh	4.7	0 btuh	28.2	0 btuh	14.9	0 btuh	0	0	0	0	21.7	195 btuh	14.9	0 btuh	11.7	0 btuh	14.9	0 btuh
FUND. CONDUCTIVE HEATLOSS		0 btuh		AIR LEAKAGE NEW		AIR LEAKAGE EXIST		VENTILATION CASE 3		H.G. PEOPLE		APP. LOAD		DUCT PIPE L.							
TOTAL CONDUCTIVE		LOSS	441 btuh	LOSS	0.2894	128 btuh	LOSS	0.0000	0 btuh	LOSS	0.0	22.0 btuh	239		5375		LOSS	0%	0 btuh		
TOTAL CONDUCTIVE		GAIN	257 btuh	GAIN	0.0758	19 btuh	GAIN	0.0000	0 btuh	GAIN	0.07	19 btuh	0	0 btuh	0%	0 btuh	GAIN	0%	0 btuh		
PRIM		TOTALS H.L.: 3059 btuh				H.G.: 2870 btuh				AREA: 336 ft2		C.Height: 9		GROSS EXP. WALL				NEW 306 ft		EXIST 0 ft	
		EXPOSED WALLS		EXPOSED CEILING W/ATTIC		EXPOSED CEILING NO ATTIC		EXPOSED FLOORS		SKYLIGHT											
		NEW: 34 ft		EXIST: 0 ft		NEW: 336 ft2		EXIST: 0		NEW: 0		EXIST: 0		NEW: 0 ft2		EXIST: 0 ft2		NEW: 0.0 ft2		EXIST: 0.0 ft2	
Eff. R-V		18.53		8.50		59.22		22.86		27.65		22.05		29.80		22.05		2.04		2.03	
LOSS		4.0	1073 btuh	8.7	0 btuh	1.3	421 btuh	3.2	0 btuh	2.7	0 btuh	3.4	0 btuh	2.5	0 btuh	3.4	0 btuh	36.4	0 btuh	37	0 btuh
GAIN		0.8	202 btuh	1.6	0 btuh	0.7	233 btuh	1.8	0 btuh	1.5	0 btuh	1.9	0 btuh	0.3	0 btuh	0.4	0 btuh	89.7	0 btuh	14.7	0 btuh
		DOORS		EAST/WEST WINDOWS		SE/SW WINDOWS		SOUTH WINDOWS		NORTH WINDOWS											
		NEW: 0.0 ft2		EXIST: 0.0 ft2		NEW: 38.0 ft2		EXIST: 0.0 ft2		NEW:		EXIST:		NEW: 0.0 ft2		EXIST: 0.0 ft2		NEW: 0 ft2		EXIST: 0 ft2	
Eff. R-V		3.01		3.01		3.57		1.99		0		0		3.57		1.99		3.57		1.99	
LOSS		24.7	0 btuh	24.7	0 btuh	20.8	790 btuh	37.3	0 btuh	0	0	0	0	20.8	0 btuh	37.3	0 btuh	20.8	0 btuh	37.3	0 btuh
GAIN		4.7	0 btuh	4.7	0 btuh	28.2	1071 btuh	14.9	0 btuh	0	0	0	0	21.7	0 btuh	14.9	0 btuh	11.7	0 btuh	14.9	0 btuh
FUND. CONDUCTIVE HEATLOSS		0 btuh		AIR LEAKAGE NEW		AIR LEAKAGE EXIST		VENTILATION CASE 3		H.G. PEOPLE		APP. LOAD		DUCT PIPE L.							
TOTAL CONDUCTIVE		LOSS	2284 btuh	LOSS	0.2894	661 btuh	LOSS	0.0000	0 btuh	LOSS	0.0	114.1 btuh	239		5375		LOSS	0%	0 btuh		
TOTAL CONDUCTIVE		GAIN	1506 btuh	GAIN	0.0758	114 btuh	GAIN	0.0000	0 btuh	GAIN	0.07	110 btuh	2	478 btuh	0%	0 btuh	GAIN	0%	0 btuh		
ENS 2		TOTALS H.L.: 772 btuh				H.G.: 293 btuh				AREA: 57 ft2		C.Height: 9		GROSS EXP. WALL				NEW 90 ft		EXIST 0 ft	
		EXPOSED WALLS		EXPOSED CEILING W/ATTIC		EXPOSED CEILING NO ATTIC		EXPOSED FLOORS		SKYLIGHT											
		NEW: 10 ft		EXIST: 0 ft		NEW: 57 ft2		EXIST: 0		NEW: 0		EXIST: 0		NEW: 4 ft2		EXIST: 0 ft2		NEW: 0.0 ft2		EXIST: 0.0 ft2	
Eff. R-V		18.53		8.50		59.22		22.86		27.65		22.05		29.80		22.05		2.04		2.03	
LOSS		4.0	328 btuh	8.7	0 btuh	1.3	71 btuh	3.2	0 btuh	2.7	0 btuh	3.4	0 btuh	2.5	10 btuh	3.4	0 btuh	36.4	0 btuh	37	0 btuh
GAIN		0.8	62 btuh	1.6	0 btuh	0.7	39 btuh	1.8	0 btuh	1.5	0 btuh	1.9	0 btuh	0.3	1 btuh	0.4	0 btuh	89.7	0 btuh	14.7	0 btuh
		DOORS		EAST/WEST WINDOWS		SE/SW WINDOWS		SOUTH WINDOWS		NORTH WINDOWS											
		NEW: 0.0 ft2		EXIST: 0.0 ft2		NEW: 0.0 ft2		EXIST: 0.0 ft2		NEW:		EXIST:		NEW: 0.0 ft2		EXIST: 0.0 ft2		NEW: 8 ft2		EXIST: 0 ft2	
Eff. R-V		3.01		3.01		3.57		1.99		0		0		3.57		1.99		3.57		1.99	
LOSS		24.7	0 btuh	24.7	0 btuh	20.8	0 btuh	37.3	0 btuh	0	0	0	0	20.8	0 btuh	37.3	0 btuh	20.8	166 btuh	37.3	0 btuh
GAIN		4.7	0 btuh	4.7	0 btuh	28.2	0 btuh	14.9	0 btuh	0	0	0	0	21.7	0 btuh	14.9	0 btuh	11.7	94 btuh	14.9	0 btuh
FUND. CONDUCTIVE HEATLOSS		0 btuh		AIR LEAKAGE NEW		AIR LEAKAGE EXIST		VENTILATION CASE 3		H.G. PEOPLE		APP. LOAD		DUCT PIPE L.							
TOTAL CONDUCTIVE		LOSS	576 btuh	LOSS	0.2894	167 btuh	LOSS	0.0000	0 btuh	LOSS	0.0	28.8 btuh	239		5375		LOSS	0%	0 btuh		
TOTAL CONDUCTIVE		GAIN	196 btuh	GAIN	0.0758	15 btuh	GAIN	0.0000	0 btuh	GAIN	0.07	14 btuh	0	0 btuh	0%	0 btuh	GAIN	0%	0 btuh		
S.BATH		TOTALS H.L.: 804 btuh				H.G.: 458 btuh				AREA: 113 ft2		C.Height: 9		GROSS EXP. WALL				NEW 81 ft		EXIST 0 ft	
		EXPOSED WALLS		EXPOSED CEILING W/ATTIC		EXPOSED CEILING NO ATTIC		EXPOSED FLOORS		SKYLIGHT											

**HEATLOSS/GAIN
CALCULATIONS
CSA-F280-12**

ADDRESS/MODEL: Unit 4501 - Elev. A,B and CLIENT: Royal Pine Homes
C
PROJECT #: P22160
COMPLIANCE PACKAGE: SB 12
GTA: 3244
LOT: 4501
SITE: Forestside Estates



	NEW: 9 ft			EXIST: 0 ft		NEW: 113 ft2			EXIST: 0			NEW: 0			EXIST: 0			NEW: 0 ft2			EXIST: 0 ft2			NEW: 0.0 ft2			EXIST: 0.0 ft2		
Eff. R-V	18.53			8.50		59.22			22.86			27.65			22.05			29.80			22.05			2.04			2.03		
LOSS	4.0	292 btuh	8.7	0 btuh	1.3	142 btuh	3.2	0 btuh	2.7	0 btuh	3.4	0 btuh	2.5	0 btuh	3.4	0 btuh	36.4	0 btuh	37	0 btuh									
GAIN	0.8	55 btuh	1.6	0 btuh	0.7	78 btuh	1.8	0 btuh	1.5	0 btuh	1.9	0 btuh	0.3	0 btuh	0.4	0 btuh	89.7	0 btuh	14.7	0 btuh									
	DOORS				EAST/WEST WINDOWS				SE/SW WINDOWS				SOUTH WINDOWS				NORTH WINDOWS												
	NEW: 0.0 ft2			EXIST: 0.0 ft2		NEW: 0.0 ft2			EXIST: 0.0 ft2			NEW:			EXIST:			NEW: 8.0 ft2			EXIST: 0.0 ft2			NEW: 0 ft2			EXIST: 0 ft2		
Eff. R-V	3.01			3.01		3.57			1.99			0			0			3.57			1.99			3.57			1.99		
LOSS	24.7	0 btuh	24.7	0 btuh	20.8	0 btuh	37.3	0 btuh	0	0	0	0	20.8	166 btuh	37.3	0 btuh	20.8	0 btuh	37.3	0 btuh									
GAIN	4.7	0 btuh	4.7	0 btuh	28.2	0 btuh	14.9	0 btuh	0	0	0	0	21.7	174 btuh	14.9	0 btuh	11.7	0 btuh	14.9	0 btuh									
FUND. CONDUCTIVE HEATLOSS				0 btuh		AIR LEAKAGE NEW			AIR LEAKAGE EXIST			VENTILATION CASE 3			H.G. PEOPLE			APP. LOAD			DUCT PIPE L.								
TOTAL CONDUCTIVE			LOSS	600 btuh	LOSS	0.2894	174 btuh	LOSS	0.0000	0 btuh	LOSS	0.0	30.0 btuh	239		5375		LOSS	0%	0 btuh									
TOTAL CONDUCTIVE			GAIN	307 btuh	GAIN	0.0758	23 btuh	GAIN	0.0000	0 btuh	GAIN	0.07	22 btuh	0	0 btuh	0%	0 btuh	GAIN	0%	0 btuh									
P WIC				TOTALS H.L.: 448 btuh				H.G.: 159 btuh				AREA: 94 ft2		C.Height: 9		GROSS EXP. WALL				NEW 54 ft		EXIST 0 ft							
	EXPOSED WALLS				EXPOSED CEILING W/ATTIC				EXPOSED CEILING NO ATTIC				EXPOSED FLOORS				SKYLIGHT												
	NEW: 6 ft			EXIST: 0 ft		NEW: 94 ft2			EXIST: 0			NEW: 0			EXIST: 0			NEW: 0 ft2			EXIST: 0 ft2			NEW: 0.0 ft2			EXIST: 0.0 ft2		
Eff. R-V	18.53			8.50		59.22			22.86			27.65			22.05			29.80			22.05			2.04			2.03		
LOSS	4.0	216 btuh	8.7	0 btuh	1.3	118 btuh	3.2	0 btuh	2.7	0 btuh	3.4	0 btuh	2.5	0 btuh	3.4	0 btuh	36.4	0 btuh	37	0 btuh									
GAIN	0.8	41 btuh	1.6	0 btuh	0.7	65 btuh	1.8	0 btuh	1.5	0 btuh	1.9	0 btuh	0.3	0 btuh	0.4	0 btuh	89.7	0 btuh	14.7	0 btuh									
	DOORS				EAST/WEST WINDOWS				SE/SW WINDOWS				SOUTH WINDOWS				NORTH WINDOWS												
	NEW: 0.0 ft2			EXIST: 0.0 ft2		NEW: 0.0 ft2			EXIST: 0.0 ft2			NEW:			EXIST:			NEW: 0.0 ft2			EXIST: 0.0 ft2			NEW: 0 ft2			EXIST: 0 ft2		
Eff. R-V	3.01			3.01		3.57			1.99			0			0			3.57			1.99			3.57			1.99		
LOSS	24.7	0 btuh	24.7	0 btuh	20.8	0 btuh	37.3	0 btuh	0	0	0	0	20.8	0 btuh	37.3	0 btuh	20.8	0 btuh	37.3	0 btuh									
GAIN	4.7	0 btuh	4.7	0 btuh	28.2	0 btuh	14.9	0 btuh	0	0	0	0	21.7	0 btuh	14.9	0 btuh	11.7	0 btuh	14.9	0 btuh									
FUND. CONDUCTIVE HEATLOSS				0 btuh		AIR LEAKAGE NEW			AIR LEAKAGE EXIST			VENTILATION CASE 3			H.G. PEOPLE			APP. LOAD			DUCT PIPE L.								
TOTAL CONDUCTIVE			LOSS	334 btuh	LOSS	0.2894	97 btuh	LOSS	0.0000	0 btuh	LOSS	0.0	16.7 btuh	239		5375		LOSS	0%	0 btuh									
TOTAL CONDUCTIVE			GAIN	106 btuh	GAIN	0.0758	8 btuh	GAIN	0.0000	0 btuh	GAIN	0.07	8 btuh	0	0 btuh	0%	0 btuh	GAIN	0%	0 btuh									
LAUN				TOTALS H.L.: 247 btuh				H.G.: 1034 btuh				AREA: 49 ft2		C.Height: 9		GROSS EXP. WALL				NEW 0 ft		EXIST 0 ft							
	EXPOSED WALLS				EXPOSED CEILING W/ATTIC				EXPOSED CEILING NO ATTIC				EXPOSED FLOORS				SKYLIGHT												
	NEW: 0 ft			EXIST: 0 ft		NEW: 49 ft2			EXIST: 0			NEW: 0			EXIST: 0			NEW: 43 ft2			EXIST: 0 ft2			NEW: 0.0 ft2			EXIST: 0.0 ft2		
Eff. R-V	18.53			8.50		59.22			22.86			27.65			22.05			29.80			22.05			2.04			2.03		
LOSS	4.0	0 btuh	8.7	0 btuh	1.3	61 btuh	3.2	0 btuh	2.7	0 btuh	3.4	0 btuh	2.5	107 btuh	3.4	0 btuh	36.4	0 btuh	37	0 btuh									
GAIN	0.8	0 btuh	1.6	0 btuh	0.7	34 btuh	1.8	0 btuh	1.5	0 btuh	1.9	0 btuh	0.3	12 btuh	0.4	0 btuh	89.7	0 btuh	14.7	0 btuh									
	DOORS				EAST/WEST WINDOWS				SE/SW WINDOWS				SOUTH WINDOWS				NORTH WINDOWS												
	NEW: 0.0 ft2			EXIST: 0.0 ft2		NEW: 0.0 ft2			EXIST: 0.0 ft2			NEW:			EXIST:			NEW: 0.0 ft2			EXIST: 0.0 ft2			NEW: 0 ft2			EXIST: 0 ft2		
Eff. R-V	3.01			3.01		3.57			1.99			0			0			3.57			1.99			3.57			1.99		
LOSS	24.7	0 btuh	24.7	0 btuh	20.8	0 btuh	37.3	0 btuh	0	0	0	0	20.8	0 btuh	37.3	0 btuh	20.8	0 btuh	37.3	0 btuh									
GAIN	4.7	0 btuh	4.7	0 btuh	28.2	0 btuh	14.9	0 btuh	0	0	0	0	21.7	0 btuh	14.9	0 btuh	11.7	0 btuh	14.9	0 btuh									
FUND. CONDUCTIVE HEATLOSS				0 btuh		AIR LEAKAGE NEW			AIR LEAKAGE EXIST			VENTILATION CASE 3			H.G. PEOPLE			APP. LOAD			DUCT PIPE L.								
TOTAL CONDUCTIVE			LOSS	168 btuh	LOSS	0.2894	49 btuh	LOSS	0.0000	0 btuh	LOSS	0.0	8.4 btuh	239		5375		LOSS	10%	22 btuh									
TOTAL CONDUCTIVE			GAIN	45 btuh	GAIN	0.0758	3 btuh	GAIN	0.0000	0 btuh	GAIN	0.07	3 btuh	0	0 btuh	13%	672 btuh	GAIN	10%	72 btuh									
BED 4				TOTALS H.L.: 1523 btuh				H.G.: 1195 btuh				AREA: 253 ft2		C.Height: 9		GROSS EXP. WALL				NEW 153 ft		EXIST 0 ft							
	EXPOSED WALLS				EXPOSED CEILING W/ATTIC				EXPOSED CEILING NO ATTIC				EXPOSED FLOORS				SKYLIGHT												
	NEW: 17 ft			EXIST: 0 ft		NEW: 204 ft2			EXIST: 0			NEW: 0			EXIST: 0			NEW: 0 ft2			EXIST: 0 ft2			NEW: 0.0 ft2			EXIST: 0.0 ft2		
Eff. R-V	18.53			8.50		59.22			22.86			27.65			22.05			29.80			22.05			2.04			2.03		
LOSS	4.0	549 btuh	8.7	0 btuh	1.3	256 btuh	3.2	0 btuh	2.7	0 btuh	3.4	0 btuh	2.5	0 btuh	3.4	0 btuh	36.4	0 btuh	37	0 btuh									
GAIN	0.8	104 btuh	1.6	0 btuh	0.7	141 btuh	1.8	0 btuh	1.5	0 btuh	1.9	0 btuh	0.3	0 btuh	0.4	0 btuh	89.7	0 btuh	14.7	0 btuh									
	DOORS				EAST/WEST WINDOWS				SE/SW WINDOWS				SOUTH WINDOWS				NORTH WINDOWS												
	NEW: 0.0 ft2			EXIST: 0.0 ft2		NEW: 0.0 ft2			EXIST: 0.0 ft2			NEW:			EXIST:			NEW: 16.0 ft2			EXIST: 0.0 ft2			NEW: 0 ft2			EXIST: 0 ft2		
Eff. R-V	3.01			3.01		3.57			1.99			0			0			3.57			1.99			3.57			1.99		
LOSS	24.7	0 btuh	24.7	0 btuh	20.8	0 btuh	37.3	0 btuh	0	0	0	0	20.8	333 btuh	37.3	0 btuh	20.8	0 btuh	37.3	0 btuh									
GAIN	4.7	0 btuh	4.7	0 btuh	28.2	0 btuh	14.9	0 btuh	0	0	0	0	21.7	347 btuh	14.9	0 btuh	11.7	0 btuh	14.9	0 btuh									
FUND. CONDUCTIVE HEATLOSS				0 btuh		AIR LEAKAGE NEW			AIR LEAKAGE EXIST			VENTILATION CASE 3			H.G. PEOPLE			APP. LOAD			DUCT PIPE L.								
TOTAL CONDUCTIVE			LOSS	1137 btuh	LOSS	0.2894	329 btuh	LOSS	0.0000	0 btuh	LOSS	0.0	56.8 btuh	239		5375		LOSS	0%	0 btuh									
TOTAL CONDUCTIVE			GAIN	592 btuh	GAIN	0.0758	45 btuh	GAIN	0.0000	0 btuh	GAIN	0.07	43 btuh	1	239 btuh	0%	0 btuh	GAIN	0%	0 btuh									
BED 3				TOTALS H.L.: 3935 btuh				H.G.: 3701 btuh				AREA: 253 ft2		C.Height: 9		GROSS EXP. WALL				NEW 378 ft		EXIST 0 ft							
	EXPOSED WALLS				EXPOSED CEILING W/ATTIC				EXPOSED CEILING NO ATTIC				EXPOSED FLOORS				SKYLIGHT												
	NEW: 42 ft			EXIST: 0 ft		NEW: 253 ft2			EXIST: 0			NEW: 0			EXIST: 0			NEW: 0 ft2			EXIST: 0 ft2			NEW: 0.0 ft2			EXIST: 0.0 ft2		
Eff. R-V	18.53			8.50		59.22			22.86			27.65			22.05			29.80			22.05			2.04			2.03		
LOSS	4.0	1249 btuh	8.7	0 btuh	1.3	317 btuh	3.2	0 btuh	2.7	0 btuh	3.4	0 btuh	2.5	0 btuh	3.4	0 btuh	36.4	0 btuh	37	0 btuh									
GAIN	0.8	236 btuh	1.6	0 btuh	0.7	175 btuh	1.8	0 btuh	1.5	0 btuh	1.9	0 btuh	0.3	0 btuh	0.4	0 btuh	89.7	0 btuh	14.7	0 btuh									
	DOORS				EAST/WEST WINDOWS				SE/SW WINDOWS				SOUTH WINDOWS				NORTH WINDOWS												
	NEW: 0.0 ft2			EXIST: 0.0 ft2		NEW: 66.0 ft2			EXIST: 0.0 ft2			NEW:			EXIST:			NEW: 0.0 ft2			EXIST: 0.0 ft2			NEW: 0 ft2			EXIST: 0 ft2		
Eff. R-V	3.01			3.01		3.57			1.99			0			0			3.57			1.99			3.57			1.99		


**HEATLOSS/GAIN
CALCULATIONS
CSA-F280-12**

ADDRESS/MODEL: Unit 4501 - Elev. A,B and
C
PROJECT #: P22160
COMPLIANCE PACKAGE: SB 12

CLIENT: Royal Pine Homes
GTA: 3244
LOT: 4501
SITE: Forestside Estates



LOSS	24.7	0 btuh	24.7	0 btuh	20.8	1372 btuh	37.3	0 btuh	0	0	0	0	20.8	0 btuh	37.3	0 btuh	20.8	0 btuh	37.3	0 btuh		
GAIN	4.7	0 btuh	4.7	0 btuh	28.2	1860 btuh	14.9	0 btuh	0	0	0	0	21.7	0 btuh	14.9	0 btuh	11.7	0 btuh	14.9	0 btuh		
FUND. CONDUCTIVE HEATLOSS				0 btuh	AIR LEAKAGE NEW			AIR LEAKAGE EXIST			VENTILATION CASE 3			H.G. PEOPLE		APP. LOAD		DUCT PIPE L.				
TOTAL CONDUCTIVE			LOSS	2938 btuh	LOSS	0.2894	850 btuh	LOSS	0.0000	0 btuh	LOSS	0.0	146.8 btuh	239		5375		LOSS	0%	0 btuh		
TOTAL CONDUCTIVE			GAIN	2271 btuh	GAIN	0.0758	172 btuh	GAIN	0.0000	0 btuh	GAIN	0.07	165 btuh	1	239 btuh	0%	0 btuh	GAIN	0%	0 btuh		
BED 2		TOTALS H.L.: 5220 btuh					H.G.: 4453 btuh				AREA: 320 ft2		C.Height: 9		GROSS EXP. WALL		NEW 315 ft		EXIST 0 ft			
	EXPOSED WALLS				EXPOSED CEILING W/ATTIC				EXPOSED CEILING NO ATTIC				EXPOSED FLOORS				SKYLIGHT					
	NEW: 35 ft			EXIST: 0 ft		NEW: 320 ft2			EXIST: 0		NEW: 0		EXIST: 0		NEW: 268 ft2		EXIST: 0 ft2		NEW: 0.0 ft2		EXIST: 0.0 ft2	
Eff. R-V	18.53		8.50		59.22		22.86		27.65		22.05		29.80		22.05		2.04		2.03			
LOSS	4.0	969 btuh	8.7	0 btuh	1.3	401 btuh	3.2	0 btuh	2.7	0 btuh	3.4	0 btuh	2.5	667 btuh	3.4	0 btuh	36.4	0 btuh	37	0 btuh		
GAIN	0.8	183 btuh	1.6	0 btuh	0.7	222 btuh	1.8	0 btuh	1.5	0 btuh	1.9	0 btuh	0.3	72 btuh	0.4	0 btuh	89.7	0 btuh	14.7	0 btuh		
	DOORS				EAST/WEST WINDOWS				SE/SW WINDOWS				SOUTH WINDOWS				NORTH WINDOWS					
	NEW: 0.0 ft2		EXIST: 0.0 ft2		NEW: 73.0 ft2		EXIST: 0.0 ft2		NEW:		EXIST:		NEW: 0.0 ft2		EXIST: 0.0 ft2		NEW: 0 ft2		EXIST: 0 ft2			
Eff. R-V	3.01		3.01		3.57		1.99		0		0		3.57		1.99		3.57		1.99			
LOSS	24.7	0 btuh	24.7	0 btuh	20.8	1517 btuh	37.3	0 btuh	0	0	0	0	20.8	0 btuh	37.3	0 btuh	20.8	0 btuh	37.3	0 btuh		
GAIN	4.7	0 btuh	4.7	0 btuh	28.2	2057 btuh	14.9	0 btuh	0	0	0	0	21.7	0 btuh	14.9	0 btuh	11.7	0 btuh	14.9	0 btuh		
FUND. CONDUCTIVE HEATLOSS				0 btuh	AIR LEAKAGE NEW			AIR LEAKAGE EXIST			VENTILATION CASE 3			H.G. PEOPLE		APP. LOAD		DUCT PIPE L.				
TOTAL CONDUCTIVE			LOSS	3555 btuh	LOSS	0.2894	1029 btuh	LOSS	0.0000	0 btuh	LOSS	0.0	177.6 btuh	239		5375		LOSS	10%	458 btuh		
TOTAL CONDUCTIVE			GAIN	2533 btuh	GAIN	0.0758	192 btuh	GAIN	0.0000	0 btuh	GAIN	0.07	184 btuh	1	239 btuh	0%	0 btuh	GAIN	10%	277 btuh		
LEVEL 4																						

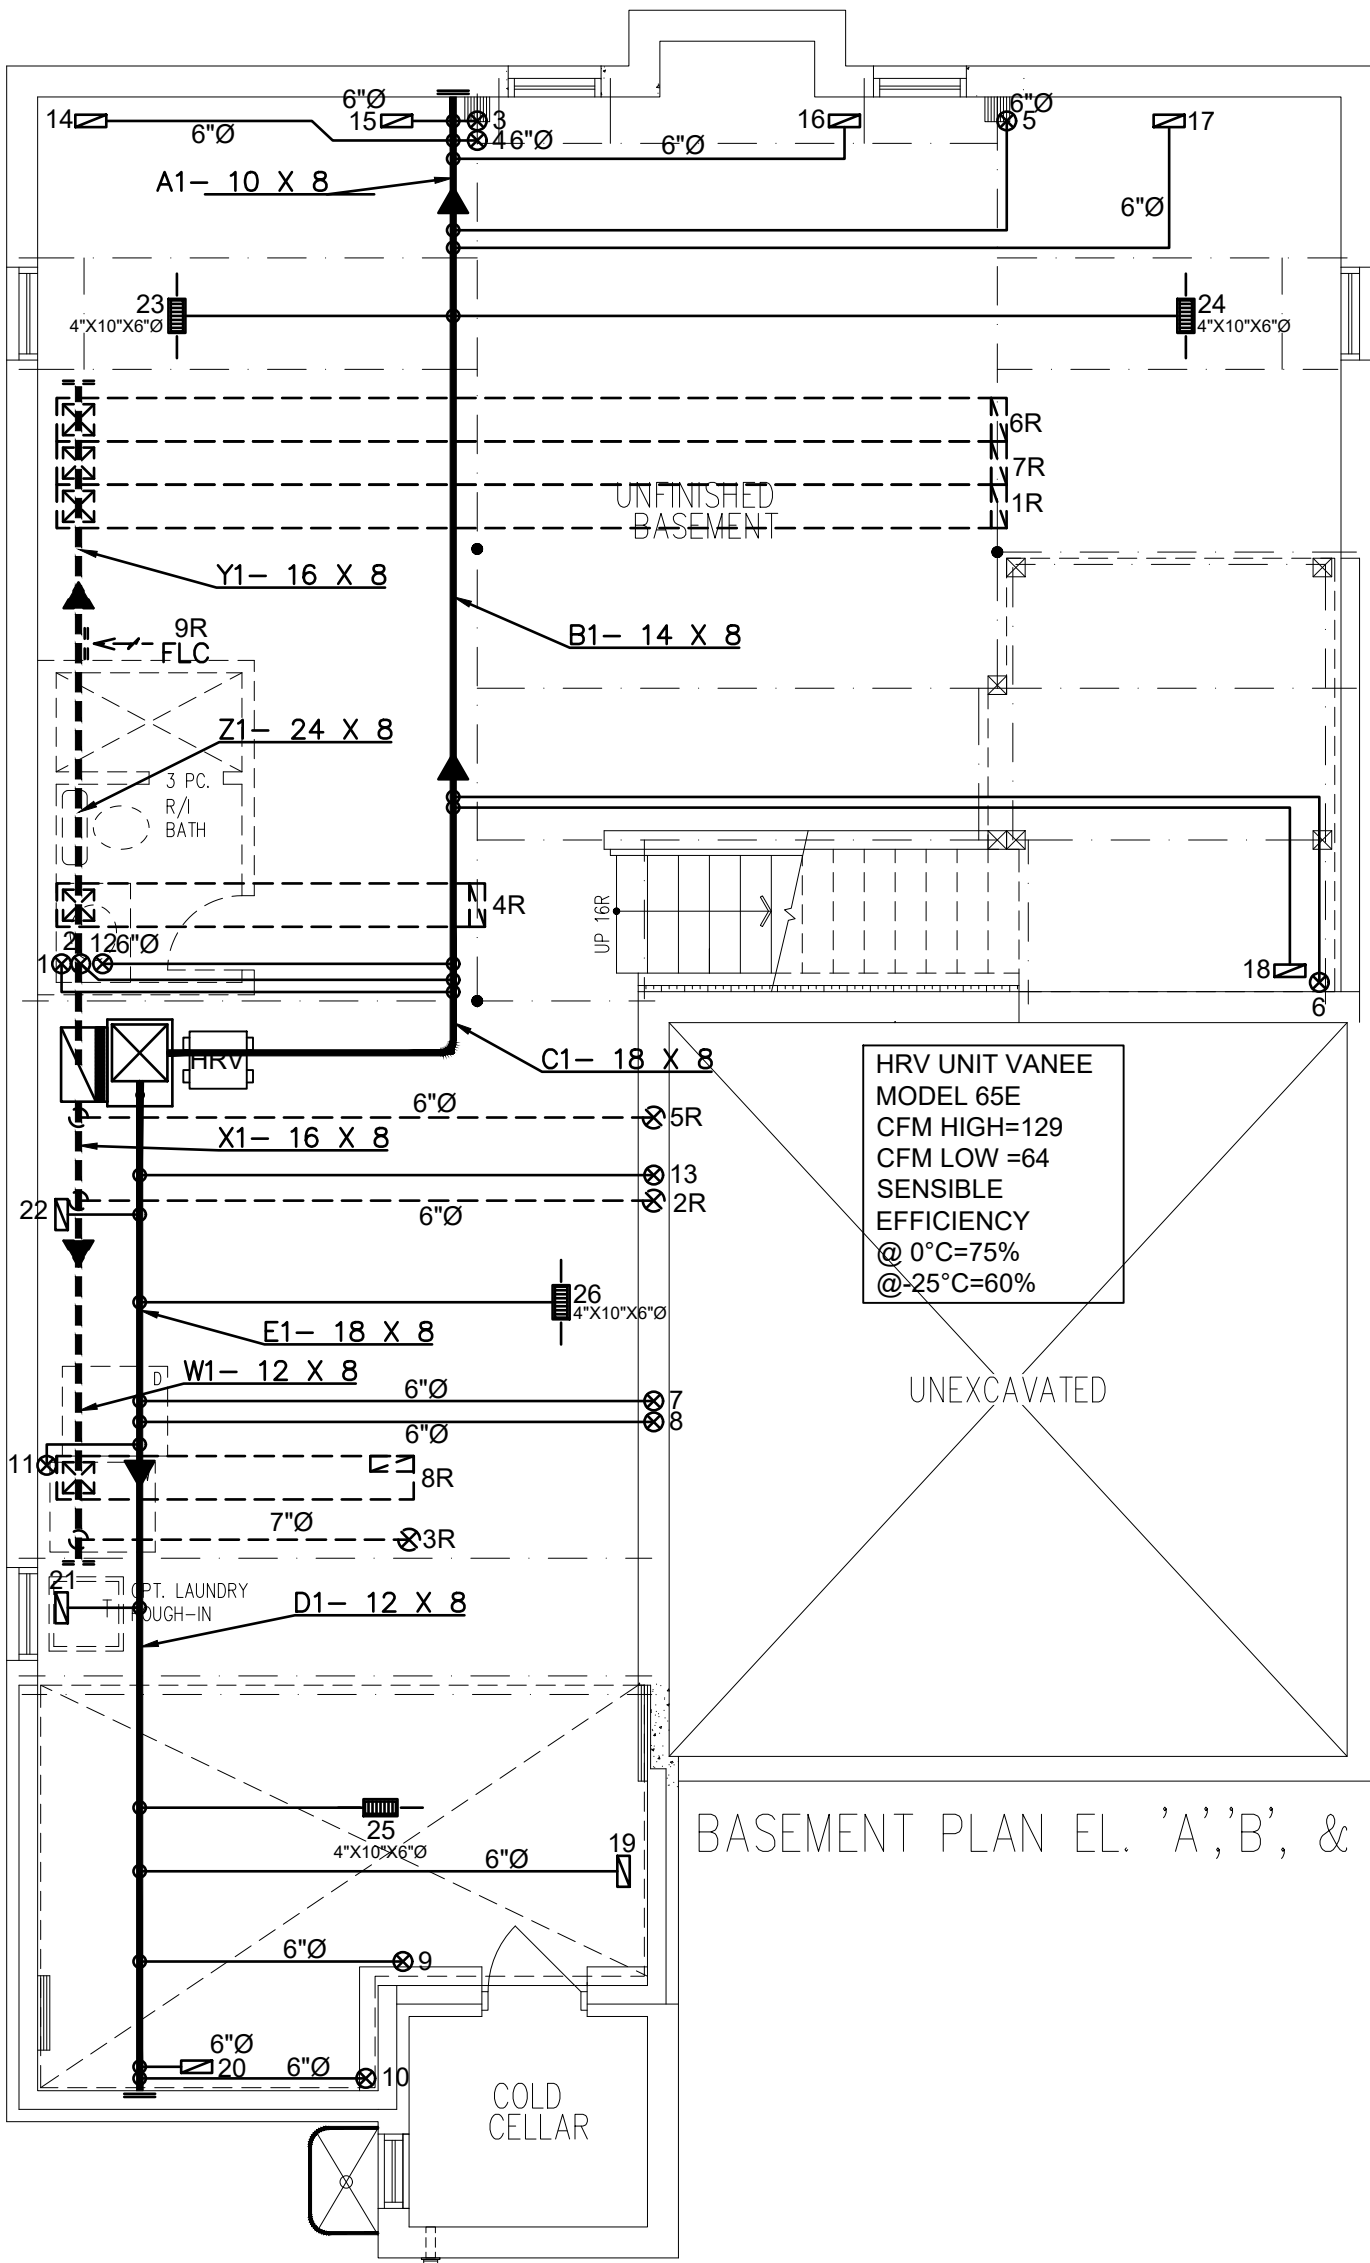

BASEMENT PLAN EL. 'A','B', & 'C'

HRV UNIT VANE
MODEL 65E
CFM HIGH=129
CFM LOW =64
SENSIBLE
EFFICIENCY
@ 0°C=75%
@ -25°C=60%

3RD	# S/A	- # R/A	- # FANS
2ND	13	5	5
1ST	9	3	1
B	4	1	-
TOTAL	26	9	6

- DESIGNER TO BE NOTIFIED OF ALL & ANY CHANGES TO THE STRUCTURE AND/OR SYSTEM DESIGN BEFORE INSTALLATION BEGINS.
- INSTALLATION TO COMPLY WITH THE LATEST ONTARIO BUILDING CODE.
- COORDINATE EXACT LOCATION OF GRILLES AND REGISTERS WITH OTHER TRADES, SITE CONDITIONS, OWNER BUILDER, AND/OR ARCHITECT BEFORE INSTALLATION.
- PROVIDE MANUAL BALANCING DAMPERS AS REQUIRED TO S/A BRANCH OUTLETS, MAIN TAKE OFF'S & "Y" FITTINGS.
- ALL S/A RUNS TO BE 4"x10"x5" ROUND UNLESS OTHERWISE NOTED
- INSTALLATION TO COMPLY WITH THE LATEST ONTARIO BUILDING CODE. ALL DUCTS
- ALL DUCTWORK LOCATED IN UNHEATED SPACES SHALL BE MIN R-12. UNDERCUT ALL DOORS IN ROOMS WITHOUT RETURN AIR, KEEP JOINTS TIGHT AND AIR LEAKAGE TO A MINIMUM.

PROPOSED BASEMENT		
DATE: JUN/2022	SCALE: 3/16"=1'-0"	DRAWN BY: KB
SB-12 PERFORMANCE CSA F280-12		

CONTRACTOR TO WORK FROM MUNICIPAL APPROVED DRAWINGS ONLY		
The undersigned has reviewed and takes responsibility for this design and has the qualifications and meets the requirements set out in the Ontario Building Code to be a designer.		
Doug McCallum		102614
NAME	SIGNATURE	BCIN / BCDN


TOTAL LOSS	52,992 BTUH	
TOTAL GAIN	33,671 BTUH	
HEATING UNIT	LENNOX	
MODEL #	EL296UH070XE36B	3.0 TONS
OUTPUT	64,000 BTUH	1145 CFM


MODEL:	Unit 4501 - Elev. A,B, & C		
PROJECT #:	P22160	SQFT: 3244	W%: 12.68
SITE:	Forestside Estates, Brampton		
FOR:	Royal Pine Homes		
BUILDER:	Royal Pine Homes		




Brampton, Ontario, 905-840-8166, info@mccallumhvac.com

M1

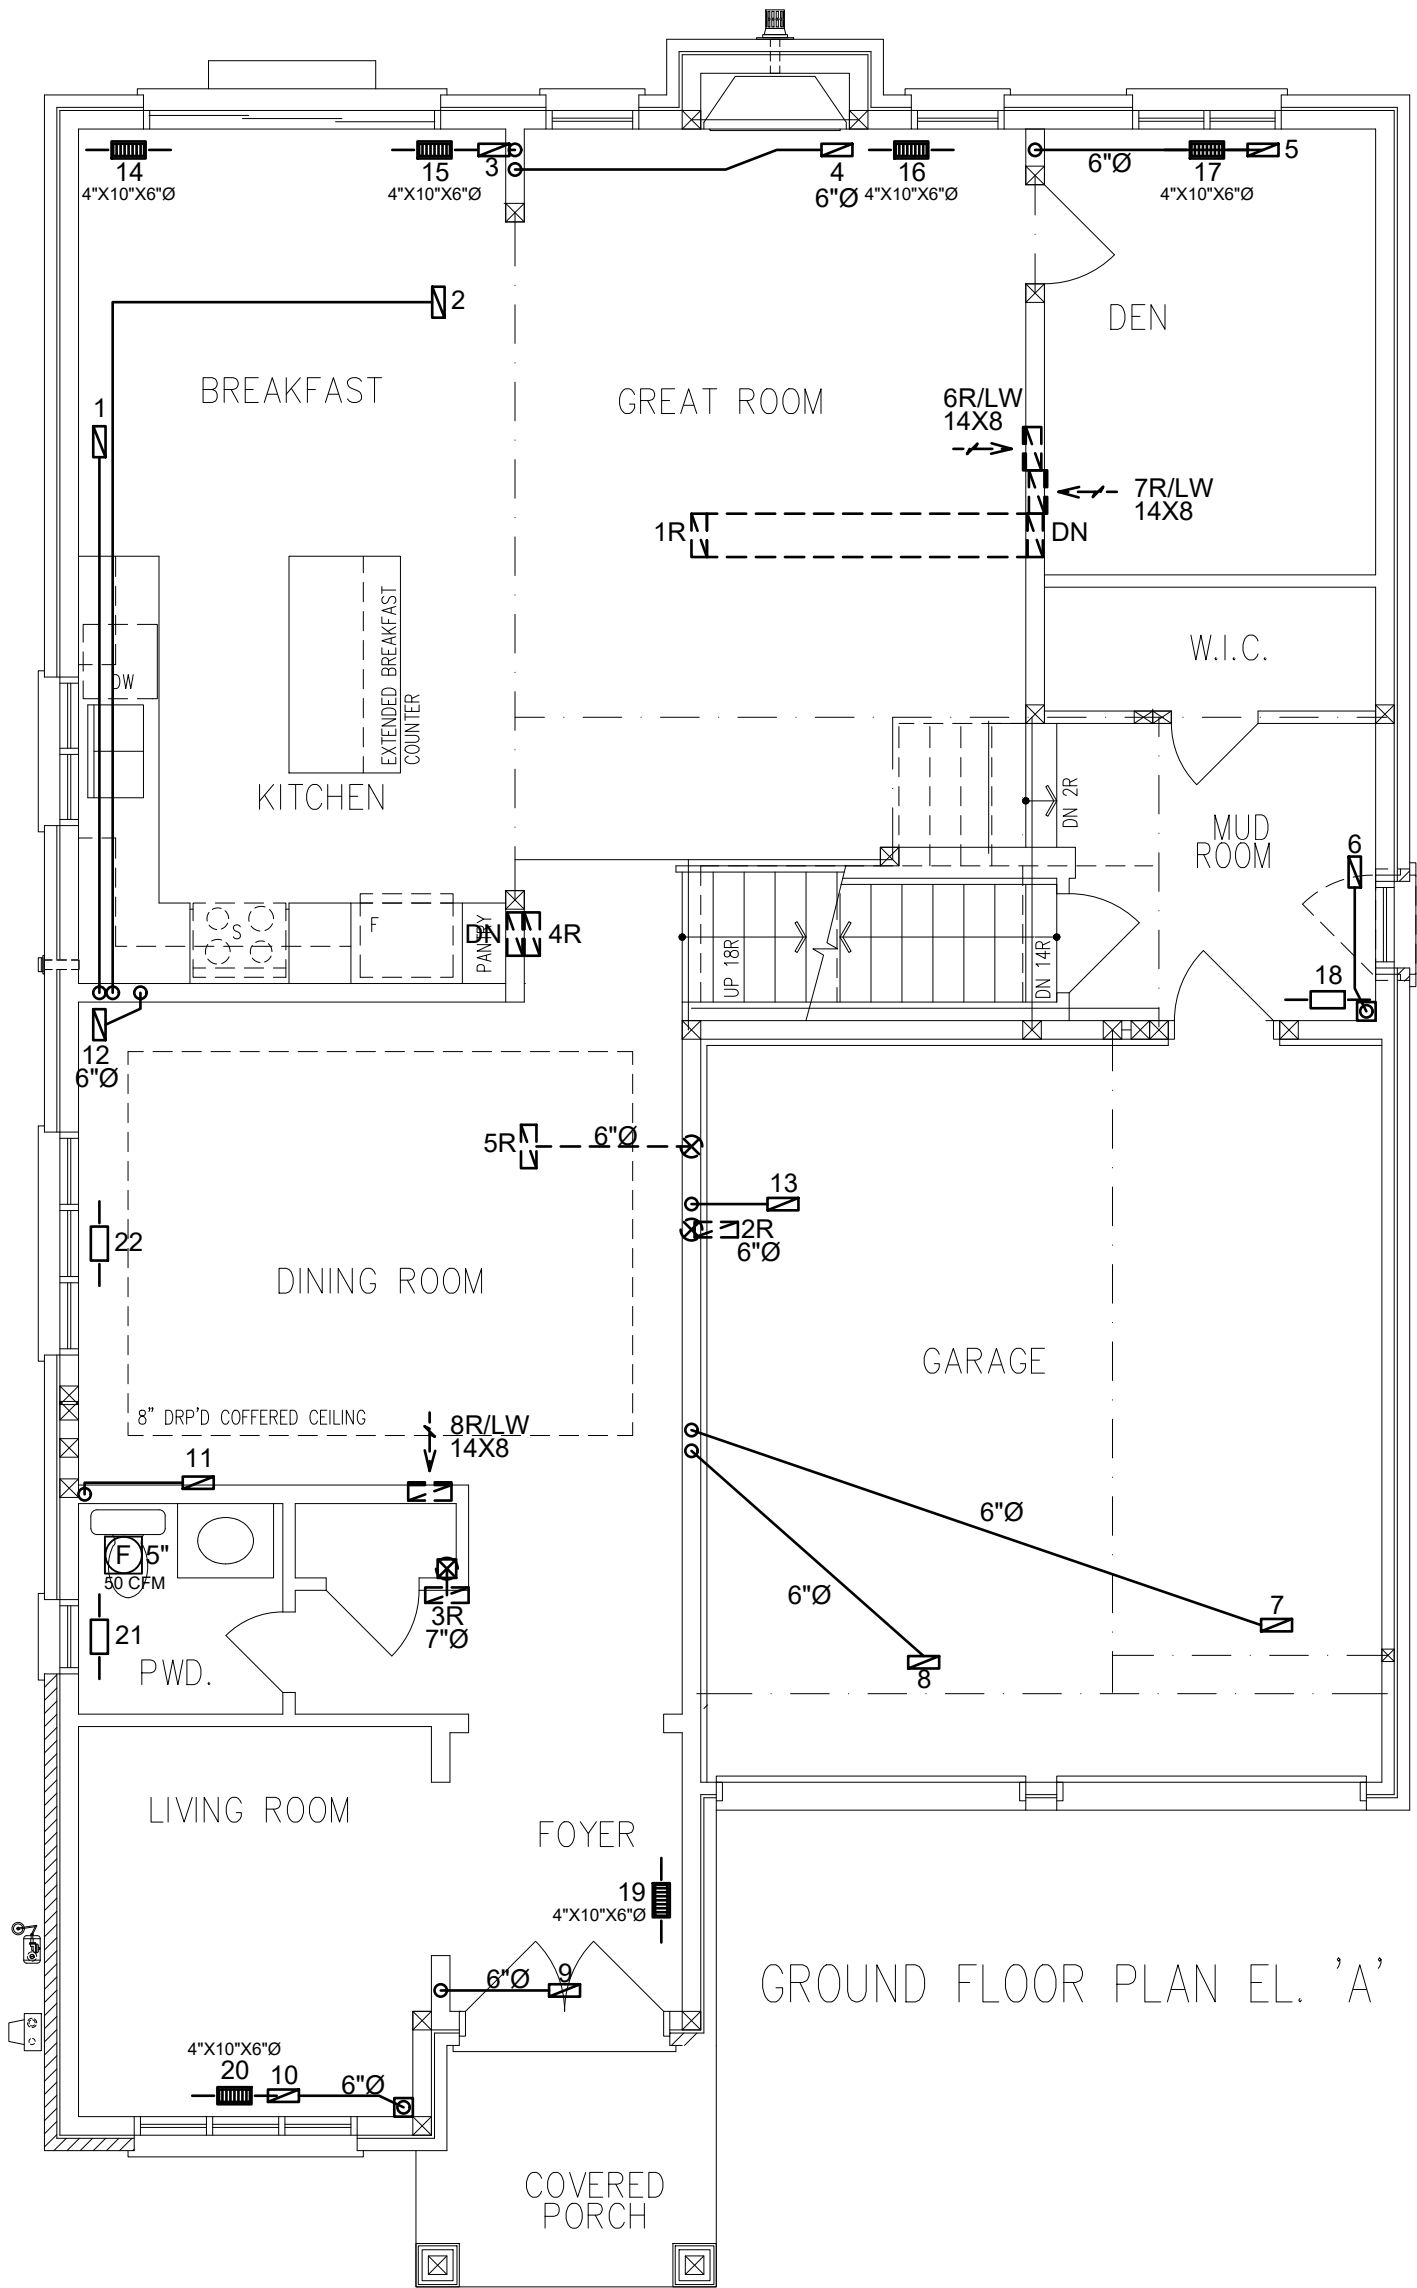
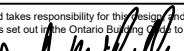
<table><tr><td>3RD</td><td># S/A</td><td>-</td><td># R/A</td><td>-</td><td># FANS</td></tr><tr><td>2ND</td><td>13</td><td></td><td>5</td><td></td><td>5</td></tr><tr><td>1ST</td><td>9</td><td></td><td>3</td><td></td><td>1</td></tr><tr><td>B</td><td>4</td><td></td><td>1</td><td></td><td>-</td></tr><tr><td>TOTAL</td><td>26</td><td></td><td>9</td><td></td><td>6</td></tr></table>						3RD	# S/A	-	# R/A	-	# FANS	2ND	13		5		5	1ST	9		3		1	B	4		1		-	TOTAL	26		9		6	• DESIGNER TO BE NOTIFIED OF ALL & ANY CHANGES TO THE STRUCTURE AND/OR SYSTEM DESIGN BEFORE INSTALLATION BEGINS. • INSTALLATION TO COMPLY WITH THE LATEST ONTARIO BUILDING CODE. • COORDINATE EXACT LOCATION OF GRILLES AND REGISTERS WITH OTHER TRADES, SITE CONDITIONS, OWNER BUILDER, AND/OR ARCHITECT BEFORE INSTALLATION. • PROVIDE MANUAL BALANCING DAMPERS AS REQUIRED TO S/A BRANCH OUTLETS, MAIN TAKE OFF'S & "Y" FITTINGS. • ALL S/A RUNS TO BE 4"x10"x5" ROUND UNLESS OTHERWISE NOTED • INSTALLATION TO COMPLY WITH THE LATEST ONTARIO BUILDING CODE. ALL DUCTS • ALL DUCTWORK LOCATED IN UNHEATED SPACES SHALL BE MIN R-12. UNDERCUT ALL DOORS IN ROOMS WITHOUT RETURN AIR, KEEP JOINTS TIGHT AND AIR LEAKAGE TO A MINIMUM.						PROPOSED 1ST FLOOR					
3RD	# S/A	-	# R/A	-	# FANS	
2ND	13		5		5	
1ST	9		3		1	
B	4		1		-	
TOTAL	26		9		6	
						DATE: JUN/2022		SCALE: 3/16"=1'-0"		DRAWN BY: KB																																					
						SB-12 PERFORMANCE CSA F280-12	
CONTRACTOR TO WORK FROM MUNICIPAL APPROVED DRAWINGS ONLY						TOTAL LOSS		52,992 BTUH		MODEL: Unit 4501 - Elev. A,B, & C																																					
						TOTAL GAIN		33,671 BTUH		PROJECT #: P22160 SQFT: 3244 W%: 12.68																																					
The undersigned has reviewed and takes responsibility for this design and has the qualifications and meets the requirements set out in the Ontario Building Code to be a designer. Doug McCallum  102614 NAME SIGNATURE BCIN / BCDN						HEATING UNIT		LENNOX		SITE: Forestsides Estates, Brampton																																					
						MODEL #		EL296UH070XE36B 3.0 TONS		FOR: Royal Pine Homes																																					
						OUTPUT		64,000 BTUH 1145 CFM		BUILDER: Royal Pine Homes																																					
						 MCCALLUM HVAC DESIGN INC Brampton, Ontario, 905-840-8166, info@mccallumhvac.com M2	

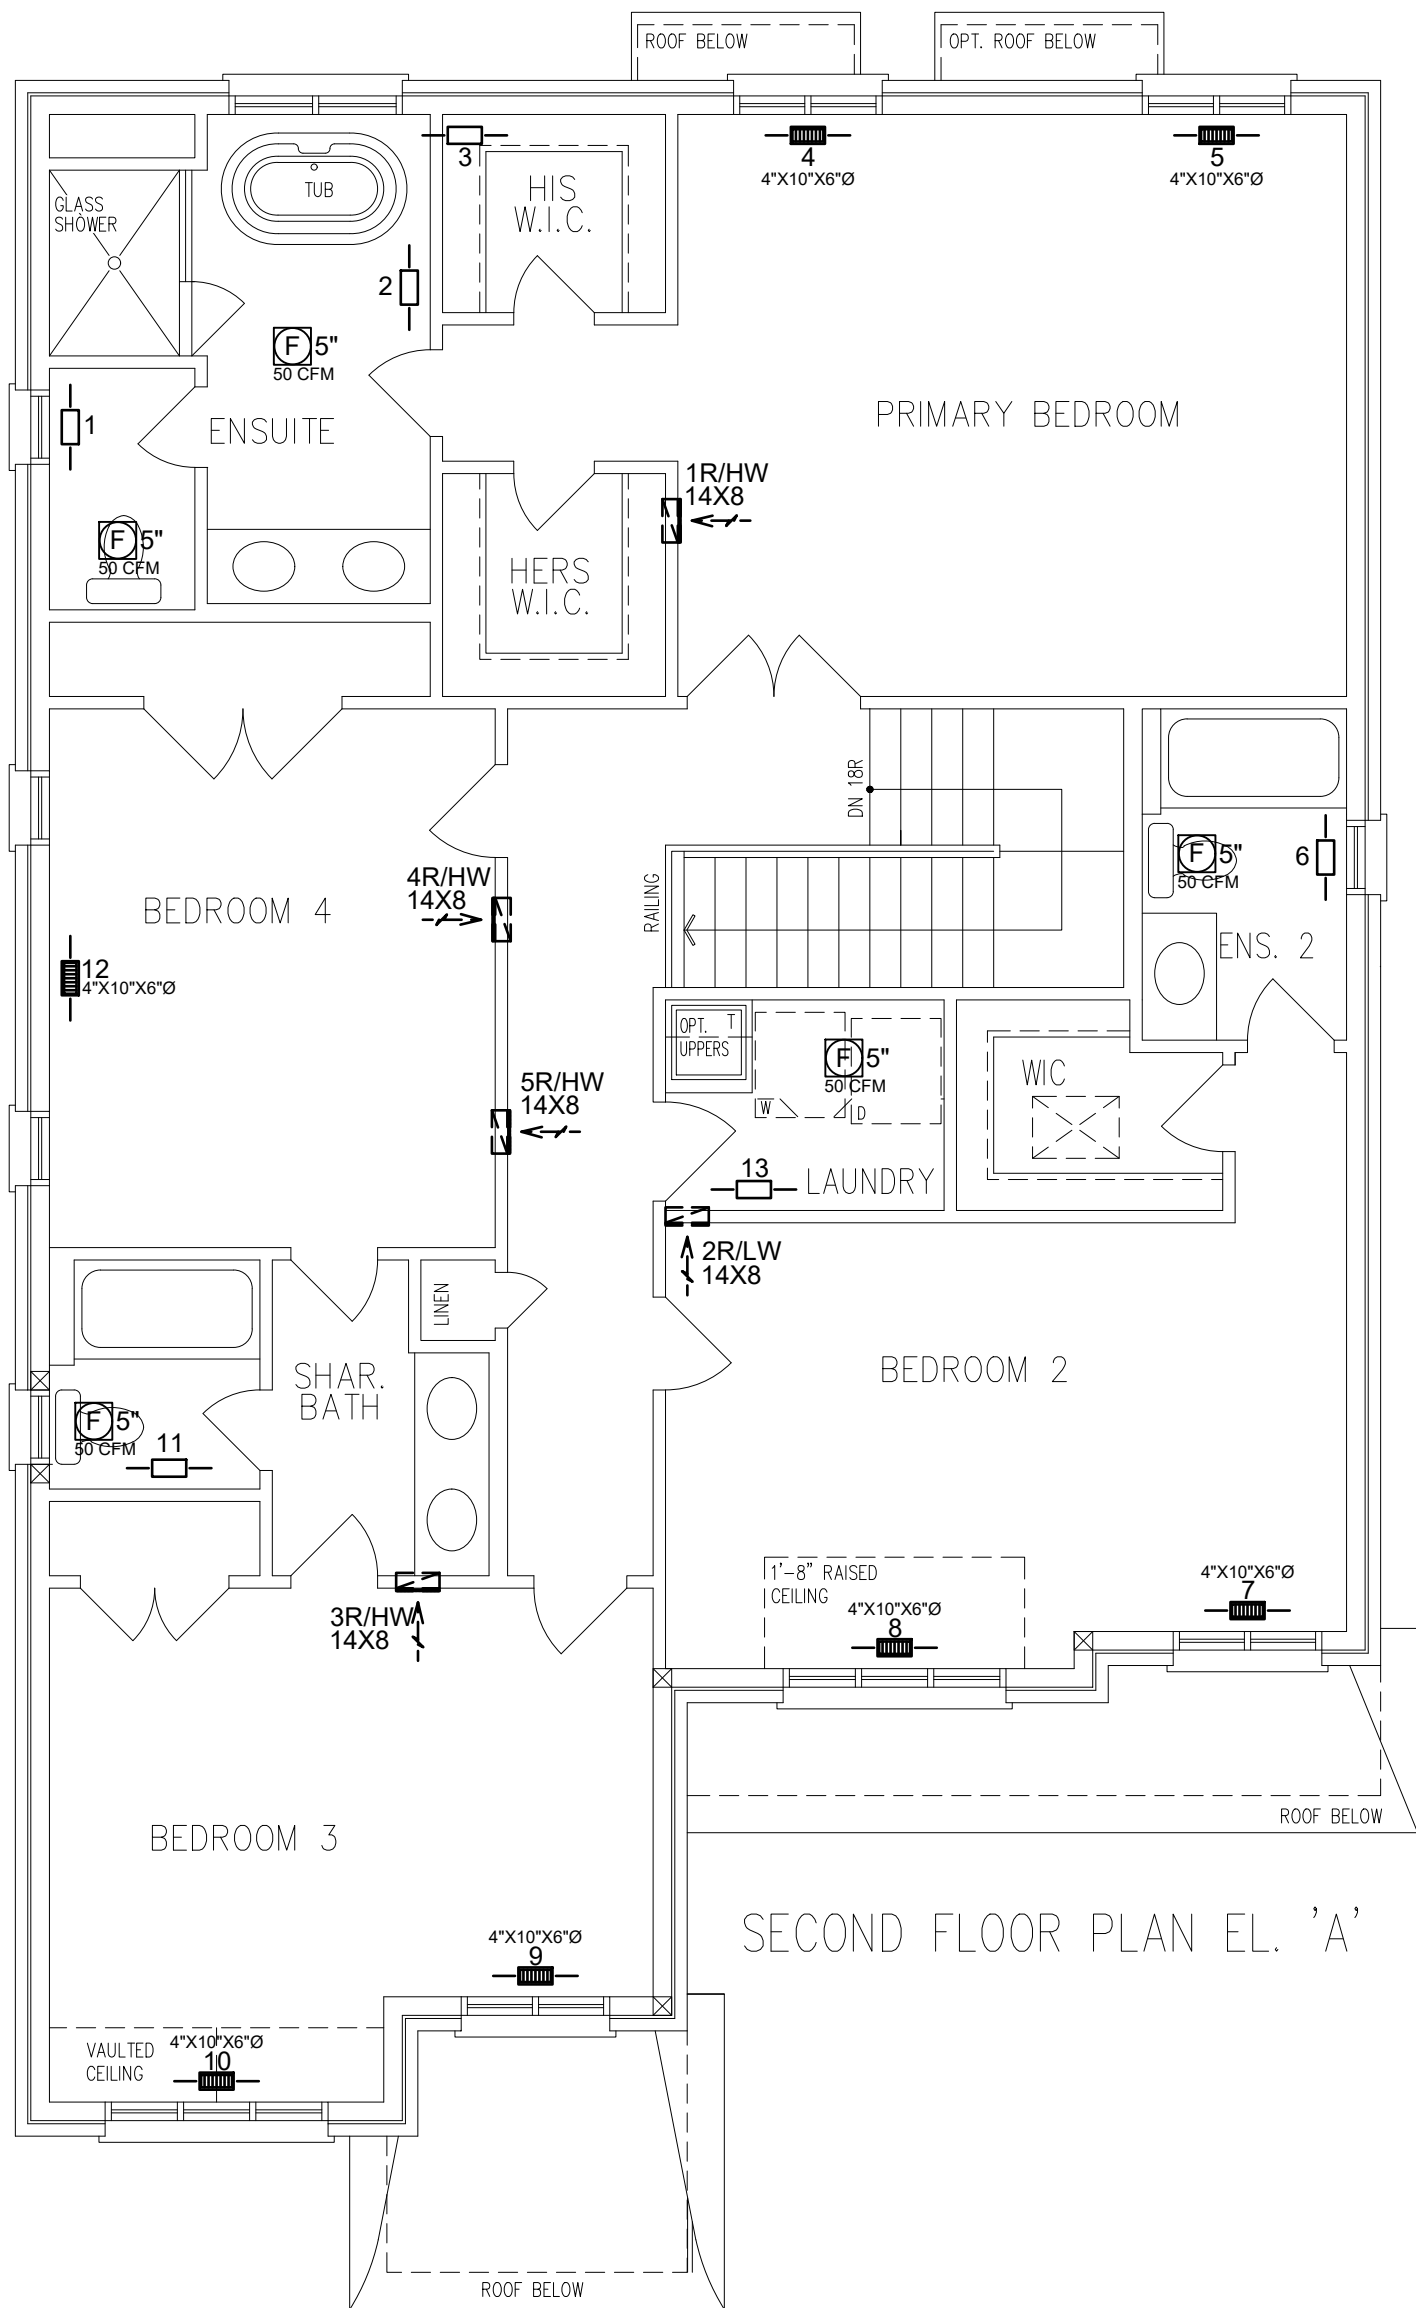

3RD	# S/A	-	# R/A	-	# FANS	-	• DESIGNER TO BE NOTIFIED OF ALL & ANY CHANGES TO THE STRUCTURE AND/OR SYSTEM DESIGN BEFORE INSTALLATION BEGINS. INSTALLATION TO COMPLY WITH THE LATEST ONTARIO BUILDING CODE. • COORDINATE EXACT LOCATION OF GRILLES AND REGISTERS WITH OTHER TRADES, SITE CONDITIONS, OWNER BUILDER, AND/OR ARCHITECT BEFORE INSTALLATION. • PROVIDE MANUAL BALANCING DAMPERS AS REQUIRED TO S/A BRANCH OUTLETS, MAIN TAKE OFF'S & "Y" FITTINGS. • ALL S/A RUNS TO BE 4"x10"x5" ROUND UNLESS OTHERWISE NOTED • INSTALLATION TO COMPLY WITH THE LATEST ONTARIO BUILDING CODE. ALL DUCTS • ALL DUCTWORK LOCATED IN UNHEATED SPACES SHALL BE MIN R-12. UNDERCUT ALL DOORS IN ROOMS WITHOUT RETURN AIR, KEEP JOINTS TIGHT AND AIR LEAKAGE TO A MINIMUM.						
2ND	13		5		5								
1ST	9		3		1								
B	4		1		-								
TOTAL	26		9		6								
CONTRACTOR TO WORK FROM MUNICIPAL APPROVED DRAWINGS ONLY							TOTAL LOSS	52,992 BTUH		MODEL:	Unit 4501 - Elev. A,B, & C		
The undersigned has reviewed and takes responsibility for this design and has the qualifications and meets the requirements set out in the Ontario Building Code to be a designer. Doug McCallum NAME SIGNATURE BCIN / BCDN							TOTAL GAIN	33,671 BTUH		PROJECT #:	P22160	SQFT: 3244	W%: 12.68
							HEATING UNIT	LENNOX		SITE:	Forestside Estates, Brampton		
							MODEL #	EL296UH070XE36B	3.0 TONS	FOR:	Royal Pine Homes		
							OUTPUT	64,000 BTUH	1145 CFM	BUILDER:	Royal Pine Homes		


PROPOSED 2ND FLOOR

DATE: JUN/2022SCALE: 3/16"=1'-0"DRAWN BY: KB


SB-12 PERFORMANCE
CSA F280-12

MCCALLUM
HVAC DESIGN INC
Brampton, Ontario, 905-840-8166, info@mccallumhvac.com


M3

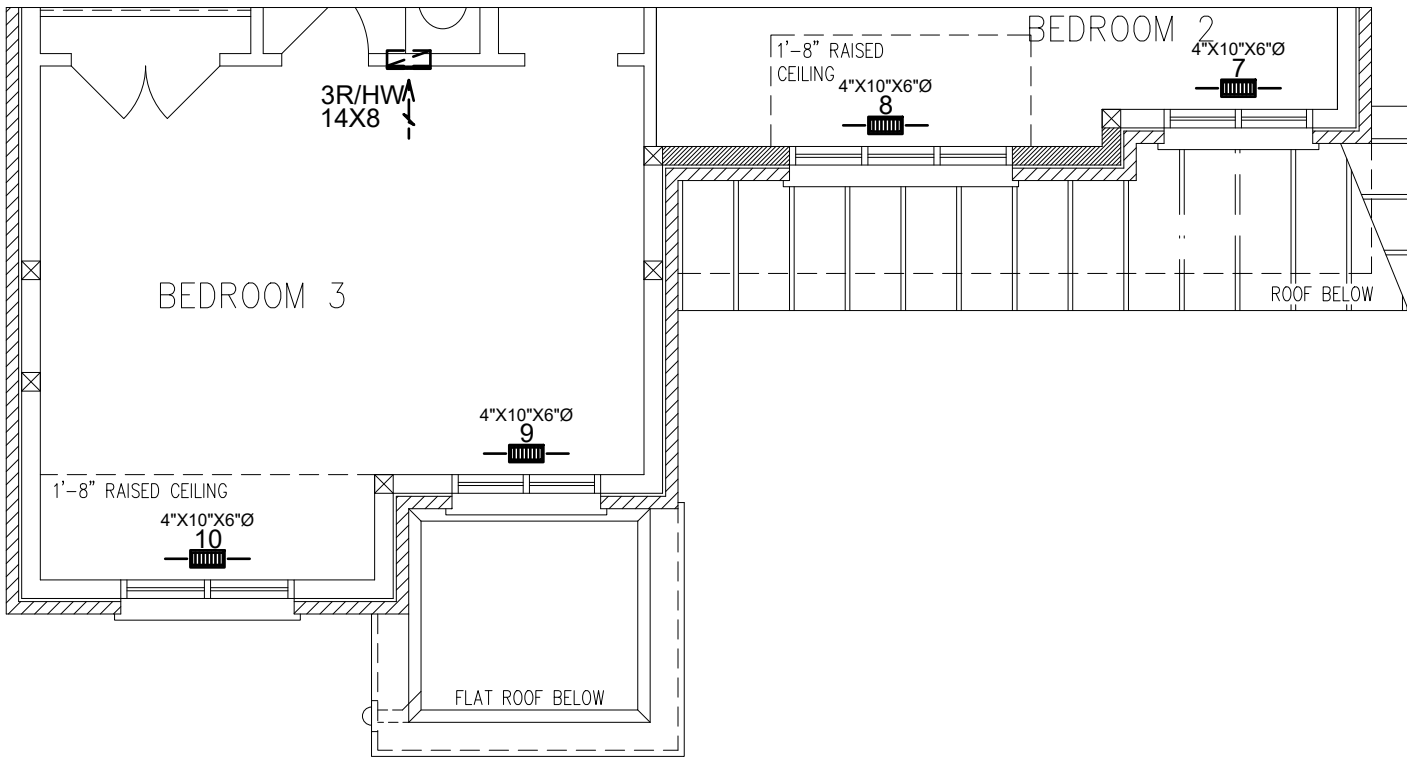


SECOND FLOOR PLAN EL. 'B'

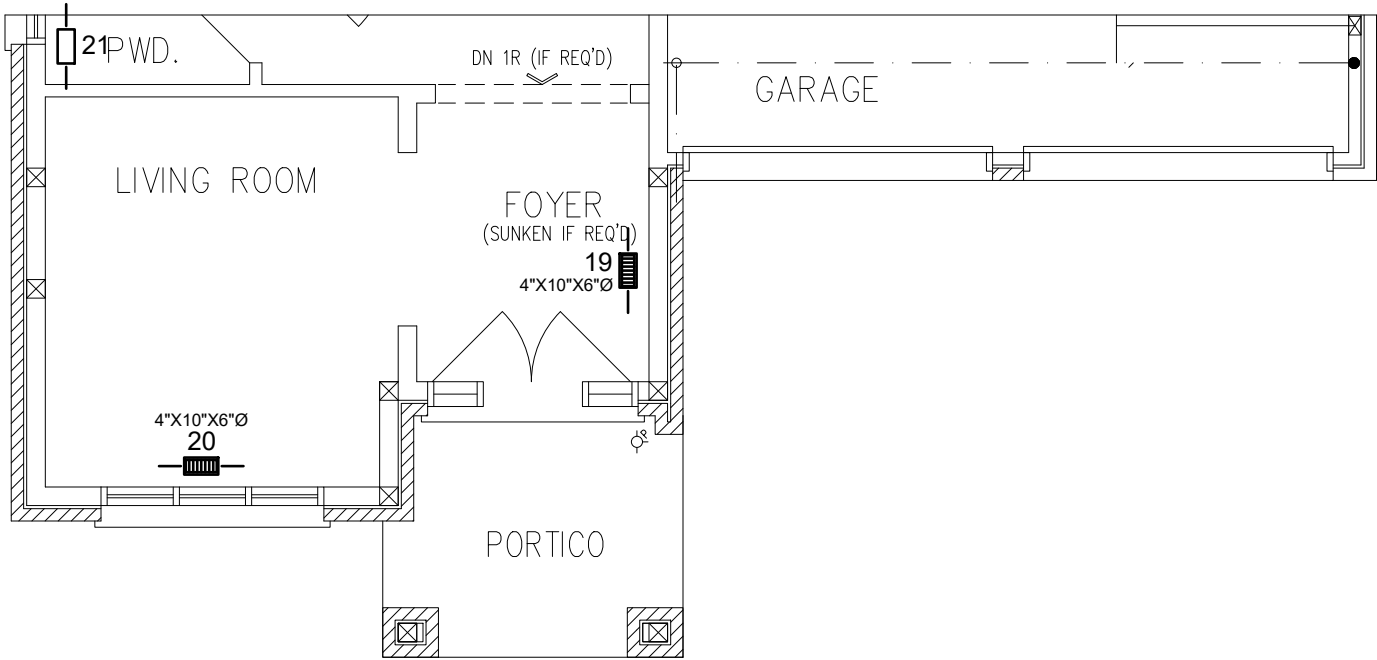


GROUND FLOOR PLAN EL. 'B'
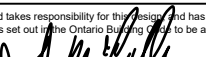
<table><tr><td>3RD</td><td># S/A</td><td>-</td><td># R/A</td><td>-</td><td># FANS</td></tr><tr><td>2ND</td><td>13</td><td></td><td>5</td><td></td><td>5</td></tr><tr><td>1ST</td><td>9</td><td></td><td>3</td><td></td><td>1</td></tr><tr><td>B</td><td>4</td><td></td><td>1</td><td></td><td>-</td></tr><tr><td>TOTAL</td><td>26</td><td></td><td>9</td><td></td><td>6</td></tr></table>						3RD	# S/A	-	# R/A	-	# FANS	2ND	13		5		5	1ST	9		3		1	B	4		1		-	TOTAL	26		9		6	- DESIGNER TO BE NOTIFIED OF ALL & ANY CHANGES TO THE STRUCTURE AND/OR SYSTEM DESIGN BEFORE INSTALLATION BEGINS. - INSTALLATION TO COMPLY WITH THE LATEST ONTARIO BUILDING CODE. - COORDINATE EXACT LOCATION OF GRILLES AND REGISTERS WITH OTHER TRADES, SITE CONDITIONS, OWNER BUILDER, AND/OR ARCHITECT BEFORE INSTALLATION. - PROVIDE MANUAL BALANCING DAMPERS AS REQUIRED TO S/A BRANCH OUTLETS, MAIN TAKE OFF'S & "Y" FITTINGS. - ALL S/A RUNS TO BE 4"X10"X5" ROUND UNLESS OTHERWISE NOTED - INSTALLATION TO COMPLY WITH THE LATEST ONTARIO BUILDING CODE. ALL DUCTS - ALL DUCTWORK LOCATED IN UNHEATED SPACES SHALL BE MIN R-12. UNDERCUT ALL DOORS IN ROOMS WITHOUT RETURN AIR, KEEP JOINTS TIGHT AND AIR LEAKAGE TO A MINIMUM.						PARTIAL PLANS DATE: JUN/2022SCALE: 3/16"=1'-0"DRAWN BY: KB SB-12 PERFORMANCE CSA F280-12					
3RD	# S/A	-	# R/A	-	# FANS	
2ND	13		5		5	
1ST	9		3		1	
B	4		1		-	
TOTAL	26		9		6	
CONTRACTOR TO WORK FROM MUNICIPAL APPROVED DRAWINGS ONLY						TOTAL LOSS			52,992 BTUH			MODEL:		Unit 4501 - Elev. A,B, & C																																	
The undersigned has reviewed and takes responsibility for this design and has the qualifications and meets the requirements set out in the Ontario Building Code to be a designer. Doug McCallum NAME  SIGNATURE 102614 BCIN / BCDN						TOTAL GAIN			33,671 BTUH			PROJECT #:		P22160		SQFT: 3244		W%: 12.68																													
						HEATING UNIT			LENNOX			SITE:		Forestside Estates, Brampton																																	
						MODEL #			EL296UH070XE36B		3.0 TONS		FOR:		Royal Pine Homes																																
						OUTPUT			64,000 BTUH		1145 CFM		BUILDER:		Royal Pine Homes																																

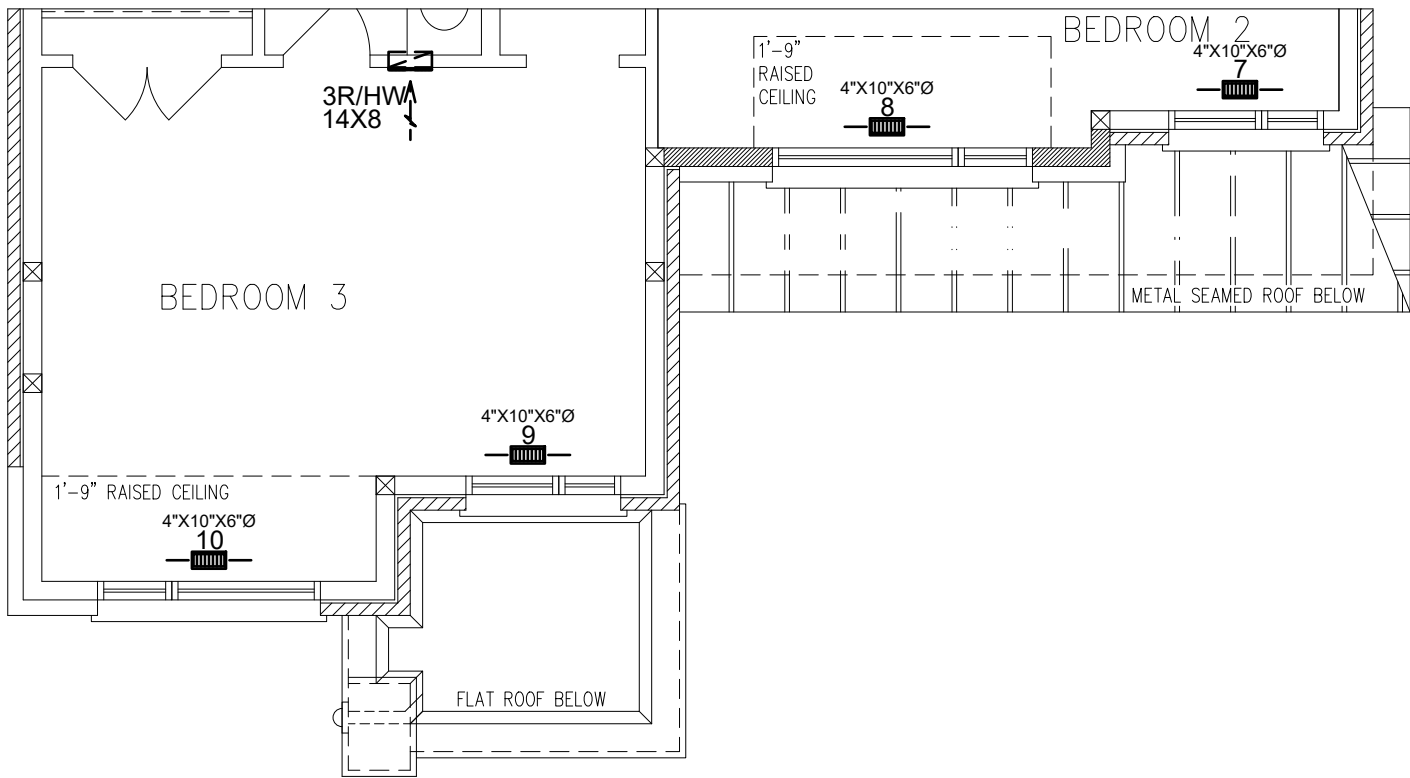

SECOND FLOOR PLAN EL. 'C'

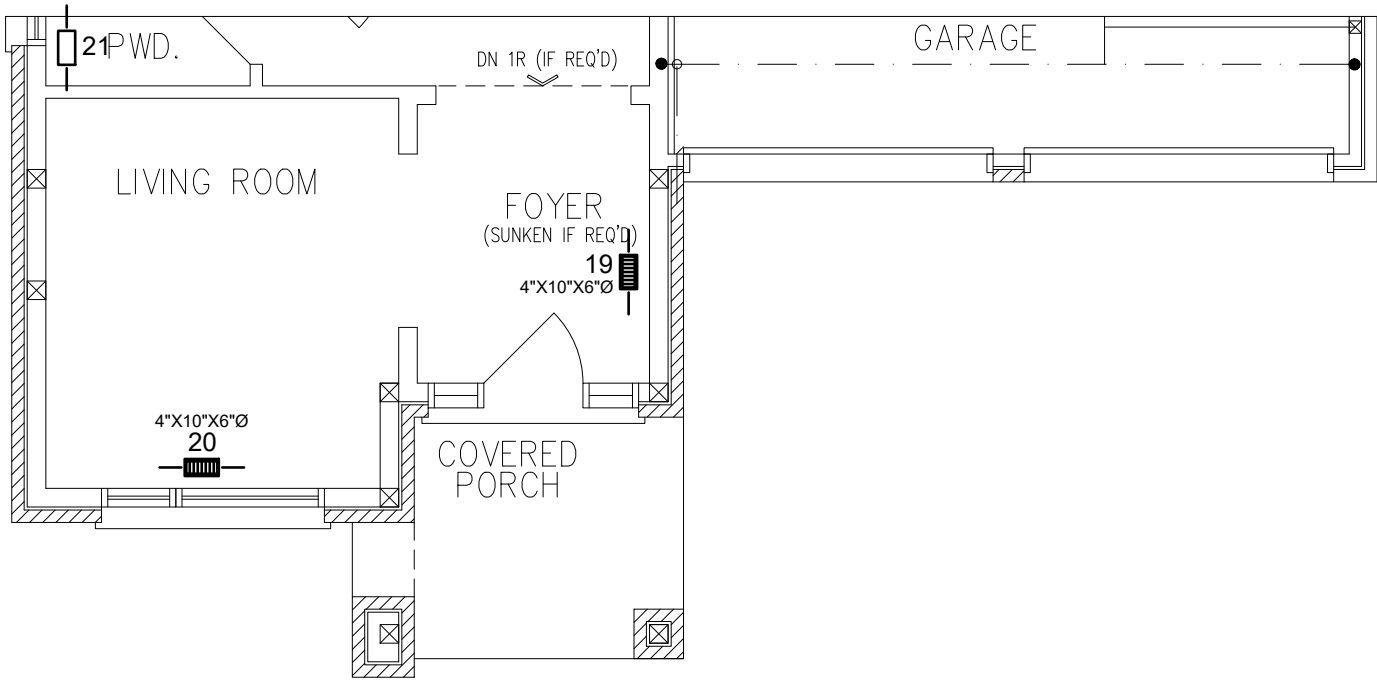

GROUND FLOOR PLAN EL. 'C'

3RD	# S/A	-	# R/A	-	# FANS	-	• DESIGNER TO BE NOTIFIED OF ALL & ANY CHANGES TO THE STRUCTURE AND/OR SYSTEM DESIGN BEFORE INSTALLATION BEGINS. INSTALLATION TO COMPLY WITH THE LATEST ONTARIO BUILDING CODE. • COORDINATE EXACT LOCATION OF GRILLES AND REGISTERS WITH OTHER TRADES, SITE CONDITIONS, OWNER BUILDER, AND/OR ARCHITECT BEFORE INSTALLATION. • PROVIDE MANUAL BALANCING DAMPERS AS REQUIRED TO S/A BRANCH OUTLETS, MAIN TAKE OFF'S & "Y" FITTINGS. • ALL S/A RUNS TO BE 4"x10"x5" ROUND UNLESS OTHERWISE NOTED • INSTALLATION TO COMPLY WITH THE LATEST ONTARIO BUILDING CODE. ALL DUCTS • ALL DUCTWORK LOCATED IN UNHEATED SPACES SHALL BE MIN R-12. UNDERCUT ALL DOORS IN ROOMS WITHOUT RETURN AIR, KEEP JOINTS TIGHT AND AIR LEAKAGE TO A MINIMUM.									
2ND		13		5	5											
1ST		9		3	1											
B		4		1	-											
TOTAL		26		9	6											
CONTRACTOR TO WORK FROM MUNICIPAL APPROVED DRAWINGS ONLY																
The undersigned has reviewed and takes responsibility for this design and has the qualifications and meets the requirements set out in the Ontario Building Code to be a designer. Doug McCallum102614 NAMESIGNATUREBCIN / BCDN							TOTAL LOSS		52,992 BTUH		MODEL:		Unit 4501 - Elev. A,B, & C			
							TOTAL GAIN		33,671 BTUH		PROJECT #:		P22160	SQFT: 3244	W%: 12.68	
							HEATING UNIT		LENNOX		SITE:		Forestside Estates, Brampton			
							MODEL #		EL296UH070XE36B		3.0 TONS		FOR:		Royal Pine Homes	
							OUTPUT		64,000 BTUH		1145 CFM		BUILDER:		Royal Pine Homes	

PARTIAL PLANS

DATE: JUN/2022SCALE: 3/16"=1'-0"DRAWN BY: KB

SB-12 PERFORMANCE
CSA F280-12

M

MCCALLUM
HVAC DESIGN INC

Brampton, Ontario, 905-840-8166, info@mccallumhvac.com

M5

Schedule 1: Designer Information

Use one form for each individual who reviews and takes responsibility for design activities with respect to the project.

A. Project Information			
Building number, street name Unit 4501 - Elev. A,B and C - Opt. 2nd floor - 5 bedro		Lot: 4501	
Municipality Brampton		Postal code	Plan number/ other description
B. Individual who reviews and takes responsibility for design activities			
Name Doug McCallum		Firm McCallum HVAC Design Inc.	
Street address 2 Dewside Drive Unit 208		Unit no.	Lot/con.
Municipality Brampton	Postal code L6R 3Y5	Province Ontario	E-mail info@mccallumhvac.com
Telephone number (905) 840-8166	Fax number	Cell number (647) 229-0380	
C. Design activities undertaken by individual identified in Section B. [Building Code Table 3.5.2.1 of Division C]			
House ☒	HVAC – House	Building Structural	
Small Buildings	Building Services	Plumbing – House	
Large Buildings	Detection, Lighting and Power	Plumbing – All Buildings	
Complex Buildings	Fire Protection	On-site Sewage Systems	
Description of designer's work		Model Certification	
Heating and Cooling Load Calculations Air System Design Residential mechanical ventilation Design Summary Residential System Design per CAN/CSA-F280-12 Residential New Construction - Forced Air		Project #: P22160	
		Builder	Royal Pine Homes
		Project	Forestside Estates
		Model	Unit 4501 - Elev. A,B and C - Opt. 2nd
		SB-12	SB 12 Performance 28
D. Declaration of Designer			
I, <u>Doug McCallum</u> declare that (choose one as appropriate): (print name)			
☒ I review and take responsibility for the design work on behalf of a firm registered under subsection 3.2.4 Division C of the Building Code. I am qualified, and the firm is registered, in the appropriate classes/categories. Individual BCIN: <u>25896</u> Firm BCIN: <u>102614</u>			
I review and take responsibility for the design and am qualified in the appropriate category as an "other designer" under subsection 3.2.5 of Division C, of the Building Code. Individual BCIN: _____ Basis for exemption from registration: _____ The design work is exempt from the registration and qualification requirements of the Building Code. Basis for exemption from registration and qualification: _____			
I certify that: 1. The information contained in this schedule is true to the best of my knowledge. 2. I have submitted this application with the knowledge and consent of the firm.			
<u>2022-06-30</u> Date		 Signature of Designer	

NOTE:

- For the purposes of this form, "individual" means the "person" referred to in Clause 3.2.4.7(1) d), of Division C, Article 3.2.5.1. of Division C and all other persons who are exempt from qualifications under Subsections 3.2.4 . and 3.2.5. of Division C.
- Schedule 1 does not require to be completed a holder of a license, temporary license, or a certificate of authorization, issued by the Ontario Association of Architects. Schedule 1 is also not required to be completed by a holder of a license to practise, a limited licence to practise, or a certificate of authorization, issued by the Association of Professional Engineers of Ontario.



2 Dewside Drive Unit 208, Brampton, Ontario L6R 3Y5 Tel: 905-840-8166

e-mail - info@mccallumhvac.com

Heat loss and gain calculation summary sheet		CSA-F280-M12 Standard Form No. 1
These documents issued for the use of <u>Royal Pine Homes</u>		Project No. P22160
and may not be used by any other persons without authorization. Documents for permit and/or construction are signed in red.		
Building Location		
Address (Model): <u>Unit 4501 - Elev. A,B and C - Opt. 1</u>	Site: <u>Forestside Estates</u>	
Model:	Lot: <u>4501</u>	
City and Province: <u>Brampton</u>	Postal code:	
Calculations based on		
Dimensional information based on:		
Attachment: <u>Detached</u>	Front facing: <u>East</u>	Assumed? Yes
No. of Levels: <u>3</u> Ventilated? Included	Air tightness: <u>-1</u>	Assumed? Yes
Weather location: <u>Brampton</u>	Wind exposure: Shelterd	
HRV? <u>VanEE</u> <u>65H</u>	Internal shading: Light-translucent Occupants: <u>6</u>	
Sensible Eff. at -25C <u>60.0 %</u> Apparent Effect. at -0C <u>75.0 %</u>	Units: Imperial	
Heating design conditions		Cooling design conditions
Outdoor temp: -2.2°F Indoor temp: 72.0°F Mean soil temp: 48.2°F		Outdoor temp: 86.0°F Indoor temp: 72.0°F Latitude: 43.68
Above grade walls		Below grade walls
Style A: As per Selected OBC SB12 SB 1 R 22+1.	Style A: As per Selected OBC SB12 SB 1 R 20ci	
Style B: Existing Walls (When Applicable) R 12	Style B:	
Style C:	Style C:	
Style D:	Style D:	
Floors on soil		Ceilings
Style A: As per Selected OBC SB12 SB 12 F	Style A: As per Selected OBC SB12 SB 12 P R 60.0	
Style B:	Style B: As per Selected OBC SB12 SB 12 P R 31.0	
Exposed floors		Style C:
Style A: As per Selected OBC SB12 SB 12 R 31	Doors	
Style B:	Style A: As per Selected OBC SB12 SB 12 R 3.01	
Windows		Style B:
Style A: As per Selected OBC SB12 SB 12 I R 3.57	Style C:	
Style B: Existing Windows (When Applicable) R	Skylights	
Style C:	Style A: As per Selected OBC SB12 SB 12 R 2.04	
Style D:	Style B:	
Attached documents: As per Shedule 1		
Notes: Residential New Construction - Forced Air		
Calculations performed by		
Name: Doug McCallum	Postal code: L6R 3Y5	
Company: McCallum HVAC Design Inc.	Telephone: (905) 840-8166	
Address: 2 Dewside Drive Unit 208	Mobile: (647) 229-0380	
City: Brampton	E-mail info@mccallumhvac.com	

Project: Forestside Estates

Model: Unit 4501 - Elev. A,B and C - Opt.

RESIDENTIAL MECHANICAL VENTILATION DESIGN SUMMARY

For systems serving one dwelling unit & conforming to the Ontario Building Code, O.geg 159/93

Location of Installation	
Lot #	Plan #
Township Brampton	
Roll #	Permit #
Address	

Total Ventilation Capacity 9.32.3.3(1)					
Bsmt & Master Bdrm	2	@ 21.2	cfm	42.4	cfm
Other Bedrooms	4	@ 10.6	cfm	42.4	cfm
Bathrooms & Kitchen	6	@ 10.6	cfm	63.6	cfm
Other rooms	5	@ 10.6	cfm	53.0	cfm
Total				<u>201.4</u>	

Builder	
Name	Royal Pine Homes
Address	
City	
Tel	Fax

Principal Ventilation Capacity 9.32.3.4(1)					
Master bedroom	1	@ 31.8	cfm	31.8	cfm
Other bedrooms	4	@ 15.9	cfm	63.6	cfm
Total				<u>95.4</u>	

Installing Contractor	
Name	
Address	
City	
Tel	Fax

Principal Exhaust Fan Capacity			
Make	Model	Location	
VanEE	65H	BASE	
129	cfm	64	Sones

Heat Recovery Ventilator			
Make	VanEE		
Model	65H		
	129	cfm high	64 cfm low
Sensible efficiency @ -25 deg C	60 %		
Sensible efficiency @ 0 deg C	75 %		


Combustion Appliances 9.32.3.1(1)	
a)	☒ Direct vent (sealed combustion) only
b)	☐ Positive venting induced draft (except fireplaces)
c)	☐ Natural draft, B-vent or induced draft fireplaces
d)	☐ Solid fuel (including fireplaces)
e)	☐ No combustion Appliances

Supplemental Ventilation Capacity	
Total ventilation capacity	201.4
Less principal exhaust capacity	95.4
REQUIRED supplemental vent. Capacity	<u>106.0</u> cfm

Heating System	
☒	Forced air
☐	Non forced air
☐	Electric space heat (if over 10% of heat load)

Supplemental Fans 9.32.3.5.			
Location	cfm	Model	Sones
ENSUITE	50	770	2.5
POWDER	50	770	2.5
		None	
		None	
all fans HVI listed		Make	Broan or Equiv.

House Type 9.32.3.1(2)	
I	☒ Type a) or b) appliances only, no solid fuel
II	☐ Type I except with solid fuel (including fireplace)
III	☐ Any type c) appliance
IV	☐ Type I or II either electric space heat
Other	☐ Type I, II or IV no forced air

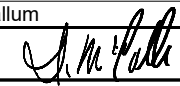Designer Certification	
I hereby certify that this ventilation system has been designed in accordance with the Ontario Building Code.	
Name	Doug McCallum
Signature	
HRAI #	BCIN # 25896
Date	2022-06-30

System Design Option	
1	☐ Exhaust only / forced air system
2	☐ HRV WITH DUCTING / forced air system
3	☒ HRV simplified connection to forced air system
4	☐ HRV full ducting/not coupled to forced air system
	☐ Part 6 design

Envelope Air Leakage Calculator

Supplemental tool for CAN/CSA-F280

Weather Station Description

Province:	Brampton
Region:	ON
Weather Station Location:	Open flat terrain, grass
Anemometer height (m):	10

Local Shielding

Building Site:	Suburban, forest
Walls:	Heavv
Flue:	Heavv
Highest Ceiling Height (m):	6.71

Building Configuration

Type:	Detached
Number of Stories:	Two
Foundation:	Full
House Volume (m ³):	1191

Air Leakage/Ventilation

Air Tightness Type:	Custom - DBT values		
Custom BDT Data:	ELA @ 10 Pa.	1504.864	
	3	ACH @ 50 Pa	
Mechanical Ventilation (L/s):	Total Supply:	Total Exhaust:	
	0	0	

Flue Size

Flue #:	#1	#2	#3	#4
Diameter (mm):	0	0	0	0


Envelope Air Leakage Rate

Heating Air Leakage Rate (ACH/H):

Cooling Air Leakage Rate (ACH/H):

Residential Foundation Thermal Load Calculator

Supplemental tool for CAN/CSA-F280

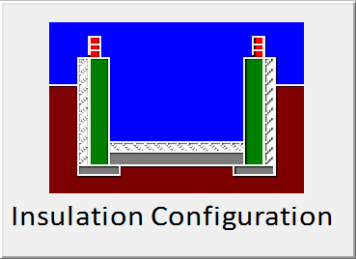Weather Station Description		
Province:	Brampton	
Region:	ON	
Site Description		
Soil Conductivity:	Normal conductivity: dry sand, loam, clay	
Water Table:	Deep (>10 m, >33 Ft)	
Foundation Dimensions		
Floor Length (m):	22.0	 Insulation Configuration BCIN_1
Floor Width (m):	5.52	
Exposed Perimeter (m):	55.1	
Wall Height (m):	3.05	
Depth Below Grade (m):	2.44	
Window Area (m ²):	1.86	
Door Area (m ²):	0	
Radiant Slab		
Heated Fraction of the Slab:	0	
Fluid Temperature (°C):	23	
Design Months		
Heating Month	1	
Foundation Loads		
Heating Load (Watts):	1479	

SYSTEM A

DESIGN LOAD SPECIFICATIONS				AIR DISTRIBUTION AND PRESSURE			
LEVEL 1 NET LOAD	15300 btu/h			EQUIPMENT EXTERNAL STATIC PRESSURE	0.500"W.C.		
LEVEL 2 NET LOAD	19746 btu/h			ADDITIONAL EQUIPMENT PRESSURE DROP	0.250"W.C.		
LEVEL 3 NET LOAD	18805 btu/h			AVAILABLE DESIGN PRESSURE	0.250"W.C.		
LEVEL 4 NET LOAD	0 btu/h			RETURN BRANCH LONGEST EFFECTIVE LENGTH	300ft		
SYSTEM HEATLOSS	53851 btu/h			R/A PLENUM PRESSURE	0.120"W.C.		
SYSTEM HEATGAIN	35189 btu/h			S/A PLENUM PRESSURE	0.130"W.C.		
BUILDING VOLUME Vb	42039.00 ft3			HEATING AIR FLOW PROPORTIONING FACTOR	0.0213 cfm/btuh		
VENTILATION LOAD	1911.00 btu/h			COOLING AIR FLOW PROPORTIONING FACTOR	0.0325 cfm/btuh		
VENTILATION PVC	95.40 cfm			R/A TEMP. 70°F	S/A TEMP. 121.75°F	DIFFUSER LOSS 0.01"W.C.	
FURNACE/AIR HANDLER DATA				BLOWER DATA			
MAKE	LENNOX			HEATING CHECK	1146.00 CFM		
MODEL	EL296UH070XE36B			SELECTED CFM	1145.00 CFM		
HIGH INPUT btu/h	66000	LOW INPUT btu/h	0	COOLING CHECK	1147.00 CFM		
HIGH OUTPUT btu/h	64000	LOW OUTPUT btu/h	0	COOLING AIR FLOW RATE	1145.00 CFM		
E.S.P.	0.50			BLOWER TYPE ECM (BRUSHLESS DC OBC 12.3.1.5.(2))			
WATER TEMP.				A/C UNIT DATA			
AFUE	96.97%			MAKER	3.0 TON		
AUX. HEAT	0			CONDENSER	3.0 TON		
SB-12 PACKAGE	SB 12 Performance 28			COIL	3.0 TON		
TEMP. RISE	51.75°F						

SUPPLY BRANCH AND GRILL SIZING

OUTLET #	ROOM USE	BTU/H OUTLET	HEATING AIR FLOW RATE CFM	COOLING AIR FLOW RATE CFM	DUCT DESIGN PRESSURE	ACTUAL DUCT LENGTH	EQUIVALENT LENGTH	TOTAL EFFECTIVE LENGTH	ADJUSTED PRESSURE	DUCT SIZE ROUND	OUTLET SIZE	TRUNK
23	BASE	3825	81	37	0.13	35	130	165	0.07	6.0	4x10	B1
24	BASE	3825	81	37	0.13	47	130	177	0.07	6.0	4x10	B1
25	BASE	3825	81	37	0.13	26	150	176	0.07	6.0	4x10	D1
26	BASE	3825	81	37	0.13	17	130	147	0.08	6.0	4x10	C1
14	KIT/BRK	2148	46	70	0.13	42	150	192	0.06	6.0	4x10	A1
15	KIT/BRK	2148	46	70	0.13	34	130	164	0.07	6.0	4x10	A1
16	GREAT	2522	54	63	0.13	43	180	223	0.05	6.0	4x10	A1
17	DEN	1978	42	52	0.13	52	120	172	0.07	6	4x10	B1
20	LIV	2409	51	80	0.13	28	120	148	0.08	6.0	4x10	D1
21	POWDER	595	13	11	0.13	16	160	176	0.07	5	4x10	D1
22	DIN	2522	54	64	0.13	6	140	146	0.08	5.0	4x10	C1
18	MUD	2604	55	16	0.13	41	160	201	0.06	5.0	4x10	B1
19	FOYER	2820	60	20	0.13	34	140	174	0.07	6	4x10	D1
2	M. BD	1375	29	45	0.13	41	150	191	0.06	6	4x10	A1
3	M. BD	1375	29	45	0.13	35	170	205	0.06	6	4x10	A1
4	M.WIC	389	8	4	0.13	40	180	220	0.05	5	4x10	A1
28	ENS-2	763	16	10	0.13	48	150	198	0.06	5	4x10	B1
6	BATH-2	1022	22	11	0.13	32	190	222	0.05	5	4x10	B1
12	SHD BATH-2	764	16	15	0.13	18	190	208	0.06	5	4x10	D1
1	P ENS	1120	24	33	0.13	24	190	214	0.06	6	4x10	B1
27	LAUND	294	6	28	0.13	18	170	188	0.06	5	4x10	C1
7	WIC-3	1538	33	40	0.13	36	150	186	0.06	5.0	4x10	C1
8	BED 3	1452	31	50	0.13	32	140	172	0.07	6	4x10	C1
9	BED 3	1452	31	50	0.13	29	130	159	0.08	6	4x10	C1
10	BED 4	1906	41	60	0.13	34	150	184	0.07	6	4x10	D1
11	BED 4	1906	41	60	0.13	36	130	166	0.07	6	4x10	D1
13	BD-5	1247	27	39	0.13	32	180	212	0.06	6	4x10	C1
5	BED 2	2203	47	63	0.13	51	210	261	0.05	6.0	4x10	A1

RETURN BRANCH AND GRILL SIZING

R/A INLET #	INLET AIR	DUCT DESIGN	ACTUAL DUCT	EQUIVALENT	TOTAL EFFECTIVE	ADJUSTED	DUCT SIZE	INLET SIZE	TRUNK
-------------	-----------	-------------	-------------	------------	-----------------	----------	-----------	------------	-------

	VOLUME CFM	PRESSU RE	LENGTH	LENGTH	E LENGTH	PRESSU RE	ROUND		
1R	145	0.12	58	130	188	0.05	8	14x8	Y1
2R	70	0.12	27	160	187	0.05	6	14x8	X1
3R	110	0.12	33	170	203	0.05	7	14x8	W1
4R	160	0.12	25	120	145	0.07	8	14x8	Z1
5R	85	0.12	30	120	150	0.07	6	14x8	X1
6R	150	0.12	42	170	212	0.05	8	14x8	Y1
7R	150	0.12	41	170	211	0.05	8	14x8	Y1
8R	155	0.12	18	130	148	0.07	7.5	14x8	W1
9R	120	0.12	12	160	172	0.06	7	FLC	Z1

RETURN TRUNK DUCT SIZING

TRUNK	CFM	PRESSU RE	ROUND	RECT. SIZE	SIZE ALTERNA TE
Z1	725	0.05	14.5	24x8	18x10
Y1	445	0.05	12	16x8	22x6
X1	420	0.05	11.5	14x8	20x6
W1	265	0.05	10	12x8	16x6

SUPPLY TRUNK DUCT SIZING

TRUNK	CFM	PRESSU RE	ROUND	RECT. SIZE	SIZE ALTERNA TE
A1	259	0.05	10	12x8	16x6
B1	580	0.05	13	18x8	14x10
C1	566	0.06	12.5	18x8	24x6
D1	303	0.06	10	12x8	16x6

**HEATLOSS/GAIN
CALCULATIONS
CSA-F280-12**

ADDRESS/MODEL: Unit 4501 - Elev. A,B and CLIENT: Royal Pine Homes
C - Opt. 2nd floor - 5 bedroom - 4 bath cond GTA: 3244
PROJECT #: P22160 LOT: 4501
COMPLIANCE PACKAGE: SB 12 SITE: Forestside Estates



WEATHER DATA [Brampton] [43.68] [-2.20] [86.00] [51.80] [48.20] [74.20] [14.00]

LEVEL 1																									
BASE		TOTALS H.L.: 15300 btuh						H.G.: 4508 btuh				AREA: 1311 ft2		Above Grade: 2		GROSS EXP. WALL				NEW 362 ft		EXIST 0 ft			
	EXPOSED WALLS				EXPOSED CEILING W/ATTIC				EXPOSED CEILING NO ATTIC				EXPOSED FLOORS				SKYLIGHT								
	NEW: 181 ft		EXIST: 0 ft		NEW: 0		EXIST: 0		NEW: 0		EXIST: 0		NEW: 0 ft2		EXIST: 0 ft2		NEW: 0.0 ft2		EXIST: 0.0 ft2						
Eff. R-V	21.12		8.50		59.22		22.86		27.65		22.05		29.80		22.05		2.04		2.03						
LOSS	3.5	0 btuh	8.7	0 btuh	1.3	0 btuh	3.2	0 btuh	2.7	0 btuh	3.4	0 btuh	2.5	0 btuh	3.4	0 btuh	36.4	0 btuh	37	0 btuh					
GAIN	0.7	227 btuh	1.6	0 btuh	0.7	0 btuh	1.8	0 btuh	1.5	0 btuh	1.9	0 btuh	0.3	0 btuh	0.4	0 btuh	89.7	0 btuh	14.7	0 btuh					
	DOORS				EAST/WEST WINDOWS				SE/SW WINDOWS				SOUTH WINDOWS				NORTH WINDOWS								
	NEW: 0.0 ft2		EXIST: 0.0 ft2		NEW: 8.0 ft2		EXIST: 0.0 ft2		NEW:		EXIST:		NEW: 8.0 ft2		EXIST: 0.0 ft2		NEW: 4 ft2		EXIST: 0 ft2						
Eff. R-V	3.01		3.01		3.57		1.99		0		0		3.57		1.99		3.57		1.99						
LOSS	24.7	0 btuh	24.7	0 btuh	20.8	166 btuh	37.3	0 btuh	0	0	0	0	20.8	166 btuh	37.3	0 btuh	20.8	83 btuh	37.3	0 btuh					
GAIN	4.7	0 btuh	4.7	0 btuh	28.2	225 btuh	14.9	0 btuh	0	0	0	0	21.7	174 btuh	14.9	0 btuh	11.7	47 btuh	14.9	0 btuh					
FUND. CONDUCTIVE HEATLOSS				5046 btuh				AIR LEAKAGE NEW				AIR LEAKAGE EXIST				VENTILATION CASE 3				H.G. PEOPLE		APP. LOAD		DUCT PIPE L.	
TOTAL CONDUCTIVE		LOSS	5462 btuh		LOSS	1.7423		9516 btuh	LOSS	0.0000		0 btuh	LOSS	0.1		322.1 btuh	239		5380		LOSS	0%		0 btuh	
TOTAL CONDUCTIVE		GAIN	673 btuh		GAIN	0.0727		49 btuh	GAIN	0.0000		0 btuh	GAIN	0.08		56 btuh	0	0 btuh	50%	2690 btuh	GAIN	0%		0 btuh	
LEVEL 2																									
KIT/BRK		TOTALS H.L.: 4296 btuh						H.G.: 4280 btuh				AREA: 264 ft2		C.Height: 11		GROSS EXP. WALL				NEW 385 ft		EXIST 0 ft			
	EXPOSED WALLS				EXPOSED CEILING W/ATTIC				EXPOSED CEILING NO ATTIC				EXPOSED FLOORS				SKYLIGHT								
	NEW: 35 ft		EXIST: 0 ft		NEW: 0		EXIST: 0		NEW: 0		EXIST: 0		NEW: 0 ft2		EXIST: 0 ft2		NEW: 0.0 ft2		EXIST: 0.0 ft2						
Eff. R-V	18.53		8.50		59.22		22.86		27.65		22.05		29.80		22.05		2.04		2.03						
LOSS	4.0	1221 btuh	8.7	0 btuh	1.3	0 btuh	3.2	0 btuh	2.7	0 btuh	3.4	0 btuh	2.5	0 btuh	3.4	0 btuh	36.4	0 btuh	37	0 btuh					
GAIN	0.8	230 btuh	1.6	0 btuh	0.7	0 btuh	1.8	0 btuh	1.5	0 btuh	1.9	0 btuh	0.3	0 btuh	0.4	0 btuh	89.7	0 btuh	14.7	0 btuh					
	DOORS				EAST/WEST WINDOWS				SE/SW WINDOWS				SOUTH WINDOWS				NORTH WINDOWS								
	NEW: 0.0 ft2		EXIST: 0.0 ft2		NEW: 64.0 ft2		EXIST: 0.0 ft2		NEW:		EXIST:		NEW: 16.0 ft2		EXIST: 0.0 ft2		NEW: 0 ft2		EXIST: 0 ft2						
Eff. R-V	3.01		3.01		3.57		1.99		0		0		3.57		1.99		3.57		1.99						
LOSS	24.7	0 btuh	24.7	0 btuh	20.8	1330 btuh	37.3	0 btuh	0	0	0	0	20.8	333 btuh	37.3	0 btuh	20.8	0 btuh	37.3	0 btuh					
GAIN	4.7	0 btuh	4.7	0 btuh	28.2	1803 btuh	14.9	0 btuh	0	0	0	0	21.7	347 btuh	14.9	0 btuh	11.7	0 btuh	14.9	0 btuh					
FUND. CONDUCTIVE HEATLOSS				0 btuh				AIR LEAKAGE NEW				AIR LEAKAGE EXIST				VENTILATION CASE 3				H.G. PEOPLE		APP. LOAD		DUCT PIPE L.	
TOTAL CONDUCTIVE		LOSS	2884 btuh		LOSS	0.4308		1242 btuh	LOSS	0.0000		0 btuh	LOSS	0.1		170.1 btuh	239		5380		LOSS	0%		0 btuh	
TOTAL CONDUCTIVE		GAIN	2381 btuh		GAIN	0.0727		173 btuh	GAIN	0.0000		0 btuh	GAIN	0.08		200 btuh	0	0 btuh	10%	538 btuh	GAIN	0%		0 btuh	
GREAT																									
GREAT		TOTALS H.L.: 2522 btuh						H.G.: 1924 btuh				AREA: 343 ft2		C.Height: 11		GROSS EXP. WALL				NEW 297 ft		EXIST 0 ft			
	EXPOSED WALLS				EXPOSED CEILING W/ATTIC				EXPOSED CEILING NO ATTIC				EXPOSED FLOORS				SKYLIGHT								
	NEW: 27 ft		EXIST: 0 ft		NEW: 0		EXIST: 0		NEW: 0		EXIST: 0		NEW: 0 ft2		EXIST: 0 ft2		NEW: 0.0 ft2		EXIST: 0.0 ft2						
Eff. R-V	18.53		8.50		59.22		22.86		27.65		22.05		29.80		22.05		2.04		2.03						
LOSS	4.0	1069 btuh	8.7	0 btuh	1.3	0 btuh	3.2	0 btuh	2.7	0 btuh	3.4	0 btuh	2.5	0 btuh	3.4	0 btuh	36.4	0 btuh	37	0 btuh					
GAIN	0.8	202 btuh	1.6	0 btuh	0.7	0 btuh	1.8	0 btuh	1.5	0 btuh	1.9	0 btuh	0.3	0 btuh	0.4	0 btuh	89.7	0 btuh	14.7	0 btuh					
	DOORS				EAST/WEST WINDOWS				SE/SW WINDOWS				SOUTH WINDOWS				NORTH WINDOWS								
	NEW: 0.0 ft2		EXIST: 0.0 ft2		NEW: 30.0 ft2		EXIST: 0.0 ft2		NEW:		EXIST:		NEW: 0.0 ft2		EXIST: 0.0 ft2		NEW: 0 ft2		EXIST: 0 ft2						
Eff. R-V	3.01		3.01		3.57		1.99		0		0		3.57		1.99		3.57		1.99						
LOSS	24.7	0 btuh	24.7	0 btuh	20.8	624 btuh	37.3	0 btuh	0	0	0	0	20.8	0 btuh	37.3	0 btuh	20.8	0 btuh	37.3	0 btuh					
GAIN	4.7	0 btuh	4.7	0 btuh	28.2	845 btuh	14.9	0 btuh	0	0	0	0	21.7	0 btuh	14.9	0 btuh	11.7	0 btuh	14.9	0 btuh					
FUND. CONDUCTIVE HEATLOSS				0 btuh				AIR LEAKAGE NEW				AIR LEAKAGE EXIST				VENTILATION CASE 3				H.G. PEOPLE		APP. LOAD		DUCT PIPE L.	
TOTAL CONDUCTIVE		LOSS	1693 btuh		LOSS	0.4308		729 btuh	LOSS	0.0000		0 btuh	LOSS	0.1		99.8 btuh	239		5380		LOSS	0%		0 btuh	
TOTAL CONDUCTIVE		GAIN	1047 btuh		GAIN	0.0727		76 btuh	GAIN	0.0000		0 btuh	GAIN	0.08		88 btuh	0	0 btuh	5%	269 btuh	GAIN	0%		0 btuh	
DEN																									
DEN		TOTALS H.L.: 1978 btuh						H.G.: 1603 btuh				AREA: 113 ft2		C.Height: 11		GROSS EXP. WALL				NEW 231 ft		EXIST 0 ft			
	EXPOSED WALLS				EXPOSED CEILING W/ATTIC				EXPOSED CEILING NO ATTIC				EXPOSED FLOORS				SKYLIGHT								
	NEW: 21 ft		EXIST: 0 ft		NEW: 0		EXIST: 0		NEW: 0		EXIST: 0		NEW: 0 ft2		EXIST: 0 ft2		NEW: 0.0 ft2		EXIST: 0.0 ft2						
Eff. R-V	18.53		8.50		59.22		22.86		27.65		22.05		29.80		22.05		2.04		2.03						
LOSS	4.0	829 btuh	8.7	0 btuh	1.3	0 btuh	3.2	0 btuh	2.7	0 btuh	3.4	0 btuh	2.5	0 btuh	3.4	0 btuh	36.4	0 btuh	37	0 btuh					
GAIN	0.8	156 btuh	1.6	0 btuh	0.7	0 btuh	1.8	0 btuh	1.5	0 btuh	1.9	0 btuh	0.3	0 btuh	0.4	0 btuh	89.7	0 btuh	14.7	0 btuh					
	DOORS				EAST/WEST WINDOWS				SE/SW WINDOWS				SOUTH WINDOWS				NORTH WINDOWS								
	NEW: 0.0 ft2		EXIST: 0.0 ft2		NEW: 24.0 ft2		EXIST: 0.0 ft2		NEW:		EXIST:		NEW: 0.0 ft2		EXIST: 0.0 ft2		NEW: 0 ft2		EXIST: 0 ft2						
Eff. R-V	3.01		3.01		3.57		1.99		0		0		3.57		1.99		3.57		1.99						
LOSS	24.7	0 btuh	24.7	0 btuh	20.8	499 btuh	37.3	0 btuh	0	0	0	0	20.8	0 btuh	37.3	0 btuh	20.8	0 btuh	37.3	0 btuh					
GAIN	4.7	0 btuh	4.7	0 btuh	28.2	676 btuh	14.9	0 btuh	0	0	0	0	21.7	0 btuh	14.9	0 btuh	11.7	0 btuh	14.9	0 btuh					
FUND. CONDUCTIVE HEATLOSS				0 btuh				AIR LEAKAGE NEW				AIR LEAKAGE EXIST				VENTILATION CASE 3				H.G. PEOPLE		APP. LOAD		DUCT PIPE L.	
TOTAL CONDUCTIVE		LOSS	1328 btuh		LOSS	0.4308		572 btuh	LOSS	0.0000		0 btuh	LOSS	0.1		78.3 btuh	239		5380		LOSS	0%		0 btuh	
TOTAL CONDUCTIVE		GAIN	833 btuh		GAIN	0.0727		61 btuh	GAIN	0.0000		0 btuh	GAIN	0.08		70 btuh	0	0 btuh	5%	269 btuh	GAIN	0%		0 btuh	
LIV																									
LIV		TOTALS H.L.: 2409 btuh						H.G.: 2471 btuh				AREA: 101 ft2		C.Height: 11		GROSS EXP. WALL				NEW 253 ft		EXIST 0 ft			
	EXPOSED WALLS				EXPOSED CEILING W/ATTIC				EXPOSED CEILING NO ATTIC				EXPOSED FLOORS				SKYLIGHT								
	NEW: 23 ft		EXIST: 0 ft		NEW: 0		EXIST: 0		NEW: 0		EXIST: 0		NEW: 0 ft2		EXIST: 0 ft2		NEW: 0.0 ft2		EXIST: 0.0 ft2						
Eff. R-V	18.53		8.50		59.22		22.86		27.65		22.05		29.80		22.05		2.04		2.03						

**HEATLOSS/GAIN
CALCULATIONS
CSA-F280-12**

ADDRESS/MODEL: Unit 4501 - Elev. A,B and CLIENT: Royal Pine Homes
C - Opt. 2nd floor - 5 bedroom - 4 bath cond GTA: 3244
PROJECT #: P22160 LOT: 4501
COMPLIANCE PACKAGE: SB 12 SITE: Forestside Estates



LOSS	4.0	869 btuh	8.7	0 btuh	1.3	0 btuh	3.2	0 btuh	2.7	0 btuh	3.4	0 btuh	2.5	0 btuh	3.4	0 btuh	36.4	0 btuh	37	0 btuh
GAIN	0.8	164 btuh	1.6	0 btuh	0.7	0 btuh	1.8	0 btuh	1.5	0 btuh	1.9	0 btuh	0.3	0 btuh	0.4	0 btuh	89.7	0 btuh	14.7	0 btuh
DOORS				EAST/WEST WINDOWS				SE/SW WINDOWS				SOUTH WINDOWS				NORTH WINDOWS				
NEW: 0.0 ft2		EXIST: 0.0 ft2		NEW: 36.0 ft2		EXIST: 0.0 ft2		NEW:		EXIST:		NEW: 0.0 ft2		EXIST: 0.0 ft2		NEW: 0 ft2		EXIST: 0 ft2		
Eff. R-V	3.01	3.01		3.57		1.99		0		0		3.57		1.99		3.57		1.99		
LOSS	24.7	0 btuh	24.7	0 btuh	20.8	748 btuh	37.3	0 btuh	0	0	0	0	20.8	0 btuh	37.3	0 btuh	20.8	0 btuh	37.3	0 btuh
GAIN	4.7	0 btuh	4.7	0 btuh	28.2	1014 btuh	14.9	0 btuh	0	0	0	0	21.7	0 btuh	14.9	0 btuh	11.7	0 btuh	14.9	0 btuh
FUND. CONDUCTIVE HEATLOSS				0 btuh				AIR LEAKAGE NEW		AIR LEAKAGE EXIST		VENTILATION CASE 3		H.G. PEOPLE		APP. LOAD		DUCT PIPE L.		
TOTAL CONDUCTIVE		LOSS	1617 btuh	LOSS	0.4308	697 btuh	LOSS	0.0000	0 btuh	LOSS	0.1	95.4 btuh	239	5380		LOSS	0%	0 btuh		
TOTAL CONDUCTIVE		GAIN	1178 btuh	GAIN	0.0727	86 btuh	GAIN	0.0000	0 btuh	GAIN	0.08	99 btuh	0	0 btuh	10%	538 btuh	GAIN	0%	0 btuh	

POWDER	TOTALS H.L.: 595 btuh				H.G.: 326 btuh				AREA: 34 ft2		C.Height: 11		GROSS EXP. WALL				NEW 66 ft		EXIST 0 ft	
EXPOSED WALLS				EXPOSED CEILING W/ATTIC				EXPOSED CEILING NO ATTIC				EXPOSED FLOORS				SKYLIGHT				
NEW: 6 ft		EXIST: 0 ft		NEW: 0		EXIST: 0		NEW: 0		EXIST: 0		NEW: 0 ft2		EXIST: 0 ft2		NEW: 0.0 ft2		EXIST: 0.0 ft2		
Eff. R-V	18.53	8.50		59.22		22.86		27.65		22.05		29.80		22.05		2.04		2.03		
LOSS	4.0	232 btuh	8.7	0 btuh	1.3	0 btuh	3.2	0 btuh	2.7	0 btuh	3.4	0 btuh	2.5	0 btuh	3.4	0 btuh	36.4	0 btuh	37	0 btuh
GAIN	0.8	44 btuh	1.6	0 btuh	0.7	0 btuh	1.8	0 btuh	1.5	0 btuh	1.9	0 btuh	0.3	0 btuh	0.4	0 btuh	89.7	0 btuh	14.7	0 btuh
DOORS				EAST/WEST WINDOWS				SE/SW WINDOWS				SOUTH WINDOWS				NORTH WINDOWS				
NEW: 0.0 ft2		EXIST: 0.0 ft2		NEW: 0.0 ft2		EXIST: 0.0 ft2		NEW:		EXIST:		NEW: 8.0 ft2		EXIST: 0.0 ft2		NEW: 0 ft2		EXIST: 0 ft2		
Eff. R-V	3.01	3.01		3.57		1.99		0		0		3.57		1.99		3.57		1.99		
LOSS	24.7	0 btuh	24.7	0 btuh	20.8	0 btuh	37.3	0 btuh	0	0	0	0	20.8	166 btuh	37.3	0 btuh	20.8	0 btuh	37.3	0 btuh
GAIN	4.7	0 btuh	4.7	0 btuh	28.2	0 btuh	14.9	0 btuh	0	0	0	0	21.7	174 btuh	14.9	0 btuh	11.7	0 btuh	14.9	0 btuh
FUND. CONDUCTIVE HEATLOSS				0 btuh				AIR LEAKAGE NEW		AIR LEAKAGE EXIST		VENTILATION CASE 3		H.G. PEOPLE		APP. LOAD		DUCT PIPE L.		
TOTAL CONDUCTIVE		LOSS	399 btuh	LOSS	0.4308	172 btuh	LOSS	0.0000	0 btuh	LOSS	0.1	23.5 btuh	239	5380		LOSS	0%	0 btuh		
TOTAL CONDUCTIVE		GAIN	217 btuh	GAIN	0.0727	16 btuh	GAIN	0.0000	0 btuh	GAIN	0.08	18 btuh	0	0 btuh	0%	0 btuh	GAIN	0%	0 btuh	

DIN	TOTALS H.L.: 2522 btuh				H.G.: 1981 btuh				AREA: 219 ft2		C.Height: 11		GROSS EXP. WALL				NEW 297 ft		EXIST 0 ft	
EXPOSED WALLS				EXPOSED CEILING W/ATTIC				EXPOSED CEILING NO ATTIC				EXPOSED FLOORS				SKYLIGHT				
NEW: 27 ft		EXIST: 0 ft		NEW: 0		EXIST: 0		NEW: 0		EXIST: 0		NEW: 0 ft2		EXIST: 0 ft2		NEW: 0.0 ft2		EXIST: 0.0 ft2		
Eff. R-V	18.53	8.50		59.22		22.86		27.65		22.05		29.80		22.05		2.04		2.03		
LOSS	4.0	1069 btuh	8.7	0 btuh	1.3	0 btuh	3.2	0 btuh	2.7	0 btuh	3.4	0 btuh	2.5	0 btuh	3.4	0 btuh	36.4	0 btuh	37	0 btuh
GAIN	0.8	202 btuh	1.6	0 btuh	0.7	0 btuh	1.8	0 btuh	1.5	0 btuh	1.9	0 btuh	0.3	0 btuh	0.4	0 btuh	89.7	0 btuh	14.7	0 btuh
DOORS				EAST/WEST WINDOWS				SE/SW WINDOWS				SOUTH WINDOWS				NORTH WINDOWS				
NEW: 0.0 ft2		EXIST: 0.0 ft2		NEW: 0.0 ft2		EXIST: 0.0 ft2		NEW:		EXIST:		NEW: 30.0 ft2		EXIST: 0.0 ft2		NEW: 0 ft2		EXIST: 0 ft2		
Eff. R-V	3.01	3.01		3.57		1.99		0		0		3.57		1.99		3.57		1.99		
LOSS	24.7	0 btuh	24.7	0 btuh	20.8	0 btuh	37.3	0 btuh	0	0	0	0	20.8	624 btuh	37.3	0 btuh	20.8	0 btuh	37.3	0 btuh
GAIN	4.7	0 btuh	4.7	0 btuh	28.2	0 btuh	14.9	0 btuh	0	0	0	0	21.7	651 btuh	14.9	0 btuh	11.7	0 btuh	14.9	0 btuh
FUND. CONDUCTIVE HEATLOSS				0 btuh				AIR LEAKAGE NEW		AIR LEAKAGE EXIST		VENTILATION CASE 3		H.G. PEOPLE		APP. LOAD		DUCT PIPE L.		
TOTAL CONDUCTIVE		LOSS	1693 btuh	LOSS	0.4308	729 btuh	LOSS	0.0000	0 btuh	LOSS	0.1	99.8 btuh	239	5380		LOSS	0%	0 btuh		
TOTAL CONDUCTIVE		GAIN	853 btuh	GAIN	0.0727	62 btuh	GAIN	0.0000	0 btuh	GAIN	0.08	72 btuh	0	0 btuh	10%	538 btuh	GAIN	0%	0 btuh	

MUD	TOTALS H.L.: 2604 btuh				H.G.: 497 btuh				AREA: 108 ft2		C.Height: 11		GROSS EXP. WALL				NEW 220 ft		EXIST 0 ft	
EXPOSED WALLS				EXPOSED CEILING W/ATTIC				EXPOSED CEILING NO ATTIC				EXPOSED FLOORS				SKYLIGHT				
NEW: 20 ft		EXIST: 0 ft		NEW: 0		EXIST: 0		NEW: 0		EXIST: 0		NEW: 0 ft2		EXIST: 0 ft2		NEW: 0.0 ft2		EXIST: 0.0 ft2		
Eff. R-V	18.53	8.50		59.22		22.86		27.65		22.05		29.80		22.05		2.04		2.03		
LOSS	4.0	713 btuh	8.7	0 btuh	1.3	0 btuh	3.2	0 btuh	2.7	0 btuh	3.4	0 btuh	2.5	0 btuh	3.4	0 btuh	36.4	0 btuh	37	0 btuh
GAIN	0.8	134 btuh	1.6	0 btuh	0.7	0 btuh	1.8	0 btuh	1.5	0 btuh	1.9	0 btuh	0.3	0 btuh	0.4	0 btuh	89.7	0 btuh	14.7	0 btuh
DOORS				EAST/WEST WINDOWS				SE/SW WINDOWS				SOUTH WINDOWS				NORTH WINDOWS				
NEW: 42.0 ft2		EXIST: 0.0 ft2		NEW: 0.0 ft2		EXIST: 0.0 ft2		NEW:		EXIST:		NEW: 0.0 ft2		EXIST: 0.0 ft2		NEW: 0 ft2		EXIST: 0 ft2		
Eff. R-V	3.01	3.01		3.57		1.99		0		0		3.57		1.99		3.57		1.99		
LOSS	24.7	1035 btuh	24.7	0 btuh	20.8	0 btuh	37.3	0 btuh	0	0	0	0	20.8	0 btuh	37.3	0 btuh	20.8	0 btuh	37.3	0 btuh
GAIN	4.7	195 btuh	4.7	0 btuh	28.2	0 btuh	14.9	0 btuh	0	0	0	0	21.7	0 btuh	14.9	0 btuh	11.7	0 btuh	14.9	0 btuh
FUND. CONDUCTIVE HEATLOSS				0 btuh				AIR LEAKAGE NEW		AIR LEAKAGE EXIST		VENTILATION CASE 3		H.G. PEOPLE		APP. LOAD		DUCT PIPE L.		
TOTAL CONDUCTIVE		LOSS	1748 btuh	LOSS	0.4308	753 btuh	LOSS	0.0000	0 btuh	LOSS	0.1	103.1 btuh	239	5380		LOSS	0%	0 btuh		
TOTAL CONDUCTIVE		GAIN	330 btuh	GAIN	0.0727	24 btuh	GAIN	0.0000	0 btuh	GAIN	0.08	28 btuh	0	0 btuh	0%	0 btuh	GAIN	0%	0 btuh	

FOYER	TOTALS H.L.: 2820 btuh				H.G.: 607 btuh				AREA: 120 ft2		C.Height: 11		GROSS EXP. WALL				NEW 231 ft		EXIST 0 ft	
EXPOSED WALLS				EXPOSED CEILING W/ATTIC				EXPOSED CEILING NO ATTIC				EXPOSED FLOORS				SKYLIGHT				
NEW: 21 ft		EXIST: 0 ft		NEW: 0		EXIST: 0		NEW: 0		EXIST: 0		NEW: 0 ft2		EXIST: 0 ft2		NEW: 0.0 ft2		EXIST: 0.0 ft2		
Eff. R-V	18.53	8.50		59.22		22.86		27.65		22.05		29.80		22.05		2.04		2.03		
LOSS	4.0	733 btuh	8.7	0 btuh	1.3	0 btuh	3.2	0 btuh	2.7	0 btuh	3.4	0 btuh	2.5	0 btuh	3.4	0 btuh	36.4	0 btuh	37	0 btuh
GAIN	0.8	138 btuh	1.6	0 btuh	0.7	0 btuh	1.8	0 btuh	1.5	0 btuh	1.9	0 btuh	0.3	0 btuh	0.4	0 btuh	89.7	0 btuh	14.7	0 btuh
DOORS				EAST/WEST WINDOWS				SE/SW WINDOWS				SOUTH WINDOWS				NORTH WINDOWS				
NEW: 42.0 ft2		EXIST: 0.0 ft2		NEW: 0.0 ft2		EXIST: 0.0 ft2		NEW:		EXIST:		NEW: 0.0 ft2		EXIST: 0.0 ft2		NEW: 6 ft2		EXIST: 0 ft2		
Eff. R-V	3.01	3.01		3.57		1.99		0		0		3.57		1.99		3.57		1.99		
LOSS	24.7	1035 btuh	24.7	0 btuh	20.8	0 btuh	37.3	0 btuh	0	0	0	0	20.8	0 btuh	37.3	0 btuh	20.8	125 btuh	37.3	0 btuh
GAIN	4.7	195 btuh	4.7	0 btuh	28.2	0 btuh	14.9	0 btuh	0	0	0	0	21.7	0 btuh	14.9	0 btuh	11.7	70 btuh	14.9	0 btuh

**HEATLOSS/GAIN
CALCULATIONS
CSA-F280-12**

ADDRESS/MODEL: Unit 4501 - Elev. A,B and CLIENT: Royal Pine Homes
C - Opt. 2nd floor - 5 bedroom - 4 bath cond GTA: 3244
PROJECT #: P22160 LOT: 4501
COMPLIANCE PACKAGE: SB 12 SITE: Forestside Estates



FUND. CONDUCTIVE HEATLOSS		0 btuh		AIR LEAKAGE NEW		AIR LEAKAGE EXIST		VENTILATION CASE 3		H.G. PEOPLE		APP. LOAD		DUCT PIPE L.						
TOTAL CONDUCTIVE	LOSS	1893 btuh	LOSS	0.4308	815 btuh	LOSS	0.0000	0 btuh	LOSS	0.1	111.6 btuh	239	5380	LOSS	0%	0 btuh				
TOTAL CONDUCTIVE	GAIN	404 btuh	GAIN	0.0727	29 btuh	GAIN	0.0000	0 btuh	GAIN	0.08	34 btuh	0	0 btuh	GAIN	0%	0 btuh				
LEVEL 3																				
M. BD	TOTALS H.L.: 2749 btuh				H.G.: 2774 btuh				AREA: 269 ft2		C.Height: 9		GROSS EXP. WALL		NEW 270 ft	EXIST 0 ft				
	EXPOSED WALLS			EXPOSED CEILING W/ATTIC			EXPOSED CEILING NO ATTIC			EXPOSED FLOORS				SKYLIGHT						
	NEW: 30 ft		EXIST: 0 ft	NEW: 269 ft2		EXIST: 0	NEW: 0		EXIST: 0	NEW: 0 ft2		EXIST: 0 ft2	NEW: 0.0 ft2		EXIST: 0.0 ft2					
Eff. R-V	18.53	8.50	59.22	22.86	27.65	22.05	29.80	22.05	2.04	2.03										
LOSS	4.0	929 btuh	8.7	0 btuh	1.3	337 btuh	3.2	0 btuh	2.7	0 btuh	3.4	0 btuh	2.5	0 btuh	3.4	0 btuh	36.4	0 btuh	37	0 btuh
GAIN	0.8	175 btuh	1.6	0 btuh	0.7	186 btuh	1.8	0 btuh	1.5	0 btuh	1.9	0 btuh	0.3	0 btuh	0.4	0 btuh	89.7	0 btuh	14.7	0 btuh
	DOORS			EAST/WEST WINDOWS			SE/SW WINDOWS			SOUTH WINDOWS				NORTH WINDOWS						
	NEW: 0.0 ft2		EXIST: 0.0 ft2	NEW: 38.0 ft2		EXIST: 0.0 ft2	NEW:		EXIST:	NEW: 0.0 ft2		EXIST: 0.0 ft2	NEW: 0 ft2		EXIST: 0 ft2					
Eff. R-V	3.01	3.01	3.57	1.99	0	0	3.57	1.99	3.57	1.99	3.57	1.99								
LOSS	24.7	0 btuh	24.7	0 btuh	20.8	790 btuh	37.3	0 btuh	0	0	0	20.8	0 btuh	37.3	0 btuh	20.8	0 btuh	37.3	0 btuh	
GAIN	4.7	0 btuh	4.7	0 btuh	28.2	1071 btuh	14.9	0 btuh	0	0	0	21.7	0 btuh	14.9	0 btuh	11.7	0 btuh	14.9	0 btuh	
FUND. CONDUCTIVE HEATLOSS		0 btuh		AIR LEAKAGE NEW		AIR LEAKAGE EXIST		VENTILATION CASE 3		H.G. PEOPLE		APP. LOAD		DUCT PIPE L.						
TOTAL CONDUCTIVE	LOSS	2056 btuh	LOSS	0.2781	572 btuh	LOSS	0.0000	0 btuh	LOSS	0.1	121.3 btuh	239	5380	LOSS	0%	0 btuh				
TOTAL CONDUCTIVE	GAIN	1432 btuh	GAIN	0.0727	104 btuh	GAIN	0.0000	0 btuh	GAIN	0.08	120 btuh	2	478 btuh	GAIN	0%	0 btuh				
M.WIC	TOTALS H.L.: 389 btuh				H.G.: 124 btuh				AREA: 60 ft2		C.Height: 9		GROSS EXP. WALL		NEW 54 ft	EXIST 0 ft				
	EXPOSED WALLS			EXPOSED CEILING W/ATTIC			EXPOSED CEILING NO ATTIC			EXPOSED FLOORS				SKYLIGHT						
	NEW: 6 ft		EXIST: 0 ft	NEW: 60 ft2		EXIST: 0	NEW: 0		EXIST: 0	NEW: 0 ft2		EXIST: 0 ft2	NEW: 0.0 ft2		EXIST: 0.0 ft2					
Eff. R-V	18.53	8.50	59.22	22.86	27.65	22.05	29.80	22.05	2.04	2.03										
LOSS	4.0	216 btuh	8.7	0 btuh	1.3	75 btuh	3.2	0 btuh	2.7	0 btuh	3.4	0 btuh	2.5	0 btuh	3.4	0 btuh	36.4	0 btuh	37	0 btuh
GAIN	0.8	41 btuh	1.6	0 btuh	0.7	42 btuh	1.8	0 btuh	1.5	0 btuh	1.9	0 btuh	0.3	0 btuh	0.4	0 btuh	89.7	0 btuh	14.7	0 btuh
	DOORS			EAST/WEST WINDOWS			SE/SW WINDOWS			SOUTH WINDOWS				NORTH WINDOWS						
	NEW: 0.0 ft2		EXIST: 0.0 ft2	NEW: 0.0 ft2		EXIST: 0.0 ft2	NEW:		EXIST:	NEW: 0.0 ft2		EXIST: 0.0 ft2	NEW: 0 ft2		EXIST: 0 ft2					
Eff. R-V	3.01	3.01	3.57	1.99	0	0	3.57	1.99	3.57	1.99	3.57	1.99								
LOSS	24.7	0 btuh	24.7	0 btuh	20.8	0 btuh	37.3	0 btuh	0	0	0	20.8	0 btuh	37.3	0 btuh	20.8	0 btuh	37.3	0 btuh	
GAIN	4.7	0 btuh	4.7	0 btuh	28.2	0 btuh	14.9	0 btuh	0	0	0	21.7	0 btuh	14.9	0 btuh	11.7	0 btuh	14.9	0 btuh	
FUND. CONDUCTIVE HEATLOSS		0 btuh		AIR LEAKAGE NEW		AIR LEAKAGE EXIST		VENTILATION CASE 3		H.G. PEOPLE		APP. LOAD		DUCT PIPE L.						
TOTAL CONDUCTIVE	LOSS	291 btuh	LOSS	0.2781	81 btuh	LOSS	0.0000	0 btuh	LOSS	0.1	17.2 btuh	239	5380	LOSS	0%	0 btuh				
TOTAL CONDUCTIVE	GAIN	82 btuh	GAIN	0.0727	6 btuh	GAIN	0.0000	0 btuh	GAIN	0.08	7 btuh	0	0 btuh	GAIN	0%	0 btuh				
ENS-2	TOTALS H.L.: 763 btuh				H.G.: 296 btuh				AREA: 60 ft2		C.Height: 9		GROSS EXP. WALL		NEW 90 ft	EXIST 0 ft				
	EXPOSED WALLS			EXPOSED CEILING W/ATTIC			EXPOSED CEILING NO ATTIC			EXPOSED FLOORS				SKYLIGHT						
	NEW: 10 ft		EXIST: 0 ft	NEW: 60 ft2		EXIST: 0	NEW: 0		EXIST: 0	NEW: 0 ft2		EXIST: 0 ft2	NEW: 0.0 ft2		EXIST: 0.0 ft2					
Eff. R-V	18.53	8.50	59.22	22.86	27.65	22.05	29.80	22.05	2.04	2.03										
LOSS	4.0	328 btuh	8.7	0 btuh	1.3	75 btuh	3.2	0 btuh	2.7	0 btuh	3.4	0 btuh	2.5	0 btuh	3.4	0 btuh	36.4	0 btuh	37	0 btuh
GAIN	0.8	62 btuh	1.6	0 btuh	0.7	42 btuh	1.8	0 btuh	1.5	0 btuh	1.9	0 btuh	0.3	0 btuh	0.4	0 btuh	89.7	0 btuh	14.7	0 btuh
	DOORS			EAST/WEST WINDOWS			SE/SW WINDOWS			SOUTH WINDOWS				NORTH WINDOWS						
	NEW: 0.0 ft2		EXIST: 0.0 ft2	NEW: 0.0 ft2		EXIST: 0.0 ft2	NEW:		EXIST:	NEW: 0.0 ft2		EXIST: 0.0 ft2	NEW: 8 ft2		EXIST: 0 ft2					
Eff. R-V	3.01	3.01	3.57	1.99	0	0	3.57	1.99	3.57	1.99	3.57	1.99								
LOSS	24.7	0 btuh	24.7	0 btuh	20.8	0 btuh	37.3	0 btuh	0	0	0	20.8	0 btuh	37.3	0 btuh	20.8	166 btuh	37.3	0 btuh	
GAIN	4.7	0 btuh	4.7	0 btuh	28.2	0 btuh	14.9	0 btuh	0	0	0	21.7	0 btuh	14.9	0 btuh	11.7	94 btuh	14.9	0 btuh	
FUND. CONDUCTIVE HEATLOSS		0 btuh		AIR LEAKAGE NEW		AIR LEAKAGE EXIST		VENTILATION CASE 3		H.G. PEOPLE		APP. LOAD		DUCT PIPE L.						
TOTAL CONDUCTIVE	LOSS	570 btuh	LOSS	0.2781	159 btuh	LOSS	0.0000	0 btuh	LOSS	0.1	33.6 btuh	239	5380	LOSS	0%	0 btuh				
TOTAL CONDUCTIVE	GAIN	197 btuh	GAIN	0.0727	14 btuh	GAIN	0.0000	0 btuh	GAIN	0.08	17 btuh	0	0 btuh	GAIN	0%	0 btuh				
BATH-2	TOTALS H.L.: 1022 btuh				H.G.: 350 btuh				AREA: 70 ft2		C.Height: 9		GROSS EXP. WALL		NEW 81 ft	EXIST 0 ft				
	EXPOSED WALLS			EXPOSED CEILING W/ATTIC			EXPOSED CEILING NO ATTIC			EXPOSED FLOORS				SKYLIGHT						
	NEW: 9 ft		EXIST: 0 ft	NEW: 70 ft2		EXIST: 0	NEW: 0		EXIST: 0	NEW: 61 ft2		EXIST: 0 ft2	NEW: 0.0 ft2		EXIST: 0.0 ft2					
Eff. R-V	18.53	8.50	59.22	22.86	27.65	22.05	29.80	22.05	2.04	2.03										
LOSS	4.0	292 btuh	8.7	0 btuh	1.3	88 btuh	3.2	0 btuh	2.7	0 btuh	3.4	0 btuh	2.5	152 btuh	3.4	0 btuh	36.4	0 btuh	37	0 btuh
GAIN	0.8	55 btuh	1.6	0 btuh	0.7	48 btuh	1.8	0 btuh	1.5	0 btuh	1.9	0 btuh	0.3	16 btuh	0.4	0 btuh	89.7	0 btuh	14.7	0 btuh
	DOORS			EAST/WEST WINDOWS			SE/SW WINDOWS			SOUTH WINDOWS				NORTH WINDOWS						
	NEW: 0.0 ft2		EXIST: 0.0 ft2	NEW: 0.0 ft2		EXIST: 0.0 ft2	NEW:		EXIST:	NEW: 0.0 ft2		EXIST: 0.0 ft2	NEW: 8 ft2		EXIST: 0 ft2					
Eff. R-V	3.01	3.01	3.57	1.99	0	0	3.57	1.99	3.57	1.99	3.57	1.99								
LOSS	24.7	0 btuh	24.7	0 btuh	20.8	0 btuh	37.3	0 btuh	0	0	0	20.8	0 btuh	37.3	0 btuh	20.8	166 btuh	37.3	0 btuh	
GAIN	4.7	0 btuh	4.7	0 btuh	28.2	0 btuh	14.9	0 btuh	0	0	0	21.7	0 btuh	14.9	0 btuh	11.7	94 btuh	14.9	0 btuh	
FUND. CONDUCTIVE HEATLOSS		0 btuh		AIR LEAKAGE NEW		AIR LEAKAGE EXIST		VENTILATION CASE 3		H.G. PEOPLE		APP. LOAD		DUCT PIPE L.						
TOTAL CONDUCTIVE	LOSS	698 btuh	LOSS	0.2781	194 btuh	LOSS	0.0000	0 btuh	LOSS	0.1	41.2 btuh	239	5380	LOSS	10%	89 btuh				
TOTAL CONDUCTIVE	GAIN	214 btuh	GAIN	0.0727	16 btuh	GAIN	0.0000	0 btuh	GAIN	0.08	18 btuh	0	0 btuh	GAIN	10%	21 btuh				
SHD BATH-2	TOTALS H.L.: 764 btuh				H.G.: 475 btuh				AREA: 105 ft2		C.Height: 9		GROSS EXP. WALL		NEW 72 ft	EXIST 0 ft				
	EXPOSED WALLS			EXPOSED CEILING W/ATTIC			EXPOSED CEILING NO ATTIC			EXPOSED FLOORS				SKYLIGHT						

**HEATLOSS/GAIN
CALCULATIONS
CSA-F280-12**

ADDRESS/MODEL: Unit 4501 - Elev. A,B and CLIENT: Royal Pine Homes
C - Opt. 2nd floor - 5 bedroom - 4 bath cond GTA: 3244
PROJECT #: P22160 LOT: 4501
COMPLIANCE PACKAGE: SB 12 SITE: Forestside Estates



	NEW: 8 ft			EXIST: 0 ft			NEW: 105 ft2			EXIST: 0			NEW: 0			EXIST: 0			NEW: 0 ft2			EXIST: 0 ft2			NEW: 0.0 ft2			EXIST: 0.0 ft2					
Eff. R-V	18.53			8.50			59.22			22.86			27.65			22.05			29.80			22.05			2.04			2.03					
LOSS	4.0	252 btuh		8.7	0 btuh		1.3	132 btuh		3.2	0 btuh		2.7	0 btuh		3.4	0 btuh		2.5	0 btuh		3.4	0 btuh		36.4	0 btuh		37	0 btuh				
GAIN	0.8	48 btuh		1.6	0 btuh		0.7	73 btuh		1.8	0 btuh		1.5	0 btuh		1.9	0 btuh		0.3	0 btuh		0.4	0 btuh		89.7	0 btuh		14.7	0 btuh				
	DOORS						EAST/WEST WINDOWS						SE/SW WINDOWS						SOUTH WINDOWS						NORTH WINDOWS								
	NEW: 0.0 ft2			EXIST: 0.0 ft2			NEW: 0.0 ft2			EXIST: 0.0 ft2			NEW:			EXIST:			NEW: 9.0 ft2			EXIST: 0.0 ft2			NEW: 0 ft2			EXIST: 0 ft2					
Eff. R-V	3.01			3.01			3.57			1.99			0			0			3.57			1.99			3.57			1.99					
LOSS	24.7	0 btuh		24.7	0 btuh		20.8	0 btuh		37.3	0 btuh		0	0		0	0		20.8	187 btuh		37.3	0 btuh		20.8	0 btuh		37.3	0 btuh				
GAIN	4.7	0 btuh		4.7	0 btuh		28.2	0 btuh		14.9	0 btuh		0	0		0	0		21.7	195 btuh		14.9	0 btuh		11.7	0 btuh		14.9	0 btuh				
FUND. CONDUCTIVE HEATLOSS						0 btuh						AIR LEAKAGE NEW			AIR LEAKAGE EXIST			VENTILATION CASE 3			H.G. PEOPLE			APP. LOAD			DUCT PIPE L.						
TOTAL CONDUCTIVE				LOSS	571 btuh		LOSS	0.2781		159 btuh		LOSS	0.0000		0 btuh		LOSS	0.1		33.7 btuh		239		5380		LOSS	0%		0 btuh				
TOTAL CONDUCTIVE				GAIN	316 btuh		GAIN	0.0727		23 btuh		GAIN	0.0000		0 btuh		GAIN	0.08		27 btuh		0		0 btuh		0%	0 btuh		GAIN	0%		0 btuh	

P ENS	TOTALS H.L.: 1120 btuh						H.G.: 1018 btuh						AREA: 127 ft2			C.Height: 9			GROSS EXP. WALL						NEW 90 ft			EXIST 0 ft					
	EXPOSED WALLS						EXPOSED CEILING W/ATTIC						EXPOSED CEILING NO ATTIC						EXPOSED FLOORS						SKYLIGHT								
	NEW: 10 ft			EXIST: 0 ft			NEW: 127 ft2			EXIST: 0			NEW: 0			EXIST: 0			NEW: 0 ft2			EXIST: 0 ft2			NEW: 0.0 ft2			EXIST: 0.0 ft2					
Eff. R-V	18.53			8.50			59.22			22.86			27.65			22.05			29.80			22.05			2.04			2.03					
LOSS	4.0	284 btuh		8.7	0 btuh		1.3	159 btuh		3.2	0 btuh		2.7	0 btuh		3.4	0 btuh		2.5	0 btuh		3.4	0 btuh		36.4	0 btuh		37	0 btuh				
GAIN	0.8	54 btuh		1.6	0 btuh		0.7	88 btuh		1.8	0 btuh		1.5	0 btuh		1.9	0 btuh		0.3	0 btuh		0.4	0 btuh		89.7	0 btuh		14.7	0 btuh				
	DOORS						EAST/WEST WINDOWS						SE/SW WINDOWS						SOUTH WINDOWS						NORTH WINDOWS								
	NEW: 0.0 ft2			EXIST: 0.0 ft2			NEW: 19.0 ft2			EXIST: 0.0 ft2			NEW:			EXIST:			NEW: 0.0 ft2			EXIST: 0.0 ft2			NEW: 0 ft2			EXIST: 0 ft2					
Eff. R-V	3.01			3.01			3.57			1.99			0			0			3.57			1.99			3.57			1.99					
LOSS	24.7	0 btuh		24.7	0 btuh		20.8	395 btuh		37.3	0 btuh		0	0		0	0		20.8	0 btuh		37.3	0 btuh		20.8	0 btuh		37.3	0 btuh				
GAIN	4.7	0 btuh		4.7	0 btuh		28.2	535 btuh		14.9	0 btuh		0	0		0	0		21.7	0 btuh		14.9	0 btuh		11.7	0 btuh		14.9	0 btuh				
FUND. CONDUCTIVE HEATLOSS						0 btuh						AIR LEAKAGE NEW			AIR LEAKAGE EXIST			VENTILATION CASE 3			H.G. PEOPLE			APP. LOAD			DUCT PIPE L.						
TOTAL CONDUCTIVE				LOSS	838 btuh		LOSS	0.2781		233 btuh		LOSS	0.0000		0 btuh		LOSS	0.1		49.4 btuh		239		5380		LOSS	0%		0 btuh				
TOTAL CONDUCTIVE				GAIN	677 btuh		GAIN	0.0727		49 btuh		GAIN	0.0000		0 btuh		GAIN	0.08		57 btuh		0		0 btuh		0%	0 btuh		GAIN	0%		0 btuh	

LAUND	TOTALS H.L.: 294 btuh						H.G.: 861 btuh						AREA: 62 ft2			C.Height: 9			GROSS EXP. WALL						NEW 0 ft			EXIST 0 ft					
	EXPOSED WALLS						EXPOSED CEILING W/ATTIC						EXPOSED CEILING NO ATTIC						EXPOSED FLOORS						SKYLIGHT								
	NEW: 0 ft			EXIST: 0 ft			NEW: 62 ft2			EXIST: 0			NEW: 0			EXIST: 0			NEW: 49 ft2			EXIST: 0 ft2			NEW: 0.0 ft2			EXIST: 0.0 ft2					
Eff. R-V	18.53			8.50			59.22			22.86			27.65			22.05			29.80			22.05			2.04			2.03					
LOSS	4.0	0 btuh		8.7	0 btuh		1.3	78 btuh		3.2	0 btuh		2.7	110 btuh		3.4	0 btuh		2.5	122 btuh		3.4	0 btuh		36.4	0 btuh		37	0 btuh				
GAIN	0.8	0 btuh		1.6	0 btuh		0.7	43 btuh		1.8	0 btuh		1.5	61 btuh		1.9	0 btuh		0.3	13 btuh		0.4	0 btuh		89.7	0 btuh		14.7	0 btuh				
	DOORS						EAST/WEST WINDOWS						SE/SW WINDOWS						SOUTH WINDOWS						NORTH WINDOWS								
	NEW: 0.0 ft2			EXIST: 0.0 ft2			NEW: 0.0 ft2			EXIST: 0.0 ft2			NEW:			EXIST:			NEW: 0.0 ft2			EXIST: 0.0 ft2			NEW: 0 ft2			EXIST: 0 ft2					
Eff. R-V	3.01			3.01			3.57			1.99			0			0			3.57			1.99			3.57			1.99					
LOSS	24.7	0 btuh		24.7	0 btuh		20.8	0 btuh		37.3	0 btuh		0	0		0	0		20.8	0 btuh		37.3	0 btuh		20.8	0 btuh		37.3	0 btuh				
GAIN	4.7	0 btuh		4.7	0 btuh		28.2	0 btuh		14.9	0 btuh		0	0		0	0		21.7	0 btuh		14.9	0 btuh		11.7	0 btuh		14.9	0 btuh				
FUND. CONDUCTIVE HEATLOSS						0 btuh						AIR LEAKAGE NEW			AIR LEAKAGE EXIST			VENTILATION CASE 3			H.G. PEOPLE			APP. LOAD			DUCT PIPE L.						
TOTAL CONDUCTIVE				LOSS	200 btuh		LOSS	0.2781		56 btuh		LOSS	0.0000		0 btuh		LOSS	0.1		11.8 btuh		239		5380		LOSS	10%		26 btuh				
TOTAL CONDUCTIVE				GAIN	56 btuh		GAIN	0.0727		4 btuh		GAIN	0.0000		0 btuh		GAIN	0.08		5 btuh		0		0 btuh		10%	538 btuh		GAIN	10%		59 btuh	

WIC-3	TOTALS H.L.: 1538 btuh						H.G.: 1214 btuh						AREA: 47 ft2			C.Height: 9			GROSS EXP. WALL						NEW 126 ft			EXIST 0 ft					
	EXPOSED WALLS						EXPOSED CEILING W/ATTIC						EXPOSED CEILING NO ATTIC						EXPOSED FLOORS						SKYLIGHT								
	NEW: 14 ft			EXIST: 0 ft			NEW: 47 ft2			EXIST: 0			NEW: 0			EXIST: 0			NEW: 47 ft2			EXIST: 0 ft2			NEW: 0.0 ft2			EXIST: 0.0 ft2					
Eff. R-V	18.53			8.50			59.22			22.86			27.65			22.05			29.80			22.05			2.04			2.03					
LOSS	4.0	416 btuh		8.7	0 btuh		1.3	59 btuh		3.2	0 btuh		2.7	0 btuh		3.4	0 btuh		2.5	117 btuh		3.4	0 btuh		36.4	0 btuh		37	0 btuh				
GAIN	0.8	79 btuh		1.6	0 btuh		0.7	33 btuh		1.8	0 btuh		1.5	0 btuh		1.9	0 btuh		0.3	13 btuh		0.4	0 btuh		89.7	0 btuh		14.7	0 btuh				
	DOORS						EAST/WEST WINDOWS						SE/SW WINDOWS						SOUTH WINDOWS						NORTH WINDOWS								
	NEW: 0.0 ft2			EXIST: 0.0 ft2			NEW: 22.0 ft2			EXIST: 0.0 ft2			NEW:			EXIST:			NEW: 0.0 ft2			EXIST: 0.0 ft2			NEW: 0 ft2			EXIST: 0 ft2					
Eff. R-V	3.01			3.01			3.57			1.99			0			0			3.57			1.99			3.57			1.99					
LOSS	24.7	0 btuh		24.7	0 btuh		20.8	457 btuh		37.3	0 btuh		0	0		0	0		20.8	0 btuh		37.3	0 btuh		20.8	0 btuh		37.3	0 btuh				
GAIN	4.7	0 btuh		4.7	0 btuh		28.2	620 btuh		14.9	0 btuh		0	0		0	0		21.7	0 btuh		14.9	0 btuh		11.7	0 btuh		14.9	0 btuh				
FUND. CONDUCTIVE HEATLOSS						0 btuh						AIR LEAKAGE NEW			AIR LEAKAGE EXIST			VENTILATION CASE 3			H.G. PEOPLE			APP. LOAD			DUCT PIPE L.						
TOTAL CONDUCTIVE				LOSS	1050 btuh		LOSS	0.2781		292 btuh		LOSS	0.0000		0 btuh		LOSS	0.1		61.9 btuh		239		5380		LOSS	10%		134 btuh				
TOTAL CONDUCTIVE				GAIN	744 btuh		GAIN	0.0727		54 btuh		GAIN	0.0000		0 btuh		GAIN	0.08		62 btuh		0		0 btuh		0%	0 btuh		GAIN	10%		74 btuh	


BED 3	TOTALS H.L.: 2904 btuh						H.G.: 3076 btuh						AREA: 203 ft2			C.Height: 9			GROSS EXP. WALL						NEW 126 ft			EXIST 0 ft		
	EXPOSED WALLS						EXPOSED CEILING W/ATTIC						EXPOSED CEILING NO ATTIC						EXPOSED FLOORS						SKYLIGHT					
	NEW: 14 ft			EXIST: 0 ft			NEW: 203 ft2			EXIST: 0			NEW: 0			EXIST: 0			NEW: 148 ft2			EXIST: 0 ft2			NEW: 0.0 ft2			EXIST: 0.0 ft2		
Eff. R-V	18.53			8.50			59.22			22.86			27.65			22.05			29.80			22.05			2.04			2.03		
LOSS	4.0	300 btuh		8.7	0 btuh		1.3	254 btuh		3.2	0 btuh		2.7	0 btuh		3.4	0 btuh		2.5	369 btuh		3.4	0 btuh		36.4	0 btuh		37	0 btuh	
GAIN	0.8	57 btuh		1.6	0 btuh		0.7	141 btuh		1.8	0 btuh		1.5	0 btuh		1.9	0 btuh		0.3	40 btuh		0.4	0 btuh		89.7	0 btuh		14.7	0 btuh	
	DOORS						EAST/WEST WINDOWS						SE/SW WINDOWS						SOUTH WINDOWS						NORTH WINDOWS					
	NEW: 0.0 ft2			EXIST: 0.0 ft2			NEW: 51.0 ft2			EXIST: 0.0 ft2			NEW:			EXIST:			NEW: 0.0 ft2			EXIST: 0.0 ft2			NEW: 0 ft2			EXIST: 0 ft2		
Eff. R-V	3.01			3.01			3.57			1.99			0			0			3.57			1.99			3.57			1.99		

**HEATLOSS/MOIST
CALCULATIONS
CSA-F280-12**

ADDRESS/MODEL: Unit 4501 - Elev. A,B and CLIENT: Royal Pine Homes
C - Opt. 2nd floor - 5 bedroom - 4 bath cond GTA: 3244
PROJECT #: P22160 LOT: 4501
COMPLIANCE PACKAGE: SB 12 SITE: Forestside Estates



LOSS	24.7	0 btuh	24.7	0 btuh	20.8	1060 btuh	37.3	0 btuh	0	0	0	0	20.8	0 btuh	37.3	0 btuh	20.8	0 btuh	37.3	0 btuh
GAIN	4.7	0 btuh	4.7	0 btuh	28.2	1437 btuh	14.9	0 btuh	0	0	0	0	21.7	0 btuh	14.9	0 btuh	11.7	0 btuh	14.9	0 btuh
FUND. CONDUCTIVE HEATLOSS				0 btuh	AIR LEAKAGE NEW			AIR LEAKAGE EXIST			VENTILATION CASE 3			H.G. PEOPLE		APP. LOAD		DUCT PIPE L.		
TOTAL CONDUCTIVE		LOSS	1983 btuh	LOSS	0.2781	551 btuh	LOSS	0.0000	0 btuh	LOSS	0.1	117.0 btuh	239		5380		LOSS	10%	253 btuh	
TOTAL CONDUCTIVE		GAIN	1674 btuh	GAIN	0.0727	122 btuh	GAIN	0.0000	0 btuh	GAIN	0.08	140 btuh	1	239 btuh	0%	0 btuh	GAIN	10%	191 btuh	
BED 4				TOTALS H.L.: 3812 btuh			H.G.: 3670 btuh			AREA: 212 ft2		C.Height: 9		GROSS EXP. WALL		NEW 369 ft		EXIST 0 ft		
	EXPOSED WALLS			EXPOSED CEILING W/ATTIC			EXPOSED CEILING NO ATTIC			EXPOSED FLOORS			SKYLIGHT							
	NEW: 41 ft		EXIST: 0 ft		NEW: 212 ft2		EXIST: 0		NEW: 0		EXIST: 0		NEW: 0 ft2		EXIST: 0 ft2		NEW: 0.0 ft2		EXIST: 0.0 ft2	
Eff. R-V	18.53		8.50		59.22		22.86		27.65		22.05		29.80		22.05		2.04		2.03	
LOSS	4.0	1213 btuh	8.7	0 btuh	1.3	266 btuh	3.2	0 btuh	2.7	0 btuh	3.4	0 btuh	2.5	0 btuh	3.4	0 btuh	36.4	0 btuh	37	0 btuh
GAIN	0.8	229 btuh	1.6	0 btuh	0.7	147 btuh	1.8	0 btuh	1.5	0 btuh	1.9	0 btuh	0.3	0 btuh	0.4	0 btuh	89.7	0 btuh	14.7	0 btuh
	DOORS			EAST/WEST WINDOWS			SE/SW WINDOWS			SOUTH WINDOWS			NORTH WINDOWS							
	NEW: 0.0 ft2		EXIST: 0.0 ft2		NEW: 66.0 ft2		EXIST: 0.0 ft2		NEW:		EXIST:		NEW: 0.0 ft2		EXIST: 0.0 ft2		NEW: 0 ft2		EXIST: 0 ft2	
Eff. R-V	3.01		3.01		3.57		1.99		0		0		3.57		1.99		3.57		1.99	
LOSS	24.7	0 btuh	24.7	0 btuh	20.8	1372 btuh	37.3	0 btuh	0	0	0	0	20.8	0 btuh	37.3	0 btuh	20.8	0 btuh	37.3	0 btuh
GAIN	4.7	0 btuh	4.7	0 btuh	28.2	1860 btuh	14.9	0 btuh	0	0	0	0	21.7	0 btuh	14.9	0 btuh	11.7	0 btuh	14.9	0 btuh
FUND. CONDUCTIVE HEATLOSS				0 btuh	AIR LEAKAGE NEW			AIR LEAKAGE EXIST			VENTILATION CASE 3			H.G. PEOPLE		APP. LOAD		DUCT PIPE L.		
TOTAL CONDUCTIVE		LOSS	2851 btuh	LOSS	0.2781	793 btuh	LOSS	0.0000	0 btuh	LOSS	0.1	168.1 btuh	239		5380		LOSS	0%	0 btuh	
TOTAL CONDUCTIVE		GAIN	2235 btuh	GAIN	0.0727	162 btuh	GAIN	0.0000	0 btuh	GAIN	0.08	187 btuh	1	239 btuh	0%	0 btuh	GAIN	0%	0 btuh	
BD-5				TOTALS H.L.: 1247 btuh			H.G.: 1184 btuh			AREA: 187 ft2		C.Height: 9		GROSS EXP. WALL		NEW 99 ft		EXIST 0 ft		
	EXPOSED WALLS			EXPOSED CEILING W/ATTIC			EXPOSED CEILING NO ATTIC			EXPOSED FLOORS			SKYLIGHT							
	NEW: 11 ft		EXIST: 0 ft		NEW: 187 ft2		EXIST: 0		NEW: 0		EXIST: 0		NEW: 0 ft2		EXIST: 0 ft2		NEW: 0.0 ft2		EXIST: 0.0 ft2	
Eff. R-V	18.53		8.50		59.22		22.86		27.65		22.05		29.80		22.05		2.04		2.03	
LOSS	4.0	324 btuh	8.7	0 btuh	1.3	234 btuh	3.2	0 btuh	2.7	0 btuh	3.4	0 btuh	2.5	0 btuh	3.4	0 btuh	36.4	0 btuh	37	0 btuh
GAIN	0.8	61 btuh	1.6	0 btuh	0.7	129 btuh	1.8	0 btuh	1.5	0 btuh	1.9	0 btuh	0.3	0 btuh	0.4	0 btuh	89.7	0 btuh	14.7	0 btuh
	DOORS			EAST/WEST WINDOWS			SE/SW WINDOWS			SOUTH WINDOWS			NORTH WINDOWS							
	NEW: 0.0 ft2		EXIST: 0.0 ft2		NEW: 0.0 ft2		EXIST: 0.0 ft2		NEW:		EXIST:		NEW: 18.0 ft2		EXIST: 0.0 ft2		NEW: 0 ft2		EXIST: 0 ft2	
Eff. R-V	3.01		3.01		3.57		1.99		0		0		3.57		1.99		3.57		1.99	
LOSS	24.7	0 btuh	24.7	0 btuh	20.8	0 btuh	37.3	0 btuh	0	0	0	0	20.8	374 btuh	37.3	0 btuh	20.8	0 btuh	37.3	0 btuh
GAIN	4.7	0 btuh	4.7	0 btuh	28.2	0 btuh	14.9	0 btuh	0	0	0	0	21.7	391 btuh	14.9	0 btuh	11.7	0 btuh	14.9	0 btuh
FUND. CONDUCTIVE HEATLOSS				0 btuh	AIR LEAKAGE NEW			AIR LEAKAGE EXIST			VENTILATION CASE 3			H.G. PEOPLE		APP. LOAD		DUCT PIPE L.		
TOTAL CONDUCTIVE		LOSS	933 btuh	LOSS	0.2781	259 btuh	LOSS	0.0000	0 btuh	LOSS	0.1	55.0 btuh	239		5380		LOSS	0%	0 btuh	
TOTAL CONDUCTIVE		GAIN	581 btuh	GAIN	0.0727	42 btuh	GAIN	0.0000	0 btuh	GAIN	0.08	49 btuh	1	239 btuh	0%	0 btuh	GAIN	0%	0 btuh	
BED 2				TOTALS H.L.: 2203 btuh			H.G.: 1950 btuh			AREA: 221 ft2		C.Height: 9		GROSS EXP. WALL		NEW 225 ft		EXIST 0 ft		
	EXPOSED WALLS			EXPOSED CEILING W/ATTIC			EXPOSED CEILING NO ATTIC			EXPOSED FLOORS			SKYLIGHT							
	NEW: 25 ft		EXIST: 0 ft		NEW: 221 ft2		EXIST: 0		NEW: 0		EXIST: 0		NEW: 0 ft2		EXIST: 0 ft2		NEW: 0.0 ft2		EXIST: 0.0 ft2	
Eff. R-V	18.53		8.50		59.22		22.86		27.65		22.05		29.80		22.05		2.04		2.03	
LOSS	4.0	789 btuh	8.7	0 btuh	1.3	277 btuh	3.2	0 btuh	2.7	0 btuh	3.4	0 btuh	2.5	0 btuh	3.4	0 btuh	36.4	0 btuh	37	0 btuh
GAIN	0.8	149 btuh	1.6	0 btuh	0.7	153 btuh	1.8	0 btuh	1.5	0 btuh	1.9	0 btuh	0.3	0 btuh	0.4	0 btuh	89.7	0 btuh	14.7	0 btuh
	DOORS			EAST/WEST WINDOWS			SE/SW WINDOWS			SOUTH WINDOWS			NORTH WINDOWS							
	NEW: 0.0 ft2		EXIST: 0.0 ft2		NEW: 28.0 ft2		EXIST: 0.0 ft2		NEW:		EXIST:		NEW: 0.0 ft2		EXIST: 0.0 ft2		NEW: 0 ft2		EXIST: 0 ft2	
Eff. R-V	3.01		3.01		3.57		1.99		0		0		3.57		1.99		3.57		1.99	
LOSS	24.7	0 btuh	24.7	0 btuh	20.8	582 btuh	37.3	0 btuh	0	0	0	0	20.8	0 btuh	37.3	0 btuh	20.8	0 btuh	37.3	0 btuh
GAIN	4.7	0 btuh	4.7	0 btuh	28.2	789 btuh	14.9	0 btuh	0	0	0	0	21.7	0 btuh	14.9	0 btuh	11.7	0 btuh	14.9	0 btuh
FUND. CONDUCTIVE HEATLOSS				0 btuh	AIR LEAKAGE NEW			AIR LEAKAGE EXIST			VENTILATION CASE 3			H.G. PEOPLE		APP. LOAD		DUCT PIPE L.		
TOTAL CONDUCTIVE		LOSS	1648 btuh	LOSS	0.2781	458 btuh	LOSS	0.0000	0 btuh	LOSS	0.1	97.2 btuh	239		5380		LOSS	0%	0 btuh	
TOTAL CONDUCTIVE		GAIN	1091 btuh	GAIN	0.0727	79 btuh	GAIN	0.0000	0 btuh	GAIN	0.08	91 btuh	1	239 btuh	0%	0 btuh	GAIN	0%	0 btuh	
LEVEL 4																				

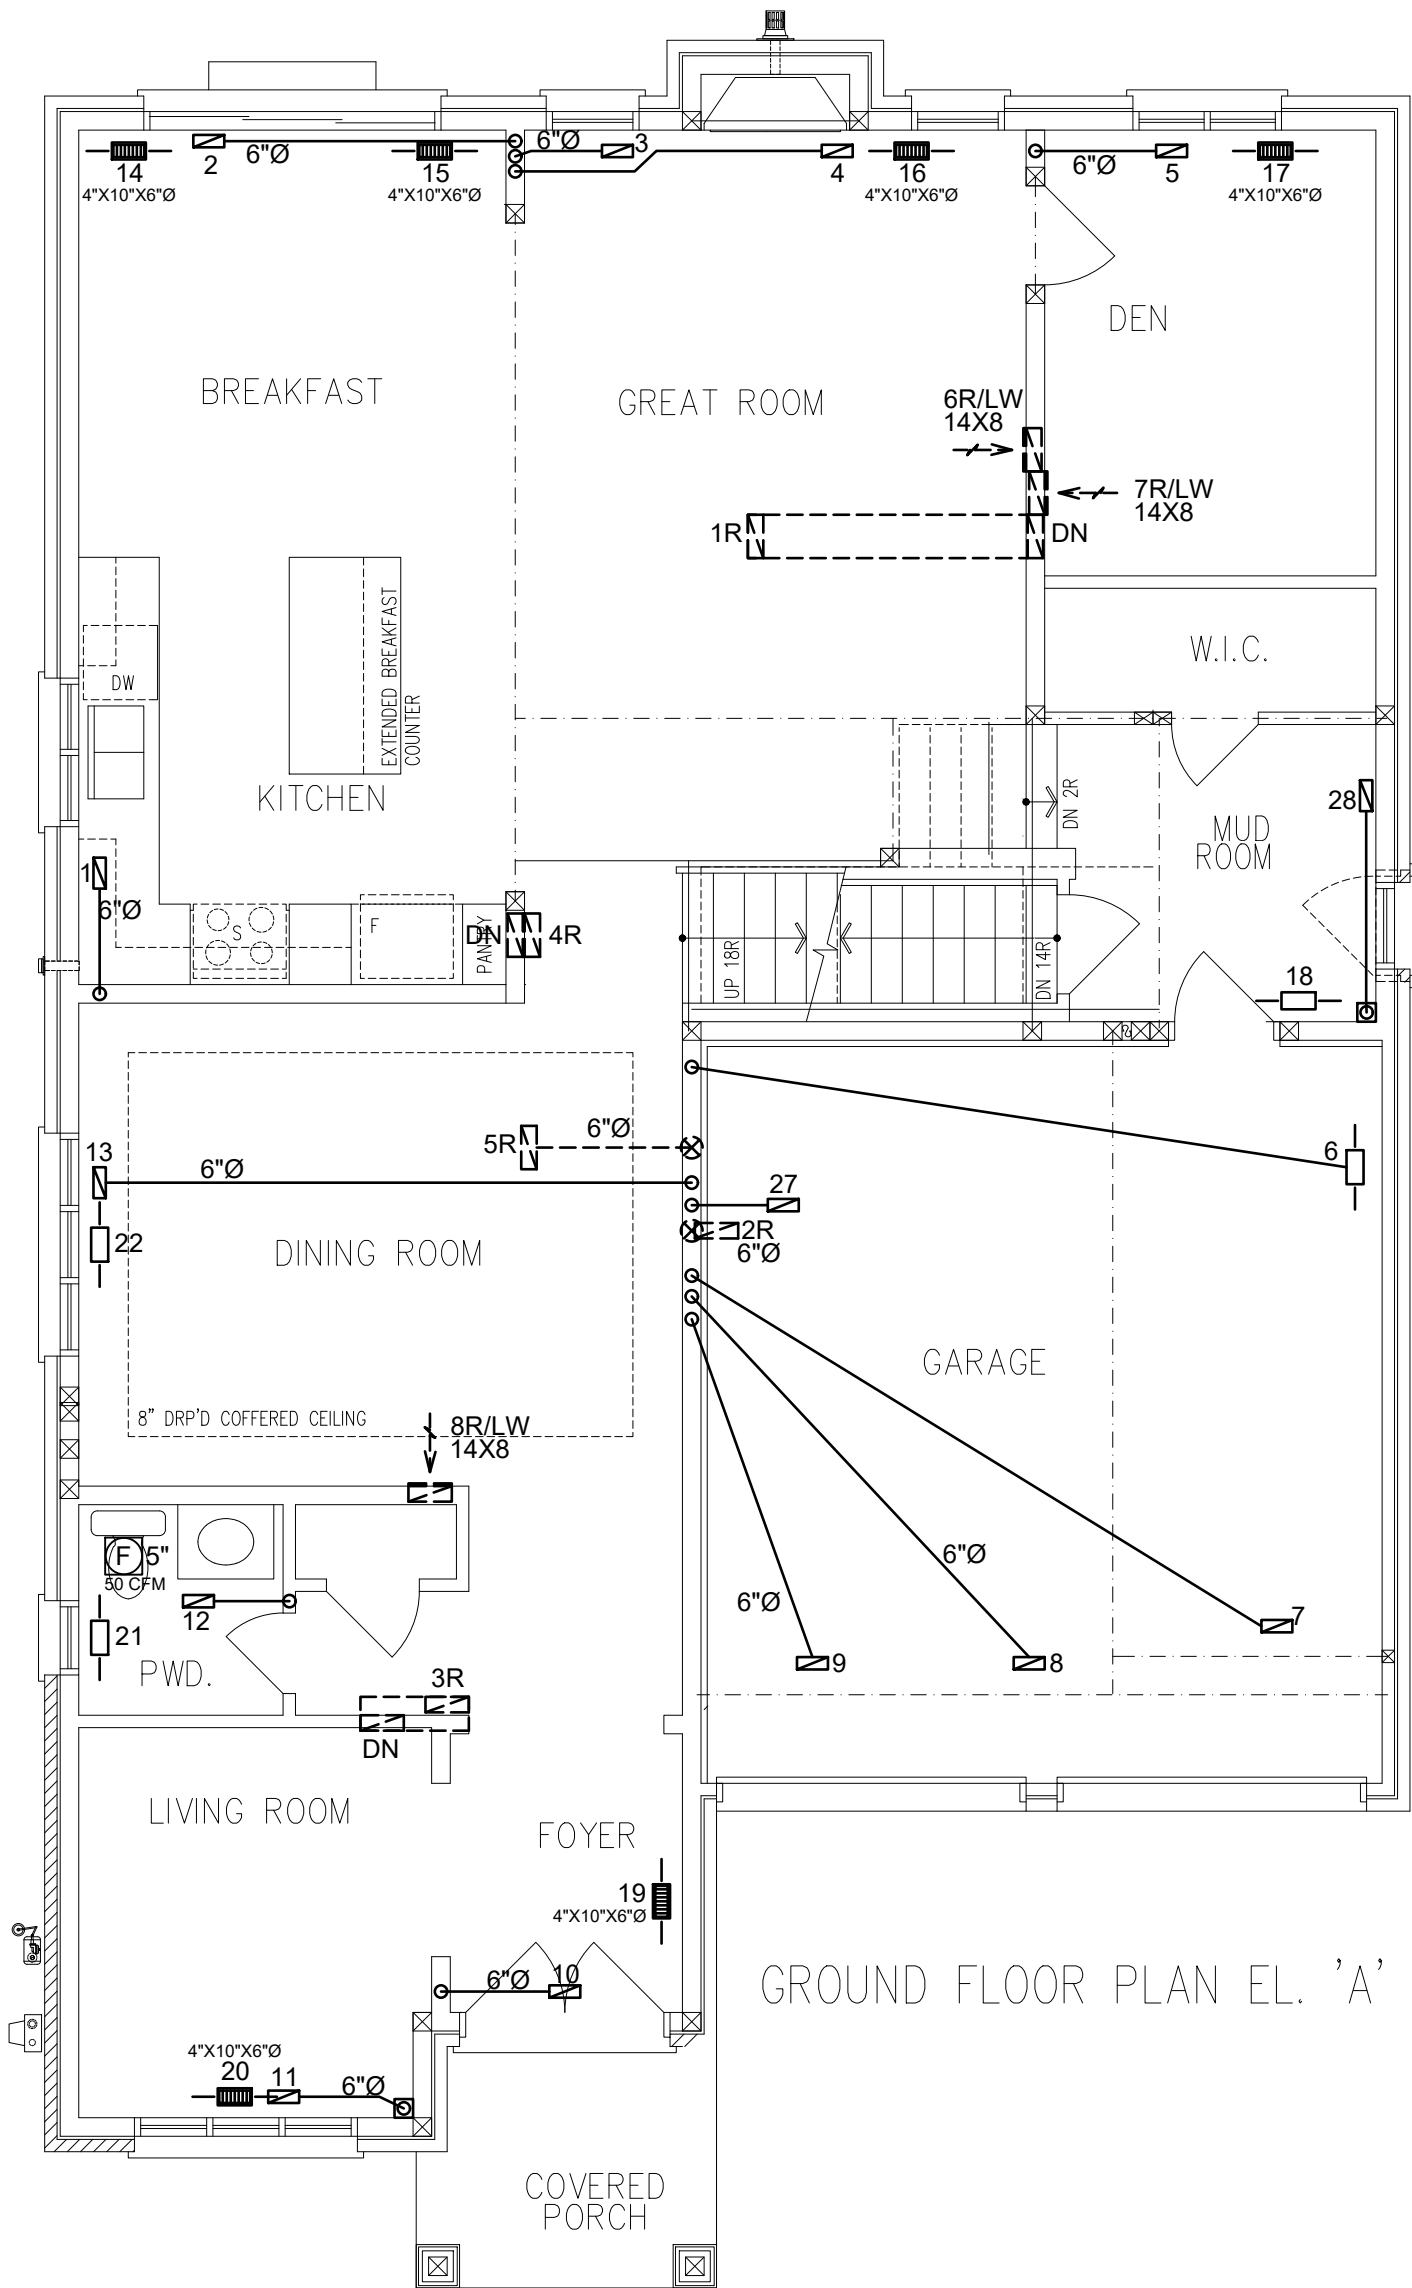

3RD	# S/A	-	# R/A	-	# FANS	-	- DESIGNER TO BE NOTIFIED OF ALL & ANY CHANGES TO THE STRUCTURE AND/OR SYSTEM DESIGN BEFORE INSTALLATION BEGINS. INSTALLATION TO COMPLY WITH THE LATEST ONTARIO BUILDING CODE. - COORDINATE EXACT LOCATION OF GRILLES AND REGISTERS WITH OTHER TRADES, SITE CONDITIONS, OWNER BUILDER, AND/OR ARCHITECT BEFORE INSTALLATION. - PROVIDE MANUAL BALANCING DAMPERS AS REQUIRED TO S/A BRANCH OUTLETS, MAIN TAKE OFF'S & "Y" FITTINGS. - ALL S/A RUNS TO BE 4"x10"x5" ROUND UNLESS OTHERWISE NOTED - INSTALLATION TO COMPLY WITH THE LATEST ONTARIO BUILDING CODE. ALL DUCTS - ALL DUCTWORK LOCATED IN UNHEATED SPACES SHALL BE MIN R-12. UNDERCUT ALL DOORS IN ROOMS WITHOUT RETURN AIR, KEEP JOINTS TIGHT AND AIR LEAKAGE TO A MINIMUM.						
2ND		15		5	5								
1ST		9		3	1								
B		4		1	-								
TOTAL		28		9	6								
CONTRACTOR TO WORK FROM MUNICIPAL APPROVED DRAWINGS ONLY							TOTAL LOSS	53,531 BTUH		MODEL:	Unit 4501 - Elev. A,B and C - Opt. 2nd floor - 5 bedroom - 4 bath cond		
The undersigned has reviewed and takes responsibility for this design and has the qualifications and meets the requirements set out in the Ontario Building Code to be a designer. Doug McCallum102614 NAMESIGNATUREBCIN / BCDN							TOTAL GAIN	34,875 BTUH		PROJECT #:	P22160	SQFT: 3244	W%: 12.68
							HEATING UNIT	LENNOX		SITE:	Forestside Estates, Brampton		
							MODEL #	EL296UH070XE36B	3.0 TONS	FOR:	Royal Pine Homes		
							OUTPUT	64,000 BTUH	1145 CFM	BUILDER:	Royal Pine Homes		


PROPOSED 1ST FLOOR

DATE: JUN/2022SCALE: 3/16"=1'-0"DRAWN BY: MMA


SB-12 PERFORMANCE
CSA F280-12

MCCALLUM
HVAC DESIGN INC
Brampton, Ontario, 905-840-8166, info@mccallumhvac.com

M2

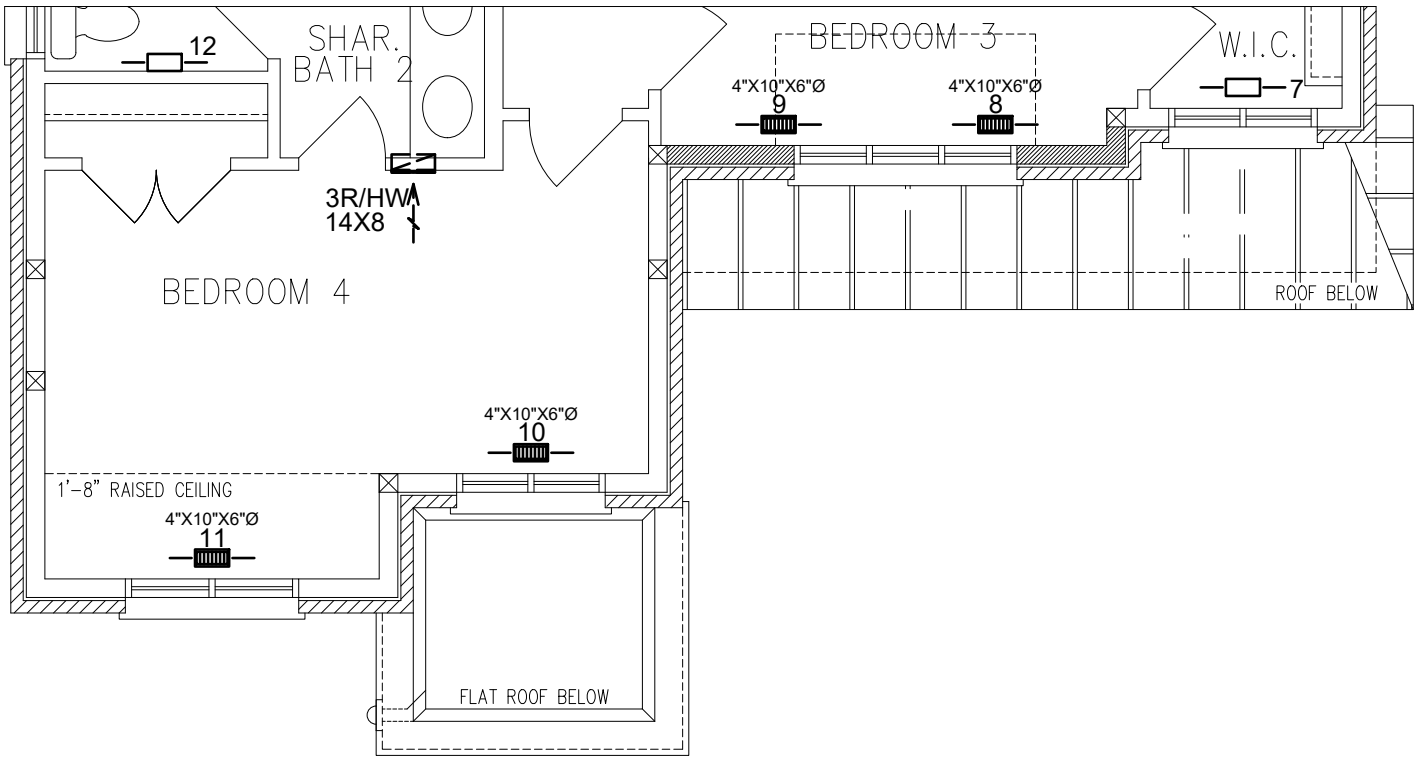


OPT. SECOND FLOOR PLAN, ELEVATION 'B'
(W/ 5 BEDROOM, 4 BATHROOM CONDITION LAYOUT)

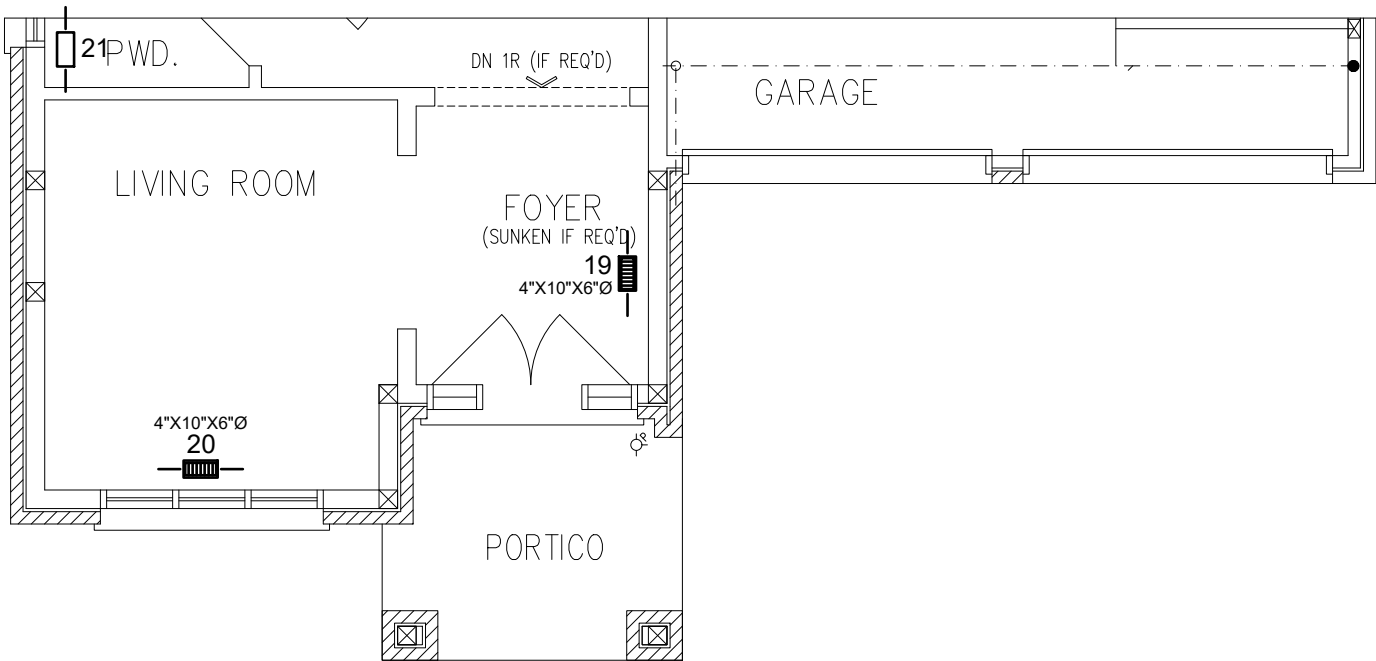


GROUND FLOOR PLAN EL. 'B'




<table><tr><td>3RD</td><td># S/A</td><td>-</td><td># R/A</td><td>-</td><td># FANS</td></tr><tr><td>2ND</td><td>15</td><td></td><td>5</td><td></td><td>5</td></tr><tr><td>1ST</td><td>9</td><td></td><td>3</td><td></td><td>1</td></tr><tr><td>B</td><td>4</td><td></td><td>1</td><td></td><td>-</td></tr><tr><td>TOTAL</td><td>28</td><td></td><td>9</td><td></td><td>6</td></tr></table>						3RD	# S/A	-	# R/A	-	# FANS	2ND	15		5		5	1ST	9		3		1	B	4		1		-	TOTAL	28		9		6	• DESIGNER TO BE NOTIFIED OF ALL & ANY CHANGES TO THE STRUCTURE AND/OR SYSTEM DESIGN BEFORE INSTALLATION BEGINS. • INSTALLATION TO COMPLY WITH THE LATEST ONTARIO BUILDING CODE. • COORDINATE EXACT LOCATION OF GRILLES AND REGISTERS WITH OTHER TRADES, SITE CONDITIONS, OWNER BUILDER, AND/OR ARCHITECT BEFORE INSTALLATION. • PROVIDE MANUAL BALANCING DAMPERS AS REQUIRED TO S/A BRANCH OUTLETS, MAIN TAKE OFF'S & "Y" FITTINGS. • ALL S/A RUNS TO BE 4"x10"x5" ROUND UNLESS OTHERWISE NOTED • INSTALLATION TO COMPLY WITH THE LATEST ONTARIO BUILDING CODE. ALL DUCTS • ALL DUCTWORK LOCATED IN UNHEATED SPACES SHALL BE MIN R-12. UNDERCUT ALL DOORS IN ROOMS WITHOUT RETURN AIR, KEEP JOINTS TIGHT AND AIR LEAKAGE TO A MINIMUM.					
3RD	# S/A	-	# R/A	-	# FANS																																				
2ND	15		5		5																																				
1ST	9		3		1																																				
B	4		1		-																																				
TOTAL	28		9		6																																				
CONTRACTOR TO WORK FROM MUNICIPAL APPROVED DRAWINGS ONLY						TOTAL LOSS		53,531 BTUH		MODEL:		Unit 4501 - Elev. A,B and C - Opt. 2nd floor - 5 bedroom - 4 bath cond																													
The undersigned has reviewed and takes responsibility for this design and has the qualifications and meets the requirements set out in the Ontario Building Code to be a designer. Doug McCallum102614 NAMESIGNATUREBCIN / BCDN						TOTAL GAIN		34,875 BTUH		PROJECT #:		P22160 SQFT: 3244 W%: 12.68																													
						HEATING UNIT		LENNOX		SITE:		Forestside Estates, Brampton																													
						MODEL #		EL296UH070XE36B		3.0 TONS		FOR:		Royal Pine Homes																											
						OUTPUT		64,000 BTUH		1145 CFM		BUILDER:		Royal Pine Homes																											
PARTIAL PLANS DATE: JUN/2022 SCALE: 3/16"=1'-0" DRAWN BY: MMA SB-12 PERFORMANCE CSA F280-12	
MCCALLUM HVAC DESIGN INC Brampton, Ontario, 905-840-8166, info@mccallumhvac.com M4	

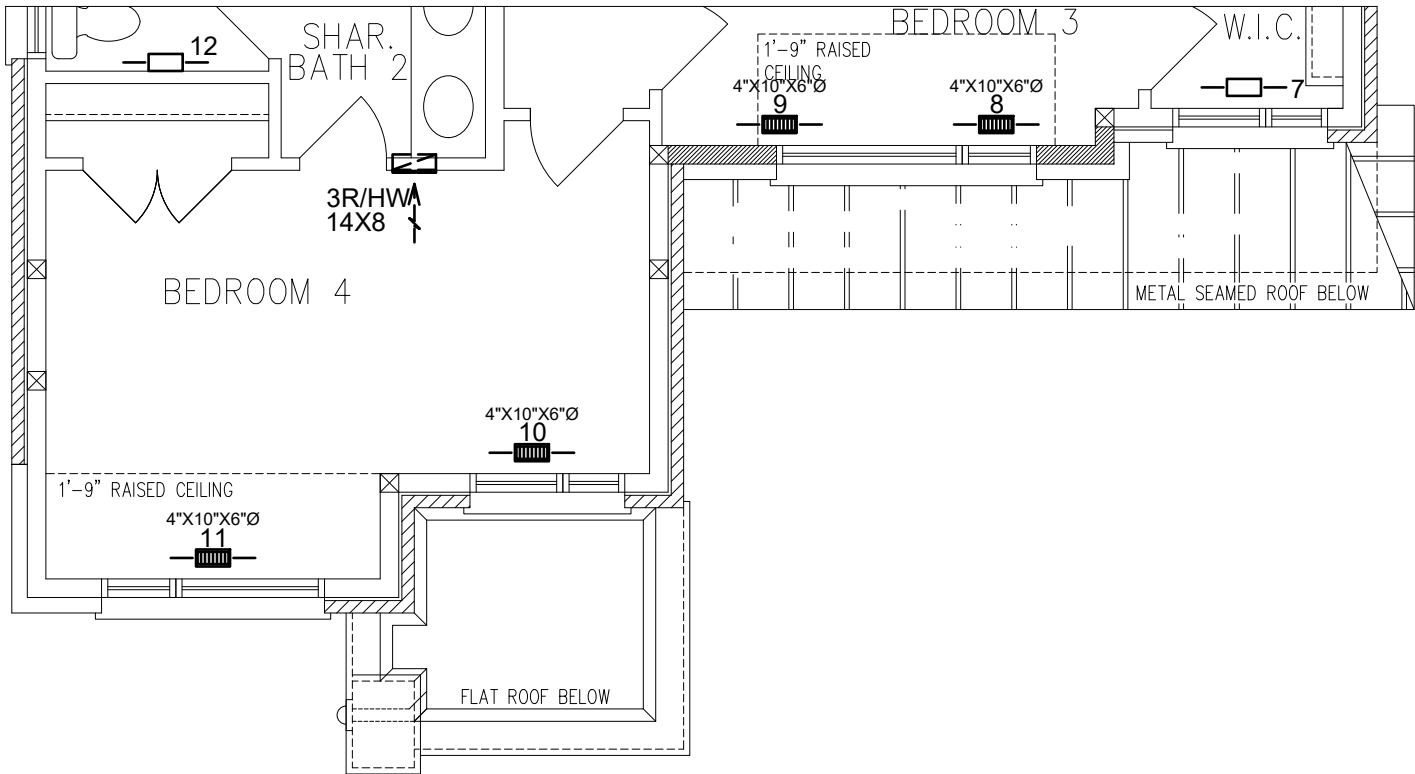

OPT. SECOND FLOOR PLAN, ELEVATION 'C'
(W/ 5 BEDROOM, 4 BATHROOM CONDITION LAYOUT)

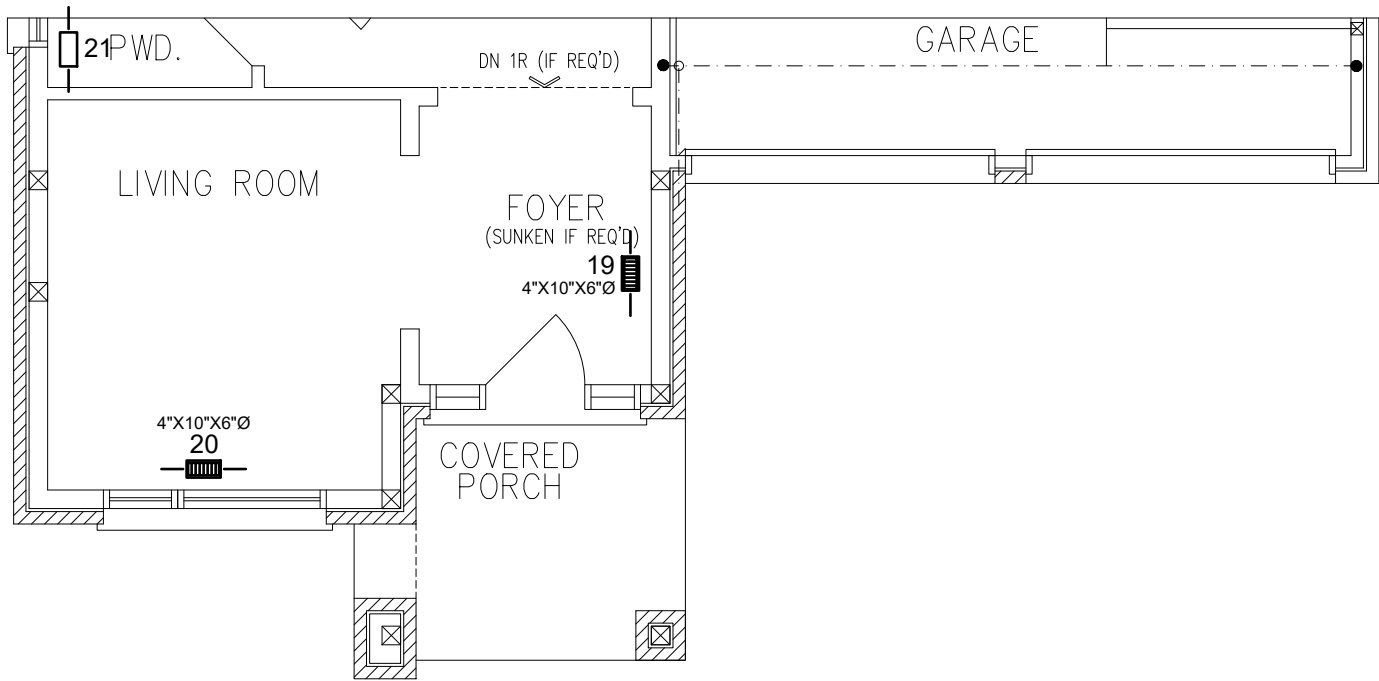

GROUND FLOOR PLAN EL. 'C'
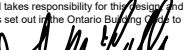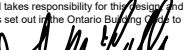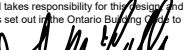
<table><tr><td>3RD</td><td># S/A</td><td>-</td><td># R/A</td><td>-</td><td># FANS</td></tr><tr><td>2ND</td><td>15</td><td></td><td>5</td><td></td><td>5</td></tr><tr><td>1ST</td><td>9</td><td></td><td>3</td><td></td><td>1</td></tr><tr><td>B</td><td>4</td><td></td><td>1</td><td></td><td>-</td></tr><tr><td>TOTAL</td><td>28</td><td></td><td>9</td><td></td><td>6</td></tr></table>						3RD	# S/A	-	# R/A	-	# FANS	2ND	15		5		5	1ST	9		3		1	B	4		1		-	TOTAL	28		9		6	- DESIGNER TO BE NOTIFIED OF ALL & ANY CHANGES TO THE STRUCTURE AND/OR SYSTEM DESIGN BEFORE INSTALLATION BEGINS. - INSTALLATION TO COMPLY WITH THE LATEST ONTARIO BUILDING CODE. - COORDINATE EXACT LOCATION OF GRILLES AND REGISTERS WITH OTHER TRADES, SITE CONDITIONS, OWNER BUILDER, AND/OR ARCHITECT BEFORE INSTALLATION. - PROVIDE MANUAL BALANCING DAMPERS AS REQUIRED TO S/A BRANCH OUTLETS, MAIN TAKE OFF'S & "Y" FITTINGS. - ALL S/A RUNS TO BE 4"X10"X5" ROUND UNLESS OTHERWISE NOTED - INSTALLATION TO COMPLY WITH THE LATEST ONTARIO BUILDING CODE. ALL DUCTS - ALL DUCTWORK LOCATED IN UNHEATED SPACES SHALL BE MIN R-12. UNDERCUT ALL DOORS IN ROOMS WITHOUT RETURN AIR, KEEP JOINTS TIGHT AND AIR LEAKAGE TO A MINIMUM.						<table><tr><td colspan="3">PARTIAL PLANS</td></tr><tr><td>DATE:</td><td>JUN/2022</td><td>SCALE: 3/16"=1'-0"</td><td>DRAWN BY:</td><td>MMA</td></tr><tr><td colspan="5">SB-12 PERFORMANCE</td></tr><tr><td colspan="5">CSA F280-12</td></tr></table>						PARTIAL PLANS			DATE:	JUN/2022	SCALE: 3/16"=1'-0"	DRAWN BY:	MMA	SB-12 PERFORMANCE					CSA F280-12				
3RD	# S/A	-	# R/A	-	# FANS	
2ND	15		5		5	
1ST	9		3		1	
B	4		1		-	
TOTAL	28		9		6	
PARTIAL PLANS	
DATE:	JUN/2022	SCALE: 3/16"=1'-0"	DRAWN BY:	MMA	
SB-12 PERFORMANCE	
CSA F280-12	
CONTRACTOR TO WORK FROM MUNICIPAL APPROVED DRAWINGS ONLY						<table><tr><td>TOTAL LOSS</td><td colspan="2">53,531 BTUH</td><td>MODEL:</td><td colspan="3">Unit 4501 - Elev. A,B and C - Opt. 2nd floor - 5 bedroom - 4 bath cond</td></tr><tr><td>TOTAL GAIN</td><td colspan="2">34,875 BTUH</td><td>PROJECT #:</td><td>P22160</td><td>SQFT: 3244</td><td>W%: 12.68</td></tr><tr><td>HEATING UNIT</td><td colspan="2">LENNOX</td><td>SITE:</td><td colspan="3">Forestside Estates, Brampton</td></tr><tr><td>MODEL #</td><td>EL296UH070XE36B</td><td>3.0 TONS</td><td>FOR:</td><td colspan="3">Royal Pine Homes</td></tr><tr><td>OUTPUT</td><td>64,000 BTUH</td><td>1145 CFM</td><td>BUILDER:</td><td colspan="3">Royal Pine Homes</td></tr></table>						TOTAL LOSS	53,531 BTUH		MODEL:	Unit 4501 - Elev. A,B and C - Opt. 2nd floor - 5 bedroom - 4 bath cond			TOTAL GAIN	34,875 BTUH		PROJECT #:	P22160	SQFT: 3244	W%: 12.68	HEATING UNIT	LENNOX		SITE:	Forestside Estates, Brampton			MODEL #	EL296UH070XE36B	3.0 TONS	FOR:	Royal Pine Homes			OUTPUT	64,000 BTUH	1145 CFM	BUILDER:	Royal Pine Homes			<table><tr><td></td><td rowspan="2">M5</td></tr><tr><td>Brampton, Ontario, 905-840-8166, info@mccallumhvac.com</td></tr></table>							M5	Brampton, Ontario, 905-840-8166, info@mccallumhvac.com										
TOTAL LOSS	53,531 BTUH		MODEL:	Unit 4501 - Elev. A,B and C - Opt. 2nd floor - 5 bedroom - 4 bath cond	
TOTAL GAIN	34,875 BTUH		PROJECT #:	P22160	SQFT: 3244	W%: 12.68	
HEATING UNIT	LENNOX		SITE:	Forestside Estates, Brampton	
MODEL #	EL296UH070XE36B	3.0 TONS	FOR:	Royal Pine Homes	
OUTPUT	64,000 BTUH	1145 CFM	BUILDER:	Royal Pine Homes	
	M5	
Brampton, Ontario, 905-840-8166, info@mccallumhvac.com	
The undersigned has reviewed and takes responsibility for this design and has the qualifications and meets the requirements set out in the Ontario Building Code to be a designer. <table><tr><td>Doug McCallum</td><td></td><td>102614</td></tr><tr><td>NAME</td><td>SIGNATURE</td><td>BCIN / BCDN</td></tr></table>						Doug McCallum		102614	NAME	SIGNATURE	BCIN / BCDN	
Doug McCallum		102614	
NAME	SIGNATURE	BCIN / BCDN	

Schedule 1: Designer Information

Use one form for each individual who reviews and takes responsibility for design activities with respect to the project.

A. Project Information			
Building number, street name Unit 4501 - Elev. A,B and C - Opt. Grnd floor		Lot: 4501	
		Lot/con.	
Municipality Brampton	Postal code	Plan number/ other description	
B. Individual who reviews and takes responsibility for design activities			
Name Doug McCallum		Firm McCallum HVAC Design Inc.	
Street address 2 Dewside Drive Unit 208		Unit no.	Lot/con.
Municipality Brampton	Postal code L6R 3Y5	Province Ontario	E-mail info@mccallumhvac.com
Telephone number (905) 840-8166	Fax number	Cell number (647) 229-0380	
C. Design activities undertaken by individual identified in Section B. [Building Code Table 3.5.2.1 of Division C]			
House ☒	HVAC – House	Building Structural	
Small Buildings	Building Services	Plumbing – House	
Large Buildings	Detection, Lighting and Power	Plumbing – All Buildings	
Complex Buildings	Fire Protection	On-site Sewage Systems	
Description of designer's work		Model Certification	
Heating and Cooling Load Calculations Air System Design Residential mechanical ventilation Design Summary Residential System Design per CAN/CSA-F280-12 Residential New Construction - Forced Air		Project #: P22160	
		Builder	Royal Pine Homes
		Project	Forestside Estates
		Model	Unit 4501 - Elev. A,B and C - Opt. Grnd
		SB-12	SB 12 Performance 28
D. Declaration of Designer			
I, <u>Doug McCallum</u> declare that (choose one as appropriate): (print name)			
☒ I review and take responsibility for the design work on behalf of a firm registered under subsection 3.2.4 Division C of the Building Code. I am qualified, and the firm is registered, in the appropriate classes/categories. Individual BCIN: <u>25896</u> Firm BCIN: <u>102614</u>			
I review and take responsibility for the design and am qualified in the appropriate category as an "other designer" under subsection 3.2.5 of Division C, of the Building Code. Individual BCIN: _____ Basis for exemption from registration: _____			
The design work is exempt from the registration and qualification requirements of the Building Code. Basis for exemption from registration and qualification: _____			
I certify that: 1. The information contained in this schedule is true to the best of my knowledge. 2. I have submitted this application with the knowledge and consent of the firm.			
<u>2022-06-29</u> Date		 Signature of Designer	

NOTE:

- For the purposes of this form, "individual" means the "person" referred to in Clause 3.2.4.7(1) d), of Division C, Article 3.2.5.1. of Division C and all other persons who are exempt from qualifications under Subsections 3.2.4 . and 3.2.5. of Division C.
- Schedule 1 does not require to be completed a holder of a license, temporary license, or a certificate of authorization, issued by the Ontario Association of Architects. Schedule 1 is also not required to be completed by a holder of a license to practise, a limited licence to practise, or a certificate of authorization, issued by the Association of Professional Engineers of Ontario.

2 Dewside Drive Unit 208, Brampton, Ontario L6R 3Y5 Tel: 905-840-8166

e-mail - info@mccallumhvac.com

Heat loss and gain calculation summary sheet		CSA-F280-M12 Standard Form No. 1
These documents issued for the use of <u>Royal Pine Homes</u>		Project No. P22160
and may not be used by any other persons without authorization. Documents for permit and/or construction are signed in red.		
Building Location		
Address (Model): <u>Unit 4501 - Elev. A,B and C - Opt. (</u>	Site: <u>Forestside Estates</u>	
Model:	Lot: <u>4501</u>	
City and Province: <u>Brampton</u>	Postal code:	
Calculations based on		
Dimensional information based on:		
Attachment: <u>Detached</u>	Front facing: <u>East</u>	Assumed? Yes
No. of Levels: <u>3</u> Ventilated? Included	Air tightness: <u>-1</u>	Assumed? Yes
Weather location: <u>Brampton</u>	Wind exposure: Shelterd	
HRV? <u>VanEE</u> <u>65H</u>	Internal shading: Light-translucent	Occupants: <u>5</u>
Sensible Eff. at -25C <u>60.0 %</u> Apparent Effect. at -0C <u>75.0 %</u>	Units: Imperial	
Heating design conditions		Cooling design conditions
Outdoor temp: -2.2°F Indoor temp: 72.0°F Mean soil temp: 48.2°F		Outdoor temp: 86.0°F Indoor temp: 72.0°F Latitude: 43.68
Above grade walls		Below grade walls
Style A: As per Selected OBC SB12 SB 1 R 22+1.	Style A: As per Selected OBC SB12 SB 1 R 20ci	
Style B: Existing Walls (When Applicable) R 12	Style B:	
Style C:	Style C:	
Style D:	Style D:	
Floors on soil		Ceilings
Style A: As per Selected OBC SB12 SB 12 F	Style A: As per Selected OBC SB12 SB 12 P R 60.0	
Style B:	Style B: As per Selected OBC SB12 SB 12 P R 31.0	
Exposed floors		Style C:
Style A: As per Selected OBC SB12 SB 12 R 31	Doors	
Style B:	Style A: As per Selected OBC SB12 SB 12 R 3.01	
Windows		Style B:
Style A: As per Selected OBC SB12 SB 12 I R 3.57	Style C:	
Style B: Existing Windows (When Applicable) R	Skylights	
Style C:	Style A: As per Selected OBC SB12 SB 12 R 2.04	
Style D:	Style B:	
Attached documents: As per Shedule 1		
Notes: Residential New Construction - Forced Air		
Calculations performed by		
Name: Doug McCallum	Postal code: L6R 3Y5	
Company: McCallum HVAC Design Inc.	Telephone: (905) 840-8166	
Address: 2 Dewside Drive Unit 208	Mobile: (647) 229-0380	
City: Brampton	E-mail info@mccallumhvac.com	

Project: Forestside Estates

Model: Unit 4501 - Elev. A,B and C - Opt.

RESIDENTIAL MECHANICAL VENTILATION DESIGN SUMMARY

For systems serving one dwelling unit & conforming to the Ontario Building Code, O.geg 159/93

Location of Installation	
Lot #	Plan #
Township Brampton	
Roll #	Permit #
Address	

Total Ventilation Capacity 9.32.3.3(1)					
Bsmt & Master Bdrm	2	@ 21.2	cfm	42.4	cfm
Other Bedrooms	3	@ 10.6	cfm	31.8	cfm
Bathrooms & Kitchen	5	@ 10.6	cfm	53.0	cfm
Other rooms	4	@ 10.6	cfm	42.4	cfm
Total				169.6	

Builder	
Name	Royal Pine Homes
Address	
City	
Tel	Fax

Principal Ventilation Capacity 9.32.3.4(1)					
Master bedroom	1	@ 31.8	cfm	31.8	cfm
Other bedrooms	3	@ 15.9	cfm	47.7	cfm
Total				79.5	

Installing Contractor	
Name	
Address	
City	
Tel	Fax

Principal Exhaust Fan Capacity			
Make	Model	Location	
VanEE	65H	BASE	
129	cfm	64	Sones

Heat Recovery Ventilator			
Make	VanEE		
Model	65H		
	129	cfm high	64 cfm low
Sensible efficiency @ -25 deg C	60 %		
Sensible efficiency @ 0 deg C	75 %		


Combustion Appliances 9.32.3.1(1)	
a)	☒ Direct vent (sealed combustion) only
b)	☐ Positive venting induced draft (except fireplaces)
c)	☐ Natural draft, B-vent or induced draft fireplaces
d)	☐ Solid fuel (including fireplaces)
e)	☐ No combustion Appliances

Supplemental Ventilation Capacity	
Total ventilation capacity	169.6
Less principal exhaust capacity	79.5
REQUIRED supplemental vent. Capacity	90.1 cfm

Heating System	
☒	Forced air
☐	Non forced air
☐	Electric space heat (if over 10% of heat load)

Supplemental Fans 9.32.3.5.			
Location	cfm	Model	Sones
ENSUITE	50	770	2.5
POWDER	50	770	2.5
		None	
		None	
all fans HVI listed		Make	Broan or Equiv.

House Type 9.32.3.1(2)	
I	☒ Type a) or b) appliances only, no solid fuel
II	☐ Type I except with solid fuel (including fireplace)
III	☐ Any type c) appliance
IV	☐ Type I or II either electric space heat
Other	☐ Type I, II or IV no forced air

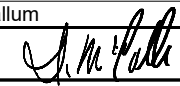Designer Certification		
I hereby certify that this ventilation system has been designed in accordance with the Ontario Building Code.		
Name	Doug McCallum	
Signature		
HRAI #	BCIN #	25896
Date	2022-06-29	

System Design Option	
1	☐ Exhaust only / forced air system
2	☐ HRV WITH DUCTING / forced air system
3	☒ HRV simplified connection to forced air system
4	☐ HRV full ducting/not coupled to forced air system
	☐ Part 6 design


Envelope Air Leakage Calculator

Supplemental tool for CAN/CSA-F280

Weather Station Description				
Province:	Brampton			
Region:	ON			
Weather Station Location:	Open flat terrain, grass			
Anemometer height (m):	10			
Local Shielding				
Building Site:	Suburban, forest			
Walls:	Heavv			
Flue:	Heavv			
Highest Ceiling Height (m):	6.71			
Building Configuration				
Type:	Detached			
Number of Stories:	Two			
Foundation:	Full			
House Volume (m ³):	1190			
Air Leakage/Ventilation				
Air Tightness Type:	Custom - DBT values			
Custom BDT Data:	ELA @ 10 Pa.		1504.864	
	3		ACH @ 50 Pa	
Mechanical Ventilation (L/s):	Total Supply:	Total Exhaust:		
	0	0		
Flue Size				
Flue #:	#1	#2	#3	#4
Diameter (mm):	0	0	0	0
Envelope Air Leakage Rate				
Heating Air Leakage Rate (ACH/H):		0.339		
Cooling Air Leakage Rate (ACH/H):		0.118		

Residential Foundation Thermal Load Calculator

Supplemental tool for CAN/CSA-F280

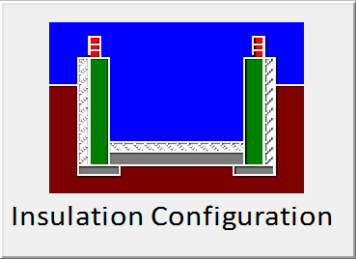Weather Station Description		
Province:	Brampton	
Region:	ON	
Site Description		
Soil Conductivity:	Normal conductivity: dry sand, loam, clay	
Water Table:	Deep (>10 m, >33 Ft)	
Foundation Dimensions		
Floor Length (m):	22.0	 Insulation Configuration BCIN_1
Floor Width (m):	5.52	
Exposed Perimeter (m):	55.1	
Wall Height (m):	3.05	
Depth Below Grade (m):	2.44	
Window Area (m ²):	1.86	
Door Area (m ²):	0	
Radiant Slab		
Heated Fraction of the Slab:	0	
Fluid Temperature (°C):	23	
Design Months		
Heating Month	1	
Foundation Loads		
Heating Load (Watts):	1479	

SYSTEM A

DESIGN LOAD SPECIFICATIONS				AIR DISTRIBUTION AND PRESSURE			
LEVEL 1 NET LOAD	15259 btu/h			EQUIPMENT EXTERNAL STATIC PRESSURE	0.500"W.C.		
LEVEL 2 NET LOAD	18912 btu/h			ADDITIONAL EQUIPMENT PRESSURE DROP	0.250"W.C.		
LEVEL 3 NET LOAD	18121 btu/h			AVAILABLE DESIGN PRESSURE	0.250"W.C.		
LEVEL 4 NET LOAD	0 btu/h			RETURN BRANCH LONGEST EFFECTIVE LENGTH	300ft		
SYSTEM HEATLOSS	52292 btu/h			R/A PLENUM PRESSURE	0.120"W.C.		
SYSTEM HEATGAIN	33322 btu/h			S/A PLENUM PRESSURE	0.130"W.C.		
BUILDING VOLUME Vb	42025.00 ft3			HEATING AIR FLOW PROPORTIONING FACTOR	0.0219 cfm/btuh		
VENTILATION LOAD	1594.00 btu/h			COOLING AIR FLOW PROPORTIONING FACTOR	0.0344 cfm/btuh		
VENTILATION PVC	79.50 cfm			R/A TEMP. 70°F	S/A TEMP. 121.75°F	DIFFUSER LOSS 0.01"W.C.	
FURNACE/AIR HANDLER DATA				BLOWER DATA			
MAKE	LENNOX			HEATING CHECK	1146.00 CFM		
MODEL	EL296UH070XE36B			SELECTED CFM	1145.00 CFM		
HIGH INPUT btu/h	66000	LOW INPUT btu/h	0	COOLING CHECK	1147.00 CFM		
HIGH OUTPUT btu/h	64000	LOW OUTPUT btu/h	0	COOLING AIR FLOW RATE	1145.00 CFM		
E.S.P.	0.50			BLOWER TYPE ECM (BRUSHLESS DC OBC 12.3.1.5.(2))			
WATER TEMP.				A/C UNIT DATA			
AFUE	96.97%			MAKER	3.0 TON		
AUX. HEAT	0			CONDENSER	3.0 TON		
SB-12 PACKAGE	SB 12 Performance 28			COIL	3.0 TON		
TEMP. RISE	51.75°F						

SUPPLY BRANCH AND GRILL SIZING

OUTLET #	ROOM USE	BTU/H OUTLET	HEATING AIR FLOW RATE CFM	COOLING AIR FLOW RATE CFM	DUCT DESIGN PRESSURE	ACTUAL DUCT LENGTH	EQUIVALENT LENGTH	TOTAL EFFECTIVE LENGTH	ADJUSTED PRESSURE	DUCT SIZE ROUND	OUTLET SIZE	TRUNK
23	BASE	3815	84	39	0.13	35	140	175	0.07	6.0	4x10	A1
24	BASE	3815	84	39	0.13	47	140	187	0.06	6.0	4x10	B1
25	BASE	3815	84	39	0.13	26	150	176	0.07	6.0	4x10	D1
26	BASE	3815	84	39	0.13	17	110	127	0.09	6.0	4x10	C1
14	KIT/BRK	2505	55	89	0.13	42	150	192	0.06	6.0	4x10	A1
15	KIT/BRK	2505	55	89	0.13	34	140	174	0.07	6.0	4x10	A1
16	GREAT	1517	33	47	0.13	46	170	216	0.06	6	4x10	B1
17	GREAT	1517	33	47	0.13	54	160	214	0.06	6	4x10	B1
20	DEN	2435	53	73	0.13	28	120	148	0.08	6.0	4x10	D1
21	POWDER	600	13	11	0.13	16	160	176	0.07	5	4x10	D1
22	DIN	2549	56	56	0.13	4	140	144	0.08	5.0	4x10	C1
2	P ENS	1508	33	41	0.13	31	140	171	0.07	5.0	4x10	A1
1	P W.CL	592	13	13	0.13	18	150	168	0.07	5	4x10	A1
4	M. BD	1531	34	49	0.13	43	200	243	0.05	6	4x10	B1
5	M. BD	1531	34	49	0.13	62	170	232	0.05	6	4x10	B1
6	ENS 2	772	17	10	0.13	59	140	199	0.06	5	4x10	B1
11	S BATH	805	18	16	0.13	15	120	135	0.09	5	4x10	C1
18	MUD	2434	53	16	0.13	41	130	171	0.07	5.0	4x10	B1
19	FOYER	2851	62	21	0.13	34	140	174	0.07	6	4x10	D1
3	P WIC	448	10	5	0.13	39	170	209	0.06	5	4x10	A1
13	LAUN	248	5	36	0.13	18	170	188	0.06	5.0	4x10	C1
12	BED 4	1524	33	41	0.13	5	140	145	0.08	6	4x10	A1
9	BED 3	1969	43	64	0.13	34	150	184	0.07	6.0	4x10	D1
10	BED 3	1969	43	64	0.13	36	130	166	0.07	6.0	4x10	D1
7	BED 2	2612	57	77	0.13	36	130	166	0.07	6.0	4x10	C1
8	BED 2	2612	57	77	0.13	31	120	151	0.08	6.0	4x10	C1

RETURN BRANCH AND GRILL SIZING

R/A INLET #	INLET AIR VOLUME CFM	DUCT DESIGN PRESSURE	ACTUAL DUCT LENGTH	EQUIVALENT LENGTH	TOTAL EFFECTIVE LENGTH	ADJUSTED PRESSURE	DUCT SIZE ROUND	INLET SIZE	TRUNK
1R	75	0.12	40	140	180	0.06	6	14x8	W1

2R	80	0.12	26	120	146	0.07	6	14x8	Y1
3R	110	0.12	30	170	200	0.05	7	14x8	Z1
4R	130	0.12	22	120	142	0.07	7	14x8	X1
5R	140	0.12	30	190	220	0.05	8	14x8	Z1
6R	360	0.12	42	180	222	0.05	11.5	30x8	W1
7R	140	0.12	17	170	187	0.05	8	14x8	Z1
8R	110	0.12	22	170	192	0.05	7	FLC	X1

RETURN TRUNK DUCT SIZING

TRUNK	CFM	PRESSURE	ROUND	RECT. SIZE	SIZE ALTERNATE
Z1	390	0.05	11.5	14x8	20x6
Y1	470	0.05	12	16x8	22x6
X1	675	0.05	14	22x8	18x10
W1	435	0.05	12	16x8	22x6

SUPPLY TRUNK DUCT SIZING

TRUNK	CFM	PRESSURE	ROUND	RECT. SIZE	SIZE ALTERNATE
A1	571	0.05	13	18x8	14x10
B1	288	0.05	10	12x8	16x6
C1	575	0.06	12.5	18x8	24x6
D1	298	0.07	9.5	10x8	14x6

**HEATLOSS/GAIN
CALCULATIONS
CSA-F280-12**

ADDRESS/MODEL: Unit 4501 - Elev. A,B and CLIENT: Royal Pine Homes
C - Opt. Grnd floor
PROJECT #: P22160
COMPLIANCE PACKAGE: SB 12
GTA: 3244
LOT: 4501
SITE: Forestside Estates



WEATHER DATA [Brampton] [43.68] [-2.20] [86.00] [51.80] [48.20] [74.20] [14.00]

LEVEL 1																									
BASE		TOTALS H.L.: 15259 btuh						H.G.: 4503 btuh				AREA: 1311 ft2		Above Grade: 2		GROSS EXP. WALL				NEW 362 ft		EXIST 0 ft			
	EXPOSED WALLS				EXPOSED CEILING W/ATTIC				EXPOSED CEILING NO ATTIC				EXPOSED FLOORS				SKYLIGHT								
	NEW: 181 ft		EXIST: 0 ft		NEW: 0		EXIST: 0		NEW: 0		EXIST: 0		NEW: 0 ft2		EXIST: 0 ft2		NEW: 0.0 ft2		EXIST: 0.0 ft2						
Eff. R-V	21.12		8.50		59.22		22.86		27.65		22.05		29.80		22.05		2.04		2.03						
LOSS	3.5	0 btuh	8.7	0 btuh	1.3	0 btuh	3.2	0 btuh	2.7	0 btuh	3.4	0 btuh	2.5	0 btuh	3.4	0 btuh	36.4	0 btuh	37	0 btuh					
GAIN	0.7	227 btuh	1.6	0 btuh	0.7	0 btuh	1.8	0 btuh	1.5	0 btuh	1.9	0 btuh	0.3	0 btuh	0.4	0 btuh	89.7	0 btuh	14.7	0 btuh					
	DOORS				EAST/WEST WINDOWS				SE/SW WINDOWS				SOUTH WINDOWS				NORTH WINDOWS								
	NEW: 0.0 ft2		EXIST: 0.0 ft2		NEW: 8.0 ft2		EXIST: 0.0 ft2		NEW:		EXIST:		NEW: 8.0 ft2		EXIST: 0.0 ft2		NEW: 4 ft2		EXIST: 0 ft2						
Eff. R-V	3.01		3.01		3.57		1.99		0		0		3.57		1.99		3.57		1.99						
LOSS	24.7	0 btuh	24.7	0 btuh	20.8	166 btuh	37.3	0 btuh	0	0	0	0	20.8	166 btuh	37.3	0 btuh	20.8	83 btuh	37.3	0 btuh					
GAIN	4.7	0 btuh	4.7	0 btuh	28.2	225 btuh	14.9	0 btuh	0	0	0	0	21.7	174 btuh	14.9	0 btuh	11.7	47 btuh	14.9	0 btuh					
FUND. CONDUCTIVE HEATLOSS				5046 btuh				AIR LEAKAGE NEW				AIR LEAKAGE EXIST				VENTILATION CASE 3				H.G. PEOPLE		APP. LOAD		DUCT PIPE L.	
TOTAL CONDUCTIVE		LOSS	5462 btuh		LOSS	1.7425	9518 btuh		LOSS	0.0000	0 btuh		LOSS	0.1	279.0 btuh		239		5377		LOSS	0%	0 btuh		
TOTAL CONDUCTIVE		GAIN	673 btuh		GAIN	0.0770	52 btuh		GAIN	0.0000	0 btuh		GAIN	0.07	50 btuh		0 0 btuh		50% 2689 btuh		GAIN	0%	0 btuh		
LEVEL 2																									
KIT/BRK		TOTALS H.L.: 5010 btuh						H.G.: 5182 btuh				AREA: 503 ft2		C.Height: 11		GROSS EXP. WALL				NEW 462 ft		EXIST 0 ft			
	EXPOSED WALLS				EXPOSED CEILING W/ATTIC				EXPOSED CEILING NO ATTIC				EXPOSED FLOORS				SKYLIGHT								
	NEW: 42 ft		EXIST: 0 ft		NEW: 0		EXIST: 0		NEW: 0		EXIST: 0		NEW: 0 ft2		EXIST: 0 ft2		NEW: 0.0 ft2		EXIST: 0.0 ft2						
Eff. R-V	18.53		8.50		59.22		22.86		27.65		22.05		29.80		22.05		2.04		2.03						
LOSS	4.0	1498 btuh	8.7	0 btuh	1.3	0 btuh	3.2	0 btuh	2.7	0 btuh	3.4	0 btuh	2.5	0 btuh	3.4	0 btuh	36.4	0 btuh	37	0 btuh					
GAIN	0.8	283 btuh	1.6	0 btuh	0.7	0 btuh	1.8	0 btuh	1.5	0 btuh	1.9	0 btuh	0.3	0 btuh	0.4	0 btuh	89.7	0 btuh	14.7	0 btuh					
	DOORS				EAST/WEST WINDOWS				SE/SW WINDOWS				SOUTH WINDOWS				NORTH WINDOWS								
	NEW: 0.0 ft2		EXIST: 0.0 ft2		NEW: 88.0 ft2		EXIST: 0.0 ft2		NEW:		EXIST:		NEW: 0.0 ft2		EXIST: 0.0 ft2		NEW: 0 ft2		EXIST: 0 ft2						
Eff. R-V	3.01		3.01		3.57		1.99		0		0		3.57		1.99		3.57		1.99						
LOSS	24.7	0 btuh	24.7	0 btuh	20.8	1829 btuh	37.3	0 btuh	0	0	0	0	20.8	0 btuh	37.3	0 btuh	20.8	0 btuh	37.3	0 btuh					
GAIN	4.7	0 btuh	4.7	0 btuh	28.2	2480 btuh	14.9	0 btuh	0	0	0	0	21.7	0 btuh	14.9	0 btuh	11.7	0 btuh	14.9	0 btuh					
FUND. CONDUCTIVE HEATLOSS				0 btuh				AIR LEAKAGE NEW				AIR LEAKAGE EXIST				VENTILATION CASE 3				H.G. PEOPLE		APP. LOAD		DUCT PIPE L.	
TOTAL CONDUCTIVE		LOSS	3327 btuh		LOSS	0.4547	1513 btuh		LOSS	0.0000	0 btuh		LOSS	0.1	170.0 btuh		239		5377		LOSS	0%	0 btuh		
TOTAL CONDUCTIVE		GAIN	2762 btuh		GAIN	0.0770	213 btuh		GAIN	0.0000	0 btuh		GAIN	0.07	204 btuh		0 0 btuh		15% 807 btuh		GAIN	0%	0 btuh		
GREAT																									
GREAT		TOTALS H.L.: 3033 btuh						H.G.: 2748 btuh				AREA: 252 ft2		C.Height: 11		GROSS EXP. WALL				NEW 352 ft		EXIST 0 ft			
	EXPOSED WALLS				EXPOSED CEILING W/ATTIC				EXPOSED CEILING NO ATTIC				EXPOSED FLOORS				SKYLIGHT								
	NEW: 32 ft		EXIST: 0 ft		NEW: 0		EXIST: 0		NEW: 0		EXIST: 0		NEW: 0 ft2		EXIST: 0 ft2		NEW: 0.0 ft2		EXIST: 0.0 ft2						
Eff. R-V	18.53		8.50		59.22		22.86		27.65		22.05		29.80		22.05		2.04		2.03						
LOSS	4.0	1265 btuh	8.7	0 btuh	1.3	0 btuh	3.2	0 btuh	2.7	0 btuh	3.4	0 btuh	2.5	0 btuh	3.4	0 btuh	36.4	0 btuh	37	0 btuh					
GAIN	0.8	239 btuh	1.6	0 btuh	0.7	0 btuh	1.8	0 btuh	1.5	0 btuh	1.9	0 btuh	0.3	0 btuh	0.4	0 btuh	89.7	0 btuh	14.7	0 btuh					
	DOORS				EAST/WEST WINDOWS				SE/SW WINDOWS				SOUTH WINDOWS				NORTH WINDOWS								
	NEW: 0.0 ft2		EXIST: 0.0 ft2		NEW: 36.0 ft2		EXIST: 0.0 ft2		NEW:		EXIST:		NEW: 0.0 ft2		EXIST: 0.0 ft2		NEW: 0 ft2		EXIST: 0 ft2						
Eff. R-V	3.01		3.01		3.57		1.99		0		0		3.57		1.99		3.57		1.99						
LOSS	24.7	0 btuh	24.7	0 btuh	20.8	748 btuh	37.3	0 btuh	0	0	0	0	20.8	0 btuh	37.3	0 btuh	20.8	0 btuh	37.3	0 btuh					
GAIN	4.7	0 btuh	4.7	0 btuh	28.2	1014 btuh	14.9	0 btuh	0	0	0	0	21.7	0 btuh	14.9	0 btuh	11.7	0 btuh	14.9	0 btuh					
FUND. CONDUCTIVE HEATLOSS				0 btuh				AIR LEAKAGE NEW				AIR LEAKAGE EXIST				VENTILATION CASE 3				H.G. PEOPLE		APP. LOAD		DUCT PIPE L.	
TOTAL CONDUCTIVE		LOSS	2014 btuh		LOSS	0.4547	916 btuh		LOSS	0.0000	0 btuh		LOSS	0.1	102.9 btuh		239		5377		LOSS	0%	0 btuh		
TOTAL CONDUCTIVE		GAIN	1253 btuh		GAIN	0.0770	96 btuh		GAIN	0.0000	0 btuh		GAIN	0.07	93 btuh		0 0 btuh		13% 672 btuh		GAIN	0%	0 btuh		
DEN																									
DEN		TOTALS H.L.: 2435 btuh						H.G.: 2113 btuh				AREA: 101 ft2		C.Height: 11		GROSS EXP. WALL				NEW 253 ft		EXIST 0 ft			
	EXPOSED WALLS				EXPOSED CEILING W/ATTIC				EXPOSED CEILING NO ATTIC				EXPOSED FLOORS				SKYLIGHT								
	NEW: 23 ft		EXIST: 0 ft		NEW: 0		EXIST: 0		NEW: 0		EXIST: 0		NEW: 0 ft2		EXIST: 0 ft2		NEW: 0.0 ft2		EXIST: 0.0 ft2						
Eff. R-V	18.53		8.50		59.22		22.86		27.65		22.05		29.80		22.05		2.04		2.03						
LOSS	4.0	869 btuh	8.7	0 btuh	1.3	0 btuh	3.2	0 btuh	2.7	0 btuh	3.4	0 btuh	2.5	0 btuh	3.4	0 btuh	36.4	0 btuh	37	0 btuh					
GAIN	0.8	164 btuh	1.6	0 btuh	0.7	0 btuh	1.8	0 btuh	1.5	0 btuh	1.9	0 btuh	0.3	0 btuh	0.4	0 btuh	89.7	0 btuh	14.7	0 btuh					
	DOORS				EAST/WEST WINDOWS				SE/SW WINDOWS				SOUTH WINDOWS				NORTH WINDOWS								
	NEW: 0.0 ft2		EXIST: 0.0 ft2		NEW: 36.0 ft2		EXIST: 0.0 ft2		NEW:		EXIST:		NEW: 0.0 ft2		EXIST: 0.0 ft2		NEW: 0 ft2		EXIST: 0 ft2						
Eff. R-V	3.01		3.01		3.57		1.99		0		0		3.57		1.99		3.57		1.99						
LOSS	24.7	0 btuh	24.7	0 btuh	20.8	748 btuh	37.3	0 btuh	0	0	0	0	20.8	0 btuh	37.3	0 btuh	20.8	0 btuh	37.3	0 btuh					
GAIN	4.7	0 btuh	4.7	0 btuh	28.2	1014 btuh	14.9	0 btuh	0	0	0	0	21.7	0 btuh	14.9	0 btuh	11.7	0 btuh	14.9	0 btuh					
FUND. CONDUCTIVE HEATLOSS				0 btuh				AIR LEAKAGE NEW				AIR LEAKAGE EXIST				VENTILATION CASE 3				H.G. PEOPLE		APP. LOAD		DUCT PIPE L.	
TOTAL CONDUCTIVE		LOSS	1617 btuh		LOSS	0.4547	735 btuh		LOSS	0.0000	0 btuh		LOSS	0.1	82.6 btuh		239		5377		LOSS	0%	0 btuh		
TOTAL CONDUCTIVE		GAIN	1178 btuh		GAIN	0.0770	91 btuh		GAIN	0.0000	0 btuh		GAIN	0.07	87 btuh		0 0 btuh		5% 269 btuh		GAIN	0%	0 btuh		
POWDER																									
POWDER		TOTALS H.L.: 600 btuh						H.G.: 325 btuh				AREA: 34 ft2		C.Height: 11		GROSS EXP. WALL				NEW 66 ft		EXIST 0 ft			
	EXPOSED WALLS				EXPOSED CEILING W/ATTIC				EXPOSED CEILING NO ATTIC				EXPOSED FLOORS				SKYLIGHT								
	NEW: 6 ft		EXIST: 0 ft		NEW: 0		EXIST: 0		NEW: 0		EXIST: 0		NEW: 0 ft2		EXIST: 0 ft2		NEW: 0.0 ft2		EXIST: 0.0 ft2						
Eff. R-V	18.53		8.50		59.22		22.86		27.65		22.05		29.80		22.05		2.04		2.03						

**HEATLOSS/GAIN
CALCULATIONS
CSA-F280-12**

ADDRESS/MODEL: Unit 4501 - Elev. A,B and CLIENT: Royal Pine Homes
C - Opt. Grnd floor GTA: 3244
PROJECT #: P22160 LOT: 4501
COMPLIANCE PACKAGE: SB 12 SITE: Forestside Estates



LOSS	4.0	232 btuh	8.7	0 btuh	1.3	0 btuh	3.2	0 btuh	2.7	0 btuh	3.4	0 btuh	2.5	0 btuh	3.4	0 btuh	36.4	0 btuh	37	0 btuh					
GAIN	0.8	44 btuh	1.6	0 btuh	0.7	0 btuh	1.8	0 btuh	1.5	0 btuh	1.9	0 btuh	0.3	0 btuh	0.4	0 btuh	89.7	0 btuh	14.7	0 btuh					
	DOORS				EAST/WEST WINDOWS				SE/SW WINDOWS				SOUTH WINDOWS				NORTH WINDOWS								
	NEW: 0.0 ft2		EXIST: 0.0 ft2		NEW: 0.0 ft2		EXIST: 0.0 ft2		NEW:		EXIST:		NEW: 8.0 ft2		EXIST: 0.0 ft2		NEW: 0 ft2		EXIST: 0 ft2						
Eff. R-V	3.01		3.01		3.57		1.99		0		0		3.57		1.99		3.57		1.99						
LOSS	24.7	0 btuh	24.7	0 btuh	20.8	0 btuh	37.3	0 btuh	0	0	0	0	20.8	166 btuh	37.3	0 btuh	20.8	0 btuh	37.3	0 btuh					
GAIN	4.7	0 btuh	4.7	0 btuh	28.2	0 btuh	14.9	0 btuh	0	0	0	0	21.7	174 btuh	14.9	0 btuh	11.7	0 btuh	14.9	0 btuh					
FUND. CONDUCTIVE HEATLOSS				0 btuh				AIR LEAKAGE NEW				AIR LEAKAGE EXIST				VENTILATION CASE 3				H.G. PEOPLE		APP. LOAD		DUCT PIPE L.	
TOTAL CONDUCTIVE			LOSS	399 btuh	LOSS	0.4547	181 btuh	LOSS	0.0000	0 btuh	LOSS	0.1	20.4 btuh	239		5377		LOSS	0%	0 btuh					
TOTAL CONDUCTIVE			GAIN	217 btuh	GAIN	0.0770	17 btuh	GAIN	0.0000	0 btuh	GAIN	0.07	16 btuh	0	0 btuh	0%	0 btuh	GAIN	0%	0 btuh					
DIN																									
TOTALS H.L.: 2549 btuh				H.G.: 1626 btuh				AREA: 219 ft2				C.Height: 11		GROSS EXP. WALL				NEW 297 ft		EXIST 0 ft					
	EXPOSED WALLS				EXPOSED CEILING W/ATTIC				EXPOSED CEILING NO ATTIC				EXPOSED FLOORS				SKYLIGHT								
	NEW: 27 ft		EXIST: 0 ft		NEW: 0		EXIST: 0		NEW: 0		EXIST: 0		NEW: 0 ft2		EXIST: 0 ft2		NEW: 0.0 ft2		EXIST: 0.0 ft2						
Eff. R-V	18.53		8.50		59.22		22.86		27.65		22.05		29.80		22.05		2.04		2.03						
LOSS	4.0	1069 btuh	8.7	0 btuh	1.3	0 btuh	3.2	0 btuh	2.7	0 btuh	3.4	0 btuh	2.5	0 btuh	3.4	0 btuh	36.4	0 btuh	37	0 btuh					
GAIN	0.8	202 btuh	1.6	0 btuh	0.7	0 btuh	1.8	0 btuh	1.5	0 btuh	1.9	0 btuh	0.3	0 btuh	0.4	0 btuh	89.7	0 btuh	14.7	0 btuh					
	DOORS				EAST/WEST WINDOWS				SE/SW WINDOWS				SOUTH WINDOWS				NORTH WINDOWS								
	NEW: 0.0 ft2		EXIST: 0.0 ft2		NEW: 0.0 ft2		EXIST: 0.0 ft2		NEW:		EXIST:		NEW: 30.0 ft2		EXIST: 0.0 ft2		NEW: 0 ft2		EXIST: 0 ft2						
Eff. R-V	3.01		3.01		3.57		1.99		0		0		3.57		1.99		3.57		1.99						
LOSS	24.7	0 btuh	24.7	0 btuh	20.8	0 btuh	37.3	0 btuh	0	0	0	0	20.8	624 btuh	37.3	0 btuh	20.8	0 btuh	37.3	0 btuh					
GAIN	4.7	0 btuh	4.7	0 btuh	28.2	0 btuh	14.9	0 btuh	0	0	0	0	21.7	651 btuh	14.9	0 btuh	11.7	0 btuh	14.9	0 btuh					
FUND. CONDUCTIVE HEATLOSS				0 btuh				AIR LEAKAGE NEW				AIR LEAKAGE EXIST				VENTILATION CASE 3				H.G. PEOPLE		APP. LOAD		DUCT PIPE L.	
TOTAL CONDUCTIVE			LOSS	1693 btuh	LOSS	0.4547	770 btuh	LOSS	0.0000	0 btuh	LOSS	0.1	86.5 btuh	239		5377		LOSS	0%	0 btuh					
TOTAL CONDUCTIVE			GAIN	853 btuh	GAIN	0.0770	66 btuh	GAIN	0.0000	0 btuh	GAIN	0.07	63 btuh	0	0 btuh	5%	269 btuh	GAIN	0%	0 btuh					
MUD																									
TOTALS H.L.: 2434 btuh				H.G.: 456 btuh				AREA: 75 ft2				C.Height: 11		GROSS EXP. WALL				NEW 187 ft		EXIST 0 ft					
	EXPOSED WALLS				EXPOSED CEILING W/ATTIC				EXPOSED CEILING NO ATTIC				EXPOSED FLOORS				SKYLIGHT								
	NEW: 17 ft		EXIST: 0 ft		NEW: 0		EXIST: 0		NEW: 0		EXIST: 0		NEW: 0 ft2		EXIST: 0 ft2		NEW: 0.0 ft2		EXIST: 0.0 ft2						
Eff. R-V	18.53		8.50		59.22		22.86		27.65		22.05		29.80		22.05		2.04		2.03						
LOSS	4.0	581 btuh	8.7	0 btuh	1.3	0 btuh	3.2	0 btuh	2.7	0 btuh	3.4	0 btuh	2.5	0 btuh	3.4	0 btuh	36.4	0 btuh	37	0 btuh					
GAIN	0.8	110 btuh	1.6	0 btuh	0.7	0 btuh	1.8	0 btuh	1.5	0 btuh	1.9	0 btuh	0.3	0 btuh	0.4	0 btuh	89.7	0 btuh	14.7	0 btuh					
	DOORS				EAST/WEST WINDOWS				SE/SW WINDOWS				SOUTH WINDOWS				NORTH WINDOWS								
	NEW: 42.0 ft2		EXIST: 0.0 ft2		NEW: 0.0 ft2		EXIST: 0.0 ft2		NEW:		EXIST:		NEW: 0.0 ft2		EXIST: 0.0 ft2		NEW: 0 ft2		EXIST: 0 ft2						
Eff. R-V	3.01		3.01		3.57		1.99		0		0		3.57		1.99		3.57		1.99						
LOSS	24.7	1035 btuh	24.7	0 btuh	20.8	0 btuh	37.3	0 btuh	0	0	0	0	20.8	0 btuh	37.3	0 btuh	20.8	0 btuh	37.3	0 btuh					
GAIN	4.7	195 btuh	4.7	0 btuh	28.2	0 btuh	14.9	0 btuh	0	0	0	0	21.7	0 btuh	14.9	0 btuh	11.7	0 btuh	14.9	0 btuh					
FUND. CONDUCTIVE HEATLOSS				0 btuh				AIR LEAKAGE NEW				AIR LEAKAGE EXIST				VENTILATION CASE 3				H.G. PEOPLE		APP. LOAD		DUCT PIPE L.	
TOTAL CONDUCTIVE			LOSS	1616 btuh	LOSS	0.4547	735 btuh	LOSS	0.0000	0 btuh	LOSS	0.1	82.5 btuh	239		5377		LOSS	0%	0 btuh					
TOTAL CONDUCTIVE			GAIN	305 btuh	GAIN	0.0770	23 btuh	GAIN	0.0000	0 btuh	GAIN	0.07	23 btuh	0	0 btuh	0%	0 btuh	GAIN	0%	0 btuh					
FOYER																									
TOTALS H.L.: 2851 btuh				H.G.: 605 btuh				AREA: 120 ft2				C.Height: 11		GROSS EXP. WALL				NEW 231 ft		EXIST 0 ft					
	EXPOSED WALLS				EXPOSED CEILING W/ATTIC				EXPOSED CEILING NO ATTIC				EXPOSED FLOORS				SKYLIGHT								
	NEW: 21 ft		EXIST: 0 ft		NEW: 0		EXIST: 0		NEW: 0		EXIST: 0		NEW: 0 ft2		EXIST: 0 ft2		NEW: 0.0 ft2		EXIST: 0.0 ft2						
Eff. R-V	18.53		8.50		59.22		22.86		27.65		22.05		29.80		22.05		2.04		2.03						
LOSS	4.0	733 btuh	8.7	0 btuh	1.3	0 btuh	3.2	0 btuh	2.7	0 btuh	3.4	0 btuh	2.5	0 btuh	3.4	0 btuh	36.4	0 btuh	37	0 btuh					
GAIN	0.8	138 btuh	1.6	0 btuh	0.7	0 btuh	1.8	0 btuh	1.5	0 btuh	1.9	0 btuh	0.3	0 btuh	0.4	0 btuh	89.7	0 btuh	14.7	0 btuh					
	DOORS				EAST/WEST WINDOWS				SE/SW WINDOWS				SOUTH WINDOWS				NORTH WINDOWS								
	NEW: 42.0 ft2		EXIST: 0.0 ft2		NEW: 0.0 ft2		EXIST: 0.0 ft2		NEW:		EXIST:		NEW: 0.0 ft2		EXIST: 0.0 ft2		NEW: 6 ft2		EXIST: 0 ft2						
Eff. R-V	3.01		3.01		3.57		1.99		0		0		3.57		1.99		3.57		1.99						
LOSS	24.7	1035 btuh	24.7	0 btuh	20.8	0 btuh	37.3	0 btuh	0	0	0	0	20.8	0 btuh	37.3	0 btuh	20.8	125 btuh	37.3	0 btuh					
GAIN	4.7	195 btuh	4.7	0 btuh	28.2	0 btuh	14.9	0 btuh	0	0	0	0	21.7	0 btuh	14.9	0 btuh	11.7	70 btuh	14.9	0 btuh					
FUND. CONDUCTIVE HEATLOSS				0 btuh				AIR LEAKAGE NEW				AIR LEAKAGE EXIST				VENTILATION CASE 3				H.G. PEOPLE		APP. LOAD		DUCT PIPE L.	
TOTAL CONDUCTIVE			LOSS	1893 btuh	LOSS	0.4547	861 btuh	LOSS	0.0000	0 btuh	LOSS	0.1	96.7 btuh	239		5377		LOSS	0%	0 btuh					
TOTAL CONDUCTIVE			GAIN	404 btuh	GAIN	0.0770	31 btuh	GAIN	0.0000	0 btuh	GAIN	0.07	30 btuh	0	0 btuh	0%	0 btuh	GAIN	0%	0 btuh					
LEVEL 3																									
TOTALS H.L.: 1508 btuh				H.G.: 1193 btuh				AREA: 114 ft2				C.Height: 9		GROSS EXP. WALL				NEW 153 ft		EXIST 0 ft					
	EXPOSED WALLS				EXPOSED CEILING W/ATTIC				EXPOSED CEILING NO ATTIC				EXPOSED FLOORS				SKYLIGHT								
	NEW: 17 ft		EXIST: 0 ft		NEW: 114 ft2		EXIST: 0		NEW: 0		EXIST: 0		NEW: 0 ft2		EXIST: 0 ft2		NEW: 0.0 ft2		EXIST: 0.0 ft2						
Eff. R-V	18.53		8.50		59.22		22.86		27.65		22.05		29.80		22.05		2.04		2.03						
LOSS	4.0	525 btuh	8.7	0 btuh	1.3	143 btuh	3.2	0 btuh	2.7	0 btuh	3.4	0 btuh	2.5	0 btuh	3.4	0 btuh	36.4	0 btuh	37	0 btuh					
GAIN	0.8	99 btuh	1.6	0 btuh	0.7	79 btuh	1.8	0 btuh	1.5	0 btuh	1.9	0 btuh	0.3	0 btuh	0.4	0 btuh	89.7	0 btuh	14.7	0 btuh					
	DOORS				EAST/WEST WINDOWS				SE/SW WINDOWS				SOUTH WINDOWS				NORTH WINDOWS								
	NEW: 0.0 ft2		EXIST: 0.0 ft2		NEW: 22.0 ft2		EXIST: 0.0 ft2		NEW:		EXIST:		NEW: 0.0 ft2		EXIST: 0.0 ft2		NEW: 0 ft2		EXIST: 0 ft2						
Eff. R-V	3.01		3.01		3.57		1.99		0		0		3.57		1.99		3.57		1.99						
LOSS	24.7	0 btuh	24.7	0 btuh	20.8	457 btuh	37.3	0 btuh	0	0	0	0	20.8	0 btuh	37.3	0 btuh	20.8	0 btuh	37.3	0 btuh					

**HEATLOSS/GAIN
CALCULATIONS
CSA-F280-12**

ADDRESS/MODEL: Unit 4501 - Elev. A,B and CLIENT: Royal Pine Homes
C - Opt. Grnd floor
PROJECT #: P22160
COMPLIANCE PACKAGE: SB 12
GTA: 3244
LOT: 4501
SITE: Forestside Estates



GAIN	4.7	0 btuh	4.7	0 btuh	28.2	620 btuh	14.9	0 btuh	0	0	0	0	21.7	0 btuh	14.9	0 btuh	11.7	0 btuh	14.9	0 btuh
FUND. CONDUCTIVE HEATLOSS				0 btuh	AIR LEAKAGE NEW			AIR LEAKAGE EXIST			VENTILATION CASE 3			H.G. PEOPLE		APP. LOAD		DUCT PIPE L.		
TOTAL CONDUCTIVE			LOSS	1125 btuh	LOSS	0.2893	326 btuh	LOSS	0.0000	0 btuh	LOSS	0.1	57.5 btuh	239		5377		LOSS	0%	0 btuh
TOTAL CONDUCTIVE			GAIN	798 btuh	GAIN	0.0770	61 btuh	GAIN	0.0000	0 btuh	GAIN	0.07	59 btuh	0	0 btuh	0%	0 btuh	GAIN	0%	0 btuh
P.W.C.L		TOTALS H.L.: 592 btuh				H.G.: 385 btuh				AREA: 30 ft2		C.Height: 9		GROSS EXP. WALL			NEW 63 ft		EXIST 0 ft	
	EXP. WALLS			EXP. CEILING W/ATTIC			EXP. CEILING NO ATTIC			EXP. FLOORS			SKYLIGHT							
	NEW: 7 ft		EXIST: 0 ft		NEW: 30 ft2		EXIST: 0		NEW: 0		EXIST: 0		NEW: 0 ft2		EXIST: 0 ft2		NEW: 0.0 ft2		EXIST: 0.0 ft2	
Eff. R-V	18.53		8.50		59.22		22.86		27.65		22.05		29.80		22.05		2.04		2.03	
LOSS	4.0	216 btuh	8.7	0 btuh	1.3	38 btuh	3.2	0 btuh	2.7	0 btuh	3.4	0 btuh	2.5	0 btuh	3.4	0 btuh	36.4	0 btuh	37	0 btuh
GAIN	0.8	41 btuh	1.6	0 btuh	0.7	21 btuh	1.8	0 btuh	1.5	0 btuh	1.9	0 btuh	0.3	0 btuh	0.4	0 btuh	89.7	0 btuh	14.7	0 btuh
	DOORS			EAST/WEST WINDOWS			SE/SW WINDOWS			SOUTH WINDOWS			NORTH WINDOWS							
	NEW: 0.0 ft2		EXIST: 0.0 ft2		NEW: 0.0 ft2		EXIST: 0.0 ft2		NEW:		EXIST:		NEW: 9.0 ft2		EXIST: 0.0 ft2		NEW: 0 ft2		EXIST: 0 ft2	
Eff. R-V	3.01	3.01		3.57		1.99		0		0		3.57		1.99		3.57		1.99		
LOSS	24.7	0 btuh	24.7	0 btuh	20.8	0 btuh	37.3	0 btuh	0	0	0	0	20.8	187 btuh	37.3	0 btuh	20.8	0 btuh	37.3	0 btuh
GAIN	4.7	0 btuh	4.7	0 btuh	28.2	0 btuh	14.9	0 btuh	0	0	0	0	21.7	195 btuh	14.9	0 btuh	11.7	0 btuh	14.9	0 btuh
FUND. CONDUCTIVE HEATLOSS				0 btuh	AIR LEAKAGE NEW			AIR LEAKAGE EXIST			VENTILATION CASE 3			H.G. PEOPLE		APP. LOAD		DUCT PIPE L.		
TOTAL CONDUCTIVE			LOSS	441 btuh	LOSS	0.2893	128 btuh	LOSS	0.0000	0 btuh	LOSS	0.1	22.5 btuh	239		5377		LOSS	0%	0 btuh
TOTAL CONDUCTIVE			GAIN	257 btuh	GAIN	0.0770	20 btuh	GAIN	0.0000	0 btuh	GAIN	0.07	19 btuh	0	0 btuh	0%	0 btuh	GAIN	0%	0 btuh
M. BD		TOTALS H.L.: 3062 btuh				H.G.: 2874 btuh				AREA: 336 ft2		C.Height: 9		GROSS EXP. WALL			NEW 306 ft		EXIST 0 ft	
	EXP. WALLS			EXP. CEILING W/ATTIC			EXP. CEILING NO ATTIC			EXP. FLOORS			SKYLIGHT							
	NEW: 34 ft		EXIST: 0 ft		NEW: 336 ft2		EXIST: 0		NEW: 0		EXIST: 0		NEW: 0 ft2		EXIST: 0 ft2		NEW: 0.0 ft2		EXIST: 0.0 ft2	
Eff. R-V	18.53		8.50		59.22		22.86		27.65		22.05		29.80		22.05		2.04		2.03	
LOSS	4.0	1073 btuh	8.7	0 btuh	1.3	421 btuh	3.2	0 btuh	2.7	0 btuh	3.4	0 btuh	2.5	0 btuh	3.4	0 btuh	36.4	0 btuh	37	0 btuh
GAIN	0.8	202 btuh	1.6	0 btuh	0.7	233 btuh	1.8	0 btuh	1.5	0 btuh	1.9	0 btuh	0.3	0 btuh	0.4	0 btuh	89.7	0 btuh	14.7	0 btuh
	DOORS			EAST/WEST WINDOWS			SE/SW WINDOWS			SOUTH WINDOWS			NORTH WINDOWS							
	NEW: 0.0 ft2		EXIST: 0.0 ft2		NEW: 38.0 ft2		EXIST: 0.0 ft2		NEW:		EXIST:		NEW: 0.0 ft2		EXIST: 0.0 ft2		NEW: 0 ft2		EXIST: 0 ft2	
Eff. R-V	3.01	3.01		3.57		1.99		0		0		3.57		1.99		3.57		1.99		
LOSS	24.7	0 btuh	24.7	0 btuh	20.8	790 btuh	37.3	0 btuh	0	0	0	0	20.8	0 btuh	37.3	0 btuh	20.8	0 btuh	37.3	0 btuh
GAIN	4.7	0 btuh	4.7	0 btuh	28.2	1071 btuh	14.9	0 btuh	0	0	0	0	21.7	0 btuh	14.9	0 btuh	11.7	0 btuh	14.9	0 btuh
FUND. CONDUCTIVE HEATLOSS				0 btuh	AIR LEAKAGE NEW			AIR LEAKAGE EXIST			VENTILATION CASE 3			H.G. PEOPLE		APP. LOAD		DUCT PIPE L.		
TOTAL CONDUCTIVE			LOSS	2284 btuh	LOSS	0.2893	661 btuh	LOSS	0.0000	0 btuh	LOSS	0.1	116.7 btuh	239		5377		LOSS	0%	0 btuh
TOTAL CONDUCTIVE			GAIN	1506 btuh	GAIN	0.0770	116 btuh	GAIN	0.0000	0 btuh	GAIN	0.07	111 btuh	2	478 btuh	0%	0 btuh	GAIN	0%	0 btuh
ENS 2		TOTALS H.L.: 772 btuh				H.G.: 293 btuh				AREA: 57 ft2		C.Height: 9		GROSS EXP. WALL			NEW 90 ft		EXIST 0 ft	
	EXP. WALLS			EXP. CEILING W/ATTIC			EXP. CEILING NO ATTIC			EXP. FLOORS			SKYLIGHT							
	NEW: 10 ft		EXIST: 0 ft		NEW: 57 ft2		EXIST: 0		NEW: 0		EXIST: 0		NEW: 4 ft2		EXIST: 0 ft2		NEW: 0.0 ft2		EXIST: 0.0 ft2	
Eff. R-V	18.53		8.50		59.22		22.86		27.65		22.05		29.80		22.05		2.04		2.03	
LOSS	4.0	328 btuh	8.7	0 btuh	1.3	71 btuh	3.2	0 btuh	2.7	0 btuh	3.4	0 btuh	2.5	10 btuh	3.4	0 btuh	36.4	0 btuh	37	0 btuh
GAIN	0.8	62 btuh	1.6	0 btuh	0.7	39 btuh	1.8	0 btuh	1.5	0 btuh	1.9	0 btuh	0.3	1 btuh	0.4	0 btuh	89.7	0 btuh	14.7	0 btuh
	DOORS			EAST/WEST WINDOWS			SE/SW WINDOWS			SOUTH WINDOWS			NORTH WINDOWS							
	NEW: 0.0 ft2		EXIST: 0.0 ft2		NEW: 0.0 ft2		EXIST: 0.0 ft2		NEW:		EXIST:		NEW: 0.0 ft2		EXIST: 0.0 ft2		NEW: 8 ft2		EXIST: 0 ft2	
Eff. R-V	3.01	3.01		3.57		1.99		0		0		3.57		1.99		3.57		1.99		
LOSS	24.7	0 btuh	24.7	0 btuh	20.8	0 btuh	37.3	0 btuh	0	0	0	0	20.8	0 btuh	37.3	0 btuh	20.8	166 btuh	37.3	0 btuh
GAIN	4.7	0 btuh	4.7	0 btuh	28.2	0 btuh	14.9	0 btuh	0	0	0	0	21.7	0 btuh	14.9	0 btuh	11.7	94 btuh	14.9	0 btuh
FUND. CONDUCTIVE HEATLOSS				0 btuh	AIR LEAKAGE NEW			AIR LEAKAGE EXIST			VENTILATION CASE 3			H.G. PEOPLE		APP. LOAD		DUCT PIPE L.		
TOTAL CONDUCTIVE			LOSS	576 btuh	LOSS	0.2893	167 btuh	LOSS	0.0000	0 btuh	LOSS	0.1	29.4 btuh	239		5377		LOSS	0%	0 btuh
TOTAL CONDUCTIVE			GAIN	196 btuh	GAIN	0.0770	15 btuh	GAIN	0.0000	0 btuh	GAIN	0.07	15 btuh	0	0 btuh	0%	0 btuh	GAIN	0%	0 btuh
S BATH		TOTALS H.L.: 805 btuh				H.G.: 460 btuh				AREA: 113 ft2		C.Height: 9		GROSS EXP. WALL			NEW 81 ft		EXIST 0 ft	
	EXP. WALLS			EXP. CEILING W/ATTIC			EXP. CEILING NO ATTIC			EXP. FLOORS			SKYLIGHT							
	NEW: 9 ft		EXIST: 0 ft		NEW: 113 ft2		EXIST: 0		NEW: 0		EXIST: 0		NEW: 0 ft2		EXIST: 0 ft2		NEW: 0.0 ft2		EXIST: 0.0 ft2	
Eff. R-V	18.53		8.50		59.22		22.86		27.65		22.05		29.80		22.05		2.04		2.03	
LOSS	4.0	292 btuh	8.7	0 btuh	1.3	142 btuh	3.2	0 btuh	2.7	0 btuh	3.4	0 btuh	2.5	0 btuh	3.4	0 btuh	36.4	0 btuh	37	0 btuh
GAIN	0.8	55 btuh	1.6	0 btuh	0.7	78 btuh	1.8	0 btuh	1.5	0 btuh	1.9	0 btuh	0.3	0 btuh	0.4	0 btuh	89.7	0 btuh	14.7	0 btuh
	DOORS			EAST/WEST WINDOWS			SE/SW WINDOWS			SOUTH WINDOWS			NORTH WINDOWS							
	NEW: 0.0 ft2		EXIST: 0.0 ft2		NEW: 0.0 ft2		EXIST: 0.0 ft2		NEW:		EXIST:		NEW: 8.0 ft2		EXIST: 0.0 ft2		NEW: 0 ft2		EXIST: 0 ft2	
Eff. R-V	3.01	3.01		3.57		1.99		0		0		3.57		1.99		3.57		1.99		
LOSS	24.7	0 btuh	24.7	0 btuh	20.8	0 btuh	37.3	0 btuh	0	0	0	0	20.8	166 btuh	37.3	0 btuh	20.8	0 btuh	37.3	0 btuh
GAIN	4.7	0 btuh	4.7	0 btuh	28.2	0 btuh	14.9	0 btuh	0	0	0	0	21.7	174 btuh	14.9	0 btuh	11.7	0 btuh	14.9	0 btuh
FUND. CONDUCTIVE HEATLOSS				0 btuh	AIR LEAKAGE NEW			AIR LEAKAGE EXIST			VENTILATION CASE 3			H.G. PEOPLE		APP. LOAD		DUCT PIPE L.		
TOTAL CONDUCTIVE			LOSS	600 btuh	LOSS	0.2893	174 btuh	LOSS	0.0000	0 btuh	LOSS	0.1	30.6 btuh	239		5377		LOSS	0%	0 btuh
TOTAL CONDUCTIVE			GAIN	307 btuh	GAIN	0.0770	24 btuh	GAIN	0.0000	0 btuh	GAIN	0.07	23 btuh	0	0 btuh	0%	0 btuh	GAIN	0%	0 btuh
P WIC		TOTALS H.L.: 448 btuh				H.G.: 159 btuh				AREA: 94 ft2		C.Height: 9		GROSS EXP. WALL			NEW 54 ft		EXIST 0 ft	
	EXP. WALLS			EXP. CEILING W/ATTIC			EXP. CEILING NO ATTIC			EXP. FLOORS			SKYLIGHT							
	NEW: 6 ft		EXIST: 0 ft		NEW: 94 ft2		EXIST: 0		NEW: 0		EXIST: 0		NEW: 0 ft2		EXIST: 0 ft2		NEW: 0.0 ft2		EXIST: 0.0 ft2	

**HEATLOSS/GAIN
CALCULATIONS
CSA-F280-12**

ADDRESS/MODEL: Unit 4501 - Elev. A,B and CLIENT: Royal Pine Homes
C - Opt. Grnd floor
PROJECT #: P22160
COMPLIANCE PACKAGE: SB 12
GTA: 3244
LOT: 4501
SITE: Forestside Estates



Eff. R-V	18.53	8.50		59.22		22.86		27.65		22.05		29.80		22.05		2.04		2.03			
LOSS	4.0	216 btuh	8.7	0 btuh	1.3	118 btuh	3.2	0 btuh	2.7	0 btuh	3.4	0 btuh	2.5	0 btuh	3.4	0 btuh	36.4	0 btuh	37	0 btuh	
GAIN	0.8	41 btuh	1.6	0 btuh	0.7	65 btuh	1.8	0 btuh	1.5	0 btuh	1.9	0 btuh	0.3	0 btuh	0.4	0 btuh	89.7	0 btuh	14.7	0 btuh	
	DOORS				EAST/WEST WINDOWS				SE/SW WINDOWS				SOUTH WINDOWS				NORTH WINDOWS				
	NEW: 0.0 ft2		EXIST: 0.0 ft2		NEW: 0.0 ft2		EXIST: 0.0 ft2		NEW:		EXIST:		NEW: 0.0 ft2		EXIST: 0.0 ft2		NEW: 0 ft2		EXIST: 0 ft2		
Eff. R-V	3.01	3.01		3.57		1.99		0		0		3.57		1.99		3.57		1.99			
LOSS	24.7	0 btuh	24.7	0 btuh	20.8	0 btuh	37.3	0 btuh	0	0	0	0	20.8	0 btuh	37.3	0 btuh	20.8	0 btuh	37.3	0 btuh	
GAIN	4.7	0 btuh	4.7	0 btuh	28.2	0 btuh	14.9	0 btuh	0	0	0	0	21.7	0 btuh	14.9	0 btuh	11.7	0 btuh	14.9	0 btuh	
FUND. CONDUCTIVE HEATLOSS				0 btuh		AIR LEAKAGE NEW		AIR LEAKAGE EXIST		VENTILATION CASE 3			H.G. PEOPLE		APP. LOAD		DUCT PIPE L.				
TOTAL CONDUCTIVE		LOSS	334 btuh	LOSS	0.2893	97 btuh	LOSS	0.0000	0 btuh	LOSS	0.1	17.1 btuh	239		5377		LOSS	0%	0 btuh		
TOTAL CONDUCTIVE		GAIN	106 btuh	GAIN	0.0770	8 btuh	GAIN	0.0000	0 btuh	GAIN	0.07	8 btuh	0	0 btuh	0%	0 btuh	GAIN	0%	0 btuh		
LAUN				TOTALS H.L.: 248 btuh				H.G.: 1034 btuh				AREA: 49 ft2		C.Height: 9		GROSS EXP. WALL		NEW 0 ft		EXIST 0 ft	
	EXPOSED WALLS				EXPOSED CEILING W/ATTIC				EXPOSED CEILING NO ATTIC				EXPOSED FLOORS				SKYLIGHT				
	NEW: 0 ft		EXIST: 0 ft		NEW: 49 ft2		EXIST: 0		NEW: 0		EXIST: 0		NEW: 43 ft2		EXIST: 0 ft2		NEW: 0.0 ft2		EXIST: 0.0 ft2		
Eff. R-V	18.53	8.50		59.22		22.86		27.65		22.05		29.80		22.05		2.04		2.03			
LOSS	4.0	0 btuh	8.7	0 btuh	1.3	61 btuh	3.2	0 btuh	2.7	0 btuh	3.4	0 btuh	2.5	107 btuh	3.4	0 btuh	36.4	0 btuh	37	0 btuh	
GAIN	0.8	0 btuh	1.6	0 btuh	0.7	34 btuh	1.8	0 btuh	1.5	0 btuh	1.9	0 btuh	0.3	12 btuh	0.4	0 btuh	89.7	0 btuh	14.7	0 btuh	
	DOORS				EAST/WEST WINDOWS				SE/SW WINDOWS				SOUTH WINDOWS				NORTH WINDOWS				
	NEW: 0.0 ft2		EXIST: 0.0 ft2		NEW: 0.0 ft2		EXIST: 0.0 ft2		NEW:		EXIST:		NEW: 0.0 ft2		EXIST: 0.0 ft2		NEW: 0 ft2		EXIST: 0 ft2		
Eff. R-V	3.01	3.01		3.57		1.99		0		0		3.57		1.99		3.57		1.99			
LOSS	24.7	0 btuh	24.7	0 btuh	20.8	0 btuh	37.3	0 btuh	0	0	0	0	20.8	0 btuh	37.3	0 btuh	20.8	0 btuh	37.3	0 btuh	
GAIN	4.7	0 btuh	4.7	0 btuh	28.2	0 btuh	14.9	0 btuh	0	0	0	0	21.7	0 btuh	14.9	0 btuh	11.7	0 btuh	14.9	0 btuh	
FUND. CONDUCTIVE HEATLOSS				0 btuh		AIR LEAKAGE NEW		AIR LEAKAGE EXIST		VENTILATION CASE 3			H.G. PEOPLE		APP. LOAD		DUCT PIPE L.				
TOTAL CONDUCTIVE		LOSS	168 btuh	LOSS	0.2893	49 btuh	LOSS	0.0000	0 btuh	LOSS	0.1	8.6 btuh	239		5377		LOSS	10%	22 btuh		
TOTAL CONDUCTIVE		GAIN	45 btuh	GAIN	0.0770	3 btuh	GAIN	0.0000	0 btuh	GAIN	0.07	3 btuh	0	0 btuh	13%	672 btuh	GAIN	10%	72 btuh		
BED 4				TOTALS H.L.: 1524 btuh				H.G.: 1197 btuh				AREA: 253 ft2		C.Height: 9		GROSS EXP. WALL		NEW 153 ft		EXIST 0 ft	
	EXPOSED WALLS				EXPOSED CEILING W/ATTIC				EXPOSED CEILING NO ATTIC				EXPOSED FLOORS				SKYLIGHT				
	NEW: 17 ft		EXIST: 0 ft		NEW: 204 ft2		EXIST: 0		NEW: 0		EXIST: 0		NEW: 0 ft2		EXIST: 0 ft2		NEW: 0.0 ft2		EXIST: 0.0 ft2		
Eff. R-V	18.53	8.50		59.22		22.86		27.65		22.05		29.80		22.05		2.04		2.03			
LOSS	4.0	549 btuh	8.7	0 btuh	1.3	256 btuh	3.2	0 btuh	2.7	0 btuh	3.4	0 btuh	2.5	0 btuh	3.4	0 btuh	36.4	0 btuh	37	0 btuh	
GAIN	0.8	104 btuh	1.6	0 btuh	0.7	141 btuh	1.8	0 btuh	1.5	0 btuh	1.9	0 btuh	0.3	0 btuh	0.4	0 btuh	89.7	0 btuh	14.7	0 btuh	
	DOORS				EAST/WEST WINDOWS				SE/SW WINDOWS				SOUTH WINDOWS				NORTH WINDOWS				
	NEW: 0.0 ft2		EXIST: 0.0 ft2		NEW: 0.0 ft2		EXIST: 0.0 ft2		NEW:		EXIST:		NEW: 16.0 ft2		EXIST: 0.0 ft2		NEW: 0 ft2		EXIST: 0 ft2		
Eff. R-V	3.01	3.01		3.57		1.99		0		0		3.57		1.99		3.57		1.99			
LOSS	24.7	0 btuh	24.7	0 btuh	20.8	0 btuh	37.3	0 btuh	0	0	0	0	20.8	333 btuh	37.3	0 btuh	20.8	0 btuh	37.3	0 btuh	
GAIN	4.7	0 btuh	4.7	0 btuh	28.2	0 btuh	14.9	0 btuh	0	0	0	0	21.7	347 btuh	14.9	0 btuh	11.7	0 btuh	14.9	0 btuh	
FUND. CONDUCTIVE HEATLOSS				0 btuh		AIR LEAKAGE NEW		AIR LEAKAGE EXIST		VENTILATION CASE 3			H.G. PEOPLE		APP. LOAD		DUCT PIPE L.				
TOTAL CONDUCTIVE		LOSS	1137 btuh	LOSS	0.2893	329 btuh	LOSS	0.0000	0 btuh	LOSS	0.1	58.1 btuh	239		5377		LOSS	0%	0 btuh		
TOTAL CONDUCTIVE		GAIN	592 btuh	GAIN	0.0770	46 btuh	GAIN	0.0000	0 btuh	GAIN	0.07	44 btuh	1	239 btuh	0%	0 btuh	GAIN	0%	0 btuh		
BED 3				TOTALS H.L.: 3938 btuh				H.G.: 3709 btuh				AREA: 253 ft2		C.Height: 9		GROSS EXP. WALL		NEW 378 ft		EXIST 0 ft	
	EXPOSED WALLS				EXPOSED CEILING W/ATTIC				EXPOSED CEILING NO ATTIC				EXPOSED FLOORS				SKYLIGHT				
	NEW: 42 ft		EXIST: 0 ft		NEW: 253 ft2		EXIST: 0		NEW: 0		EXIST: 0		NEW: 0 ft2		EXIST: 0 ft2		NEW: 0.0 ft2		EXIST: 0.0 ft2		
Eff. R-V	18.53	8.50		59.22		22.86		27.65		22.05		29.80		22.05		2.04		2.03			
LOSS	4.0	1249 btuh	8.7	0 btuh	1.3	317 btuh	3.2	0 btuh	2.7	0 btuh	3.4	0 btuh	2.5	0 btuh	3.4	0 btuh	36.4	0 btuh	37	0 btuh	
GAIN	0.8	236 btuh	1.6	0 btuh	0.7	175 btuh	1.8	0 btuh	1.5	0 btuh	1.9	0 btuh	0.3	0 btuh	0.4	0 btuh	89.7	0 btuh	14.7	0 btuh	
	DOORS				EAST/WEST WINDOWS				SE/SW WINDOWS				SOUTH WINDOWS				NORTH WINDOWS				
	NEW: 0.0 ft2		EXIST: 0.0 ft2		NEW: 66.0 ft2		EXIST: 0.0 ft2		NEW:		EXIST:		NEW: 0.0 ft2		EXIST: 0.0 ft2		NEW: 0 ft2		EXIST: 0 ft2		
Eff. R-V	3.01	3.01		3.57		1.99		0		0		3.57		1.99		3.57		1.99			
LOSS	24.7	0 btuh	24.7	0 btuh	20.8	1372 btuh	37.3	0 btuh	0	0	0	0	20.8	0 btuh	37.3	0 btuh	20.8	0 btuh	37.3	0 btuh	
GAIN	4.7	0 btuh	4.7	0 btuh	28.2	1860 btuh	14.9	0 btuh	0	0	0	0	21.7	0 btuh	14.9	0 btuh	11.7	0 btuh	14.9	0 btuh	
FUND. CONDUCTIVE HEATLOSS				0 btuh		AIR LEAKAGE NEW		AIR LEAKAGE EXIST		VENTILATION CASE 3			H.G. PEOPLE		APP. LOAD		DUCT PIPE L.				
TOTAL CONDUCTIVE		LOSS	2938 btuh	LOSS	0.2893	850 btuh	LOSS	0.0000	0 btuh	LOSS	0.1	150.1 btuh	239		5377		LOSS	0%	0 btuh		
TOTAL CONDUCTIVE		GAIN	2271 btuh	GAIN	0.0770	175 btuh	GAIN	0.0000	0 btuh	GAIN	0.07	168 btuh	1	239 btuh	0%	0 btuh	GAIN	0%	0 btuh		
BED 2				TOTALS H.L.: 5224 btuh				H.G.: 4460 btuh				AREA: 320 ft2		C.Height: 9		GROSS EXP. WALL		NEW 315 ft		EXIST 0 ft	
	EXPOSED WALLS				EXPOSED CEILING W/ATTIC				EXPOSED CEILING NO ATTIC				EXPOSED FLOORS				SKYLIGHT				
	NEW: 35 ft		EXIST: 0 ft		NEW: 320 ft2		EXIST: 0		NEW: 0		EXIST: 0		NEW: 268 ft2		EXIST: 0 ft2		NEW: 0.0 ft2		EXIST: 0.0 ft2		
Eff. R-V	18.53	8.50		59.22		22.86		27.65		22.05		29.80		22.05		2.04		2.03			
LOSS	4.0	969 btuh	8.7	0 btuh	1.3	401 btuh	3.2	0 btuh	2.7	0 btuh	3.4	0 btuh	2.5	667 btuh	3.4	0 btuh	36.4	0 btuh	37	0 btuh	
GAIN	0.8	183 btuh	1.6	0 btuh	0.7	222 btuh	1.8	0 btuh	1.5	0 btuh	1.9	0 btuh	0.3	72 btuh	0.4	0 btuh	89.7	0 btuh	14.7	0 btuh	
	DOORS				EAST/WEST WINDOWS				SE/SW WINDOWS				SOUTH WINDOWS				NORTH WINDOWS				
	NEW: 0.0 ft2		EXIST: 0.0 ft2		NEW: 73.0 ft2		EXIST: 0.0 ft2		NEW:		EXIST:		NEW: 0.0 ft2		EXIST: 0.0 ft2		NEW: 0 ft2		EXIST: 0 ft2		
Eff. R-V	3.01	3.01		3.57		1.99		0		0		3.57		1.99		3.57		1.99			
LOSS	24.7	0 btuh	24.7	0 btuh	20.8	1517 btuh	37.3	0 btuh	0	0	0	0	20.8	0 btuh	37.3	0 btuh	20.8	0 btuh	37.3	0 btuh	


**HEATLOSS/GAIN
CALCULATIONS
CSA-F280-12**

ADDRESS/MODEL: Unit 4501 - Elev. A,B and
C - Opt. Grnd floor
PROJECT #: P22160
COMPLIANCE PACKAGE: SB 12

CLIENT: Royal Pine Homes
GTA: 3244
LOT: 4501
SITE: Forestside Estates




GAIN	4.7	0 btuh	4.7	0 btuh	28.2	2057 btuh	14.9	0 btuh	0	0	0	0	21.7	0 btuh	14.9	0 btuh	11.7	0 btuh	14.9	0 btuh
FUND. CONDUCTIVE HEATLOSS				0 btuh	AIR LEAKAGE NEW			AIR LEAKAGE EXIST			VENTILATION CASE 3			H.G. PEOPLE		APP. LOAD		DUCT PIPE L		
TOTAL CONDUCTIVE			LOSS	3555 btuh	LOSS	0.2893	1029 btuh	LOSS	0.0000	0 btuh	LOSS	0.1	181.6 btuh	239		5377		LOSS	10%	458 btuh
TOTAL CONDUCTIVE			GAIN	2533 btuh	GAIN	0.0770	195 btuh	GAIN	0.0000	0 btuh	GAIN	0.07	187 btuh	1	239 btuh	0%	0 btuh	GAIN	10%	277 btuh
LEVEL 4																				

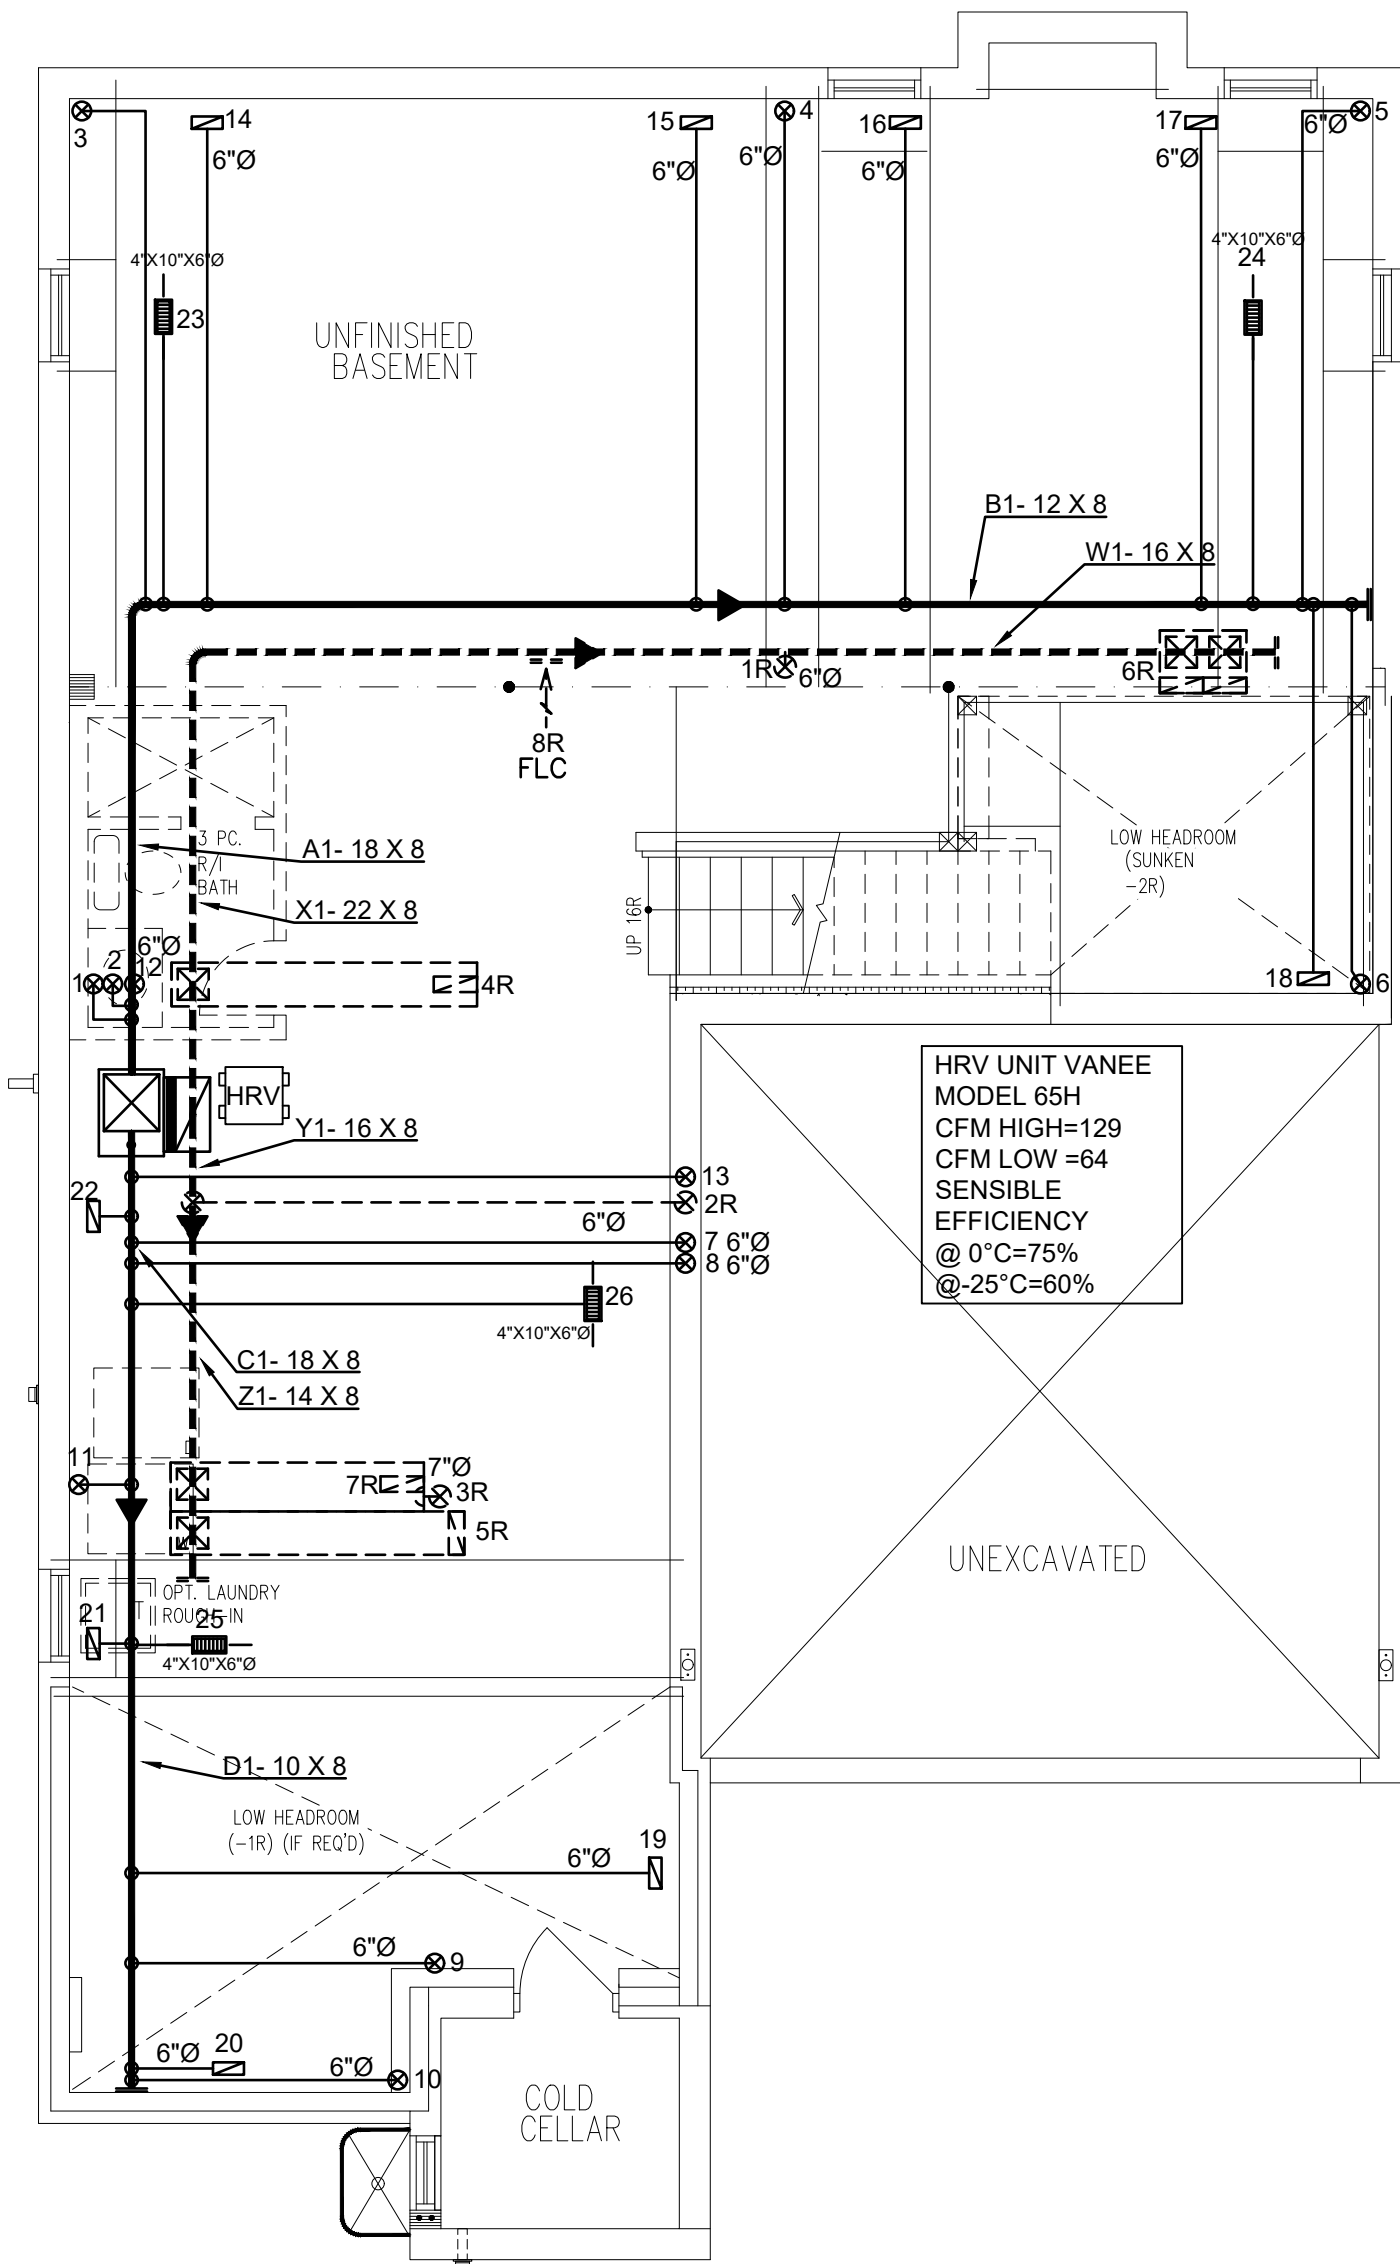



PART. BASEMENT PLAN FOR OPT. GROUND FLOOR PLAN EL. 'A','B', & 'C'

<table><tr><td>3RD</td><td># S/A</td><td># R/A</td><td># FANS</td></tr><tr><td>2ND</td><td>13</td><td>5</td><td>5</td></tr><tr><td>1ST</td><td>9</td><td>3</td><td>1</td></tr><tr><td>B</td><td>4</td><td>1</td><td>-</td></tr><tr><td>TOTAL</td><td>26</td><td>9</td><td>6</td></tr></table>				3RD	# S/A	# R/A	# FANS	2ND	13	5	5	1ST	9	3	1	B	4	1	-	TOTAL	26	9	6	- DESIGNER TO BE NOTIFIED OF ALL & ANY CHANGES TO THE STRUCTURE AND/OR SYSTEM DESIGN BEFORE INSTALLATION BEGINS. - INSTALLATION TO COMPLY WITH THE LATEST ONTARIO BUILDING CODE. - COORDINATE EXACT LOCATION OF GRILLES AND REGISTERS WITH OTHER TRADES, SITE CONDITIONS, OWNER BUILDER, AND/OR ARCHITECT BEFORE INSTALLATION. - PROVIDE MANUAL BALANCING DAMPERS AS REQUIRED TO S/A BRANCH OUTLETS, MAIN TAKE OFF'S & "Y" FITTINGS. - ALL S/A RUNS TO BE 4"x10"x5" ROUND UNLESS OTHERWISE NOTED - INSTALLATION TO COMPLY WITH THE LATEST ONTARIO BUILDING CODE. ALL DUCTS - ALL DUCTWORK LOCATED IN UNHEATED SPACES SHALL BE MIN R-12. UNDERCUT ALL DOORS IN ROOMS WITHOUT RETURN AIR, KEEP JOINTS TIGHT AND AIR LEAKAGE TO A MINIMUM.				PROPOSED BASEMENT DATE: JUN/2022SCALE: 3/16"=1'-0"DRAWN BY: MMA SB-12 PERFORMANCE CSA F280-12			
3RD	# S/A	# R/A	# FANS																												
2ND	13	5	5																												
1ST	9	3	1																												
B	4	1	-																												
TOTAL	26	9	6																												
CONTRACTOR TO WORK FROM MUNICIPAL APPROVED DRAWINGS ONLY				TOTAL LOSS52,992 BTUHTOTAL GAIN33,671 BTUHH		MODEL: Unit 4501 - Elev. A,B and C - Opt. Grnd floor																									
The undersigned has reviewed and takes responsibility for this design and has the qualifications and meets the requirements set out in the Ontario Building Code to be a designer. Doug McCallum102614 NAMESIGNATUREBCIN / BCDN				TOTAL LOSS		52,992 BTUH																									
				TOTAL GAIN		33,671 BTUH																									
				HEATING UNIT		LENNOX																									
				MODEL #		EL296UH070XE36B3.0 TONS																									
				OUTPUT		64,000 BTUH1145 CFM																									
				PROJECT #:		P22160SQFT: 3244W%: 12.68																									
				SITE:		Forestside Estates, Brampton																									
				FOR:		Royal Pine Homes																									
				BUILDER:		Royal Pine Homes																									
				M MCCALLUM HVAC DESIGN INC Brampton, Ontario, 905-840-8166, info@mccallumhvac.com M1																											

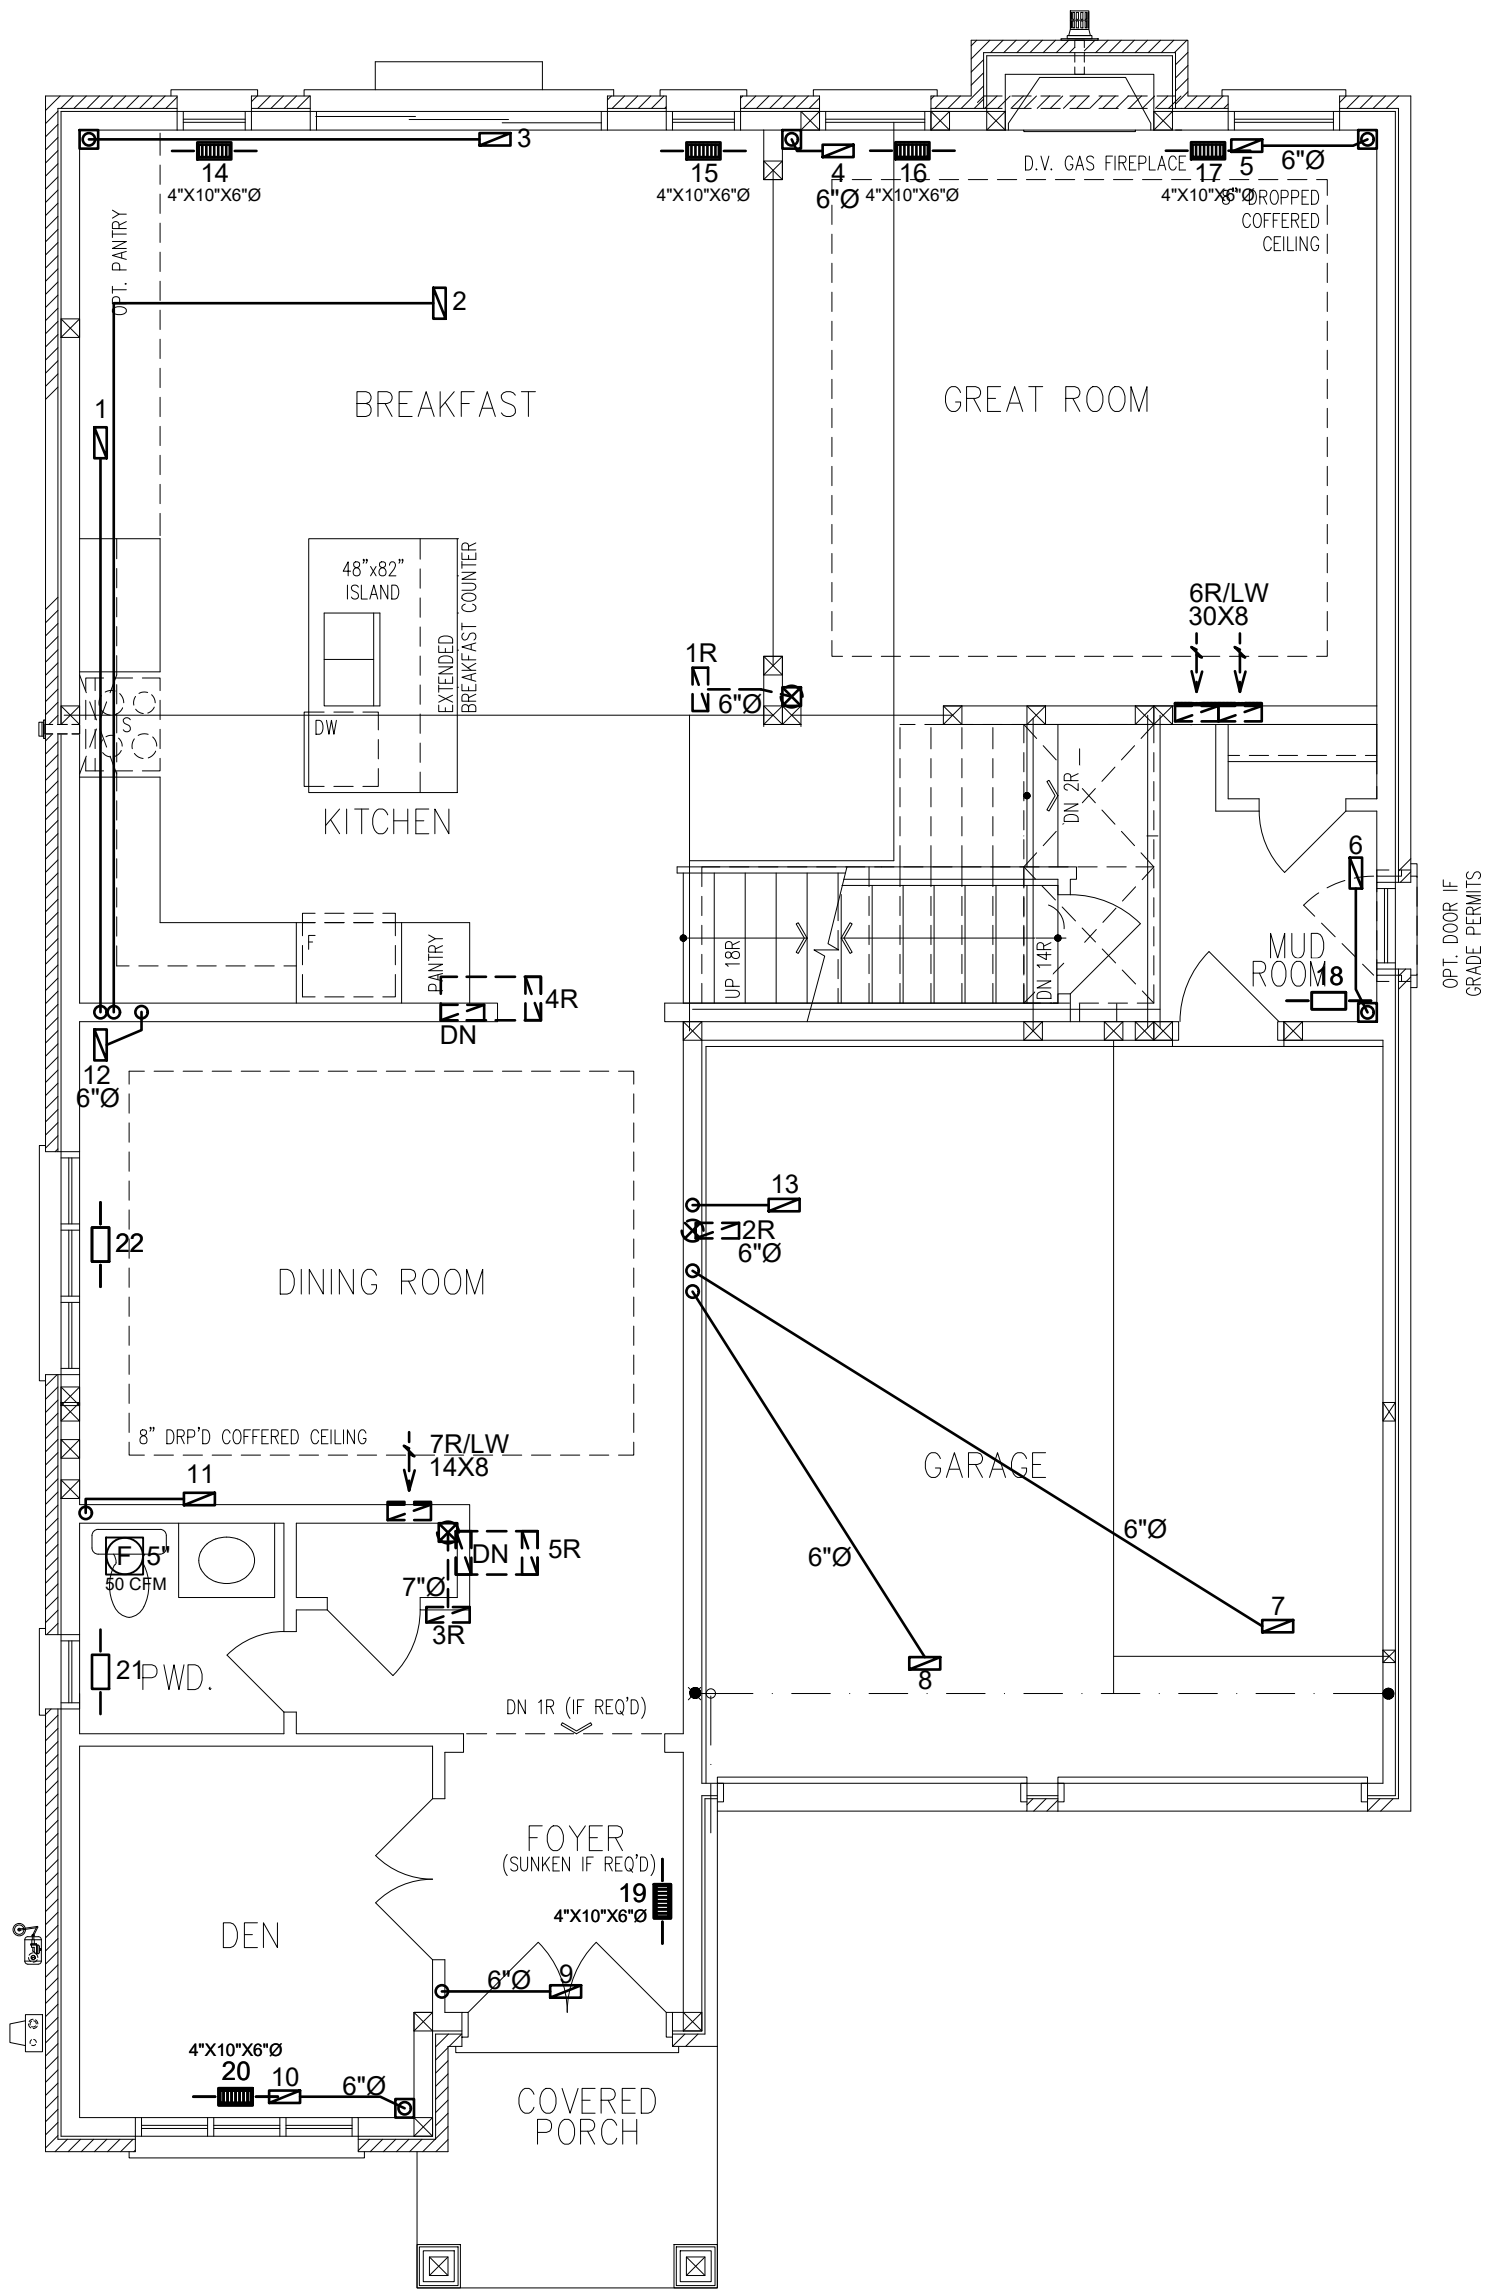

OPT. GROUND FLOOR PLAN EL. 'A'

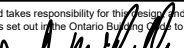3RD	# S/A	-	# R/A	-	# FANS	-	- DESIGNER TO BE NOTIFIED OF ALL & ANY CHANGES TO THE STRUCTURE AND/OR SYSTEM DESIGN BEFORE INSTALLATION BEGINS. INSTALLATION TO COMPLY WITH THE LATEST ONTARIO BUILDING CODE. - COORDINATE EXACT LOCATION OF GRILLES AND REGISTERS WITH OTHER TRADES, SITE CONDITIONS, OWNER BUILDER, AND/OR ARCHITECT BEFORE INSTALLATION. - PROVIDE MANUAL BALANCING DAMPERS AS REQUIRED TO S/A BRANCH OUTLETS, MAIN TAKE OFF'S & "Y" FITTINGS. - ALL S/A RUNS TO BE 4"x10"x5" ROUND UNLESS OTHERWISE NOTED - INSTALLATION TO COMPLY WITH THE LATEST ONTARIO BUILDING CODE. ALL DUCTS - ALL DUCTWORK LOCATED IN UNHEATED SPACES SHALL BE MIN R-12. UNDERCUT ALL DOORS IN ROOMS WITHOUT RETURN AIR, KEEP JOINTS TIGHT AND AIR LEAKAGE TO A MINIMUM.	PROPOSED 1ST FLOOR						
2ND	13		5		5			DATE: JUN/2022	SCALE: 3/16"=1'-0"	DRAWN BY: MMA				
1ST	9		3		1			SB-12 PERFORMANCE						
B	4		1		-			CSA F280-12						
TOTAL	26		9		6									
CONTRACTOR TO WORK FROM MUNICIPAL APPROVED DRAWINGS ONLY							TOTAL LOSS	52,992 BTUH		MODEL:	Unit 4501 - Elev. A,B and C - Opt. Grnd floor			
							TOTAL GAIN	33,671 BTUH		PROJECT #:	P22160	SQFT: 3244	W%: 12.68	
The undersigned has reviewed and takes responsibility for this design and has the qualifications and meets the requirements set out in the Ontario Building Code to be a designer. Doug McCallum  102614 NAMESIGNATUREBCIN / BCDN							HEATING UNIT	LENNOX		SITE:	Forestside Estates, Brampton			
							MODEL #	EL296UH070XE36B		3.0 TONS	FOR:	Royal Pine Homes		
							OUTPUT	64,000 BTUH		1145 CFM	BUILDER:	Royal Pine Homes		
							MCCALLUM HVAC DESIGN INC Brampton, Ontario, 905-840-8166, info@mccallumhvac.com M2							

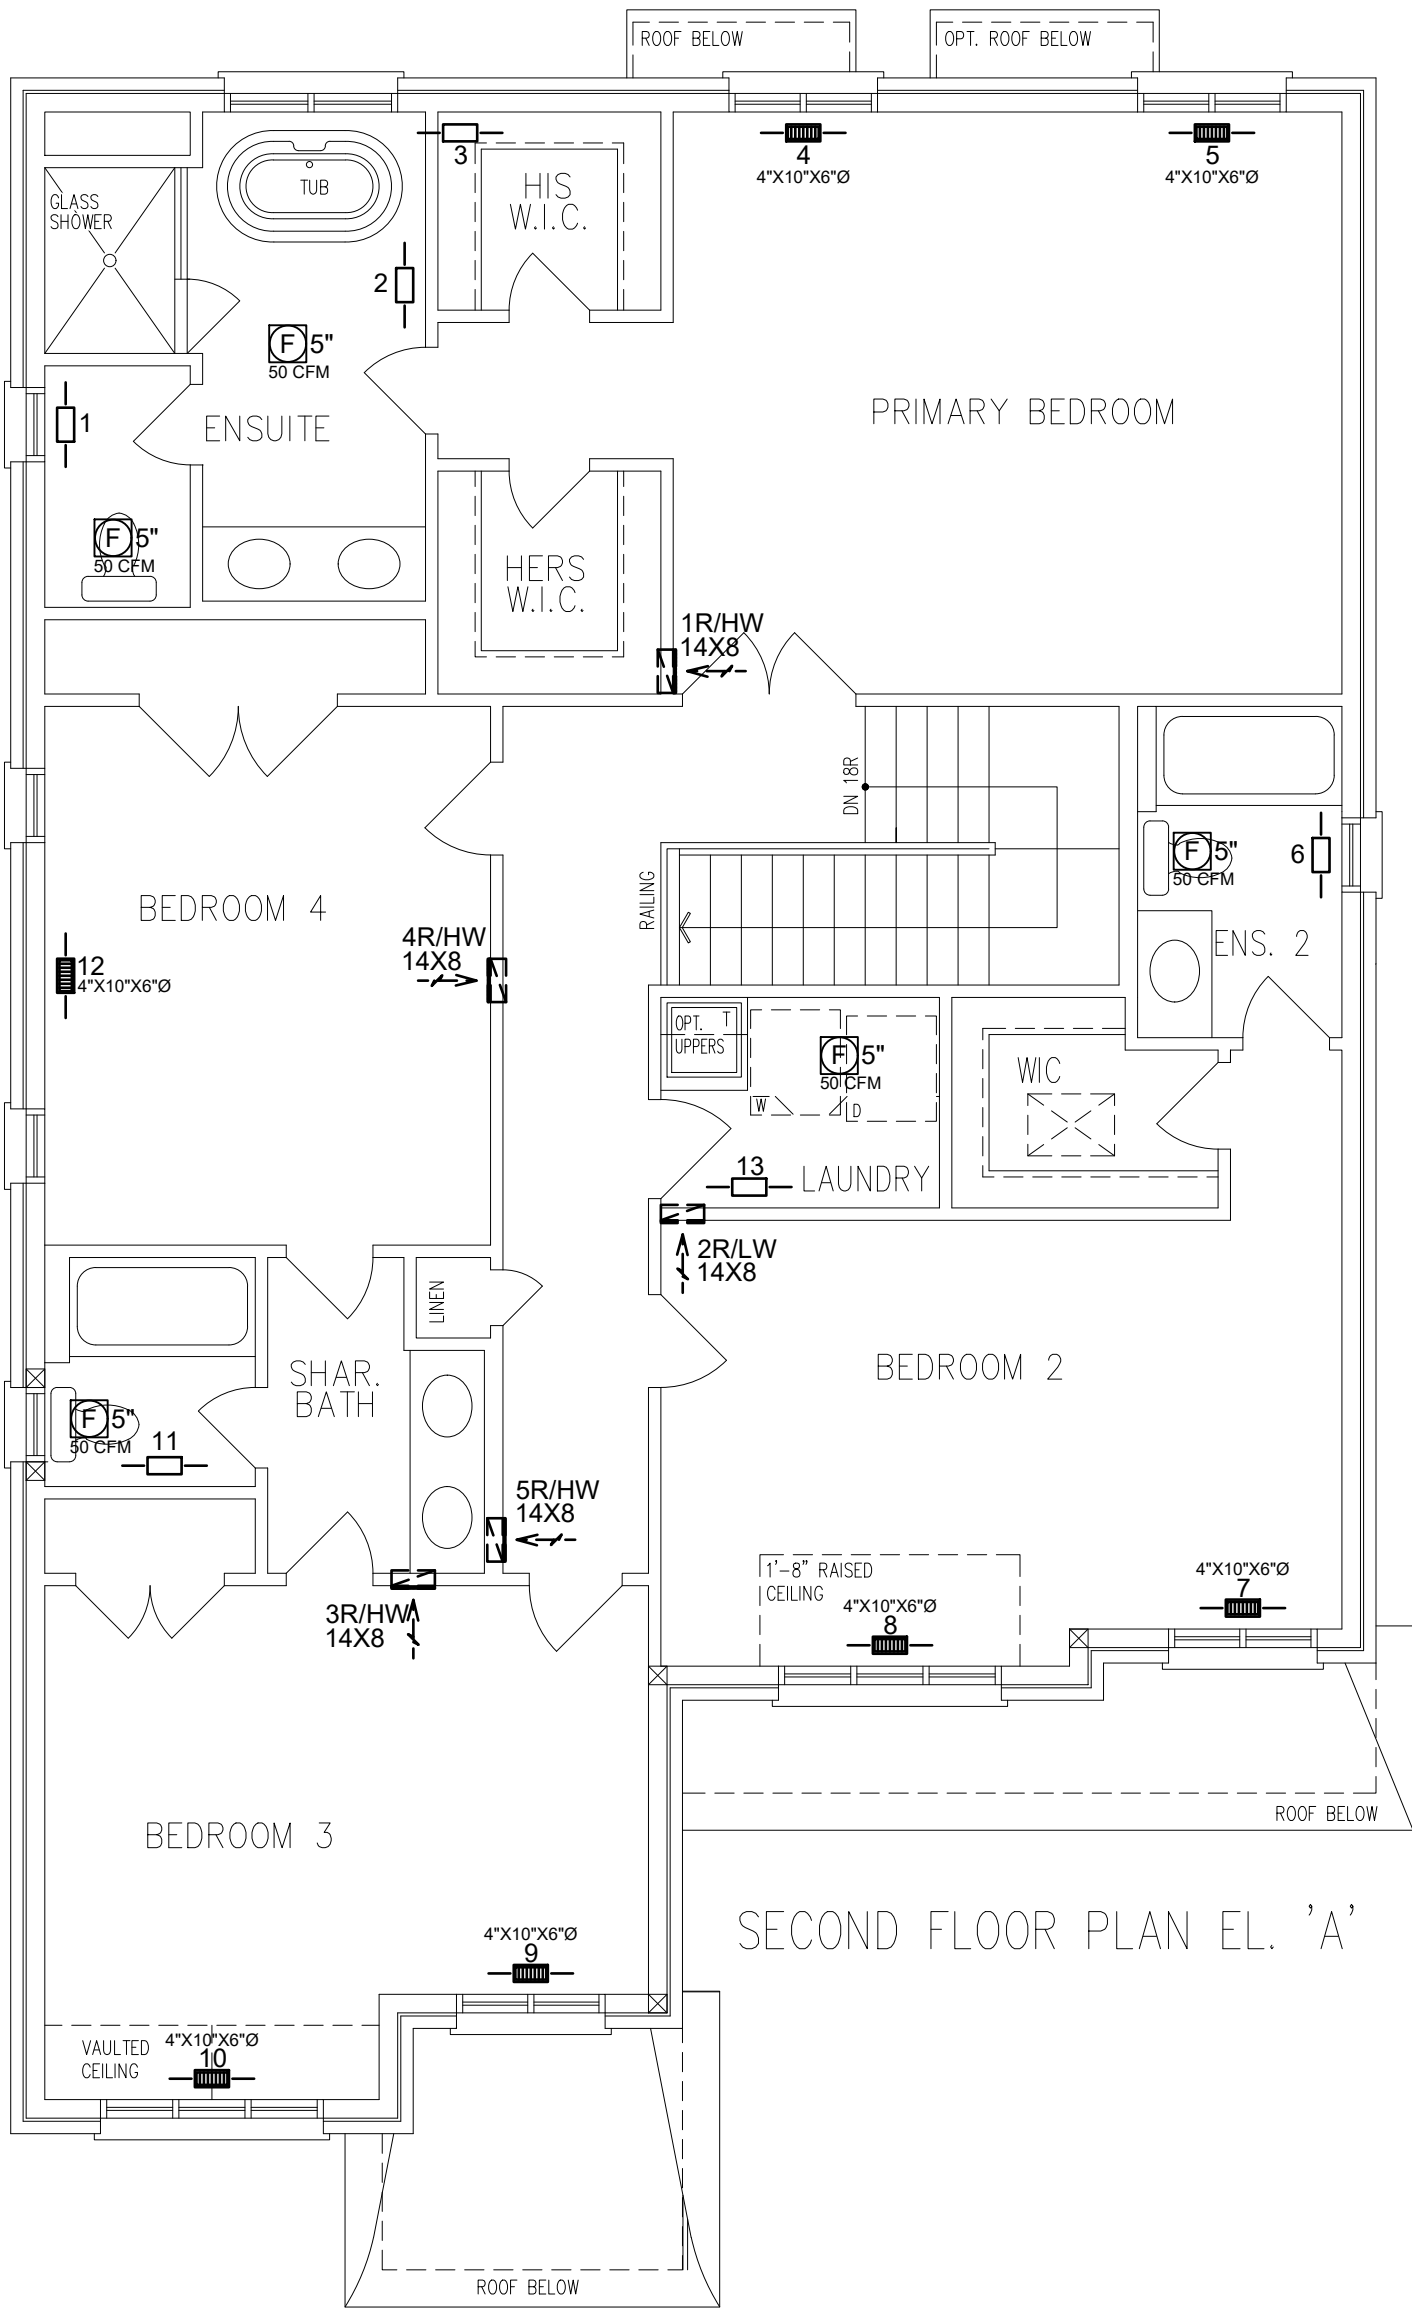

SECOND FLOOR PLAN EL. 'A'

3RD	# S/A	-	# R/A	-	# FANS	-	• DESIGNER TO BE NOTIFIED OF ALL & ANY CHANGES TO THE STRUCTURE AND/OR SYSTEM DESIGN BEFORE INSTALLATION BEGINS. INSTALLATION TO COMPLY WITH THE LATEST ONTARIO BUILDING CODE. • COORDINATE EXACT LOCATION OF GRILLES AND REGISTERS WITH OTHER TRADES, SITE CONDITIONS, OWNER BUILDER, AND/OR ARCHITECT BEFORE INSTALLATION. • PROVIDE MANUAL BALANCING DAMPERS AS REQUIRED TO S/A BRANCH OUTLETS, MAIN TAKE OFF'S & "Y" FITTINGS. • ALL S/A RUNS TO BE 4"x10"x5" ROUND UNLESS OTHERWISE NOTED • INSTALLATION TO COMPLY WITH THE LATEST ONTARIO BUILDING CODE. ALL DUCTS • ALL DUCTWORK LOCATED IN UNHEATED SPACES SHALL BE MIN R-12. UNDERCUT ALL DOORS IN ROOMS WITHOUT RETURN AIR, KEEP JOINTS TIGHT AND AIR LEAKAGE TO A MINIMUM.						
2ND	13		5		5								
1ST	9		3		1								
B	4		1		-								
TOTAL	26		9		6								
CONTRACTOR TO WORK FROM MUNICIPAL APPROVED DRAWINGS ONLY							TOTAL LOSS	52,992 BTUH		MODEL:	Unit 4501 - Elev. A,B and C - Opt. Grnd floor		
The undersigned has reviewed and takes responsibility for this design and has the qualifications and meets the requirements set out in the Ontario Building Code to be a designer. Doug McCallum102614 NAMESIGNATUREBCIN / BCDN							TOTAL GAIN	33,671 BTUH		PROJECT #:	P22160	SQFT: 3244	W%: 12.68
							HEATING UNIT	LENNOX		SITE:	Forestside Estates, Brampton		
							MODEL #	EL296UH070XE36B	3.0 TONS	FOR:	Royal Pine Homes		
							OUTPUT	64,000 BTUH	1145 CFM	BUILDER:	Royal Pine Homes		



PROPOSED 2ND FLOOR


DATE:	JUN/2022	SCALE:	3/16"=1'-0"	DRAWN BY:	MMA
-------	----------	--------	-------------	-----------	-----


SB-12 PERFORMANCE

CSA F280-12


M3

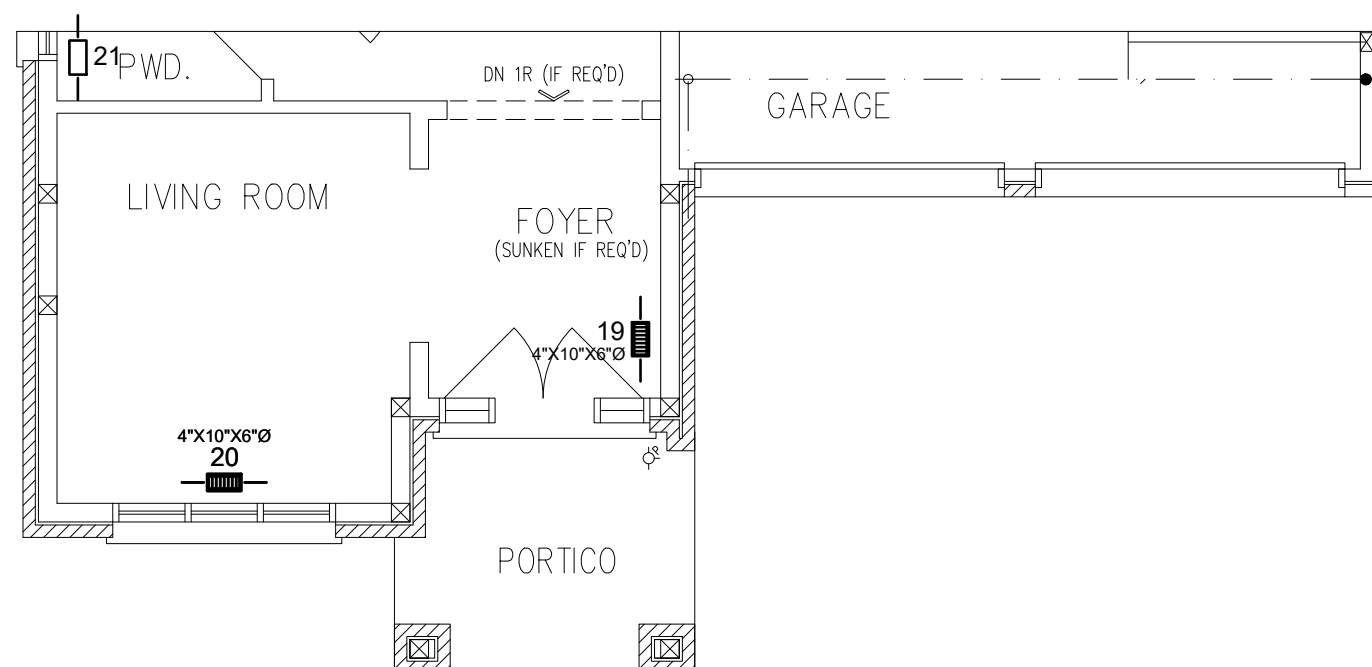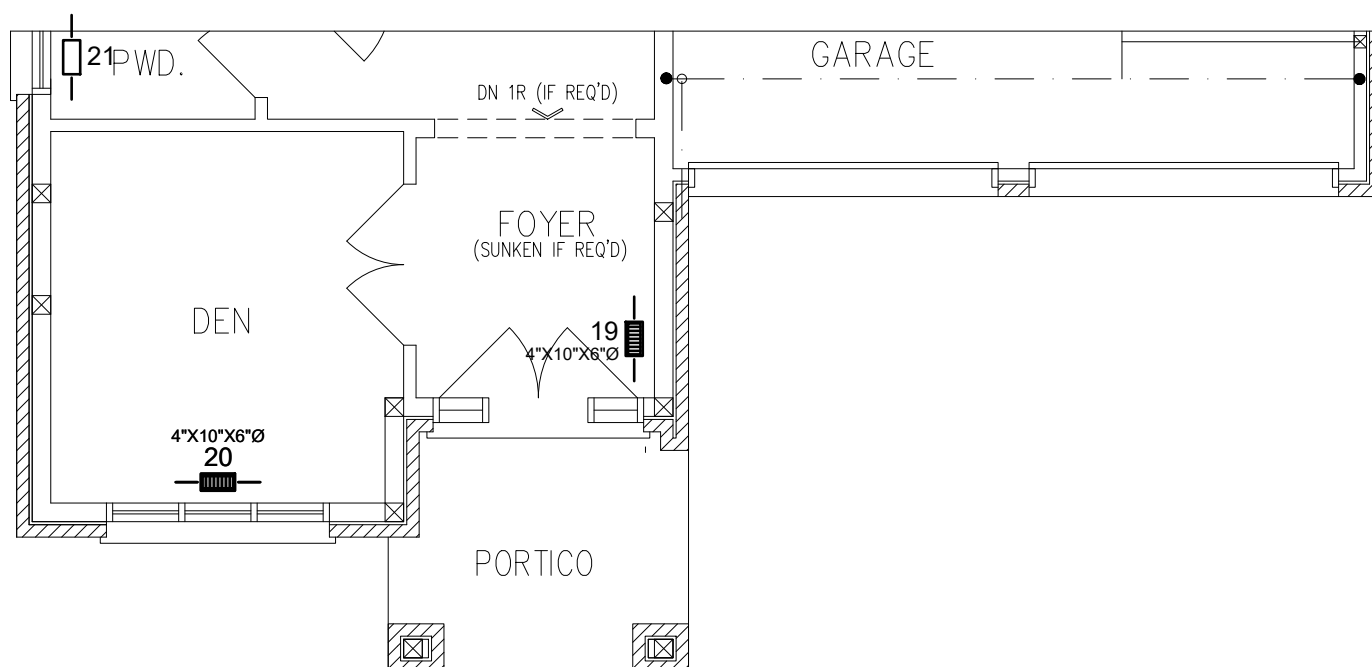

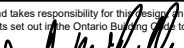
<table><tr><td>3RD</td><td># S/A</td><td>- # R/A</td><td>- # FANS</td><td>-</td></tr><tr><td>2ND</td><td></td><td>13</td><td>5</td><td>5</td></tr><tr><td>1ST</td><td></td><td>9</td><td>3</td><td>1</td></tr><tr><td>B</td><td></td><td>4</td><td>1</td><td>-</td></tr><tr><td>TOTAL</td><td></td><td>26</td><td>9</td><td>6</td></tr></table>				3RD	# S/A	- # R/A	- # FANS	-	2ND		13	5	5	1ST		9	3	1	B		4	1	-	TOTAL		26	9	6	- DESIGNER TO BE NOTIFIED OF ALL & ANY CHANGES TO THE STRUCTURE AND/OR SYSTEM DESIGN BEFORE INSTALLATION BEGINS. INSTALLATION TO COMPLY WITH THE LATEST ONTARIO BUILDING CODE. - COORDINATE EXACT LOCATION OF GRILLES AND REGISTERS WITH OTHER TRADES, SITE CONDITIONS, OWNER BUILDER, AND/OR ARCHITECT BEFORE INSTALLATION. - PROVIDE MANUAL BALANCING DAMPERS AS REQUIRED TO S/A BRANCH OUTLETS, MAIN TAKE OFF'S & "Y" FITTINGS. - ALL S/A RUNS TO BE 4"X10"X5" ROUND UNLESS OTHERWISE NOTED - INSTALLATION TO COMPLY WITH THE LATEST ONTARIO BUILDING CODE. ALL DUCTS - ALL DUCTWORK LOCATED IN UNHEATED SPACES SHALL BE MIN R-12. UNDERCUT ALL DOORS IN ROOMS WITHOUT RETURN AIR, KEEP JOINTS TIGHT AND AIR LEAKAGE TO A MINIMUM.				PARTIAL PLANS <table><tr><td>DATE:</td><td>JUN/2022</td><td>SCALE:</td><td>3/16"=1'-0"</td><td>DRAWN BY:</td><td>MMA</td></tr></table> SB-12 PERFORMANCE CSA F280-12				DATE:	JUN/2022	SCALE:	3/16"=1'-0"	DRAWN BY:	MMA
3RD	# S/A	- # R/A	- # FANS	-																																						
2ND		13	5	5																																						
1ST		9	3	1																																						
B		4	1	-																																						
TOTAL		26	9	6																																						
DATE:	JUN/2022	SCALE:	3/16"=1'-0"	DRAWN BY:	MMA																																					
CONTRACTOR TO WORK FROM MUNICIPAL APPROVED DRAWINGS ONLY				<table><tr><td>TOTAL LOSS</td><td colspan="2">52,992 BTUH</td><td>MODEL:</td><td colspan="2">Unit 4501 - Elev. A,B and C - Opt. Grnd floor</td></tr><tr><td>TOTAL GAIN</td><td colspan="2">33,671 BTUH</td><td>PROJECT #:</td><td>P22160</td><td>SQFT: 3244 W%: 12.68</td></tr><tr><td>HEATING UNIT</td><td colspan="2">LENNOX</td><td>SITE:</td><td colspan="2">Forestside Estates, Brampton</td></tr><tr><td>MODEL #</td><td>EL296UH070XE36B</td><td>3.0 TONS</td><td>FOR:</td><td colspan="2">Royal Pine Homes</td></tr><tr><td>OUTPUT</td><td>64,000 BTUH</td><td>1145 CFM</td><td>BUILDER:</td><td colspan="2">Royal Pine Homes</td></tr></table>				TOTAL LOSS	52,992 BTUH		MODEL:	Unit 4501 - Elev. A,B and C - Opt. Grnd floor		TOTAL GAIN	33,671 BTUH		PROJECT #:	P22160	SQFT: 3244 W%: 12.68	HEATING UNIT	LENNOX		SITE:	Forestside Estates, Brampton		MODEL #	EL296UH070XE36B	3.0 TONS	FOR:	Royal Pine Homes		OUTPUT	64,000 BTUH	1145 CFM	BUILDER:	Royal Pine Homes						
TOTAL LOSS	52,992 BTUH		MODEL:	Unit 4501 - Elev. A,B and C - Opt. Grnd floor																																						
TOTAL GAIN	33,671 BTUH		PROJECT #:	P22160	SQFT: 3244 W%: 12.68																																					
HEATING UNIT	LENNOX		SITE:	Forestside Estates, Brampton																																						
MODEL #	EL296UH070XE36B	3.0 TONS	FOR:	Royal Pine Homes																																						
OUTPUT	64,000 BTUH	1145 CFM	BUILDER:	Royal Pine Homes																																						
The undersigned has reviewed and takes responsibility for this design and has the qualifications and meets the requirements set out in the Ontario Building Code to be a designer. Doug McCallum102614 <table><tr><td>NAME</td><td>SIGNATURE</td><td>BCIN / BCDN</td></tr></table>				NAME	SIGNATURE	BCIN / BCDN	 M4																																			
NAME	SIGNATURE	BCIN / BCDN	

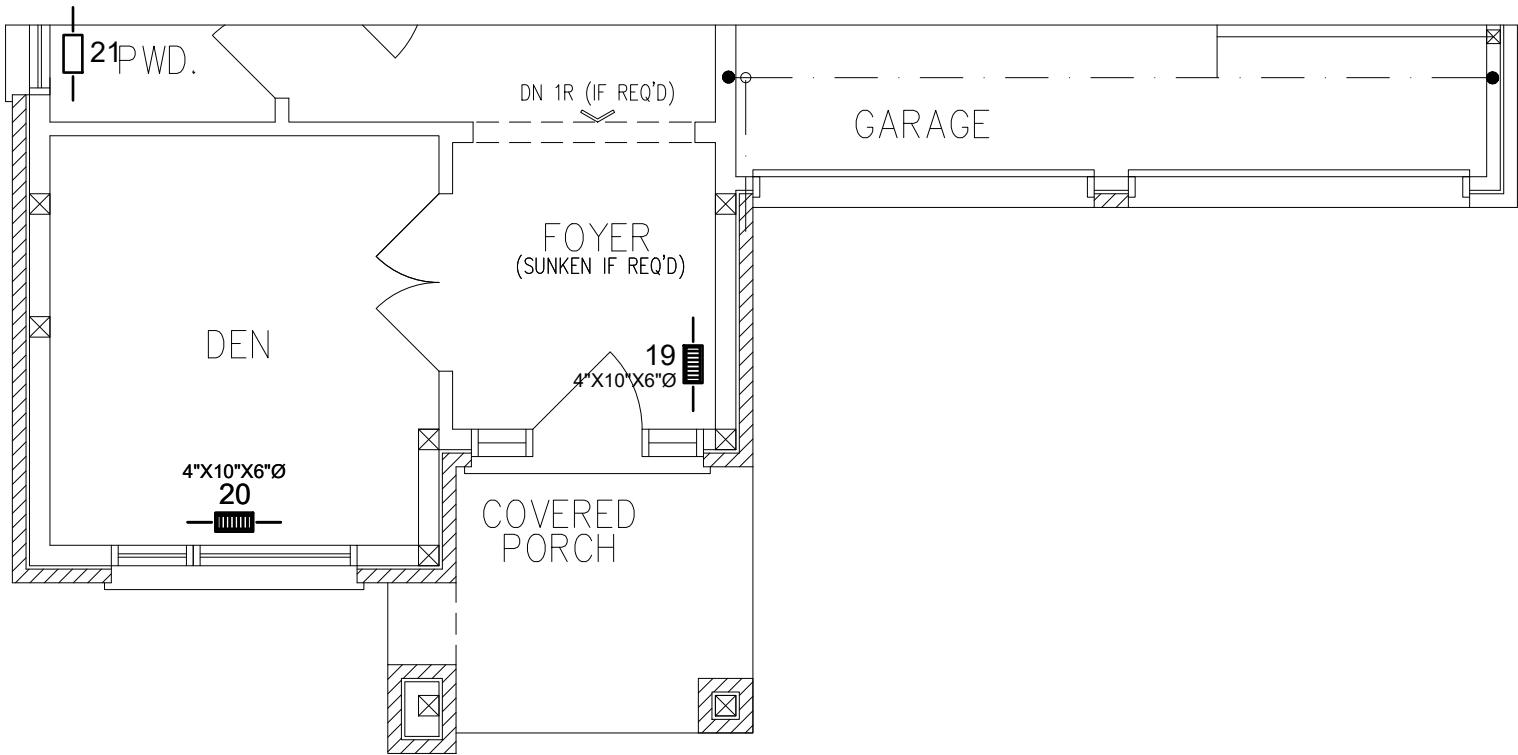

OPT. GROUND FLOOR PLAN EL. 'C'

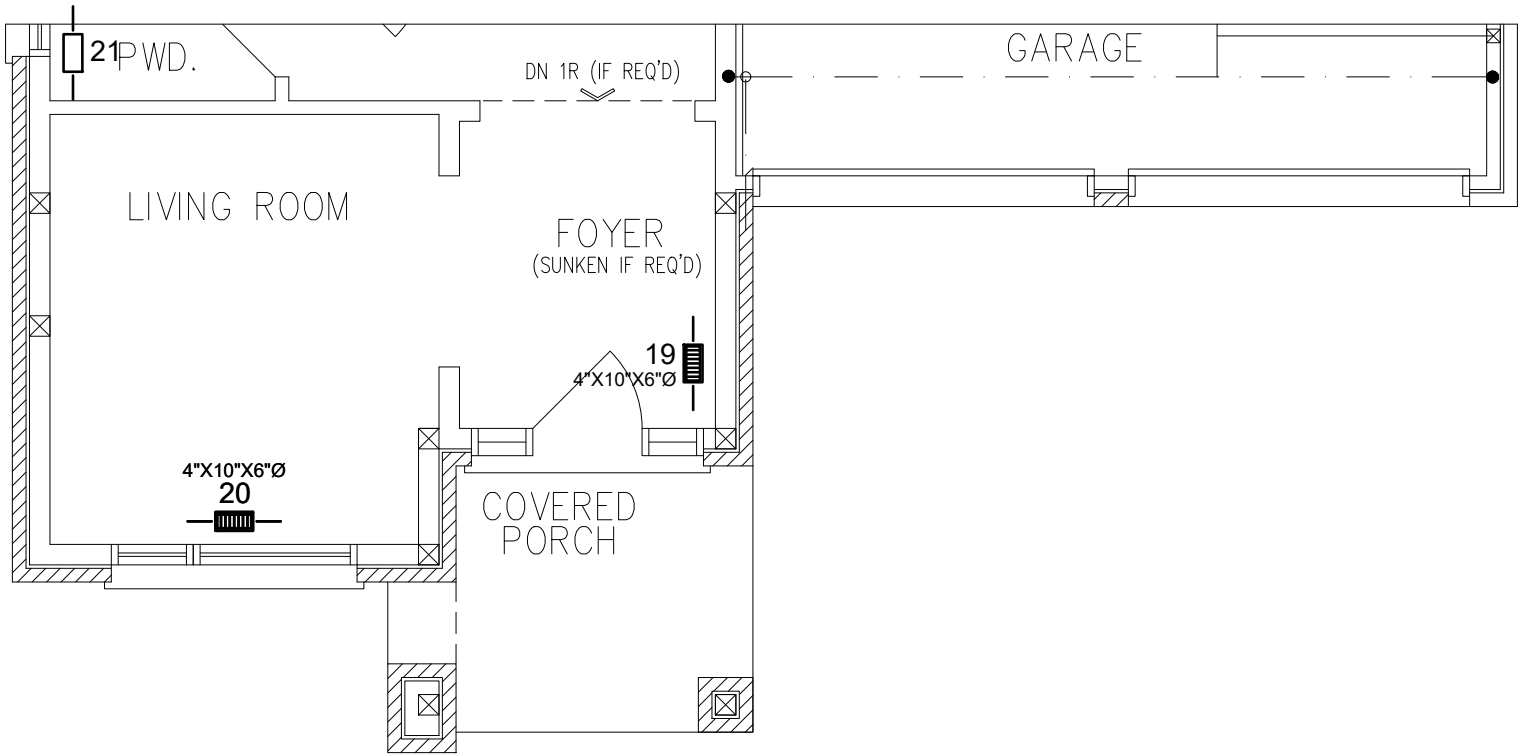

GROUND FLOOR PLAN EL. 'C'

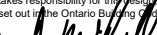3RD	# S/A	-	# R/A	-	# FANS	-	• • • • • • • DESIGNER TO BE NOTIFIED OF ALL & ANY CHANGES TO THE STRUCTURE AND/OR SYSTEM DESIGN BEFORE INSTALLATION BEGINS. INSTALLATION TO COMPLY WITH THE LATEST ONTARIO BUILDING CODE. COORDINATE EXACT LOCATION OF GRILLES AND REGISTERS WITH OTHER TRADES, SITE CONDITIONS, OWNER BUILDER, AND/OR ARCHITECT BEFORE INSTALLATION. PROVIDE MANUAL BALANCING DAMPERS AS REQUIRED TO S/A BRANCH OUTLETS, MAIN TAKE OFF'S & "Y" FITTINGS. ALL S/A RUNS TO BE 4"x10"x5" ROUND UNLESS OTHERWISE NOTED INSTALLATION TO COMPLY WITH THE LATEST ONTARIO BUILDING CODE. ALL DUCTS ALL DUCTWORK LOCATED IN UNHEATED SPACES SHALL BE MIN R-12. UNDERCUT ALL DOORS IN ROOMS WITHOUT RETURN AIR, KEEP JOINTS TIGHT AND AIR LEAKAGE TO A MINIMUM.						
2ND	13		5		5								
1ST	9		3		1								
B	4		1		-								
TOTAL	26		9		6								
CONTRACTOR TO WORK FROM MUNICIPAL APPROVED DRAWINGS ONLY							TOTAL LOSS	52,992 BTUH		MODEL:	Unit 4501 - Elev. A,B and C - Opt. Grnd floor		
							TOTAL GAIN	33,671 BTUH		PROJECT #:	P22160	SQFT: 3244	W%: 12.68
The undersigned has reviewed and takes responsibility for this design and has the qualifications and meets the requirements set out in the Ontario Building Code to be a designer. Doug McCallum102614 NAMESIGNATUREBCIN / BCDN							HEATING UNIT	LENNOX		SITE:	Forestside Estates, Brampton		
							MODEL #	EL296UH070XE36B	3.0 TONS	FOR:	Royal Pine Homes		
							OUTPUT	64,000 BTUH	1145 CFM	BUILDER:	Royal Pine Homes		

PARTIAL PLANS

DATE: JUN/2022SCALE: 3/16"=1'-0"DRAWN BY: MMA


SB-12 PERFORMANCE
CSA F280-12

M


MCCALLUM
HVAC DESIGN INC

Brampton, Ontario, 905-840-8166, info@mccallumhvac.com

M5

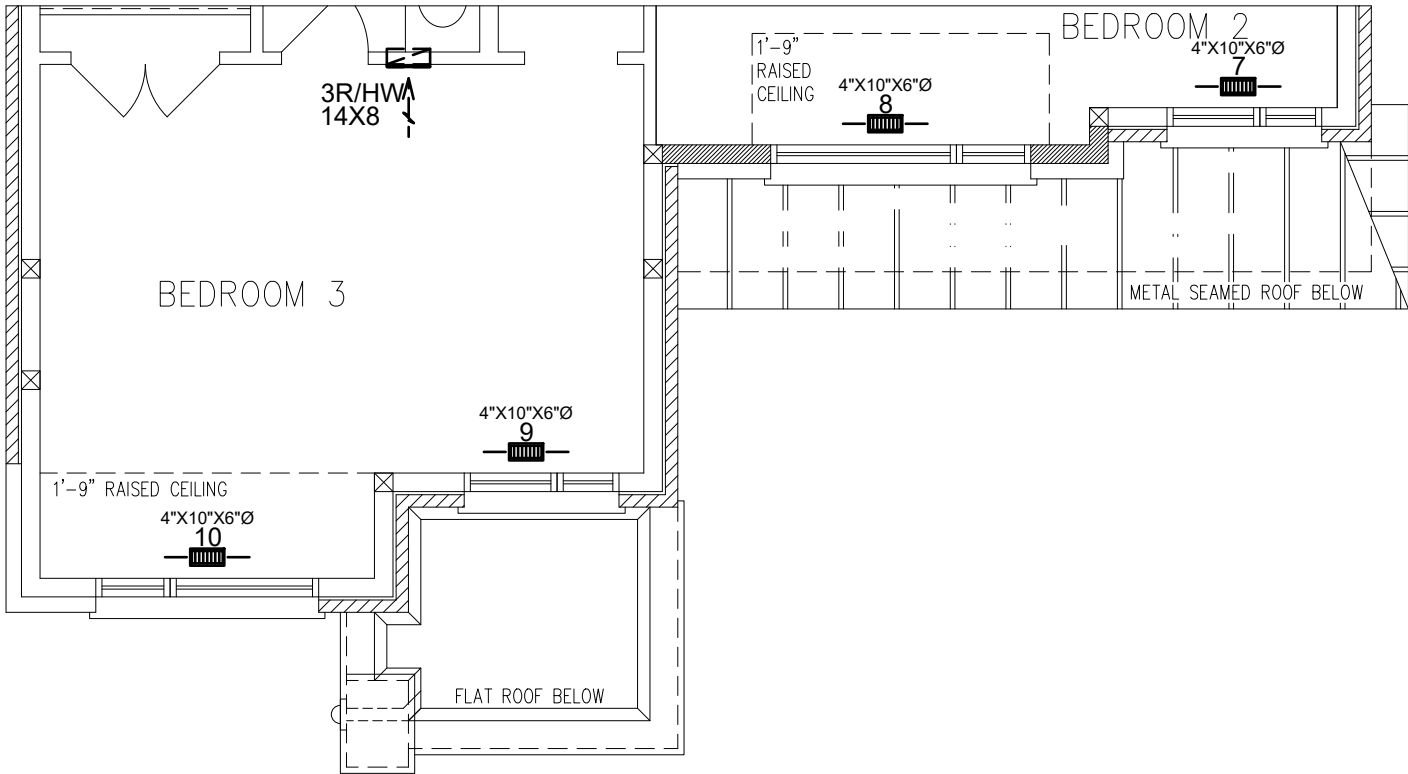

SECOND FLOOR PLAN EL. 'C'

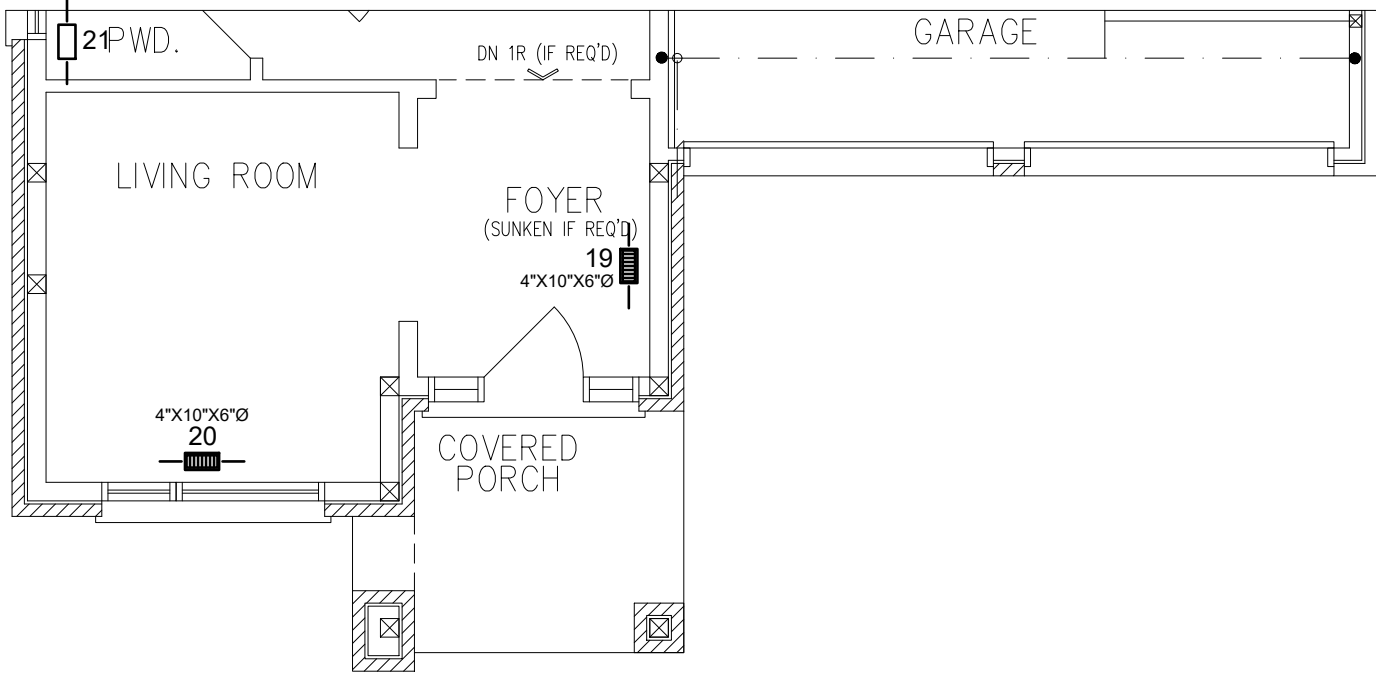

GROUND FLOOR PLAN EL. 'C'

<table><tr><td>3RD</td><td># S/A</td><td>-</td><td># R/A</td><td>-</td><td># FANS</td></tr><tr><td>2ND</td><td>13</td><td></td><td>5</td><td></td><td>5</td></tr><tr><td>1ST</td><td>9</td><td></td><td>3</td><td></td><td>1</td></tr><tr><td>B</td><td>4</td><td></td><td>1</td><td></td><td>-</td></tr><tr><td>TOTAL</td><td>26</td><td></td><td>9</td><td></td><td>6</td></tr></table>						3RD	# S/A	-	# R/A	-	# FANS	2ND	13		5		5	1ST	9		3		1	B	4		1		-	TOTAL	26		9		6	• DESIGNER TO BE NOTIFIED OF ALL & ANY CHANGES TO THE STRUCTURE AND/OR SYSTEM DESIGN BEFORE INSTALLATION BEGINS. • INSTALLATION TO COMPLY WITH THE LATEST ONTARIO BUILDING CODE. • COORDINATE EXACT LOCATION OF GRILLES AND REGISTERS WITH OTHER TRADES, SITE CONDITIONS, OWNER BUILDER, AND/OR ARCHITECT BEFORE INSTALLATION. • PROVIDE MANUAL BALANCING DAMPERS AS REQUIRED TO S/A BRANCH OUTLETS, MAIN TAKE OFF'S & "Y" FITTINGS. • ALL S/A RUNS TO BE 4"X10"X5" ROUND UNLESS OTHERWISE NOTED • INSTALLATION TO COMPLY WITH THE LATEST ONTARIO BUILDING CODE. ALL DUCTS • ALL DUCTWORK LOCATED IN UNHEATED SPACES SHALL BE MIN R-12. UNDERCUT ALL DOORS IN ROOMS WITHOUT RETURN AIR, KEEP JOINTS TIGHT AND AIR LEAKAGE TO A MINIMUM.						<table><tr><td colspan="4">PARTIAL PLANS</td><td>DATE:</td><td>JUN/2022</td><td>SCALE:</td><td>3/16"=1'-0"</td><td>DRAWN BY:</td><td>MMA</td></tr><tr><td colspan="4">SB-12 PERFORMANCE</td><td colspan="6">CSA F280-12</td></tr></table>						PARTIAL PLANS				DATE:	JUN/2022	SCALE:	3/16"=1'-0"	DRAWN BY:	MMA	SB-12 PERFORMANCE				CSA F280-12					
3RD	# S/A	-	# R/A	-	# FANS	
2ND	13		5		5	
1ST	9		3		1	
B	4		1		-	
TOTAL	26		9		6	
PARTIAL PLANS				DATE:	JUN/2022	SCALE:	3/16"=1'-0"	DRAWN BY:	MMA	
SB-12 PERFORMANCE				CSA F280-12	
CONTRACTOR TO WORK FROM MUNICIPAL APPROVED DRAWINGS ONLY						TOTAL LOSS			52,992 BTUH			MODEL:			Unit 4501 - Elev. A,B and C - Opt. Grnd floor	
						TOTAL GAIN			33,671 BTUH			PROJECT #:			P22160 SQFT: 3244 W%: 12.68	
The undersigned has reviewed and takes responsibility for this design and has the qualifications and meets the requirements set out in the Ontario Building Code to be a designer. Doug McCallum  102614 NAME SIGNATURE BCIN / BCDN						HEATING UNIT			LENNOX			SITE:			Forestside Estates, Brampton	
						MODEL #			EL296UH070XE36B			3.0 TONS			FOR:			Royal Pine Homes	
						OUTPUT			64,000 BTUH			1145 CFM			BUILDER:			Royal Pine Homes	
															MCCALLUM HVAC DESIGN INC Brampton, Ontario, 905-840-8166, info@mccallumhvac.com M6	

Schedule 1: Designer Information

Use one form for each individual who reviews and takes responsibility for design activities with respect to the project.

A. Project Information			
Building number, street name Unit 4501 - Elev. A,B and C - Opt. 2nd floor - 5 bedr		Lot: 4501	
Municipality Brampton		Postal code	Plan number/ other description
B. Individual who reviews and takes responsibility for design activities			
Name Doug McCallum		Firm McCallum HVAC Design Inc.	
Street address 2 Dewside Drive Unit 208		Unit no.	Lot/con.
Municipality Brampton	Postal code L6R 3Y5	Province Ontario	E-mail info@mccallumhvac.com
Telephone number (905) 840-8166	Fax number	Cell number (647) 229-0380	
C. Design activities undertaken by individual identified in Section B. [Building Code Table 3.5.2.1 of Division C]			
House ☒	HVAC – House	Building Structural	
Small Buildings	Building Services	Plumbing – House	
Large Buildings	Detection, Lighting and Power	Plumbing – All Buildings	
Complex Buildings	Fire Protection	On-site Sewage Systems	
Description of designer's work		Model Certification	
Heating and Cooling Load Calculations Air System Design Residential mechanical ventilation Design Summary Residential System Design per CAN/CSA-F280-12 Residential New Construction - Forced Air		Project #: P22160	
		Builder	Royal Pine Homes
		Project	Forestside Estates
		Model	Unit 4501 - Elev. A,B and C - Opt. 2nd
		SB-12	SB 12 Performance 28
D. Declaration of Designer			
I, <u>Doug McCallum</u> declare that (choose one as appropriate): (print name)			
☒ I review and take responsibility for the design work on behalf of a firm registered under subsection 3.2.4 Division C of the Building Code. I am qualified, and the firm is registered, in the appropriate classes/categories. Individual BCIN: <u>25896</u> Firm BCIN: <u>102614</u>			
I review and take responsibility for the design and am qualified in the appropriate category as an "other designer" under subsection 3.2.5 of Division C, of the Building Code. Individual BCIN: _____ Basis for exemption from registration: _____			
The design work is exempt from the registration and qualification requirements of the Building Code. Basis for exemption from registration and qualification: _____			
I certify that: 1. The information contained in this schedule is true to the best of my knowledge. 2. I have submitted this application with the knowledge and consent of the firm.			
<u>2022-06-30</u> Date		 Signature of Designer	

NOTE:

- For the purposes of this form, "individual" means the "person" referred to in Clause 3.2.4.7(1) d), of Division C, Article 3.2.5.1. of Division C and all other persons who are exempt from qualifications under Subsections 3.2.4 . and 3.2.5. of Division C.
- Schedule 1 does not require to be completed a holder of a license, temporary license, or a certificate of authorization, issued by the Ontario Association of Architects. Schedule 1 is also not required to be completed by a holder of a license to practise, a limited licence to practise, or a certificate of authorization, issued by the Association of Professional Engineers of Ontario.



2 Dewside Drive Unit 208, Brampton, Ontario L6R 3Y5 Tel: 905-840-8166

e-mail - info@mccallumhvac.com

Heat loss and gain calculation summary sheet		CSA-F280-M12 Standard Form No. 1
These documents issued for the use of <u>Royal Pine Homes</u>		Project No. P22160
and may not be used by any other persons without authorization. Documents for permit and/or construction are signed in red.		
Building Location		
Address (Model): Unit 4501 - Elev. A,B and C - Opt.	Site: Forestside Estates	
Model:	Lot: 4501	
City and Province: Brampton	Postal code:	
Calculations based on		
Dimensional information based on:		
Attachment: Detached	Front facing: East	Assumed? Yes
No. of Levels: 3 Ventilated? Included	Air tightness: -1	Assumed? Yes
Weather location: Brampton	Wind exposure: Shelterd	
HRV? VanEE 65H	Internal shading: Light-translucent	Occupants: 6
Sensible Eff. at -25C 60.0 % Apparent Effect. at -0C 75.0 %	Units: Imperial	
Heating design conditions		Cooling design conditions
Outdoor temp: -2.2°F Indoor temp: 72.0°F Mean soil temp: 48.2°F		Outdoor temp: 86.0°F Indoor temp: 72.0°F Latitude: 43.68
Above grade walls		Below grade walls
Style A: As per Selected OBC SB12 SB 1 R 22+1.	Style A: As per Selected OBC SB12 SB 1 R 20ci	
Style B: Existing Walls (When Applicable) R 8.50	Style B:	
Style C:	Style C:	
Style D:	Style D:	
Floors on soil		Ceilings
Style A: As per Selected OBC SB12 SB 12 F	Style A: As per Selected OBC SB12 SB 12 P R 60.0	
Style B:	Style B: As per Selected OBC SB12 SB 12 P R 22.8	
Exposed floors		Style C:
Style A: As per Selected OBC SB12 SB 12 R 31	Doors	
Style B:	Style A: As per Selected OBC SB12 SB 12 R 3.01	
Windows		Style B:
Style A: As per Selected OBC SB12 SB 12 I R 3.57	Style C:	
Style B: Existing Windows (When Applicable) R	Skylights	
Style C:	Style A: As per Selected OBC SB12 SB 12 R 2.04	
Style D:	Style B:	
Attached documents: As per Shedule 1		
Notes: Residential New Construction - Forced Air		
Calculations performed by		
Name: Doug McCallum	Postal code: L6R 3Y5	
Company: McCallum HVAC Design Inc.	Telephone: (905) 840-8166	
Address: 2 Dewside Drive Unit 208	Mobile: (647) 229-0380	
City: Brampton	E-mail info@mccallumhvac.com	

Project: Forestside Estates

Model: Unit 4501 - Elev. A,B and C - Opt.

RESIDENTIAL MECHANICAL VENTILATION DESIGN SUMMARY

For systems serving one dwelling unit & conforming to the Ontario Building Code, O.geg 159/93

Location of Installation	
Lot #	Plan #
Township Brampton	
Roll #	Permit #
Address	

Total Ventilation Capacity 9.32.3.3(1)					
Bsmt & Master Bdrm	2	@ 21.2	cfm	42.4	cfm
Other Bedrooms	4	@ 10.6	cfm	42.4	cfm
Bathrooms & Kitchen	5	@ 10.6	cfm	53.0	cfm
Other rooms	5	@ 10.6	cfm	53.0	cfm
Total				<u>190.8</u>	

Builder	
Name	Royal Pine Homes
Address	
City	
Tel	Fax

Principal Ventilation Capacity 9.32.3.4(1)					
Master bedroom	1	@ 31.8	cfm	31.8	cfm
Other bedrooms	4	@ 15.9	cfm	63.6	cfm
Total				<u>95.4</u>	

Installing Contractor	
Name	
Address	
City	
Tel	Fax

Principal Exhaust Fan Capacity			
Make	Model	Location	
VanEE	65H	BASE	
129	cfm	64	Sones

Heat Recovery Ventilator			
Make	VanEE		
Model	65H		
129	cfm high	64	cfm low
Sensible efficiency @ -25 deg C		60	%
Sensible efficiency @ 0 deg C		75	%


Combustion Appliances 9.32.3.1(1)	
a)	☒ Direct vent (sealed combustion) only
b)	☐ Positive venting induced draft (except fireplaces)
c)	☐ Natural draft, B-vent or induced draft fireplaces
d)	☐ Solid fuel (including fireplaces)
e)	☐ No combustion Appliances

Supplemental Ventilation Capacity	
Total ventilation capacity	190.8
Less principal exhaust capacity	<u>95.4</u>
REQUIRED supplemental vent. Capacity	<u>95.4</u> cfm

Heating System	
☒	Forced air
☐	Non forced air
☐	Electric space heat (if over 10% of heat load)

Supplemental Fans 9.32.3.5.			
Location	cfm	Model	Sones
ENSUITE	50	770	2.5
POWDER	50	770	2.5
		None	
		None	
all fans HVI listed		Make	Broan or Equiv.

House Type 9.32.3.1(2)	
I	☒ Type a) or b) appliances only, no solid fuel
II	☐ Type I except with solid fuel (including fireplace)
III	☐ Any type c) appliance
IV	☐ Type I or II either electric space heat
Other	☐ Type I, II or IV no forced air

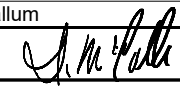Designer Certification		
I hereby certify that this ventilation system has been designed in accordance with the Ontario Building Code.		
Name	Doug McCallum	
Signature		
HRAI #	BCIN #	25896
Date	2022-06-30	

System Design Option	
1	☐ Exhaust only / forced air system
2	☐ HRV WITH DUCTING / forced air system
3	☒ HRV simplified connection to forced air system
4	☐ HRV full ducting/not coupled to forced air system
	☐ Part 6 design

Project: Forestside Estates

Model: Unit 4501 - Elev. A,B and C - Opt. 2nd floor - 5

Air Leakage Calculations

Air Leakage Calculations

Building Air Leakage Heat Loss

B	LRairh	Vb	HL^T	HLleak
0.018	0.339	42030.0	74.2	19034.68

Building Air Leakage Heat Gain

B	LRairh	Vb	HG^T	HG Leak
0.018	0.1181583	42030	14.00	1251.48

Air Leakage Heat Loss/Gain Multiplier Table (Section 11)

Level	Level Factor (LF)	Building Air Leakage	Level Conductive Heat Loss (HLclevel)	Air Leakage Heat Loss Multiplier
1	0.5	19035	5462	1.74246
2	0.3		13255	0.43081
3	0.2		12527	0.30390
4	0		0	0.00000

		Air Leakage Heat Gain Multiplier
HG LEAK		1251.48
BUILDING CONDUCTIVE HEAT GAIN		15634.00

Air Leakage Heat Gain Multiplier

0.08005

Levels

1	2	3	4
(LF)	(LF)	(LF)	(LF)
1.0	0.6	0.5	0.4
	0.4	0.3	0.3
		0.2	0.2
			0.1

Levels this Dwelling

3

Air Leakage Calculations

Ventilation Calculations

Vent	Ventilation Heat Loss					Ventilation Heat Gain				Vent	
	Ventilation Heat Loss					Ventilation Heat Gain					
	C	PVC	HL^T	(1-E) HRV	HLbvent	C	PVC	HG^T	HGbvent		
	1.08	95.4	74.20	0.250	1911.24	1.08	95.4	14.00	1442.448		
Case 1											
Case 1	Ventilation Heat Loss (Exhaust only Systems)					Ventilation Heat Gain (Exhaust Only Systems)				Case 1	
	Case 1 - Exhaust Only					Case 1 - Exhaust Only		Multiplier			
	Level	LF	HLbvent	LVL Cond. HL	Multiplier	HGbvent	1442.448	0.09			
	1	0.5	1911	5462	0.17	Building Cond. HG	15634.00				
	2	0.3		13255	0.04						
	3	0.2		12527	0.03						
	4	0		0	0						
Case 2											
Case 2	Ventilation Heat Loss (Direct Ducted Systems)					Ventilation Heat Gain (Direct Ducted Systems)				Case 2	
				Multiplier					Multiplier		
	C	HL^T	(1-E) HRV	20.03		C	HG^T	15.12			
	1.08	74.20	0.25			1.08	14.00				
Case 3											
Case 3	Ventilation Heat Loss (Forced Air Systems)					Ventilation Heat Gain (Forced Air Systems)				Case 3	
			HLbvent	Multiplier				Vent Heat Gain	Multiplier		
	Total Ventilation Load		1911	0.06		HGbvent 1442.448		HG*1.3 1	1442		0.09

Envelope Air Leakage Calculator

Supplemental tool for CAN/CSA-F280

Weather Station Description

Province:	Brampton
Region:	ON
Weather Station Location:	Open flat terrain, grass
Anemometer height (m):	10

Local Shielding

Building Site:	Suburban, forest
Walls:	Heavv
Flue:	Heavv
Highest Ceiling Height (m):	6.71

Building Configuration

Type:	Detached
Number of Stories:	Two
Foundation:	Full
House Volume (m ³):	1190

Air Leakage/Ventilation

Air Tightness Type:	Custom - DBT values		
Custom BDT Data:	ELA @ 10 Pa.	1504.864	
	3	ACH @ 50 Pa	
Mechanical Ventilation (L/s):	Total Supply:	Total Exhaust:	
	0	0	

Flue Size

Flue #:	#1	#2	#3	#4
Diameter (mm):	0	0	0	0


Envelope Air Leakage Rate

Heating Air Leakage Rate (ACH/H):

Cooling Air Leakage Rate (ACH/H):

Residential Foundation Thermal Load Calculator

Supplemental tool for CAN/CSA-F280

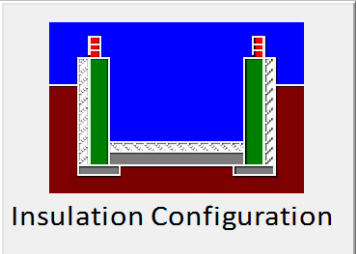Weather Station Description		
Province:	Brampton	
Region:	ON	
Site Description		
Soil Conductivity:	Normal conductivity: dry sand, loam, clay	
Water Table:	Deep (>10 m, >33 Ft)	
Foundation Dimensions		
Floor Length (m):	22.0	 Insulation Configuration BCIN_1
Floor Width (m):	5.52	
Exposed Perimeter (m):	55.1	
Wall Height (m):	3.05	
Depth Below Grade (m):	2.44	
Window Area (m ²):	1.86	
Door Area (m ²):	0	
Radiant Slab		
Heated Fraction of the Slab:	0	
Fluid Temperature (°C):	23	
Design Months		
Heating Month	1	
Foundation Loads		
Heating Load (Watts):	1479	

SYSTEM A

DESIGN LOAD SPECIFICATIONS				AIR DISTRIBUTION AND PRESSURE			
LEVEL 1 NET LOAD	15313 btu/h			EQUIPMENT EXTERNAL STATIC PRESSURE	0.500"W.C.		
LEVEL 2 NET LOAD	19776 btu/h			ADDITIONAL EQUIPMENT PRESSURE DROP	0.250"W.C.		
LEVEL 3 NET LOAD	17488 btu/h			AVAILABLE DESIGN PRESSURE	0.250"W.C.		
LEVEL 4 NET LOAD	0 btu/h			RETURN BRANCH LONGEST EFFECTIVE LENGTH	300ft		
SYSTEM HEATLOSS	52577 btu/h			R/A PLENUM PRESSURE	0.120"W.C.		
SYSTEM HEATGAIN	32939 btu/h			S/A PLENUM PRESSURE	0.130"W.C.		
BUILDING VOLUME Vb	42030.00 ft3			HEATING AIR FLOW PROPORTIONING FACTOR	0.0218 cfm/btuh		
VENTILATION LOAD	1911.00 btu/h			COOLING AIR FLOW PROPORTIONING FACTOR	0.0348 cfm/btuh		
VENTILATION PVC	95.40 cfm			R/A TEMP. 70°F	S/A TEMP. 121.75°F	DIFFUSER LOSS 0.01"W.C.	
FURNACE/AIR HANDLER DATA				BLOWER DATA			
MAKE	LENNOX			HEATING CHECK	1146.00 CFM		
MODEL	EL296UH070XE36B			SELECTED CFM	1145.00 CFM		
HIGH INPUT btu/h	66000	LOW INPUT btu/h	0	COOLING CHECK	1141.00 CFM		
HIGH OUTPUT btu/h	64000	LOW OUTPUT btu/h	0	COOLING AIR FLOW RATE	1145.00 CFM		
E.S.P.	0.50			BLOWER TYPE ECM (BRUSHLESS DC OBC 12.3.1.5.(2))			
WATER TEMP.				A/C UNIT DATA			
AFUE	96.97%			MAKER	3.0 TON		
AUX. HEAT	0			CONDENSER	3.0 TON		
SB-12 PACKAGE	SB 12 Performance 28			COIL	3.0 TON		
TEMP. RISE	51.75°F						

SUPPLY BRANCH AND GRILL SIZING

OUTLET #	ROOM USE	BTU/H OUTLET	HEATING AIR FLOW RATE CFM	COOLING AIR FLOW RATE CFM	DUCT DESIGN PRESSURE	ACTUAL DUCT LENGTH	EQUIVALENT LENGTH	TOTAL EFFECTIVE LENGTH	ADJUSTED PRESSURE	DUCT SIZE ROUND	OUTLET SIZE	TRUNK
23	BASE	3828	83	39	0.13	35	140	175	0.07	6.0	4x10	B1
24	BASE	3828	83	39	0.13	47	140	187	0.06	6.0	4x10	B1
25	BASE	3828	83	39	0.13	26	150	176	0.07	6.0	4x10	D1
26	BASE	3828	83	39	0.13	17	130	147	0.08	6.0	4x10	C1
14	KIT/BRK	2151	47	75	0.13	42	150	192	0.06	6.0	4x10	A1
15	KIT/BRK	2151	47	75	0.13	34	130	164	0.07	6.0	4x10	A1
16	GREAT	2526	55	68	0.13	43	180	223	0.05	6.0	4x10	A1
17	DEN	1981	43	56	0.13	52	130	182	0.07	6	4x10	B1
20	LIV	2413	53	87	0.13	28	120	148	0.08	6.0	4x10	D1
21	POWDER	595	13	11	0.13	16	160	176	0.07	5	4x10	D1
22	DIN	2526	55	69	0.13	6	140	146	0.08	6.0	4x10	C1
18	MUD	2608	57	17	0.13	41	130	171	0.07	5.0	4x10	B1
19	FOYER	2825	62	21	0.13	34	140	174	0.07	6	4x10	D1
2	M. BD	1403	31	49	0.13	41	150	191	0.06	6	4x10	A1
3	M. BD	1403	31	49	0.13	35	170	205	0.06	6	4x10	A1
4	M.WIC	421	9	5	0.13	40	180	220	0.05	5	4x10	A1
6	S BATH-1	754	16	6	0.13	27	190	217	0.06	5	4x10	B1
7	SHD B1 WC	1652	36	43	0.13	36	150	186	0.06	5.0	4x10	C1
12	SHD BATH-2	656	14	15	0.13	18	190	208	0.06	5	4x10	D1
1	P ENS	1122	24	35	0.13	24	190	214	0.06	6	4x10	B1
27	LAUND	251	5	30	0.13	18	170	188	0.06	5	4x10	C1
5	BED 2	2827	62	74	0.13	51	140	191	0.06	6.0	4x10	B1
8	BED 3	896	20	14	0.13	32	140	172	0.07	6	4x10	C1
9	BED 3	896	20	14	0.13	29	130	159	0.08	6	4x10	C1
10	BED 4	1957	43	65	0.13	34	150	184	0.07	6	4x10	D1
11	BED 4	1957	43	65	0.13	36	130	166	0.07	6	4x10	D1
13	BD-5	1294	28	42	0.13	32	180	212	0.06	6	4x10	C1

RETURN BRANCH AND GRILL SIZING

R/A INLET #	INLET AIR	DUCT DESIGN	ACTUAL DUCT	EQUIVALENT	TOTAL EFFECTIVE	ADJUSTED	DUCT SIZE	INLET SIZE	TRUNK
-------------	-----------	-------------	-------------	------------	-----------------	----------	-----------	------------	-------

INDIVIDUAL BCIN NUMBER 25896
FIRM BCIN NUMBER 102614Doug McCallum
Page 1


	VOLUME CFM	PRESSU RE	LENGTH	LENGTH	E LENGTH	PRESSU RE	ROUND		
1R	145	0.12	58	130	188	0.05	8	14x8	Y1
2R	70	0.12	27	160	187	0.05	6	14x8	X1
3R	110	0.12	33	170	203	0.05	7	14x8	W1
4R	160	0.12	25	120	145	0.07	8	14x8	Z1
5R	85	0.12	30	120	150	0.07	6	14x8	X1
6R	150	0.12	42	170	212	0.05	8	14x8	Y1
7R	150	0.12	41	170	211	0.05	8	14x8	Y1
8R	155	0.12	18	130	148	0.07	7.5	14x8	W1
9R	120	0.12	12	160	172	0.06	7	FLC	Z1

RETURN TRUNK DUCT SIZING

TRUNK	CFM	PRESSU RE	ROUND	RECT. SIZE	SIZE ALTERNA TE
Z1	725	0.05	14.5	24x8	18x10
Y1	445	0.05	12	16x8	22x6
X1	420	0.05	11.5	14x8	20x6
W1	265	0.05	10	12x8	16x6

SUPPLY TRUNK DUCT SIZING

TRUNK	CFM	PRESSU RE	ROUND	RECT. SIZE	SIZE ALTERNA TE
A1	220	0.05	9.5	10x8	14x6
B1	588	0.05	13.5	20x8	16x10
C1	558	0.06	12.5	18x8	24x6
D1	311	0.06	10	12x8	16x6

**HEATLOSS/GAIN
CALCULATIONS
CSA-F280-12**

ADDRESS/MODEL: Unit 4501 - Elev. A,B and CLIENT: Royal Pine Homes
C - Opt. 2nd floor - 5 bedroom
PROJECT #: P22160
COMPLIANCE PACKAGE: SB 12
GTA: 3244
LOT: 4501
SITE: Forestside Estates



WEATHER DATA [Brampton] [43.68] [-2.20] [86.00] [51.80] [48.20] [74.20] [14.00]

LEVEL 1																									
BASE		TOTALS H.L.: 15313 btuh						H.G.: 4521 btuh				AREA: 1311 ft2		Above Grade: 2		GROSS EXP. WALL				NEW 362 ft		EXIST 0 ft			
	EXPOSED WALLS				EXPOSED CEILING W/ATTIC				EXPOSED CEILING NO ATTIC				EXPOSED FLOORS				SKYLIGHT								
	NEW: 181 ft		EXIST: 0 ft		NEW: 0		EXIST: 0		NEW: 0		EXIST: 0		NEW: 0 ft2		EXIST: 0 ft2		NEW: 0.0 ft2		EXIST: 0.0 ft2						
Eff. R-V	21.12		8.50		59.22		22.86		27.65		22.05		29.80		22.05		2.04		2.03						
LOSS	3.5	0 btuh	8.7	0 btuh	1.3	0 btuh	3.2	0 btuh	2.7	0 btuh	3.4	0 btuh	2.5	0 btuh	3.4	0 btuh	36.4	0 btuh	37	0 btuh					
GAIN	0.7	227 btuh	1.6	0 btuh	0.7	0 btuh	1.8	0 btuh	1.5	0 btuh	1.9	0 btuh	0.3	0 btuh	0.4	0 btuh	89.7	0 btuh	14.7	0 btuh					
	DOORS				EAST/WEST WINDOWS				SE/SW WINDOWS				SOUTH WINDOWS				NORTH WINDOWS								
	NEW: 0.0 ft2		EXIST: 0.0 ft2		NEW: 8.0 ft2		EXIST: 0.0 ft2		NEW:		EXIST:		NEW: 8.0 ft2		EXIST: 0.0 ft2		NEW: 4 ft2		EXIST: 0 ft2						
Eff. R-V	3.01		3.01		3.57		1.99		0		0		3.57		1.99		3.57		1.99						
LOSS	24.7	0 btuh	24.7	0 btuh	20.8	166 btuh	37.3	0 btuh	0	0	0	0	20.8	166 btuh	37.3	0 btuh	20.8	83 btuh	37.3	0 btuh					
GAIN	4.7	0 btuh	4.7	0 btuh	28.2	225 btuh	14.9	0 btuh	0	0	0	0	21.7	174 btuh	14.9	0 btuh	11.7	47 btuh	14.9	0 btuh					
FUND. CONDUCTIVE HEATLOSS				5046 btuh				AIR LEAKAGE NEW				AIR LEAKAGE EXIST				VENTILATION CASE 3				H.G. PEOPLE		APP. LOAD		DUCT PIPE L.	
TOTAL CONDUCTIVE		LOSS	5462 btuh		LOSS	1.7425	9517 btuh		LOSS	0.0000	0 btuh		LOSS	0.1	334.1 btuh		239		5378		LOSS	0%	0 btuh		
TOTAL CONDUCTIVE		GAIN	673 btuh		GAIN	0.0800	54 btuh		GAIN	0.0000	0 btuh		GAIN	0.09	62 btuh		0 0 btuh		50% 2689 btuh		GAIN	0%	0 btuh		
LEVEL 2																									
KIT/BRK		TOTALS H.L.: 4302 btuh						H.G.: 4329 btuh				AREA: 264 ft2		C.Height: 11		GROSS EXP. WALL				NEW 385 ft		EXIST 0 ft			
	EXPOSED WALLS				EXPOSED CEILING W/ATTIC				EXPOSED CEILING NO ATTIC				EXPOSED FLOORS				SKYLIGHT								
	NEW: 35 ft		EXIST: 0 ft		NEW: 0		EXIST: 0		NEW: 0		EXIST: 0		NEW: 0 ft2		EXIST: 0 ft2		NEW: 0.0 ft2		EXIST: 0.0 ft2						
Eff. R-V	18.53		8.50		59.22		22.86		27.65		22.05		29.80		22.05		2.04		2.03						
LOSS	4.0	1221 btuh	8.7	0 btuh	1.3	0 btuh	3.2	0 btuh	2.7	0 btuh	3.4	0 btuh	2.5	0 btuh	3.4	0 btuh	36.4	0 btuh	37	0 btuh					
GAIN	0.8	230 btuh	1.6	0 btuh	0.7	0 btuh	1.8	0 btuh	1.5	0 btuh	1.9	0 btuh	0.3	0 btuh	0.4	0 btuh	89.7	0 btuh	14.7	0 btuh					
	DOORS				EAST/WEST WINDOWS				SE/SW WINDOWS				SOUTH WINDOWS				NORTH WINDOWS								
	NEW: 0.0 ft2		EXIST: 0.0 ft2		NEW: 64.0 ft2		EXIST: 0.0 ft2		NEW:		EXIST:		NEW: 16.0 ft2		EXIST: 0.0 ft2		NEW: 0 ft2		EXIST: 0 ft2						
Eff. R-V	3.01		3.01		3.57		1.99		0		0		3.57		1.99		3.57		1.99						
LOSS	24.7	0 btuh	24.7	0 btuh	20.8	1330 btuh	37.3	0 btuh	0	0	0	0	20.8	333 btuh	37.3	0 btuh	20.8	0 btuh	37.3	0 btuh					
GAIN	4.7	0 btuh	4.7	0 btuh	28.2	1803 btuh	14.9	0 btuh	0	0	0	0	21.7	347 btuh	14.9	0 btuh	11.7	0 btuh	14.9	0 btuh					
FUND. CONDUCTIVE HEATLOSS				0 btuh				AIR LEAKAGE NEW				AIR LEAKAGE EXIST				VENTILATION CASE 3				H.G. PEOPLE		APP. LOAD		DUCT PIPE L.	
TOTAL CONDUCTIVE		LOSS	2884 btuh		LOSS	0.4308	1242 btuh		LOSS	0.0000	0 btuh		LOSS	0.1	176.4 btuh		239		5378		LOSS	0%	0 btuh		
TOTAL CONDUCTIVE		GAIN	2381 btuh		GAIN	0.0800	191 btuh		GAIN	0.0000	0 btuh		GAIN	0.09	220 btuh		0 0 btuh		10% 538 btuh		GAIN	0%	0 btuh		
GREAT																									
GREAT		TOTALS H.L.: 2526 btuh						H.G.: 1946 btuh				AREA: 343 ft2		C.Height: 11		GROSS EXP. WALL				NEW 297 ft		EXIST 0 ft			
	EXPOSED WALLS				EXPOSED CEILING W/ATTIC				EXPOSED CEILING NO ATTIC				EXPOSED FLOORS				SKYLIGHT								
	NEW: 27 ft		EXIST: 0 ft		NEW: 0		EXIST: 0		NEW: 0		EXIST: 0		NEW: 0 ft2		EXIST: 0 ft2		NEW: 0.0 ft2		EXIST: 0.0 ft2						
Eff. R-V	18.53		8.50		59.22		22.86		27.65		22.05		29.80		22.05		2.04		2.03						
LOSS	4.0	1069 btuh	8.7	0 btuh	1.3	0 btuh	3.2	0 btuh	2.7	0 btuh	3.4	0 btuh	2.5	0 btuh	3.4	0 btuh	36.4	0 btuh	37	0 btuh					
GAIN	0.8	202 btuh	1.6	0 btuh	0.7	0 btuh	1.8	0 btuh	1.5	0 btuh	1.9	0 btuh	0.3	0 btuh	0.4	0 btuh	89.7	0 btuh	14.7	0 btuh					
	DOORS				EAST/WEST WINDOWS				SE/SW WINDOWS				SOUTH WINDOWS				NORTH WINDOWS								
	NEW: 0.0 ft2		EXIST: 0.0 ft2		NEW: 30.0 ft2		EXIST: 0.0 ft2		NEW:		EXIST:		NEW: 0.0 ft2		EXIST: 0.0 ft2		NEW: 0 ft2		EXIST: 0 ft2						
Eff. R-V	3.01		3.01		3.57		1.99		0		0		3.57		1.99		3.57		1.99						
LOSS	24.7	0 btuh	24.7	0 btuh	20.8	624 btuh	37.3	0 btuh	0	0	0	0	20.8	0 btuh	37.3	0 btuh	20.8	0 btuh	37.3	0 btuh					
GAIN	4.7	0 btuh	4.7	0 btuh	28.2	845 btuh	14.9	0 btuh	0	0	0	0	21.7	0 btuh	14.9	0 btuh	11.7	0 btuh	14.9	0 btuh					
FUND. CONDUCTIVE HEATLOSS				0 btuh				AIR LEAKAGE NEW				AIR LEAKAGE EXIST				VENTILATION CASE 3				H.G. PEOPLE		APP. LOAD		DUCT PIPE L.	
TOTAL CONDUCTIVE		LOSS	1693 btuh		LOSS	0.4308	729 btuh		LOSS	0.0000	0 btuh		LOSS	0.1	103.6 btuh		239		5378		LOSS	0%	0 btuh		
TOTAL CONDUCTIVE		GAIN	1047 btuh		GAIN	0.0800	84 btuh		GAIN	0.0000	0 btuh		GAIN	0.09	97 btuh		0 0 btuh		5% 269 btuh		GAIN	0%	0 btuh		
DEN																									
DEN		TOTALS H.L.: 1981 btuh						H.G.: 1620 btuh				AREA: 113 ft2		C.Height: 11		GROSS EXP. WALL				NEW 231 ft		EXIST 0 ft			
	EXPOSED WALLS				EXPOSED CEILING W/ATTIC				EXPOSED CEILING NO ATTIC				EXPOSED FLOORS				SKYLIGHT								
	NEW: 21 ft		EXIST: 0 ft		NEW: 0		EXIST: 0		NEW: 0		EXIST: 0		NEW: 0 ft2		EXIST: 0 ft2		NEW: 0.0 ft2		EXIST: 0.0 ft2						
Eff. R-V	18.53		8.50		59.22		22.86		27.65		22.05		29.80		22.05		2.04		2.03						
LOSS	4.0	829 btuh	8.7	0 btuh	1.3	0 btuh	3.2	0 btuh	2.7	0 btuh	3.4	0 btuh	2.5	0 btuh	3.4	0 btuh	36.4	0 btuh	37	0 btuh					
GAIN	0.8	156 btuh	1.6	0 btuh	0.7	0 btuh	1.8	0 btuh	1.5	0 btuh	1.9	0 btuh	0.3	0 btuh	0.4	0 btuh	89.7	0 btuh	14.7	0 btuh					
	DOORS				EAST/WEST WINDOWS				SE/SW WINDOWS				SOUTH WINDOWS				NORTH WINDOWS								
	NEW: 0.0 ft2		EXIST: 0.0 ft2		NEW: 24.0 ft2		EXIST: 0.0 ft2		NEW:		EXIST:		NEW: 0.0 ft2		EXIST: 0.0 ft2		NEW: 0 ft2		EXIST: 0 ft2						
Eff. R-V	3.01		3.01		3.57		1.99		0		0		3.57		1.99		3.57		1.99						
LOSS	24.7	0 btuh	24.7	0 btuh	20.8	499 btuh	37.3	0 btuh	0	0	0	0	20.8	0 btuh	37.3	0 btuh	20.8	0 btuh	37.3	0 btuh					
GAIN	4.7	0 btuh	4.7	0 btuh	28.2	676 btuh	14.9	0 btuh	0	0	0	0	21.7	0 btuh	14.9	0 btuh	11.7	0 btuh	14.9	0 btuh					
FUND. CONDUCTIVE HEATLOSS				0 btuh				AIR LEAKAGE NEW				AIR LEAKAGE EXIST				VENTILATION CASE 3				H.G. PEOPLE		APP. LOAD		DUCT PIPE L.	
TOTAL CONDUCTIVE		LOSS	1328 btuh		LOSS	0.4308	572 btuh		LOSS	0.0000	0 btuh		LOSS	0.1	81.2 btuh		239		5378		LOSS	0%	0 btuh		
TOTAL CONDUCTIVE		GAIN	833 btuh		GAIN	0.0800	67 btuh		GAIN	0.0000	0 btuh		GAIN	0.09	77 btuh		0 0 btuh		5% 269 btuh		GAIN	0%	0 btuh		
LIV																									
LIV		TOTALS H.L.: 2413 btuh						H.G.: 2495 btuh				AREA: 101 ft2		C.Height: 11		GROSS EXP. WALL				NEW 253 ft		EXIST 0 ft			
	EXPOSED WALLS				EXPOSED CEILING W/ATTIC				EXPOSED CEILING NO ATTIC				EXPOSED FLOORS				SKYLIGHT								
	NEW: 23 ft		EXIST: 0 ft		NEW: 0		EXIST: 0		NEW: 0		EXIST: 0		NEW: 0 ft2		EXIST: 0 ft2		NEW: 0.0 ft2		EXIST: 0.0 ft2						
Eff. R-V	18.53		8.50		59.22		22.86		27.65		22.05		29.80		22.05		2.04		2.03						

**HEATLOSS/GAIN
CALCULATIONS
CSA-F280-12**

ADDRESS/MODEL: Unit 4501 - Elev. A,B and CLIENT: Royal Pine Homes
C - Opt. 2nd floor - 5 bedroom
PROJECT #: P22160
COMPLIANCE PACKAGE: SB 12
GTA: 3244
LOT: 4501
SITE: Forestside Estates



LOSS	4.0	869 btuh	8.7	0 btuh	1.3	0 btuh	3.2	0 btuh	2.7	0 btuh	3.4	0 btuh	2.5	0 btuh	3.4	0 btuh	36.4	0 btuh	37	0 btuh	
GAIN	0.8	164 btuh	1.6	0 btuh	0.7	0 btuh	1.8	0 btuh	1.5	0 btuh	1.9	0 btuh	0.3	0 btuh	0.4	0 btuh	89.7	0 btuh	14.7	0 btuh	
	DOORS				EAST/WEST WINDOWS				SE/SW WINDOWS				SOUTH WINDOWS				NORTH WINDOWS				
	NEW: 0.0 ft2		EXIST: 0.0 ft2		NEW: 36.0 ft2		EXIST: 0.0 ft2		NEW:		EXIST:		NEW: 0.0 ft2		EXIST: 0.0 ft2		NEW: 0 ft2		EXIST: 0 ft2		
Eff. R-V	3.01		3.01		3.57		1.99		0		0		3.57		1.99		3.57		1.99		
LOSS	24.7	0 btuh	24.7	0 btuh	20.8	748 btuh	37.3	0 btuh	0	0	0	0	20.8	0 btuh	37.3	0 btuh	20.8	0 btuh	37.3	0 btuh	
GAIN	4.7	0 btuh	4.7	0 btuh	28.2	1014 btuh	14.9	0 btuh	0	0	0	0	21.7	0 btuh	14.9	0 btuh	11.7	0 btuh	14.9	0 btuh	
FUND. CONDUCTIVE HEATLOSS				0 btuh		AIR LEAKAGE NEW			AIR LEAKAGE EXIST			VENTILATION CASE 3			H.G. PEOPLE		APP. LOAD		DUCT PIPE L.		
TOTAL CONDUCTIVE			LOSS	1617 btuh	LOSS	0.4308	697 btuh	LOSS	0.0000	0 btuh	LOSS	0.1	98.9 btuh	239		5378		LOSS	0%	0 btuh	
TOTAL CONDUCTIVE			GAIN	1178 btuh	GAIN	0.0800	94 btuh	GAIN	0.0000	0 btuh	GAIN	0.09	109 btuh	0	0 btuh	10%	538 btuh	GAIN	0%	0 btuh	
POWDER				TOTALS H.L.: 595 btuh				H.G.: 330 btuh				AREA: 34 ft2		C.Height: 11		GROSS EXP. WALL		NEW 66 ft		EXIST 0 ft	
	EXPOSED WALLS				EXPOSED CEILING W/ATTIC				EXPOSED CEILING NO ATTIC				EXPOSED FLOORS				SKYLIGHT				
	NEW: 6 ft		EXIST: 0 ft		NEW: 0		EXIST: 0		NEW: 0		EXIST: 0		NEW: 0 ft2		EXIST: 0 ft2		NEW: 0.0 ft2		EXIST: 0.0 ft2		
Eff. R-V	18.53		8.50		59.22		22.86		27.65		22.05		29.80		22.05		2.04		2.03		
LOSS	4.0	232 btuh	8.7	0 btuh	1.3	0 btuh	3.2	0 btuh	2.7	0 btuh	3.4	0 btuh	2.5	0 btuh	3.4	0 btuh	36.4	0 btuh	37	0 btuh	
GAIN	0.8	44 btuh	1.6	0 btuh	0.7	0 btuh	1.8	0 btuh	1.5	0 btuh	1.9	0 btuh	0.3	0 btuh	0.4	0 btuh	89.7	0 btuh	14.7	0 btuh	
	DOORS				EAST/WEST WINDOWS				SE/SW WINDOWS				SOUTH WINDOWS				NORTH WINDOWS				
	NEW: 0.0 ft2		EXIST: 0.0 ft2		NEW: 0.0 ft2		EXIST: 0.0 ft2		NEW:		EXIST:		NEW: 8.0 ft2		EXIST: 0.0 ft2		NEW: 0 ft2		EXIST: 0 ft2		
Eff. R-V	3.01		3.01		3.57		1.99		0		0		3.57		1.99		3.57		1.99		
LOSS	24.7	0 btuh	24.7	0 btuh	20.8	0 btuh	37.3	0 btuh	0	0	0	0	20.8	166 btuh	37.3	0 btuh	20.8	0 btuh	37.3	0 btuh	
GAIN	4.7	0 btuh	4.7	0 btuh	28.2	0 btuh	14.9	0 btuh	0	0	0	0	21.7	174 btuh	14.9	0 btuh	11.7	0 btuh	14.9	0 btuh	
FUND. CONDUCTIVE HEATLOSS				0 btuh		AIR LEAKAGE NEW			AIR LEAKAGE EXIST			VENTILATION CASE 3			H.G. PEOPLE		APP. LOAD		DUCT PIPE L.		
TOTAL CONDUCTIVE			LOSS	399 btuh	LOSS	0.4308	172 btuh	LOSS	0.0000	0 btuh	LOSS	0.1	24.4 btuh	239		5378		LOSS	0%	0 btuh	
TOTAL CONDUCTIVE			GAIN	217 btuh	GAIN	0.0800	17 btuh	GAIN	0.0000	0 btuh	GAIN	0.09	20 btuh	0	0 btuh	0%	0 btuh	GAIN	0%	0 btuh	
DIN				TOTALS H.L.: 2526 btuh				H.G.: 1999 btuh				AREA: 219 ft2		C.Height: 11		GROSS EXP. WALL		NEW 297 ft		EXIST 0 ft	
	EXPOSED WALLS				EXPOSED CEILING W/ATTIC				EXPOSED CEILING NO ATTIC				EXPOSED FLOORS				SKYLIGHT				
	NEW: 27 ft		EXIST: 0 ft		NEW: 0		EXIST: 0		NEW: 0		EXIST: 0		NEW: 0 ft2		EXIST: 0 ft2		NEW: 0.0 ft2		EXIST: 0.0 ft2		
Eff. R-V	18.53		8.50		59.22		22.86		27.65		22.05		29.80		22.05		2.04		2.03		
LOSS	4.0	1069 btuh	8.7	0 btuh	1.3	0 btuh	3.2	0 btuh	2.7	0 btuh	3.4	0 btuh	2.5	0 btuh	3.4	0 btuh	36.4	0 btuh	37	0 btuh	
GAIN	0.8	202 btuh	1.6	0 btuh	0.7	0 btuh	1.8	0 btuh	1.5	0 btuh	1.9	0 btuh	0.3	0 btuh	0.4	0 btuh	89.7	0 btuh	14.7	0 btuh	
	DOORS				EAST/WEST WINDOWS				SE/SW WINDOWS				SOUTH WINDOWS				NORTH WINDOWS				
	NEW: 0.0 ft2		EXIST: 0.0 ft2		NEW: 0.0 ft2		EXIST: 0.0 ft2		NEW:		EXIST:		NEW: 30.0 ft2		EXIST: 0.0 ft2		NEW: 0 ft2		EXIST: 0 ft2		
Eff. R-V	3.01		3.01		3.57		1.99		0		0		3.57		1.99		3.57		1.99		
LOSS	24.7	0 btuh	24.7	0 btuh	20.8	0 btuh	37.3	0 btuh	0	0	0	0	20.8	624 btuh	37.3	0 btuh	20.8	0 btuh	37.3	0 btuh	
GAIN	4.7	0 btuh	4.7	0 btuh	28.2	0 btuh	14.9	0 btuh	0	0	0	0	21.7	651 btuh	14.9	0 btuh	11.7	0 btuh	14.9	0 btuh	
FUND. CONDUCTIVE HEATLOSS				0 btuh		AIR LEAKAGE NEW			AIR LEAKAGE EXIST			VENTILATION CASE 3			H.G. PEOPLE		APP. LOAD		DUCT PIPE L.		
TOTAL CONDUCTIVE			LOSS	1693 btuh	LOSS	0.4308	729 btuh	LOSS	0.0000	0 btuh	LOSS	0.1	103.6 btuh	239		5378		LOSS	0%	0 btuh	
TOTAL CONDUCTIVE			GAIN	853 btuh	GAIN	0.0800	68 btuh	GAIN	0.0000	0 btuh	GAIN	0.09	79 btuh	0	0 btuh	10%	538 btuh	GAIN	0%	0 btuh	
MUD				TOTALS H.L.: 2608 btuh				H.G.: 502 btuh				AREA: 108 ft2		C.Height: 11		GROSS EXP. WALL		NEW 220 ft		EXIST 0 ft	
	EXPOSED WALLS				EXPOSED CEILING W/ATTIC				EXPOSED CEILING NO ATTIC				EXPOSED FLOORS				SKYLIGHT				
	NEW: 20 ft		EXIST: 0 ft		NEW: 0		EXIST: 0		NEW: 0		EXIST: 0		NEW: 0 ft2		EXIST: 0 ft2		NEW: 0.0 ft2		EXIST: 0.0 ft2		
Eff. R-V	18.53		8.50		59.22		22.86		27.65		22.05		29.80		22.05		2.04		2.03		
LOSS	4.0	713 btuh	8.7	0 btuh	1.3	0 btuh	3.2	0 btuh	2.7	0 btuh	3.4	0 btuh	2.5	0 btuh	3.4	0 btuh	36.4	0 btuh	37	0 btuh	
GAIN	0.8	134 btuh	1.6	0 btuh	0.7	0 btuh	1.8	0 btuh	1.5	0 btuh	1.9	0 btuh	0.3	0 btuh	0.4	0 btuh	89.7	0 btuh	14.7	0 btuh	
	DOORS				EAST/WEST WINDOWS				SE/SW WINDOWS				SOUTH WINDOWS				NORTH WINDOWS				
	NEW: 42.0 ft2		EXIST: 0.0 ft2		NEW: 0.0 ft2		EXIST: 0.0 ft2		NEW:		EXIST:		NEW: 0.0 ft2		EXIST: 0.0 ft2		NEW: 0 ft2		EXIST: 0 ft2		
Eff. R-V	3.01		3.01		3.57		1.99		0		0		3.57		1.99		3.57		1.99		
LOSS	24.7	1035 btuh	24.7	0 btuh	20.8	0 btuh	37.3	0 btuh	0	0	0	0	20.8	0 btuh	37.3	0 btuh	20.8	0 btuh	37.3	0 btuh	
GAIN	4.7	195 btuh	4.7	0 btuh	28.2	0 btuh	14.9	0 btuh	0	0	0	0	21.7	0 btuh	14.9	0 btuh	11.7	0 btuh	14.9	0 btuh	
FUND. CONDUCTIVE HEATLOSS				0 btuh		AIR LEAKAGE NEW			AIR LEAKAGE EXIST			VENTILATION CASE 3			H.G. PEOPLE		APP. LOAD		DUCT PIPE L.		
TOTAL CONDUCTIVE			LOSS	1748 btuh	LOSS	0.4308	753 btuh	LOSS	0.0000	0 btuh	LOSS	0.1	106.9 btuh	239		5378		LOSS	0%	0 btuh	
TOTAL CONDUCTIVE			GAIN	330 btuh	GAIN	0.0800	26 btuh	GAIN	0.0000	0 btuh	GAIN	0.09	30 btuh	0	0 btuh	0%	0 btuh	GAIN	0%	0 btuh	
FOYER				TOTALS H.L.: 2825 btuh				H.G.: 615 btuh				AREA: 120 ft2		C.Height: 11		GROSS EXP. WALL		NEW 231 ft		EXIST 0 ft	
	EXPOSED WALLS				EXPOSED CEILING W/ATTIC				EXPOSED CEILING NO ATTIC				EXPOSED FLOORS				SKYLIGHT				
	NEW: 21 ft		EXIST: 0 ft		NEW: 0		EXIST: 0		NEW: 0		EXIST: 0		NEW: 0 ft2		EXIST: 0 ft2		NEW: 0.0 ft2		EXIST: 0.0 ft2		
Eff. R-V	18.53		8.50		59.22		22.86		27.65		22.05		29.80		22.05		2.04		2.03		
LOSS	4.0	733 btuh	8.7	0 btuh	1.3	0 btuh	3.2	0 btuh	2.7	0 btuh	3.4	0 btuh	2.5	0 btuh	3.4	0 btuh	36.4	0 btuh	37	0 btuh	
GAIN	0.8	138 btuh	1.6	0 btuh	0.7	0 btuh	1.8	0 btuh	1.5	0 btuh	1.9	0 btuh	0.3	0 btuh	0.4	0 btuh	89.7	0 btuh	14.7	0 btuh	
	DOORS				EAST/WEST WINDOWS				SE/SW WINDOWS				SOUTH WINDOWS				NORTH WINDOWS				
	NEW: 42.0 ft2		EXIST: 0.0 ft2		NEW: 0.0 ft2		EXIST: 0.0 ft2		NEW:		EXIST:		NEW: 0.0 ft2		EXIST: 0.0 ft2		NEW: 6 ft2		EXIST: 0 ft2		
Eff. R-V	3.01		3.01		3.57		1.99		0		0		3.57		1.99		3.57		1.99		
LOSS	24.7	1035 btuh	24.7	0 btuh	20.8	0 btuh	37.3	0 btuh	0	0	0	0	20.8	0 btuh	37.3	0 btuh	20.8	125 btuh	37.3	0 btuh	
GAIN	4.7	195 btuh	4.7	0 btuh	28.2	0 btuh	14.9	0 btuh	0	0	0	0	21.7	0 btuh	14.9	0 btuh	11.7	70 btuh	14.9	0 btuh	

**HEATLOSS/GAIN
CALCULATIONS
CSA-F280-12**

ADDRESS/MODEL: Unit 4501 - Elev. A,B and CLIENT: Royal Pine Homes
C - Opt. 2nd floor - 5 bedroom
PROJECT #: P22160
COMPLIANCE PACKAGE: SB 12

GTA: 3244
LOT: 4501
SITE: Forestside Estates



FUND. CONDUCTIVE HEATLOSS		0 btuh		AIR LEAKAGE NEW		AIR LEAKAGE EXIST		VENTILATION CASE 3		H.G. PEOPLE		APP. LOAD		DUCT PIPE L.							
TOTAL CONDUCTIVE		LOSS	1893 btuh	LOSS	0.4308	816 btuh	LOSS	0.0000	0 btuh	LOSS	0.1	115.8 btuh	239		5378	LOSS	0%	0 btuh			
TOTAL CONDUCTIVE		GAIN	404 btuh	GAIN	0.0800	32 btuh	GAIN	0.0000	0 btuh	GAIN	0.09	37 btuh	0	0 btuh	0%	0 btuh	GAIN	0%	0 btuh		
LEVEL 3																					
M. BD		TOTALS H.L.: 2806 btuh				H.G.: 2804 btuh				AREA: 268 ft2		C.Height: 9		GROSS EXP. WALL				NEW 270 ft		EXIST 0 ft	
		EXPOSED WALLS		EXPOSED CEILING W/ATTIC		EXPOSED CEILING NO ATTIC		EXPOSED FLOORS		SKYLIGHT											
		NEW: 30 ft		EXIST: 0 ft		NEW: 268 ft2		EXIST: 0		NEW: 0		EXIST: 0		NEW: 0 ft2		EXIST: 0 ft2		NEW: 0.0 ft2		EXIST: 0.0 ft2	
Eff. R-V		18.53		8.50		59.22		22.86		27.65		22.05		29.80		22.05		2.04		2.03	
LOSS		4.0	929 btuh	8.7	0 btuh	1.3	336 btuh	3.2	0 btuh	2.7	0 btuh	3.4	0 btuh	2.5	0 btuh	3.4	0 btuh	36.4	0 btuh	37	0 btuh
GAIN		0.8	175 btuh	1.6	0 btuh	0.7	186 btuh	1.8	0 btuh	1.5	0 btuh	1.9	0 btuh	0.3	0 btuh	0.4	0 btuh	89.7	0 btuh	14.7	0 btuh
		DOORS		EAST/WEST WINDOWS		SE/SW WINDOWS		SOUTH WINDOWS		NORTH WINDOWS											
		NEW: 0.0 ft2		EXIST: 0.0 ft2		NEW: 38.0 ft2		EXIST: 0.0 ft2		NEW:		EXIST:		NEW: 0.0 ft2		EXIST: 0.0 ft2		NEW: 0 ft2		EXIST: 0 ft2	
Eff. R-V		3.01		3.01		3.57		1.99		0		0		3.57		1.99		3.57		1.99	
LOSS		24.7	0 btuh	24.7	0 btuh	20.8	790 btuh	37.3	0 btuh	0	0	0	0	20.8	0 btuh	37.3	0 btuh	20.8	0 btuh	37.3	0 btuh
GAIN		4.7	0 btuh	4.7	0 btuh	28.2	1071 btuh	14.9	0 btuh	0	0	0	0	21.7	0 btuh	14.9	0 btuh	11.7	0 btuh	14.9	0 btuh
FUND. CONDUCTIVE HEATLOSS		0 btuh		AIR LEAKAGE NEW		AIR LEAKAGE EXIST		VENTILATION CASE 3		H.G. PEOPLE		APP. LOAD		DUCT PIPE L.							
TOTAL CONDUCTIVE		LOSS	2055 btuh	LOSS	0.3039	625 btuh	LOSS	0.0000	0 btuh	LOSS	0.1	125.7 btuh	239		5378	LOSS	0%	0 btuh			
TOTAL CONDUCTIVE		GAIN	1432 btuh	GAIN	0.0800	115 btuh	GAIN	0.0000	0 btuh	GAIN	0.09	132 btuh	2	478 btuh	0%	0 btuh	GAIN	0%	0 btuh		
M.WIC		TOTALS H.L.: 421 btuh				H.G.: 138 btuh				AREA: 73 ft2		C.Height: 9		GROSS EXP. WALL				NEW 54 ft		EXIST 0 ft	
		EXPOSED WALLS		EXPOSED CEILING W/ATTIC		EXPOSED CEILING NO ATTIC		EXPOSED FLOORS		SKYLIGHT											
		NEW: 6 ft		EXIST: 0 ft		NEW: 73 ft2		EXIST: 0		NEW: 0		EXIST: 0		NEW: 0 ft2		EXIST: 0 ft2		NEW: 0.0 ft2		EXIST: 0.0 ft2	
Eff. R-V		18.53		8.50		59.22		22.86		27.65		22.05		29.80		22.05		2.04		2.03	
LOSS		4.0	216 btuh	8.7	0 btuh	1.3	91 btuh	3.2	0 btuh	2.7	0 btuh	3.4	0 btuh	2.5	0 btuh	3.4	0 btuh	36.4	0 btuh	37	0 btuh
GAIN		0.8	41 btuh	1.6	0 btuh	0.7	51 btuh	1.8	0 btuh	1.5	0 btuh	1.9	0 btuh	0.3	0 btuh	0.4	0 btuh	89.7	0 btuh	14.7	0 btuh
		DOORS		EAST/WEST WINDOWS		SE/SW WINDOWS		SOUTH WINDOWS		NORTH WINDOWS											
		NEW: 0.0 ft2		EXIST: 0.0 ft2		NEW: 0.0 ft2		EXIST: 0.0 ft2		NEW:		EXIST:		NEW: 0.0 ft2		EXIST: 0.0 ft2		NEW: 0 ft2		EXIST: 0 ft2	
Eff. R-V		3.01		3.01		3.57		1.99		0		0		3.57		1.99		3.57		1.99	
LOSS		24.7	0 btuh	24.7	0 btuh	20.8	0 btuh	37.3	0 btuh	0	0	0	0	20.8	0 btuh	37.3	0 btuh	20.8	0 btuh	37.3	0 btuh
GAIN		4.7	0 btuh	4.7	0 btuh	28.2	0 btuh	14.9	0 btuh	0	0	0	0	21.7	0 btuh	14.9	0 btuh	11.7	0 btuh	14.9	0 btuh
FUND. CONDUCTIVE HEATLOSS		0 btuh		AIR LEAKAGE NEW		AIR LEAKAGE EXIST		VENTILATION CASE 3		H.G. PEOPLE		APP. LOAD		DUCT PIPE L.							
TOTAL CONDUCTIVE		LOSS	308 btuh	LOSS	0.3039	94 btuh	LOSS	0.0000	0 btuh	LOSS	0.1	18.8 btuh	239		5378	LOSS	0%	0 btuh			
TOTAL CONDUCTIVE		GAIN	91 btuh	GAIN	0.0800	7 btuh	GAIN	0.0000	0 btuh	GAIN	0.09	8 btuh	0	0 btuh	0%	0 btuh	GAIN	0%	0 btuh		
S BATH-1		TOTALS H.L.: 754 btuh				H.G.: 182 btuh				AREA: 52 ft2		C.Height: 9		GROSS EXP. WALL				NEW 81 ft		EXIST 0 ft	
		EXPOSED WALLS		EXPOSED CEILING W/ATTIC		EXPOSED CEILING NO ATTIC		EXPOSED FLOORS		SKYLIGHT											
		NEW: 9 ft		EXIST: 0 ft		NEW: 52 ft2		EXIST: 0		NEW: 0		EXIST: 0		NEW: 46 ft2		EXIST: 0 ft2		NEW: 0.0 ft2		EXIST: 0.0 ft2	
Eff. R-V		18.53		8.50		59.22		22.86		27.65		22.05		29.80		22.05		2.04		2.03	
LOSS		4.0	324 btuh	8.7	0 btuh	1.3	65 btuh	3.2	0 btuh	2.7	0 btuh	3.4	0 btuh	2.5	115 btuh	3.4	0 btuh	36.4	0 btuh	37	0 btuh
GAIN		0.8	61 btuh	1.6	0 btuh	0.7	36 btuh	1.8	0 btuh	1.5	0 btuh	1.9	0 btuh	0.3	12 btuh	0.4	0 btuh	89.7	0 btuh	14.7	0 btuh
		DOORS		EAST/WEST WINDOWS		SE/SW WINDOWS		SOUTH WINDOWS		NORTH WINDOWS											
		NEW: 0.0 ft2		EXIST: 0.0 ft2		NEW: 0.0 ft2		EXIST: 0.0 ft2		NEW:		EXIST:		NEW: 0.0 ft2		EXIST: 0.0 ft2		NEW: 0 ft2		EXIST: 0 ft2	
Eff. R-V		3.01		3.01		3.57		1.99		0		0		3.57		1.99		3.57		1.99	
LOSS		24.7	0 btuh	24.7	0 btuh	20.8	0 btuh	37.3	0 btuh	0	0	0	0	20.8	0 btuh	37.3	0 btuh	20.8	0 btuh	37.3	0 btuh
GAIN		4.7	0 btuh	4.7	0 btuh	28.2	0 btuh	14.9	0 btuh	0	0	0	0	21.7	0 btuh	14.9	0 btuh	11.7	0 btuh	14.9	0 btuh
FUND. CONDUCTIVE HEATLOSS		0 btuh		AIR LEAKAGE NEW		AIR LEAKAGE EXIST		VENTILATION CASE 3		H.G. PEOPLE		APP. LOAD		DUCT PIPE L.							
TOTAL CONDUCTIVE		LOSS	504 btuh	LOSS	0.3039	153 btuh	LOSS	0.0000	0 btuh	LOSS	0.1	30.8 btuh	239		5378	LOSS	10%	66 btuh			
TOTAL CONDUCTIVE		GAIN	110 btuh	GAIN	0.0800	9 btuh	GAIN	0.0000	0 btuh	GAIN	0.09	10 btuh	0	0 btuh	0%	0 btuh	GAIN	10%	11 btuh		
SHD B1 WC		TOTALS H.L.: 1652 btuh				H.G.: 1249 btuh				AREA: 52 ft2		C.Height: 9		GROSS EXP. WALL				NEW 135 ft		EXIST 0 ft	
		EXPOSED WALLS		EXPOSED CEILING W/ATTIC		EXPOSED CEILING NO ATTIC		EXPOSED FLOORS		SKYLIGHT											
		NEW: 15 ft		EXIST: 0 ft		NEW: 52 ft2		EXIST: 0		NEW: 0		EXIST: 0		NEW: 52 ft2		EXIST: 0 ft2		NEW: 0.0 ft2		EXIST: 0.0 ft2	
Eff. R-V		18.53		8.50		59.22		22.86		27.65		22.05		29.80		22.05		2.04		2.03	
LOSS		4.0	452 btuh	8.7	0 btuh	1.3	65 btuh	3.2	0 btuh	2.7	0 btuh	3.4	0 btuh	2.5	129 btuh	3.4	0 btuh	36.4	0 btuh	37	0 btuh
GAIN		0.8	85 btuh	1.6	0 btuh	0.7	36 btuh	1.8	0 btuh	1.5	0 btuh	1.9	0 btuh	0.3	14 btuh	0.4	0 btuh	89.7	0 btuh	14.7	0 btuh
		DOORS		EAST/WEST WINDOWS		SE/SW WINDOWS		SOUTH WINDOWS		NORTH WINDOWS											
		NEW: 0.0 ft2		EXIST: 0.0 ft2		NEW: 22.0 ft2		EXIST: 0.0 ft2		NEW:		EXIST:		NEW: 0.0 ft2		EXIST: 0.0 ft2		NEW: 0 ft2		EXIST: 0 ft2	
Eff. R-V		3.01		3.01		3.57		1.99		0		0		3.57		1.99		3.57		1.99	
LOSS		24.7	0 btuh	24.7	0 btuh	20.8	457 btuh	37.3	0 btuh	0	0	0	0	20.8	0 btuh	37.3	0 btuh	20.8	0 btuh	37.3	0 btuh
GAIN		4.7	0 btuh	4.7	0 btuh	28.2	620 btuh	14.9	0 btuh	0	0	0	0	21.7	0 btuh	14.9	0 btuh	11.7	0 btuh	14.9	0 btuh
FUND. CONDUCTIVE HEATLOSS		0 btuh		AIR LEAKAGE NEW		AIR LEAKAGE EXIST		VENTILATION CASE 3		H.G. PEOPLE		APP. LOAD		DUCT PIPE L.							
TOTAL CONDUCTIVE		LOSS	1104 btuh	LOSS	0.3039	336 btuh	LOSS	0.0000	0 btuh	LOSS	0.1	67.5 btuh	239		5378	LOSS	10%	144 btuh			
TOTAL CONDUCTIVE		GAIN	755 btuh	GAIN	0.0800	60 btuh	GAIN	0.0000	0 btuh	GAIN	0.09	70 btuh	0	0 btuh	0%	0 btuh	GAIN	10%	76 btuh		
SHD BATH-2		TOTALS H.L.: 656 btuh				H.G.: 445 btuh				AREA: 91 ft2		C.Height: 9		GROSS EXP. WALL				NEW 54 ft		EXIST 0 ft	
		EXPOSED WALLS		EXPOSED CEILING W/ATTIC		EXPOSED CEILING NO ATTIC		EXPOSED FLOORS		SKYLIGHT											

**HEATLOSS/GAIN
CALCULATIONS
CSA-F280-12**

ADDRESS/MODEL: Unit 4501 - Elev. A,B and CLIENT: Royal Pine Homes
C - Opt. 2nd floor - 5 bedroom
PROJECT #: P22160
COMPLIANCE PACKAGE: SB 12

GTA: 3244
LOT: 4501
SITE: Forestside Estates



	NEW: 6 ft			EXIST: 0 ft		NEW: 91 ft2			EXIST: 0		NEW: 0			EXIST: 0		NEW: 0 ft2			EXIST: 0 ft2		NEW: 0.0 ft2			EXIST: 0.0 ft2	
Eff. R-V	18.53			8.50		59.22			22.86		27.65			22.05		29.80			22.05		2.04			2.03	
LOSS	4.0	180 btuh	8.7	0 btuh	1.3	114 btuh	3.2	0 btuh	2.7	0 btuh	3.4	0 btuh	2.5	0 btuh	3.4	0 btuh	36.4	0 btuh	37	0 btuh					
GAIN	0.8	34 btuh	1.6	0 btuh	0.7	63 btuh	1.8	0 btuh	1.5	0 btuh	1.9	0 btuh	0.3	0 btuh	0.4	0 btuh	89.7	0 btuh	14.7	0 btuh					
	DOORS				EAST/WEST WINDOWS				SE/SW WINDOWS				SOUTH WINDOWS				NORTH WINDOWS								
	NEW: 0.0 ft2			EXIST: 0.0 ft2		NEW: 0.0 ft2			EXIST: 0.0 ft2		NEW:		EXIST:		NEW: 9.0 ft2			EXIST: 0.0 ft2		NEW: 0 ft2		EXIST: 0 ft2			
Eff. R-V	3.01			3.01		3.57			1.99		0		0		3.57			1.99		3.57			1.99		
LOSS	24.7	0 btuh	24.7	0 btuh	20.8	0 btuh	37.3	0 btuh	0	0	0	0	20.8	187 btuh	37.3	0 btuh	20.8	0 btuh	37.3	0 btuh					
GAIN	4.7	0 btuh	4.7	0 btuh	28.2	0 btuh	14.9	0 btuh	0	0	0	0	21.7	195 btuh	14.9	0 btuh	11.7	0 btuh	14.9	0 btuh					
FUND. CONDUCTIVE HEATLOSS				0 btuh		AIR LEAKAGE NEW			AIR LEAKAGE EXIST			VENTILATION CASE 3			H.G. PEOPLE		APP. LOAD		DUCT PIPE L.						
TOTAL CONDUCTIVE			LOSS	481 btuh	LOSS	0.3039	146 btuh	LOSS	0.0000	0 btuh	LOSS	0.1	29.4 btuh	239	5378		LOSS	0%	0 btuh						
TOTAL CONDUCTIVE			GAIN	292 btuh	GAIN	0.0800	23 btuh	GAIN	0.0000	0 btuh	GAIN	0.09	27 btuh	0	0 btuh	0%	0 btuh	GAIN	0%	0 btuh					
P ENS																									
TOTALS H.L.: 1122 btuh										H.G.: 1018 btuh			AREA: 114 ft2		C.Height: 9		GROSS EXP. WALL				NEW 90 ft		EXIST 0 ft		
	EXPOSED WALLS				EXPOSED CEILING W/ATTIC				EXPOSED CEILING NO ATTIC				EXPOSED FLOORS				SKYLIGHT								
	NEW: 10 ft			EXIST: 0 ft		NEW: 114 ft2			EXIST: 0		NEW: 0		EXIST: 0		NEW: 0 ft2			EXIST: 0 ft2		NEW: 0.0 ft2		EXIST: 0.0 ft2			
Eff. R-V	18.53			8.50		59.22			22.86		27.65			22.05		29.80			22.05		2.04			2.03	
LOSS	4.0	284 btuh	8.7	0 btuh	1.3	143 btuh	3.2	0 btuh	2.7	0 btuh	3.4	0 btuh	2.5	0 btuh	3.4	0 btuh	36.4	0 btuh	37	0 btuh					
GAIN	0.8	54 btuh	1.6	0 btuh	0.7	79 btuh	1.8	0 btuh	1.5	0 btuh	1.9	0 btuh	0.3	0 btuh	0.4	0 btuh	89.7	0 btuh	14.7	0 btuh					
	DOORS				EAST/WEST WINDOWS				SE/SW WINDOWS				SOUTH WINDOWS				NORTH WINDOWS								
	NEW: 0.0 ft2			EXIST: 0.0 ft2		NEW: 19.0 ft2			EXIST: 0.0 ft2		NEW:		EXIST:		NEW: 0.0 ft2			EXIST: 0.0 ft2		NEW: 0 ft2		EXIST: 0 ft2			
Eff. R-V	3.01			3.01		3.57			1.99		0		0		3.57			1.99		3.57			1.99		
LOSS	24.7	0 btuh	24.7	0 btuh	20.8	395 btuh	37.3	0 btuh	0	0	0	0	20.8	0 btuh	37.3	0 btuh	20.8	0 btuh	37.3	0 btuh					
GAIN	4.7	0 btuh	4.7	0 btuh	28.2	535 btuh	14.9	0 btuh	0	0	0	0	21.7	0 btuh	14.9	0 btuh	11.7	0 btuh	14.9	0 btuh					
FUND. CONDUCTIVE HEATLOSS				0 btuh		AIR LEAKAGE NEW			AIR LEAKAGE EXIST			VENTILATION CASE 3			H.G. PEOPLE		APP. LOAD		DUCT PIPE L.						
TOTAL CONDUCTIVE			LOSS	822 btuh	LOSS	0.3039	250 btuh	LOSS	0.0000	0 btuh	LOSS	0.1	50.3 btuh	239	5378		LOSS	0%	0 btuh						
TOTAL CONDUCTIVE			GAIN	668 btuh	GAIN	0.0800	53 btuh	GAIN	0.0000	0 btuh	GAIN	0.09	62 btuh	0	0 btuh	0%	0 btuh	GAIN	0%	0 btuh					
LAUND																									
TOTALS H.L.: 251 btuh										H.G.: 849 btuh			AREA: 53 ft2		C.Height: 9		GROSS EXP. WALL				NEW 0 ft		EXIST 0 ft		
	EXPOSED WALLS				EXPOSED CEILING W/ATTIC				EXPOSED CEILING NO ATTIC				EXPOSED FLOORS				SKYLIGHT								
	NEW: 0 ft			EXIST: 0 ft		NEW: 53 ft2			EXIST: 0		NEW: 0		EXIST: 0		NEW: 41 ft2			EXIST: 0 ft2		NEW: 0.0 ft2		EXIST: 0.0 ft2			
Eff. R-V	18.53			8.50		59.22			22.86		27.65			22.05		29.80			22.05		2.04			2.03	
LOSS	4.0	0 btuh	8.7	0 btuh	1.3	66 btuh	3.2	0 btuh	2.7	110 btuh	3.4	0 btuh	2.5	102 btuh	3.4	0 btuh	36.4	0 btuh	37	0 btuh					
GAIN	0.8	0 btuh	1.6	0 btuh	0.7	37 btuh	1.8	0 btuh	1.5	61 btuh	1.9	0 btuh	0.3	11 btuh	0.4	0 btuh	89.7	0 btuh	14.7	0 btuh					
	DOORS				EAST/WEST WINDOWS				SE/SW WINDOWS				SOUTH WINDOWS				NORTH WINDOWS								
	NEW: 0.0 ft2			EXIST: 0.0 ft2		NEW: 0.0 ft2			EXIST: 0.0 ft2		NEW:		EXIST:		NEW: 0.0 ft2			EXIST: 0.0 ft2		NEW: 0 ft2		EXIST: 0 ft2			
Eff. R-V	3.01			3.01		3.57			1.99		0		0		3.57			1.99		3.57			1.99		
LOSS	24.7	0 btuh	24.7	0 btuh	20.8	0 btuh	37.3	0 btuh	0	0	0	0	20.8	0 btuh	37.3	0 btuh	20.8	0 btuh	37.3	0 btuh					
GAIN	4.7	0 btuh	4.7	0 btuh	28.2	0 btuh	14.9	0 btuh	0	0	0	0	21.7	0 btuh	14.9	0 btuh	11.7	0 btuh	14.9	0 btuh					
FUND. CONDUCTIVE HEATLOSS				0 btuh		AIR LEAKAGE NEW			AIR LEAKAGE EXIST			VENTILATION CASE 3			H.G. PEOPLE		APP. LOAD		DUCT PIPE L.						
TOTAL CONDUCTIVE			LOSS	168 btuh	LOSS	0.3039	51 btuh	LOSS	0.0000	0 btuh	LOSS	0.1	10.3 btuh	239	5378		LOSS	10%	22 btuh						
TOTAL CONDUCTIVE			GAIN	48 btuh	GAIN	0.0800	4 btuh	GAIN	0.0000	0 btuh	GAIN	0.09	4 btuh	0	0 btuh	10%	538 btuh	GAIN	10%	59 btuh					
BED 2																									
TOTALS H.L.: 2827 btuh										H.G.: 2128 btuh			AREA: 271 ft2		C.Height: 9		GROSS EXP. WALL				NEW 315 ft		EXIST 0 ft		
	EXPOSED WALLS				EXPOSED CEILING W/ATTIC				EXPOSED CEILING NO ATTIC				EXPOSED FLOORS				SKYLIGHT								
	NEW: 35 ft			EXIST: 0 ft		NEW: 271 ft2			EXIST: 0		NEW: 0		EXIST: 0		NEW: 0 ft2			EXIST: 0 ft2		NEW: 0.0 ft2		EXIST: 0.0 ft2			
Eff. R-V	18.53			8.50		59.22			22.86		27.65			22.05		29.80			22.05		2.04			2.03	
LOSS	4.0	1149 btuh	8.7	0 btuh	1.3	340 btuh	3.2	0 btuh	2.7	0 btuh	3.4	0 btuh	2.5	0 btuh	3.4	0 btuh	36.4	0 btuh	37	0 btuh					
GAIN	0.8	217 btuh	1.6	0 btuh	0.7	188 btuh	1.8	0 btuh	1.5	0 btuh	1.9	0 btuh	0.3	0 btuh	0.4	0 btuh	89.7	0 btuh	14.7	0 btuh					
	DOORS				EAST/WEST WINDOWS				SE/SW WINDOWS				SOUTH WINDOWS				NORTH WINDOWS								
	NEW: 0.0 ft2			EXIST: 0.0 ft2		NEW: 28.0 ft2			EXIST: 0.0 ft2		NEW:		EXIST:		NEW: 0.0 ft2			EXIST: 0.0 ft2		NEW: 0 ft2		EXIST: 0 ft2			
Eff. R-V	3.01			3.01		3.57			1.99		0		0		3.57			1.99		3.57			1.99		
LOSS	24.7	0 btuh	24.7	0 btuh	20.8	582 btuh	37.3	0 btuh	0	0	0	0	20.8	0 btuh	37.3	0 btuh	20.8	0 btuh	37.3	0 btuh					
GAIN	4.7	0 btuh	4.7	0 btuh	28.2	789 btuh	14.9	0 btuh	0	0	0	0	21.7	0 btuh	14.9	0 btuh	11.7	0 btuh	14.9	0 btuh					
FUND. CONDUCTIVE HEATLOSS				0 btuh		AIR LEAKAGE NEW			AIR LEAKAGE EXIST			VENTILATION CASE 3			H.G. PEOPLE		APP. LOAD		DUCT PIPE L.						
TOTAL CONDUCTIVE			LOSS	2071 btuh	LOSS	0.3039	629 btuh	LOSS	0.0000	0 btuh	LOSS	0.1	126.7 btuh	239	5378		LOSS	0%	0 btuh						
TOTAL CONDUCTIVE			GAIN	1193 btuh	GAIN	0.0800	95 btuh	GAIN	0.0000	0 btuh	GAIN	0.09	110 btuh	1	239 btuh	0%	0 btuh	GAIN	0%	0 btuh					
BED 3																									
TOTALS H.L.: 1792 btuh										H.G.: 829 btuh			AREA: 224 ft2		C.Height: 9		GROSS EXP. WALL				NEW 126 ft		EXIST 0 ft		
	EXPOSED WALLS				EXPOSED CEILING W/ATTIC				EXPOSED CEILING NO ATTIC				EXPOSED FLOORS				SKYLIGHT								
	NEW: 14 ft			EXIST: 0 ft		NEW: 224 ft2			EXIST: 0		NEW: 0		EXIST: 0		NEW: 166 ft2			EXIST: 0 ft2		NEW: 0.0 ft2		EXIST: 0.0 ft2			
Eff. R-V	18.53			8.50		59.22			22.86		27.65			22.05		29.80			22.05		2.04			2.03	
LOSS	4.0	505 btuh	8.7	0 btuh	1.3	281 btuh	3.2	0 btuh	2.7	0 btuh	3.4	0 btuh	2.5	413 btuh	3.4	0 btuh	36.4	0 btuh	37	0 btuh					
GAIN	0.8	95 btuh	1.6	0 btuh	0.7	155 btuh	1.8	0 btuh	1.5	0 btuh	1.9	0 btuh	0.3	45 btuh	0.4	0 btuh	89.7	0 btuh	14.7	0 btuh					
	DOORS				EAST/WEST WINDOWS				SE/SW WINDOWS				SOUTH WINDOWS				NORTH WINDOWS								
	NEW: 0.0 ft2			EXIST: 0.0 ft2		NEW: 0.0 ft2			EXIST: 0.0 ft2		NEW:		EXIST:		NEW: 0.0 ft2			EXIST: 0.0 ft2		NEW: 0 ft2		EXIST: 0 ft2			
Eff. R-V	3.01			3.01		3.57			1.99		0		0		3.57			1.99		3.57			1.99		


**HEATLOSS/GAIN
CALCULATIONS
CSA-F280-12**

ADDRESS/MODEL: Unit 4501 - Elev. A,B and
C - Opt. 2nd floor - 5 bedroom
PROJECT #: P22160
COMPLIANCE PACKAGE: SB 12

CLIENT: Royal Pine Homes
GTA: 3244
LOT: 4501
SITE: Forestside Estates



LOSS	24.7	0 btuh	24.7	0 btuh	20.8	0 btuh	37.3	0 btuh	0	0	0	0	20.8	0 btuh	37.3	0 btuh	20.8	0 btuh	37.3	0 btuh		
GAIN	4.7	0 btuh	4.7	0 btuh	28.2	0 btuh	14.9	0 btuh	0	0	0	0	21.7	0 btuh	14.9	0 btuh	11.7	0 btuh	14.9	0 btuh		
FUND. CONDUCTIVE HEATLOSS				0 btuh	AIR LEAKAGE NEW			AIR LEAKAGE EXIST			VENTILATION CASE 3			H.G. PEOPLE		APP. LOAD		DUCT PIPE L.				
TOTAL CONDUCTIVE			LOSS	1199 btuh	LOSS	0.3039	364 btuh	LOSS	0.0000	0 btuh	LOSS	0.1	73.3 btuh	239		5378		LOSS	10%	156 btuh		
TOTAL CONDUCTIVE			GAIN	295 btuh	GAIN	0.0800	24 btuh	GAIN	0.0000	0 btuh	GAIN	0.09	27 btuh	1	239 btuh	0%	0 btuh	GAIN	10%	53 btuh		
BED 4		TOTALS H.L.: 3913 btuh					H.G.: 3731 btuh					AREA: 225 ft2		C.Height: 9		GROSS EXP. WALL			NEW 369 ft		EXIST 0 ft	
	EXPOSED WALLS				EXPOSED CEILING W/ATTIC				EXPOSED CEILING NO ATTIC				EXPOSED FLOORS				SKYLIGHT					
	NEW: 41 ft		EXIST: 0 ft		NEW: 225 ft2		EXIST: 0		NEW: 0		EXIST: 0		NEW: 0 ft2		EXIST: 0 ft2		NEW: 0.0 ft2		EXIST: 0.0 ft2			
Eff. R-V	18.53	8.50		59.22		22.86		27.65		22.05		29.80		22.05		2.04		2.03				
LOSS	4.0	1213 btuh	8.7	0 btuh	1.3	282 btuh	3.2	0 btuh	2.7	0 btuh	3.4	0 btuh	2.5	0 btuh	3.4	0 btuh	36.4	0 btuh	37	0 btuh		
GAIN	0.8	229 btuh	1.6	0 btuh	0.7	156 btuh	1.8	0 btuh	1.5	0 btuh	1.9	0 btuh	0.3	0 btuh	0.4	0 btuh	89.7	0 btuh	14.7	0 btuh		
	DOORS				EAST/WEST WINDOWS				SE/SW WINDOWS				SOUTH WINDOWS				NORTH WINDOWS					
	NEW: 0.0 ft2		EXIST: 0.0 ft2		NEW: 66.0 ft2		EXIST: 0.0 ft2		NEW:		EXIST:		NEW: 0.0 ft2		EXIST: 0.0 ft2		NEW: 0 ft2		EXIST: 0 ft2			
Eff. R-V	3.01	3.01		3.57		1.99		0		0		3.57		1.99		3.57		1.99				
LOSS	24.7	0 btuh	24.7	0 btuh	20.8	1372 btuh	37.3	0 btuh	0	0	0	0	20.8	0 btuh	37.3	0 btuh	20.8	0 btuh	37.3	0 btuh		
GAIN	4.7	0 btuh	4.7	0 btuh	28.2	1860 btuh	14.9	0 btuh	0	0	0	0	21.7	0 btuh	14.9	0 btuh	11.7	0 btuh	14.9	0 btuh		
FUND. CONDUCTIVE HEATLOSS				0 btuh	AIR LEAKAGE NEW			AIR LEAKAGE EXIST			VENTILATION CASE 3			H.G. PEOPLE		APP. LOAD		DUCT PIPE L.				
TOTAL CONDUCTIVE			LOSS	2867 btuh	LOSS	0.3039	871 btuh	LOSS	0.0000	0 btuh	LOSS	0.1	175.4 btuh	239		5378		LOSS	0%	0 btuh		
TOTAL CONDUCTIVE			GAIN	2244 btuh	GAIN	0.0800	180 btuh	GAIN	0.0000	0 btuh	GAIN	0.09	207 btuh	1	239 btuh	0%	0 btuh	GAIN	0%	0 btuh		
BD-5		TOTALS H.L.: 1294 btuh					H.G.: 1209 btuh					AREA: 199 ft2		C.Height: 9		GROSS EXP. WALL			NEW 99 ft		EXIST 0 ft	
	EXPOSED WALLS				EXPOSED CEILING W/ATTIC				EXPOSED CEILING NO ATTIC				EXPOSED FLOORS				SKYLIGHT					
	NEW: 11 ft		EXIST: 0 ft		NEW: 199 ft2		EXIST: 0		NEW: 0		EXIST: 0		NEW: 0 ft2		EXIST: 0 ft2		NEW: 0.0 ft2		EXIST: 0.0 ft2			
Eff. R-V	18.53	8.50		59.22		22.86		27.65		22.05		29.80		22.05		2.04		2.03				
LOSS	4.0	324 btuh	8.7	0 btuh	1.3	249 btuh	3.2	0 btuh	2.7	0 btuh	3.4	0 btuh	2.5	0 btuh	3.4	0 btuh	36.4	0 btuh	37	0 btuh		
GAIN	0.8	61 btuh	1.6	0 btuh	0.7	138 btuh	1.8	0 btuh	1.5	0 btuh	1.9	0 btuh	0.3	0 btuh	0.4	0 btuh	89.7	0 btuh	14.7	0 btuh		
	DOORS				EAST/WEST WINDOWS				SE/SW WINDOWS				SOUTH WINDOWS				NORTH WINDOWS					
	NEW: 0.0 ft2		EXIST: 0.0 ft2		NEW: 0.0 ft2		EXIST: 0.0 ft2		NEW:		EXIST:		NEW: 18.0 ft2		EXIST: 0.0 ft2		NEW: 0 ft2		EXIST: 0 ft2			
Eff. R-V	3.01	3.01		3.57		1.99		0		0		3.57		1.99		3.57		1.99				
LOSS	24.7	0 btuh	24.7	0 btuh	20.8	0 btuh	37.3	0 btuh	0	0	0	0	20.8	374 btuh	37.3	0 btuh	20.8	0 btuh	37.3	0 btuh		
GAIN	4.7	0 btuh	4.7	0 btuh	28.2	0 btuh	14.9	0 btuh	0	0	0	0	21.7	391 btuh	14.9	0 btuh	11.7	0 btuh	14.9	0 btuh		
FUND. CONDUCTIVE HEATLOSS				0 btuh	AIR LEAKAGE NEW			AIR LEAKAGE EXIST			VENTILATION CASE 3			H.G. PEOPLE		APP. LOAD		DUCT PIPE L.				
TOTAL CONDUCTIVE			LOSS	948 btuh	LOSS	0.3039	288 btuh	LOSS	0.0000	0 btuh	LOSS	0.1	58.0 btuh	239		5378		LOSS	0%	0 btuh		
TOTAL CONDUCTIVE			GAIN	590 btuh	GAIN	0.0800	47 btuh	GAIN	0.0000	0 btuh	GAIN	0.09	54 btuh	1	239 btuh	0%	0 btuh	GAIN	0%	0 btuh		
LEVEL 4																						

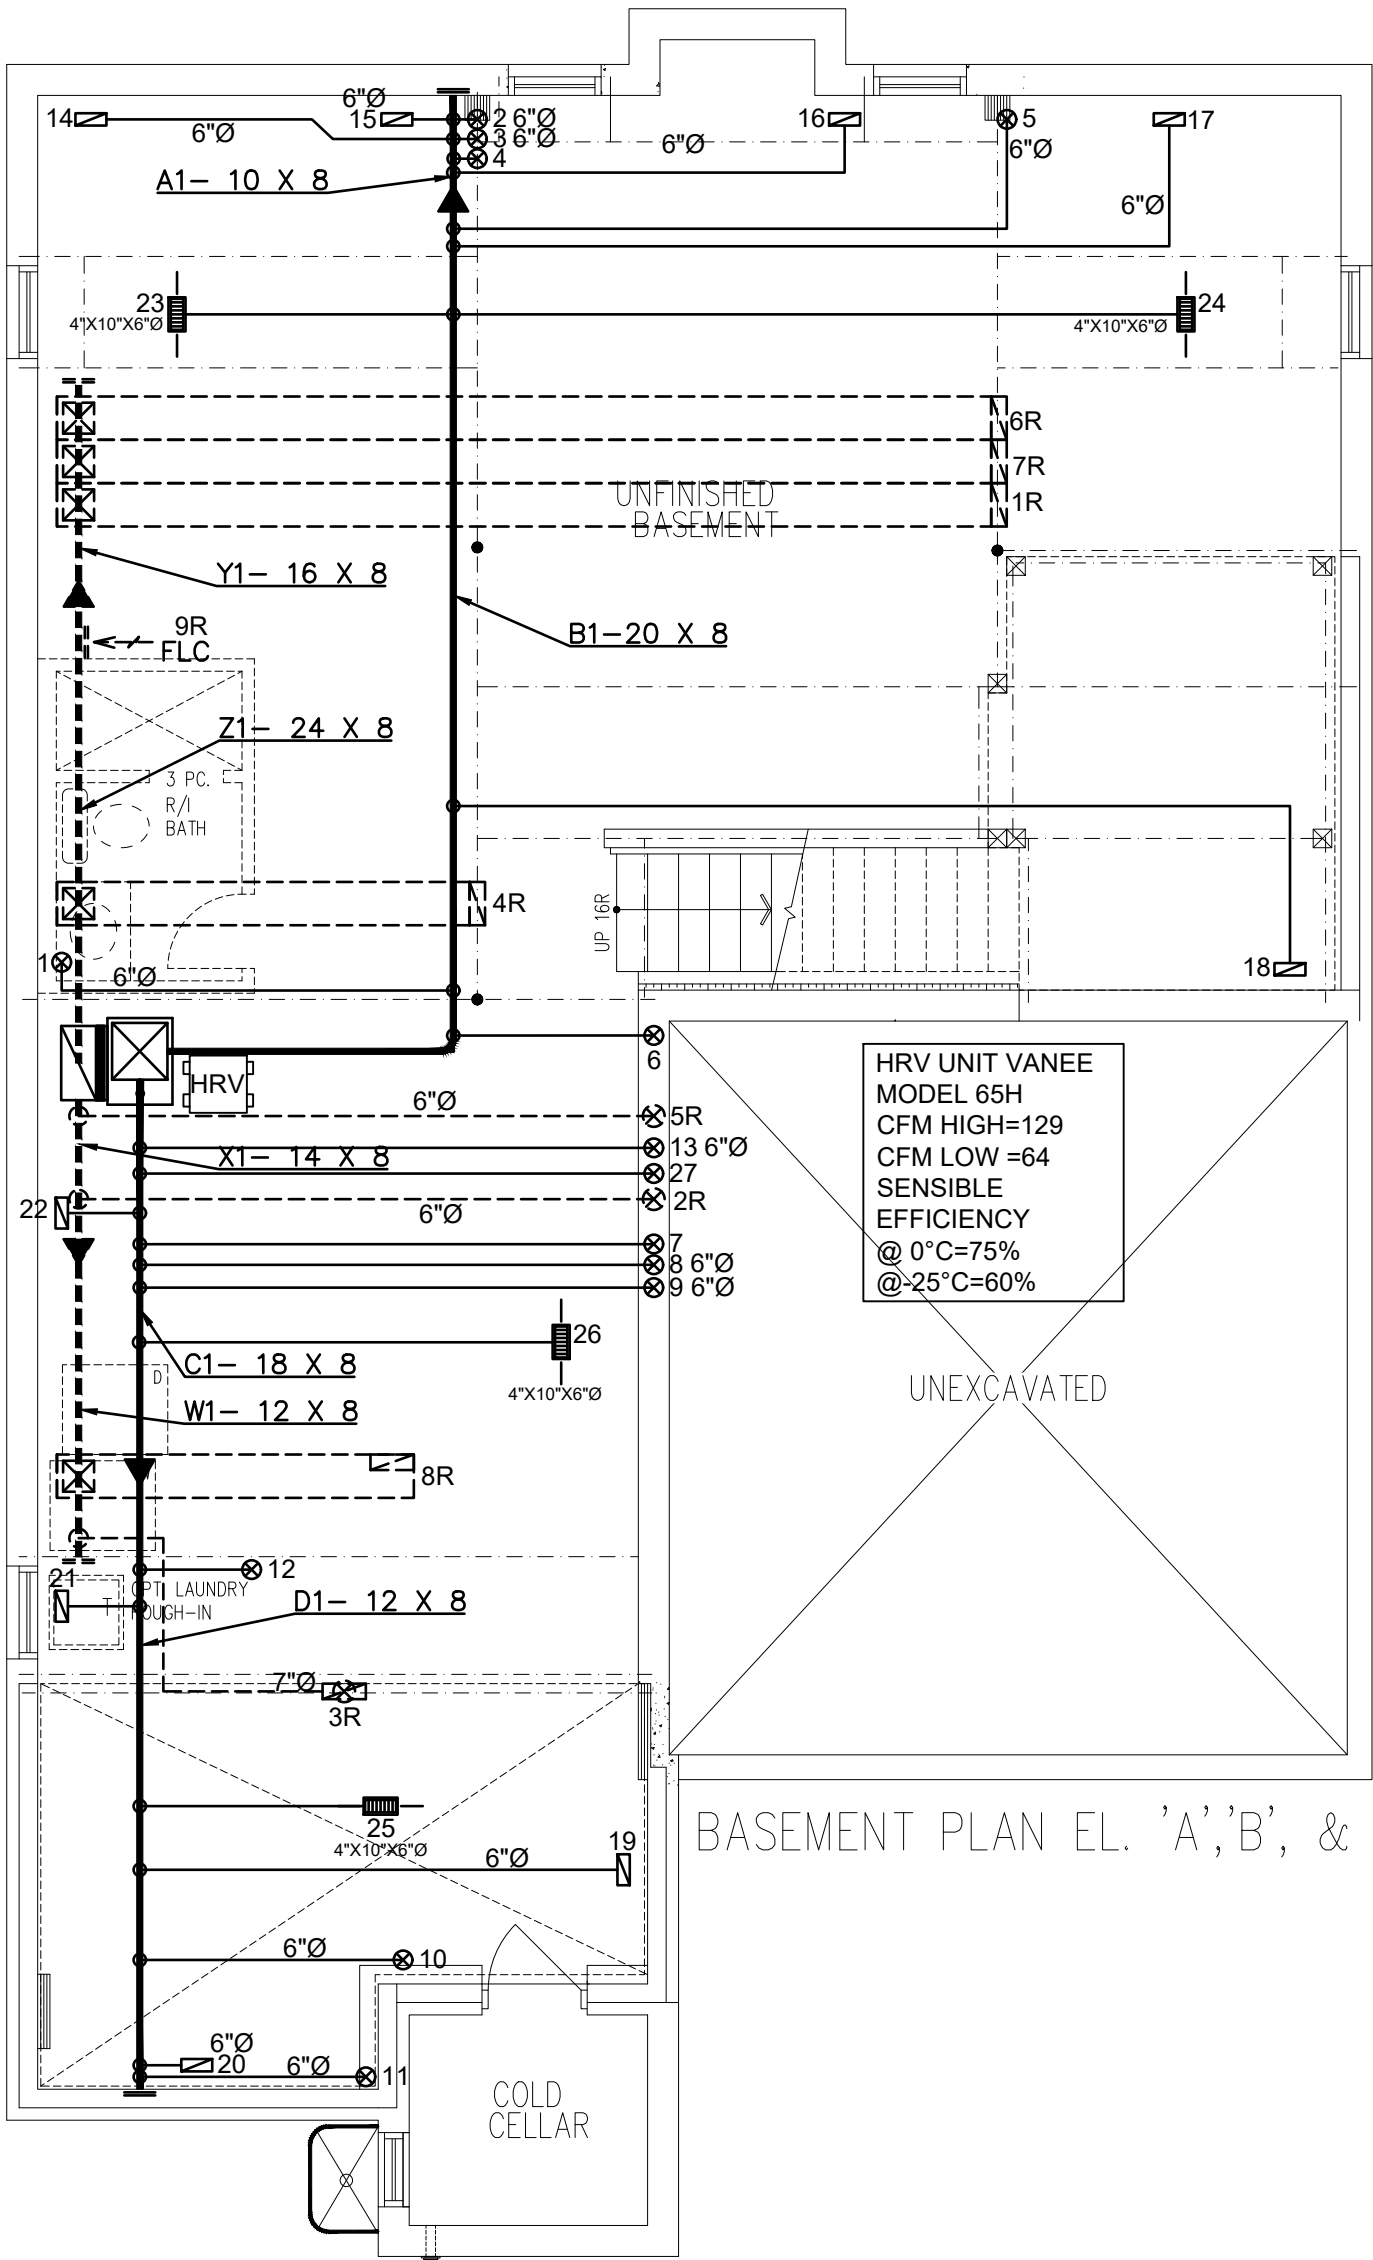

BASEMENT PLAN EL. 'A','B', & 'C'

3RD	# S/A	# R/A	# FANS
2ND	14	5	5
1ST	9	3	1
B	4	1	-
TOTAL	27	9	6

- DESIGNER TO BE NOTIFIED OF ALL & ANY CHANGES TO THE STRUCTURE AND/OR SYSTEM DESIGN BEFORE INSTALLATION BEGINS.
- INSTALLATION TO COMPLY WITH THE LATEST ONTARIO BUILDING CODE.
- COORDINATE EXACT LOCATION OF GRILLES AND REGISTERS WITH OTHER TRADES, SITE CONDITIONS, OWNER BUILDER, AND/OR ARCHITECT BEFORE INSTALLATION.
- PROVIDE MANUAL BALANCING DAMPERS AS REQUIRED TO S/A BRANCH OUTLETS, MAIN TAKE OFF'S & "Y" FITTINGS.
- ALL S/A RUNS TO BE 4"X10"X5" ROUND UNLESS OTHERWISE NOTED
- INSTALLATION TO COMPLY WITH THE LATEST ONTARIO BUILDING CODE. ALL DUCTS
- ALL DUCTWORK LOCATED IN UNHEATED SPACES SHALL BE MIN R-12. UNDERCUT ALL DOORS IN ROOMS WITHOUT RETURN AIR, KEEP JOINTS TIGHT AND AIR LEAKAGE TO A MINIMUM.

PROPOSED BASEMENT		
DATE: JUN/2022	SCALE: 3/16"=1'-0"	DRAWN BY: MMA
SB-12 PERFORMANCE CSA F280-12		

CONTRACTOR TO WORK FROM MUNICIPAL APPROVED DRAWINGS ONLY		
The undersigned has reviewed and takes responsibility for this design and has the qualifications and meets the requirements set out in the Ontario Building Code to be a designer.		
Doug McCallum		102614
NAME	SIGNATURE	BCIN / BCDN


TOTAL LOSS	52,577 BTU/H	
TOTAL GAIN	32,939 BTU/H	
HEATING UNIT	LENNOX	
MODEL #	EL296UH070XE36B	3.0 TONS
OUTPUT	64,000 BTU/H	1145 CFM

MODEL:	Unit 4501 - Elev. A,B and C - Opt 2nd floor - 5 bedroom		
PROJECT #:	P22160	SQFT: 3244	W%: 12.68
SITE:	Forestside Estates, Brampton		
FOR:	Royal Pine Homes		
BUILDER:	Royal Pine Homes		



Brampton, Ontario, 905-840-8166, info@mccallumhvac.com

M1

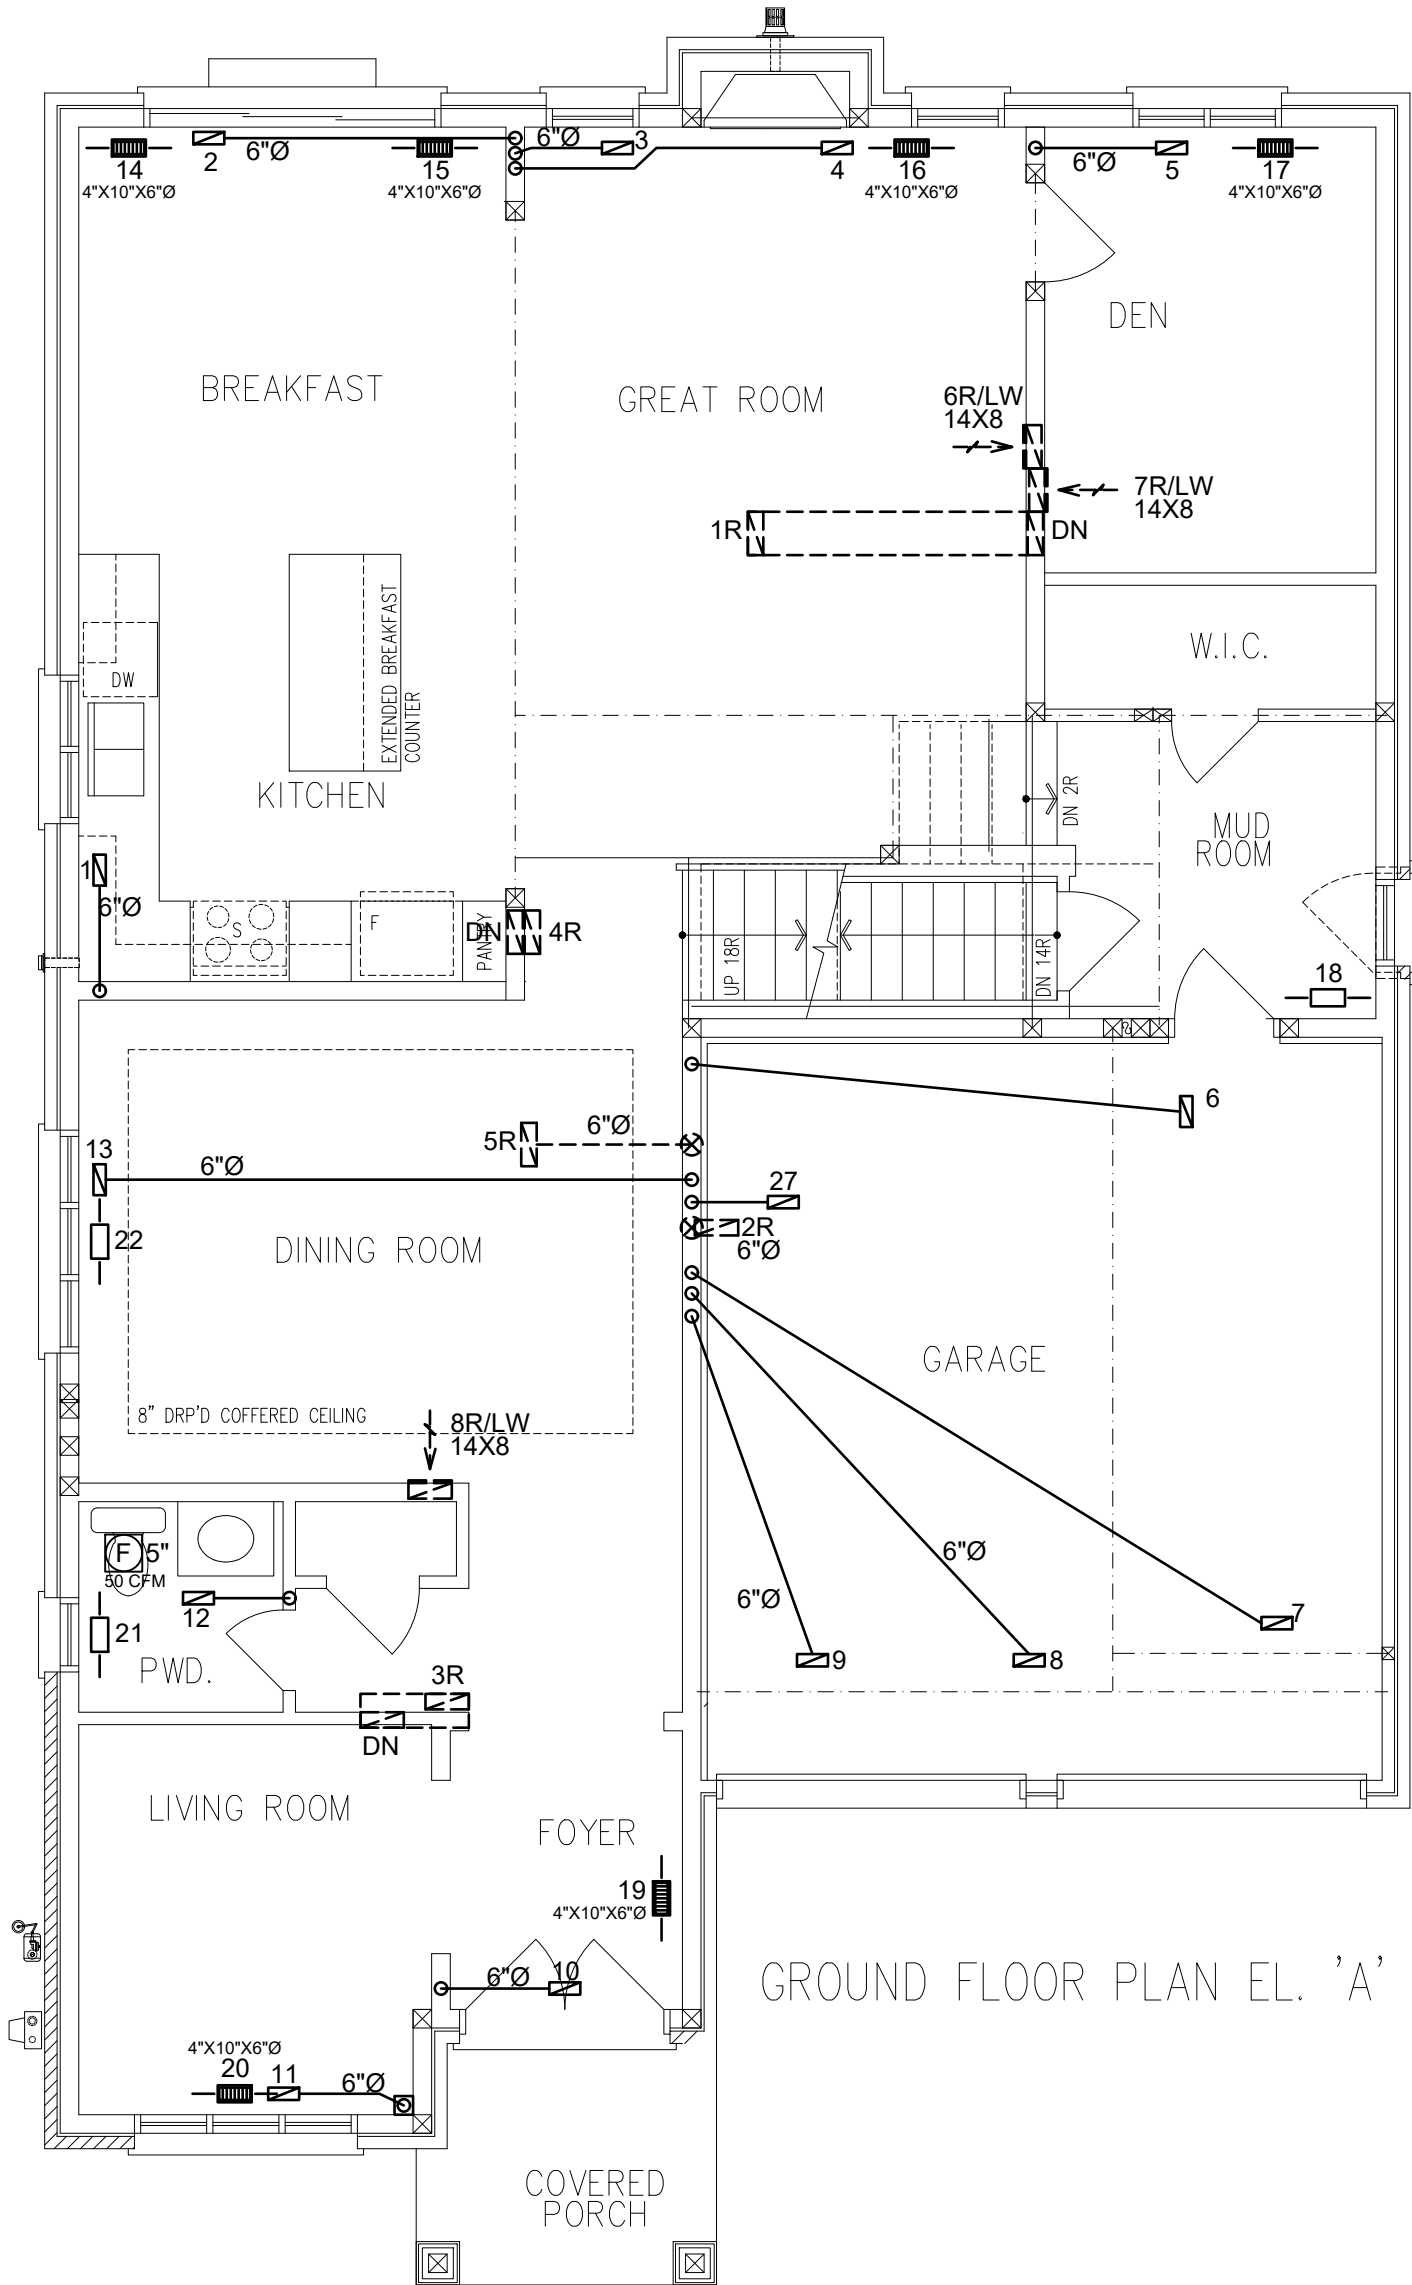

3RD	# S/A	-	# R/A	-	# FANS
2ND	14		5		5
1ST	9		3		1
B	4		1		-
TOTAL	27		9		6

- DESIGNER TO BE NOTIFIED OF ALL & ANY CHANGES TO THE STRUCTURE AND/OR SYSTEM DESIGN BEFORE INSTALLATION BEGINS.
- INSTALLATION TO COMPLY WITH THE LATEST ONTARIO BUILDING CODE.
- COORDINATE EXACT LOCATION OF GRILLES AND REGISTERS WITH OTHER TRADES, SITE CONDITIONS, OWNER BUILDER, AND/OR ARCHITECT BEFORE INSTALLATION.
- PROVIDE MANUAL BALANCING DAMPERS AS REQUIRED TO S/A BRANCH OUTLETS, MAIN TAKE OFF'S & "Y" FITTINGS.
- ALL S/A RUNS TO BE 4"X10"X5" ROUND UNLESS OTHERWISE NOTED
- INSTALLATION TO COMPLY WITH THE LATEST ONTARIO BUILDING CODE. ALL DUCTS
- ALL DUCTWORK LOCATED IN UNHEATED SPACES SHALL BE MIN R-12. UNDERCUT ALL DOORS IN ROOMS WITHOUT RETURN AIR, KEEP JOINTS TIGHT AND AIR LEAKAGE TO A MINIMUM.

PROPOSED 1ST FLOOR		
DATE: JUN/2022	SCALE: 3/16"=1'-0"	DRAWN BY: MMA
SB-12 PERFORMANCE		
CSA F280-12		

CONTRACTOR TO WORK FROM MUNICIPAL APPROVED DRAWINGS ONLY		
The undersigned has reviewed and takes responsibility for this design and has the qualifications and meets the requirements set out in the Ontario Building Code to be a designer.		
Doug McCallum		102614
NAME	SIGNATURE	BCIN / BCDN


TOTAL LOSS	52,577 BTU/H		
TOTAL GAIN	32,939 BTU/H		
HEATING UNIT	LENNOX		
MODEL #	EL296UH070XE36B	3.0 TONS	
OUTPUT	64,000 BTU/H	1145 CFM	

MODEL:	Unit 4501 - Elev. A,B and C - Opt. 2nd floor - 5 bedroom		
PROJECT #:	P22160	SQFT: 3244	W%: 12.68
SITE:	Forestside Estates, Brampton		
FOR:	Royal Pine Homes		
BUILDER:	Royal Pine Homes		




Brampton, Ontario, 905-840-8166, info@mccallumhvac.com

M2

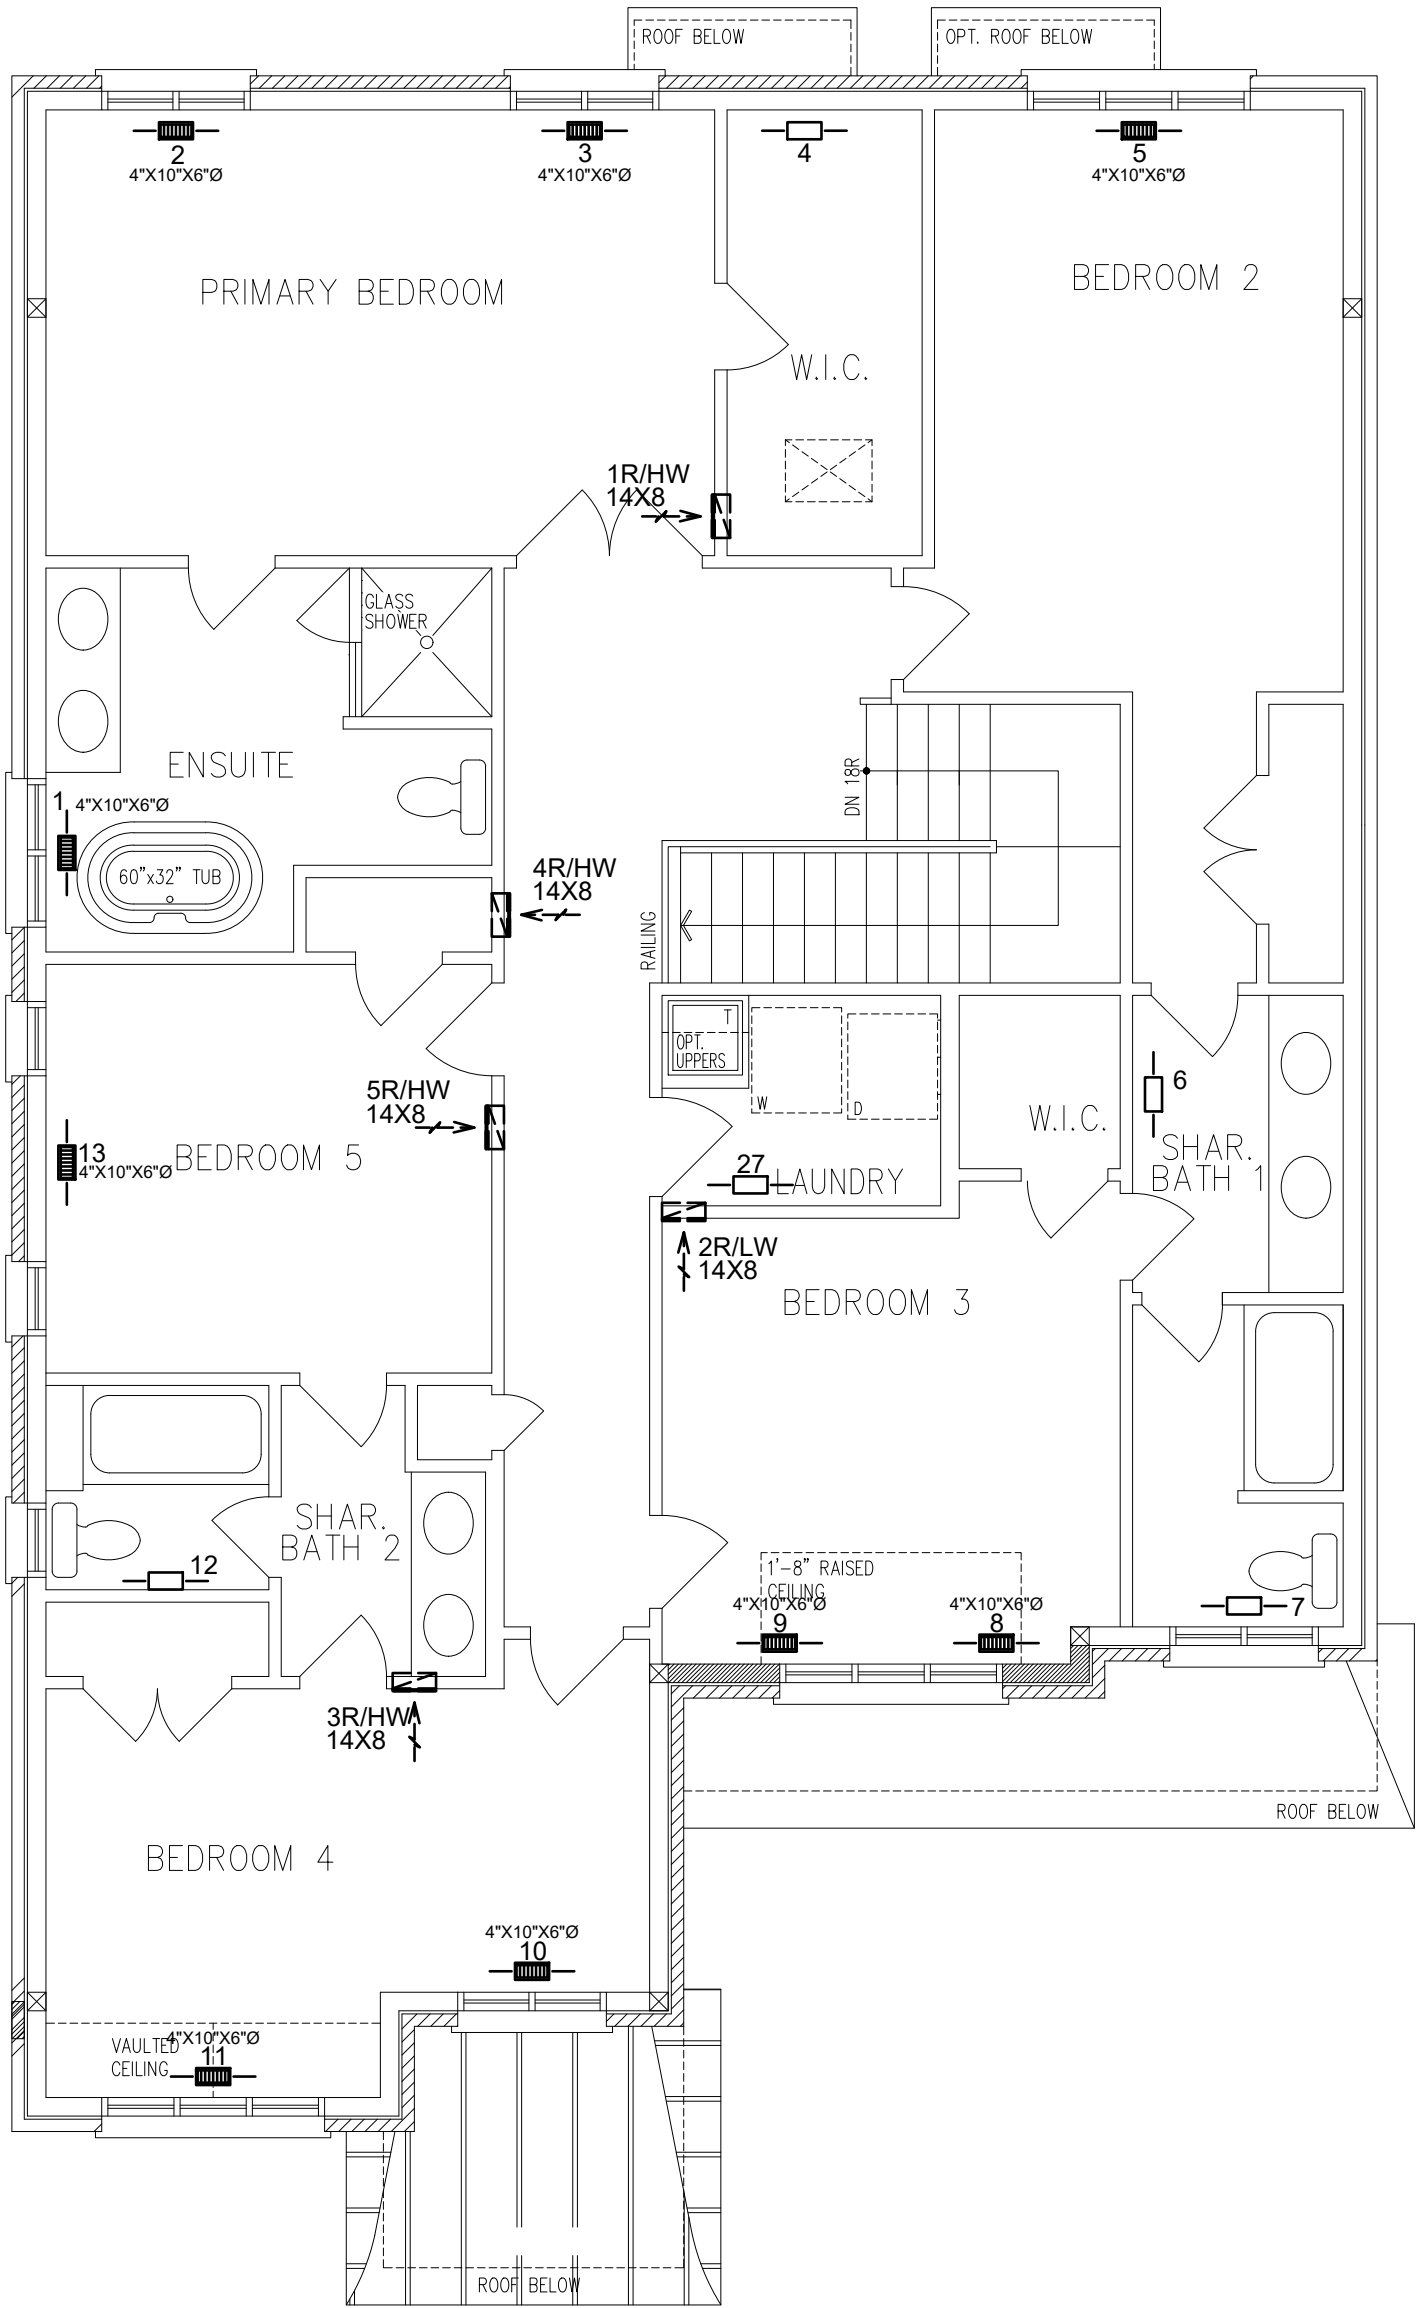


OPT. SECOND FLOOR PLAN EL. 'A' (5 BEDROOM CONDITION)

<table><tr><td>3RD</td><td># S/A</td><td># R/A</td><td># FANS</td></tr><tr><td>2ND</td><td>14</td><td>5</td><td>5</td></tr><tr><td>1ST</td><td>9</td><td>3</td><td>1</td></tr><tr><td>B</td><td>4</td><td>1</td><td>-</td></tr><tr><td>TOTAL</td><td>27</td><td>9</td><td>6</td></tr></table>				3RD	# S/A	# R/A	# FANS	2ND	14	5	5	1ST	9	3	1	B	4	1	-	TOTAL	27	9	6	- DESIGNER TO BE NOTIFIED OF ALL & ANY CHANGES TO THE STRUCTURE AND/OR SYSTEM DESIGN BEFORE INSTALLATION BEGINS. - INSTALLATION TO COMPLY WITH THE LATEST ONTARIO BUILDING CODE. - COORDINATE EXACT LOCATION OF GRILLES AND REGISTERS WITH OTHER TRADES, SITE CONDITIONS, OWNER BUILDER, AND/OR ARCHITECT BEFORE INSTALLATION. - PROVIDE MANUAL BALANCING DAMPERS AS REQUIRED TO S/A BRANCH OUTLETS, MAIN TAKE OFF'S & "Y" FITTINGS. - ALL S/A RUNS TO BE 4"X10"X5" ROUND UNLESS OTHERWISE NOTED - INSTALLATION TO COMPLY WITH THE LATEST ONTARIO BUILDING CODE. ALL DUCTS - ALL DUCTWORK LOCATED IN UNHEATED SPACES SHALL BE MIN R-12. UNDERCUT ALL DOORS IN ROOMS WITHOUT RETURN AIR, KEEP JOINTS TIGHT AND AIR LEAKAGE TO A MINIMUM.				PROPOSED 2ND FLOOR DATE: JUN/2022SCALE: 3/16"=1'-0"DRAWN BY: MMA SB-12 PERFORMANCE CSA F280-12			
3RD	# S/A	# R/A	# FANS																												
2ND	14	5	5																												
1ST	9	3	1																												
B	4	1	-																												
TOTAL	27	9	6																												
CONTRACTOR TO WORK FROM MUNICIPAL APPROVED DRAWINGS ONLY				TOTAL LOSS 52,577 BTUH		MODEL: Unit 4501 - Elev. A,B and C - Opt. 2nd floor - 5 bedroom																									
The undersigned has reviewed and takes responsibility for this design and has the qualifications and meets the requirements set out in the Ontario Building Code to be a designer. Doug McCallum102614 NAMESIGNATUREBCIN / BCDN				TOTAL GAIN 32,939 BTUH		PROJECT #: P22160SQFT: 3244W%: 12.68																									
				HEATING UNIT LENNOX		SITE: Forestside Estates, Brampton																									
				MODEL # EL296UH070XE36B3.0 TONS		FOR: Royal Pine Homes																									
				OUTPUT 64,000 BTUH1145 CFM		BUILDER: Royal Pine Homes																									
				MCCALLUM HVAC DESIGN INC Brampton, Ontario, 905-840-8166, info@mccallumhvac.com M3																											

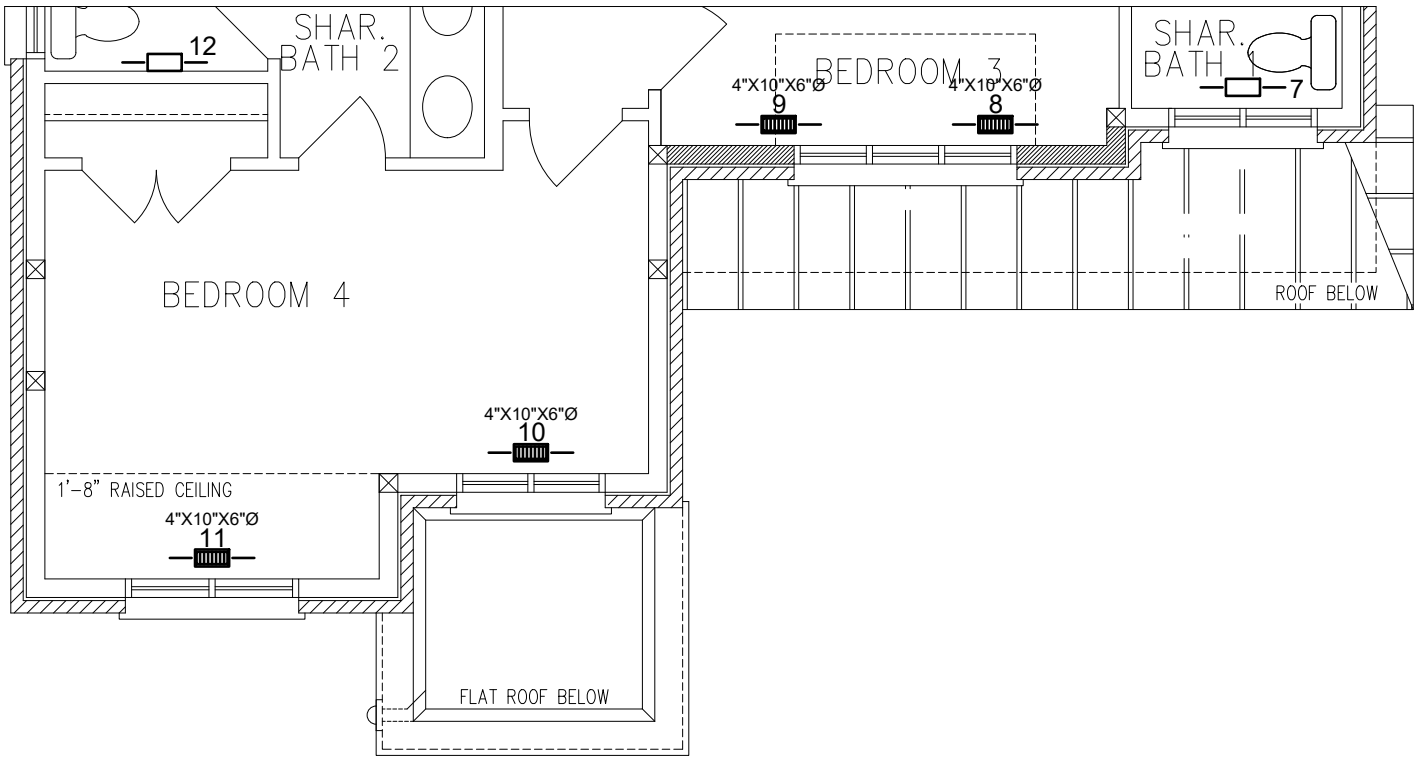


OPT. SECOND FLOOR PLAN EL. 'B' (5 BEDROOM CONDITION)

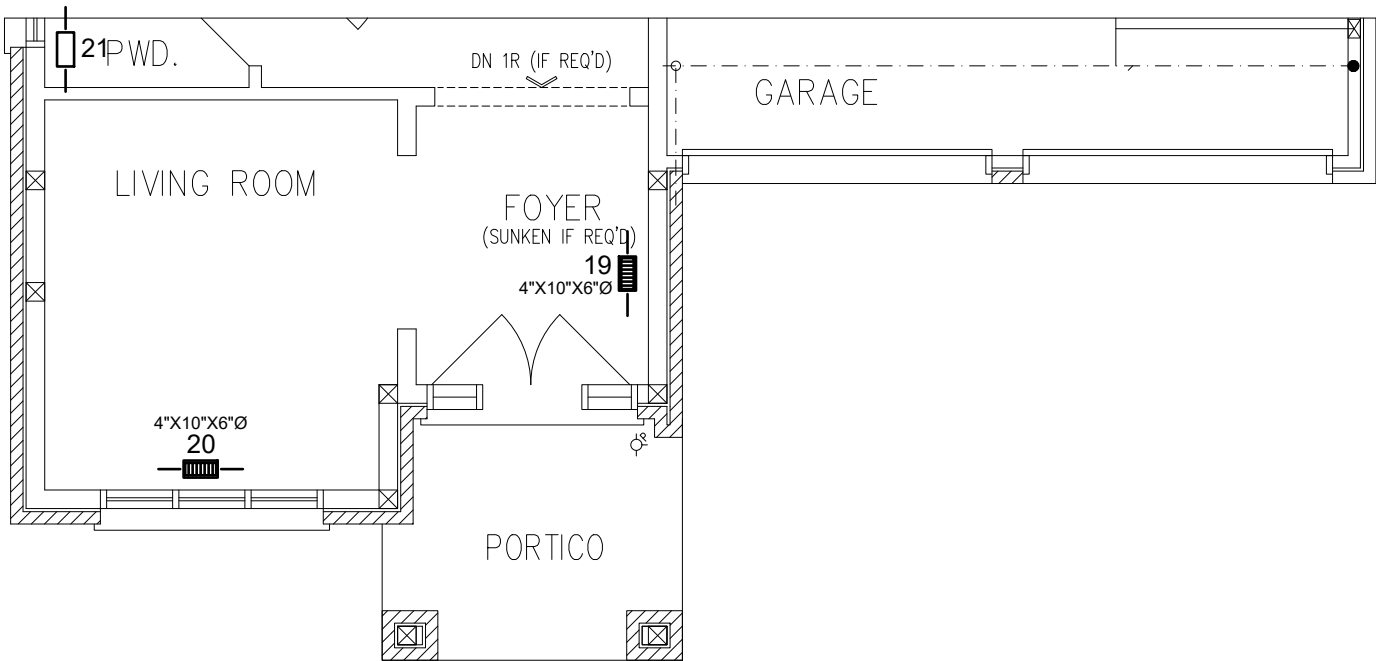


GROUND FLOOR PLAN EL. 'B'




3RD	# S/A	# R/A	# FANS	- DESIGNER TO BE NOTIFIED OF ALL & ANY CHANGES TO THE STRUCTURE AND/OR SYSTEM DESIGN BEFORE INSTALLATION BEGINS. INSTALLATION TO COMPLY WITH THE LATEST ONTARIO BUILDING CODE. - COORDINATE EXACT LOCATION OF GRILLES AND REGISTERS WITH OTHER TRADES, SITE CONDITIONS, OWNER BUILDER, AND/OR ARCHITECT BEFORE INSTALLATION. - PROVIDE MANUAL BALANCING DAMPERS AS REQUIRED TO S/A BRANCH OUTLETS, MAIN TAKE OFF'S & "Y" FITTINGS. - ALL S/A RUNS TO BE 4"X10"X5" ROUND UNLESS OTHERWISE NOTED - INSTALLATION TO COMPLY WITH THE LATEST ONTARIO BUILDING CODE. ALL DUCTS - ALL DUCTWORK LOCATED IN UNHEATED SPACES SHALL BE MIN R-12. UNDERCUT ALL DOORS IN ROOMS WITHOUT RETURN AIR, KEEP JOINTS TIGHT AND AIR LEAKAGE TO A MINIMUM.	PARTIAL PLANS		
2ND	14	5	5		DATE:	SCALE:	DRAWN BY:
1ST	9	3	1		JUN/2022	3/16"=1'-0"	MMA
B	4	1	-		SB-12 PERFORMANCE		
TOTAL	27	9	6		CSA F280-12		
CONTRACTOR TO WORK FROM MUNICIPAL APPROVED DRAWINGS ONLY				TOTAL LOSS	52,577 BTUH	MODEL:	Unit 4501 - Elev. A,B and C - Opt. 2nd floor - 5 bedroom
The undersigned has reviewed and takes responsibility for this design and has the qualifications and meets the requirements set out in the Ontario Building Code to be a designer. Doug McCallum102614 NAMESIGNATUREBCIN / BCDN				TOTAL GAIN	32,939 BTUH	PROJECT #:	P22160 SQFT: 3244 W%: 12.68
				HEATING UNIT	LENNOX	SITE:	Forestside Estates, Brampton
				MODEL #	EL296UH070XE36B	FOR:	Royal Pine Homes
				OUTPUT	64,000 BTUH	BUILDER:	Royal Pine Homes
					3.0 TONS		
					1145 CFM		
				M MCCALLUMHVAC DESIGN INC Brampton, Ontario, 905-840-8166, info@mccallumhvac.com M4			

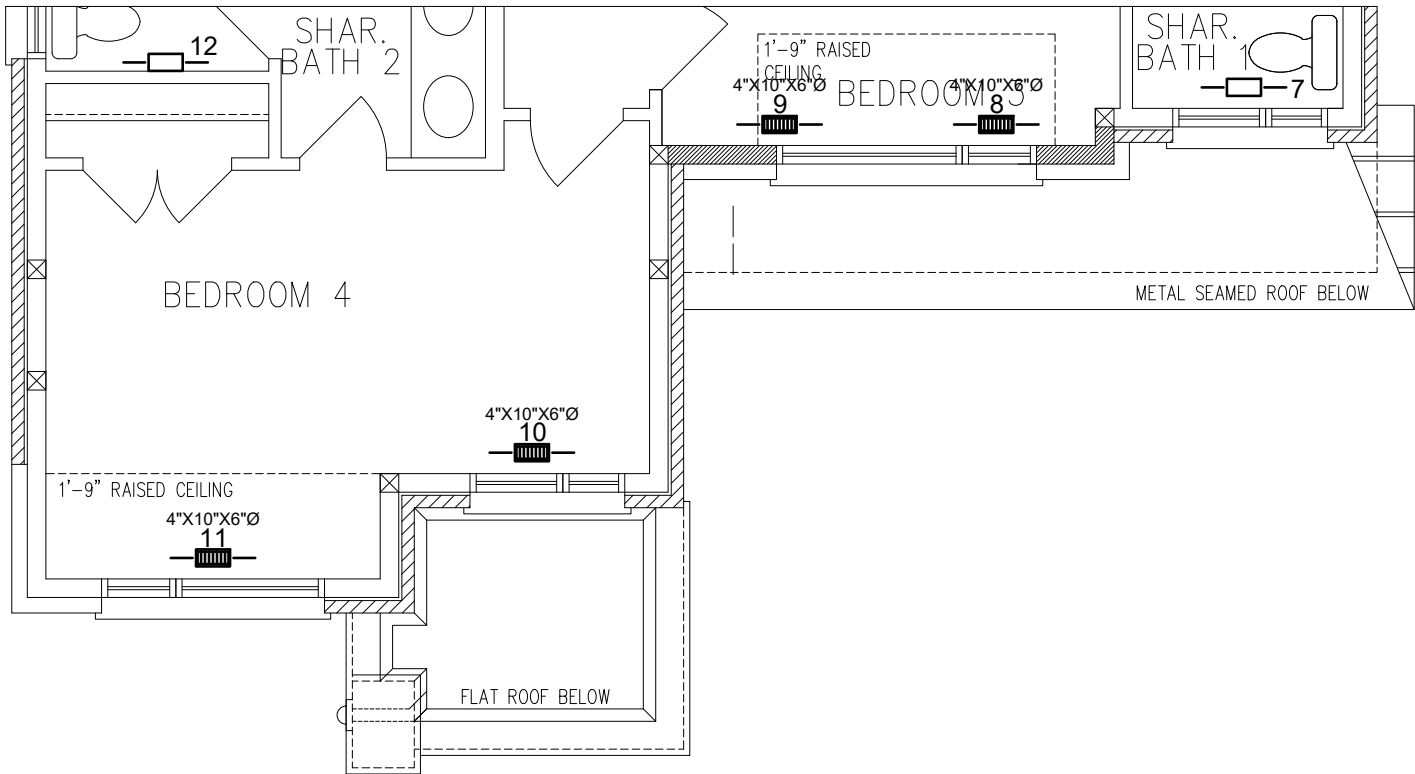

OPT. SECOND FLOOR PLAN EL. 'C' (5 BEDROOM CONDITION)

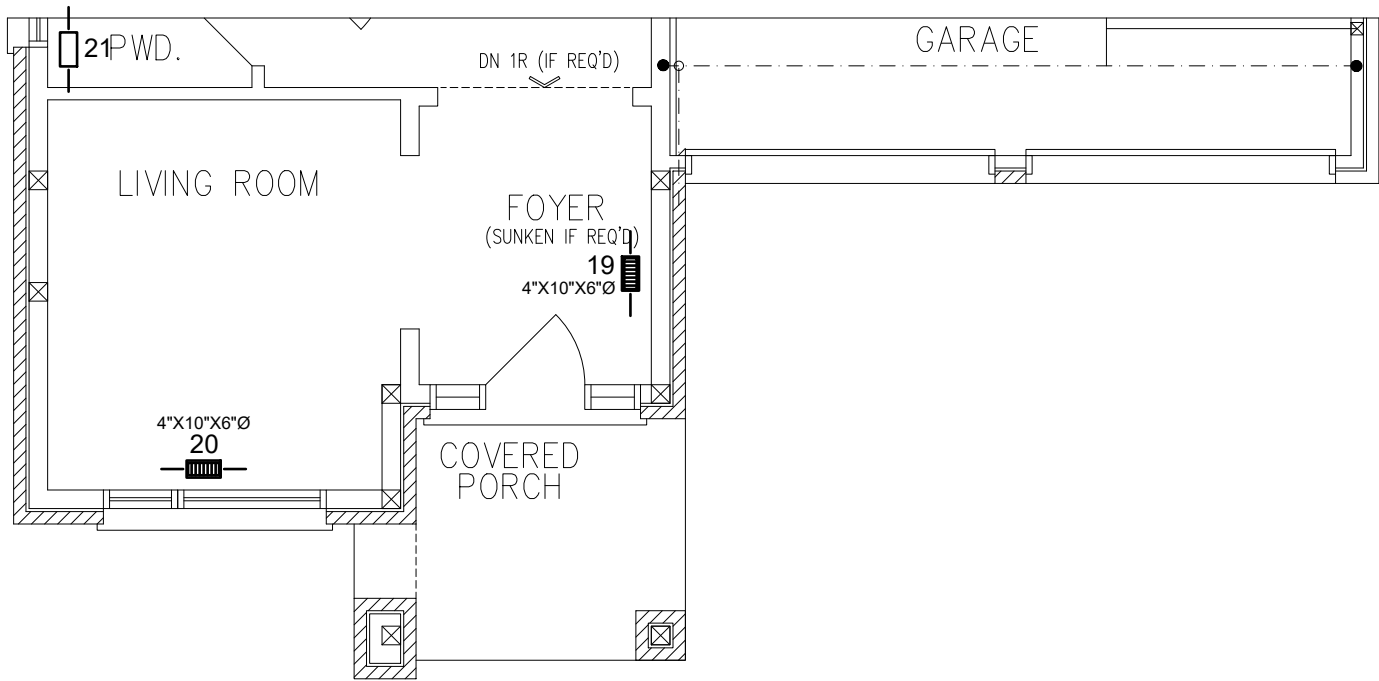

GROUND FLOOR PLAN EL. 'C'
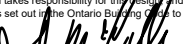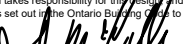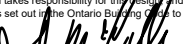
<table><tr><td>3RD</td><td># S/A</td><td>-</td><td># R/A</td><td>-</td><td># FANS</td></tr><tr><td>2ND</td><td>14</td><td></td><td>5</td><td></td><td>5</td></tr><tr><td>1ST</td><td>9</td><td></td><td>3</td><td></td><td>1</td></tr><tr><td>B</td><td>4</td><td></td><td>1</td><td></td><td>-</td></tr><tr><td>TOTAL</td><td>27</td><td></td><td>9</td><td></td><td>6</td></tr></table>						3RD	# S/A	-	# R/A	-	# FANS	2ND	14		5		5	1ST	9		3		1	B	4		1		-	TOTAL	27		9		6	• DESIGNER TO BE NOTIFIED OF ALL & ANY CHANGES TO THE STRUCTURE AND/OR SYSTEM DESIGN BEFORE INSTALLATION BEGINS. • INSTALLATION TO COMPLY WITH THE LATEST ONTARIO BUILDING CODE. • COORDINATE EXACT LOCATION OF GRILLES AND REGISTERS WITH OTHER TRADES, SITE CONDITIONS, OWNER BUILDER, AND/OR ARCHITECT BEFORE INSTALLATION. • PROVIDE MANUAL BALANCING DAMPERS AS REQUIRED TO S/A BRANCH OUTLETS, MAIN TAKE OFF'S & "Y" FITTINGS. • ALL S/A RUNS TO BE 4"X10"X5" ROUND UNLESS OTHERWISE NOTED • INSTALLATION TO COMPLY WITH THE LATEST ONTARIO BUILDING CODE. ALL DUCTS • ALL DUCTWORK LOCATED IN UNHEATED SPACES SHALL BE MIN R-12. UNDERCUT ALL DOORS IN ROOMS WITHOUT RETURN AIR, KEEP JOINTS TIGHT AND AIR LEAKAGE TO A MINIMUM.						<table><tr><td colspan="3">PARTIAL PLANS</td></tr><tr><td>DATE:</td><td>JUN/2022</td><td>SCALE: 3/16"=1'-0"</td><td colspan="3">DRAWN BY: MMA</td></tr><tr><td colspan="6">SB-12 PERFORMANCE</td></tr><tr><td colspan="6">CSA F280-12</td></tr></table>						PARTIAL PLANS			DATE:	JUN/2022	SCALE: 3/16"=1'-0"	DRAWN BY: MMA			SB-12 PERFORMANCE						CSA F280-12					
3RD	# S/A	-	# R/A	-	# FANS	
2ND	14		5		5	
1ST	9		3		1	
B	4		1		-	
TOTAL	27		9		6	
PARTIAL PLANS	
DATE:	JUN/2022	SCALE: 3/16"=1'-0"	DRAWN BY: MMA	
SB-12 PERFORMANCE	
CSA F280-12	
CONTRACTOR TO WORK FROM MUNICIPAL APPROVED DRAWINGS ONLY						<table><tr><td>TOTAL LOSS</td><td>52,577 BTUH</td><td colspan="2">MODEL:</td><td colspan="2">Unit 4501 - Elev. A,B and C</td></tr><tr><td>TOTAL GAIN</td><td>32,939 BTUH</td><td colspan="2">PROJECT #:</td><td>P22160</td><td>SQFT: 3244 W%: 12.68</td></tr><tr><td>HEATING UNIT</td><td>LENNOX</td><td colspan="2">SITE:</td><td colspan="2">Forestside Estates, Brampton</td></tr><tr><td>MODEL #</td><td>EL296UH070XE36B</td><td>3.0 TONS</td><td colspan="2">FOR:</td><td>Royal Pine Homes</td></tr><tr><td>OUTPUT</td><td>64,000 BTUH</td><td>1145 CFM</td><td colspan="2">BUILDER:</td><td>Royal Pine Homes</td></tr></table>			TOTAL LOSS	52,577 BTUH	MODEL:		Unit 4501 - Elev. A,B and C		TOTAL GAIN	32,939 BTUH	PROJECT #:		P22160	SQFT: 3244 W%: 12.68	HEATING UNIT	LENNOX	SITE:		Forestside Estates, Brampton		MODEL #	EL296UH070XE36B	3.0 TONS	FOR:		Royal Pine Homes	OUTPUT	64,000 BTUH	1145 CFM	BUILDER:		Royal Pine Homes	<table><tr><td colspan="2"></td><td rowspan="3">M5</td></tr><tr><td colspan="2">Brampton, Ontario, 905-840-8166, info@mccallumhvac.com</td></tr></table>					M5	Brampton, Ontario, 905-840-8166, info@mccallumhvac.com																							
TOTAL LOSS	52,577 BTUH	MODEL:		Unit 4501 - Elev. A,B and C	
TOTAL GAIN	32,939 BTUH	PROJECT #:		P22160	SQFT: 3244 W%: 12.68	
HEATING UNIT	LENNOX	SITE:		Forestside Estates, Brampton	
MODEL #	EL296UH070XE36B	3.0 TONS	FOR:		Royal Pine Homes	
OUTPUT	64,000 BTUH	1145 CFM	BUILDER:		Royal Pine Homes	
		M5	
Brampton, Ontario, 905-840-8166, info@mccallumhvac.com	
The undersigned has reviewed and takes responsibility for this design and has the qualifications and meets the requirements set out in the Ontario Building Code to be a designer. <table><tr><td>Doug McCallum</td><td></td><td>102614</td><td colspan="3"></td></tr><tr><td>NAME</td><td>SIGNATURE</td><td>BCIN / BCDN</td><td colspan="3"></td></tr></table>						Doug McCallum		102614				NAME	SIGNATURE	BCIN / BCDN	
Doug McCallum		102614	
NAME	SIGNATURE	BCIN / BCDN	