

2185715 Ontario Inc.

PURCHASERS: SUKHVIR KAUR BARYAR and CHARANJIT SINGH BARYAR

TEL:

LOT NUM	MBER	PHASE					HOUSE TY					CLOSING DAT	E		
013		2		EDINBU	JRGH-O	PT MAIN	N FLOOF	R W INLA	W SUITE	-ELEV C	1	25-Feb-26	_		
Offer Worksheet	Offer ADD EXTRA LAUNDRY ROOM TO 2ND FLOOR WITH STACKABLE ROUGH-IN WASHER AND DRYER WITH CABINET LAUNDRY TUB AND 30INCH UPPER CABINETS AS PER BUILDERS STANDARD SAMPLES. BUILDER TO REDUCE SITTING AREA WALK-IN CLOSET IN PRIMARY BEDROOM AND RELOCATE DOOR ENTRY TO Note:														
Offer Worksheet	ITAMES SEVER	OOBLE I	DOOR	CLOSET	IN BEI	DROOM	5 SEE S	КЕТСН.							
Offer Worksheet		SQARE	WAFI	LE CEI	LING IN	FAMIL	Y ROOM	M WITH	6 POT LI	GHT CEN	ITER T	o squares.	:		
Offer Worksheet	STAN	ELECTR DARD S			CE IN S	SITTING	AREA (OF PRIM	IARY BEI	DROOM V	VITH 1	MANEL AS PI	ER E	BUILDERS	
Offer Worksheet		TH CEI	LINGS	THROU	GHT HO	OME IN	CLUSIV	E OF AL	L BEDRC	OOMS.					
Offer Worksheet		OPTION.	AL 10F	T RAISE	ED CEIL	INGS IN	N SITTIN	IG AREA	A AND PR	IMARY B	BEDRO	OOM.			
Offer Worksheet		BASEBO.	ARDS	THROU	GHT HC	OME AS	PER BU	ILDERS	SAMPLE	S.					
Offer Worksheet	DINET FLOOI		WDER	ROOM Y								ES IN FOYER, DRY ROOMS (
Offer Worksheet	1	HOWER	STAL	LS TO H	IAVE PO	OT LIGH	ITS.							,	
Offer Worksheet	D.V 3.04 (0500) - 1.0.	SIDE DO	OR OP	TION FI	ROM LA	UNDRY	/ ROOM	TO OUT	rside if (GRADE P	ERMI	TS.			
Offer Worksheet	GLASS		WALL	IN PRI	MARY E	ENSUITI	E WASH	ROOM S	SHOWER	STALL B	ESIDE	TUB AND A	DD 1	FRAMELES	SS
Offer Worksheet		TE IN B	EDRO	OM 3 RE	EPLACE	TUB E	NCLOSE	R WITH	SHOWEI	R STALL	INCLU	JDE FRAMEL	ESS	GLASS.	
Offer Worksheet	OF UP								O RECEIV OUR CHA) (INC	LUSIVE OF T	AXI	ES) WORTH	I
Offer Worksheet	1	AGENT	REDU	JCED CO	OMMISS	SION RE	EDUCED	TO 45,0	00.00						



2185715 Ontario Inc.

PURCHASERS: SUKHVIR KAUR BARYAR and CHARANJIT SINGH BARYAR

TEL:

LOT NUMBER	PHASE	HOUSE TYPE	CLOSING DATE	
013	2	EDINBURGH-OPT MAIN FLOOR W INLAW SUITE-ELEV C	25-Feb-26	

Date Added: 04-Jun-25 Invoice Number: 8811

- 1 CLARIFICATION GREAT ROOM- **- Refer to Invoice #8683 Item # 6 Install the Dimplex Ignite XLF60 fireplace unit to be 22" Above Finished Floor Note:
- 1 CLARIFICATION- SITTING AREA (PRIMARY BEDROOM) **- Refer to Invoice #8799 Item # 2 Install the Entice 50" NEFL50-CFH-1 fireplace unit to be 22" Above Finished Floor Note:
- 1 CLARIFICATION LAUNDRY ROOM (1ST FLOOR)-Delete the closet in the laundry room and install the laundry tub next to the wall, and side by side washer/dryer (See Sketch)

 Note:
- 1 ** CLARIFICATION- Purchasers request to NOT Install a Toe tester for Ensuite #2 and Ensuite #3

Note:

1 - PURCHASER AWARE AND ACCEPTS THAT ANY CHANGES MADE TO UPGRADES AFTER SIGNING THIS PURCHASERS EXTRA FORM ARE SUBJECT TO A MINIMUM ADMINISTRATION FEE OF \$1,000 Note:

Date Added: 26-May-25 Invoice Number: 8799

1 - Install standard Cable / Cat 6, Telephone (See Sketch)

Note:

1 - PRIMARY BEDROOM SITTING AREA- As per the Purchase and Sale Agreement, Install an electric fireplace and mantle. Install the Entice 50" NEFL50-CFH-1 with the Floating wall Mantle White Paint Grade (See Attached)

Note: Fireplace unit included in the Purchase and Sale Agreement

1 - GARAGE DOOR- Install the builders standard garage door handle with lock

Note:

1 - BACK EXTERIOR- Purchasers request to delete the Gas Line Rough In upgraded at time of structural appointment.

Note: LATE DELETION: ONLY IF POSSIBLE AND ON TIME.

Due to a Late deletion of a structural upgrade, THE ABOVE UPGRADE WILL BE DELETED "ONLY IF POSSIBLE.

1 - KITCHEN- Install a Gas line rough in for the stove in the kitchen (See Sketch)

Note:

1 - QUALITY TOPS & KITCHENS:

SEE QUALITY TOPS & KITCHENS FOR ALL KITCHEN UPGRADES/LAYOUT.

Note:

1 - KITCHEN- Install standard Everest MAPLE WHITE "A" Edge

Note:

1 - POWDER ROOM- Install standard Everest MAPLE WHITE "A" Edge

Note:

1 - IN LAW ENSUITE- Install standard Everest MAPLE WHITE "A" Edge

Note:

1 - PRIMARY ENSUITE- Install standard Everest MAPLE WHITE "A" Edge

Note:



2185715 Ontario Inc.

PURCHASERS: SUKHVIR KAUR BARYAR and CHARANJIT SINGH BARYAR

TEL:

•				
LOT NUMBER	PHASE	HOUSE TYPE	CLOSING DATE	
013	2	EDINBURGH-OPT MAIN FLOOR W INLAW SUITE-ELEV C	25-Feb-26	

Date Added: 26-May-25 Invoice Number: 8799

1 - ENSUITE #2- Install standard Everest MAPLE WHITE "A" Edge

Note:

1 - ENSUITE #3- Install standard Everest MAPLE WHITE "A" Edge

Note:

1 - TWIN BATH 4/5- Install standard Everest MAPLE WHITE "A" Edge

Note:

1 - PLUMBING

CLARIFICATION-

Install the builders standard Plumbing Fixtures throughout all bathrooms, where applicable.

Note:

1 - COUNTER TOPS

Purchaser accepts & acknowledges that the Stone slabs vary in size & all seams are visible & the fabricator reserves the right to position the seams as necessary.

Note:

1 - COUNTER TOP

CLARIFICATION- Install the Standard 3" Splash throughout all bathroom vanity counter tops, where applicable.

Note:

764 - MAIN FLOOR- Install an Upgrade #4 floor tile 24x24 ALABASTRO BIANCO, installed on Foyer, Walk In pantry, Kitchen/Dinette, Powder Rm, Side Hall, Powder Rm, Laundry Rm (1st Flr)

Note:

1 - STAIRCASE VS FLOORING STAINING DIFFERENCE: The purchaser accepts and acknowledges that the flooring is prefinised & the staircase is Red Oak with hand-applied finish, along with the unique qualities

of natural wood can create an unbalanced look.

Note:

1 - STAIRCASE- Install an Upgrade 8 Package for the stiarcase, to include:

RAILING: VICTORIAN

PICKETS:Steel3/4" round, LFON-115TP/LFOB N/C, with shoes BLACK

POSTS: 4" PARIS, with 5" BASE

Note: **Upgrade 8 Package to include all applicable staircases

**Price above includes larger nosing to accommodate the appliable post

1 - SHOWER CEILINGS

Purchasers have declined upgrade to install tiles on ceilings of shower stalls and Tub/Showers. Purchaser acknowledges there will be no tiles on ceilings of shower stall and Tub/Showes

Note:

1 - IN LAW ENSUITE- Install the Toe Tester in the In Law Ensuite on Main floor- shower stall Model # T14434 ROUGH IN R10000-UN

Note:

1 - PRIMARY ENSUITE- Install the Toe Tester in the Primary Ensuite shower stall

Note:

1 - TWIN BATH 4/5- Install the Toe Tester in the Twin bath 4/5- shower stall Model # T14434 ROUGH IN R10000-UN

Note:

1 - GREAT ROOM- Install an electrical plug above the fireplace to accommodate a future TV. Electrical plug to be installed approximately 60" AFF. (See Sketch)

Note:



2185715 Ontario Inc.

PURCHASERS: SUKHVIR KAUR BARYAR and CHARANJIT SINGH BARYAR

TEL:

LOT NUMBER	PHASE	HOUSE TYPE	CLOSING DATE	
013	2	EDINBURGH-OPT MAIN FLOOR W INLAW SUITE-ELEV C	25-Feb-26	

Date Added: 26-May-25 Invoice Number: 8799

1 - GREAT ROOM- Raise the builders standard conduit pipe above the fireplace to accommodate a future TV. Conduit pipe to be installed approximately 60" AFF, next to the electrical plug. (See Sketch)

1 - Purchaser to receive TEN (X10) Potlights on Main floor as per their Standard Features and Finishes List

SEE BELOW

Note:

1 - MAIN HALL SIDE HALL- Delete the builders standard ceiling lights in the Main Hall and Side Hall and Install TEN (X10) pot lights. All TEN (X10) pot lights to be on one same switch (See Sketch)

Note:

1 - BONUS PACKAGE-PURCHASER TO RECEIVE \$9,320.50 (INCLUSIVE OF TAXES) WORTH OF UPGRADES AT THE DESIGN STUDIO AT TIME OF COLOUR CHART

Note:

f 1 - PURCHASER HAS ATTENDED A COLOUR CHART APPOINTMENT AT THE DESIGN STUDIO AND HAS DECLINED ANY ADDITIONAL UPGRADES

Note:

 ${f 1}$ - PURCHASER AWARE AND ACCEPTS THAT ANY CHANGES MADE TO UPGRADES AFTER SIGNING THIS PURCHASERS EXTRA FORM ARE SUBJECT TO A MINIMUM ADMINISTRATION FEE OF \$1,000

Note:

Date Added: 08-Apr-25 Invoice Number: 8683

1 - FRONT EXTERIOR- Purchaser has declined to upgrade exterior windows to black and will remain with standard exterior package as origionally chosen at time of Purchase & Sale Agreement.

Note:

1 - ALTERATION TO NEW PLAN FEE

Note:

1 - UPPER HALL-Delete the linen closet in the Upper Hall (See Sketch)

Note:

1 - BEDROOM #4- Delete the double door closet and Install a Walk In Closet for Bedroom #4 (See Sketch)

Note:

1 - SHARED BATH 4/5- Reconfigure shared bathroom to accommodate the new Bdrm #4 walk in closet, Install additional tile as needed to accommodate the reconfiguration (See Sketch)

Note: **This Upgrade change included in item above

**As per Fonzie

1 - GREAT ROOM- Delete the builders standard gas fireplace Unit and mantle, and install the Linear Electic fireplace. Dimplex Ignite XLF60

Note: **Does not include the fireplace wall surround finish**Purchaser will have the opportunity to choose a ffireplace surround finish at time of colour chart.

1 - GREAT ROOM- Frame and drywall box from floor to ceiling to accommodate the electric firpelace in the Family Room (See Sketch)

Note: **Purchaser will have the opportunity to choose a ffireplace surround finish at time of colour chart.

1 - BACK EXTERIOR- Install a gas line rough for for BBQ

Note:

1 - GARAGE- Relocate the central Vac trunk to the garage, in lieu of the basement. (See Sketch)

Note: **Location to be determined as per vendors discretion**

StaConstructionSuymmarySQL.rpt 09May22 Page 4 of 6



2185715 Ontario Inc.

PURCHASERS: SUKHVIR KAUR BARYAR and CHARANJIT SINGH BARYAR

TEL:

LOT NUMBER	PHASE	HOUSE TYPE	CLOSING DATE	
013	2	EDINBURGH-OPT MAIN FLOOR W INLAW SUITE-ELEV C	25-Feb-26	

Date Added: 08-Apr-25 Invoice Number: 8683

1 - BACK EXTERIOR- In addition to the bulders standard coach light at rear of house next to the pation sliding doors, install an additional coach light, opposite standard. (See Sketch)

Note

0 - SECOND FLOOR-**PLEASE NOTE** As per the Schedule "A" of the Purchase and Sale Agreement, purchasers are to recieve extended height interior doors throughout the second floor.

Note:

1 - KITCHEN- Delete the Pantry in the kitchen (Next to the closet) (See Sketch)

Note

1 - KITCHEN/MAIN HALL- Delete the full wall between the kitchen and the main hall, in front of staircase. Create a larger opening entrance to the kitchen &install a nib. (See Sketch)

Note: **Above Priced as per Steve C

1 - NEW WALK IN PANTRY- Install a Walk In Pantry from the kitchen area to the Dining Room. Decrease the Dining Rm to accommodate the Walk In Pantry & install a full wall to create the Walk In Pantry. (See Sketch)

Note: -Install builders standard floor tile, trimmed archway from kitchen to Walk In Pantry **Do NOT Install a builders standard door to walk in pantry ** to include an additinal builders standard ceiling light. (See Sketch)

Walk In Pantry shelves to be installed by QTK

1 - WALK IN PANTRY- Relocate the original 30"x68" Dining Room window to the Living room area

original Dining room window to remain as per original location, and relocated window to be installed next to it in the Living Room area (See Sketch)

1 - WALK IN PANTRY-Install ONE (X1) new window to the walk in pantry. Window to be 24"x52" window (See Sketch)

Note: **Priced as per Steve C

1 - DINING ROOM- Extend the Dining room wall from the main hall (closet wall), to accommodate the Walk In Pantry. Main hall closet to be made longer.

Note: **No Charge as per Steve

1 - DINING ROOM-Widen the width of the Dining Room to be in line with the Living Room wall, from the main hall (See Sketch)

Note: **No Charge as per Steve

1 - DINING ROOM/LIVING ROOM- Combine the dining room and the Living room creating one large room. Extended the standard Coffered ceiling to become one large coffered ceiling. (See Sketch)

Note: **No Charge as per Steve

1 - DINING ROOM/LIVING ROOM- Delete the nib wall between the Living Room and the Dining Room and delete the arch. (See Sketch)

Note: **No Charge as per Steve

1 - DINING ROOM/LIVING ROOM- Centre the builders standard ceiling light with in the new Dining Room/Living Room (See Sketch)

Note: **No Charge as per Steve

1 - DINETTE- Delete one window in the Dinette area, next to the dishwasher. Centre the existing window and install a larger window 48"x68" (See Sketch)

Note: **Above Priced as per Fonzie

Price includes, framing, brick and drywall and Larger window

ADDITIONAL CABINETRY TO BE PRICED BY THE QTK IF REQUIRED

ADDITIONAL COUNTER TOP TO BE PRICED AT TIME OF COLOUR CHART WITH FINAL KITCHEN DRAWINGIF REOUIRED

1 - PURCHASER AWARE AND ACCEPTS THAT ANY CHANGES MADE TO UPGRADES AFTER SIGNING THIS PURCHASERS EXTRA FORM ARE SUBJECT TO A MINIMUM ADMINISTRATION FEE OF \$1,000 Note:

StaConstructionSuymmarySQL.rpt 09May22 Page 5 of 6

* INTERIOR COLOUR SCHEME *

	Purchasers AR & CHARANJIT SINGH BARYAR	Decor Consultant	Model and Elevation	Telephone Res. / Bus	Project	Closi	ing Date	Property
			IBURGH-OPT MAIN FLOOR W INLAW SUITE-	ELI /	2185715 Ontario Inc.	25/0	02/2026	013
Page 1 of 3	Flooring	il	all Tile ————————————————————————————————————					Plumbing -
Primary Ensuite	Description (STD) 20X20 LUMINO BIANCO	<u>Main</u> 12X2		Accent/Insert NA	Border / Listello		<u>Pattern</u>	
Ensuite #2	(STD) 20X20 LUMINO BIANCO			WA			N/A	WHITE
Ensuite #3	(STD) 20X20 LUMINO BIANCO			WA	N/A		N/A	WHITE
Twin Bath 4/5	✓ (STD) 20X20 LUMINO BIANCO			WA	N/A		N/A	WHTE
In Law Ensuite	V (STD) 20X20 LUMINO BIANCO			WA	N/A		N/A	WHTE
Kitchen/Dinette	✓ (UPGD) 24X24 ALABASTRO BIANC			WA	N/A		NA/	WHITE
Walk In Pantry	(UPGD) 24X24 ALABASTRO BIANC			VA	N/A		N/A	STD
Laundry(2nd Fir)	(STD) 20X20 LUMINO BIANCO				N/A		N/A	STD
Laundry(1st Flr)	(UPGD) 24X24 ALABASTRO BIANC	00						
Powder Rm/SideHall	(UPGD) 24X24 ALABASTRO BIANC	O Ra	ilings and Stairs					
Foyer	(UPGD) 24X24 ALABASTRO BIANC	Rail	lings 🗸 Std- Vintage Red Oak Cocoa(Upgd) Victorian Landing - Upper Std)	Vintage Red Oak 31/4"Cocoa	Cornice Moulding	g / Medalion – NO	
Main Hall	(Std) Vintage RedOak 31/4"x3/4" CC	COA Pearl	kets Upgd)Steel3/4*round,LFON-115TP/	LFOB Landing - Lower Std)	Vintage Red Oak 31/4"Cocoa	Living Room	NO	10.00
Great Room	(Std) Vintage RedOak 31/4°x3/4° CO	COA Pearl i Pos	vintageRedOakCocoa (Upgd) 4"Pa			Dining Room	NO	
Living/Dining Room	(Std) Vintage RedOak 31/4"x3/4" CO	COA Pearl Stri	ngers STD- Vintage Red Oak Cocoa	Ledge - Lower N/A		Family Room	NO	
		Trea	3-11-041, 00004			Main Hall	NO	
In Law Bedroom	(Std) Vintage RedOak 31/4"x3/4" CO				*	Kitchen	NO	
		- Trin				2nd Floor Hall	NO	
Upper Hall	(Std) Vintage RedOak 31/4"x3/4" CO		eboard & Casing (STD) 71/4" Tradition	al/Colonial Knobs STD-LI	EVER			
	1 1 1 1 1 1 1 1 1 1 1 1 1 1 1 1 1 1 1	FIOI	nt Door Glass STANDARD	Hinges STAND				
Master Bedroom	(Std) Vintage RedOak 31/4"x3/4" CO	2015	rior Doors STD- CARRARA SM	OOTH Grip Set STAND	ARD			
Bedroom 2	(Std) Vintage RedOak 31/4"x3/4" CO	PRIM	IARY ENSUITE- 2X2 WHITE SHOWER S	TALL ELOOP MOSAIC MITH SE MUNITE	OLIADET TOD HELIOLUMENO AND			
Bedroom 3	(Std) Vintage RedOak 31/4"x3/4" CO	OOA Peari WHIT	TE QUARTZ TOP* ENSUITE #3-2X2 WH AIC WITH 6" WHITE QUARTZ TOP * IN L	ITE SHOWER STALL FLOOR MOSAIC V	WITH 6" WHITE QUARTZ TOP * TW	WHITE SHOWER STAL VIN BATH 4/5- 2X2 WH	L FLOOR MOS ITE SHOWER	SAIC WITH 6" STALL FLOOR
Bedroom 4		JOA Peari		TW ENCOTE 2X2 WHITE SHOWER'S	TALL FLOOR MOSAIC WITH 6" WI	HITE QUARTZ TOP		
Bedroom 5	(Std) Vintage RedOak 31/4"x3/4" COO							
	(Std) Vintage RedOak 31/4"x3/4" COO		1 of 3				. 709500	
4.040		Const	ultant: Plade	urchaser: Subwir kaur Bar		jingli Baryar Vendor:		
.or. 013 Project: 21857	15 Ontario Inc. Model: FDINBUR	GH-OPT MAIN EL OOR	TALLATE ATAL OF THE PLANT	SUKHVIR KAUR BARYAR	CHARANJIT SINGH BAR	YAR	2185715 Ontario Inc.	

Bedroom 5

INTERIOR COLOUR SCHEME * Purchasers **Decor Consultant** Model and Elevation Telephone Res. / Bus Project **Closing Date** SUKHVIR KAUR BARYAR & CHARANJIT SINGH BARYAR Property Laura Di Pede IBURGH-OPT MAIN FLOOR W INLAW SUITE-ELI 2185715 Ontario Inc. 25/02/2026 013 Interior Paint-Page 2 of 3 Cabinet Description Style Countertop Counter Edge Master Ensuite Handle / Knob STD- SILVER BIRCH SEE QTK (Std) Everest MAPLE WHITE "A" STD EDGE SEE QTK Ensuite #2 STD-SILVER BIRCH SEE QTK (Std) Everest MAPLE WHITE "A" STD EDGE SEE QTK Ensuite #3 STD-SILVER BIRCH SEE QTK (Std) Everest MAPLE WHITE "A" STD EDGE SEE QTK Twin Bath 4/5 STD-SILVER BIRCH SEE QTK (Std) Everest MAPLE WHITE A" STD EDGE SEE QTK In Law Ensuite STD- SILVER BIRCH SEE QTK (Std) Everest MAPLE WHITE "A" STD EDGE SEE QTK Kitchen/Dinette STD-SILVER BIRCH SEE QTK (Std) Everest MAPLE WHITE "A" STD EDGE SEE QTK Laundry 1st Flr STD- SILVER BIRCH SEE QTK SEE QTK Powder Room STD-SILVER BIRCH SEE QTK (Std) Everest MAPLE WHITE "A" STD EDGE SEE QTK Laundry 2nd Flr STD-SILVER BIRCH SEE QTK SEE QTK Foyer STD-SILVER BIRCH Main Hall STD-SILVER BIRCH Notes - Appliance Opening/Dimension **Great Room** STD- SILVER BIRCH Fridge Size W 36in x H 70in Std 31in Opening Range Living/Dining Room STD-SILVER BIRCH Built-Ins None Microwave None Walk in Pantry STD-SILVER BIRCH Hood Fan Std 30in Exhaust Opening 6" O 8" Dishwasher Cabinet Std 24in Opening In Law Bedroom STD- SILVER BIRCH Upper Hall STD- SILVER BIRCH Fireplace Fireplace GREAT ROOM Fireplace SITTING AREA Master Bedroom STD-SILVER BIRCH Location Flooring, HWD 31/4"X3/4" Location Flooring HWD 31/4"X3/4" Style Bedroom 2 STD-SILVER BIRCH Style Floating Wall Mantle Finish DRYWALL/PAINTED Finish Paint Grade white Bedroom 3 STD-SILVER BIRCH Marble N/A Marble N/A Bedroom 4 Hearth STD-SILVER BIRCH N/A Hearth N/A

Laura Di Pede Lot: 013 Project: 2185715 Ontario Inc. Model: EDINBURGH-OPT MAIN FLOOR W INLAW SUITE-ELEV C

STD-SILVER BIRCH

Page 2 of 3


Decor Consultan


-Signed by: Sukhwir Kaur Baryar Purchaser: Purchaser:


SUKHVIR KAUR BARYAR

CHARANJIT SINGH BARYAR

Printed May 15, 2025 10:07 am

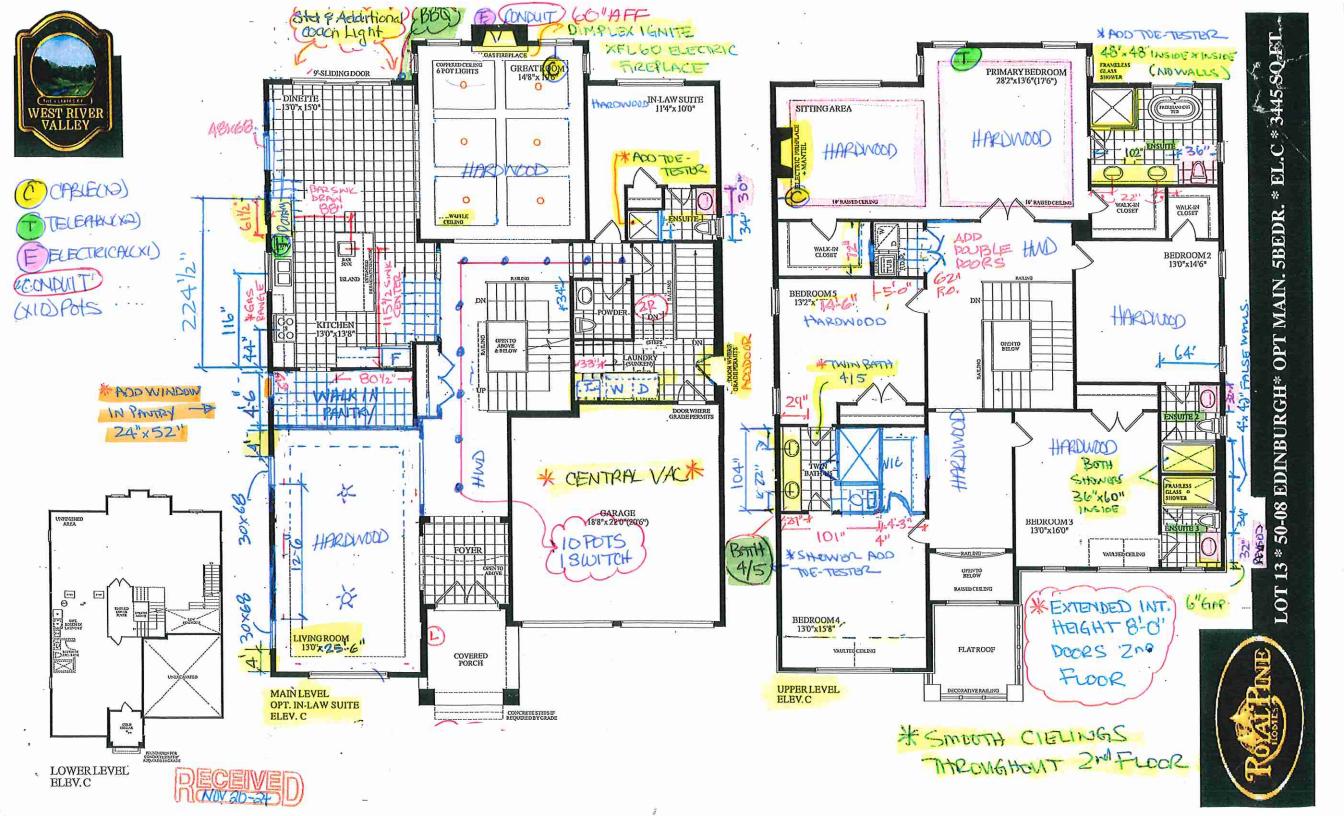

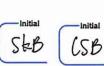

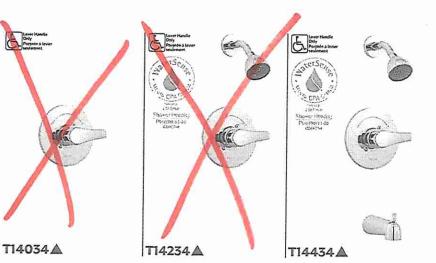





see what Delta can do-


Tub And Shower Faucet Trim

- □ Wynne™ Collection
- ☐ Valve Only Trim (T14034 Series)
- ☐ Shower Only Trim (T14234 Series)
- ☐ Tub/Shower Trim (T14434 Series)

Submitted Model No.: Specific Features:

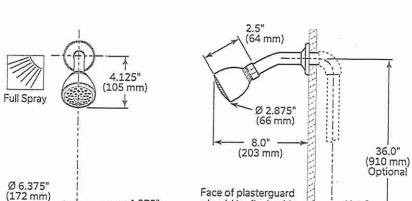

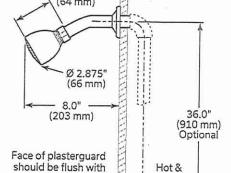

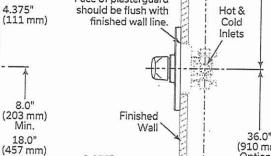


(910 mm) Optional 2.875" (73 mm) 2.75" (70 mm)

⊏5.875"— (149 mm)

Max.

RP73371A

Tub Spout

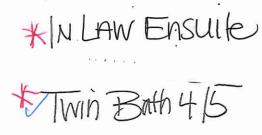

Standard Specifications

- Monitor® 14 Series pressure balanced bath mixing valve with Scald-Guard®
- Back-to-back installation capability
- Field adjustable to limit handle rotation into hot water zone
- 120° maximum handle rotation
- For use with MultiChoice® Universal rough valve body (R10000 Series)
- All parts replaceable from the front of the valve
- Temperature only controlled with handle
- Monitor^o 14 Series pressure balanced shower valve maintains a balanced pressure of hot and cold water even when a valve is turned on or off elsewhere in the system
- 1/2" (13 mm) C.W.T slip-on spout
- Maximum flow rate of shower head: 1.75 gpm (6.6 L/min)

Complies With

- ASME A112.18.1 / CSA B125.1
- ASSE 1016-P



To Floor

EPA WaterSense® (T14234 and T14434 models only)

Indicates compliance to ICC/ANSI A117.1

(Contact Delta Representative for State and/or Local Approvals.)

Masco Canada Limited reserves the right (1) to make changes in specifications and materials, and (2) to change or discontinue models, both without notice or obligation. See current full-line price book or www.deltafaucet.ca for finish options and product availability.

WaterSense[®] is a registered trademark of the U.S. Environmental Protection Agency.

Designate Proper Finish Suffix.


2.0 (51 mm)

Dimensions are for reference only, measurements may vary ± 0.25" (6 mm).

Maximum flow rates - 60 psi (414 kPa)

© 2025 Masco Canada Limited 350 South Edgeware Road, St. Thomas, ON N5P 4L1 55 E. 111th Street, Indianapolis, IN 46280

DSP-B-T14034, Rev. B

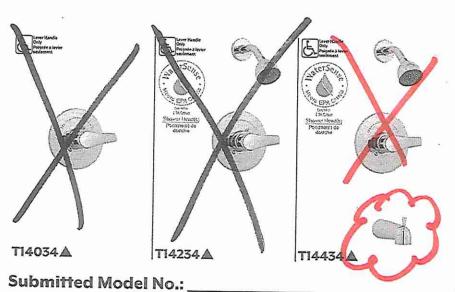



Tub And Shower Faucet Trim

- □ Wynne™ Collection
- ☐ Valve Only Trim (T14034 Series)
- ☐ Shower Only Trim (T14234 Series)
- ☐ Tub/Shower Trim (T14434 Series)

Standard Specifications

- Monitor® 14 Series pressure balanced bath mixing valve with Scald-Guard®
- Back-to-back installation capability
- Field adjustable to limit handle rotation into hot water zone 120° maximum handle rotation
- For use with MultiChoice® Universal rough valve body (R10000 Series)
- All parts replaceable from the front of the valve
- Temperature only controlled with handle
- Monitor® 14 Series pressure balanced shower valve maintains a balanced pressure of hot and cold water even when a valve is turned on or off elsewhere in the system
- 1/2" (13 mm) C.W.T slip-on spout
- Maximum flow rate of shower head: 1.75 gpm (6.6 L/min)

2.5" (64 mm) 4.125" (105 mm) Full Spray Ø 2.875 (66 mm) 8.0" 36.0" (910 mm) Optional (203 mm) Ø 6.375" (172 mm) Face of plasterguard should be flush with 4.375" (111 mm) Hot & Cold finished wall line. inlets 2.0 (51 mm 8.0 (203 mm) Min. Finished 36.0" (910 mm) Optional 18.0" (457 mm) Max. 2.875" (73 mm) 2.75" (70 mm) RP73371 ←5.875"− (149 mm) Jub Spout ·To Floor

Complies With

- ASME A112.18.1 / CSA B125.1
- ASSE 1016-P



EPA WaterSense® (T14234 and T14434 models only)

Indicates compliance to ICC/ANSI A117.1

(Contact Delta Representative for State and/or Local Approvals.)

Masco Canada Limited reserves the right (1) to make changes in specifications and materials, and (2) to change or discontinue models, both without notice or obligation. See current full-line price book or www.deltafaucet.ca for finish options and product availability.

WaterSense° is a registered trademark of the U.S. Environmental Protection Agency.

oe Tester ONL


Specific Features:

 ▶ Designate Proper Finish Suffix.

Dimensions are for reference only, measurements may vary ± 0.25" (6 mm). Maximum flow rates - 60 psi (414 kPa)

© 2025 Masco Canada Limited 350 South Edgeware Road, St. Thomas, ON N5P 4L1 55 E. 111th Street, Indianapolis, IN 46280


DSP-B-T14034, Rev. B

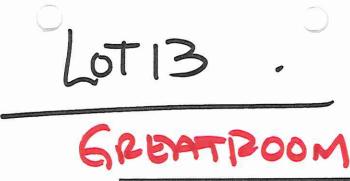

Order No. XLF60 (Ignite 60 inch)

Notes:

Product Dimensions:

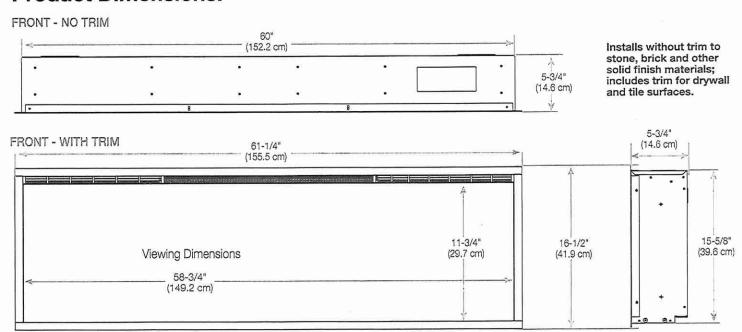

Framing / Installation:

NOTE: Two people are required for installation.


Prepare a wall with a framed opening, following the dimensions shown in Figure 3. The fireplace can either be installed partially-recessed (2"x4" frame) or flush-mounted (2"x6" frame).


⚠ CAUTION: Decorative finishing material (such as brick) should be limited to ½" (13 mm) overhang to ensure adequate flow of heated air out of the firebox area.

♠ CAUTION: This fireplace is NOT load-bearing. Ensure the opening for the fireplace is framed in such a way that the weight of the building materials will not create pressure on the top of the fireplace.

NOTE: For 2"x4" construction where the unit will be partially recessed, it is recommended to use XLFTRIM kit (sold separately) to accommodate the protruding portion of the fireplace.

NOTE: Wiring entry is located on the right side at the bottom of the firebox. Plan the framing to allow routing of the power cable to this location.

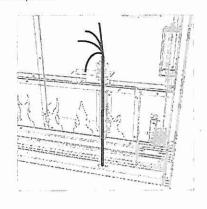


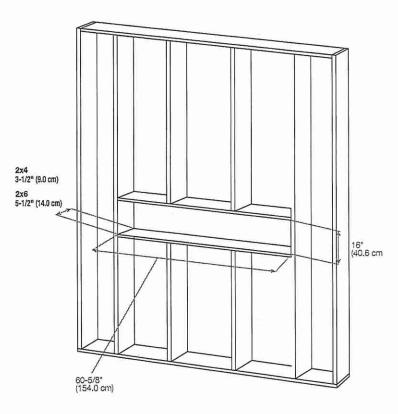

Glen Dimplex Americas | 1-800-668-6663 | www.dimplex.com ©2023 Glen Dimplex Americas | 3P-028-R01-082123

Docusign Envelope ID: 73B7F29F-50F7-4057-B502-C7CF819F4D24

SkB (SB

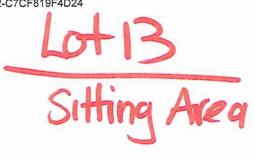









NEFL36CFH-1/NEFL42CFH-1/NEFL50CFH-1/NEFL60CFH-1/NEFL72CFH-1

ENGLISH


FRENCH PG. 37



INSTALLATION AND OPERATION MANUAL

Entice-1 36 / 42 / 50 / 60 / 72 Series

(NEFL50CFH-1 Illustrated)

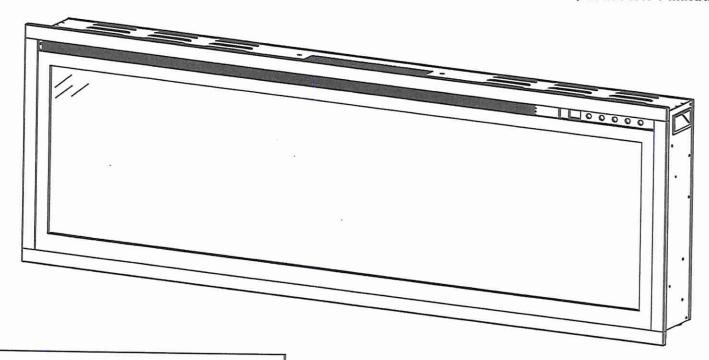

SAFETY INFORMATION

A WARNING

FIRE OR EXPLOSION HAZARD

If the information in these instructions are not followed exactly, a fire or explosion may result causing property damage, personal injury, or loss of life.

- Do not store or use gasoline or other flammable vapors and liquids in the vicinity of this or any other appliance.

INSTALLER:

Leave this manual with the appliance CONSUMER:

Retain this manual for future reference





This appliance has a remote that requires button batteries that are hazardous to young children.

FOR INDOOR USE ONLY

CERTIFIED TO THE CANADIAN AND AMERICAN NATIONAL STANDARDS: CSA 22.2 NO. 46 / UL 2021












Wolf Steel Ltd., 24 Napoleon Rd., Barrie, ON, L4M 0G8 Canada / 103 Miller Drive, Crittenden, Kentucky, USA, 41030 Phone 1 (866) 820-8686 • www.napoleon.com • hearth@napoleon.com


\$10.00




1.0 general information



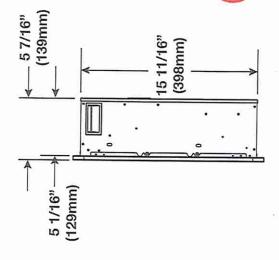

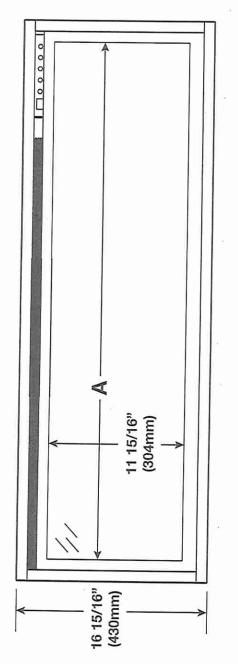

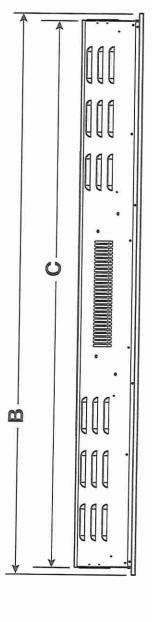




SKB CSB Lot 13 Sitting Area

installation

3.2 framing

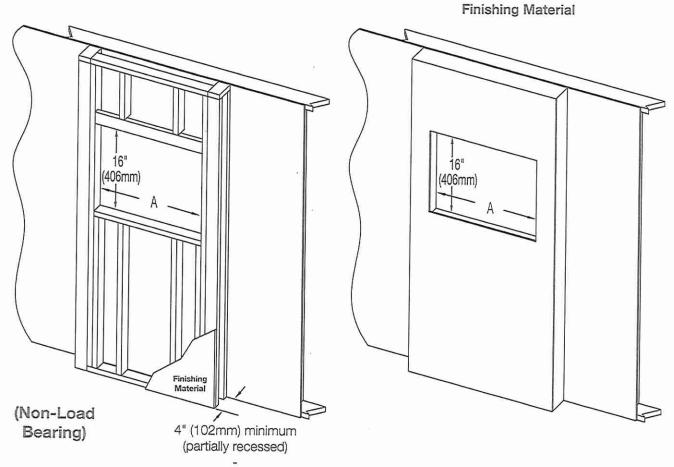


6" (152mm) minimum * (fully recessed)

MODEL NO.	A
NEFLSGOFH-1	35-1/8" (892mm)
NEFL420FH-1	40 7/8" (1038mm)
NEFL50CFH-1	48 7/8" (1241nnm)
NEFL60CFH-1	58 7/8" (1495mm)
NEFL72CFH-1	70 7/6" (1800mm)


^{*} Including finishing materials.

Lot 13 · Sitting Aven SkB

installation

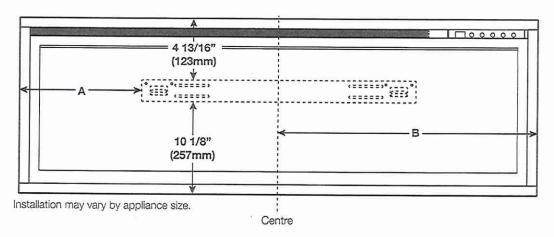

Ref.	NEFL36CFH-1	NEFL42CFH-1	NEFL50CFH-1	NEFL60CFH-1	NEFL72CFH-1
A	5 3/8" (127 mm)	8 1/4" (210mm)	12 1/4" (311mm)	8 374" (223mm)	14 3/4" (375mm)
В	18 ⁻⁴ (457mm)	20 //8" (530 nm)	24 13/16" (631mm)	14 3/4" (758mm)	25 7/8" (911mm)

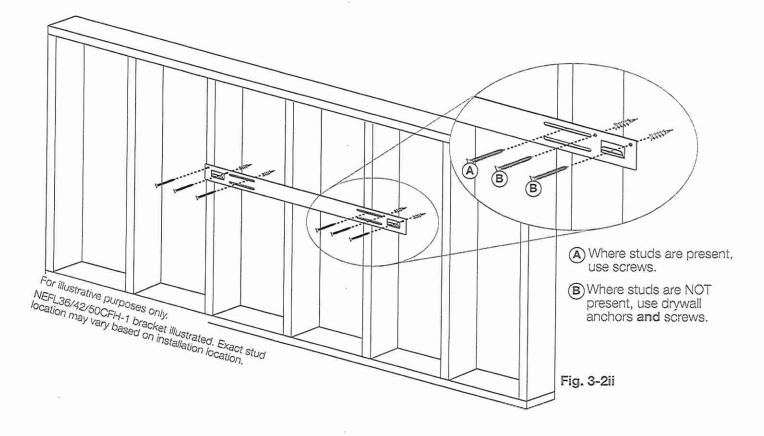




CLIENT: ROYAL PINE HOMES	JOB NAME: LOT 13 WRV2 (5008)	ROOM: KITCHEN	DRAWN BY: NS / MD
SITE: WEST RIVER VALLEY PH2 SOUTH	DOOR STYLE:	DOOR HANDLE:	SCALE: 3/8" = 1'-0"
PHONE:	FINISH:	DRW HANDLE:	DATE: MAY 26, 2025
EMAIL:	SPECIES:	TOP:	PAGE:

COMMENTS:

Customer Agrees and Accepts the following conditions: 1. The Drawing is a representation only and the installed cabinetry may vary SLightly in product size, measurements, handle appearance and location and other details. Although Quality Tops & Kitchens Ltd. (QTK) does it's best to manufacture exactly what is shown here outside factors may prevent that and some variance is to be expected and accepted by the customer. 2. These drawings represent the intellectual property of QTK and as such the customer understands and accepts that all deposits given by the customer to QTK are non-refundable after QTK has supplied drawings (either physically or electronically) to the customer. If the customer decides to cancel the order after QTK has submitted drawings to the customer, the deposit will then be considered a design fee and no money will be returned to the customer.

KITCHEN - PLAN

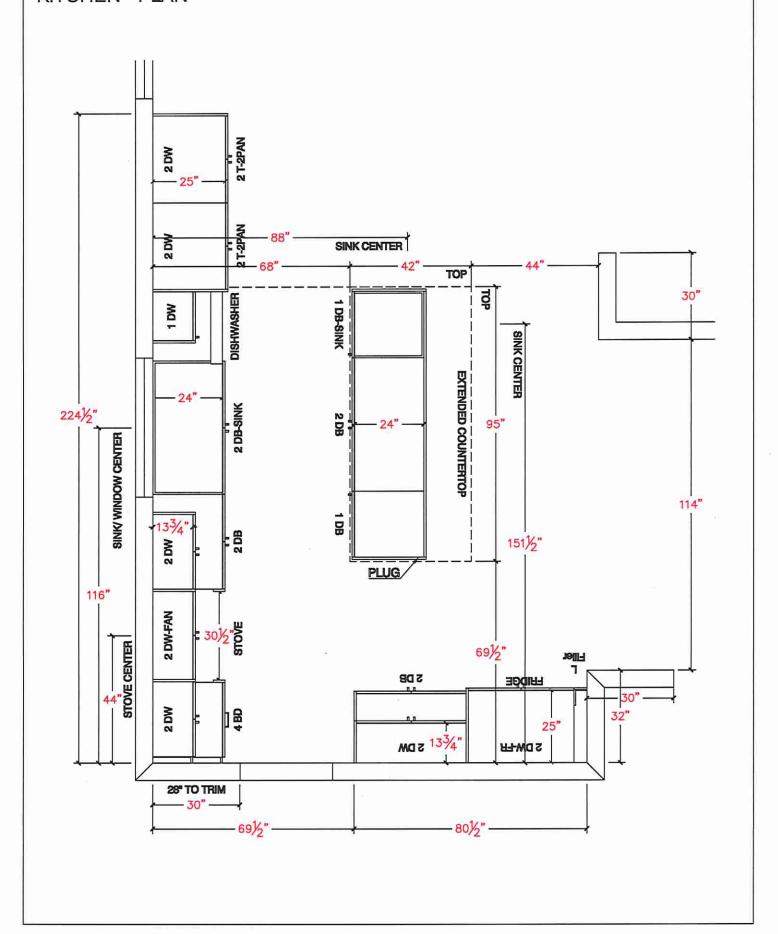




CLIENT: ROYAL PINE HOMES	JOB NAME: LOT 13 WRV2 (5008)	ROOM: KITCHEN	DRAWN BY: NS / MD
SITE: WEST RIVER VALLEY PH2 SOUTH	DOOR STYLE:	DOOR HANDLE:	SCALE: 3/8" = 1'-0"
PHONE:	FINISH:	DRW HANDLE:	DATE: MAY 26, 2025
EMAIL:	SPECIES:	TOP:	PAGE:

COMMENTS:

Customer Agrees and Accepts the following conditions: 1. The Drawing is a representation only and the installed cabinetry may vary SLightly in product size, measurements, handle appearance and location and other details. Although Quality Tops & Kitchens Ltd. (QTK) does it's best to manufacture exactly what is shown here outside factors may prevent that and some variance is to be expected and accepted by the customer. 2. These drawings represent the intellectual property of QTK and as such the customer understands and accepts that all deposits given by the customer to QTK are non-refundable after QTK has supplied drawings (either physically or electronically) to the customer. If the customer decides to cancel the order after QTK has submitted drawings to the customer, the deposit will then be considered a design fee and no money will be returned to the customer.

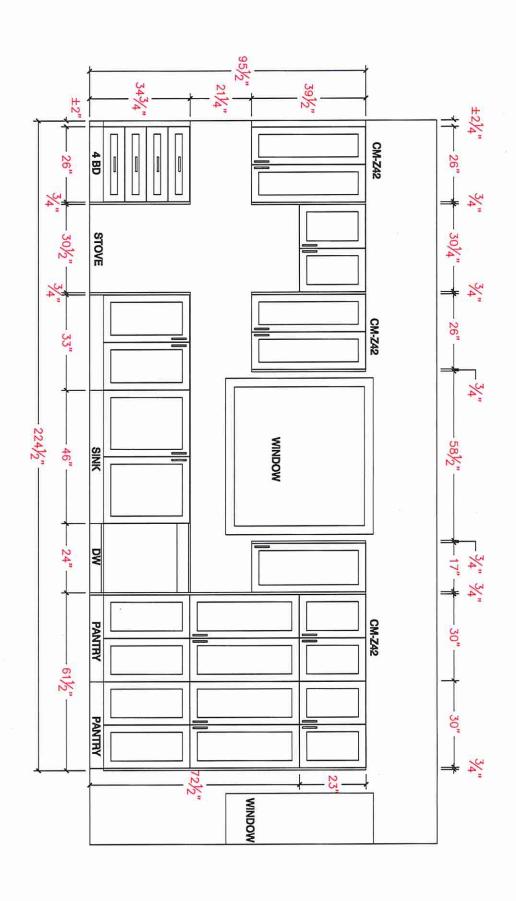






CLIENT: ROYAL PINE HOMES	JOB NAME: LOT 13 WRV2 (5008)	ROOM: KITCHEN	DRAWN BY: NS / MD
SITE: WEST RIVER VALLEY PH2 SOUTH	DOOR STYLE:	DOOR HANDLE:	SCALE: 1/2" = 1'-0"
PHONE:	FINISH:	DRW HANDLE:	DATE: MAY 26, 2025
EMAIL:	SPECIES:	тор:	PAGE:

COMMENTS:

Customer Agrees and Accepts the following conditions: 1. The Drawing is a representation only and the installed cabinetry may vary SLightly in product size, measurements, handle appearance and location and other details. Although Quality Tops & Kitchens Ltd. (QTK) does it's best to manufacture exactly what is shown here outside factors may prevent that and some variance is to be expected and accepted by the customer. 2. These drawings represent the intellectual property of QTK and as such the customer understands and accepts that all deposits given by the customer to QTK are non-refundable after QTK has supplied drawings (either physically or electronically) to the customer. If the customer decides to cancel the order after QTK has submitted drawings to the customer, the deposit will then be considered a design fee and no money will be returned to the customer.

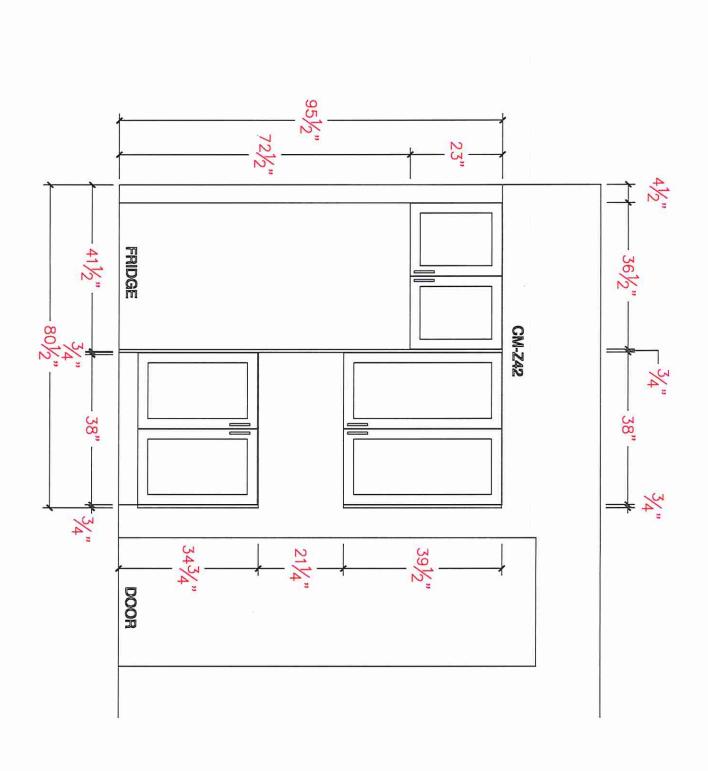





CLIENT: ROYAL PINE HOMES	JOB NAME: LOT 13 WRV2 (5008)	ROOM: KITCHEN	DRAWN BY: NS / MD
SITE: WEST RIVER VALLEY PH2 SOUTH	DOOR STYLE:	DOOR HANDLE:	SCALE: 1/2" = 1'-0"
PHONE:	FINISH:	DRW HANDLE:	DATE: MAY 26, 2025
EMAIL:	SPECIES:	тор:	PAGE:

COMMENTS:

Customer Agrees and Accepts the following conditions: 1. The Drawing is a representation only and the installed cabinetry may vary SLightly in product size, measurements, handle appearance and location and other details. Although Quality Tops & Kitchens Ltd. (QTK) does it's best to manufacture exactly what is shown here outside factors may prevent that and some variance is to be expected and accepted by the customer. 2. These drawings represent the intellectual property of QTK and as such the customer understands and accepts that all deposits given by the customer to QTK are non-refundable after QTK has supplied drawings (either physically or electronically) to the customer. If the customer decides to cancel the order after QTK has submitted drawings to the customer, the deposit will then be considered a design fee and no money will be

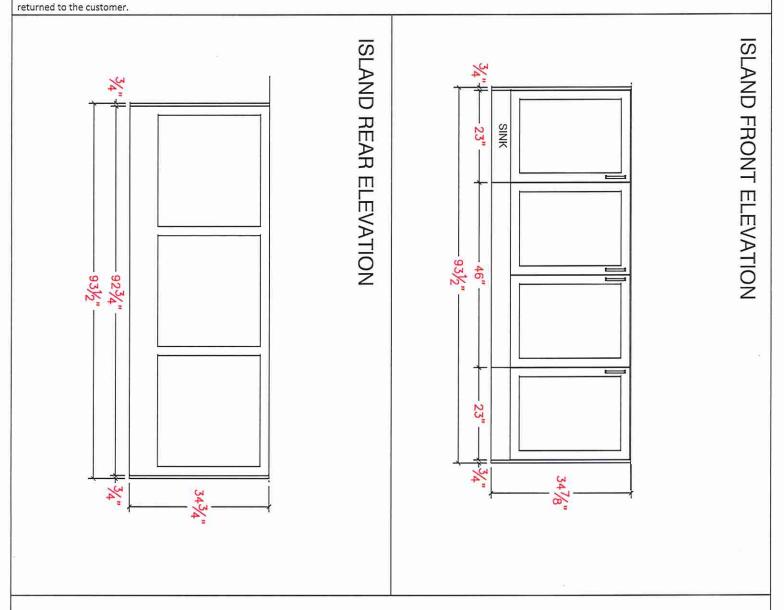

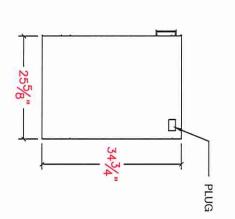


ISLAND SIDE ELEVATION



CLIENT: ROYAL PINE HOMES	JOB NAME: LOT 13 WRV2 (5008)	ROOM: KITCHEN	DRAWN BY: NS / MD
SITE: WEST RIVER VALLEY PH2 SOUTH	DOOR STYLE:	DOOR HANDLE:	SCALE: 1/2" = 1'-0"
PHONE:	FINISH:	DRW HANDLE:	DATE: MAY 26, 2025
EMAIL:	SPECIES:	TOP:	PAGE:

COMMENTS:

Customer Agrees and Accepts the following conditions: 1. The Drawing is a representation only and the installed cabinetry may vary SLightly in product size, measurements, handle appearance and location and other details. Although Quality Tops & Kitchens Ltd. (QTK) does it's best to manufacture exactly what is shown here outside factors may prevent that and some variance is to be expected and accepted by the customer. 2. These drawings represent the intellectual property of QTK and as such the customer understands and accepts that all deposits given by the customer to QTK are non-refundable after QTK has supplied drawings (either physically or electronically) to the customer. If the customer decides to cancel the order after QTK has submitted drawings to the customer, the deposit will then be considered a design fee and no money will be returned to the customer.

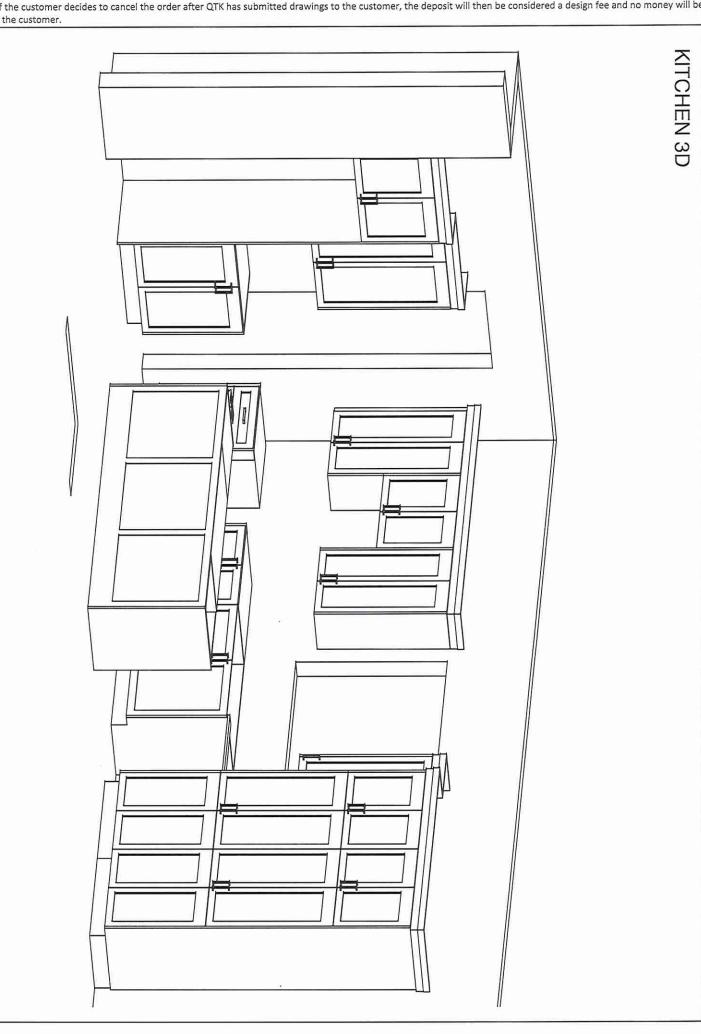







CLIENT: ROYAL PINE HOMES	JOB NAME: LOT 13 WRV2 (5008)	ROOM: VANITY	DRAWN BY: NS / MD
SITE: WEST RIVER VALLEY PH2 SOUTH	DOOR STYLE:	DOOR HANDLE:	SCALE: 1/2" = 1'-0"
PHONE:	FINISH:	DRW HANDLE:	DATE: MAY 26, 2025
EMAIL:	SPECIES:	TOP:	PAGE:

COMMENTS:

Customer Agrees and Accepts the following conditions: 1. The Drawing is a representation only and the installed cabinetry may vary SLightly in product size, measurements, handle appearance and location and other details. Although Quality Tops & Kitchens Ltd. (QTK) does it's best to manufacture exactly what is shown here outside factors may prevent that and some variance is to be expected and accepted by the customer. 2. These drawings represent the intellectual property of QTK and as such the customer understands and accepts that all deposits given by the customer to QTK are non-refundable after QTK has supplied drawings (either physically or electronically) to the customer. If the customer decides to cancel the order after QTK has submitted drawings to the customer, the deposit will then be considered a design fee and no money will be returned to the customer.

MASTER ENSUITE ELEVATION

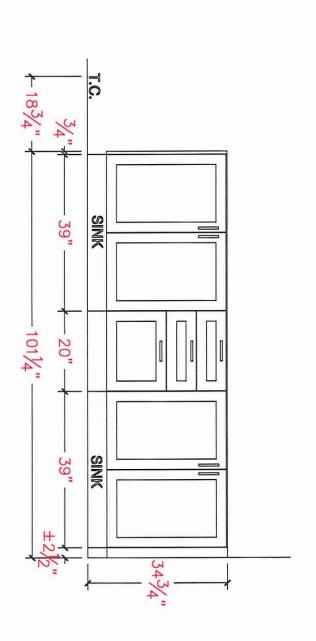

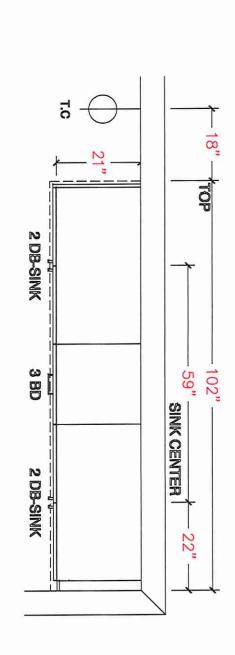







CLIENT: ROYAL PINE HOMES	JOB NAME: LOT 13 WRV2 (5008)	ROOM: VANITY	DRAWN BY: NS / MD
SITE: WEST RIVER VALLEY PH2 SOUTH	DOOR STYLE:	DOOR HANDLE:	SCALE: 1/2" = 1'-0"
PHONE:	FINISH:	DRW HANDLE:	DATE: MAY 26, 2025
EMAIL:	SPECIES:	тор:	PAGE:

COMMENTS:

Customer Agrees and Accepts the following conditions: 1. The Drawing is a representation only and the installed cabinetry may vary SLightly in product size, measurements, handle appearance and location and other details. Although Quality Tops & Kitchens Ltd. (QTK) does it's best to manufacture exactly what is shown here outside factors may prevent that and some variance is to be expected and accepted by the customer. 2. These drawings represent the intellectual property of QTK and as such the customer understands and accepts that all deposits given by the customer to QTK are non-refundable after QTK has supplied drawings (either physically or electronically) to the customer. If the customer decides to cancel the order after QTK has submitted drawings to the customer, the deposit will then be considered a design fee and no money will be returned to the customer.

SHARED BATH ELEVATION

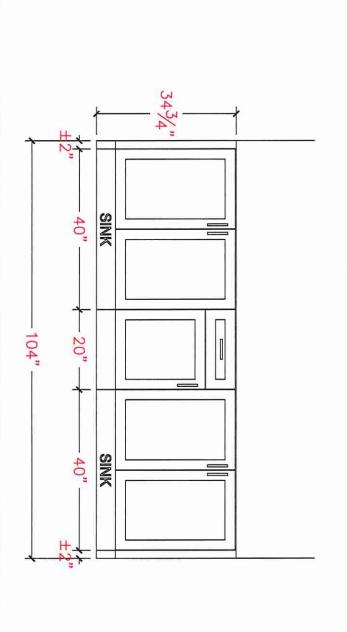

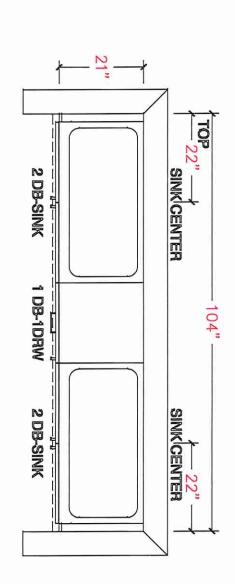




CLIENT: ROYAL PINE HOMES	JOB NAME: LOT 13 WRV2 (5008)	ROOM: VANITY	DRAWN BY: NS / MD
SITE: WEST RIVER VALLEY PH2 SOUTH	DOOR STYLE:	DOOR HANDLE:	SCALE: 1/2" = 1'-0"
PHONE:	FINISH:	DRW HANDLE:	DATE: MAY 26, 2025
EMAIL:	SPECIES:	тор:	PAGE:

COMMENTS:

Customer Agrees and Accepts the following conditions: 1. The Drawing is a representation only and the installed cabinetry may vary SLightly in product size, measurements, handle appearance and location and other details. Although Quality Tops & Kitchens Ltd. (QTK) does it's best to manufacture exactly what is shown here outside factors may prevent that and some variance is to be expected and accepted by the customer. 2. These drawings represent the intellectual property of QTK and as such the customer understands and accepts that all deposits given by the customer to QTK are non-refundable after QTK has supplied drawings (either physically or electronically) to the customer. If the customer decides to cancel the order after QTK has submitted drawings to the customer, the deposit will then be considered a design fee and no money will be returned to the customer.

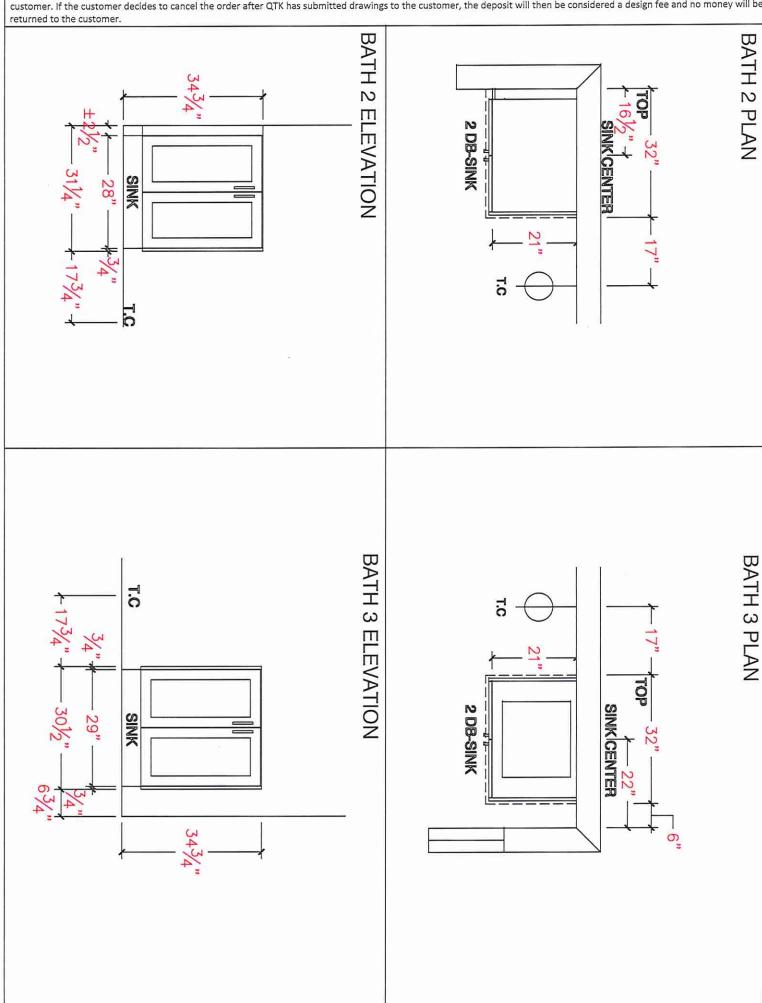





CLIENT: ROYAL PINE HOMES	JOB NAME: LOT 13 WRV2 (5008)	ROOM: VANITY	DRAWN BY: NS / MD
SITE: WEST RIVER VALLEY PH2 SOUTH	DOOR STYLE:	DOOR HANDLE:	SCALE: 1/2" = 1'-0"
PHONE:	FINISH:	DRW HANDLE:	DATE: MAY 26, 2025
EMAIL:	SPECIES:	тор:	PAGE:

COMMENTS:


Customer Agrees and Accepts the following conditions: 1. The Drawing is a representation only and the installed cabinetry may vary SLightly in product size, measurements, handle appearance and location and other details. Although Quality Tops & Kitchens Ltd. (QTK) does it's best to manufacture exactly what is shown here outside factors may prevent that and some variance is to be expected and accepted by the customer. 2. These drawings represent the intellectual property of QTK and as such the customer understands and accepts that all deposits given by the customer to QTK are non-refundable after QTK has supplied drawings (either physically or electronically) to the customer. If the customer decides to cancel the order after QTK has submitted drawings to the customer, the deposit will then be considered a design fee and no money will be

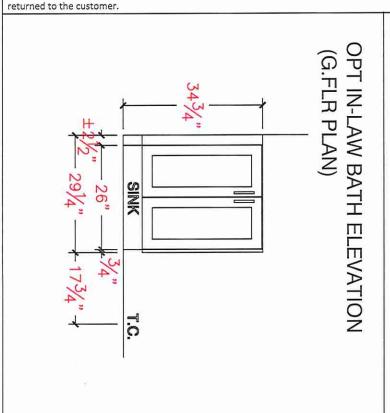

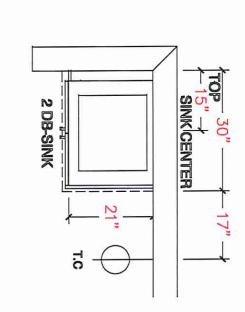


OPT IN-LAW BATH PLAN (G.FLR PLAN)

POWDER PLAN

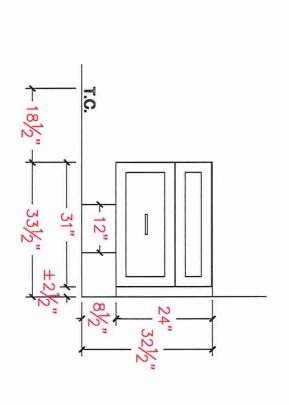

POWDER ELEVATION

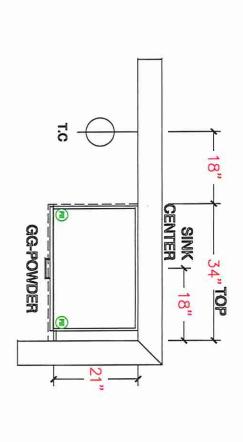





CLIENT: ROYAL PINE HOMES	JOB NAME: LOT 13 WRV2 (5008)	ROOM: VANITY	DRAWN BY: NS / MD
SITE: WEST RIVER VALLEY PH2 SOUTH	DOOR STYLE:	DOOR HANDLE:	SCALE: 1/2" = 1'-0"
PHONE:	FINISH:	DRW HANDLE:	DATE: MAY 26, 2025
EMAIL:	SPECIES:	TOP:	PAGE:

COMMENTS:

Customer Agrees and Accepts the following conditions: 1. The Drawing is a representation only and the installed cabinetry may vary SLightly in product size, measurements, handle appearance and location and other details. Although Quality Tops & Kitchens Ltd. (QTK) does it's best to manufacture exactly what is shown here outside factors may prevent that and some variance is to be expected and accepted by the customer. 2. These drawings represent the intellectual property of QTK and as such the customer understands and accepts that all deposits given by the customer to QTK are non-refundable after QTK has supplied drawings (either physically or electronically) to the customer. If the customer decides to cancel the order after QTK has submitted drawings to the customer, the deposit will then be considered a design fee and no money will be returned to the customer.

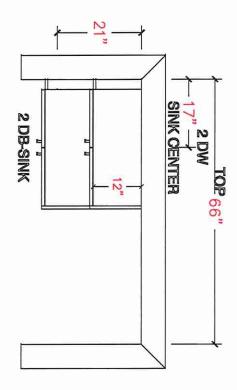

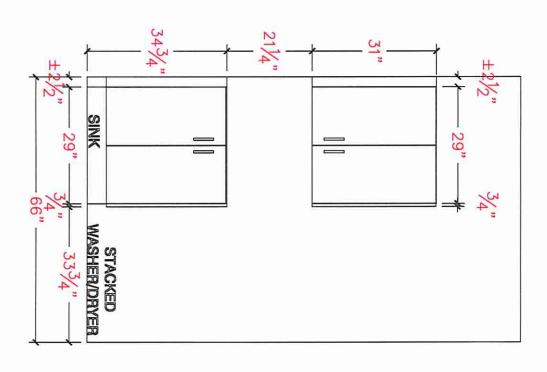






CLIENT: ROYAL PINE HOMES	JOB NAME: 50-08	ROOM: LAUNDRY	DRAWN BY: SL
SITE: WEST RIVER VALLEY PH2 SOUTH	DOOR STYLE:	DOOR HANDLE:	SCALE: 1/2" = 1'-0"
PHONE: _	FINISH:	DRW HANDLE:	DATE: AUG 07 2024
EMAIL:	SPECIES:	TOP:	PAGE:

COMMENTS: SLB (SB

Customer Agrees and Accepts the following conditions: 1. The Drawing is a representation only and the installed cabinetry may vary slightly in product size, measurements, handle appearance and location and other details. Although Quality Tops & Kitchens Ltd. (QTK) does it's best to manufacture exactly what is shown here outside factors may prevent that and some variance is to be expected and accepted by the customer. 2. These drawings represent the intellectual property of QTK and as such the customer understands and accepts that all deposits given by the customer to QTK are non-refundable after QTK has supplied drawings (either physically or electronically) to the customer. If the customer decides to cancel the order after QTK has submitted drawings to the customer, the deposit will then be considered a design fee and no money will be returned to the customer.

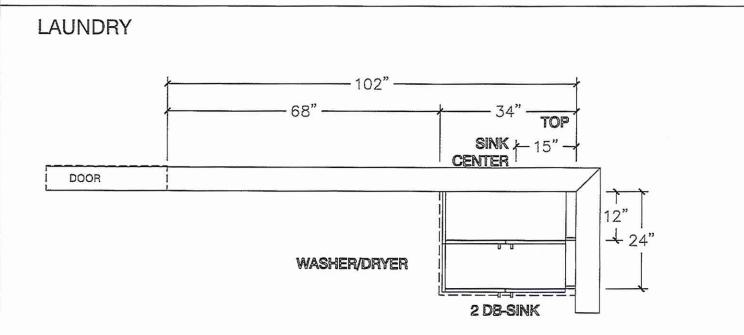

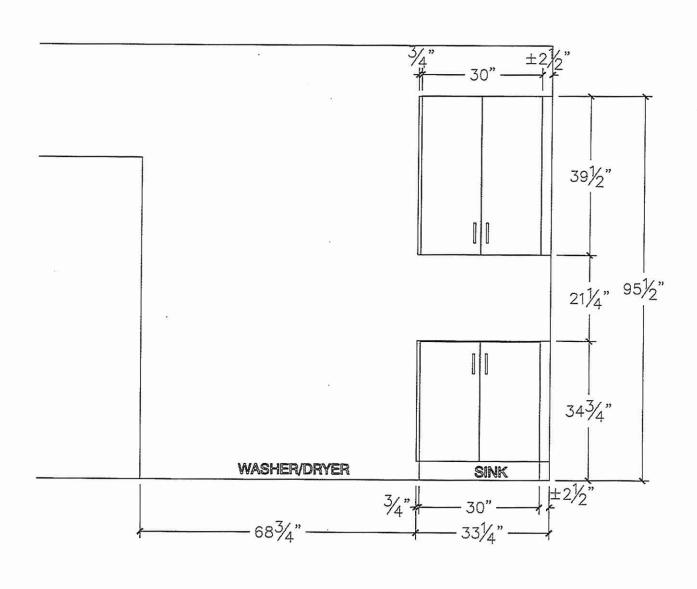

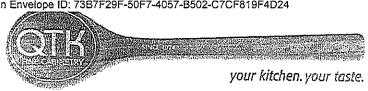

PURCHASE AGREEMENT FORM

PURCHASER:	SUKHVINDER KAUR BARYAR &	CONTRACTOR:	21857515 ONTA	RIO INC	
ADDRESS:	CHARANJIT SINGH BARYAR	SITE:	WEST RIVER PH		*******
EMAIL:		MODEL TYPE:	50-08		
PHONE #:		LOT#:	13 WRV2	· · · · · · · · · · · · · · · · · · ·	
PHONE #:		DATE:	Арг 23, 2025	Q14863	

The purchaser agrees to buy and Quality Tops & Kitchens Ltd. (QTK) agrees to sell and provide for the purchaser the following articles listed herein and with attached drawing in accordance to the terms and conditions described on the reverse of this agreement form.

<u> </u>					
ROOI	VI	DESCRIPTION	CA.	TEGORY	
КІТСН	EN	DOOR STYLE: QTF 1401 FINISH: WHITE SPECIES: Fiberboard DOOR HARDWARE: DH00015 DRW HARDWARE: COUNTER TOP: Countertop by Others		tegory_1	
ITEM#	QTY		1	PRICE	
CAB-LINE	1	A - LINE CABINETRY WHITE LOW-PRESSURE LAMINATE INTERIOR w/ 5/8" CONSTRUCTION & ADJUSTABLE S PREMIUM SOFT-CLOSE HINGES PREMIUM WHITE FULL EXTENSION DRAWER SLIDES w/ SOFT CLOSE (908) 12" DEEP UPPER CABINETS	A - LINE CABINETRY WHITE LOW-PRESSURE LAMINATE INTERIOR W/ 5/8" CONSTRUCTION & ADJUSTABLE SHELVES PREMIUM SOFT-CLOSE HINGES PREMIUM WHITE FULL EXTENSION DRAWER SLIDES W/ SOFT CLOSE (908)		
CAT-UPCH	1	Upgrade Door Selection to Category_1	*****		
HANDLES_ 1	0	Handle Selection DH00015 Location : BUILDER CAT 1 INCLUDED			
908 WHITE	0	908 WHITE Drawer System	**************************************		
FRG-STD- 36	1	STANDARD FRIDGE OPENING 36-1/2"W x 72-1/2"H			
RELOC- TALL-BE	1	RELOCATION OF EXISTING PANTRY CABINETRY (BUILDER ONLY) RELOCATE TO STOVE WALL			
CROWN- INCL	18.5	Crown Molding P02 OR Y02 w/ 39.5" Upper Cabinets. (Overall height of cabinetry 0") Option paid for by builder			
 -		ROOM SUN	IMARY:		
ROOM	1	DESCRIPTION DOOR STYLE: QTF 1401	CAT	EGORY	
MASTE ENSUITE V		DOOR STYLE: QTF 1401 FINISH: WHITE SPECIES: Fiberboard DOOR HARDWARE: DH00015 DRW HARDWARE: COUNTER TOP: Countertop by Others	Cate	Category_1	
ITEM#	QTY	DESCRIPTION		PRICE	
CAB-LINE	1	A - LINE CABINETRY WHITE LOW-PRESSURE LAMINATE INTERIOR W/ 5/8" CONSTRUCTION & ADJUSTABLE SI- PREMIUM SOFT-CLOSE HINGES PREMIUM WHITE FULL EXTENSION DRAWER SLIDES W/ SOFT CLOSE (908) 12" DEEP UPPER CABINETS		PRICE	
CAT-UPCH	1	Upgrade Door Selection to Category_1			
HANDLES_	0	Handle Selection DH00015 Location : BUILDER CAT 1 INCLUDED			
VAN-CFT- - T	8.5	RAISE VANITY CABINETRY TO COMFORT HEIGHT (34-3/4" AFF)			
		ROOM SUM	MARY:	*****	
ROOM		DESCRIPTION	CATE	GORY	
BED 4 & SHARED B VANITY	5 ATH	DOOR STYLE: QTF 1401 FINISH: WHITE SPECIES: Fiberboard DOOR HARDWARE: DH00015 Cate DRW HARDWARE: COUNTER TOP: Countertop by Others		gory_1	
ITEM#	QTY	DESCRIPTION	<u> </u>	PRICE	
CAB-LINE		A - LINE CABINETRY WHITE LOW-PRESSURE LAMINATE INTERIOR w/ 5/8" CONSTRUCTION & ADJUSTABLE SHELVES PREMIUM SOFT-CLOSE HINGES PREMIUM WHITE FULL EXTENSION DRAWER SLIDES w/ SOFT CLOSE (908) 12" DEEP UPPER CABINETS			
AT-UPCH	1 1	Upgrade Door Selection to Category_1initial	initial		
Page 1 of 4		CUSTOMER INITIALS CUSTOMER INITIALS	USB		



PURCHASE AGREEMENT FORM

1 01/011/0		21007 TO UNTARIO INC.	CONTRACTOR:	•		
ADDRESS:		3550 Langstaff Road, Suite 150,	SITE:			
EMAIL:			MODEL TYPE:			wm.r.t
PHONE #:			LOT#:	Р		***
PHONE#:			DATE:	Apr 23, 2025	Q14863	
HANDLES_	0	Handle Selection DH00015 Location : BUILI	DER CAT 1 INCLUDED			
VAN-CFT- HT	9	RAISE VANITY CABINETRY TO COMFOR	T HEIGHT (34-3/4" AFF)			
	<u> </u>		W	ROOM SU	ITATA A DV.	
ROO	<u></u> -	DES	CRIPTION	TOOM OU		FOODY
		DOOR STYLE: QTF 1401	CKIPTION		CAI	EGORY
BED 2 EN BATH VA		FINISH: WHITE	thers		Cat	egory_1
ITEM#	QTY		DESCRIPTION	· · · · · · · · · · · · · · · · · · ·		PRICE
CAB-LINE	1	A - LINE CABINETRY WHITE LOW-PRESSURE LAMINATE INTEI PREMIUM SOFT-CLOSE HINGES PREMIUM WHITE FULL EXTENSION DRAV 12" DEEP UPPER CABINETS			3HELVES	
CAT-UPCH	1	Upgrade Door Selection to Category_1		***		
HANDLES_ 1	0	Handle Selection DH00015 Location ; BUILD	PER CAT 1 INCLUDED		***	
VAN-CFT- HT	3	RAISE VANITY CABINETRY TO COMFORT	HEIGHT (34-3/4" AFF)		<u> </u>	*
				ROOM SU	MMARY:	
ROON	/l		CRIPTION	·	CAT	EGORY
BED 3 ENS BATH VA		DOOR STYLE: QTF 1401 FINISH: WHITE SPECIES: Fiberboard DOOR HARDWARE: DH00015 DRW HARDWARE: COUNTER TOP: Countertop by Otl	hers		Cate	gory_1
ITEM#	QTY		DESCRIPTION		<u> </u>	PRICE
CAB-LINE	1	A - LINE CABINETRY WHITE LOW-PRESSURE LAMINATE INTER PREMIUM SOFT-CLOSE HINGES PREMIUM WHITE FULL EXTENSION DRAW 12" DEEP UPPER CABINETS	IOR w/ 5/8" CONSTRUC		HELVES	PRICE
AT-UPCH	1	Upgrade Door Selection to Category_1	· · · · · · · · · · · · · · · · · · ·			·
ANDLES_	0	Handle Selection DH00015 Location : BUILDE	ER CAT 1 INCLUDED			<u>, </u>
AN-CFT- T	3	RAISE VANITY CABINETRY TO COMFORT	HEIGHT (34-3/4" AFF)			
71				ROOM SUM	MARY:	_
ROOM		DESC	RIPTION			GORY
OPTIONA SROUND F LAW ENSU VANITY	AL LIN- JITE	DOOR STYLE: QTF 1401 FINISH: WHITE SPECIES: Fiberboard DOOR HARDWARE: DH00015 DRW HARDWARE: COUNTER TOP: Countertop by Oth				gory_1
ITEM#	QTY		DESCRIPTION			PRICE
AB-LINE	\ F F	A - LINE CABINETRY WHITE LOW-PRESSURE LAMINATE INTERI PREMIUM SOFT-CLOSE HINGES PREMIUM WHITE FULL EXTENSION DRAWI 12" DEEP UPPER CABINETS	OR w/ 5/8" CONSTRUCT		IELVES	FRICE
AT-UPCH		Jpgrade Door Selection to Category_1				
ANDLES_		Handle Selection DH00015 Location : BUILDE	R CAT 1 INCLUDED			· · · · · · · · · · · · · · · · · · ·
N-CFT-	2.5 F	RAISE VANITY CABINETRY TO COMFORT H	HEIGHT (34-3/4" AFF)		initia	
Page 2 of 4		CUSTOMER INITIALS	SkB	CUSTOMER INITIALS	CSB	<u></u>




PURCHASE AGREEMENT FORM

DUDOLIAGE	·	D405745 01171 510 1		1			
PURCHASE	:K:	2185715 ONTARIO I		CONTRACTOR:			
ADDRESS:		3550 Langstaff Road	, Suite 150,	SITE:			
EMAIL:	· .			MODEL TYPE:			
PHONE #:				LOT#:	Р		
PHONE #:				DATE:	Apr 23, 2025	Q14863	
					ROOM SUI	VIMARY:	
ROOM	Λ		DESCRI	PTION		CAT	EGORY
		DOOR STYLE:	QTF 1401				
POWDER	ROOM	FINISH: SPECIES: DOOR HARDWARE: DRW HARDWARE:	WHITE Fiberboard DH00015			Category_1	
	-	COUNTER TOP:					
ITEM#	QTY		DE	SCRIPTION			PRICE
CAB-LINE	1	IPREMIUM SOFT-CLOS	E HINGES _ EXTENSION DRAWER		CTION & ADJUSTABLE S	HELVES	
CAT-UPCH	1	Upgrade Door Selection					
HANDLES_ 1	0	Handle Selection DH000	015 Location : BUILDER	CAT 1 INCLUDED		<u>, , , , , , , , , , , , , , , , , , , </u>	
				· · · · · · · · · · · · · · · · · · ·	ROOM SUN	IMARY:	
ROOM	1		DESCRI	PTION		CAT	EGORY
LAUNDRY & UPPE CABINE	ER	DOOR STYLE: FINISH: SPECIES; DOOR HARDWARE: DRW HARDWARE: COUNTER TOP:	QTS 1022 K21 Canvas 3/4 Laminate DH00015 Laminate Top by QTh	√ D354 - 60		Cate	egory_1
ITEM#	QTY			SCRIPTION		<u> </u>	PRICE
CAB-LINE		A - LINE CABINETRY WHITE LOW-PRESSUR PREMIUM SOFT-CLOSI PREMIUM WHITE FULL 12" DEEP UPPER CABI	E HINGES EXTENSION DRAWER		TION & ADJUSTABLE SI .OSE (908)	HELVES	
CAT-UPCH	1	Upgrade Door Selection	to Category_1			<u></u>	
HANDLES_ 1	0	Handle Selection DH000	15 Location : BUILDER (CAT 1 INCLUDED			
)	0	0 Drawer System					
					ROOM SUM	MARY:	
ROOM			DESCRIF	MOIT		CATE	EGORY
2ND FLO AUNDRY F	OR ROOM	DOOR STYLE: FINISH: SPECIES: DOOR HARDWARE: DRW HARDWARE: COUNTER TOP:	QTS 1022 K21 Canvas 3/4 Laminate DH00015 Laminate Top by QTK	D354-60			gory_1
ITEM#	QTY			CRIPTION			PRICE
CAB-LINE]	A - LINE CABINETRY WHITE LOW-PRESSURI PREMIUM SOFT-CLOSE PREMIUM WHITE FULL 12" DEEP UPPER CABIN	E LAMINATE INTERIOR HINGES EXTENSION DRAWER	w/ 5/8" CONSTRUC	FION & ADJUSTABLE SH	IELVES	1 1 1 0 m
IANDLES_		Handle Selection DH000		AT 1 INCLUDED			*
	0 (Drawer System					* -
					ROOM SUM	MARY:	
			·			!	

SkB

CSB

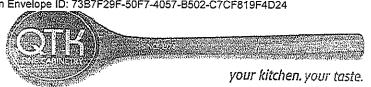

PURCHASE AGREEMENT FORM

PURCHASER:	2185715 ONTARIO INC.	CONTRACTOR:		
ADDRESS:	3550 Langstaff Road, Suite 150,	SITE:		
EMAIL:		MODEL TYPE:		
PHONE #:		LOT#:	Р	
PHONE #:		DATE:	Apr 23, 2025	Q14863

EXPECTED DELIVERY DATE		TBD	SUB-TOTAL:	
Customers please note all garbage bins, spice baskets, magic corner baskets and other accessories will only be delivered AFTER you move in the house. Please call us to request delivery of these items after				
you move in. Thank you. ALL CHANGES FINAL UPON SIGNING PLEASE READ ALL THE TERMS AND CONDITIONS ON THE ACCOMPANYING QTK TERMS & CONDITIONS DOCUMENT. BY SIGNING BELOW YOU AGREE TO RECEIVE THE ITEMS LISTED HEREIN AND PAY (ACCORDING TO QTK'S PAYMENT POLICY), AND HAVE READ AND UNDERSTOOD THE TERMS & CONDITIONS AS OUTLINED IN THE QTK TERMS & CONDITIONS DOCUMENT.			TOTAL:	
			HST:	1
			GRAND TOTAL:	
DEPOSIT 1 DATE:			DEPOSIT 1:	
DEPOSIT 2 DATE:			DEPOSIT 2:	
BALANCE TO BE PAID IN FULL BY DUE DATE:		CUSTOMER INITIAL(S):		
CUSTOMER SIGNATURE:	Suklivir Laur Banyar	DATE: May-26-20	025 10:00 AM	1 PDT
CUSTOMER SIGNATURE:	Charanjit Singh Baryar	May-26-20 DATE:	025 10:01 AM	/ PDT
SALES REP NAME: -8	pD QTK AUTHORIZE	SIGNATURE:	Initial	
Page 4 of 4	CUSTOMER INITIALS _	S&B CUSTOMER INITIA	LS (CSB	