


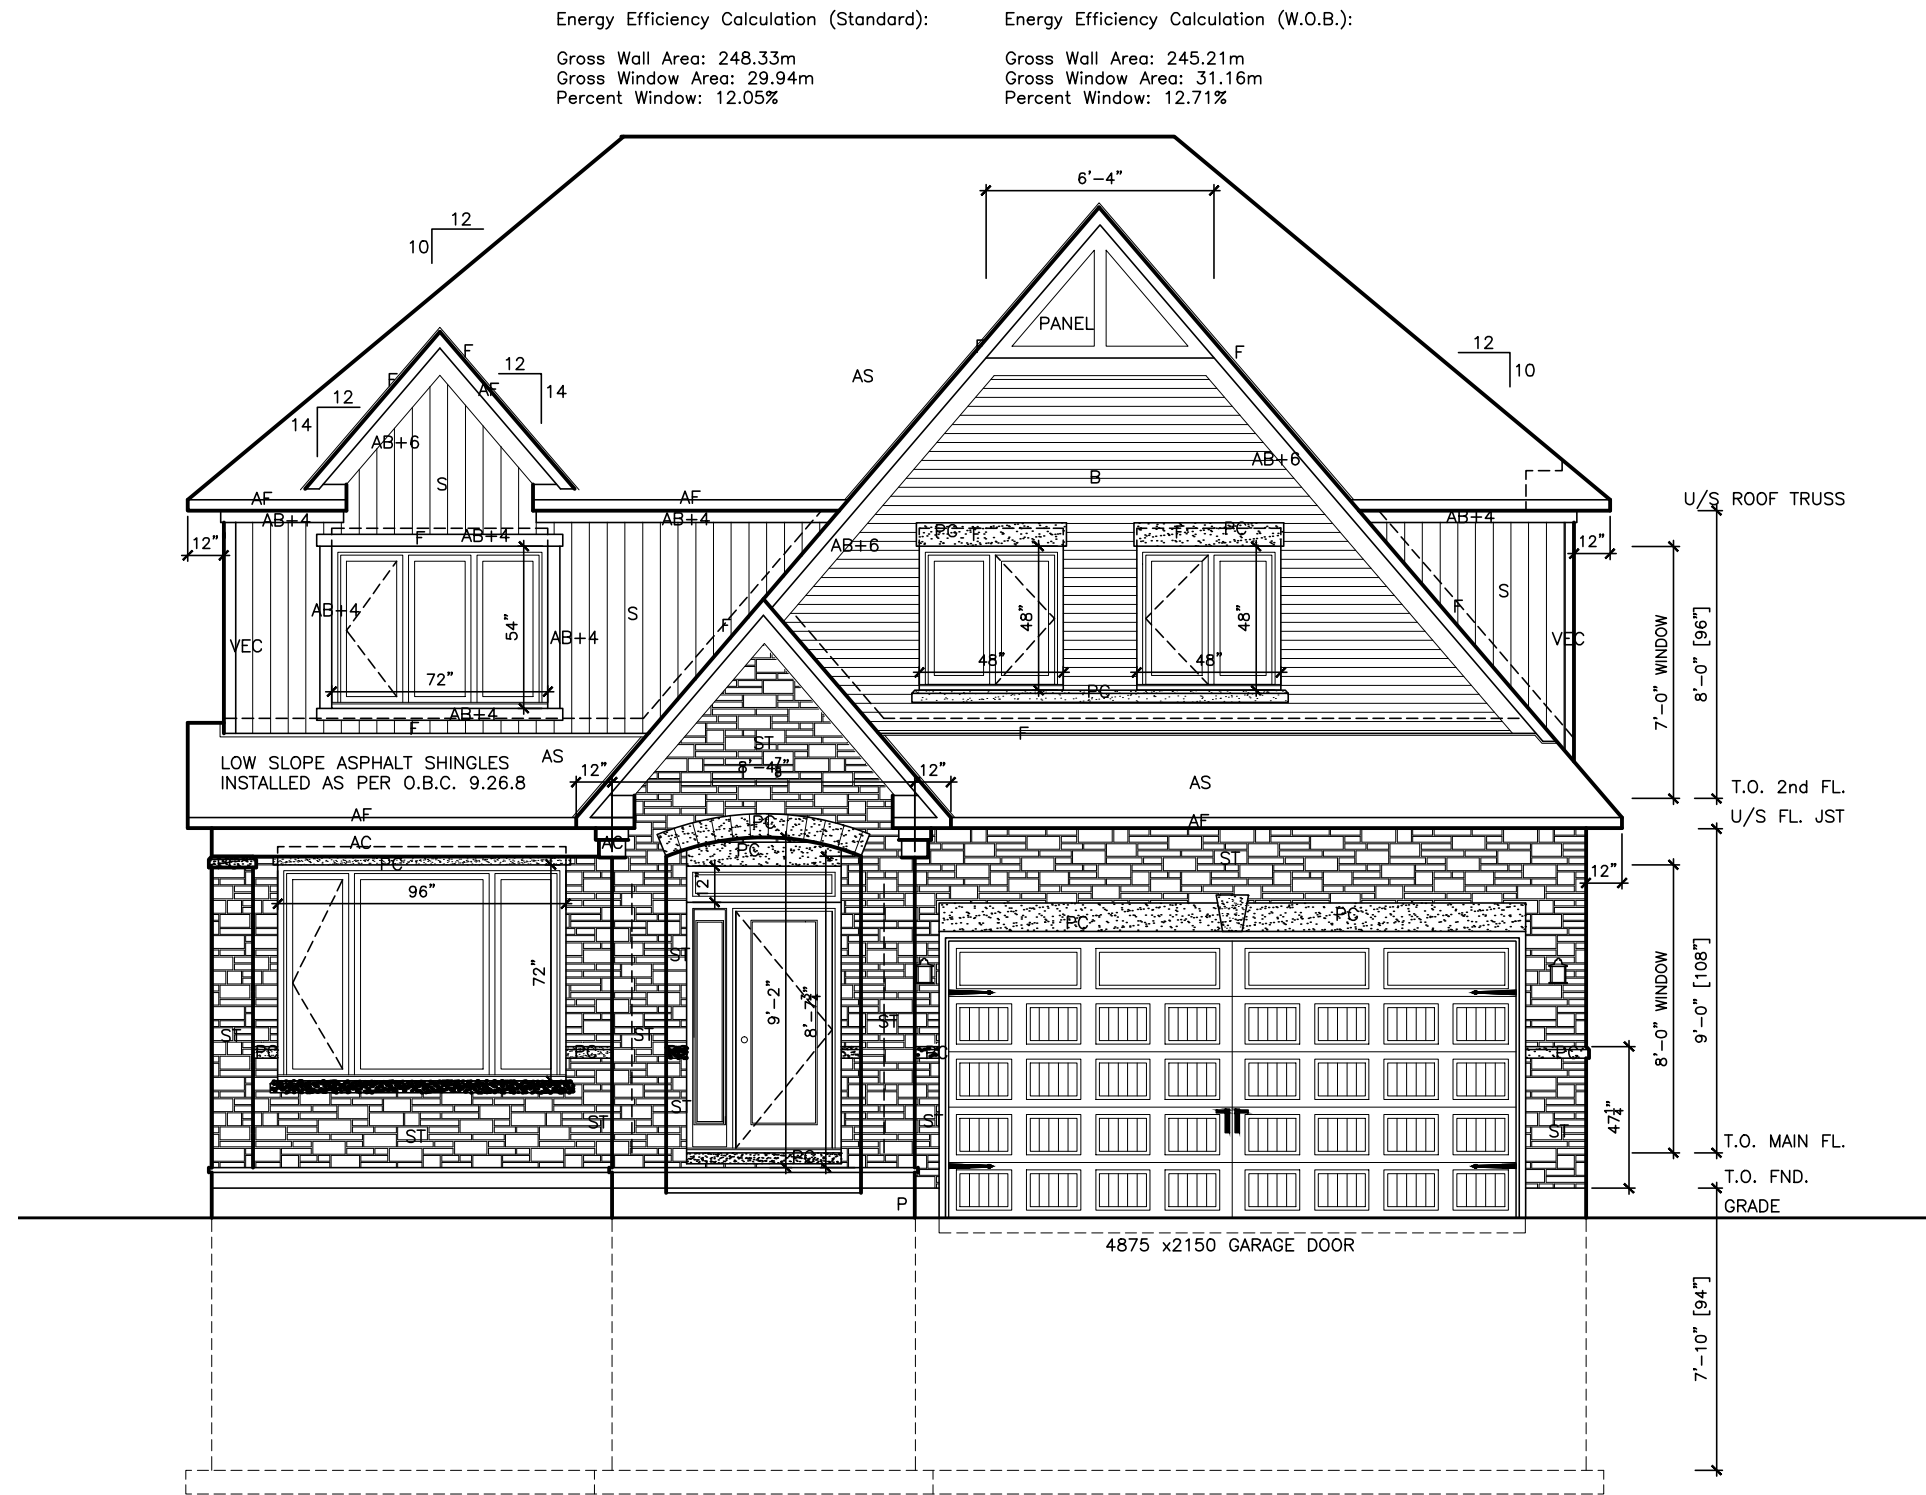

Front Elevation - A

LOT **XXxx**

DATE **XX/XX/XX**

THIS DRAWINGS IS TO BE USED IN CONJUNCTION WITH SCHEDULE B-1A AND MAY SHOW ONLY SOME OF THE CHANGES DETAILED ON THAT DOCUMENT. SHOULD THE DRAWINGS NOT SHOW ALL ITEMS CONTAINED ON A SCHEDULE OR MISS OTHER ITEMS ALTOGETHER, THE SCHEDULE IS CONSIDERED THE GOVERNING DOCUMENT.  
FLOORS CONT  
**TENDER 2017**


I SCOTT IRWIN BCIN 20765 HAVE REVIEWED AND TAKE RESPONSIBILITY FOR DESIGN ACTIVITIES RELATING TO, HOUSE & SMALL BUILDINGS \_\_\_\_\_.

- EXTERIOR FINISH LEGEND**
- B - BRICK (MAIN)
  - B1 - BRICK SOLDIER COURSE (ACCENT)
  - B2 - BRICK SOLDIER COURSE (ACCENT) 20mm PROUD
  - B3 - BRICK SLEEPER COURSE
  - B4 - STACK BOND (ACCENT)
  - B5 - BRICK SILL (ACCENT)
  - B6 - BRICK ROW LOCK (ACCENT)
  - B7 - BRICK CORBELLING
  - B8 - BRICK COINING 20mm PROUD
  - +20 - BRICK 20mm PROUD
  - 20 - BRICK RECESSED 20mm
  - S - SIDING (HORIZONTAL)
  - ST - STONE VENEER
  - T - TRIM 200mm COVE SIDING
  - AF - ALUMINUM FASCIA
  - AC - ALUMINUM CLADDING
  - AB - 4' ALUMINUM BAND
  - AS - ASPHALT SHINGLES
  - F - FLASHING
  - V - ROOF VENT MAX
  - P - PARGING
  - PC - PRECAST
  - PCH10 - PRECAST HEADER 10"
  - PCH8 - PRECAST HEADER 8"
  - PCS - PRECAST SILL
  - PCB - PRECAST BAND
  - VS - VINYL SHAKES
  - VEC - SIDING (VERTICAL CORNER)

| 2012 OBC DRAWINGS |                           |          |    |
|-------------------|---------------------------|----------|----|
| 4.                | AS PER STRUCTURAL         | 11/29/16 |    |
| 3                 | MANUFACTURED ROOF TRUSSES | 04/12/16 |    |
| 2.                | MANUFACTURED FLOOR JOISTS | 02/11/16 |    |
| 1.                | STANDARD DRAWINGS         | 28/09/15 | SI |
| NO.               | DESCRIPTION               | DATE     | BY |



| TITLE:                                                        |                         |
|---------------------------------------------------------------|-------------------------|
| Front Elevation A                                             |                         |
| ACAD FILE:<br>1046 - The Hazelwood.dwg                        | SCALE:<br>3/16" = 1'-0" |
| 1046 - The Hazelwood<br>2012 Footprint<br>(STANDARD DRAWINGS) | DWG.<br>A-1             |

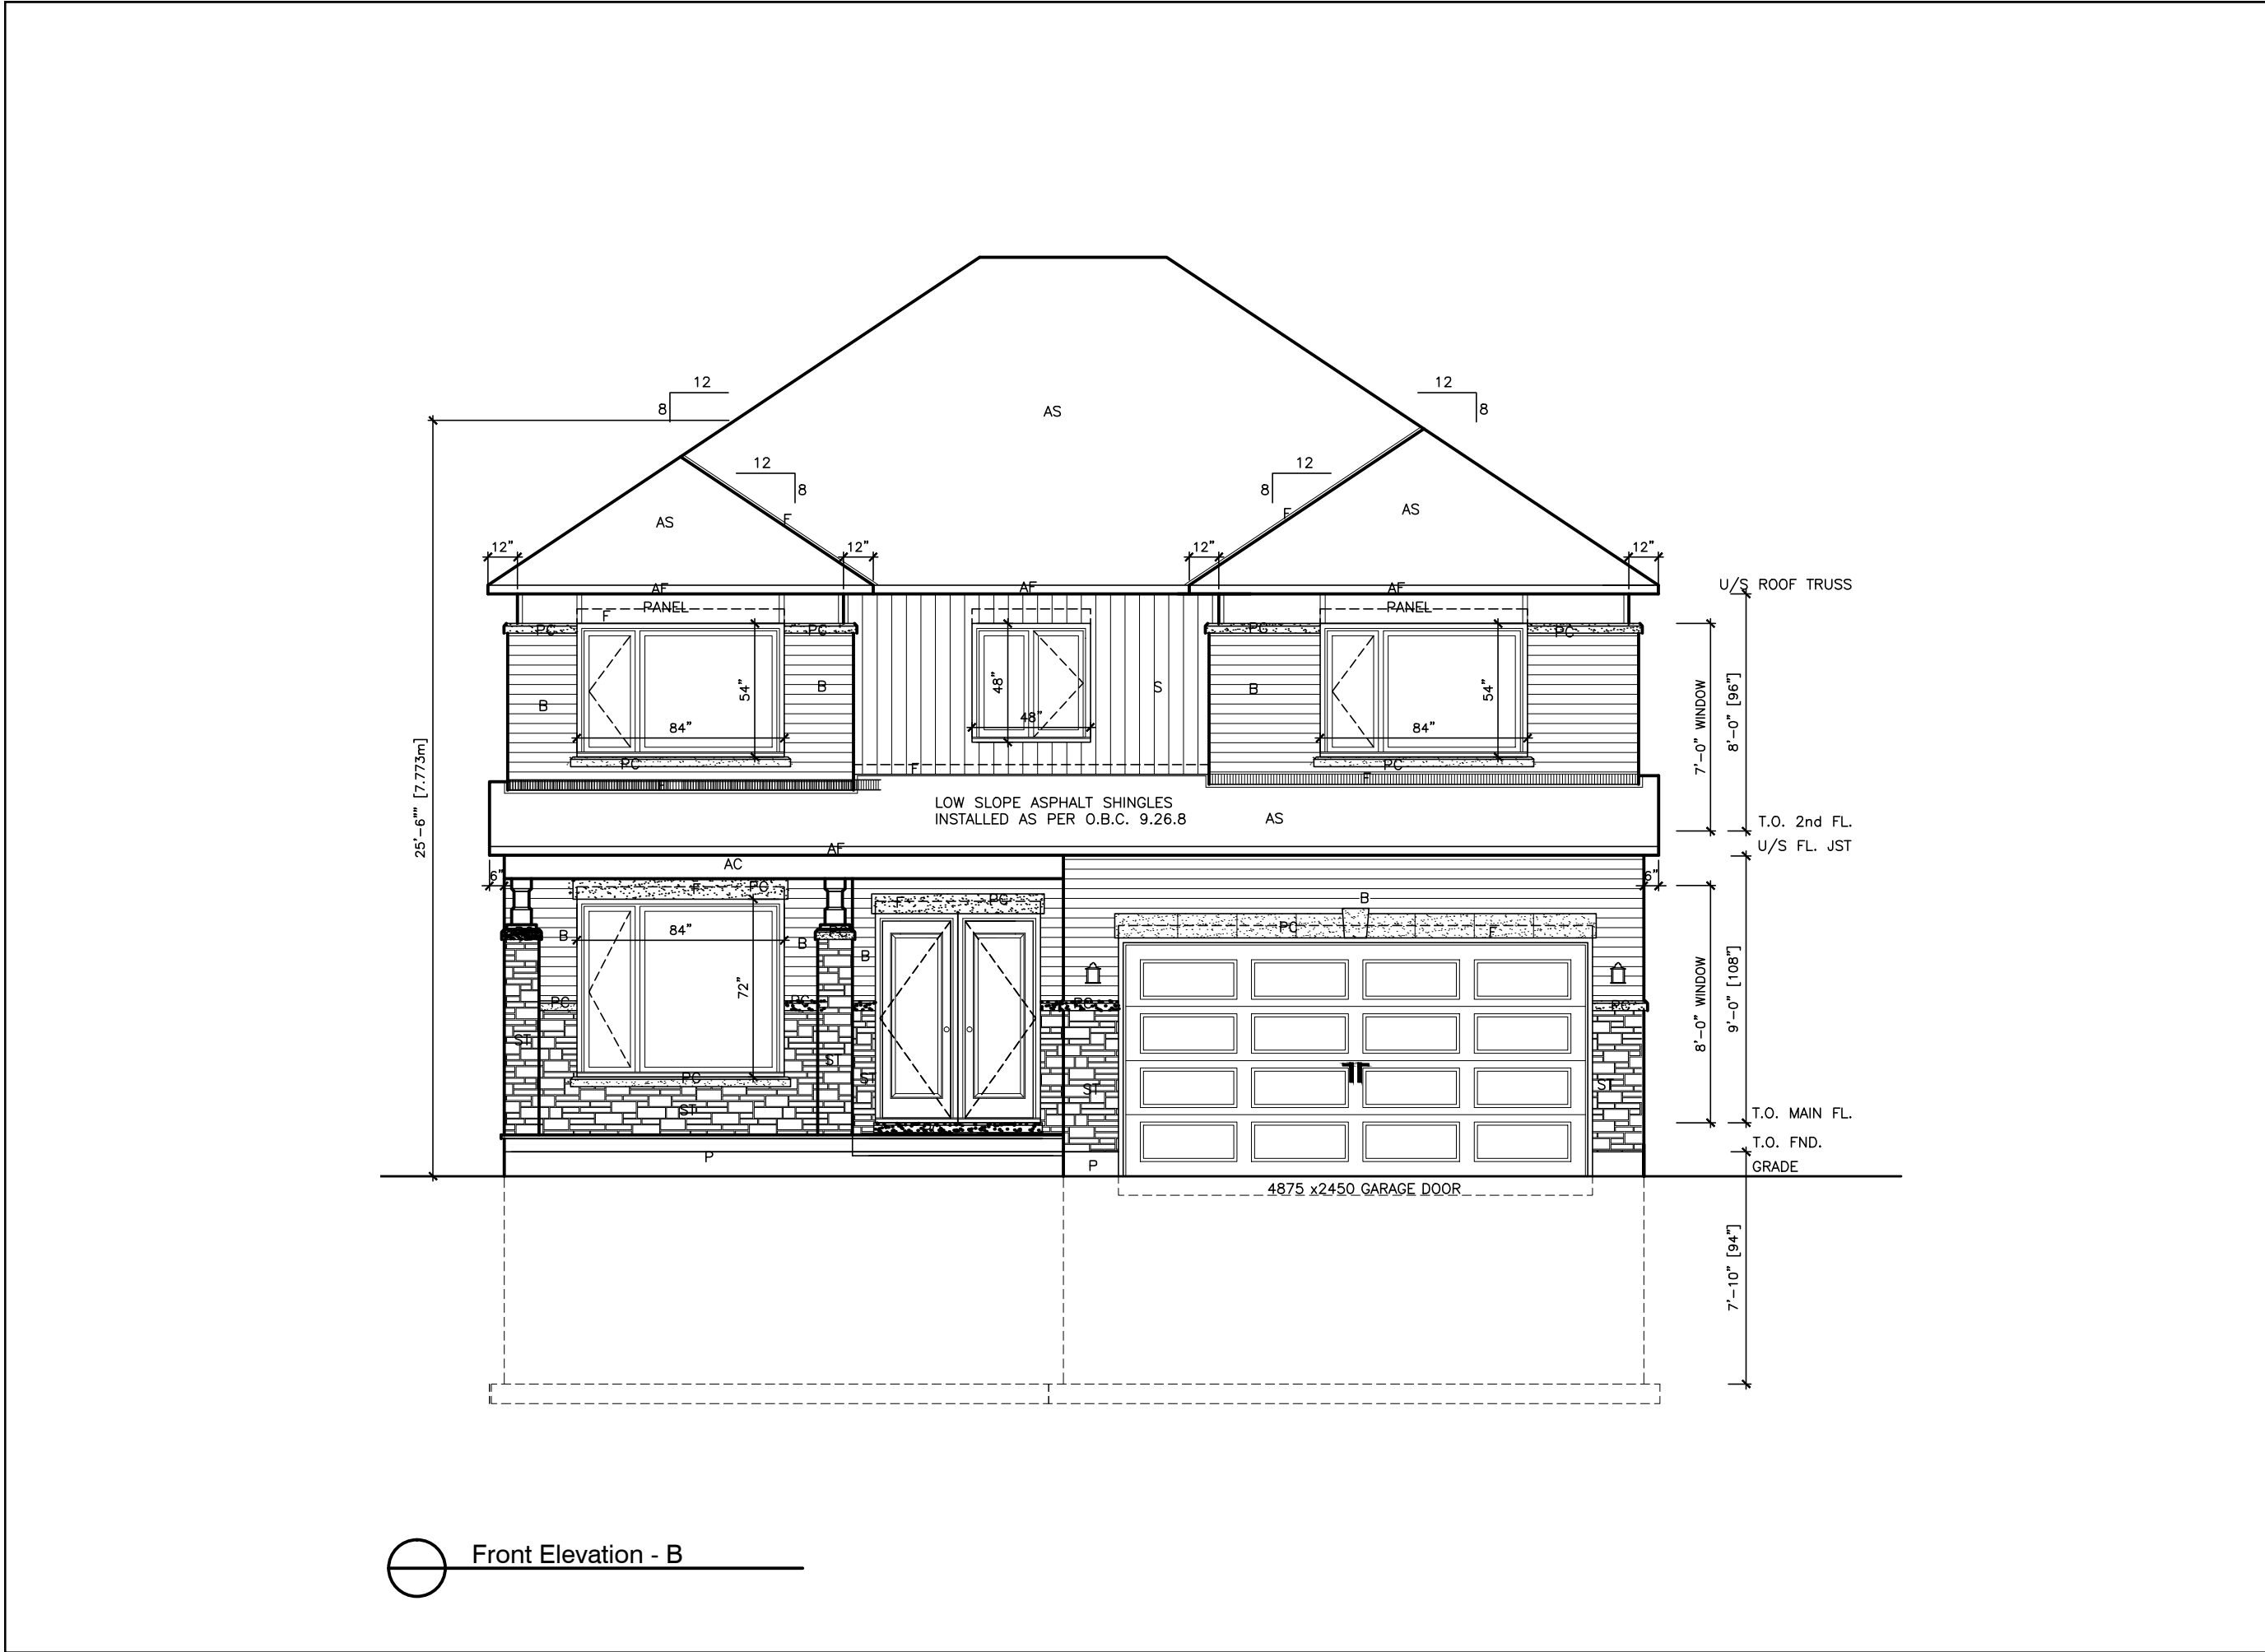

LOT **XXxx**

DATE **XX/XX/XX**

THIS DRAWINGS IS TO BE USED IN CONJUNCTION WITH SCHEDULE B-1A AND MAY SHOW ONLY SOME OF THE CHANGES DETAILED ON THAT DOCUMENT. SHOULD THE DRAWINGS NOT SHOW ALL ITEMS CONTAINED ON A SCHEDULE OR MISS OTHER ITEMS ALTOGETHER, THE SCHEDULE IS CONSIDERED THE GOVERNING DOCUMENT.  
FLOORS CONT  
**TENDER 2017**

I SCOTT IRWIN BCIN 20765 HAVE REVIEWED AND TAKE RESPONSIBILITY FOR DESIGN ACTIVITIES RELATING TO, HOUSE & SMALL BUILDINGS

- EXTERIOR FINISH LEGEND**
- B - BRICK (MAIN)
  - B1 - BRICK SOLDIER COURSE (ACCENT)
  - B2 - BRICK SOLDIER COURSE (ACCENT)
  - B3 - BRICK SLEEPER COURSE
  - B4 - STACK BOND (ACCENT)
  - B5 - BRICK SILL (ACCENT)
  - B6 - BRICK ROW LOCK (ACCENT)
  - B7 - BRICK CORBELLING
  - B8 - BRICK COINING 20mm PROUD
  - +20 - BRICK 20mm PROUD
  - 20 - BRICK RECESSED 20mm
  - S - SIDING (HORIZONTAL)
  - ST - STONE VENEER
  - T - TRIM 200mm COVE SIDING
  - AF - ALUMINUM FASCIA
  - AC - ALUMINUM CLADDING
  - AB - 4" ALUMINUM BAND
  - AS - ASPHALT SHINGLES
  - F - FLASHING
  - V - ROOF VENT MAX
  - P - PARGING
  - PC - PRECAST
  - PCH10 - PRECAST HEADER 10"
  - PCH8 - PRECAST HEADER 8"
  - PCS - PRECAST SILL
  - PCB - PRECAST BAND
  - VS - VINYL SHAKES
  - VEC - SIDING (VERTICAL CORNER)

**2012 OBC DRAWINGS**

|     |                           |             |
|-----|---------------------------|-------------|
|     |                           |             |
|     |                           |             |
|     |                           |             |
|     |                           |             |
| 4.  | AS PER STRUCTURAL         | 11/29/16    |
| 3   | MANUFACTURED ROOF TRUSSES | 04/12/16    |
| 2.  | MANUFACTURED FLOOR JOISTS | 02/11/16    |
| 1.  | STANDARD DRAWINGS         | 28/09/15 SI |
| NO. | DESCRIPTION               | DATE BY     |



TITLE: **Front Elevation B**

ACAD FILE: 1046 - The Hazelwood.dwg SCALE: 3/16" = 1'-0"

1046 - The Hazelwood 2012 Footprint (STANDARD DRAWINGS) DWG. **A-1b**

THIS DRAWINGS IS TO BE USED IN CONJUNCTION WITH SCHEDULE B-1A AND MAY SHOW ONLY SOME OF THE CHANGES DETAILED ON THAT DOCUMENT. SHOULD THE DRAWINGS NOT SHOW ALL ITEMS CONTAINED ON A SCHEDULE OR MISS OTHER ITEMS ALTOGETHER, THE SCHEDULE IS CONSIDERED THE GOVERNING DOCUMENT.  
FLOORS CONT **TENDER 2017**

I SCOTT IRWIN BCIN 20765 HAVE REVIEWED AND TAKE RESPONSIBILITY FOR DESIGN ACTIVITIES RELATING TO, HOUSE & SMALL BUILDINGS

- EXTERIOR FINISH LEGEND
- B - BRICK (MAIN)
  - B1 - BRICK SOLDIER COURSE (ACCENT)
  - B2 - BRICK SOLDIER COURSE (ACCENT) 20mm PROUD
  - B3 - BRICK SLEEPER COURSE
  - B4 - STACK BOND (ACCENT)
  - B5 - BRICK SILL (ACCENT)
  - B6 - BRICK ROW LOCK (ACCENT)
  - B7 - BRICK CORBELLING
  - B8 - BRICK COINING 20mm PROUD
  - +20 - BRICK 20mm PROUD
  - 20 - BRICK RECESSED 20mm
  - S - SIDING (HORIZONTAL)
  - ST - STONE VENEER
  - T - TRIM 200mm COVE SIDING
  - AF - ALUMINUM FASCIA
  - AC - ALUMINUM CLADDING
  - AB - 4" ALUMINUM BAND
  - AS - ASPHALT SHINGLES
  - F - FLASHING
  - V - ROOF VENT MAX
  - P - PARGING
  - PC - PRECAST
  - PCH10 - PRECAST HEADER 10"
  - PCH8 - PRECAST HEADER 8"
  - PCS - PRECAST SILL
  - PCB - PRECAST BAND
  - VS - VINYL SHAKES
  - VEC - SIDING (VERTICAL CORNER)

2012 OBC DRAWINGS

|     |                           |          |
|-----|---------------------------|----------|
|     |                           |          |
|     |                           |          |
|     |                           |          |
|     |                           |          |
| 4.  | AS PER STRUCTURAL         | 11/29/16 |
| 3   | MANUFACTURED ROOF TRUSSES | 04/12/16 |
| 2.  | MANUFACTURED FLOOR JOISTS | 02/11/16 |
| 1.  | STANDARD DRAWINGS         | 28/09/15 |
| NO. | DESCRIPTION               | DATE BY  |




TITLE: Front Elevation C

ACAD FILE: 1046 - The Hazelwood.dwg SCALE: 3/16" = 1'-0"

1046 - The Hazelwood 2012 Footprint (STANDARD DRAWINGS) DWG. A-1c



Front Elevation - C

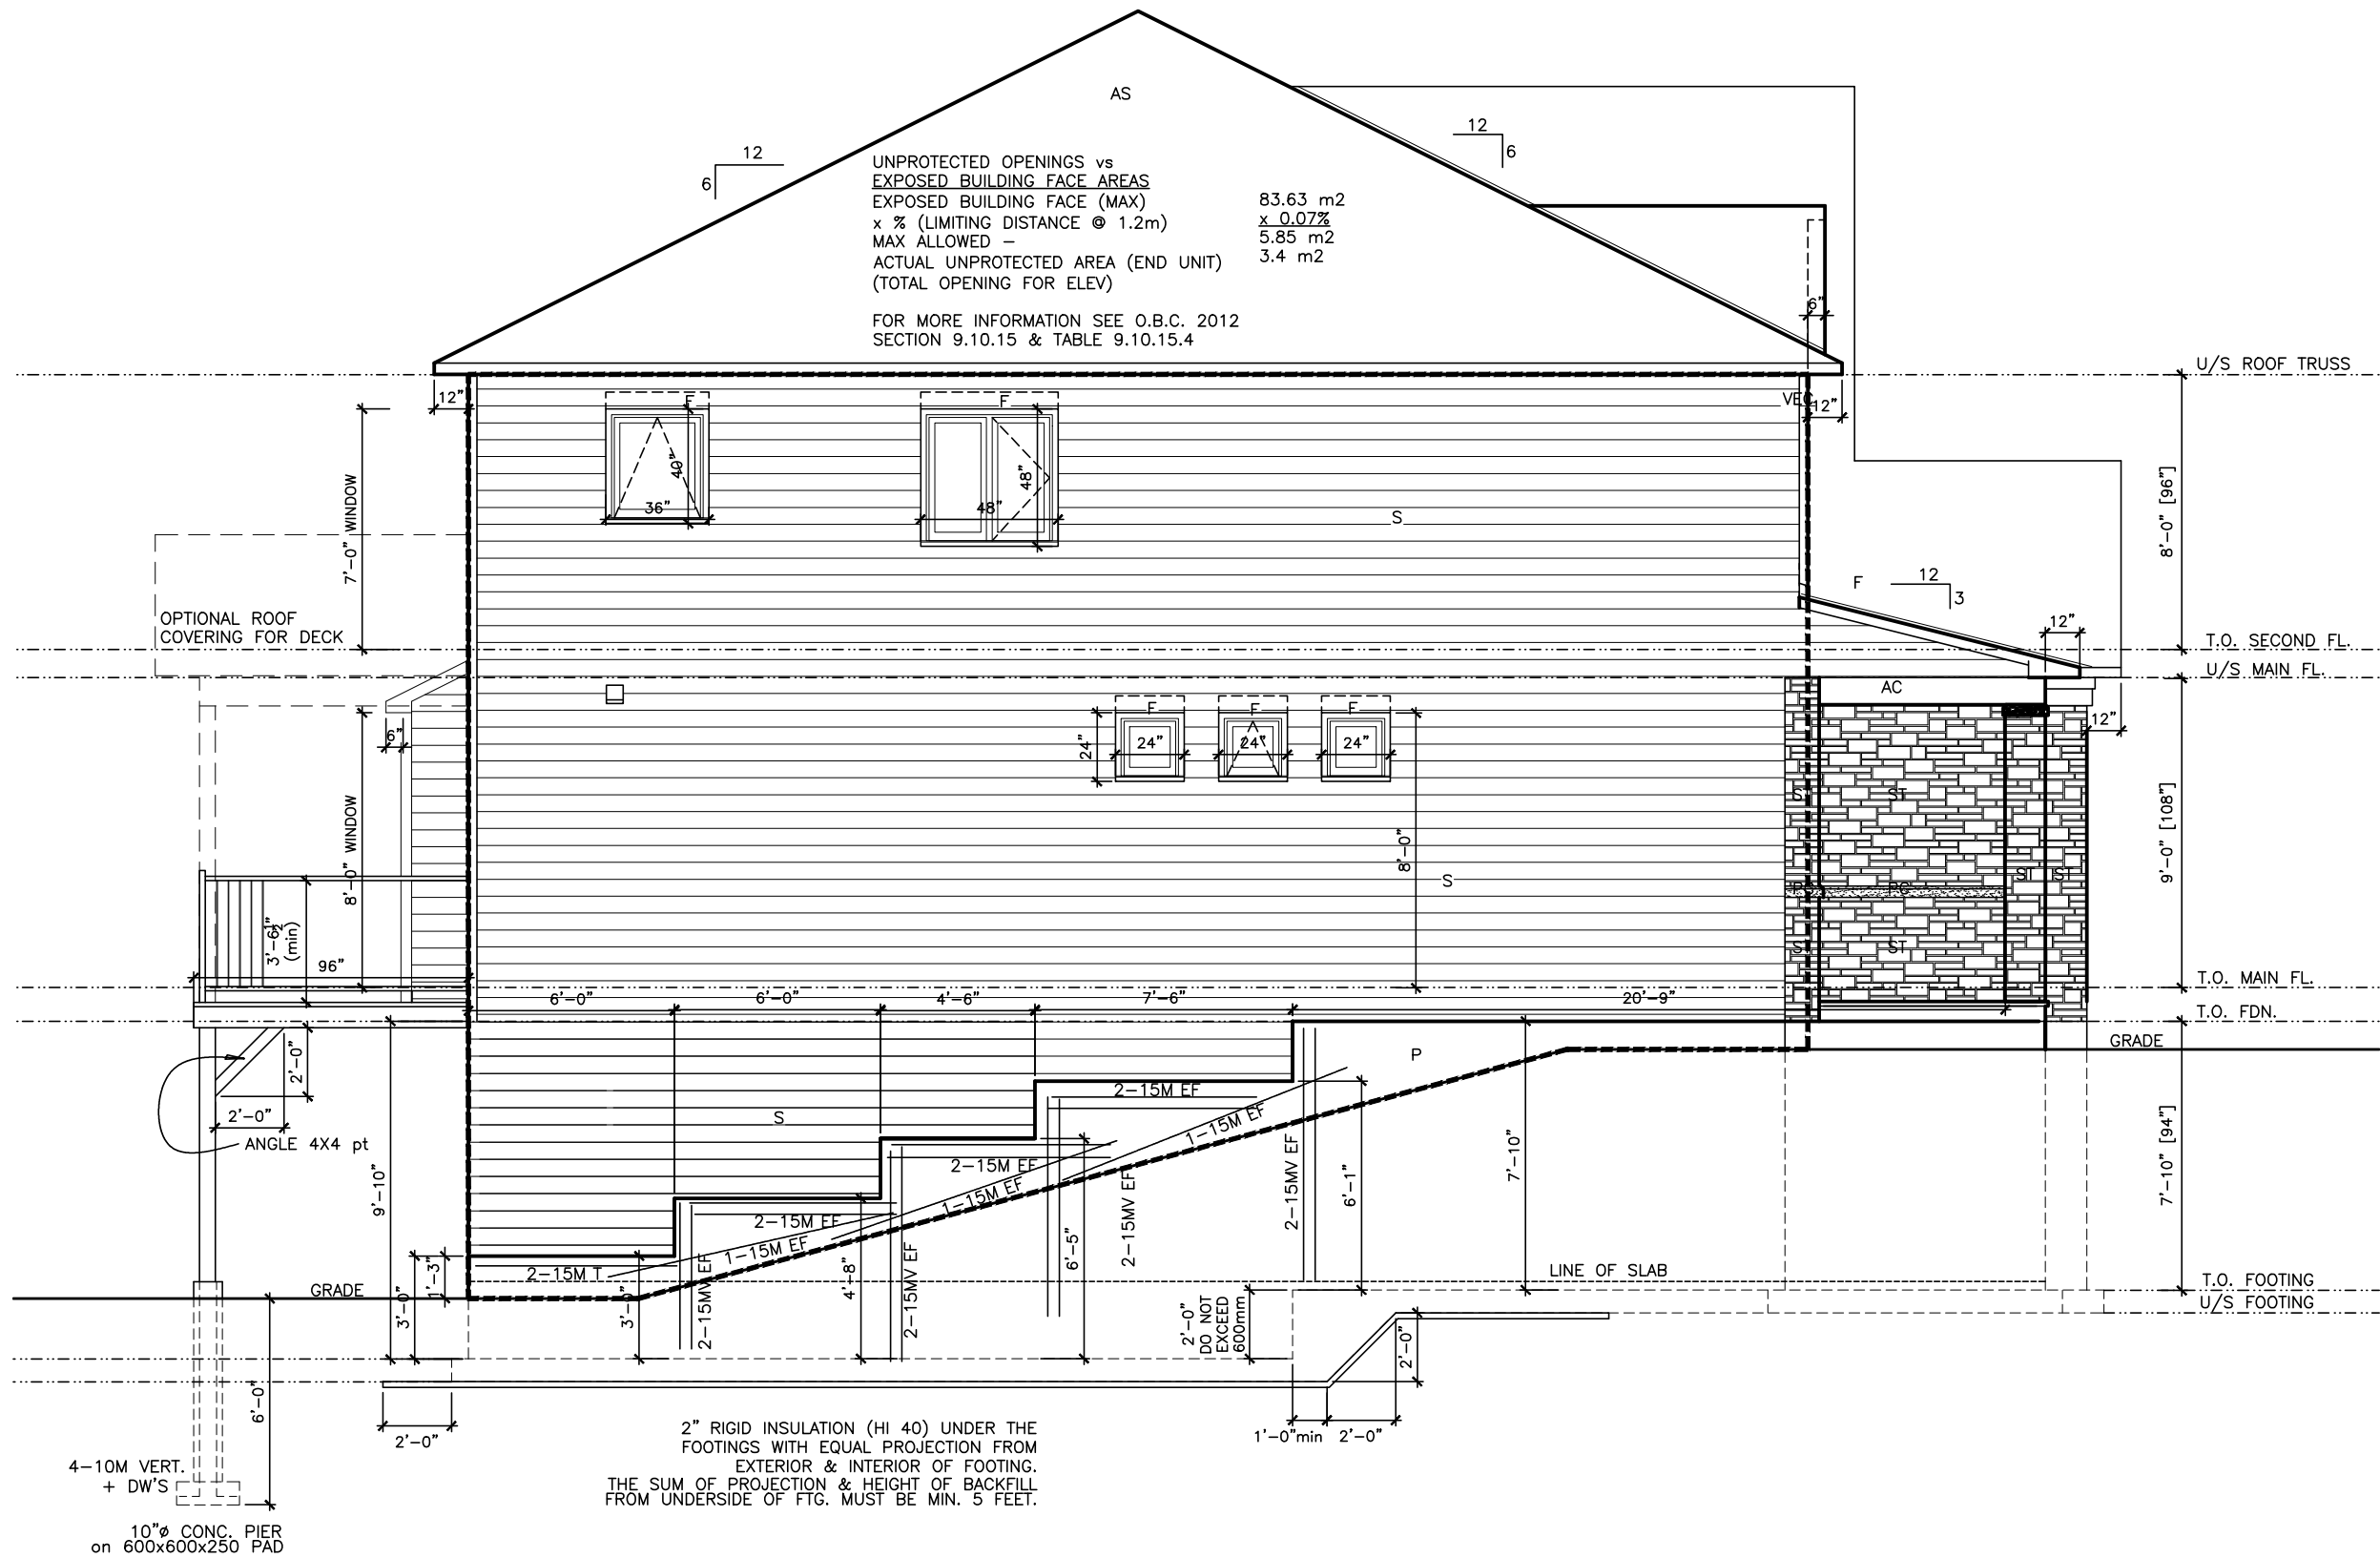

|                                                                |          |
|----------------------------------------------------------------|----------|
| UNPROTECTED OPENINGS vs<br>EXPOSED BUILDING FACE AREAS         |          |
| EXPOSED BUILDING FACE (MAX)                                    | 83.63 m2 |
| x % (LIMITING DISTANCE @ 1.2m)                                 | x 0.07%  |
| MAX ALLOWED -                                                  | 5.85 m2  |
| ACTUAL UNPROTECTED AREA (END UNIT)<br>(TOTAL OPENING FOR ELEV) | 3.4 m2   |

FOR MORE INFORMATION SEE O.B.C. 2012  
SECTION 9.10.15 & TABLE 9.10.15.4

LOT **XXxx**

DATE **XX/XX/XX**

THIS DRAWING IS TO BE USED IN CONJUNCTION WITH  
SCHEDULE B-1A AND MAY SHOW ONLY SOME OF THE CHANGES  
DETAILED ON THAT DOCUMENT. SHOULD THE DRAWINGS NOT  
SHOW ALL ITEMS CONTAINED ON A SCHEDULE OR MISS OTHER  
ITEMS ALTOGETHER, THE SCHEDULE IS CONSIDERED THE  
GOVERNING DOCUMENT.  
FLOORS CONT

**TENDER 2017**

I SCOTT IRWIN BCIN 20765 HAVE REVIEWED AND TAKE  
RESPONSIBILITY FOR DESIGN ACTIVITIES RELATING TO,  
HOUSE & SMALL BUILDINGS

#### EXTERIOR FINISH LEGEND

- B - BRICK (MAIN)
- B1 - BRICK SOLDIER COURSE (ACCENT)
- B2 - BRICK SOLDIER COURSE (ACCENT)  
20mm PROUD
- B3 - BRICK SLEEPER COURSE
- B4 - STACK BOND (ACCENT)
- B5 - BRICK SILL (ACCENT)
- B6 - BRICK ROW LOCK (ACCENT)
- B7 - BRICK CORBELLING
- B8 - BRICK COINING 20mm PROUD
- +20 - BRICK 20mm PROUD
- 20 - BRICK RECESSED 20mm
- S - SIDING (HORIZONTAL)
- ST - STONE VENEER
- T - TRIM 200mm COVE SIDING
- AF - ALUMINUM FASCIA
- AC - ALUMINUM CLADDING
- AB - 4" ALUMINUM BAND
- AS - ASPHALT SHINGLES
- F - FLASHING
- V - ROOF VENT MAX
- P - PARGING
- PC - PRECAST
- PCH10 - PRECAST HEADER 10"
- PCH8 - PRECAST HEADER 8"
- PCS - PRECAST SILL
- PCB - PRECAST BAND
- VS - VINYL SHAKES
- VEC - SIDING (VERTICAL CORNER)

#### 2012 OBC DRAWINGS

| NO. | DESCRIPTION               | DATE     | BY |
|-----|---------------------------|----------|----|
| 4.  | AS PER STRUCTURAL         | 11/29/16 |    |
| 3   | MANUFACTURED ROOF TRUSSES | 04/12/16 |    |
| 2.  | MANUFACTURED FLOOR JOISTS | 02/11/16 |    |
| 1.  | STANDARD DRAWINGS         | 28/09/15 | SI |




TITLE:  
House Side Elevation A - WOB

ACAD FILE:  
1046 - The Hazelwood.dwg

SCALE:  
3/16" = 1'-0"

DWG.  
1046 - The Hazelwood  
2012 Footprint  
(STANDARD DRAWINGS)

A-2d

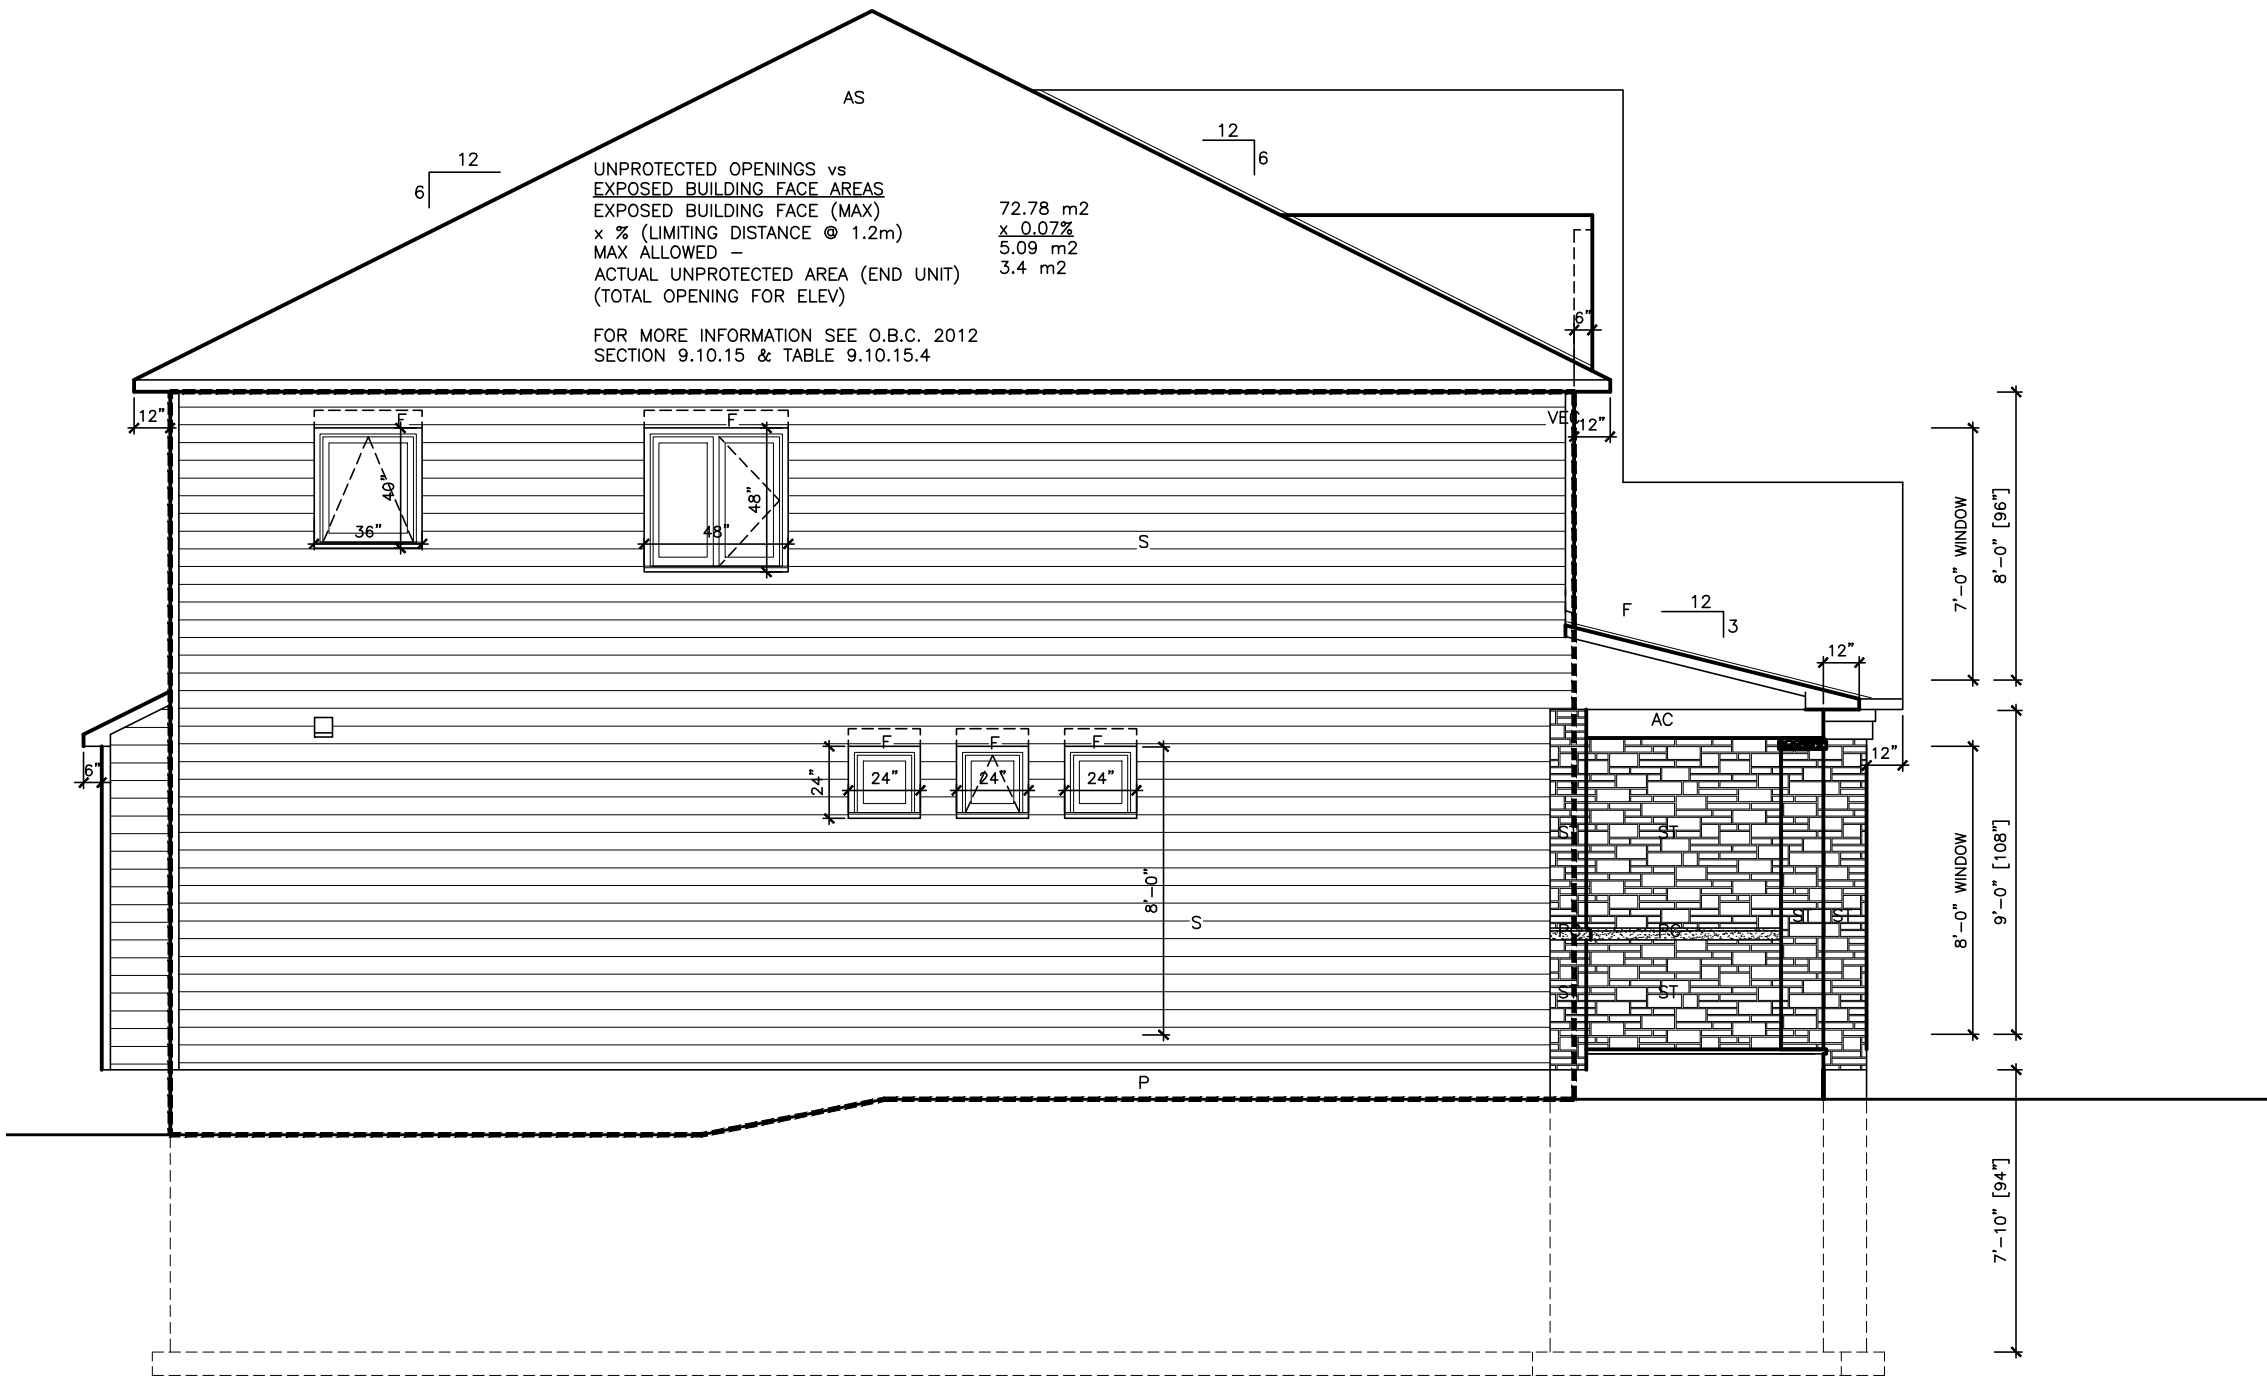

Left Side Elevation A

LOT **XXxx**

DATE **XX/XX/XX**

THIS DRAWINGS IS TO BE USED IN CONJUNCTION WITH SCHEDULE B-1A AND MAY SHOW ONLY SOME OF THE CHANGES DETAILED ON THAT DOCUMENT. SHOULD THE DRAWINGS NOT SHOW ALL ITEMS CONTAINED ON A SCHEDULE OR MISS OTHER ITEMS ALTOGETHER, THE SCHEDULE IS CONSIDERED THE GOVERNING DOCUMENT.  
FLOORS CONT  
**TENDER 2017**

I SCOTT IRWIN BCIN 20765 HAVE REVIEWED AND TAKE RESPONSIBILITY FOR DESIGN ACTIVITIES RELATING TO, HOUSE & SMALL BUILDINGS

- EXTERIOR FINISH LEGEND**
- B – BRICK (MAIN)
  - B1 – BRICK SOLDIER COURSE (ACCENT)
  - B2 – BRICK SOLDIER COURSE (ACCENT) 20mm PROUD
  - B3 – BRICK SLEEPER COURSE
  - B4 – STACK BOND (ACCENT)
  - B5 – BRICK SILL (ACCENT)
  - B6 – BRICK ROW LOCK (ACCENT)
  - B7 – BRICK CORBELLING
  - B8 – BRICK COINING 20mm PROUD
  - +20 – BRICK 20mm PROUD
  - 20 – BRICK RECESSED 20mm
  - S – SIDING (HORIZONTAL)
  - ST – STONE VENEER
  - T – TRIM 200mm COVE SIDING
  - AF – ALUMINUM FACSIA
  - AC – ALUMINUM CLADDING
  - AB – 4' ALUMINUM BAND
  - AS – ASPHALT SHINGLES
  - F – FLASHING
  - V – ROOF VENT MAX
  - P – PARGING
  - PC – PRECAST
  - PCH10 – PRECAST HEADER 10"
  - PCH8 – PRECAST HEADER 8"
  - PCS – PRECAST SILL
  - PCB – PRECAST BAND
  - VS – VINYL SHAKES
  - VEC – SIDING (VERTICAL CORNER)

**2012 OBC DRAWINGS**

| NO | DESCRIPTION               | DATE     | BY |
|----|---------------------------|----------|----|
| 4. | AS PER STRUCTURAL         | 11/29/16 |    |
| 3  | MANUFACTURED ROOF TRUSTS  | 04/12/16 |    |
| 2. | MANUFACTURED FLOOR JOISTS | 02/11/16 |    |
| 1. | STANDARD DRAWINGS         | 28/09/15 | SI |



TITLE: House Side Elevation A

ACAD FILE: 1046 - The Hazelwood.dwg SCALE: 3/16" = 1'-0"

1046 - The Hazelwood 2012 Footprint (STANDARD DRAWINGS) DWG. A-2a

THIS DRAWING IS TO BE USED IN CONJUNCTION WITH SCHEDULE B-1A AND MAY SHOW ONLY SOME OF THE CHANGES DETAILED ON THAT DOCUMENT. SHOULD THE DRAWINGS NOT SHOW ALL ITEMS CONTAINED ON A SCHEDULE OR MISS OTHER ITEMS ALTOGETHER, THE SCHEDULE IS CONSIDERED THE GOVERNING DOCUMENT.  
FLOORS CONT  
**TENDER 2017**

I SCOTT IRWIN BCIN 20765 HAVE REVIEWED AND TAKE RESPONSIBILITY FOR DESIGN ACTIVITIES RELATING TO, HOUSE & SMALL BUILDINGS

| EXTERIOR FINISH LEGEND |                                 |
|------------------------|---------------------------------|
| B                      | - BRICK (MAIN)                  |
| B1                     | - BRICK SOLDIER COURSE (ACCENT) |
| B2                     | - BRICK SOLDIER COURSE (ACCENT) |
| B3                     | - BRICK SLEEPER COURSE          |
| B4                     | - STACK BOND (ACCENT)           |
| B5                     | - BRICK SILL (ACCENT)           |
| B6                     | - BRICK ROW LOCK (ACCENT)       |
| B7                     | - BRICK CORBELLING              |
| B8                     | - BRICK COINING 20mm PROUD      |
| +20                    | - BRICK 20mm PROUD              |
| -20                    | - BRICK RECESSED 20mm           |
| S                      | - SIDING (HORIZONTAL)           |
| ST                     | - STONE VENEER                  |
| T                      | - TRIM 200mm COVE SIDING        |
| AF                     | - ALUMINUM FACSIA               |
| AC                     | - ALUMINUM CLADDING             |
| AB                     | - 4" ALUMINUM BAND              |
| AS                     | - ASPHALT SHINGLES              |
| F                      | - FLASHING                      |
| V                      | - ROOF VENT MAX                 |
| P                      | - PARGING                       |
| PC                     | - PRECAST                       |
| PCH10                  | - PRECAST HEADER 10"            |
| PCH8                   | - PRECAST HEADER 8"             |
| PCS                    | - PRECAST SILL                  |
| PCB                    | - PRECAST BAND                  |
| VS                     | - VINYL SHAKES                  |
| VEC                    | - SIDING (VERTICAL CORNER)      |


| 2012 OBC DRAWINGS |                           |          |
|-------------------|---------------------------|----------|
| 4.                | AS PER STRUCTURAL         | 11/29/16 |
| 3                 | MANUFACTURED ROOF TRUSTS  | 04/12/16 |
| 2.                | MANUFACTURED FLOOR JOISTS | 02/11/16 |
| 1.                | STANDARD DRAWINGS         | 28/09/15 |
| NO.               | DESCRIPTION               | DATE BY  |



**Valecraft**  
Homes Ltd.


TITLE: House Side Elevation B -WOB

|                                                         |                      |
|---------------------------------------------------------|----------------------|
| ACAD FILE: 1046 - The Hazelwood.dwg                     | SCALE: 3/16" = 1'-0" |
| 1046 - The Hazelwood 2012 Footprint (STANDARD DRAWINGS) | DWG. A-2e            |

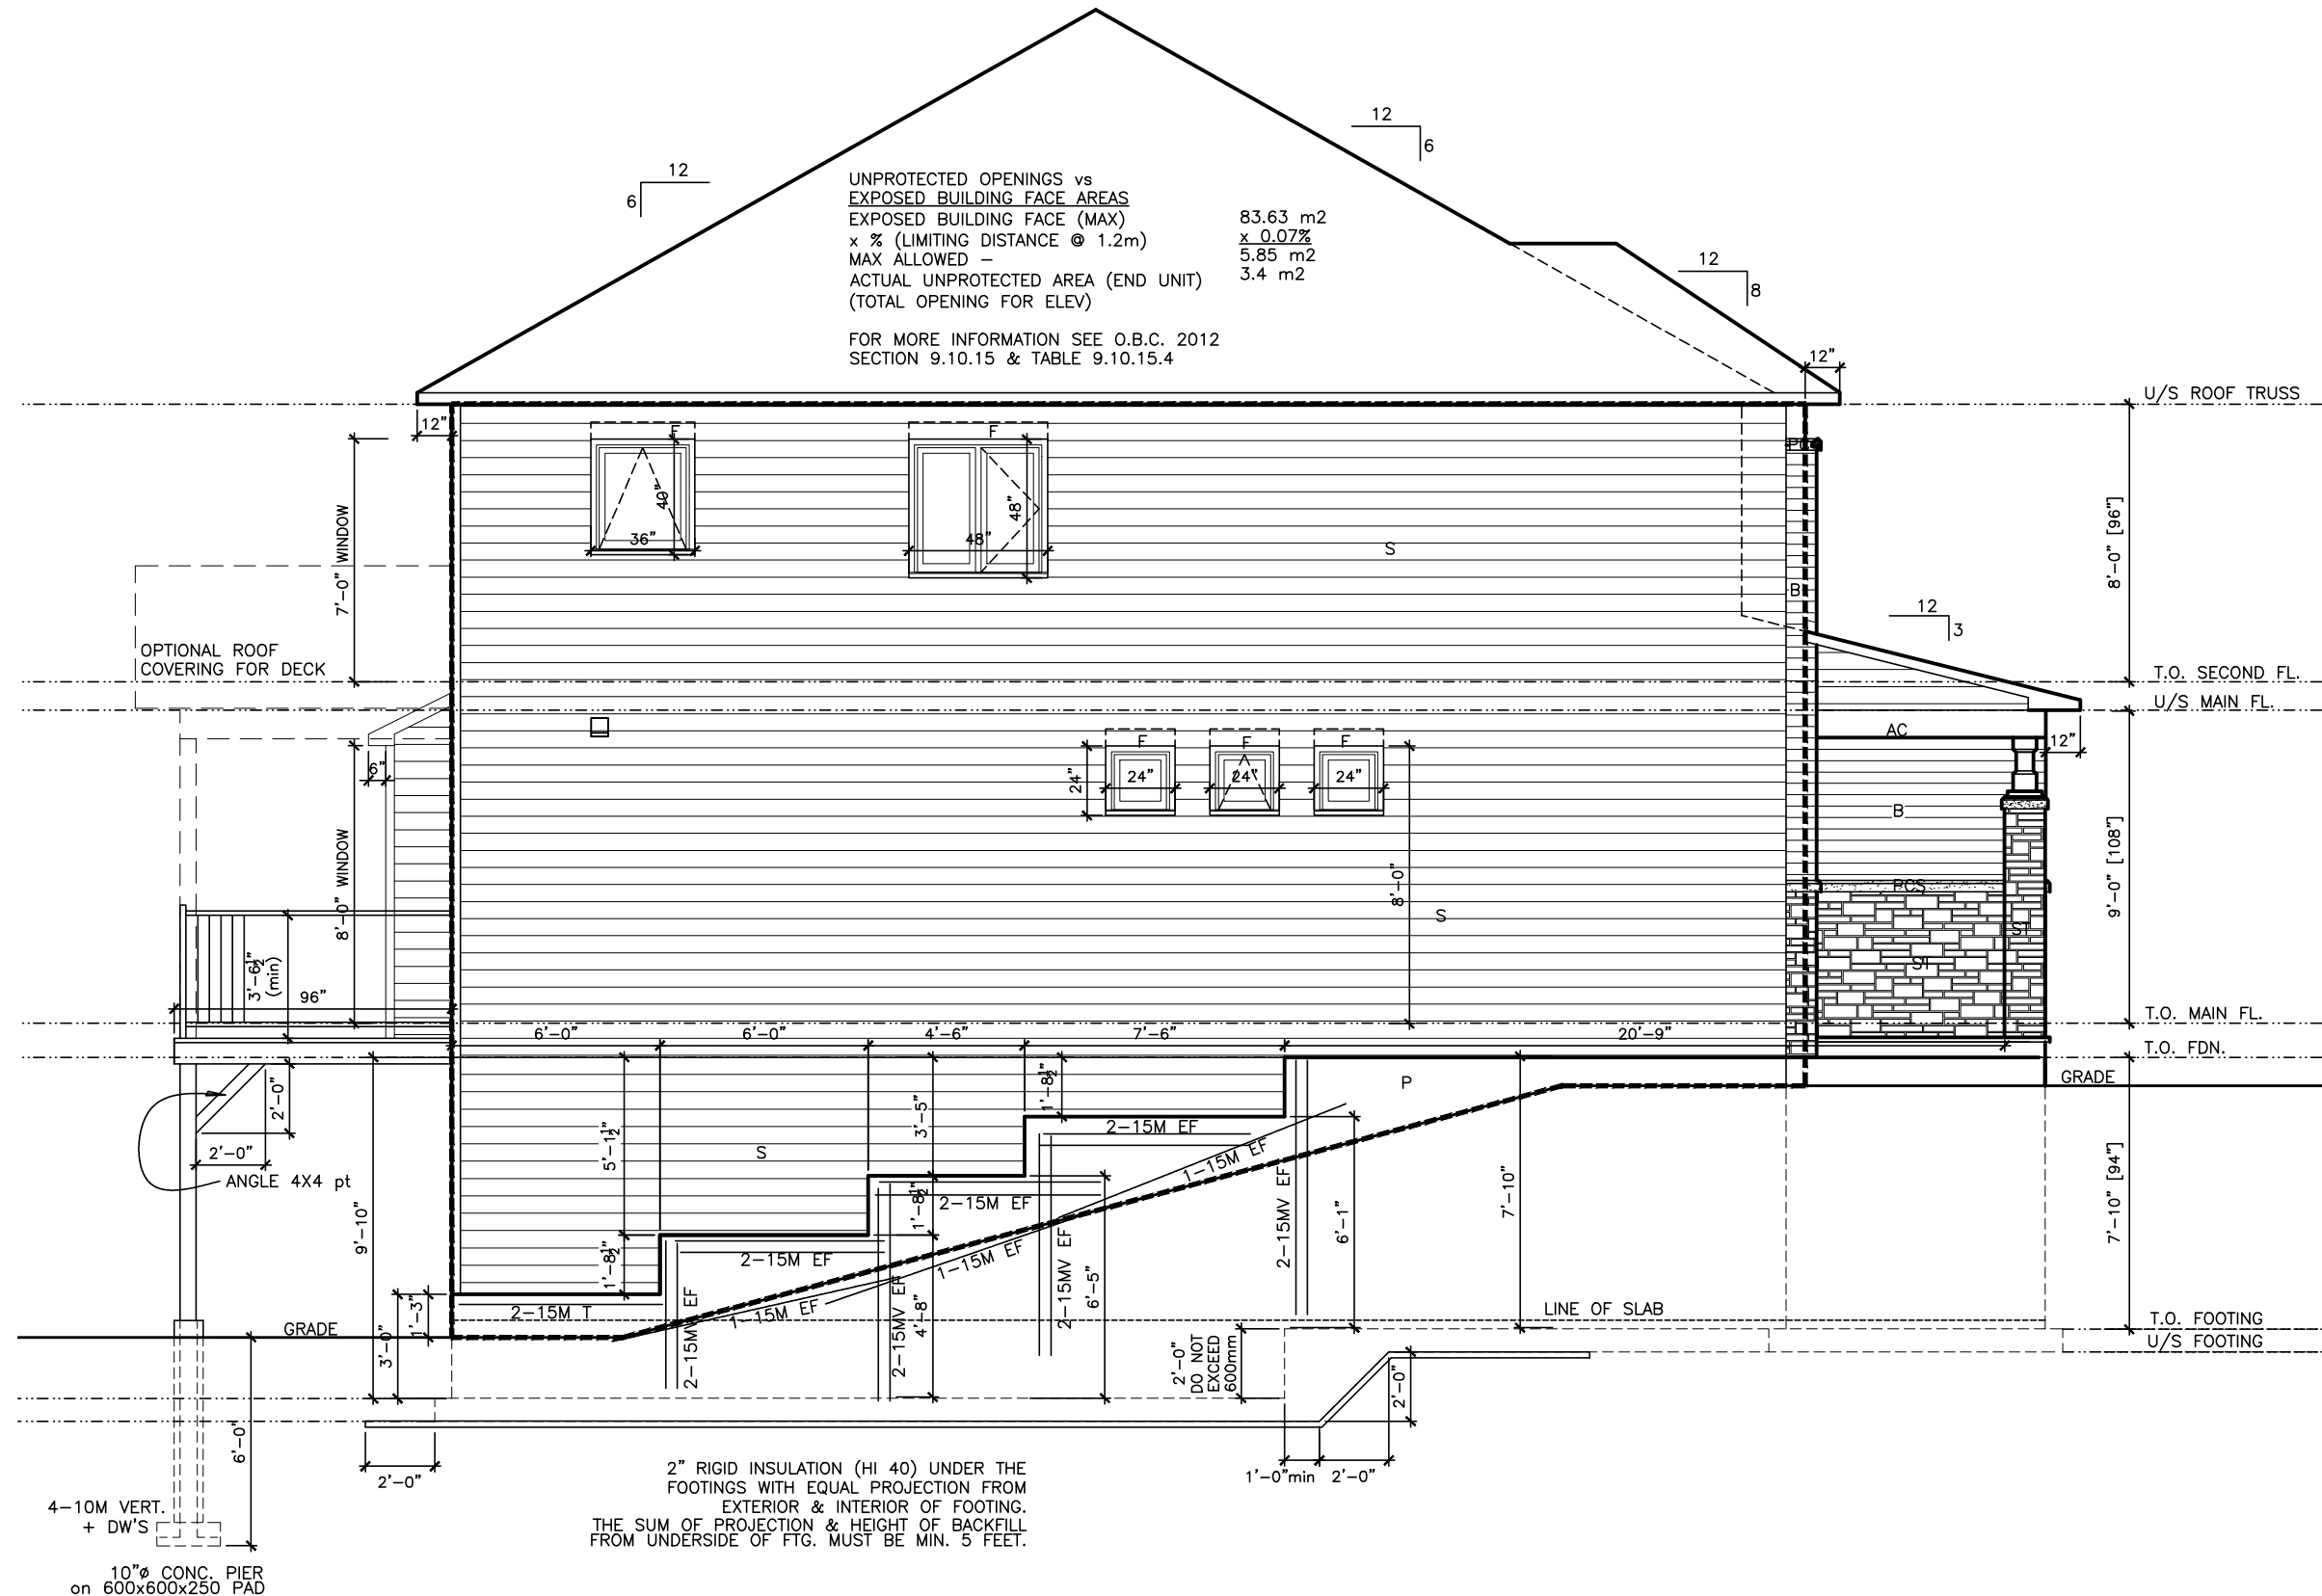

Left Side Elevation B - WOB



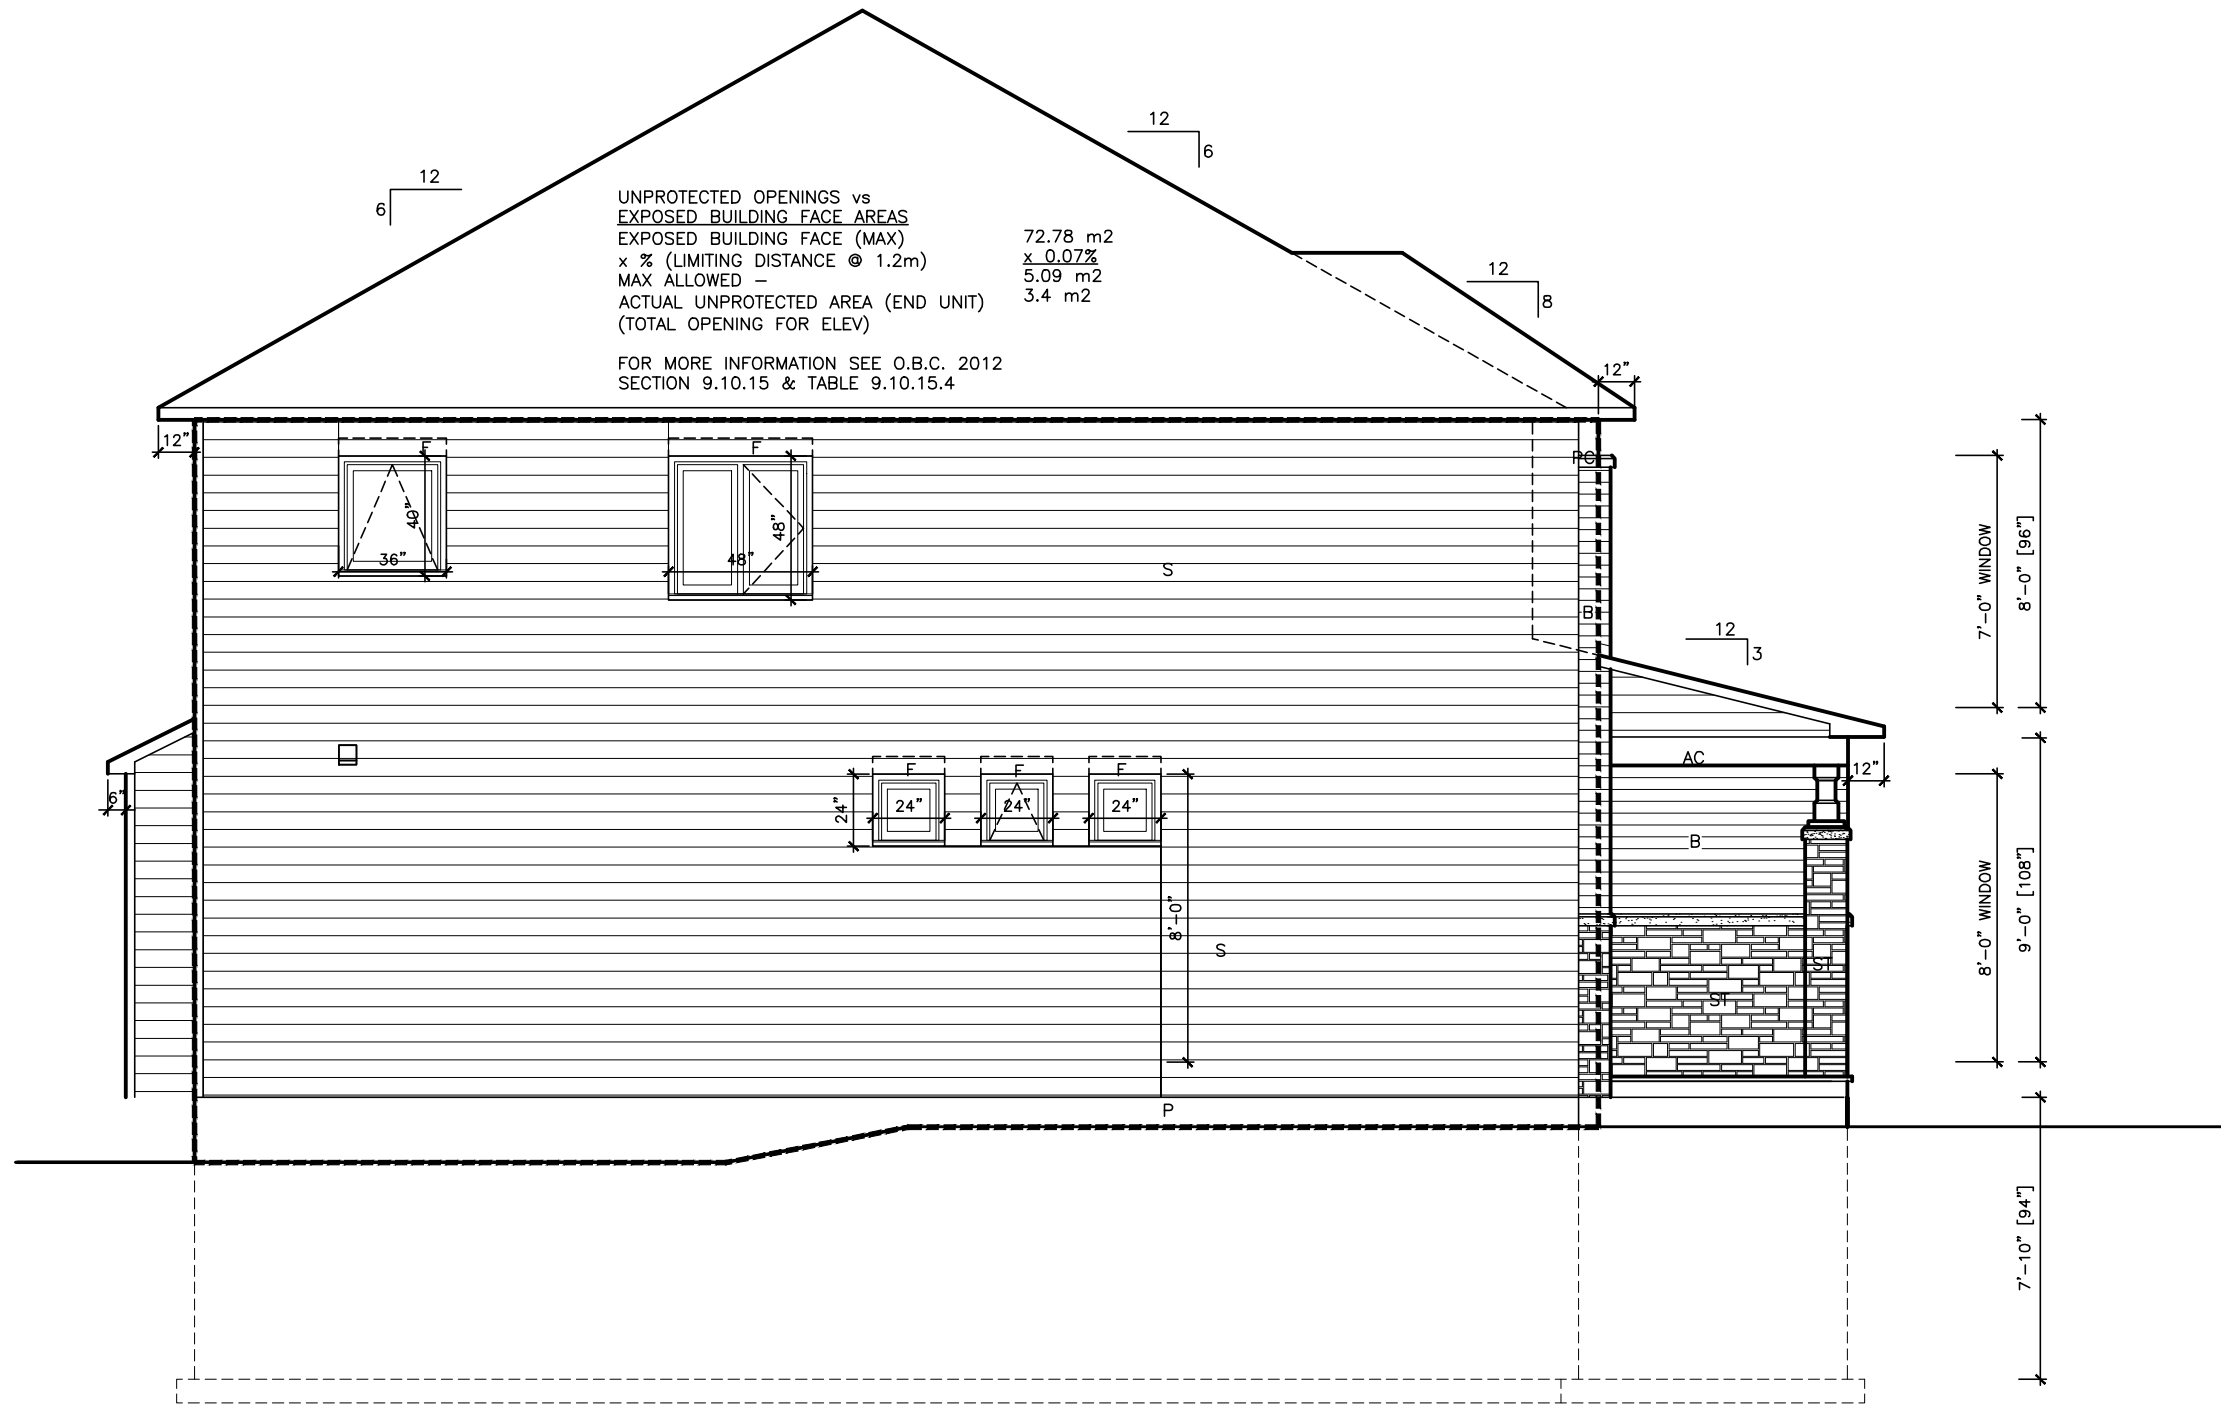

Left Side Elevation B

LOT **XXxx**

DATE **XX/XX/XX**

THIS DRAWINGS IS TO BE USED IN CONJUNCTION WITH SCHEDULE B-1A AND MAY SHOW ONLY SOME OF THE CHANGES DETAILED ON THAT DOCUMENT. SHOULD THE DRAWINGS NOT SHOW ALL ITEMS CONTAINED ON A SCHEDULE OR MISS OTHER ITEMS ALTOGETHER, THE SCHEDULE IS CONSIDERED THE GOVERNING DOCUMENT.  
FLOORS CONT  
**TENDER 2017**

I SCOTT IRWIN BCIN 20765 HAVE REVIEWED AND TAKE RESPONSIBILITY FOR DESIGN ACTIVITIES RELATING TO, HOUSE & SMALL BUILDINGS

- EXTERIOR FINISH LEGEND
- B - BRICK (MAIN)
  - B1 - BRICK SOLDIER COURSE (ACCENT)
  - B2 - BRICK SOLDIER COURSE (ACCENT) 20mm PROUD
  - B3 - BRICK SLEEPER COURSE
  - B4 - STACK BOND (ACCENT)
  - B5 - BRICK SILL (ACCENT)
  - B6 - BRICK ROW LOCK (ACCENT)
  - B7 - BRICK CORBELLING
  - B8 - BRICK COINING 20mm PROUD
  - +20 - BRICK 20mm PROUD
  - 20 - BRICK RECESSED 20mm
  - S - SIDING (HORIZONTAL)
  - ST - STONE VENEER
  - T - TRIM 200mm COVE SIDING
  - AF - ALUMINUM FASCIA
  - AC - ALUMINUM CLADDING
  - AB - 4' ALUMINUM BAND
  - AS - ASPHALT SHINGLES
  - F - FLASHING
  - V - ROOF VENT MAX
  - P - PARGING
  - PC - PRECAST
  - PCH10 - PRECAST HEADER 10"
  - PCH8 - PRECAST HEADER 8"
  - PCS - PRECAST SILL
  - PCB - PRECAST BAND
  - VS - VINYL SHAKES
  - VEC - SIDING (VERTICAL CORNER)

| 2012 OBC DRAWINGS |                           |          |    |
|-------------------|---------------------------|----------|----|
| 4.                | AS PER STRUCTURAL         | 11/29/16 |    |
| 3                 | MANUFACTURED ROOF TRUS    | 04/12/16 |    |
| 2.                | MANUFACTURED FLOOR JOISTS | 02/11/16 |    |
| 1.                | STANDARD DRAWINGS         | 28/09/15 | SI |
| NO.               | DESCRIPTION               | DATE     | BY |



TITLE: House Side Elevation B

|                                                         |                      |
|---------------------------------------------------------|----------------------|
| ACAD FILE: 1046 - The Hazelwood.dwg                     | SCALE: 3/16" = 1'-0" |
| 1046 - The Hazelwood 2012 Footprint (STANDARD DRAWINGS) | DWG. A-2b            |

DATE           XX/XX/XX          

THIS DRAWINGS IS TO BE USED IN CONJUNCTION WITH SCHEDULE B-1A AND MAY SHOW ONLY SOME OF THE CHANGES DETAILED ON THAT DOCUMENT. SHOULD THE DRAWINGS NOT SHOW ALL ITEMS CONTAINED ON A SCHEDULE OR MISS OTHER ITEMS ALTOGETHER, THE SCHEDULE IS CONSIDERED THE GOVERNING DOCUMENT.

I SCOTT IRWIN BCIN 20765 HAVE REVIEWED AND TAKE  
RESPONSIBILITY FOR DESIGN ACTIVITIES RELATING TO,  
HOUSE & SMALL BUILDINGS

## EXTERIOR FINISH LEGEND

- B - BRICK (MAIN)
- B1 - BRICK SOLDIER COURSE (ACCENT)
- B2 - BRICK SOLDIER COURSE (ACCENT)  
20mm PROUD
- B3 - BRICK SLEEPER COURSE
- B4 - STACK BOND (ACCENT)
- B5 - BRICK SILL (ACCENT)
- B6 - BRICK ROW LOCK (ACCENT)
- B7 - BRICK CORBELLING
- B8 - BRICK COINING 20mm PROUD
- +20 - BRICK 20mm PROUD
- 20 - BRICK RECESSED 20mm
- S - SIDING (HORIZONTAL)
- ST - STONE VENEER
- T - TRIM 200mm COVE SIDING
- AF - ALUMINUM FACIA
- AC - ALUMINUM CLADDING
- AB - 4" ALUMINUM BAND
- AS - ASPHALT SHINGLES
- F - FLASHING
- V - ROOF VENT MAX
- P - PARGING
- PC - PRECAST
- PCH10 - PRECAST HEADER 10"
- PCH8 - PRECAST HEADER 8"
- PCS - PRECAST SILL
- PCB - PRECAST BAND
- VS - VINYL SHAKES
- VEC - SIDING (VERTICAL CORNER)

## 2012 OBC DRAWINGS


|    |                           |          |    |
|----|---------------------------|----------|----|
|    |                           |          |    |
|    |                           |          |    |
|    |                           |          |    |
| 4. | AS PER STRUCTURAL         | 11/29/16 |    |
| 3. | MANUFACTURED ROOF TRUSTS  | 04/12/16 |    |
| 2. | MANUFACTURED FLOOR JOISTS | 02/11/16 |    |
| 1. | STANDARD DRAWINGS         | 28/09/15 | SI |
| NO | DESCRIPTION               | DATE     | BY |



TITLE: House Side Elevation C - WOB

|                                        |                         |
|----------------------------------------|-------------------------|
| ACAD FILE:<br>1046 - The Hazelwood.dwg | SCALE:<br>3/16" = 1'-0" |
|----------------------------------------|-------------------------|

|                                                               |                  |
|---------------------------------------------------------------|------------------|
| 1046 - The Hazelwood<br>2012 Footprint<br>(STANDARD DRAWINGS) | DWG.<br><br>A-2f |
|---------------------------------------------------------------|------------------|

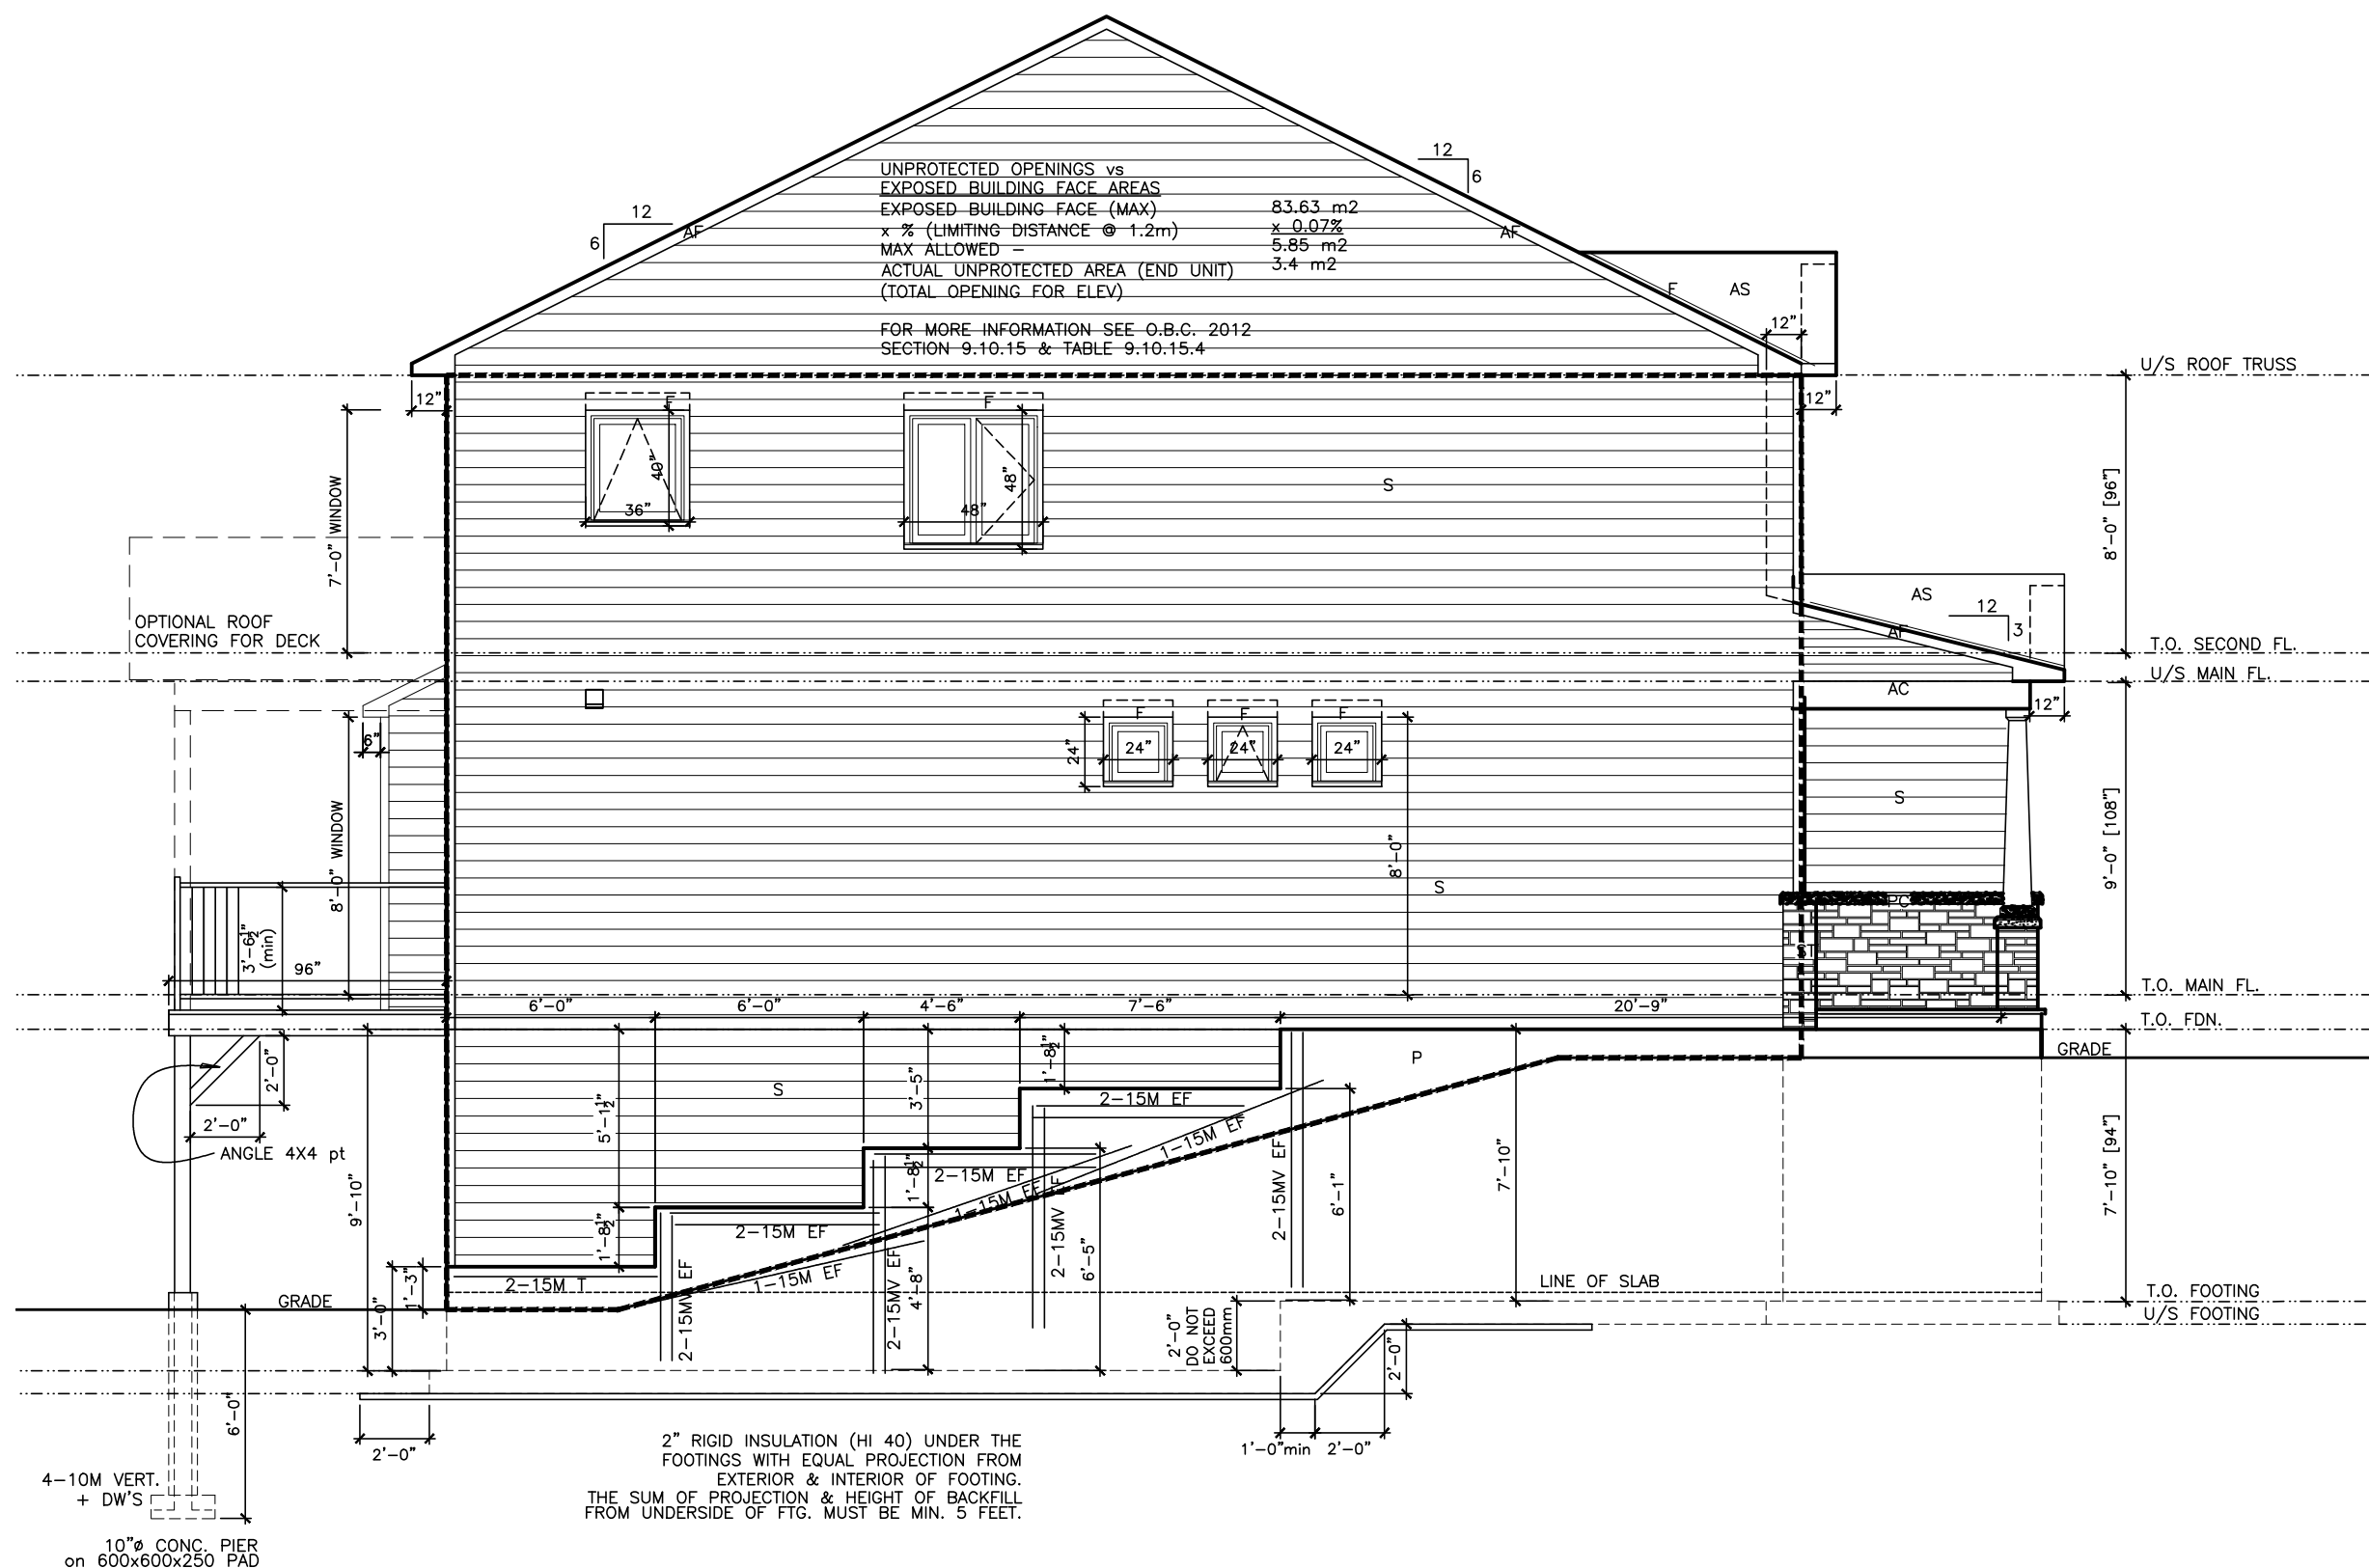

Left Side Elevation C - WOB



THIS DRAWINGS IS TO BE USED IN CONJUNCTION WITH SCHEDULE B-1A AND MAY SHOW ONLY SOME OF THE CHANGES DETAILED ON THAT DOCUMENT. SHOULD THE DRAWINGS NOT SHOW ALL ITEMS CONTAINED ON A SCHEDULE OR MISS OTHER ITEMS ALTOGETHER, THE SCHEDULE IS CONSIDERED THE GOVERNING DOCUMENT.  
FLOORS CONT TENDER 2017

I SCOTT IRWIN BCIN 20765 HAVE REVIEWED AND TAKE RESPONSIBILITY FOR DESIGN ACTIVITIES RELATING TO, HOUSE & SMALL BUILDINGS

- EXTERIOR FINISH LEGEND
- B - BRICK (MAIN)
  - B1 - BRICK SOLDIER COURSE (ACCENT)
  - B2 - BRICK SOLDIER COURSE (ACCENT) 20mm PROUD
  - B3 - BRICK SLEEPER COURSE
  - B4 - STACK BOND (ACCENT)
  - B5 - BRICK SILL (ACCENT)
  - B6 - BRICK ROW LOCK (ACCENT)
  - B7 - BRICK CORBELLING
  - B8 - BRICK COINING 20mm PROUD
  - +20 - BRICK 20mm PROUD
  - 20 - BRICK RECESSED 20mm
  - S - SIDING (HORIZONTAL)
  - ST - STONE VENEER
  - T - TRIM 200mm COVE SIDING
  - AF - ALUMINUM FACSIA
  - AC - ALUMINUM CLADDING
  - AB - 4' ALUMINUM BAND
  - AS - ASPHALT SHINGLES
  - F - FLASHING
  - V - ROOF VENT MAX
  - P - PARGING
  - PC - PRECAST
  - PCH10 - PRECAST HEADER 10"
  - PCH8 - PRECAST HEADER 8"
  - PCS - PRECAST SILL
  - PCB - PRECAST BAND
  - VS - VINYL SHAKES
  - VEC - SIDING (VERTICAL CORNER)

2012 OBC DRAWINGS


|     |                           |          |    |
|-----|---------------------------|----------|----|
|     |                           |          |    |
|     |                           |          |    |
|     |                           |          |    |
|     |                           |          |    |
| 4.  | AS PER STRUCTURAL         | 11/29/16 |    |
| 3   | MANUFACTURED ROOF TRUSTS  | 04/12/16 |    |
| 2.  | MANUFACTURED FLOOR JOISTS | 02/11/16 |    |
| 1.  | STANDARD DRAWINGS         | 28/09/15 | SI |
| NO. | DESCRIPTION               | DATE     | BY |



TITLE: House Side Elevation C

ACAD FILE: 1046 - The Hazelwood.dwg SCALE: 3/16" = 1'-0"

1046 - The Hazelwood 2012 Footprint (STANDARD DRAWINGS) DWG. A-2c

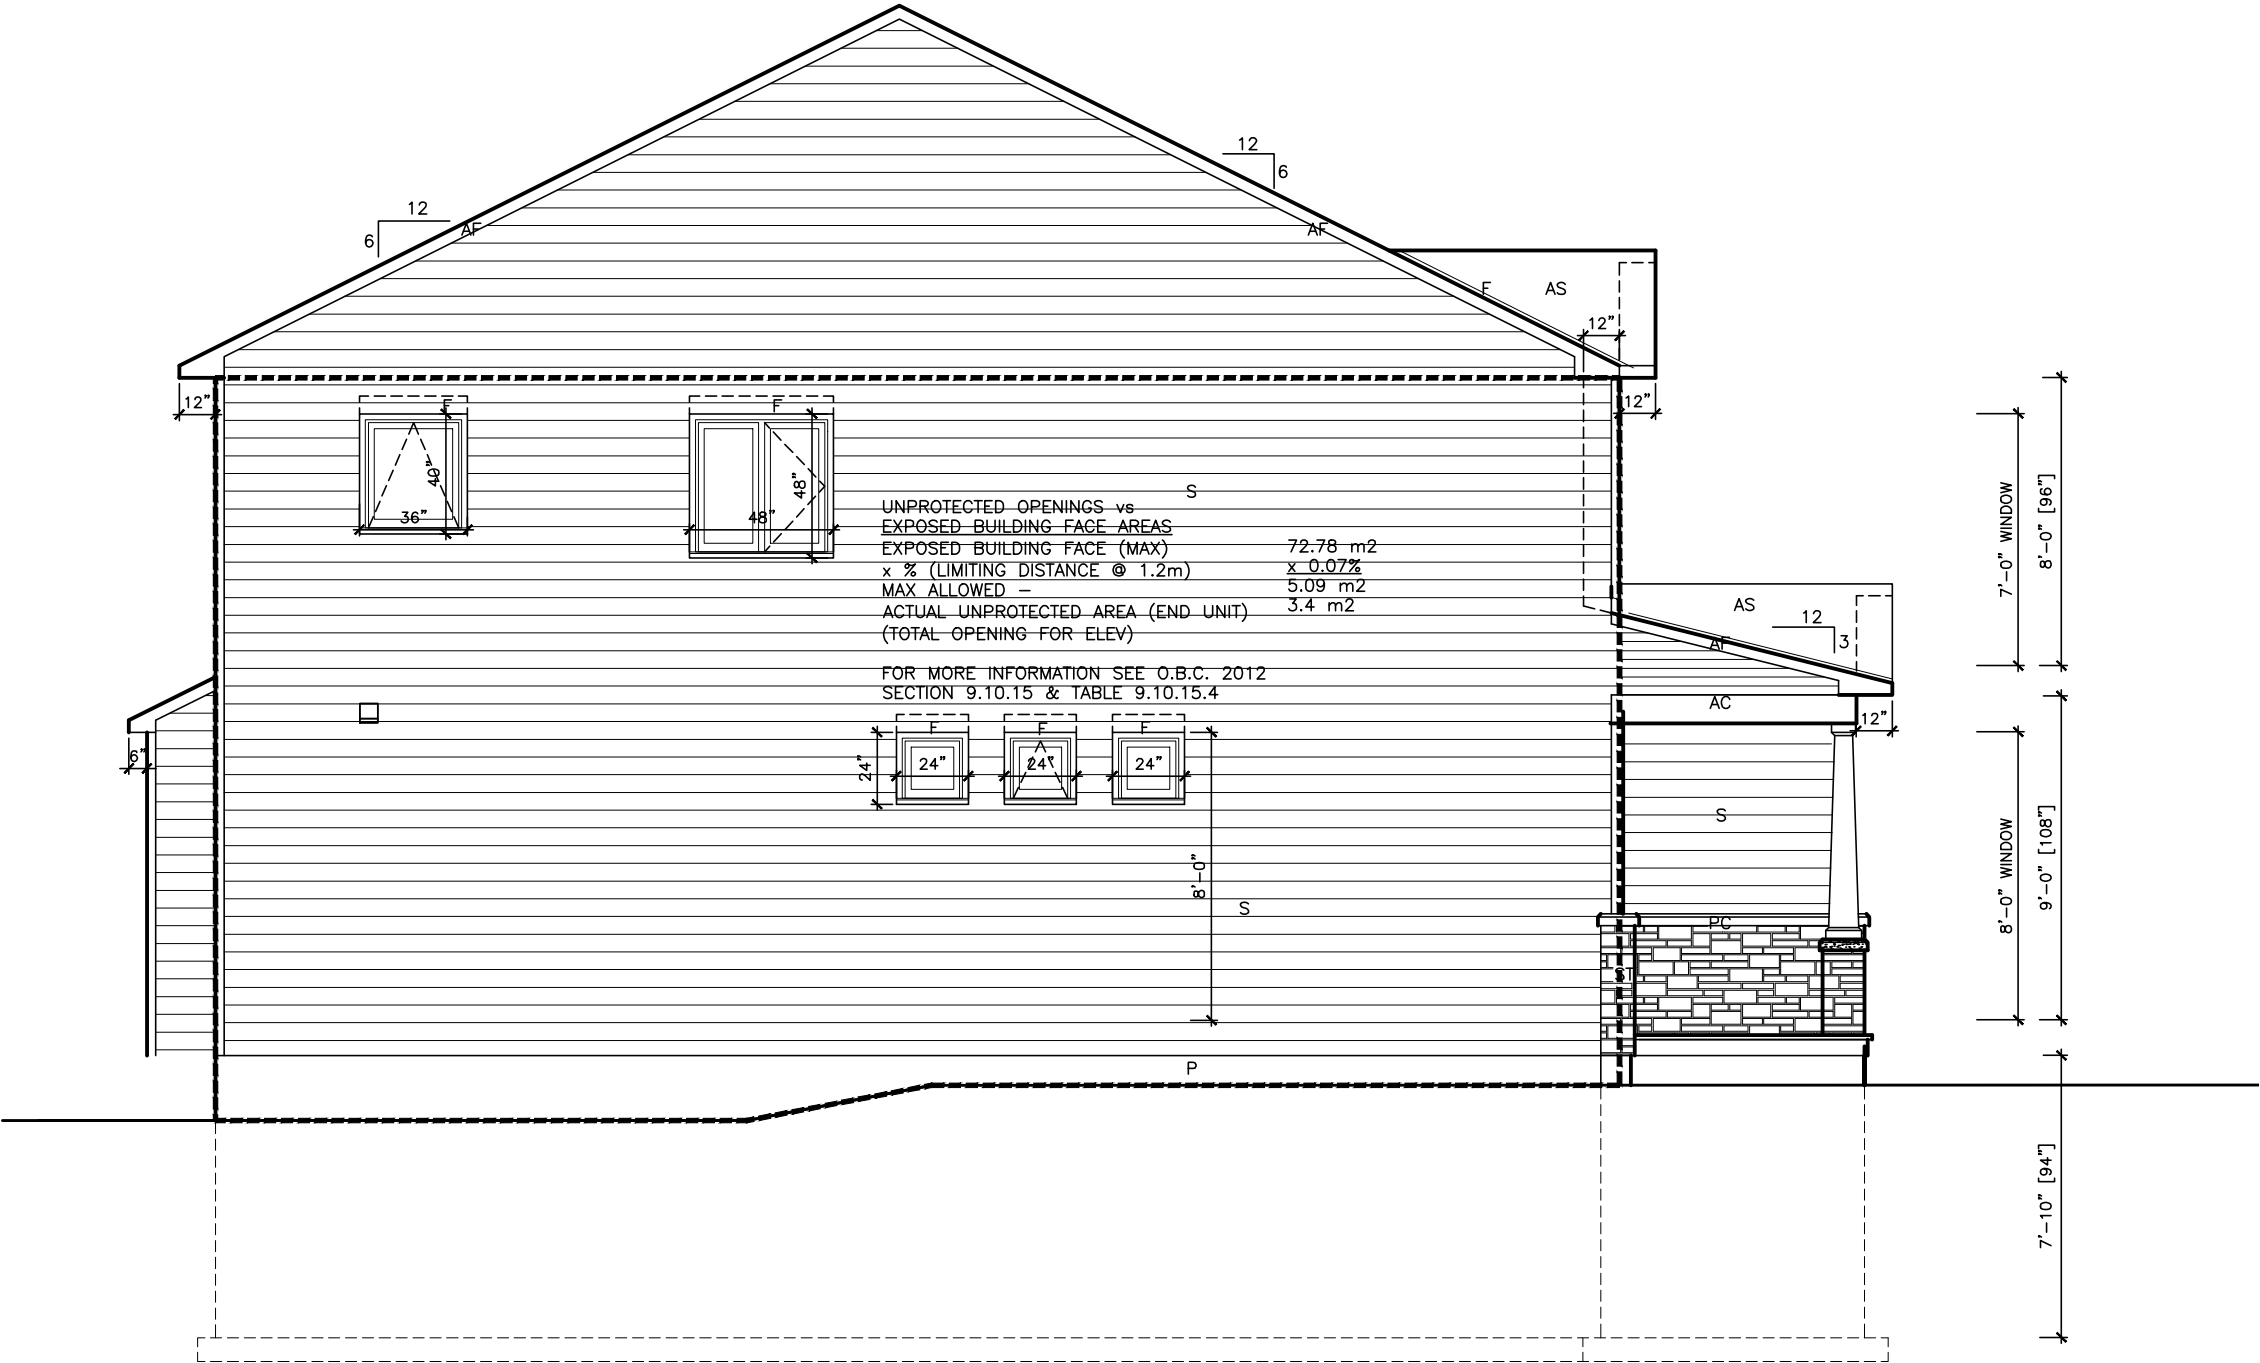

Left Side Elevation C

THIS DRAWING IS TO BE USED IN CONJUNCTION WITH SCHEDULE B-1A AND MAY SHOW ONLY SOME OF THE CHANGES DETAILED ON THAT DOCUMENT. SHOULD THE DRAWINGS NOT SHOW ALL ITEMS CONTAINED ON A SCHEDULE OR MISS OTHER ITEMS ALTOGETHER, THE SCHEDULE IS CONSIDERED THE GOVERNING DOCUMENT.  
FLOORS CONT  
**TENDER 2017**

I SCOTT IRWIN BCIN 20765 HAVE REVIEWED AND TAKE RESPONSIBILITY FOR DESIGN ACTIVITIES RELATING TO, HOUSE & SMALL BUILDINGS

- EXTERIOR FINISH LEGEND**
- B - BRICK (MAIN)
  - B1 - BRICK SOLDIER COURSE (ACCENT)
  - B2 - BRICK SOLDIER COURSE (ACCENT) 20mm PROUD
  - B3 - BRICK SLEEPER COURSE
  - B4 - STACK BOND (ACCENT)
  - B5 - BRICK SILL (ACCENT)
  - B6 - BRICK ROW LOCK (ACCENT)
  - B7 - BRICK CORBELLING
  - B8 - BRICK COINING 20mm PROUD
  - +20 - BRICK 20mm PROUD
  - 20 - BRICK RECESSED 20mm
  - S - SIDING (HORIZONTAL)
  - ST - STONE VENEER
  - T - TRIM 200mm COVE SIDING
  - AF - ALUMINUM FASCIA
  - AC - ALUMINUM CLADDING
  - AB - 4" ALUMINUM BAND
  - AS - ASPHALT SHINGLES
  - F - FLASHING
  - V - ROOF VENT MAX
  - P - PARGING
  - PC - PRECAST
  - PCH10 - PRECAST HEADER 10"
  - PCH8 - PRECAST HEADER 8"
  - PCS - PRECAST SILL
  - PCB - PRECAST BAND
  - VS - VINYL SHAKES
  - VEC - SIDING (VERTICAL CORNER)

**2012 OBC DRAWINGS**


|     |                           |          |    |
|-----|---------------------------|----------|----|
| 4.  | AS PER STRUCTURAL         | 11/29/16 |    |
| 3   | MANUFACTURED ROOF TRUSSES | 04/12/16 |    |
| 2.  | MANUFACTURED FLOOR JOISTS | 02/11/16 |    |
| 1.  | STANDARD DRAWINGS         | 28/09/15 | SI |
| NO. | DESCRIPTION               | DATE     | BY |



TITLE: **Garage Side Elevation A - WOB**

ACAD FILE: 1046 - The Hazelwood.dwg SCALE: 3/16" = 1'-0"

1046 - The Hazelwood 2012 Footprint (STANDARD DRAWINGS) DWG. **A-3d**

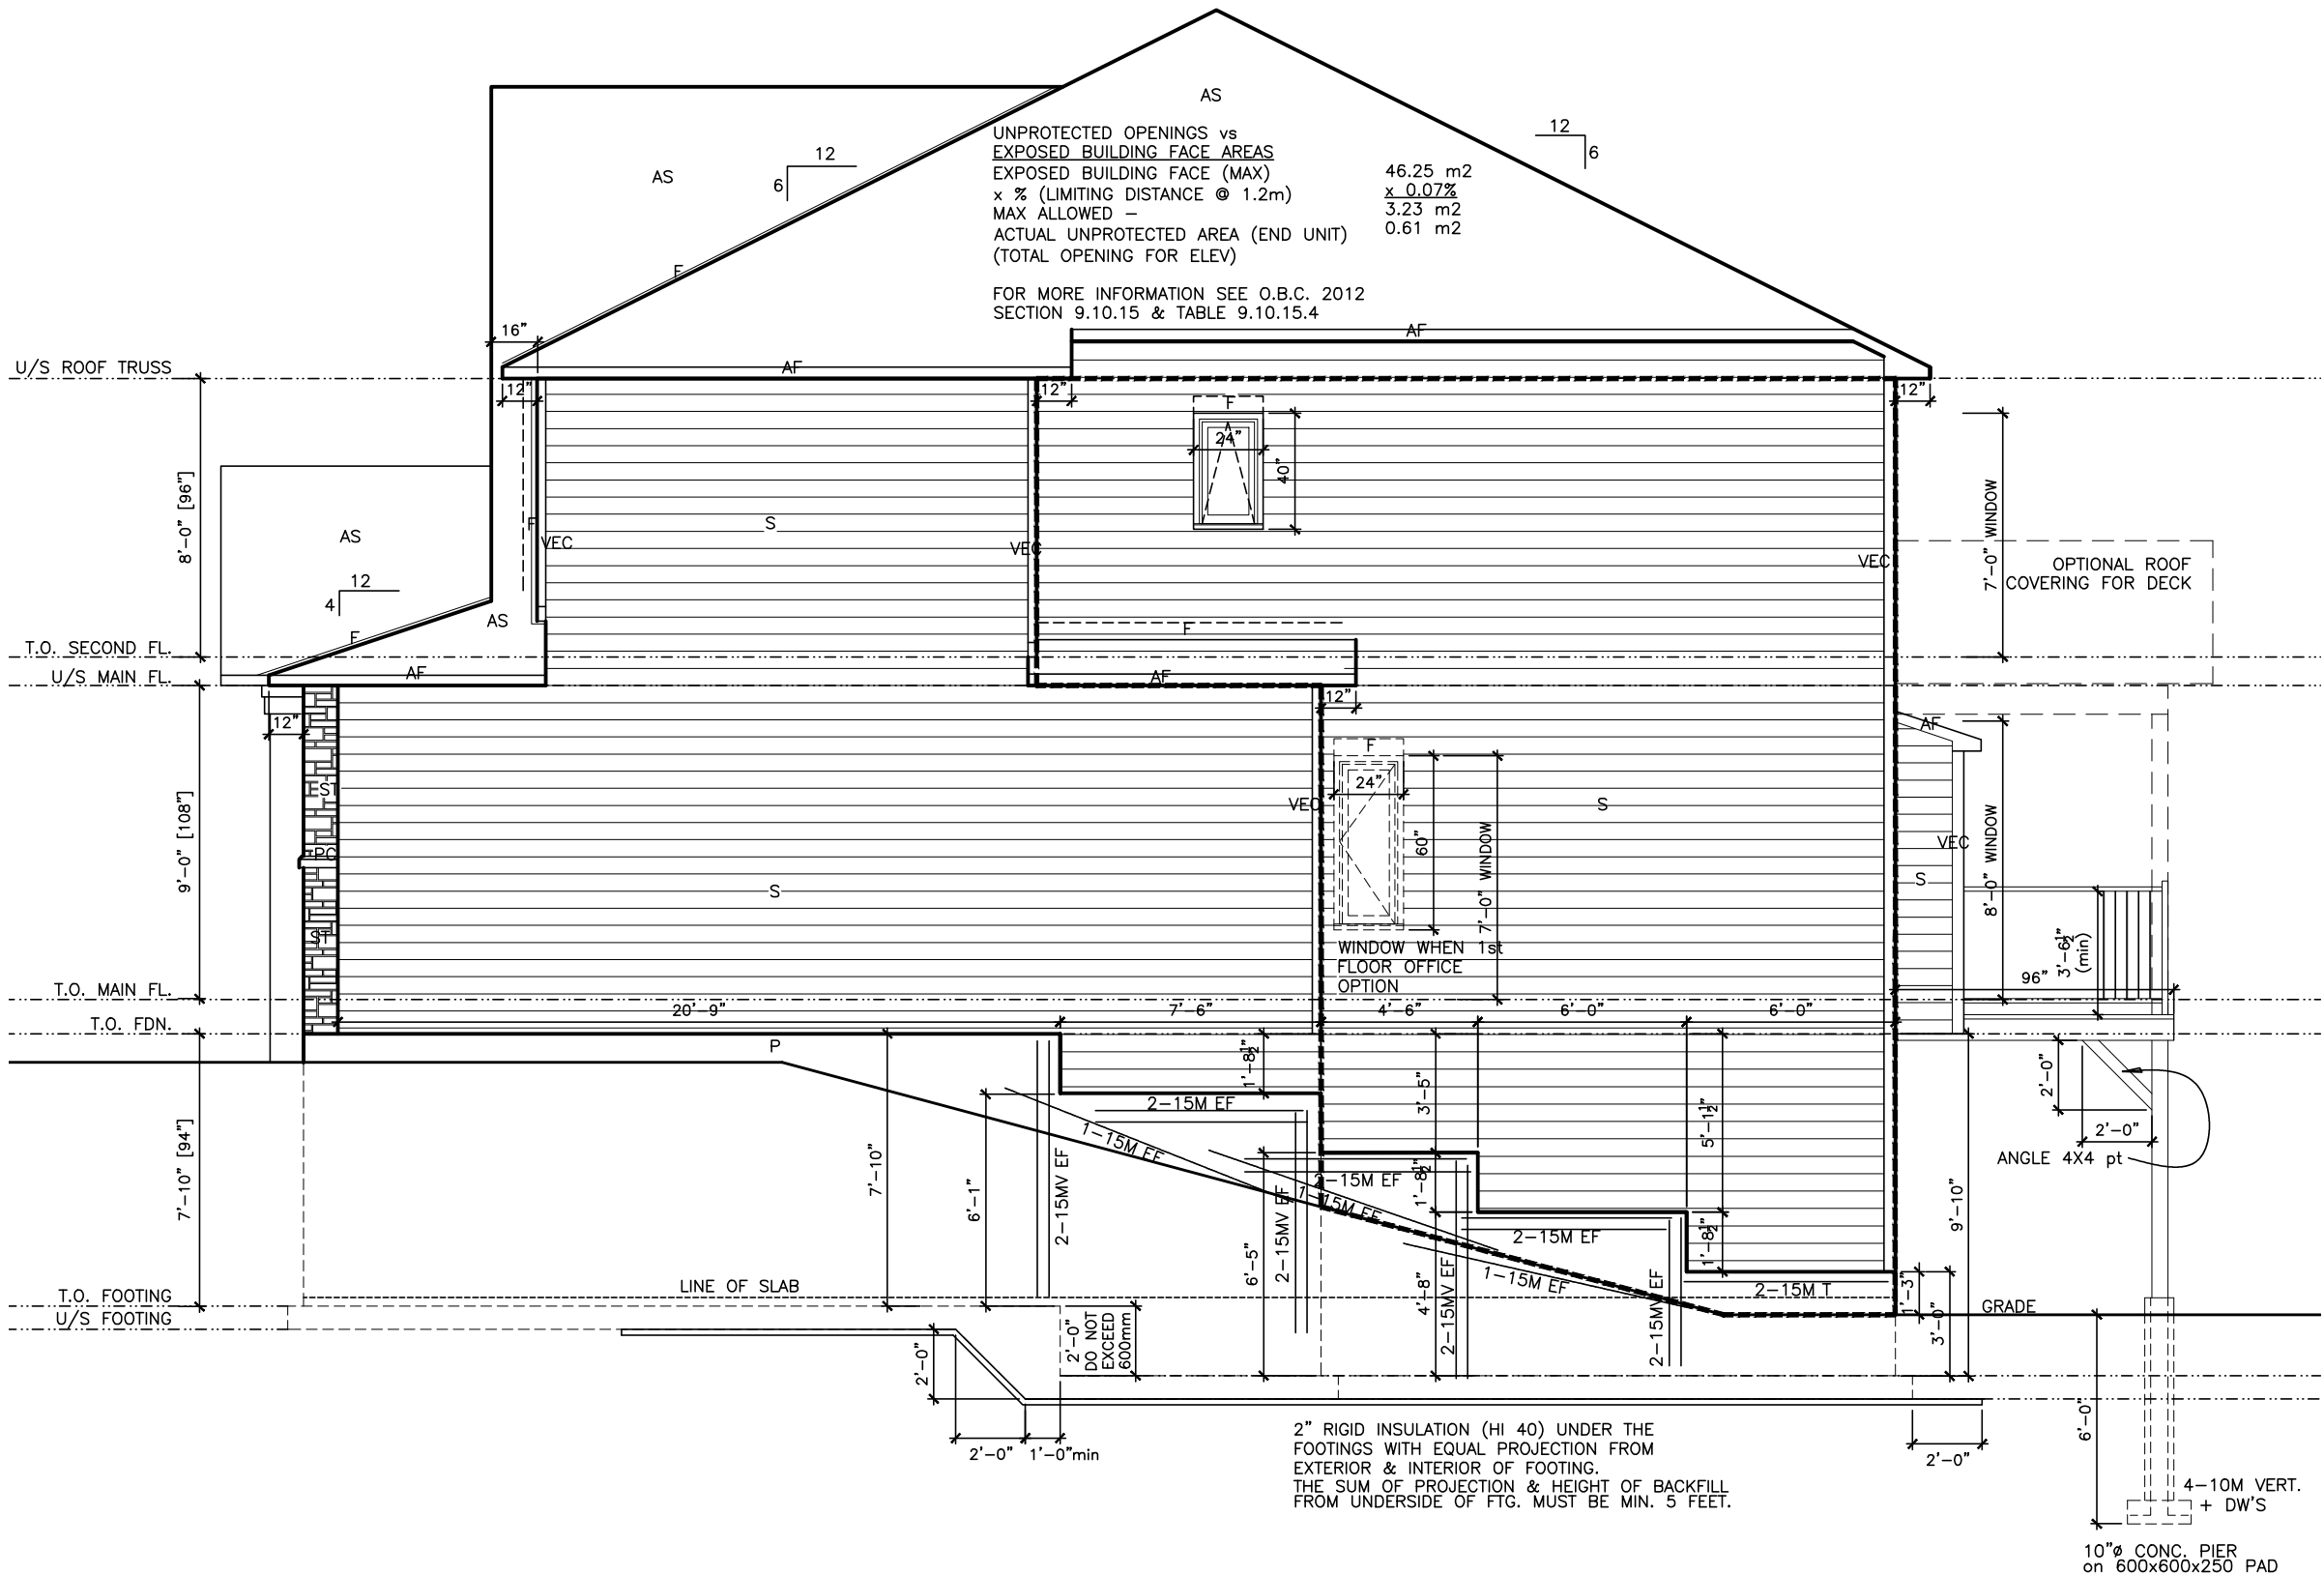

Right Side Elevation A - WOB

LOT            **XXxx**

DATE            **XX/XX/XX**

THIS DRAWINGS IS TO BE USED IN CONJUNCTION WITH SCHEDULE B-1A AND MAY SHOW ONLY SOME OF THE CHANGES DETAILED ON THAT DOCUMENT. SHOULD THE DRAWINGS NOT SHOW ALL ITEMS CONTAINED ON A SCHEDULE OR MISS OTHER ITEMS ALTOGETHER, THE SCHEDULE IS CONSIDERED THE GOVERNING DOCUMENT.  
FLOORS CONT **TENDER 2017**

I SCOTT IRWIN BCIN 20765 HAVE REVIEWED AND TAKE RESPONSIBILITY FOR DESIGN ACTIVITIES RELATING TO, HOUSE & SMALL BUILDINGS

- EXTERIOR FINISH LEGEND
- B – BRICK (MAIN)
  - B1 – BRICK SOLDIER COURSE (ACCENT)
  - B2 – BRICK SOLDIER COURSE (ACCENT)
  - B3 – BRICK SLEEPER COURSE
  - B4 – STACK BOND (ACCENT)
  - B5 – BRICK SILL (ACCENT)
  - B6 – BRICK ROW LOCK (ACCENT)
  - B7 – BRICK CORBELLING
  - B8 – BRICK COINING 20mm PROUD
  - +20 – BRICK 20mm PROUD
  - 20 – BRICK RECESSED 20mm
  - S – SIDING (HORIZONTAL)
  - ST – STONE VENEER
  - T – TRIM 200mm COVE SIDING
  - AF – ALUMINUM FASCIA
  - AC – ALUMINUM CLADDING
  - AB – 4" ALUMINUM BAND
  - AS – ASPHALT SHINGLES
  - F – FLASHING
  - V – ROOF VENT MAX
  - P – PARGING
  - PC – PRECAST
  - PCH10 – PRECAST HEADER 10"
  - PCH8 – PRECAST HEADER 8"
  - PCS – PRECAST SILL
  - PCB – PRECAST BAND
  - VS – VINYL SHAKES
  - VEC – SIDING (VERTICAL CORNER)

2012 OBC DRAWINGS


|     |                           |             |
|-----|---------------------------|-------------|
|     |                           |             |
|     |                           |             |
| 4.  | AS PER STRUCTURAL         | 11/29/16    |
| 3   | MANUFACTURED ROOF TRUS    | 04/12/16    |
| 2.  | MANUFACTURED FLOOR JOISTS | 02/11/16    |
| 1.  | STANDARD DRAWINGS         | 28/09/15 SI |
| NO. | DESCRIPTION               | DATE BY     |



TITLE: Garage Side Elevation A

ACAD FILE: 1046 - The Hazelwood.dwg SCALE: 3/16" = 1'-0"

1046 - The Hazelwood 2012 Footprint (STANDARD DRAWINGS) DWG. A-3d

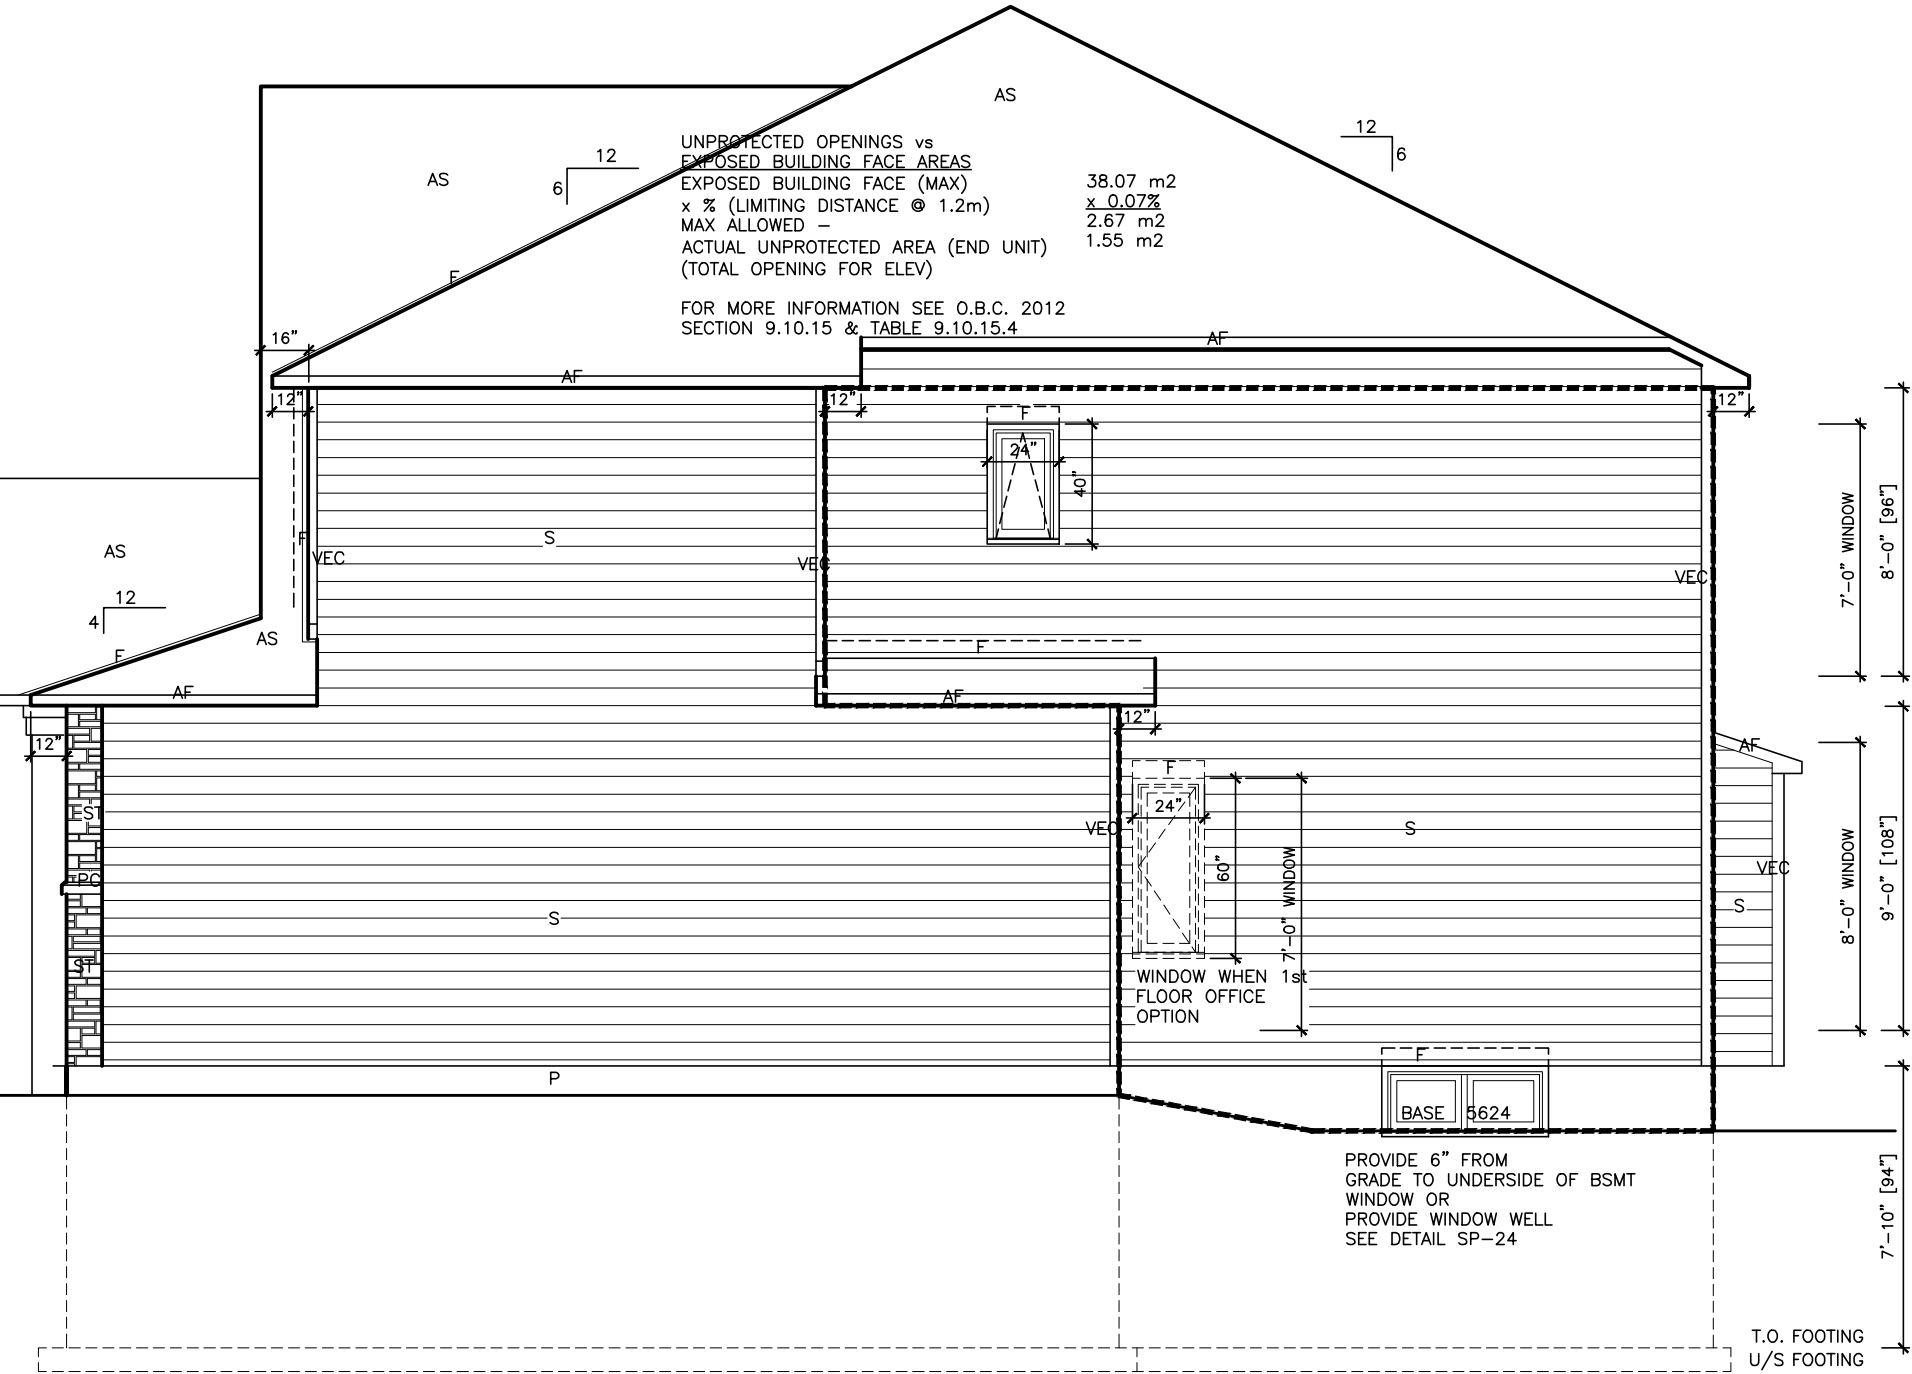

Right Side Elevation A

THIS DRAWING IS TO BE USED IN CONJUNCTION WITH SCHEDULE B-1A AND MAY SHOW ONLY SOME OF THE CHANGES DETAILED ON THAT DOCUMENT. SHOULD THE DRAWINGS NOT SHOW ALL ITEMS CONTAINED ON A SCHEDULE OR MISS OTHER ITEMS ALTOGETHER, THE SCHEDULE IS CONSIDERED THE GOVERNING DOCUMENT.  
FLOORS CONT **TENDER 2017**

I SCOTT IRWIN BCIN 20765 HAVE REVIEWED AND TAKE RESPONSIBILITY FOR DESIGN ACTIVITIES RELATING TO, HOUSE & SMALL BUILDINGS

EXTERIOR FINISH LEGEND

- B - BRICK (MAIN)  
B1 - BRICK SOLDIER COURSE (ACCENT)  
B2 - BRICK SOLDIER COURSE (ACCENT)  
B3 - BRICK SLEEPER COURSE  
B4 - STACK BOND (ACCENT)  
B5 - BRICK SILL (ACCENT)  
B6 - BRICK ROW LOCK (ACCENT)  
B7 - BRICK CORBELLING  
B8 - BRICK COINING 20mm PROUD  
+20 - BRICK 20mm PROUD  
-20 - BRICK RECESSED 20mm  
S - SIDING (HORIZONTAL)  
ST - STONE VENEER  
T - TRIM 200mm COVE SIDING  
AF - ALUMINUM FACIA  
AC - ALUMINUM CLADDING  
AB - 4" ALUMINUM BAND  
AS - ASPHALT SHINGLES  
F - FLASHING  
V - ROOF VENT MAX  
P - PARGING  
PC - PRECAST  
PCH10 - PRECAST HEADER 10"  
PCH8 - PRECAST HEADER 8"  
PCS - PRECAST SILL  
PCB - PRECAST BAND  
VS - VINYL SHAKES  
VEC - SIDING (VERTICAL CORNER)

2012 OBC DRAWINGS


| NO | DESCRIPTION               | DATE     | BY |
|----|---------------------------|----------|----|
| 4. | AS PER STRUCTURAL         | 11/29/16 |    |
| 3  | MANUFACTURED ROOF TRUSSES | 04/12/16 |    |
| 2. | MANUFACTURED FLOOR JOISTS | 02/11/16 |    |
| 1. | STANDARD DRAWINGS         | 28/09/15 | SI |




TITLE: **Garage Side Elevation B - WOB**

ACAD FILE: 1046 - The Hazelwood.dwg SCALE: 3/16" = 1'-0"

1046 - The Hazelwood 2012 Footprint (STANDARD DRAWINGS) DWG. **A-3e**

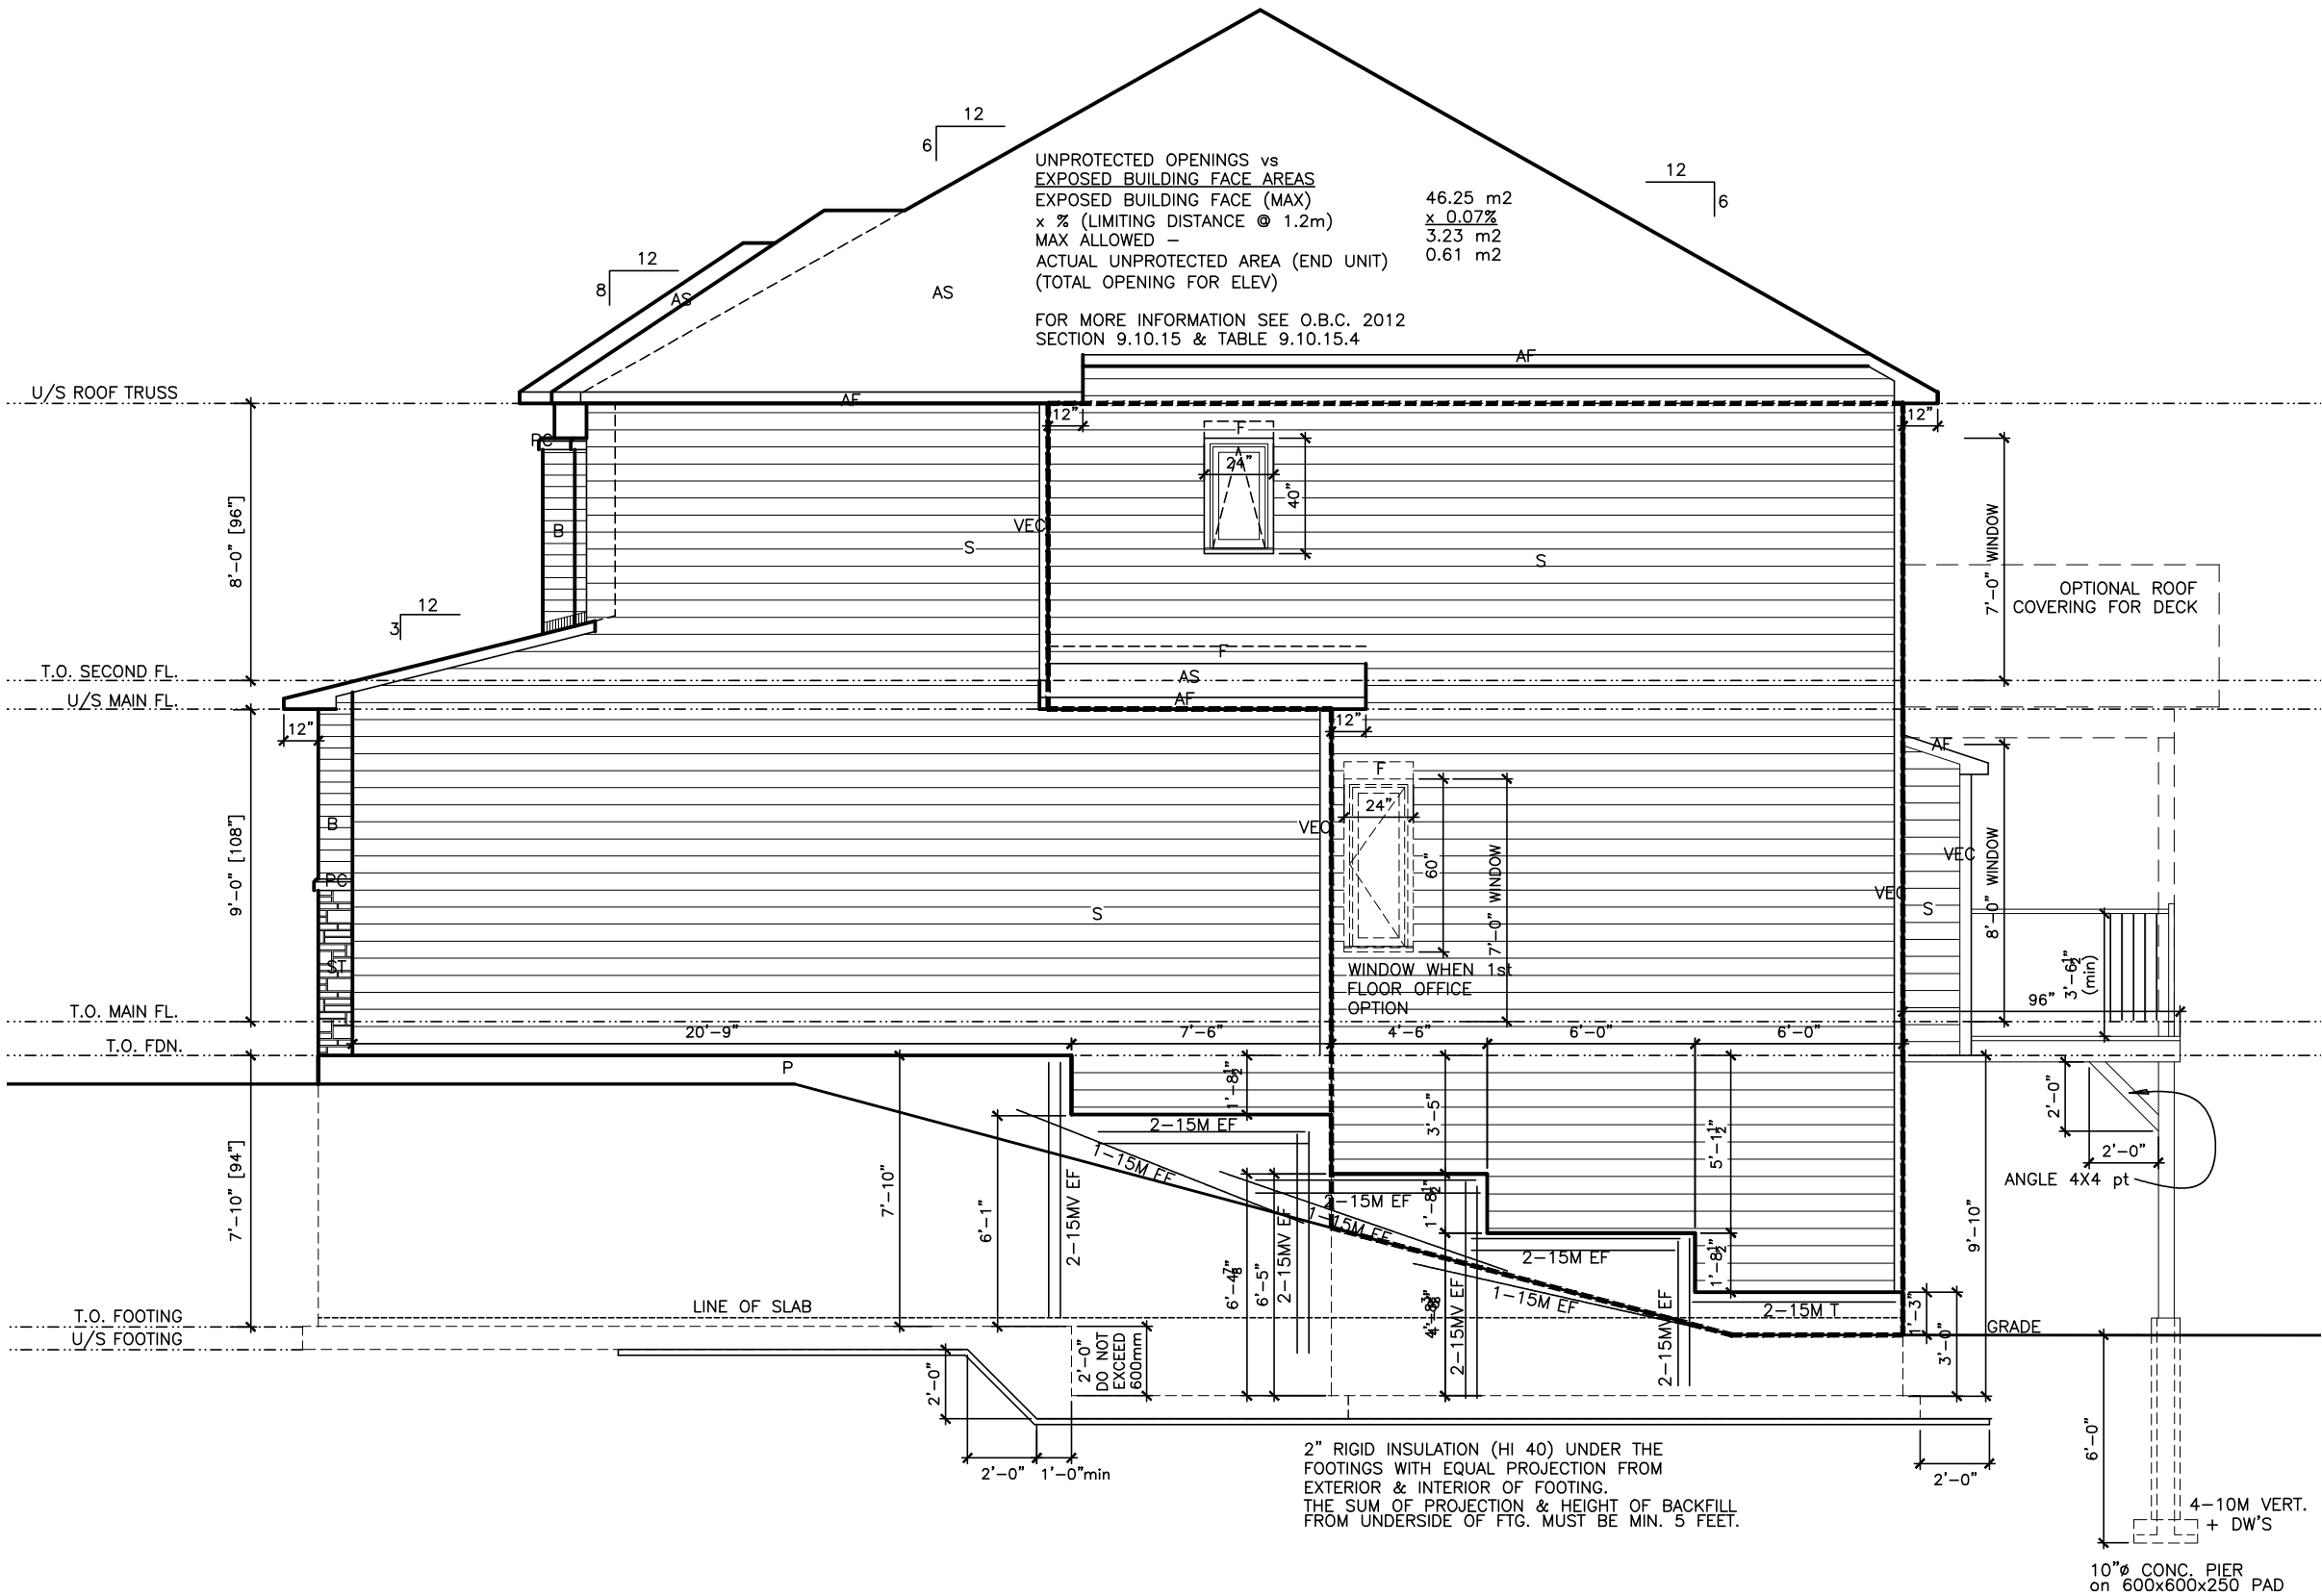

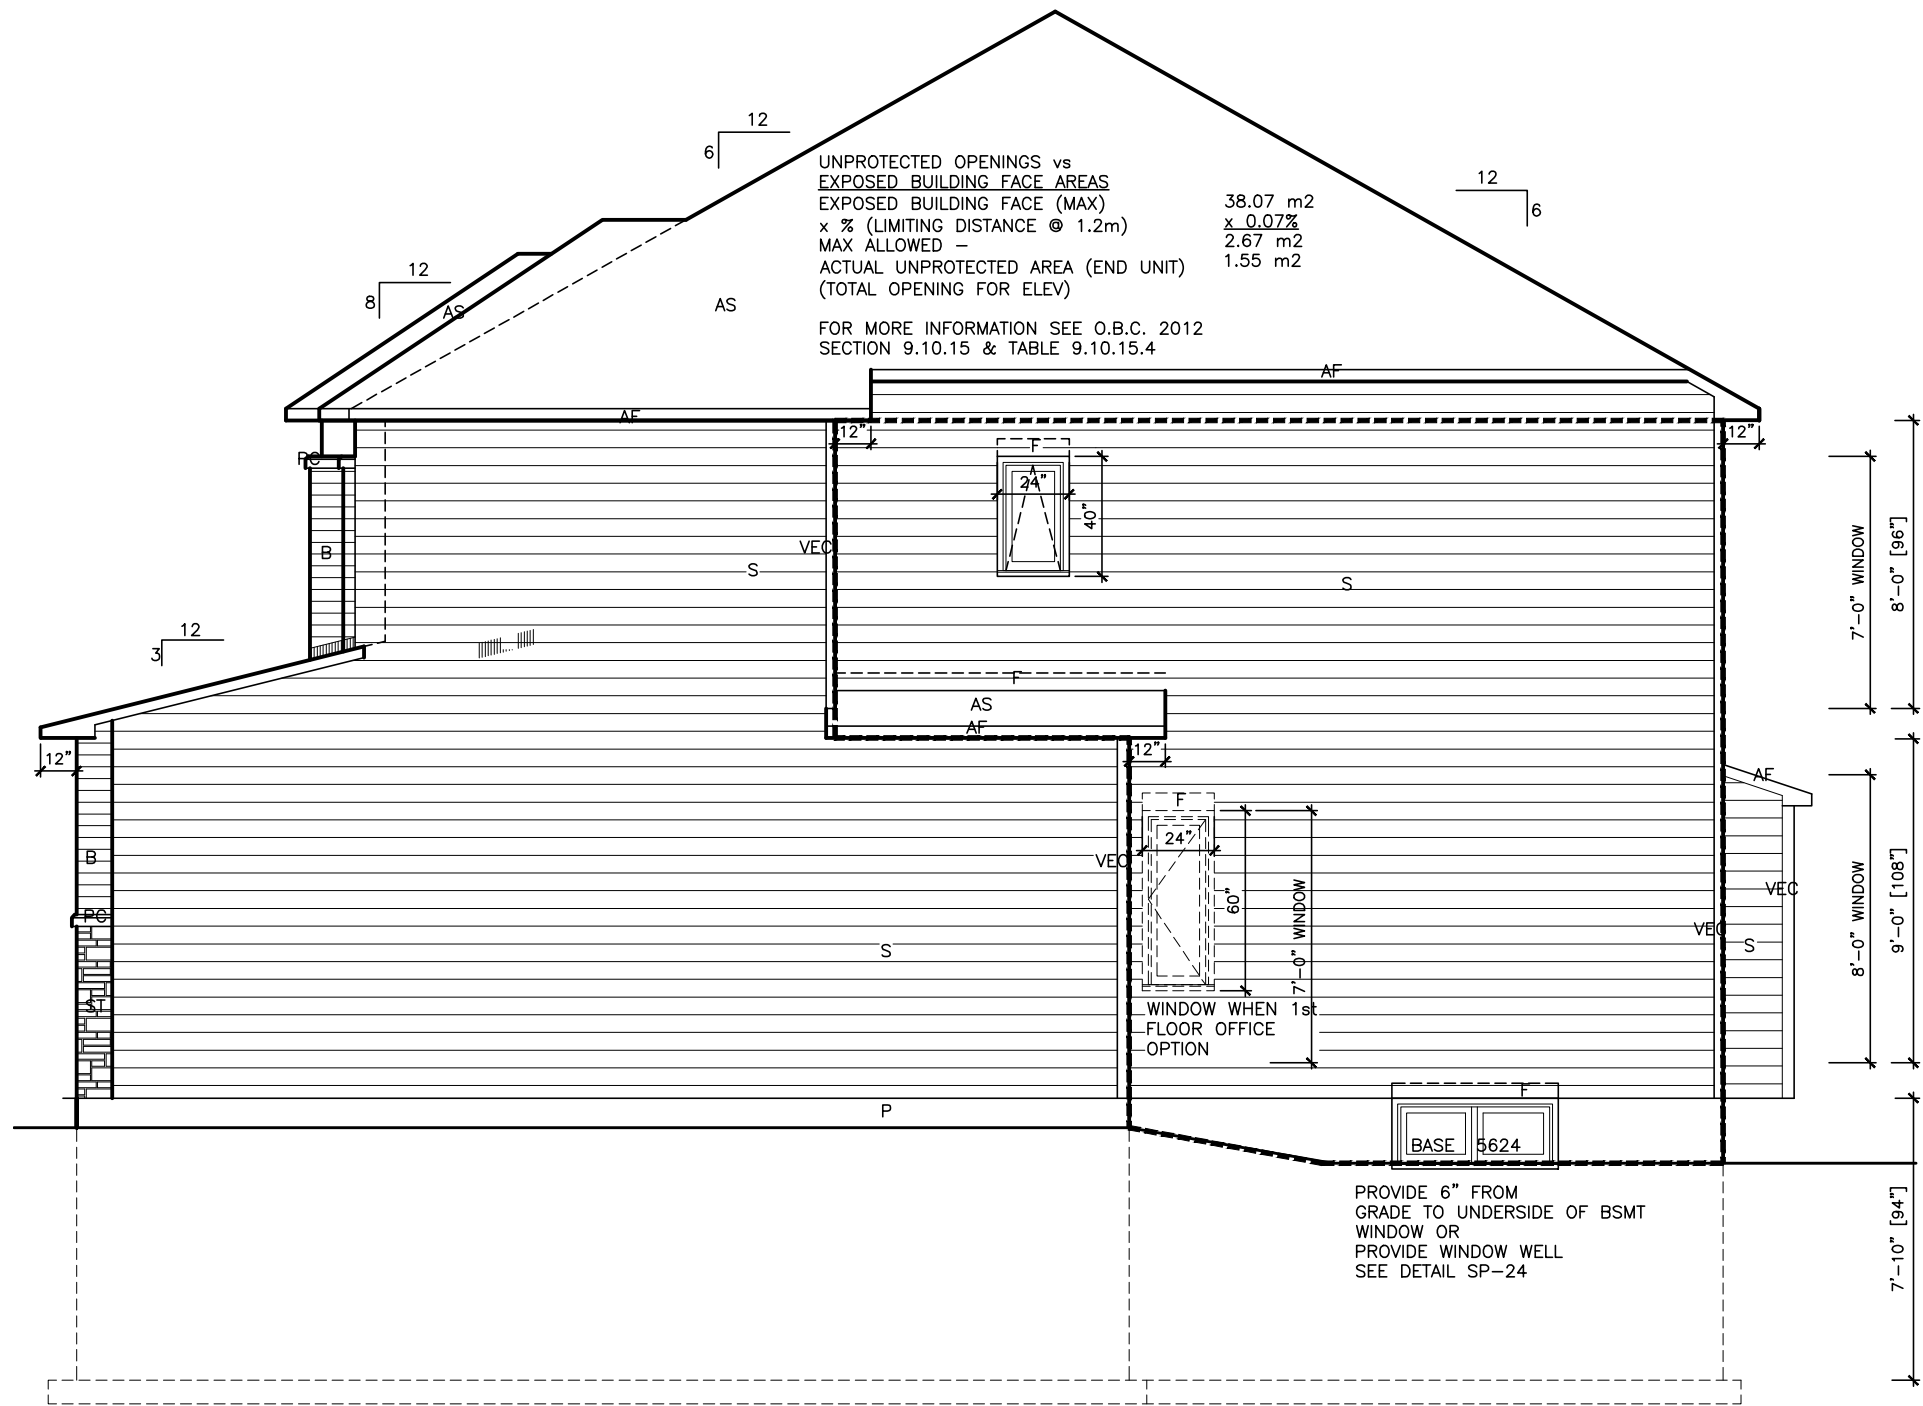

Right Side Elevation B

LOT **XXxx**

DATE **XX/XX/XX**

THIS DRAWING IS TO BE USED IN CONJUNCTION WITH SCHEDULE B-1A AND MAY SHOW ONLY SOME OF THE CHANGES DETAILED ON THAT DOCUMENT. SHOULD THE DRAWINGS NOT SHOW ALL ITEMS CONTAINED ON A SCHEDULE OR MISS OTHER ITEMS ALTOGETHER, THE SCHEDULE IS CONSIDERED THE GOVERNING DOCUMENT.  
FLOORS CONT

**TENDER 2017**

I SCOTT IRWIN BCIN 20765 HAVE REVIEWED AND TAKE RESPONSIBILITY FOR DESIGN ACTIVITIES RELATING TO, HOUSE & SMALL BUILDINGS

| EXTERIOR FINISH LEGEND |                                 |
|------------------------|---------------------------------|
| B                      | - BRICK (MAIN)                  |
| B1                     | - BRICK SOLDIER COURSE (ACCENT) |
| B2                     | - BRICK SOLDIER COURSE (ACCENT) |
| B3                     | - BRICK SLEEPER COURSE          |
| B4                     | - STACK BOND (ACCENT)           |
| B5                     | - BRICK SILL (ACCENT)           |
| B6                     | - BRICK ROW LOCK (ACCENT)       |
| B7                     | - BRICK CORBELLING              |
| B8                     | - BRICK COINING 20mm PROUD      |
| +20                    | - BRICK 20mm PROUD              |
| -20                    | - BRICK RECESSED 20mm           |
| S                      | - SIDING (HORIZONTAL)           |
| ST                     | - STONE VENEER                  |
| T                      | - TRIM 200mm COVE SIDING        |
| AF                     | - ALUMINUM FASCIA               |
| AC                     | - ALUMINUM CLADDING             |
| AB                     | - 4" ALUMINUM BAND              |
| AS                     | - ASPHALT SHINGLES              |
| F                      | - FLASHING                      |
| V                      | - ROOF VENT MAX                 |
| P                      | - PARGING                       |
| PC                     | - PRECAST                       |
| PCH10                  | - PRECAST HEADER 10"            |
| PCH8                   | - PRECAST HEADER 8"             |
| PCS                    | - PRECAST SILL                  |
| PCB                    | - PRECAST BAND                  |
| VS                     | - VINYL SHAKES                  |
| VEC                    | - SIDING (VERTICAL CORNER)      |

### 2012 OBC DRAWINGS

| NO. | DESCRIPTION               | DATE     | BY |
|-----|---------------------------|----------|----|
| 4.  | AS PER STRUCTURAL         | 11/29/16 |    |
| 3   | MANUFACTURED ROOF TRUSSES | 04/12/16 |    |
| 2.  | MANUFACTURED FLOOR JOISTS | 02/11/16 |    |
| 1.  | STANDARD DRAWINGS         | 28/09/15 | SI |



TITLE: **Garage Side Elevation B**

ACAD FILE: 1046 - The Hazelwood.dwg  
SCALE: 3/16" = 1'-0"

1046 - The Hazelwood  
2012 Footprint  
(STANDARD DRAWINGS)  
DWG. **A-3d**

THIS DRAWING IS TO BE USED IN CONJUNCTION WITH SCHEDULE B-1A AND MAY SHOW ONLY SOME OF THE CHANGES DETAILED ON THAT DOCUMENT. SHOULD THE DRAWINGS NOT SHOW ALL ITEMS CONTAINED ON A SCHEDULE OR MISS OTHER ITEMS ALTOGETHER, THE SCHEDULE IS CONSIDERED THE GOVERNING DOCUMENT.  
FLOORS CONT

**TENDER 2017**

I SCOTT IRWIN BCIN 20765 HAVE REVIEWED AND TAKE RESPONSIBILITY FOR DESIGN ACTIVITIES RELATING TO, HOUSE & SMALL BUILDINGS

- EXTERIOR FINISH LEGEND**
- B - BRICK (MAIN)
  - B1 - BRICK SOLDIER COURSE (ACCENT)
  - B2 - BRICK SOLDIER COURSE (ACCENT) 20mm PROUD
  - B3 - BRICK SLEEPER COURSE
  - B4 - STACK BOND (ACCENT)
  - B5 - BRICK SILL (ACCENT)
  - B6 - BRICK ROW LOCK (ACCENT)
  - B7 - BRICK CORBELLING
  - B8 - BRICK COINING 20mm PROUD
  - +20 - BRICK 20mm PROUD
  - 20 - BRICK RECESSED 20mm
  - S - SIDING (HORIZONTAL)
  - ST - STONE VENEER
  - T - TRIM 200mm COVE SIDING
  - AF - ALUMINUM FACSIA
  - AC - ALUMINUM CLADDING
  - AB - 4" ALUMINUM BAND
  - AS - ASPHALT SHINGLES
  - F - FLASHING
  - V - ROOF VENT MAX
  - P - PARGING
  - PC - PRECAST
  - PCH10 - PRECAST HEADER 10"
  - PCH8 - PRECAST HEADER 8"
  - PCS - PRECAST SILL
  - PCB - PRECAST BAND
  - VS - VINYL SHAKES
  - VEC - SIDING (VERTICAL CORNER)

**2012 OBC DRAWINGS**


| NO. | DESCRIPTION               | DATE     | BY |
|-----|---------------------------|----------|----|
| 4.  | AS PER STRUCTURAL         | 11/29/16 |    |
| 3   | MANUFACTURED ROOF TRUSSES | 04/12/16 |    |
| 2.  | MANUFACTURED FLOOR JOISTS | 02/11/16 |    |
| 1.  | STANDARD DRAWINGS         | 28/09/15 | SI |



TITLE: **Garage Side Elevation C - WOB**


ACAD FILE: 1046 - The Hazelwood.dwg  
SCALE: 3/16" = 1'-0"

**1046 - The Hazelwood 2012 Footprint**  
(STANDARD DRAWINGS)  
DWG. **A-3f**

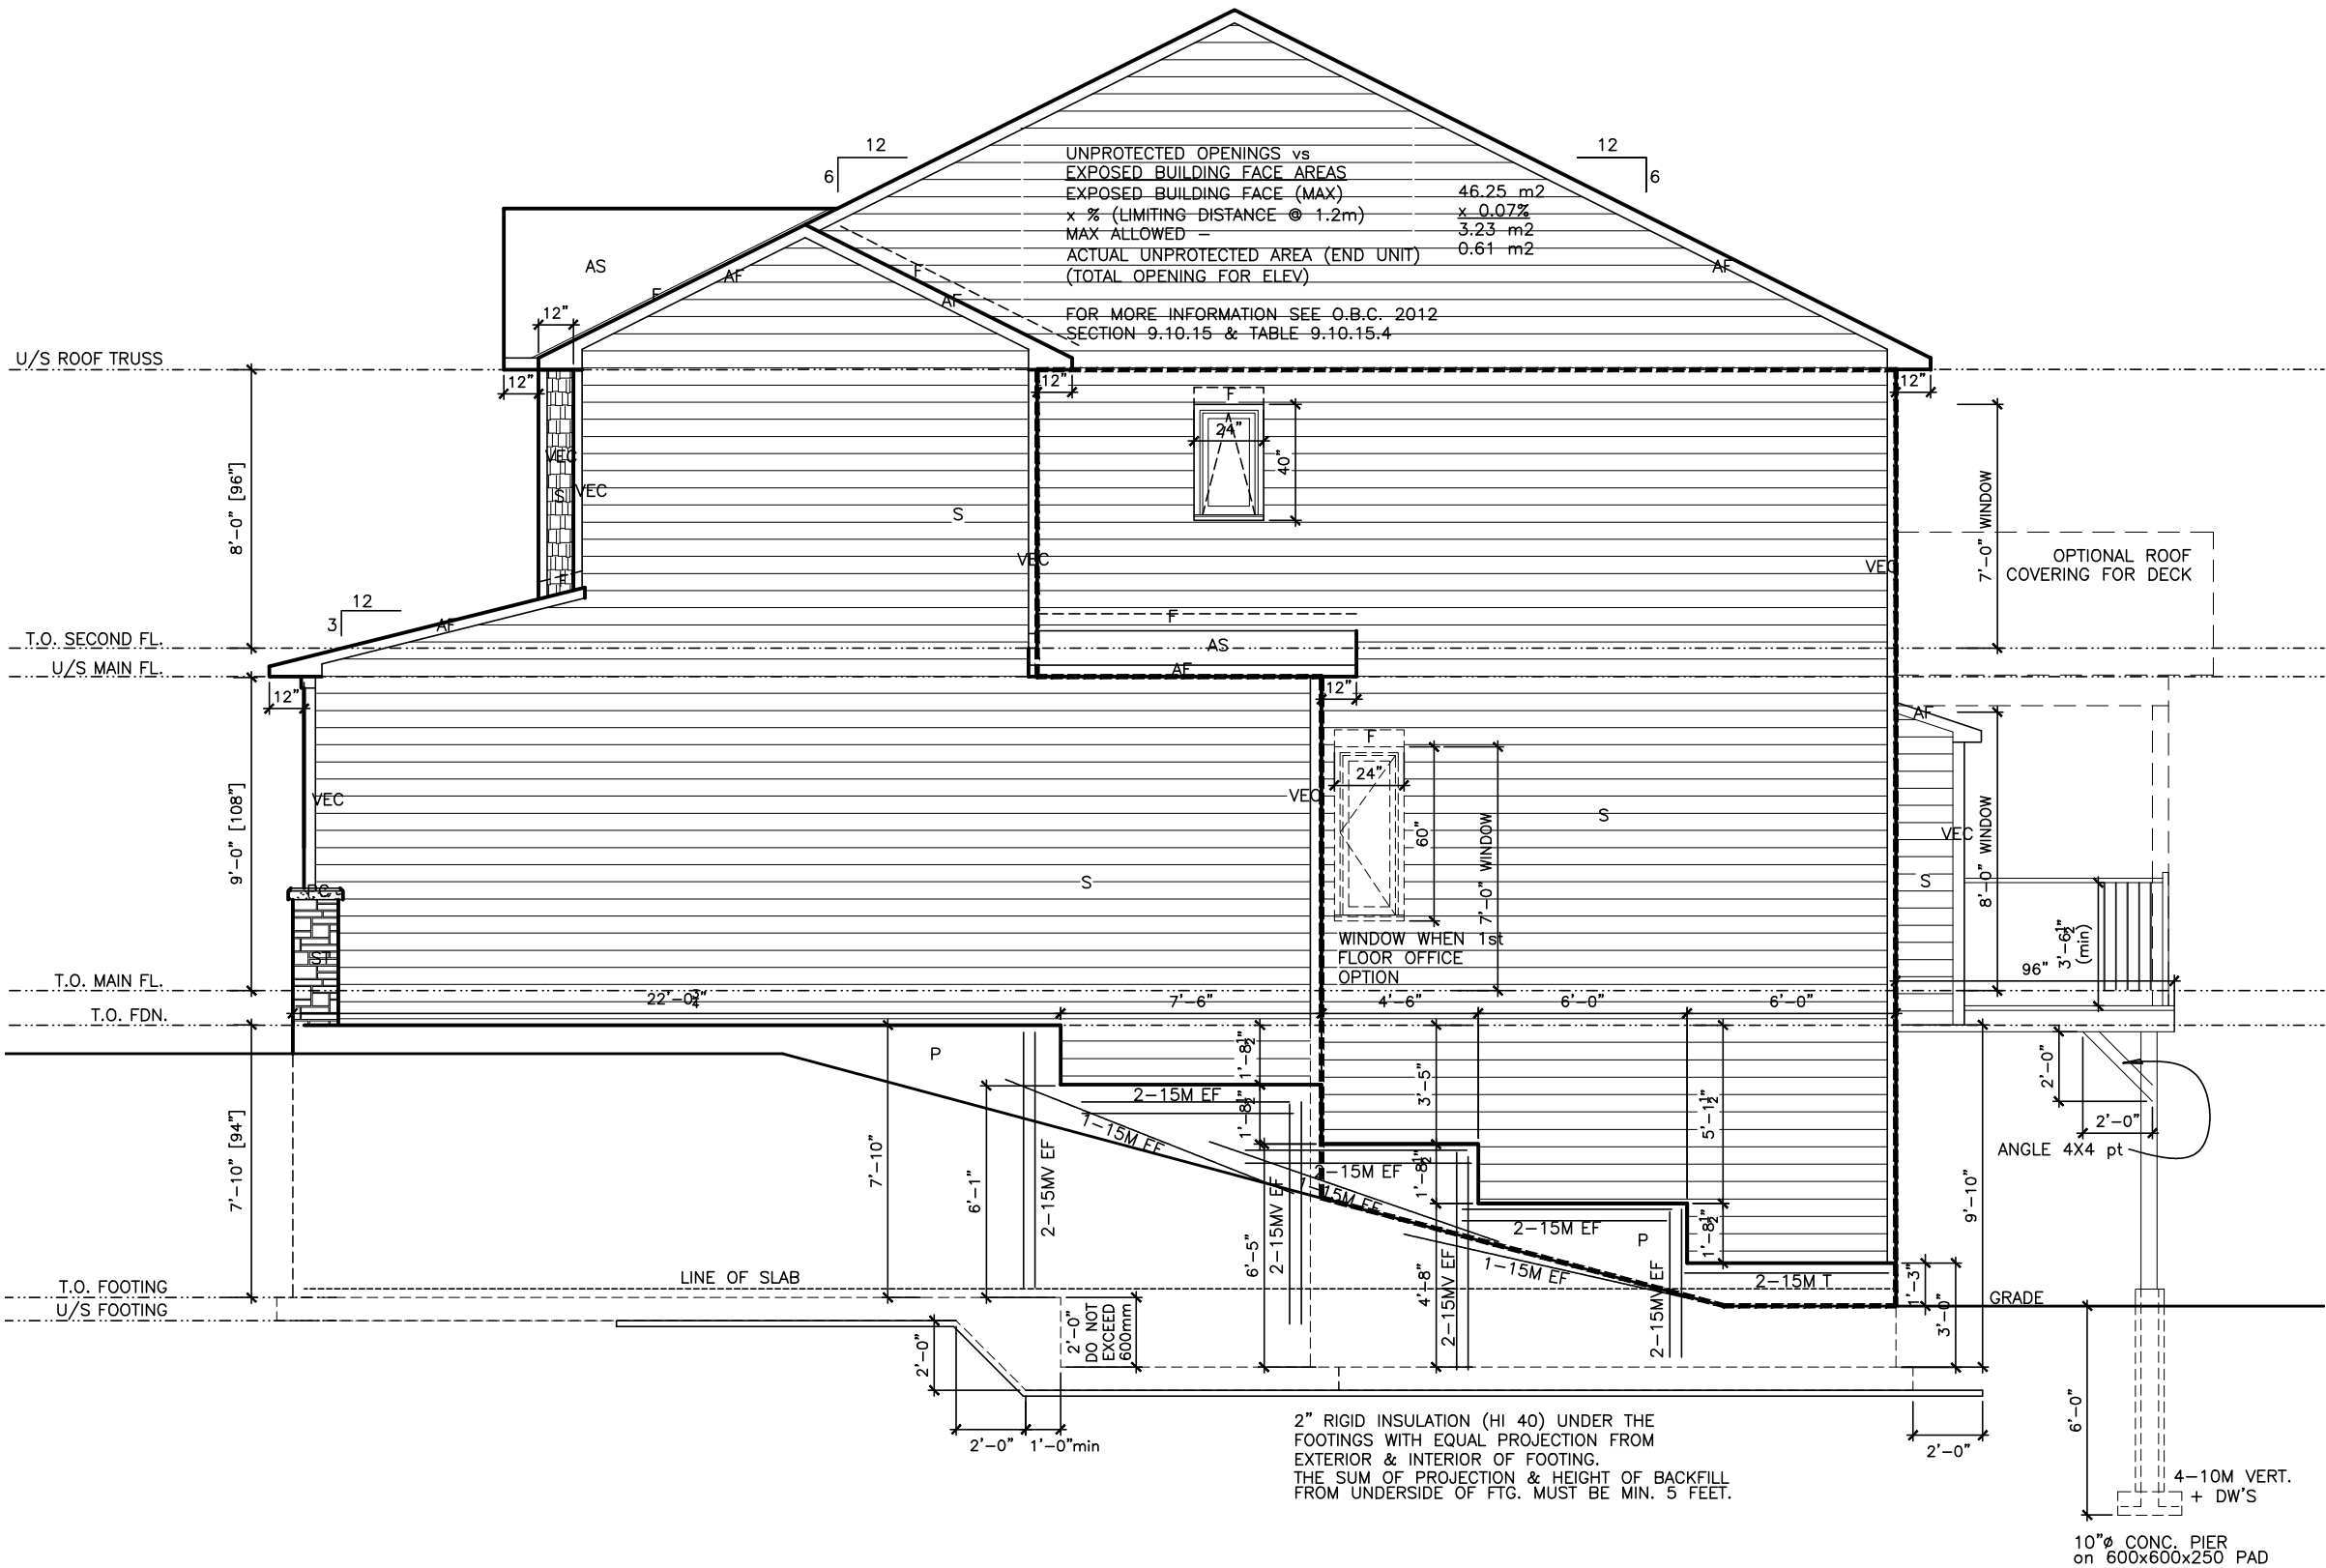

**Right Side Elevation C - WOB**



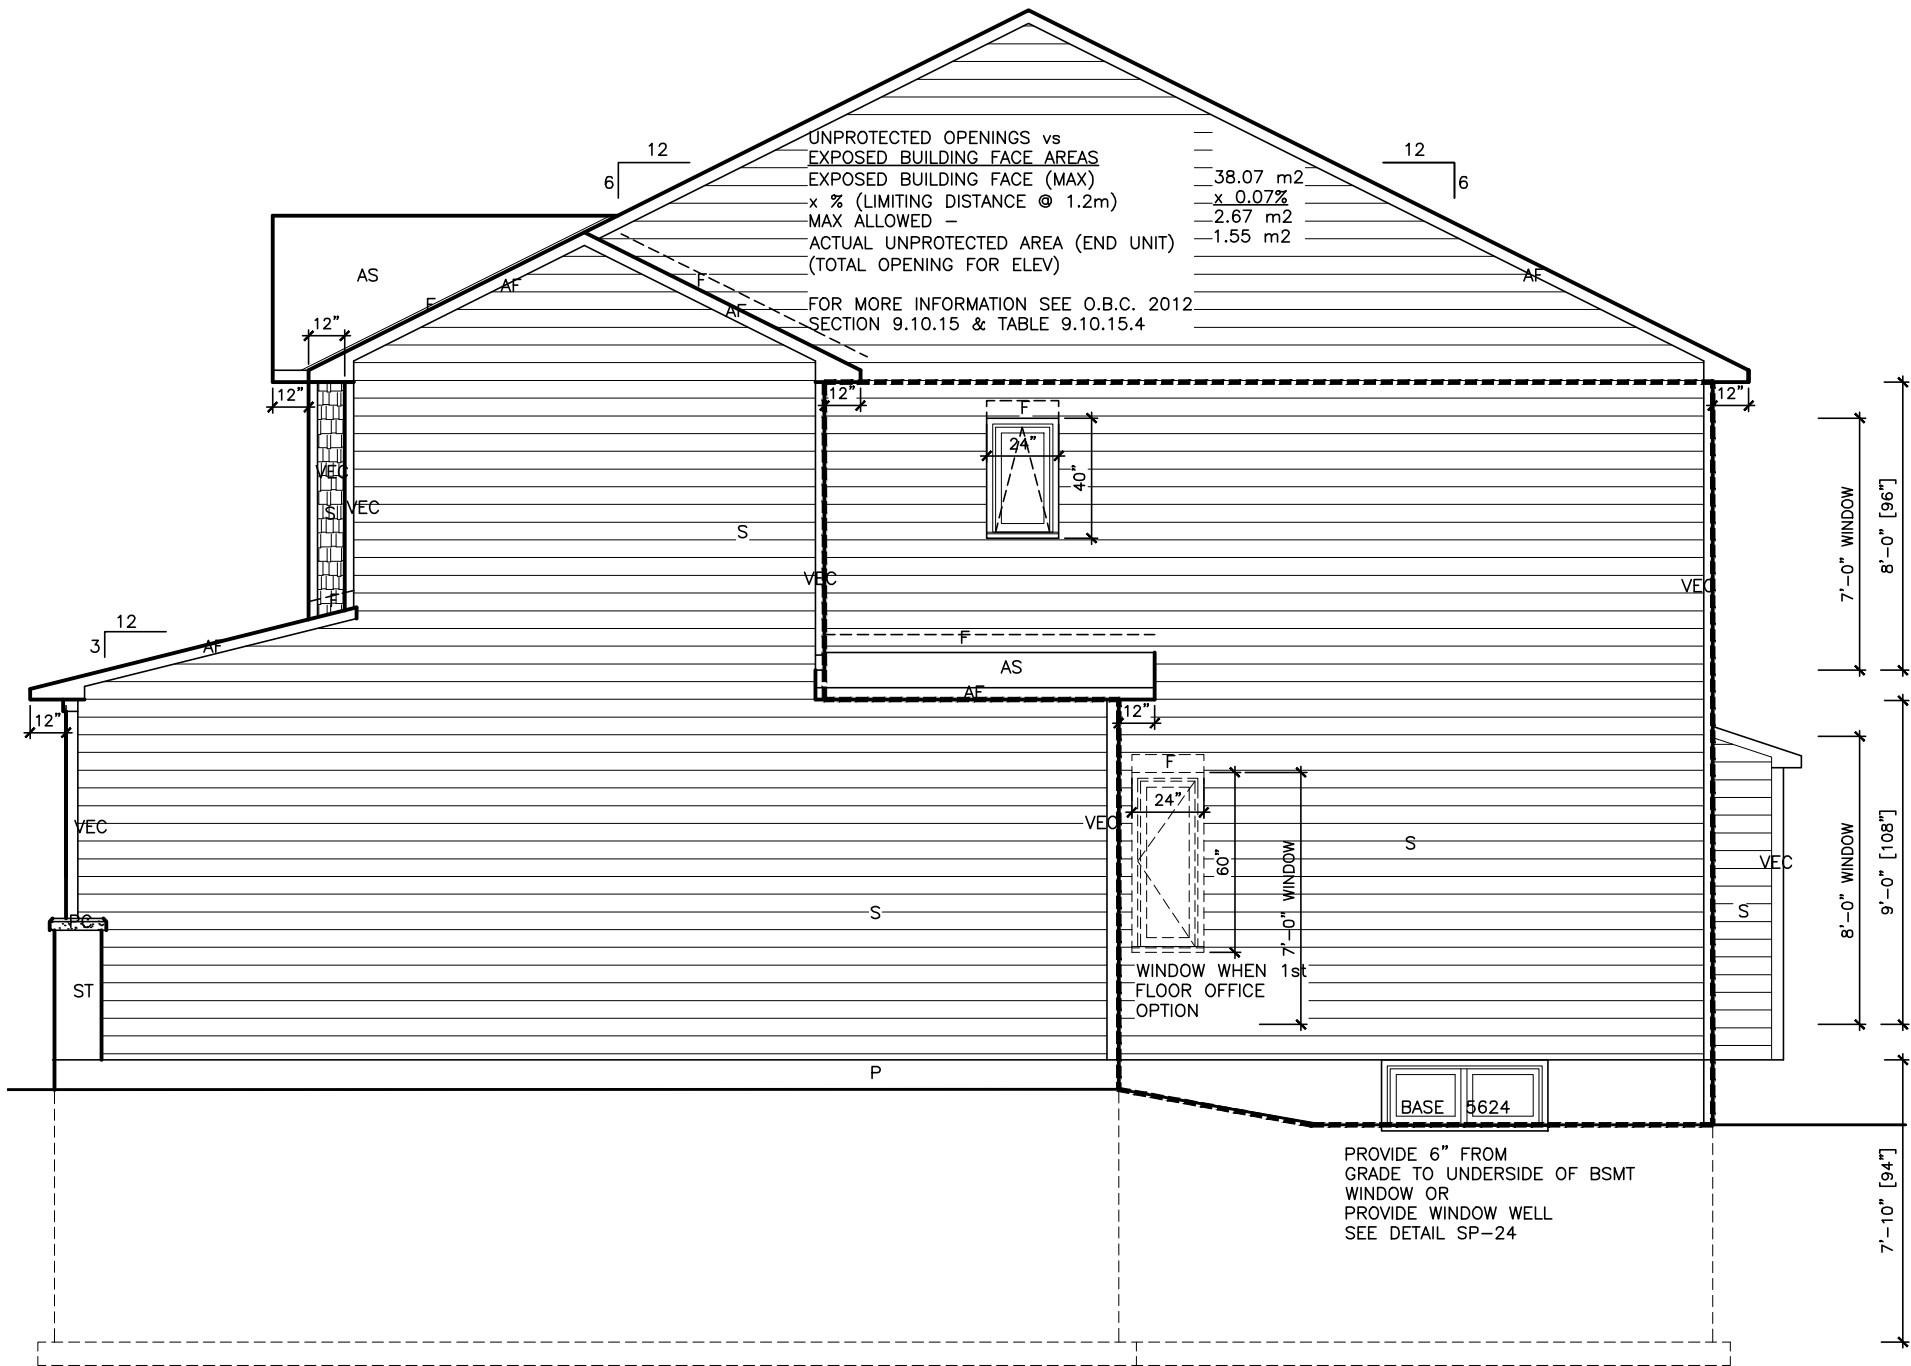

Right Side Elevation C

LOT **XXxx**

DATE **XX/XX/XX**

THIS DRAWING IS TO BE USED IN CONJUNCTION WITH SCHEDULE B-1A AND MAY SHOW ONLY SOME OF THE CHANGES DETAILED ON THAT DOCUMENT. SHOULD THE DRAWINGS NOT SHOW ALL ITEMS CONTAINED ON A SCHEDULE OR MISS OTHER ITEMS ALTOGETHER, THE SCHEDULE IS CONSIDERED THE GOVERNING DOCUMENT.  
FLOORS CONT **TENDER 2017**

I SCOTT IRWIN BCIN 20765 HAVE REVIEWED AND TAKE RESPONSIBILITY FOR DESIGN ACTIVITIES RELATING TO, HOUSE & SMALL BUILDINGS

- EXTERIOR FINISH LEGEND
- B - BRICK (MAIN)
  - B1 - BRICK SOLDIER COURSE (ACCENT)
  - B2 - BRICK SOLDIER COURSE (ACCENT) 20mm PROUD
  - B3 - BRICK SLEEPER COURSE
  - B4 - STACK BOND (ACCENT)
  - B5 - BRICK SILL (ACCENT)
  - B6 - BRICK ROW LOCK (ACCENT)
  - B7 - BRICK CORBELLING
  - B8 - BRICK COINING 20mm PROUD
  - +20 - BRICK 20mm PROUD
  - 20 - BRICK RECESSED 20mm
  - S - SIDING (HORIZONTAL)
  - ST - STONE VENEER
  - T - TRIM 200mm COVE SIDING
  - AF - ALUMINUM FASCIA
  - AC - ALUMINUM CLADDING
  - AB - 4' ALUMINUM BAND
  - AS - ASPHALT SHINGLES
  - F - FLASHING
  - V - ROOF VENT MAX
  - P - PARGING
  - PC - PRECAST
  - PCH10 - PRECAST HEADER 10"
  - PCH8 - PRECAST HEADER 8"
  - PCS - PRECAST SILL
  - PCB - PRECAST BAND
  - VS - VINYL SHAKES
  - VEC - SIDING (VERTICAL CORNER)

2012 OBC DRAWINGS


|     |                           |          |    |
|-----|---------------------------|----------|----|
|     |                           |          |    |
|     |                           |          |    |
|     |                           |          |    |
|     |                           |          |    |
| 4.  | AS PER STRUCTURAL         | 11/29/16 |    |
| 3   | MANUFACTURED ROOF TRUSSES | 04/12/16 |    |
| 2.  | MANUFACTURED FLOOR JOISTS | 02/11/16 |    |
| 1.  | STANDARD DRAWINGS         | 28/09/15 | SI |
| NO. | DESCRIPTION               | DATE     | BY |



TITLE: Garage Side Elevation C

ACAD FILE: 1046 - The Hazelwood.dwg SCALE: 3/16" = 1'-0"

1046 - The Hazelwood 2012 Footprint (STANDARD DRAWINGS) DWG. A-3f

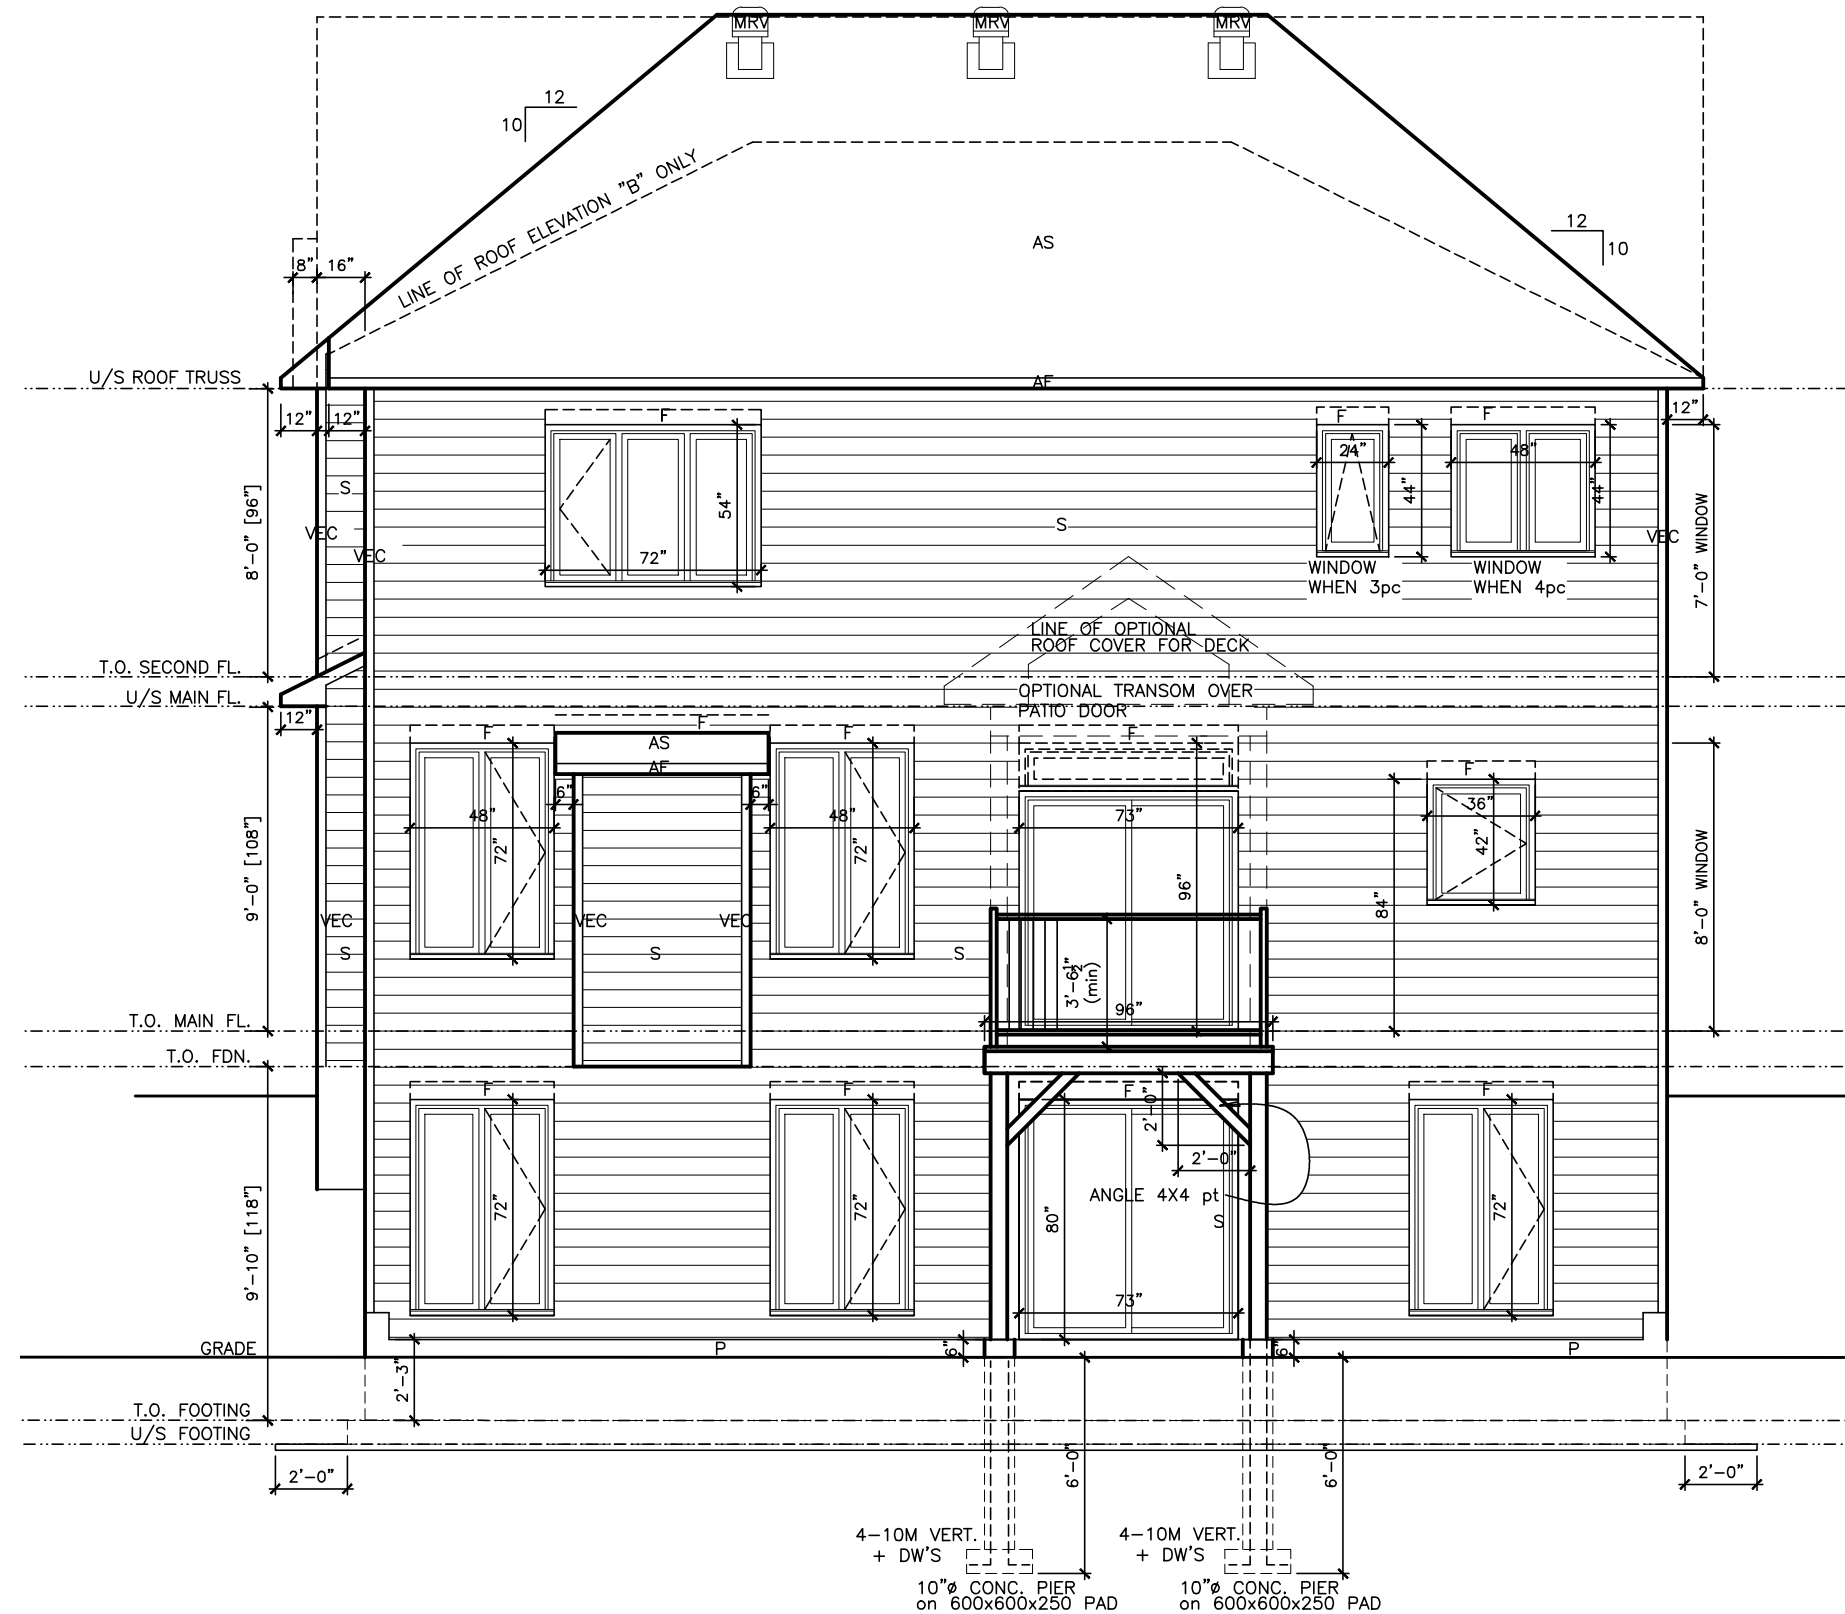

Rear Elevation - WOB

LOT **XXxx**  
DATE **XX/XX/XX**

THIS DRAWING IS TO BE USED IN CONJUNCTION WITH SCHEDULE B-1A AND MAY SHOW ONLY SOME OF THE CHANGES DETAILED ON THAT DOCUMENT. SHOULD THE DRAWINGS NOT SHOW ALL ITEMS CONTAINED ON A SCHEDULE OR MISS OTHER ITEMS ALTOGETHER, THE SCHEDULE IS CONSIDERED THE GOVERNING DOCUMENT.  
FLOORS CONT  
**TENDER 2017**

I SCOTT IRWIN BCIN 20765 HAVE REVIEWED AND TAKE RESPONSIBILITY FOR DESIGN ACTIVITIES RELATING TO, HOUSE & SMALL BUILDINGS

- EXTERIOR FINISH LEGEND**
- B - BRICK (MAIN)
  - B1 - BRICK SOLDIER COURSE (ACCENT)
  - B2 - BRICK SOLDIER COURSE (ACCENT) 20mm PROUD
  - B3 - BRICK SLEEPER COURSE
  - B4 - STACK BOND (ACCENT)
  - B5 - BRICK SILL (ACCENT)
  - B6 - BRICK ROW LOCK (ACCENT)
  - B7 - BRICK CORBELLING
  - B8 - BRICK COINING 20mm PROUD
  - +20 - BRICK 20mm PROUD
  - 20 - BRICK RECESSED 20mm
  - S - SIDING (HORIZONTAL)
  - ST - STONE VENEER
  - T - TRIM 200mm COVE SIDING
  - AF - ALUMINUM FASCIA
  - AC - ALUMINUM CLADDING
  - AB - 4" ALUMINUM BAND
  - AS - ASPHALT SHINGLES
  - F - FLASHING
  - V - ROOF VENT MAX
  - P - PARGING
  - PC - PRECAST
  - PCH10 - PRECAST HEADER 10"
  - PCH8 - PRECAST HEADER 8"
  - PCS - PRECAST SILL
  - PCB - PRECAST BAND
  - VS - VINYL SHAKES
  - VEC - SIDING (VERTICAL CORNER)

| 2012 OBC DRAWINGS |                           |          |    |
|-------------------|---------------------------|----------|----|
| 4.                | AS PER STRUCTURAL         | 11/29/16 |    |
| 3                 | MANUFACTURED ROOF TRUSSES | 04/12/16 |    |
| 2.                | MANUFACTURED FLOOR JOISTS | 02/11/16 |    |
| 1.                | STANDARD DRAWINGS         | 28/09/15 | SI |
| NO.               | DESCRIPTION               | DATE     | BY |



TITLE: **Rear Elevation WOB**

ACAD FILE: 1046 - The Hazelwood.dwg  
SCALE: 3/16" = 1'-0"

1046 - The Hazelwood  
2012 Footprint  
(STANDARD DRAWINGS)

DWG. **A-4b**



THIS DRAWINGS IS TO BE USED IN CONJUNCTION WITH SCHEDULE B-1A AND MAY SHOW ONLY SOME OF THE CHANGES DETAILED ON THAT DOCUMENT. SHOULD THE DRAWINGS NOT SHOW ALL ITEMS CONTAINED ON A SCHEDULE OR MISS OTHER ITEMS ALTOGETHER, THE SCHEDULE IS CONSIDERED THE GOVERNING DOCUMENT.  
FLOORS CONT **TENDER 2017**

I SCOTT IRWIN BCIN 20765 HAVE REVIEWED AND TAKE RESPONSIBILITY FOR DESIGN ACTIVITIES RELATING TO, HOUSE & SMALL BUILDINGS

- EXTERIOR FINISH LEGEND
- B – BRICK (MAIN)
  - B1 – BRICK SOLDIER COURSE (ACCENT)
  - B2 – BRICK SOLDIER COURSE (ACCENT) 20mm PROUD
  - B3 – BRICK SLEEPER COURSE
  - B4 – STACK BOND (ACCENT)
  - B5 – BRICK SILL (ACCENT)
  - B6 – BRICK ROW LOCK (ACCENT)
  - B7 – BRICK CORBELLING
  - B8 – BRICK COINING 20mm PROUD
  - +20 – BRICK 20mm PROUD
  - 20 – BRICK RECESSED 20mm
  - S – SIDING (HORIZONTAL)
  - ST – STONE VENEER
  - T – TRIM 200mm COVE SIDING
  - AF – ALUMINUM FASCIA
  - AC – ALUMINUM CLADDING
  - AB – 4" ALUMINUM BAND
  - AS – ASPHALT SHINGLES
  - F – FLASHING
  - V – ROOF VENT MAX
  - P – PARGING
  - PC – PRECAST
  - PCH10 – PRECAST HEADER 10"
  - PCH8 – PRECAST HEADER 8"
  - PCS – PRECAST SILL
  - PCB – PRECAST BAND
  - VS – VINYL SHAKES
  - VEC – SIDING (VERTICAL CORNER)

2012 OBC DRAWINGS


|     |                           |          |
|-----|---------------------------|----------|
|     |                           |          |
|     |                           |          |
|     |                           |          |
|     |                           |          |
| 4.  | AS PER STRUCTURAL         | 11/29/16 |
| 3   | MANUFACTURED ROOF TRUSTS  | 04/12/16 |
| 2.  | MANUFACTURED FLOOR JOISTS | 02/11/16 |
| 1.  | STANDARD DRAWINGS         | 28/09/15 |
| NO. | DESCRIPTION               | DATE BY  |




TITLE: Rear Elevation 4 Bedroom

ACAD FILE: 1046 - The Hazelwood.dwg SCALE: 3/16" = 1'-0"

1046 - The Hazelwood 2012 Footprint (STANDARD DRAWINGS) DWG. A-4

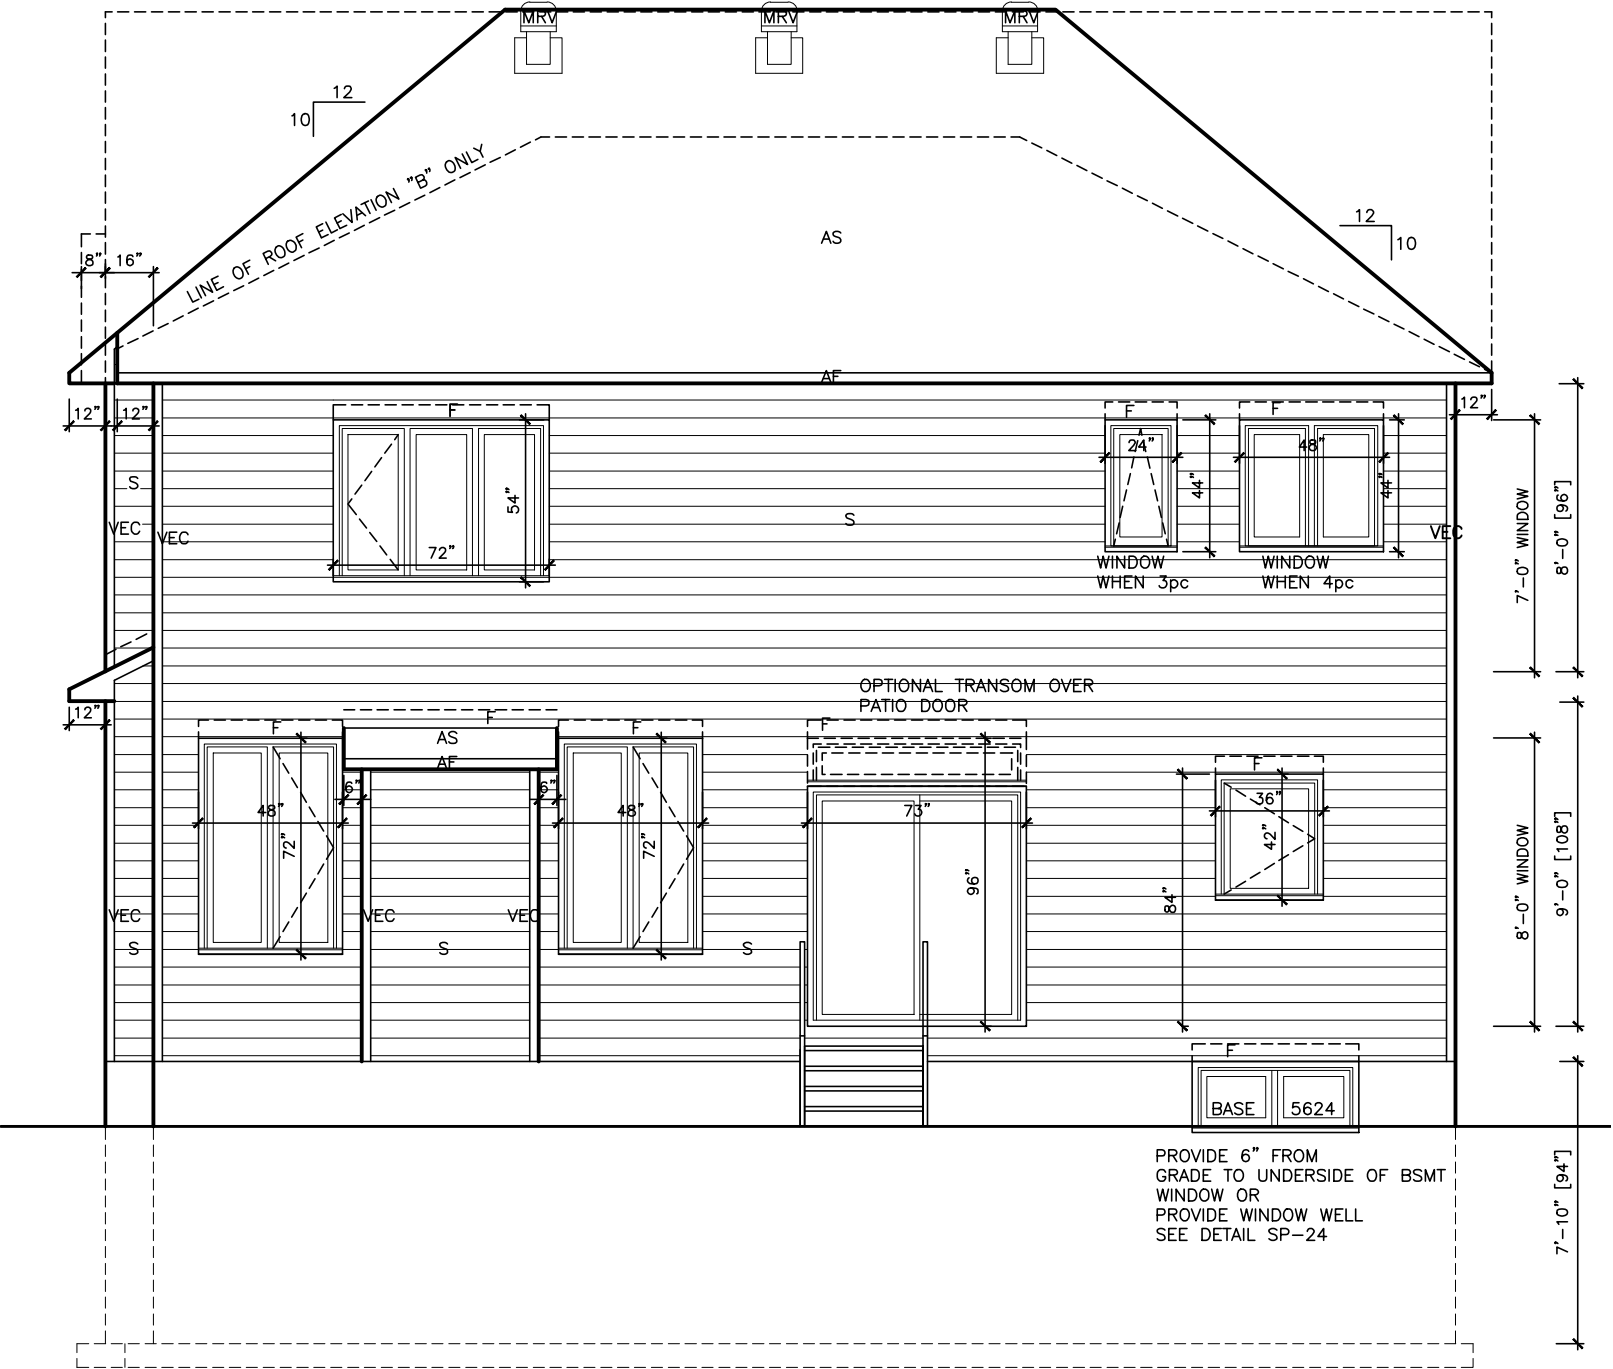

Rear Elevation - 4 Bedroom

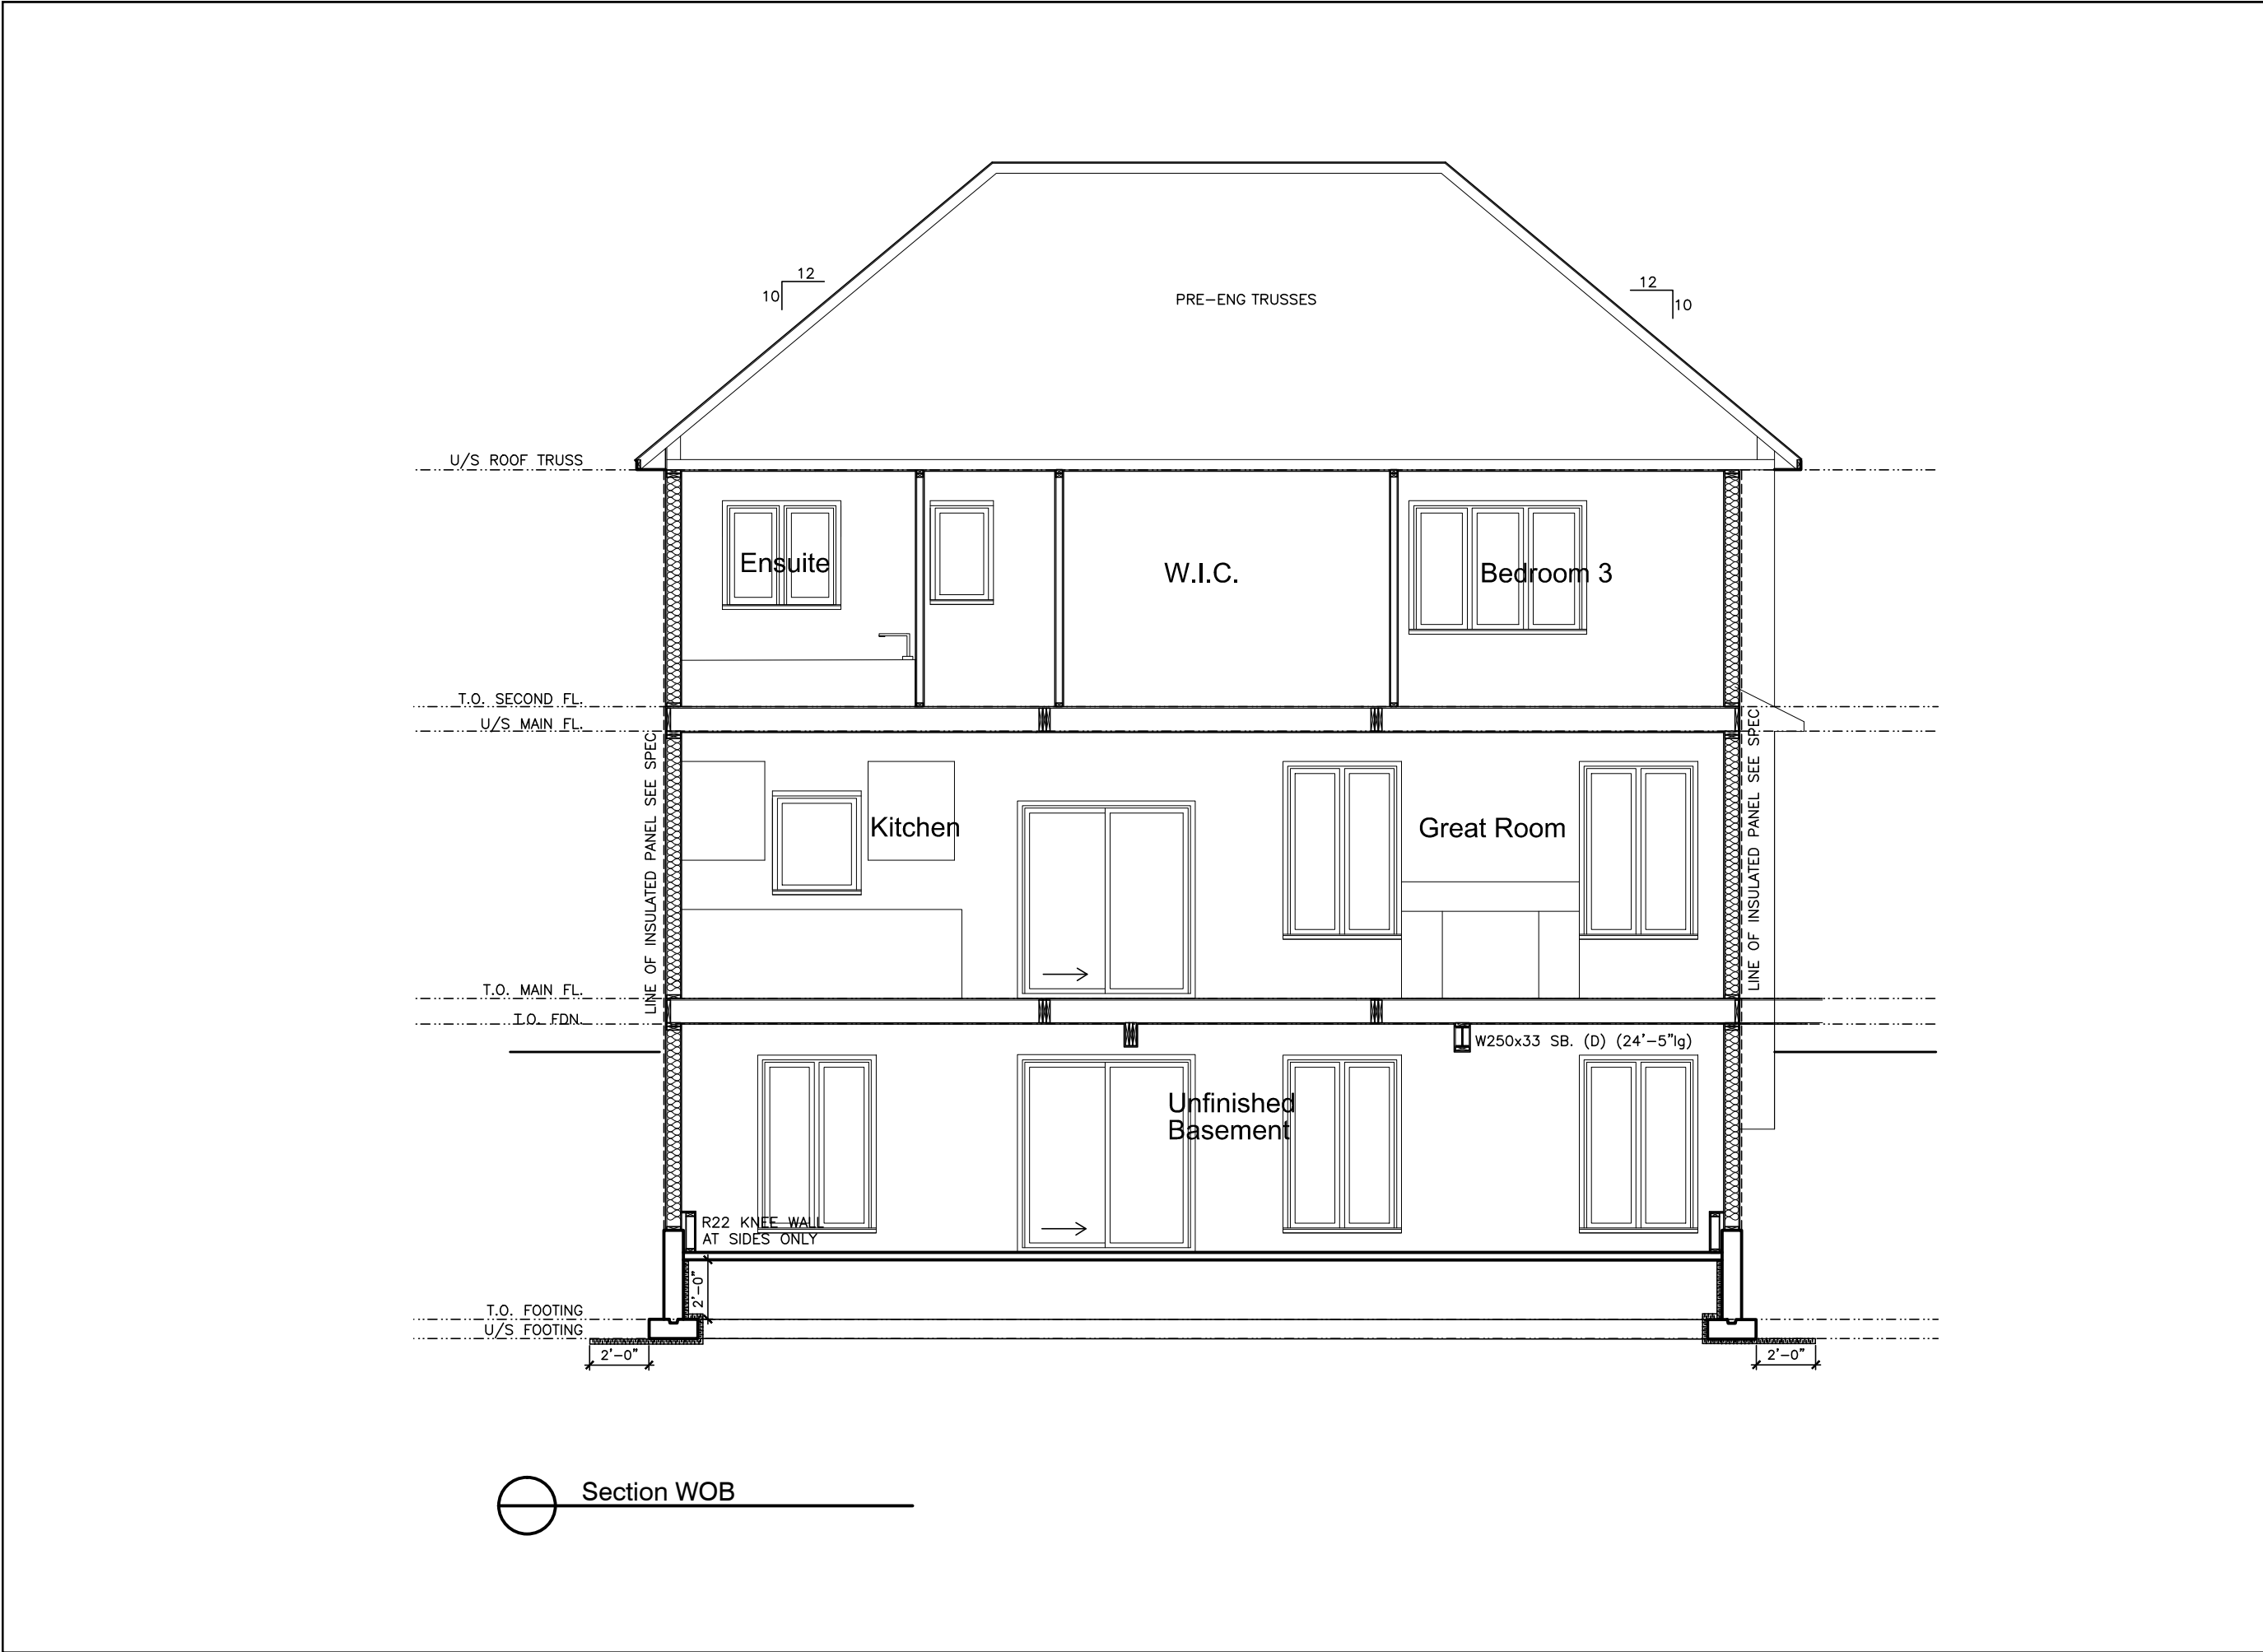

I SCOTT IRWIN BCIN 20765 HAVE REVIEWED AND TAKE RESPONSIBILITY FOR DESIGN ACTIVITIES RELATING TO, HOUSE & SMALL BUILDINGS

| EXTERIOR FINISH LEGEND |                                 |
|------------------------|---------------------------------|
| B                      | - BRICK (MAIN)                  |
| B1                     | - BRICK SOLDIER COURSE (ACCENT) |
| B2                     | - BRICK SOLDIER COURSE (ACCENT) |
|                        | 20mm PROUD                      |
| B3                     | - BRICK SLEEPER COURSE          |
| B4                     | - STACK BOND (ACCENT)           |
| B5                     | - BRICK SILL (ACCENT)           |
| B6                     | - BRICK ROW LOCK (ACCENT)       |
| B7                     | - BRICK CORBELLING              |
| B8                     | - BRICK COINING 20mm PROUD      |
| +20                    | - BRICK 20mm PROUD              |
| -20                    | - BRICK RECESSED 20mm           |
| S                      | - SIDING (HORIZONTAL)           |
| ST                     | - STONE VENEER                  |
| T                      | - TRIM 200mm COVE SIDING        |
| AF                     | - ALUMINUM FACIA                |
| AC                     | - ALUMINUM CLADDING             |
| AB                     | - 4' ALUMINUM BAND              |
| AS                     | - ASPHALT SHINGLES              |
| F                      | - FLASHING                      |
| V                      | - ROOF VENT MAX                 |
| P                      | - PARGING                       |
| PC                     | - PRECAST                       |
| PCH10                  | - PRECAST HEADER 10"            |
| PCH8                   | - PRECAST HEADER 8"             |
| PCS                    | - PRECAST SILL                  |
| PCB                    | - PRECAST BAND                  |
| VS                     | - VINYL SHAKES                  |
| VEC                    | - SIDING (VERTICAL CORNER)      |

| 2012 OBC DRAWINGS |                           |          |    |
|-------------------|---------------------------|----------|----|
|                   |                           |          |    |
|                   |                           |          |    |
|                   |                           |          |    |
|                   |                           |          |    |
| 4.                | AS PER STRUCTURAL         | 11/29/16 |    |
| 3                 | MANUFACTURED ROOF TRUSSES | 04/12/16 |    |
| 2.                | MANUFACTURED FLOOR JOISTS | 02/11/16 |    |
| 1.                | STANDARD DRAWINGS         | 28/09/15 | SI |
| NO.               | DESCRIPTION               | DATE     | BY |


TITLE:  
**Section WOB**

ACAD FILE:  
1046 - The Hazelwood.dwg

SCALE:  
3/16" = 1'-0"

1046 - The Hazelwood  
2012 Footprint  
(STANDARD DRAWINGS)

A-5b

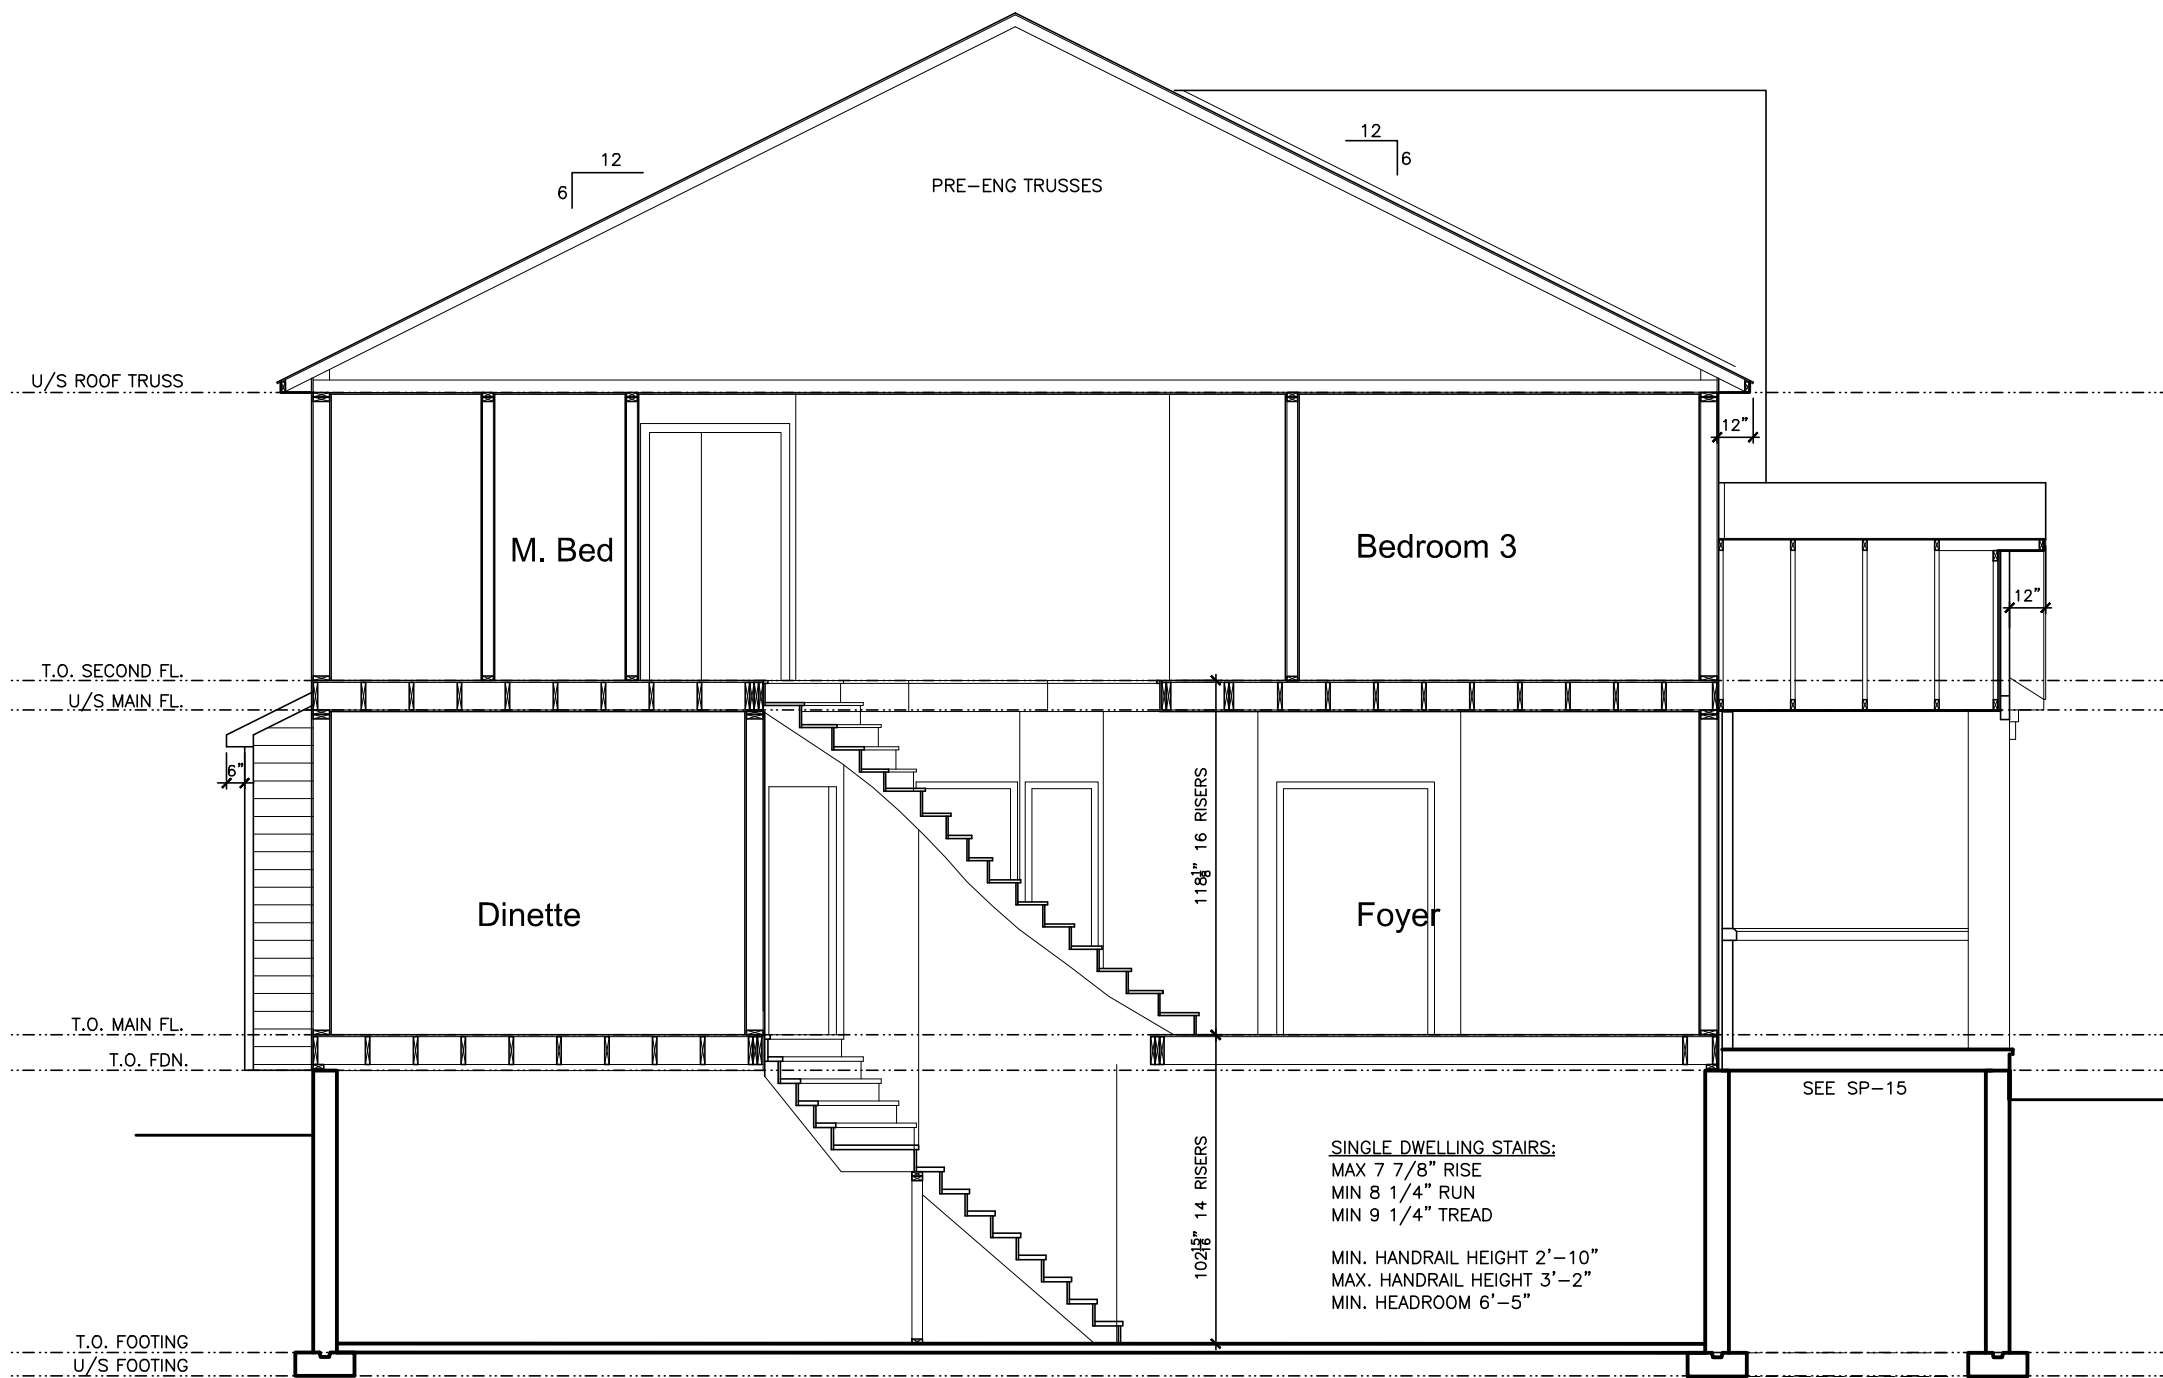

Section

LOT XXxx

DATE XX/XX/XX

THIS DRAWINGS IS TO BE USED IN CONJUNCTION WITH SCHEDULE B-1A AND MAY SHOW ONLY SOME OF THE CHANGES DETAILED ON THAT DOCUMENT. SHOULD THE DRAWINGS NOT SHOW ALL ITEMS CONTAINED ON A SCHEDULE OR MISS OTHER ITEMS ALTOGETHER, THE SCHEDULE IS CONSIDERED THE GOVERNING DOCUMENT.  
FLOORS CONT  
TENDER 2017

I SCOTT IRWIN BCIN 20765 HAVE REVIEWED AND TAKE RESPONSIBILITY FOR DESIGN ACTIVITIES RELATING TO, HOUSE & SMALL BUILDINGS

- EXTERIOR FINISH LEGEND
- B - BRICK (MAIN)
  - B1 - BRICK SOLDIER COURSE (ACCENT)
  - B2 - BRICK SOLDIER COURSE (ACCENT) 20mm PROUD
  - B3 - BRICK SLEEPER COURSE
  - B4 - STACK BOND (ACCENT)
  - B5 - BRICK SILL (ACCENT)
  - B6 - BRICK ROW LOCK (ACCENT)
  - B7 - BRICK CORBELLING
  - B8 - BRICK COINING 20mm PROUD
  - +20 - BRICK 20mm PROUD
  - 20 - BRICK RECESSED 20mm
  - S - SIDING (HORIZONTAL)
  - ST - STONE VENEER
  - T - TRIM 200mm COVE SIDING
  - AF - ALUMINUM FASCIA
  - AC - ALUMINUM CLADDING
  - AB - 4" ALUMINUM BAND
  - AS - ASPHALT SHINGLES
  - F - FLASHING
  - V - ROOF VENT MAX
  - P - PARGING
  - PC - PRECAST
  - PCH10 - PRECAST HEADER 10"
  - PCH8 - PRECAST HEADER 8"
  - PCS - PRECAST SILL
  - PCB - PRECAST BAND
  - VS - VINYL SHAKES
  - VEC - SIDING (VERTICAL CORNER)

2012 OBC DRAWINGS

|     |                           |             |
|-----|---------------------------|-------------|
|     |                           |             |
|     |                           |             |
| 4.  | AS PER STRUCTURAL         | 11/29/16    |
| 3   | MANUFACTURED ROOF TRUSSES | 04/12/16    |
| 2.  | MANUFACTURED FLOOR JOISTS | 02/11/16    |
| 1.  | STANDARD DRAWINGS         | 28/09/15 SI |
| NO. | DESCRIPTION               | DATE BY     |



TITLE: Section

ACAD FILE: 1046 - The Hazelwood.dwg SCALE: 3/16" = 1'-0"

1046 - The Hazelwood 2012 Footprint (STANDARD DRAWINGS) DWG. A-5

THIS DRAWINGS IS TO BE USED IN CONJUNCTION WITH SCHEDULE B-1A AND MAY SHOW ONLY SOME OF THE CHANGES DETAILED ON THAT DOCUMENT. SHOULD THE DRAWINGS NOT SHOW ALL ITEMS CONTAINED ON A SCHEDULE OR MISS OTHER ITEMS ALTOGETHER, THE SCHEDULE IS CONSIDERED THE GOVERNING DOCUMENT.  
FLOORS CONT

TENDER 2017

I SCOTT IRWIN BCIN 20765 HAVE REVIEWED AND TAKE RESPONSIBILITY FOR DESIGN ACTIVITIES RELATING TO, HOUSE & SMALL BUILDINGS

| STRUCTURAL FRAMING SCHEDULE                |                                                                       |
|--------------------------------------------|-----------------------------------------------------------------------|
| STEEL LINTEL                               |                                                                       |
| S1                                         | - L 90x90x6                                                           |
| S2                                         | - L 90x90x8                                                           |
| S3                                         | - L 100x90x8                                                          |
| S4                                         | - L 125x90x8                                                          |
| S5                                         | - L 125x90x10                                                         |
| S6                                         | - L 200x100x12                                                        |
| S7                                         | - L 150x100x10 (200mm BEARING)                                        |
| WOOD LINTEL                                |                                                                       |
| L1                                         | - (2)38x235 w/ 12.7 PLYWOOD SPACER                                    |
| L2                                         | - (2)38x235                                                           |
| L3                                         | - (3)38x235                                                           |
| L4                                         | - (3)38x235 w/ 2-12.7 PLYWOOD SPACER & 2 ROW OF 90mm SPIRAL @ 200 o/c |
| L5                                         | - (3)38x286 w/ 2-12.7 PLYWOOD SPACER & 2 ROW OF 90mm SPIRAL @ 200 o/c |
| L6                                         | - (2)45x240 LVL 1.8e                                                  |
| L7                                         | - (3)45x240 LVL 1.8e                                                  |
| POSTS                                      |                                                                       |
| P1                                         | - 75# STEEL TELEPOST                                                  |
| P2                                         | - (2)38x89 or (2)38x140                                               |
| P3                                         | - (3)38x89 or (3)38x140                                               |
| P4                                         | - (4)38x89 or (4)38x140                                               |
| P5                                         | - (5)38x89 or (5)38x140                                               |
| P6                                         | - (6)38x89 or (6)38x140                                               |
| P13                                        | - HSS 88.9x88.9x3.18 + 100x200x12 T&B PL. (*)                         |
| P14                                        | - HSS 89x89x4.8 + 100x200x12 T&B PL. (*)                              |
| P15                                        | - HSS 76.2x76.2x4.78 + 100x180x12 T&B PL. (*)                         |
| P16                                        | - HSS 76.2x76.2x4.78 + 130x130x12 T&B PL. (*)                         |
| P17                                        | - HSS 73 O.D. x4.8 + 100x180x12PL B PL. (*) + 130x180x10 T PL. (*)    |
| (*) - 2-12# ANCH (WHERE ANCH PL. NOT USED) |                                                                       |
| ALL FOOTINGS 600x200 DP. UNLESS NOTED      |                                                                       |
| SOIL: 100 KPA                              |                                                                       |

|    |                      |
|----|----------------------|
| F1 | 34"x34"x8" CONC. PAD |
|    | FTG. 20Mpa           |
|    | 4-15Mb 30"lg EWB     |
| F2 | 68"x34"x8" CONC. PAD |
|    | FTG. 20Mpa           |
|    | 8-15Mb 30"lg BOT     |
|    | 4-15Mb 84"lg BOT     |

2012 OBC DRAWINGS

|     |                           |          |    |
|-----|---------------------------|----------|----|
| 4.  | AS PER STRUCTURAL         | 11/29/16 |    |
| 3   | MANUFACTURED ROOF TRUSTS  | 04/12/16 |    |
| 2.  | MANUFACTURED FLOOR JOISTS | 02/11/16 |    |
| 1.  | STANDARD DRAWINGS         | 28/09/15 | SI |
| NO. | DESCRIPTION               | DATE     | BY |




TITLE: Foundation & Footing Plan With Walk Out Basement


|                          |               |
|--------------------------|---------------|
| ACAD FILE:               | SCALE:        |
| 1046 - The Hazelwood.dwg | 3/16" = 1'-0" |

1046 - The Hazelwood  
2012 Footprint  
(STANDARD DRAWINGS)

DWG.  
A-6d

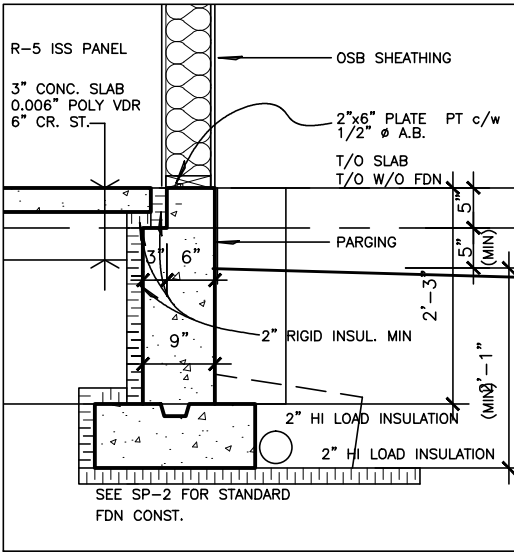


1 Section Detail  
A6 FDN & FTG  
scale 1/2" = 1"

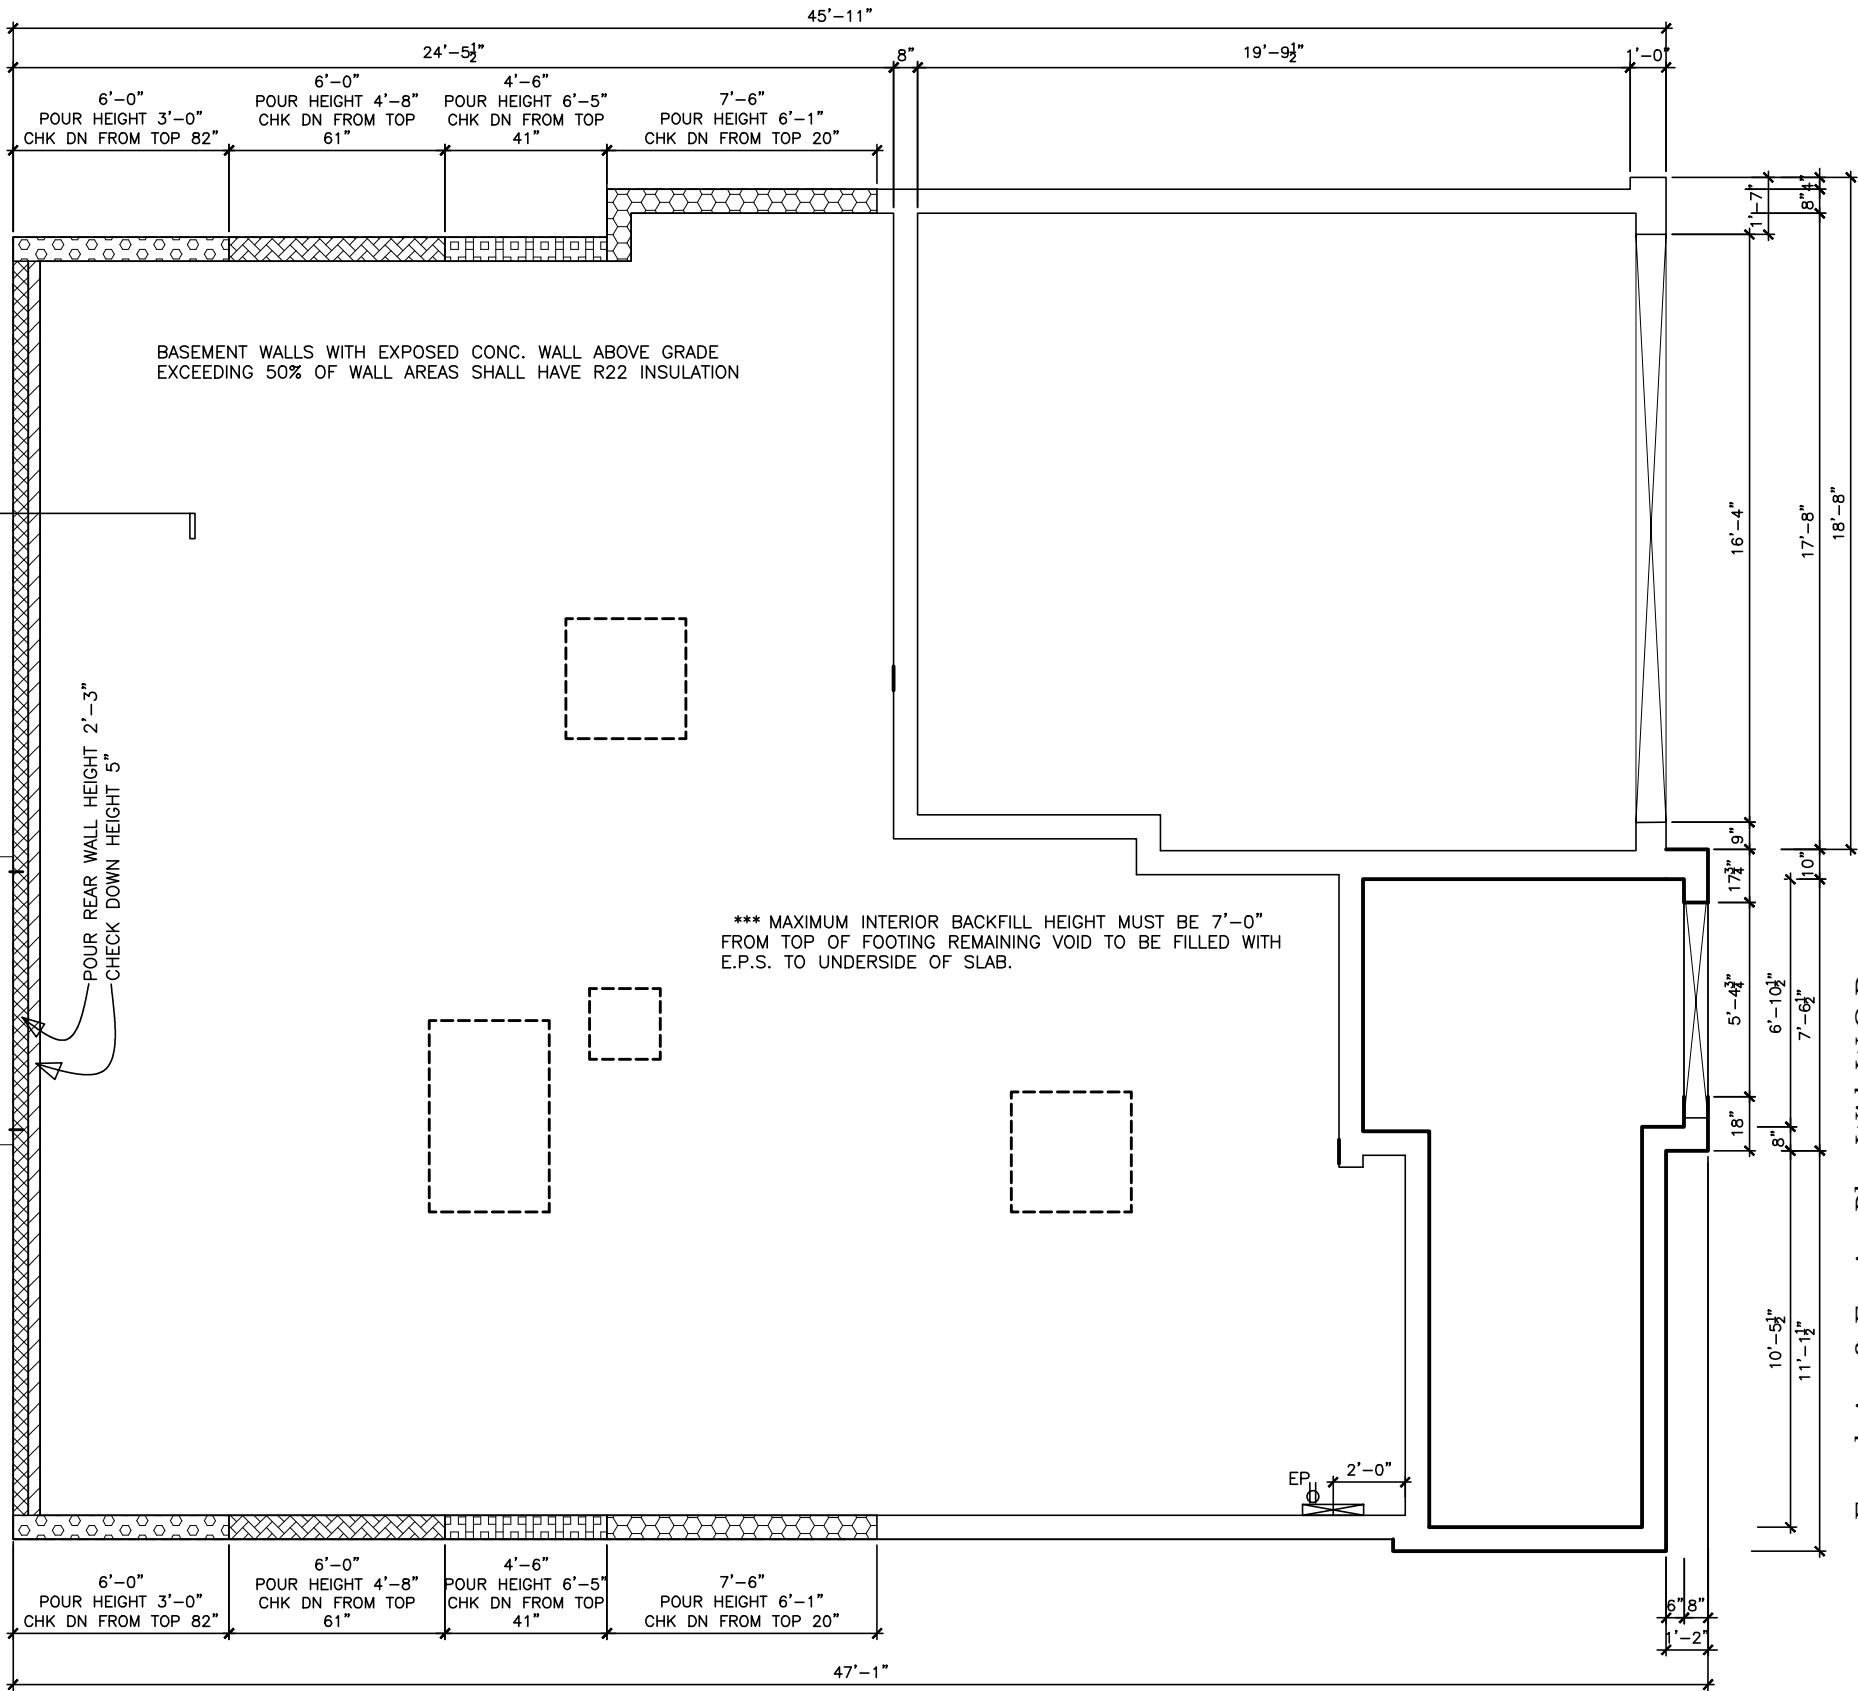

Foundation & Footing Plan With W.O.B.

Foundation & Footing Plan With W.O.B.



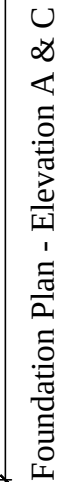

|   |                                      |
|---|--------------------------------------|
| <h1 style="margin: 0;">LOT</h1>   | <h1 style="margin: 0;">XXxx</h1>     |
| <h2 style="margin: 0;">DATE</h2>   | <h2 style="margin: 0;">XX/XX/XX</h2> |
| THIS DRAWINGS IS TO BE USED IN CONJUNCTION WITH SCHEDULE B-1A AND MAY SHOW ONLY SOME OF THE CHANGES DETAILED ON THAT DOCUMENT. SHOULD THE DRAWINGS NOT SHOW ALL ITEMS CONTAINED ON A SCHEDULE OR MISS OTHER ITEMS ALTOGETHER, THE SCHEDULE IS CONSIDERED THE GOVERNING DOCUMENT.   |                                      |
| <h1 style="margin: 0;">TENDER 2017</h1>   |                                      |
| I <u>SCOTT IRWIN BCIN 20765</u> HAVE REVIEWED AND TAKE RESPONSIBILITY FOR DESIGN ACTIVITIES RELATING TO, HOUSE & SMALL BUILDINGS   |                                      |
|   |                                      |
| <b>STRUCTURAL FRAMING SCHEDULE</b>   |                                      |
| <b>STEEL LINTEL</b><br>S1 - L 90x90x6<br>S2 - L 90x90x8<br>S3 - L 100x90x8<br>S4 - L 125x90x8<br>S5 - L 125x90x10<br>S6 - L 200x100x12<br>S7 - L 150x100x10 (200mm BEARING)   |                                      |
| <b>WOOD LINTEL</b><br>L1 - (2)38x235 w/ 12.7 PLYWOOD SPACER<br>L2 - (2)38x235<br>L3 - (3)38x235<br>L4 - (3)38x235 w/ 2-12.7 PLYWOOD SPACER & 2 ROW OF 90mm SPIRAL @ 200 o/c<br>L5 - (3)38x286 w/ 2-12.7 PLYWOOD SPACER & 2 ROW OF 90mm SPIRAL @ 200 o/c<br>L6 - (2)45x240 LVL 1.8e<br>L7 - (3)45x240 LVL 1.8e   |                                      |
| <b>POSTS</b><br>P1 - 75# STEEL TELEPOST<br>P2 - (2)38x89 or (2)38x140<br>P3 - (3)38x89 or (3)38x140<br>P4 - (4)38x89 or (4)38x140<br>P5 - (5)38x89 or (5)38x140<br>P6 - (6)38x89 or (6)38x140<br>P13 - HSS 88.9x88.9x3.18 + 100x200x12 T&B PL.<br>P14 - HSS 89x89x4.8 + 100x200x12 T&B PL.<br>P15 - HSS 76.2x76.2x4.78 + 100x180x12 T&B PL.<br>P16 - HSS 76.2x76.2x4.78 + 130x130x12 T&B PL.<br>P17 - HSS 73 O.D. x4.8 + 100x180x12PL B PL. + 130x180x10 T PL. (*)<br>(*) - 2-12# ANCH (WHERE ANCH PL. NOT USED)<br>ALL FOOTINGS 600x200 DP. UNLESS NOTED<br>SOIL: 100 KPA |                                      |

|    |                                                                            |
|----|----------------------------------------------------------------------------|
| F1 | 34"x34"x8" CONC. PAD<br>FTG. 20Mpa<br>4-15Mb 30"lg EWB                     |
| F2 | 68"x34"x8" CONC. PAD<br>FTG. 20Mpa<br>8-15Mb 30"lg BOT<br>4-15Mb 84"lg BOT |

| 2012 OBC DRAWINGS |                           |          |    |
|-------------------|---------------------------|----------|----|
|                   |                           |          |    |
|                   |                           |          |    |
| 4.                | AS PER STRUCTURAL         | 11/29/16 |    |
| 3                 | MANUFACTURED ROOF TRUSTS  | 04/12/16 |    |
| 2.                | MANUFACTURED FLOOR JOISTS | 02/11/16 |    |
| 1.                | STANDARD DRAWINGS         | 28/09/15 | SI |
| NO                | DESCRIPTION               | DATE     | BY |




TITLE: Foundation Plan - Elevation A & C

|                                                               |                         |
|---------------------------------------------------------------|-------------------------|
| ACAD FILE:<br>1046 - The Hazelwood.dwg                        | SCALE:<br>3/16" = 1'-0" |
| 1046 - The Hazelwood<br>2012 Footprint<br>(STANDARD DRAWINGS) | DWG.<br><br>A-6         |





|   |                           |  |  |               |    |
|---|---------------------------|--|--|---------------|----|
| LOT   | XXxx                      |  |  |               |    |
| DATE   | XX/XX/XX                  |  |  |               |    |
| THIS DRAWINGS IS TO BE USED IN CONJUNCTION WITH SCHEDULE B-1A AND MAY SHOW ONLY SOME OF THE CHANGES DETAILED ON THAT DOCUMENT. SHOULD THE DRAWINGS NOT SHOW ALL ITEMS CONTAINED ON A SCHEDULE OR MISS OTHER ITEMS ALTOGETHER, THE SCHEDULE IS CONSIDERED THE GOVERNING DOCUMENT.   |                           |  |  |               |    |
| TENDER 2017   |                           |  |  |               |    |
| I SCOTT IRWIN BCIN 20765 HAVE REVIEWED AND TAKE RESPONSIBILITY FOR DESIGN ACTIVITIES RELATING TO, HOUSE & SMALL BUILDINGS   |                           |  |  |               |    |
|   |                           |  |  |               |    |
| STRUCTURAL FRAMING SCHEDULE   |                           |  |  |               |    |
| STEEL LINTEL   |                           |  |  |               |    |
| S1 - L 90x90x6<br>S2 - L 90x90x8<br>S3 - L 100x90x8<br>S4 - L 125x90x8<br>S5 - L 125x90x10<br>S6 - L 200x100x12<br>S7 - L 150x100x10 (200mm BEARING)   |                           |  |  |               |    |
| WOOD LINTEL   |                           |  |  |               |    |
| L1 - (2) 38x235 w/ 12.7 PLYWOOD SPACER<br>L2 - (2) 38x235<br>L3 - (3) 38x235<br>L4 - (3) 38x235 w/ 2-12.7 PLYWOOD SPACER & 2 ROW OF 90mm SPIRAL @ 200 o/c<br>L5 - (3) 38x286 w/ 2-12.7 PLYWOOD SPACER & 2 ROW OF 90mm SPIRAL @ 200 o/c<br>L6 - (2) 45x240 LVL 1.8e<br>L7 - (3) 45x240 LVL 1.8e   |                           |  |  |               |    |
| POSTS   |                           |  |  |               |    |
| P1 - 75# STEEL TELEPOST<br>P2 - (2) 38x89 or (2) 38x140<br>P3 - (3) 38x89 or (3) 38x140<br>P4 - (4) 38x89 or (4) 38x140<br>P5 - (5) 38x89 or (5) 38x140<br>P6 - (6) 38x89 or (6) 38x140<br>P13 - HSS 88.9x88.9x3.18 + 100x200x12 T&B PL.<br>P14 - HSS 89x89x4.8 + 100x200x12 T&B PL.<br>P15 - HSS 76.2x76.2x4.78 + 100x180x12 T&B PL.<br>P16 - HSS 76.2x76.2x4.78 + 130x130x12 T&B PL.<br>P17 - HSS 73 O.D. x4.8 + 100x180x12PL B PL.<br>+ 130x160x10 T PL. (*)<br>(*) - 2-12# ANCH (WHERE ANCH PL. NOT USED)<br>ALL FOOTINGS 600x200 DP. UNLESS NOTED<br>SOIL: 100 KPA |                           |  |  |               |    |
| F1 34"x34"x8" CONC. PAD   |                           |  |  |               |    |
| FTC, 20Mpa<br>4-15Mb 30"lg EWB   |                           |  |  |               |    |
| F2 68"x34"x8" CONC. PAD   |                           |  |  |               |    |
| FTC, 20Mpa<br>8-15Mb 30"lg BOT<br>4-15Mb 84"lg BOT   |                           |  |  |               |    |
| 2012 OBC DRAWINGS   |                           |  |  |               |    |
|   |                           |  |  |               |    |
|   |                           |  |  |               |    |
|   |                           |  |  |               |    |
|   |                           |  |  |               |    |
| 4.   | AS PER STRUCTURAL         |  |  | 11/29/16      |    |
| 3   | MANUFACTURED ROOF TRUSTS  |  |  | 04/12/16      |    |
| 2.   | MANUFACTURED FLOOR JOISTS |  |  | 02/11/16      |    |
| 1.   | STANDARD DRAWINGS         |  |  | 28/09/15      | SI |
| NO   | DESCRIPTION               |  |  | DATE          | BY |
| <div style="display: inline-block; vertical-align: middle; margin-left: 10px;"> <h1 style="margin: 0;">Valecraft</h1> <p style="margin: 0; font-weight: bold;">Homes Ltd.</p> </div>   |                           |  |  |               |    |
| TITLE:   |                           |  |  |               |    |
| Foundation Plan-Elevation B   |                           |  |  |               |    |
| ACAD FILE:   |                           |  |  | SCALE:        |    |
| 1046 - The Hazelwood.dwg   |                           |  |  | 3/16" = 1'-0" |    |
| 1046 - The Hazelwood   |                           |  |  | A-6b          |    |
| 2012 Footprint   |                           |  |  | A-6b          |    |
| (STANDARD DRAWINGS)   |                           |  |  |               |    |

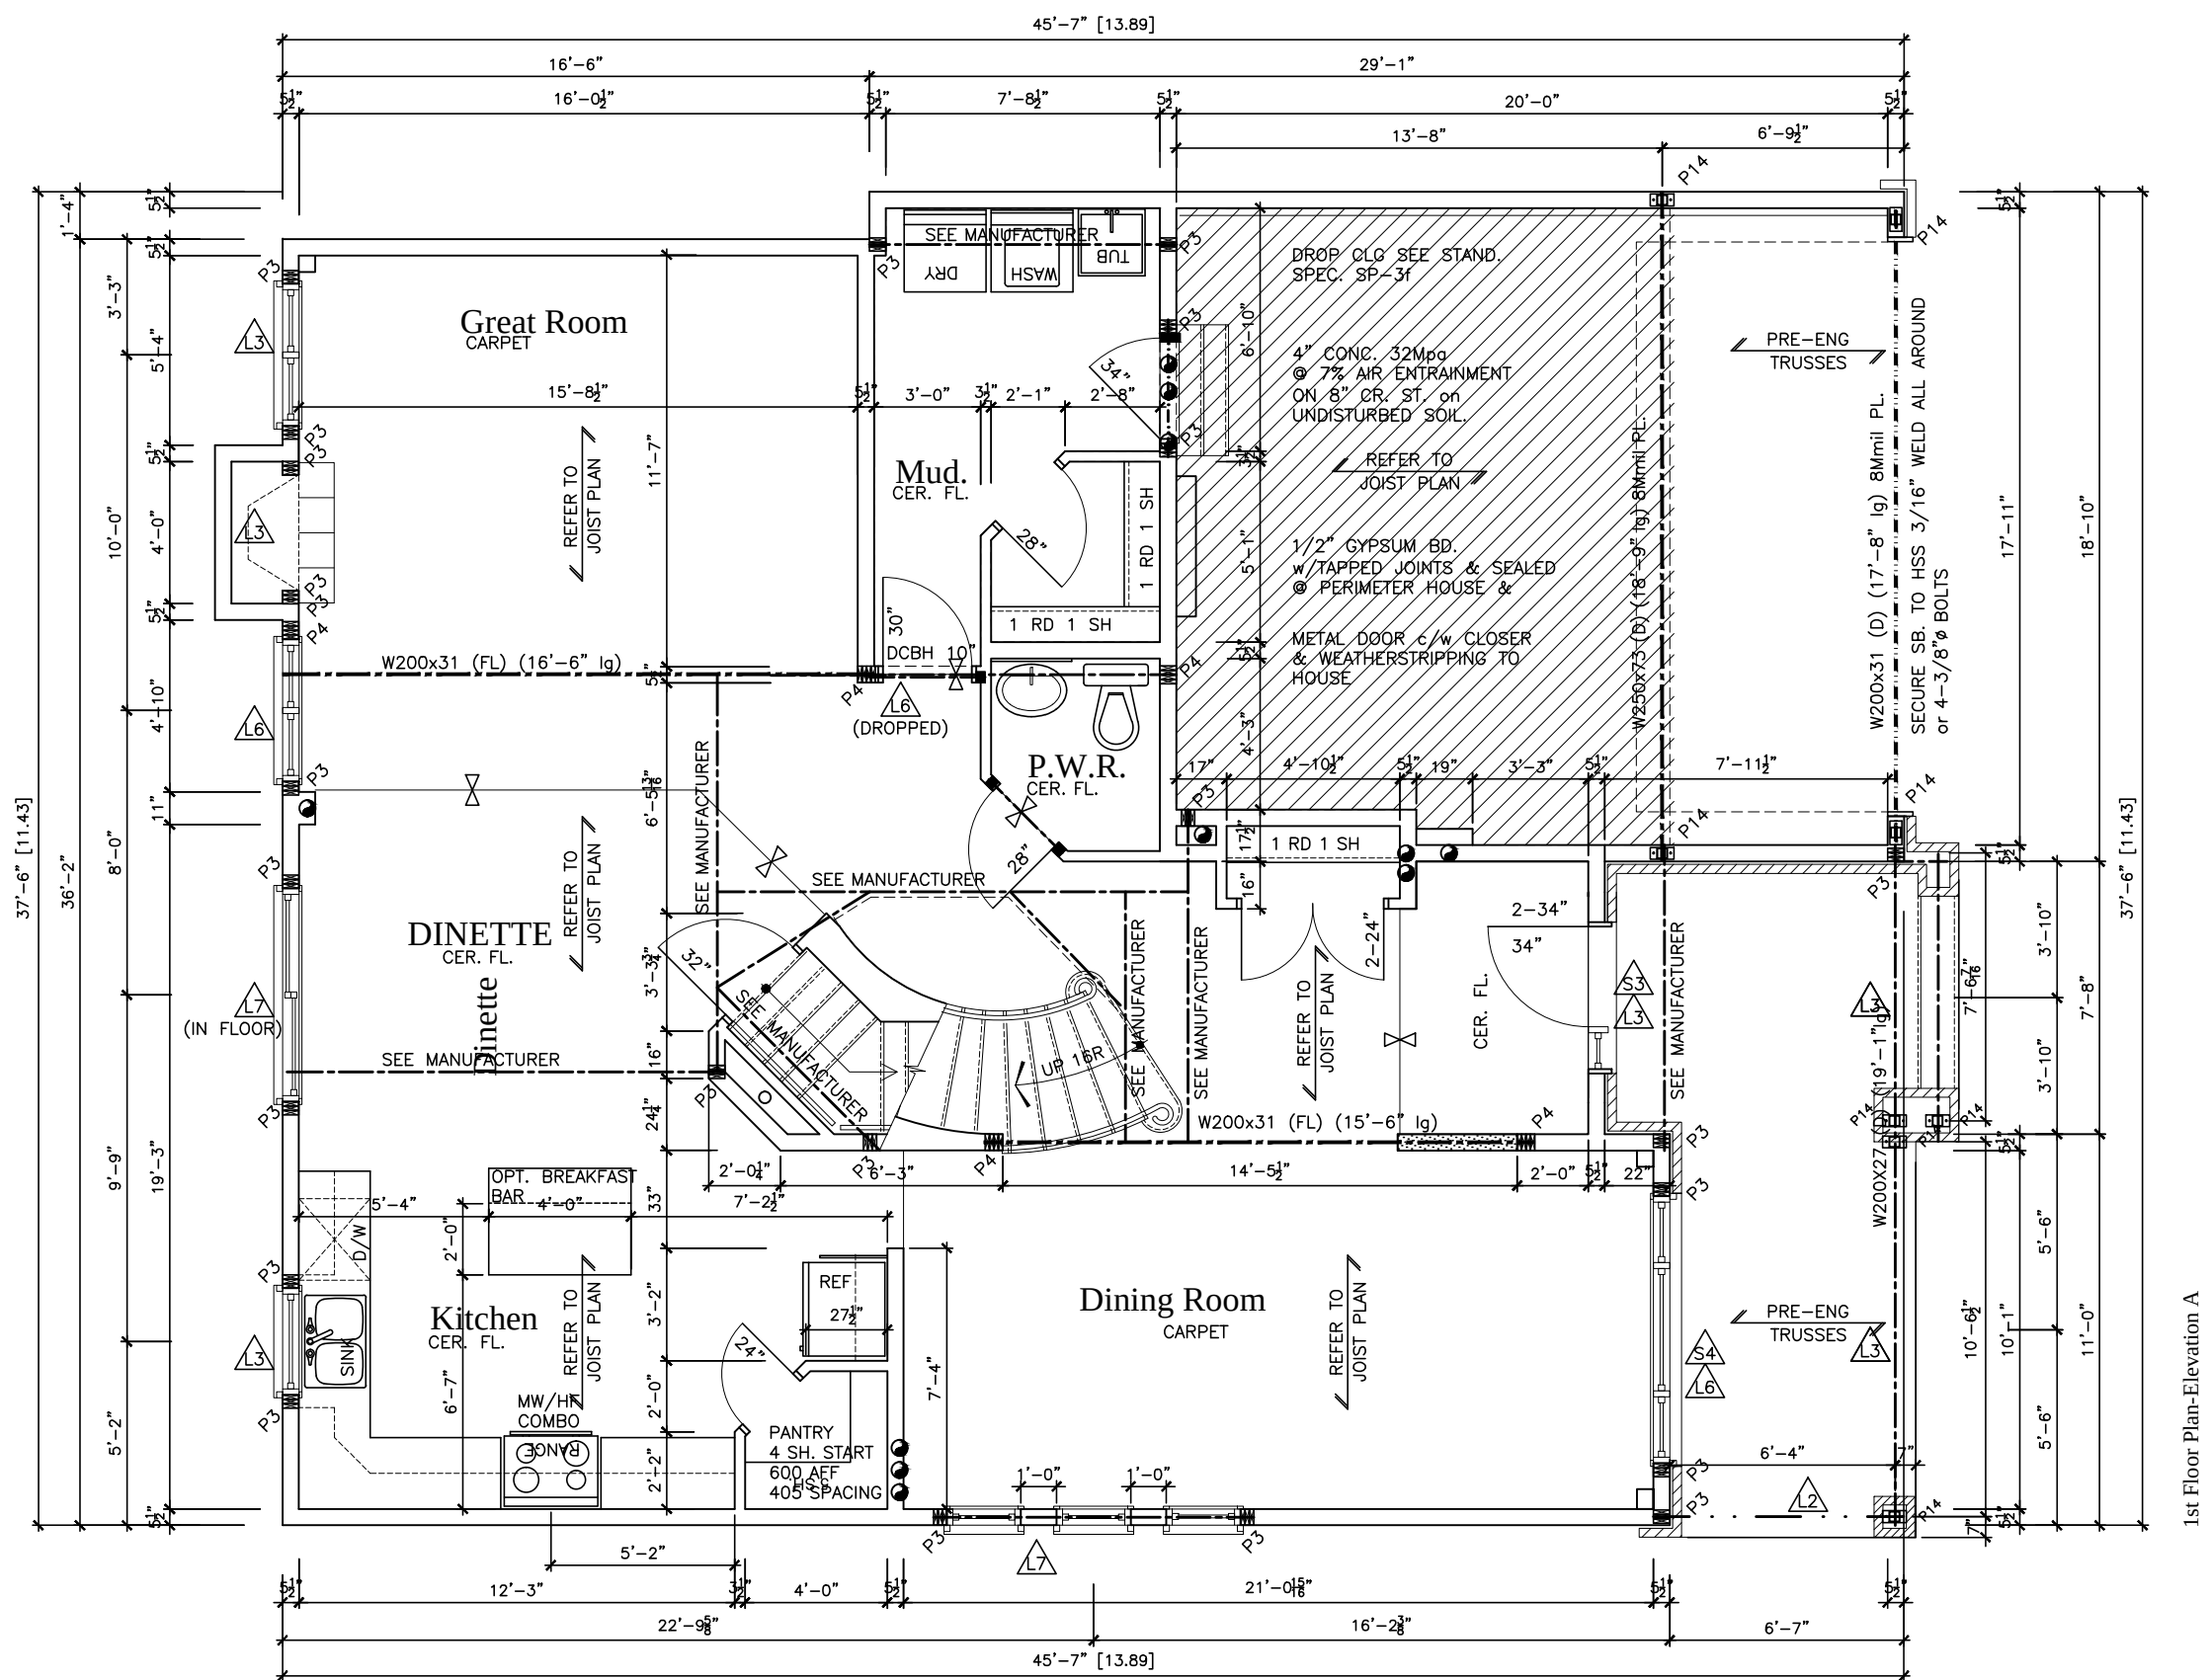

1st Floor Plan-Elevation A

LOT **XXxx**

DATE **XX/XX/XX**

THIS DRAWINGS IS TO BE USED IN CONJUNCTION WITH SCHEDULE B-1A AND MAY SHOW ONLY SOME OF THE CHANGES DETAILED ON THAT DOCUMENT, SHOULD THE DRAWINGS NOT SHOW ALL ITEMS CONTAINED ON A SCHEDULE OR MISS OTHER ITEMS ALTOGETHER, THE SCHEDULE IS CONSIDERED THE GOVERNING DOCUMENT.

TENDER 2017

SCOTT IRWIN BCIN 20765 HAVE REVIEWED AND TAKE RESPONSIBILITY FOR DESIGN ACTIVITIES RELATING TO, HOUSE & SMALL BUILDINGS

STRUCTURAL FRAMING SCHEDULE

STEEL LINTEL

S1 - L 90x90x8  
S2 - L 90x90x8  
S3 - L 100x90x8  
S4 - L 125x90x8  
S5 - L 125x90x10  
S6 - L 200x100x12  
S7 - L 150x100x10 (200mm BEARING)

WOOD LINTEL

L1 - (2) 38x235 w/ 12.7 PLYWOOD SPACER  
L2 - (2) 38x235  
L3 - (3) 38x235  
L4 - (3) 38x235 w/ 2-12.7 PLYWOOD SPACER & 2 ROW OF 90mm SPIRAL @ 200 o/c  
L5 - (3) 38x286 w/ 2-12.7 PLYWOOD SPACER & 2 ROW OF 90mm SPIRAL @ 200 o/c  
L6 - (2) 45x240 LVL 1.8e  
L7 - (3) 45x240 LVL 1.8e

POSTS

P1 - 75# STEEL TELEPOST  
P2 - (2) 38x89 or (2) 38x140  
P3 - (3) 38x89 or (3) 38x140  
P4 - (4) 38x89 or (4) 38x140  
P5 - (5) 38x89 or (5) 38x140  
P6 - (6) 38x89 or (6) 38x140  
P13 - HSS 88.9x88.9x3.18 + 100x200x12 T&B PL.  
P14 - HSS 89x89x4.8 + 100x200x12 T&B PL.  
P15 - HSS 76.2x76.2x4.78 + 100x180x12 T&B PL.  
P16 - HSS 76.2x76.2x4.78 + 130x130x12 T&B PL.  
P17 - HSS 73 O.D. x4.8 + 100x180x12PL B PL. + 130x160x10 T PL. (\*)  
(\*) - 2-12# ANCH (WHERE ANCH PL. NOT USED)  
ALL FOOTINGS 600x200 DP. UNLESS NOTED  
SOIL: 100 KPA

F1 34"x34"x8" CONC. PAD  
FTG. 20Mpa

2012 OBC DRAWINGS

| NO | DESCRIPTION               | DATE     | BY |
|----|---------------------------|----------|----|
| 4. | AS PER STRUCTURAL         | 11/29/16 |    |
| 3  | MANUFACTURED ROOF TRUSSES | 04/12/16 |    |
| 2. | MANUFACTURED FLOOR JOISTS | 02/11/16 |    |
| 1. | STANDARD DRAWINGS         | 28/09/15 | SI |

TITLE:  
1st Floor Plan - Elevation A


ACAD FILE:  
1046 - The Hazelwood.dwg

SCALE:  
3/16" = 1'-0"


1046 - The Hazelwood  
2012 Footprint  
(STANDARD DRAWINGS)

DWG.  
A-7



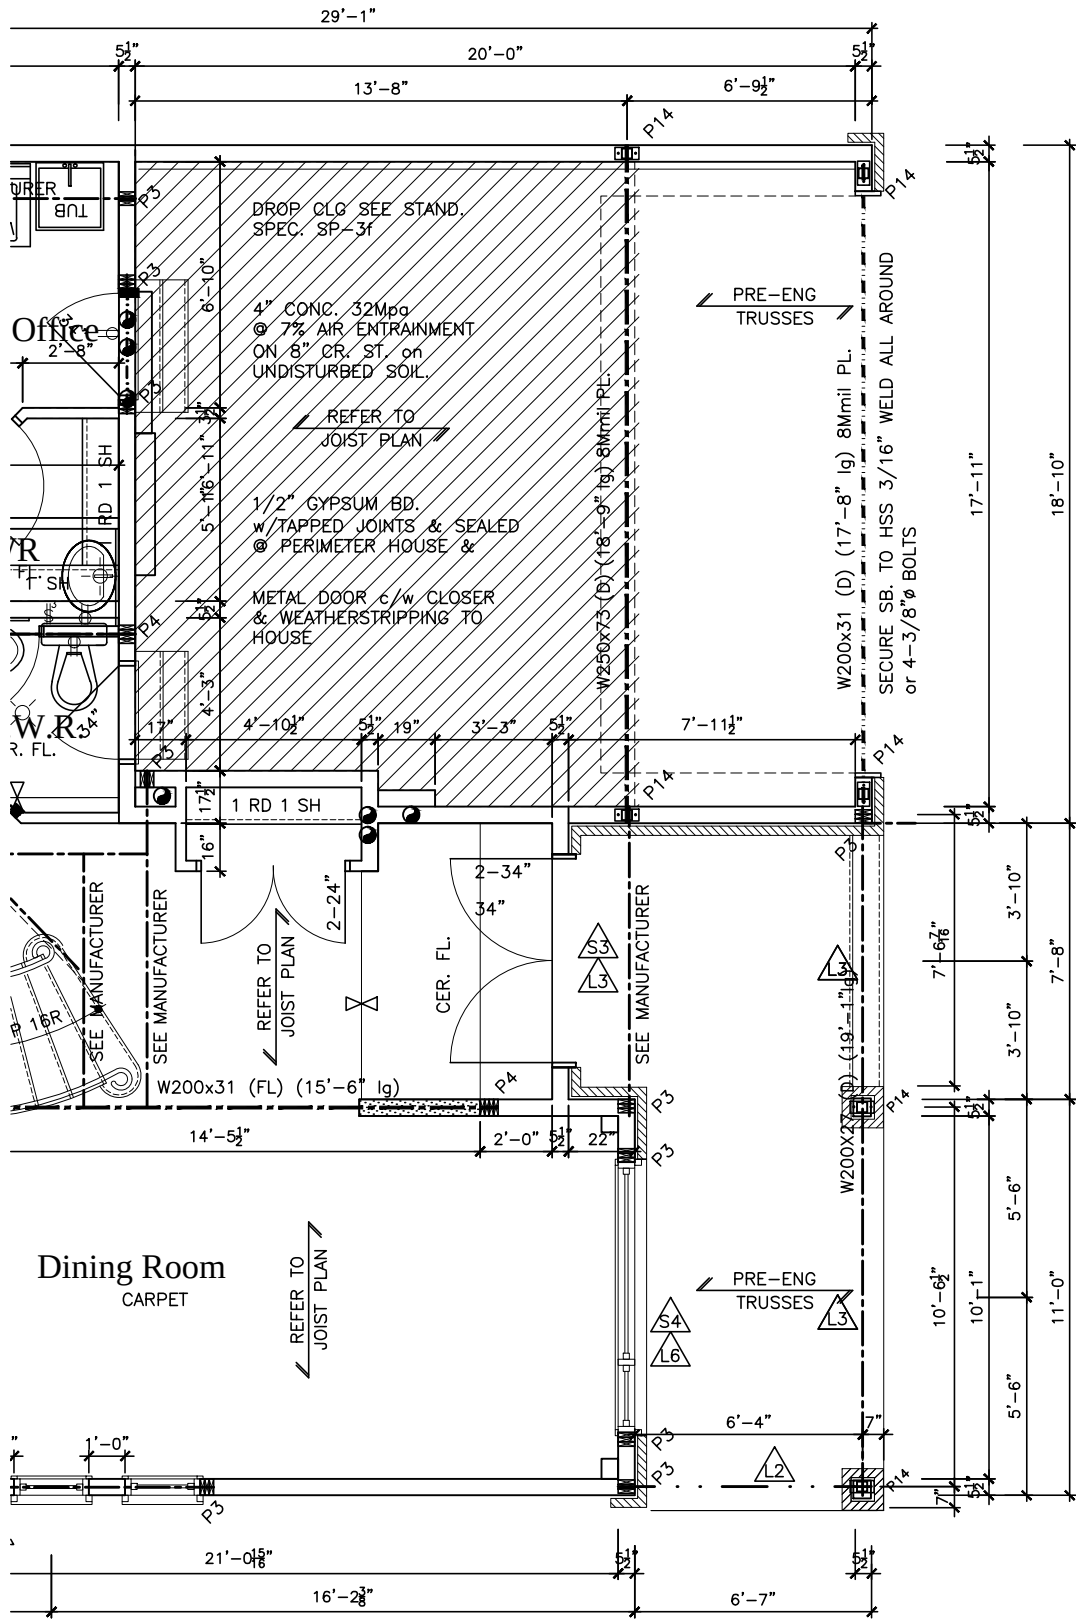

1st Floor Plan-Elevation B

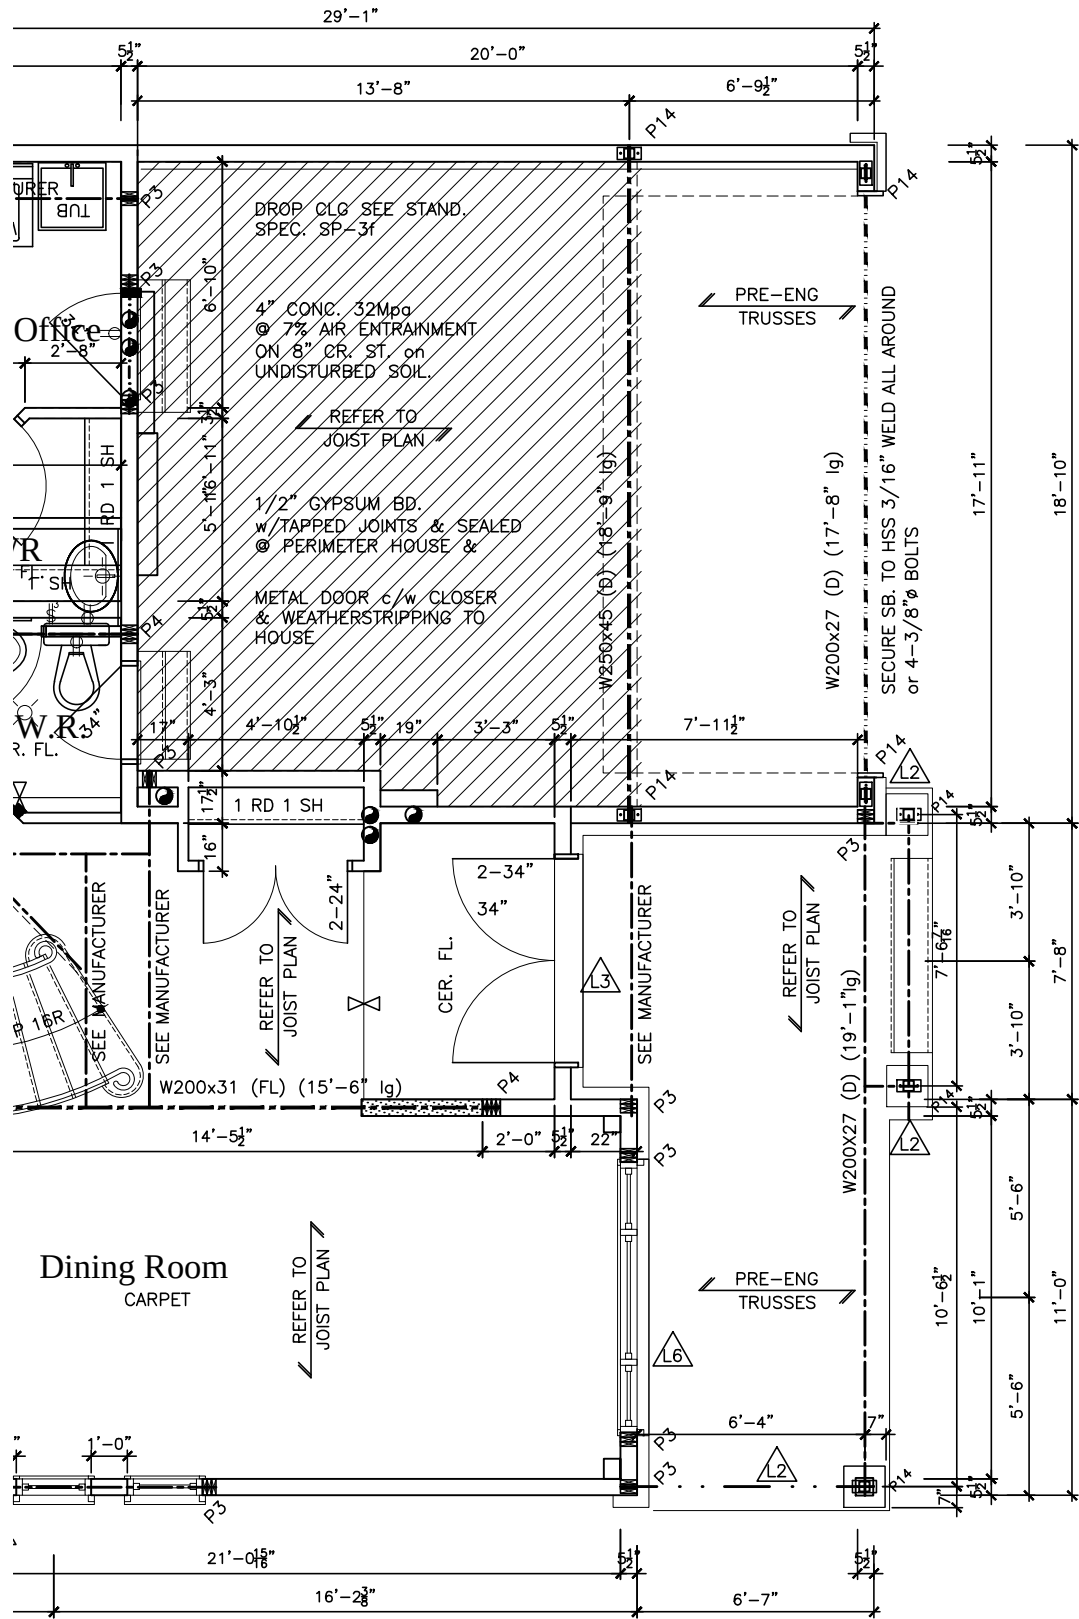

1st Floor Plan-Elevation C

LOT **XXxx**  
DATE **XX/XX/XX**  
THIS DRAWINGS IS TO BE USED IN CONJUNCTION WITH SCHEDULE B-1A AND MAY SHOW ONLY SOME OF THE CHANGES DETAILED ON THAT DOCUMENT, SHOULD THE DRAWINGS NOT SHOW ALL ITEMS CONTAINED ON A SCHEDULE OR MISS OTHER ITEMS ALTOGETHER, THE SCHEDULE IS CONSIDERED THE GOVERNING DOCUMENT.  
**TENDER 2017**

I SCOTT IRWIN BCIN 20765 HAVE REVIEWED AND TAKE RESPONSIBILITY FOR DESIGN ACTIVITIES RELATING TO, HOUSE & SMALL BUILDINGS

| STRUCTURAL FRAMING SCHEDULE           |                                           |
|---------------------------------------|-------------------------------------------|
| STEEL LINTEL                          |                                           |
| S1                                    | - L 90x90x8                               |
| S2                                    | - L 90x90x8                               |
| S3                                    | - L 100x90x8                              |
| S4                                    | - L 125x90x8                              |
| S5                                    | - L 125x90x10                             |
| S6                                    | - L 200x100x12                            |
| S7                                    | - L 150x100x10 (200mm BEARING)            |
| WOOD LINTEL                           |                                           |
| L1                                    | - (2) 38x235 w/ 12.7 PLYWOOD SPACER       |
| L2                                    | - (2) 38x235                              |
| L3                                    | - (3) 38x235                              |
| L4                                    | - (3) 38x235 w/ 2-12.7 PLYWOOD SPACER     |
| L5                                    | - (3) 38x286 w/ 2-12.7 PLYWOOD SPACER     |
| L6                                    | - (2) 45x240 LVL 1.8e                     |
| L7                                    | - (3) 45x240 LVL 1.8e                     |
| POSTS                                 |                                           |
| P1                                    | - 75# STEEL TELEPOST                      |
| P2                                    | - (2) 38x89 or (2) 38x140                 |
| P3                                    | - (3) 38x89 or (3) 38x140                 |
| P4                                    | - (4) 38x89 or (4) 38x140                 |
| P5                                    | - (5) 38x89 or (5) 38x140                 |
| P6                                    | - (6) 38x89 or (6) 38x140                 |
| P13                                   | - HSS 88.9x88.9x3.18 + 100x200x12 T&B PL. |
| P14                                   | - HSS 89x89x4.8 + 100x200x12 T&B PL.      |
| P15                                   | - HSS 76.2x76.2x4.78 + 100x180x12 T&B PL. |
| P16                                   | - HSS 76.2x76.2x4.78 + 130x130x12 T&B PL. |
| P17                                   | - HSS 73 O.D. x4.8 + 100x180x12PL B PL.   |
| ALL FOOTINGS 600x200 DP. UNLESS NOTED |                                           |
| SOIL: 100 KPA                         |                                           |

F1 34"x34"x8" CONC. PAD  
FTG. 20Mpa

2012 OBC DRAWINGS

| NO | DESCRIPTION               | DATE     | BY |
|----|---------------------------|----------|----|
| 4. | AS PER STRUCTURAL         | 11/29/16 |    |
| 3  | MANUFACTURED ROOF TRUSSES | 04/12/16 |    |
| 2. | MANUFACTURED FLOOR JOISTS | 02/11/16 |    |
| 1. | STANDARD DRAWINGS         | 28/09/15 | SI |



TITLE:  
1st FLOOR PLAN-ELEVATION B&C

ACAD FILE:  
1046 - The Hazelwood.dwg


SCALE:  
3/16" = 1'-0"

DWG.  
1046 - The Hazelwood  
2012 Footprint  
(STANDARD DRAWINGS)


A-7b



I SCOTT IRWIN BCIN 20765 HAVE REVIEWED AND TAKE RESPONSIBILITY FOR DESIGN ACTIVITIES RELATING TO, HOUSE & SMALL BUILDINGS

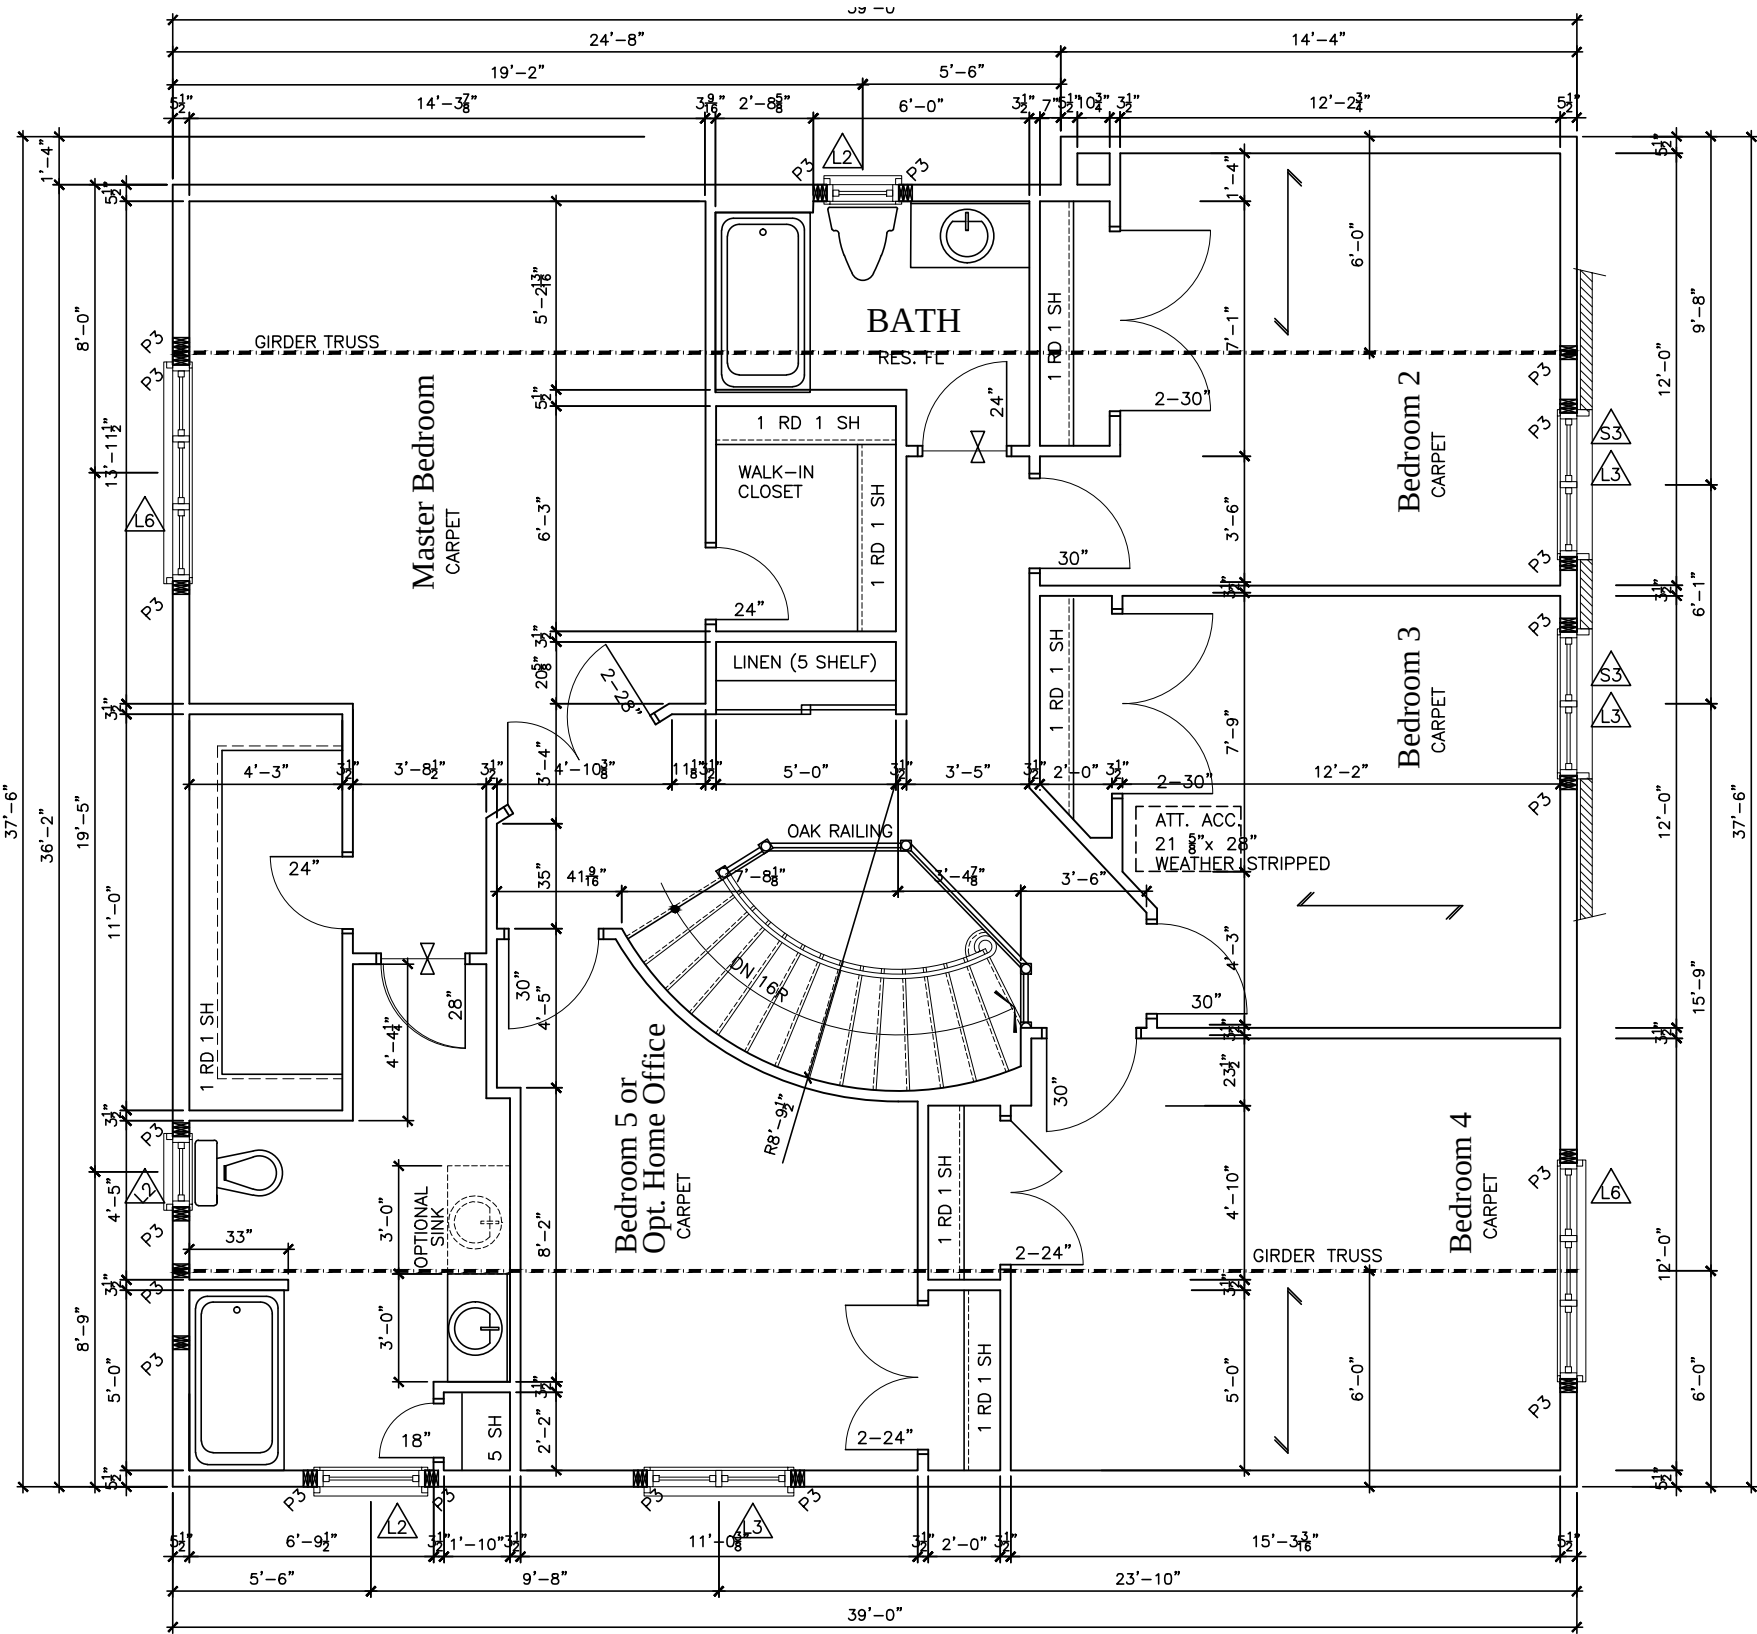

2dn FLOOR ELEVATION "A"

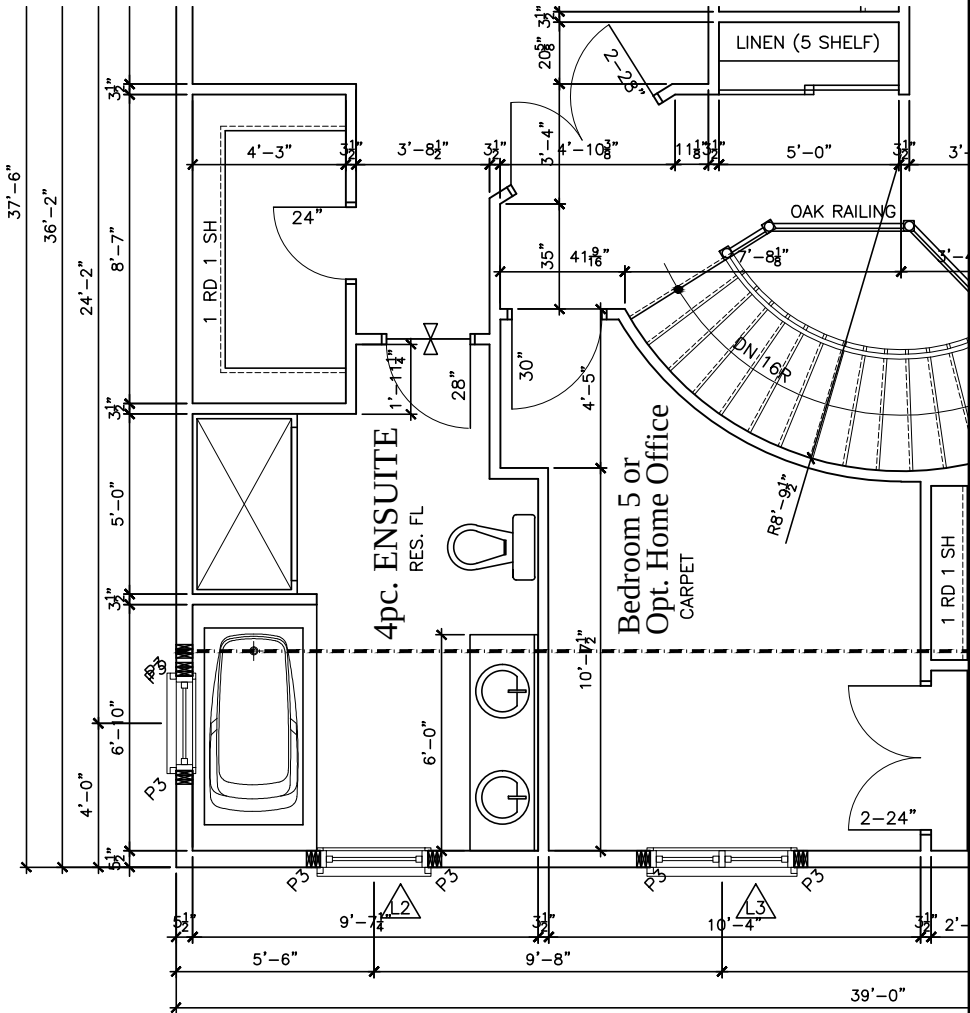

OPTIONAL 4pc. ENSUITE

| STRUCTURAL FRAMING SCHEDULE                |                                          |
|--------------------------------------------|------------------------------------------|
| STEEL LINTEL                               |                                          |
| S1                                         | = L 90x90x6                              |
| S2                                         | = L 90x90x8                              |
| S3                                         | = L 100x90x8                             |
| S4                                         | = L 125x90x8                             |
| S5                                         | = L 125x90x10                            |
| S6                                         | = L 200x100x12                           |
| S7                                         | = L 150x100x10 (200mm BEARING)           |
| WOOD LINTEL                                |                                          |
| L1                                         | = (2) 38x235 w/ 12.7 PLYWOOD SPACER      |
| L2                                         | = (2) 38x235                             |
| L3                                         | = (3) 38x235                             |
| L4                                         | = (3) 38x235 w/ 2-12.7 PLYWOOD SPACER    |
| L5                                         | = (3) 38x286 w/ 2-12.7 PLYWOOD SPACER    |
| L6                                         | = (2) 45x240 LVL 1.8e                    |
| L7                                         | = (3) 45x240 LVL 1.8e                    |
| POSTS                                      |                                          |
| P1                                         | = 75# STEEL TELEPOST                     |
| P2                                         | = (2) 38x89 or (2) 38x140                |
| P3                                         | = (3) 38x89 or (3) 38x140                |
| P4                                         | = (4) 38x89 or (4) 38x140                |
| P5                                         | = (5) 38x89 or (5) 38x140                |
| P6                                         | = (6) 38x89 or (6) 38x140                |
| P13                                        | = HSS 88.9x88.9x3.18 + 100x200x12 T&B PL |
| P14                                        | = HSS 89x89x4.8 + 100x200x12 T&B PL      |
| P15                                        | = HSS 76.2x76.2x4.78 + 100x180x12 T&B PL |
| P16                                        | = HSS 76.2x76.2x4.78 + 130x130x12 T&B PL |
| P17                                        | = HSS 73 O.D. x4.8 + 100x180x12PL B PL   |
| (*) = 2-12# ANCH (WHERE ANCH PL. NOT USED) |                                          |
| ALL FOOTINGS 600x200 DP. UNLESS NOTED      |                                          |
| SOIL: 100 KPA                              |                                          |

2012 OBC DRAWINGS

|     |                           |          |    |
|-----|---------------------------|----------|----|
| 4.  | AS PER STRUCTURAL         | 11/29/16 |    |
| 3   | MANUFACTURED ROOF TRUSSES | 04/12/16 |    |
| 2.  | MANUFACTURED FLOOR JOISTS | 02/11/16 |    |
| 1.  | STANDARD DRAWINGS         | 28/09/15 | SI |
| NO. | DESCRIPTION               | DATE     | BY |



TITLE:  
2nd Floor Plan- Elev A

ACAD FILE:  
1046 - The Hazelwood.dwg

SCALE:  
3/16" = 1'-0"

1046 - The Hazelwood  
2012 Footprint  
(STANDARD DRAWINGS)

DWG.  
A-8

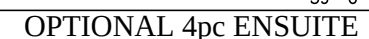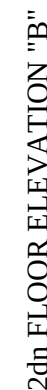

### STRUCTURAL FRAMING SCHEDULE

**STEEL LINTEL**  
 S1 - L 90x90x6  
 S2 - L 90x90x8  
 S3 - L 100x90x8  
 S4 - L 125x90x8  
 S5 - L 125x90x10  
 S6 - L 200x100x12  
 S7 - L 150x100x10 (200mm BEARING)

**WOOD LINTEL**  
 L1 - (3)38x235 w/ 12.7 PLYWOOD SPACER  
 L2 - (2)38x235  
 L3 - (3)38x235  
 L4 - (3)38x235 w/ 2-12.7 PLYWOOD SPACER  
 & 2 ROW OF 90mm SPIRAL @ 200 o/c  
 L5 - (3)38x286 w/ 2-12.7 PLYWOOD SPACER  
 & 2 ROW OF 90mm SPIRAL @ 200 o/c  
 L6 - (2)45x240 LVL 1.8e  
 L7 - (2)45x240 LVL 1.8e

L7S - (3)45x240 LVL 1.8e  
 P1 - 75# STEEL TELEPOST  
 P2 - (2)38x89 or (2)38x140  
 P3 - (3)38x89 or (3)38x140  
 P4 - (4)38x89 or (4)38x140  
 P5 - (5)38x89 or (5)38x140  
 P6 - (6)38x89 or (6)38x140  
 P13 - HSS 88.9x88.9x3.18 + 100x200x12 T&B PL  
 P14 - HSS 89x89x4.8 + 100x200x12 T&B PL  
 P15 - HSS 76.2x76.2x4.78 + 100x180x12 T&B PL  
 P16 - HSS 76.2x76.2x4.78 + 130x130x12 T&B PL  
 P17 - HSS 73 O.D. x4.8 + 100x180x12PL B PL  
 + 130x180x10 T PL (\*)  
 (\*) - 12# ANCH (WHERE ANCH PL. NOT USED)  
 ALL FOOTINGS 600x200 DP. UNLESS NOTED  
 SOIL: 100 KPA

F1 34"x34"x8" CONC. PAD  
FTG. 20Mpa

2012 OBC DRAWINGS



|    |                           |          |    |
|----|---------------------------|----------|----|
|    |                           |          |    |
|    |                           |          |    |
|    |                           |          |    |
|    |                           |          |    |
| 4. | AS PER STRUCTURAL         | 11/29/16 |    |
| 3. | MANUFACTURED ROOF TRUSTS  | 04/12/16 |    |
| 2. | MANUFACTURED FLOOR JOISTS | 02/11/16 |    |
| 1. | STANDARD DRAWINGS         | 28/09/15 | S  |
| NO | DESCRIPTION               | DATE     | BY |



TITLE: 2nd Floor Plan- Elev B

|                                        |                         |
|----------------------------------------|-------------------------|
| ACAD FILE:<br>1046 - The Hazelwood.dwg | SCALE:<br>3/16" = 1'-0" |
|----------------------------------------|-------------------------|

|                                                                 |                  |
|-----------------------------------------------------------------|------------------|
| 1046 - The Hazelwood<br>2012 Footprint<br>( STANDARD DRAWINGS ) | DWG.<br><br>A-8b |
|-----------------------------------------------------------------|------------------|

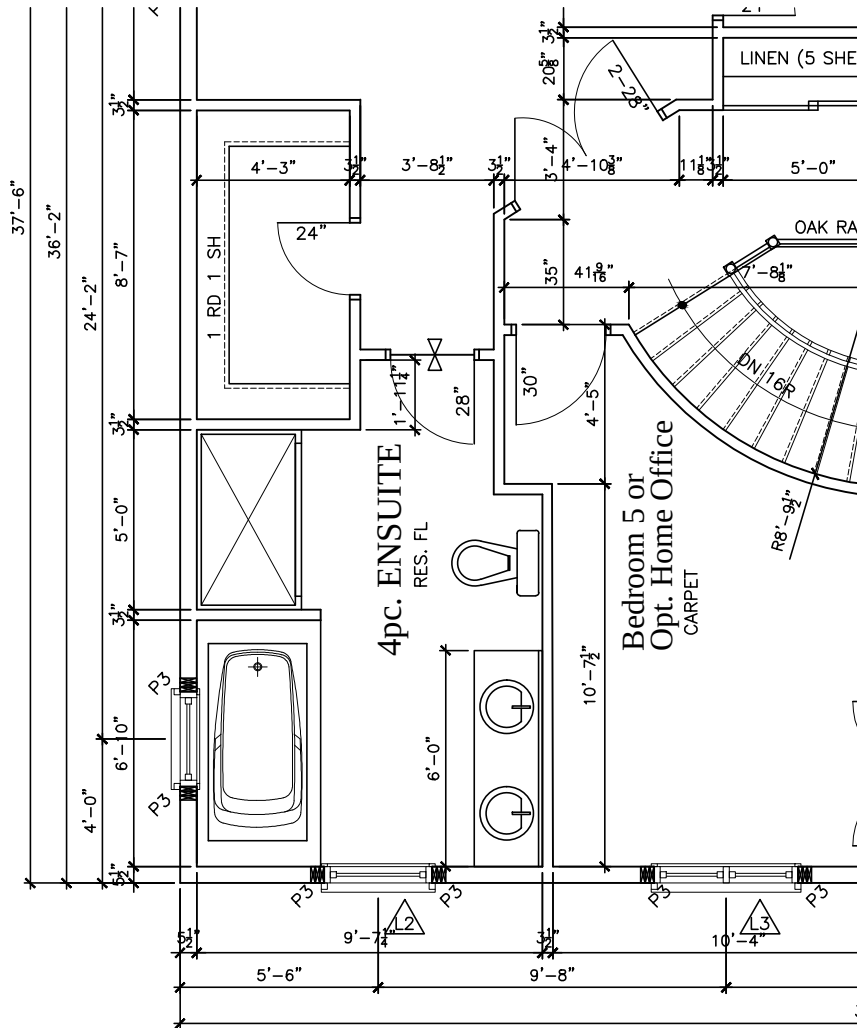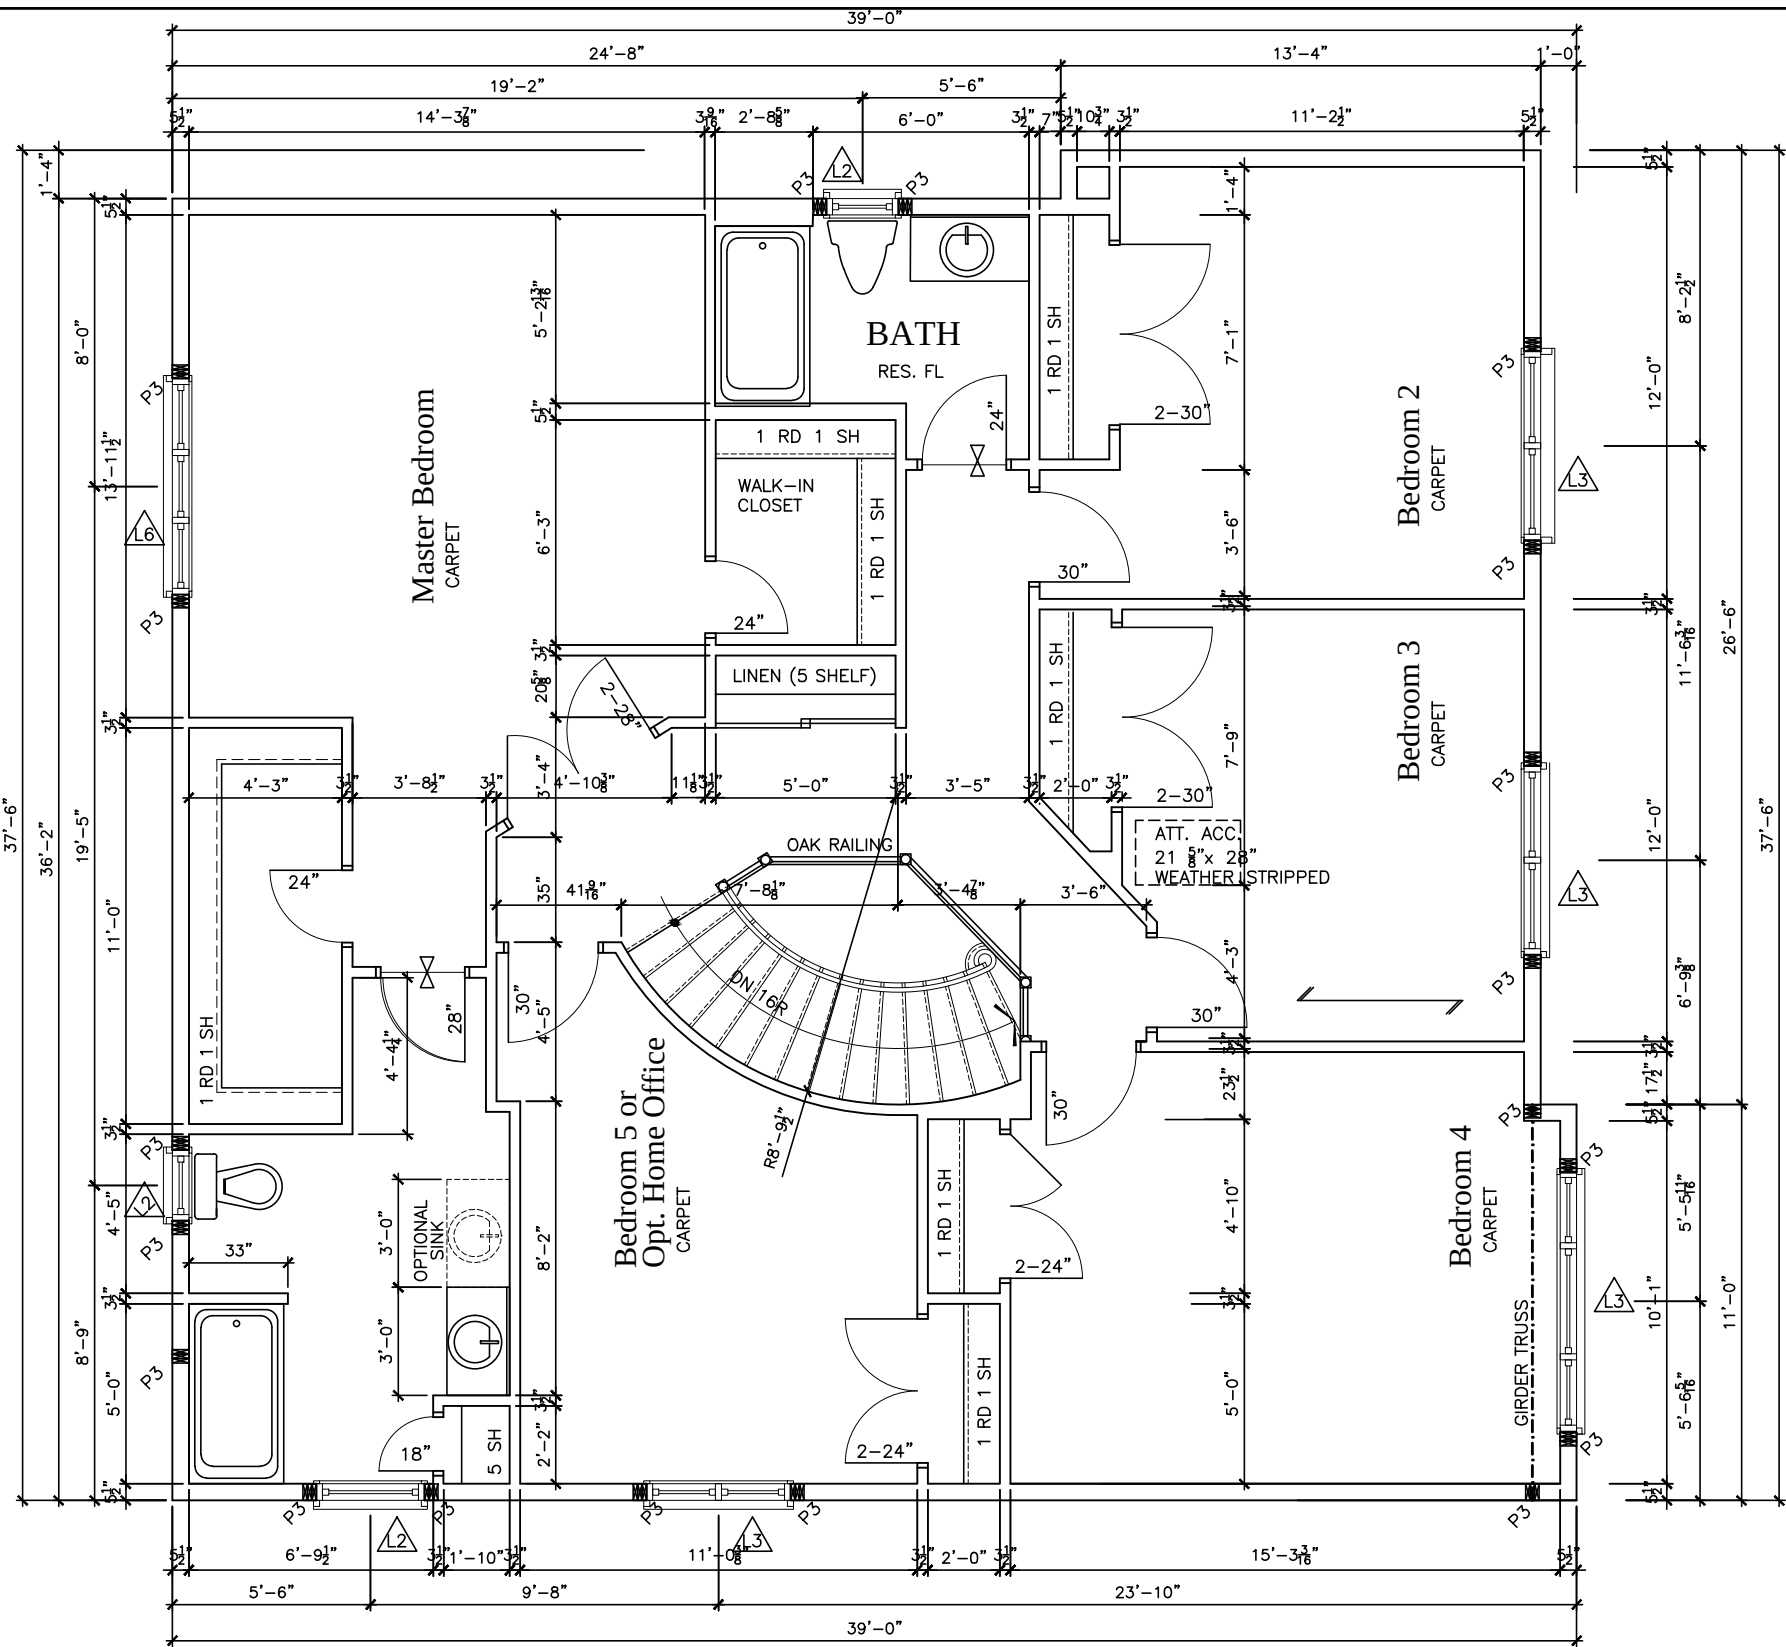

STRUCTURAL FRAMING SCHEDULE

- STEEL LITEL  
S1 - L 90x90x6  
S2 - L 90x90x8  
S3 - L 100x90x8  
S4 - L 125x90x8  
S5 - L 125x90x10  
S6 - L 200x100x12  
S7 - L 150x100x10 (200mm BEARING)
- WOOD LITEL  
L1 - (2)38x235 w/ 12.7 PLYWOOD SPACER  
L2 - (2)38x235  
L3 - (3)38x235  
L4 - (3)38x235 w/ 2-12.7 PLYWOOD SPACER  
& 2 ROW OF 90mm SPIRAL @ 200 o/c  
L5 - (3)38x286 w/ 2-12.7 PLYWOOD SPACER  
& 2 ROW OF 90mm SPIRAL @ 200 o/c
- POSTS  
P1 - 75# STEEL TELEPOST  
P2 - (2)38x89 or (2)38x140  
P3 - (3)38x89 or (3)38x140  
P4 - (4)38x89 or (4)38x140  
P5 - (5)38x89 or (5)38x140  
P6 - (6)38x89 or (6)38x140  
P13 - HSS 88.9x88.9x3.18 + 100x200x12 T&B PL.  
P14 - HSS 89x89x4.8 + 100x200x12 T&B PL.  
P15 - HSS 76.2x76.2x4.78 + 100x180x12 T&B PL.  
P16 - HSS 76.2x76.2x4.78 + 130x130x12 T&B PL.  
P17 - HSS 73 O.D. x4.8 + 100x180x12PL B PL.  
+ 130x160x10 T PL. (\*)  
(\*) - 2-12# ANCH (WHERE ANCH PL. NOT USED)
- ALL FOOTINGS 600x200 DP. UNLESS NOTED  
SOIL: 100 KPA

OPTIONAL 4pc. ENSUITE

2012 OBC DRAWINGS


| NO. | DESCRIPTION               | DATE     | BY |
|-----|---------------------------|----------|----|
| 4.  | AS PER STRUCTURAL         | 11/29/16 |    |
| 3.  | MANUFACTURED ROOF TRUSTS  | 04/12/16 |    |
| 2.  | MANUFACTURED FLOOR JOISTS | 02/11/16 |    |
| 1.  | STANDARD DRAWINGS         | 28/09/15 | SI |



TITLE: 2nd Floor Plan-3 Bedroom Elev C

ACAD FILE: 1046 - The Hazelwood.dwg SCALE: 3/16" = 1'-0"

1046 - The Hazelwood 2012 Footprint (STANDARD DRAWINGS) DWG. A-8c

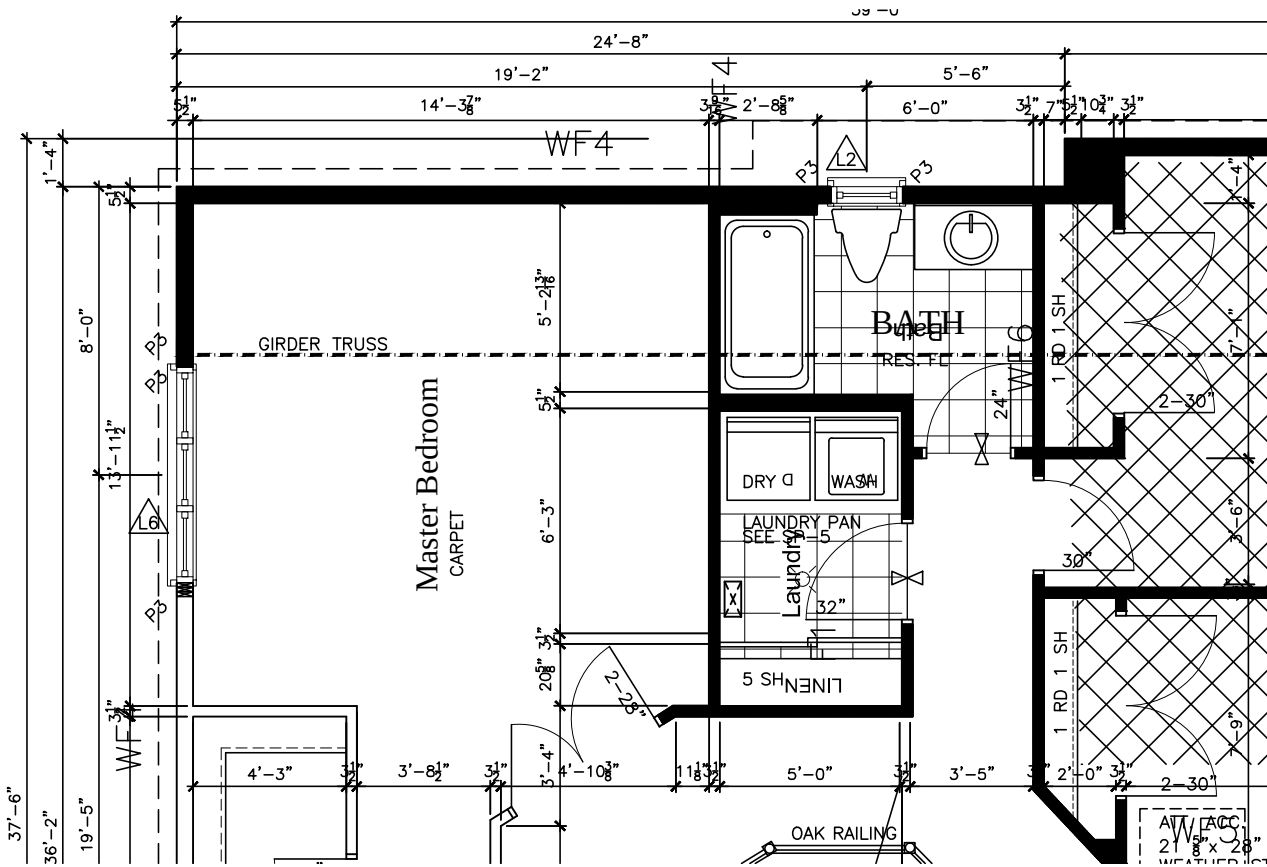

Optional 2ND Fl. Laundry

I SCOTT IRWIN BCIN 20765 HAVE REVIEWED AND TAKE RESPONSIBILITY FOR DESIGN ACTIVITIES RELATING TO, HOUSE & SMALL BUILDINGS

| STRUCTURAL FRAMING SCHEDULE             |                                          |
|-----------------------------------------|------------------------------------------|
| STEEL LINTEL                            |                                          |
| S1                                      | - L 90x90x6                              |
| S2                                      | - L 90x90x8                              |
| S3                                      | - L 100x90x8                             |
| S4                                      | - L 125x90x8                             |
| S5                                      | - L 125x90x10                            |
| S6                                      | - L 200x100x12                           |
| S7                                      | - L 150x100x10 (200mm BEARING)           |
| WOOD LINTEL                             |                                          |
| L1                                      | - (2)38x235 w/ 12.7 PLYWOOD SPACER       |
| L2                                      | - (2)38x235                              |
| L3                                      | - (3)38x235                              |
| L4                                      | - (3)38x235 w/ 2-12.7 PLYWOOD SPACER     |
| L5                                      | - (3)38x286 w/ 2-12.7 PLYWOOD SPACER     |
| L6                                      | - (2)45x240 LVL 1.8e                     |
| L7                                      | - (3)45x240 LVL 1.8e                     |
| POSTS                                   |                                          |
| P1                                      | - 75# STEEL TELEPOST                     |
| P2                                      | - (2)38x89 or (2)38x140                  |
| P3                                      | - (3)38x89 or (3)38x140                  |
| P4                                      | - (4)38x89 or (4)38x140                  |
| P5                                      | - (5)38x89 or (5)38x140                  |
| P6                                      | - (6)38x89 or (6)38x140                  |
| P13                                     | - HSS 88.9x88.9x3.18 + 100x200x12 T&B PL |
| P14                                     | - HSS 89x89x4.8 + 100x200x12 T&B PL      |
| P15                                     | - HSS 76.2x76.2x4.78 + 100x180x12 T&B PL |
| P16                                     | - HSS 76.2x76.2x4.78 + 130x130x12 T&B PL |
| P17                                     | - HSS 73 O.D. x4.8 + 100x180x12 PL B PL  |
| + 130x160x10 T PL (*)                   |                                          |
| (*) - 12" ANCH (WHERE ANCH PL NOT USED) |                                          |
| ALL FOOTINGS 600x200 DP, UNLESS NOTED   |                                          |
| SOIL: 100 KPA                           |                                          |

2012 OBC DRAWINGS

|    |                           |          |  |
|----|---------------------------|----------|--|
| 4. | AS PER STRUCTURAL         | 11/29/16 |  |
| 3  | MANUFACTURED ROOF TRUITS  | 04/12/16 |  |
| 2. | MANUFACTURED FLOOR JOISTS | 02/11/16 |  |
| 1. | STANDARD DRAWINGS         | 28/09/15 |  |

NO

DESCRIPTION

DATE

BY

TITLE:

2nd Floor Plan- Optional Laundry

ACAD FILE:

1046 - The Hazelwood.dwg

SCALE:

3/16" = 1'-0"

1046 - The Hazelwood


2012 Footprint

( STANDARD DRAWINGS)

DWG.

A-8d



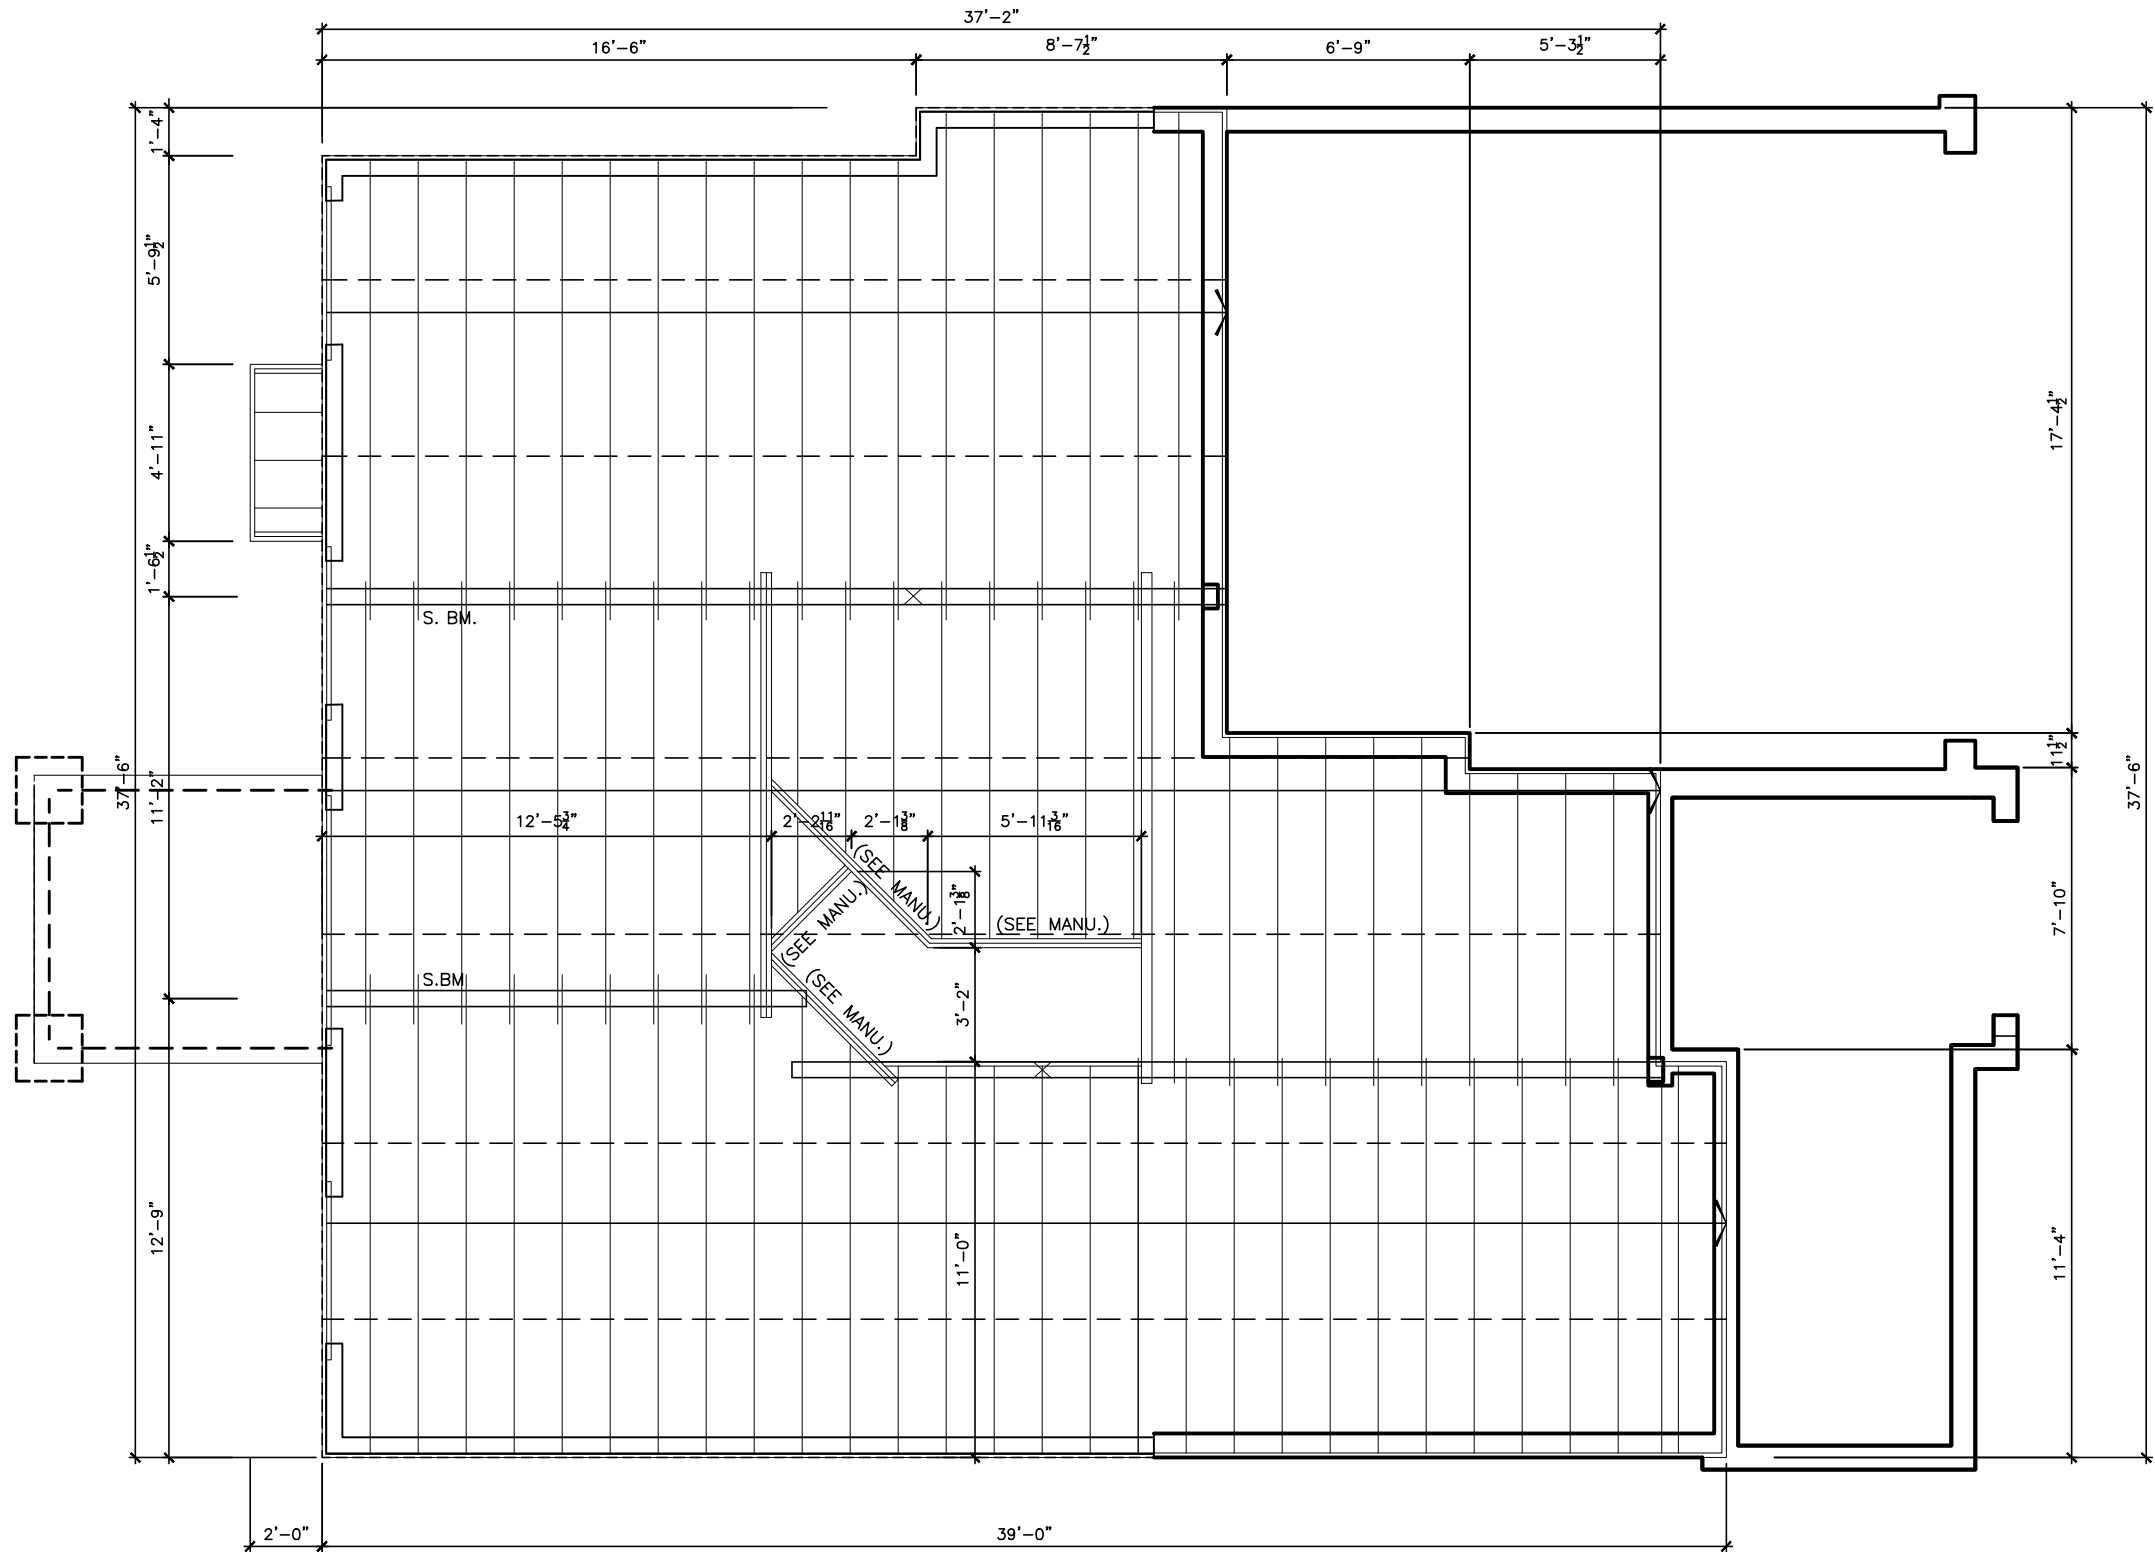

LOT XXxx  
DATE XX/XX/XX  
THIS DRAWINGS IS TO BE USED IN CONJUNCTION WITH SCHEDULE B-1A AND MAY SHOW ONLY SOME OF THE CHANGES DETAILED ON THAT DOCUMENT. SHOULD THE DRAWINGS NOT SHOW ALL ITEMS CONTAINED ON A SCHEDULE OR MISS OTHER ITEMS ALTOGETHER, THE SCHEDULE IS CONSIDERED THE GOVERNING DOCUMENT.  
TENDER 2017

I SCOTT IRWIN BCIN 20765 HAVE REVIEWED AND TAKE RESPONSIBILITY FOR DESIGN ACTIVITIES RELATING TO, HOUSE & SMALL BUILDINGS

| 2012 OBC DRAWINGS |                           |          |    |
|-------------------|---------------------------|----------|----|
| 4.                | AS PER STRUCTURAL         | 11/29/16 |    |
| 3                 | MANUFACTURED ROOF TRUSTS  | 04/12/16 |    |
| 2.                | MANUFACTURED FLOOR JOISTS | 02/11/16 |    |
| 1.                | STANDARD DRAWINGS         | 28/09/15 | SI |
| NO.               | DESCRIPTION               | DATE     | BY |




TITLE: 1st Floor Joist Plan  
Walk Out Basement

ACAD FILE: 1046 - The Hazelwood.dwg  
SCALE: 3/16" = 1'-0"

1046 - The Hazelwood  
2012 Footprint  
(STANDARD DRAWINGS)

DWG. J-1

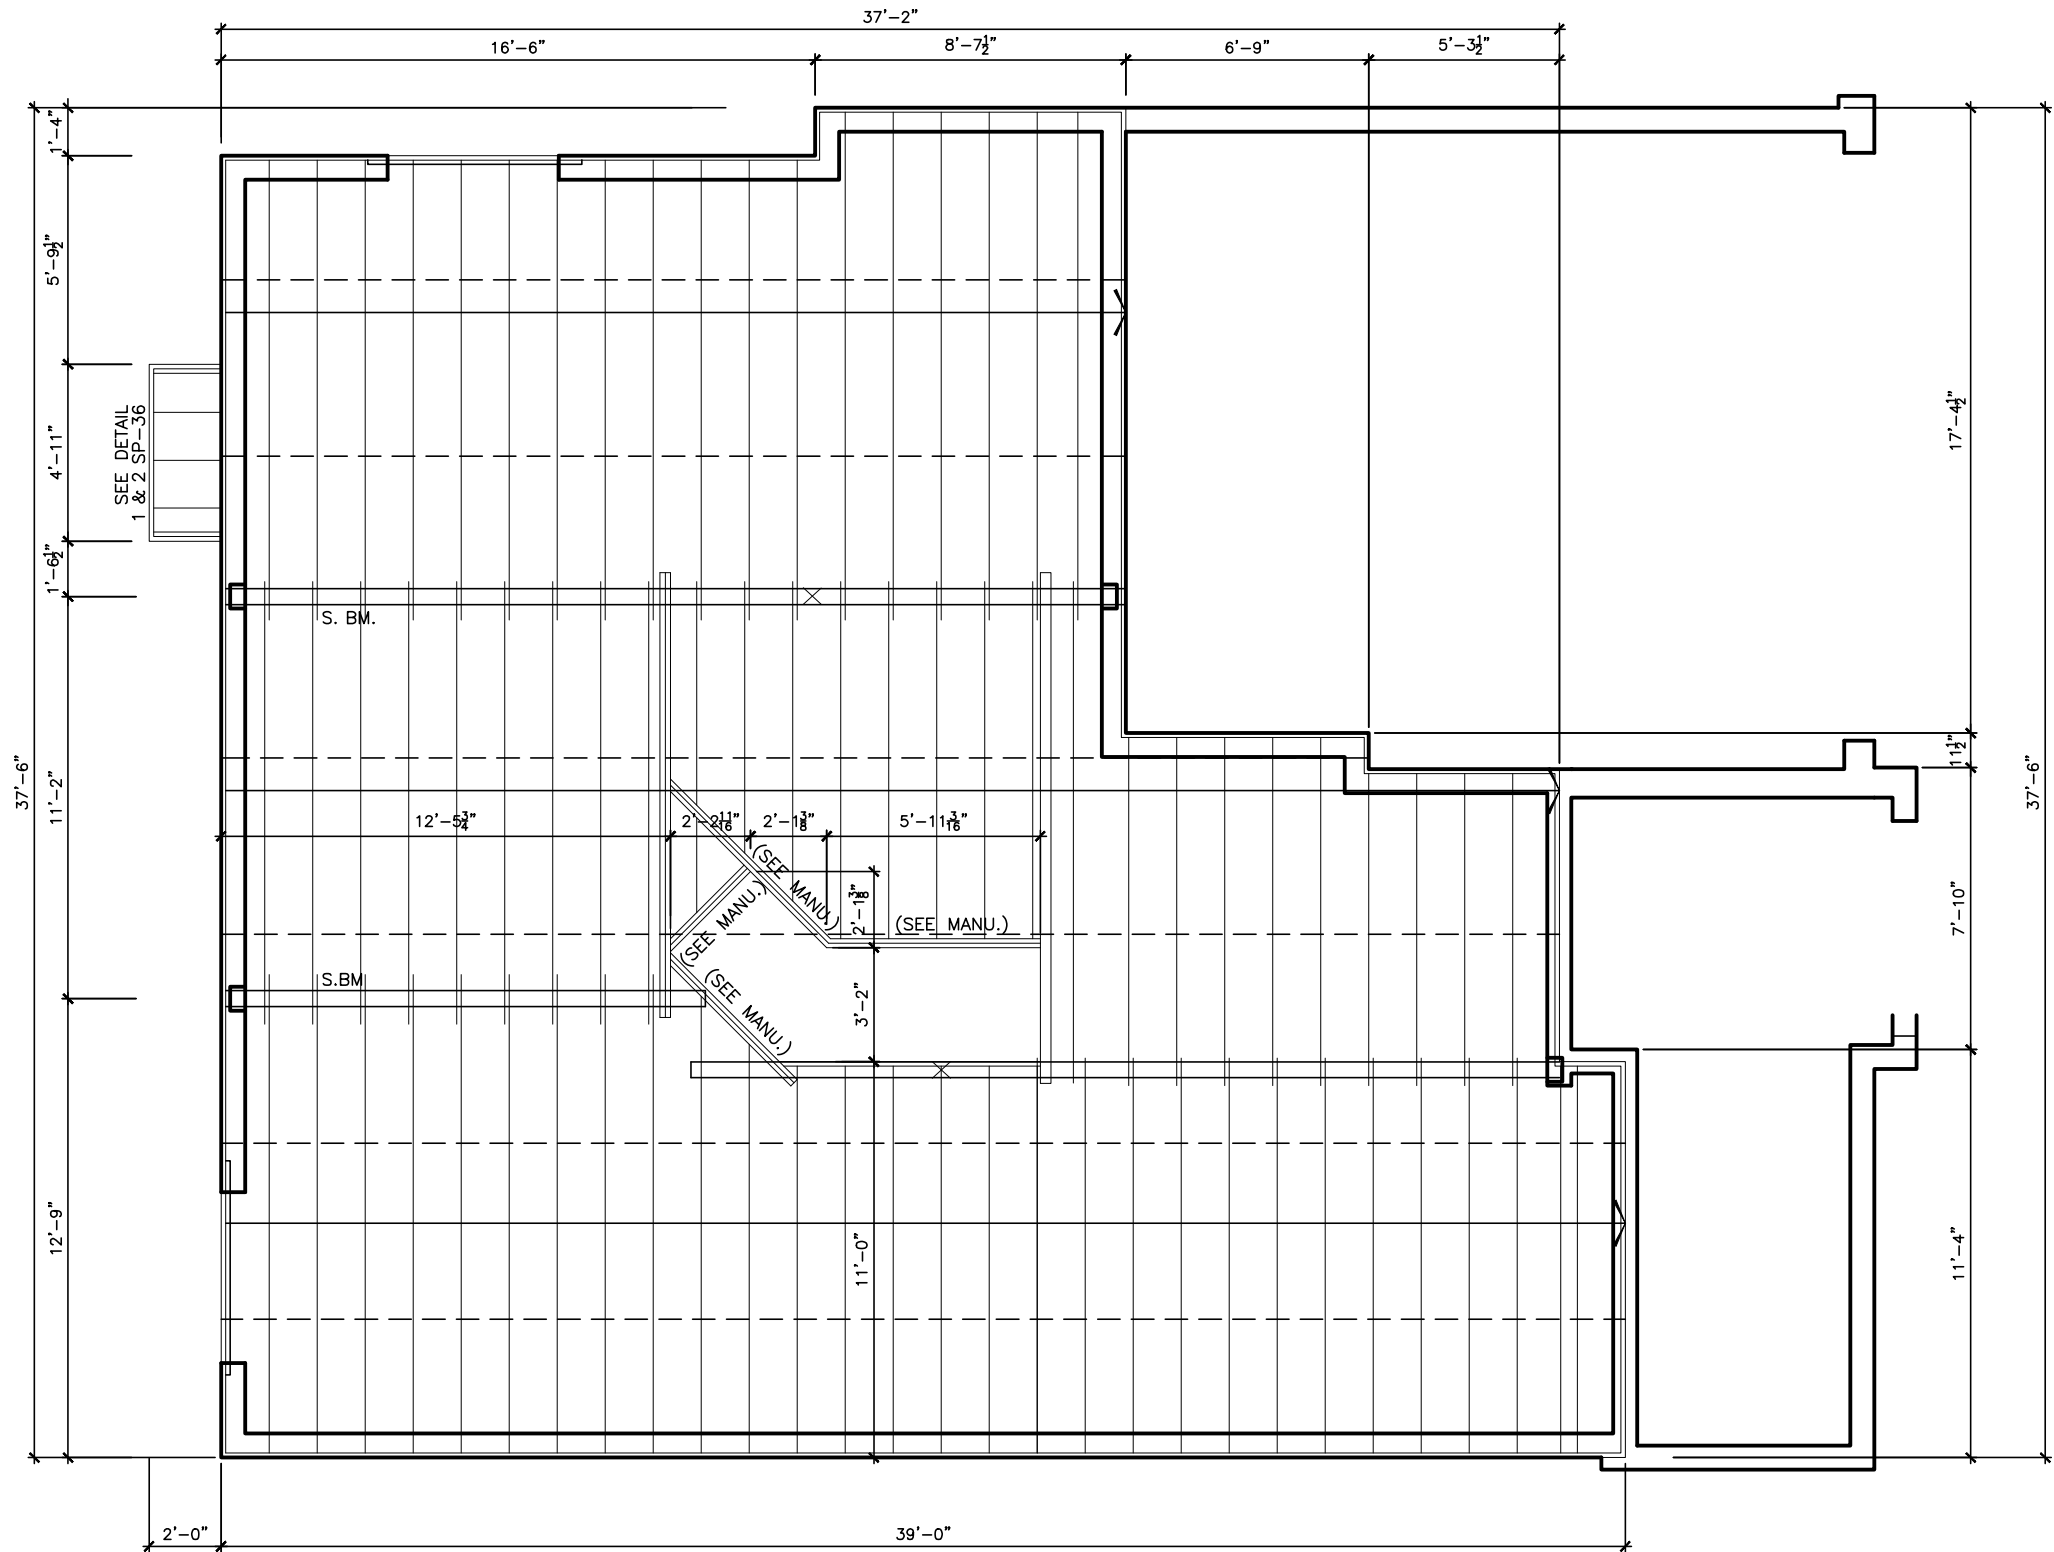

LOT XXxx  
DATE XX/XX/XX  
THIS DRAWINGS IS TO BE USED IN CONJUNCTION WITH SCHEDULE B-1A AND MAY SHOW ONLY SOME OF THE CHANGES DETAILED ON THAT DOCUMENT. SHOULD THE DRAWINGS NOT SHOW ALL ITEMS CONTAINED ON A SCHEDULE OR MISS OTHER ITEMS ALTOGETHER, THE SCHEDULE IS CONSIDERED THE GOVERNING DOCUMENT.  
TENDER 2017

I SCOTT IRWIN BCIN 20765 HAVE REVIEWED AND TAKE RESPONSIBILITY FOR DESIGN ACTIVITIES RELATING TO, HOUSE & SMALL BUILDINGS

| 2012 OBC DRAWINGS |                           |          |    |
|-------------------|---------------------------|----------|----|
|                   |                           |          |    |
|                   |                           |          |    |
|                   |                           |          |    |
| 4.                | AS PER STRUCTURAL         | 11/29/16 |    |
| 3                 | MANUFACTURED ROOF TRUSTS  | 04/12/16 |    |
| 2.                | MANUFACTURED FLOOR JOISTS | 02/11/16 |    |
| 1.                | STANDARD DRAWINGS         | 28/09/15 | SI |
| NO.               | DESCRIPTION               | DATE     | BY |



TITLE:  
1st FLOOR PLAN


ACAD FILE:  
1046 - The Hazelwood.dwg

SCALE:  
3/16" = 1'-0"

1046 - The Hazelwood  
2012 Footprint  
(STANDARD DRAWINGS)

DWG.  
J-1



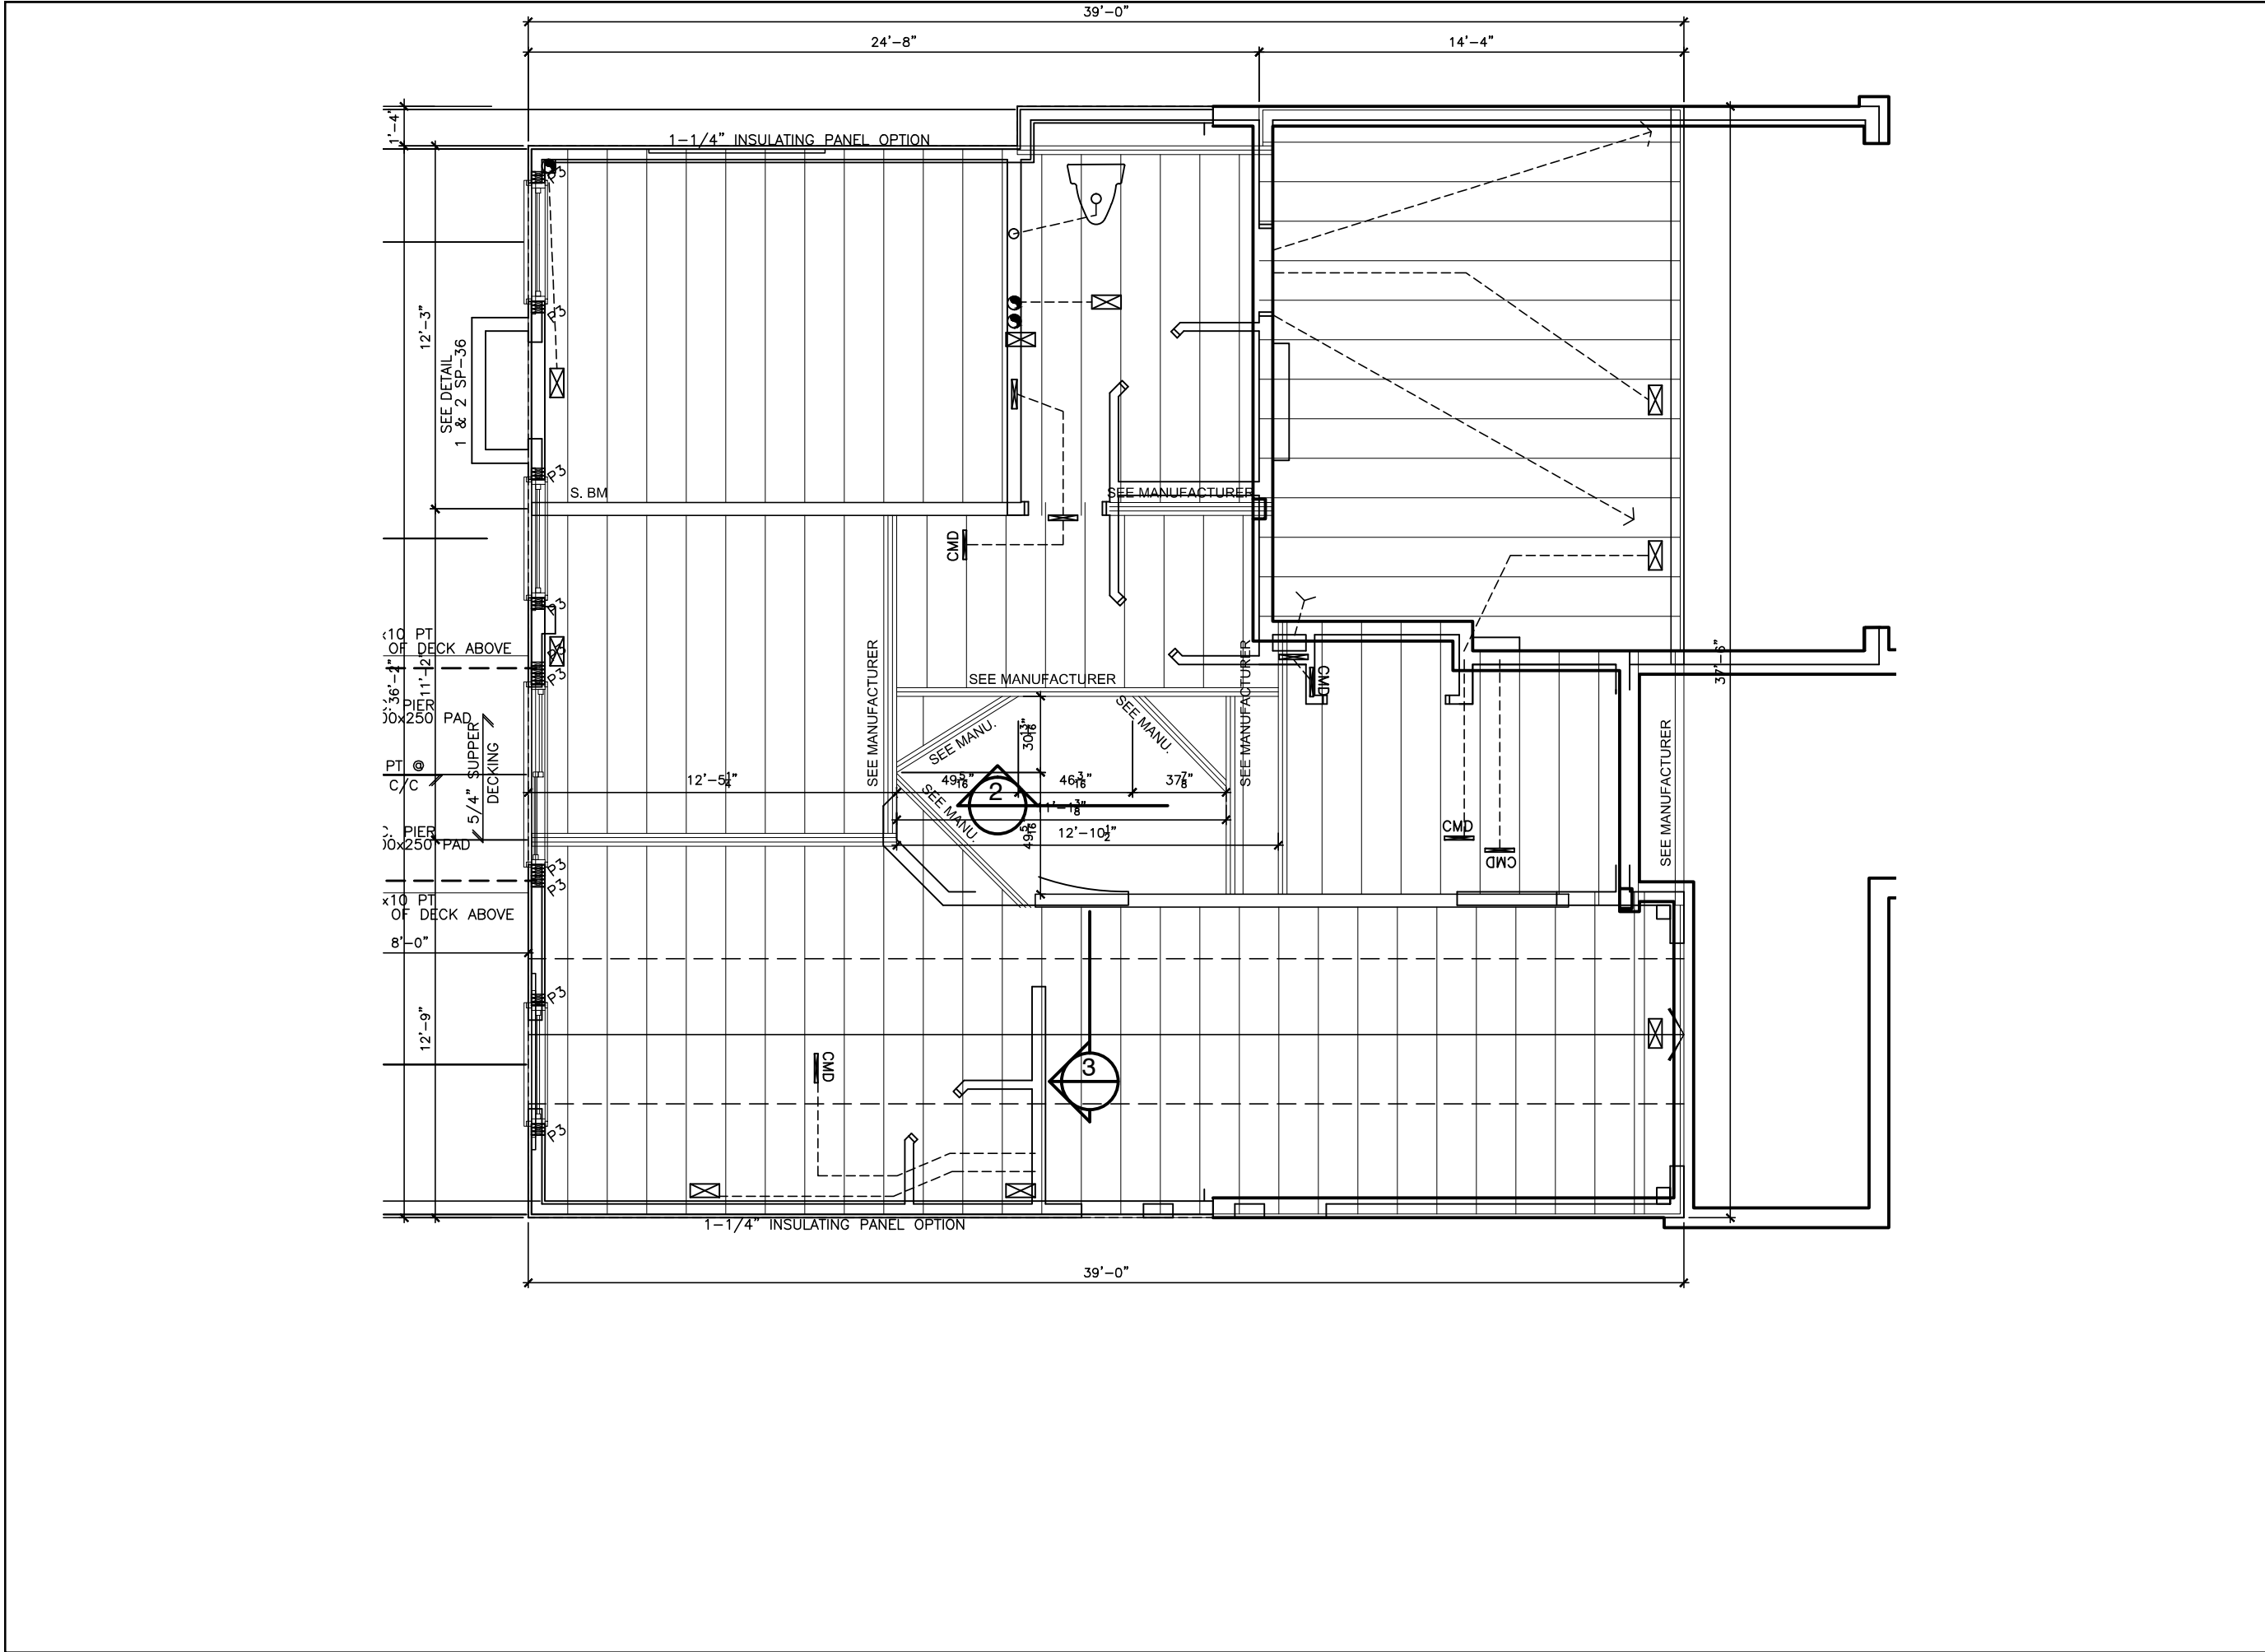

LOT **XXxx**

DATE **XX/XX/XX**

THIS DRAWINGS IS TO BE USED IN CONJUNCTION WITH SCHEDULE B-1A AND MAY SHOW ONLY SOME OF THE CHANGES DETAILED ON THAT DOCUMENT. SHOULD THE DRAWINGS NOT SHOW ALL ITEMS CONTAINED ON A SCHEDULE OR MISS OTHER ITEMS ALTOGETHER, THE SCHEDULE IS CONSIDERED THE GOVERNING DOCUMENT.

FLOORS CONT

TENDER 2017

SCOTT IRWIN BCIN 20765 HAVE REVIEWED AND TAKE RESPONSIBILITY FOR DESIGN ACTIVITIES RELATING TO, HOUSE & SMALL BUILDINGS

2012 OBC DRAWINGS

|    |                           |          |    |
|----|---------------------------|----------|----|
| 4. | AS PER STRUCTURAL         | 11/29/16 |    |
| 3  | MANUFACTURED ROOF TRUSSES | 04/12/16 |    |
| 2. | MANUFACTURED FLOOR JOISTS | 02/11/16 |    |
| 1. | STANDARD DRAWINGS         | 28/09/15 | SI |
| NO | DESCRIPTION               | DATE     | BY |

**Valecraft**  
Homes Ltd.



TITLE:  
2nd Floor Plan

ACAD FILE:  
1046 - The Hazelwood.dwg

SCALE:  
3/16" = 1'-0"

1046 - The Hazelwood  
2012 Footprint  
(STANDARD DRAWINGS)

DWG:  
J-2

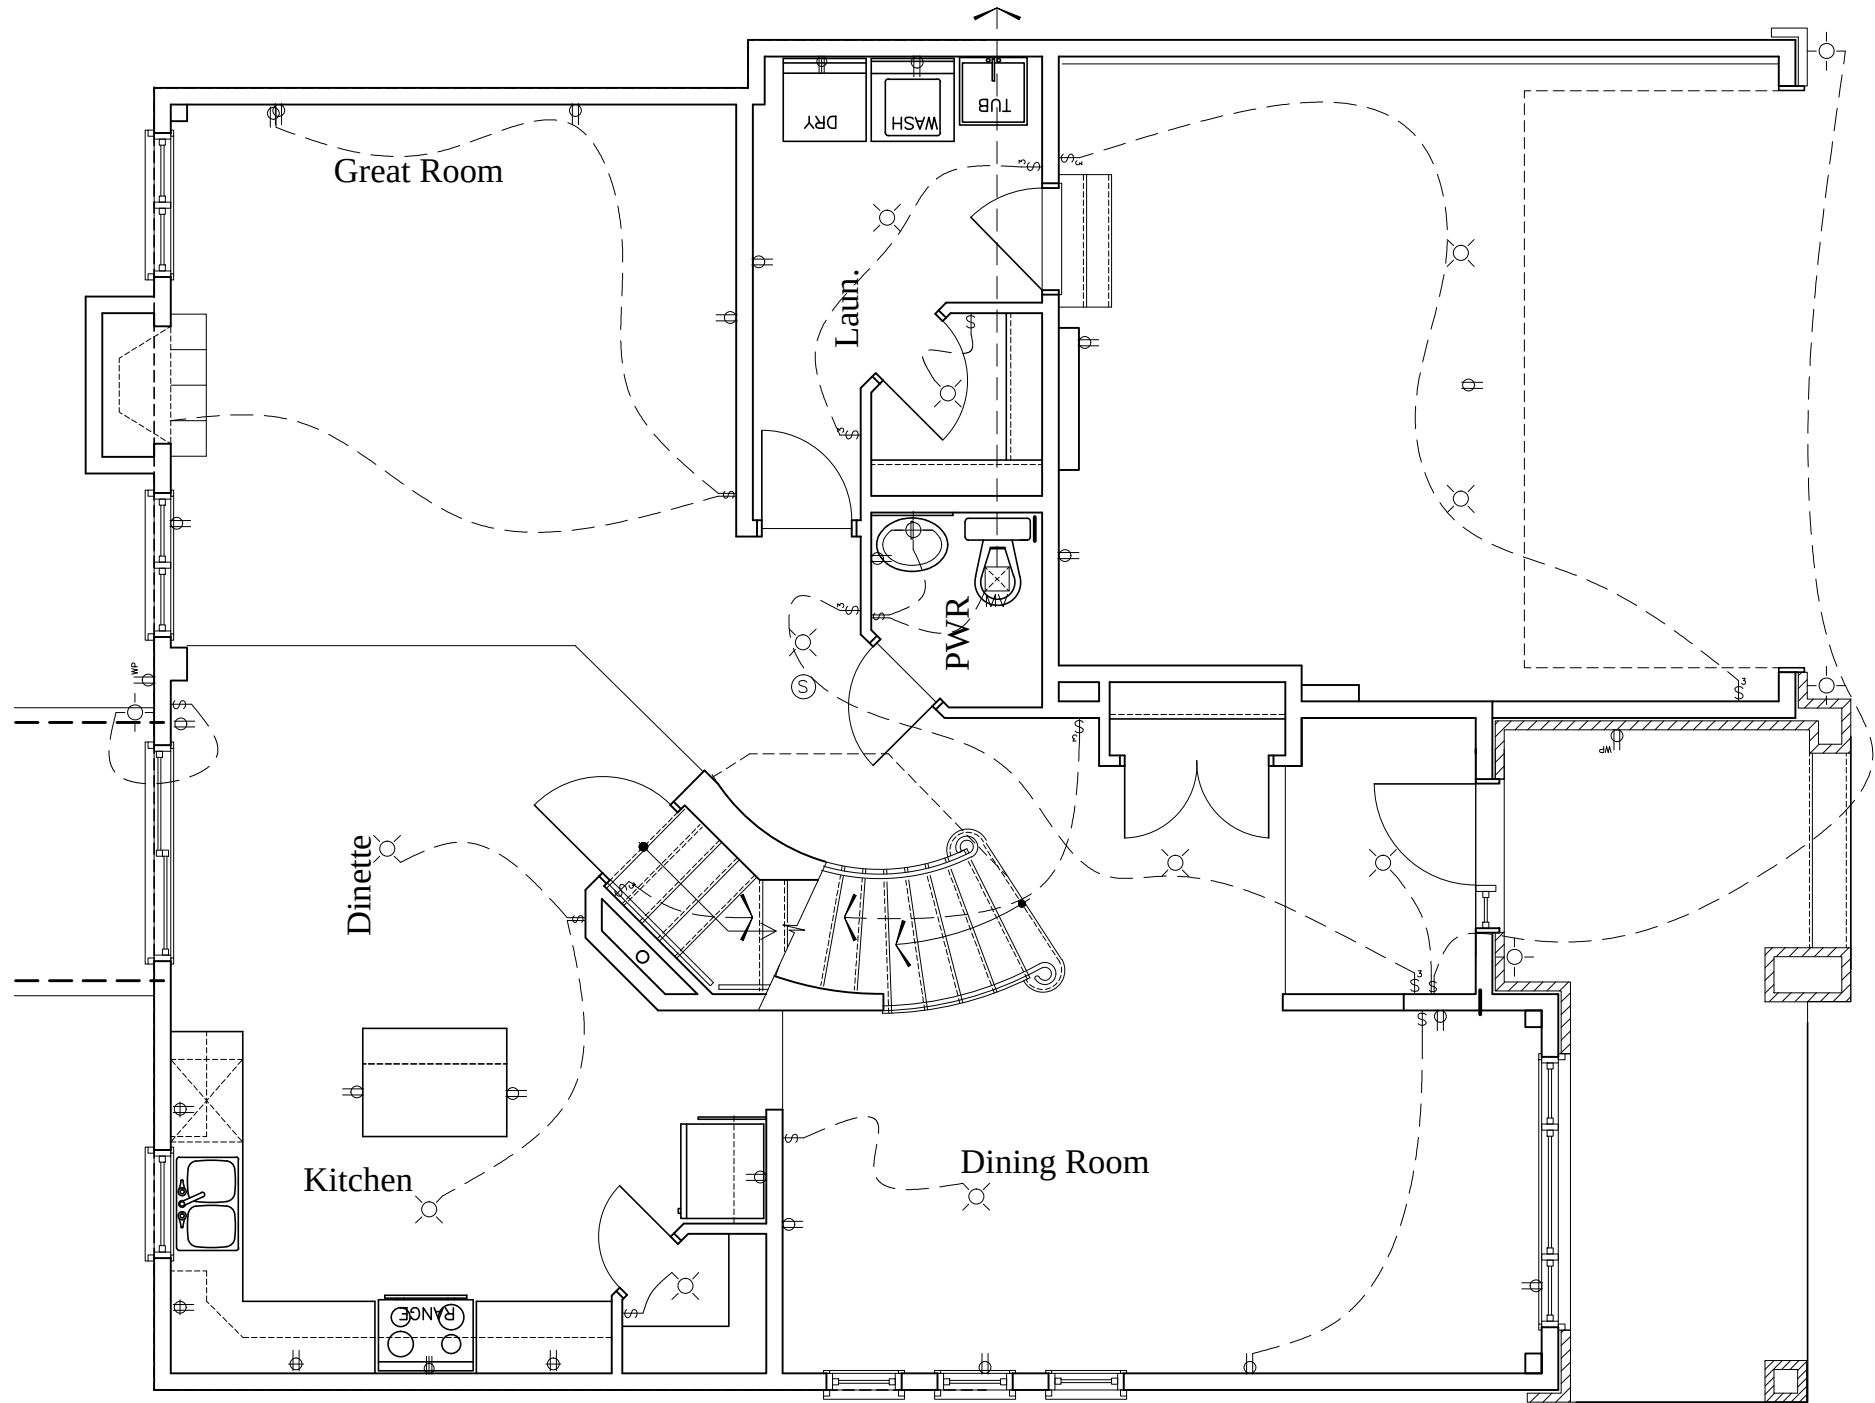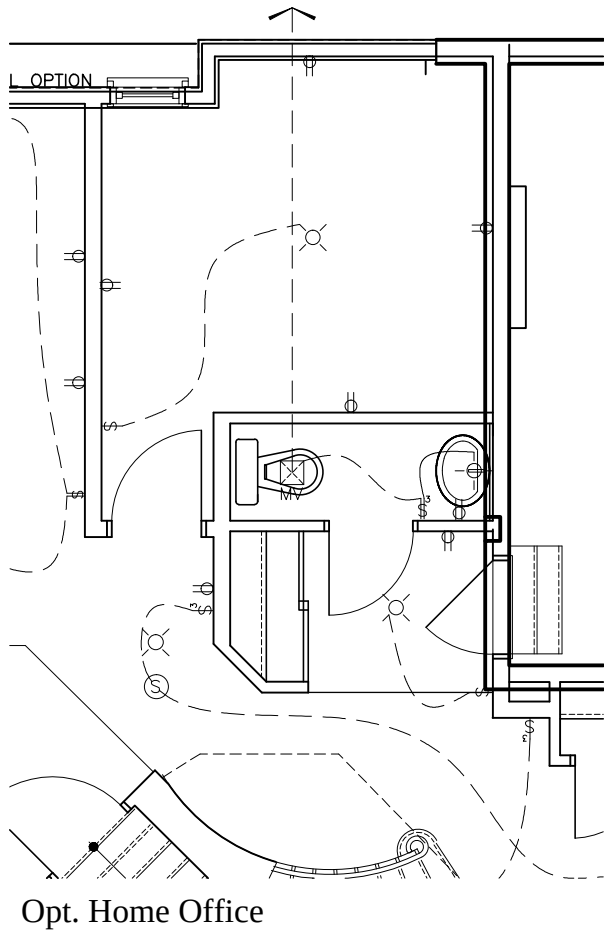

- Duplex Outlet (G.F.I. in all bathrooms)
- 220 V Outlet
- Duplex Outlet (Upper half switched)
- Split Duplex Outlet
- Weather proof Duplex Outlet
- Single pole switch
- 3 way switch
- Double gang switch
- Triple gang switch
- Double gang 3 way switch
- 4 way switch
- Furnace switch
- Ceiling light fixture
- Standard pot light
- Wall mounted light fixture
- Carbon Monoxide detector interconnected with smoke alarms
- Carbon Monoxide detector interconnected with smoke alarms
- Electrical panel
- Mechanical vent
- Dryer
- Washer
- Thermostat
- Standard telephone jack
- Cable television outlet.
- Central vacuum location (Optional)
- Ceiling light fixture Pull Chain

1st FL. ELECT. PLAN Elev B & C Similar

LOT

XXxx

DATE

XX/XX/XX

THIS DRAWINGS IS TO BE USED IN CONJUNCTION WITH SCHEDULE B-1A AND MAY SHOW ONLY SOME OF THE CHANGES DETAILED ON THAT DOCUMENT. SHOULD THE DRAWINGS NOT SHOW ALL ITEMS CONTAINED ON A SCHEDULE OR MISS OTHER ITEMS ALTOGETHER, THE SCHEDULE IS CONSIDERED THE GOVERNING DOCUMENT.

FLOORS CONT

TENDER 2017

SCOTT IRWIN BCIN 20765 HAVE REVIEWED AND TAKE RESPONSIBILITY FOR DESIGN ACTIVITIES RELATING TO, HOUSE & SMALL BUILDINGS.

2012 OBC DRAWINGS

|    |                           |          |    |  |
|----|---------------------------|----------|----|--|
| 4. | AS PER STRUCTURAL         | 11/29/16 |    |  |
| 3  | MANUFACTURED ROOF TRUSTS  | 04/12/16 |    |  |
| 2. | MANUFACTURED FLOOR JOISTS | 02/11/16 |    |  |
| 1. | STANDARD DRAWINGS         | 28/09/15 | SI |  |
| NO | DESCRIPTION               | DATE     | BY |  |

TITLE:

1st FL. ELECT. PLAN

ACAD FILE:

1046 - The Hazelwood.dwg

SCALE:


3/16" = 1'-0"

1046 - The Hazelwood 2012 Footprint


( STANDARD DRAWINGS)

DWG.

E-1

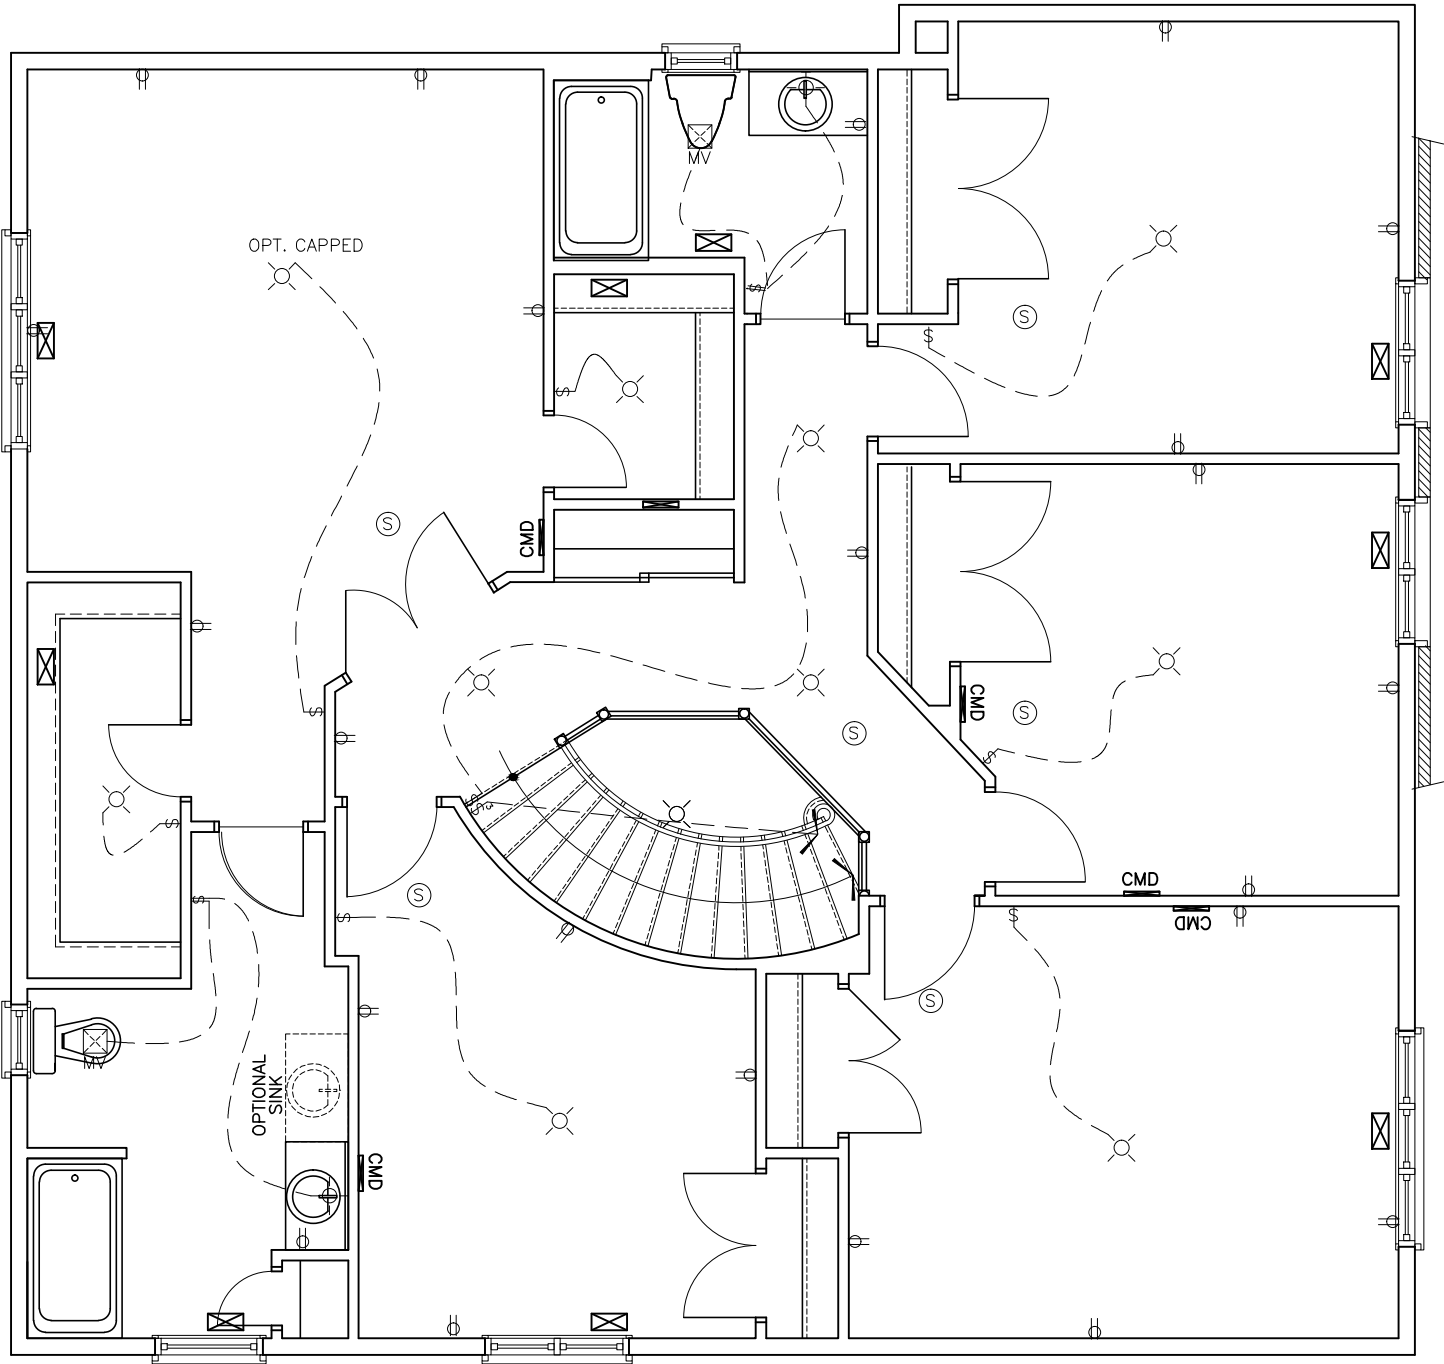

2nd Floor Electrical Plan - 3 Bed

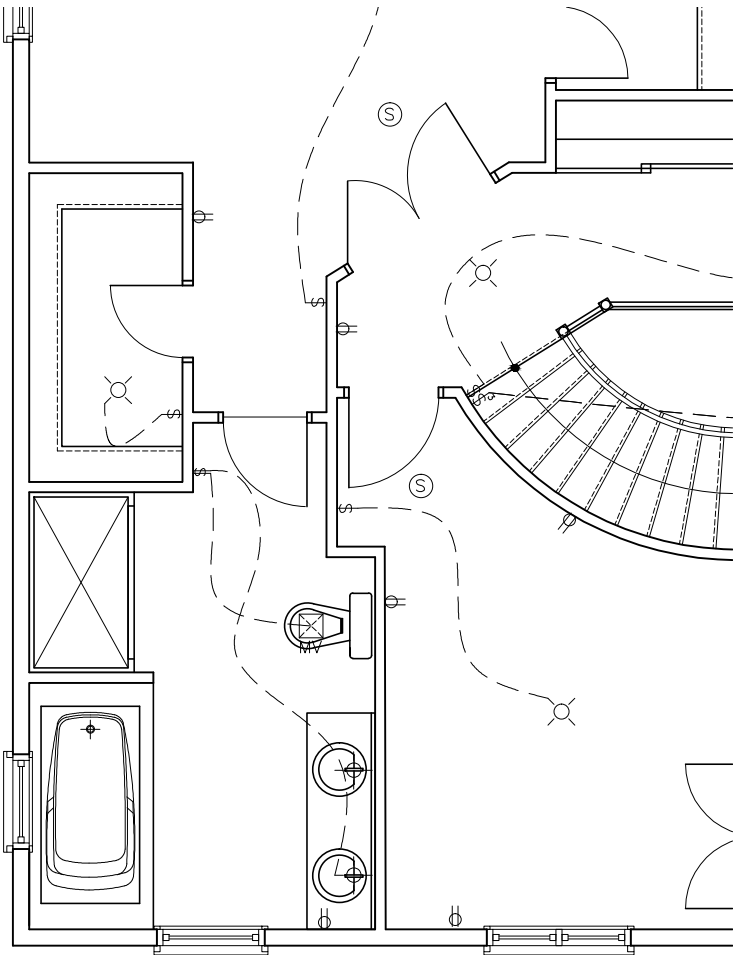

OPTIONAL 4pc ENSUITE

|  |                                         |  |                                                           |
|--|-----------------------------------------|--|-----------------------------------------------------------|
|  | Duplex Outlet (G.F.I. in all bathrooms) |  | Wall mounted light fixture                                |
|  | 220 V Outlet                            |  | Carbon Monoxide detector interconnected with smoke alarms |
|  | Duplex Outlet (Upper half switched)     |  | Carbon Monoxide detector interconnected with smoke alarms |
|  | Split Duplex Outlet                     |  | Electrical panel                                          |
|  | Weather proof Duplex Outlet             |  | Mechanical vent                                           |
|  | Single pole switch                      |  | Dryer                                                     |
|  | 3 way switch                            |  | Washer                                                    |
|  | Double gang switch                      |  | Thermostat                                                |
|  | Triple gang switch                      |  | Standard telephone jack                                   |
|  | Double gang 3 way switch                |  | Cable television outlet                                   |
|  | 4 way switch                            |  | Central vacuum location (Optional)                        |
|  | Furnace switch                          |  | Ceiling light fixture                                     |
|  | Ceiling light fixture                   |  | Pull Chain                                                |
|  | Standard pot light                      |  |                                                           |

I SCOTT IRWIN BCIN 20765 HAVE REVIEWED AND TAKE RESPONSIBILITY FOR DESIGN ACTIVITIES RELATING TO, HOUSE & SMALL BUILDINGS

2012 OBC DRAWINGS

|    |                           |          |    |
|----|---------------------------|----------|----|
| 4. | AS PER STRUCTURAL         | 11/29/16 |    |
| 3  | MANUFACTURED ROOF TRUSTS  | 04/12/16 |    |
| 2. | MANUFACTURED FLOOR JOISTS | 02/11/16 |    |
| 1. | STANDARD DRAWINGS         | 28/09/15 | SI |
| NO | DESCRIPTION               | DATE     | BY |





LOT  XXxx

DATE  XX/XX/XX

THIS DRAWINGS IS TO BE USED IN CONJUNCTION WITH SCHEDULE B-1A AND MAY SHOW ONLY SOME OF THE CHANGES DETAILED ON THAT DOCUMENT. SHOULD THE DRAWINGS NOT SHOW ALL ITEMS CONTAINED ON A SCHEDULE OR MISS OTHER ITEMS ALTOGETHER, THE SCHEDULE IS CONSIDERED THE GOVERNING DOCUMENT.  
FLOORS CONT

TENDER 2017

I SCOTT IRWIN BCIN 20765 HAVE REVIEWED AND TAKE RESPONSIBILITY FOR DESIGN ACTIVITIES RELATING TO, HOUSE & SMALL BUILDINGS

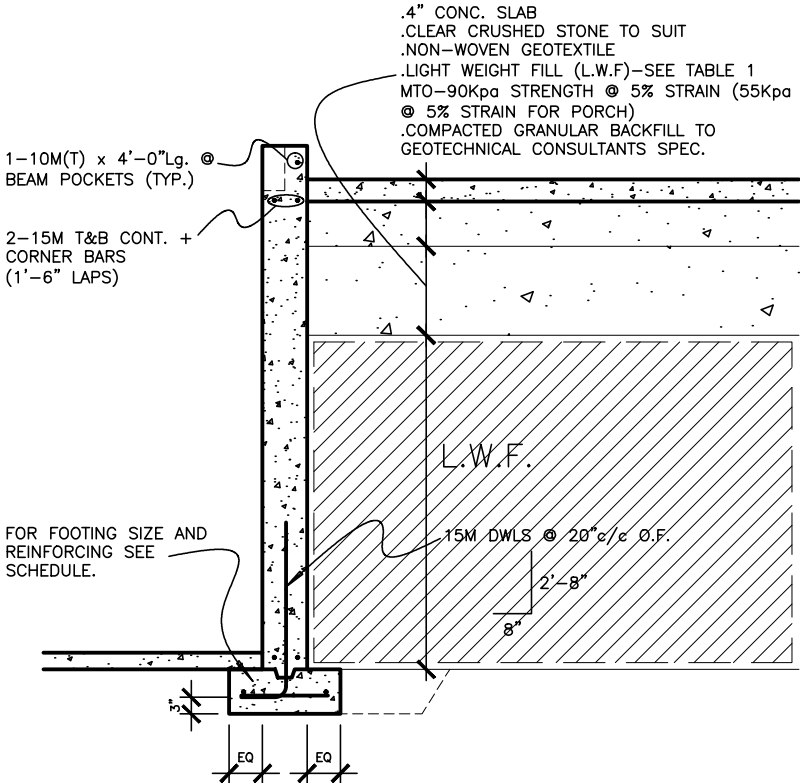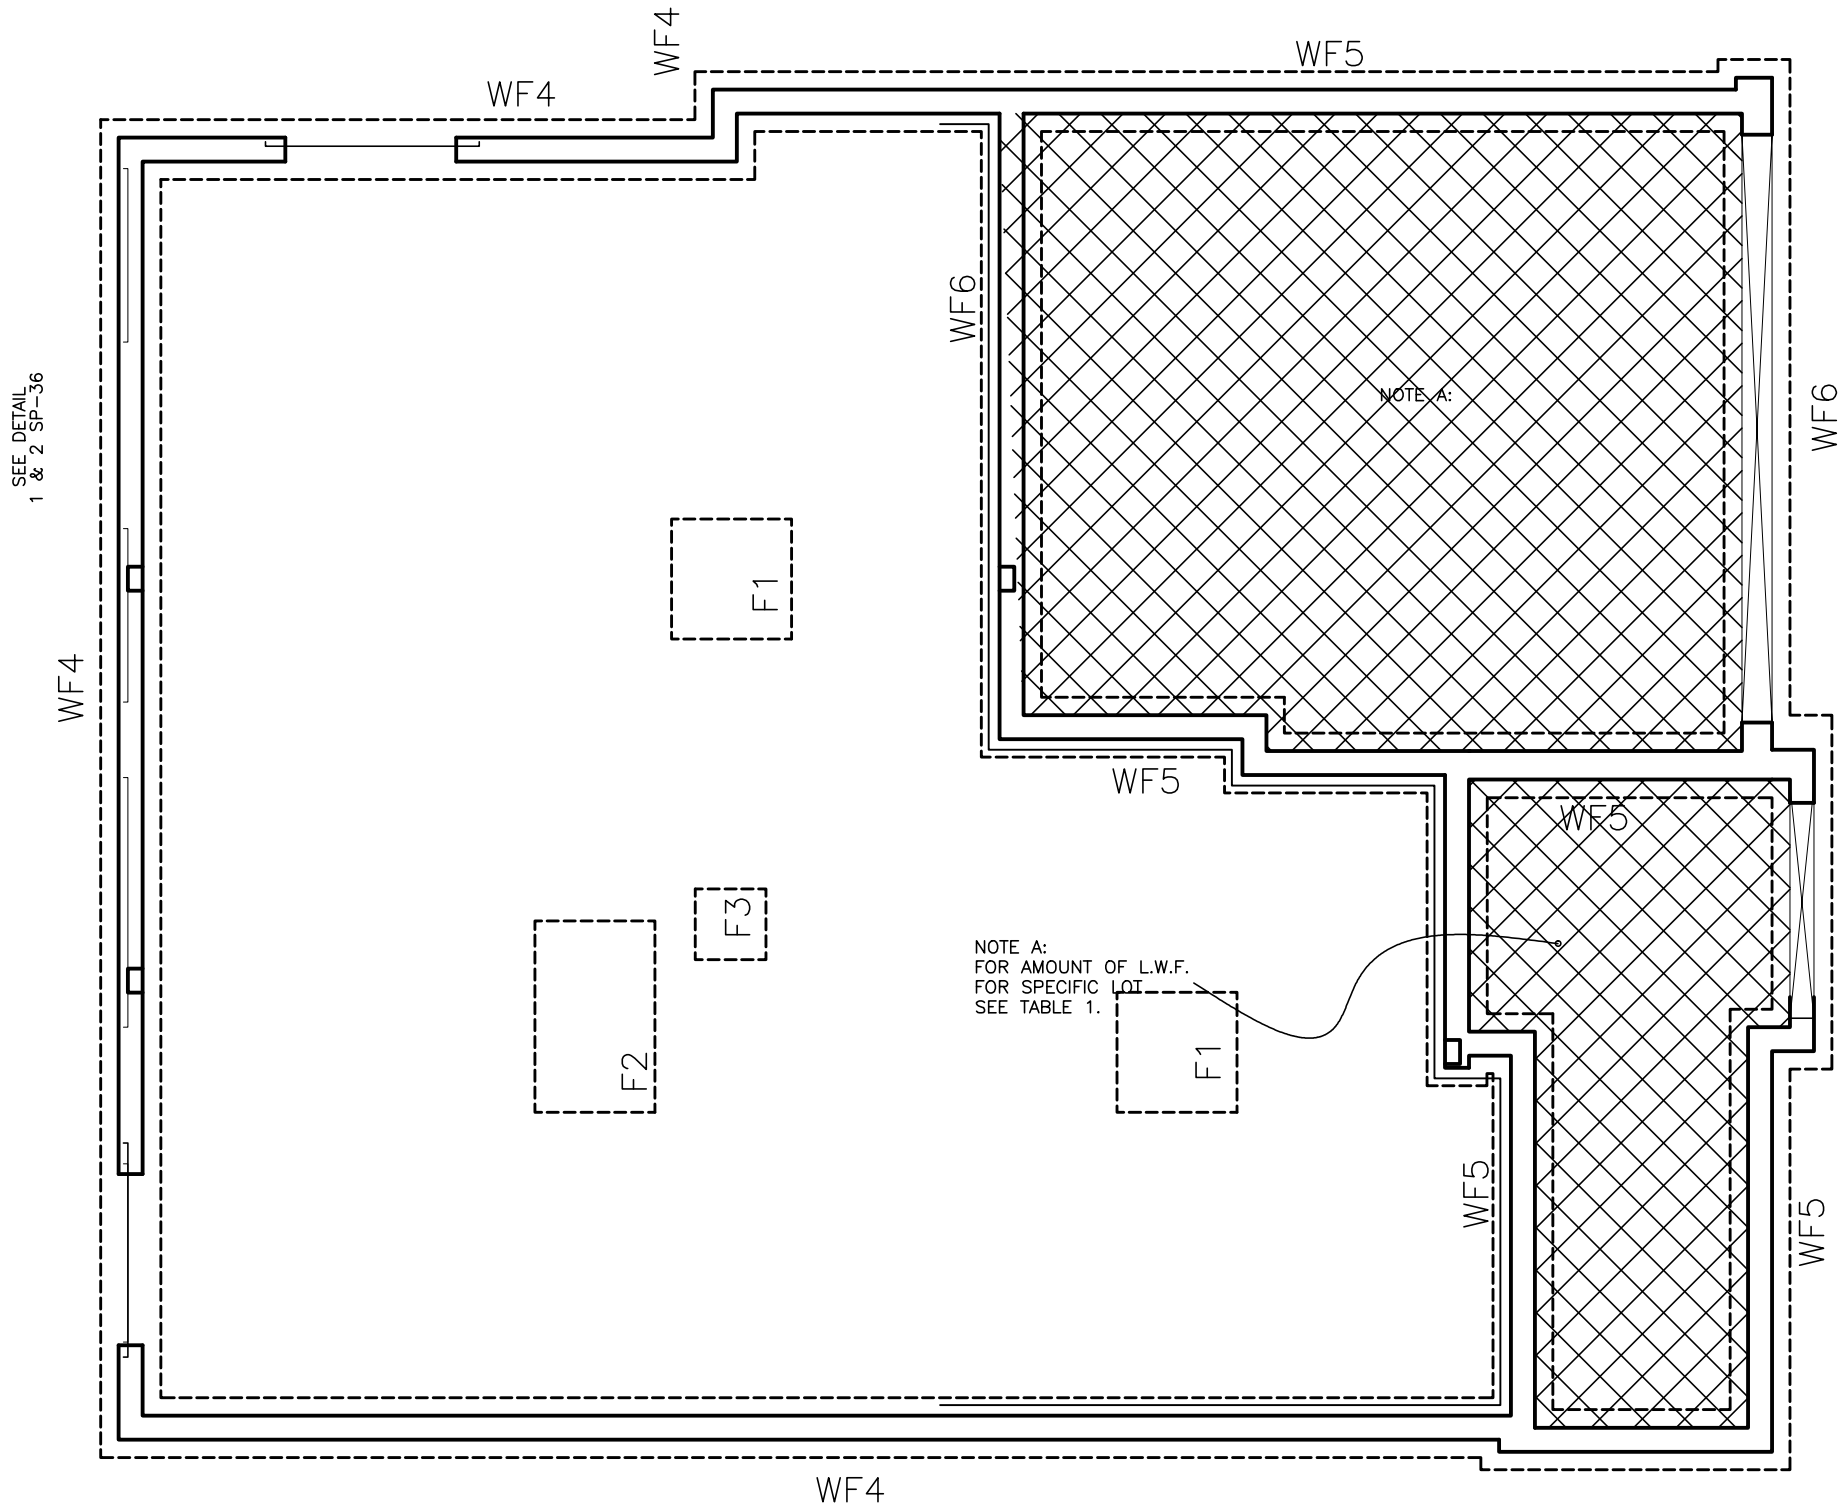

Foundation Plan - Elevation A & C

2012 OBC DRAWINGS

|     |                           |          |    |
|-----|---------------------------|----------|----|
| 4.  | AS PER STRUCTURAL         | 11/29/16 |    |
| 3   | MANUFACTURED ROOF TRUSTS  | 04/12/16 |    |
| 2.  | MANUFACTURED FLOOR JOISTS | 02/11/16 |    |
| 1.  | STANDARD DRAWINGS         | 28/09/15 | SI |
| NO. | DESCRIPTION               | DATE     | BY |



TITLE: (SITE CLASS D)  
Foundation Plan - Elevation A & C

ACAD FILE: 1046 - The Hazelwood.dwg SCALE: 3/16" = 1'-0"

1046 - The Hazelwood  
2012 Footprint  
(STANDARD DRAWINGS) DWG. SK-FD1



LOT  XXxx

DATE  XX/XX/XX

THIS DRAWINGS IS TO BE USED IN CONJUNCTION WITH SCHEDULE B-1A AND MAY SHOW ONLY SOME OF THE CHANGES DETAILED ON THAT DOCUMENT. SHOULD THE DRAWINGS NOT SHOW ALL ITEMS CONTAINED ON A SCHEDULE OR MISS OTHER ITEMS ALTOGETHER, THE SCHEDULE IS CONSIDERED THE GOVERNING DOCUMENT.  
FLOORS CONT

TENDER 2017

I SCOTT IRWIN BCIN 20765 HAVE REVIEWED AND TAKE RESPONSIBILITY FOR DESIGN ACTIVITIES RELATING TO, HOUSE & SMALL BUILDINGS

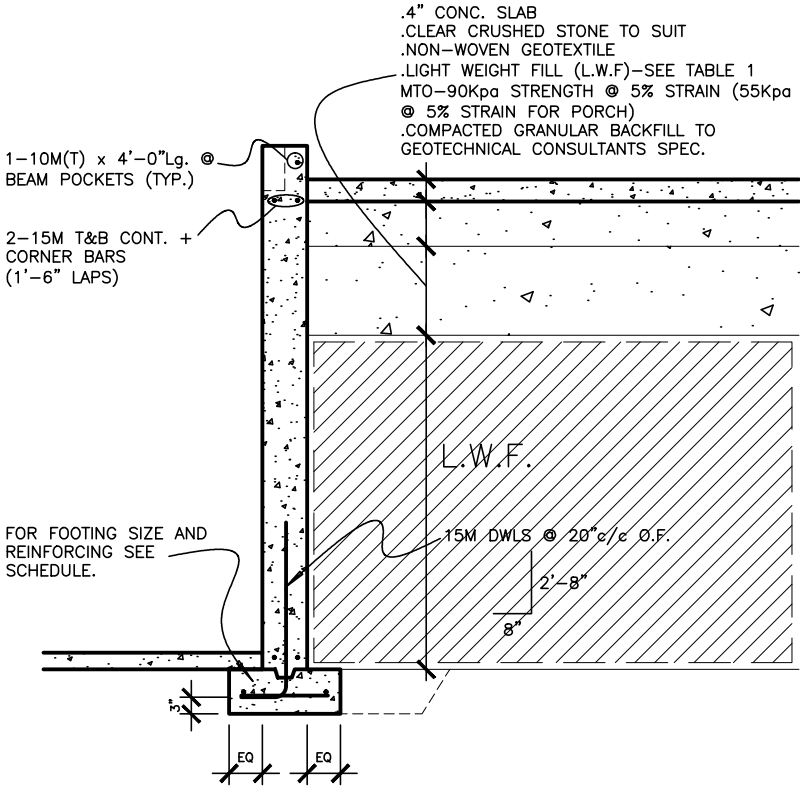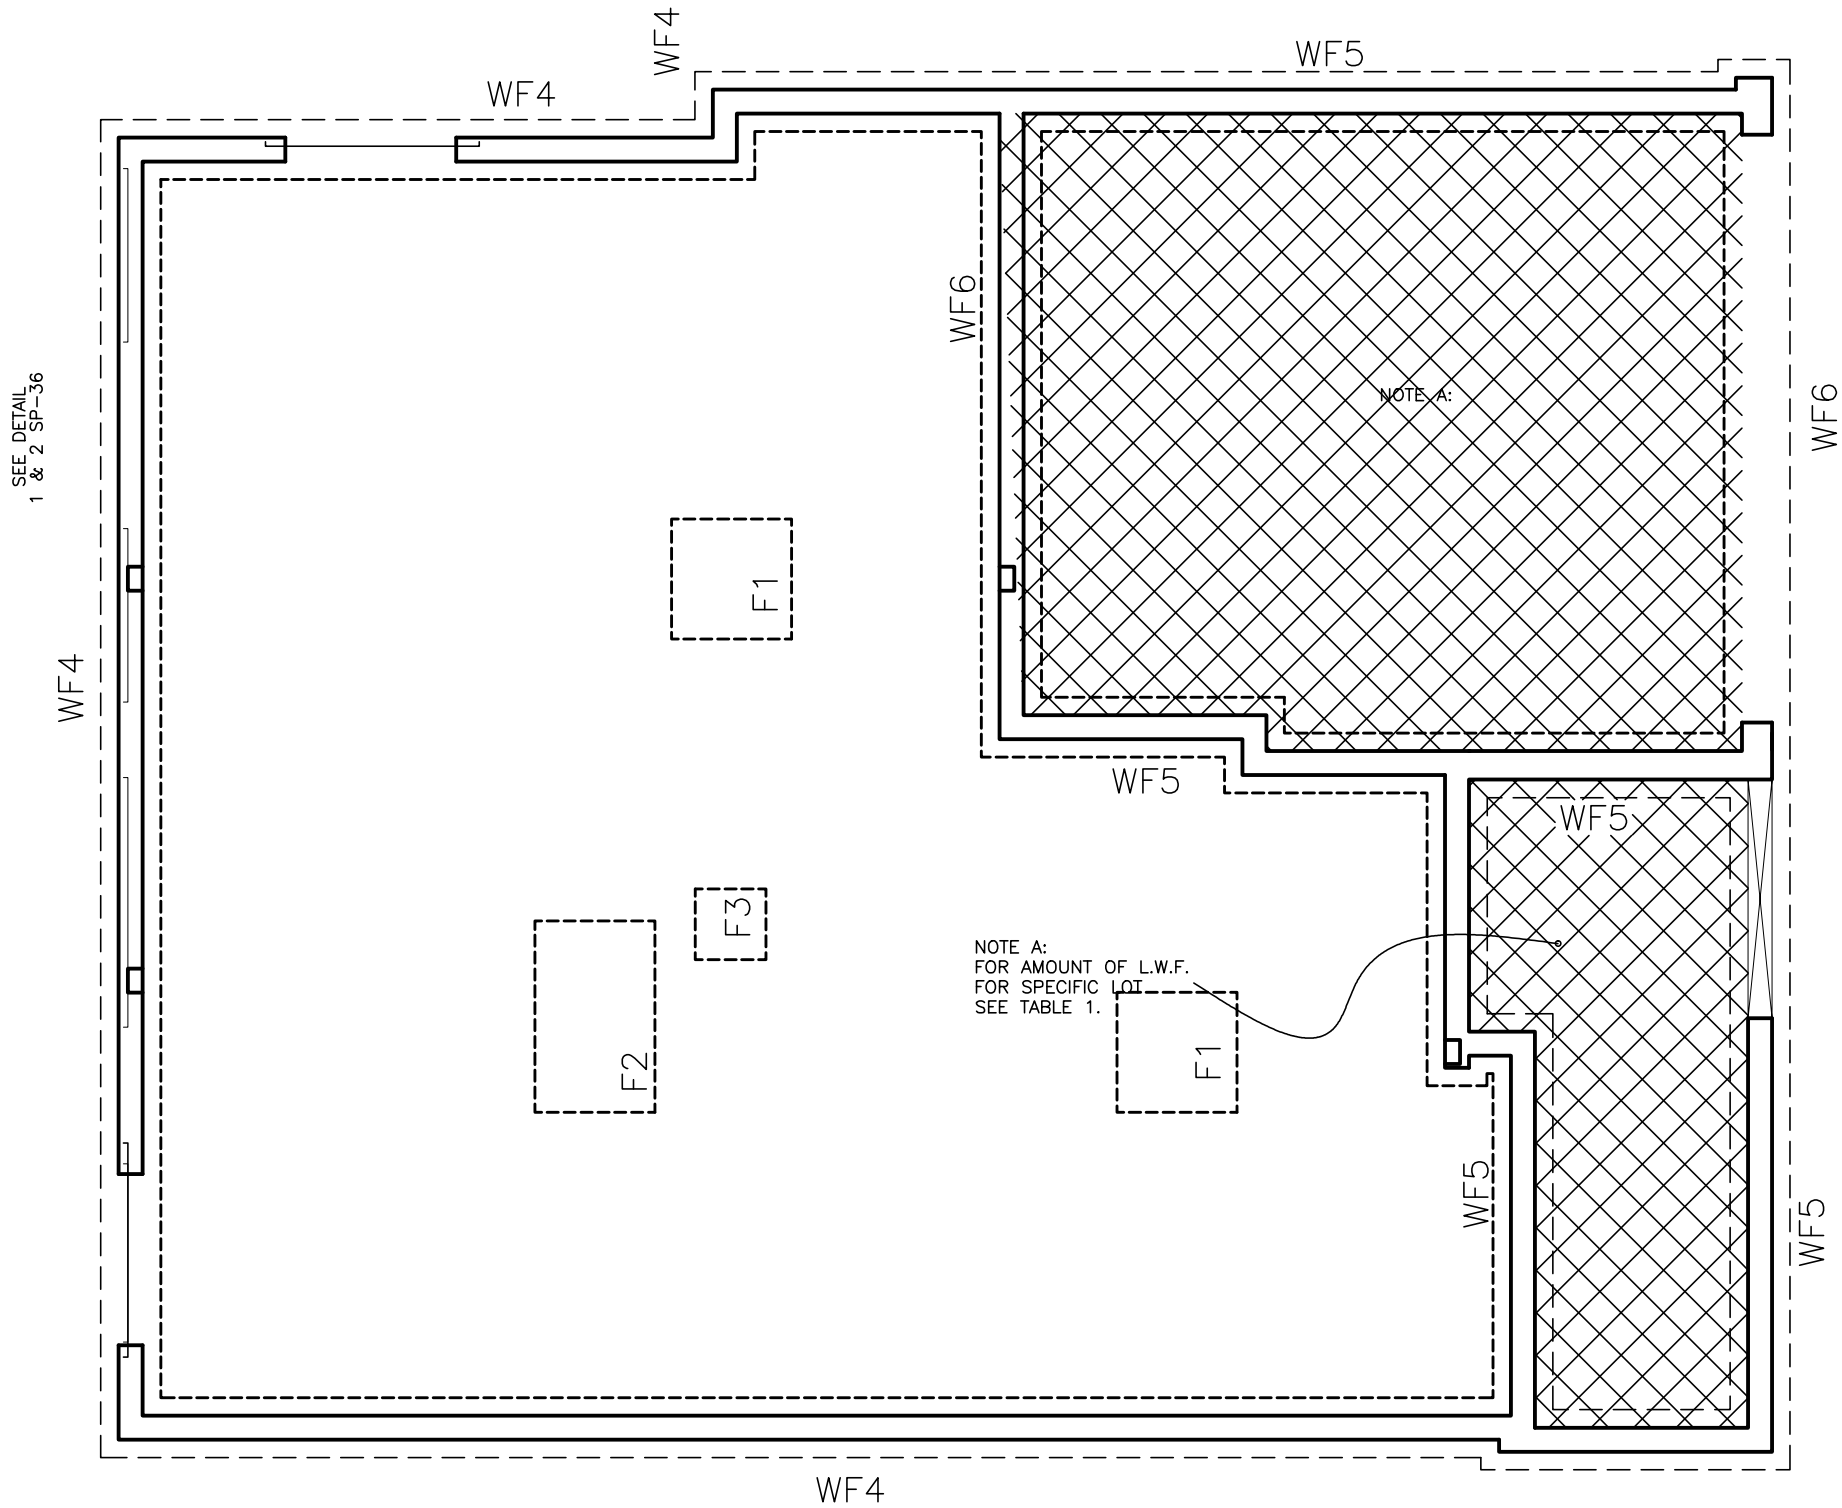

Foundation Plan - Elevation B

2012 OBC DRAWINGS

|     |                           |          |
|-----|---------------------------|----------|
|     |                           |          |
|     |                           |          |
|     |                           |          |
|     |                           |          |
| 4.  | AS PER STRUCTURAL         | 11/29/16 |
| 3   | MANUFACTURED ROOF TRUSTS  | 04/12/16 |
| 2.  | MANUFACTURED FLOOR JOISTS | 02/11/16 |
| 1.  | STANDARD DRAWINGS         | 28/09/15 |
| NO. | DESCRIPTION               | DATE BY  |



TITLE: (SITE CLASS D)  
Foundation Plan - Elevation B

ACAD FILE: 1046 - The Hazelwood.dwg SCALE: 3/16" = 1'-0"

1046 - The Hazelwood  
2012 Footprint  
(STANDARD DRAWINGS) DWG. SK-FD2