


This is to certify that these plans comply with the applicable Architectural Design Guidelines approved by the Town of BRADFORD / WEST GWILLIMBURY.



S38-15	
BAROSSA 15	
project no. 13045	
ELEVATION 'A'	drawing no.
file name -S38-15C - LOT 243	1
on - Mar 27 2017 - 3:42 PM	

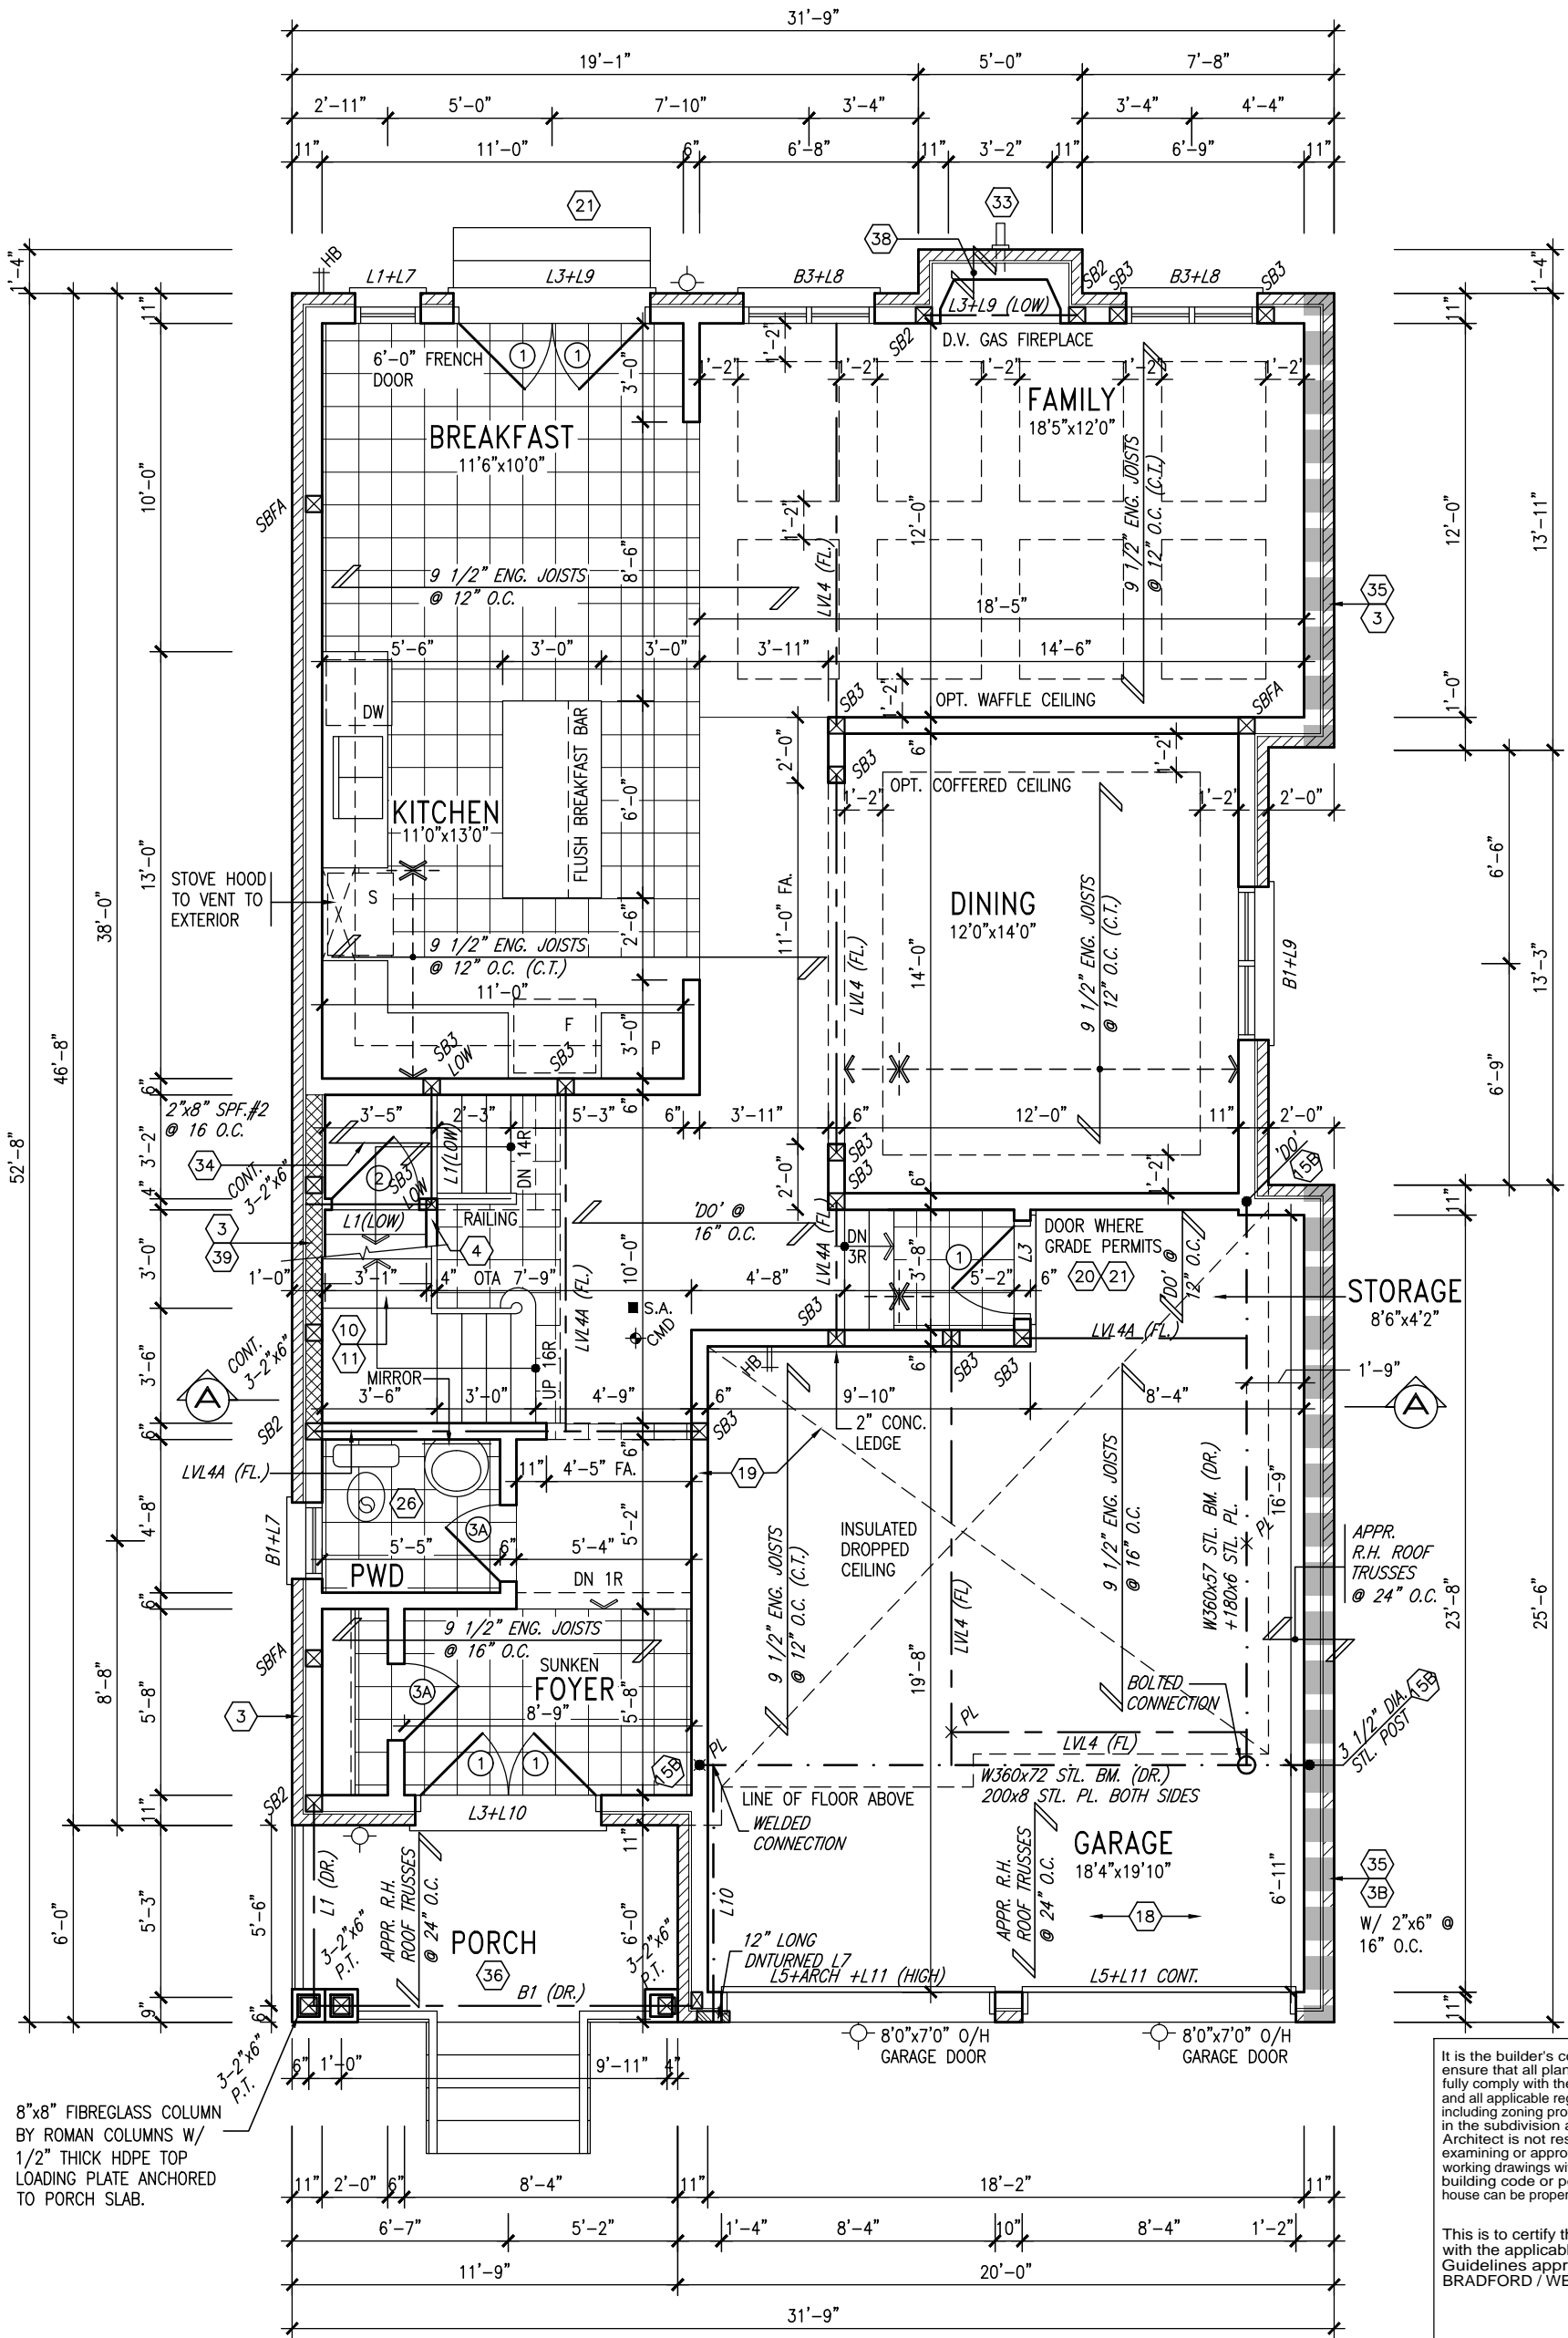

GROUND FLOOR PLAN – ELEVATION 'C'

NOTE: ALL LVL'S SUPPORTING FLOOR LOADS ARE TO BE SPECIFIED BY FLOOR TRUSS MANUFACTURER.

NOTE: FLOOR FRAMING INFO REFER TO SHOP DRAWINGS FOR ALL TRUSS-JOIST INFORMATION AND DETAILS, UNLESS OTHERWISE NOTED.

NOTE: SPACE ALL FLOOR JOISTS @ 12" O.C. UNDER ALL CERAMIC TILE AREAS.

INDICATES REDUCED SIDE YARD

It is the builder's complete responsibility to ensure that all plans submitted for approval fully comply with the Architectural Guidelines and all applicable regulations and requirements including zoning provisions and any provisions in the subdivision agreement. The Control Architect is not responsible in any way for examining or approving site (lotting) plans or working drawings with respect to any zoning or building code or permit matter or that any house can be properly built or located on its lot.

This is to certify that these plans comply with the applicable Architectural Design Guidelines approved by the Town of BRADFORD / WEST GWILLIMBURY.

LOT 243

9	.	.	.
8	.	.	.
7	.	.	.
6	.	.	.
5	REV AS PER NEW SKETCH	MAR 27-17	RC
4	REVISED AS PER ENG'S COMMENTS	NOV 28-16	RC
3	REVISED AS PER LOT 243 SPEC.	13-09-16	JWM
2	REVISED AS PER ENG'S COMMENTS	15-12-18	RC
1	ISSUED FOR CLIENT COMMENT AND PRICING	15-09-02	RAM
no.	description	date	by

The undersigned has reviewed and takes responsibility for this design and has the qualifications and meets the requirements set out in the Ontario Building Code to be a Designer.

qualification information

Wellington Jno-Baptiste 25591

name registration information BCIN

VA3 Design Inc. 42658


Contractor must verify all dimensions on the job and report any discrepancy to the Designer before proceeding with the work. All drawings and specifications are instruments of service and the property of the Designer which must be returned at the completion of the work. Drawings are not to be scaled.

VA3 DESIGN

300A Wilson Avenue
Toronto ON M3H 1S8
t 416.630.2255 f 416.630.4782
va3design.com

BAYVIEW WELLINGTON		S38-15 BAROSSA 15	
project name GREEN VALLEY ESTATES		municipality BRADFORD, ON	project no. 13045
date 2014-08	GROUND FLOOR PLAN – ELEVATION 'A'		drawing no. 2
drawn by RAAM	checked by -	scale 3/16" = 1'-0"	file name 13045-S38-15C - LOT 243
RICHARD - H:\ARCHIVE\WORKING\2013\13045.BW\units\38\Phase 1-3\13045-S38-15C - LOT 243.dwg - Mon - Mar 27 2017 - 3:42 PM			

G.T., MAIN TRUSS & JACK TRUSS TO BE PROFILED FOR OPT. RAISED TRAY CEILING

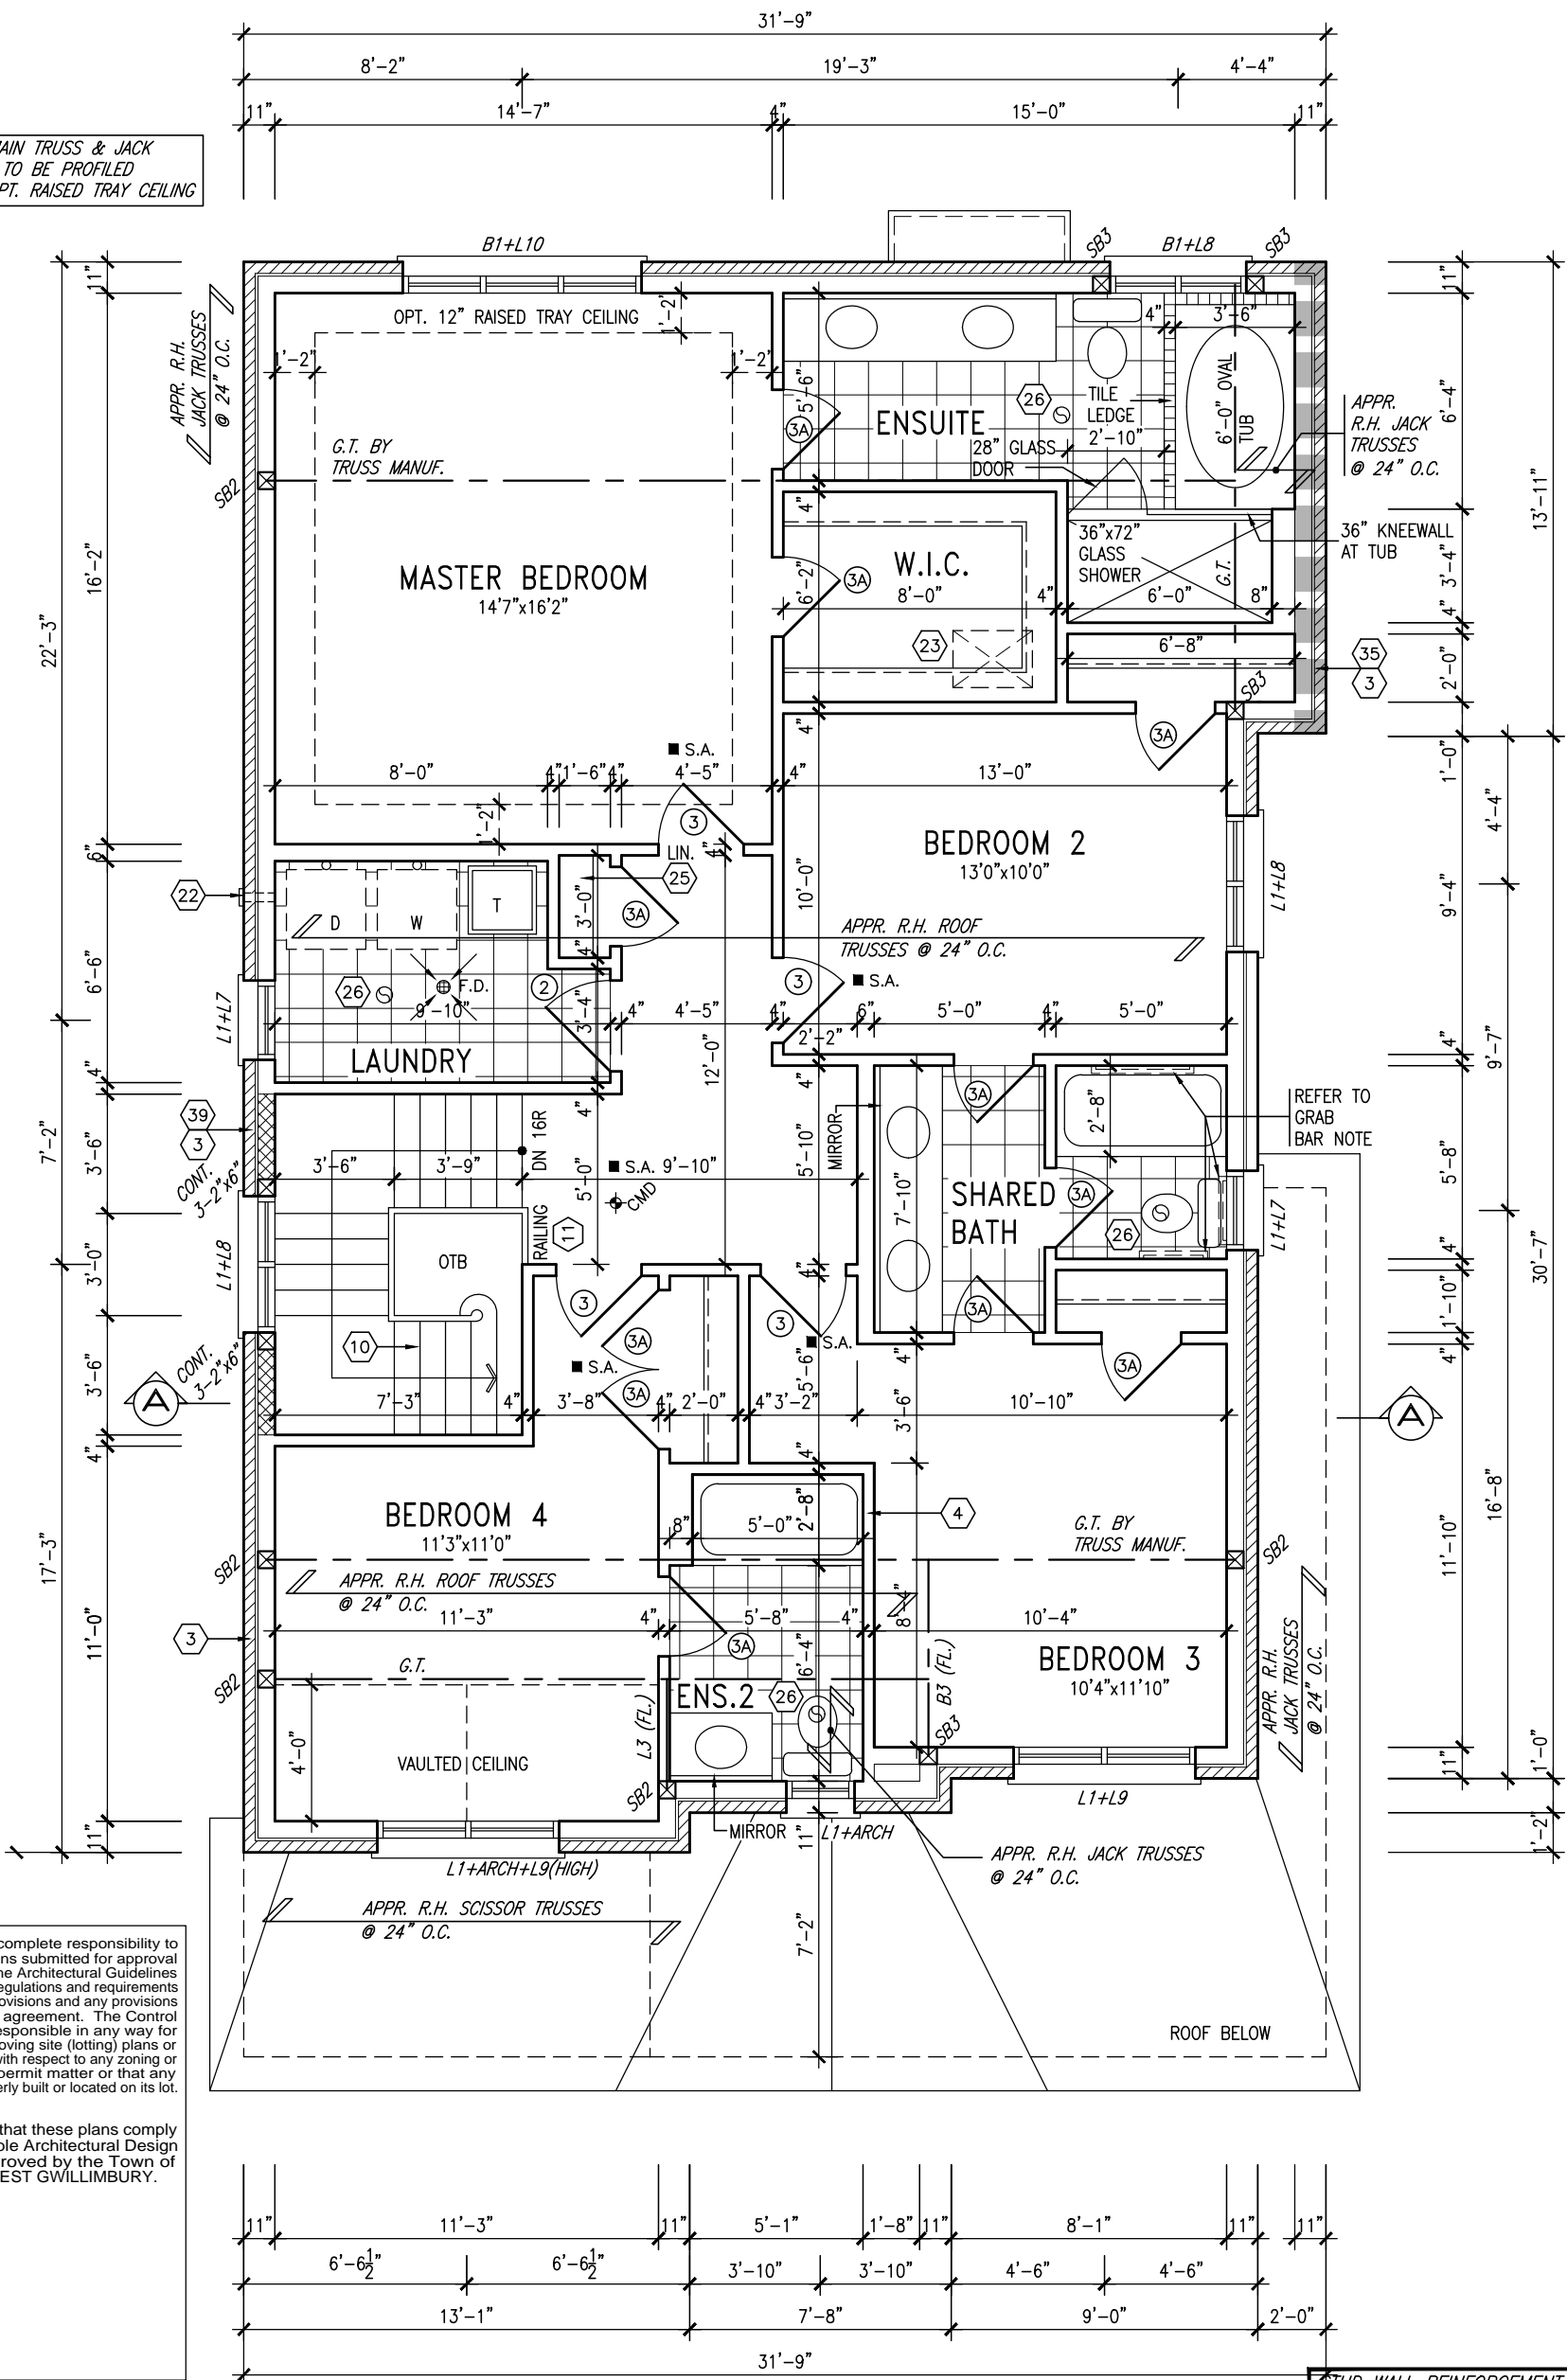

It is the builder's complete responsibility to ensure that all plans submitted for approval fully comply with the Architectural Guidelines and all applicable regulations and requirements including zoning provisions and any provisions in the subdivision agreement. The Control Architect is not responsible in any way for examining or approving site (lotting) plans or working drawings with respect to any zoning or building code or permit matter or that any house can be properly built or located on its lot.

This is to certify that these plans comply with the applicable Architectural Design Guidelines approved by the Town of BRADFORD / WEST GWILLIMBURY.

SECOND FLOOR PLAN - ELEVATION 'C'

NOTE:
REFER TO ROOF TRUSS MANUF. FOR ROOF TRUSS LAYOUTS & BEAM SIZES.

STUD WALL REINFORCEMENT FOR FUTURE GRAB BARS IN MAIN BATHROOM. REINFORCEMENT OF STUD WALLS SHALL BE INSTALLED ADJACENT TO WATER CLOSETS AND SHOWER OR BATHTUB IN MAIN BATHROOM. REFER TO OBC. 9.5.2.3, 3.8.3.8.(1)(d) & 3.8.3.13.(1)(f). AND DETAILS PROVIDED

INDICATES REDUCED SIDE YARD

LOT 243

9	.	.	.	The undersigned has reviewed and takes responsibility for this design and has the qualifications and meets the requirements set out in the Ontario Building Code to be a Designer.
8	.	.	.	qualification information
7	.	.	.	Wellington Jno-Baptiste 25591
6	.	.	.	name registration information BCIN
5	REV AS PER NEW SKETCH	MAR 27-17	RC	42658
4	REVISED AS PER ENG'S COMMENTS	NOV 28-16	RC	
3	REVISED AS PER LOT 243 SPEC.	13-09-16	JWM	
2	REVISED AS PER ENG'S COMMENTS	15-12-18	RC	
1	ISSUED FOR CLIENT COMMENT AND PRICING	15-09-02	RAM	
no.	description	date	by	Drawings are not to be scaled.


VA3 DESIGN
300A Wilson Avenue
Toronto ON M3H 1S8
t 416.630.2255 f 416.630.4782
va3design.com

BAYVIEW WELLINGTON		S38-15 BAROSSA 15	
project name	GREEN VALLEY ESTATES	municipality	BRADFORD, ON
date	2014-08	project no.	13045
drawn by	RAAM	scale	3/16" = 1'-0"
checked by		file name	13045-S38-15C - LOT 243
RICHARD - H:\ARCHIVE\WORKING\2013\13045.BW\units\38\Phase 1-3\13045-S38-15C - LOT 243.dwg - Mon - Mar 27 2017 - 3:42 PM		drawing no.	3


All drawings specifications, related documents and design are the copyright property of VA3 DESIGN. Reproduction of this property in whole or in part is strictly prohibited without VA3 DESIGN's written permission.

It is the builder's complete responsibility to ensure that all plans submitted for approval fully comply with the Architectural Guidelines and all applicable regulations and requirements including zoning provisions and any provisions in the subdivision agreement. The Control Architect is not responsible in any way for examining or approving site (lotting) plans or working drawings with respect to any zoning or building code or permit matter or that any house can be properly built or located on its lot.

This is to certify that these plans comply with the applicable Architectural Design Guidelines approved by the Town of BRADFORD / WEST GWILLIMBURY.

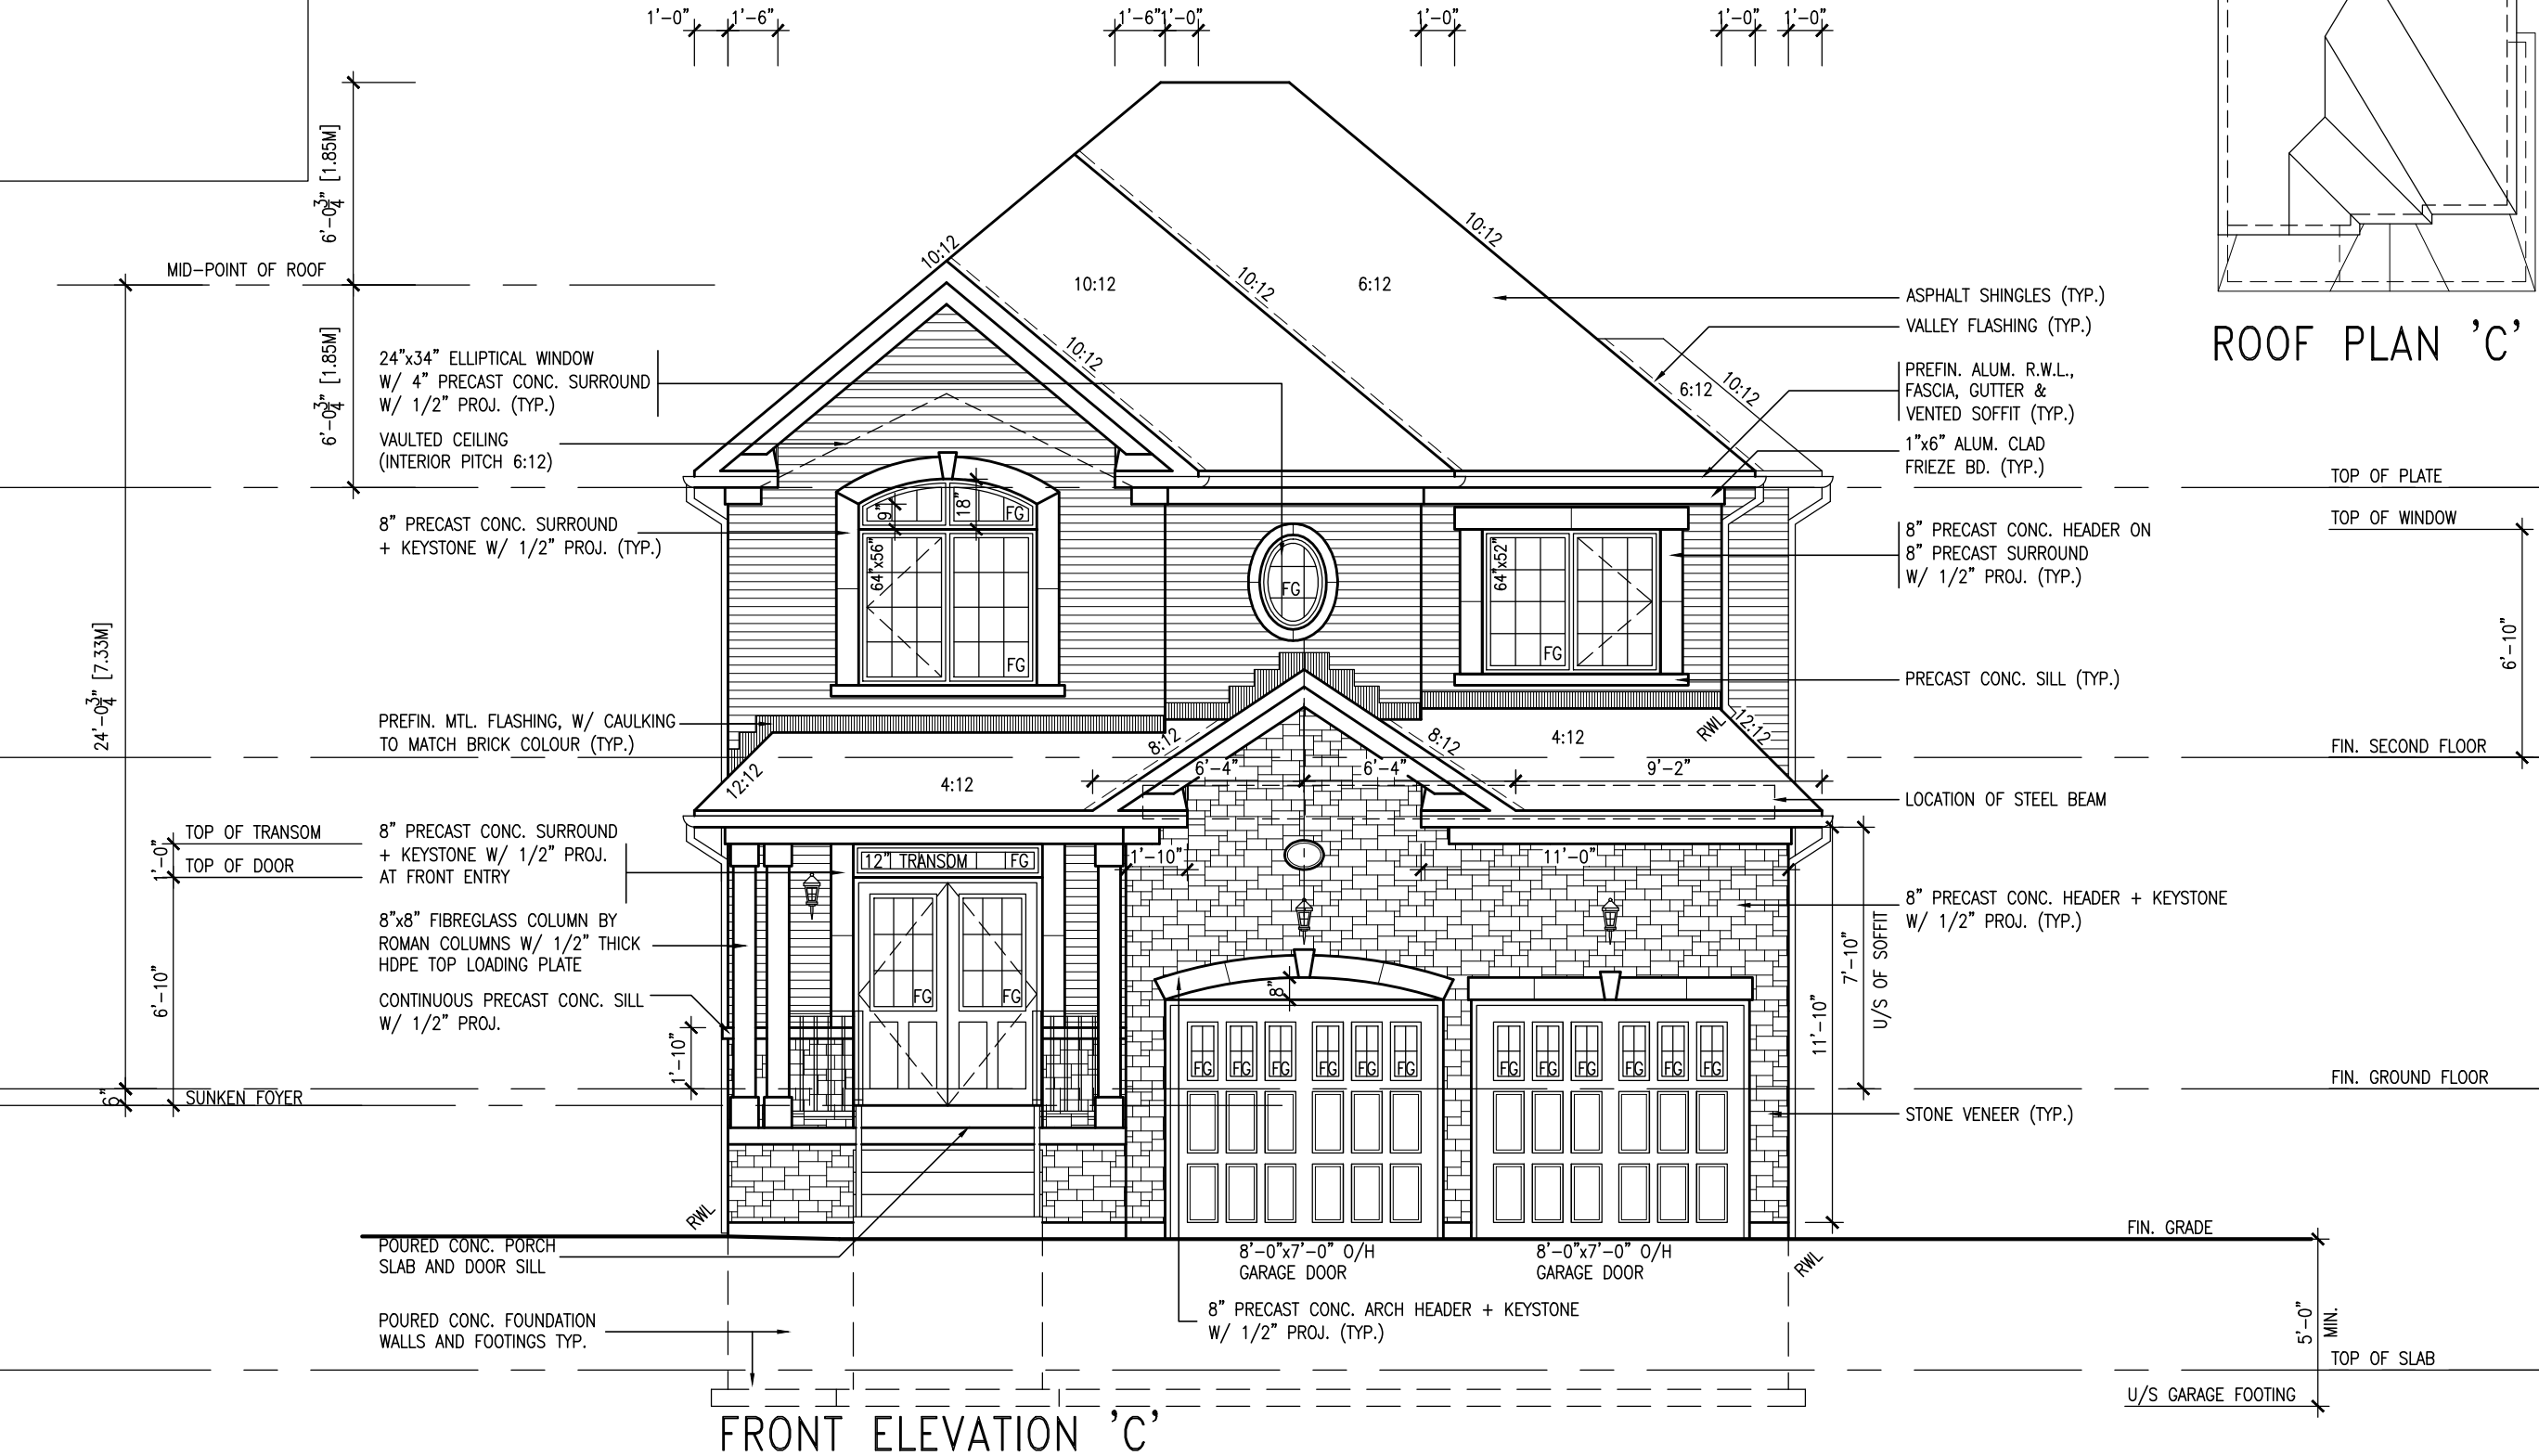

ROOF PLAN 'C'

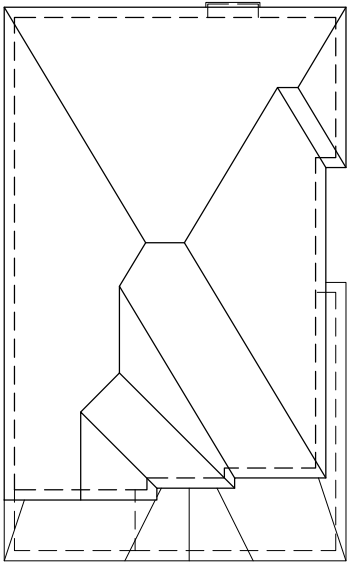

LOT 243


The undersigned has reviewed and takes responsibility for this design and has the qualifications and meets the requirements set out in the Ontario Building Code to be a Designer.		qualification information		Wellington Jno-Baptiste 25591	
name		registration information		BCIN	
MAR 27-17 RC		NOV 28-16 RC		42658	
REV AS PER NEW SKETCH		REVISED AS PER LOT 243 SPEC.		REVISED AS PER ENG'S COMMENTS	
REVISED AS PER LOT 243 SPEC.		REVISED AS PER ENG'S COMMENTS		ISSUED FOR CLIENT COMMENT AND PRICING	
date		date		by	
15-12-18 RC		15-09-02 RAM		15-09-02 RAM	
15-12-18 RC		15-09-02 RAM		15-09-02 RAM	
UNINSULATED OPENINGS (PER OBC. SB-12.2.1.1.(7))			
38-15 ELEVATION C	ENERGY EFFICIENCY - OBC SB12		
ELEVATION	WALL AREA S.F.	OPENING S.F.	PERCENTAGE
FRONT	730.00 S.F.	66.04 S.F.	9.05 %
LEFT SIDE	994.00 S.F.	43.00 S.F.	4.33 %
RIGHT SIDE	994.00 S.F.	51.78 S.F.	5.21 %
REAR	635.00 S.F.	155.00 S.F.	24.41 %
TOTAL SQ. FT.	3353.00 S.F.	315.82 S.F.	9.42 %
TOTAL SQ. M.	311.50 S.M.	29.34 S.M.	9.42 %

It is the builder's complete responsibility to ensure that all plans submitted for approval fully comply with the Architectural Guidelines and all applicable regulations and requirements including zoning provisions and any provisions in the subdivision agreement. The Control Architect is not responsible in any way for examining or approving site (lotting) plans or working drawings with respect to any zoning or building code or permit matter or that any house can be properly built or located on its lot.

This is to certify that these plans comply with the applicable Architectural Design Guidelines approved by the Town of BRADFORD / WEST GWILLIMBURY.

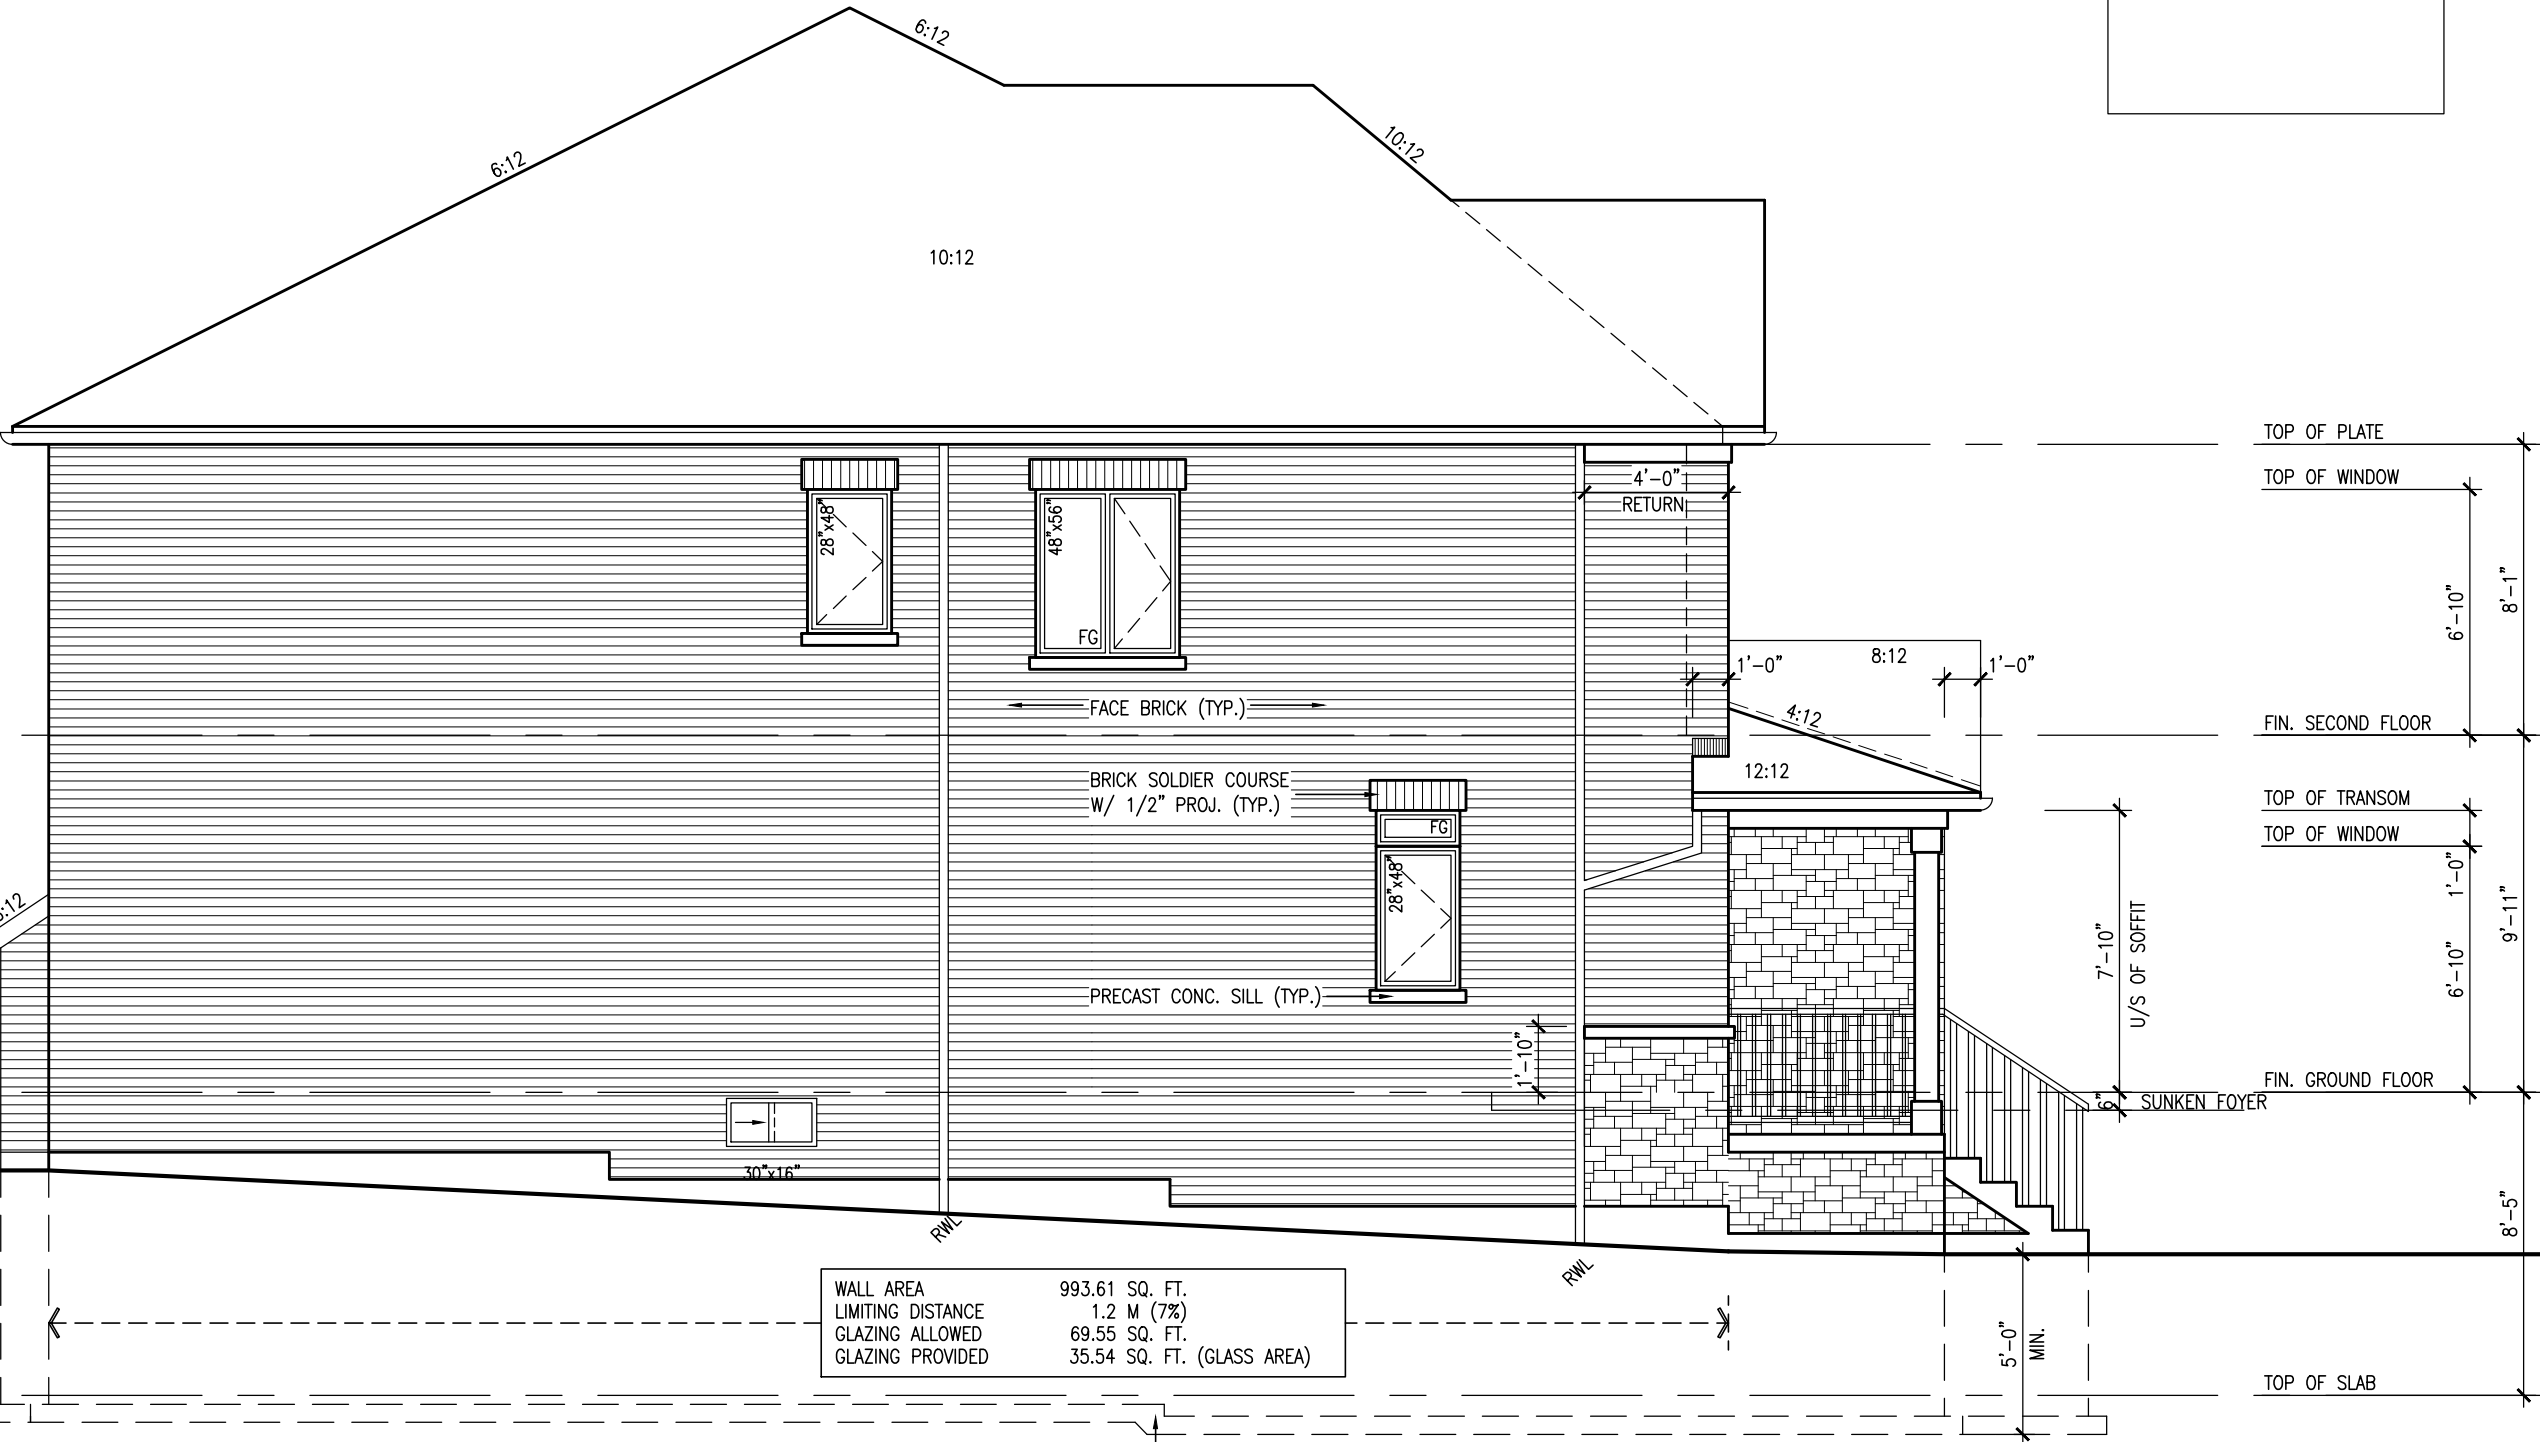

LEFT SIDE ELEVATION 'C'

STEPPED FOOTING
AS REQUIRED

[illegible]

REFER TO FRONT ELEVATION FOR
TYPICAL NOTES.

It is the builder's complete responsibility to ensure that all plans submitted for approval fully comply with the Architectural Guidelines and all applicable regulations and requirements including zoning provisions and any provisions in the subdivision agreement. The Control Architect is not responsible in any way for examining or approving site (lotting) plans or working drawings with respect to any zoning or building code or permit matter or that any house can be properly built or located on its lot.

This is to certify that these plans comply with the applicable Architectural Design Guidelines approved by the Town of BRADFORD / WEST GWILLIMBURY.

This is to certify that these plans comply with the applicable Architectural Design Guidelines approved by the Town of BRADFORD / WEST GWILLIMBURY.

LOT 243

S38-15
BAROSSA 15

BAYVIEW WELLINGTON

project name	date	drawn by	checked by	scale	municipality	project no.
GREEN VALLEY ESTATES	2014-08	RAAM	--	3/16" = 1'-0"	BRADFORD, ON	13045
					RIGHT SIDE ELEVATION 'C'	drawing no.
						6


VA3
DESIGN
300A Wilson Avenue
Toronto, ON M3H 1S8
t 416.630.2255, f 416.630.4782
vo3design.com

<p>The undersigned has reviewed and takes responsibility for this design and the qualifications and meets the requirements set out in the Ontario Building Code to be a Designer.</p> <p>information</p>	<p>Wellington Jho-Baptiste</p> <p>name</p>	<p>25391</p> <p>BCIN</p>
	<p>registration information</p> <p>V33 Design Inc.</p>	<p>42658</p> <p>signature</p>

Contractor must verify all dimensions on the job and report any drawings and specifications are instruments of service and the property of the Designer which must be returned at the completion of the work. Drawings are not to be scaled.

[illegible]

All drawings specifications, related documents and design are the copyright property of VA3 DESIGN. Reproduction of this property in whole or in part is strictly prohibited without VA3 DESIGN's written permission.

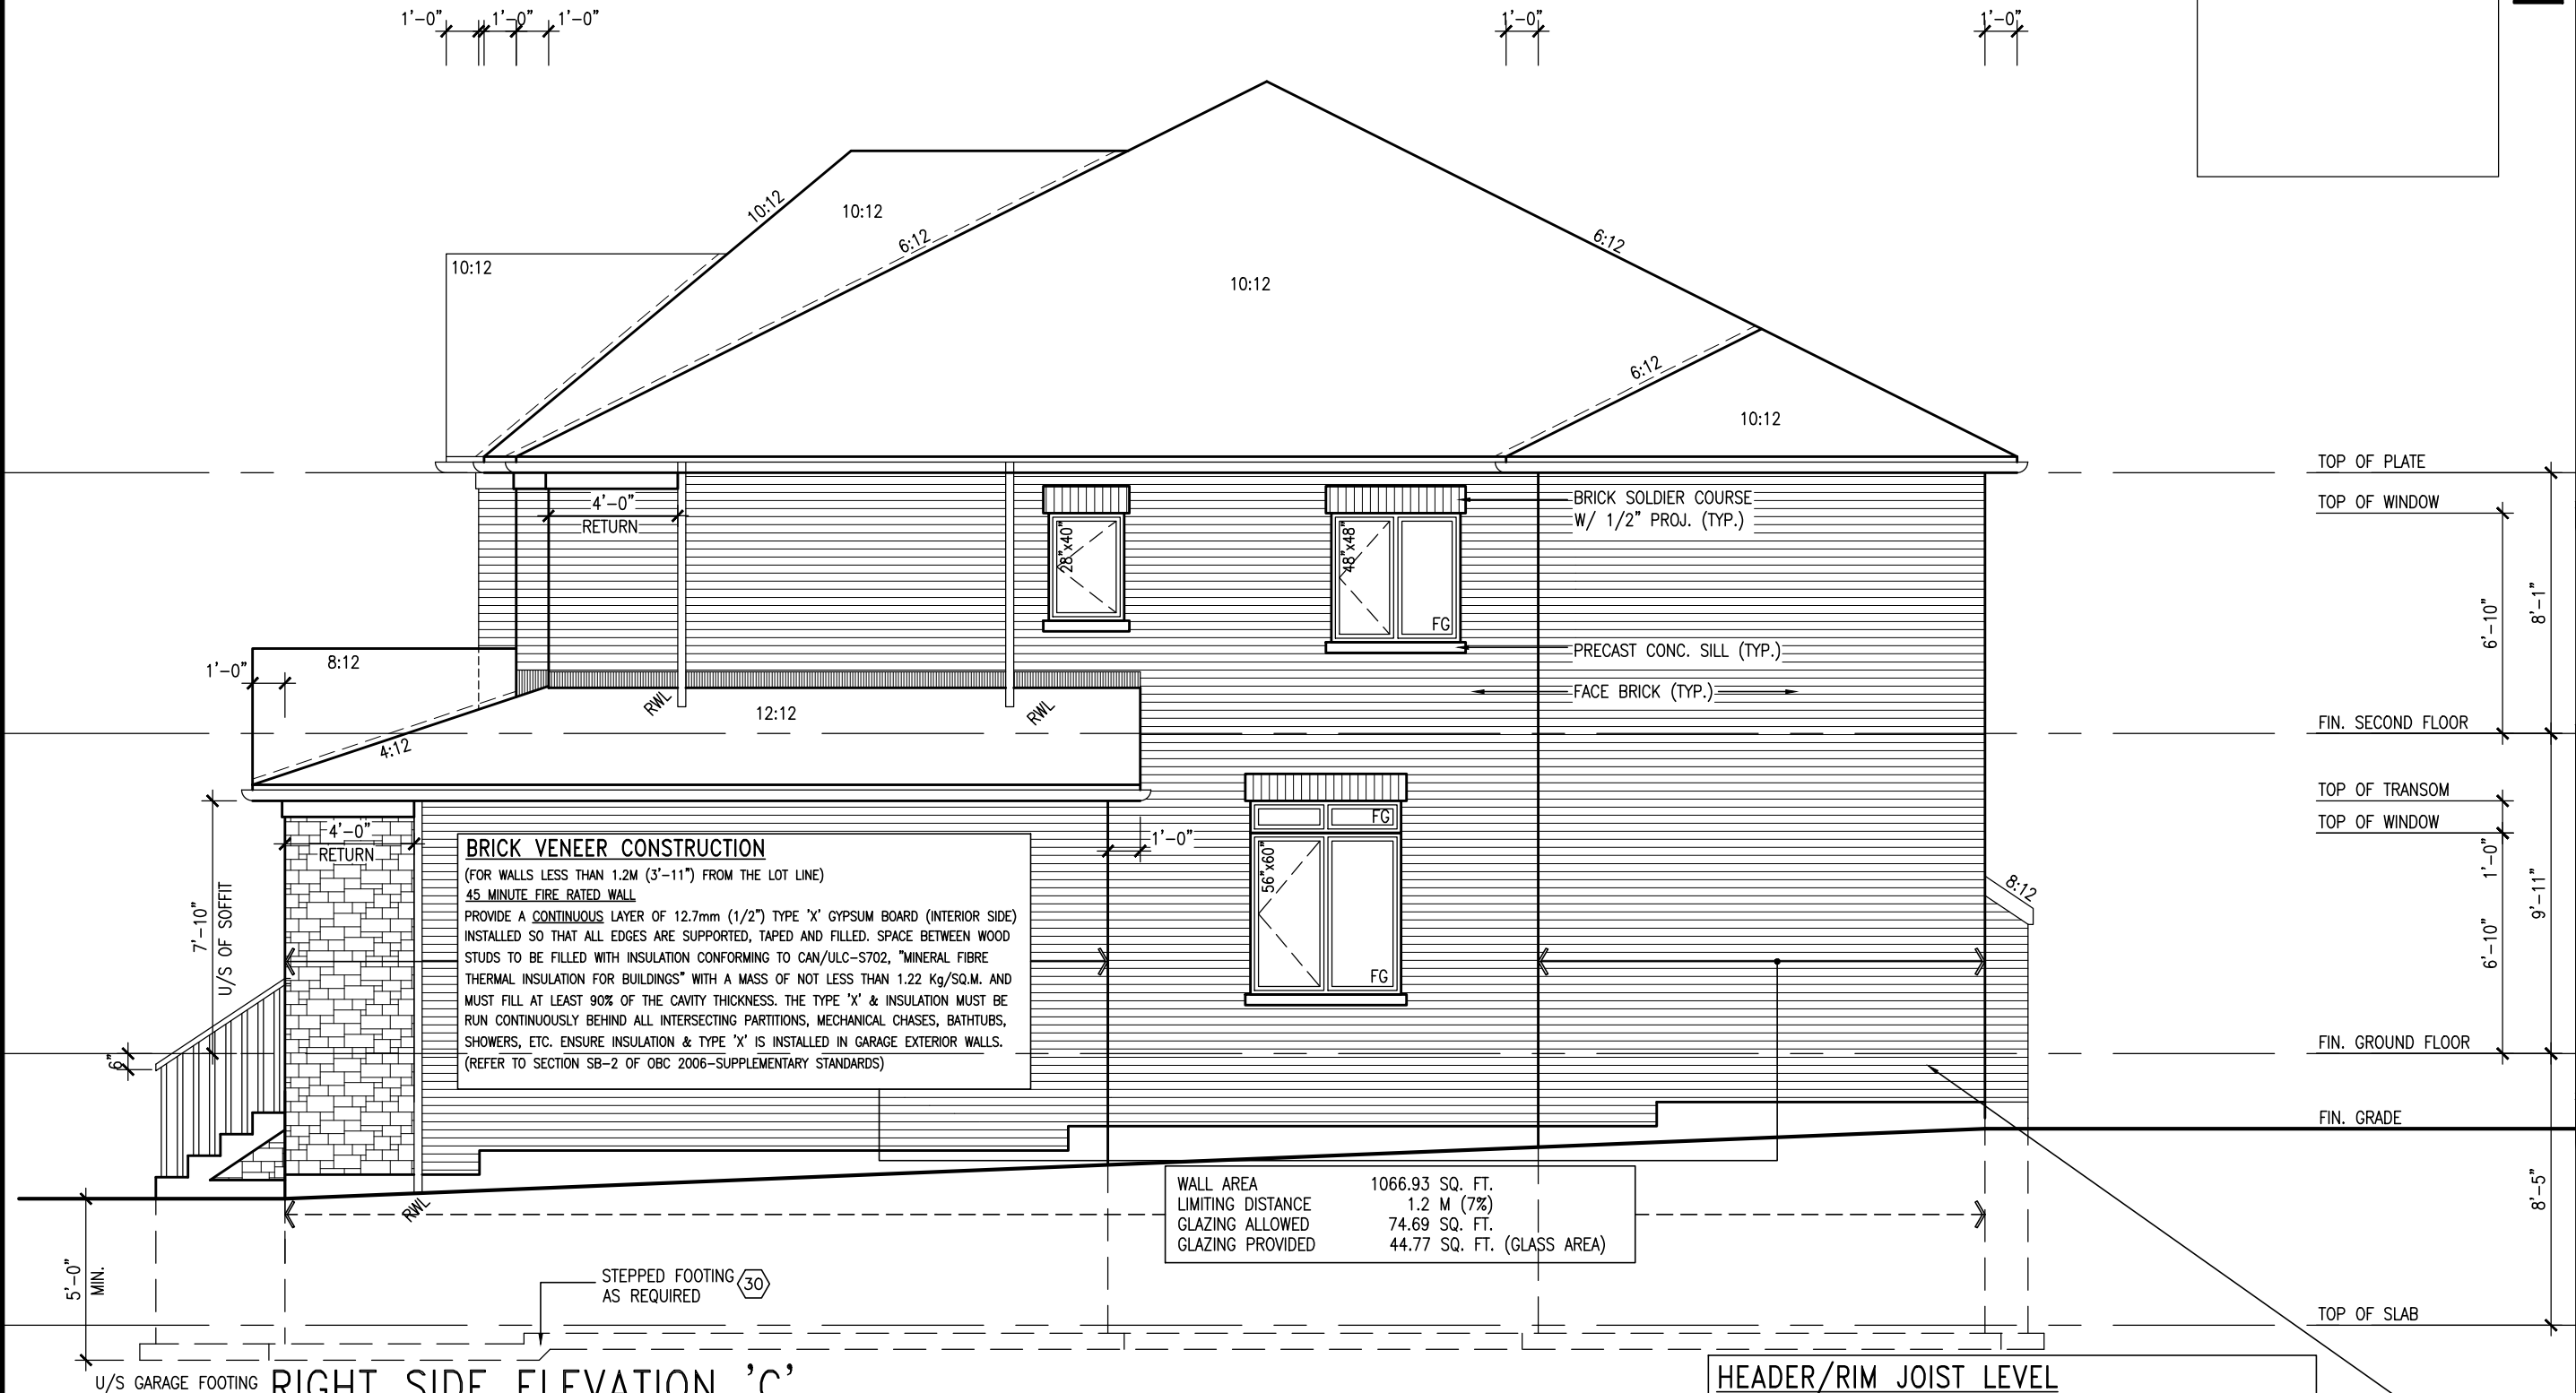

HEADER/RIM JOIST LEVEL

(FOR WALLS LESS THAN 1.2M (3'-11") FROM THE LOT LINE)45 MINUTE FIRE RATING @ HEADER
PROVIDE 15.9mm (5/8") TYPE 'X' GYPSUM BOARD BETWEEN FLOOR JOIST AT THE HEADER OR CONTINUOUSLY ALONG THE RIM JOIST WHEN FLOOR JOISTS ARE PARALLEL TO RIM JOIST TO MAINTAIN 45 MINUTE FIRE RATING.


REFER TO FRONT ELEVATION FOR
TYPICAL NOTES.



It is the builder's complete responsibility to ensure that all plans submitted for approval fully comply with the Architectural Guidelines and all applicable regulations and requirements including zoning provisions and any provisions in the subdivision agreement. The Control Architect is not responsible in any way for examining or approving site (lotting) plans or working drawings with respect to any zoning or building code or permit matter or that any house can be properly built or located on its lot.

This is to certify that these plans comply with the applicable Architectural Design Guidelines approved by the Town of BRADFORD / WEST GWILLIMBURY.

LOT 243

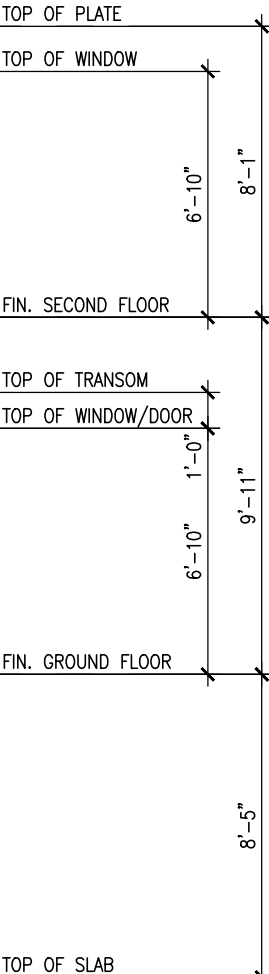

The undersigned has reviewed and takes responsibility for this design and has the qualifications and meets the requirements set out in the Ontario Building Code to be a Designer.

qualification information

Wellington Jno-Baptiste 25591 BCON

name registration information

MAR 27-17 RC

NOV 28-16 RC

13-09-16 JWM

15-12-18 RC

15-09-02 RAM

Contractor must verify all dimensions on the job and report any discrepancy to the Designer before proceeding with the work. All drawings and specifications are instruments of service and the property of the Designer which must be returned at the completion of the work. Drawings are not to be scaled.

no.	description	date	by
9	REV AS PER NEW SKETCH		
8	REVISED AS PER ENG'S COMMENTS		
7	REVISED AS PER LOT 243 SPEC.		
6	REVISED AS PER ENG'S COMMENTS		
5	ISSUED FOR CLIENT COMMENT AND PRICING		

project name
BAYVIEW WELLINGTON

project no.
S38-15

municipality
BAROSSA 15

date
2014-08

drawn by
RAAM

checked by
—

scale
3/16" = 1'-0"

drawing no.
7

project name
GREEN VALLEY ESTATES

project no.
13045

municipality
BRADFORD, ON

date
2014-08

drawn by
RAAM


checked by
—

scale
3/16" = 1'-0"

drawing no.
7

All drawings specifications, related documents and design are the copyright property of VAS3 DESIGN. Reproduction of this property in whole or in part is strictly prohibited without VAS3 DESIGN's written permission.

REFER TO FRONT ELEVATION FOR
TYPICAL NOTES.

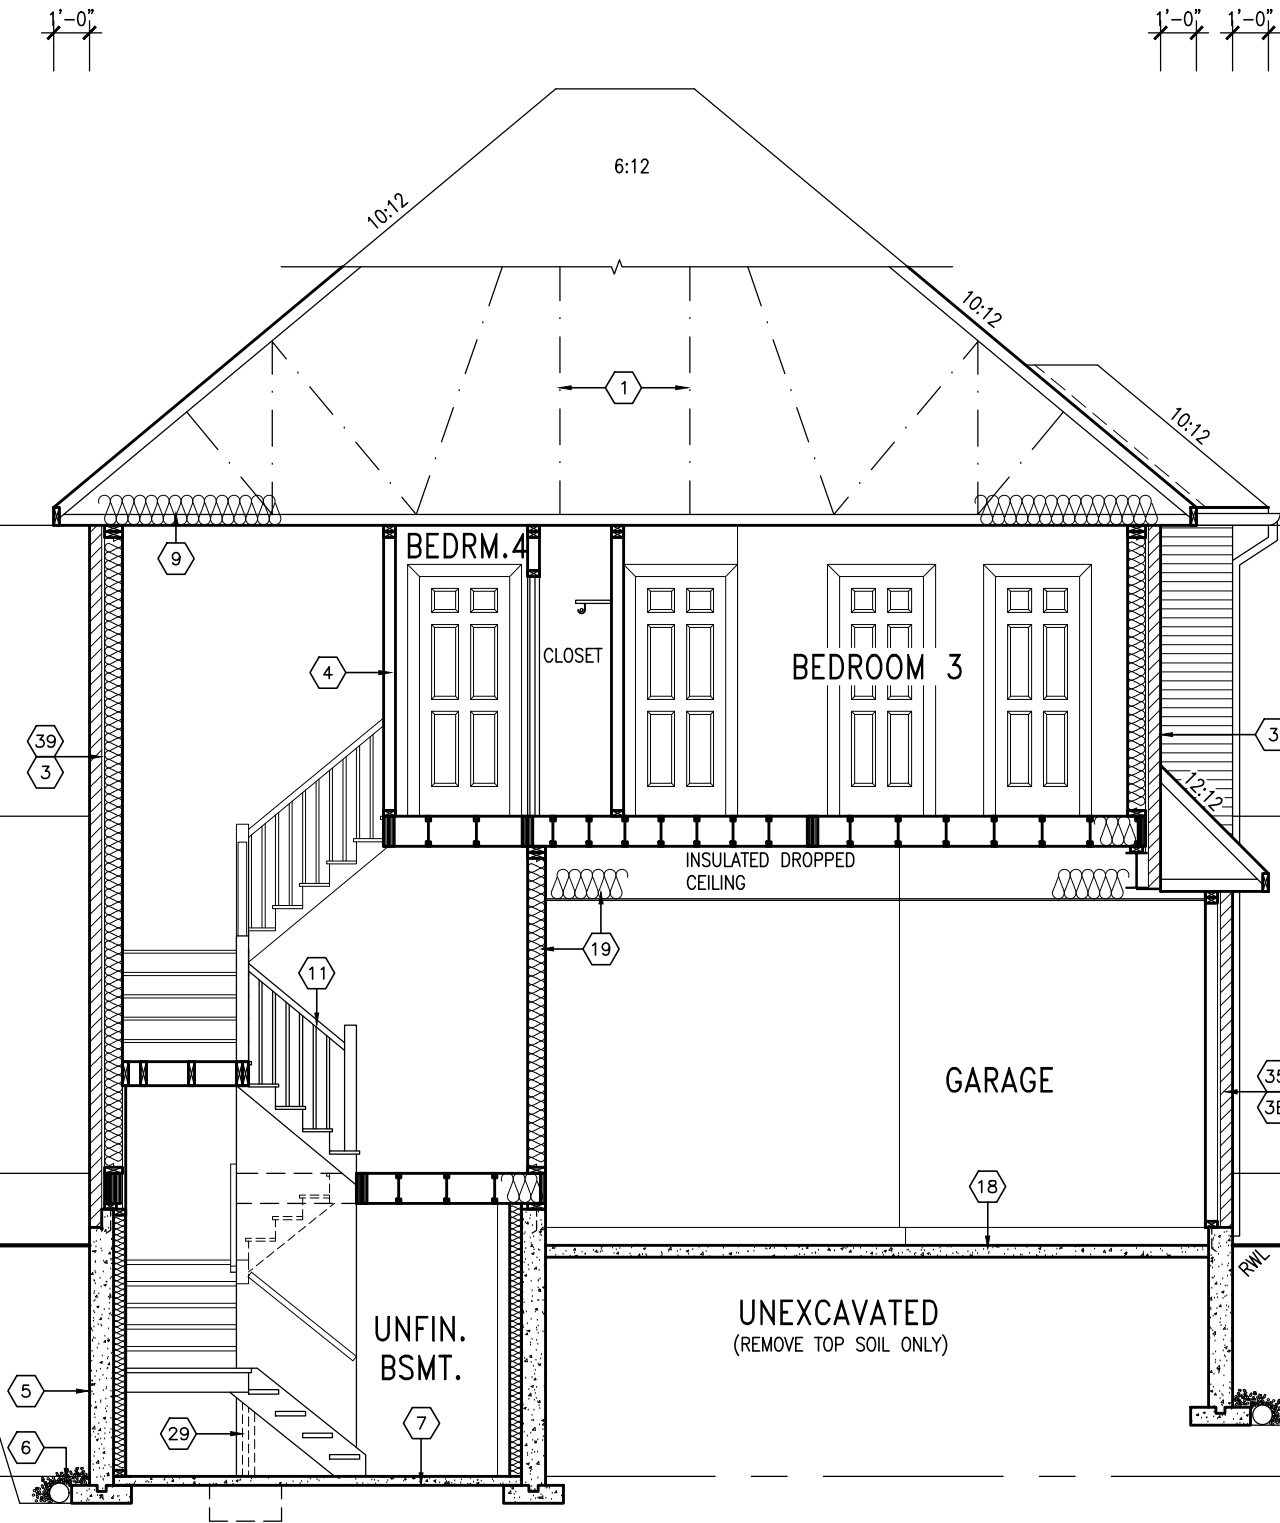

CROSS SECTION A-A

It is the builder's complete responsibility to ensure that all plans submitted for approval fully comply with the Architectural Guidelines and all applicable regulations and requirements including zoning provisions and any provisions in the subdivision agreement. The Control Architect is not responsible in any way for examining or approving site (lotting) plans or working drawings with respect to any zoning or building code or permit matter or that any house can be properly built or located on its lot.

This is to certify that these plans comply with the applicable Architectural Design Guidelines approved by the Town of BRADFORD / WEST GWILLIMBURY.

LOT 243

The undersigned has reviewed and takes responsibility for this design and has the qualifications and meets the requirements set out in the Ontario Building Code to be a Designer.		Wellington Jno-Baptiste <i>Jno-Baptiste</i> 25591	
9.	.	.	BCIN
8.	.	.	
7.	.	.	
6.	.	.	
5	REV AS PER NEW SKETCH	MAR 27-17 RC	
4	REVISED AS PER ENG'S COMMENTS	NOV 28-16 RC	42658
3	REVISED AS PER LOT 243 SPEC.	13-09-16 JWM	
2	REVISED AS PER ENG'S COMMENTS	15-12-18 RC	
1	ISSUED FOR CLIENT COMMENT AND PRICING	15-09-02 RAM	
description		date	by

		300A Wilson Avenue Toronto ON M3A 1S8 t 416.630.2255 f 416.630.4782 va3design.com	
DESIGN			

project name		municipality	
GREEN VALLEY ESTATES		BRADFORD, ON	
date		drawing no.	
2014-08		13045	
drawn by		checked by	
RAM		—	
scale		file name	
3/16" = 1'-0"		13045-S38-15C - LOT 243	
drawn by		checked by	
RAM		—	
date		drawing no.	
2014-08		13045	
drawn by		checked by	
RAM		—	
date		drawing no.	
2014-08		13045	
