

It is the builder's complete responsibility to ensure that all plans submitted for approval fully comply with the Architectural Guidelines and all applicable regulations and requirements including zoning provisions and any provisions in the subdivision agreement. The Control Architect is not responsible in any way for examining or approving site (lotting) plans or working drawings with respect to any zoning or building code or permit matter or that any house can be properly built or located on its lot.

This is to certify that these plans comply with the applicable Architectural Design Guidelines approved by the Town of BRADFORD / WEST GWILLIMBURY.

JOHN G. WILLIAMS LTD., ARCHITECT  
ARCHITECTURAL CONTROL REVIEW  
AND APPROVAL

APPROVED BY: \_\_\_\_\_  
DATE: MAY 18, 2021

This stamp certifies compliance with the applicable Design Guidelines only and bears no further professional responsibility.

**OUTDOOR AIR INTAKE SEPARATION**  
ALL OUTDOOR AIR INTAKE VENTS TO BE SEPARATED A MINIMUM DISTANCE FROM SOURCES OF CONTAMINATION PER OBC, DIV. B- TABLE 6.2.3.12.

- KITCHEN EXHAUST. 3.0m
- DRIVEWAY, PARKING SPACE, ROAD. 1.5m
- SOLID FUEL APPLIANCE EXHAUST. 3.0m

KIT-EX-NOTE-2020.dwg



**NOTE:**  
REFER TO STANDARD FLOOR PLANS FOR ADDITIONAL INFORMATION.

**ROOF NOTE R1**  
2"x8" @ 16" O.C. P.T. W/ 2"x4" @ 12" O.C. DIAGONALLY CUT CROSS PURLINS W/ 5/8" EXTERIOR GRADE SHEATHING W/ SINGLE PLY ROOF MEMBRANE

**NOTE J1:** PROVIDE SOLID BLOCKING @ 24" O.C. WHERE FLOOR JOISTS ARE PARALLEL TO FOUNDATION WALL (TYP.)



**NOTE:**  
SPACE ALL FLOOR JOISTS @ 12" O.C. UNDER ALL CERAMIC TILE AREAS.

**NOTE:**  
FLOOR TRUSS INFORMATION REFER TO FLOOR TRUSS SHOP DRAWINGS FOR ALL FLOOR FRAMING INFORMATION UNLESS OTHERWISE NOTED.

**OUTDOOR AIR INTAKE SEPARATION**  
ALL OUTDOOR AIR INTAKE VENTS TO BE SEPARATED A MINIMUM DISTANCE FROM SOURCES OF CONTAMINATION PER OBC, DIV. B- TABLE 6.2.3.12.

- KITCHEN EXHAUST. 3.0m
- DRIVEWAY, PARKING SPACE, ROAD. 1.5m
- SOLID FUEL APPLIANCE EXHAUST. 3.0m

KIT-EX-NOTE-2020.dwg

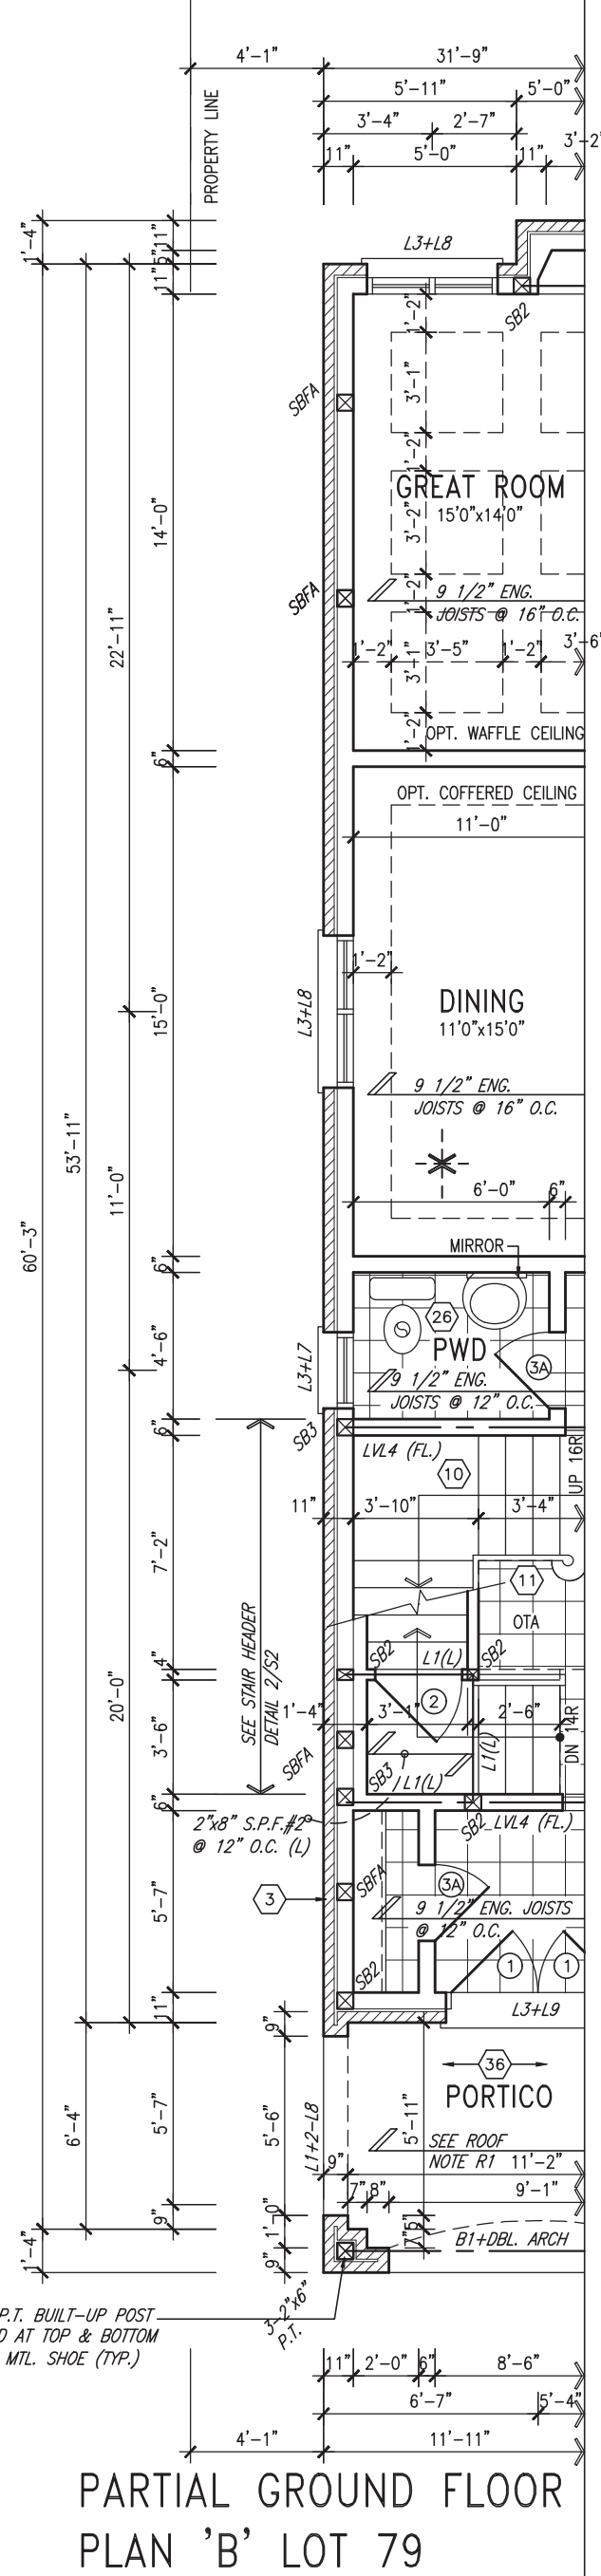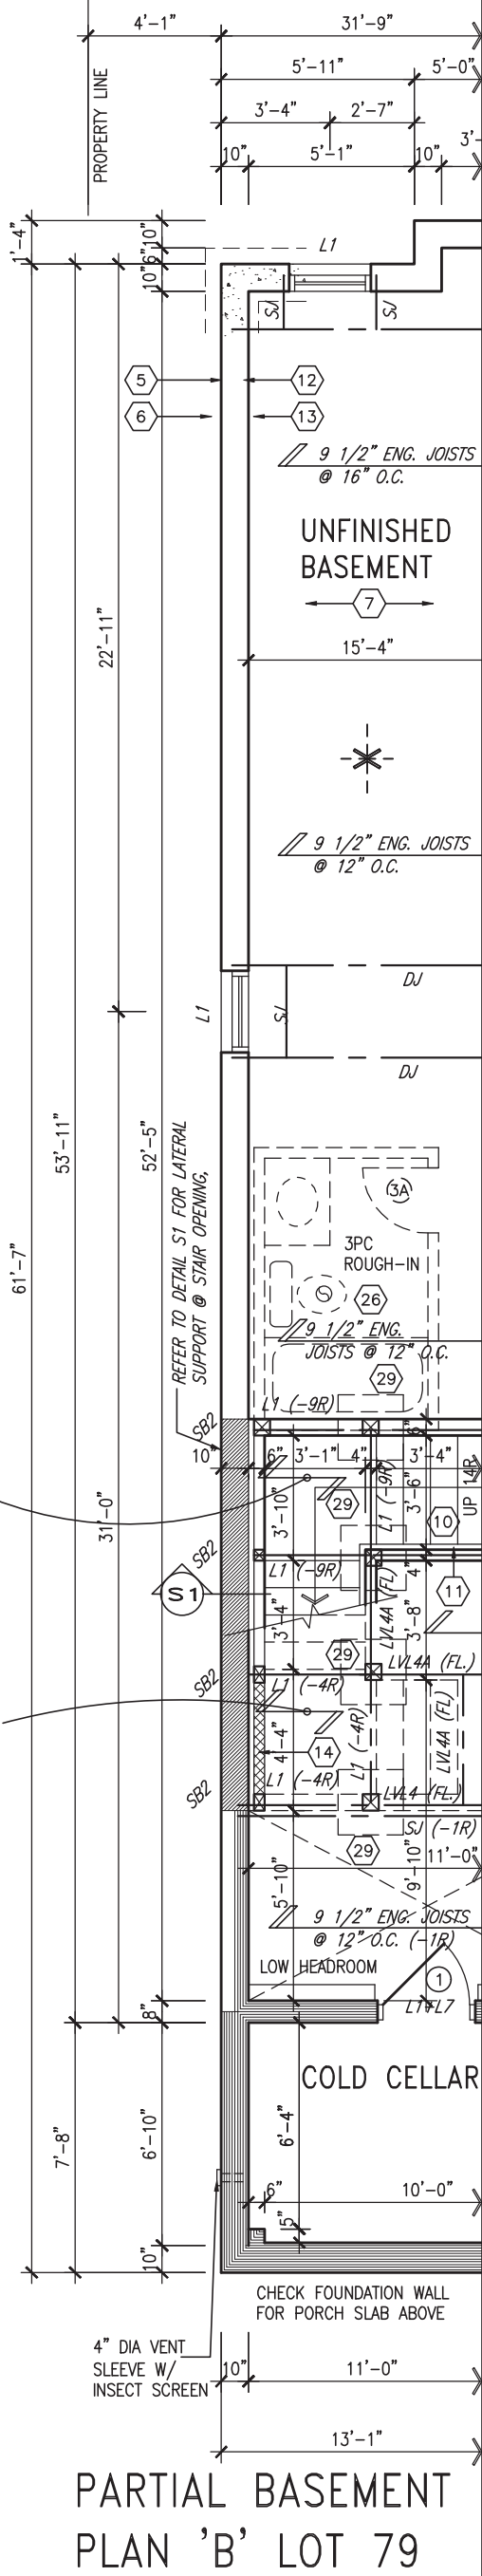

9	.	.	.
8	.	.	.
7	.	.	.
6	.	.	.
5	.	.	.
4	REVISED AS PER ENG COMMENTS	APR 08-21	RC
3	ADD OPT. 9' BASEMENT	APR 06-21	RC
2	REVISED AS PER ENG'S COMMENTS	JAN 08-18	RC
1	ISSUED FOR CLIENT REVIEW	.	.
no.	description	date	by

The undersigned has reviewed and takes responsibility for this design and has the qualifications and meets the requirements set out in the Ontario Building Code to be a Designer.

qualification information

Wellington Jno-Baptiste 25591  
name  
signature  
BCIN

registration information  
VA3 Design Inc. 42658

Contractor must verify all dimensions on the job and report any discrepancy to the Designer before proceeding with the work. All drawings and specifications are instruments of service and the property of the Designer which must be returned at the completion of the work. Drawings are not to be scaled.

**VA3 DESIGN**

255 Consumers Rd Suite 120  
Toronto ON M2J 1R4  
t 416.630.2255 f 416.630.4782  
va3design.com

<b>BAYVIEW WELLINGTON</b>		<b>S38-6 LOT 79</b> BAROSSA 6	
project name <b>GREEN VALLEY EAST</b>	municipality <b>BRADFORD, ONT.</b>	project no. <b>16023</b>	
date <b>JANUARY, 2017</b>	scale <b>3/16" = 1'-0"</b>	file name <b>16023-S38-6</b>	drawing no. <b>36</b>
drawn by <b>WT</b>	checked by <b>RC</b>	RICHARD - H:\ARCHIVE\WORKING\2016\16023.BW\Units\38\16023-S38-6.dwg - Tue - May 18 2021 - 8:00 AM	

It is the builder's complete responsibility to ensure that all plans submitted for approval fully comply with the Architectural Guidelines and all applicable regulations and requirements including zoning provisions and any provisions in the subdivision agreement. The Control Architect is not responsible in any way for examining or approving site (lotting) plans or working drawings with respect to any zoning or building code or permit matter or that any house can be properly built or located on its lot.

This is to certify that these plans comply with the applicable Architectural Design Guidelines approved by the Town of BRADFORD / WEST GWILLIMBURY.

JOHN G. WILLIAMS LTD., ARCHITECT  
ARCHITECTURAL CONTROL REVIEW  
AND APPROVAL

APPROVED BY: \_\_\_\_\_

DATE: MAY 18, 2021

This stamp certifies compliance with the applicable Design Guidelines only and bears no further professional responsibility.




MAY 18, 2021

**NOTE:**  
ROOF TRUSS INFORMATION REFER TO ROOF TRUSS SHOP DRAWINGS FOR ALL ROOF FRAMING INFORMATION UNLESS OTHERWISE NOTED.  
NOTE R1

**GRAB BAR NOTE:**

**STUD WALL REINFORCEMENT FOR FUTURE GRAB BARS IN MAIN BATHROOM**  
REINFORCEMENT OF STUD WALLS SHALL BE INSTALLED ADJACENT TO WATER CLOSETS AND SHOWER OR BATHTUB IN MAIN BATHROOM PER OBC, DIV. B-9.5.2.3. REFER TO FOLLOWING SECTIONS FOR THE FIXTURES LISTED. WATER CLOSET: 3.8.3.8.(3)(a) & 3.8.3.8.(3)(c). SHOWER 3.8.3.13.(2)(g). BATHTUB 3.8.3.13.(4)(e). FREE STANDING BATHTUB EXCLUDED. SEE DETAILS PROVIDED.

GB-NOTE-2020.dwg

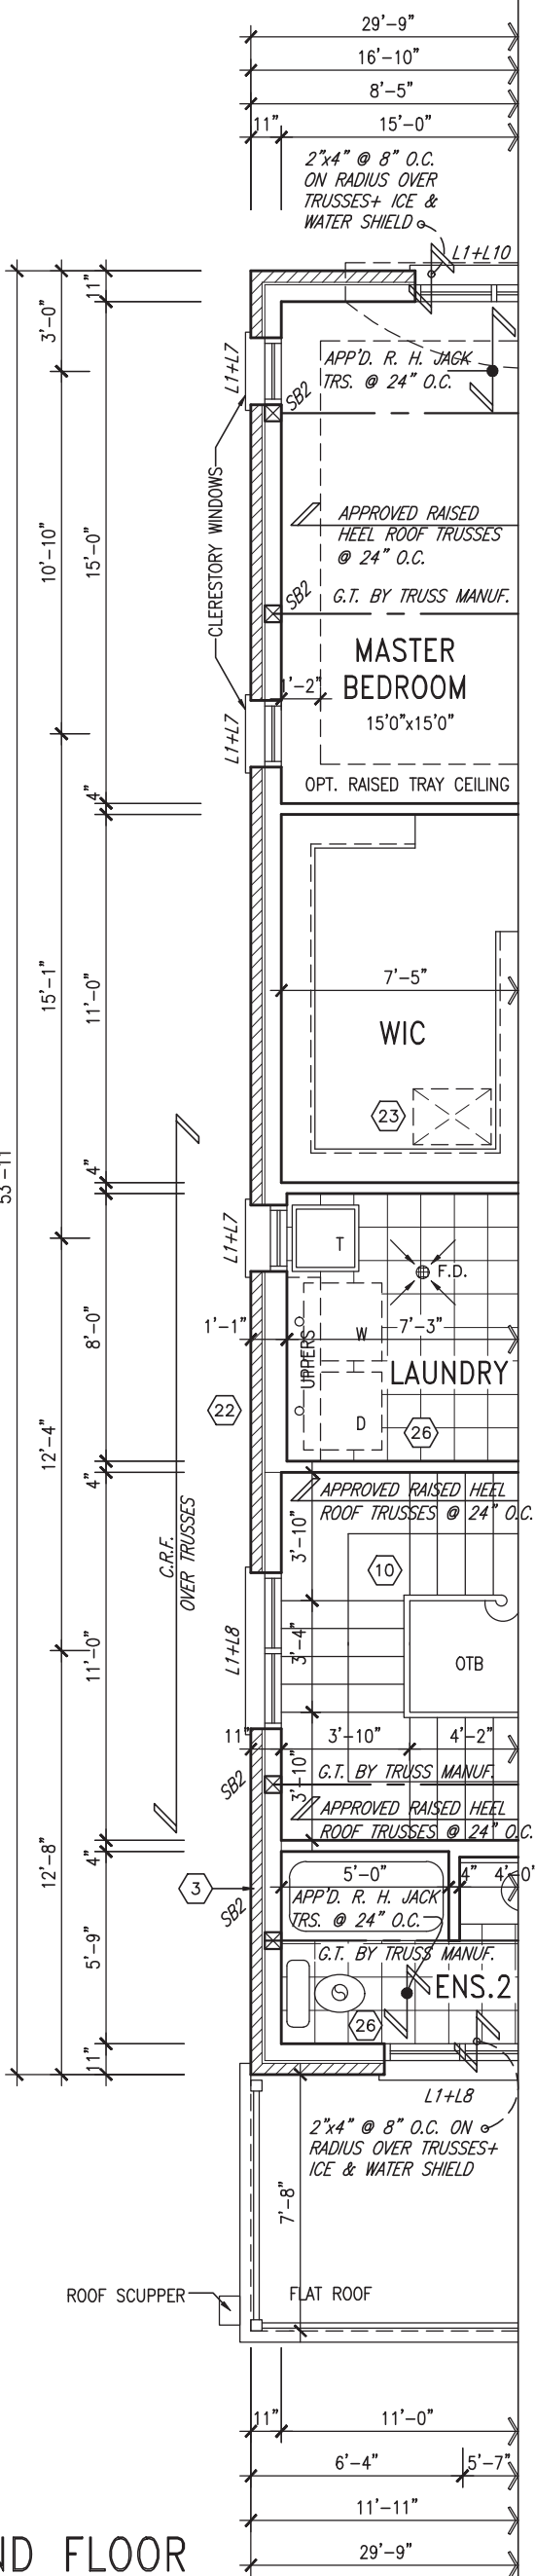

## PARTIAL SECOND FLOOR PLAN 'B' LOT 79

9	.	.	.
8	.	.	.
7	.	.	.
6	.	.	.
5	.	.	.
4	REVISED AS PER ENG COMMENTS	APR 08-21	RC
3	ADD OPT. 9' BASEMENT	APR 06-21	RC
2	REVISED AS PER ENG'S COMMENTS	JAN 08-18	RC
1	ISSUED FOR CLIENT REVIEW	.	.
no.	description	date	by

The undersigned has reviewed and takes responsibility for this design and has the qualifications and meets the requirements set out in the Ontario Building Code to be a Designer.	
qualification information	
Wellington Jno-Baptiste	25591
name	BCIN
registration information	
VA3 Design Inc.	42658
Contractor must verify all dimensions on the job and report any discrepancy to the Designer before proceeding with the work. All drawings and specifications are instruments of service and the property of the Designer which must be returned at the completion of the work. Drawings are not to be scaled.	

**VA3  
DESIGN**

255 Consumers Rd Suite 120  
Toronto ON M2J 1R4  
t 416.630.2255 f 416.630.4782  
va3design.com

**BAYVIEW WELLINGTON**

**S38-6 LOT 79**  
BAROSSA 6

project name  
**GREEN VALLEY EAST**

municipality  
**BRADFORD, ONT.**

project no.  
**16023**

date  
**JANUARY, 2017**


checked by  
**RC**

scale  
**3/16" = 1'-0"**

file name  
**16023-S38-6**

drawing no.  
**37**

RICHARD - H:\ARCHIVE\WORKING\2016\16023.BW\Units\38\16023-S38-6.dwg - Tue - May 18 2021 - 8:00 AM

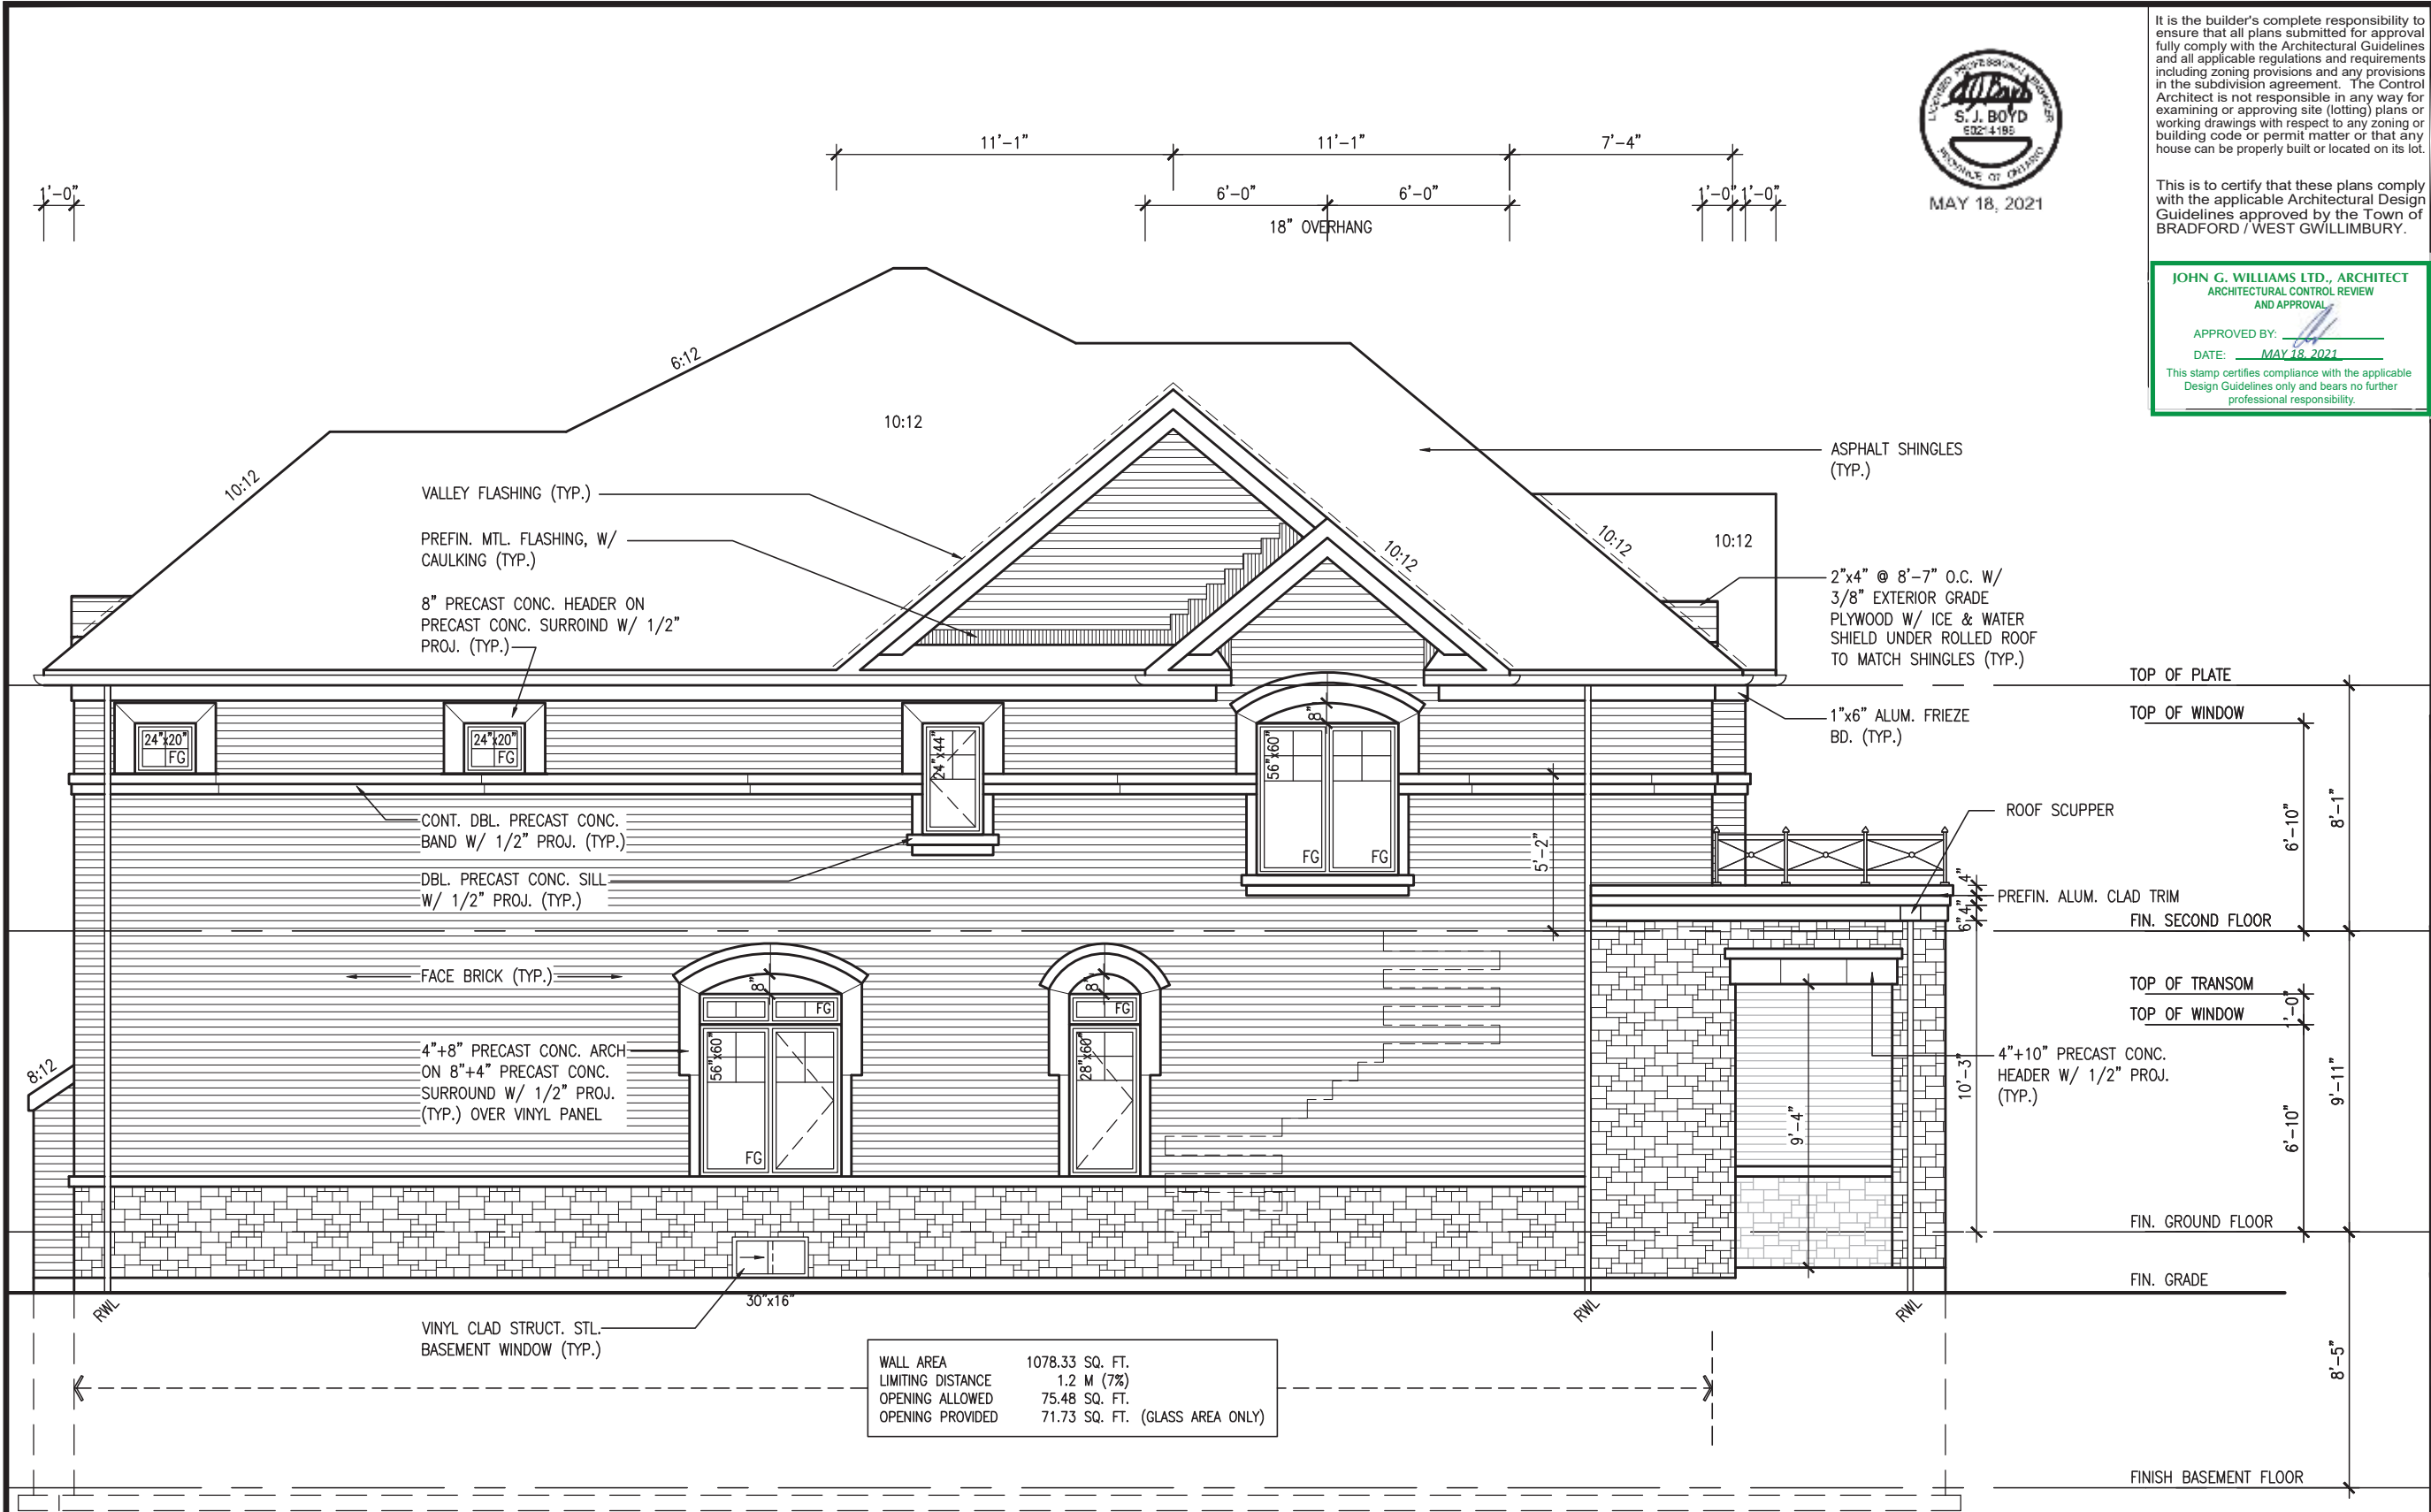

It is the builder's complete responsibility to ensure that all plans submitted for approval fully comply with the Architectural Guidelines and all applicable regulations and requirements including zoning provisions and any provisions in the subdivision agreement. The Control Architect is not responsible in any way for examining or approving site (lotting) plans or working drawings with respect to any zoning or building code or permit matter or that any house can be properly built or located on its lot.

This is to certify that these plans comply with the applicable Architectural Design Guidelines approved by the Town of BRADFORD / WEST GWILLIMBURY.

JOHN G. WILLIAMS LTD., ARCHITECT  
ARCHITECTURAL CONTROL REVIEW  
AND APPROVAL

APPROVED BY: [Signature]  
DATE: MAY 18, 2021

This stamp certifies compliance with the applicable Design Guidelines only and bears no further professional responsibility.

Project name

BAYVIEW WELLINGTON

Project no.

S38-6 LOT 79

Project no.

BAROSSA 6

Project name

GREEN VALLEY EAST

Project no.

16023

Project no.

16023

Project name

LEFT SIDE ELEVATION 'B' W/ SIDE UPGRADE

Project no.

16023-S38-6

Project no.

38

REFER TO FRONT  
ELEVATION FOR TYPICAL  
NOTES & INFORMATION

UNINSULATED OPENINGS (PER OBC. SB-12.3.1(7))		
38-6 ELEVATION B LOT 79	<b>ENERGY EFFICIENCY – OBC SB12</b>	
ELEVATION	WALL AREA S.F.	OPENING S.F.   PERCENTAGE
FRONT	595.00 S.F.	126.33 S.F. 21.23 %
LEFT SIDE	1089.00 S.F.	82.67 S.F. 7.59 %
RIGHT SIDE	1089.00 S.F.	82.91 S.F. 7.61 %
REAR	595.00 S.F.	145.56 S.F. 24.46 %
* OPENINGS OMITTED AS PER SB-12 3.1.9(4) MAX 19.9 S.F. REFER TO ELEVATION FOR LOCATION		
TOTAL SQ. FT.	3368.00 S.F.	437.47 S.F. 12.99 %
TOTAL SQ. M.	312.89 S.M.	40.64 S.M. 12.99 %

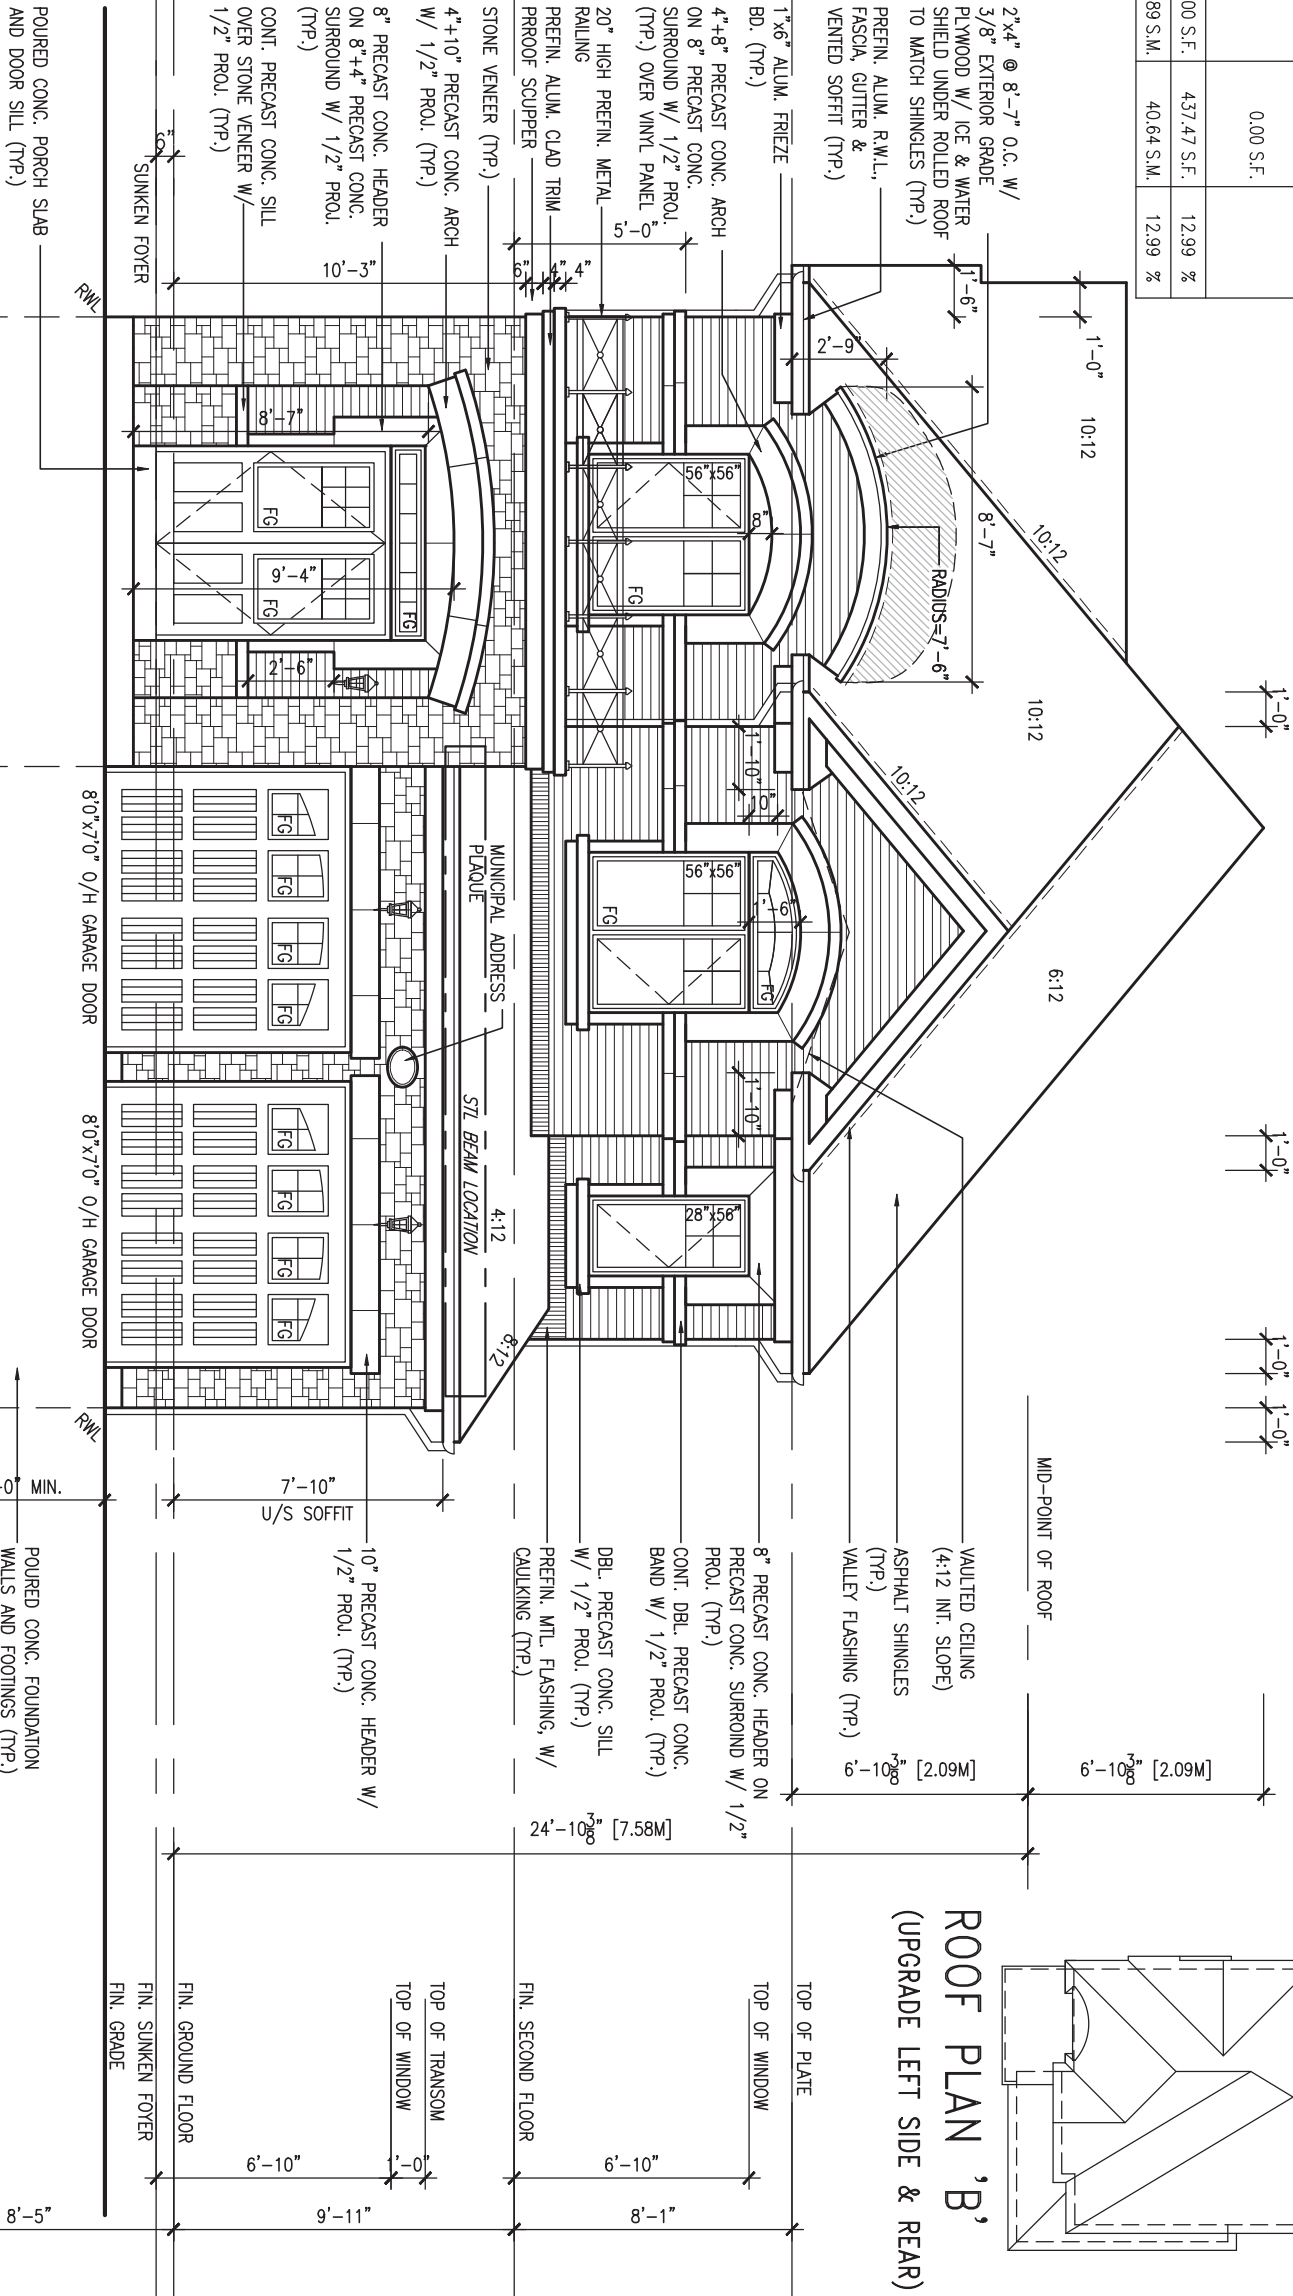

It is the builder's complete responsibility to ensure that all plans submitted for approval fully comply with the Architectural Guidelines and all applicable zoning regulations and provisions in the subdivision agreement. The Control Architect is not responsible in any way for examining or approving site (lotting) plans or building drawings with respect to any zoning or building code or permit matter or that any house can be properly built or located on its lot.

This is to certify that these plans comply with the applicable Architectural Design Guidelines approved by the Town of BRADFORD / WEST GWILIMBURY.

JOHN G. WILLIAMS LTD., ARCHITECT  
ARCHITECTURAL CONTROL REVIEW  
AND APPROVAL

APPROVED BY: [Signature]  
DATE: MAY 18, 2021

This stamp certifies compliance with the applicable Design Guidelines only and bears no further professional responsibility.

## FRONT ELEVATION 'B'

9	.	.	.
8	.	.	.
7	.	.	.
6	.	.	.
5	.	.	.
4	REVISED AS PER ENG COMMENTS	APR 08-21	RC
3	ADD OPT. 9' BASEMENT	APR 06-21	RC
2	REVISED AS PER ENG'S COMMENTS	JAN 08-18	RC
1	ISSUED FOR CLIENT REVIEW	.	.
no.	description	date	by

The undersigned has reviewed and takes responsibility for this design and has the qualifications and meets the requirements set out in the Ontario Building Code to be a Designer.

qualification information

Wellington Jno-Baptiste 25591  
name BCIN  
registration information  
VA3 Design Inc. 42658

Contractor must verify all dimensions on the job and report any discrepancy to the Designer before proceeding with the work. All drawings and specifications are instruments of service and the property of the Designer which must be returned at the completion of the work. Drawings are not to be scaled.

**VA3 DESIGN**

255 Consumers Rd Suite 120  
Toronto ON M2J 1R4  
t 416.630.2255 f 416.630.4782  
va3design.com

<b>BAYVIEW WELLINGTON</b>		<b>S38-6</b> BAROSSA 6
project name <b>GREEN VALLEY EAST</b>	municipality <b>BRADFORD, ONT.</b>	project no. <b>16023</b>
date <b>JANUARY, 2017</b>	checked by <b>RC</b>	scale <b>3/16" = 1'-0"</b>
drawn by <b>WT</b>	file name <b>16023-S38-6</b>	drawing no. <b>39</b>
FRONT ELEVATION 'B' W/ SIDE UPG		
RICHARD - H:\ARCHIVE\WORKING\2016\16023.BW\Units\38\16023-S38-6.dwg - Tue - May 18 2021 - 8:00 AM		