


Sept.25/2012 mike



ms

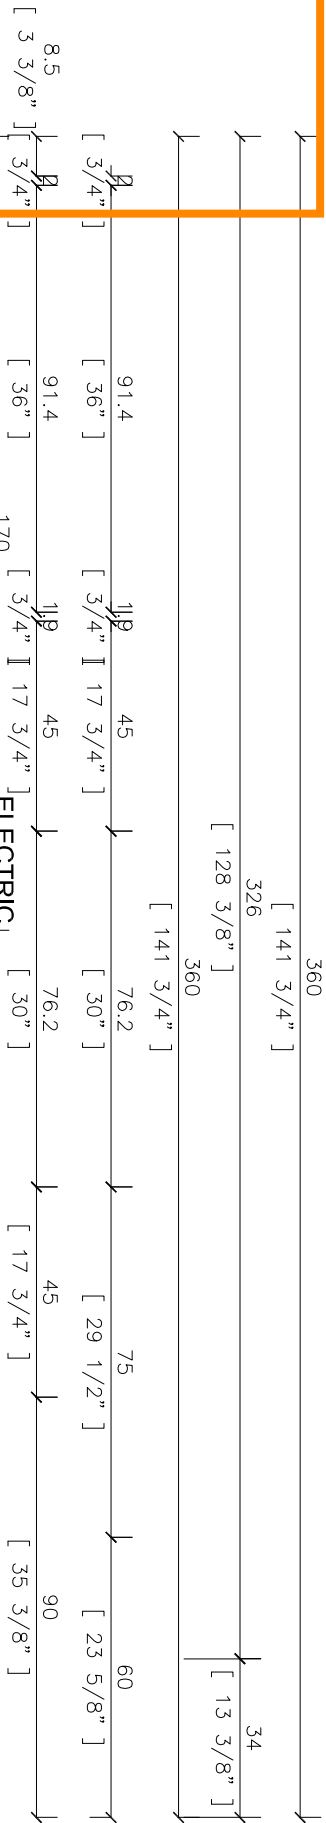

ELECTRIC
OUTLET

PLEASE
ADVISE
THIS
DIMENSION

44.5
cm

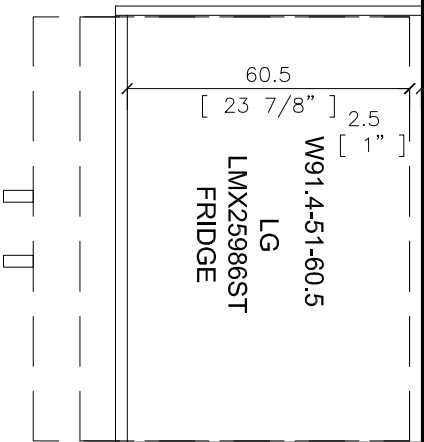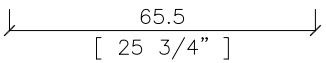


W4590

GE
JVM1540SMC
MICROWAVE
W76.252.3

W7590

B45

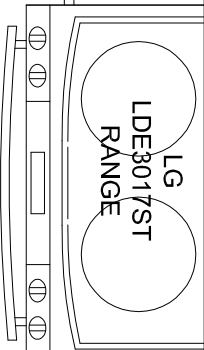

WD6090

PLUMBING
[2"]


CA90



(F)

(A)

(B)

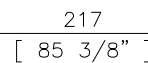


C/L
SB90

SERIES:	SC PLUS
INTERIOR:	LPL WHITE
DOOR STYLE:	DECOR
SPECIES:	LPL
FINISH:	REGAL CHERRY#978M MATTE-NF
HARDWARE:	H1 & H8 PER ELEVATION
DRAWER BOX:	SILK WHITE





(C)

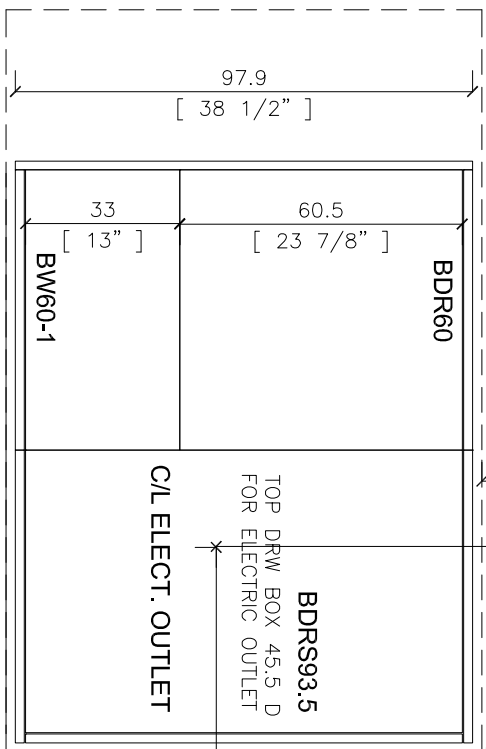

BDRS93.5
TOP DRW BOX 45.5 D
FOR ELECTRIC OUTLET
C/L ELECT. OUTLET

BDR60

BW60-1

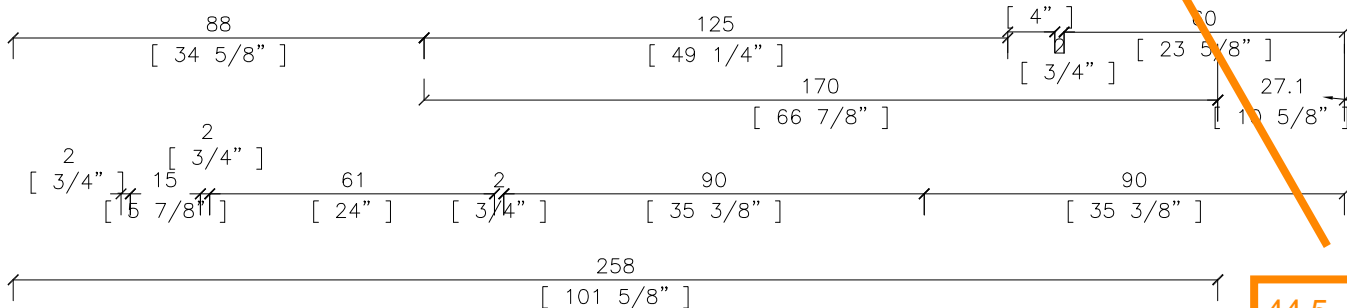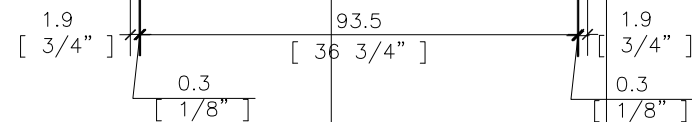

(D)

1
A-1

FLOOR PLAN

SCALE: 1/2" = 1'-0"

© 2011 COPYRIGHTED

SUBSTANTIALLY SIMILAR
REUSE OF THIS MATERIAL
WITHOUT SPECIFIC WRITTEN
PERMISSION OF IRPINIA
KITCHENS IS ILLEGAL.

irpinia
KITCHENS

650 Mt. PLEASANT RD.
TORONTO, ON, M4S 2N5
T. 416.782.4922
F. 416.782.8796

SHEET TITLE:
STANDARD KITCHEN

PROJECT NAME:

TALL SHIPS
T'GALLANT EAST B1

603

SCALE :

DATE :
6-4-2012

DRAWN BY :
NN / JA / C.C

SHEET NUMBER :

A-1

(1 of 5)

© 2011 COPYRIGHTED

SUBSTANTIALLY SIMILAR
REUSE OF THIS MATERIAL
WITHOUT SPECIFIC WRITTEN
PERMISSION OF Irpinia
KITCHENS IS ILLEGAL.



650 Mt. Pleasant Rd.
Toronto, ON, M4S 2N5
T. 416.782.4922
F. 416.782.8796

SHEET TITLE:
STANDARD KITCHEN

PROJECT NAME:

TALL SHIPS
TGALLANT EAST B1


603

SCALE :

DATE :
6-4-2012

DRAWN BY :
NN / J.A.C.C

SHEET NUMBER :

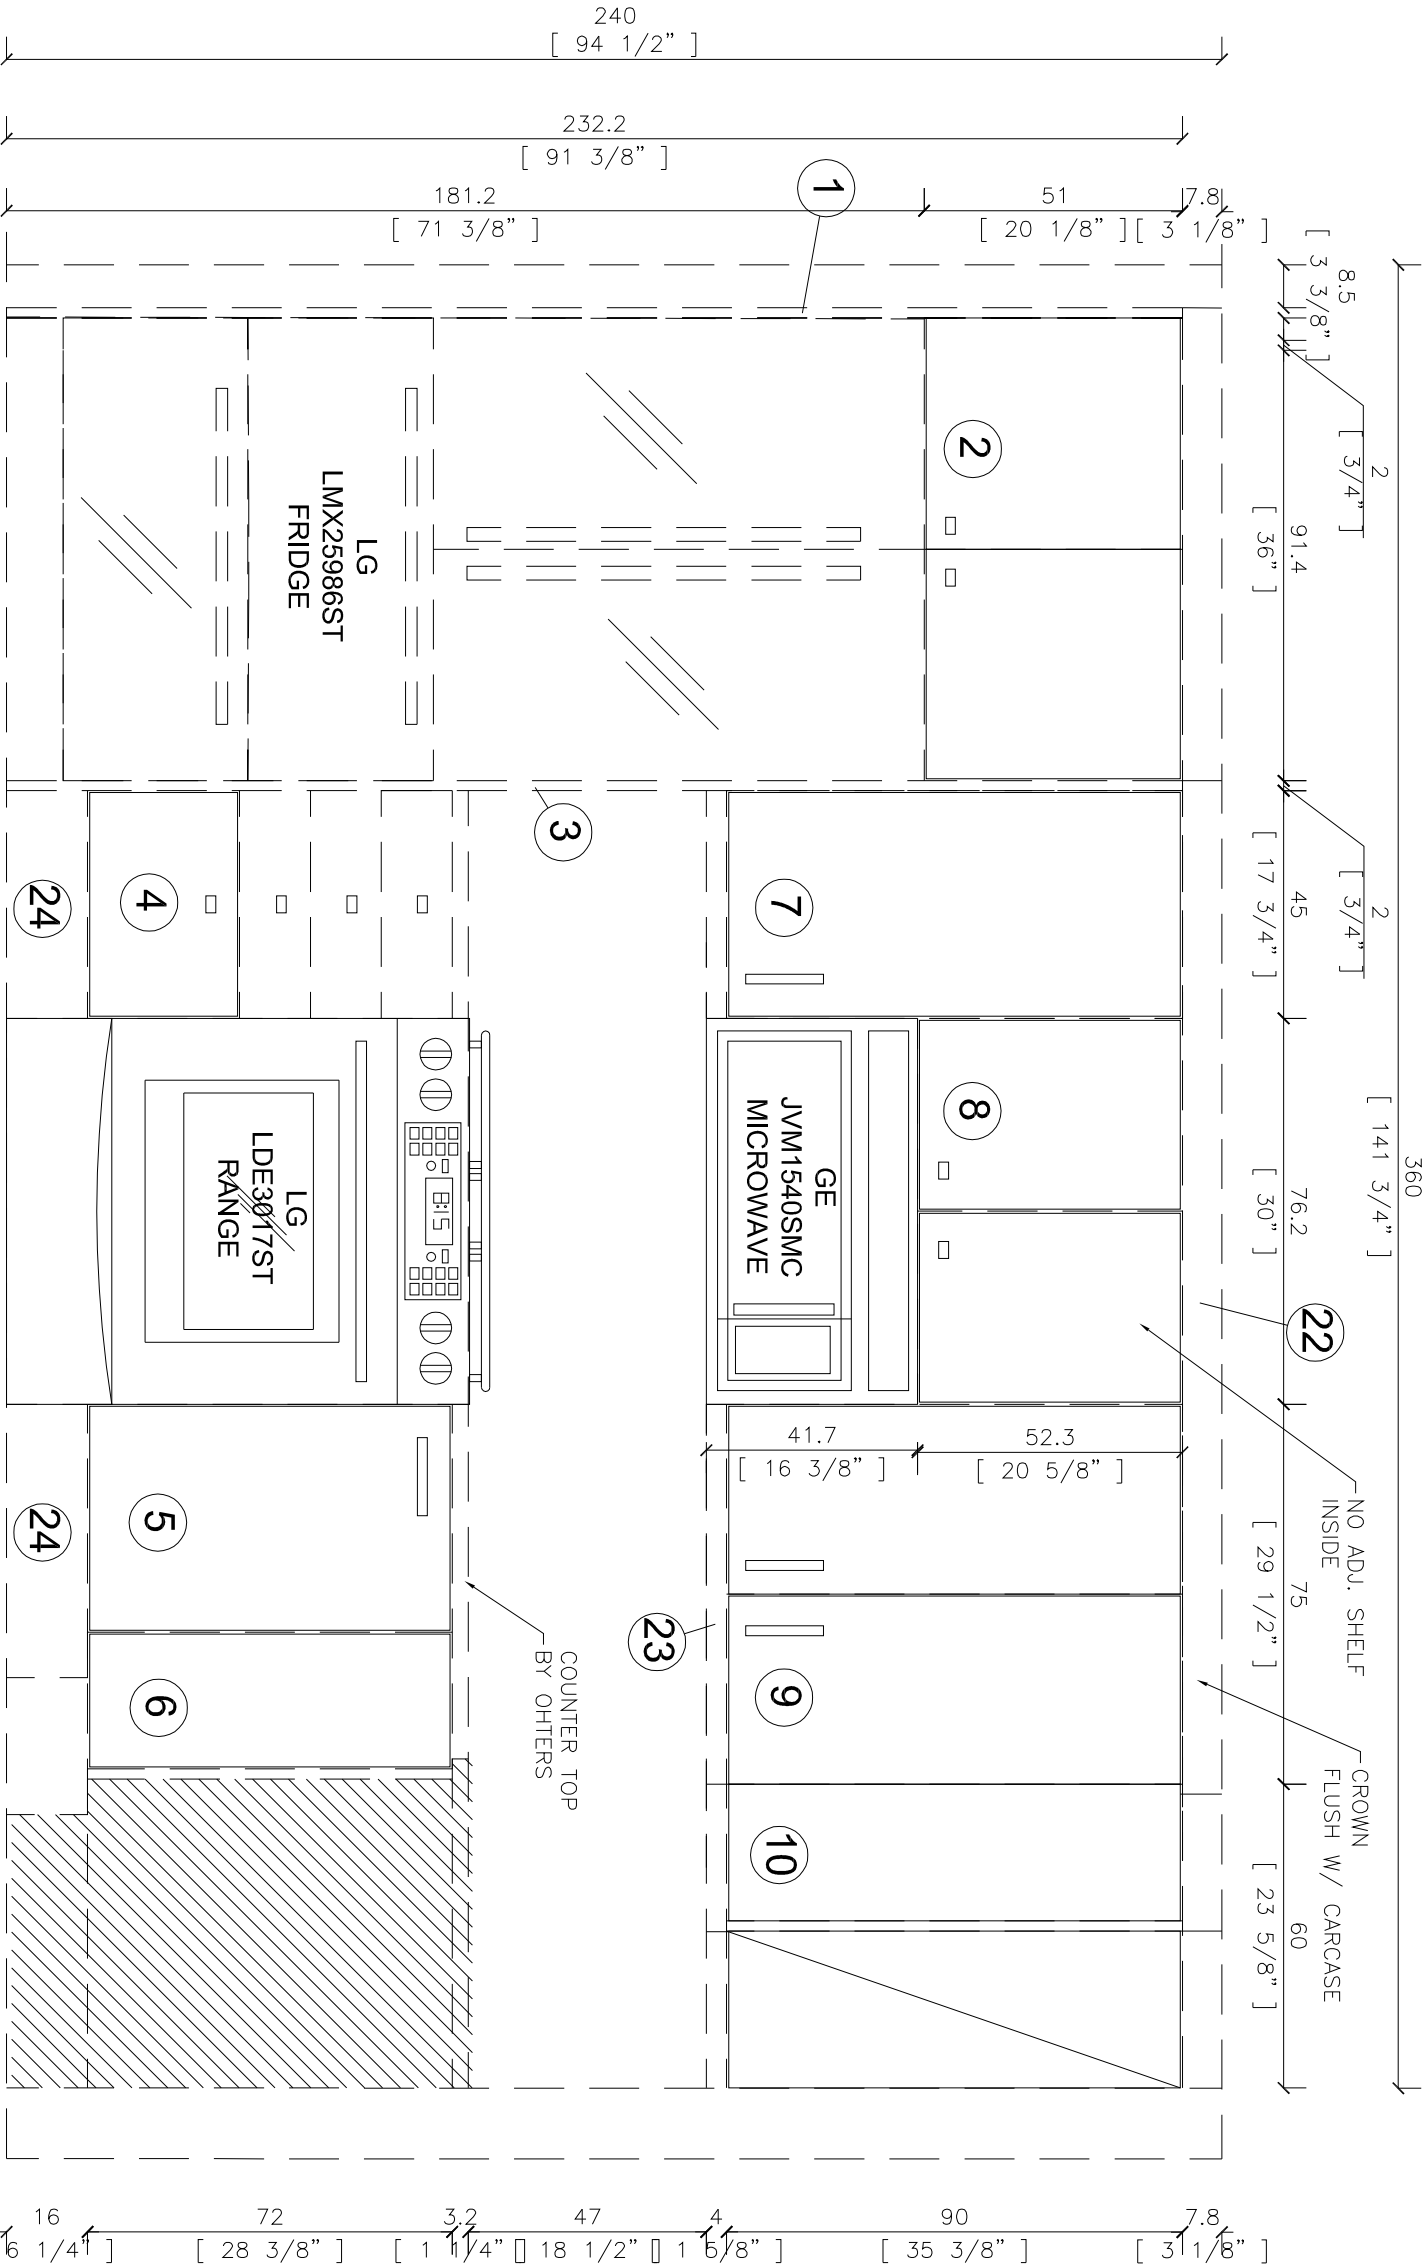

ELEVATION A
SCALE: 1/2" = 1'-0"
A-2

© 2011 COPYRIGHTED

SUBSTANTIALLY SIMILAR
REUSE OF THIS MATERIAL
WITHOUT SPECIFIC WRITTEN
PERMISSION OF IRPINIA
KITCHENS IS ILLEGAL.



650 MT. PLEASANT RD.
TORONTO, ON, M4S 2N5

T. 416.782.4922
F. 416.782.8796

SHEET TITLE:
STANDARD KITCHEN

PROJECT NAME:

TALL SHIPS
T'GALLANT EAST B1

603

SCALE :


DATE :
6-4-2012

DRAWN BY :
NN / JA/C.C

SHEET NUMBER :

A-3

(3 of 5)

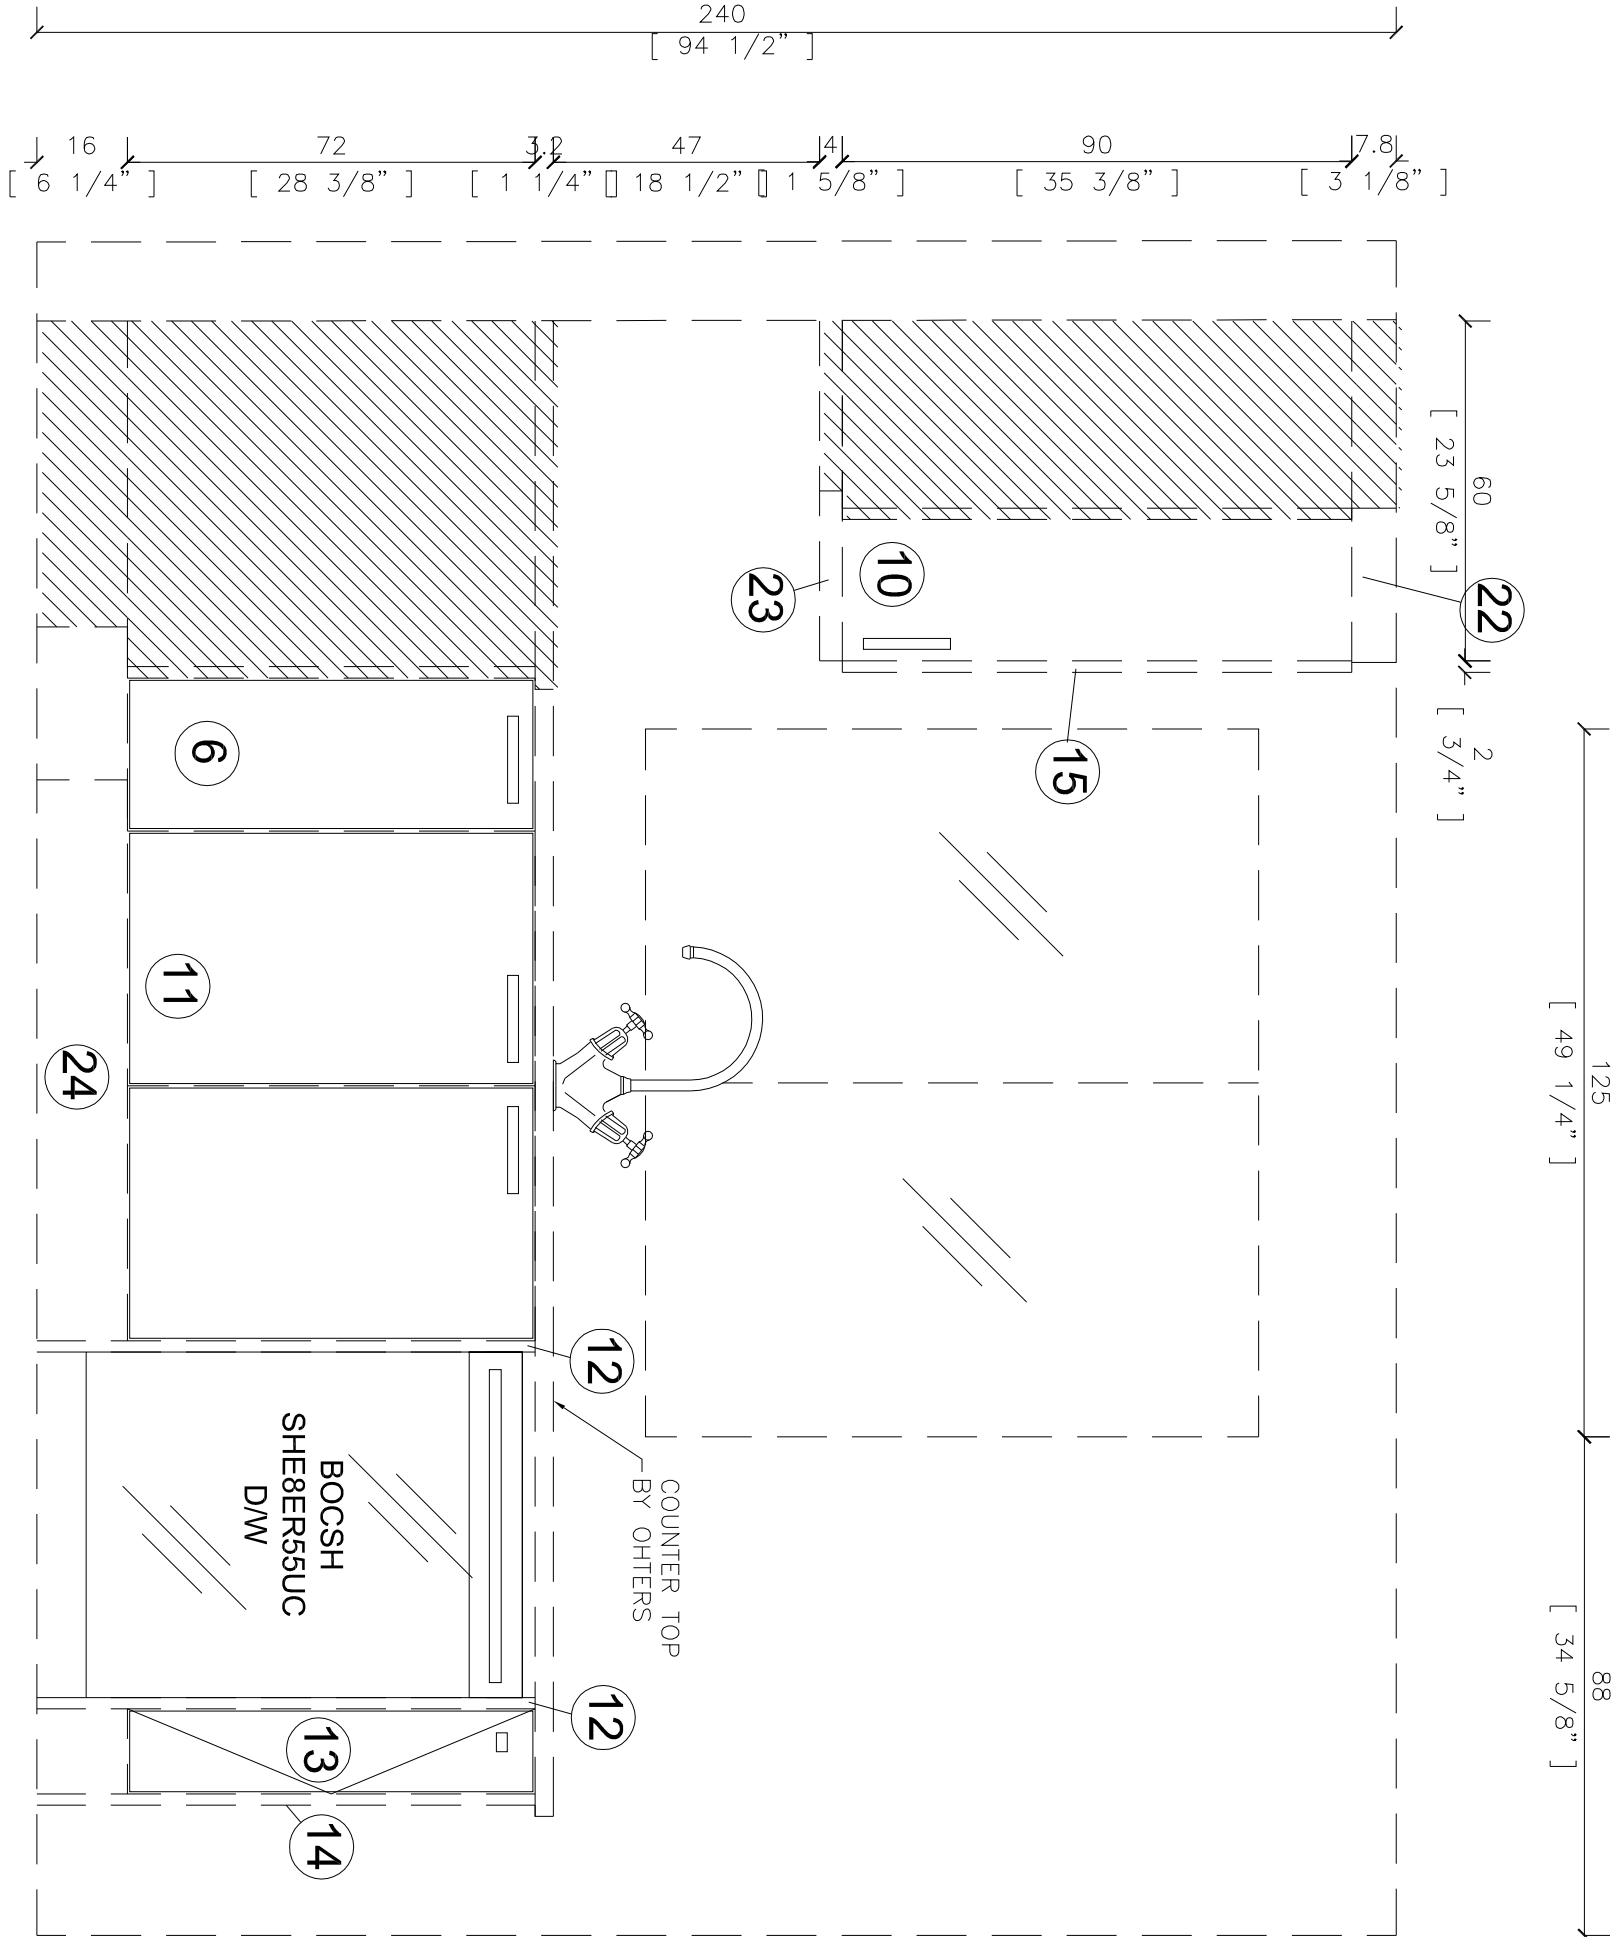

ELEVATION B

SCALE: 1/2" = 1'-0"

1
A-3

© 2011 COPYRIGHTED

SUBSTANTIALLY SIMILAR
REUSE OF THIS MATERIAL
WITHOUT SPECIFIC WRITTEN
PERMISSION OF IRPINIA
KITCHENS IS ILLEGAL.



650 Mt. Pleasant Rd.
Toronto, ON, M4S 2N5

T. 416.782.4922
F. 416.782.8796

SHEET TITLE:
BATHROOMS





PROJECT NAME:

TALL SHIPS

T'GALLANT EAST B1

603

SCALE :	1/2" = 1'-0"
DATE :	6-4-2012
DRAWN BY :	NN / JA/C.C
SHEET NUMBER :	

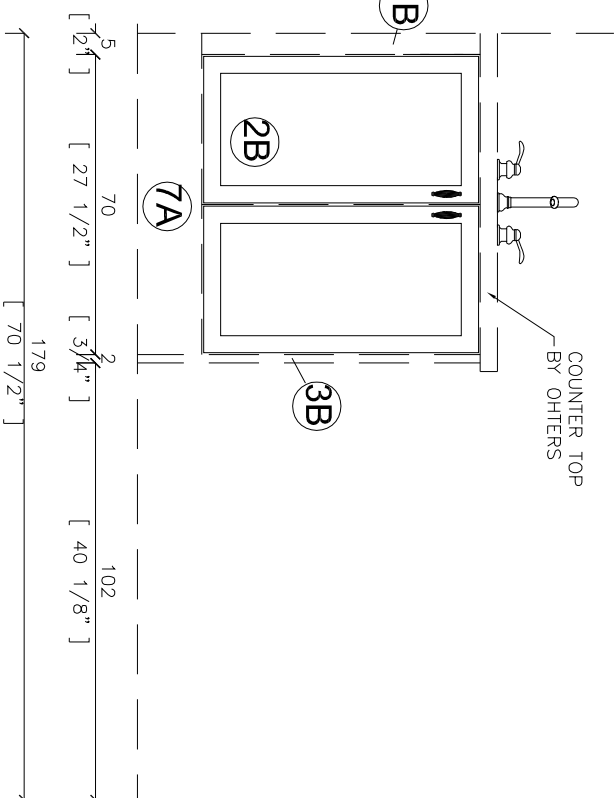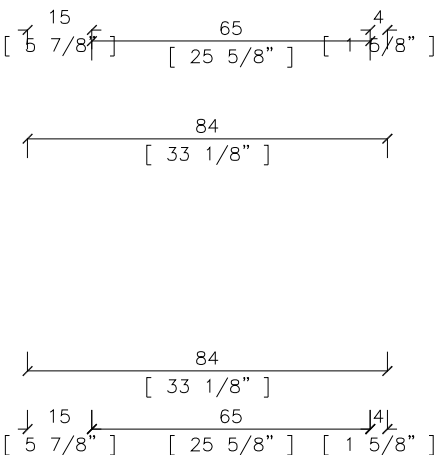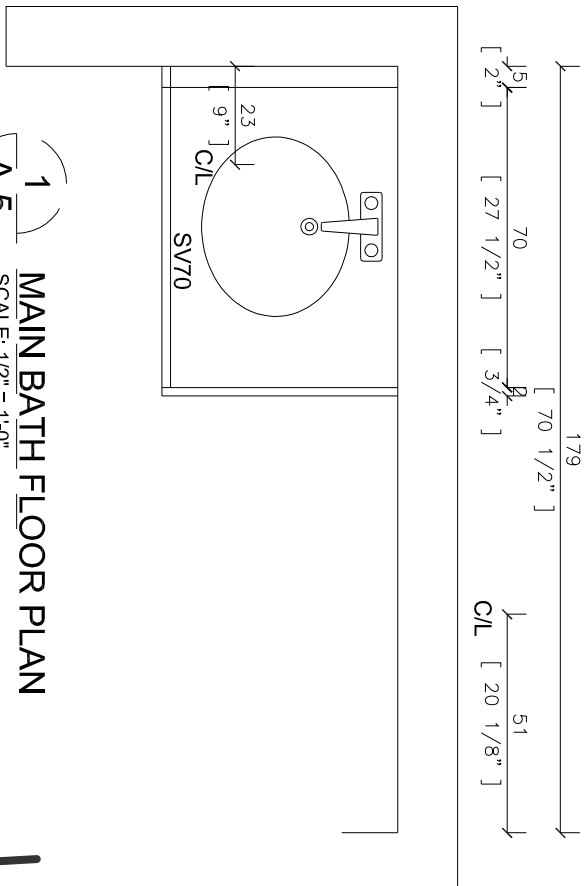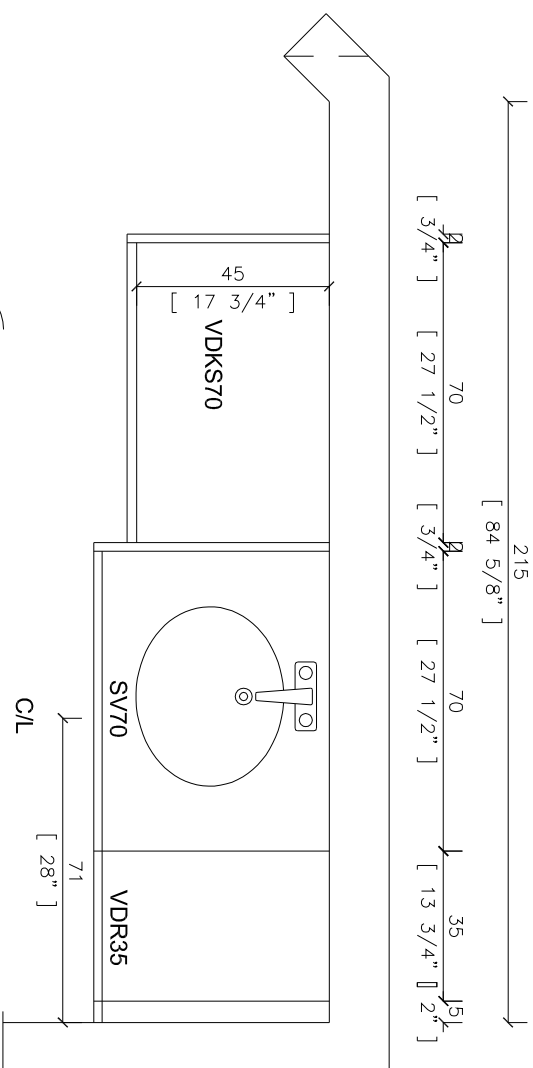

SERIES:	SC PLUS
INTERIOR:	LPL WHITE
DOOR STYLE:	VIRGINIA
SPECIES:	MDF
FINISH:	WHITE-MATTE-PC
HARDWARE:	H10
DRAWER BOX:	SILK WHITE

SERIES:	SC PLUS
INTERIOR:	LPL WHITE
DOOR STYLE:	VIRGINIA
SPECIES:	MDF
FINISH:	WHITE-MATTE-PC
HARDWARE:	H17
DRAWER BOX:	SILK WHITE