Schedule 1: Designer Information

Desilation permahan atmost a con-					
Building number, street name			Unit no. 38-09 'A'	Lot/con. 110	
Municipality Postal code BRAMPTON		Plan number/ other desc 43M-2005	Plan number/ other description		
B. Individual who reviews an	d takes responsit	oility for design activitie	S		
Name		Firm	<u> </u>		
Julio Pinzon		RN Design Limited			
Street address			Unit no.	Lot/con.	
8395 Jane Street Municipality	Dootal ands	Duranina	203		
Vaughan	Postal code L4K 5Y2	Province Ontario	E-mail	-i-n som	
Telephone number	Fax number	Ontailo	juliop@rnde: Cell number	sign.com	
(905) 738-3177	(905) 73	8-5449	Cell Humber		
C. Design activities undertaken			— ↓ a Code Division C. Pari	1 3 Table 3 5 2 1	
		C – House	Building Str		
Small Buildings		ng Services	Plumbing -		
Large Buildings	☐ Detec	tion, Lighting and Power	☐ Plumbing —	Plumbing – All Buildings	
Complex Buildings Description of designer's work	Fire F	Protection	On-site Sev	vage Systems	
D. Declaration of Designer		en litter fjark krantjorer bliges	RETTERNET THE THE SECTION OF THE SEC	1.000	
(print name) ☑ I review and take respons	ibility for the design	work on behalf of a firm regi	nat (choose one as ap	propriate): C, Part 3,	
(print name) I review and take respons subsection 3.2.4. of the B classes/categories:	ibility for the design uilding Code. I am q		nat (choose one as ap	propriate): C, Part 3,	
(print name) I review and take respons subsection 3.2.4. of the B	ibility for the design	work on behalf of a firm regi	nat (choose one as ap	propriate): C, Part 3,	
(print name) I review and take respons subsection 3.2.4. of the B classes/categories:	ibility for the design uilding Code. I am q	work on behalf of a firm regi	nat (choose one as ap	propriate): C, Part 3,	
(print name) ☑ I review and take respons subsection 3.2.4. of the B classes/categories: Individual BCIN: Firm BCIN: □ I review and take respons	ibility for the design uilding Code. I am q 38688 26995 ibility for the design	work on behalf of a firm regi	nat (choose one as apostered under Division tered, in the appropria	propriate): C, Part 3, te	
(print name)	sibility for the design uilding Code. I am q 38688 26995 sibility for the design C, Part 3, subsection	work on behalf of a firm registualified, and the firm is registed. - work and am qualified in the	nat (choose one as apostered under Division tered, in the appropria	propriate): C, Part 3, te	
(print name)	sibility for the design uilding Code. I am q 38688 26995 sibility for the design C, Part 3, subsection from registration: pt from the registration registration and quant this schedule is true	work on behalf of a firm registualified, and the firm is registed. work and am qualified in the 3.2.5 of the Building Code. on and qualification requiremalification:	nat (choose one as appostered under Division tered, in the appropriate appropriate category	propriate): C, Part 3, tte as an "other	
(print name)	sibility for the design uilding Code. I am q 38688 26995 sibility for the design C, Part 3, subsection from registration: pt from the registration registration and quant this schedule is true	work on behalf of a firm registualified, and the firm is registed. work and am qualified in the 3.2.5 of the Building Code. on and qualification requiremalification:	nat (choose one as appostered under Division tered, in the appropriate appropriate category	propriate): C, Part 3, te as an "other	

*For the purposes of this form, "individual" means the "person" referred to in Division C, Part 3, Clause 3.2.4.7. (1)(d), Division C, Part 3, Article 3.2.5.1. and all other persons who are exempt from qualification under Division C, Part 3, Subsections 3.2.4. and 3.2.5.

NOTE:

- 1. Firm and Individual BCIN numbers are not required for building permit applications submitted prior to January 1, 2006
- 2. Schedule 1 does not need to be completed by architects, or holders of a Certificate of Practice or a Temporary License under the *Architects* Act

It is the builder's complete responsibility to ensure that all plans submitted for approval fully comply with the Architectural Guidelines and all applicable regulations and requirements including zoning provisions and any provisions in the subdivision agreement. The Control Architect is not responsible in any way for examining or approving site (lotting) plans or working drawings with respect to any zoning or building code or permit matter or that any house can be properly built or located on its lot.

This is to certify that these plans comply with the applicable Architectural Design Guidelines approved by the City of BRAMPTON,

PROHITECTURAL PURE STATE OF THE

1111 1

John G. William's Lyffen

1016



NOTE SUILDER TO VERIFY LOCATION OF ALL HYDRANTS, STREET JIGHTS, TRANSFORMERS AND OTHER SERVICES. IF MIN JIMENSIONS ARE NOT MAINTAINED BUILDER IS TO RELOCATE AT HIS OWN EXPENSE

CLIENT

GOLD PARK HOMES

PROJECT/LOCATION
MCLAUGHLIN AND MAYFIELD
BRAMPTON, ON

DRAWING

SITE PLAN

BUILDING STATISTICS				
REG, PLAN No.	43M-2005			
ZONE	R1F-9 0-2452			
LOT NUMBER	110			
LOT AREA(m) ²	313 20			
BLDG AREA(m) ²	N/A			
LOT COVERAGE(%)	N/A			
No OF STOREYS	3			
MEAN HEIGHT(m)	10.74			
INT GARAGE DIMS(m)	5 49 X 6.10			
GARAGE DOOR WIDTH(m)	2 X 2 44			

LEGEND FFE FINISHED FLOOR ELEVATION TOP OF BASEMENT SLAB TEW TBS USF UNDER SIDE FOOTING USFR UNDER SIDE FOOTING @ REAR USFG UNDER SIDE FOOTING @ GARAGE TEP TOP OF ENGINEERED FILL NUMBER OF RISERS TO GRADE WOD WALKOUT DECK LOB LOOKOUT BASEMENT WOB WALK OUT BASEMENT REV RÉVERSE PLAN STD STANDARD PLAN DOOR WINDOW BELL PEDISTAL \boxtimes CABLE PEDISTAL DBL, CATCH BASIN ENGINEERED FILL HYDRO CONNECTION FIRE HYDRANT STREET LIGHT TRANSFORMER WATER VALVE WATER CONNECTION SEWER CONNECTIONS 2 LOTS SEWER CONNECTIONS 1 LOT 7 AIR CONDITIONING DOWN SPOUT TO SPLASH PAD SWALE DIRECTION CHAINUNK FENCE -xx-xx-xx- PRIVACY FENCE ->>>->>>> SOUND BARRIER

	SUED OR REVISIO			
NO.	DESCRIPTION	DATE	Oway	CHE
1	ISSUED FOR REVIEW	MAY.02/16	RK	ES
2.	ISSUED FOR FINAL	MAY . 17/16	RK	ĔŞ
				<u> </u>
	· · · · · · · · · · · · · · · · · · ·			
į		1		

I. JULIO PINZON DECLARE THAT I HAVE REVIEWED AND TAKE DESIGN RESPONSIBILITY FOR THE DESIGN WORK ON BEHALF OF RN DESIGN LIMITED, UNDER DIVISION C, PART 3, SUBSECTION 3.2.4, OF THE BUILDING CODE, I AM QUALIFIED, AND THE FIRM IS REGISTERED, IN THE APPROPRIATE CLASSES/CATEGORIES

QUALIFIED DESIGNER SCIN 38688

FIRM BCIN

MAY 17/16

SIG

DATE

DRAWN BY

RK SCALE 1:250

PROJECT No. 13098 LOT NUMBER


110



26998

PN design Imagine • Inspire • Create TEL (905)738-3177 FAX (905)738-5449 DWG@RNDESIGN COM

ROULETTE CRESCENT

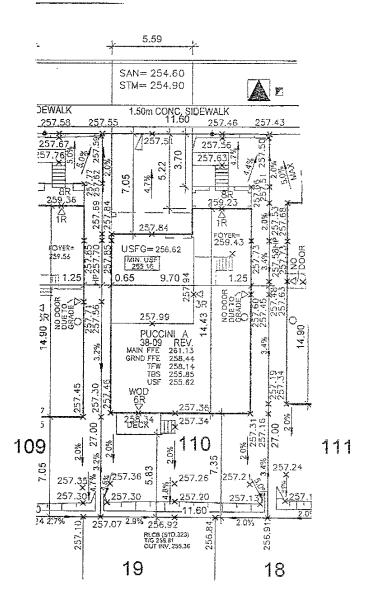

O. J. SOMERVILLE TO 100120186

TOMO 8, 2016

TOMO OF ONT THE

URBANTECH NOTES

- No final utility location information at this time. Urbantech will not be responsible for future changes to design. Builder should notify purchaser's that street hardware and above ground utility furniture may be added or removed from their frontaces.
- Builder to lower underside of footings where adjacent to RLCB leads Exact depth to be determined on site during footing excayation
- 3) Builder to stake out driveway curb depressions at time of curb installation
- 4) Builder to verify location of all hydrants, street lights, transformers and all other services. If min-dimensions are not maintained as per City standards, builder is to rejocate at his own expense.
- 5) Builder to confirm service connection elevations and review for absence of conflict prior to footing excavation
- 6) Final fence design have not been provided at this time. Purchaser to be advised that actual fencing details may not be as shown on this plan.

URBANTECH CONSULTING

We certify that the proposed grades at the lot comers are correct, and that the lot grading of the subject lot is in conformity to the approved subdivision grading plans and City standards

REVIEWED BY: 0.5, DATE: JUNE 8,2016