

BUILDING AREA 5212.07 sq ft
INCLUDING COLD CELLARS 484.22 sq m

GENERAL NOTES

1. PROVIDE FIRESTOPS AS REQUIRED BY O.B.C. 9.10.16
2. REFER TO UNIT WORKING DRAWINGS, ENGINEERS DRAWINGS AND SITEPLAN FOR ADDITIONAL INFORMATION AND VERIFICATION.
3. REFER TO ROOF TRUSS MANUFACTURERS DRAWINGS FOR LAYOUT, SPACING, INSTALLATION DETAILS AND HANGER SIZES.
4. CONTRACTOR MUST VERIFY ALL DIMENSIONS ON THE JOB REPORT ANY DISCREPANCIES TO HUNT DESIGN ASSOCIATES INC. (H.D.A.I.) BEFORE PROCEEDING WITH THE WORK. ALL DRAWINGS AND SPECIFICATIONS ARE INSTRUMENTS OF SERVICE AND ARE THE PROPERTY OF H.D.A.I.
5. COMBUSTIBLE PROJECTIONS ON THE EXTERIOR OF A WALL THAT ARE MORE THAN 1100mm (3 ft 3 in) ABOVE GROUND SHALL NOT BE PERMITTED WITHIN 1.2m (3 ft 11 in) OF A PROPERTY LINE OR CENTRE LINE OF A PUBLIC WAY OR 2.4m (7 ft 10 in) OF A COMBUSTIBLE PROJECTION ON ANOTHER BUILDING ON THE SAME PROPERTY AS PER PART 9 SECTION 9.10.14.5.(5)

WALL TYPE LEGEND

FRR	LINE TYPE	DETAILS
45 MN	---	SECTION 1, 2 & 3
60 MN	---	SECTION 9 (WOOD STUD)
120 MN	---	SECTION 10


DETAILS

NO.	TITLE
01-14	MASONRY VENEER, 2nd STUCCO, 2 STOREY WALL SECTION
01-13	MASONRY VENEER, 2nd STUCCO, 1 STOREY GARAGE WALL SECTION
08-81	TYP. 1 HR. PARTY WALL SECTION PARALLEL ROOF TRUSSES, 1st CONC. BLOCK
08-82	TYP. 1 HR. PARTY WALL SECTION AT GARAGE, PARALLEL ROOF TRUSSES, 1st CONC. BLOCK
08-83	TYP. 1 HR. PARTY WALL SECTION AT GARAGE, PARALLEL ROOF TRUSSES, 1st CONC. BLOCK
08-84	TYP. 1 HR. PARTY WALL AT OPEN 1 STOREY CONDO
08-85	1st BLOCK PARTY WALL, BRICK VENEER, FLUSH UNIT
08-86	1st BLOCK PARTY WALL, BRICK VENEER, STAGGERED UNIT
08-87	1st BLOCK PARTY WALL, FLUSH AT GARAGE, BRICK VENEER
08-88	1st BLOCK PARTY WALL, STAGGERED UNIT & GARAGE, BRICK VENEER
08-89	1st BLOCK PARTY WALL, STAGGERED GARAGES, BRICK VENEER
08-90	REQUIRED FIRE STOPPING AT SOFFITS SECTION
10-10-1	TYP. 2 HR. FIREWALL SECTION PARALLEL ROOF TRUSSES - 1st FOUNDATION
10-10-2	TYP. 2 HR. FIREWALL SECTION PARALLEL ROOF TRUSSES - 1st WARD FLOOR LEVEL
10-10-3	TYP. 2 HR. FIREWALL, BRICK VENEER, STAGGERED UNIT
10-10-4	TYP. 2 HR. FIREWALL, BRICK VENEER AT PORCH
10-10-5	TYP. 2 HR. FIREWALL, BRICK VENEER, FLUSH UNIT
10-10-7	TYP. 2 HR. FIREWALL PROJECTION, BRICK VENEER, @ DECK PARKING

COMPLIANCE PACKAGE	A1
---------------------------	-----------




FOR STRUCTURAL ONLY, EXCLUDING ENGINEERED ROOF TRUSS, FLOOR JOIST, AND FLOOR LVL BEAM DESIGN.

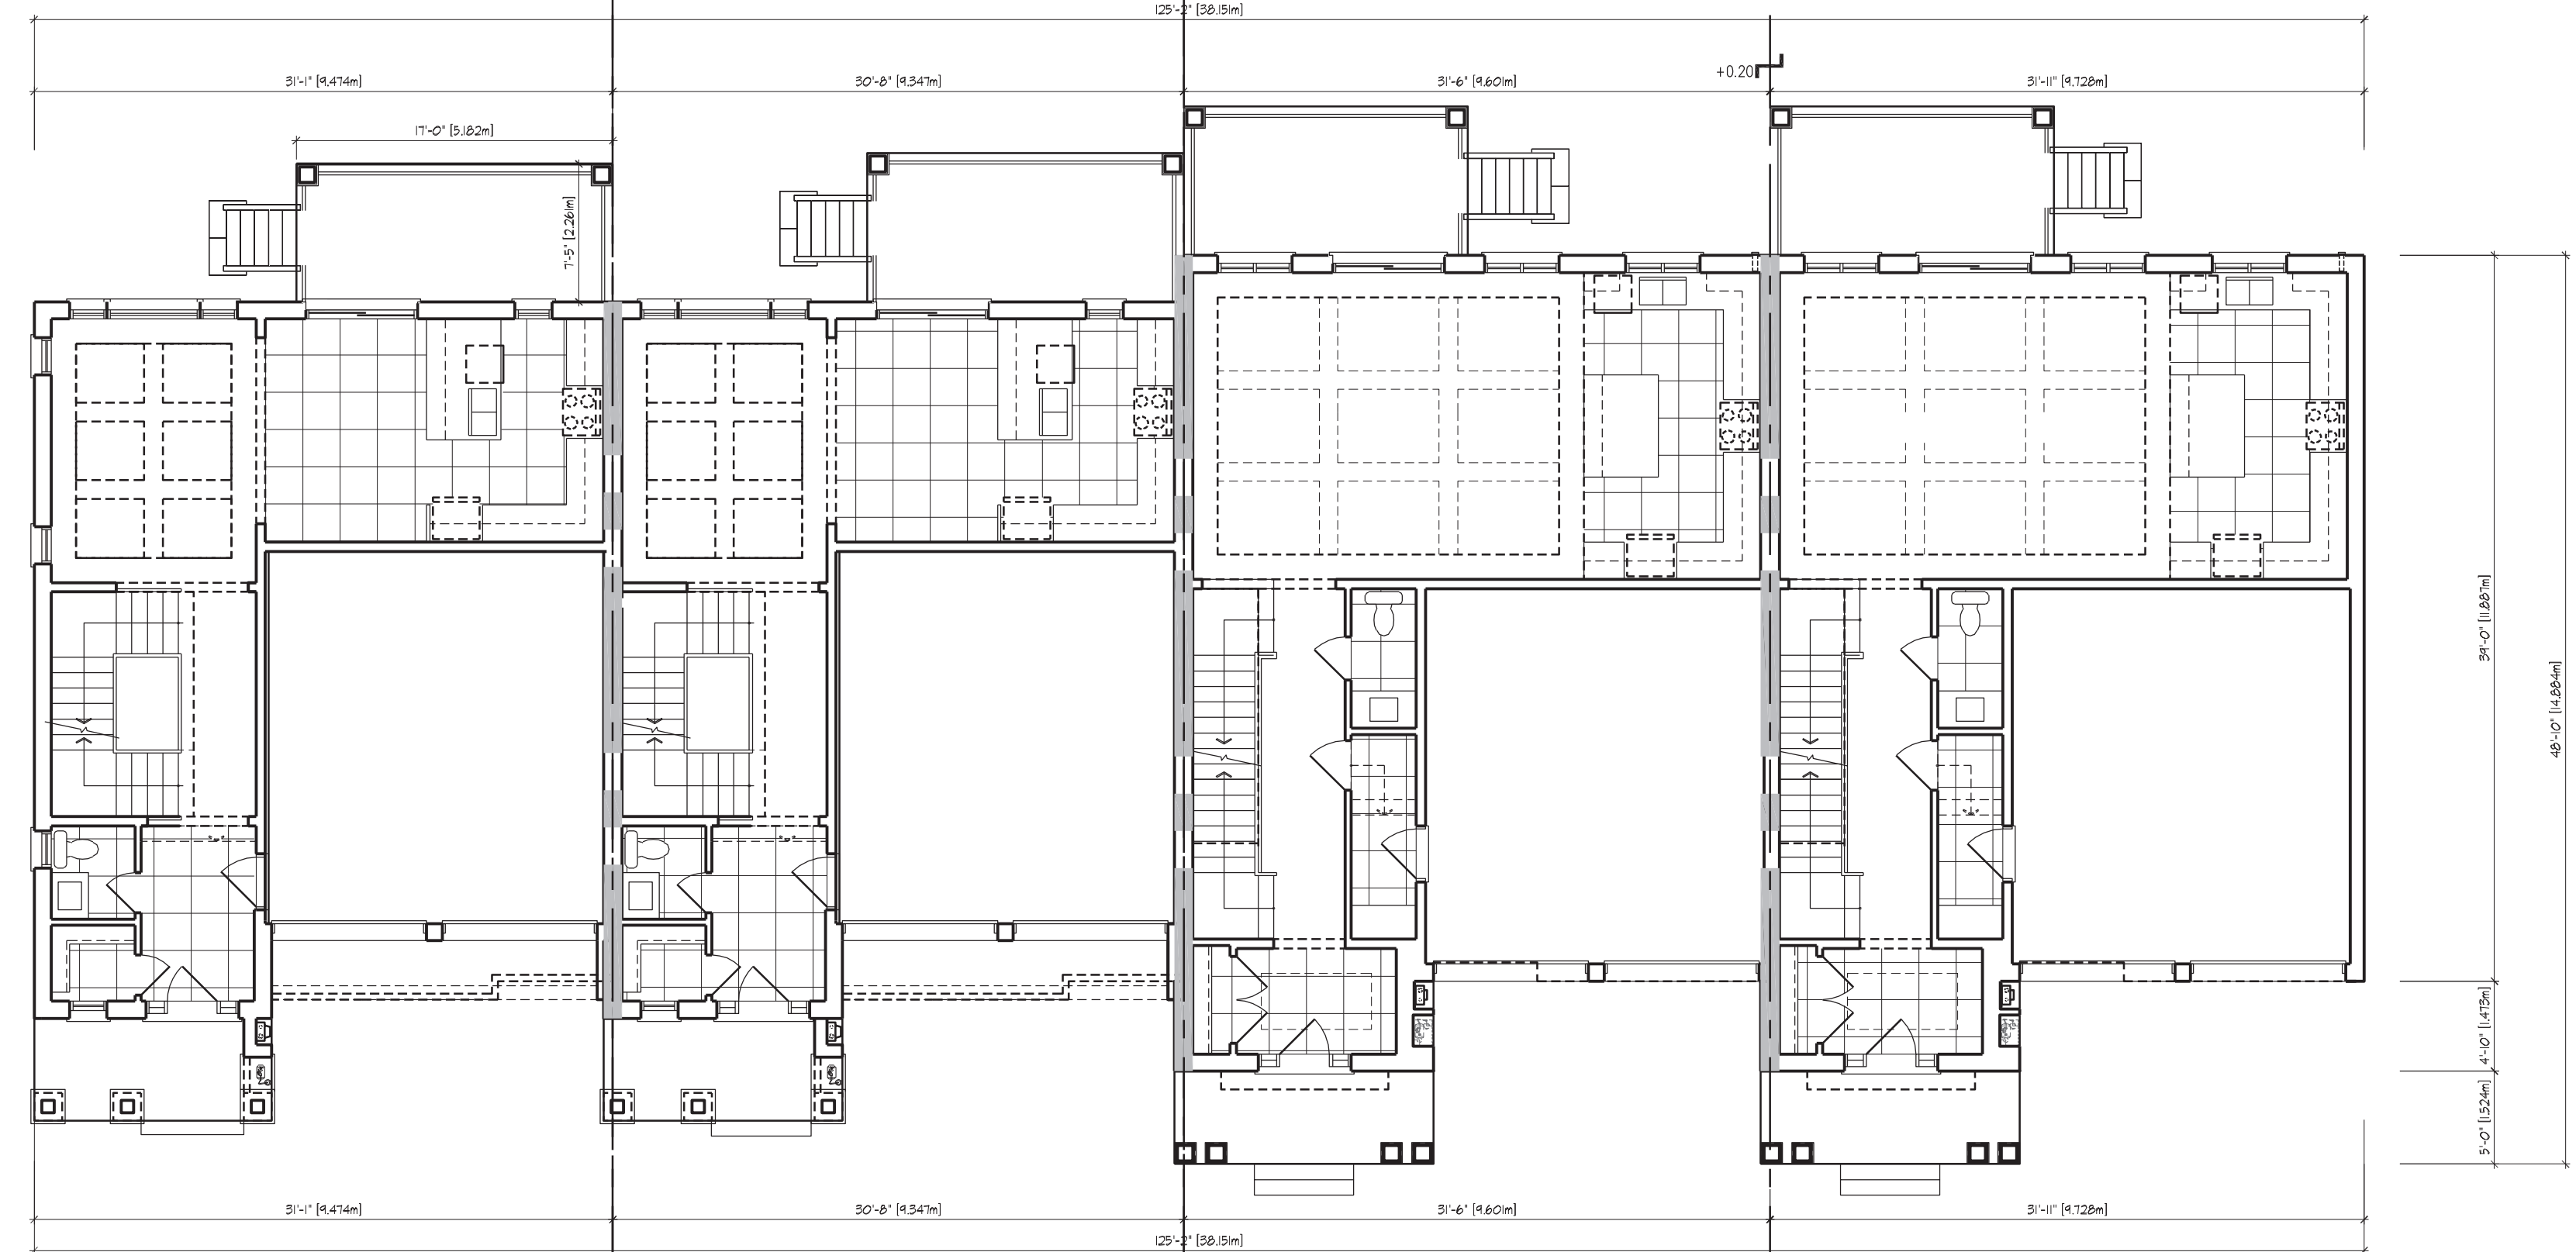

1 UNIT 3101 END 1 ELEV. 'B'
2 UNIT 3101 ELEV. 'B'
3 UNIT 3102 ELEV. 'B'
4 UNIT 3102 END 2 ELEV. 'B'

BLOCK 5 - GROUND FLOOR PLAN

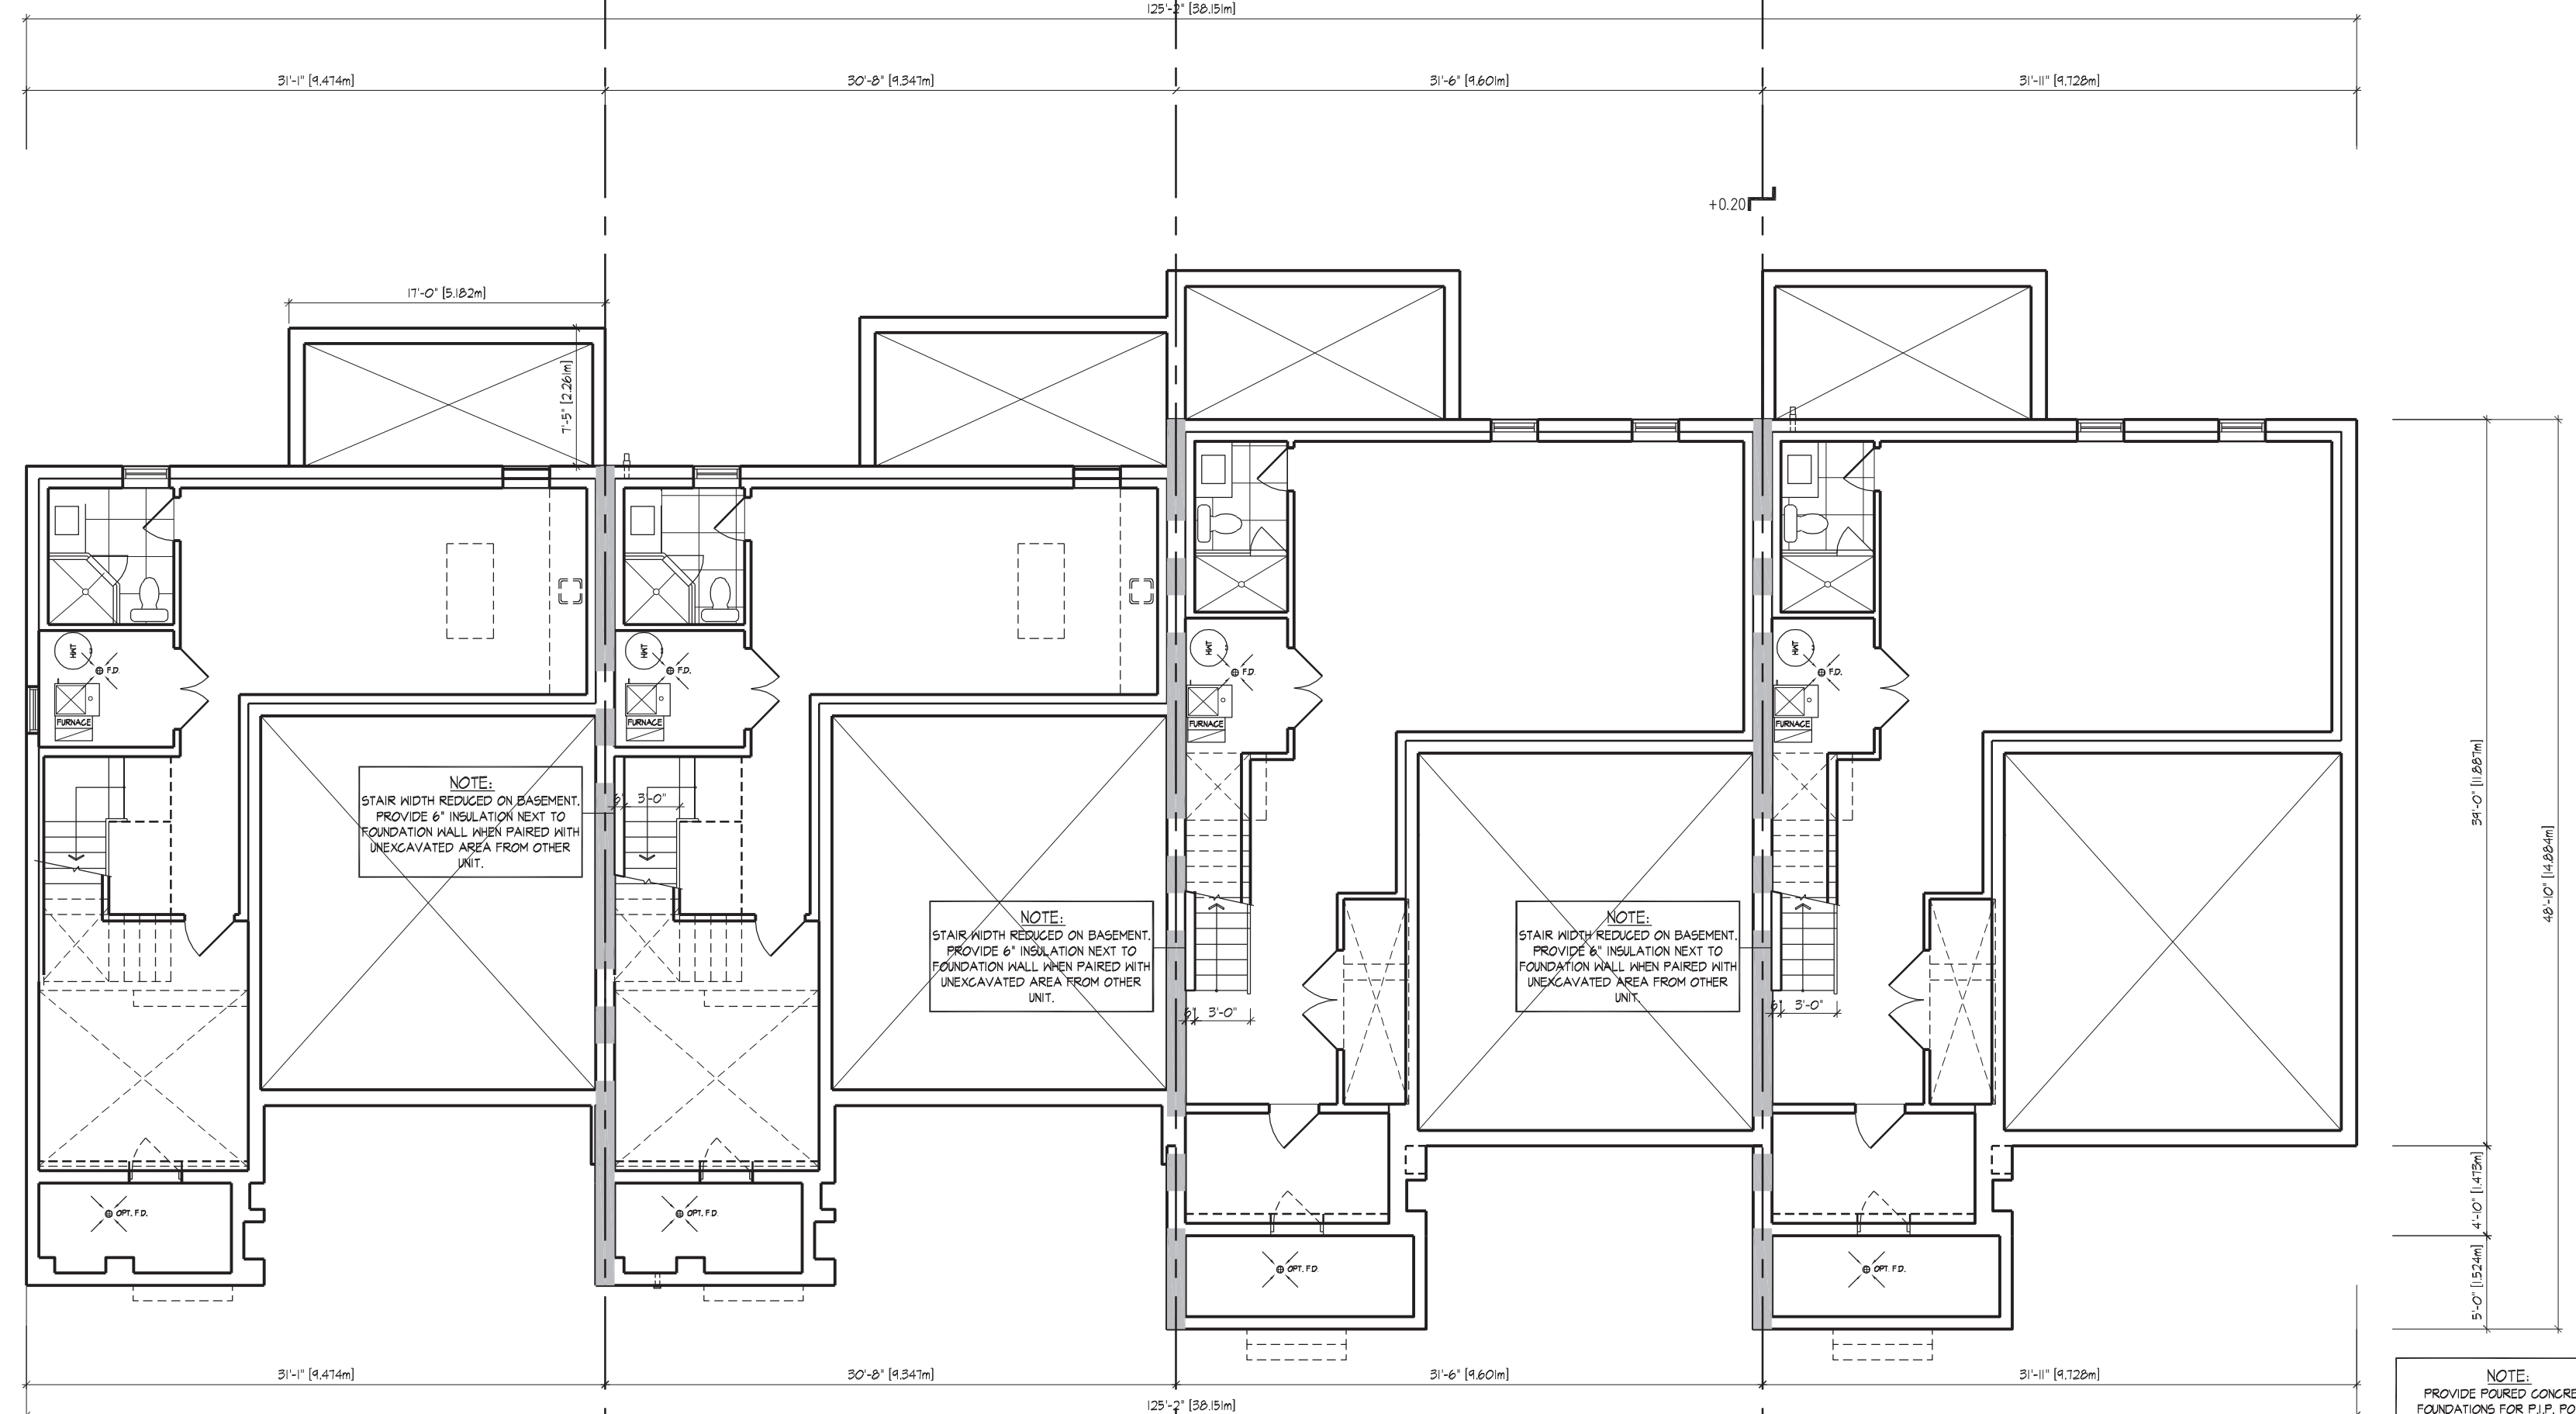

1 UNIT 3101 END 1 ELEV. 'B'
2 UNIT 3101 ELEV. 'B'
3 UNIT 3102 ELEV. 'B'
4 UNIT 3102 END 2 ELEV. 'B'

BLOCK 5 - BASEMENT PLAN

NOTE: PROVIDE POURED CONCRETE FOUNDATIONS FOR P.F.P. PORCH STEPS AS REQUIRED.

It is the builder's complete responsibility to ensure that all items submitted for approval fully comply with the Architectural Guidelines and all applicable regulations and requirements including zoning provisions and any provisions in the subdivision agreement. The Control Architect is not responsible in any way for oversteering or approving the building plans or building codes or permit number or that any house can be properly built or located on the lot.

This is to certify that these plans comply with the applicable Architectural Design Guidelines approved by the City of VAUGHAN.

JOHN G. WILLIAMS LTD., ARCHITECT
 ARCHITECTURAL CONTROL REVIEW AND APPROVAL
 APPROVED BY: [Signature]
 DATE: JUL 25, 2022
 This stamp certifies compliance with the applicable Design Guidelines only and bears no further professional responsibility.

NO.	DESCRIPTION	DATE	BY
5	ISSUED FOR PERMIT	2022.07.07	AW
4	ADDED REAR LOGGAS	2022.06.30	WT
3	REVISED AS PER GRADING AND COMMENTS	2022.01.17	WT
2	ISSUED FOR PERMIT	2022.01.18	AW
1	ISSUED FOR PERMIT	2021.07.18	NEA

HUNT DD
 DESIGN ASSOCIATES INC.
 www.huntddesign.ca
 89966 Woodbine Ave., Markham, ON L3R 0J7
 T 905.737.5133 F 905.737.7326 email: hda@huntddesign.ca

GOLDPARK HOMES - 217014
 PINE VALLEY DRIVE, VAUGHAN, ONTARIO

BLOCK 5
 LOTS 1 to 4

BLOCK PLANS
 REV.2022.07.07

Scale: 1/8" = 1'-0" Drawn By: AW
 Title: 217014WT-BLOCKS 1 to 5 Rev: NEA
 1 of 3

BLOCK NUMBER 5

APPENDIX 1 THE JUL 15 2022 12:38 PM C:\PROJ\220714\217014WT-BLOCKS 1 TO 5\APPENDIX 1 TO 5.DWG

All drawings, specifications, related documents and designs are the copyright property of Hunt Design Associates (P.O.A.). Reproduction of this property in whole or in part is strictly prohibited without P.O.A.'s written permission (P.O.A. assumes no responsibility or liability for this property unless it bears the appropriate BOM number and original signature).

BUILDING AREA 5212.07 sq ft
INCLUDING COLD CELLARS 484.22 sq m

GENERAL NOTES

1. PROVIDE FIRESTOPS AS REQUIRED BY O.B.C. 9.10.16
2. REFER TO UNIT WORKING DRAWINGS, ENGINEERS DRAWINGS AND SITEPLAN FOR ADDITIONAL INFORMATION AND VERIFICATION.
3. REFER TO ROOF TRUSS MANUFACTURERS DRAWINGS FOR LAYOUT, SPACING, INSTALLATION DETAILS AND HANGER SIZES.
4. CONTRACTOR MUST VERIFY ALL DIMENSIONS ON THE JOB REPORT ANY DISCREPANCIES TO HUNT DESIGN ASSOCIATES INC. (H.D.A.I.) BEFORE PROCEEDING WITH THE WORK. ALL DRAWINGS AND SPECIFICATIONS ARE INSTRUMENTS OF SERVICE AND ARE THE PROPERTY OF H.D.A.I.
5. COMBUSTIBLE PROJECTIONS ON THE EXTERIOR OF A WALL THAT ARE MORE THAN 1100mm (3 ft 3 in) ABOVE GROUND SHALL NOT BE PERMITTED WITHIN 1.2m (3 ft 11 in) OF A PROPERTY LINE OR CENTRE LINE OF A PUBLIC WAY OR 2.4m (7 ft 10 in) OF A COMBUSTIBLE PROJECTION ON ANOTHER BUILDING ON THE SAME PROPERTY AS PER PART 9 SECTION 9.10.14.5.(5)


WALL TYPE LEGEND

FRR	LINE TYPE	DETAILS
45 MN		SECTION 1, 2 & 3
60 MN		SECTION 9 (WOOD STUD)
120 MN		SECTION 10

DETAILS

NO.	TITLE
01-14	MASONRY VENEER, 2 1/2" STUDS, 2 STOREY WALL SECTION
01-13	MASONRY VENEER, 2 1/2" STUDS, 1 STOREY GARAGE WALL SECTION
08-B1	TYP. 1 HR. PARTY WALL SECTION PARALLEL ROOF TRUSSES - 1" CONC. BLOCK
08-B2	TYP. 1 HR. PARTY WALL SECTION AT GARAGE, PARALLEL ROOF TRUSSES - 1" CONC. BLOCK
08-B3	TYP. 1 HR. PARTY WALL SECTION AT OPEN 1 STOREY CONDITION
08-B4	TYP. 2 HR. PARTY WALL SECTION AT GARAGE, BRICK VENEER, FLUSH UNIT
08-B5	TYP. 2 HR. PARTY WALL SECTION AT GARAGE, BRICK VENEER, STAGGERED UNIT
08-B6	TYP. 2 HR. PARTY WALL SECTION AT GARAGE, BRICK VENEER, FLUSH UNIT
08-B7	TYP. 2 HR. PARTY WALL SECTION AT GARAGE, BRICK VENEER, STAGGERED UNIT
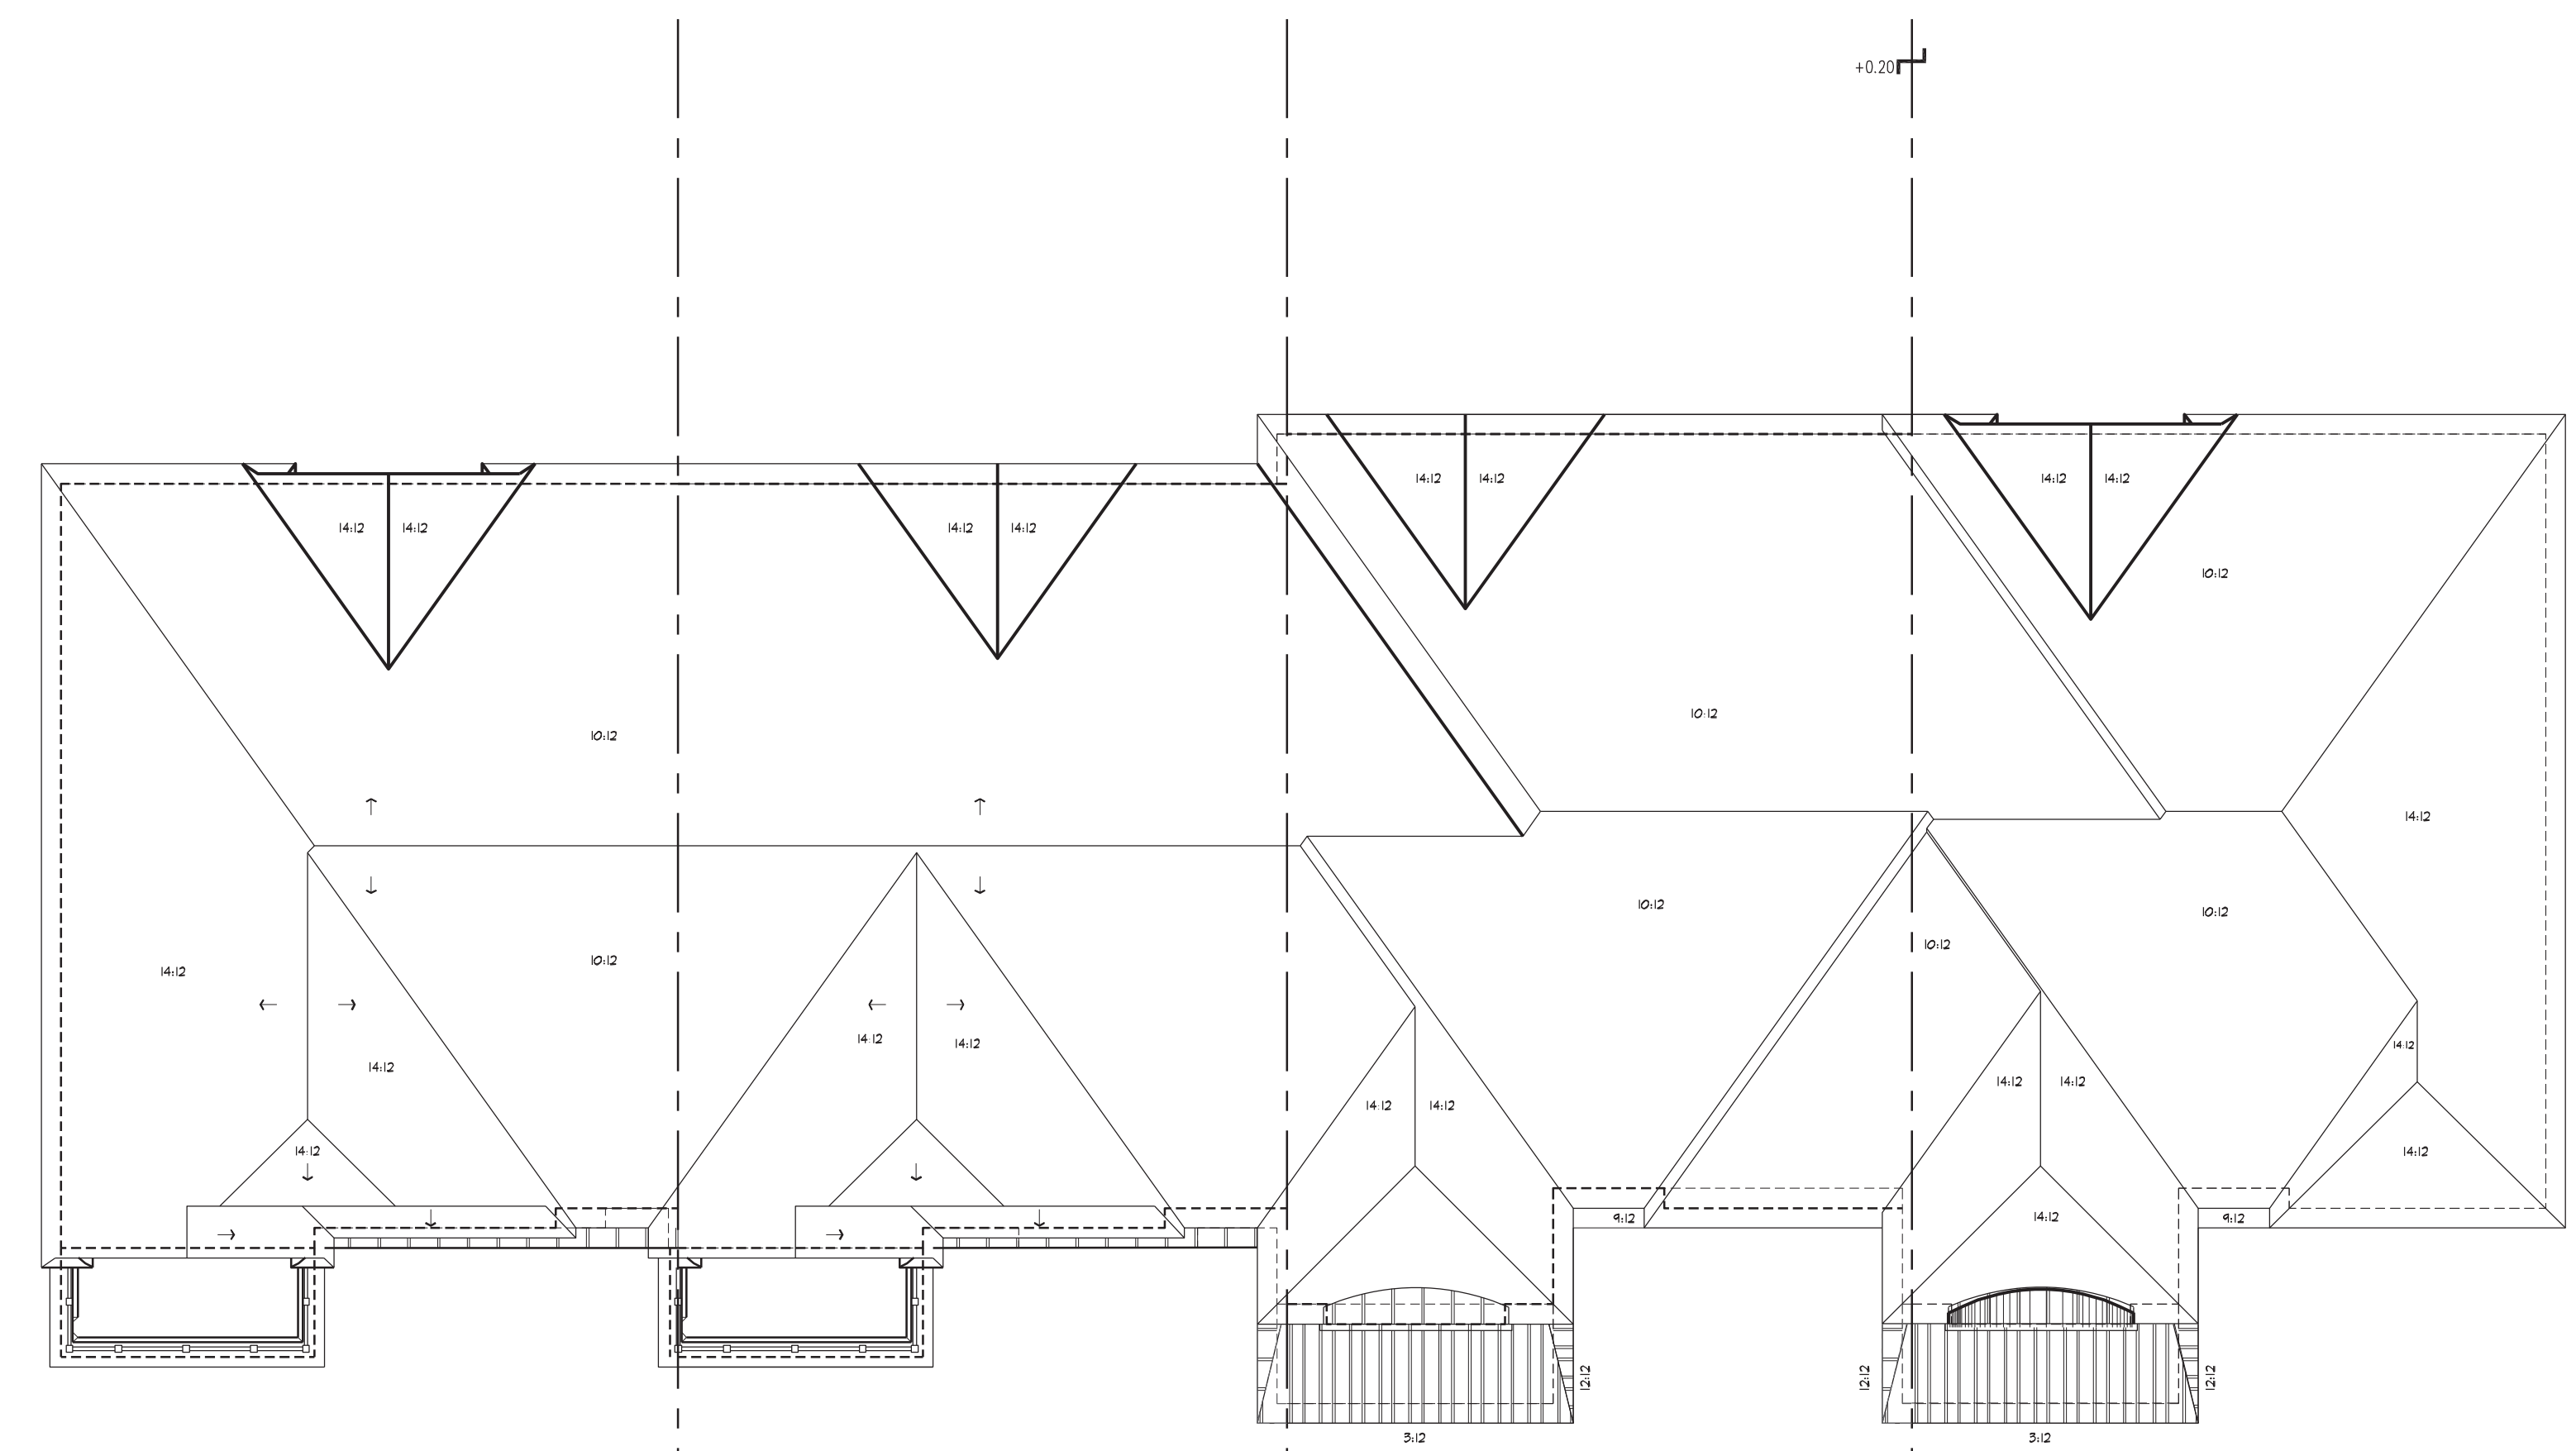


1 UNIT 3101 END 1 ELEV. 'B'
2 UNIT 3101 ELEV. 'B'
3 UNIT 3102 ELEV. 'B'
4 UNIT 3102 END 2 ELEV. 'B'

BLOCK 5 - ROOF PLAN



FOR STRUCTURAL ONLY, EXCLUDING ENGINEERED ROOF TRUSS, FLOOR JOIST, AND FLOOR LVL BEAM DESIGN.

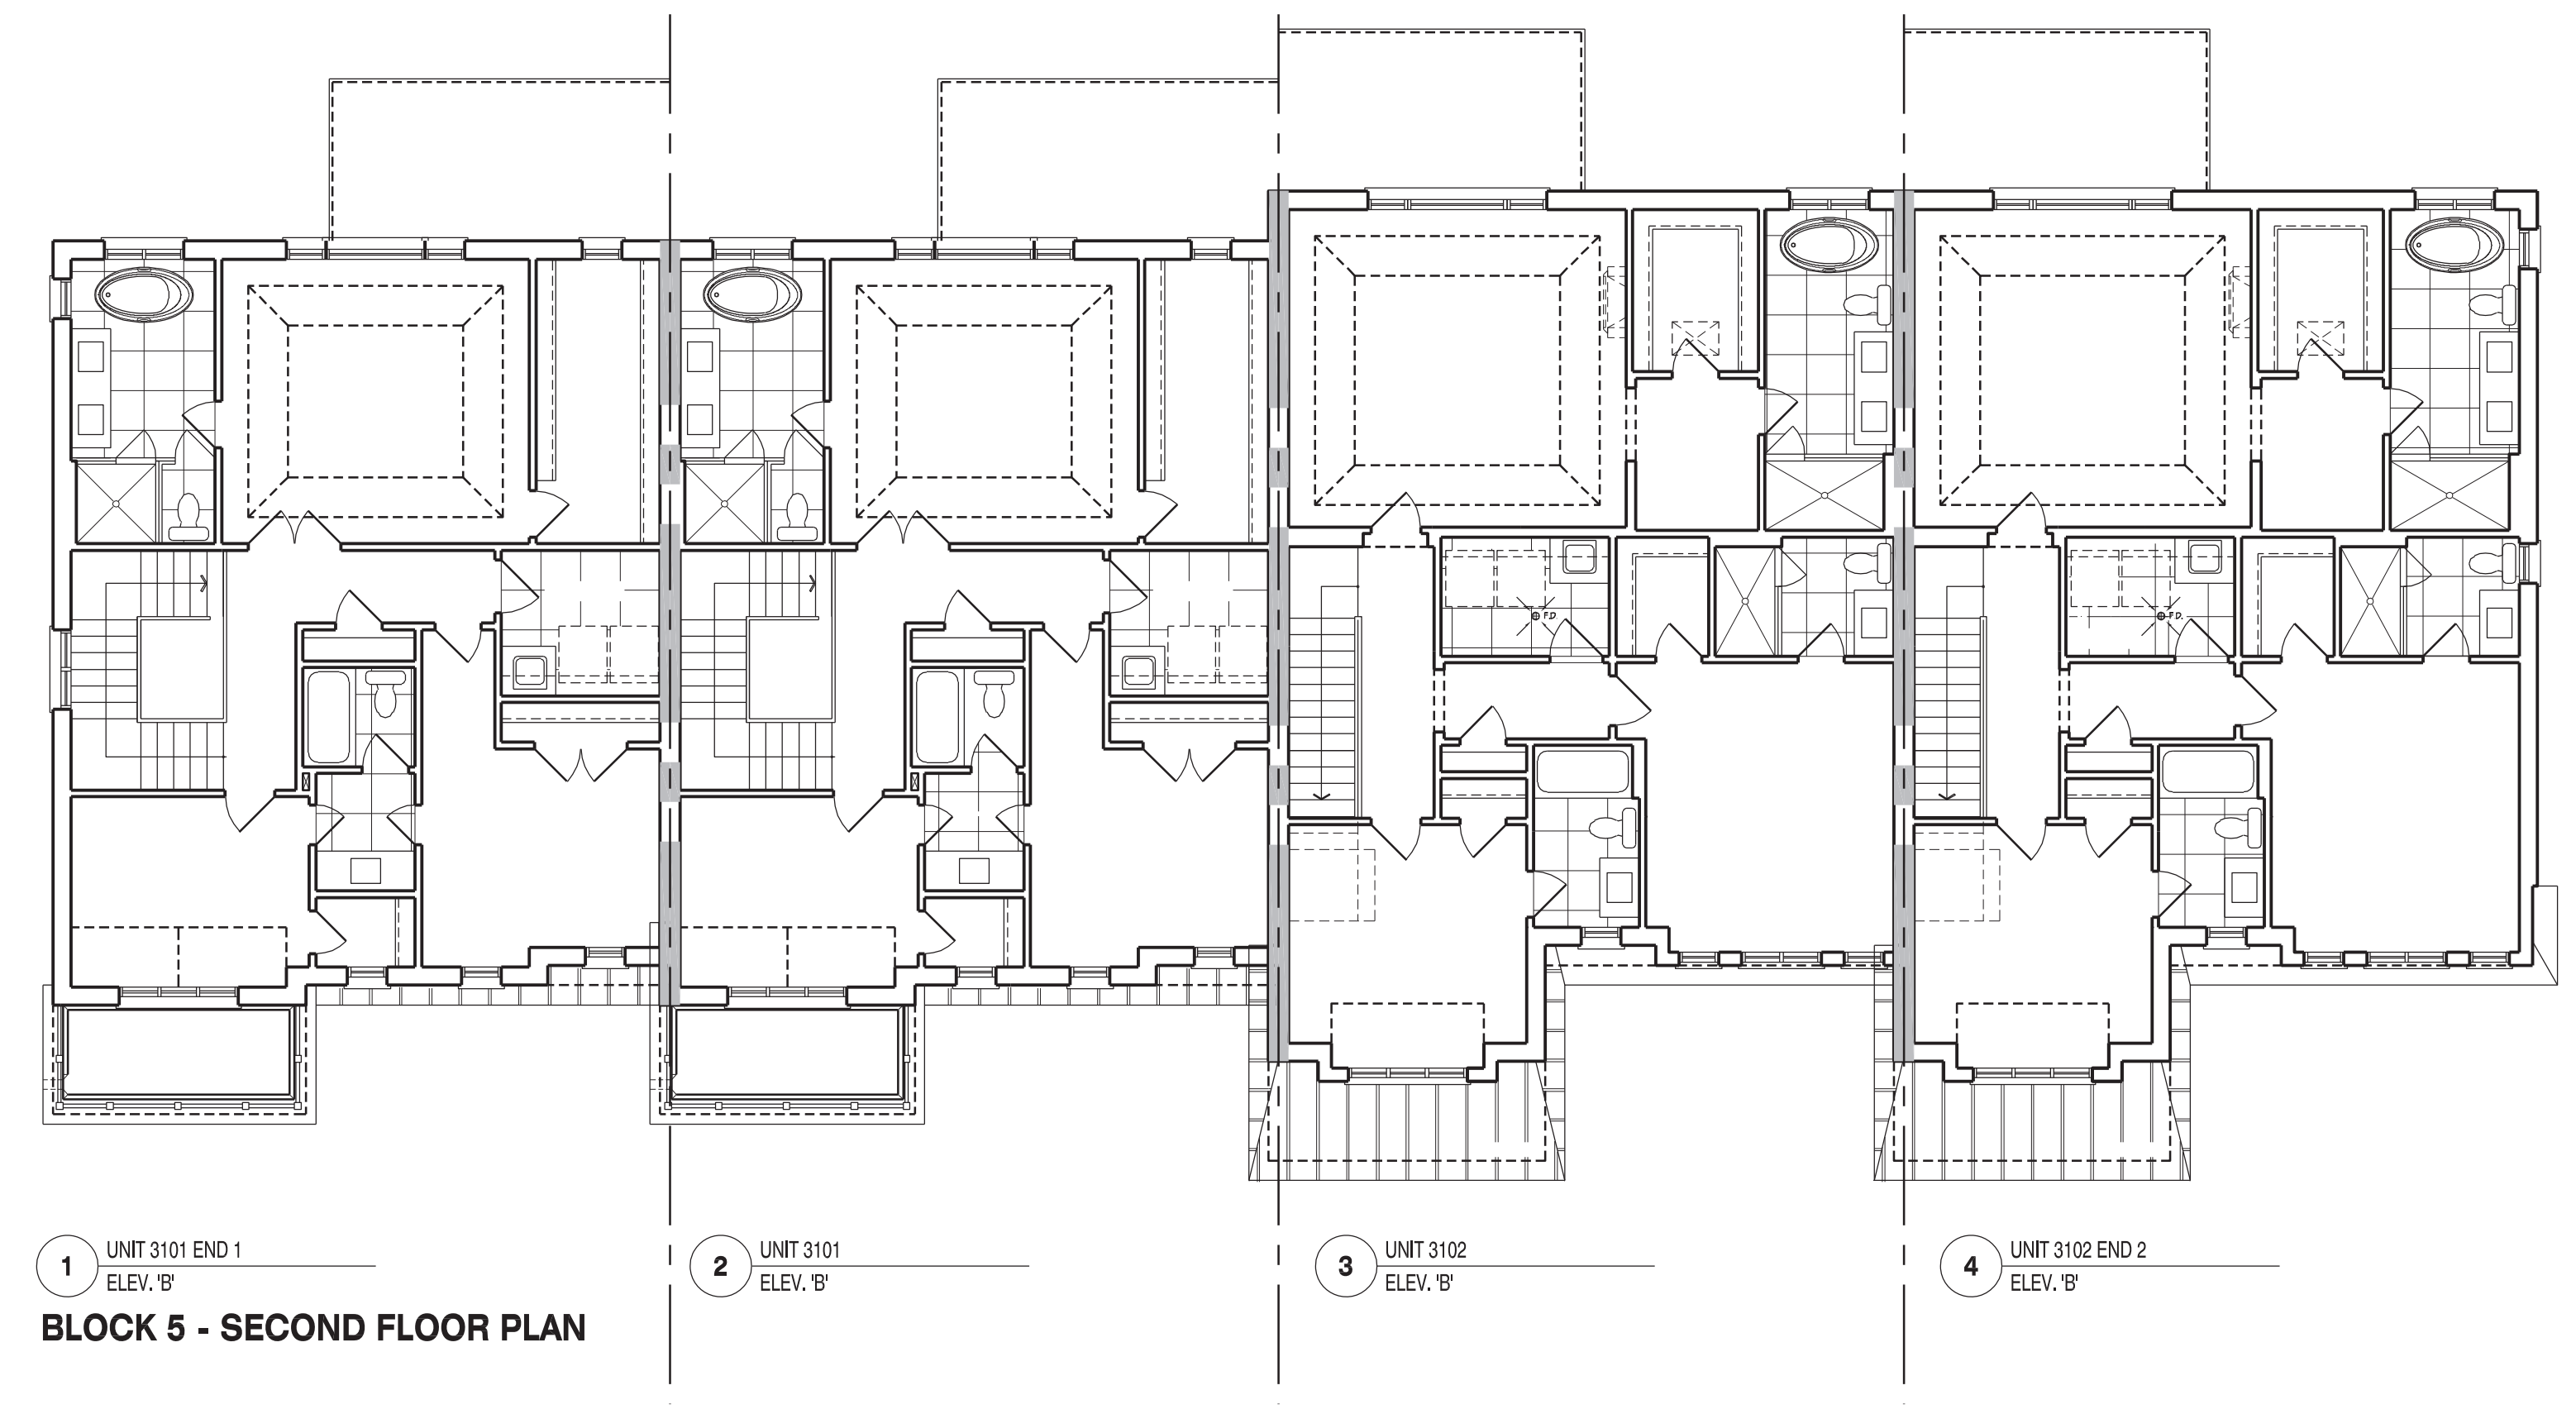

1 UNIT 3101 END 1 ELEV. 'B'
2 UNIT 3101 ELEV. 'B'
3 UNIT 3102 ELEV. 'B'
4 UNIT 3102 END 2 ELEV. 'B'

BLOCK 5 - SECOND FLOOR PLAN

It is the builder's complete responsibility to ensure that all plans submitted for approval fully comply with the Architectural Guidelines and all applicable regulations and requirements including zoning provisions and any provisions in the subdivision agreement. The Control Architect is not responsible in any way for overruns or approvals, the building plans or building codes or permit number or that any house can be properly built or located on the lot.

This is to certify that these plans comply with the applicable Architectural Design Guidelines approved by the City of VAUGHAN.

JOHN C. WILLIAMS LTD., ARCHITECT
 ARCHITECTURAL CONTROL REVIEW AND APPROVAL
 APPROVED BY: [Signature]
 DATE: JUL 26, 2022
 This stamp certifies compliance with the applicable Design Guidelines and does not constitute a professional responsibility.

NO.	DESCRIPTION	DATE	BY
5	REVISED FOR PERMIT	2022.07.07	AW
4	ADDED REAR LOGGAS	2022.06.30	WT
3	REVISED AS PER GRADING AND COMMENTS	2022.03.17	WT
2	ISSUED FOR PERMIT	2022.02.18	AW
1	ISSUED FOR PRICING	2021.07.16	NEA

HUNT DD
 DESIGN ASSOCIATES INC.
 www.huntddesign.ca
 89966 Woodbine Ave., Markham, ON L3R 0J7
 T 905.737.5133 F 905.737.7326 email: hdai@huntddesign.ca

GOLDPARK HOMES - 217014
 PINE VALLEY DRIVE, VAUGHAN, ONTARIO

BLOCK 5
 LOTS 1 to 4

BLOCK PLANS
 REV. 2022.07.07

Scale: 1/8" = 1'-0"
 Drawn By: AW
 Checked By: NEA
 Project No: 217014WT-BLOCKS 1 to 5

BLOCK NUMBER 5

BUILDING AREA 5212.07 sq ft
INCLUDING COLD CELLARS 484.22 sq m

GENERAL NOTES

1. PROVIDE FIRESTOPS AS REQUIRED BY O.B.C. 9.10.16
2. REFER TO UNIT WORKING DRAWINGS, ENGINEERS DRAWINGS AND SITEPLAN FOR ADDITIONAL INFORMATION AND VERIFICATION.
3. REFER TO ROOF TRUSS MANUFACTURERS DRAWINGS FOR LAYOUT, SPACING, INSTALLATION DETAILS AND HANGER SIZES.
4. CONTRACTOR MUST VERIFY ALL DIMENSIONS ON THE JOB REPORT ANY DISCREPANCIES TO HUNT DESIGN ASSOCIATES INC. (H.D.A.I.) BEFORE PROCEEDING WITH THE WORK. ALL DRAWINGS AND SPECIFICATIONS ARE INSTRUMENTS OF SERVICE AND ARE THE PROPERTY OF H.D.A.I.
5. COMBUSTIBLE PROJECTIONS ON THE EXTERIOR OF A WALL THAT ARE MORE THAN 1100mm (3 ft 3 in) ABOVE GROUND SHALL NOT BE PERMITTED WITHIN 1.2m (3 ft 11 in) OF A PROPERTY LINE OR CENTRE LINE OF A PUBLIC WAY OR 2.4m (7 ft 10 in) OF A COMBUSTIBLE PROJECTION ON ANOTHER BUILDING ON THE SAME PROPERTY AS PER PART 9 SECTION 9.10.14.5.(5)

WALL TYPE LEGEND

FRR	LINE TYPE	DETAILS
45 MM	[Line Type]	SECTION 1, 2 & 3
60 MM	[Line Type]	SECTION 8 (WOOD STUD)
120 MM	[Line Type]	SECTION 10

DETAILS

NO.	TITLE
01-14	MASONRY VENEER, 2 1/4" STUDS, 2 STOREY WALL SECTION
01-13	MASONRY VENEER, 2 1/4" STUDS, 1 STOREY GARAGE WALL SECTION
08-81	TYP. 1 HR. PARTY WALL SECTION PARALLEL ROOF TRUSSES @ 20" OC
08-82	TYP. 1 HR. PARTY WALL SECTION AT GARAGE, PARALLEL ROOF TRUSSES @ 20" OC, BLOCK
08-83	TYP. 1 HR. PARTY WALL SECTION AT GARAGE, PARALLEL ROOF TRUSSES @ 20" OC, BLOCK
08-84	TYP. 2 HR. PARTY WALL AT OPEN 2 STOREY CONDITION
08-85	TYP. 2 HR. PARTY WALL, BRICK VENEER, FLUSH UNIT
08-86	TYP. 2 HR. PARTY WALL, BRICK VENEER, STAGGERED UNIT
08-87	TYP. 2 HR. PARTY WALL, BRICK VENEER, STAGGERED UNIT @ GARAGE, BRICK VENEER
08-88	TYP. 2 HR. PARTY WALL, STAGGERED UNIT @ GARAGE, BRICK VENEER
08-89	TYP. 2 HR. PARTY WALL, STAGGERED UNIT @ GARAGE, BRICK VENEER
08-90	TYP. 2 HR. PARTY WALL, STAGGERED UNIT @ GARAGE, BRICK VENEER
10-10-1	TYP. 2 HR. FIREWALL SECTION PARALLEL ROOF TRUSSES @ FOUNDATION
10-10-2	TYP. 2 HR. FIREWALL SECTION PARALLEL ROOF TRUSSES @ WARD FLOOR LEVEL
10-10-3	TYP. 2 HR. FIREWALL, BRICK VENEER, STAGGERED UNIT
10-10-4	TYP. 2 HR. FIREWALL, BRICK VENEER AT PORCH
10-10-7	TYP. 2 HR. FIREWALL, BRICK VENEER, FLUSH UNIT
10-10-7	TYP. 2 HR. FIREWALL PROJECTION, BRICK VENEER @ DECK PARKING

COMPLIANCE PACKAGE	A1
---------------------------	-----------

It is the builder's complete responsibility to ensure that all work submitted for approval fully complies with the Architectural Guidelines and all applicable regulations and requirements including zoning provisions and any provisions in the subdivision agreement. The Council Architect is not responsible in any way for oversteering or approving the building plans or building codes or permit number or that any house can be properly built or located on the lot.

This is to certify that these plans comply with the applicable Architectural Design Guidelines approved by the City of VAUGHAN.

JOHN G. WILLIAMS LTD., ARCHITECT
 ARCHITECTURAL CONTROL REVIEW AND APPROVAL

APPROVED BY: [Signature]
 DATE: JUL 25, 2022
 This stamp certifies compliance with the applicable Design Guidelines only and does not constitute professional responsibility.

NO.	DESCRIPTION	DATE	BY
5	REVISED FOR PERMIT	2022.07.07	AW
4	ADDED REAR LOGGAS	2022.06.30	WT
3	REVISED AS PER GRADING AND COMMENTS	2022.03.17	WT
2	ISSUED FOR PERMIT	2022.02.18	AW
1	ISSUED FOR PERMIT	2021.07.18	NEA

REVISIONS

ALL DIMENSIONS ARE PERMITTED UNLESS OTHERWISE SPECIFIED FOR THE DESIGN AND THE QUALITY OF THE WORK MEETS THE REQUIREMENTS SET OUT IN THE DRAWING BUILDING CODE TO BE A DESIGNER.

QUALIFICATION INFORMATION	DATE	NO.
John Whiting	[Signature]	2317

REGISTRATION INFORMATION:
 HUNT DESIGN ASSOCIATES INC. 1986


HUNT DESIGN ASSOCIATES INC.
 www.huntdesign.ca
 89966 Woodbine Ave., Markham, ON L3R 0J7
 T 905.737.5133 F 905.737.7326 email: hda@huntdesign.ca

GOLDPARK HOMES - 217014
 PINE VALLEY DRIVE, VAUGHAN, ONTARIO

BLOCK 5
 LOTS 1 to 4


BLOCK ELEVATIONS
 REV. 2022.07.07

Scale: 1/8" = 1'-0" Drawn By: AW
 Project: 217014WT-BLOCKS 1 to 5 Plot Number: 3 of 3

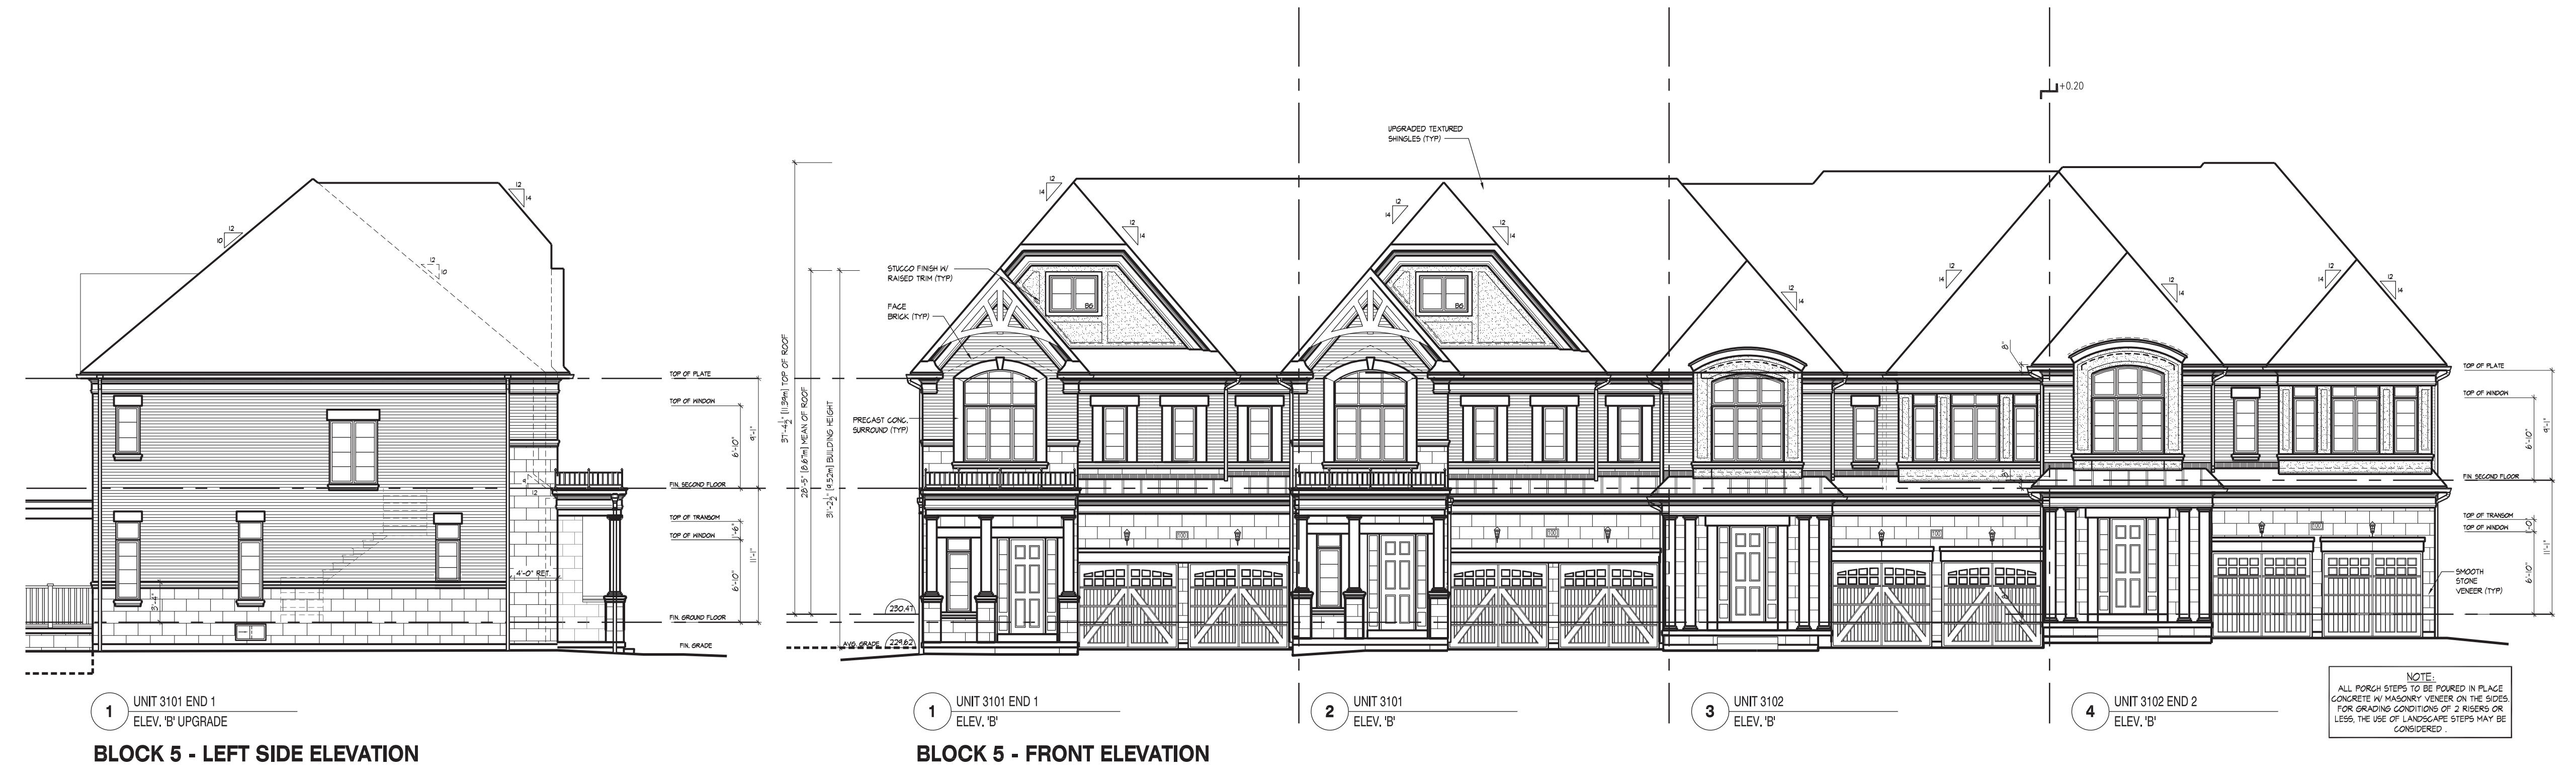

1 UNIT 3101 END 1
 ELEV. 'B' UPGRADE
BLOCK 5 - LEFT SIDE ELEVATION

1 UNIT 3101 END 1
 ELEV. 'B'
2 UNIT 3101
 ELEV. 'B'
3 UNIT 3102
 ELEV. 'B'
4 UNIT 3102 END 2
 ELEV. 'B'
BLOCK 5 - FRONT ELEVATION

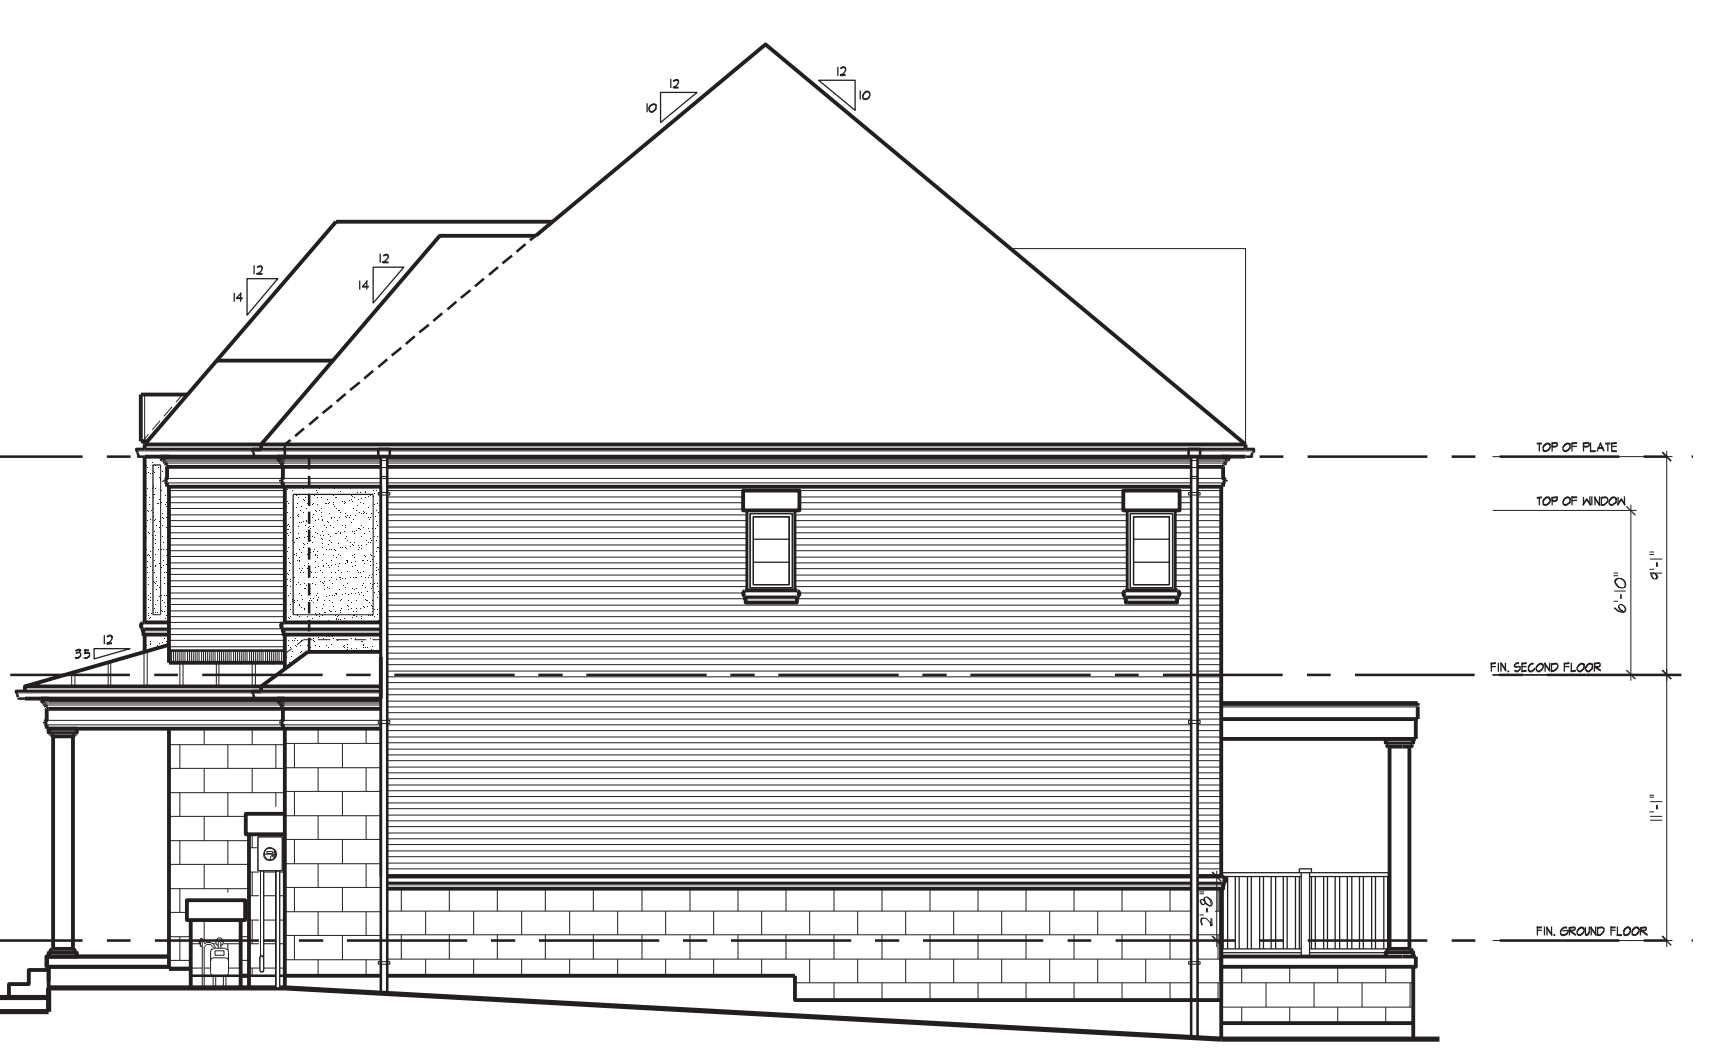

4 UNIT 3102 END 2
 ELEV. 'B' UPGRADE
BLOCK 5 - RIGHT SIDE ELEVATION



4 UNIT 3102 END 2
 ELEV. 'B' UPGRADE
3 UNIT 3102
 ELEV. 'B' UPGRADE
2 UNIT 3101
 ELEV. 'B' UPGRADE
1 UNIT 3101 END 1
 ELEV. 'B' UPGRADE
BLOCK 5 - REAR ELEVATION

BLOCK NUMBER 5

APPENDIX 1 THE JUL 12 2022 12:38 PM C:\PROJ\217014\DWG\BLOCK5\BLOCK5-101-WT-BLOCKS 1 TO 5.DWG

All drawings specifications related documents and designs are the copyright property of Hunt Design Associates (P.O.A.). Reproduction of this property in whole or in part is strictly prohibited without H.D.A.I. written permission (P.O.A.) assumes no responsibility or liability for this property unless it bears the appropriate (S)CN number and original signature.