


- DRAWING NOTE:  
1. THIS LAYOUT PLAN SHOWS DIMENSIONS TO FACE OF FOUNDATION WALL. STEPPLAN ON AO SHOWS DIMENSIONS TO FACE OF MASOURY VENEER / SIDING. THERE IS A 1" MASOURY AND SIDING OVERHANG AROUND THE ENTIRE PERIMETER.

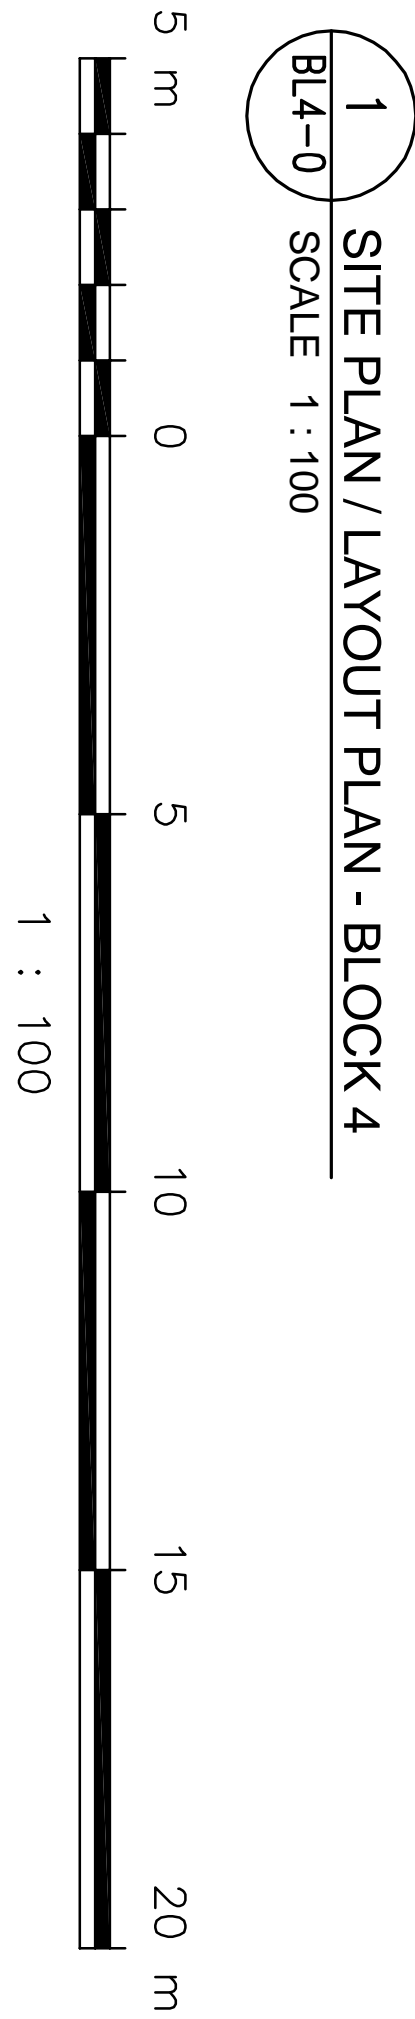

## SITE STATISTICS

## SITE STATISTICS

**SITE STATISTICS**

AREA OF SITE = 793.1 SQ.M. = 8536.9 SQ. FT.

**4 UNITS**

UNIT TYPE		SQ. FT. (including Fin. Basement)	NUMBER OF UNITS	
			REG.	REV.
A	1473.6	1	-	
B	1473.6	-	-	
C	1477.9	1	2	
TOTAL NO. OF UNITS. = 4				

7	APR 23/13	UNIT TYPES CHANGED AS PER OWNER
6	APR 17/13	REVISED AS PER GRADING PLAN
5	AUG 3/13	ISSUED FOR PERMIT
4	JUL 12/12	USF REVISED
3	APR 25/12	ISSUED FOR PERMIT
2	MAR 22/12	REVISED AS PER GRADING PLAN
1	NOV 25/11	ISSUED FOR REVIEW
NO	DATE	REVISION

DO NOT SCALE THIS DRAWINGS - READ DIMENSIONS ONLY.

THIS DRAWING SH  
NOT BE USED FOR  
CONSTRUCTION  
PURPOSES UNTIL  
SIGNED BY THE  
ARCHITECT



Client:



PHOENIX HOMES  
18 BENTLEY AVENUE  
OTTAWA, ONT. K2E6T8  
TEL: 723-9227 FAX: 723-2233


PROJECT  
3654 - 3658 JOCKVALE ROAD  
TOWNHOUSE DEVELOPMENT  
OTTAWA, ON

DRAWING NAME

**BLOCK 4  
SITE PLAN/  
LAYOUT PLAN**

DRAWN BY <b>RDB</b>	DATE <b>NOV. 27, 2011</b>
SCALE <b>AS SHOWN</b>	DRAWING NO. <b>BL4-0</b>
JOB NO. <b>967</b>	

**MORRIS MELAMED**  
**architect - ottawa**  
(613) 727-7400 FAX (613) 727-7334

- LEGEND**
- |   |   |
|---|---|
| <u>688.07</u>   | PROPOSED GRADE  |
| DC  | DEPRESSED CURB  |
|  | GAS METER BOX LOCATIONS<br>-SEE DWGS. #A13 & A14<br>FOR DETAILS |
| FFE   | FINISHED FLOOR ELEVATION  |
| TOP FND   | TOP OF FOUNDATION   |
| USF   | UNDERSIDE OF FOOTING  |
| T/C   | TOP OF CURB   |