

ALLANDALE M

SITE: XX

LOT NUMBER: XX



CIVIC ADDRESS: XX

No.	Description	dd/mm/yy	By
4	STRUCTURAL REVIEW	03/08/23	SP
3	FRONT FOYER REVISION	26/07/23	SP
2	FOR PRICING AND LAYOUTS	09/05/23	SP
1	PRELIMINARY - CONCEPT PROPOSAL	10/03/23	SP

footprint:	XX
drawn by:	SP
date:	OCT/16
scale:	3/16"=1'-0"
sheet no:	2/8

- FLAT CEILINGS THROUGHOUT - NO STIPPLE
- S/I BYPASS SLIDING DOORS IN LIEU OF VINYL

****NOTE****
ALL WINDOW LINTELS TO BE 2-2X10
W/ P2 POSTS ON EACH SIDE U.N.O.

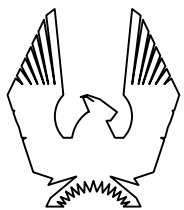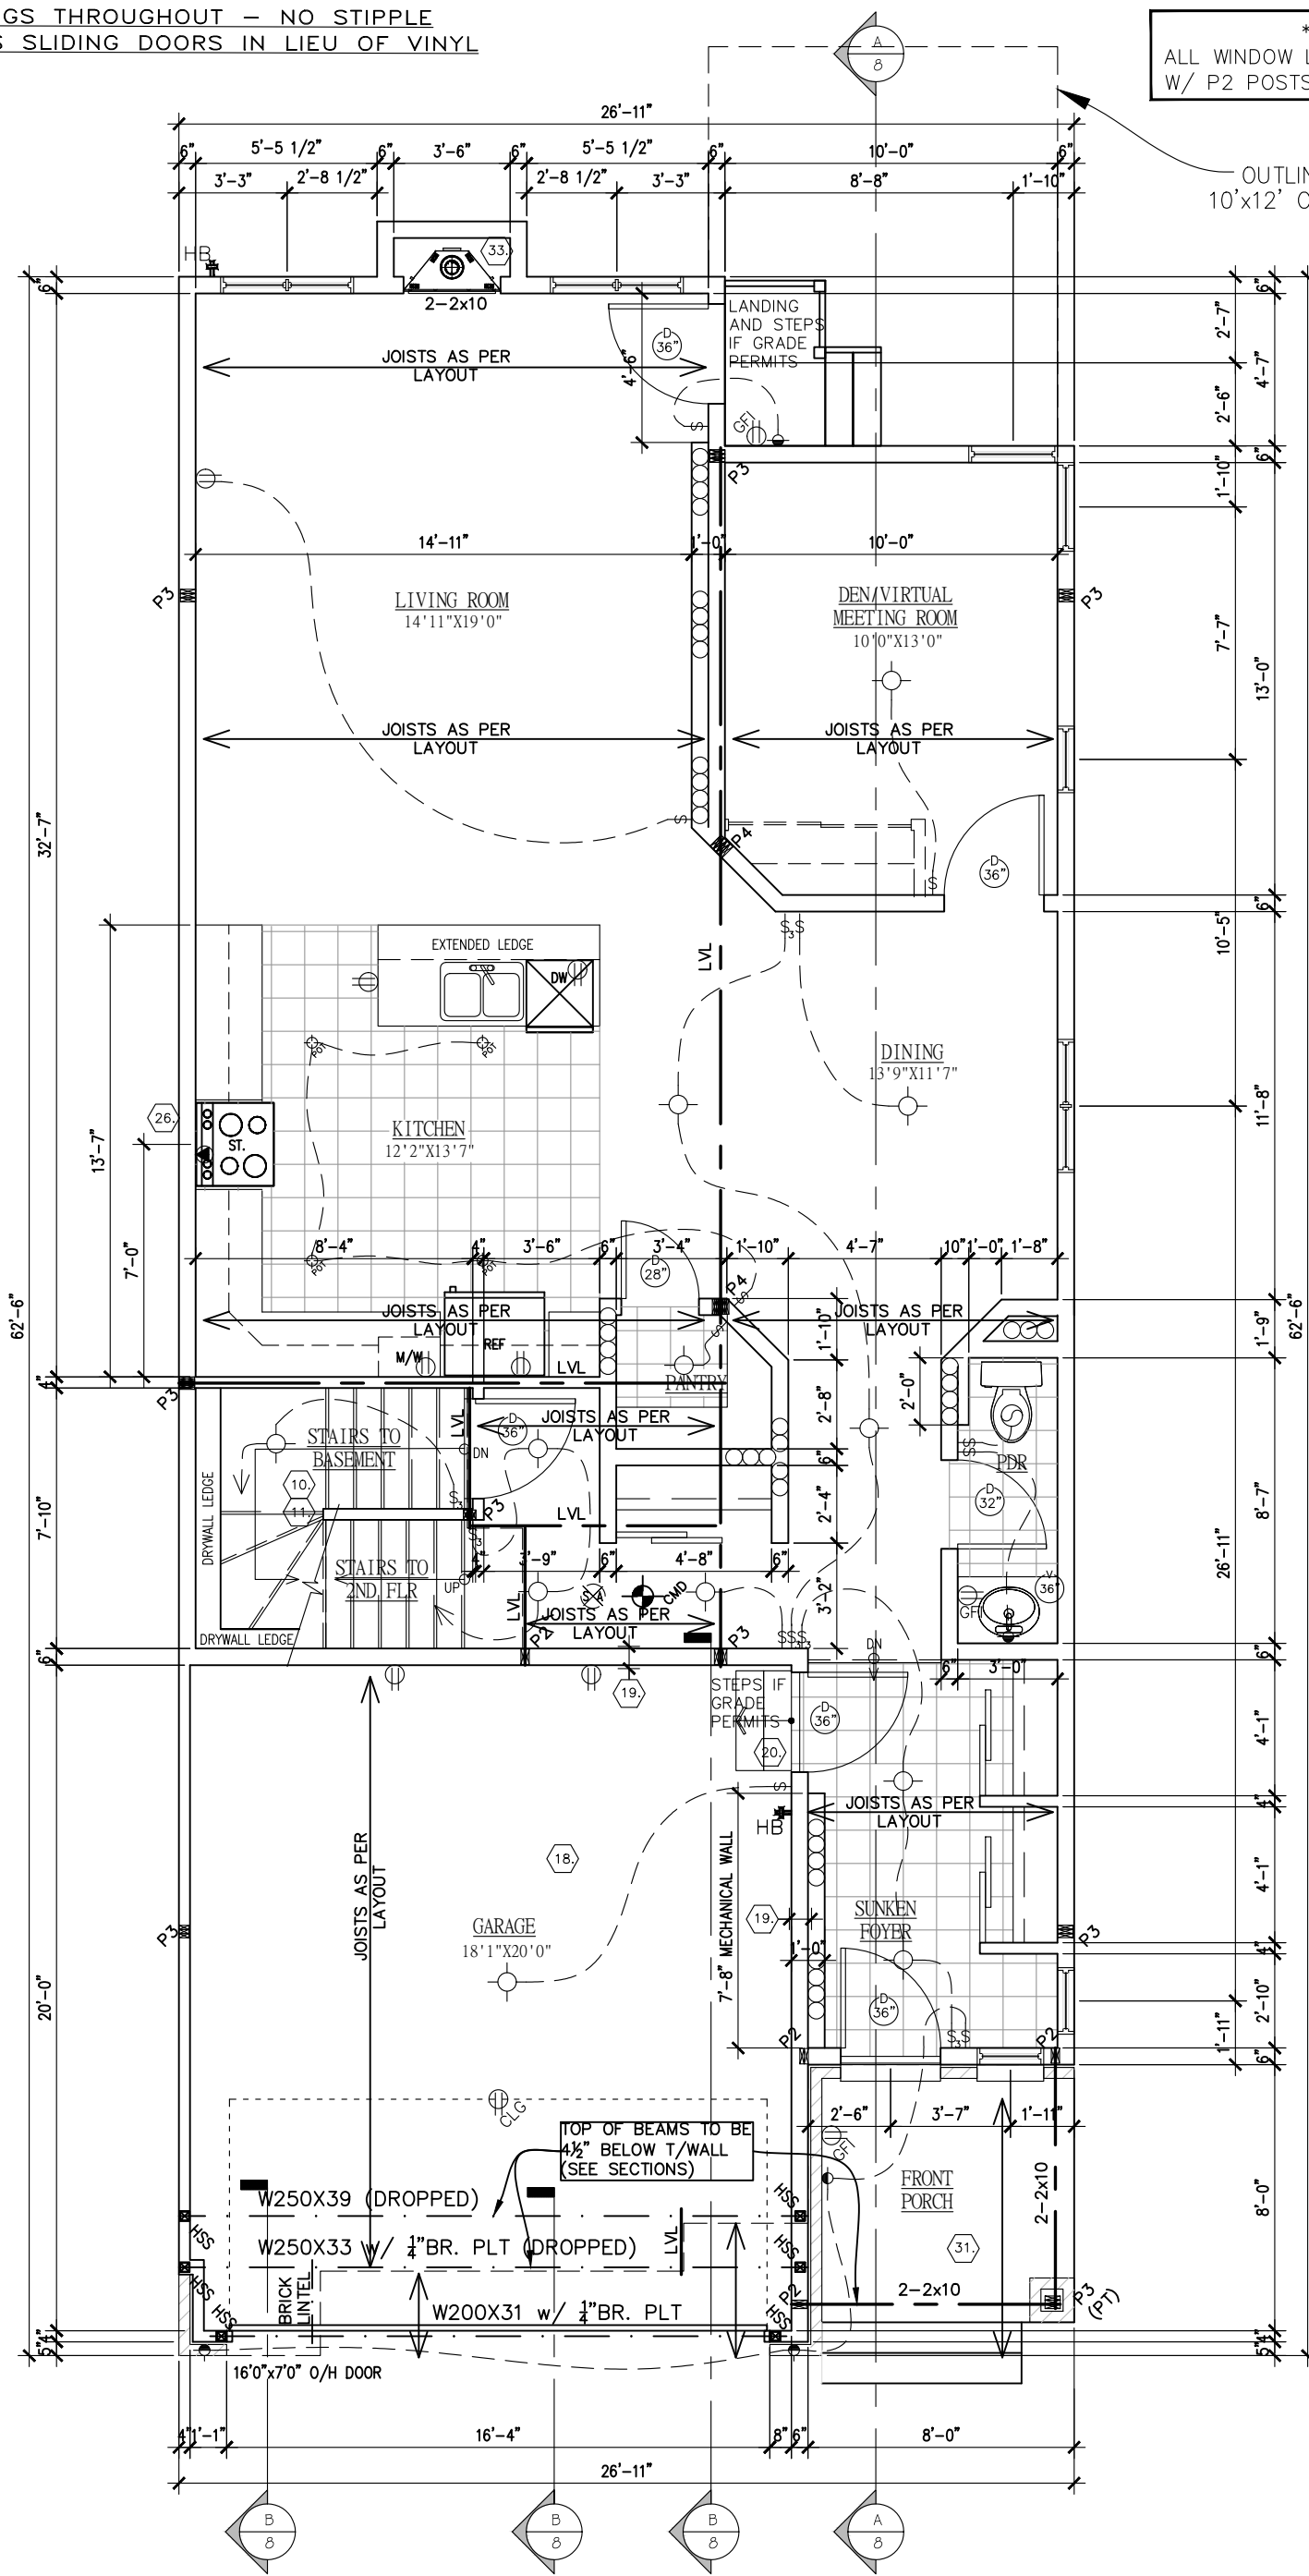

PHOENIX HOMES

ALLANDALE M

SITE: XX

LOT NUMBER:

XX

CIVIC ADDRESS:
XX


No.	Description	dd/mm/yy	By
4	STRUCTURAL REVIEW	03/08/23	SP
3	FRONT FOYER REVISION	26/07/23	SP
2	FOR PRICING AND LAYOUTS	09/05/23	SP
1	PRELIMINARY - CONCEPT PROPOSAL	10/03/23	SP

footprint:	XX
drawn by:	SP
date:	OCT/16
scale:	3/16"=1'-0"

sheet no:	3
	8

- FLAT CEILINGS THROUGHOUT - NO STIPPLE
 - S/I BYPASS SLIDING DOORS IN LIEU OF VINYL

****NOTE****
 ALL WINDOW LINTELS TO BE 2-2X10
 W/ P2 POSTS ON EACH SIDE U.N.O.

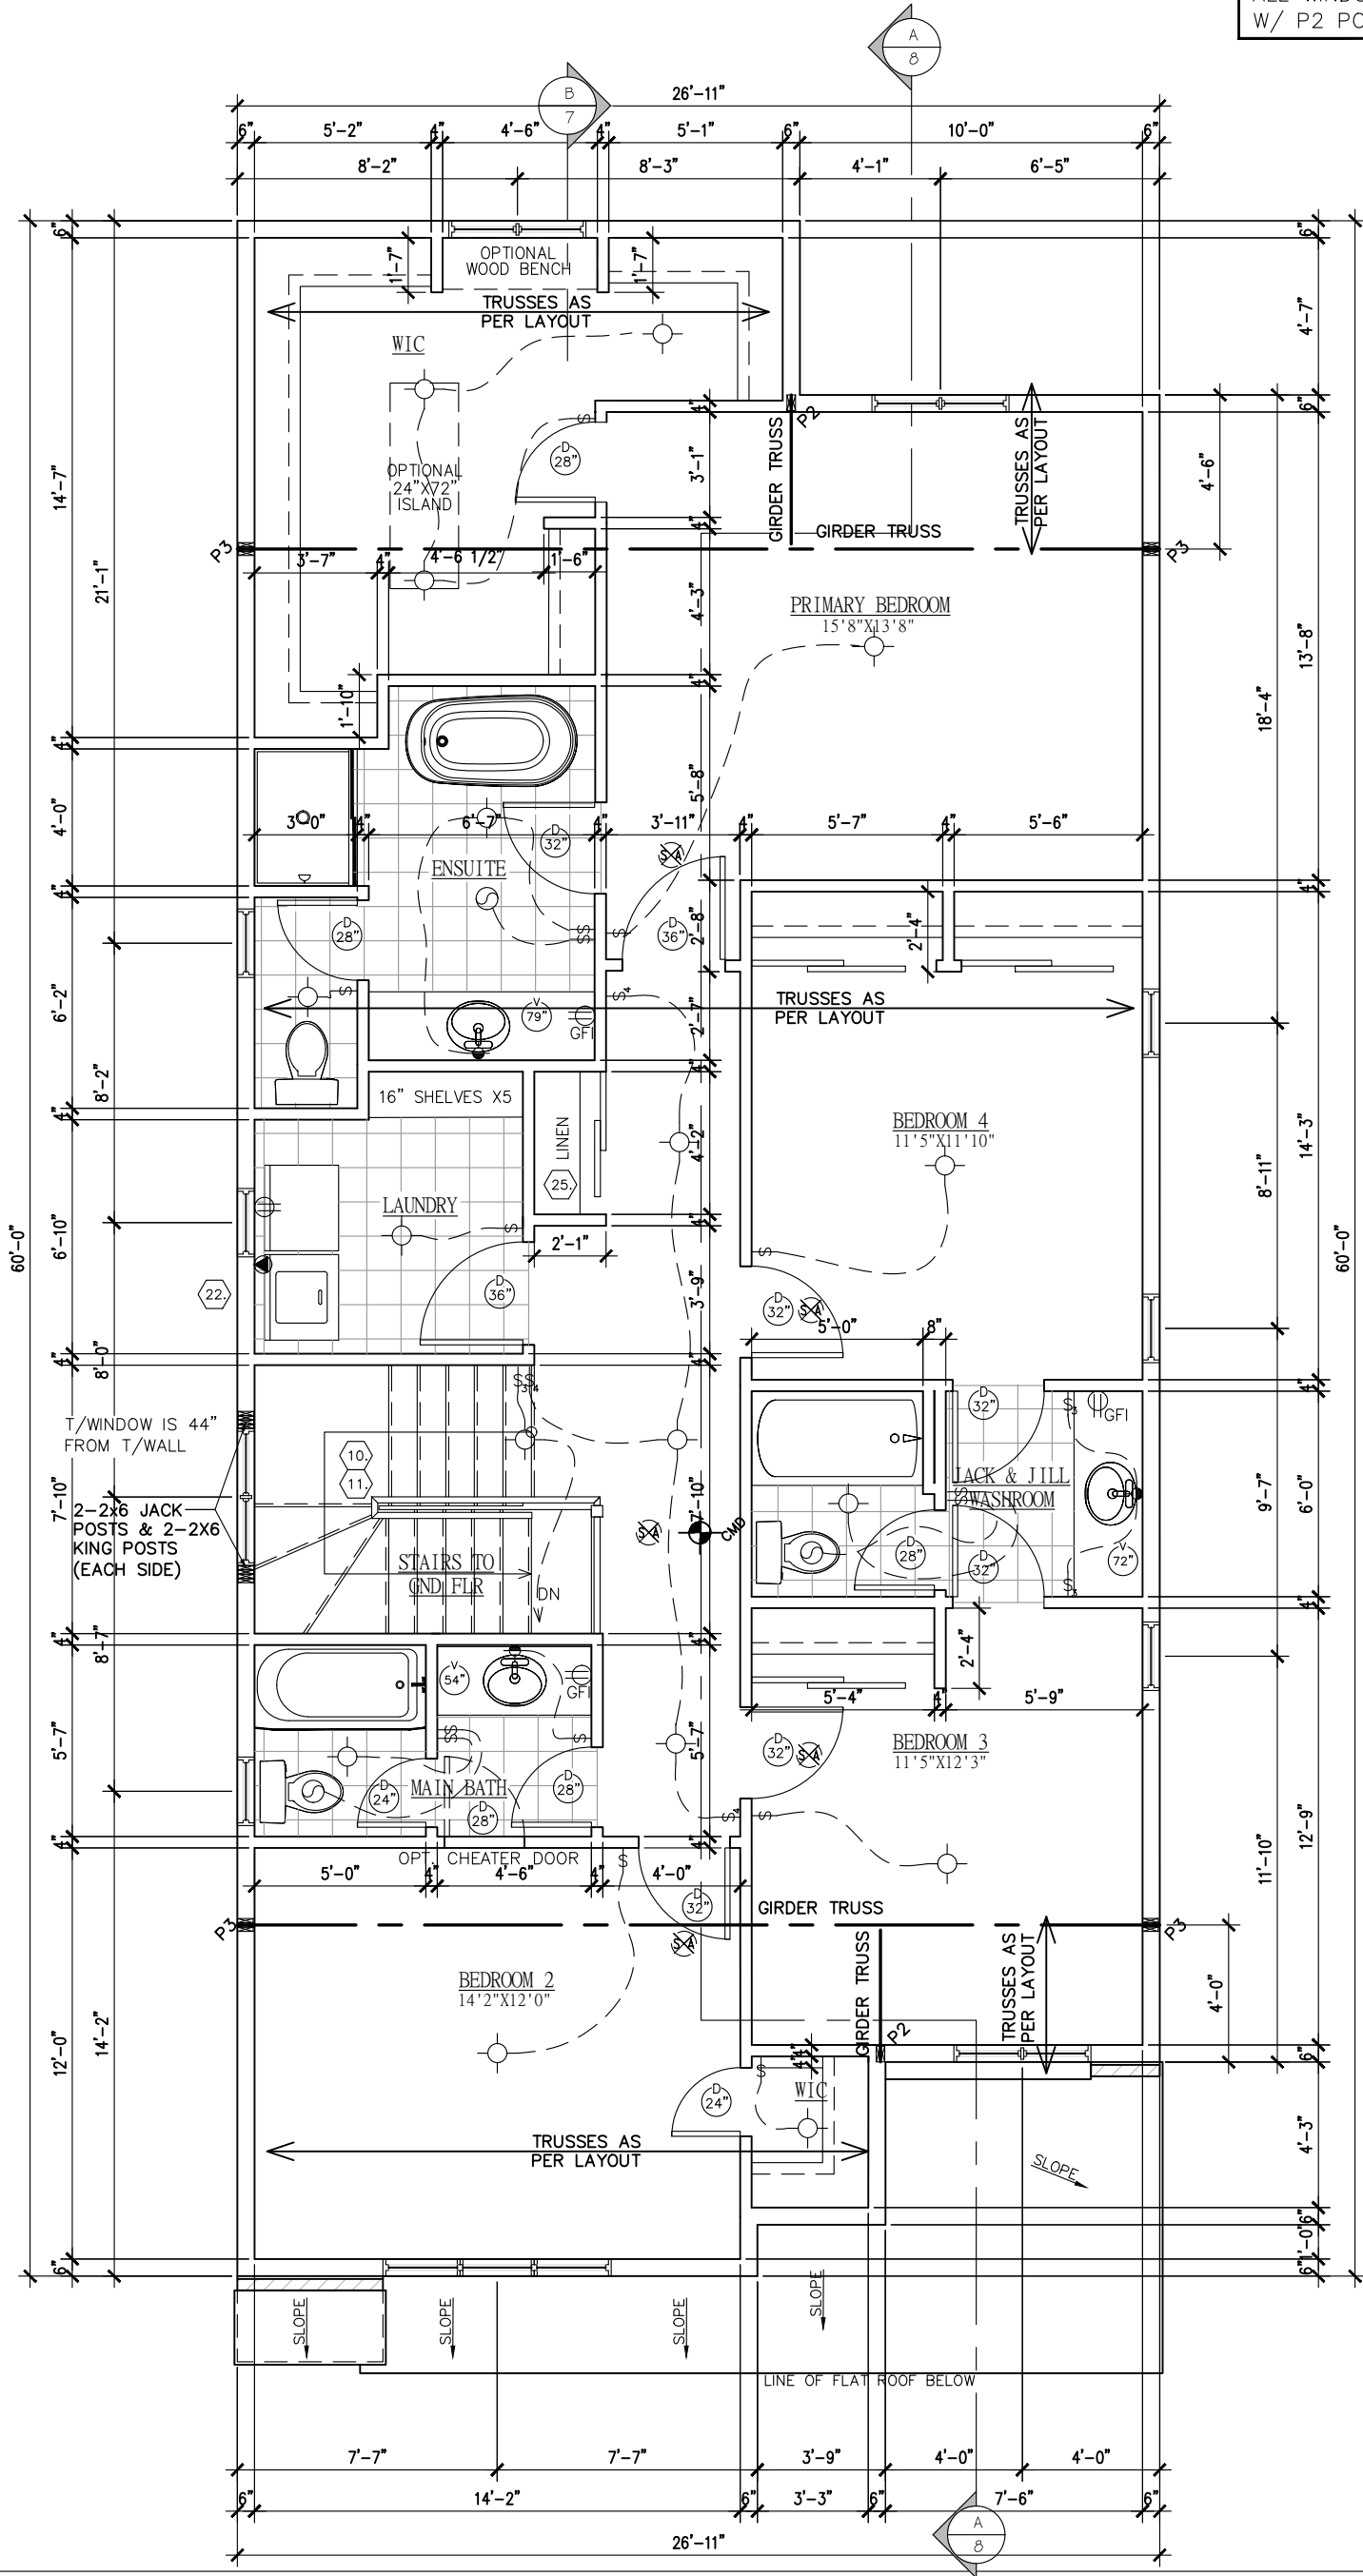

ALLANDALE M


SITE: XX

LOT NUMBER: **XX**

CIVIC ADDRESS: XX


No.	Description	dd/mm/yy	By
4	STRUCTURAL REVIEW	03/08/23	SP
3	FRONT FOYER REVISION	26/07/23	SP
2	FOR PRICING AND LAYOUTS	09/05/23	SP
1	PRELIMINARY - CONCEPT PROPOSAL	10/03/23	SP

footprint:	XX
drawn by:	SP
date:	OCT/16
scale:	3/16" = 1'-0"
sheet no:	4
	8

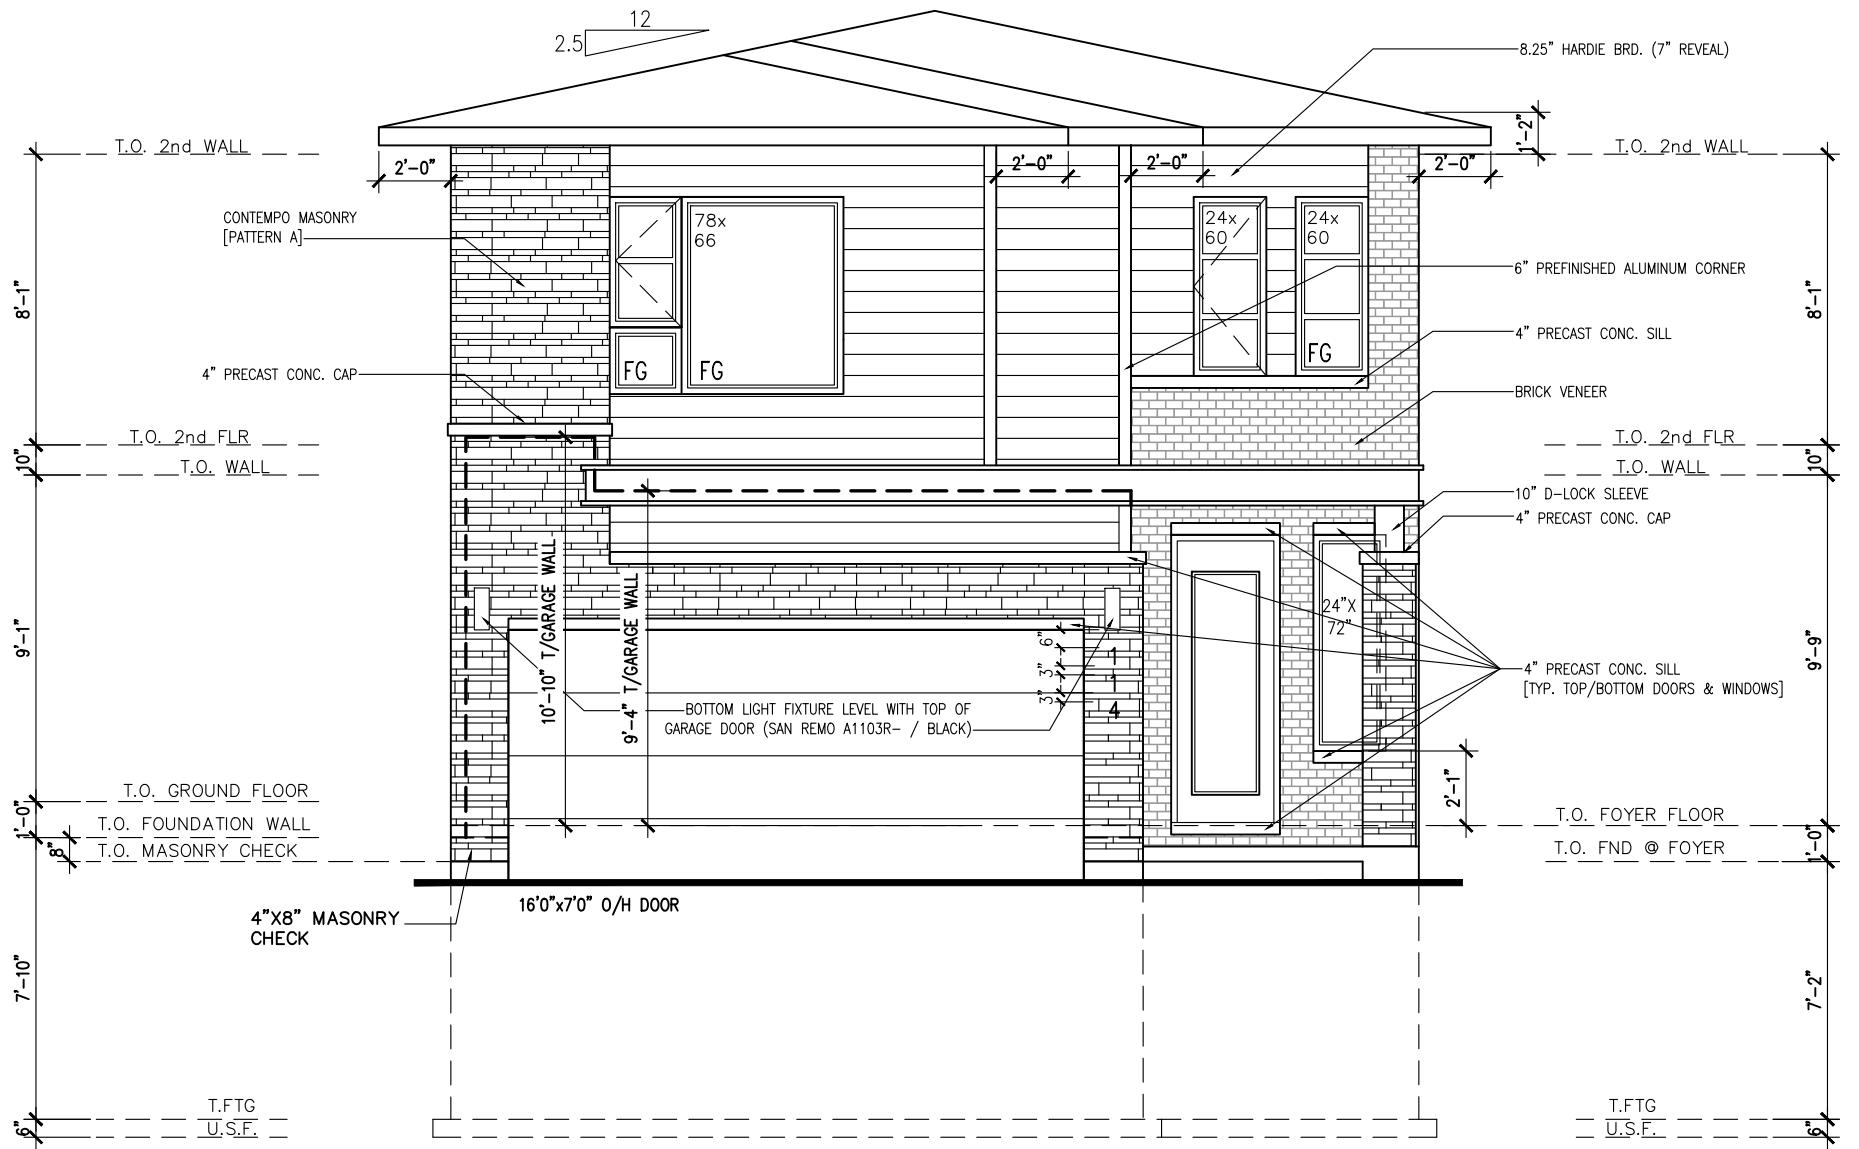

FRONT ELEVATION

****ATTENTION SIDING CREW**
DO NOT INSTALL
DECORATIVE TRIM AROUND
WINDOWS**

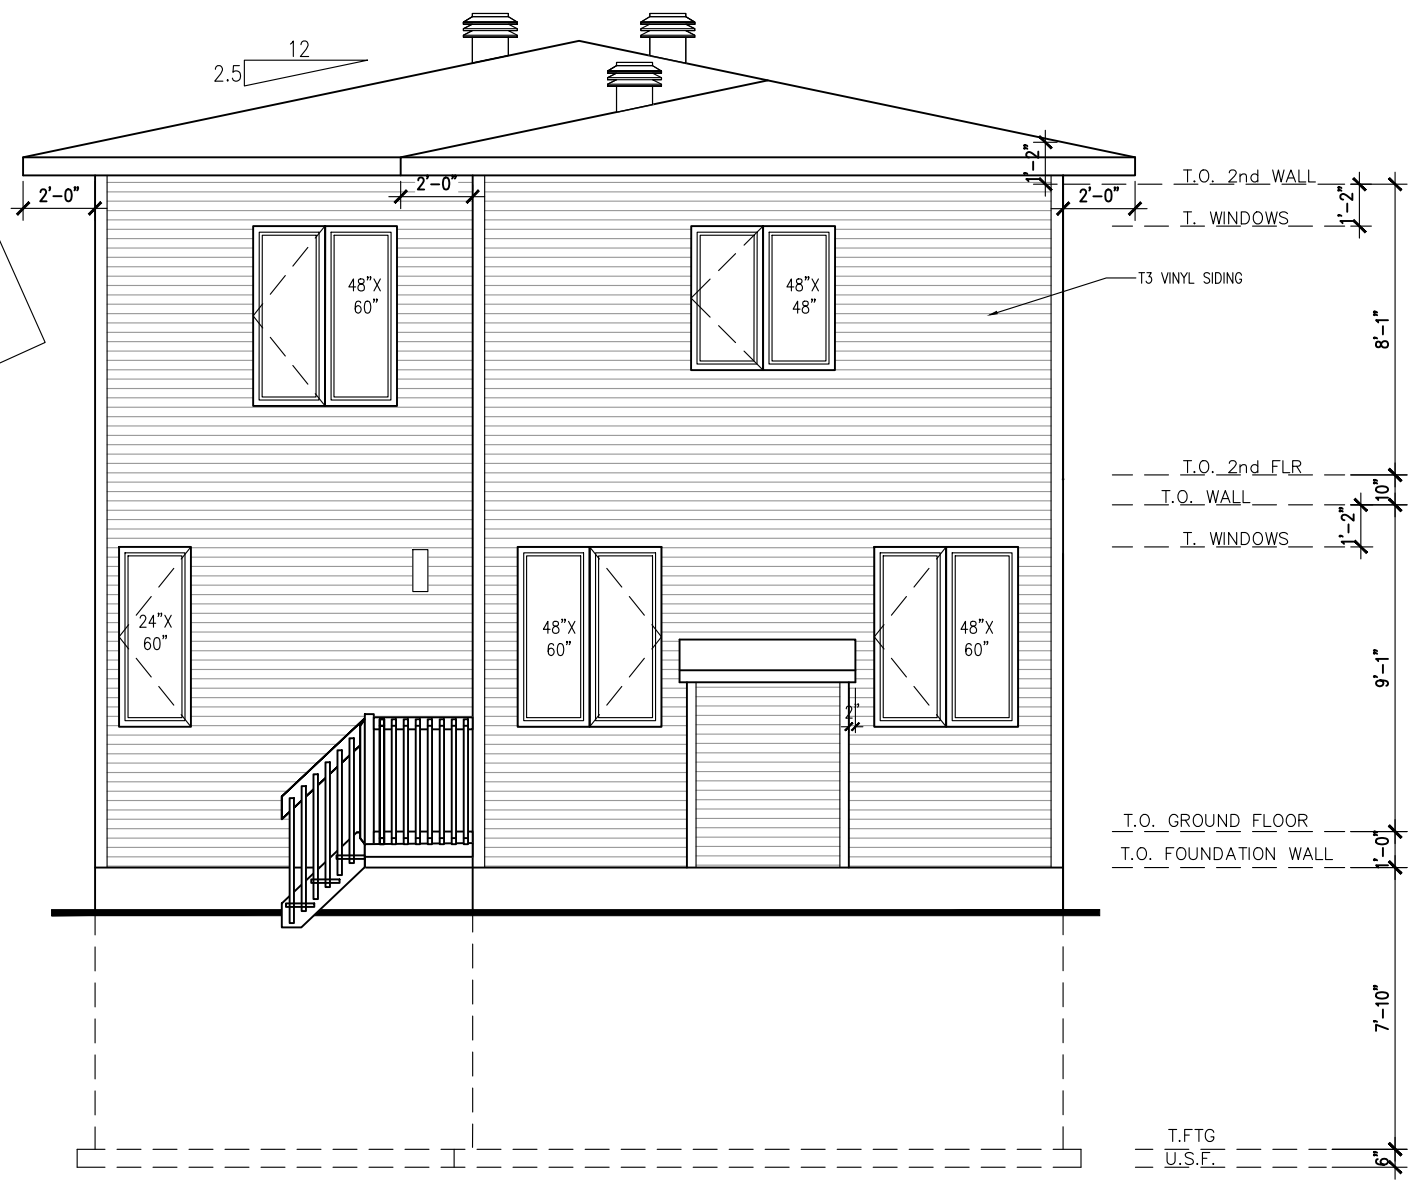

REAR ELEVATION



ALLANDALE M

SITE: XX


LOT NUMBER: **XX**

CIVIC ADDRESS: XX

No.	Description	dd/mm/yy	By
4	STRUCTURAL REVIEW	03/08/23	SP
3	FRONT FOYER REVISION	26/07/23	SP
2	FOR PRICING AND LAYOUTS	09/05/23	SP
1	PRELIMINARY - CONCEPT PROPOSAL	10/03/23	SP

footprint:	XX
drawn by:	SP
date:	OCT/16
scale:	3/16"=1'-0"
sheet no:	5/8

****ATTENTION SIDING CREW**
DO NOT INSTALL
DECORATIVE TRIM AROUND
WINDOWS**

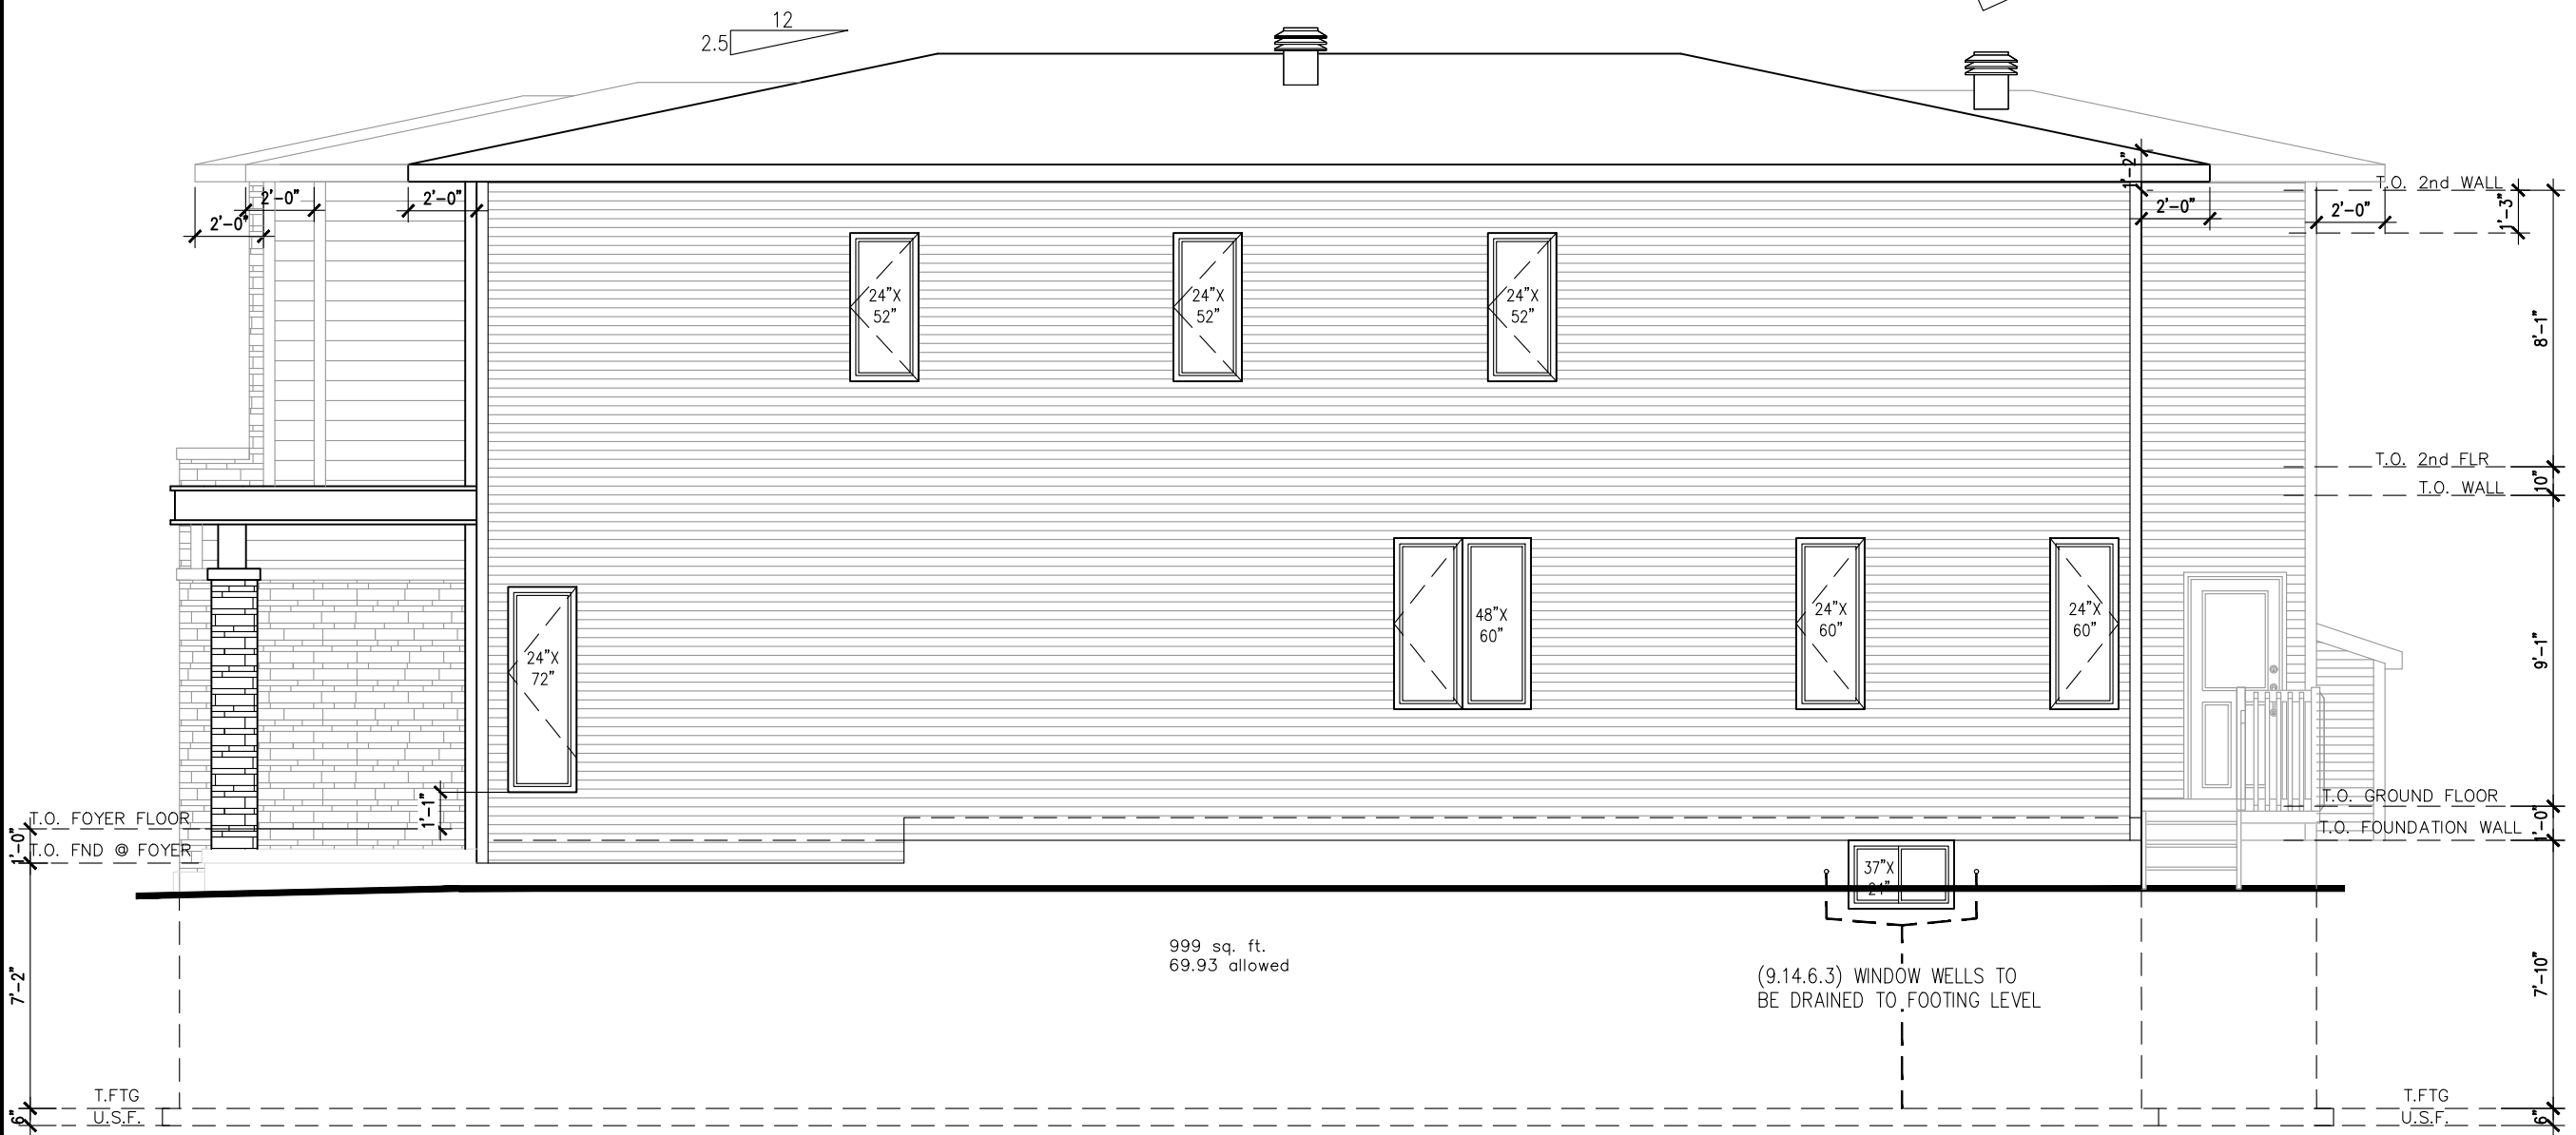

999 sq. ft.
69.93 allowed

(9.14.6.3) WINDOW WELLS TO
BE DRAINED TO FOOTING LEVEL

footprint:	XX
drawn by:	SP
date:	OCT/16
scale:	3/16" = 1' - 0"
sheet no:	6 / 8


No.	Description	dd/mm/yy	By
4	STRUCTURAL REVIEW	03/08/23	SP
3	FRONT FOYER REVISION	26/07/23	SP
2	FOR PRICING AND LAYOUTS	09/05/23	SP
1	PRELIMINARY - CONCEPT PROPOSAL	10/03/23	SP

ALLANDALE M

SITE: XX



LOT NUMBER: XXX

CIVIC ADDRESS: XX

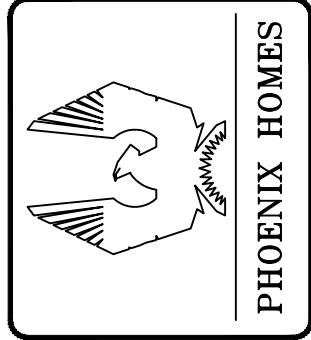

RIGHT SIDE ELEVATION M

****ATTENTION SIDING CREW**
DO NOT INSTALL
DECORATIVE TRIM AROUND
WINDOWS**

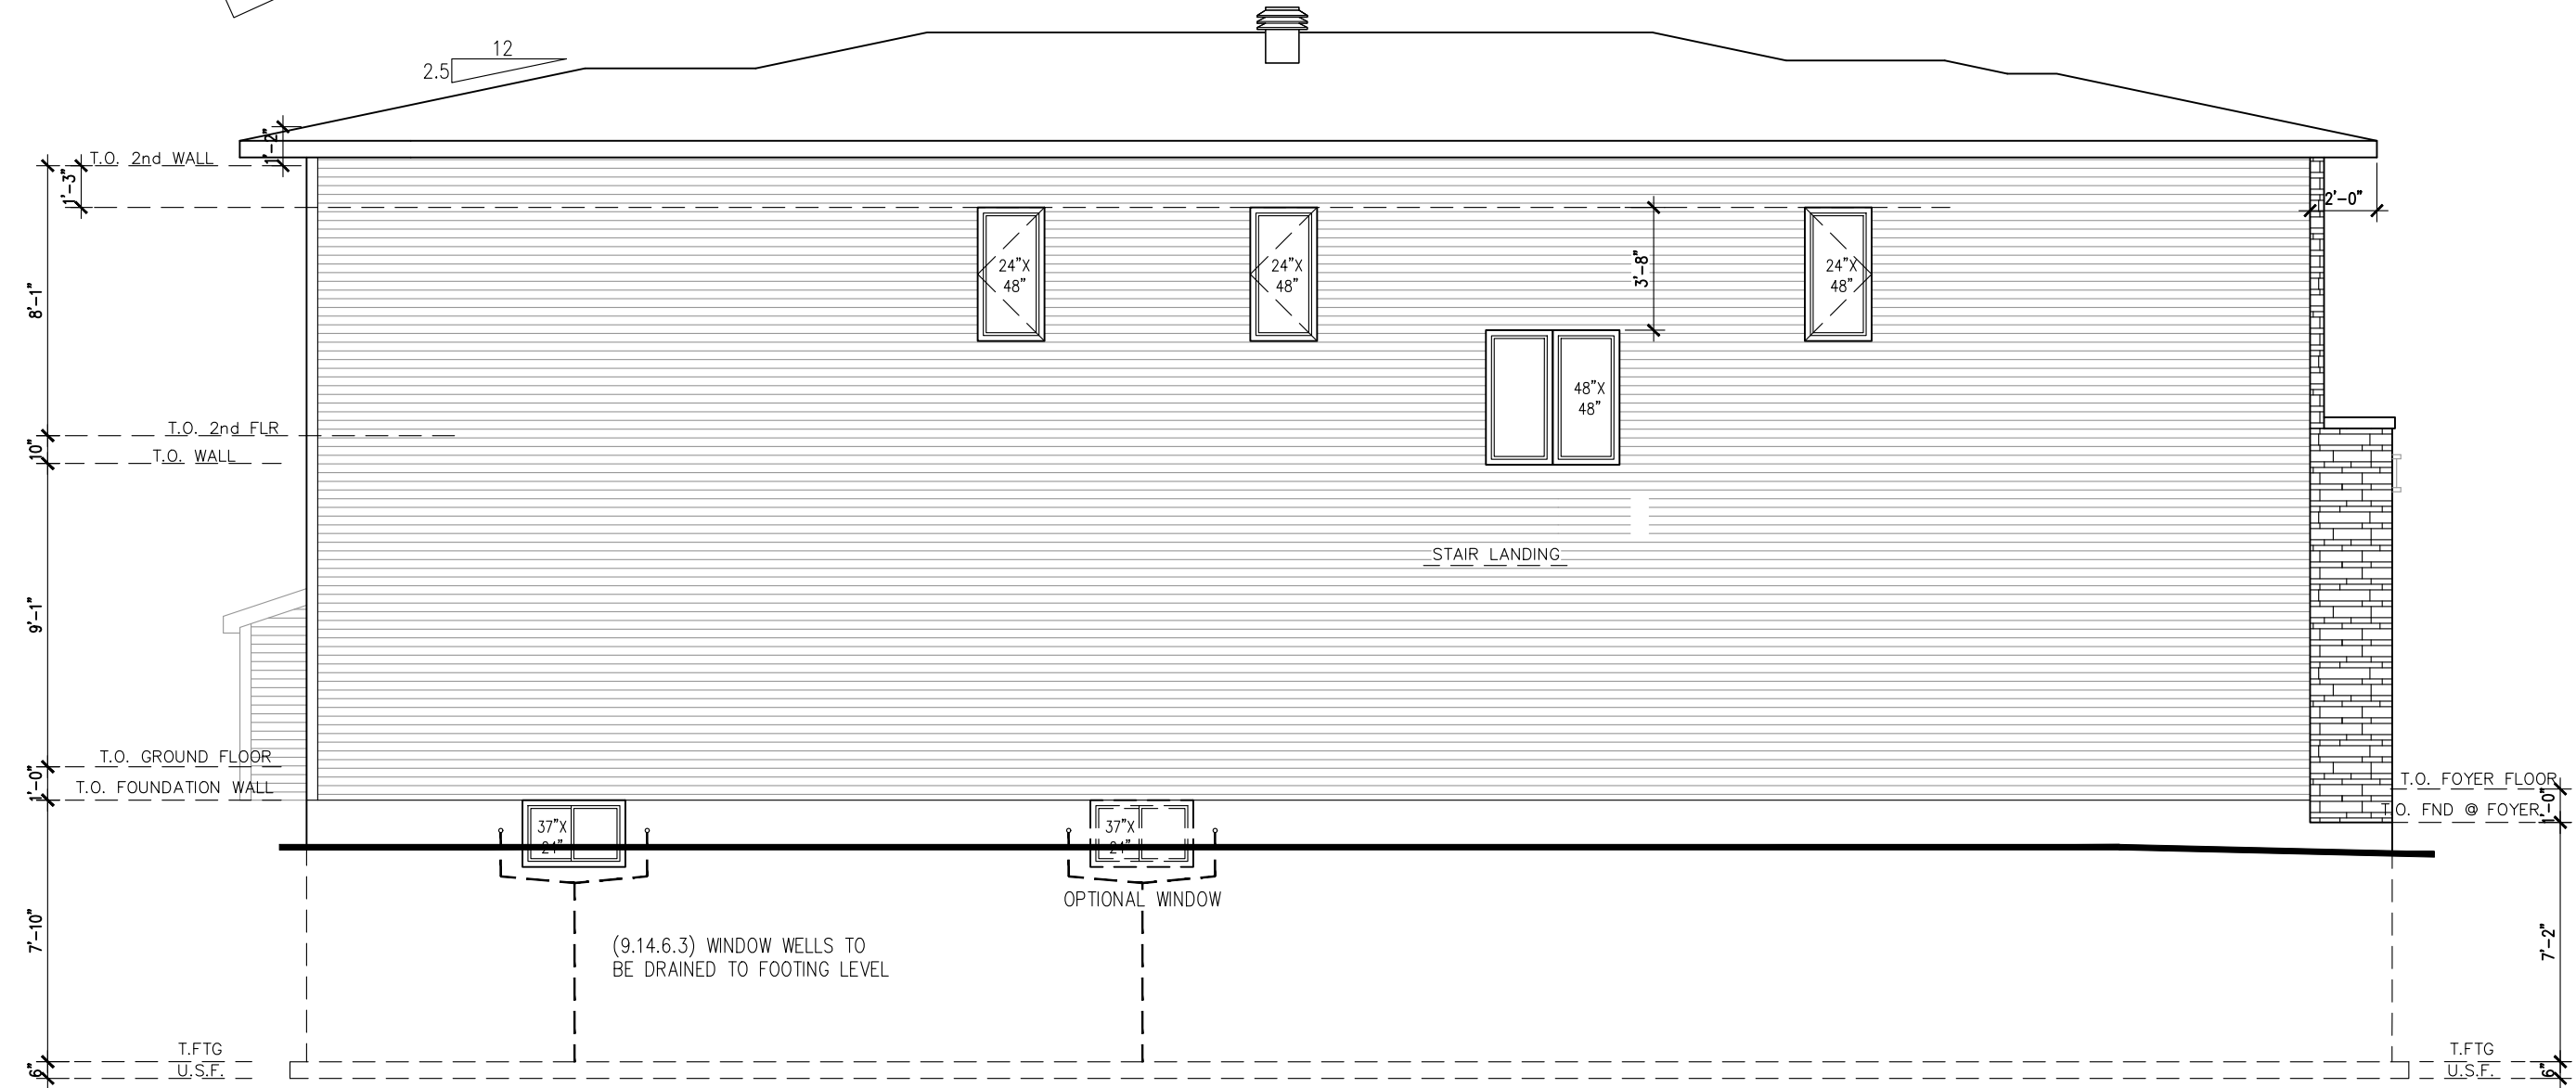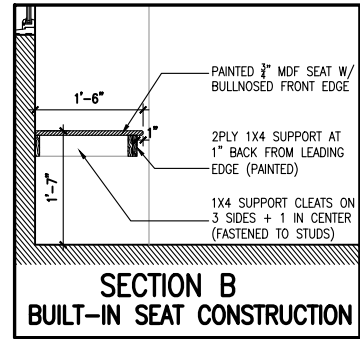

LEFT SIDE ELEVATION M

footprint:	XX
drawn by:	SP
date:	OCT/16
scale:	3/16" = 1' - 0"
sheet no:	7 / 8


No.	Description	REVISIONS
4	STRUCTURAL REVIEW	03/08/23 SP
3	FRONT FOYER REVISION	26/07/23 SP
2	FOR PRICING AND LAYOUTS	09/05/23 SP
1	PRELIMINARY - CONCEPT PROPOSAL	10/03/23 SP
		ad./mm./yy


ALLANDALE M

SITE: XX


LOT NUMBER: XXX

CIVIC ADDRESS: XX

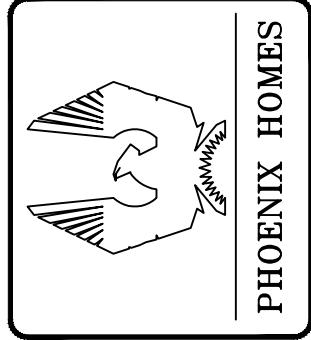


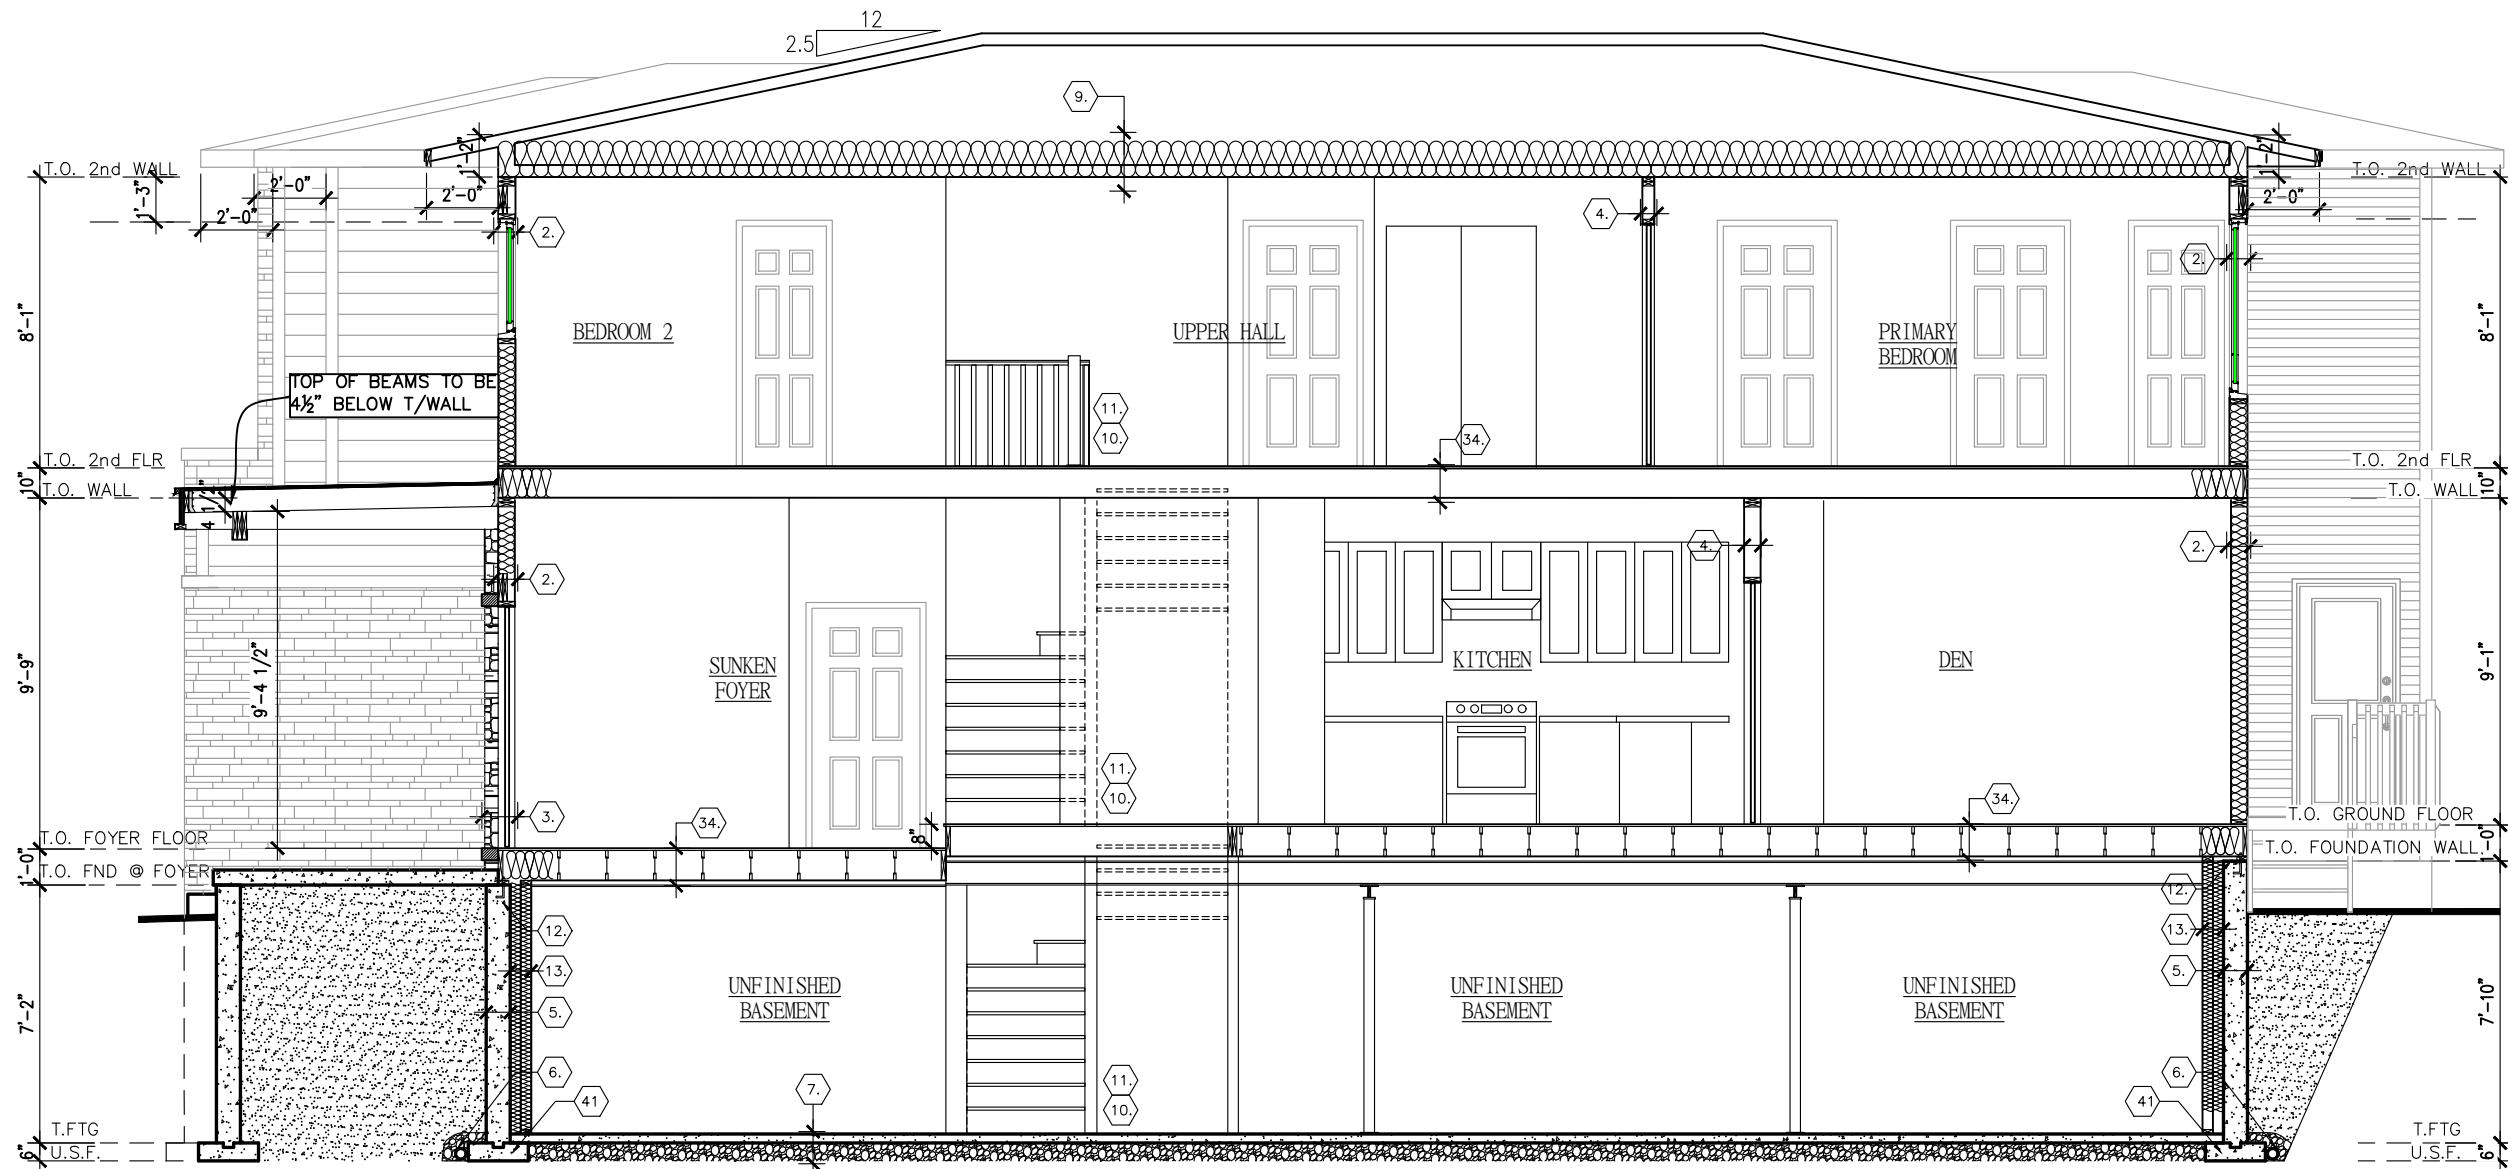


A-A SECTION A-A

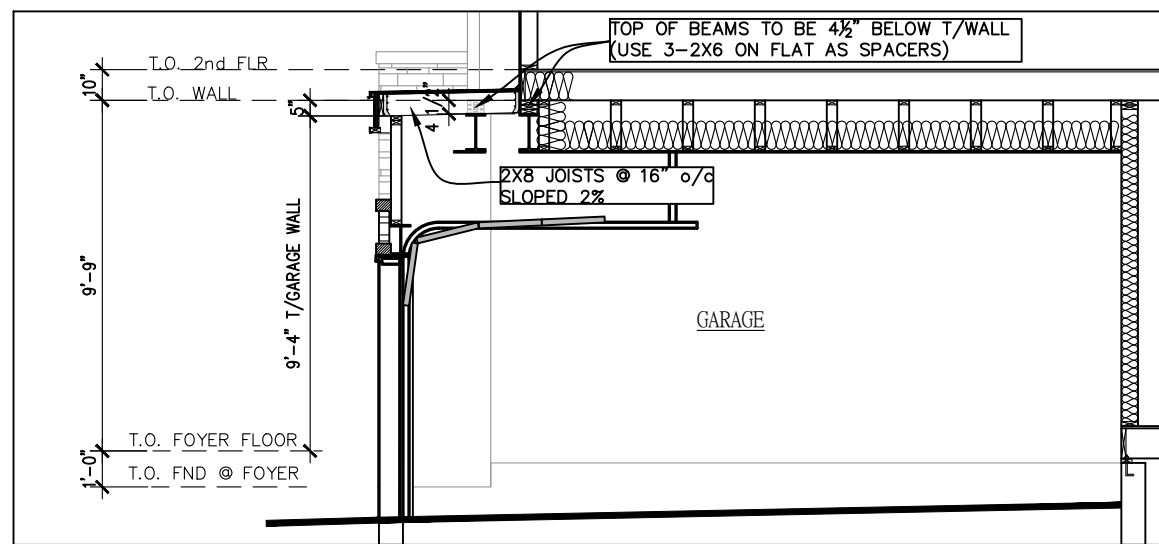

B SECTION B

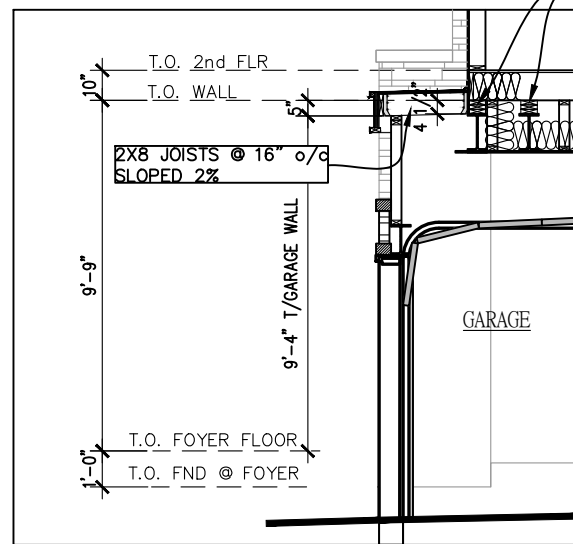

C SECTION C

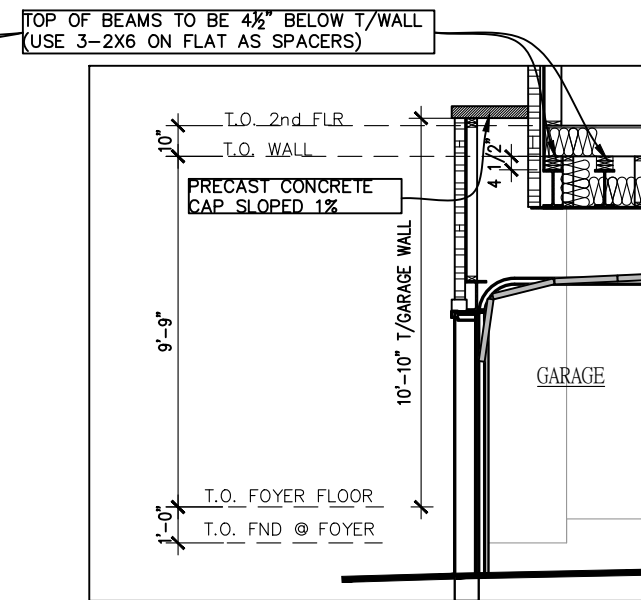

D SECTION D

footprint: XX
drawn by: SP
date: OCT/16
scale: 3/16" = 1'-0"
sheet no: 8

No.	Description	By
4	STRUCTURAL REVIEW	03/08/23 SP
3	FRONT FOYER REVISION	26/07/23 SP
2	FOR PRICING AND LAYOUTS	09/05/23 SP
1	PRELIMINARY - CONCEPT PROPOSAL	10/03/23 SP

ALLANDEALE M

SITE: XX

LOT NUMBER: XXX

CIVIC ADDRESS: XX

