

SITE INSTRUCTION

Forestside Estates

Attmar & Palleschi Drive Brampton, Ontario Attn: **Vince Staffieri** **SI A12**

PROJECT PROJECT # DATE

: **Forestside** : 1331.15

: Nov. 05, 2021

Site instructions/memos and Addendums are issued only for the purpose of recording any clarification or interpretation of the contract documents or giving direction on problems resulting from field conditions. These memos are subject to the provisions of the contract documents and unless reviewed with and authorized by the Client, will not affect the contract. Should the Contractor require a change in the contract price or project schedule, he shall submit to the Client, prior to commencement of work outlined in this memo, an itemized proposal for approval.

Title: Revisions to plans as itemized.

Reference:		Changes:
CS301a1	1st Floor Slab Edge	 Extend 600x650 Beam to service room and building wall crank edge from gridline 19 to gridline 23 and move service room slab and sloped slab to line up to the u/s of beam and revise spot elevations. Add additional spot elevations at sloped slab to ramp walls. Move column C2 to outside edge and line up with shear wall and line up with column above.
A403c2, A403c3	Elevation Building C	Revise height of the grade and ramp foundation wall in this area to cover the raised roof slab.
A502, A501	Sections	Revise slab over ramp wall to line up to the u/s of beam and slope to match main parking roof slab and revise spot elevations.

Reason: Revisions to plans as per architectural review of clearance of the slab over ramp walls and structural coordination.

GRAZIANI + CORAZZA
ARCHITECTS INC


D. Biase C.E.T.

Principal



Distribution:

Royal Pine Homes	Vince Staffieri Cinzia Caruzo	vince@royalpinehomes.com Cinzia@royalpinehomes.com
Jablonski Engineering	Kevin Deonaraine	kdeonaraine@astint.on.ca
United Engineering	Rene Cuales Leonard Matthews Susan Pan Mark Giorgi	rene@u-eng.ca Lenard@u-eng.ca susan@u-eng.ca mark@u-eng.ca
Candevcon Limited	Diarmund Hogan Dudister Damnaraign	dhorgan@candevcon.com dude@candevcon.com
Starfire Sprinkler Systems	Elite Novosselova Peter Adrian	elitecanada@hotmail.com Peter@starfiresystems.biz
Strybos Barron King Ltd.	Bryn Barron Kaleigh Gills Sydney Martel	bbarron@strybos.com kgillis@strybos.com smartel@strybos.com
Graziani + Corazza Architects	Domenic Biase Gino Colangelo Fernando Croatto	dbiase@gc-architects.com gcolangelo@gc-architects.com FCroatto@gc-architects.com

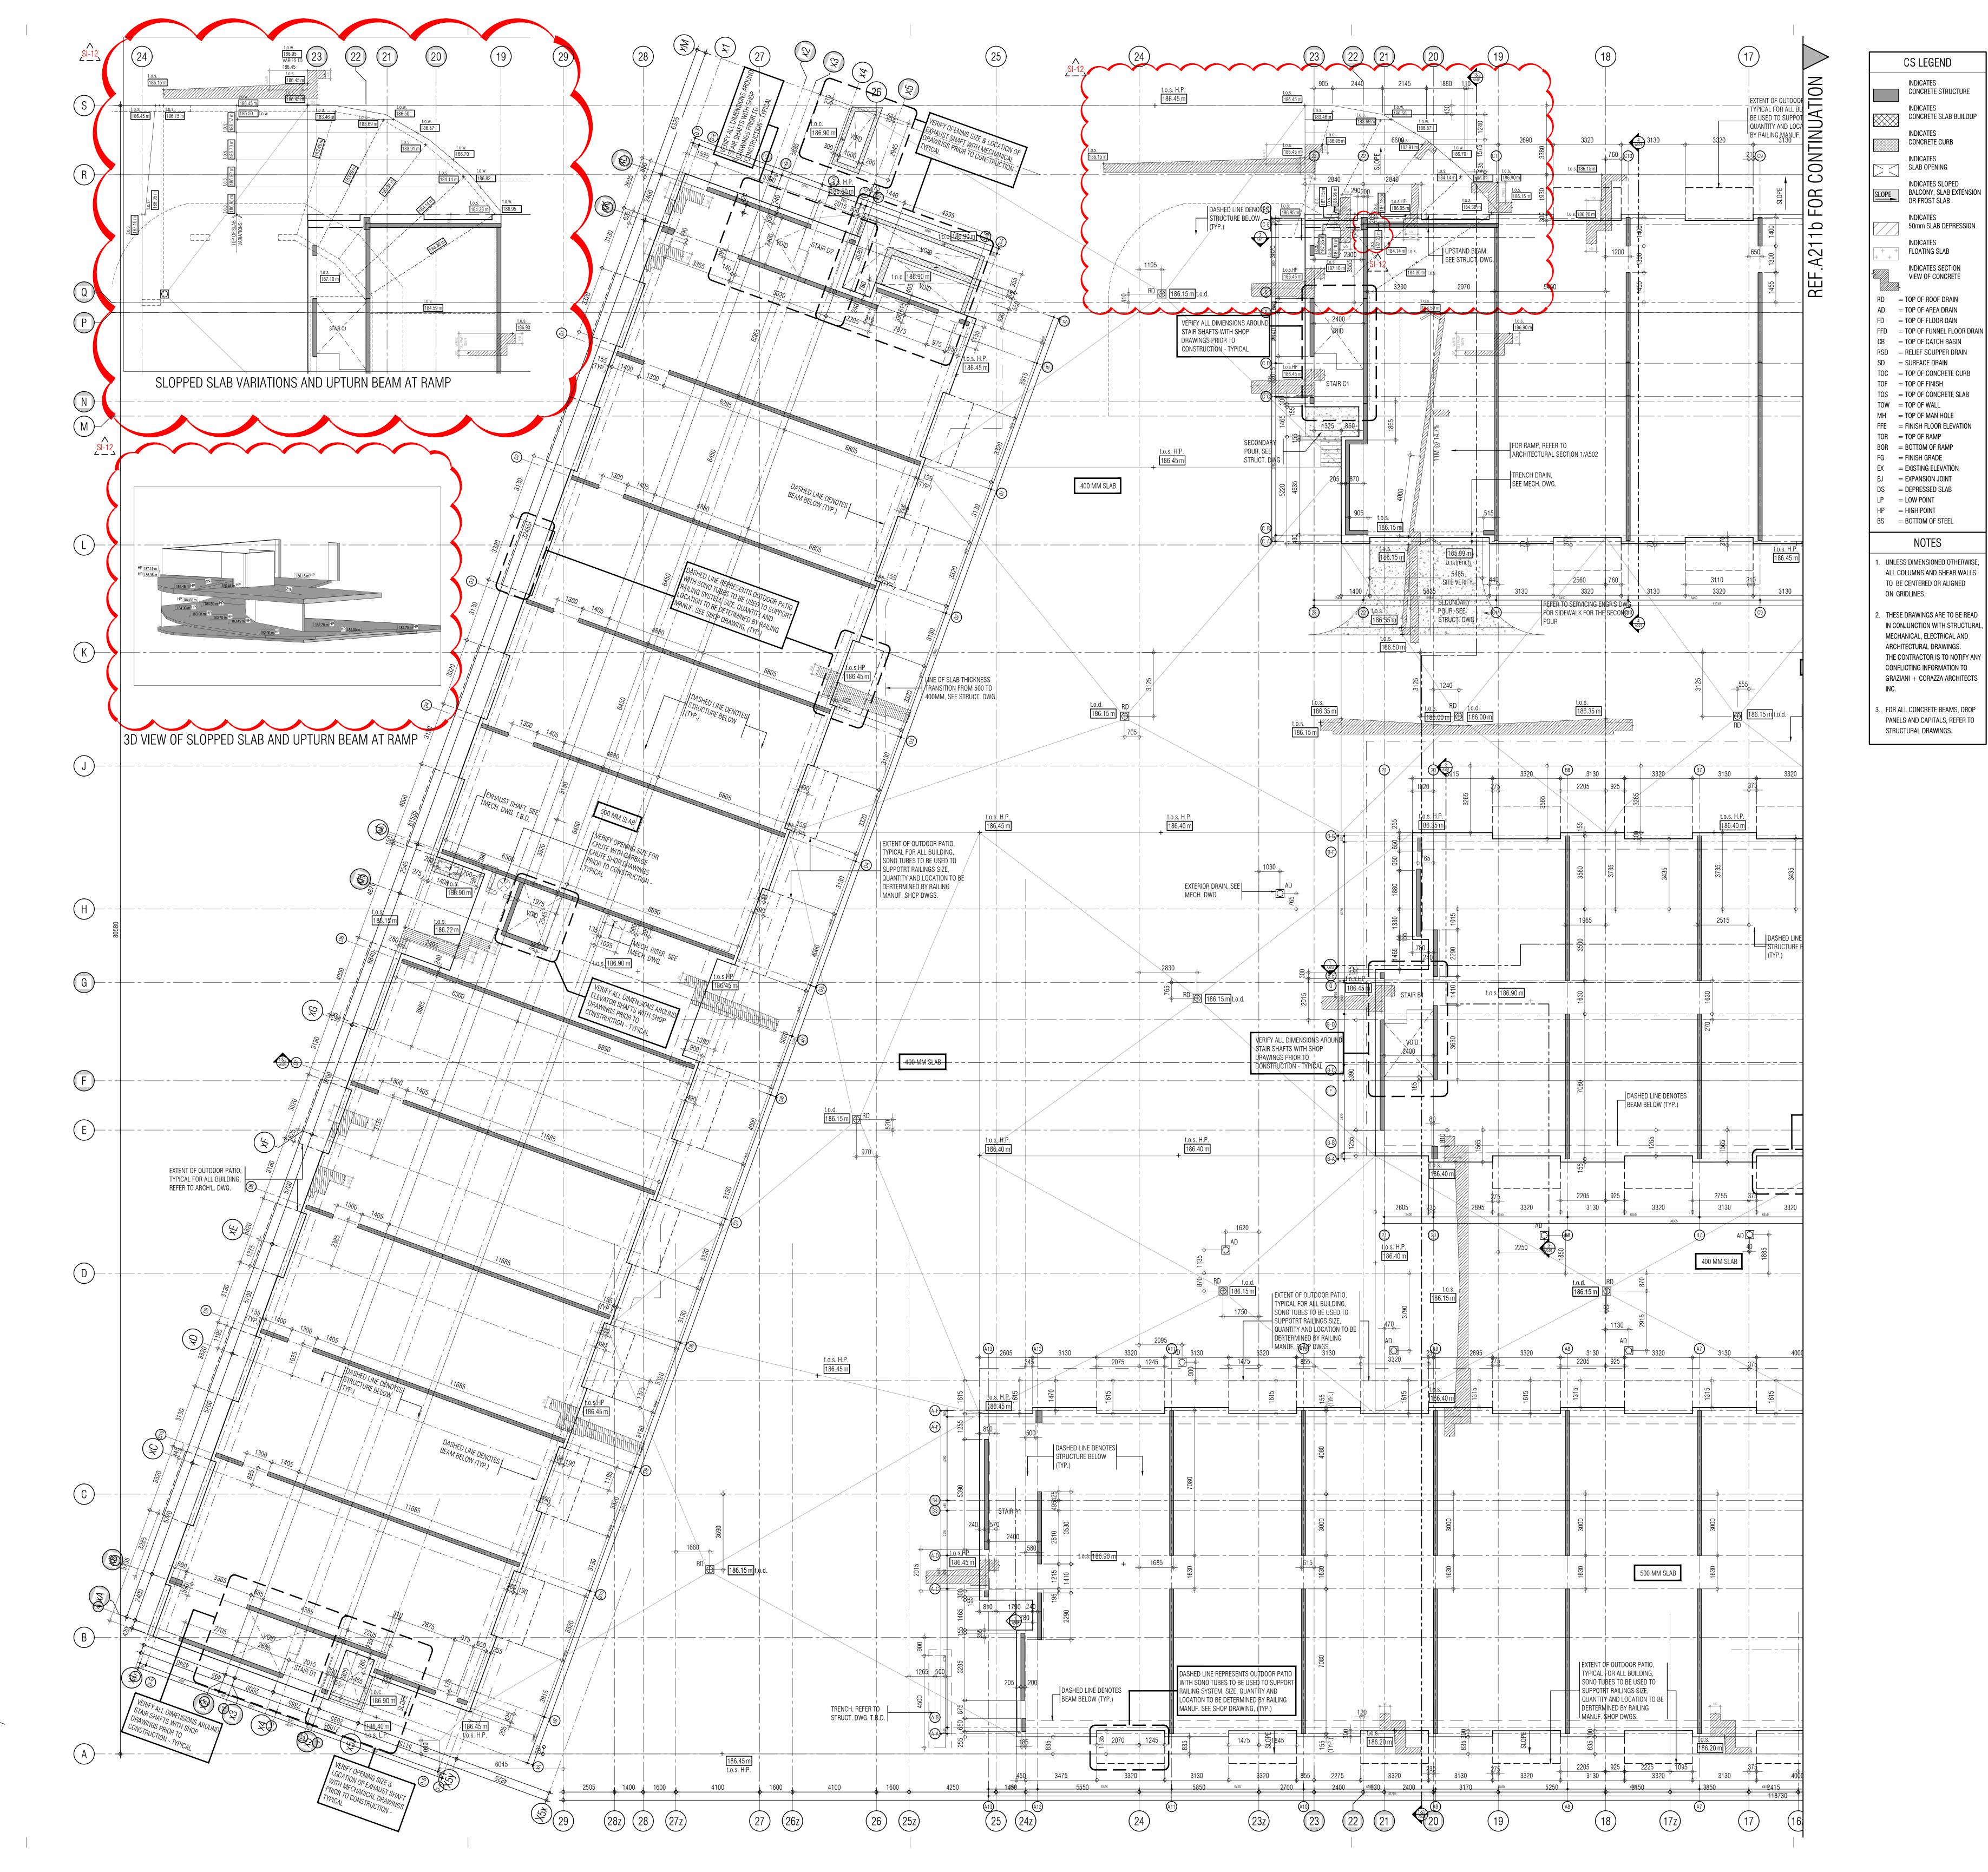

THIS DRAWING, AS AN INSTRUMENT OF SERVICE, IS PROVIDED BY AND IS THE PROPERTY OF GRAZIANI+CORAZZA ARCHITECTS INC. THE CONTRACTOR MUST VERIFY AND ACCEPT RESPONSIBILITY FOR ALL DIMENSIONS AND CONDITIONS ON SITE AND MUST NOTIFY GRAZIANI+CORAZZA ARCHITECTS INC. OF ANY VARIATIONS FROM THE SUPPLIED INFORMATION. GRAZIANI+CORAZZA ARCHITECTS INC. IS NOT CONCRETE STRUCTURE RESPONSIBLE FOR THE ACCURACY OF SURVEY, STRUCTURAL, MECHANICAL, $\hbox{\bf ELECTRICAL, AND OTHER ENGINEERING INFORMATION SHOWN ON THIS DRAWING.}\\$ REFER TO THE APPROPRIATE ENGINEERING DRAWINGS BEFORE PROCEEDING WITH THE WORK. CONSTRUCTION MUST CONFORM TO ALL APPLICABLE CODES AND

> NOTED, NO INVESTIGATION HAS BEEN UNDERTAKEN OR REPORTED ON BY THIS OFFICE IN REGARDS TO THE ENVIRONMENTAL CONDITION OF THIS SITE. THIS DRAWING IS NOT TO BE SCALED. ALL ARCHITECTURAL SYMBOLS INDICATED ON THIS DRAWING ARE GRAPHIC REPRESENTATIONS ONLY.

INFORMATION IN RESPECT TO THEIR PARTICULAR RESPONSIBILITY.

CONDITIONS FOR ELECTRONIC INFORMATION TRANSFER: ELECTRONIC INFORMATION IS SUPPLIED TO THE OTHER ASSOCIATED FIRMS TO ASSIST THEM IN THE EXECUTION OF THEIR WORK/REVIEW. THE RECIPIENT FIRMS MUST DETERMINE THE COMPLETENESS/APPROPRIATENESS/RELEVANCE OF THE

REQUIREMENTS OF THE AUTHORITIES HAVING JURISDICTION. UNLESS OTHERWISE

GRAZIANI+CORAZZA ARCHITECTS INC. SHALL NOT BE RESPONSIBLE FOR: ERRORS, OMISSIONS, INCOMPLETENESS DUE TO LOSS OF INFORMATION IN WHOLE OR PART WHEN INFORMATION IS TRANSFERRED. TRANSMISSION OF ANY VIRUS OR DAMAGE TO THE RECEIVING ELECTRONIC SYSTEM WHEN INFORMATION IS TRANSFERRED.

01. Oct.07.2019 issued for tender

02. Mar.13.2020 issued for design coordination #2

03. Mar.16.2020 issued for addendum #2

04. Mar.16.2020 issued for addendum #3 05. Aug.24.2020 issued for addendum #4

06. Sept. 28.2020 issued for permit 07. Oct.20.2020 issued for addendum #5 08. Nov.23.2020 issued for addendum #6

> 09. Dec.14.2020 issued for addendum #7 10. Jan.18.2021 issued for addendum #8

12. Mar.09.2021 issued for addendum #9 13. Mar.10.2021 issued for addendum #9R

11. Mar. 2. 2021 issued for permit

14. Mar.26.2021 issued for progress

15. May 14. 2021 issued for Site Instruction #1

16. June 15. 2021 issued for Site Instruction #2

17. July. 7. 2021 re-issued for permit

18. July. 15. 2021 Issued for Site Instruction #3 19. July. 27. 2021 Issued for Site Instruction #4

20. Aug. 3. 2021 Issued for Site Instruction #5 21. Aug. 18. 2021 Issued for Site Instruction #6

22. Aug. 20. 2021 Re-issued for permit. 23. Sept. 07. 2021 Issued for Site Instruction #7

24. Sept. 09. 2021 Issued for Site Instruction #8

25. Sept. 16. 2021 Issued for Building D Permit Revisions 26. Sept. 22. 2021 Issued for Site Instruction #9

27. Oct. 6. 2021 Re-issued for permit.

28. Oct. 8. 2021 Issued for Site Instruction #10

30. Oct. 28. 2021 Issued for Site Instruction #11

31. Nov. 05. 2021 Issued for Site Instruction #12

32. Nov. 22. 2021 Issued for Site Instruction #13

01. A.F.P.1198220219 Issued forcAidentdum 1



issued for revisions

GRAZIANI CORAZZA

ARCHITECTS 1320 SHAWSON DRIVE, SUITE 100 MISSISSAUGA, ONTARIO L4W 1C3 T.905.795.2601 F.905.795.2844 WWW.GC-ARCHITECTS.COM



B.GRAZIANI PROJECT ARCHITECT: ASSISTANT DESIGNER:

R.LINCOLN G.C/F.C/M.B D.BIASE/G.COLANGELO NOV.24.2021


CONCRETE SLAB EDGE GROUND FLOOR (ENLARGE PLAN)




PLOT DATE:

TITLEBLOCK SIZE: 915 x 1200



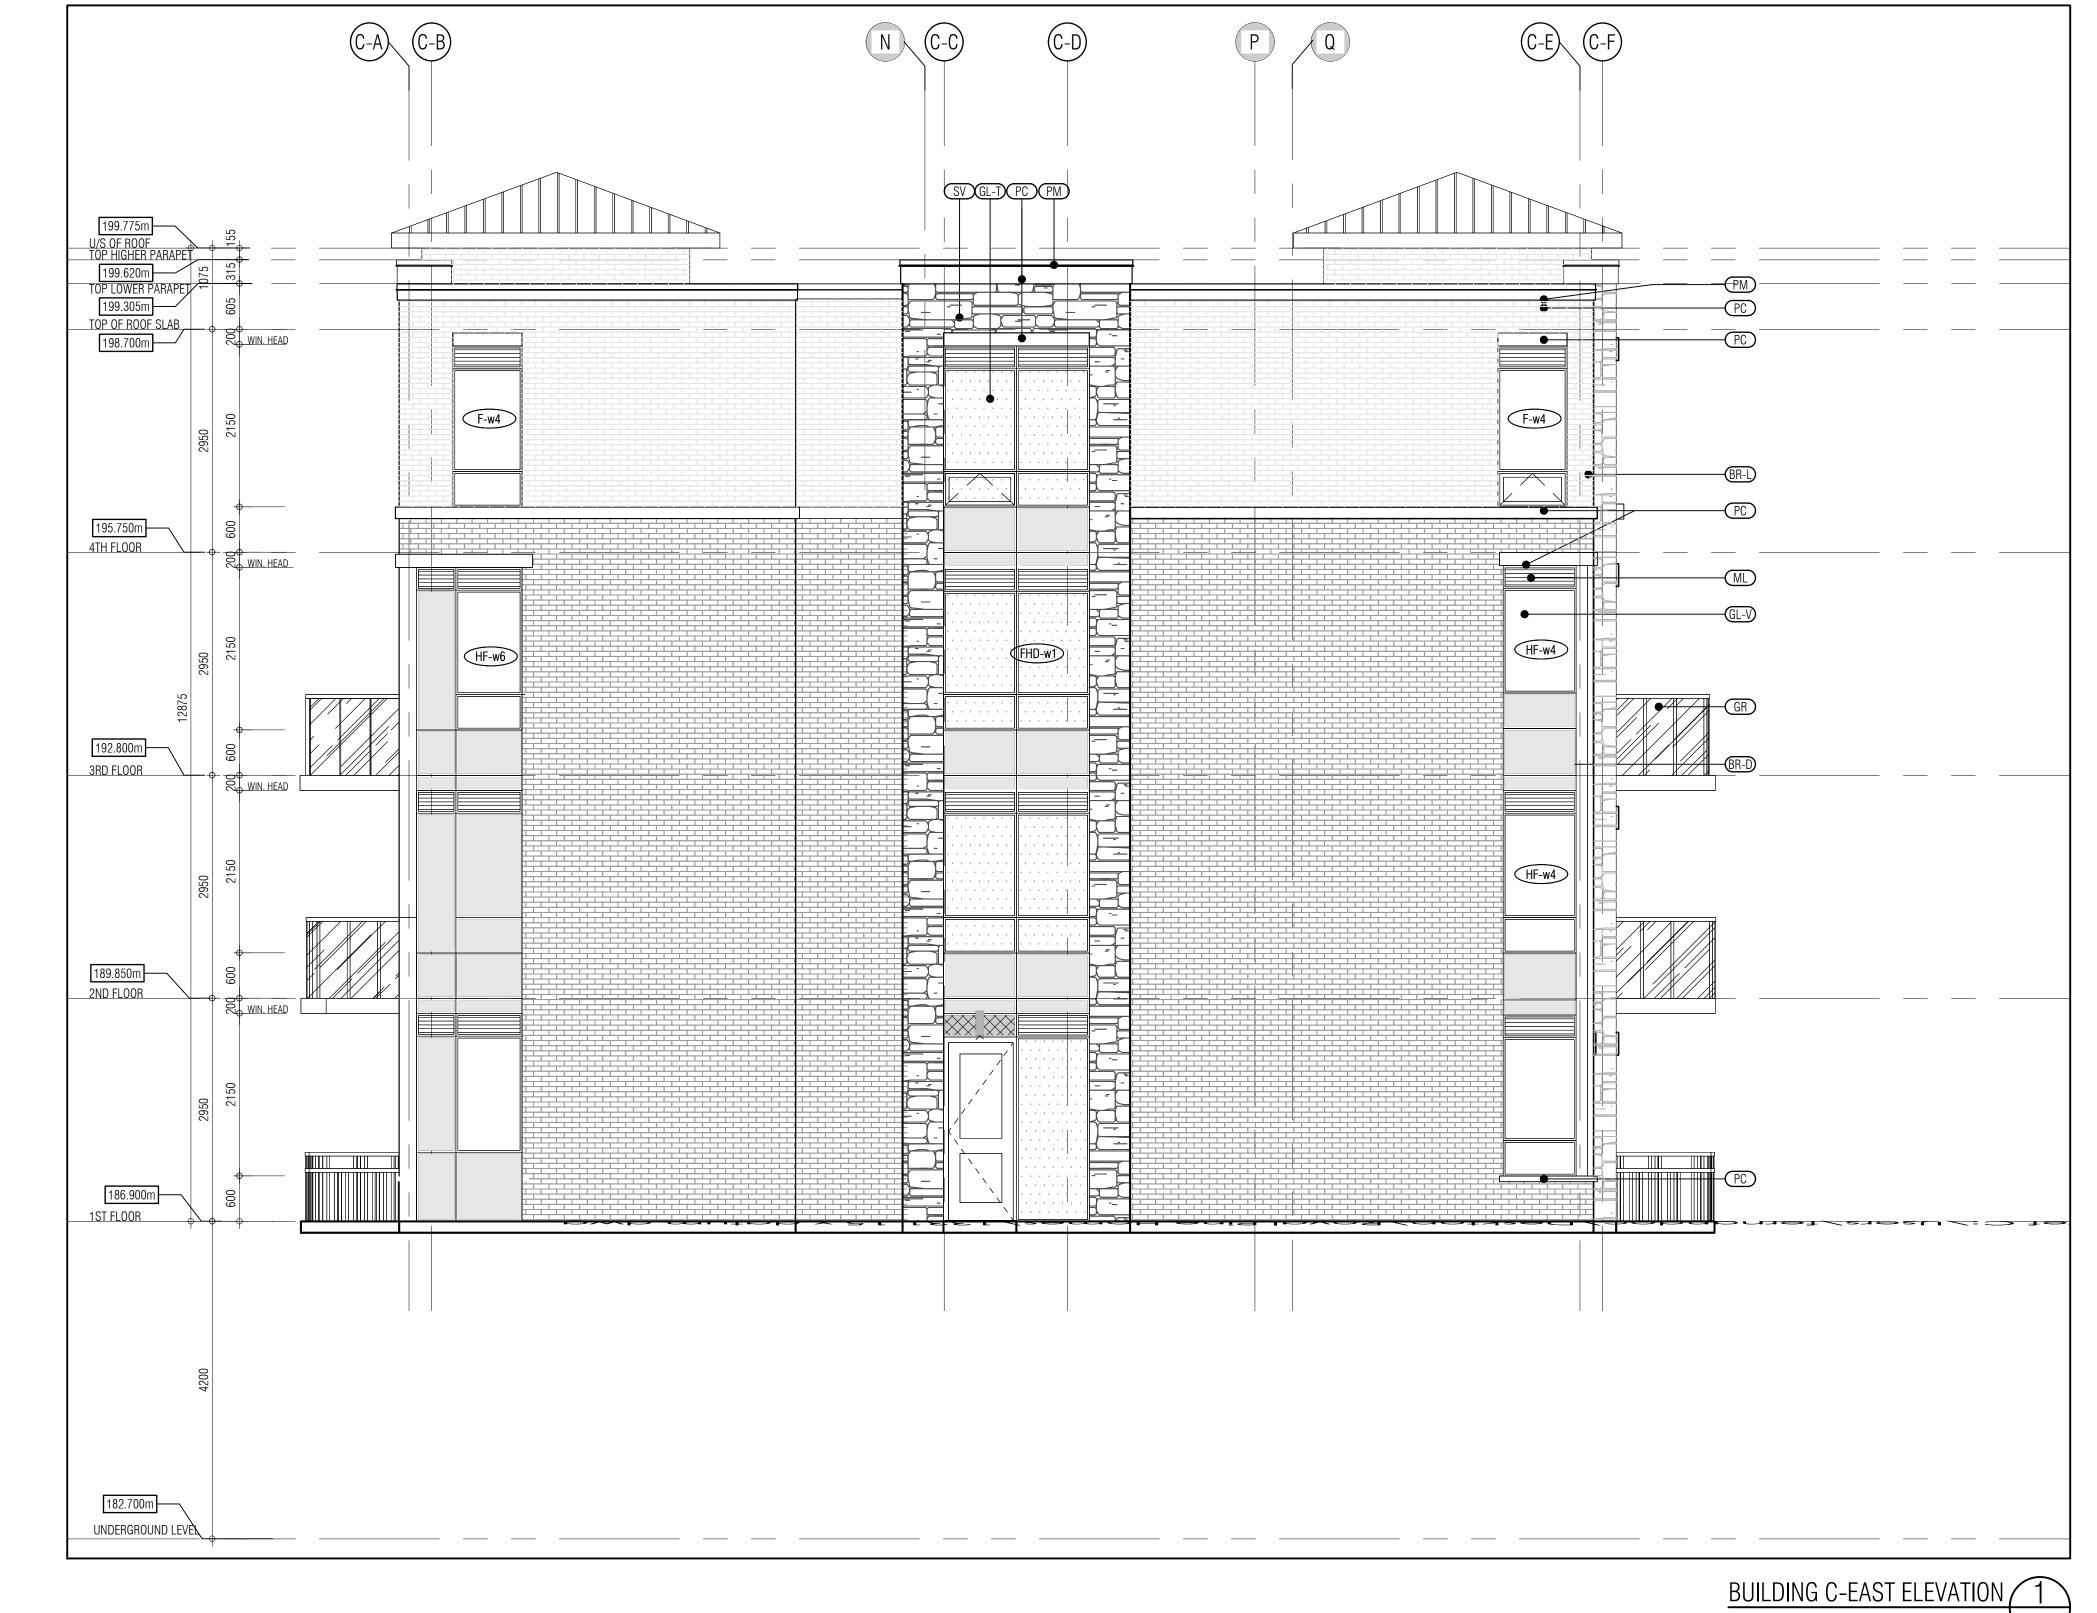

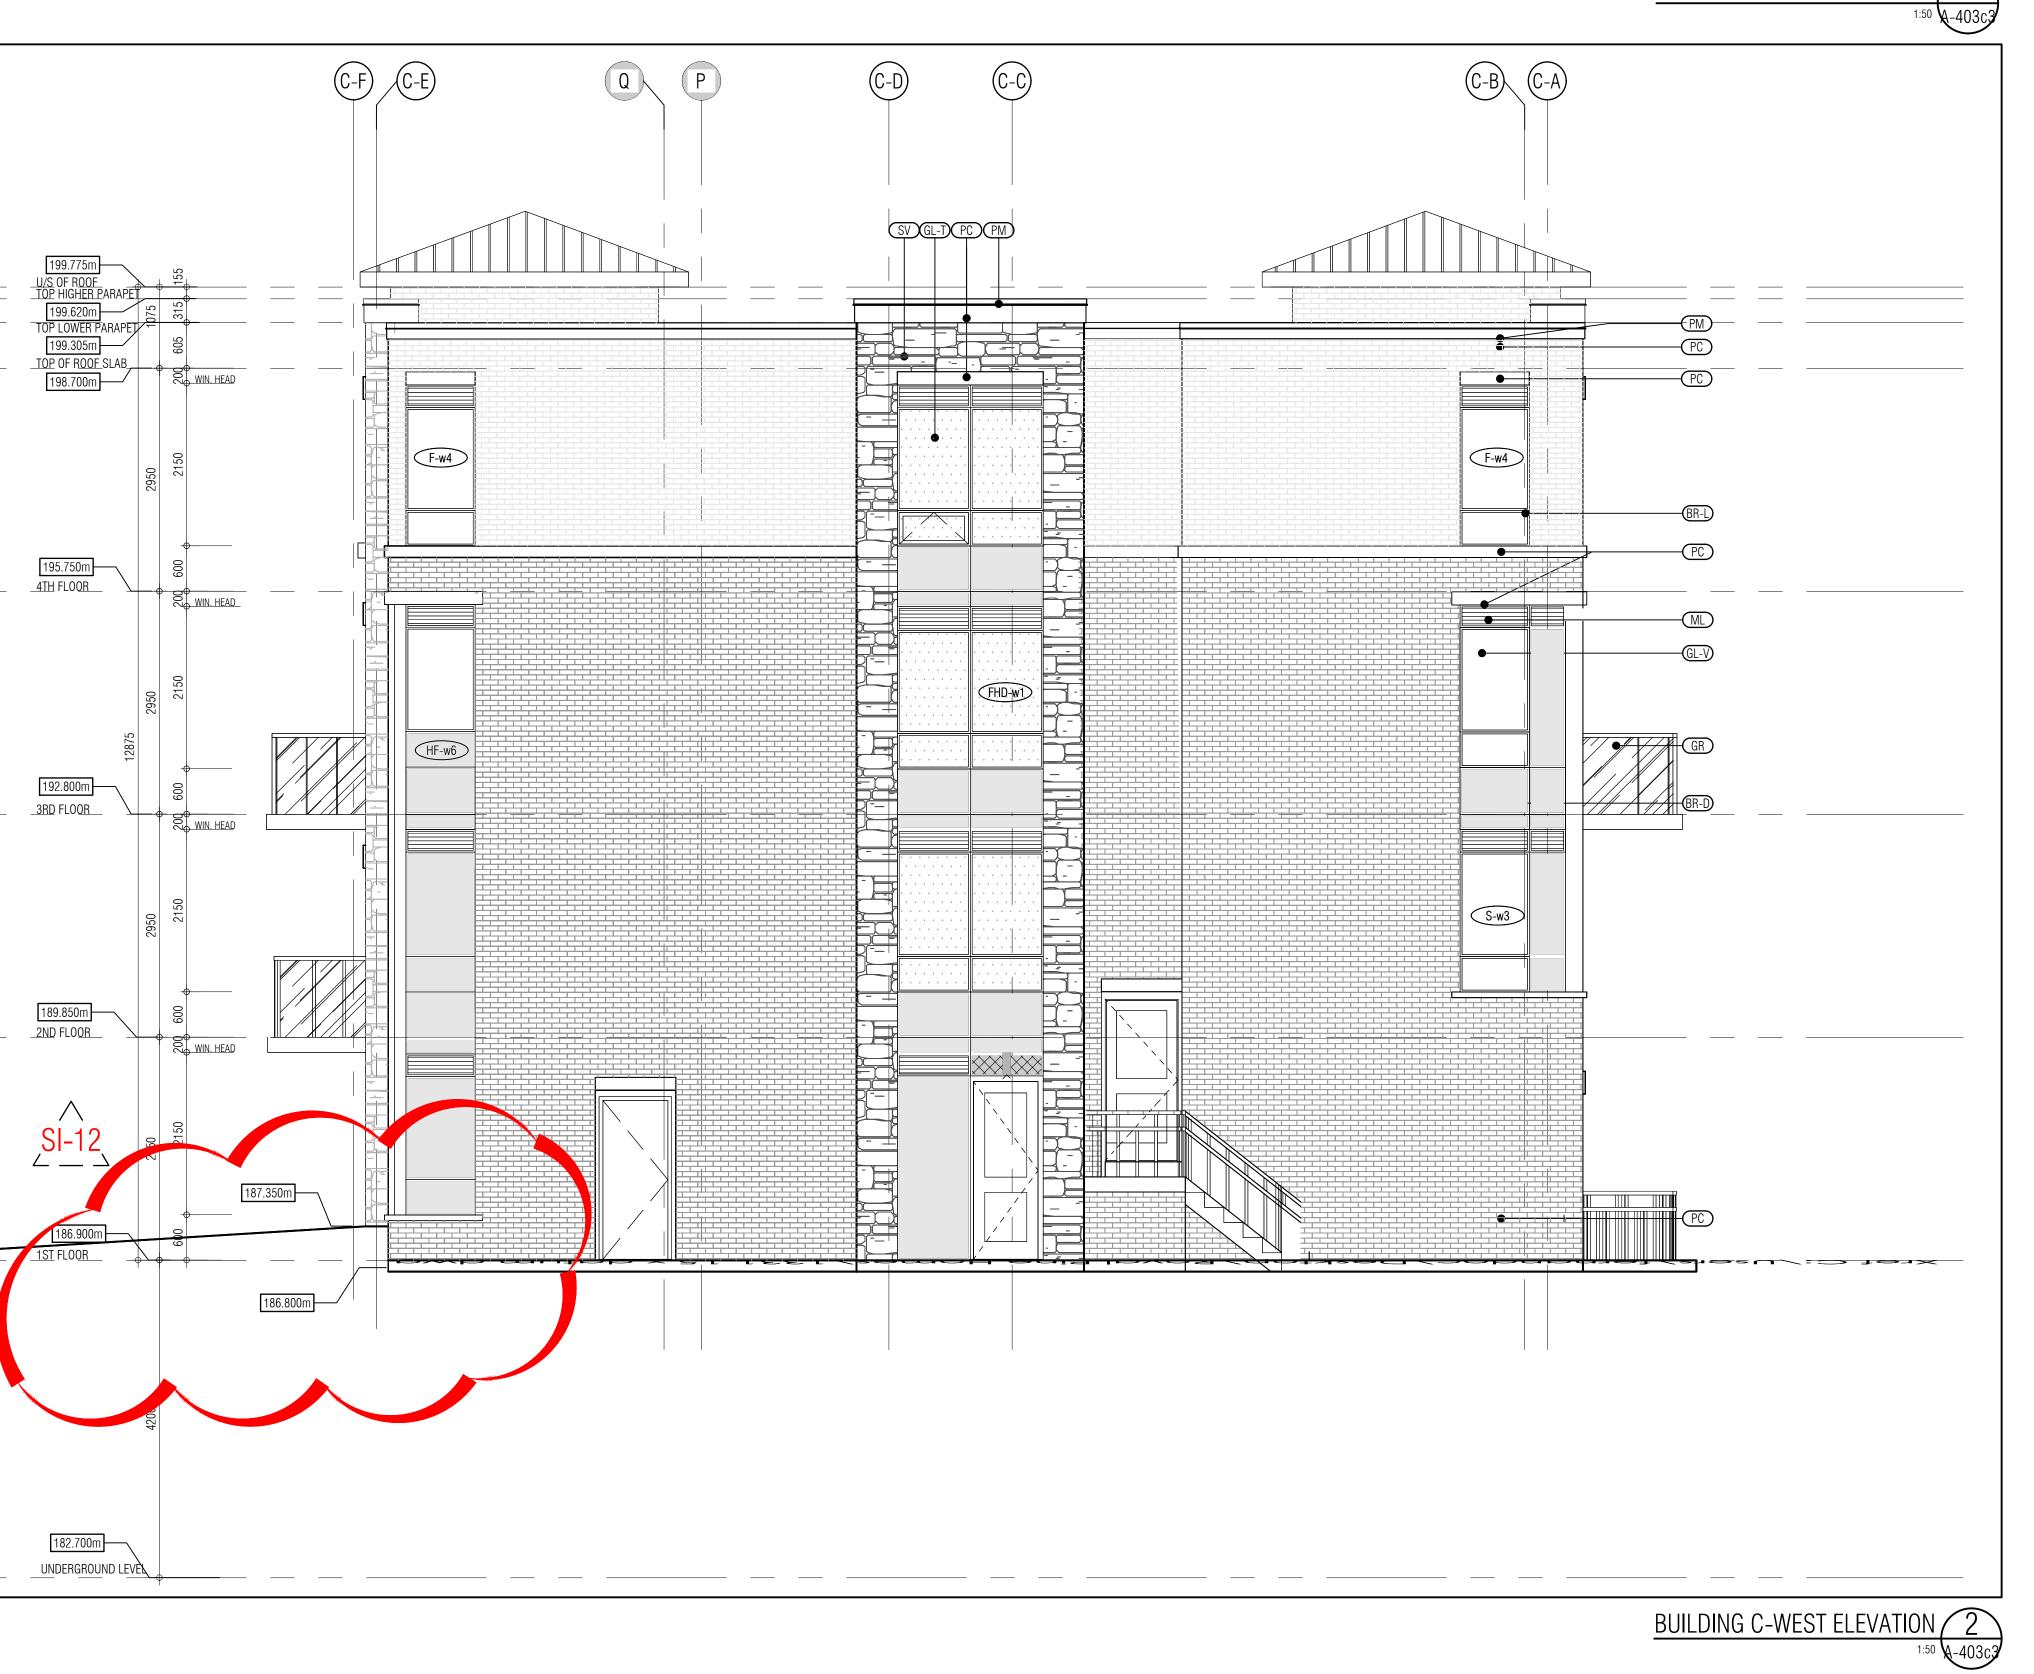

THIS DRAWING, AS AN INSTRUMENT OF SERVICE, IS PROVIDED BY AND IS THE PROPERTY OF GRAZIANI+CORAZZA ARCHITECTS INC. THE CONTRACTOR MUST VERIFY AND ACCEPT RESPONSIBILITY FOR ALL DIMENSIONS AND CONDITIONS ON SITE AND MUST NOTIFY GRAZIANI+CORAZZA ARCHITECTS INC. OF ANY VARIATIONS FROM THE SUPPLIED INFORMATION. GRAZIANI+CORAZZA ARCHITECTS INC. IS NOT RESPONSIBLE FOR THE ACCURACY OF SURVEY, STRUCTURAL, MECHANICAL, ELECTRICAL, AND OTHER ENGINEERING INFORMATION SHOWN ON THIS DRAWING. REFER TO THE APPROPRIATE ENGINEERING DRAWINGS BEFORE PROCEEDING WITH THE WORK. CONSTRUCTION MUST CONFORM TO ALL APPLICABLE CODES AND REQUIREMENTS OF THE AUTHORITIES HAVING JURISDICTION. UNLESS OTHERWISE NOTED, NO INVESTIGATION HAS BEEN UNDERTAKEN OR REPORTED ON BY THIS OFFICE IN REGARDS TO THE ENVIRONMENTAL CONDITION OF THIS SITE.

THIS DRAWING IS NOT TO BE SCALED. ALL ARCHITECTURAL SYMBOLS INDICATED ON THIS DRAWING ARE GRAPHIC REPRESENTATIONS ONLY.

CONDITIONS FOR ELECTRONIC INFORMATION TRANSFER:

ELECTRONIC INFORMATION IS SUPPLIED TO THE OTHER ASSOCIATED FIRMS TO ASSIST THEM IN THE EXECUTION OF THEIR WORK/REVIEW. THE RECIPIENT FIRMS MUST DETERMINE THE COMPLETENESS/APPROPRIATENESS/RELEVANCE OF THE


INFORMATION IN RESPECT TO THEIR PARTICULAR RESPONSIBILITY.

GRAZIANI+CORAZZA ARCHITECTS INC. SHALL NOT BE RESPONSIBLE FOR:

1. ERRORS, OMISSIONS, INCOMPLETENESS DUE TO LOSS OF INFORMATION IN WHOLE OR PART WHEN INFORMATION IS TRANSFERRED.

2. TRANSMISSION OF ANY VIRUS OR DAMAGE TO THE RECEIVING ELECTRONIC SYSTEM WHEN INFORMATION IS TRANSFERRED.

01. Oct.07.2019 issued for tender 02. Mar.13.2020 issued for design coordination #2 03. Mar.16.2020 issued for addendum #2 04. Mar.16.2020 issued for addendum #3 05. Aug.24.2020 issued for addendum #4 06. Sept. 28.2020 issued for permit 07. Oct.20.2020 issued for addendum #5 08. Nov.23.2020 issued for addendum #6 09. Dec.14.2020 issued for addendum #7 10. Jan.18.2021 issued for addendum #8 11. Mar. 2. 2021 issued for permit 12. Mar.09.2021 issued for addendum #9 13. Mar.10.2021 issued for addendum #9R 14. Mar.26.2021 issued for progress 15. May 14. 2021 issued for Site Instruction #1 16. June 15. 2021 issued for Site Instruction #2 17. July. 7. 2021 re-issued for permit 18. July. 15. 2021 Issued for Site Instruction #3 19. July. 27. 2021 Issued for Site Instruction #4 20. Aug. 3. 2021 Issued for Site Instruction #5 21. Aug. 18. 2021 Issued for Site Instruction #6 22. Aug. 20. 2021 Re-issued for permit. 23. Sept. 07. 2021 Issued for Site Instruction #7 24. Sept. 09. 2021 Issued for Site Instruction #8 25. Sept. 16. 2021 Issued for Building D Permit Revisions bg 26. Sept. 22. 2021 Issued for Site Instruction #9 27. Oct. 6. 2021 Re-issued for permit. 28. Oct. 8. 2021 Issued for Site Instruction #10 30. Oct. 28. 2021 Issued for Site Instruction #11 31. Nov. 05. 2021 Issued for Site Instruction #12

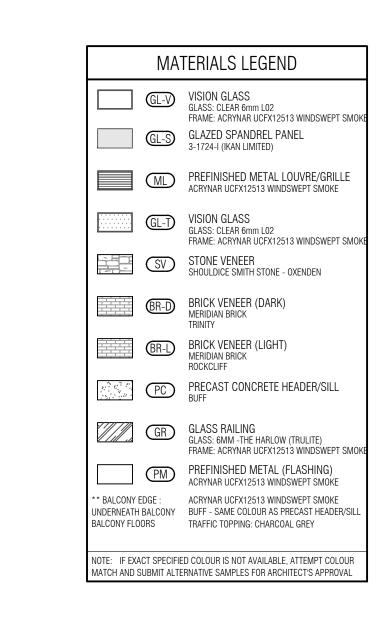

O1. Apr.19.2021 issued to client by issued for revisions

+ + +

GRAZIANI
CORAZZA
ARCHITECTS

+ + +



ATTMAR + PALLESCHI DRIVE

PROJECT ARCHITECT:

B.GRAZIANI

ASSISTANT DESIGNER:

R.LINCOLN

DRAWN BY:

G.C/F.C/M.B

CHECKED BY:

D.BIASE/G.COLANGELO

PLOT DATE:


NOV.05.2021

JOB # 1331.15

EAST & WEST ELEVATION
BUILDING C

• A-403c3

TITLEBLOCK SIZE: 915 x 1200

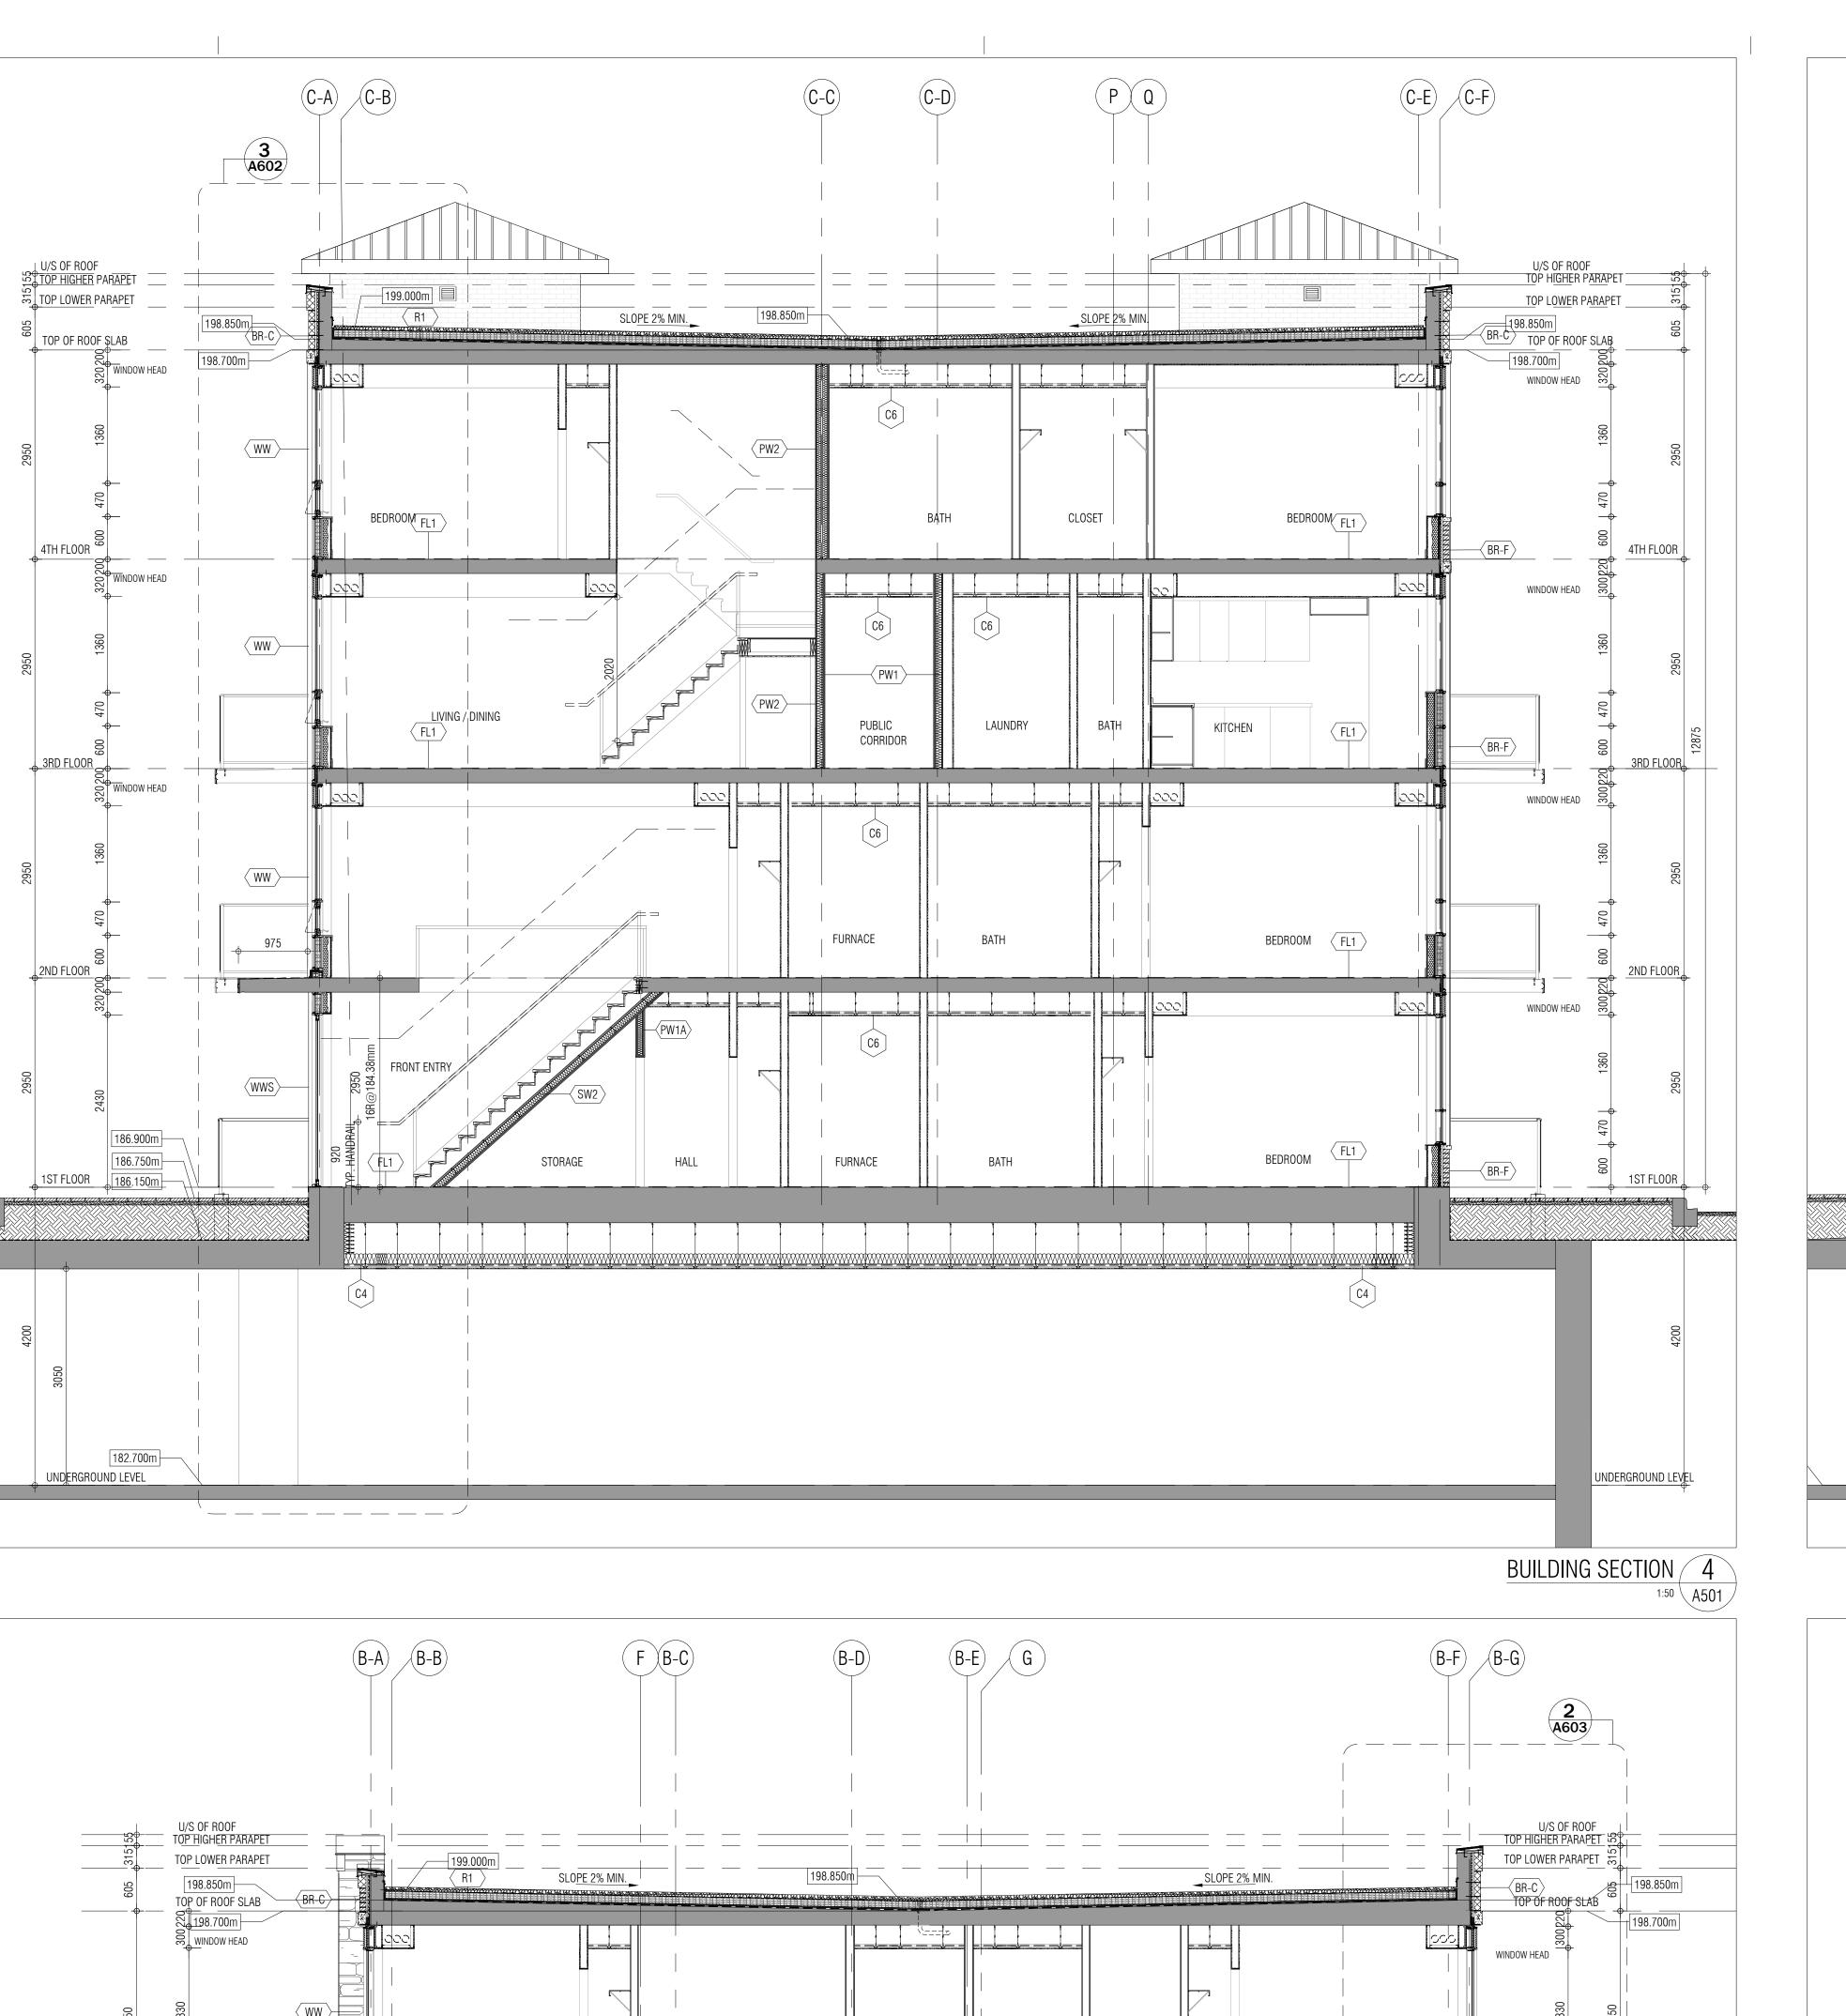

PUBLIC

CORRIDOR

CORRIDOR

BATH

FL1LIVING/DINING

FL1 BEDROOM


FL1 LIVING/DINING


WINDOW HEAD S

WINDOW HEAD

UNDERGROUND LEVEL

BUILDING SECTION 3

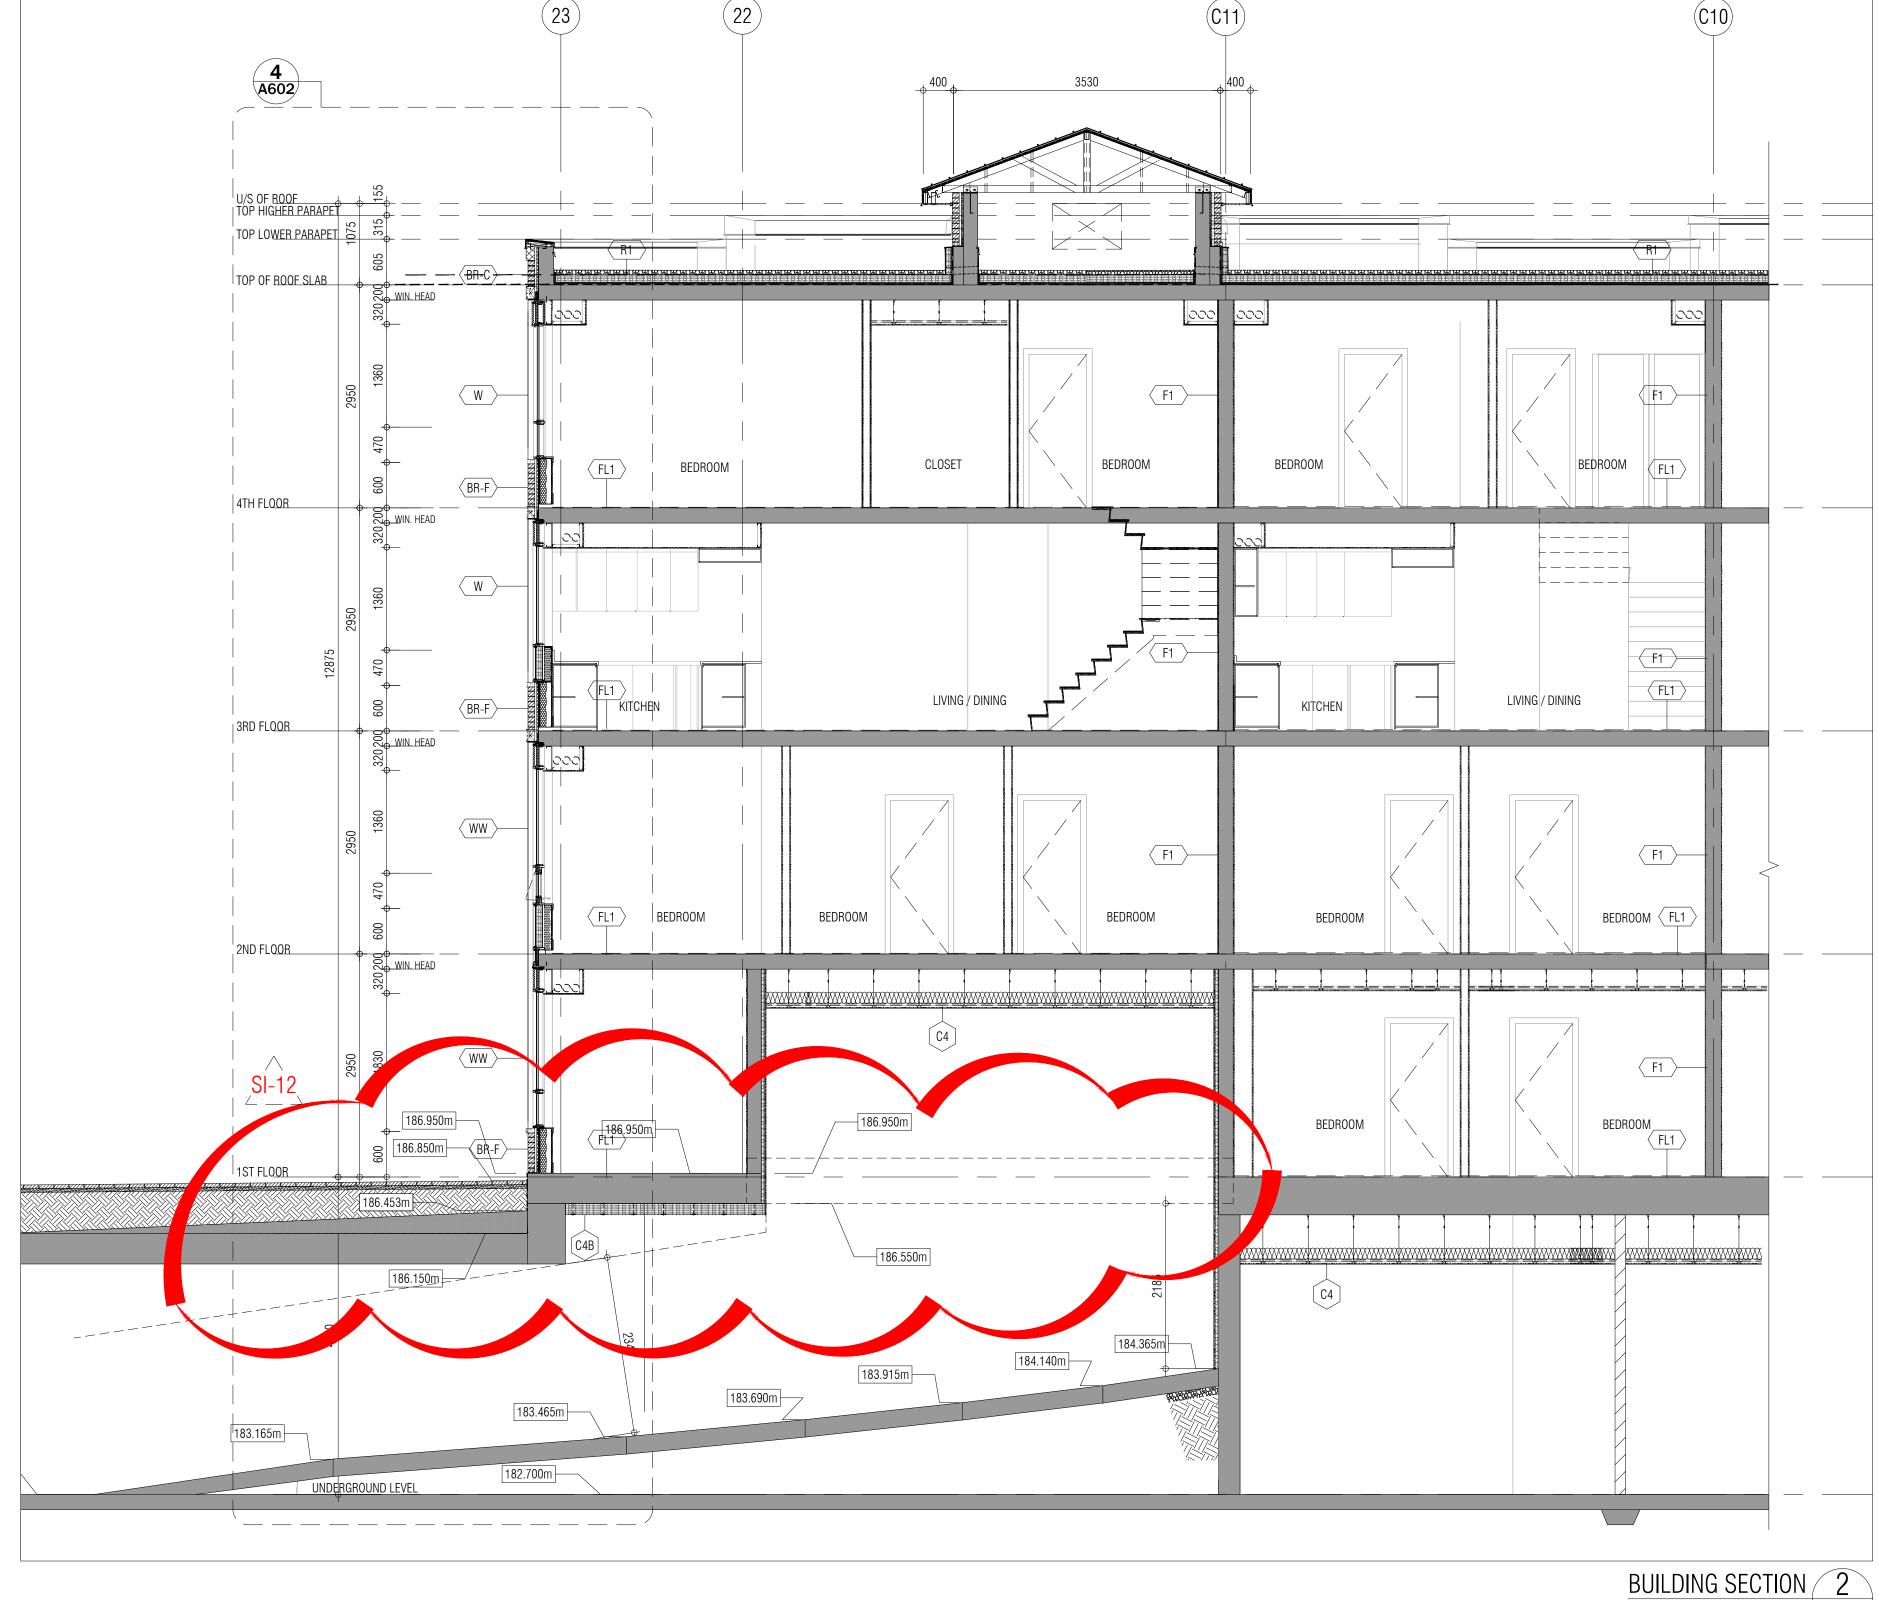

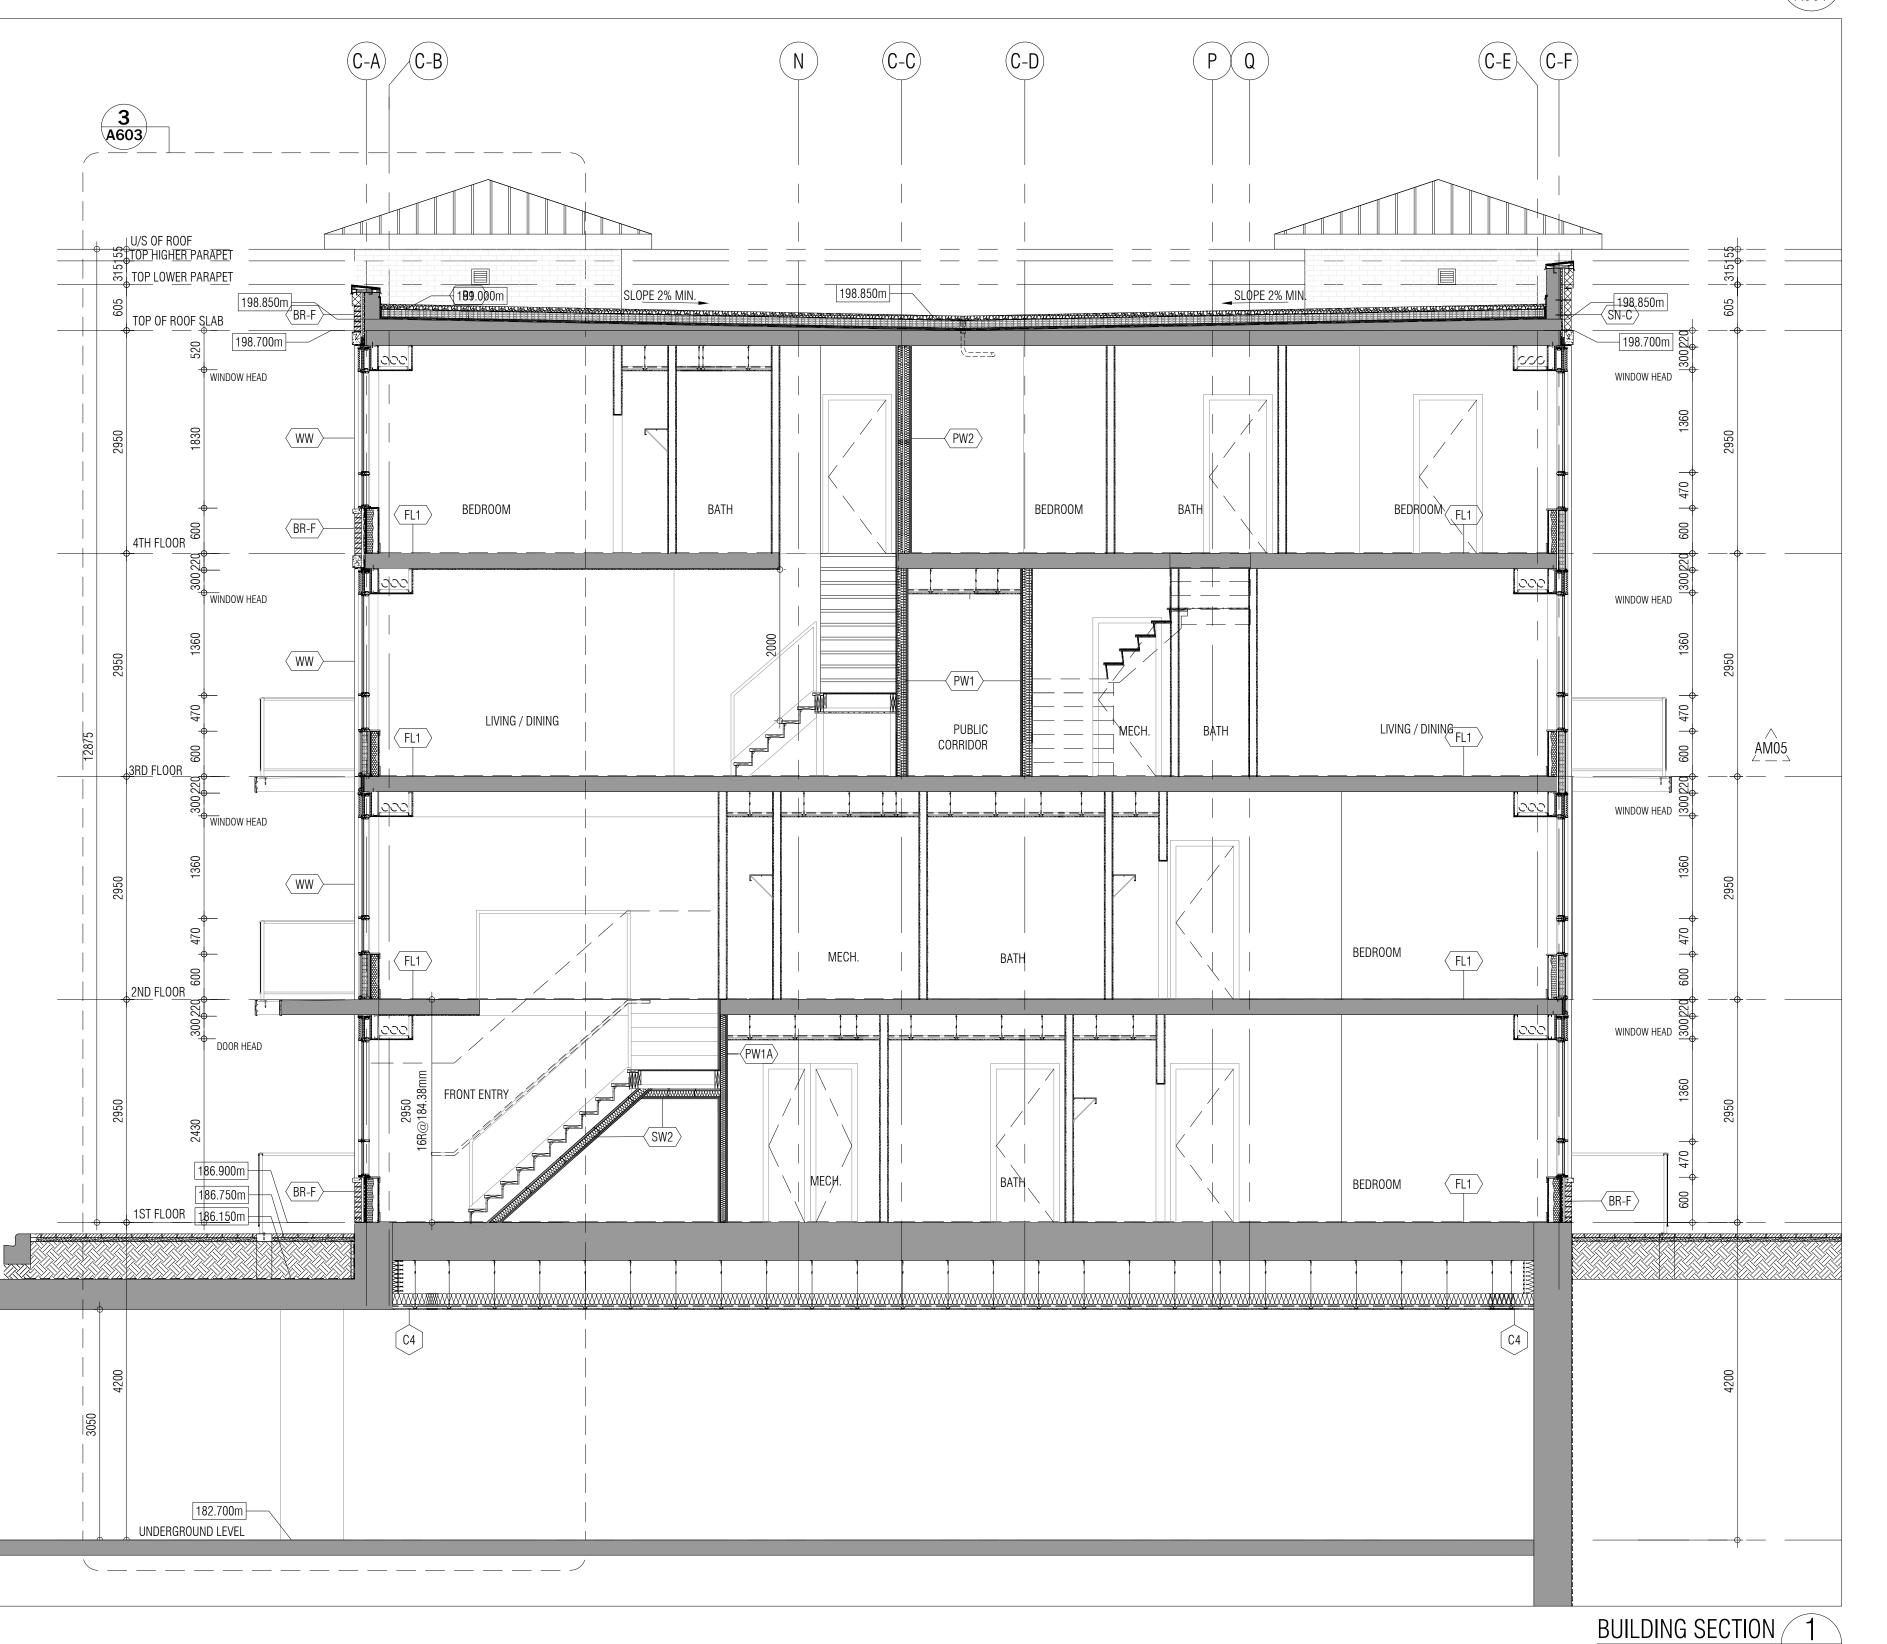

THIS DRAWING, AS AN INSTRUMENT OF SERVICE, IS PROVIDED BY AND IS THE PROPERTY OF GRAZIANI+CORAZZA ARCHITECTS INC. THE CONTRACTOR MUST VERIFY AND ACCEPT RESPONSIBILITY FOR ALL DIMENSIONS AND CONDITIONS ON SITE AND MUST NOTIFY GRAZIANI+CORAZZA ARCHITECTS INC. OF ANY VARIATIONS FROM THE SUPPLIED INFORMATION. GRAZIANI+CORAZZA ARCHITECTS INC. IS NOT RESPONSIBLE FOR THE ACCURACY OF SURVEY, STRUCTURAL, MECHANICAL, ELECTRICAL, AND OTHER ENGINEERING INFORMATION SHOWN ON THIS DRAWING. REFER TO THE APPROPRIATE ENGINEERING DRAWINGS BEFORE PROCEEDING WITH THE WORK. CONSTRUCTION MUST CONFORM TO ALL APPLICABLE CODES AND REQUIREMENTS OF THE AUTHORITIES HAVING JURISDICTION. UNLESS OTHERWISE NOTED, NO INVESTIGATION HAS BEEN UNDERTAKEN OR REPORTED ON BY THIS OFFICE IN REGARDS TO THE ENVIRONMENTAL CONDITION OF THIS SITE.

THIS DRAWING IS NOT TO BE SCALED. ALL ARCHITECTURAL SYMBOLS INDICATED ON THIS DRAWING ARE GRAPHIC REPRESENTATIONS ONLY. CONDITIONS FOR ELECTRONIC INFORMATION TRANSFER:

ELECTRONIC INFORMATION IS SUPPLIED TO THE OTHER ASSOCIATED FIRMS TO ASSIST THEM IN THE EXECUTION OF THEIR WORK/REVIEW. THE RECIPIENT FIRMS MUST DETERMINE THE COMPLETENESS/APPROPRIATENESS/RELEVANCE OF THE INFORMATION IN RESPECT TO THEIR PARTICULAR RESPONSIBILITY. GRAZIANI+CORAZZA ARCHITECTS INC. SHALL NOT BE RESPONSIBLE FOR: . ERRORS, OMISSIONS, INCOMPLETENESS DUE TO LOSS OF INFORMATION IN

WHOLE OR PART WHEN INFORMATION IS TRANSFERRED.

SYSTEM WHEN INFORMATION IS TRANSFERRED.

TRANSMISSION OF ANY VIRUS OR DAMAGE TO THE RECEIVING ELECTRONIC

01. Oct.07.2019 issued for tender

02. Mar.13.2020 issued for design coordination #2

03. Mar.16.2020 issued for addendum #2 04. Mar.16.2020 issued for addendum #3

05. Aug.24.2020 issued for addendum #4

06. Sept. 28.2020 issued for permit 07. Oct.20.2020 issued for addendum #5

08. Nov.23.2020 issued for addendum #6

09. Dec.14.2020 issued for addendum #7 10. Jan.18.2021 issued for addendum #8

11. Mar. 2. 2021 issued for permit 12. Mar.09.2021 issued for addendum #9

13. Mar.10.2021 issued for addendum #9R

14. Mar.26.2021 issued for progress

15. May 14. 2021 issued for Site Instruction #1 16. June 15. 2021 issued for Site Instruction #2

17. July. 7. 2021 re-issued for permit

18. July. 15. 2021 Issued for Site Instruction #3 19. July. 27. 2021 Issued for Site Instruction #4

20. Aug. 3. 2021 Issued for Site Instruction #5

21. Aug. 18. 2021 Issued for Site Instruction #6

22. Aug. 20. 2021 Re-issued for permit. 23. Sept. 07. 2021 Issued for Site Instruction #7

24. Sept. 09. 2021 Issued for Site Instruction #8 25. Sept. 16. 2021 Issued for Building D Permit Revisions

26. Sept. 22. 2021 Issued for Site Instruction #9

27. Oct. 6. 2021 Re-issued for permit.

28. Oct. 8. 2021 Issued for Site Instruction #10 30. Oct. 28. 2021 Issued for Site Instruction #11

31. Nov. 05. 2021 Issued for Site Instruction #12

01. Apr.19.2021 issued to client

issued for revisions



ARCHITECTS

1320 SHAWSON DRIVE, SUITE 100 MISSISSAUGA, ONTARIO L4W 1C3 T.905.795.2601 F.905.795.2844 WWW.GC-ARCHITECTS.COM



ATTMAR + PALLESCHI DRIVE


B.GRAZIANI PROJECT ARCHITECT: R.LINCOLN ASSISTANT DESIGNER: G.C/F.C/M.B


D.BIASE/G.COLANGELO

BUILDING SECTIONS

1:50

TITLEBLOCK SIZE: 915 x 1200

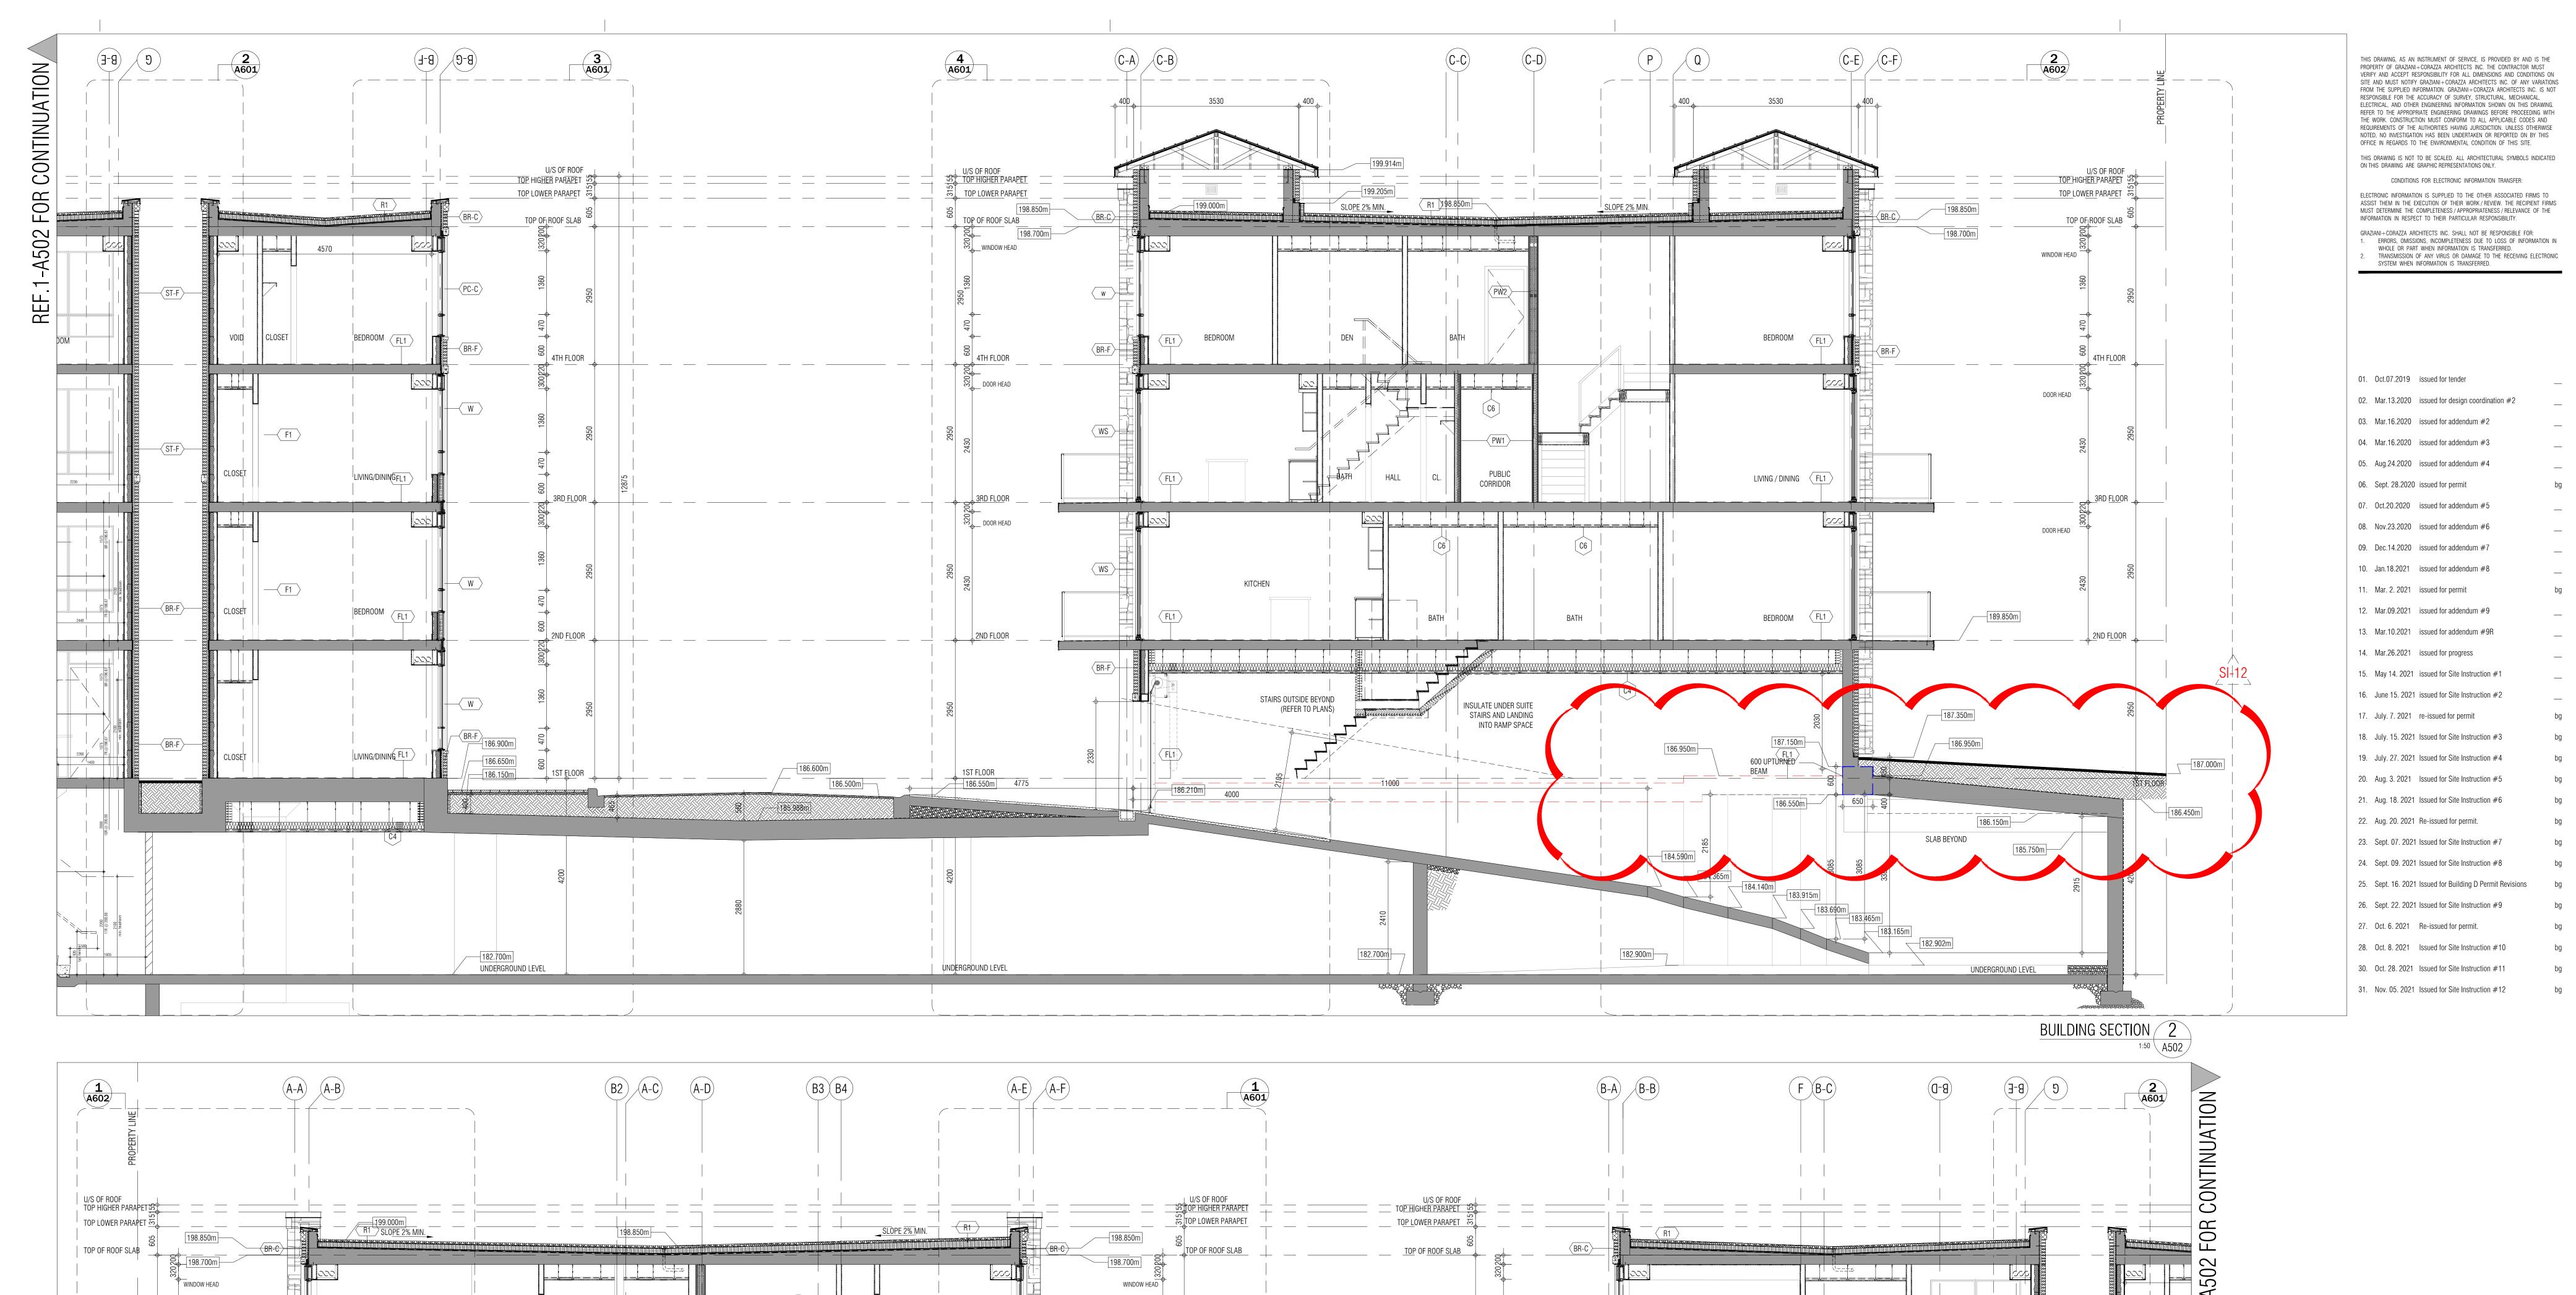

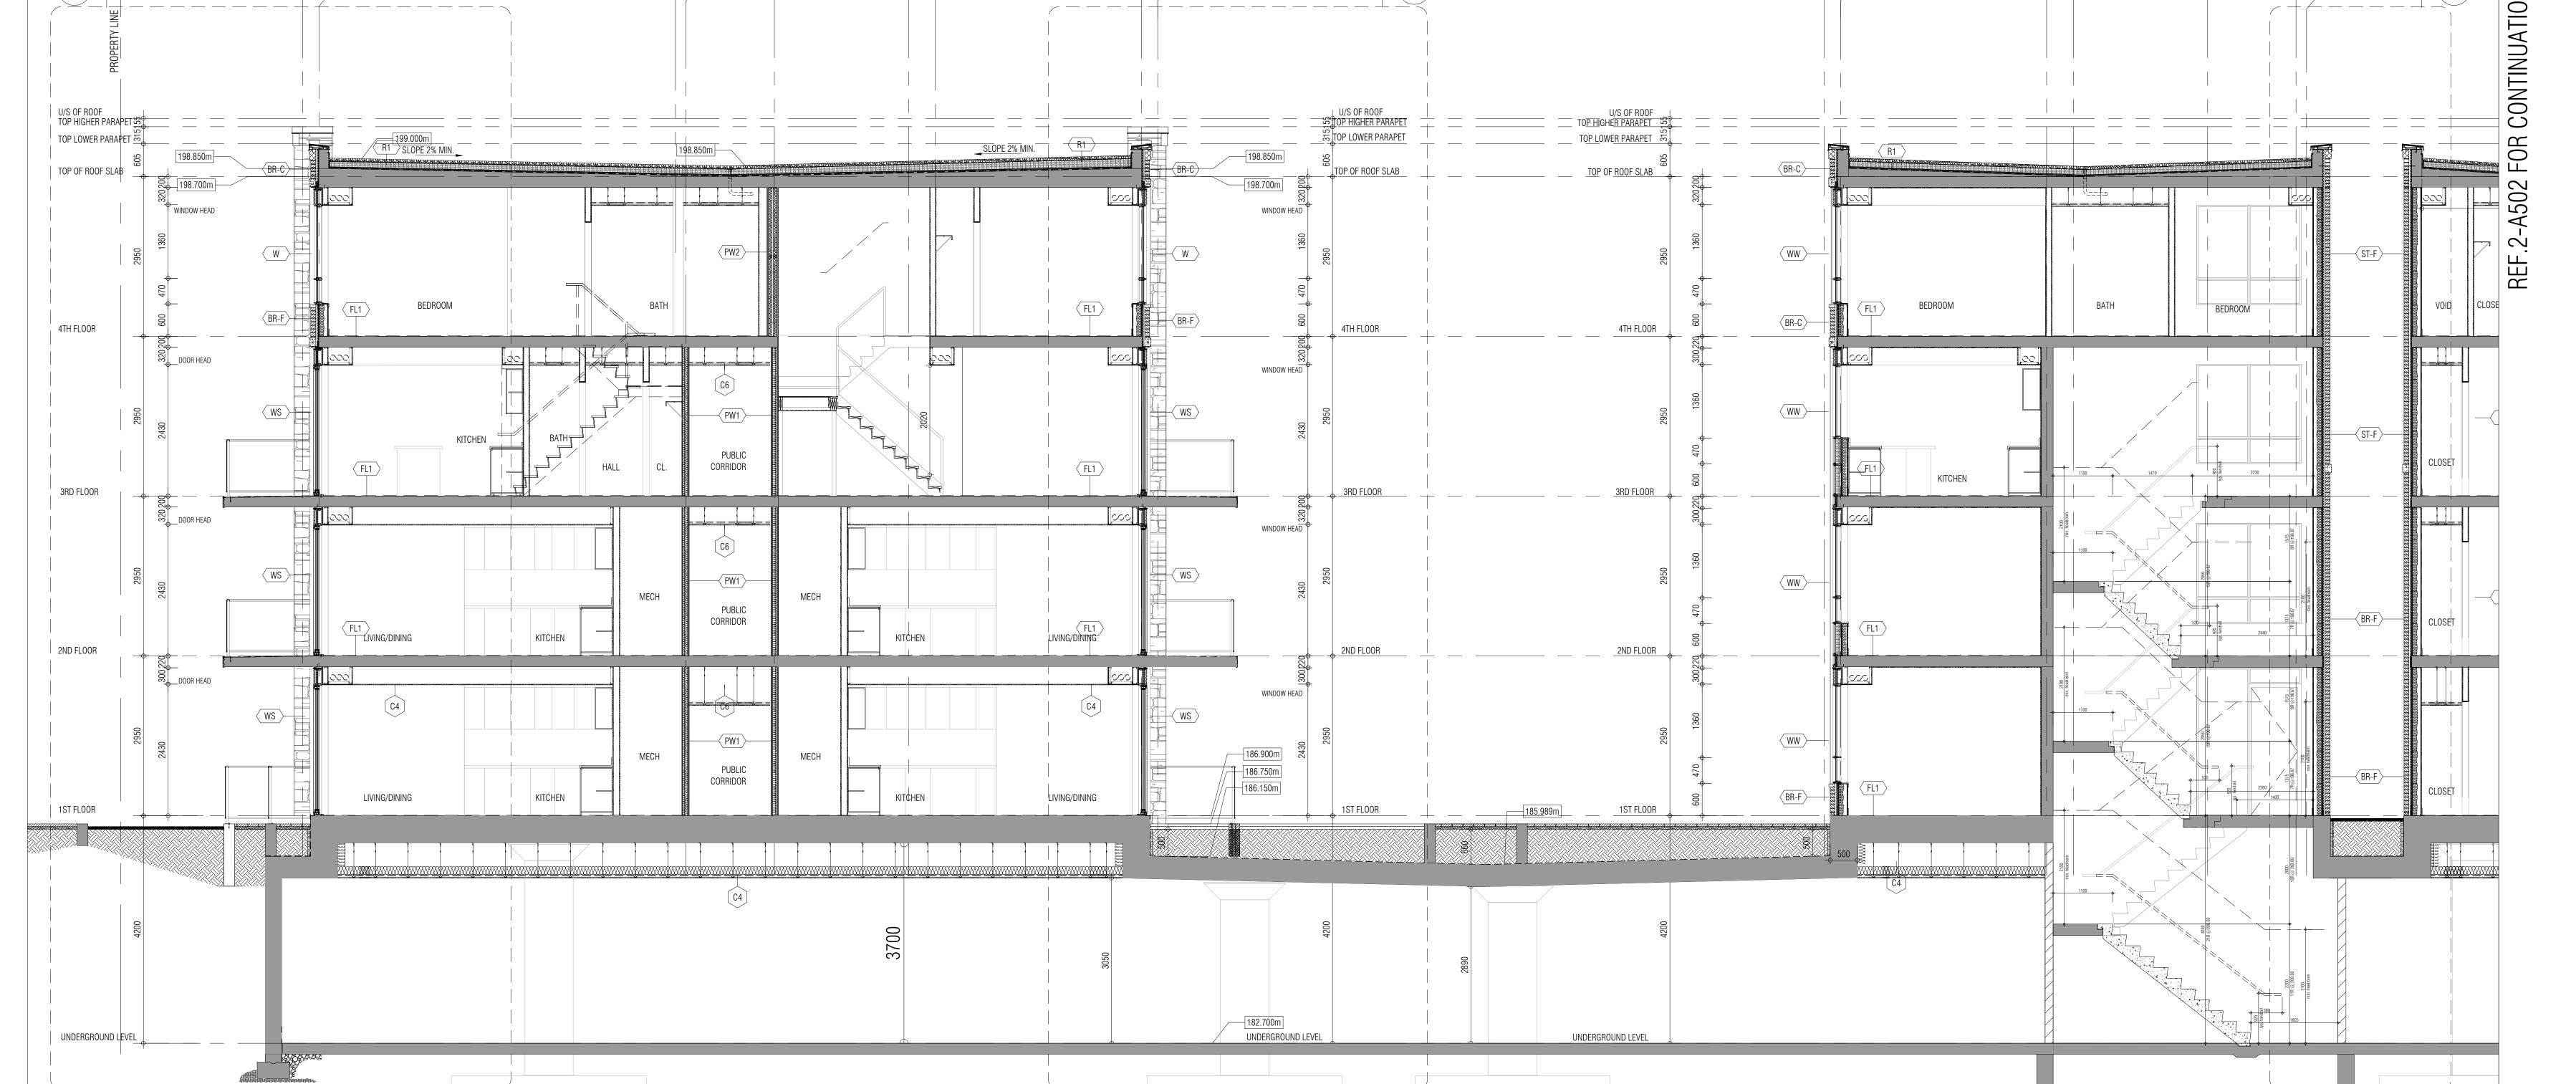

01. Apr.19.2021 issued to client



GRAZIANI CORAZZA ARCHITECTS

ARCHITECTS

1320 SHAWSON DRIVE, SUITE 100 MISSISSAUGA, ONTARIO L4W 1C3
T.905.795.2601 F.905.795.2844 WWW.GC-ARCHITECTS.COM

RESIDENTIAL



PROJECT ARCHITECT:

ASSISTANT DESIGNER:

DRAWN BY:

CHECKED RY:

D BIASE/G CO

R.LINCOLN
G.C/F.C/M.B
D.BIASE/G.COLANGELO
NOV.05.2021

BUILDING SECTION

1:50 A502

TO AS

TITLEBLOCK SIZE: 915 x 1200

BUILDING SECTION