

SITE COPY

CONSTRUCTION SUMMARY

2185715 Ontario Inc.

PURCHASERS: BALJINDER, SINGH KHOSA and JASVIR K, SAMRA

TEL: RES.: 416-855-2974

LOT NUMBER	PHASE	HOUSE TYPE	CLOSING DATE	
034	1	ALEXIE-STD MAIN-4 BEDROOM-ELEVATION B	II .	

Date Added: 19-Aug-22 Invoice Number: 8360

1 - Install Standard Cable Rough-Ins (x2) and Install Standard Telephone Rough-Ins (x2) (See Sketch)

Note:

1 - FAMILY ROOM - Install ONE (1) ADDITIONAL ELECTRICAL PLUG at family room. To be installed above fireplace, to accommodate wall mount TV. Plug to be installed Approx. 60" AFF (See Sketch)

Note: **PLEASE NOTE: Purchaser does NOT want to raise the conduit pipe in the family room. See Sketch for location of conduit pipe beside the cable rough-in**

1 - DINING ROOM - In addition to builders standard ceiling light, Install SIX (6) LED POT LIGHTS with ONE (1) Seperate Switch at Dining Room (See Sketch)

Note: **TEN (10) Pot Lights with ONE (1) Switch Included in Standard Features and Finishes**

1 - LIVING ROOM - Delete builders standard switch operated plugs. Install FOUR (4) LED POT LIGHTS with ONE (1) Seperate Switch at living room (See Sketch)

Note: **TEN (10) Pot Lights with ONE (1) Switch Included in Standard Features and Finishes** - Purchaser Paying for Additional Switch Only

1 - CLARIFICATION:

EXTERIOR - GARAGE DOORS - Install STANDARD Exterior Handle with Lock on Garage Doors

Note:

1 - MAIN FLOOR - FLOORING - HARDWOOD - Install Upgrade Hardwood Flooring - 5" x 3/4" VINTAGE RED OAK WIREBRUSHED (Character UVF) PEWTER - To be installed throughout main floor, where applicable in lieu of builders standard hardwood flooring.

Note: To Include; Main Hall, Living Room, Dining Room, Family Room and Applicable Landings (See Sketch)

1 - STAIRCASE VS FLOORING

WOOD SPECIES DIFFERENCE:

STAIRCASE - The purchaser was advised and therefore accepts and acknowledges that the wood species of the staircase and flooring chosen do not match. This difference may result in a stain colour variance

Note: The purchaser agrees that the vendor is to be exempt from any and all claims by the purchaser regarding this colour variance.

1 - STAIRCASE VS FLOORING

STAINING DIFFERENCE:

STAIRCASE - The purchaser was advised and therefore accepts and acknowledges that the stain of the staircase and flooring chosen do not match. This difference might result in an undesirable colour variance.

Note: The purchaser agrees that the vendor is to be exempt from any and all claims by the purchaser regarding this colour variance.

1 - KITCHEN / BATHROOMS & LAUNDRY ROOM - SEE QUALITY TOPS & KITCHENS FOR ALL KITCHEN / BATHROOMS & LAUDNRY ROOM UPGRADES / LAYOUTS (See Attached QTK Paperwork)

Note:

1 - KITCHEN - COUNTERTOP - Install Builders Standard Stone Countertop - EMMERSTONE VANILLA WHITE with STANDARD " A " EDGE PROFILE - To be installed throughout kitchen, where applicable (does not include stone backsplash) (See Sketch) Note:

1 - DISCLAIMER - STONE COUNTERTOP;

KITCHEN - Stone slabs vary in size & all seams are visible & the fabricator reserves the right to position the seams as necessary. Note:

1 - KITCHEN - KITCHEN SINK - Install Builders Standard Undermount Sink - Blanco Horizon U2 (7" Deep) Undermount Sink - Model #401022 Note:

1 - KITCHEN - KITCHEN FAUCET - Install Builders Standard Faucet - MOEN Method Single Handle Pull-Out (Single Hole) Kitchen Faucet - Model # 7585 - Chrome

Note:

1 - MASTER ENSUITE - SHOWER CEILING - Install STANDARD 8x10 MALENA ICE Tiles - To be installed throughout master ensuite shower ceiling, where applicable (See Sketch)

Note:



SITE COPY

CONSTRUCTION SUMMARY

2185715 Ontario Inc.

PURCHASERS: BALJINDER, SINGH KHOSA and JASVIR K, SAMRA

LOT NUMBER PHASE HOUSE TYPE CLOSING DATE
034 1 ALEXIE-STD MAIN-4 BEDROOM-ELEVATION B

TEL: RES.: 416-855-2974

Date Added: 19-Aug-22

Invoice Number: 8360

1 - TWIN BATH 2/3 - SHOWER CEILING - Install STANDARD 8x10 MALENA ICE Tiles - To be installed throughout twin bath 2/3 shower ceiling, where applicable (See Sketch)

Note:

- 1 POWDER ROOM COUNTERTOP Install Builders Standard Stone Countertop EMMERSTONE GREY GALAXY with STANDARD "A" EDGE PROFILE To be installed throughout powder room vanity, where applicable (Includes 3" Splash) (See Sketch)

 Note:
- 1 MASTER ENSUITE COUNTERTOP Install Builders Standard Stone Countertop EMMERSTONE VANILLA WHITE with STANDARD " A "EDGE PROFILE To be installed throughout master ensuite vanity, where applicable (Includes 3" Splash) (See Sketch)

 Note:
- 1 TWIN BATH 2/3 COUNTERTOP Install Builders Standard Stone Countertop EMMERSTONE VANILLA WHITE with STANDARD " A " EDGE PROFILE To be installed throughout twin bath 2/3 vanity, where applicable (Includes 3" Splash) (See Sketch)

 Note:
- 1 ENSUITE #2 COUNTERTOP Install Builders Standard Stone Countertop EMMERSTONE VANILLA WHITE with STANDARD " A " EDGE PROFILE To be installed throughout ensuite #2 vanity, where applicable (Includes 3" Splash) (See Sketch) Note:
- 1 DISCLAIMER STONE COUNTERTOP:

POWDER ROOM, MASTER ENSUITE, TWIN BATH 2/3 & ENSUITE #2 - Stone slabs vary in size & all seams are visible & the fabricator reserves the right to position the seams as necessary.

Note:

1 - POWDER ROOM - Vanity Sink - Install Upgrade Undermount Sink - CONTRAC CATENA Undermount Sink - Model #4210-CIY-White (x1 Sink) (See Sketch)

Note: **To Be Installed with Builders Standard Faucet**

2 - MASTER ENSUITE- Vanity Sink - Install Upgrade Undermount Sink - CONTRAC CATENA Undermount Sink - Model #4210-CIY-White (x2 Sinks) (See Sketch)

Note: **To be Installed with Builders Standard Faucets**

2 - TWIN BATH 2/3 - Vanity Sink - Install Upgrade Undermount Sink - CONTRAC CATENA Undermount Sink - Model #4210-CIY-White (x2 Sinks) (See Sketch)

Note: **To be Installed with Builders Standard Faucets**

1 - ENSUITE #2 - Vanity Sink - Install Upgrade Undermount Sink - CONTRAC CATENA Undermount Sink - Model #4210-CIY-White (x1 Sink) (See Sketch)

Note: **To be Installed with Builders Standard Faucet**

1 - PURCHASER HAS ATTENDED A COLOR APPOINTMENT AT THE DECOR CENTRE AND HAS DECLINED ANY ADDITIONAL UPGRADES. Purchaser accepts and acknowledges that there will be no further changes/additions/deletions to be made upon signing on AUGUST 18,2022

Note:

1 - PURCHASER AWARE AND ACCEPTS THAT ANY CHANGES MADE TO UPGRADES AFTER SIGNING THIS PURCHASERS EXTRA FORM ARE SUBJECT TO A MINIMUM ADMINISTRATION FEE OF \$1,000 PLUS A 10% HOLDBACK FEE.

Date Added: 02-Jun-22

Invoice Number: 8295

- 1 KITCHEN Relocate & switch location of the stove & fridge in the kitchen. Stove to be located on exterior wall, to include the stove venting & the gas line rough-in. Fridge to be located against LivingRoom/DiningRoom wall (See Sketch)
- Note: **Gas Line Rough-In Purchased at time of Structural Appointment
 - **Relocate the builders standard pantry to be next to new fridge location
 - **Purchaser is aware that additional uppers/lowers will be discussed/added wtih QTK
 - **QTK to provide a revised kitchen layout at time of colour chart
 - **Purchaser is aware that additional countertop and backsplash to be charged at time of colour chart

StaConstructionSuymmarySQL.rpt 09May22 Page 3 of 5



SITE COPY

CONSTRUCTION SUMMARY

2185715 Ontario Inc.

PURCHASERS: BALJINDER, SINGH KHOSA and JASVIR K, SAMRA

LOT NUMBER PHASE HOUSE TYPE CLOSING DATE

034 1 ALEXIE-STD MAIN-4 BEDROOM-ELEVATION B

Date Added: 02-Jun-22

TEL: RES.: 416-855-2974

Note: **QTK to provide a Revised Kitchen Layout at time of colour chart**

1 - PURCHASER AWARE AND ACCEPTS THAT ANY CHANGES MADE TO UPGRADES AFTER SIGNING THIS PURCHASERS EXTRA FORM ARE SUBJECT TO A MINIMUM ADMINISTRATION FEE OF \$1,000 PLUS A 10% HOLDBACK FEE.

Note:

Date Added: 21-Apr-22

Invoice Number: 8202

Invoice Number: 8295

1 - KITCHEN - Island in kitchen to be Deteached from wall and Rotated. Sink and Dishwasher to remain in the island (See Sketch)

Date Added: 21-Apr-22 Invoice Number: 7874

- 2 BASEMENT Install ONLY TWO (x2) 30" x 24" Larger Basement Windows (with Possible Window Wells) in lieu of the standard. Remaining windows in the basement to remain standard 30" x 16" size (See Sketch)

 Note:
- 1 SIDE EXTERIOR Install OPTIONAL SIDE DOOR Entrance with applicable coach light (See Sketch)

Note:

1 - FRONT EXTERIOR - Install Upgrade EXTENDED HEIGHT SINGLE FRONT DOOR and Applicable Sidelight (delete the transom above) (See Sketch)

Note:

1 - SECOND FLOOR BEDROOMS - Install Upgrade SMOOTH CEILINGS Throughout all bedrooms, where applicable. To Include; Primary Bedroom, Bedroom #2, Bedroom #3 and Bedroom #4 (Includes closets) (See Sketch)

Note:

1 - KITCHEN - Install GAS LINE ROUGH-IN (Includes Applicable Electrical) (See Sketch)

Note

1 - TWIN BATH 2/3 - Delete Standard Tub/Shower Enclosure at Twin Bath 2/3.

Install STANDING SHOWER STALL (To include 2x2 mosaic, 6" curb with white quartz stone, &shower pot light) **TO BE LEFT OPEN (No Glass) (See Sketch)

Note: **Colour of Mosaics Floor Tiles to be Determined at Decor Appointment**

1 - MASTER ENSUITE - Install Upgrade SHOWER NICHE BOX (approx. 10" x 14") with Shelf (Includes White Quartz) at Master Ensuite Shower Stall (See Sketch)

Note:

1 - TWIN BATH 2/3 - Install Upgrade SHOWER NICHE BOX (approx. 10" x 14") with Shelf (Includes White Quartz) at Twin Bath 2/3 Shower Stall (See Sketch)

Note:

1 - LAUNDRY/MUD ROOM - Relocate the Laundry room rough in and completed tub from the 2nd floor laundry room, to the Mud Room on the Main floor area (See Sketch)

Note:

1 - BEDROOM #3 - Delete the standard closet in bedroom #3 (See Sketch)

Note:

- 1 BEDROOM #3 NEW WIC Convert original 2nd floor laundry room into a walk in closet for Bedroom #3. Relocate the door from the upper hall to inside of Bedroom #3. Delete the standard floor tile, Add std brodloom, ADD closet wire shelf and rod (See Sketch)
 Note:
- 1 FRONT EXTERIOR Install a FESTIVE SOFIT PLUG with Single Pole switch on front exterior of home (See Sketch)

Note:

StaConstructionSuymmarySQL.rpt 09May22 Page 4 of 5

* INTERIOR COLOUR SCHEME *

	Purchasers	Decor Consultant	Model and Elevation	Telephone Res. / Bus	Project		Closing Date	Property
BALJINDER,SING	KHOSA & JASVIR K, SAMRA	Melissa Di Marino	ALEXIE-STD MAIN-4 BEDROOM-ELEVATION	(416) 855-2974 /	2185715 Ontario Inc.			034
Page 1 of 3	Flooring <u>Description</u>	- Wa <u>Mair</u>	all Tile <u>A</u>	ccent/Insert	Border / Listello		<u>Pattern</u>	Plumbing
Master Ensuite	13x13 MALENA ICE (STD)	8x10) MALENA ICE (STD)	ONE	NONE		NONE	WHITE
Twin Bath 2/3	13x13 MALENA ICE (STD)	8x10) MALENA ICE (STD) [N	ONE	NONE		NONE	WHITE
Ensuite #2	13x13 MALENA ICE (STD)	8x10) MALENA ICE (STD)	ONE	NONE		NONE	WHITE
Powder Room	18x18 LIVORNO GRIS (STD)	N/A	N	/A	N/A		NONE	WHITE
Laundry Room	18x18 LIVORNO GRIS (STD)	N/A	N	/A	N/A		NONE	STD
Kitchen/Dinette	18x18 LIVORNO GRIS (STD)	NON		/A	N/A		NONE	STD
Foyer	√ 18x18 LIVORNO GRIS (STD)		ailings and Stairs	-	of b	Cornice M	loulding / Medalion	
Main Hall	5"x3/4"VintageRedOakWireBrushPe	ewier (OVI)(Opg)	STD-OVAL-VINTAGE REDOAK PE		intageRedOakWireBrushPewter	Foyer	NONE	
Family Room	5"x3/4"VintageRedOakWireBrushPe	owter (LIVE)(Ling)	STD-Steel 1/2" Square - Plain - Flat STD-3 1/2" Square,w/Cap-VintageC			Living Roo		
Living Room	5"x3/4"VintageRedOakWireBrushPe	ewter (UVF)(Upa)		Lodge Lower MA		Dining Roo		
Dining Room	5"x3/4"VintageRedOakWireBrushPe	outer /IIV/EV/IIng\	ringers STD - VINTAGE RED OAK PEWTE eads STD - VINTAGE RED OAK PEWTE	:R		Family Roo	NONE NONE	
*			sers STD - VINTAGE RED OAK PEWTE			Kitchen	NONE	
		Ru	nner NONE			2nd Floor		
			rim					
Upper Hall	BROADLOOM - Opening Night - 40	02 20 (CTD)	seboard & Casing STANDARD - MODE ont Door Glass STANDARD	RN (Step Bevel) Knobs STANE Hinges STANE				
			terior Doors STANDARD - CARR			1		
Primary Bedroom	BROADLOOM - Opening Night - 40	02-20 (STD)	otes	The second secon] [
Bedroom 2	BROADLOOM - Opening Night - 40	02-20 (STD)	MASTER ENSUITE - Install 2x2 WHITE Mo	osaic Floor Tiles wnd 6" Curb with White	Quartz to Shower Stall **TWIN BAT	TH 2/3 - Install 2	2x2 WHITE Mosaic Floo	r Tiles wnd 6" Curb
Bedroom 3	BROADLOOM - Opening Night - 40		in white qualiz to offower of all					
Bedroom 4	BROADLOOM - Opening Night - 40	02-20 (STD)						
			nsultant: Melissa Di Marino	Purchaser <u>名のしょう マス Synのと</u> BALJINDER,SINGH KHOSA	MogBurchaser: Jasna Ko Jasvir k, samra	an Sama	Vendor:	
Lot: 034 Project: 2185	715 Ontario Inc. Model: ALEXIE-	STD MAIN-4 BEDROO		and a comment of the Particular Comment of the Comm	3,000			ug 18, 2022 3:01 pm


Printed Aug 18, 2022 3:01 pm

* INTERIOR COLOUR SCHEME *

	Purchasers	Decor Consultant		Telephone Res. / Bus	Project	Closing Date	Property
BALJINDER,SINGH	KHOSA & JASVIR K, SAMRA	Melissa Di Marino	ALEXIE-STD MAIN-4 BEDROOM-ELEVATION B	(416) 855-2974 /	2185715 Ontario Inc.		034
Page 2 of 3	Interior Paint	Cabinet					
	<u>Description</u>	<u>Style</u>				ounter Edge	Handle / Knob
Master Ensuite	STANDARD - SILVER BIRCH	**SEE ATT	ACHED QTK PAPERWORK**	V	Emmerstone Vanilla White (STD)	A " EDGE (STD)	SEE QTK
Twin Bath 2/3	STANDARD - SILVER BIRCH	**SEE ATT	ACHED QTK PAPERWORK**	V	Emmerstone Vanilla White (STD)	\" EDGE (STD)	SEE QTK
Ensuite #2	STANDARD - SILVER BIRCH	**SEE ATT	ACHED QTK PAPERWORK**	\checkmark	Emmerstone Vanilla White (STD)	A " EDGE (STD)	SEE QTK
Powder Room	STANDARD - SILVER BIRCH	**SEE ATT	ACHED QTK PAPERWORK**		Emmerstone Grey Galaxy (STD)	A " EDGE (STD)	SEE QTK
Laundry Room	STANDARD - SILVER BIRCH	**SEE ATT	ACHED QTK PAPERWORK**		SEE QTK PAPERWORK SE	EE QTK PAPERWORK	SEE QTK
Kitchen/Dinette	STANDARD - SILVER BIRCH	**SEE ATT	ACHED QTK PAPERWORK**	Ų	Emmerstone Vanilla White (STD)	A " EDGE (STD)	SEE QTK
Foyer	STANDARD - SILVER BIRCH						
Main Hall	STANDARD - SILVER BIRCH				Notes		
Family Room	STANDARD - SILVER BIRCH		ce Opening/Dimension ize SEE QTK LAYOUT Range	SEE QTK LAYOUT	**KITCHEN - INSTALL BUILDE	ERS STANDARD STAINLESS STE	EL EXHASUT FAN
Living Room	STANDARD - SILVER BIRCH	Built-Ins		ave None			
Dining Room	STANDARD - SILVER BIRCH		n SEE QTK LAYOUT Exhaust her Cabinet Std 24in Opening	t Opening 6" 8"			
Upper Hall	STANDARD - SILVER BIRCH	Fireplac		Fireplace N/A		-	
Primary Bedroom	STANDARD - SILVER BIRCH			Location Flooring N/A			
Bedroom 2	STANDARD - SILVER BIRCH	Style Finish	a contract of the contract of	Style N/A Finish N/A			
Bedroom 3	STANDARD - SILVER BIRCH	Marble		Marble N/A			
Bedroom 4	STANDARD - SILVER BIRCH	Hearth	NONE	Hearth N/A			
		Page 2 of Decor Co	001/	rchaser:Bobyn Ja Sings Ballinder singh khosa	May Purchaser: FBM Kan San	Vendor:	

Printed Aug 18, 2022 3:01 pm

Lot: 034 Project: 2185715 Ontario Inc. Model: ALEXIE-STD MAIN-4 BEDROOM-ELEVATION B

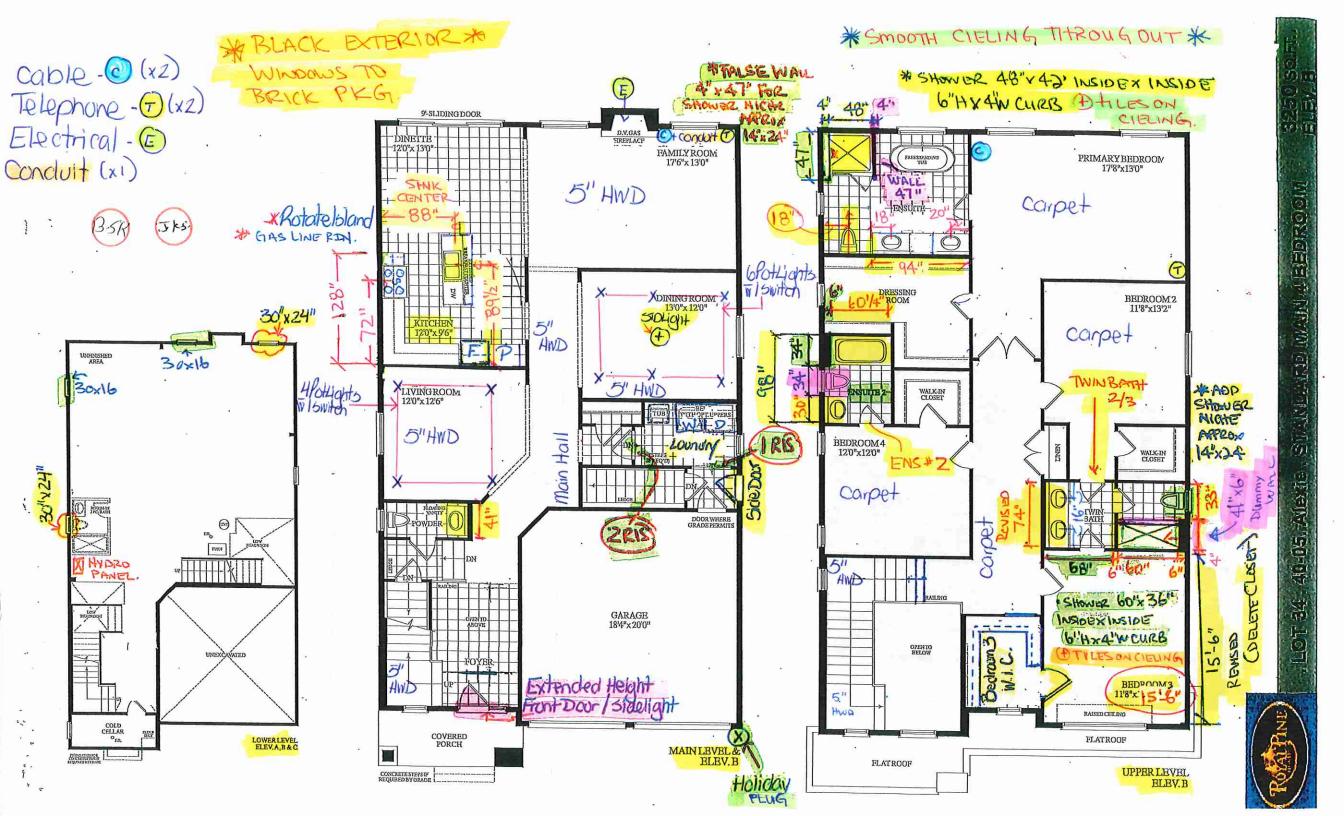



Quality Tops & Kitchens Ltd.

80 Sante Drive, Vaughan, ON L4K 3C4
T 416.746.1811 F 905.761.5901
www.QTK.ca info@qtk.ca

PURCHASE AGREEMENT FORM

PURCHASE	₹:	BALJINDER, SINGH KHOSA JASVIR SAMRA	CONTRACTOR:	2185715 ONTARIO I	INC.	
ADDRESS:			SITE:	WEST RIVER VALLE	EY PH1, BRAMP	TON
EMAIL:		bkhosa07@gmail.com	MODEL TYPE:	40-5 ALEXIE (4 BEC	ROOM)	
PHONE #:			LOT#:	34 WRV		
PHONE #:		416 855-2974	DATE:	Jul 25, 2022	Q9658 .	
The purchase articles listed agreement for	herein a	to buy and Quality Tops & Kitchens Ltd. (QTK) and with attached drawing in accordance to the ter	grees to sell and provens and conditions de	vide for the purchaser escribed on the revers	the following see of this	
ROOM		DESCRÍP	TION		CATEG	ORY
КІТСН	EN	DOOR STYLE: QTC 1622 FINISH: BLACKWOOD (TX) SPECIES: LP LAMINATE DOOR HARDWARE: DRW HARDWARE: COUNTER TOP: Counter Top by Others	NONE	¥	Catego	
ITEM#	QTY	DE	SCRIPTION			PRICE
TCS2696	*	STRAIGHT PANTRY CABINET - 26"D x 95-1/2"H (ST	TANDALONE) - (OPTIO	N PAID FOR BY BUILD	ER)	•
CUST-1	1	STD. 4 BANK OF DRAWERS 4BD (4 EQ. DRAWEF FOR BY BUILDER)	RS) w/ PREMIUM MOTI	ON SLIDES (OPTION F	PAID	
CUST-6	1	CUTLERY DIVIDER 26" DEEP FRIDGE ENCLOSURE w/ TWO GABLES	CORTION BAID EOD BY	/ RIIII DED)		
CUST-7	1	DESIGN FEE: RELOCATE PANTRY; FRIDGE; STO				
CUST-10	1	CATEGORY 1 DOOR STYLE AND FINISH: QTC 162				
CUST-14	1	CATEGORY 1 HARDWARE: DH09130				
		+		ROOM	SUMMARY:	
ROOM	N	DESCRIP	TION	,	CATEG	ORY
ENSUITE V	ANITY	DOOR STYLE: QTF 1201 FINISH: WHITE SPECIES: FIBERBOARD DOOR HARDWARE: DRW HARDWARE: COUNTER TOP: Counter Top by Others	NONE		Catego	ory 1
ITEM#	QTY	DE	SCRIPTION			PRICE
VB-RAISE8	1	RAISE VANITY HEIGHT TO 34-1/2" - PER VANITY (:	>61" LONG)			(4
CUST-2	1	CATEGORY 1 DOOR STYLE AND FINISH: QTF 120		RD)		
CUST-3	1	CATEGORY 1 HARDWARE: DH09130			SUMMARY:	
		7700010			CATEG	ORY
ROOM	VI	DESCRIP*			OATEG	
TWIN BAT VANIT	STORIES .	DOOR STYLE: QTF 1201 FINISH: WHITE SPECIES: FIBERBOARD DOOR HARDWARE: DRW HARDWARE: COUNTER TOP: Counter Top by Others	NONE		. Catego	ory 1
ITEM#	QTY	DE	ESCRIPTION	(A)		PRICE
VB-RAISE8	1	RAISE VANITY HEIGHT TO 34-1/2" - PER VANITY (>61" LONG)			
CUST-1	1	CONVERT TOP DRAWER CABINET INTO A SET OF PREMIUM MOTION SLIDES	3 DRAWERS (1 SMAI		ıl .	
CUST-2	1	CATEGORY 1 DOOR STYLE AND FINISH: QTF 120	1 WHITE (FIBERBOAR	RD)		
CUST-3	1	CATEGORY 1 HARDWARE: DH09130	(100)		summary: Jk	
Page 1	of 3	CUSTOMER INITIALS	(BSK	CUSTOMER INITIA	LSUN	>



Quality Tops & Kitchens Ltd.

80 Sante Drive, Vaughan, ON L4K 3C4
T 416.746.1811 F 905.761.5901
www.QTK.ca info@qtk.ca

PURCHASE AGREEMENT FORM

			TORONAGE AC	REEIVIENT FORIVI			
PURCHASE	₹:	BALJINDER, SINGH K	HOSA JASVIR SAMRA	CONTRACTOR:	2185715 ONTARIO	INC.	
ADDRESS:				SITE:	WEST RIVER VALL	EY PH1, BRAMP	TON
EMAIL:		bkhosa07@gmail.com		MODEL TYPE:	40-5 ALEXIE (4 BEI	DROOM)	
PHONE #:				LOT#:	34 WRV		
PHONE #:		416 855-2974		DATE:	Jul 25, 2022	Q9658	
ROO	М		DESCRIP	TION		CATEG	ORY
ENSUITE VANIT		DOOR STYLE: FINISH: SPECIES: DOOR HARDWARE: DRW HARDWARE: COUNTER TOP:	QTF 1201 WHITE FIBERBOARD Counter Top by Others	NONE s		Categ	ory 1
ITEM#	QTY		D	ESCRIPTION			PRICE
CUST-2	1	CATEGORY 1 DOOR ST	YLE AND FINISH: QTF 120	01 WHITE (FIBERBOA	ARD)		
CUST-3	1	CATEGORY 1 HARDWAF				SUMMARY:	3
ROOI	<u>I</u> М		DESCRIP	TION		CATEG	ORY
POWDER I		DOOR STYLE: FINISH: SPECIES: DOOR HARDWARE: DRW HARDWARE: COUNTER TOP:	QTF 1201 WHITE FIBERBOARD Counter Top by Others	NONE s	*	Catego	ory 1
ITEM#	QTY		, DI	ESCRIPTION			PRICE
CUST-1	1	FLOATING VANITY w/ 1 I PAID FOR BY BUILDER	DRAWER & FALSE PANEL	ABOVE - 10-1/2" FFL	(WALL TO WALL) - OF	PTION	
CUST-2	1		/LE AND FINISH: QTF 120	01 WHITE (FIBERBOA	ARD)		4
CUST-3	1	CATEGORY 1 HARDWAR	RE: DH09130		ROOM	SUMMARY:	
ROOI	M		DESCRIP	TION		CATEG	GORY
LAUNDRY	ROOM	DOOR STYLE: FINISH: SPECIES: DOOR HARDWARE: DRW HARDWARE: COUNTER TOP:	QTS 1022 CANVAS (TX) LP LAMINATE Laminate Top by QTK	NONE D354-60) .	Catego	ory 1
ITEM#	QTY		DI	ESCRIPTION	*		PRICE
CUST-2	1	CATEGORY 1 DOOR ST	/LE AND FINISH: QTS 102	22 CANVAS (LAMINA	TE)		4
CUST-3	1 .	CATEGORY 1 HARDWAR				SUMMARY:	







Quality Tops & Kitchens Ltd.

80 Sante Drive, Vaughan, ON L4K 3C4
T 416.746.1811 F 905.761.5901
www.QTK.ca info@qtk.ca

PURCHASE AGREEMENT FORM

PURCHASER:	BALJINDER, SINGH KHOSA JASVIR SAMRA	CONTRACTOR:	2185715 ONTARIO	INC.
ADDRESS:		SITE: .	WEST RIVER VALI	LEY PH1, BRAMPTON
EMAIL:	bkhosa07@gmail.com	MODEL TYPE:	40-5 ALEXIE (4 BE	DROOM)
PHONE #:		LOT#:	34 WRV	
PHONE #:	416 855-2974	DATE:	Jul 25, 2022	Q9658


EXPECTED DELIVERY DATE	TBD	SUB-TOTAL:	
Customers please note all garbage bins, spice baskets, magic corner be only be delivered AFTER you move in the house. Please call us to require you move in. Thank you. ALL CHANGES FINAL UPLEASE READ ALL THE TERMS AND CONDITIONS ON THE ACCOMPAN	uest delivery of these items after IPON SIGNING NYING QTK TERMS & CONDITIONS	TOTAL:	
DOCUMENT. BY SIGNING BELOW YOU AGREE TO RECEIVE THE IT (ACCORDING TO QTK'S PAYMENT POLICY), AND HAVE READ AND CONDITIONS AS OUTLINED IN THE QTK TERMS & COND	UNDERSTOOD THE TERMS &	GRAND TOTAL:	
1	DEPOSIT 1 DATE:	DEPOSIT 1:	
I	DEPOSIT 2 DATE:	DEPOSIT 2:	
BALANCE TO BE PAID IN FULL BY DUE DATE:	CUSTOMER INITIAL(S):	
customer signature: Baljinder Singh Khosa		Tuly 26, 2022	
customer signature: Jasvir Kaur Samra	DATE:	Tuly 26, 2022	
SALES REP NAME: QTK AUTHORIZED SIG	GNATURE:		



CLIENT: ROYAL PINE HOMES	JOB NAME: LOT 34 WRV (40-05) - SALES	ROOM: KITCHEN	DRAWN BY: AA
SITE: WEST RIVER VALLEY LOT 40FT	DOOR STYLE:	DOOR HANDLE:	SCALE: 1/2" = 1'-0"
PHONE: _	FINISH:	DRW HANDLE:	DATE: JULY 12 2022
EMAIL:	SPECIES:	тор:	PAGE:
COMMENTS:			

Customer Agrees and Accepts the following conditions: 1. The Drawing is a representation only and the installed cabinetry may vary AAightly in product size, measurements, handle appearance and location and other details. Although Quality Tops & Kitchens Ltd. (QTK) does it's best to manufacture exactly what is shown here outside factors may brevent that and some variance is to be expected and accepted by the customer. 2. These drawings represent the intellectual property of QTK and as such the customer understands and accepts that all deposits given by the customer to QTK are non-refundable after QTK has supplied drawings (either physically or electronically) to the customer. If the customer decides to cancel the order after QTK has submitted drawings to the customer, the deposit will then be considered a design fee and no money will be returned to the customer.

KITCHEN PLAN

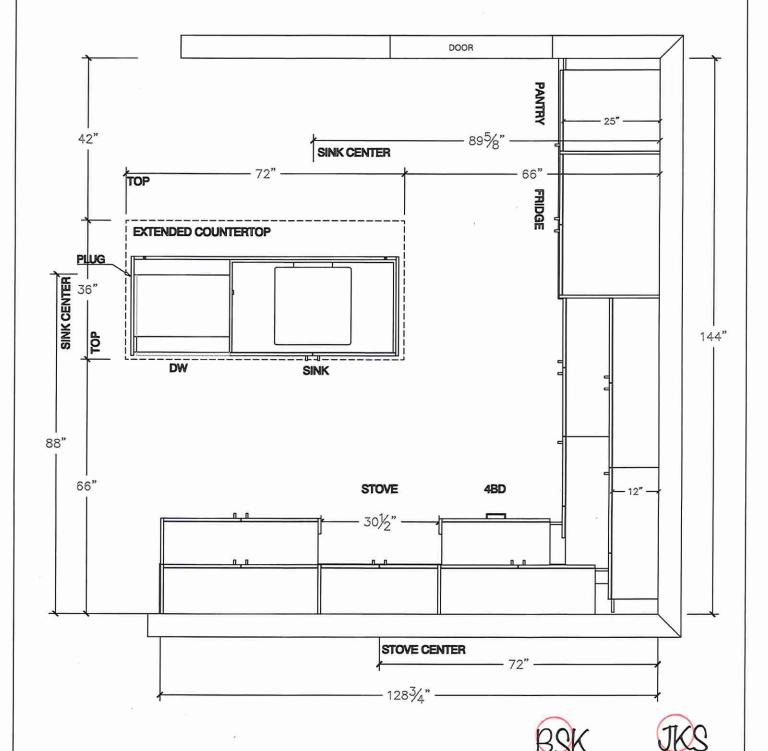





CLIENT: ROYAL PINE HOMES	JOB NAME: LOT 34 WRV (40-05) - SALES	ROOM: KITCHEN	DRAWN BY: AA
SITE: WEST RIVER VALLEY LOT 40FT	DOOR STYLE:	DOOR HANDLE:	SCALE: 1/2" = 1'-0"
PHONE:	FINISH:	DRW HANDLE:	DATE: JULY 12 2022
EMAIL:	SPECIES:	TOP:	PAGE:

COMMENTS:

Customer Agrees and Accepts the following conditions: 1. The Drawing is a representation only and the installed cabinetry may vary AAightly in product size, measurements, nandle appearance and location and other details. Although Quality Tops & Kitchens Ltd. (QTK) does it's best to manufacture exactly what is shown here outside factors may prevent that and some variance is to be expected and accepted by the customer. 2. These drawings represent the intellectual property of QTK and as such the customer understands and accepts that all deposits given by the customer to QTK are non-refundable after QTK has supplied drawings (either physically or electronically) to the customer. If the customer decides to cancel the order after QTK has submitted drawings to the customer, the deposit will then be considered a design fee and no money will be returned to the customer.

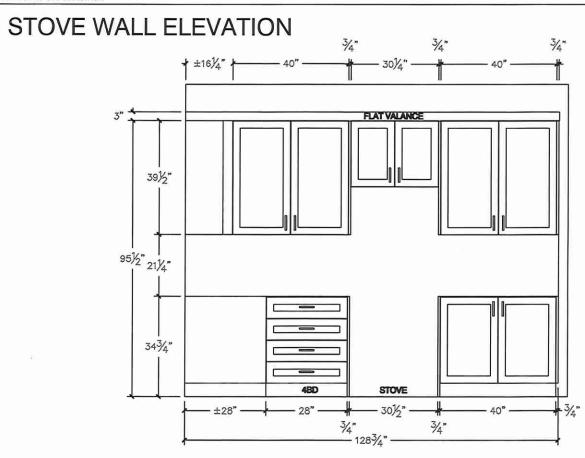

FRIDGE WALL ELEVATION

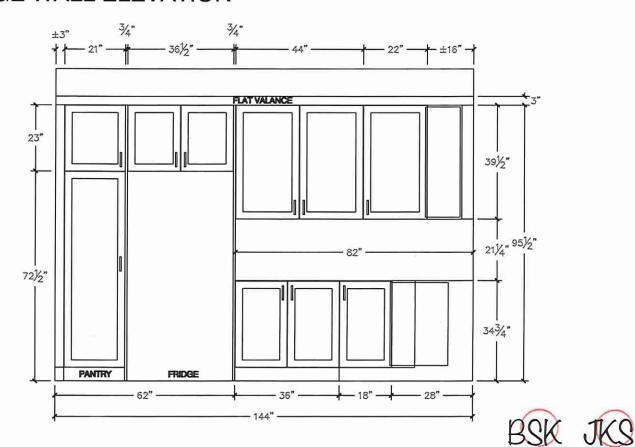


ISLAND FRONT ELEVATION


			343/4
\	DW	SINK	
3/4"	— 24¾" —	43"	3/4"

ISLAND RARE ELEVATION

Customer Agrees and Accepts the following conditions: 1. The Drawing is a representation only and the installed cabinetry may vary AAightly in product size, measurements, nandle appearance and location and other details. Although Quality Tops & Kitchens Ltd. (QTK) does it's best to manufacture exactly what is shown here outside factors may orevent that and some variance is to be expected and accepted by the customer. 2. These drawings represent the intellectual property of QTK and as such the customer understands and accepts that all deposits given by the customer to QTK are non-refundable after QTK has supplied drawings (either physically or electronically) to the customer. If the customer decides to cancel the order after QTK has submitted drawings to the customer, the deposit will then be considered a design fee and no money will be eturned to the customer.

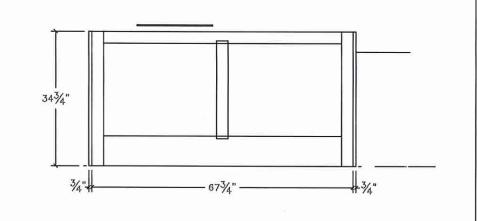

ISLAND SIDE ELEVATION

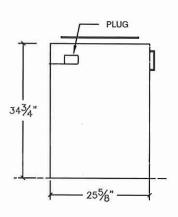







JULY 12 2022 1/2" = 1'-0"

> PAGE: DATE:

DRAWN BY: AA

SCALE:

DOOR HANDLE: DRW HANDLE:

T 416.746.1811

www.QTK.ca

your kitchen. your taste

LOT 34 WRV (40-05) -

DOOR STYLE: JOB NAME:

WEST RIVER VALLEY LOT 40FT

SITE

PHONE: EMAIL:

CLIENT: ROYAL PINE HOMES

SPECIES:


COMMENTS:




CLIENT: ROYAL PINE HOMES	JOB NAME: LOT 34 WRV (40-05) - SALES	ROOM: KITCHEN	DRAWN BY: AA
SITE: WEST RIVER VALLEY LOT 40FT	DOOR STYLE:	DOOR HANDLE:	SCALE: 1/2" = 1'-0"
PHONE:	FINISH:	DRW HANDLE:	DATE: JULY 12 2022
EMAIL:	SPECIES:	TOP:	PAGE:

COMMENTS:

Customer Agrees and Accepts the following conditions: 1. The Drawing is a representation only and the installed cabinetry may vary AAightly in product size, measurements nandle appearance and location and other details. Although Quality Tops & Kitchens Ltd. (QTK) does it's best to manufacture exactly what is shown here outside factors may prevent that and some variance is to be expected and accepted by the customer. 2. These drawings represent the intellectual property of QTK and as such the customer understands and accepts that all deposits given by the customer to QTK are non-refundable after QTK has supplied drawings (either physically or electronically) to the customer. If the customer decides to cancel the order after QTK has submitted drawings to the customer, the deposit will then be considered a design fee and no money will be returned to the customer.

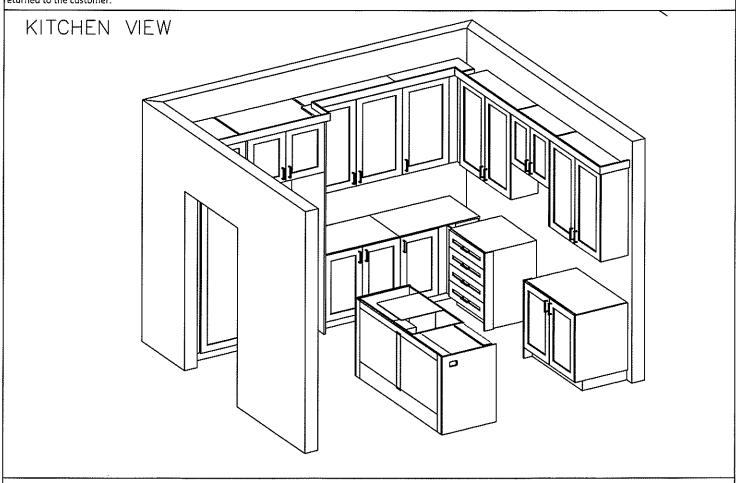

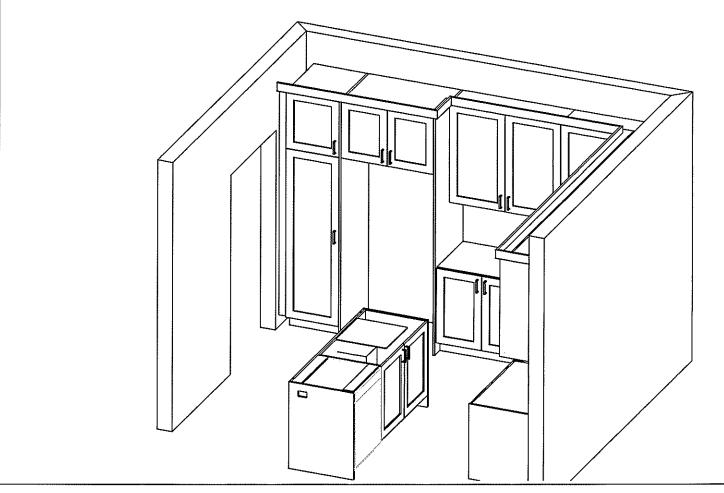



ATO	vour kitchen. your taste.	80 Sante Drive, Vaughan, ON L4K 3C4 T 416.746.1811 F 905.761.5901 www.QTK.ca info@qtk.ca	e, Vaughan, O 11 F 905 ini	nan, ON L4K 3C4 F 905.761.5901 info@qtk.ca	
CLIENT: ROYAL PINE HOMES	JOB NAME: LOT 34 WRV (40-05) - SALES	ROOM: VANITY		DRAWN BY: AA	
WEST RIVER VALLEY LOT 40FT	DOOR STYLE:	DOOR HANDLE:		SCALE: 1/2" = 1'-0"	
	FINISH:	DRW HANDLE:		DATE: JULY 12 2022	
	SPECIES:	TOP:	Vision I	PAGE:	


COMMENTS:


MASTER ENSUITE



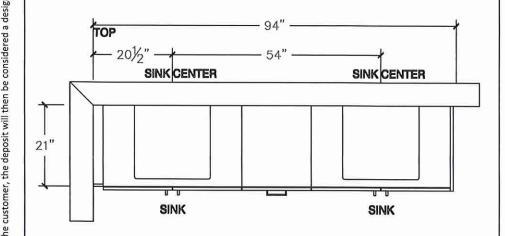

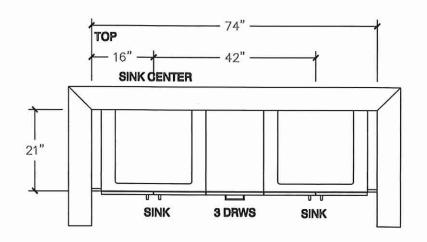

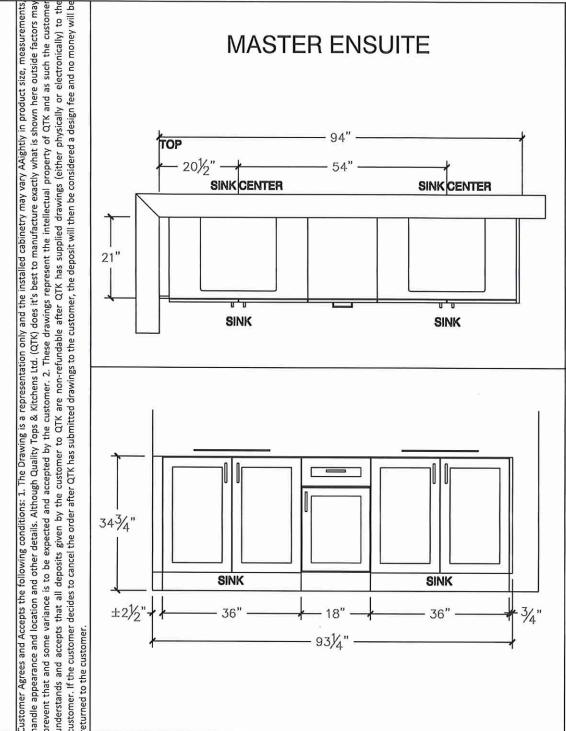

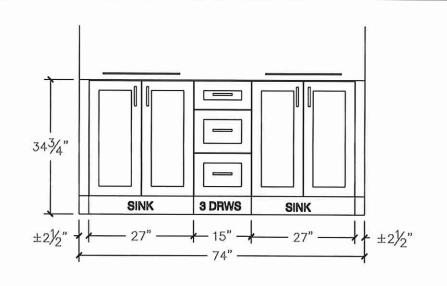






	AA 1/2" = 1'-0" JULY 12 2022 1 OF 1 product size, measurements, wn here outside factors may K and as such the customer ally or electronically) to the sign fee and no money will be	ENSUITE 2 (BED 4)	POWDER
ghan, ON L4K 3C4 F 905.761.5901 info@qtk.ca	DRAWN BY: AA SCALE: 1/2" = DATE: JULY PAGE: 1 OF 1 PAGE: 1 OF 7 PAGE: 0 OF 1 PAGE: 1 OF 1 PAGE: 0 OF 1	TOP 30" ———————————————————————————————————	TOP EQ EQ EQ SINK CENTER
80 Sante Drive, Vaughan, ON L4K 3C4 T 416.746.1811 F 905.761.5901 www.QTK.ca info@qtk.ca	CLIENT: ROYAL PINE HOMES JOB NAME: LOT 38 WRV (40-05) - SALES ROOM: VANITY DRAWN BY: AA SITE: WEST RIVER VALLEY LOT 40FT DOOR STYLE: DOOR HANDLE: DOOR HANDLE: DAW HANDLE: DATE: JULY 12 2022 EMAIL: COMMENTS: TOP: DRAW HANDLE: DRAW HANDLE: DATE: JULY 12 2022 EMAIL: COMMENTS: TOP: DRAW HANDLE: DRAW HANDLE: DATE: JULY 12 2022 COMMENTS: TOP: DRAW HANDLE: DRAW HANDLE: DATE: JULY 12 2022 COMMENTS: TOP: DRAW HANDLE: DATE: JULY 12 2022 COMMENTS: TOP: DRAW HANDLE: DATE: JULY 12 2022 COMMENTS: TOP: DRAW HANDLE: JULY 12 2022 COMMENTS: TOP: DATE: JULY 12 2022 COMMENTS: JUL	21"	21"
your kitchen, your taste.	LOT 38 WRV (40-05) - SALES ROOM:		
your l	JOB NAME: LOT 38 WR. DOOR STYLE:		341/2"
	CLIENT: ROYAL PINE HOMES - SITE: WEST RIVER VALLEY LOT 40FT PHONE: COMMENTS: COMMENTS: andle appearance and location and othe event that and some variance is to be afterstands and accepts that all deposit stomer, if the customer decides to cance	±1½"	±2½" + 12" - ±2½" + ±2½"
	CLIENT: ROY SITE: WEE PHONE: COMMENTS: CUstomer Agr handle appeal prevent that a understands a customer. If the		BSK JKS

.

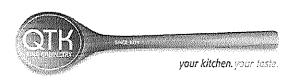



CLIENT: ROYAL PINE HOMES	JOB NAME: LOT 34 WRV (40-05) - SALES	ROOM: LAUNDRY	DRAWN BY: AA
SITE: WEST RIVER VALLEY LOT 40FT	DOOR STYLE:	DOOR HANDLE:	SCALE: 1/2" = 1'-0"
PHONE:	FINISH:	DRW HANDLE:	DATE: JULY 12 2022
EMAIL:	SPECIES;	TOP:	PAGE;

COMMENTS:

Customer Agrees and Accepts the following conditions: 1. The Drawing is a representation only and the installed cabinetry may vary AAightiy in product size, measurements, nandle appearance and location and other details. Although Quality Tops & Kitchens Ltd. (QTK) does it's best to manufacture exactly what is shown here outside factors may prevent that and some variance is to be expected and accepted by the customer. 2. These drawings represent the intellectual property of QTK and as such the customer understands and accepts that all deposits given by the customer to QTK are non-refundable after QTK has supplied drawings (either physically or electronically) to the customer. If the customer decides to cancel the order after QTK has submitted drawings to the customer, the deposit will then be considered a design fee and no money will be returned to the customer.

LAUNDRY

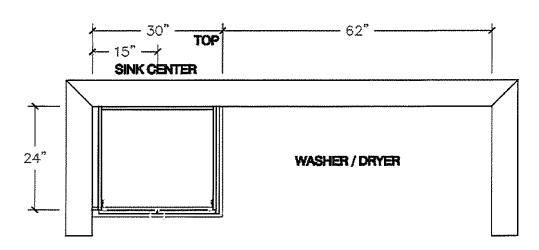

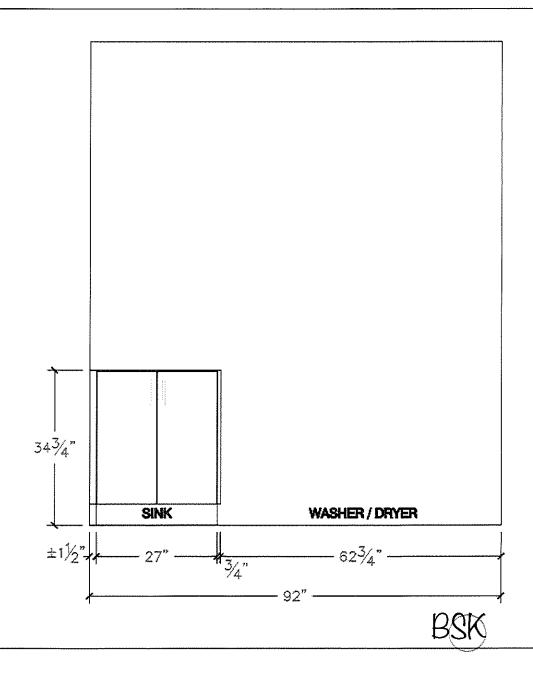

Lot 34 West River







ITEM DETAILS

* Powder Room (x1)

OUTER DIMENSIONS 20" W x 15%" D x 7½" * Master Enwite (x2)

INNER DIMENSIONS 18" W x 13%" D x 5½" H

TWIN BOTH 2/3 (x2)


MATERIAL Vitreous china


COLOUR Soft white

Rectangular undermount sink | Front overflow hole | Template with 2 (x1) and mounting hardware supplied | Faucet not included.

CERTIFICATIONS

| IAPMO cUPC | ASMF A11219.2 / CSA B451-201

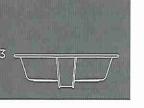

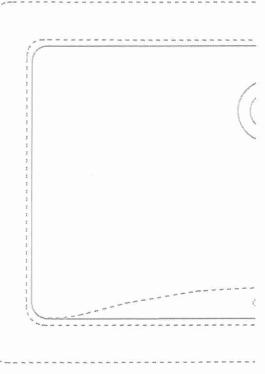

*Install w Standard Faucet

ISSUED JUNE 2018

2018 CONTRAC CATALOGUE

CONTRAC.C

contrac