Page 1 of 3

Consultant

Lot: 314 BLOCK 2 Project: Forestside Estates Inc. Model: Red Pine 2D

Purchaser: Wasla Chandary

WASLA CHAUDARY

Purchaser:

Iaser: ACGCC41DOC4048F

Vendor:

Foresiside Estates Inc.

Printed Feb 22, 2022 3:35 pr.



RED PINE


2D

2 BEDROOM | 2.5 BATH


1060 SQ FT

PLUS APPROXIMATELY 56 SQ FT PATIO/BALCONY AREA

Suite: 314
Building A

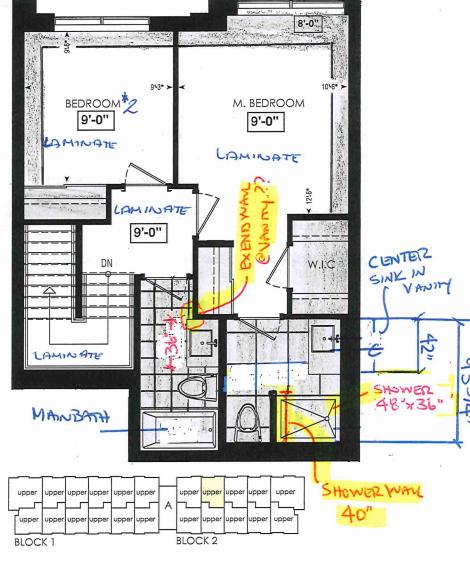


FOURTH FL.

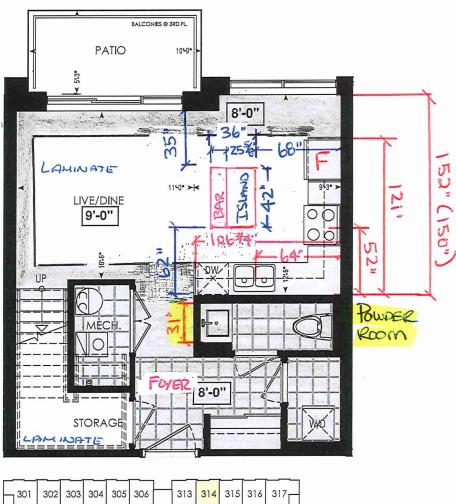



THIRD FL.

LOCATION OF KITCHEN LIGHTS REFER TO KITCHEN DWG.

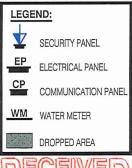





SITE COPY

CONSTRUCTION SUMMARY

Forestside Estates Inc.

PURCHASERS: WASLA CHAUDARY and AZIB REHAN CHAUDARY

TEL:

LOT NUMBER	PHASE	HOUSE TYPE	CLOSING DATE	
314 BLOCK 2	6-III	Red Pine 2D	12-Apr-23	

Date Added: 24-Feb-22

Invoice Number: 7683

1 - APPLIANCE PACKAGE- Install the Standard Appliance Package To be supplied ONLY for the home, where applicable.

Note:

- 1 KITCHEN & BATHROOMS Purchaser has DECLINED All Upgrades offered during decor appointment at the decor centre for kitchen & bathroom cabinetry. Standard Kitchen Layout & Standard Bathroom Vanities to be installed as per standard plan. (See Sketch)
- 1 KITCHEN CABINET Install OPTIONAL ISLAND inside the kitchen where applicable.

Island to include ONE (X1) set of pot and pan drawer (1small 2 deep) w/ premium soft close motion slides as per drawings (see sketch) Note:

1 - KITCHEN - COUNTERTOP - Install Emmerstone GLACIER WHITE Quartz countertop for the optional kitchen island. To include standard "A" edge (see sketch)

Note:

1 - KITCHEN- PLUMBING - Kitchen Faucet STANDARD- DELTA Chrome Osler Pull Down Kitchen Faucet (Single Hole) - Model # 976 LF

Note:

1 - KITCHEN- PLUMBING - Install the UPGRADED UNDERMOUNT sink in the kitchen- Install the BLANCO QUATRUS R15 U2- Model # 401519

Note:

1 - KITCHEN/ POWDER ROOM/ MAIN BATH/ ENSUITE - Stone slabs vary in size & all seams are visible & the fabricator reserves the right to position the seams as necessary.

Note:

1 - STAIRCASE VS FLOORING

WOOD SPECIES DIFFERENCE:

STAIRCASE - The purchaser was advised and therefore accepts and acknowledges that the wood species of the staircase and flooring Note: The purchaser agrees that the vendor is to be exempt from any and all claims by the purchaser regarding this colour variance.

1 - STAIRCASE - The purchaser was advised and therefore accepts and acknowledges that the stain of the staircase and flooring chosen do not match. This difference might result in an undesirable colour variance.

Note: The purchaser agrees that the vendor is to be exempt from any and all claims by the purchaser regarding this colour variance.

1 - STAIRCASE - STAIN - STAIN STAIRCASE COMPLETE throughout where applicable from main to second floor. To be stained Mirage Red Oak Rock Cliff. To include handrail, treads, and posts.

Note: Stringers and risers to remain painted white Standard

- 1 MASTER ENSUITE / MAIN BATH/ POWDER ROOM Install the Standard 3" Splash throughout all bathroom vanity counter tops, where applicable. To include the Main Bath, Powder room and the Master Ensuite Note:
- 1 MASTER ENSUITE / MAIN BATH / POWDER ROOM- Install the builders standard Plumbing Fixtures throughout all bathrooms, where applicable. To Include the Powder Room, Master Ensuite & Main Bath Note:
- 1 MAIN BATH- FLOORING Purchaser accepts & acknowledges that the floor tiles on the Main Bath will be installed stacked NOT brick pattern.

Note:

116 - FOYER / POWDER ROOM / LAUNDRY ROOM - TILES- Install UPGRADE 2 FLOOR TILES(20X20 Pulpis Gris) throughout the Foyer, Powder Room, & Laundry Room where applicable in lieu of the builder's standard floor tiles. To be installed straight/ stacked (See sketch)

42 - MAIN BATH - TILES - Install UGPRADE 2 FLOOR TILES (20X20 PULPIS GRIS) Throughout the main bath where applicable in lieu of the builder's standard floor tiles. To be installed straight/stacked (see sketch)

Note: Main Bath Tub shower walls to remain builders standard tiles.



SITE COPY

CONSTRUCTION SUMMARY

Forestside Estates Inc.

PURCHASERS: WASLA CHAUDARY and AZIB REHAN CHAUDARY

TEL:

LOT NUMBER	PHASE	HOUSE TYPE	CLOSING DATE	
314 BLOCK 2	6-III	Red Pine 2D	12-Apr-23	

Date Added: 24-Feb-22 Invoice Number: 7683

55 - MASTER ENSUITE - TILES - Install UGPRADE 2 FLOOR TILES (20X20 PULPIS GRIS) Throughout the master ensuite where applicable in lieu of the builder's standard floor tiles. To be installed straight/stacked (see sketch)

Note: Master Ensuite shower stall walls to remain builders standard tiles.

1 - MASTER BEDROOM - FLOORING - Install UPGRADED LAMINATE throughout the master bedroom where applicable in lieu of the builder's standard broadloom. Install 8" HIGHLAND SUTTON OAK EE-H-289(See sketch)
Note:

1 - BEDROOM 2- FLOORING - Install UPGRADED LAMINATE throughout bedroom 2 where applicable in lieu of the builder's standard broadloom. Install 8" HIGHLAND SUTTON OAK EE-H-289(See sketch)

1 - PURCHASER AWARE AND ACCEPTS THAT ANY CHANGES MADE TO UPGRADES AFTER SIGNING THIS PURCHASERS EXTRA FORM ARE SUBJECT TO A MINIMUM ADMINISTRATION FEE OF \$1000. PLUS A 10% HOLDBACK FEE.

1 - PURCHASER HAS ATTENDED A STRUCTURAL AND COLOR APPOINTMENT AT THE DECOR CENTRE AND HAS DECLINED ANY ADDITIONAL UPGRADES.

Note:

Date Added: 02-Nov-21 Invoice Number: 7552

1 - PURCHASER HAS DECLINED ANY STRUCTURAL CHANGES THAT WERE OFFERED THROUGH EMAIL WITH THE DECOR CENTRE. Purchaser accepts & acknowledges that there will be no further structural changes/additions/deletions to be made OCTOBER 19,2021 Note:

1 - PURCHASER AWARE AND ACCEPTS THAT ANY CHANGES MADE TO UPGRADES AFTER SIGNING THIS PURCHASERS EXTRA FORM ARE SUBJECT TO A MINIMUM ADMINISTRATION FEE OF \$1,000 PLUS A 10% HOLDBACK FEE.

Note:

This Document is Extremely Time Sensitive - Printed 2 Mar 22 at 16:29

StaConstructionSuymmarySQL.rpt 23nov10 Page 3 of 3

* INTERIOR COLOUR SCHEME * BUILDING A **Purchasers Decor Consultant** Model and Elevation Telephone Res. / Bus **Project Closing Date** Property WASLA CHAUDARY & AZIB REHAN CHAUDARY Melissa Di Marino Red Pine 2D Forestside Estates Inc. 12/04/2023 314 BLOCK 2 -Interior Paint--Cabinet-Page 2 of 3 Description Style Countertop Counter Edge Handle / Knob Master Ensuite CAT.1 QT1022 Chiostro (SM) LP LAMINATE (STANDARD) STANDARD - DISTANT GRAY Emmerstone Maple White (STD) A" (STANDARD) DH01190(Std Main Bath STANDARD - DISTANT GRAY CAT.1 QT1022 Chiostro (SM) LP LAMINATE (STANDARD) Emmerstone Maple White (STD) "A" (STANDARD) DH01190(Std Mech.Room STANDARD - DISTANT GRAY N/A N/A N/A N/A Laundry Room N/A STANDARD - DISTANT GRAY N/A N/A N/A Powder Room STANDARD - DISTANT GRAY CAT.1 QT1022 Chiostro (SM) LP LAMINATE (STANDARD) "A" (STANDARD) Emmerstone Maple White (STD) DH01190(Std Kitchen "A" (STANDARD) STANDARD - DISTANT GRAY CAT.1 QT1022 Frosting (SM) LP LAMINATE Emmerstone Glacier White (STD) DH01680(Std Foyer STANDARD - DISTANT GRAY Main Hall STANDARD - DISTANT GRAY Notes -Appliance Opening/Dimension *STANDARD KITCHEN APPLIANCES Fridge Size STANDARD Range STANDARD Living Room STANDARD - DISTANT GRAY Built-Ins None Microwave O.T.R.MICRO-STANDARD Hood Fan O.T.R.MICRO - STANDARD Exhaust Opening 6" O 8" **Dining Room** STANDARD - DISTANT GRAY Dishwasher Cabinet Std 24in Opening Storage STANDARD - DISTANT GRAY -Fireplace Upper Hall STANDARD - DISTANT GRAY Fireplace N/A N/A Fireplace Location Flooring N/A Master Bedroom Location Flooring N/A STANDARD - DISTANT GRAY Style Style Bedroom 2 STANDARD - DISTANT GRAY Finish N/A **Finish** N/A Marble N/A Marble N/A Hearth N/A Hearth Page 2 of 3 -DocuSigned by: Wasla Chandary **Decor Consultan** Purchaser:

Melissa Di Marino

Vendor:

Purchaser

WASI A CHAUDARY

200 M

Sink Specifications

and the second of the second s

Colour

SKO

brushed finish 401519

Design and planning tips

Min cabinet size: 36 in (915 mm Bowl Depth: 9 in (230.0 mm)


Specifications: Sink template, instructions, 3 1 strainers Mounting clips, Installation 1/2" (90 mm) stainless steel

Depending on cabinet construction, cabinet size may be required. Consu ction, a different Consult the cabinet

manufacturer.

Codes/Standards: ASME A112,19.3-2017/ CSA B45.4-17

Stainless steel brushed finish QUATRUS R15 \subset N

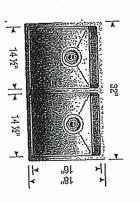

hstall Standard Fourset

Warranty Limited lifetime warranty on all sinks and faucets. dispensers. One-year warranty on all accessories and soap

Code/Standards Compliance BLANCO sinks and faucets are third-party tested and certified to and NSF standards and listed by applicable certification bodies. F product listings, contact our office or listing organization. OCSA, CUPC, ANSI/ASME, IAPMO For more information on individual



Need support? Learn more by watching our sink & faucet How-to videos; https://www.blanco.com/ca-en/support/how-to-videos/how-to-videos-for-sinks/

BLANCO Canada Inc 100 Corporation Drive Brampton ON L6S 6B5

Tel & Fax Tel: 905-494-2400 Toll free; 1-877-425-2626 Fax: 905-494-2425 Toll free; 1-877-825-2626

While BLANCO strives to provide accurate information, all images and dimensions in this document are intended for reference only and are subject to change at any time without notice. This document is not intended for use as an installation guide. For technical installation details, refer to installation instructions provided with the product. BLANCO assumes no responsibility for the use of superseded or voided specifications.



T 416.746.1811 www.QTK.ca

80 Sante Drive, Vaughan, ON L4K 3C4 F 905.761.5901 info@qtk.ca

COMMENTS:

EMAIL:

SPECIES: FINISH:

LAMINATE

TOP:

PAGE: DATE: SCALE:

DRW HANDLE: DOOR HANDLE:

SITE:

FORESTSIDE ESTATES

DOOR STYLE: QTS 1022

JOB NAME:

📈 2D REDPINE

ROOM:

KITCHEN

DRAWN BY: GS

1/2" = 1'-0" JUNE 12, 2020


CLIENT: ROYAL PINE HOMES


ELK 2.

Some Signature and Accepts the following conditions: 1. The Drawing is a representation only and the installed cabinetry may vary slightly in product size, measurements, and the appearance and location and other details. Although Quality Tops & Kitchens Ltd. (QTK) does it's best to manufacture exactly what is shown here outside factors may revent that and some variance is to be expected and accepted by the customer. 2. These drawings represent the intellectual property of QTK and as such the customer inderstands and accepts that all deposits given by the customer to QTK are non-refundable after QTK has supplied drawings (either physically or electronically) to the customer. If the customer decides to cancel the order after QTK has submitted drawings to the customer, the deposit will then be considered a design fee and no money will be eturned to the customer.

KITCHEN U AN 20 20a, 2D

Note: Model-type 2D cannot have an optional pantry due to window configuration

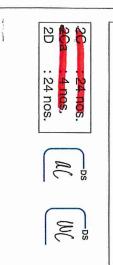

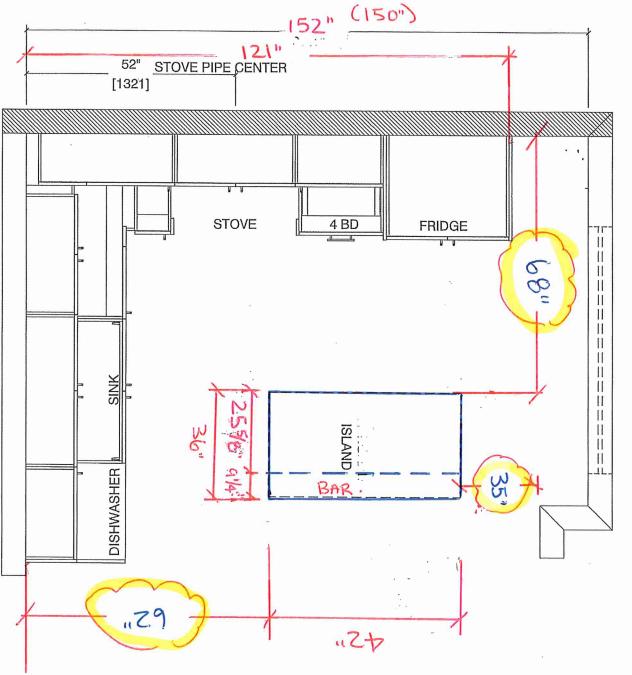

[1626] 64

106<u>3</u>"

SINK PIPE CENTER




80 Sante Drive, Vaughan, ON L4K 3C4 T 416,746,1811 F-905,761,5901 www:QTK.ca info@qtk.ca


CLIENT: ROYAL PINE HOMES	JOB NAME: 2D	ROOM: KITCHEN	DRAWN BY: VGP
SITE: FOREST SIDE	DOOR STYLE:	DOOR HANDLE:	SCALE: 1/2" = 1'-0"
PHONE:	FINISH:	DRW HANDLE:	DATE: 05 th Oct 2021
EMAIL:	SPECIES:	TOP:	PAGE:

COMMENTS:

Building A Suite 314 BLKZ

Customer Agrees and Accepts the following conditions 1. The Drawing is a representation only and the installed cabinetry may vary slightly in product size, measurements, handle appearance and location and other details. Although Quality Tops & Kitchens Ltd. (QTK) does it's best to manufacture exactly what is shown here outside factors may prevent that and some variance is to be expected and accepted by the customer. 2. These drawings represent the intellectual property of QTK and as such the customer understands and accepts that all deposits given by the customer to QTK are non-refundable after QTK has supplied drawings (either physically or electronically) to the customer. If the customer decides to cancel the order after QTK has submitted drawings to the customer, the deposit will then be considered a design fee and no money will be

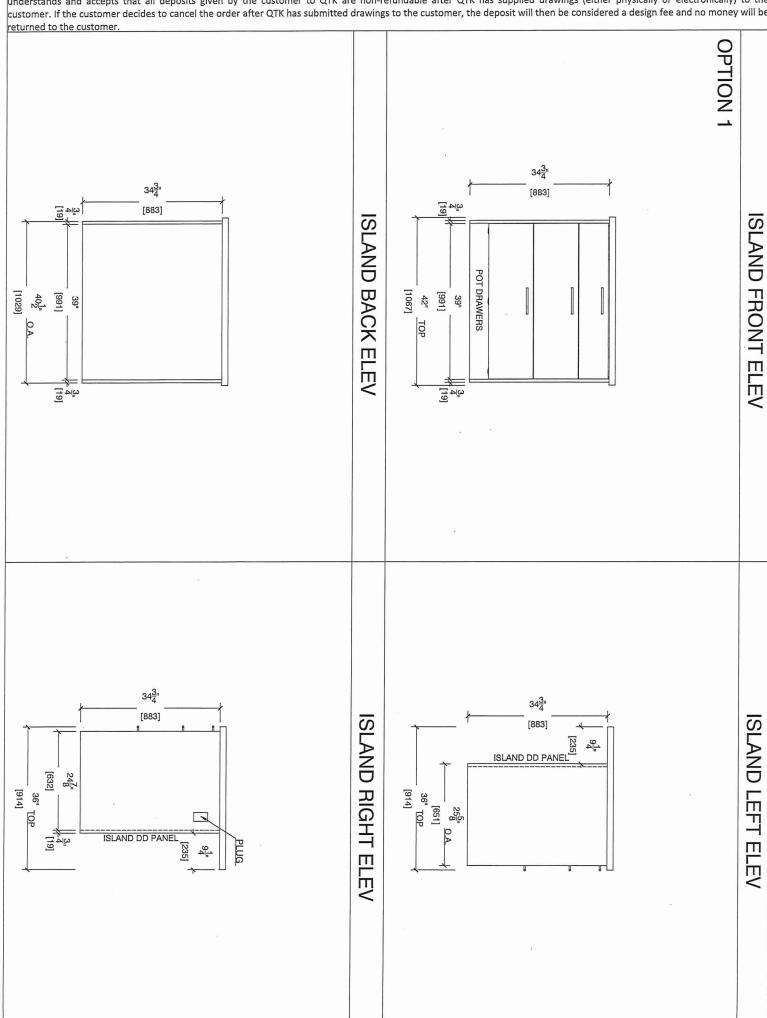

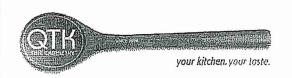

80 Sante Drive, Vaughan, ON L4K 3C4 T 416.746.1811 F 905.761.5901 www.QTK.ca info@qtk.ca

CLIENT: ROYAL PINE HOMES	JOB NAME: 2002 ROLL	ROOM: KITCHEN	DRAWN BY: GS
CLIENT: ROTAL PINE HOWES	26 MASINE 2D REDPINE	ROOM. RITCHEN	DRAWN BT. GS
SITE: FORESTSIDE ESTATES	DOOR STYLE: QTS 1022	DOOR HANDLE:	SCALE: 1/2" = 1'-0"
PHONE:	FINISH:	DRW HANDLE:	DATE: JUNE 5, 2020
EMAIL:	SPECIES: LAMINATE	тор: _	PAGE:
COMMENTS:			

Customer Agrees and Accepts the following conditions: 1. The Drawing is a representation only and the installed cabinetry may vary slightly in product size, measurements, handle appearance and location and other details. Although Quality Tops & Kitchens Ltd. (QTK) does it's best to manufacture exactly what is shown here outside factors may prevent that and some variance is to be expected and accepted by the customer. 2. These drawings represent the intellectual property of QTK and as such the customer understands and accepts that all deposits given by the customer to QTK are non-refundable after QTK has supplied drawings (either physically or electronically) to the customer. If the customer decides to cancel the order after QTK has submitted drawings to the customer, the deposit will then be considered a design fee and no money will be

returned to the customer. STOVE WALL ELEVATION 20, 201, 20a, 2D ac [19] [19] [19] 304" 307" 15" 21" [775] [381] [19] [533] [768] [533] 26" [660] 38" OTR **MICROWAVE** OVEN 223 $73\frac{1}{2}$ " [1867] 69<u>1</u>" [1765] 343" STOVE 4 BD **FRIDGE** 305" 305" 21" 27" 9" [775] [775] [686] [19] [533] <u>3</u>,, <u>3</u>,, <u>3</u>.. [229] [19] [19] [19] STOVE PIPE CENTER [1321]



80 Sante Drive, Vaughan, ON L4K 3C4 T 416.746.1811 F 905.761.5901 www.QTK.ca info@qtk.ca

CLIENT: ROYAL PINE HOMES	JOB NAME: 20, 200 HOLEY, 20 REDPINE	ROOM: KITCHEN	DRAWN BY: GS
SITE: FORESTSIDE ESTATES	DOOR STYLE: QTS 1022	DOOR HANDLE:	SCALE: 1/2" = 1'-0"
PHONE:	FINISH:	DRW HANDLE:	DATE; JUNE 5, 2020
EMAIL:	SPECIES: LAMINATE	тор:	PAGE:

COMMENTS:


BULDING A SUITE 314 BIL Z

Customer Agrees and Accepts the following conditions: 1. The Drawing is a representation only and the installed cabinetry may vary slightly in product size, measurements, handle appearance and location and other details. Although Quality Tops & Kitchens Ltd. (QTK) does it's best to manufacture exactly what is shown here outside factors may prevent that and some variance is to be expected and accepted by the customer. 2. These drawings represent the intellectual property of QTK and as such the customer understands and accepts that all deposits given by the customer to QTK are non-refundable after QTK has supplied drawings (either physically or electronically) to the customer. If the customer decides to cancel the order after QTK has submitted drawings to the customer, the deposit will then be considered a design fee and no money will be returned to the customer.

SINK WALL ELEVATION 2C, 25a, 2D

ac l

WC

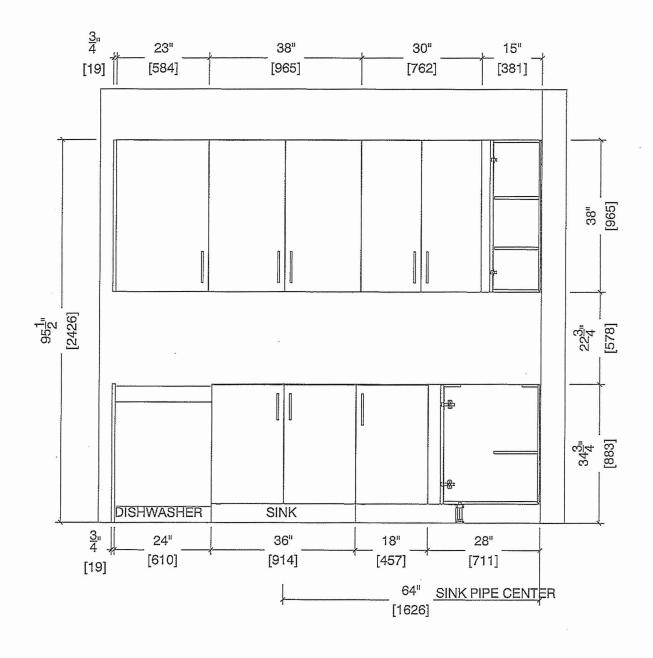



80 Sante Drive, Vaughan, ON L4K 3C4 T 416.746.1811 F 905.761.5901 www.QTK.ca info@qtk.ca

CLIENT: ROYAL PINE HOMES	MODEL: 2G-2G8-HOLLY-2G1-MAGNOLIA 2D RED PINE, 2G1-WINTERGREEN	ROOM: VANITY	DRAWN BY; GS
SITE: FORESTSIDE ESTATES	DOOR STYLE: QTS 1022	DOOR HANDLE:	SCALE: 1/2" = 1'-0"
PHONE:	FINISH:	DRW HANDLE:	DATE: JUNE 12, 2020
EMAIL:	SPECIES: LAMINATE	TOP: _	PAGE:

COMMENTS:


Customer Agrees and Accepts the following conditions: 1. The Drawing is a representation only and the installed cabinetry may vary slightly in product size, measurements, nandle appearance and location and other details. Although Quality Tops & Kitchens Ltd. (QTK) does it's best to manufacture exactly what is shown here outside factors may prevent that and some variance is to be expected and accepted by the customer. 2. These drawings represent the intellectual property of QTK and as such the customer understands and accepts that all deposits given by the customer to QTK are non-refundable after QTK has supplied drawings (either physically or electronically) to the customer. If the customer decides to cancel the order after QTK has submitted drawings to the customer, the deposit will then be considered a design fee and no money will be

POWDER ROOM PLAN (20, 20a, 201, 2D, 2D2)


ac


WC

OS: 2D : 24 nos.

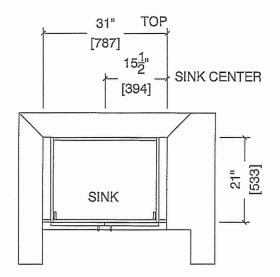

POWDER ROOM ELEVATION (20, 20a, 201, 2D, 2D2)

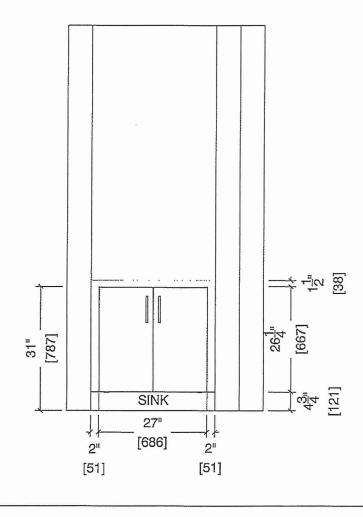


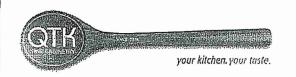


80 Sante Drive, Vaughan, ON L4K 3C4 T 416.746.1811 F 905.761.5901 www.QTK.ca info@qtk.ca


MODEL: 20, 20(6) RED PINE	ROOM: VANITY	DRAWN BY: GS
DOOR STYLE: QTS 1022	DOOR HANDLE:	SCALE: 1/2" = 1'-0"
FINISH:	DRW HANDLE:	DATE: JUNE 12, 2020
SPECIES: LAMINATE	TOP:	PAGE:
	DOOR STYLE: QTS 1022 FINISH:	DOOR STYLE: QTS 1022 DOOR HANDLE: FINISH: DRW HANDLE: SPECIES: LAMINATE TOR:

Customer Agrees and Accepts the following conditions: 1. The Drawing is a representation only and the installed cabinetry may vary slightly in product size, measurements, nandle appearance and location and other details. Although Quality Tops & Kitchens Ltd. (QTK) does it's best to manufacture exactly what is shown here outside factors may prevent that and some variance is to be expected and accepted by the customer. 2. These drawings represent the intellectual property of QTK and as such the customer understands and accepts that all deposits given by the customer to QTK are non-refundable after QTK has supplied drawings (either physically or electronically) to the customer. If the customer decides to cancel the order after QTK has submitted drawings to the customer, the deposit will then be considered a design fee and no money will be

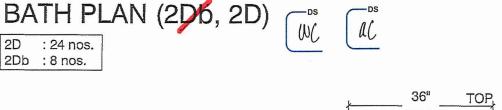

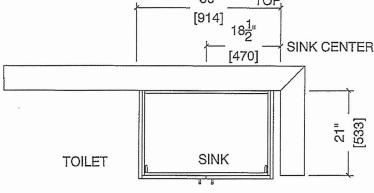

BATH ELEVATION (200b, 2D)

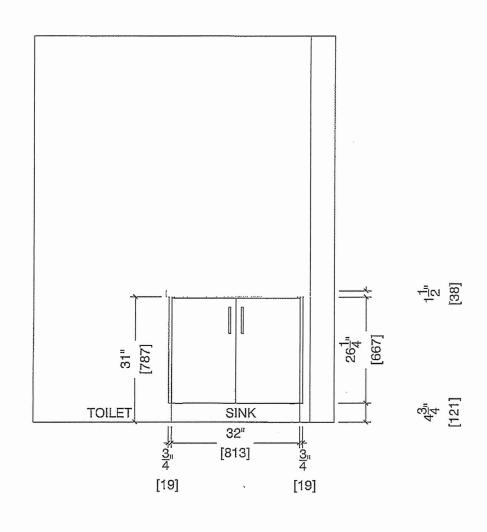




80 Sante Drive, Vaughan, ON L4K 3C4 T 416.746.1811 F 905.761.5901 www.QTK.ca info@qtk.ca

CLIENT: ROYAL PINE HOMES	MODEL: 2Dr2D(a) RED PINE	ROOM: VANITY	DRAWN BY: GS
SITE: FORESTSIDE ESTATES	DOOR STYLE: QTS 1022	DOOR HANDLE:	SCALE: 1/2" = 1'-0"
PHONE:	FINISH:	DRW HANDLE:	DATE: JUNE 12, 2020
EMAIL:	SPECIES: LAMINATE	TOP:	PAGE:
COMMENTS:	1		

SHOWER

Customer Agrees and Accepts the following conditions: 1. The Drawing is a representation only and the installed cabinetry may vary slightly in product size, measurements, handle appearance and location and other details. Although Quality Tops & Kitchens Ltd. (QTK) does it's best to manufacture exactly what is shown here outside factors may prevent that and some variance is to be expected and accepted by the customer. 2. These drawings represent the intellectual property of QTK and as such the customer understands and accepts that all deposits given by the customer to QTK are non-refundable after QTK has supplied drawings (either physically or electronically) to the customer. If the customer decides to cancel the order after QTK has submitted drawings to the customer, the deposit will then be considered a design fee and no money will be returned to the customer.

SINK

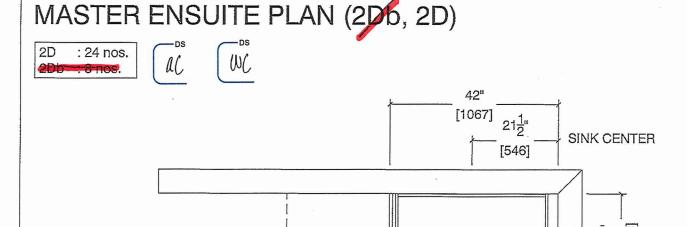

MASTER ENSUITE ELEVATION (206, 2D)

