

Grovetrail Developments Inc.

PURCHASERS: HAO CHEN and QING PANG

TEL:

	LOT NUMBER PHASE HOUSE TYPE CLOSING D. DUNCAN-OPT Main/4 Bedroom Elev C 09-Sep-25		CLOSING DATE			
DONCAN-OF I Main/4 Dedivoid Diev C						
Offer Worksheet	curb to		Shower Stall - Delete the void space in the shower stall and extend. Install act stall to be approximately 42 inches x 78 inches inside to inside. (See sketch		glass and quartz	
Offer Worksheet	dimens		lete the tub shower and install a shower stall. Delete the void space and externe approximately 34 1/2 inches x 66 inches. (No glass) (See sketch)	d the shower stall.	Inside	
Offer Worksheet	dimens		te the tub shower and install a shower stall. Delete the void space and extende approximately 36 inches x 66 inches. (No glass) (See sketch)	the shower stall. In	side	
Offer Worksheet	UPGR.		AGE FOR DETACHED: PURCHASER TO RECEIVE \$30,000.00 (INCL I DECOR CENTRE AT TIME OF COLOUR CHART	USIVE OF TAXE	S) WORTH OF	
Offer Worksheet		ent - Insta	all TWO (x2) 36 inch x 24 inch larger basement windows, in lieu of standard	(See sketch)		
Offer Worksheet	the doo	exterior - er. (See sl	Install an extended height single front door with TWO sidelights in lieu of st ketch)	andard. Delete the	transom above	
Offer Worksheet	Master		nstall Six (x6) extended height interior doors on the second floor. Extend be n, Bedroom #2, #3 and #4 (See sketch)	droom entrance doo	ors ONLY,	

StaConstructionSuymmarySQL.rpt 09May22



Grovetrail Developments Inc.

PURCHASERS: HAO CHEN and QING PANG

TEL:

LOT NUMBER	PHASE 2	HOUSE TYPE DUNCAN-OPT Main/4 Bedroom Elev C	CLOSING DATE 09-Sep-25
Pate Added: 20	5-Feb-2		
1 - Install standard Note:	Cable / C	at 6, Telephone (See Sketch)	
1 - GARAGE DOO Note:	OR- Install	the builders standard garage door handle with lock	
1 - GREAT ROOM Note:	1- Close th	ne opening from the great room to the side hall (See Sketch)	
1 - QUALITY TO SEE QUALITY TO Note:		CHENS: TCHENS FOR ALL KITCHEN UPGRADES/LAYOUT.	•
1 - KITCHEN-Inst Note:	all the bui	lders standard undermount sink and faucet in the kitchen.	
1 - KITCHEN- Rel Note:	ocate the	pantry as per QTK drawing- Shift the fridge towards end of teh kitchen (S	See QTK drawing)
Note: **PLEAS	E NOTE	grade 2 counter top, throughout the kitchen where applicable. Install the last The price above includes the additional counter top required to rd "A" Edge	
1 - KICTHEN- Ins Everest Upgrade 2 Note:		neight backsplash in the kitchen, where applicable, To include above the sTTA CLASSIC	stove to the top of the upper cabinets. Install the
1 - KITCHEN- Acc	commodat	e the plumbing for a bar sink and faucet on the stove wall (See QTK Sket	tch for location)
1 - KITCHEN BAI Note:	R SINK-Ir	stall the Blanco Formera U Bar undermount sink Model #402245 (See at	rtached)
1 - KITCHEN- BA Note:	R FAUCE	T- Install the Moen GENTA LX Single Handle Pulldown Bar/prep Faud	cet Model # 5882
1 - KITCHEN- Acc Note:	commodat	e the counter top for a drop in 36" Cook Top (See Sketch) (See specs atta	eched)
1 - KITCHEN- Ins Note:	tall Rough	and installation of under cabinet strip lighting, including a switch (See C)TK layout)
1 - KITCHEN- Ins QTK layout) Note:	stall Roug	and installation Including a sepereate switch for vertical LED strip light	ing inside upper cabinetry on stove wall (See
1 - KITCHEN- Ins Note:	tall a Gas	Line Rough in for the Cooktop (See Sketch)	•

StaConstructionSuyınmarySQL.rpt 09May22

Note:

1 - KITCHEN- Accommodate the electrical for a Built in Oven and Micro (See Sketch and specs attached)



Grovetrail Developments Inc.

PURCHASERS: HAO CHEN and QING PANG

TEL:

LOT NUMBER	PHASE	HOUSE TYPE	CLOSING DATE	
154	2	DUNCAN-OPT Main/4 Bedroom Elev C	09-Sep-25	

Date Added: 26-Feb-25 Invoice Number: 8709

1 - KITCHEN- Accommodate the electrical above the stove for a future Chimney style exhaust fan (See sketch and specs attached)

Note: **PLEASE NOTE** SEE SPECS ATTACHED FOR SPECIFIC INSTALLATION MEASUREMENTS. PLEASE FOLLOW SPECS

1 - POWDER ROOM- Install the standard counter top, Everest MAPLE WHITE, with the standard "A" Edge

Note:

1 - MASTER ENSUITE- Install the standard counter top, Everest MAPLE WHITE, with the standard "A" Edge

Note:

1 - ENSUITE #2- Install the standard counter top, Everest MAPLE WHITE, with the standard "A" Edge

Note:

1 - TWIN BATH 3/4- Install the standard counter top, Everest MAPLE WHITE, with the standard "A" Edge

Note:

1 - SHOWER CEILINGS

Purchasers have declined upgrade to install tiles on ceilings of all shower stalls. Purchaser acknowledges there will beno tiles on ceilings of shower stall

Note:

1 - CLARIFICATION-

POWDER ROOM/ ENSUITE #2/ TWIN BATH 3/4- Install the builders standard Plumbing Fixtures throughout all bathrooms, where applicable. Note:

120 - MASTER ENSUITE FLOOR- Install an Upgrade #1 floor tile on the Maste ensuite floor. Install the 18X18 LIVORNO GRIE

Note:

120 - MASTER ENSUITE SHOWER STALL- Install an Upgrade #3 tile on teh shower stall walls. Install the 12X24 SHERRON WHITE POLISHED. To be installed stacked and Horizontal

Note:

1 - MASTER ENSUITE- Install the Delta SQUARE MONITOR 17 SWERIES SHOWER KIT Model #DF-KIT1 (Chrome), in lieu of the builders standard

Note:

- 1 MAIN FLOOR/UPPER HALL- Install an upgrade hardwood flooring throughout the main floor where applicable. Install the Vintage White Oak 5"x34" UVF "ATHENA", throughout the Den, Dining Rm, Main Hall, Great Rm, Upper hall and applicable landings.

 Note:
- 1 KITCHEN/DINETTE- Delete the standard tiles and install an upgrade hardwood flooring throughout the kicthen/dinette area (where applicable). Install the Vintage White Oak 5"x34" UVF "ATHENA"

 Note:
- 1 STAIRCASE VS FLOORING STAINING DIFFERENCE: The purchaser accepts and acknowledges that the flooring is prefinised & the staircase is Red Oak with hand-applied finish, along with the unique qualities of natural wood can create an unbalanced look.

Note:

1 - STIARCASE- Install Upgrade Package #4 staircase

RAILING- Mod Rectangle

PICKETS-Steel1/2" Square, plain/PTM-1S/Plain with modern shoes

POST-31/2" Square IRP-13 No Cap

Note:

StaConstructionSuymmarySQL.rpt 09May22 Page 3 of 5



Grovetrail Developments Inc.

PURCHASERS: HAO CHEN and QING PANG

TEL:

DUNCAN-OPT Main/4 Bedroom Elev C 09-Sep-25

1 - Purchaser to receive TEN (X10) Potlights on Main floor as per their Standard Features and Finishes List **SEE BELOW**

. T = 4 = .

1 - GREAT ROOM- In addition to the buildesr standard ceiling light, Istall FOUR (X4) Pot lights. All FOUR (X4) potlights to be on one sepereate switch (See Sketch)

Note:

1 - KITCHEN/DINETTE- In addition to the buildesr standard ceiling light, Install SIX (X6) Pot lights. All SIX (X6) potlights to be on one sepereate switch (See Sketch)

Note: **PAURCHASER HAS BEEN CHARGED FOR A SEPERATE SWITCH FOR THE POT LIGHTS**

1 - GREAT ROOM- Raise the conduit pipe in the Great Room to approximately 60" AFF (See Sketch)

Note:

1 - GREAT ROOM- Install an electrical plug to be next to conduit pipe in the Family room for a future TV. To be installed 60" AFF (See Sketch)

Note:

1 - PURCHASER AWARE AND ACCEPTS THAT ANY CHANGES MADE TO UPGRADES AFTER SIGNING THIS PURCHASERS EXTRA FORM ARE SUBJECT TO A MINIMUM ADMINISTRATION FEE OF \$1,000 Note:

1 - PURCHASER HAS ATTENDED A STRUCTURAL AND COLOUR CHART APPOINTMENT AT THE DESIGN STUDIO AND HAS DECLINED ANY ADDITIONAL UPGRADES

Note:

1 - BONUS PACKAGE-PURCHASER TO RECEIVE \$24,124.00 (INCLUSIVE OF TAXES) WORTH OF UPGRADES AT THE DESIGN STUDIO AT TIME OF COLOUR CHART

Note:

Date Added: 13-Jan-25 Invoice Number: 8689

1 - FAMILY ROOM- Install the optional coffered ceiling in the Family Room (See Sketch)

Note:

1 - TWIN BATH 3/4- Install a shower pot light in the Twin Bath 3/4 shower stall (See Sketch)

Note:

1 - ENSUITE #2- Install a shower pot light in the Ensuite #2 shower stall (See Sketch)

Note:

1 - FRONT EXTERIOR- Install a festive plug in soffit on front exterior (See Sketch)

.

1 - PURCHASER AWARE AND ACCEPTS THAT ANY CHANGES MADE TO UPGRADES AFTER SIGNING THIS PURCHASERS EXTRA FORM ARE SUBJECT TO A MINIMUM ADMINISTRATION FEE OF \$1,000

Note

1 - PURCHASER HAS ATTENDED A STRUCTURAL APPOINTMENT AT THE DESIGN STUDIO AND HAS DECLINED ANY ADDITIONAL UPGRADES

Note:



Grovetrail Developments Inc.

PURCHASERS: HAO CHEN and QING PANG

TEL:

LOT NUMBER	PHASE	HOUSE TYPE	CLOSING DATE	
154	2	DUNCAN-OPT Main/4 Bedroom Elev C	09-Sep-25	

Date Added: 13-Jan-25

Invoice Number: 8689

1 - BONUS PACKAGE-PURCHASER TO RECEIVE \$30,000 (INCLUSIVE OF TAXES) WORTH OF UPGRADES AT THE DESIGN STUDIO AT TIME OF COLOUR CHART

Note: **PURCHASER HAS A REMAINING \$24,124.00 (INCLUSIVE OF TAXES) WORTH OF UPGRADES AT THE DESIGN STUDIO AT TIME OF COLOUR CHART

Invoice Number: 8678 Date Added: 29-Nov-24

1 - BASEMENT- Install TWO (X2) 36"x24" larger basement windows, in lieu of standard (See Sketch).

Note:

1 - FRONT EXTREIOR- Install an extended height single front door with TWO sidelights, in lieu of the standard. Delete the transom above the door (See Sketch)

Note:

1 - SECOND FLOOR- Install SIX (X6) extended height inetrior doors on the second floor. Extend bedroom entrance doors ONLY, Master bedroom, Bedroom #2,#3, and #4 (See Sketch)

Note:

1 - MASTER ENSUITE SHOWER STALL- Delete the void space in the shower stall and extend. Install additional frameless glass and quartz curb top. Shower stall to be approximately 42"x78" inside to inside (See Sketch)

1 - ENSUITE #2- Delete the Tub Shower and install a shower stall. Delete the void space and extend the shower stall. Inside dimensions to be approx.

34 1/2"x 66" (No Glass) (See Sketch)

Note:

1 - TWIN BATH 3/4-Delete the Tub Shower and install a shower stall. Delete the void space and extend the shower stall. Inside dimensions to be approx. 36"X66" (No Glass) (See Sketch)

Note:

This Document is Extremely Time Sensitive - Printed 27 Feb 25 at 11:19

INTERIOR COLOUR SCHEME *

		nasers QING PANG	Decor Consult Laura Di Pede		Model and Elevation DUNCAN-OPT Main/4 Bedroom Elev C		ohone Res. / Bus	1	Project Grovetrail Developments I	Closin nc. 09/09		Property 154
Page 1 of 3		Flooring		- Wall Til	е							Plumbing
Master Ensuite	v	<u>Description</u> UPGD- 18X18 LIVORNO GRIS		Main	4 Sherron White Pol. Stacked	Accent/Insert N/A			Border / Listello N/A		Pattern Horizontal	WHITE
									3 /			
Ensuite #2	,	STD-13X13 BYZANTINE AZZURO				N/A			N/A		N/A	WHITE
Shared Bath 3/4	V	STD-13X13 BYZANTINE AZZURO		STD-8X10	Uniwall Tender Grey	N/A			N/A		N/A	WHITE
Powder Room	V	STD- 18X18 TAJ MAHAL		N/A		N/A			N/A		N/A	WHITE
Kitchen/Dinette	V	(Upgd) Vintage White Oak 5"x3/4 AT	HENA UVF	(Upgd)Ever	rest-Calacatta Classic Full Height	N/A			N/A		N/A	STD
Laundry(2nd floor)	V	STD-13X13 BYZANTINE AZZURO		N/A		N/A			N/A		N/A	STD
Mudrm/wic	V	STD- 18X18 MADISON ANTRACITE										
Foyer	V	STD- 18X18 TAJ MAHAL		Railing	s and Stairs			,		Cornice Moulding	/ Medalion —	
Main Hall		(Upgd) Vintage White Oak 5"x3/4 AT	HENA UVF		(Upgd) RedOak VintageAthena N	ModRectangle	Landing - Upper	(UpgVintage 5	'x3/4 ATHENA UVF	Foyer	NO	
Great Room	V	(Upgd) Vintage White Oak 5"x3/4 AT		Pickets	(Upgd)Steel 1/2" square plain PT		Landing - Lower			Living Room	NO	
	V	(opga) Timago Tima oan o xo/ 1711	712.07.071	Posts	Upgd)RedOak Vintage Athena II	RP-13NoCap	Ledge - Upper	N/A		Dining Room	NO	
Dining Boom		// Inad/ \/intern \/\/intern	TUENIA LIIVE	Stringer	rs ✓ STD-Red Oak Vintage ATHENA		Ledge - Lower	N/A	·	Family Room	NO ·	
Dining Room	1	(Upgd) Vintage White Oak 5"x3/4 AT			STD-Red Oak Vintage ATHENA					Main Hall	NO	
Den	V	(Upgd) Vintage White Oak 5"x3/4 AT	HENA UVF	Risers	STD-Red Oak Vintage ATHENA					Kitchen	NO	
Upper Hall	V	(Upgd) Vintage White Oak 5*x3/4 AT	HENA UVF		ard & Casing STD-CONTEMPO		Knobs S Hinges S Grip Set S	TANDARD		2nd Floor Hall	NO	
Master Bedroom	V	STD- 40OZ OPENING NIGHT #01		Notes								
Bedroom 2	L	STD- 400Z OPENING NIGHT #01		***MASTE **TWIN B	<mark>R ENSUITE**2X2 WHITE MOSAIG</mark> BATH - 2X2 WHITE MOSAIC FLOC	OR WITH WHITE	WHITE QUARTZ CUI E QUARTZ CURB TOF	RB TOP****ENS	SUITE#2- **2X2 WHITE N	MOSAIC FLOOR WITH W	VHITE QUARTZ	CURB TOP**
Bedroom 3	V	STD-40OZ OPENING NIGHT #01										
Bedroom 4	V	STD- 40OZ OPENING NIGHT #01										
				Page 1 o	NARD OV	Purchaser:	Ho de	n Purc	haser:	Pang Vendor:	Cravelreil Dougles	ands les

Lot: 154 Project: Grovetrail Developments Inc. Model: DUNCAN-OPT Main/4 Bedroom Elev C

* INTERIOR COLOUR SCHEME *

Telephone Res. / Bus

Project

Closing Date


Property

Model and Elevation

Purchasers

Decor Consultant

HAO CH	IEN & QING PANG	Laura Di Pede DUNCAN-OPT Main/4 Bedroom Elev C / Grovetrail Developments Inc.	09/09/2025	154
Page 2 of 3	Interior Paint <u>Description</u>	Cabinet <u>Countertop</u> <u>Counter E</u>	-dae	Handle / Knob
Master Ensuite	(STD) SILVER BIRCH	SEE QTK SEE QTK SEE QTK SEE QTK		SEE QTK
Ensuite #2	(STD) SILVER BIRCH	SEE QTK V (STD) Everest MAPLE WHITE STD- "A" E		SEE QTK
Twin Bath 3/4	(STD) SILVER BIRCH	SEE QTK STD- "A" E		SEE QTK
TWIII Datii 0/4	(OTD) OILYLIN BINOTT	SEE QIK SID- A E	DGE	SEE WIN
Powder Room	(STD) SILVER BIRCH	SEE QTK V(STD) Everest MAPLE WHITE STD-"A" E	DGE	SEE QTK
Kitchen/Dinette	(STD) SILVER BIRCH	SEE QTK (Upgd) Everest Calacatta Classic STD- "A" E	DGE	SEE QTK
Laundry(2nd flr)	(STD) SILVER BIRCH	SEE QTK STANDARD STANDARD	D	SEE QTK
Foyer	(STD) SILVER BIRCH			
Main Hall	(STD) SILVER BIRCH	Notes		
Great Room	(STD) SILVER BIRCH	Appliance Opening/Dimension Fridge Size SEE SPECS Range SEE SPECS 36" COOKTOP	R FAN SEE SPECS	
		Built-Ins SEE SPECS Microwave SEE SPECS		
Dining Room	(STD) SILVER BIRCH	Hood Fan SEE SPECS Exhaust Opening 6" 8"		
Den	(STD) SILVER BIRCH	Dishwasher Cabinet Std 24in Opening		
Upper Hall	(STD) SILVER BIRCH			
		Fireplace		
Master Bedroom	(STD) SILVER BIRCH	Fireplace GREAT ROOM Fireplace N/A Location Flooring HWD 5" Location Flooring N/A		
Bedroom 2	(STD) SILVER BIRCH	Style VILLA NOVA Style N/A		
Bedroom 3	y	Finish STONE Finish N/A		
	(STD) SILVER BIRCH	Marble NO Marble N/A Hearth NO Hearth N/A		
Bedroom 4	(STD) SILVER BIRCH	Page 2 of 3		
		Decor Consultant: Purchaser: As then Purchaser:	endor:	
Lot: 154 Project: Grov	vetrail Developments Inc. Mod	Laura Di Pede HAO CHEN QING PANG del: DUNCAN-OPT Main/4 Bedroom Elev C	Grovetrail Develo	ppments Inc. Feb 26, 2025 1:28 p

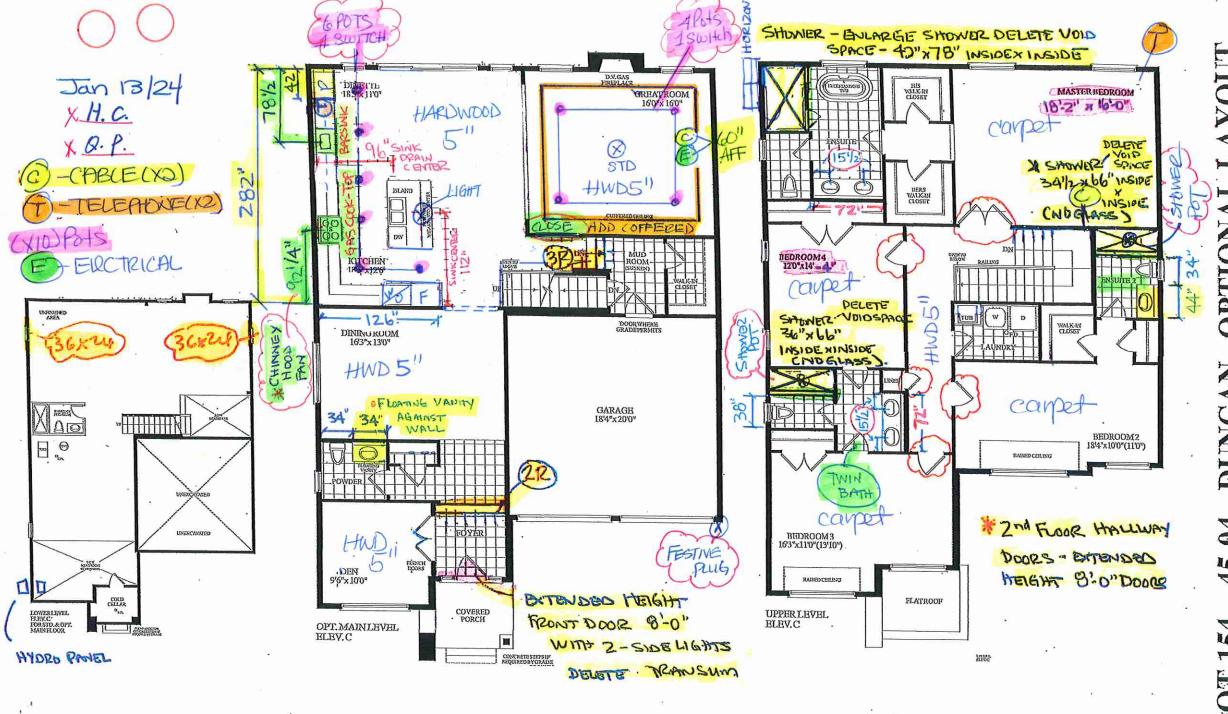

15-04 .EL



Quality Tops & Kitchens Ltd.

80 Sante Drive, Vaughan, ON L4K 3C4

T 416.746.1811

F 905.761.5901

www.QTK.ca

info@qtk.ca

PURCHASE AGREEMENT FORM

PURCHASE	:R:	HAO CHECN QING PANG CONTRACTOR: Grovetrail Developments Inc.			14			
ADDRESS:		SITE: CENTERFIELD PH2						
EMAIL:				MODEL TYPE:	45-04		ersons comment	
PHONE #:		6474468455		LOT#:	154 CTF2			
PHONE #:				DATE:	Feb 13, 2025	Q14841	-	
The purchas articles liste agreement f	d herein a	s to buy and Quality Tops and with attached drawing	& Kitchens Ltd. (QTK) a in accordance to the te	agrees to sell and proverms and conditions de	vide for the purchaser escribed on the revers	r the following se of this		
ROC			DESCRIP	TION		CATE	GORY	
		DOOR STYLE:	QT 3801	NONE				
KITCH	ien	FINISH: MUSEUM PIECE SPECIES: FIBERBOARD DOOR HARDWARE: DRW HARDWARE: COUNTER TOP: Counter Top by Others					ory 5	
ITEM#	QTY		DI	ESCRIPTION			PRICE	
BSPICE2	2 .	PULL-OUT SPICE UNIT - 2 6" W, 8" W, 12" W or 15-1/2				The state of the s		
BMO2696	1	BUILT-IN MICRO & WALL	OVEN w/ WOOD DRAWE	R(S) BELOW - 26" D x	95-1/2"H	-		
BCR-MC1	1	MAGIC CORNER 1 PULL-0	OUT UNIT w/ 4 S.S. ANTI	-SLIP BASKETS	The state of the s			
BGB2-17	1	DOUBLE BIN PULL-OUT R						
3M-CPG	• 4	CLEAR GLASS, CLEAN C	JT (PER DOOR) w/ 802 II	NT				
CUST-1	1	A'LINE CABINETRY 5/8"CABIINET CONSTRUCTION&ADJ SHELVES 113 WHITE LP LAMINATE INTERIORSPREMIUM MOTION HINGES & SLIDES						
CUST-2	1	DROP IN COOKTOP W/ DRAWERS BELOW (1 SMALL, 2 BIG)						
CUST-3	1	CONVERT 4 BANK OF DRAWERS INTO 1 SET OF POT DRAWER PD/3 (1 SMALL, 2 BIG DRAWERS)						
CUST-4	2	1 SET OF POT DRAWER PD/3 (1 SMALL, 2 BIG DRAWERS)						
CUST-5	. 1	DELETE UPPER CABINET ABOVE STOVE TO ACCOMODATE36"WIDE CHIMNEY HOOD(SPEC'S REQ)						
CUST-6	1	RELOCATE PANTRY CABINET ON STOVE WALL & EXTEND PANTRY BY ADDITIONAL 21" APPROX(TOWARDS THE END OF THE WALL)TOTAL 3'6"						
CUST-7	1		DESIGN FEE: MOVE THE FRIDGE DOWN TO ACCOMODATE WALL OVEN					
CUST-8	1	26" DEEP FRIDGE ENCLOSURE W/ REQ.GABLES OPT PAID FOR BY THE BUILDER						
CUST-9	1	FINISHED BOTTOM w/ BUI ROUGH IN AND HOOK UP	BY OTHERS APPROX 1	6' · .	(10)	K		
CUST-10	1	VERTICAL LED STRIP LIGI			BLE ONLY			
CUST-11	1	7'6" OF EXTENDED BASE		CONTRACTOR AND ADDRESS OF THE PARTY OF THE P				
CUST-12	1,	ADD A BAR SINK CABINET						
CUST-13	1	52" HIGH EXTENDED CAB CEILING HT 120"			JLDING; MT.HT 108", C	D.A.		
CUST-14	1	TWO TONE ISL: UPGRADE KITCHEN: QTF 3801 MUSE ISL: QTF 3801 SEAL GREY	UM PIECE (FIBERBOAR	E & FINISH (D)				
UST-15	1	HARDWARE: DH00015		^				
	6)		,		ROOMS	UMMARY:		
ROOM	Л		DESCRIPT	ION		CATEG	ORY	
ENSUITE V	ANITY	DOOR STYLE: QT 1022 NONE FINISH: BLACKWOOD						
ITEM#	QTY			SCRIPTION			05:05	
CAB-P		BASE CARINETS AS DED D					PRICE	
UST-2		BASE CABINETS AS PER D HARDWARE: DH00010	rowings PROVIDED -	(OPTION PAID FOR BY	BUILDER)		3.5	
Page 1	of 3	CI	JSTOMER INITIALS	Q.P	OUDTO ITS			
-3	00000000		CIVILLY HALLWES	()	CUSTOMER INITIALS	S		



Page 2 of 3

Quality Tops & Kitchens Ltd.

80 Sante Drive, Vaughan, ON L4K 3C4
T 416.746.1811 F 905.761.5901
www.QTK.ca info@qtk.ca

kitchen. your taste. www.QTK.ca PURCHASE AGREEMENT FORM

PURCHASER:		HAO CHECN QING PANG CONTRACTOR: Grovetrail Develo		elopme.	oments Inc.			
ADDRESS:				SITE:	CENTERFIEL	D PH2		
EMAIL:				MODEL TYPE:	45-04			
PHONE #:		6474468455		LOT#:	154 CTF2			
PHONE #:				DATE:	Feb 13, 20	25	Q14841	
							SUMMARY:	
Vi			And the second s	and the second s				
ROC	OM		DESCRI	PTION			CATE	GORY
BATH # 2 VANITY		DOOR STYLE: QT 1022 NONE FINISH: BLACKWOOD SPECIES: LP LAMINATE DOOR HARDWARE: DRW HARDWARE: COUNTER TOP: Counter Top by Others					Category 1	
ITEM#	QTY			DESCRIPTION				PRICE
BCAB-P	1	BASE CABINETS AS PE	ER DRAWINGS PROVIDED		R BY BUILDER)			11102
CUST-1	1	HARDWARE: DH00010	ANTO 1000 1999 1999 1999 1999 1999 1999 199			oom s	UMMARY:	
ROC	M		DESCRIF	PTION			CATE	SORY
SHARED	ВАТН	DOOR STYLE: FINISH: SPECIES: DOOR HARDWARE: DRW HARDWARE: COUNTER TOP:	QT 1022 BLACKWOOD LP LAMINATE Counter Top by Other	NONE			Categ	ory 1
ITEM#	QTY							<u> </u>
BCAB-P	1	PACE CADINETO AS DE		ESCRIPTION				PRICE
CUST-1	1 1	HARDWARE: DH00010	R DRAWINGS PROVIDED	- (OPTION PAID FOI	R BY BUILDER)	·		
POO					RC	OOM S	UMMARY;	
ROO	IVI		DESCRIP	TION			CATEG	ORY
POWDER VANIT		DOOR STYLE: FINISH: SPECIES: DOOR HARDWARE: DRW HARDWARE: COUNTER TOP:	QT 1022 WILLOW GREY LP LAMINATE Counter Top by Others	NONE			Catego	ory 1
ITEM#	QTY		D!	ESCRIPTION				PRICE
ЗСАВ-Р	1	BASE CABINETS AS PEI	R DRAWINGS PROVIDED	- (OPTION PAID FOR	R BY BUILDER)			
CUST-1	1 .	HARDWARE: DH00015				OM SU	JMMARY:	
ROOM	v1		DESCRIP'	TION			CATEG	ORY
LAUNDRY	ROOM ·	DOOR STYLE: FINISH: SPECIES: DOOR HARDWARE: DRW HARDWARE: COUNTER TOP:	QT 1022 CANVAS LP LAMINATE Laminate Top by QTK	NONE D354-60			Catego	- control of the cont
ITEM#	QTY			SCRIPTION				
BCAB-P		BASE CABINETS AS PER	DRAWINGS PROVIDED -	·	BY BUILDED			PRICE
			· · · · · · · · · · · · · · · · · · ·	Car traction to thou	DOILDER)		- 1	


CUSTOMER INITIALS


CUSTOMER INITIALS



CLIENT: ROYAL PINE HOMES	JOB NAME: LOT 154 CTF2 (4504)	ROOM: KITCHEN	DRAWN BY: NS
SITE: CENTERFIELD PH2	DOOR STYLE:	DOOR HANDLE:	SCALE: 1/2" = 1'-0"
PHONE:	FINISH:	DRW HANDLE:	DATE: JAN 10 2025
EMAIL:	SPECIES:	TOP:	PAGE: 1 OF 1
COMMENTS:	CUSTOMER INITIALS:	CUSTOMER INITIALS:	


Customer Agrees and Accepts the following conditions: 1. The Drawing is a representation only and the installed cabinetry may vary slightly in product size, measurements, handle appearance and location and other details. Although Quality Tops & Kitchens Ltd. (QTK) does it's best to manufacture exactly what is shown here outside factors may prevent that and some variance is to be expected and accepted by the customer. 2. These drawings represent the intellectual property of QTK and as such the customer understands and accepts that all deposits given by the customer to QTK are non-refundable after QTK has supplied drawings (either physically or electronically) to the customer. If the customer decides to cancel the order after QTK has submitted drawings to the customer, the deposit will then be considered a design fee and no money will be returned to the customer. Door/drawer fronts with inner profiles may receive slab fronts due to rail size restrictions based on width/height of the panels or site conditions.

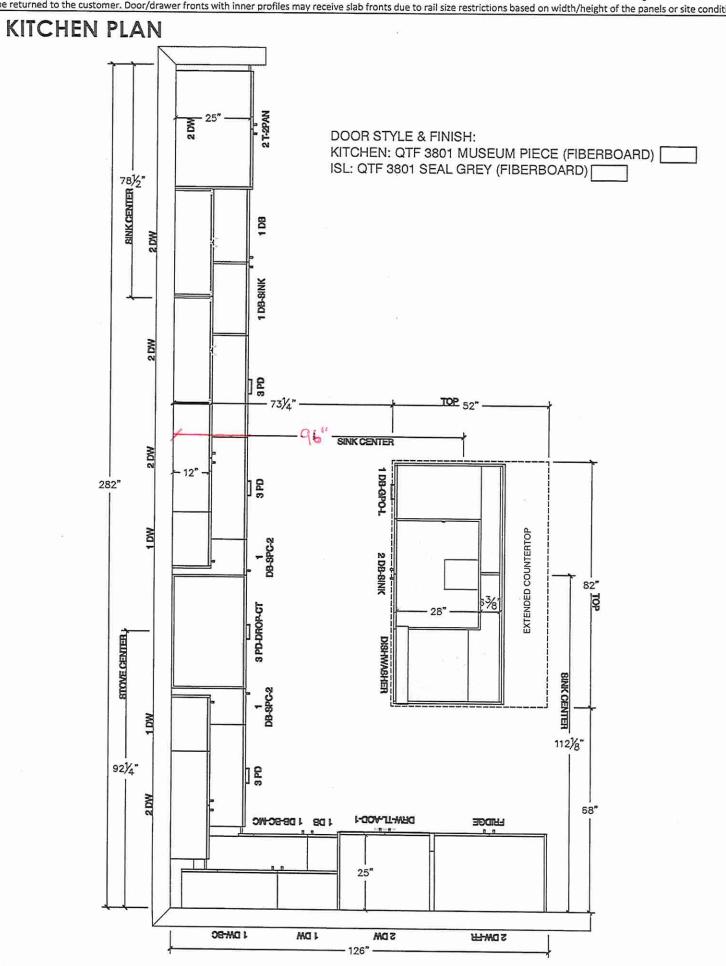

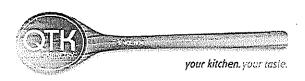

oommetto.	oos on an	OO OBLET SE	ilimus.
COMMENTS:	CUSTOMER INITIALS:	CUSTOMER IN	ITIAI S.
EMAIL:	SPECIES:	TOP:	PAGE: 1 OF 1
PHONE:	finish: _	DRWHANDLE:	DATE: JAN 10 2025
SITE: CENTERFIELD PH2	DOOR STYLE:	DOOR HANDLE:	SCALE: 1/2" = 1'-0"
CLIENT: ROYAL PINE HOMES	JOB NAME: LOT 154 CTF2 (4504)	ROOM: KITCHEN	DRAWN BY; NS

Customer Agrees and Accepts the following conditions: 1. The Drawing is a representation only and the installed cabinetry may vary slightly in product size, measurements, handle appearance and location and other details. Although Quality Tops & Kitchens Ltd. (QTK) does it's best to manufacture exactly what is shown here outside factors may prevent that and some variance is to be expected and accepted by the customer. 2. These drawings represent the intellectual property of QTK and as such the customer understands and accepts that all deposits given by the customer to QTK are non-refundable after QTK has supplied drawings (either physically or electronically) to the customer. If the customer decides to cancel the order after QTK has submitted drawings to the customer, the deposit will then be considered a design fee and no money will be returned to the customer. Door/drawer fronts with inner profiles may receive slab fronts due to rail size restrictions based on width/height of the panels or site conditions.

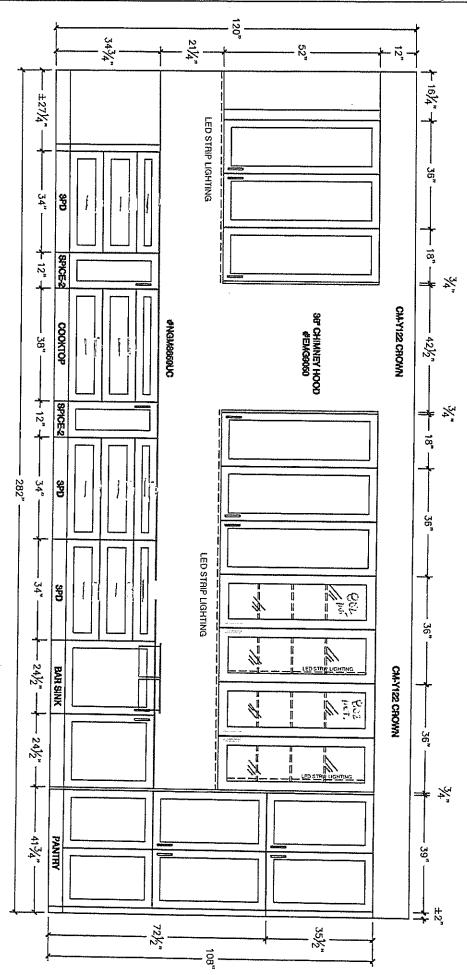

STOVE WALL ELEVATION


Q.p.




CLIENT: ROYAL PINE HOMES	JOB NAME: LOT 154 CTF2 (4504)	ROOM: KITCHEN	DRAWN BY: NS
SITE: CENTERFIELD PH2	DOOR STYLE:	DOOR HANDLE:	SCALE: 3/8" = 1'-0"
PHONE:	FINISH:	DRWHANDLE:	DATE: JAN 10 2025
EMAIL:	SPECIES:	TOP:	PAGE: 1 OF 1
COMMENTS:	CUSTOMER INITIALS:	CUSTOMER IN	VITIALS:

Customer Agrees and Accepts the following conditions: 1. The Drawing is a representation only and the installed cabinetry may vary slightly in product size, measurements, handle appearance and location and other details. Although Quality Tops & Kitchens Ltd. (QTK) does it's best to manufacture exactly what is shown here outside factors may prevent that and some variance is to be expected and accepted by the customer. 2. These drawings represent the intellectual property of QTK and as such the customer understands and accepts that all deposits given by the customer to QTK are non-refundable after QTK has supplied drawings (either physically or electronically) to the customer. If the customer decides to cancel the order after QTK has submitted drawings to the customer, the deposit will then be considered a design fee and no money will be returned to the customer. Door/drawer fronts with inner profiles may receive slab fronts due to rail size restrictions based on width/height of the panels or site conditions.


FRIDGE WALL ELEVATION

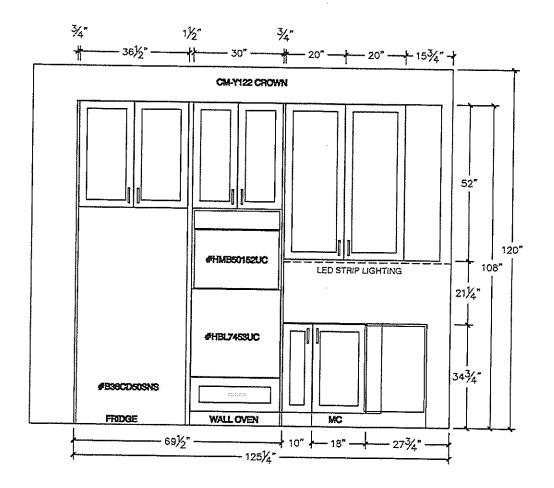

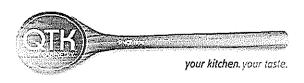


COMMENTS:	CUSTOMER INITIALS:	CUSTOMER IN	IITIALS:
EMAIL:	SPECIES:	TOP:	PAGE: 1 OF 1
PHONE:	FINISH:	DRW HANDLE:	DATE: JAN 10 2025
SITE: CENTERFIELD PH2	DOOR STYLE:	DOOR HANDLE:	SCALE: 1/2" = 1'-0"
CLIENT: ROYAL PINE HOMES	JOB NAME: LOT 154 CTF2 (4504)	ROOM: KITCHEN	DRAWN BY: NS

Customer Agrees and Accepts the following conditions: 1. The Drawing is a representation only and the installed cabinetry may vary slightly in product size, measurements, handle appearance and location and other details. Although Quality Tops & Kitchens Ltd. (QTK) does it's best to manufacture exactly what is shown here outside factors may prevent that and some variance is to be expected and accepted by the customer. 2. These drawings represent the intellectual property of QTK and as such the customer understands and accepts that all deposits given by the customer to QTK are non-refundable after QTK has supplied drawings (either physically or electronically) to the customer. If the customer decides to cancel the order after QTK has submitted drawings to the customer, the deposit will then be considered a design fee and no money will be returned to the customer. Door/drawer fronts with inner profiles may receive slab fronts due to rail size restrictions based on width/height of the panels or site conditions.

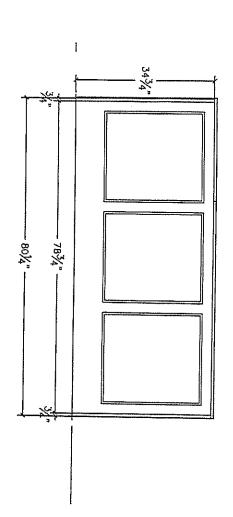



ISLAND REAR ELEVATION

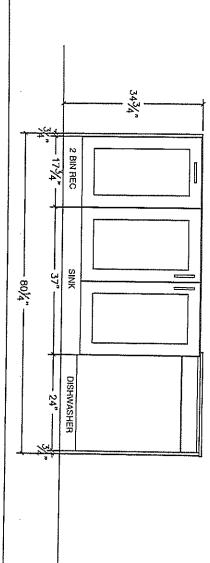

ISLAND SIDE ELEVATION


ISLAND FRONT ELEVATION

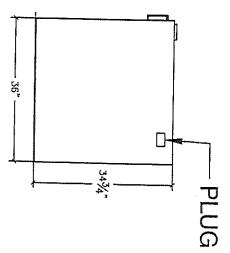


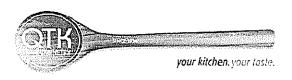


COMMENTS:	CUSTOMER INITIALS:	CUSTOMER INIT	TALS:
EMAIL:	SPECIES:	TOP:	PAGE: 1 OF 1
PHONE:	FINISH:	DRW HANDLE:	DATE: JAN 10 2025
SITE: CENTERFIELD PH2	DOOR STYLE:	DOOR HANDLE:	SCALE: 1/2" = 1'-0"
CLIENT: ROYAL PINE HOMES	JOB NAME: LOT 154 CTF2 (4504)	ROOM: KITCHEN	DRAWN BY: NS


Customer Agrees and Accepts the following conditions: 1. The Drawing is a representation only and the installed cabinetry may vary slightly in product size, measurements, handle appearance and location and other details. Although Quality Tops & Kitchens Ltd. (QTK) does it's best to manufacture exactly what is shown here outside factors may prevent that and some variance is to be expected and accepted by the customer. 2. These drawings represent the intellectual property of QTK and as such the customer understands and accepts that all deposits given by the customer to QTK are non-refundable after QTK has supplied drawings (either physically or electronically) to the customer. If the customer decides to cancel the order after QTK has submitted drawings to the customer, the deposit will then be considered a design fee and no money will be returned to the customer. Door/drawer fronts with inner profiles may receive slab fronts due to rail size restrictions based on width/height of the panels or site conditions.

 


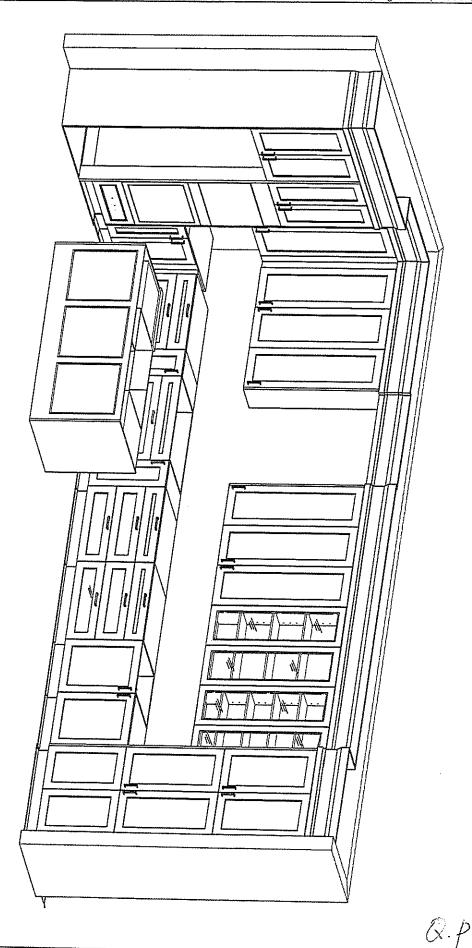

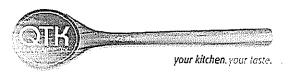


CLIENT: ROYAL PINE HOMES	JOB NAME: LOT 154 CTF2 (4504)	ROOM: VANITIES	DRAWN BY: NS
SITE: CENTERFIELD PH2	DOOR STYLE:	DOOR HANDLE:	SCALE: 1/2" = 1'-0"
PHONE:	FINISH:	DRW HANDLE:	DATE: JAN 10 2025
EMAIL:	SPECIES:	TOP:	PAGE: 1 OF 1
COMMENTS:	CUSTOMER INITIALS:	CUSTOMER IN	IITIALS:

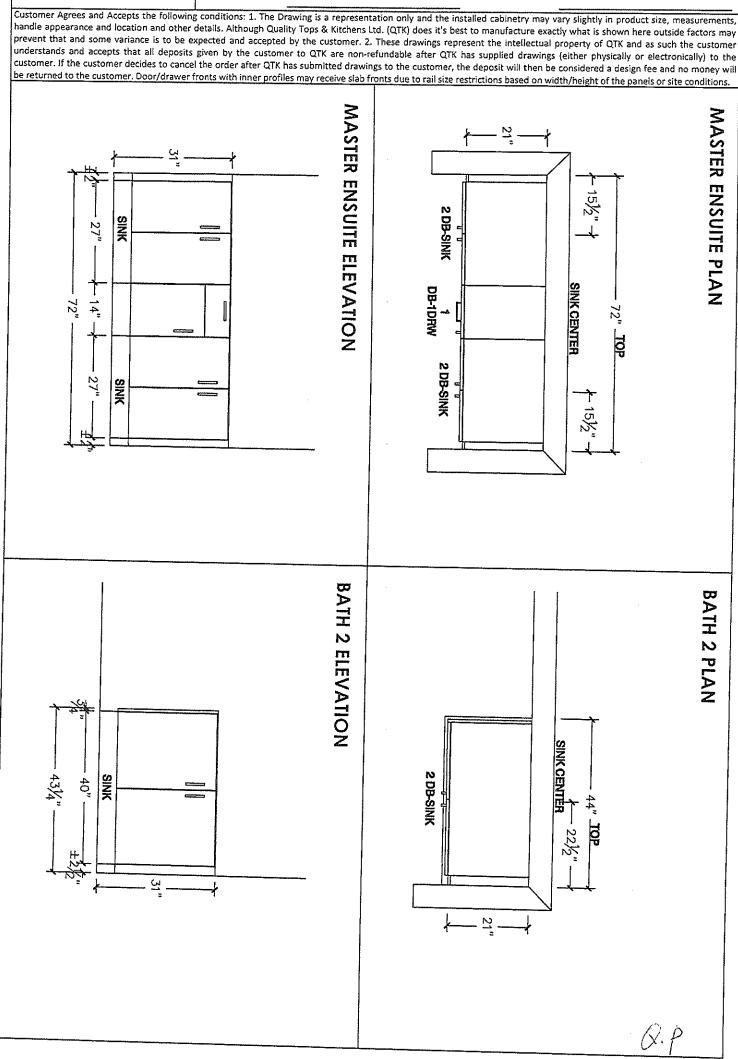


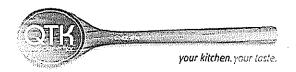

JOB NAME: LOT 154 CTF2 (4504)	ROOM: VANITIES	DRAWN BY: NS
DOOR STYLE:	DOOR HANDLE:	SCALE: 1/2" = 1'-0"
FINISH:	DRW HANDLE:	DATE: JAN 10 2025
SPECIES:	TOP:	PAGE: 1 OF 1
CUSTOMER INITIALS:	CUSTOMER INIT	TIALS:
	DOOR STYLE: FINISH: SPECIES:	DOOR STYLE:

Customer Agrees and Accepts the following conditions: 1. The Drawing is a representation only and the installed cabinetry may vary slightly in product size, measurements handle appearance and location and other details. Although Quality Tops & Kitchens Ltd. (QTK) does it's best to manufacture exactly what is shown here outside factors may

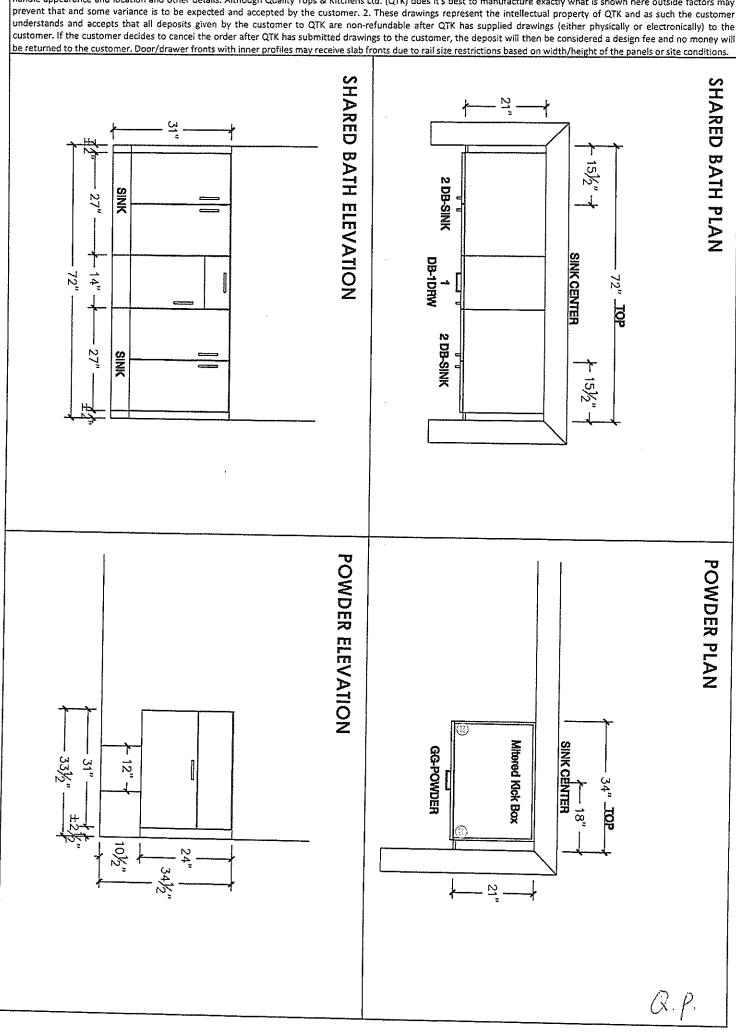


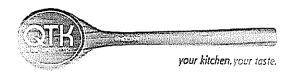


CLIENT: ROYAL PINE HOMES	JOB NAME: LOT 154 CTF2 (4504)	ROOM; LAUNDRY	DRAWN BY: NS
SITE: CENTERFIELD PH2	DOOR STYLE:	DOOR HANDLE:	SCALE: 1/2" = 1'-0"
PHONE:	FINISH:	DRW HANDLE:	DATE: JAN 10 2025
EMAIL:	SPECIES:	TOP:	PAGE: 1 OF 1
COMMENTS:	CUSTOMER INITIALS:	CUSTOMER IN	NTIALS:

Customer Agrees and Accepts the following conditions: 1. The Drawing is a representation only and the installed cabinetry may vary slightly in product size, measurements, handle appearance and location and other details. Although Quality Tops & Kitchens Ltd. (QTK) does it's best to manufacture exactly what is shown here outside factors may prevent that and some variance is to be expected and accepted by the customer. 2. These drawings represent the intellectual property of QTK and as such the customer understands and accepts that all deposits given by the customer to QTK are non-refundable after QTK has supplied drawings (either physically or electronically) to the customer. If the customer decides to cancel the order after QTK has submitted drawings to the customer, the deposit will then be considered a design fee and no money will be returned to the customer. Door/drawer fronts with inner profiles may receive slab fronts due to rail size restrictions based on width/height of the panels or site conditions.


LAUNDRY PLAN

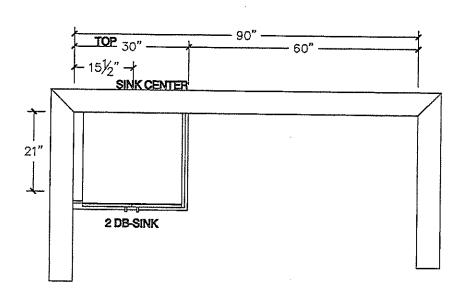

LAUNDRY ELEVATION

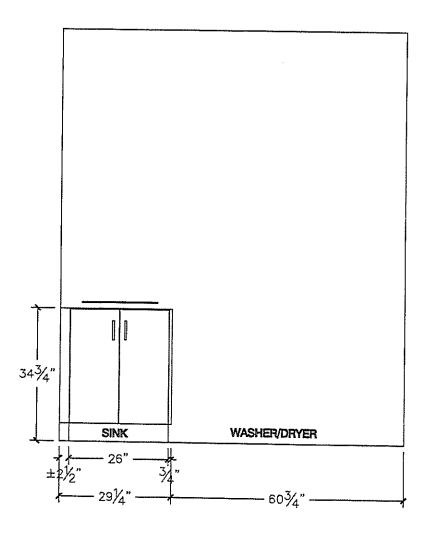

Q.p.

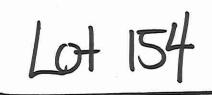

Cooktop - BOSCH

Model: Bosch 36" 5-Burner Gas Cooktop (NGM8659UC) - Stainless Steel

Product link: https://www.bestbuy.ca/en-ca/product/bosch-36-5-burner-gas-cooktop-ngm8659uc-stainless-steel/18170962

Spec sheet: https://content.syndigo.com/asset/a1133d91-be48-4a24-8053-f1ee455a48c2/original.pdf

800 Series - Stainless Steel NGM8659UC



NGM8659UC Stainless Steel

Also available in: Black w/Black Stainless Knobs NGM8646UC

The 800 Series gas cooktop with FlameSelect* is a better way to cook with gas and delivers precision flame levels for consistent results.

Features & Benefits

FlameSelect® offers 9 distinct power levels and delivers precision flame height every time for consistent, repeatable results.

Dual-ring power burner has 2 rings for low and high flame settings so you can go from simmer to sear with ease.


Dishwasher safe heavyduty enameled cast iron grates makes cleanup simple and convenient.

General Properties	
No. of burners	5
Knob color	Stainless Steel Appearance
Control location	Front-center
Sealed burners	Yes
Valves	Five 9-level gas step valves
Ignition system	Electronic; thermocouple flame monitor control
Cooktop surface material	Stainless steel
Grate material	Cast iron
Grate features	Continuous grates dishwasher safe
Element Performance	
Total BTU load (NG / LP)	42,700 / 41,400
Power of front left burner (NG / LP)	3,400 / 3,400
Power of back left burner (NG / LP)	6,000 / 6,000
Power of center burner (NG / LP)	17,000 / 15,700
Power of back right burner (NG / LP)	10,300 / 10,300
Power of front right burner (NG / LP)	6,000 / 6,000





Circuit breaker	15 A
Volts	120 V
Frequency	60 Hz
Plug type	3-prong
Power cord length	40"
Energy source	Natural Gas (factory set)
Convertible to LP (kit required)	Yes
Dimensions & Weight	
Overall appliance dimensions (HxWxD)	4 1/2" x 37" x 21 1/4"
Required cutout size (HxWxD)	2" x 34 15/16" x 19 1/8"
Minimum distance from counter front	1 7/8"
Minimum distance from rear wall	3"
Net weight	58 lbs.
Accessories-Included	
Included	LP Conversion Kit, OptiSim® Cap
Accessories-Optional	



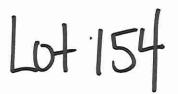


Installation Details

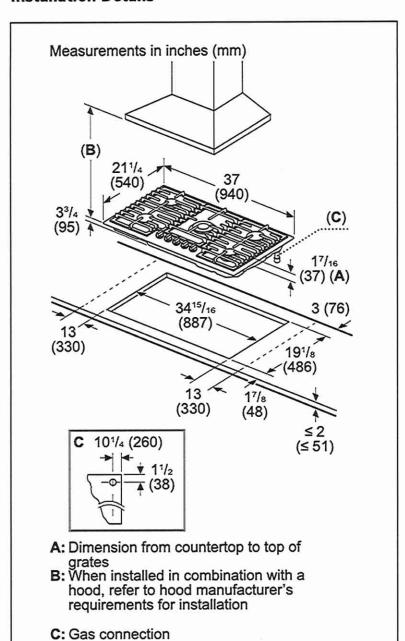

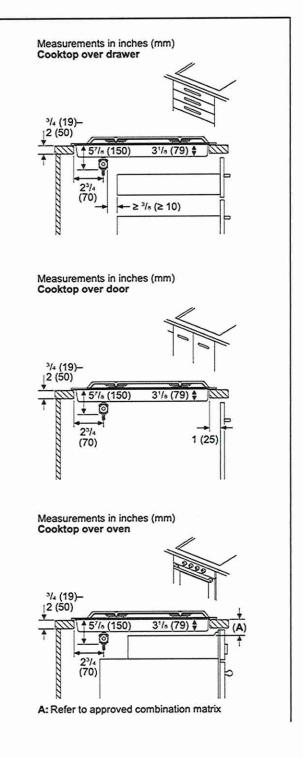

Installation Details

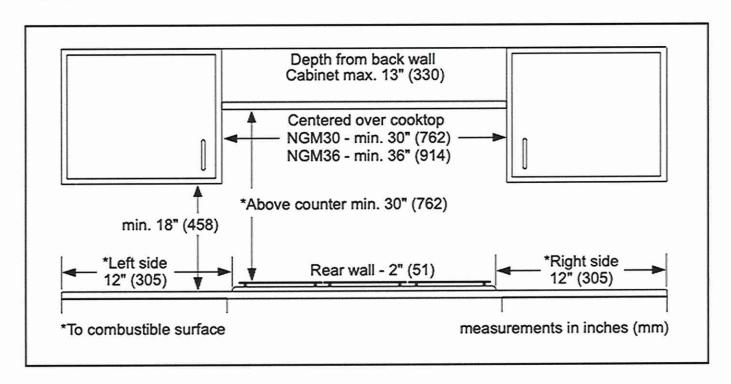

Range Hood - Fotile

Model: Fotile EMG9050 | 36"



Product link: https://ca.fotileglobal.com/collections/perimeter-vent-series/products/rangehood-emg9050

Spec sheet:

https://cdn.shopify.com/s/files/1/0557/1729/8345/files/EMG9050_Spec_Sheet_202401.pdf?v=1708531786

Q.P H.C







Main Features

Capture Shield Technology

Optimizing with the Coanda Effect for accelerated and even smoke extraction, our powerful 1300 CFM airflow covers 5-6 burners quietly, ensuring efficient ventilation in a quiet cooking environment.

Self-Clean Function

The high-speed impeller ensures comprehensive interior cleaning by eliminating hiding spots for oil residues. Simultaneously, the streamlined exterior, featuring a single-layer oil filter, simplifies the cleaning process for added convenience.

Sync Function with Cooktop*

Seamlessly synchronize range hood and cooktop without the need for a phone or router, offering greater convenience and speed with a stable connection.

Auto Turbo Mode

The built-in sensor monitors cooking fumes in real-time, automatically adjusting the fan speed while controlling the height of the capture shield for optimal performance.

Specifications

Style and Design	
Material	Tempered Glass &
	Stainless Steel
Color	Black
Installation	Wall Mount
Operation	Motion + Touch
Delay Shutoff	5 min
Illumination (W)	5W x 1 (LED)
Grease Cup	1 Oversized
Grease Filter	Removable &
	Dishwasher Safe

Performance	
Motor	DC Motor
Speed Setting	2+Auto
Max Equiv. CFM	1300 CFM**
Noise Level (sones)	1
Noise Level (dB)	34.0/44.0 /51.6/54.1
Grease Filtration Rate	94%
Odor Reduction Rate	98%
Self-Clean Function	Yes

Technical Specs	
Wattage (W)	310W
Power Supply (V/Hz)	120V/60Hz
Vertical Duct	6" Round
Warranty Summary	
Labor	2 Years

5 Years (Limited)

Lifetime (Limited)

Parts


Motor

Q.P.



Q.P. H.C.

Product Dimensions

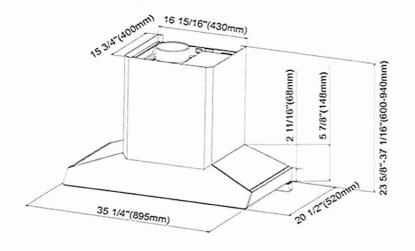


Product Dimension / Weight	
Overall Width (inches)	35 7/16"
Overall Height (inches)	25 7/16"
Overall Depth (inches)	20 1/2"
Net Weight (approx.)	75.6 lbs.
Gross Weight (approx.)	92.1 lbs.


Accessories (Optional)		
Ceiling Decorative Cover	9'/10'	



Extension decorative cover for wall-mount installation, suitable for 9' or 10' ceilings

Installation Dimensions

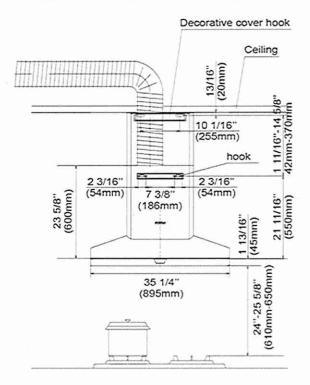

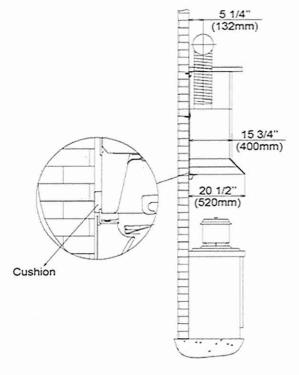

Product installation and cabinet collocation figure diagram

Dishwasher - BOSCH

Model: Bosch 300 Series 24" 46dB Built-In Dishwasher with Third Rack (SHE53C85N) - Stainless Steel


Product link: https://www.bestbuy.ca/en-ca/product/bosch-300-series-24-46db-built-in-dishwasher-with-third-rack-she53c85n-stainless-

steel/17109459?icmp=Recos_3across_tp_sllng_prdcts_plp&referrer=PLP+Top+Seller

Spec sheet: https://content.syndigo.com/asset/4dfa45a6-89a9-429e-904f-bfd710d2ca27/original.pdf

Q.P.

Lot 154

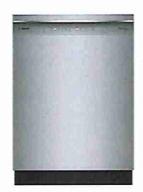

SHE53C85N Stainless Steel

Also available in:

White Black SHE53C82N SHE53C86N

The 3rd rack provides the perfect space for silverware and large utensils while its V shape leaves room below for taller items.

Features & Benefits

46 dBA: dishwasher runs quietly so your kitchen conversations aren't interrupted.

With PrecisionWash*, intelligent sensors and precision spray arms target every item of every load, so dishes come out sparkling clean every time.

Enhance your cleaning experience with Wi-Fi enabled Home Connect*. Access additional wash cycles and options or


Number of wash cycles	5 + 3 additional in Home Connect*	
Number of options	3 + 2 additional in Home Connect*	
dBA	46	
Wash system	PrecisionWash*	
Drying system	PureDry*	
Third rack	Standard 3rd Rack	
Rack adjustability	Rackmatic*	
Tub material	Stainless Steel	
Control type	Touch Controls	
Concealed water heating element	Yes	
Leak protection system	24/7 AquaStop*	
Home Connect* (WiFi enabled)	Yes	
NSF*-certified* sanitize option	Yes	
Water softener	No	
Five-level wash	Yes	
Child Lock button suspension	Yes	
Anti-Fingerprint Finish	Yes	
Special features	Extra Dry Option	
Efficiency		
Water usage per cycle	3.5	
ENERGY STAR® qualified	No	
Total annual energy consumption	269 kWh	


Number of place settings 16


Technical Details	
Watts	1440 W
Current	12 Amps
Volts	120 V
Frequency	60 Hz
Power cord full length	67"
Power cord install length from edge of unit when facing the door	Left – 45" Right – 56"
Minimum water pressure	14 lb/sin
Length outlet hose	78 3/4"
Dimensions & Weight	
Overall appliance dimensions (HxWxD)	33 7/8" x 23 9/16" x 23 3/4"
Required cutout size (HxWxD)	33 7/8" x 24" x 24"
Adjustable feet	Yes
Net weight	81 lbs
Accessories-Optional	
Junction Box	SMZPCJB1UC
Junction Box + Supply Hose Kit	SMZ3IN1UC
Bosch Dishwasher Water Supply Hose	SMZSH1ABUC
Drain Hose Extension Kit	SGZ1010UC
Silverware Basket	SMZ4000UC
Dishwasher Accessory Kit	SMZ5000
Anti-Tarnish Silverware Cassette	SMZ5002UC
Edge Protector + Power Cord Clip Install Kit	SMZEPCC1UC





Installation Details

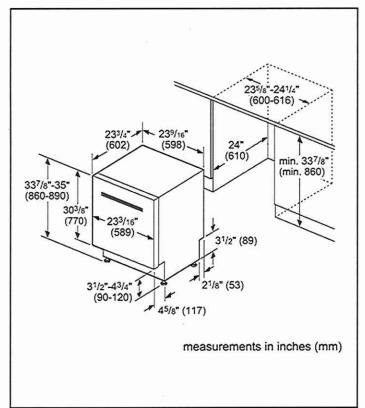

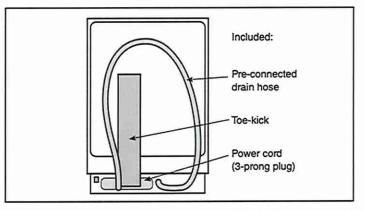

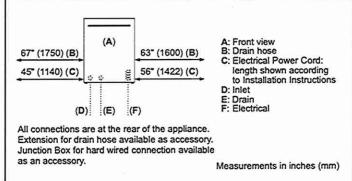

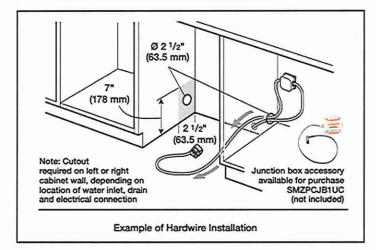

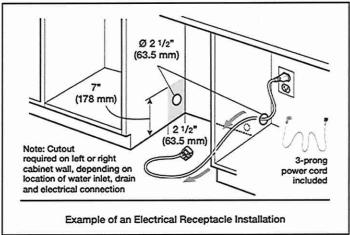

Wall oven and built-in Microwave height

Q.P.



Wall oven - BOSCH

Model: Bosch 30" 4.6 Cu. Ft. True Convection Electric Wall Oven (HBL8454UC) - Stainless Steel

Product link: https://www.bestbuy.ca/en-ca/product/bosch-30-4-6-cu-ft-true-convection-electric-wall-oven-hbl8454uc-stainless-steel/16000339

Spec sheet: https://content.syndigo.com/asset/a869d00c-f684-419e-b795-d3ee26073b3b/original.pdf

Q.P. H.C.



HBL8454UC Stainless Steel

The Bosch wall oven combines your favorite tools into one appliance. It's an air fryer, convection oven, roaster, dough proofer and more.

Features & Benefits

Air fry mode quickly cooks foods to crisp perfection without added oil.

The integrated temperature probe cooks meat to your desired doneness without any guesswork.

With Home Connect™, control and monitor your oven remotely or simply ask Alexa or Hey Google to start your oven when your hands are full.

Convection Pro combines a third heating element with a back fan for even

Home Connect [~]	Yes
(WiFi enabled)	
Oven modes	(16) Air Fry, Pizza, Bake, Broil (Hi & Low), Roast, Warm, Proof Dough, Convection Bake, Convection Roast, Convection Multi- Rack, Convection Conversion, Temperature Probe, Fast Preheat, Sabbath
Cleaning type	Self Clean
Telescopic rack	1
Illumination type	Halogen
Interior lights	2
Oven Performance	
Bake element (4-pass)	2,400 W
Broil element (12-pass)	3,800 W
Technical Details	
Watts at 240 / 208 V	6,400 / 4,800 W
Circuit breaker	30 A
Volts	240 / 208 V
Frequency	60 Hz
Power cord length	60"
Plug type	Fixed Connection, No Plug
Energy source	Electric

Dimensions & Weight	
Overall appliance dimensions (HxWxD)	29" x 29 3/4" x 24 ¹ /2"
Required cutout size – Standard (HxWxD)	27"-28 ⁵ /8"* x 28 ¹ /2" x 23 ¹ /2"
Required cutout size – Flush (HxWxD)	29 ¹ /8" × 30" × 24 ¹ /2"
Oven cavity size	4.6 cu. ft.
Overall oven interior dimensions (HxWxD)	17 13/16" x 24 1/8" x 18"
Usable oven interior dimensions (HxWxD)	12 ⁵ /16" × 23 ¹ /4" × 15 ¹ /4"
Net weight	159 lbs
Accessories — Included	
Included	1 Telescopic and 2 Standard Oven Racks, Temperature Probe

Accessories - Optional



HEZTR301 30" Telescopic Rack





00798845 30" Flat Rack



00449757 Broiler Pan


Installation Details

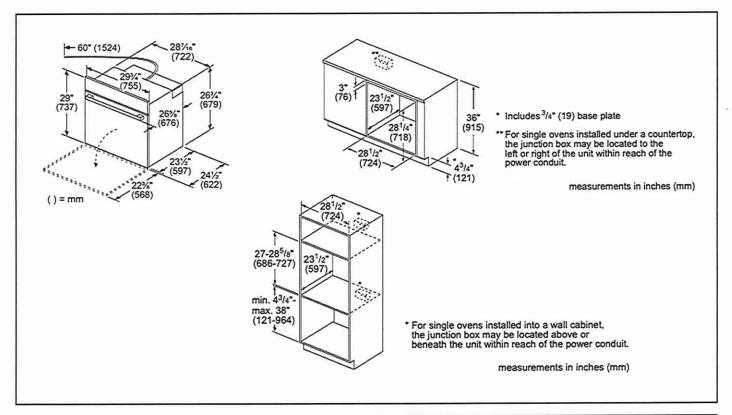

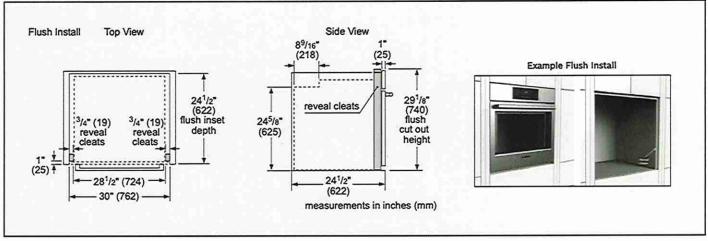



Installation Details

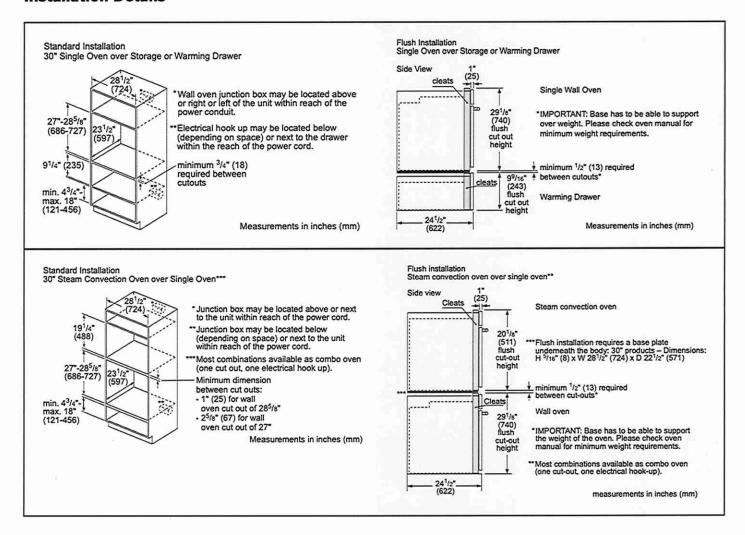

Built-in Microwave - BOSCH

Model: Bosch 30" Built-In Microwave - Stainless Steel

Product link: https://www.bestbuy.ca/en-ca/product/bosch-bosch-30-built-in-microwave-stainless-steel-hmb50152uc/10560563

Spec sheet: https://content.syndigo.com/asset/959e43f6-e601-4345-b3ae-d899d56696b5/original.pdf



HMB50152UC Stainless Steel

Also available in:

Black HMB50162UC

Built-in microwave design matched for use in combination with Bosch wall oven.


Features & Benefits


Large cooking interior gives you more flexibility in


General Properties		
Cavity color	Stainless Steel	
Max. microwave power (W)	950 W	
Capacity		
Cavity capacity (cu. ft.)	1.6 cu. ft.	
Turntable diameter (in.)	14 1/8"	
Technical Details		
Watts (W)	1,650 W	
Circuit breaker (A)	15 A	
Volts (V)	120 V	
Frequency (Hz)	60 Hz	
Power cord length (in)	43"	
Plug type	NEMA 5-15 - 3 prong plug	

Dimensions & Weight	
Overall appliance dimensions (HxWxD) (in)	19 5/8" x 29 3/4" x 19 5/8"
Required cutout size – Standard (HxWxD) (in)	19 1/4" x 28 1/2" x 19 1/4"
Required cutout size – Flush (HxWxD) (in)	20 1/4" x 30" x 20 3/4"
Oven overall interior dimensions (HxWxD) (in.)	9 7/8" x 16 1/2" x 16 1/2"
Net weight (lbs)	75 lbs
Accessories-Included	
Included	Glass turntable

Installation Details

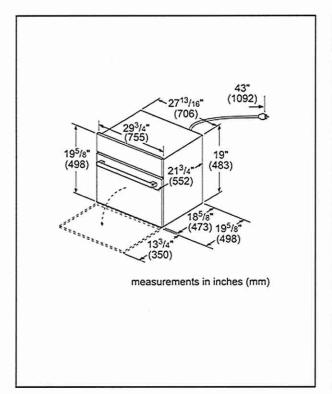


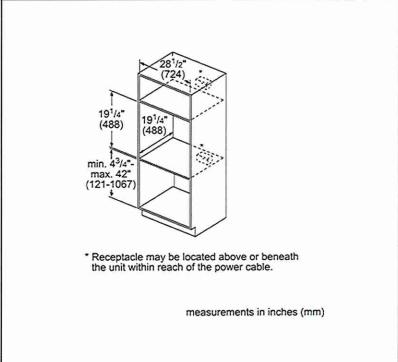


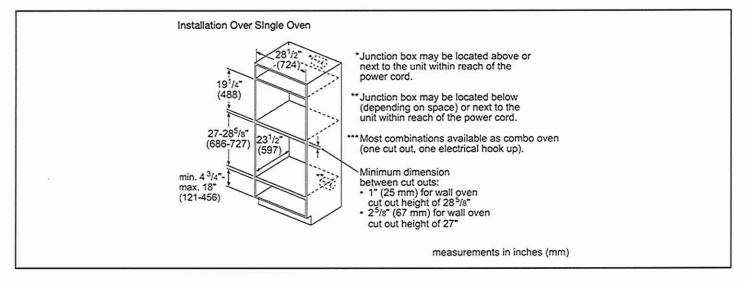


Q.P. H.C.

Installation Details

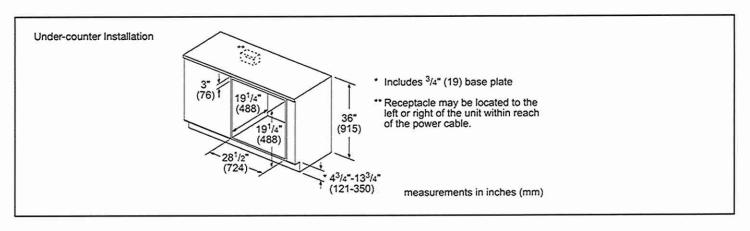

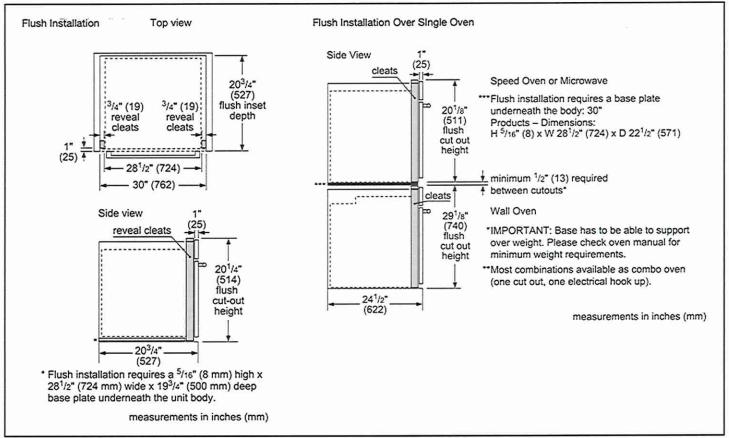

Installation Details

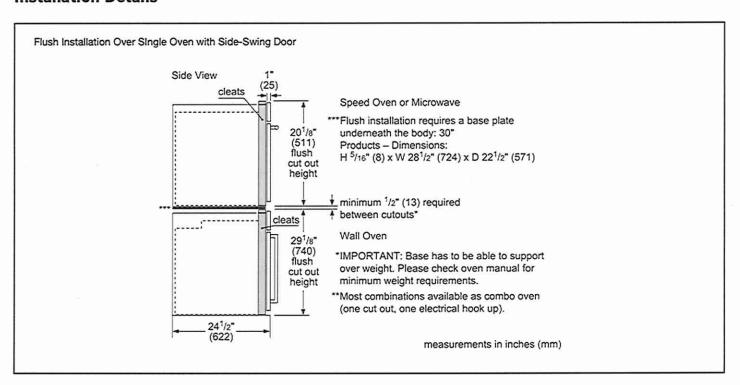

Q.P. H.C.

Refrigerator - BOSCH

Model: Bosch 36" 21.6 Cu. Ft. Counter-Depth French Door Refrigerator with Dispenser (B36CD50SNS) - Stainless

Product link: https://www.bestbuy.ca/en-ca/product/bosch-36-21-6-cu-ft-counter-depth-french-doorrefrigerator-with-dispenser-b36cd50sns-stainless/14867125

Spec sheet: https://content.syndigo.com/asset/2f009e29-a15e-4b3f-82c8-19892a427d6a/original.pdf



B36CD50SNS Stainless Steel

Also available in: Black Stainless Steel B36CD50SNB

Introducing the QuickIcePro System™, industry's fastest refrigerator ice maker.1 Enjoy freshly filtered ice that's replenished fast.

Features & Benefits

The Bosch QuickIcePro System offers rapid ice replenishment, producing up to 12 lbs of ice per day,² ensuring ample ice availability

UltraClarityPro™ water filter reduces >99.9%

General Properties		
Full 69" height and true counter depth for built-in appearance	Yes	
Easy Clean Stainless Steel	Yes	
Lighting	Recessed LED light bars	
Number of evaporators	1	
Defrost process refrigerator section	Frost-free	
Number of shelves – refrigerator	5	
Adjustable shelves – refrigerator	4 half-width	
Shelf material – refrigerator	Tempered glass	
Type of shelves – refrigerator	Frameless split shelves with chrome trim	
Ice maker	Yes	
Water filter	UltraClarityPro™	
External water and ice dispenser	Yes	
Gallon depth storage bins	4	
Humidity control compartments	2	
Full width drawer	1	
Touch control panel	Yes	
AirFresh® filter	Yes	
MultiAirFlow™	Yes	

Capacity	
Total capacity (cu. ft.)	21.6
Refrigerator capacity (cu. ft.)	15.2
Freezer capacity (cu. ft.)	6.4
Technical Details	
Current (A)	15 A
Volts (V)	115 V
Frequency (Hz)	60 Hz
Power cord length (in.)	91
Plug type	120V-3 prong
Dimensions & Weight	
Appliance dimensions with hinges, handles and doors (HxWxD) (in.)	70"* x 35 5/8" x 31 1/8"
Appliance dimensions without hinges and doors (HxWxD) (in.)	69 1/2" x 35 5/8" x 24"**
Appliance dimensions with hinges and doors, no handles (HxWxD)(in.)	70"* x 35 5/8" x 28 3/4"
Required cutout size (HxWxD) (in.)	70" x 36" x 25"
Net weight (lbs)	350 lbs
Efficiency	
Energy consumption (kWh/yr)	656











Installation Details

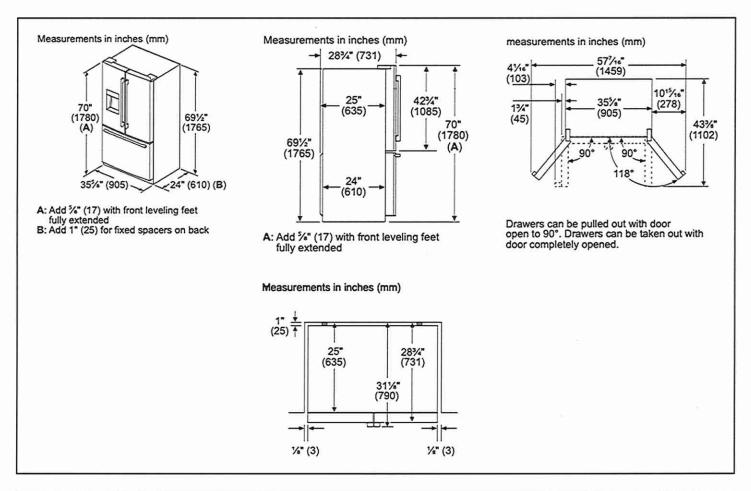

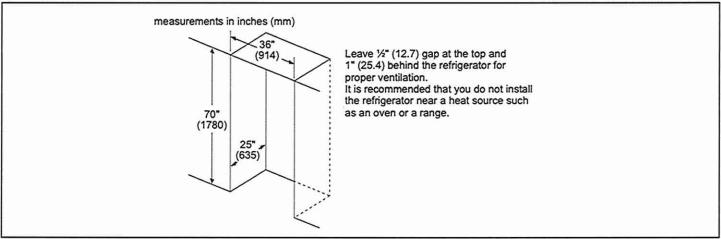

Wahser and Dryer pair - Maytag

Model: Maytag 5.8 Cu. Ft. HE Front Load Steam Washer & 7.4 Cu. Ft. Electric Steam Dryer- Metallic Slate


Product link: https://www.bestbuy.ca/en-ca/product/maytag-5-8-cu-ft-he-front-load-steam-washer-7-4-cu-ft-electric-steam-dryer-metallic-slate/B0011242

Spec sheet: same as the above link

Washer	Dryer
--------	-------

Q.P.

Dimensions		Dimensions	
Width (Inches)	27 in	Width (Inches)	27 in
Height (Inches)	38.63 in	Height (Inches)	38.75 in
		Depth (Inches)	30.75 in
Height - Doors Open 90 Degrees (Inches)	38.63 in	Width	68.58 cm
Depth (Inches)	32.93 in	Height	98.43 cm
Depth - Doors Open 90 Degrees	52.31 in	Depth	78.11 cm
(Inches)	33.	Weight	71.49 kg
Width	68.58 cm		
Height	98.11 cm		
Depth	83.66 cm		
			A

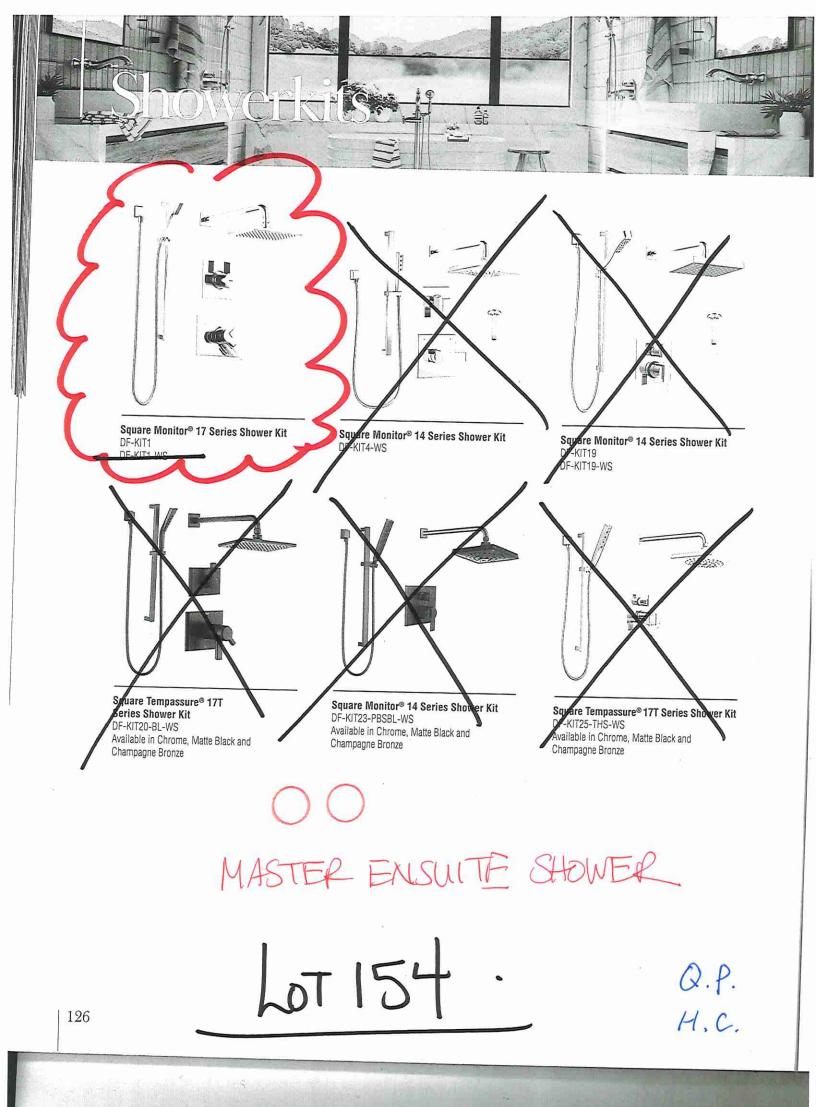









UPGRADE

Formera U Bar

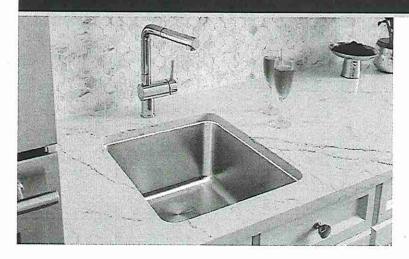

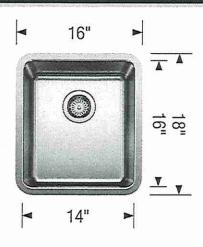


FEATURES

- German engineered with 304 series, 18-gauge stainless steel
- 18/10 chrome-nickel content for excellent durability and corrosion resistance
- Rear-positioned drain location for maximum usable bowl and cabinet storage
- Minimum cabinet size 18" (455 mm)
- Limited Lifetime Warranty
- Includes: Sink template, installation instructions, 3 ½" (90 mm) stainless steel strainer and mounting clips



Stainless Steel 402245

#7aa

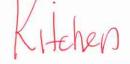

RECOMMENDED ACCESSORIES

12 % · · · · ·

SINK GR

237146




CAPFLOW STRAINER COVER

517666

Genta™LX





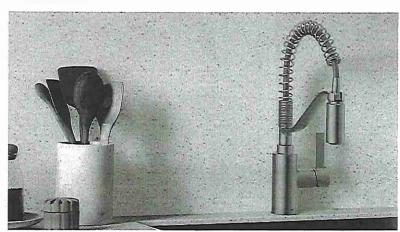





Hands-Fre Single Handle Pulldown Kitchen Faucet

7882EX

Chrome

009.62

Other

28.14

ingle hole installation only

FAUCETS



One-Handle Pre-Spring Pulldown

592

rome

\$86 \$1,106.7

Other

Single hole installation only

Single Handle Pulldown

Kirchen Fauc 882

Chrome

\$732.31

Other

\$937.98

Single hole installation



Single Handle Pulldown Bar/Prep Faucet

5882

Chrome

\$542.52

\$705.73 Deckplate sold separately - 141002 Series

OEN ORDERING GUIDE

FINISH OPTIONS







Chrome (C), Matte Black (BL), Spot Resist® Stainless (SRS)

To order, combine the model number with one of these finish letter(s); Matte Black (BL) & Spot Resist* Stainless (SRS). To order Chrome (C) models, use model number only.

For Chrome MotionSense Wave, order 7882EWC

KITCHEN AND BAR | 27

Atchen Bartaucet