

CONSTRUCTION SUMMARY

EARLGLEN INVESTMENTS INC.

PURCHASERS: SARAH CHOR KIU CHUNG and KEVIN HUA

TEL: RES.: 647-567-2822

LOT NUME	ER PHASE	HOUSE TYPE	CLOSING DATE
109 BLOCK	017 1	THE DIANA-ELEV A-3 BDRM-2 BATHS	08-Sep-26
Offer I	BONUS PACE	AGE: PURCHASER TO RECEIVE \$10,000 (INCLUSIVE OF TAX	XES) WORTH OF UPGRADES AT
I	DECOR CENT	ER AT TIME OF COLOUR CHART.	
Worksheet 1	Note:		
Offer A	APPLIANCE	PACKAGE: PURCHASER TO RECEIVE 5 APPLIANCES TO INC	LUDE FRIDGE, STOVE, DISHWASHER
		LESS STEEL FINISH AND WHITE WASHER & DRYER AS PER	
Worksheet N	Note:		
Offer (COMPLETE C	ENTRAL AIR CONDITIONING SYSTEM, AS PER VENDORS ST	ΓANDARD SAMPLES.
Worksheet N		THE CONTROL OF THE CO	
., 0111011001			
0.66 17	TENDOD AC	DEED TO CHIPPLY AND DIOTALL CLOCK	DIG ONLYDDDD HALLWAY AC DED
		REES TO SUPPLY AND INSTALL 7 1/2inch LAMINATE FLOORI	NG ON UPPER HALLWAY, AS PER
Worksheet N		S PER VENDORS STANDARD SAMPLES.	
w orksneet I	ioic.		:



CONSTRUCTION SUMMARY EARLGLEN INVESTMENTS INC.

TEL: RES.: 647-567-2822

PURCHASERS: SARAH CHOR KIU CHUNG and KEVIN HUA

LOT NUMBER	PHASE	HOUSE TYPE	CLOSING DATE	
109 BLOCK 017	1	THE DIANA-ELEV A-3 BDRM-2 BATHS	08-Sep-26	

Date Added: 16-Jun-25 Invoice Number: 8817

1 - Install Builders Standard Cable Rough-Ins (x2) and Install Builders Standard Telephone Rough-Ins (x2) (See Sketch)

Note:

1 - MAIN FLOOR & UPPER HALL - FLOORING - Install UPGRADE Laminate Flooring - 7 1/2" TORLYS HIGHLAND WATSON NATURAL OAK EEH-292 in lieu of builders standard Red Oak Natural Laminate - To be installed throughout main floor & upper hall, where applicable. Note: To Include; Main Hall, Great Room, Upper Hall and Applicable Landings (See Sketch)

1 - 2ND FLOOR BEDROOMS - FLOORING - Install UPGRADE Laminate Flooring - 7 1/2" TORLYS HIGHLAND WATSON NATURAL OAK EEH-292 in lieu of builders standard broadloom - To be installed throughout 2nd floor bedrooms, where applicable.

Note: To Include; Primary Bedroom, Bedroom #2 and Bedroom #3 (See Sketch)

1 - STAIRCASE - Stain Oak Staircase from Main Floor to Second Floor, where applicable. To be Stained - Mirage Red Oak DRIFTWOOD - To Include; Treads, Risers, Handrail and Post, where applicable (See Sketch)

1 - STAIRCASE VS FLOORING

WOOD SPECIES DIFFERENCE:

STAIRCASE - The purchaser was advised and therefore accepts and acknowledges that the wood species of the staircase and flooring chosen do not match. This difference may result in a stain colour variance.

Note: The purchaser agrees that the vendor is to be exempt from any and all claims by the purchaser regarding this colour variance.

1 - STAIRCASE VS FLOORING

STAINING DIFFERENCE:

STAIRCASE - The purchaser was advised and therefore accepts and acknowledges that the stain of the staircase and flooring chosen do not match. This difference might result in an undesirable colour variance.

Note: The purchaser agrees that the vendor is to be exempt from any and all claims by the purchaser regarding this colour variance.

1 - MAIN FLOOR - FLOORING - TILES - Install UPGRADE #1 TILES - 18x18 TAJ MAHAL - To be installed throughout main floor, where applicable. To Include; Foyer, Powder Room, Mud Room and Kitchen/Dinette (See Sketch)

Note:

- 1 KITCHEN & BATHROOMS Purchaser has DECLINED All Upgrades offered during decor appointment at the decor centre for kitchen & bathroom cabinetry. Standard Kitchen Layout & Standard Bathroom Vanities to be installed as per standard plan. (See Sketch) Note:
- 1 KITCHEN COUNTERTOP Install Builders Standard Stone Countertop EVEREST WHITE GALAXY with STANDARD "A" EDGE PROFILE- To be installed throughout kitchen, where applicable (does not include stone backsplash) (See Sketch)

 Note:
- 1 DISCLAIMER STONE COUNTERTOP;

KITCHEN - Due to the many variables that can affect the pattern, colour and/or design and "pitting" of stone products, stone installed will not be identical to the samples displayed.

Note: Every effort is made to provide stone countertops as close as possible but the vendor is not responsible for results which differ from the sample displayed. All countertop surfaces may have seams, and product pattern and shade can change in areas containing seams.

1 - DISCLAIMER - STONE COUNTERTOP;

KITCHEN - Stone slabs vary in size & all seams are visible & the fabricator reserves the right to position the seams as necessary. Note:

- 1 KITCHEN BACKSPLASH Install UPGRADE Kitchen Backsplash Tile 3x6 SUBWAY TENDER GREY BRIGHT To be installed throughout kitchen backsplash area, where applicable (does not include behind the fridge or stove) To be Installed STRAIGHT (See Sketch)

 Note:
- 1 KITCHEN KITCHEN SINK Install Builders Standard Undermount Sink Kindred Undermount Sink Model #RDU 1831/7

Note

1 - KITCHEN - KITCHEN FAUCET - Install Builders Standard Faucet - MOEN Method Single Handle Pull-Out (Single Hole) Kitchen Faucet - Model # 7585 - Chrome

Note:

StaConstructionSuymmarySQL.rpt 09May22 Page 2 of 4



CONSTRUCTION SUMMARY EARLGLEN INVESTMENTS INC.

TEL: RES.: 647-567-2822

PURCHASERS: SARAH CHOR KIU CHUNG and KEVIN HUA

LOT NUMBER	PHASE	HOUSE TYPE	CLOSING DATE	
109 BLOCK 017	1	THE DIANA-ELEV A-3 BDRM-2 BATHS	08-Sep-26	

Date Added: 16-Jun-25 Invoice Number: 8817

1 - APPLIANCES - INSTALL STANDARD APPLIANCE PACKAGE (See Attached)

Note:

1 - POWDER ROOM - COUNTERTOP - Install Builders Standard Stone Countertop - EVEREST WHITE GALAXY with STANDARD " A " EDGE PROFILE - To be installed throughout powder room vanity, where applicable (Includes Applicable Splash) (See Sketch)

1 - PRIMARY ENSUITE - COUNTERTOP - Install Builders Standard Stone Countertop - EVEREST WHITE GALAXY with STANDARD " A " EDGE PROFILE - To be installed throughout primary ensuite vanity, where applicable (Includes Applicable Splash) (See Sketch) Note:

1 - MAIN BATH - COUNTERTOP - Install Builders Standard Stone Countertop - EVEREST WHITE GALAXY with STANDARD " A " EDGE PROFILE - To be installed throughout main bath vanity, where applicable (Includes Applicable Splash) (See Sketch)

Note:

1 - DISCLAIMER - STONE COUNTERTOP;

ALL BATHROOMS - Due to the many variables that can affect the pattern, colour and/or design and "pitting" of stone products, stone installed will not be identical to the samples displayed.

Note: Every effort is made to provide stone countertops as close as possible but the vendor is not responsible for results which differ from the sample displayed. All countertop surfaces may have seams, and product pattern and shade can change in areas containing seams.

1 - CLARIFICATION - PLUMBING FIXTURES & PLUMBING FAUCETS

ALL BATHROOMS - Install Builders Standard Plumbing Fixtures and Install Builders Standard Plumbing Faucets throughout all bathrooms, where applicable.

Note: To Include; Powder Room, Primary Ensuite and Main Bath (See Sketch)

1 - PRIMARY ENSUITE - SHOWER FLOOR - Install UPGRADE Shower Mosaics - 2x2 LA MARCA STATARIETTO HONED - To be installed throughout primary ensuite shower floor, where applicable (See Sketch)
Note:

1 - PRIMARY ENSUITE - Purchaser has DECLINED Upgrade to Install tiles on Primary Ensuite shower stall ceiling. Purchaser accepts and acknowledges NO TILES will be installed on primary ensuite shower stall ceiling.

1 - MAIN BATH - Purchaser has DECLINED Upgrade to Install tiles on Main Bath tub/shower ceiling. Purchaser accepts and acknowledges NO TILES will be installed on main bath tub/shower stall ceiling. Note:

1 - PURCHASER HAS ATTENDED A DECOR APPOINTMENT AT THE DESIGN STUDIO AND HAS DECLINED ANY ADDITIONAL UPGRADES. Purchaser accepts and acknowledges that there will be no further changes/additions/deletions to be made upon signing on JUNE 5,2025 Note:

1 - PURCHASER AWARE AND ACCEPTS THAT ANY CHANGES MADE TO UPGRADES AFTER SIGNING THIS PURCHASERS EXTRA FORM ARE SUBJECT TO A MINIMUM ADMINISTRATION FEE OF \$1,000 Note:

Date Added: 05-Jun-25

Invoice Number: 8816

1 - 2ND FLOOR - CEILINGS - Install UPGRADE SMOORTH CEILINGS - To be installed throughout 2nd floor, where applicable. To Include; Upper Hall, Primary Bedroom, Bedroom#2 and Bedroom #3 (See Sketch)

Note:

1 - KITCHEN - Install UPGRADE 8" EXHAUST DUCT in lieu of builders standard 6" exhaust duct at kitchen (See Sketch)

Note:

1 - PRIMARY ENSUITE - SHOWER - Install UPGRADE 2x2 SHOWER MOSAICS and 6" Curb w/Stone in lieu of builders standard acrylic shower base at primary ensuite shower stall (See Sketch)

StaConstructionSuymmarySQL.rpt 09May22 Page 3 of 4



CONSTRUCTION SUMMARY EARLGLEN INVESTMENTS INC.

PURCHASERS: SARAH CHOR KIU CHUNG and KEVIN HUA

TEL: RES.: 647-567-2822 PHASE HOUSE TYPE CLOSING DATE

08-Sep-26 109 BLOCK 017 1 THE DIANA-ELEV A-3 BDRM-2 BATHS

Date Added: 05-Jun-25 Invoice Number: 8816

1 - PRIMARY ENSUITE - SHOWER - Install UPGRADE SHOWER NICHE (White Quartz) (Horizontal, No Shelf) at Primary Ensuite Shower Stall. To be installed at back wall of shower stall (See Sketch)

Note: As per Fonzie C.

1 - CLARIFICATION:

PRIMARY ENSUITE - Purchaser Accepts and Acknowledges revision made to primary ensuite vanity and toilet locations (As per Fonzie C.) (See Sketch)

Note:

1 - BONUS PACKAGE - PURCHASER HAS APPLIED \$10,000.00 (Incudes Taxes) WORTH OF UPGRADE PROMOTIONAL PACKAGE TOWARDS THE PURCHASE OF STRUCTURAL UPGRADES COMPLETED AT THE DECOR CENTRE Note:

1 - PURCHASER HAS ATTENDED A STRUCTURAL APPOINTMENT AT THE DESIGN STUDIO & HAS DECLINED ANY ADDITIONAL UPGRADES. Purchaser accepts & acknowledges that there will be no further structural changes/additions/deletions to be made upon signing on JUNE 5.2025

Note:

1 - PURCHASER AWARE AND ACCEPTS THAT ANY CHANGES MADE TO UPGRADES AFTER SIGNING THIS PURCHASERS EXTRA FORM ARE SUBJECT TO A MINIMUM ADMINISTRATION FEE OF \$1,000

Note:

This Document is Extremely Time Sensitive - Printed 18 Jun 25 at 11:21

StaConstructionSuymmarySQL.rpt 09May22 Page 4 of 4

* INTERIOR COLOUR SCHEME *

	urchasers IU CHUNG & KEVIN HUA	Decor Consult Melissa Di Marir		Telephone Res. / Bus (647) 567-2822 /	Project EARLGLEN INVESTMENTS	1	ing Date 09/2026	Property 109 BLOCK 017
Page 1 of 3	Flooring		Wall Tile	!				Plumbing
	<u>Description</u>	7	Main	Accent/Insert	Border / Listello		<u>Pattern</u>	
Primary Ensuite	13x13 COSTA WHITE (STD)	-	8x10 Uniwall Tender Grey Glossy (STD)	NONE	NONE		NONE	WHITE
Main Bath	13x13 COSTA WHITE (STD)		8x10 Uniwall Tender Grey Glossy (STD)	NONE	NONE		NONE	WHITE
Laundry (2nd Floor)	13x13 COSTA WHITE (STD)		N/A	N/A	N/A		NONE	STD
Powder Room	18x18 TAJ MAHAL (STRAIGHT) (U	PG)	N/A	N/A ·	N/A		NONE	WHITE
Mud Room	18x18 TAJ MAHAL (STRAIGHT) (U	PG)	N/A	N/A	N/A		NONE	N/A
Kitche/Dinette	18x18 TAJ MAHAL (STRAIGHT) (U	PG)	3x6 Tender Grey Bright (Straight) (UPG)	NONE	NONE		NONE	STD
_								
Foyer	18x18 TAJ MAHAL (STRAIGHT) (U	PG)	Railings and Stairs	200		Cornice Mouldin	-	1-
Main Hall	71/2"TorlysHighlandWatsonNatural	DakEEH-292(Upg)	Railings STD - OVAL - Mirage Red Oak Pickets STD - Steel 1/2" Sqaure, Plain -		2" Watson Natural Oak (UPG) 2" Watson Natural Oak (UPG)	Foyer	NONE	
Great Room	71/2"TorlysHighlandWatsonNatural	DakEEH-292(Upg)	Posts STD-31/2"Sqaure w/cap Mirage			Living Room	NONE	
				Lodge Lewer MA		Dining Room	NONE	N.
			Stringers STD - MIRAGE RED OAK DRIF Treads STD - MIRAGE RED OAK DRIF		*	Family Room Main Hall	NONE	
			Risers STD - MIRAGE RED OAK DRIF			Kitchen	NONE	
			Runner NONE			2nd Floor Hall	NONE	
			_Trim			Ziid i iooi iidii	NONE	
			Baseboard & Casing STANDARD - MC					
Umman Hall	74/007 1 12 11 004 1 014	2.15511.000//1	Front Door Glass STANDARD	Hinges STANI				
Upper Hall	71/2"TorlysHighlandWatsonNatural		Interior Doors STANDARD - CA	RRARA,SMOOTH Grip Set STANE	DARD			
Primary Bedroom	71/2"TorlysHighlandWatsonNatural		Notes PRIMARY ENSUITE - Install LIPGRADE M.	osaic Floor Tiles - 2x2 LA MARCA STATUAF	PIETTO HONED with 6" Curb with M	Uhite Quartz to Shower	Stall	
Bedroom 2	71/2"TorlysHighlandWatsonNatural	DakEEH-292(Upg)	Trimburt Engotte - Install of Grove Ivi	osaic Floor Flies - 2/2 EA WARCA O IATOA	KILTTO HONED WILLTO CUID WILLTON	ville Quartz to Shower	Stall	
Bedroom 3	71/2"TorlysHighlandWatsonNatural	DakEEH-292(Upg)	**STAIRCASE & RAILING - Insta	ll Standard Railing Package with I	JPGRADE Stain			
				¥ .				
			Page 1 of 3 Consultant:	Purchaser:	Purchaser:	Vendor	: a	9
ot: 109 BLOCK 017 Pi	roject: EARLGLEN INVESTMENT	'S INC. Model: Th	Melissa Di Marino HE DIANA-ELEV A-3 BDRM-2 BATHS	SARAH CHOR KIU CHUNG	KEVIN HUA		EARLGLEN INVE	STMENTS INC.

* INTERIOR COLOUR SCHEME *

	I rchasers J CHUNG & KEVIN HUA	Decor Consultant Melissa Di Marino THE DIANA-ELEVA-3 II		e Res. / Bus 667-2822 /		roject NVESTMENTS INC.	Closing Date 08/09/2026	Property 109 BLOCK 017
Page 2 of 3	Interior Paint <u>Description</u>	Cabinet Style			Countertop		Counter Edge	Handle / Knob
Primary Ensuite	STANDARD - SILVER BIRCH	CATEGORY 1 - LP LAMINATE - WILLO	W GREY (SM) QTS 1022 (STD)		EVEREST WHITE GAL		" A " EDGE (STD)	DH00010
Main Bath	STANDARD - SILVER BIRCH	CATEGORY 1 - LP LAMINATE - WILLO	W GREY (SM) QTS 1022 (STD)		EVEREST WHITE GAL	AXY (STD)	" A " EDGE (STD)	DH00010
Laundry (2nd Floor)	STANDARD - SILVER BIRCH	NONE			NONE		NONE	NONE
Powder Room	STANDARD - SILVER BIRCH	CATEGORY 1 - LP LAMINATE - WILLO	W GREY (SM) QTS 1022 (STD)	V	EVEREST WHITE GAL	AXY (STD)	" A " EDGE (STD)	DH00010
Mud Room	STANDARD - SILVER BIRCH	N/A			N/A		N/A	N/A
Kitchen/Dinette	STANDARD - SILVER BIRCH	CATEGORY 1 - LP LAMINATE - WILLO	W GREY (SM) QTS 1022 (STD)	V	EVEREST WHITE GAL	AXY (STD)	" A " EDGE (STD)	DH00010
Foyer	STANDARD - SILVER BIRCH							
Main Hall	STANDARD - SILVER BIRCH				Not	es		
Great Room	STANDARD - SILVER BIRCH	Appliance Opening/Dimension Fridge Size See Attached QTK Layou Built-Ins None Hood Fan See Attached QTK Layou Dishwasher Cabinet See Attache	Microwave None Exhaust Opening	d QTK Layout	#RD Pull-	J1831/7 **Kitchen Fauce Out (Single Hole) Kitchei	ard Undermount Sink - Kindred Unde et - Install Standard Faucet - MOEN N n Faucet - Model # 7585 – Chrome * CKAGE (See Attached)	Method Single Handle
Upper Hall	STANDARD - SILVER BIRCH	Fireplace N/A	Fireplace	N/A				
Primary Bedroom	STANDARD - SILVER BIRCH	Location Flooring N/A	Location Floo					
Bedroom 2	STANDARD - SILVER BIRCH	Style N/A N/A	Style Finish	N/A N/A				
Bedroom 3	STANDARD - SILVER BIRCH	Marble N/A N/A	Marble Hearth	N/A N/A				
Lot: 109 BLOCK 017 Pro	Dject: EARLGLEN INVESTMEN	Page 2 of 3 Decor Consultant: Melissa Di Marino TS INC. Model: THE DIANA-ELEV A-3 BDRM		CHOR KIU CHUNG	Purchaser:	ZVIN HUA	Vendor:EARLGLENINVE	STMENTS INC. n 05, 2025 12:49 pm





BDRM. 2 BATH.

BAYVIEW HEIGHTS
RICHMOND HILL

S PARVATONA

June 5, 2025 REVAIONA

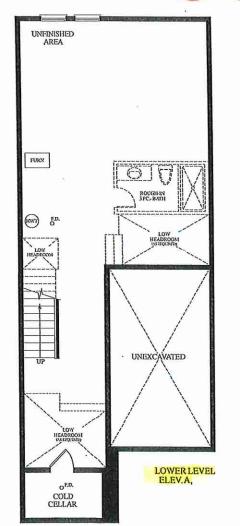

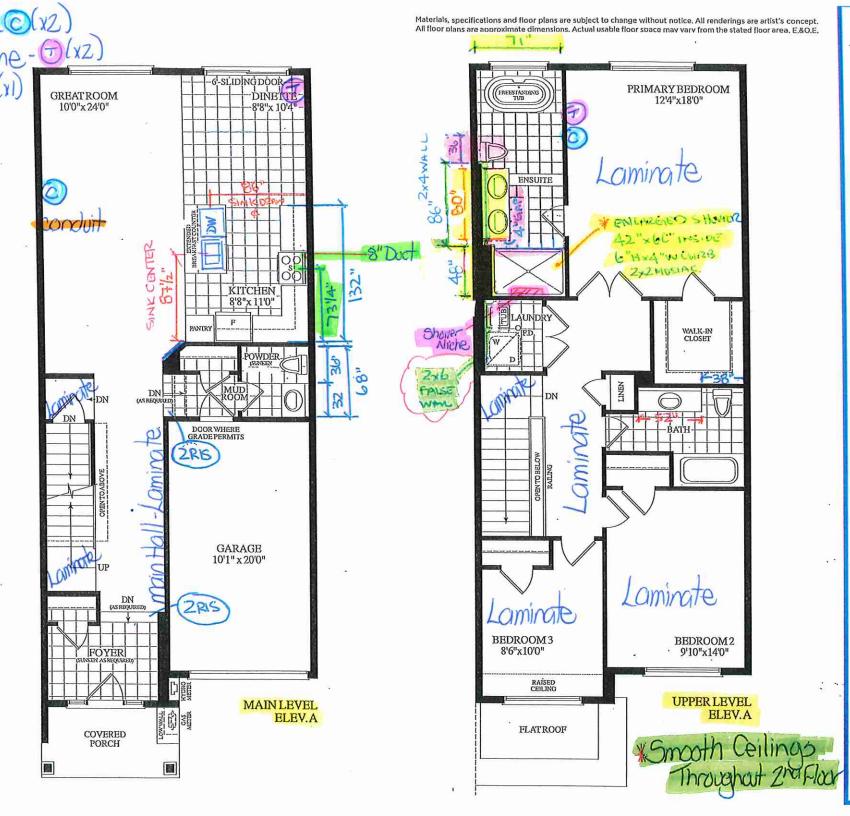




80 Sante Drive, Vaughan, ON L4K 3C4 T 416.746.1811 F 905.761.5901 www.QTK.ca info@qtk.ca

COMMENTS:	CUSTOMER INITIALS:	CUSTOMER INITIALS:	
EMAIL:	SPECIES:	TOP:	PAGE: 1 OF 1
PHONE:	FINISH:	DRW HANDLE:	DATE: 07 APRIL 2025
SITE: EARLGLEN	DOOR STYLE:	DOOR HANDLE:	SCALE: 1/2" = 1'-0"
CLIENT: ROYAL PINE HOMES	JOB NAME: 2017	ROOM: KITCHEN	DRAWN BY: PS

Customer Agrees and Accepts the following conditions: 1. The Drawing is a representation only and the installed cabinetry may vary slightly in product size, measurements, handle appearance and location and other details. Although Quality Tops & Kitchens Ltd. (QTK) does it's best to manufacture exactly what is shown here outside factors may prevent that and some variance is to be expected and accepted by the customer. 2. These drawings represent the intellectual property of QTK and as such the customer understands and accepts that all deposits given by the customer to QTK are non-refundable after QTK has supplied drawings (either physically or electronically) to the customer. If the customer decides to cancel the order after QTK has submitted drawings to the customer, the deposit will then be considered a design fee and no money will be returned to the customer. Door/drawer fronts with inner profiles may receive slab fronts due to rail size restrictions based on width/height of the panels or site conditions.

KITCHEN PLAN

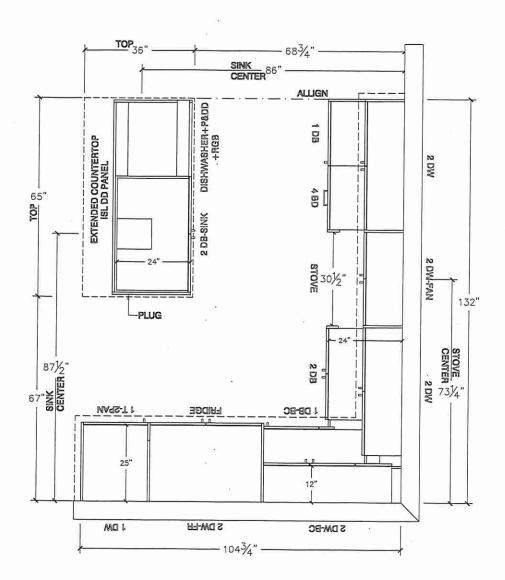




80 Sante Drive, Vaughan, ON L4K 3C4 T 416.746.1811 F 905.761.5901 www.QTK.ca info@atk.ca


COMMENTS:	CUSTOMER INITIALS:	CUSTOMER IN	NITIALS:
EMAIL:	SPECIES:	TOP:	PAGE: 1 OF 1
PHONE:	FINISH:	DRW HANDLE:	DATE: 07 APRIL 2025
SITE: EARLGLEN	DOOR STYLE:	DOOR HANDLE:	SCALE: 3/8" = 1'-0"
CLIENT: ROYAL PINE HOMES	JOB NAME: 2017	ROOM: KITCHEN	DRAWN BY: PS

Customer Agrees and Accepts the following conditions: 1. The Drawing is a representation only and the installed cabinetry may vary slightly in product size, measurements, handle appearance and location and other details. Although Quality Tops & Kitchens Ltd. (QTK) does it's best to manufacture exactly what is shown here outside factors may prevent that and some variance is to be expected and accepted by the customer. 2. These drawings represent the intellectual property of QTK and as such the customer understands and accepts that all deposits given by the customer to QTK are non-refundable after QTK has supplied drawings (either physically or electronically) to the customer. If the customer decides to cancel the order after QTK has submitted drawings to the customer, the deposit will then be considered a design fee and no money will be returned to the customer. Door/drawer fronts with inner profiles may receive slab fronts due to rail size restrictions based on width/height of the panels or site conditions.

STOVE WALL ELEVATION

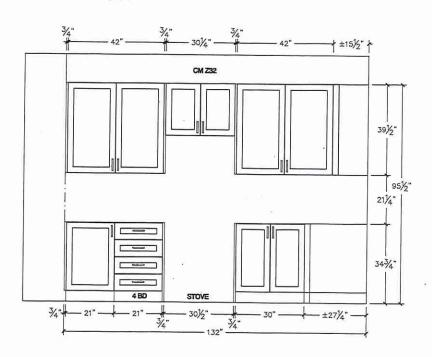

FRIDGE WALL ELEVATION

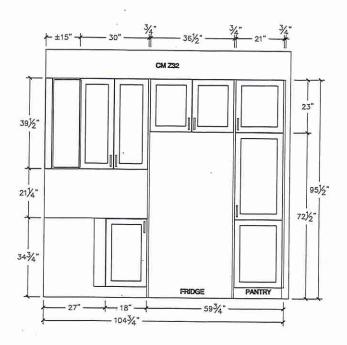



80 Sante Drive, Vaughan, ON L4K 3C4 T 416.746.1811 F 905,761,5901


www.QTK.ca

info@qtk.ca

COMMENTS:	CUSTOMER INITIALS:	CUSTOMER	INITIALS:
EMAIL:	SPECIES:	TOP:	PAGE: 1 OF 1
PHONE:	FINISH:	DRW HANDLE:	DATE: 02 APRIL 2025
SITE: EARLGLEN	DOOR STYLE:	DOOR HANDLE:	SCALE: 1/2" = 1'-0"
CLIENT: ROYAL PINE HOMES	JOB NAME: 2017	ROOM: ROOM	DRAWN BY: PS


Customer Agrees and Accepts the following conditions: 1. The Drawing is a representation only and the installed cabinetry may vary slightly in product size, measurements, handle appearance and location and other details. Although Quality Tops & Kitchens Ltd. (QTK) does it's best to manufacture exactly what is shown here outside factors may prevent that and some variance is to be expected and accepted by the customer. 2. These drawings represent the intellectual property of QTK and as such the customer understands and accepts that all deposits given by the customer to QTK are non-refundable after QTK has supplied drawings (either physically or electronically) to the customer. If the customer decides to cancel the order after QTK has submitted drawings to the customer, the deposit will then be considered a design fee and no money will be returned to the customer. Door/drawer fronts with inner profiles may receive slab fronts due to rail size restrictions based on width/height of the panels or site conditions.

ISLAND REAR ELEVATION

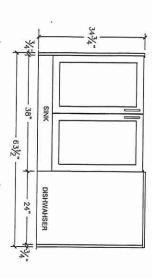

ISLAND SIDE ELEVATION

ISLAND FRONT ELEVATION

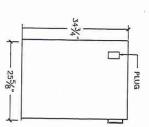

9


63/2"



80 Sante Drive, Vaughan, 6N L4K 3C4 T 416.746.1811 F 905.761.5901 www.QTK.ca info@qtk.ca

COMMENTS:	CUSTOMER INITIALS:	CUSTOMER	INITIALS:
EMAIL:	SPECIES:	TOP:	PAGE: 1 OF 1
PHONE:	FINISH:	DRW HANDLE:	DATE: 07 APRIL 2025
SITE: EARLGLEN	DOOR STYLE:	DOOR HANDLE:	SCALE: 1/2" = 1'-0"
CLIENT: ROYAL PINE HOMES	JOB NAME: 2017	ROOM: ROOM	DRAWN BY: PS

Customer Agrees and Accepts the following conditions: 1. The Drawing is a representation only and the installed cabinetry may vary slightly in product size, measurements, handle appearance and location and other details. Although Quality Tops & Kitchens Ltd. (QTK) does it's best to manufacture exactly what is shown here outside factors may prevent that and some variance is to be expected and accepted by the customer. 2. These drawings represent the intellectual property of QTK and as such the customer understands and accepts that all deposits given by the customer to QTK are non-refundable after QTK has supplied drawings (either physically or electronically) to the customer. If the customer decides to cancel the order after QTK has submitted drawings to the customer, the deposit will then be considered a design fee and no money will be returned to the customer. Door/drawer fronts with inner profiles may receive slab fronts due to rail size restrictions based on width/height of the panels or site conditions.

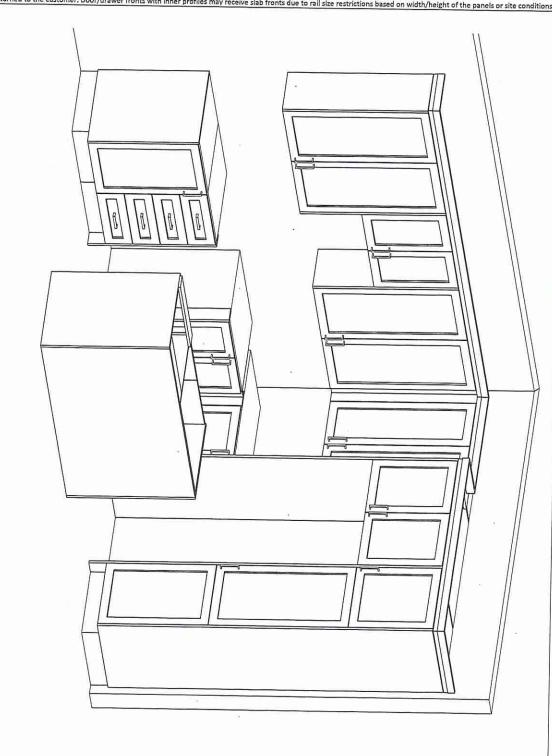

8




80 Sante Drive, Vaughan, ON L4K 3C4 T 416.746.1811 F 905.761.5901


www.QTK.ca info@qtk.ca

CLIENT: ROYAL PINE HOMES	JOB NAME: 2017	ROOM: VANITIES	DRAWN BY: PS
SITE: EARLGLEN	DOOR STYLE:	DOOR HANDLE:	SCALE: 1/2" = 1'-0"
PHONE:	FINISH:	DRW HANDLE:	DATE: 07 APRIL 2025
EMAIL:	SPECIES:	TOP:	PAGE: 1 OF 1
COMMENTS:	CUSTOMER INITIALS:	· CUSTOMER IN	IITIALS:

Customer Agrees and Accepts the following conditions: 1. The Drawing is a representation only and the installed cabinetry may vary slightly in product size, measurements, handle appearance and location and other details. Although Quality Tops & Kitchens Ltd. (QTK) does it's best to manufacture exactly what is shown here outside factors may prevent that and some variance is to be expected and accepted by the customer. 2. These drawings represent the intellectual property of QTK and as such the customer understands and accepts that all deposits given by the customer to QTK are non-refundable after QTK has supplied drawings (either physically or electronically) to the customer. If the customer decides to cancel the order after QTK has submitted drawings to the customer, the deposit will then be considered a design fee and no money will be returned to the customer. Door/drawer fronts with inner profiles may receive slab fronts due to rail size restrictions based on width/height of the panels or site conditions.



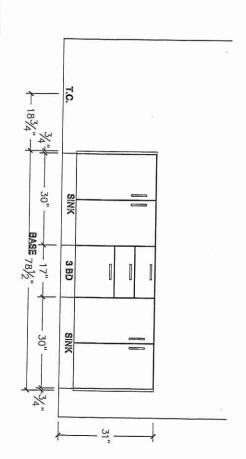

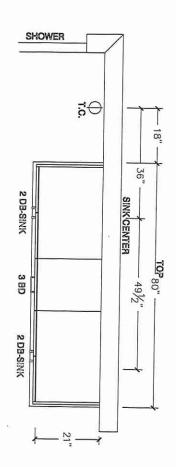

MASTER ENSUITE PLAN

Ð




80 Sante Drive, Vaughan, ON L4K 3C4 T 416.746.1811 F 905.761.5901

www.QTK.ca

info@qtk.ca

COMMENTS:	CUSTOMER INITIALS: CUSTOMER INITIALS:		
EMAIL:	SPECIES:	TOP:	PAGE: 1 OF 1
PHONE:	FINISH:	DRW HANDLE:	DATE: 02 APRIL 2025
SITE: EARLGLEN	DOOR STYLE:	DOOR HANDLE:	SCALE: 1/2" = 1'-0"
CLIENT: ROYAL PINE HOMES	JOB NAME: 2017	ROOM: VANITIES	DRAWN BY: PS

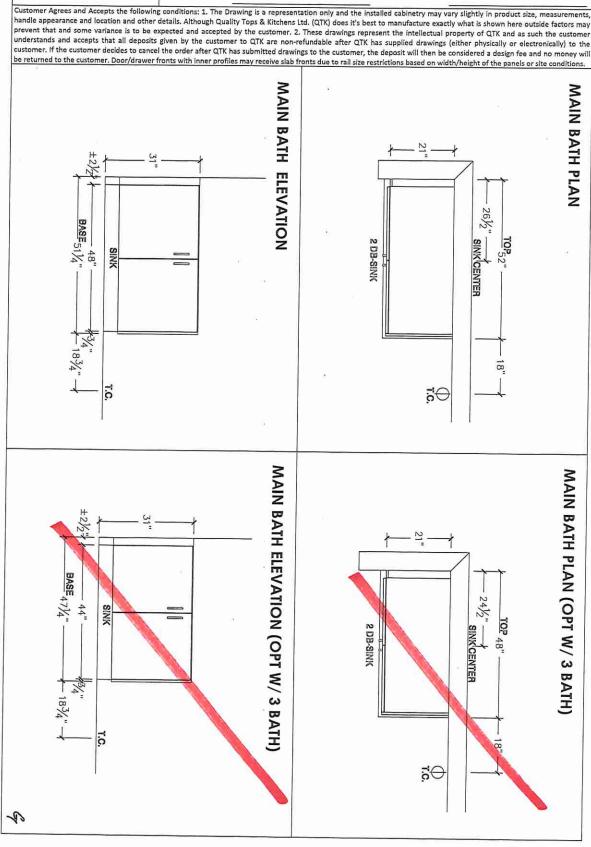



80 Sante Drive, Vaughan, ON L4K 3C4 T 416.746.1811 F 905.761.5901 www.QTK.ca info@qtk.ca

OMMEN 15:	CUSTOMER INITIALS:	CUSTOMER IN	IITIALS:
MAIL:	SPECIES:	TOP:	PAGE: 1 OF 1
PHONE:	FINISH:	DRW HANDLE:	DATE: 07 APRIL 2025
SITE: EARLGLEN	DOOR STYLE:	DOOR HANDLE:	SCALE: 1/2" = 1'-0"
CLIENT: ROYAL PINE HOMES	JOB NAME: 2017	ROOM: VANITIES	DRAWN BY: PS

Customer Agrees and Accepts the following conditions: 1. The Drawing is a representation only and the installed cabinetry may vary slightly in product size, measurements, handle appearance and location and other details. Although Quality Tops & Kitchens Ltd. (QTK) does it's best to manufacture exactly what is shown here outside factors may prevent that and some variance is to be expected and accepted by the customer. 2. These drawings represent the intellectual property of QTK and as such the customer understands and accepts that all deposits given by the customer to QTK are non-refundable after QTK has supplied drawings (either physically or electronically) to the customer. If the customer decides to cancel the order after QTK has submitted drawings to the customer, the deposit will then be considered a design fee and no money will be returned to the customer. Door/drawer fronts with inner profiles may receive slab fronts due to rail size restrictions based on width/height of the panels or site conditions.

