

#### CONSTRUCTION SUMMARY EARLGLEN INVESTMENTS INC.

PURCHASER: HAOMING YI

TEL: RES.: 647-620-7986

LOT NUMBER	PHASE	HOUSE TYPE	CLOSING DATE	
019 BLOCK 003	1	THE DIANA-ELEV A-3 BDRM-2 BATHS	16-Jun-26	

	BONUS PACKAGE: PURCHASER TO RECEIVE \$10,000 (INCLUSIVE OF TAXES) WORTH OF UPGRADES AT DECOR CENTER AT TIME OF COLOUR CHART.
Worksheet	Note:
Offer	APPLIANCE PACKAGE: PURCHASER TO RECEIVE 5 APPLIANCES TO INCLUDE FRIDGE, STOVE, DISHWASHER WITH STAINLESS STEEL FINISH AND WHITE WASHER & DRYER AS PER VENDORS SAMPLES.
Worksheet	Note:
Offer	COMPLETE CENTRAL AIR CONDITIONING SYSTEM, AS PER VENDORS STANDARD SAMPLES.
Worksheet	Note:
1	VENDOR AGREES TO SUPPLY AND INSTALL 7 1/2inch LAMINATE FLOORING ON UPPER HALLWAY, AS PER PLAN AND AS PER VENDORS STANDARD SAMPLES.
Worksheet	Note:



#### CONSTRUCTION SUMMARY EARLGLEN INVESTMENTS INC.

**PURCHASER: HAOMING YI** TEL: RES.: 647-620-7986

LOT NUMBER	PHASE	HOUSE TYPE	CLOSING DATE	
019 BLOCK 003	1	THE DIANA-ELEV A-3 BDRM-2 BATHS	16-Jun-26	

**Invoice Number: 8873** Date Added: 01-Aug-25

1 - Install Standard Cable Rough-Ins (x2) and Install Standard Telephone Rough-Ins (x2) (See Sketch)

Note:

1 - KITCHEN - In addition to builders standard ceiling light, Install ONE (1) ADDITIONAL CEILING LIGHT with Seperate Switch - To be installed centred above kitchen island (See Sketch)

Note:

1 - MAIN FLOOR & UPPER HALL - FLOORING - Install Upgrade Laminate Flooring - 7 1/2" TORLYS HIGHLAND WATSON NATURAL OAK EEH-292 in lieu of builders standard Torlys Red Oak Natural Laminate. To be installed throughout main floor & upper hall, where applicable. Note: To Include; Main Hall, Great Room, Upper Hall/Alcove and Applicable Landings (See Sketch)

1 - STAIRCASE - Stain Oak Staircase from Main Floor to Second Floor, where applicable. To be Stained - Mirage Red Oak DRIFTWOOD - To Include; Treads, Risers, Handrail and Post, where applicable (See Sketch)

#### 1 - STAIRCASE VS FLOORING

WOOD SPECIES DIFFERENCE:

STAIRCASE - The purchaser was advised and therefore accepts and acknowledges that the wood species of the staircase and flooring chosen do not match. This difference may result in a stain colour variance.

Note: The purchaser agrees that the vendor is to be exempt from any and all claims by the purchaser regarding this colour variance.

#### 1 - STAIRCASE VS FLOORING

STAINING DIFFERENCE:

STAIRCASE - The purchaser was advised and therefore accepts and acknowledges that the stain of the staircase and flooring chosen do not match. This difference might result in an undesirable colour variance.

Note: The purchaser agrees that the vendor is to be exempt from any and all claims by the purchaser regarding this colour variance.

- 1 KITCHEN & BATHROOMS Purchaser has DECLINED All Upgrades offered during decor appointment at the decor centre for kitchen & bathroom cabinetry. Standard Kitchen Layout & Standard Bathroom Vanities to be installed as per standard plan. (See Sketch)
- 1 APPLIANCES INSTALL STANDARD APPLIANCE PACKAGE (See Attached)

Note:

- 1 KITCHEN COUNTERTOP Install Builders Standard Stone Countertop EVEREST MAPLE WHITE To be installed throughout kitchen, where applicable (does not include stone backsplash) (See Sketch) Note:
- 1 KITCHEN COUNTERTOP EDGE Install UPGRADE " L " EDGE PROFILE To be installed throughout kitchen countertop, where applicable (See Sketch) Note:

#### 1 - DISCLAIMER - STONE COUNTERTOP;

KITCHEN - Due to the many variables that can affect the pattern, colour and/or design and "pitting" of stone products, stone installed will not be identical to the samples displayed.

Note: Every effort is made to provide stone countertops as close as possible but the vendor is not responsible for results which differ from the sample displayed. All countertop surfaces may have seams, and product pattern and shade can change in areas containing

#### 1 - DISCLAIMER - STONE COUNTERTOP:

KITCHEN - Stone slabs vary in size & all seams are visible & the fabricator reserves the right to position the seams as necessary. Note:

- 1 KITCHEN BACKSPLASH Install UPGRADE #1 KITCHEN BACKSPLASH TILE 3x6 TENDER GREY BRIGHT To be installed throughout kitchen backsplash, where applicable (does not include behind the fridge or stove) To be installed STRAIGHT/STACKED (See Sketch) Note:
- 1 KITCHEN KITCHEN SINK Install Builders Standard Undermount Sink Kindred Undermount Sink Model #RDU 1831/7

Note:



#### CONSTRUCTION SUMMARY EARLGLEN INVESTMENTS INC.

PURCHASER: HAOMING YI

TEL: RES.: 647-620-7986

LOT NUMBER	PHASE	HOUSE TYPE	CLOSING DATE	,
019 BLOCK 003	1	THE DIANA-ELEV A-3 BDRM-2 BATHS	16-Jun-26	

Date Added: 01-Aug-25 Invoice Number: 8873

1 - KITCHEN - KITCHEN FAUCET - Install Builders Standard Faucet - MOEN Method Single Handle Pull-Out (Single Hole) Kitchen Faucet - Model # 7585 - Chrome

Note:

- 1 POWDER ROOM COUNTERTOP Install Builders Standard Stone Countertop EVEREST MAPLE WHITE with STANDARD "A" EDGE PROFILE To be installed throughout powder room vanity, where applicable (Includes Applicable Splash) (See Sketch)

  Note:
- I PRIMARY ENSUITE COUNTERTOP Install Builders Standard Stone Countertop EVEREST GREY GALAXY with STANDARD "A" EDGE PROFILE To be installed throughout primary ensuite vanity, where applicable (Includes Applicable Splash) (See Sketch)

  Note:
- 1 MAIN BATH COUNTERTOP Install Builders Standard Stone Countertop EVEREST GREY GALAXY with STANDARD "A" EDGE PROFILE To be installed throughout main bath vanity, where applicable (Includes Applicable Splash) (See Sketch)

  Note:
- 1 DISCLAIMER STONE COUNTERTOP:
- ALL BATHROOMS Due to the many variables that can affect the pattern, colour and/or design and "pitting" of stone products, stone installed will not be identical to the samples displayed.

Note: Every effort is made to provide stone countertops as close as possible but the vendor is not responsible for results which differ from the sample displayed. All countertop surfaces may have seams, and product pattern and shade can change in areas containing seams.

- 1 CLARIFICATION PLUMBING FIXTURES & PLUMBING FAUCETS:
- ALL BATHROOMS Install Builders Standard Plumbing Fixtures and Install Builders Standard Plumbing Faucets throughout all bathrooms, where applicable.

Note: To Include; Powder Room, Primary Ensuite and Main Bath (See Sketch)

- 1 PRIMARY ENSUITE Purchaser has DECLINED Upgrade to Install tiles on Primary Ensuite shower stall ceiling. Purchaser accepts and acknowledges NO TILES will be installed on primary ensuite shower stall ceiling. Note:
- 1 MAIN BATH Purchaser has DECLINED Upgrade to Install tiles on Main Bath tub/shower stall ceiling. Purchaser accepts and acknowledges NO TILES will be installed on main bath tub/shower stall ceiling. Note:
- 1 BONUS PACKAGE REFER TO PE # 8861 ITEM # 9 PURCHASER HAS APPLIED REMAINING \$1,920.50 (Incudes Taxes) WORTH OF UPGRADE PROMOTIONAL PACKAGE TOWARDS THE PURCHASE OF DECOR UPGRADES COMPLETED AT THE DECOR CENTRE Note:
- 1 PURCHASER HAS ATTENDED A DECOR APPOINTMENT AT THE DESIGN STUDIO AND HAS DECLINED ANY ADDITIONAL UPGRADES. Purchaser accepts and acknowledges that there will be no further changes/additions/deletions to be made upon signing on AUGUST 1,2025

Note:

1 - PURCHASER AWARE AND ACCEPTS THAT ANY CHANGES MADE TO UPGRADES AFTER SIGNING THIS PURCHASERS EXTRA FORM ARE SUBJECT TO A MINIMUM ADMINISTRATION FEE OF \$1,000 Note:

#### Date Added: 07-Jul-25 Invoice Number: 8861

1 - PRIMARY ENSUITE- Purchaser acknowledges the change to the Primary Ensuite Vanity and toilet. Vanity to be next to teh shower stall and toilet next to the free standing tub (See Sketch)

Note: As per Fonzie

1 - BASEMENT- Relocate the Laundry facilities, to include the stackable Washer and Dryer, and completed Tub to the basement. Delete the from double doors and the returns from the original laundry room on the 2nd floor. (See Sketch)

Note: \*\*Purchaser request for the space to be left open, creating an alcove (See Sketch)

StaConstructionSuymmarySQL.rpt 09May22



#### CONSTRUCTION SUMMARY EARLGLEN INVESTMENTS INC.

PURCHASER: HAOMING YI TEL: RES.: 647-620-7986

LOT NUMBER	PHASE	HOUSE TYPE	CLOSING DATE	
019 BLOCK 003	1	THE DIANA-ELEV A-3 BDRM-2 BATHS	16-Jun-26	

Date Added: 07-Jul-25 Invoice Number: 8861

1 - SECOND FLOOR UPPER HALL- Delete the builders standard tile from original laundry room and install the Highland Laminate Flooring in Oak Natural Note:

1 - GARAGE- Reloacte the central Vac trunck to the garage (See Sketch)

Matar

1 - PRIMARY ENSUITE SHOWER STALL- Delete teh builders standard shower pan and Install 2x2 shower floor mosaic, inlcuding the shower curb with white quartz (See Sketch)

Note: As per Fonzie, shower stall to increase to APPROXIMATELY 42"x60"

1 - FRONT EXTERIOR- Install extended height front single door including the sidelights to 8'-0" tall- Delete the transom above (See Sketch)

Note:

1 - PURCHASER AWARE AND ACCEPTS THAT ANY CHANGES MADE TO UPGRADES AFTER SIGNING THIS PURCHASERS EXTRA FORM ARE SUBJECT TO A MINIMUM ADMINISTRATION FEE OF \$1,000 Note:

1 - PURCHASER HAS ATTENDED A STRUCTURAL APPOINTMENT AT THE DESIGN STUDIO AND HAS DECLINED ANY ADDITIONAL UPGRADES

Note:

1 - BONUS PACKAGE-PURCHASER TO RECEIVE \$10,000 (INCLUSIVE OF TAXES) WORTH OF UPGRADES AT THE DESIGN STUDIO AT TIME OF COLOUR CHART

Note: BONUS PACKAGE-PURCHASER HAS A REMAINING BALANCE OF \$1,920.50 (INCLUSIVE OF TAXES) WORTH OF UPGRADES AT THE DESIGN STUDIO AT TIME OF COLOUR CHART

This Document is Extremely Time Sensitive - Printed 5 Aug 25 at 11:43

StaConstructionSuyminarySQL.rpt 09May22 Page 4 of 4


#### \* INTERIOR COLOUR SCHEME \*


	HAOMING YI	Melissa Di Marino	THE DIANA-ELEV A-3 BDRM-2 BATHS	(647) 620-7986 /	Project EARLGLEN INVESTMENT		6/06/2026	Property 019 BLOCK 00
	Flooring ────────────────────────────────────		Tile -					Plumbin
Page 1 of 3	Description	Main		Accent/Insert	Border / Listello		Pattern	T ramon
rimary Ensuite	13x13 SERPENTINE TAUPE (STE	00 × 8x10 S		IONE	NONE	*	NONE	WHITE
lain Bath	13x13 SERPENTINE TAUPE (STE	00 🗸 8x10 S	ERPENTINE TAUPE (STD)	IONE	NONE		NONE	WHITE
				=				
owder Room	13x13 SERPENTINE SYRAK (STE	)) N/A		I/A	N/A		NONE	WHITE
Mud Room	13x13 SERPENTINE SYRAK (ST	)) N/A	N	I/A	N/A		NONE	N/A
(itchen/Dinette	13x13 SERPENTINE SYRAK (STE	3x6 Te	nder Grey Bright (Straight) (UPG)	IONE	NONE		NONE	STD
oyer	✓ 13x13 SERPENTINE SYRAK (STE	)) Rail	lings and Stairs		* **	Cornice Mould	ling / Medalion	
ain Hall	7 1/2" Torlys Watson Natural Oak		ngs STD - OVAL - Mirage Red Oak Drif		2"TorlysWatsonNaturalOak(Upg)	Foyer	NONE	
reat Room	7 1/2" Torlys Watson Natural Oak	FH-292 (UPG)	ets STD - Steel 1/2" Square, Plain - Fla		2"TorlysWatsonNaturalOak(Upg)	Living Room	NONE	
		Post	STD-31/2"Sqaure,w/Cap.MirageRe			Dining Room	NONE	
	127	Strin	ngers STD - MIRAGE RED OAK DRIFTW			Family Room	NONE	
		Trea	17			Main Hall	NONE	
		Rise		VOOD		Kitchen	NONE	
		Runi	Established	(a)		2nd Floor Hall	NONE	
		— Trin	n eboard & Casingं∕STANDARD - MODE	ERN Knobs STANE	DARD			
			nt Door Glass STANDARD	Hinges STAND				
pperHall/Alcove	7 1/2" Torlys Watson Natural Oak	EEH-292 (UPG) Inter	rior Doors STANDARD - CARR	RARA,SMOOTH Grip Set STANE	DARD			
rimary Bedroom	BROADLOOM - OPENING NIGHT				/			
edroom 2	BROADLOOM - OPENING NIGHT	-#04 (STD) STAIR	RCASE & RAILING - Install STANDARD er Stall	Railing Package with UPGRADE Stain **	PRIMARY ENSUITE - Install 2x2 V	VHITE Mosaic Floor T	iles with 6" Curb	with White Quartz
edroom 3	BROADLOOM - OPENING NIGHT	-#04 (STD)						
		Page	1 of 3					)
			00//	1. 1. h				
		Const	ultant;	Purchaser: Harmy	1	Vend	lor:	
DI COL			Melissa Di Marino	HAOMING YI			EARLGLEN INVE	
1 019 BLOCK 003	3 Project: EARLGLEN INVESTMEN	15 INC. Model: THE DIA	NA-ELEV A-3 BDRM-2 BATHS				Printed Au	ıg 01, 2025 11:

#### \* INTERIOR COLOUR SCHEME \*

	HAOMING YI	Melissa Di Marino  THE DIANA-ELEVA-3 BDRM-2 BATHS	(647) 620-7986 /	EARLGLEN INVESTMENTS INC.	16/06/2026	019 BLOCK 003
Page 2 of 3	Interior Paint <u>Description</u>	Cabinet	1	Countertop Co	ounter Edge	Handle / Knob
Primary Ensuite	STANDARD - SILVER BIRCH	CATEGORY 1 - LP LAMINATE - TUNDRA (TX) QTS 1022	(STD)	EVEREST GREY GALAXY (STD)	A " EDGE (STD)	DH00010
Main Bath	STANDARD - SILVER BIRCH	CATEGORY 1 - LP LAMINATE - TUNDRA (TX) QTS 1022	(STD)	EVEREST GREY GALAXY (STD)	A * EDGE (STD)	DH00010
Powder Room	STANDARD - SILVER BIRCH	CATEGORY 1 - LP LAMINATE - TUNDRA (TX) QTS 1022	(STD)	EVEREST MAPLE WHITE (STD)	A " EDGE (STD)	DH00010
Mud Room	STANDARD - SILVER BIRCH	N/A		N/A N/	A	N/A
Kitchen/Dinette	STANDARD - SILVER BIRCH	CATEGORY 1 - LP LAMINATE - TUNDRA (TX) QTS 1022	(STD)	EVEREST MAPLE WHITE (STD)	_" EDGE (UPG)	DH00010
Foyer	STANDARD - SILVER BIRCH					
Main Hall	STANDARD - SILVER BIRCH			Notes		
Great Room	STANDARD - SILVER BIRCH		See Attached QTK Layout  None  ust Opening 6" 8"	#RDU1831/7 **Kitchen Faucet -	I Undermount Sink - Kindred Unde Install Standard Faucet - MOEN I Faucet - Model # 7585 – Chrome * (AGE (See Attached)	Method Single Handle
UpperHall/Alcove	STANDARD - SILVER BIRCH	Fireplace N/A	Fireplace N/A		æ.	
Primary Bedroom	STANDARD - SILVER BIRCH	Location Flooring N/A	Location Flooring N/A			
Bedroom 2	STANDARD - SILVER BIRCH	Style N/A Finish N/A	Style N/A Finish N/A			
Bedroom 3	STANDARD - SILVER BIRCH	Marble N/A Hearth N/A	Marble N/A Hearth N/A			
of: 019 BI OCK 003	Project: FARI GLEN INVESTMEN	Page 2 of 3  Decor Consultant:  Melissa Di Marino  TS INC. Model: THE DIANA-ELEVA-3 BDRM-2 BATHS	Purchaser: Maching YI	<u>z</u> .	Vendor:  EARLGLEN INVE	ESTMENTS INC.



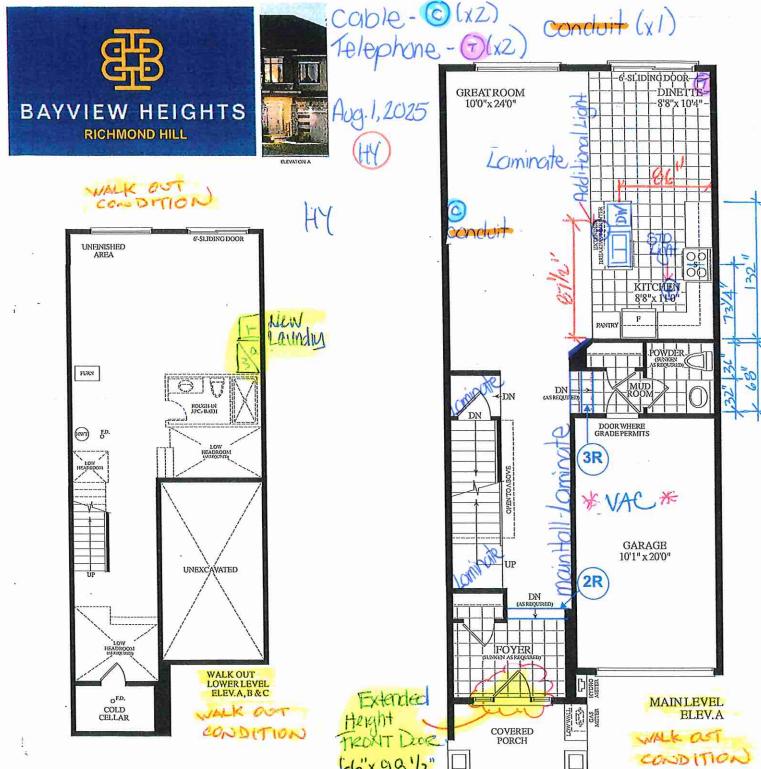

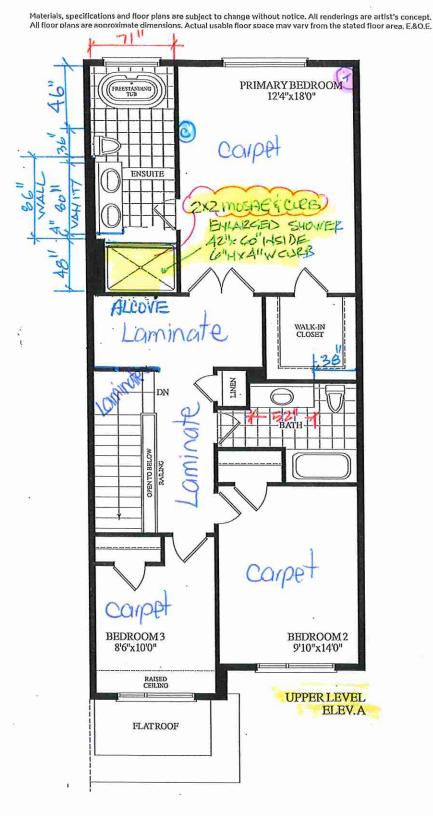

## Lot19/BIK3



EDGE DETAILS

004



STRAIGHT EDGE (STANDARD - 3/4") Primary Ensuite Main Both

\*\*.L.



Kitchen

MITER WITH SKIRT EDGE (MEDIUM-1.1/2")

M.



OGEE - SQUARE EDGE (MED:/HIGH - 1 1/2")

EDGING UP-GRADE OPTIONS

RECEIVED

## Lot 19/BIK3




80 Sante Drive, Vaughan, ON L4K 3C4 T 416.746.1811 F 905.761.5901 www.QTK.ca info@qtk.ca

COMMENTS:	CUSTOMER INITIALS:	CUSTOMER II	NITIALS:
EMAIL:	SPECIES:	TOP:	PAGE: 1 OF 1
HONE:	FINISH:	DRW HANDLE:	DATE: 07 APRIL 2025
ITE: EARLGLEN	DOOR STYLE:	DOOR HANDLE:	SCALE: 1/2" = 1'-0"
LIENT: ROYAL PINE HOMES	JOB NAME: 2017	ROOM: KITCHEN	DRAWN BY: PS

Customer Agrees and Accepts the following conditions: 1. The Drawing is a representation only and the installed cabinetry may vary slightly in product size, measurements, handle appearance and location and other details. Although Quality Tops & Kitchens Ltd. (QTK) does it's best to manufacture exactly what is shown here outside factors may prevent that and some variance is to be expected and accepted by the customer. 2. These drawings represent the intellectual property of QTK and as such the customer understands and accepts that all deposits given by the customer to QTK are non-refundable after QTK has supplied drawings (either physically or electronically) to the customer. If the customer decides to cancel the order after QTK has submitted drawings to the customer, the deposit will then be considered a design fee and no money will be returned to the customer. Door/drawer fronts with inner profiles may receive slab fronts due to rail size restrictions based on width/height of the panels or site conditions.

#### KITCHEN PLAN

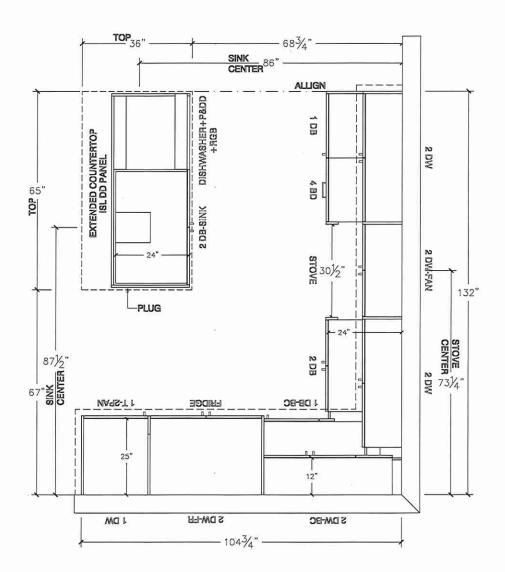

### Lot 19/ BIK 3




80 Sante Drive, Vaughan, ON L4K 3C4 T 416.746.1811 F 905.761.5901 www.QTK.ca info@qtk.ca


COMMENTS:	CUSTOMER INITIALS:	CUSTOMER IN	IITIALS:
EMAIL:	SPECIES:	TOP:	PAGE: 1 OF 1
PHONE:	FINISH:	DRW HANDLE:	DATE: 07 APRIL 2025
SITE: EARLGLEN	DOOR STYLE:	DOOR HANDLE:	SCALE: 3/8" = 1'-0"
CLIENT: ROYAL PINE HOMES	JOB NAME: 2017	ROOM: KITCHEN	DRAWN BY: PS

Customer Agrees and Accepts the following conditions: 1. The Drawing is a representation only and the installed cabinetry may vary slightly in product size, measurements, handle appearance and location and other details. Although Quality Tops & Kitchens Ltd. (QTK) does it's best to manufacture exactly what is shown here outside factors may prevent that and some variance is to be expected and accepted by the customer. 2. These drawings represent the intellectual property of QTK and as such the customer understands and accepts that all deposits given by the customer to QTK are non-refundable after QTK has supplied drawings (either physically or electronically) to the customer. If the customer decides to cancel the order after QTK has submitted drawings to the customer, the deposit will then be considered a design fee and no money will be returned to the customer. Door/drawer fronts with inner profiles may receive slab fronts due to rail size restrictions based on width/height of the panels or site conditions.

#### STOVE WALL ELEVATION

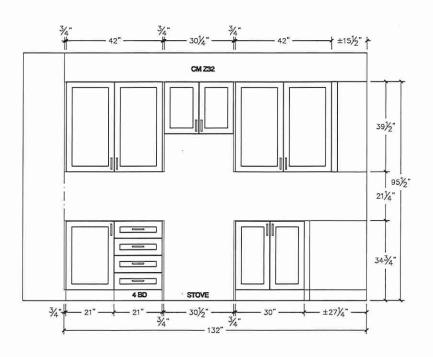

#### FRIDGE WALL ELEVATION

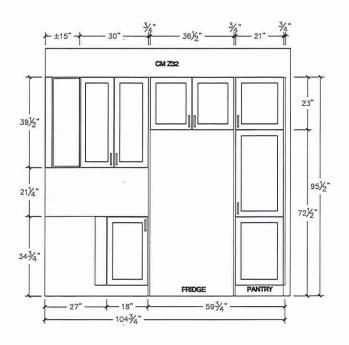

9

### Lot 19/BIK3




80 Sante Drive, Vaughan, ON L4K 3C4 T 416.746.1811 F 905.761.5901 www.QTK.ca info@qtk.ca

COMMENTS:	CUSTOMER INITIALS:	CUSTOMER	INITIALS:
EMAIL:	SPECIES:	TOP:	PAGE: 1 OF 1
PHONE:	FINISH:	DRW HANDLE:	DATE: 02 APRIL 2025
SITE: EARLGLEN	DOOR STYLE:	DOOR HANDLE:	SCALE: 1/2" = 1'-0"
CLIENT: ROYAL PINE HOMES	JOB NAME: 2017	ROOM: ROOM	DRAWN BY: PS

Customer Agrees and Accepts the following conditions: 1. The Drawing is a representation only and the installed cabinetry may vary slightly in product size, measurements, handle appearance and location and other details. Although Quality Tops & Kitchens Ltd. (QTK) does it's best to manufacture exactly what is shown here outside factors may prevent that and some variance is to be expected and accepted by the customer. 2. These drawings represent the intellectual property of QTK and as such the customer understands and accepts that all deposits given by the customer to QTK are non-refundable after QTK has supplied drawings (either physically or electronically) to the customer. If the customer decides to cancel the order after QTK has submitted drawings to the customer, the deposit will then be considered a design fee and no money will be returned to the customer. Door/drawer fronts with inner profiles may receive slab fronts due to rail size restrictions based on width/height of the panels or site conditions.

## ISLAND REAR ELEVATION

# 3

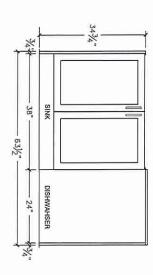

ISLAND SIDE ELEVATION

ISLAND FRONT ELEVATION

D

63%


# Lot 19/1811/3



80 Sante Drive, Vaughan, ON L4K 3C4 T 416.746.1811 F 905.761.5901 www.QTK.ca info@qtk.ca

CLIENT: ROYAL PINE HOMES	JOB NAME: 2017	ROOM: ROOM	DRAWN BY: PS	PS
SITE: EARLGLEN	DOOR STYLE:	DOOR HANDLE:	SCALE: 1/2" = 1'-0"	1/2" = 1'-0"
PHONE: _	FINISH:	DRW HANDLE:	DATE:	DATE: 07 APRIL 2025
EMAL:	SPECIES:	T0P:	PAGE: 1 OF 1	1 OF 1
COMMENTS:	CUSTOMER INITIALS:	CUSTOMER INITIALS:		

Customer Agrees and Accepts the following conditions: 1. The Drawing is a representation only and the installed cabinetry may vary slightly in product size, measurements, handle appearance and location and other details. Although Quality Tops & Kitchens Ltd. (QTK) does it's best to manufacture exactly what is shown here outside factors may prevent that and some variance is to be expected and accepted by the customer. 2. These drawings represent the intellectual property of QTK and as such the customer understands and accepts that all deposits given by the customer to QTK are non-refundable after QTK has supplied drawings (either physically or electronically) to the customer decides to cancel the order after QTK has submitted drawings to the customer, the deposit will then be considered a design fee and no money will be returned to the customer. Door/drawer fronts with inner profiles may receive slab fronts due to nail size restrictions based on width/height of the panels or site conditions.

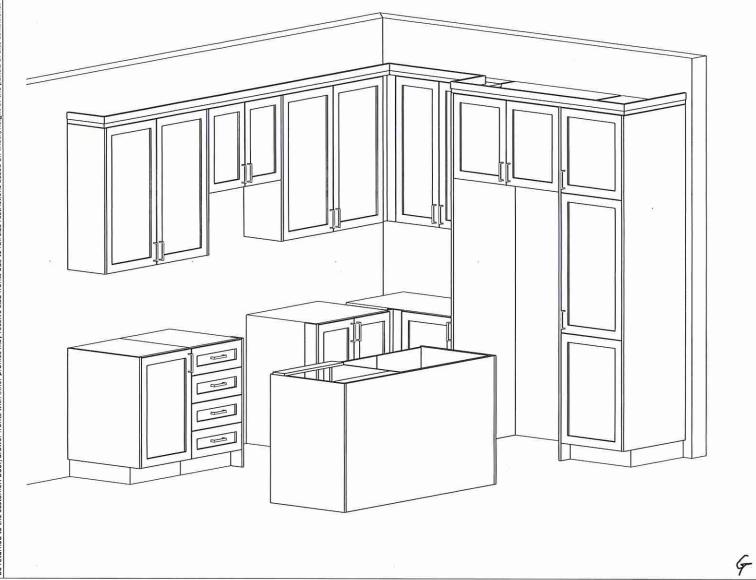



/aughan, ON L4K 3C4	F 905.761.5901	info@qtk.ca
80 Sante Drive, Va	T 416.746.1811	www.QTK.ca

- Th	T416.746.1811	F 905.761.59
à	www.QTK.ca	info@atk.

CLIENT: ROYAL PINE HOMES	JOB NAME: 2017	ROOM: VANITIES	DRAWN BY: PS	
SITE: EARLGLEN	DOOR STYLE:	DOOR HANDLE:	SCALE: 1/2" = 1'-0"	10**
PHONE: _	FINISH:	DRW HANDLE:	DATE: 07 APRIL 2025	RIL 2025
EMAIL:	SPECIES:	T0P:	PAGE: 1 OF 1	
COMMENTS:	CUSTOMER INITIALS:	CUSTOMER INITIALS:	TIALS:	

**MASTER ENSUITE PLAN** SINK CENTER O T.C. 21" 2 DB-SINK 3 BD 2 DB-SINK **MASTER ENSUITE ELEVATION** 31" SINK 3 BD SINK T.C.

G

17" -BASE 78½"


# Lot 19/181123





80 Sante Drive, Vaughan, ON L4K 3C4 T 416.746.1811 F 905.761.5901 www.QTK.ca info@qtk.ca

CLIENT: ROYAL PINE HOMES	JOB NAME: 2017	ROOM: VANITIES	DRAWN BY: PS
SITE: EARLGLEN	DOOR STYLE:	DOOR HANDLE:	SCALE: 1/2" = 1'-0"
PHONE:	FINISH:	DRW HANDLE:	DATE: 02 APRIL 2025
EMAIL:	SPECIES:	TOP;	PAGE: 1 OF 1
COMMENTS:	CUSTOMER INITIALS:	CUSTOMER INITIALS:	

# TOP<sub>52</sub>" 18" 18" 120 II.C.

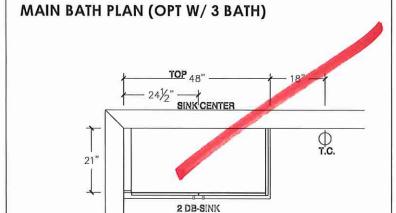

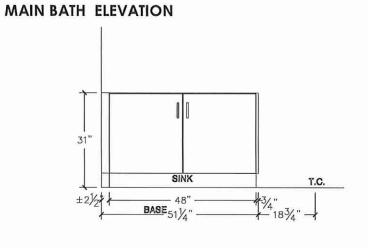

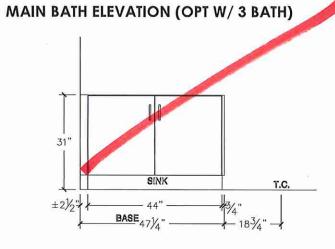

G




STATES STATES STATES					1
DRAWN BY: PS	VANITIES	ROOM:	2017	JOB NAME:	


CLIENT: ROYAL PINE HOMES	JOB NAME: 2017	ROOM: VANITIES	DRAWN BY: PS	Y: PS
SITE: EARLGLEN	DOOR STYLE:	DOOR HANDLE:	SCALE	SCALE: 1/2" = 1'-0"
PHONE:	FINISH:	DRW HANDLE:	DATE:	DATE: 07 APRIL 2025
EMAIL: _	SPECIES:	TOP:	PAGE: 1 OF 1	1 OF 1
COMMENTS:	CUSTOMER INITIALS:	CUSTOMER INITIALS:	ITIALS:	

**OPT BSMT BATH PLAN** 15/2" -Ф т.с. 21' 2 DB-SINK


#### **POWDER ROOM PLAN**

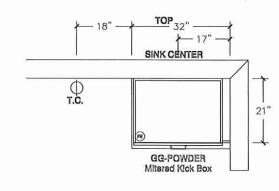

#### **OPT BSMT BATH ELEVATION**

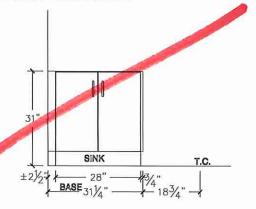

#### **POWDER ROOM ELEVATION**

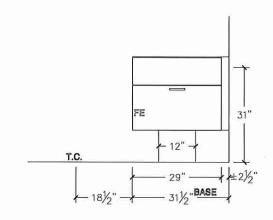

6