

ELEVATION A - FRONT

SCALE: 3/16" = 1'-0"



ALL CONTRACTORS SHALL PERFORM THEIR WORK WHETHER DESCRIBED OR NOT, ACCORDING TO THE APPLICABLE BUILDING CODE REQUIREMENTS AND MUNICIPAL REGULATIONS.

THE GENERAL CONTRACTOR SHALL CHECK AND VERIFY ALL DIMENSIONS AND REPORT ERRORS AND OMISSIONS TO VALECRAFT'S ARCHITECTURAL DEPARTMENT.

NO DIMENSION SHOULD BE SCALED ON DRAWINGS.

THE GENERAL CONTRACTOR OR SUB-CONTRACTORS WILL BE HELD RESPONSIBLE FOR ALL WORK DONE ON THE CONSTRUCTION SITE.

I, DANIEL GUERIN, ARCHITECTURAL MANAGER FOR VALECRAFT HOMES LTD., HAVE REVIEWED THE FOLLOWING DOCUMENTS AND TAKE RESPONSIBILITY FOR THE DESIGN ACTIVITIES.

- PERSONAL BCIN #19896 TARION REGISTRATION NUMBER #611

\*\* SEE SIGNED SCHEDULE 1: DESIGNER INFORMATION FORM \*\*

THIS DRAWING IS TO BE USED IN CONJUNCTION WITH SCHEDULE B-1A AND ANY 680'S AND MAY SHOW ONLY SOME OF THE CHANGES DETAILED ON THAT DOCUMENT. SHOULD THE DRAWINGS NOT SHOW ALL ITEMS CONTAINED ON A SCHEDULE OR MISS OTHER ITEMS ALTOGETHER, THE SCHEDULE IS CONSIDERED THE GOVERNING DOCUMENT.

EXTERIOR FINISH LEGEND:

- |     |                                 |       |                            |
|-----|---------------------------------|-------|----------------------------|
| B   | - BRICK (MAIN)                  | AF    | - ALUMINUM FASCIA          |
| B1  | - BRICK SOLDIER COURSE (ACCENT) | AC    | - ALUMINUM CLADDING        |
| B2  | - BRICK SOLDIER COURSE (ACCENT) | AB    | - 48" ALUMINUM BAND        |
|     | + 20mm PROUD                    | AS    | - ASPHALT SHINGLES         |
| B3  | - BRICK SLEEPER COURSE          | F     | - FLASHING                 |
| B4  | - STACK BOND (ACCENT)           | V     | - ROOF VENT (MAXIMUM)      |
| B5  | - BRICK SILL (ACCENT)           | P     | - PARGING                  |
| B6  | - BRICK ROW LOCK (ACCENT)       | PC    | - PARGING                  |
| B7  | - BRICK CORBELLING              | PCH10 | - PRECAST HEADER 10"       |
| B8  | - BRICK COINING 20mm PROUD      | PCH8  | - PRECAST HEADER 8"        |
| +20 | - BRICK 20mm PROUD              | PCS   | - PRECAST SILL             |
| -20 | - BRICK 20mm RECESSED           | PCB   | - PRECAST BAND             |
| S   | - SIDING (HORIZONTAL)           | VS    | - VINYL SHAKES             |
| ST  | - STONE VENEER                  | VEC   | - SIDING (VERTICAL CORNER) |
| T   | - TRIM 200mm COVE SIDING        |       |                            |

2012 O.B.C. DRAWINGS

DRAWING SCHEDULE

REV-2	AS PER STRUCTURAL REVIEW	08/28/2018	VH
REV-1	NEW STANDARD DRWG MODIFICATION	11/02/2018	MP
NO.	DESCRIPTION	DATE	BY

LOT: 11 PST 6

DATE: 08/24/2021

DRAWING: ELEVATION A - FRONT


ADDRESS: XX SCALE: 3/16" = 1'-0" DATE: XX/XX/XXXX

1015 - THE MURRY  
2018 FOOTPRINT

(STANDARD DRAWINGS)

SHEET:

A1a

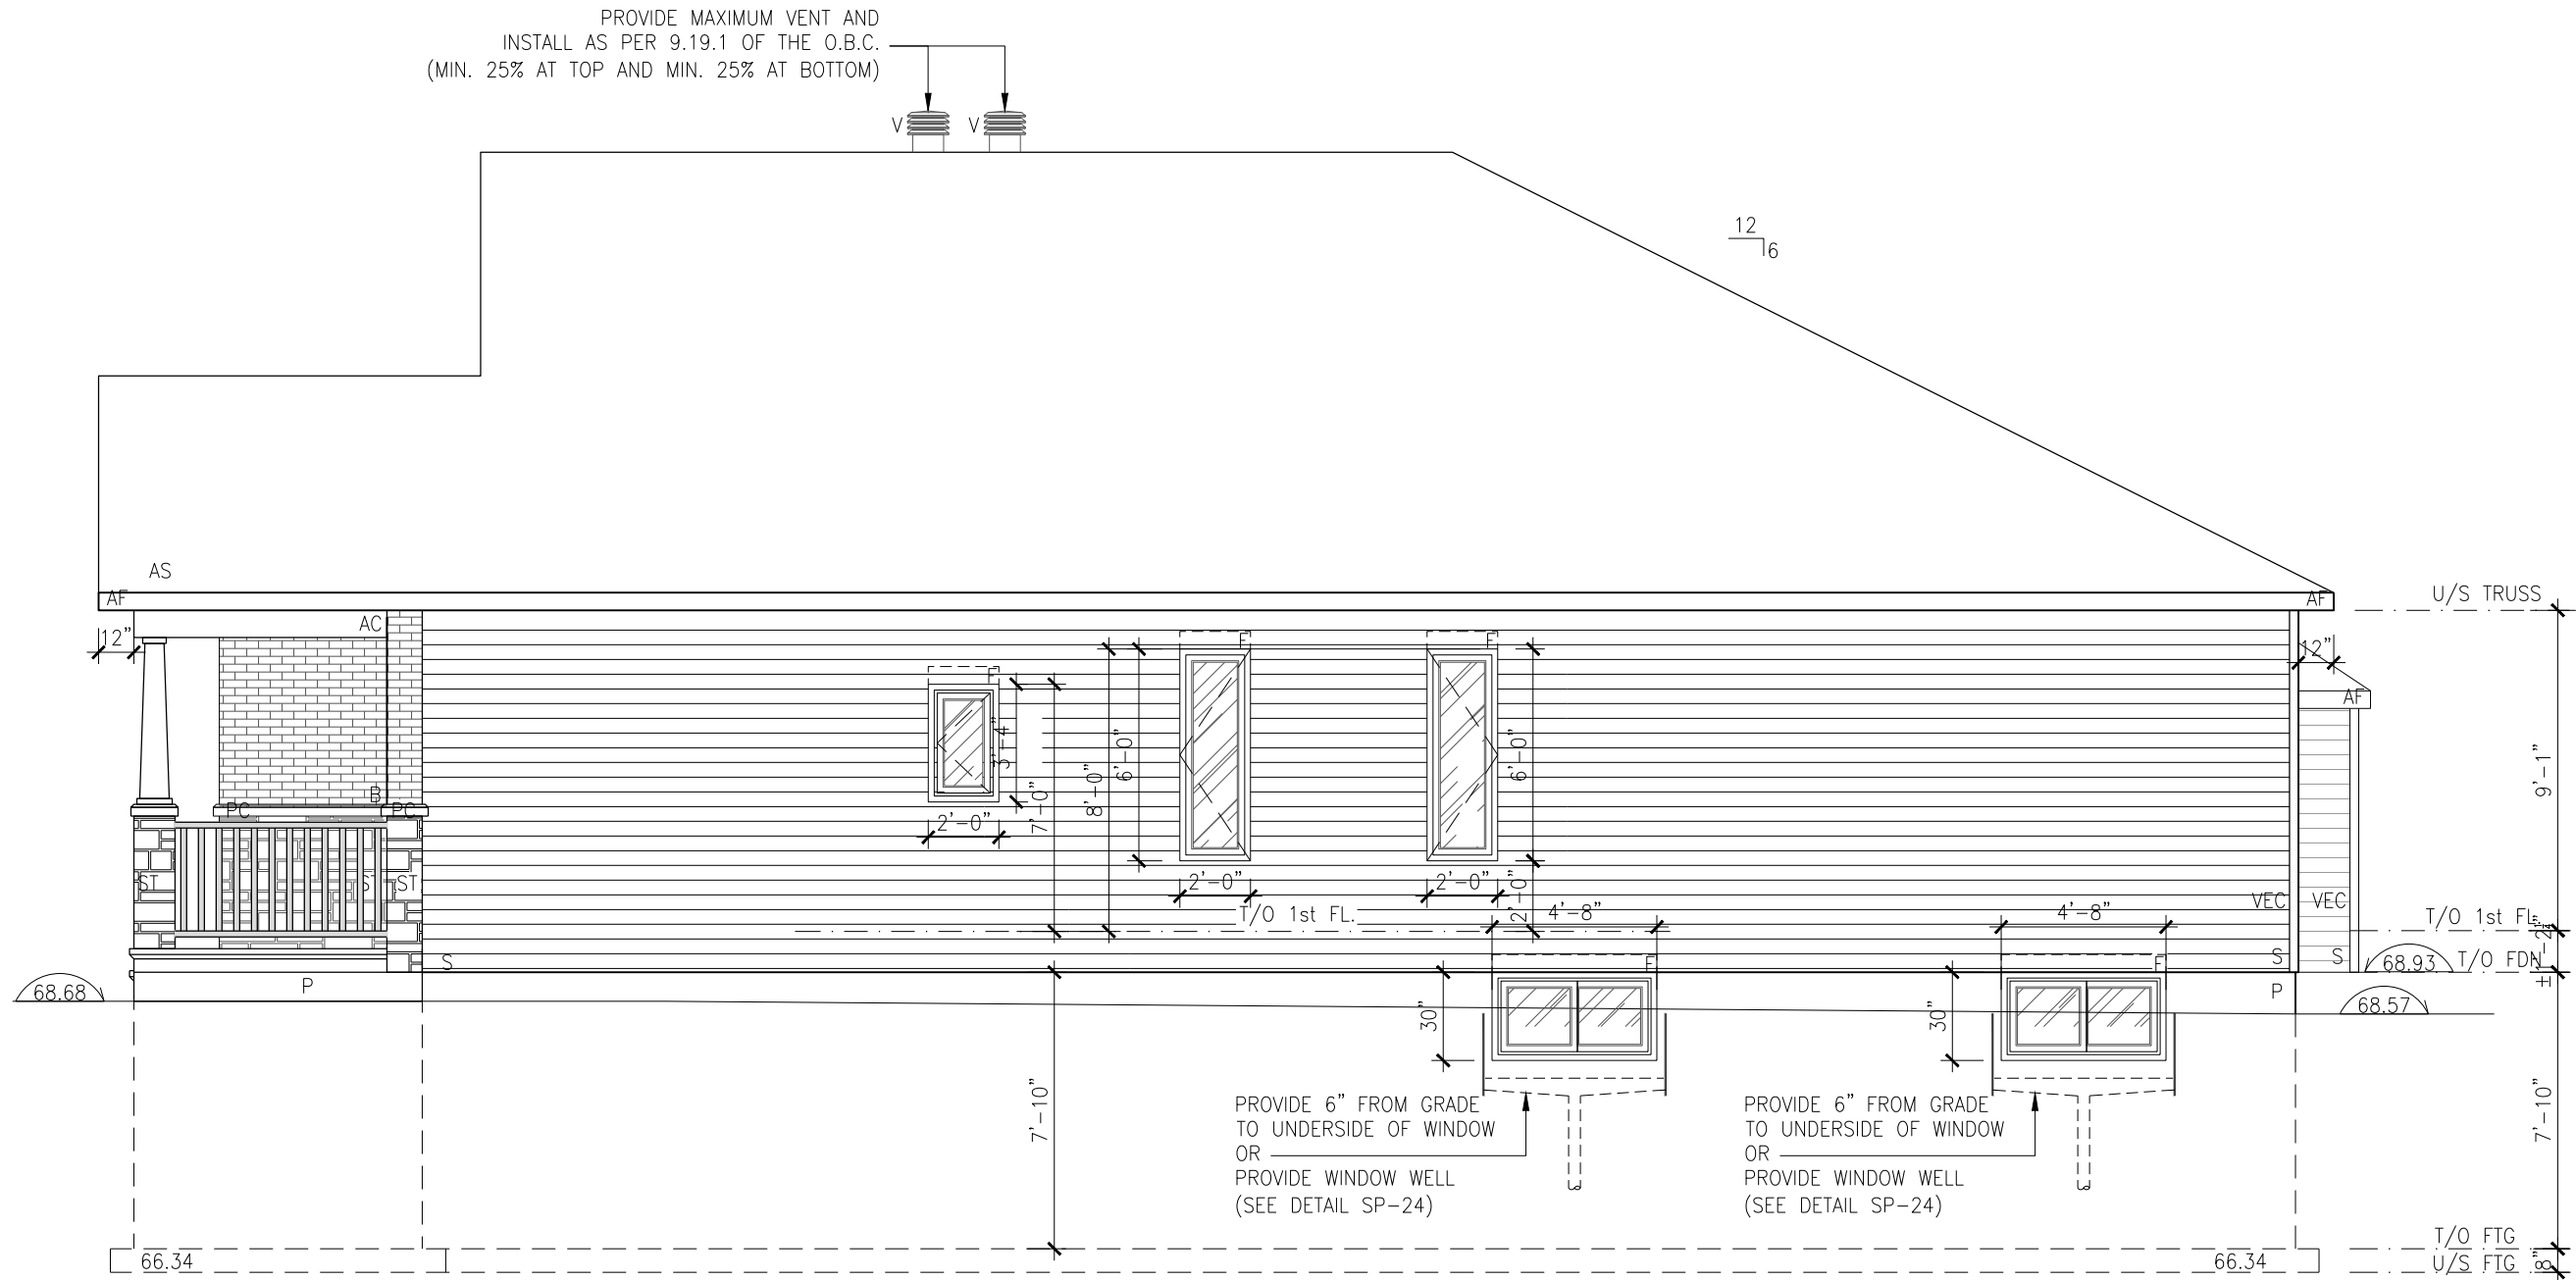

ELEVATION A - RIGHT

SCALE: 3/16" = 1'-0"



ALL CONTRACTORS SHALL PERFORM THEIR WORK WHETHER DESCRIBED OR NOT, ACCORDING TO THE APPLICABLE BUILDING CODE REQUIREMENTS AND MUNICIPAL REGULATIONS.

THE GENERAL CONTRACTOR SHALL CHECK AND VERIFY ALL DIMENSIONS AND REPORT ERRORS AND OMISSIONS TO VALECRAFT'S ARCHITECTURAL DEPARTMENT.

NO DIMENSION SHOULD BE SCALED ON DRAWINGS.

THE GENERAL CONTRACTOR OR SUB-CONTRACTORS WILL BE HELD RESPONSIBLE FOR ALL WORK DONE ON THE CONSTRUCTION SITE.

I, DANIEL GUERIN, ARCHITECTURAL MANAGER FOR VALECRAFT HOMES LTD., HAVE REVIEWED THE FOLLOWING DOCUMENTS AND TAKE RESPONSIBILITY FOR THE DESIGN ACTIVITIES.

- PERSONAL BCIN #19896 TARION REGISTRATION NUMBER #611

\*\* SEE SIGNED SCHEDULE 1: DESIGNER INFORMATION FORM \*\*

THIS DRAWING IS TO BE USED IN CONJUNCTION WITH SCHEDULE B-1A AND ANY 680'S AND MAY SHOW ONLY SOME OF THE CHANGES DETAILED ON THAT DOCUMENT. SHOULD THE DRAWINGS NOT SHOW ALL ITEMS CONTAINED ON A SCHEDULE OR MISS OTHER ITEMS TOGETHER, THE SCHEDULE IS CONSIDERED THE GOVERNING DOCUMENT.

EXTERIOR FINISH LEGEND:

- |     |                                 |       |                            |
|-----|---------------------------------|-------|----------------------------|
| B   | - BRICK (MAIN)                  | AF    | - ALUMINUM FASCIA          |
| B1  | - BRICK SOLDIER COURSE (ACCENT) | AC    | - ALUMINUM CLADDING        |
| B2  | - BRICK SOLDIER COURSE (ACCENT) | AB    | - 48" ALUMINUM BAND        |
|     | + 20mm PROUD                    | AS    | - ASPHALT SHINGLES         |
| B3  | - BRICK SLEEPER COURSE          | F     | - FLASHING                 |
| B4  | - STACK BOND (ACCENT)           | V     | - ROOF VENT (MAXIMUM)      |
| B5  | - BRICK SILL (ACCENT)           | P     | - PARGING                  |
| B6  | - BRICK ROW LOCK (ACCENT)       | PC    | - PARGING                  |
| B7  | - BRICK CORBELLING              | PCH10 | - PRECAST HEADER 10"       |
| B8  | - BRICK COINING 20mm PROUD      | PCH8  | - PRECAST HEADER 8"        |
| +20 | - BRICK 20mm PROUD              | PCS   | - PRECAST SILL             |
| -20 | - BRICK 20mm RECESSED           | PCB   | - PRECAST BAND             |
| S   | - SIDING (HORIZONTAL)           | VS    | - VINYL SHAKES             |
| ST  | - STONE VENEER                  | VEC   | - SIDING (VERTICAL CORNER) |
| T   | - TRIM 200mm COVE SIDING        |       |                            |

2012 O.B.C. DRAWINGS

DRAWING SCHEDULE

REV-2	AS PER STRUCTURAL REVIEW	08/28/2018	VH
REV-1	NEW STANDARD DRWG MODIFICATION	11/02/2018	MP
NO.	DESCRIPTION	DATE	BY

LOT: 11 PST 6

DATE: 08/24/2021

DRAWING: ELEVATION A - RIGHT


ADDRESS: XX SCALE: 3/16" = 1'-0" DATE: XX/XX/XXXX

1015 - THE MURRY  
2018 FOOTPRINT

(STANDARD DRAWINGS)

SHEET:

A2a

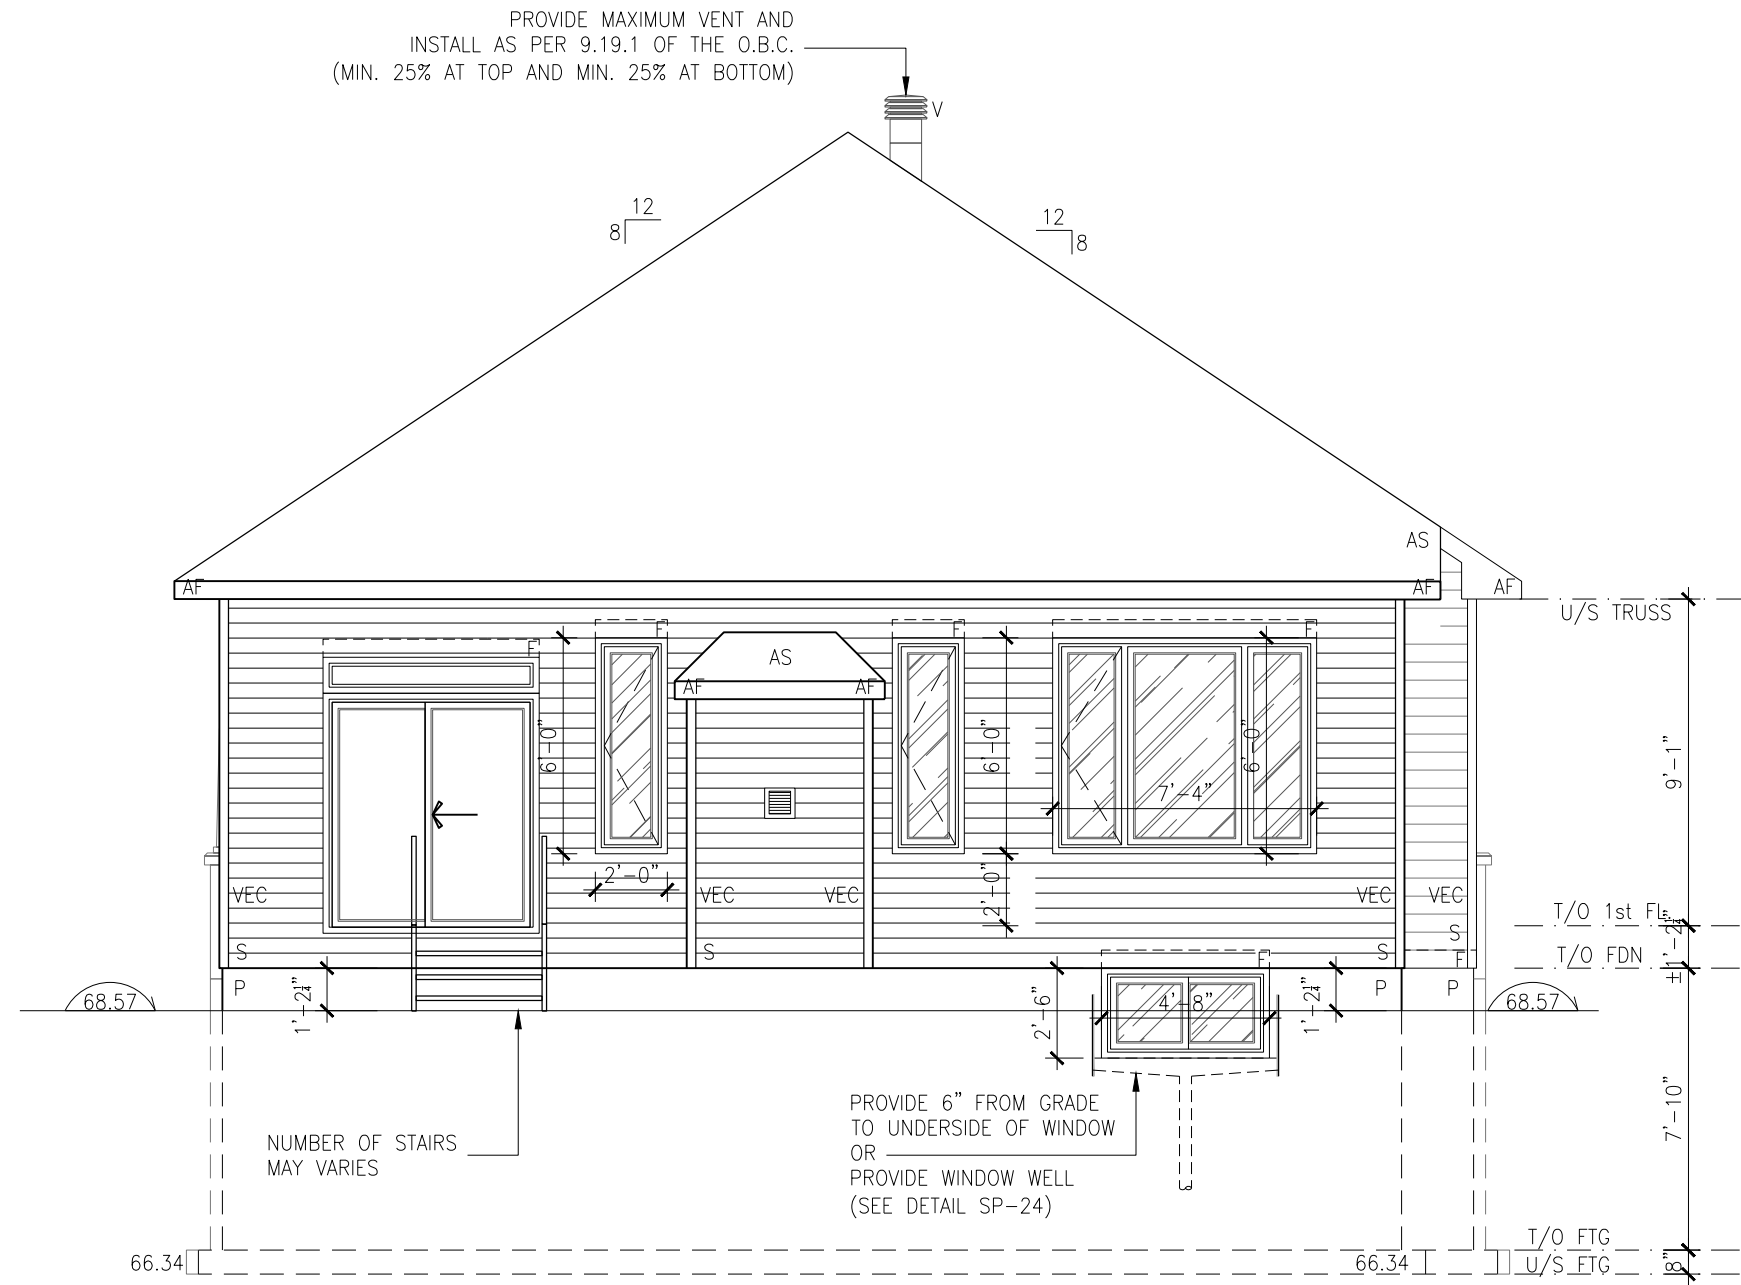

ELEVATION A - REAR

SCALE: 3/16" = 1'-0"



ALL CONTRACTORS SHALL PERFORM THEIR WORK WHETHER DESCRIBED OR NOT, ACCORDING TO THE APPLICABLE BUILDING CODE REQUIREMENTS AND MUNICIPAL REGULATIONS.

THE GENERAL CONTRACTOR SHALL CHECK AND VERIFY ALL DIMENSIONS AND REPORT ERRORS AND OMISSIONS TO VALECRAFT'S ARCHITECTURAL DEPARTMENT.

NO DIMENSION SHOULD BE SCALED ON DRAWINGS.

THE GENERAL CONTRACTOR OR SUB-CONTRACTORS WILL BE HELD RESPONSIBLE FOR ALL WORK DONE ON THE CONSTRUCTION SITE.

I, DANIEL GUERIN, ARCHITECTURAL MANAGER FOR VALECRAFT HOMES LTD., HAVE REVIEWED THE FOLLOWING DOCUMENTS AND TAKE RESPONSIBILITY FOR THE DESIGN ACTIVITIES.

- PERSONAL BCIN #19896 TARION REGISTRATION NUMBER #611

\*\* SEE SIGNED SCHEDULE 1: DESIGNER INFORMATION FORM \*\*

THIS DRAWING IS TO BE USED IN CONJUNCTION WITH SCHEDULE B-1A AND ANY 680'S AND MAY SHOW ONLY SOME OF THE CHANGES DETAILED ON THAT DOCUMENT. SHOULD THE DRAWINGS NOT SHOW ALL ITEMS CONTAINED ON A SCHEDULE OR MISS OTHER ITEMS ALTOGETHER, THE SCHEDULE IS CONSIDERED THE GOVERNING DOCUMENT.

EXTERIOR FINISH LEGEND:

- |     |                                 |       |                            |
|-----|---------------------------------|-------|----------------------------|
| B   | - BRICK (MAIN)                  | AF    | - ALUMINUM FASCIA          |
| B1  | - BRICK SOLDIER COURSE (ACCENT) | AC    | - ALUMINUM CLADDING        |
| B2  | - BRICK SOLDIER COURSE (ACCENT) | AB    | - 48" ALUMINUM BAND        |
|     | + 20mm PROUD                    | AS    | - ASPHALT SHINGLES         |
| B3  | - BRICK SLEEPER COURSE          | F     | - FLASHING                 |
| B4  | - STACK BOND (ACCENT)           | V     | - ROOF VENT (MAXIMUM)      |
| B5  | - BRICK SILL (ACCENT)           | P     | - PARGING                  |
| B6  | - BRICK ROW LOCK (ACCENT)       | PC    | - PARGING                  |
| B7  | - BRICK CORBELLING              | PCH10 | - PRECAST HEADER 10"       |
| B8  | - BRICK COINING 20mm PROUD      | PCH8  | - PRECAST HEADER 8"        |
| +20 | - BRICK 20mm PROUD              | PCS   | - PRECAST SILL             |
| -20 | - BRICK 20mm RECESSED           | PCB   | - PRECAST BAND             |
| S   | - SIDING (HORIZONTAL)           | VS    | - VINYL SHAKES             |
| ST  | - STONE VENEER                  | VEC   | - SIDING (VERTICAL CORNER) |
| T   | - TRIM 200mm COVE SIDING        |       |                            |

2012 O.B.C. DRAWINGS

DRAWING SCHEDULE

REV	DESCRIPTION	DATE	BY
REV-2	AS PER STRUCTURAL REVIEW	08/28/2018	VH
REV-1	NEW STANDARD DRWG MODIFICATION	11/02/2018	MP
NO.	DESCRIPTION	DATE	BY

LOT: 11 PST 6

DATE: 08/24/2021

DRAWING: ELEVATION A - REAR


ADDRESS: XX SCALE: 3/16" = 1'-0" DATE: XX/XX/XXXX

1015 - THE MURRY  
2018 FOOTPRINT

(STANDARD DRAWINGS)

SHEET:

A3a

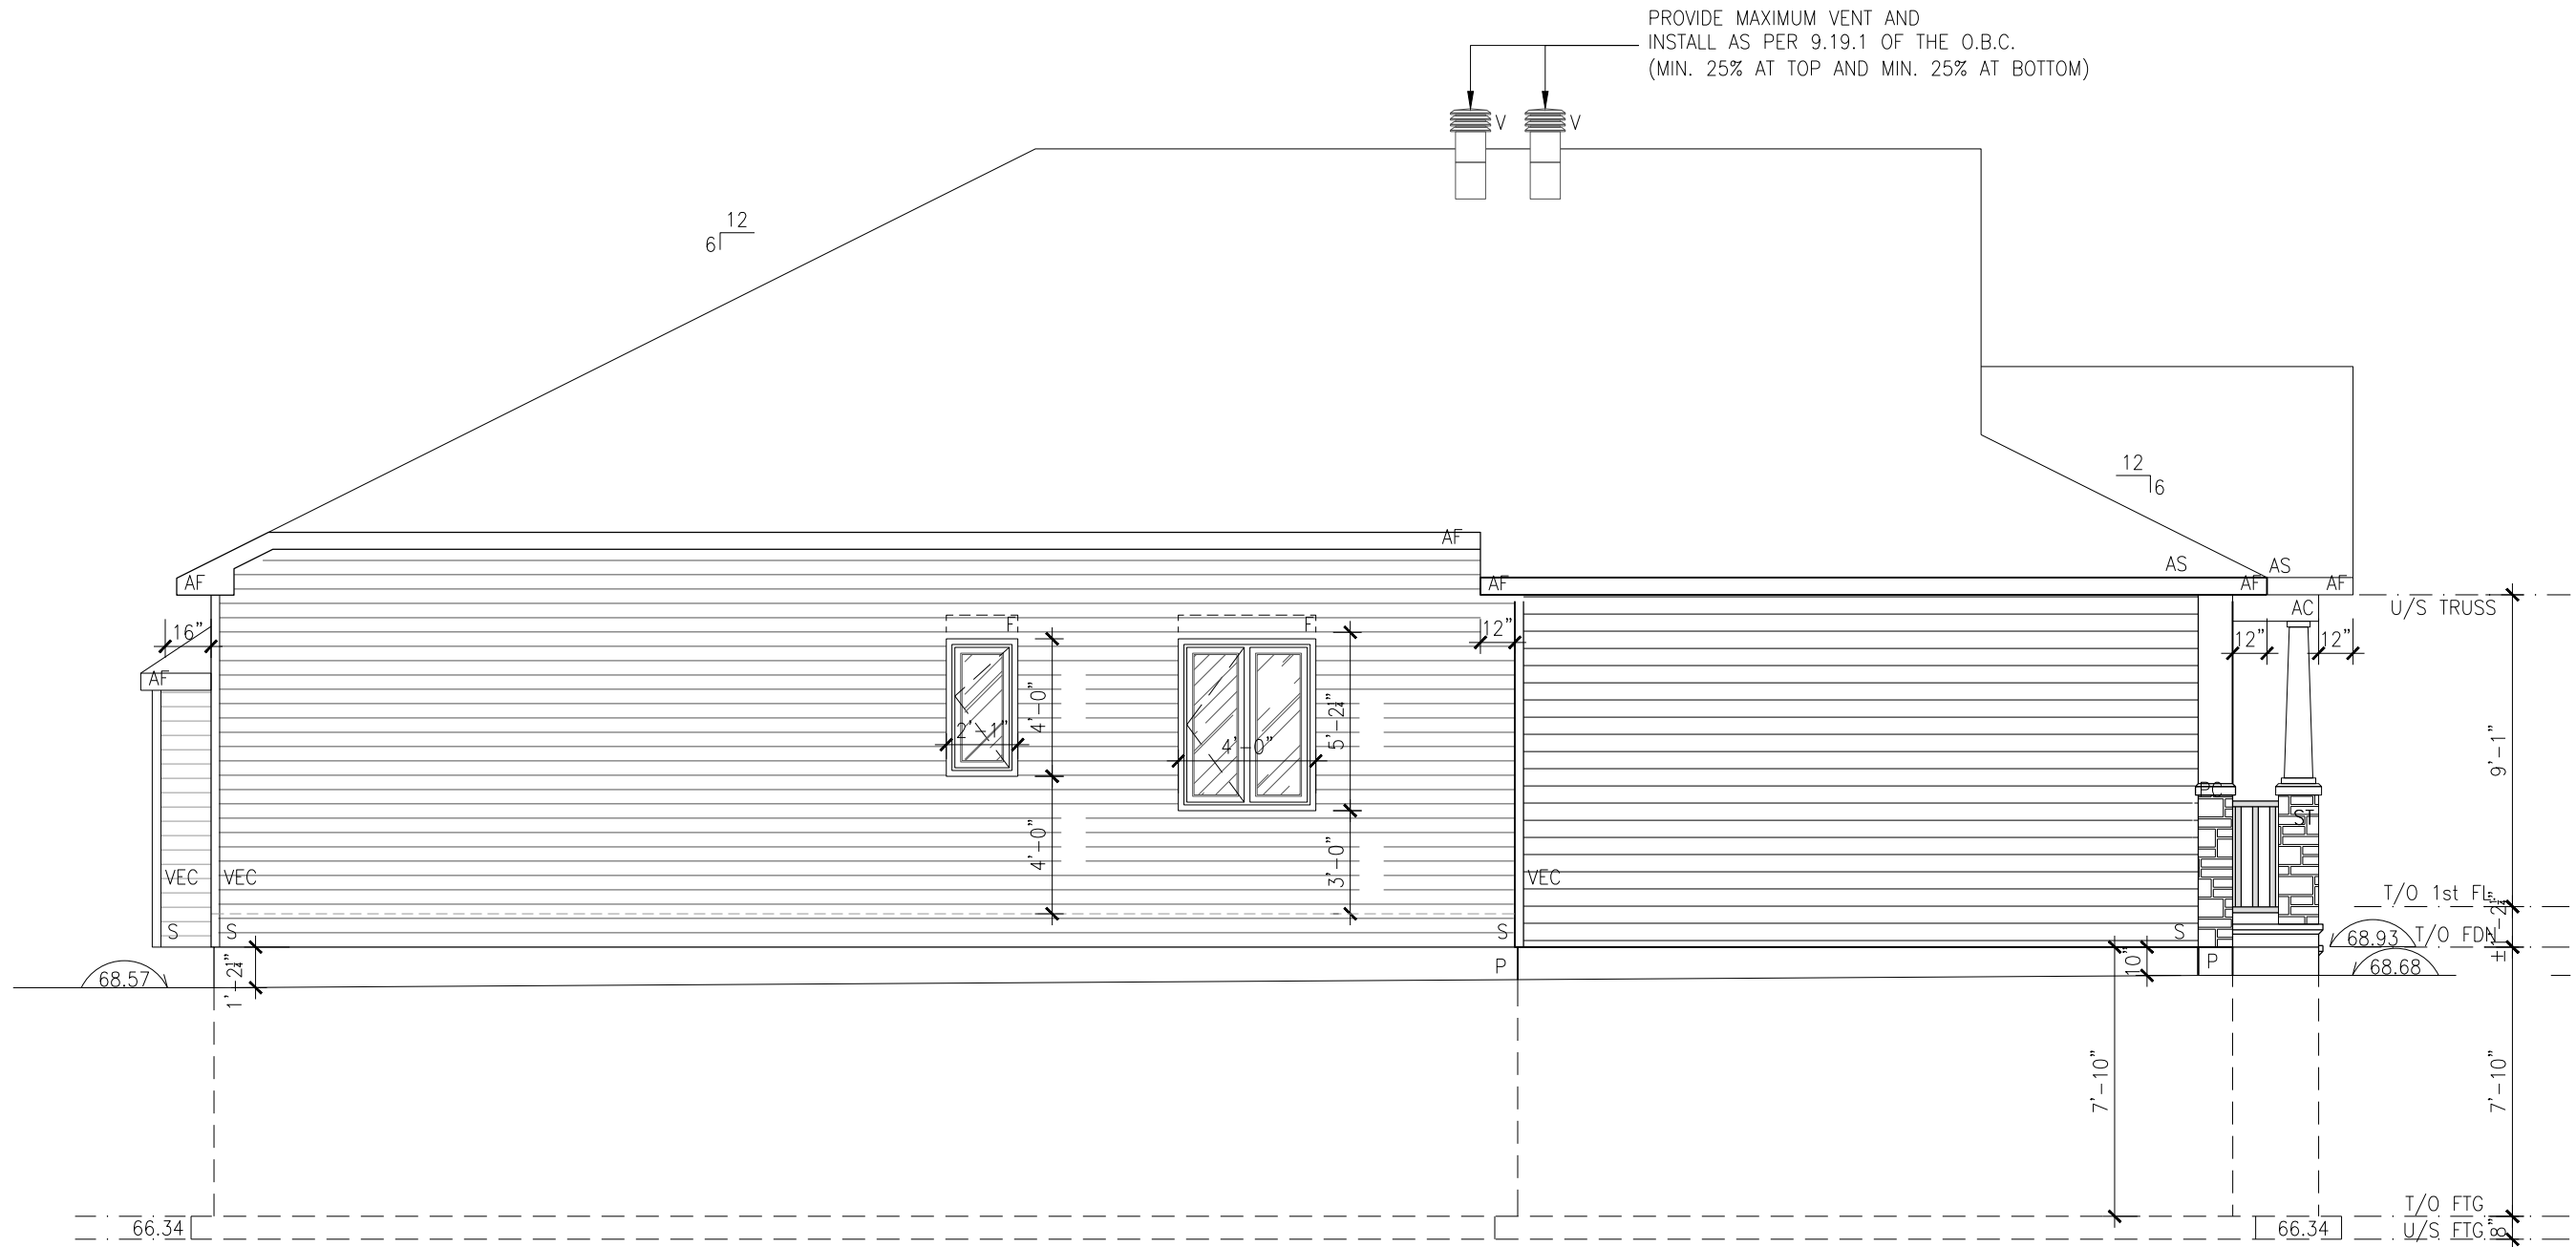

ELEVATION A - LEFT

SCALE: 3/16" = 1'-0"



**Valecraft**  
Homes (2019) Limited

ALL CONTRACTORS SHALL PERFORM THEIR WORK WHETHER DESCRIBED OR NOT, ACCORDING TO THE APPLICABLE BUILDING CODE REQUIREMENTS AND MUNICIPAL REGULATIONS.

THE GENERAL CONTRACTOR SHALL CHECK AND VERIFY ALL DIMENSIONS AND REPORT ERRORS AND OMISSIONS TO VALECRAFT'S ARCHITECTURAL DEPARTMENT.

NO DIMENSION SHOULD BE SCALED ON DRAWINGS.

THE GENERAL CONTRACTOR OR SUB-CONTRACTORS WILL BE HELD RESPONSIBLE FOR ALL WORK DONE ON THE CONSTRUCTION SITE.

I, DANIEL GUERIN, ARCHITECTURAL MANAGER FOR VALECRAFT HOMES LTD., HAVE REVIEWED THE FOLLOWING DOCUMENTS AND TAKE RESPONSIBILITY FOR THE DESIGN ACTIVITIES.

- PERSONAL BCIN #19896 TARION REGISTRATION NUMBER #611

\*\* SEE SIGNED SCHEDULE 1: DESIGNER INFORMATION FORM \*\*

THIS DRAWING IS TO BE USED IN CONJUNCTION WITH SCHEDULE B-1A AND ANY 680'S AND MAY SHOW ONLY SOME OF THE CHANGES DETAILED ON THAT DOCUMENT. SHOULD THE DRAWINGS NOT SHOW ALL ITEMS CONTAINED ON A SCHEDULE OR MISS OTHER ITEMS TOGETHER, THE SCHEDULE IS CONSIDERED THE GOVERNING DOCUMENT.

EXTERIOR FINISH LEGEND:

B	- BRICK (MAIN)	AF	- ALUMINUM FASCIA
B1	- BRICK SOLDIER COURSE (ACCENT)	AC	- ALUMINUM CLADDING
B2	- BRICK SOLDIER COURSE (ACCENT)	AB	- 48" ALUMINUM BAND
	+ 20mm PROUD	AS	- ASPHALT SHINGLES
B3	- BRICK SLEEPER COURSE	F	- FLASHING
B4	- STACK BOND (ACCENT)	V	- ROOF VENT (MAXIMUM)
B5	- BRICK SILL (ACCENT)	P	- PARGING
B6	- BRICK ROW LOCK (ACCENT)	PC	- PARGING
B7	- BRICK CORBELLING	PCH10	- PRECAST HEADER 10"
B8	- BRICK COINING 20mm PROUD	PCH8	- PRECAST HEADER 8"
+20	- BRICK 20mm PROUD	PCS	- PRECAST SILL
-20	- BRICK 20mm RECESSED	PCB	- PRECAST BAND
S	- SIDING (HORIZONTAL)	VS	- VINYL SHAKES
ST	- STONE VENEER	VEC	- SIDING (VERTICAL CORNER)
T	- TRIM 200mm COVE SIDING		

2012 O.B.C. DRAWINGS  
DRAWING SCHEDULE

REV	DESCRIPTION	DATE	BY
REV-2	AS PER STRUCTURAL REVIEW	08/28/2018	VH
REV-1	NEW STANDARD DRWG MODIFICATION	11/02/2018	MP
NO.	DESCRIPTION	DATE	BY

LOT: 11 PST 6  
DATE: 08/24/2021

DRAWING: ELEVATION A - LEFT


ADDRESS: XX SCALE: 3/16" = 1'-0" DATE: XX/XX/XXXX

1015 - THE MURRY  
2018 FOOTPRINT

(STANDARD DRAWINGS)

SHEET:

A4a

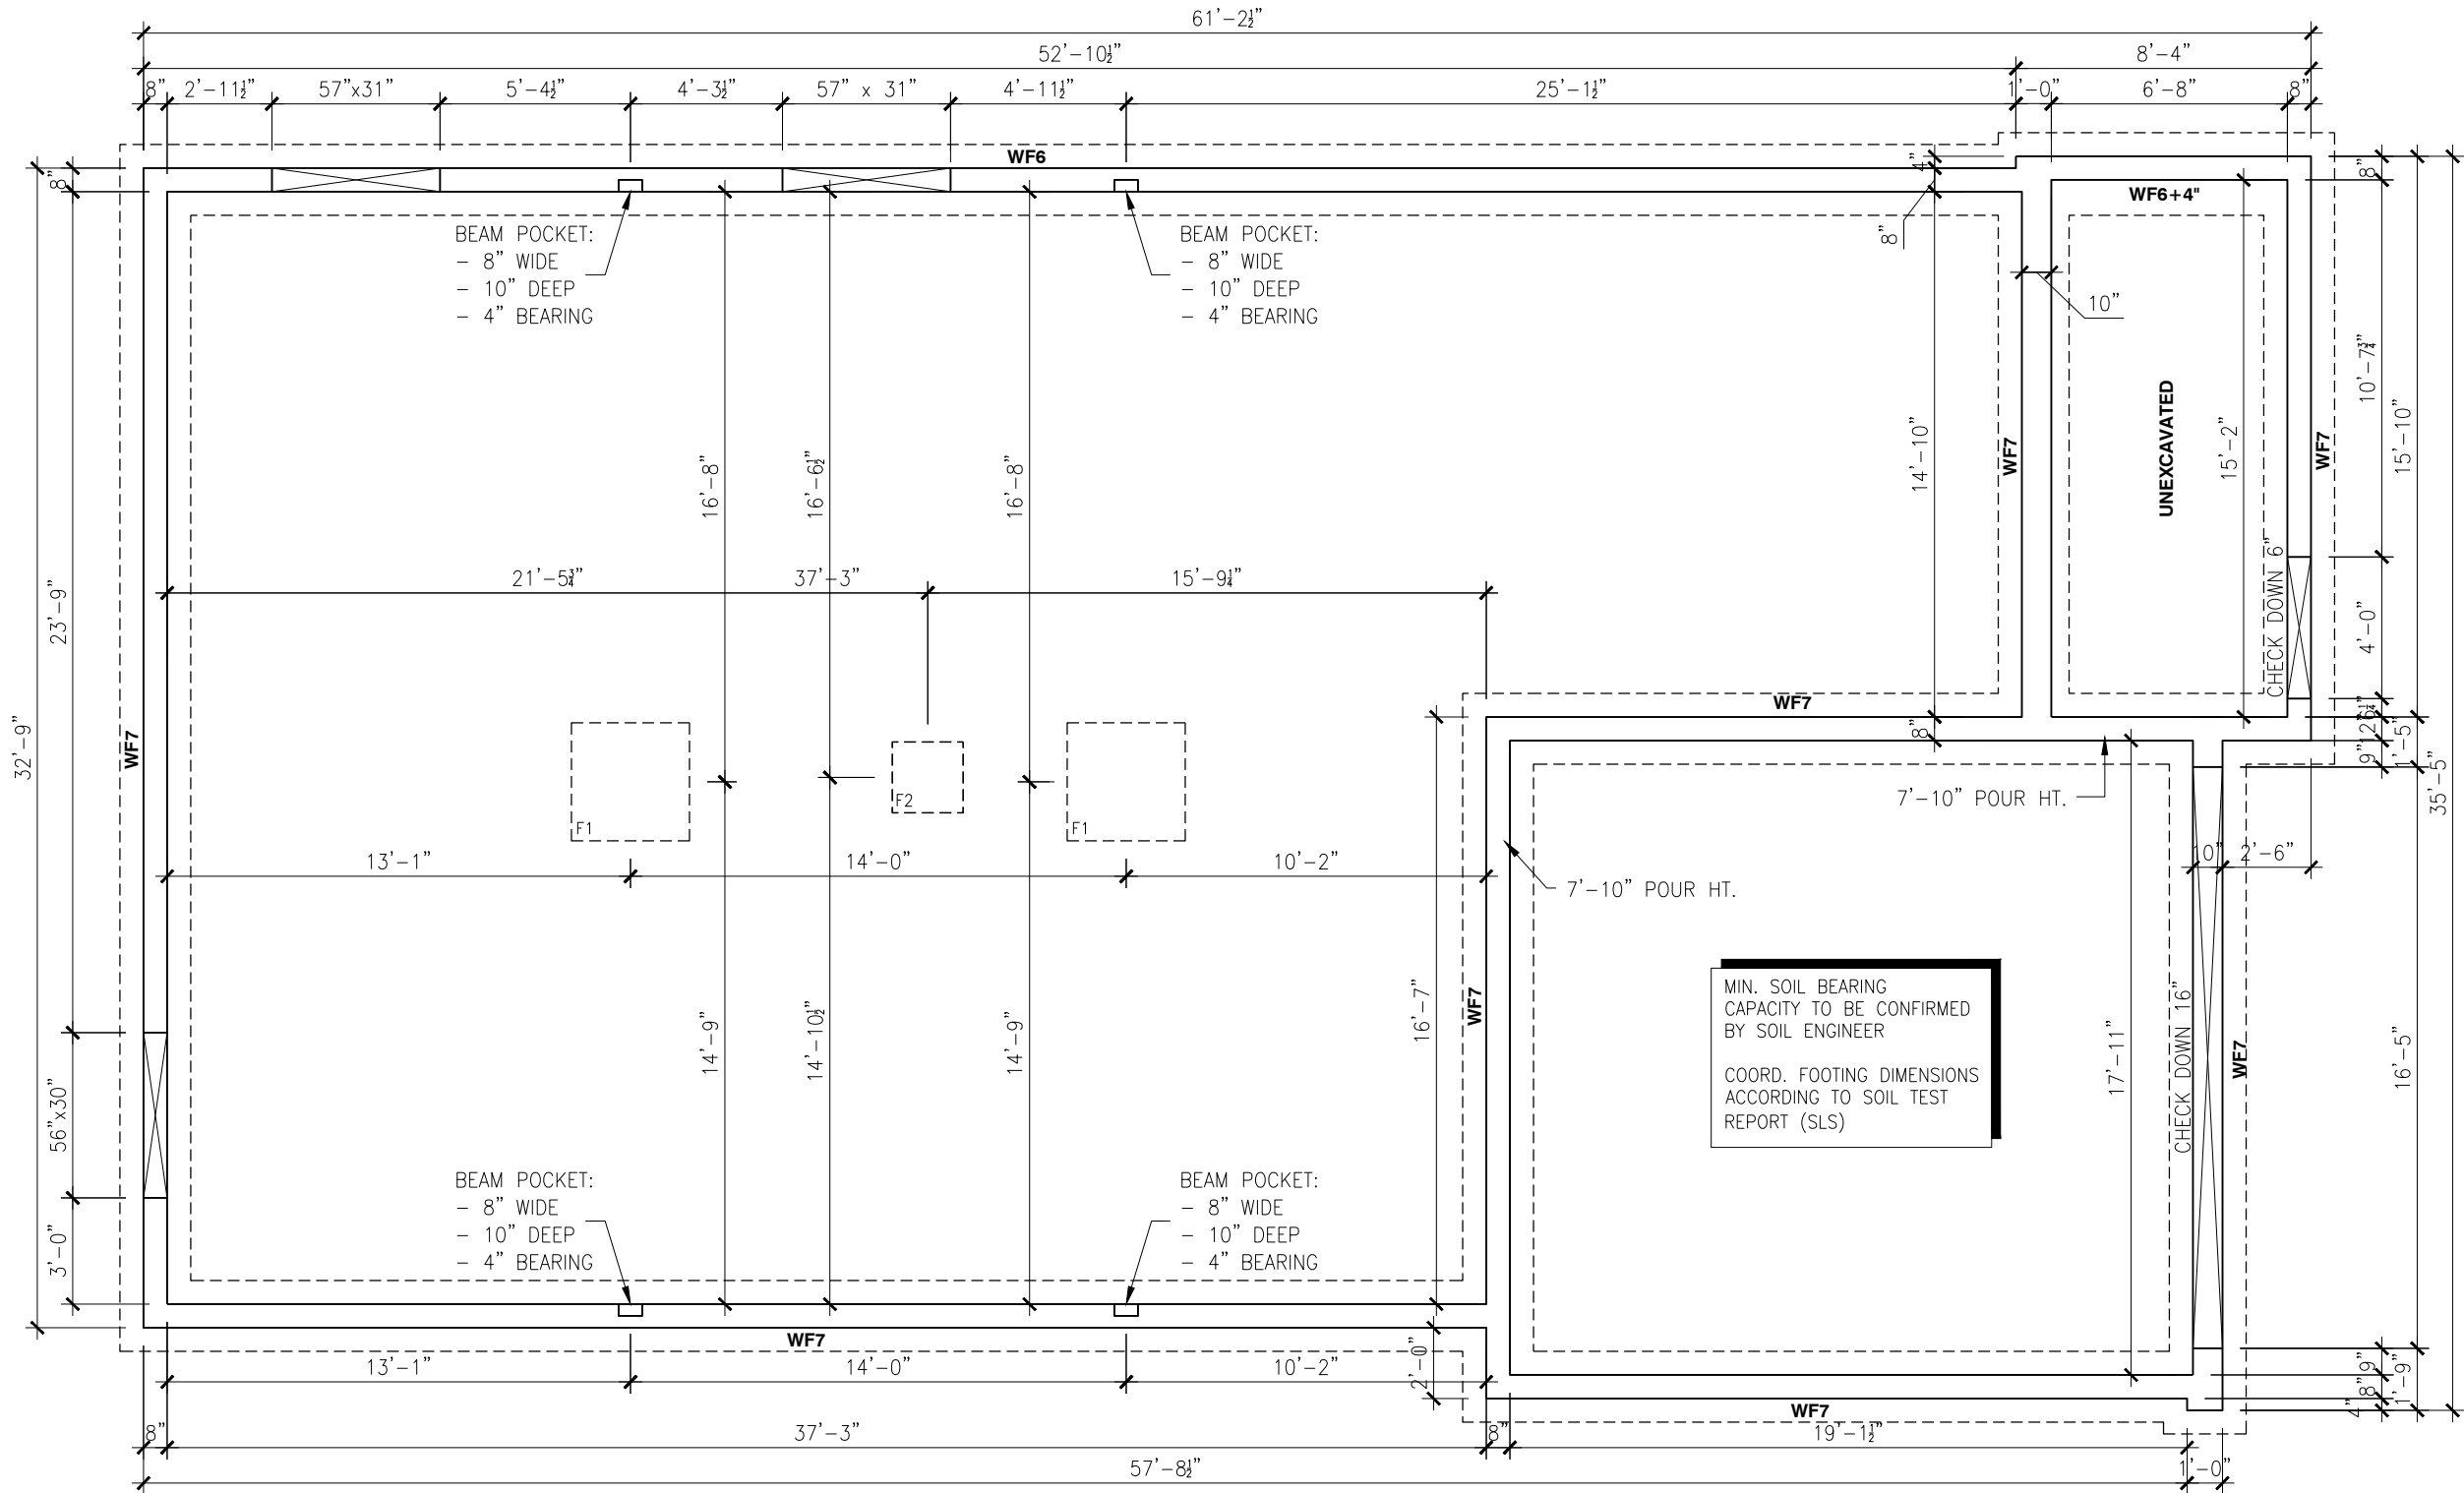

PLAN - FOOTING  
ELEVATION A - STANDARD

SCALE: 3/16" = 1'-0"



ALL CONTRACTORS SHALL PERFORM THEIR WORK WHETHER DESCRIBED OR NOT, ACCORDING TO THE APPLICABLE BUILDING CODE REQUIREMENTS AND MUNICIPAL REGULATIONS.

THE GENERAL CONTRACTOR SHALL CHECK AND VERIFY ALL DIMENSIONS AND REPORT ERRORS AND OMISSIONS TO VALECRAFT'S ARCHITECTURAL DEPARTMENT.

NO DIMENSION SHOULD BE SCALED ON DRAWINGS.

THE GENERAL CONTRACTOR OR SUB-CONTRACTORS WILL BE HELD RESPONSIBLE FOR ALL WORK DONE ON THE CONSTRUCTION SITE.

I, DANIEL GUERIN, ARCHITECTURAL MANAGER FOR VALECRAFT HOMES LTD., HAVE REVIEWED THE FOLLOWING DOCUMENTS AND TAKE RESPONSIBILITY FOR THE DESIGN ACTIVITIES.

- PERSONAL BCIN #19896 TARION REGISTRATION NUMBER #611

\*\* SEE SIGNED SCHEDULE 1: DESIGNER INFORMATION FORM \*\*

THIS DRAWING IS TO BE USED IN CONJUNCTION WITH SCHEDULE B-1A AND ANY 680'S AND MAY SHOW ONLY SOME OF THE CHANGES DETAILED ON THAT DOCUMENT. SHOULD THE DRAWINGS NOT SHOW ALL ITEMS CONTAINED ON A SCHEDULE OR MISS OTHER ITEMS ALTOGETHER, THE SCHEDULE IS CONSIDERED THE GOVERNING DOCUMENT.

EXTERIOR FINISH LEGEND:

- |     |                                 |       |                            |
|-----|---------------------------------|-------|----------------------------|
| B   | - BRICK (MAIN)                  | AF    | - ALUMINUM FASCIA          |
| B1  | - BRICK SOLDIER COURSE (ACCENT) | AC    | - ALUMINUM CLADDING        |
| B2  | - BRICK SOLDIER COURSE (ACCENT) | AB    | - 48" ALUMINUM BAND        |
| B3  | + 20mm PROUD                    | AS    | - ASPHALT SHINGLES         |
| B4  | - BRICK SLEEPER COURSE          | F     | - FLASHING                 |
| B5  | - STACK BOND (ACCENT)           | V     | - ROOF VENT (MAXIMUM)      |
| B6  | - BRICK SILL (ACCENT)           | P     | - PARGING                  |
| B7  | - BRICK ROW LOCK (ACCENT)       | PC    | - PARGING                  |
| B8  | - BRICK CORBELLING              | PCH10 | - PRECAST HEADER 10"       |
| B9  | - BRICK COINING 20mm PROUD      | PCH8  | - PRECAST HEADER 8"        |
| +20 | - BRICK 20mm PROUD              | PCS   | - PRECAST SILL             |
| -20 | - BRICK 20mm RECESSED           | PCB   | - PRECAST BAND             |
| S   | - SIDING (HORIZONTAL)           | VS    | - VINYL SHAKES             |
| ST  | - STONE VENEER                  | VEC   | - SIDING (VERTICAL CORNER) |
| T   | - TRIM 200mm COVE SIDING        |       |                            |

NOTES:

- FOOTINGS HAVE BEEN DESIGNED FOR THE ALLOWABLE SOIL BEARING CAPACITY OR BEARING RESISTANCE AT SLS AND DESIGN PARAMETERS OUTLINED IN A GEOTECHNICAL REPORT REPORT PREPARED BY PATERSON GROUP AND/OR OTHERS (AVAILABLE UPON REQUEST);

- BEARING STRATA TO BE INSPECTED AND THE BEARING VALUE AND UNDER SIDE OF FOOTING (USF) ELEVATION CONFIRMED BY GEOTECHNICAL CONSULTANT AT TIME OF EXCAVATION;

- THICKNESS OF L.W.F. IS SPECIFIED ON DRAWINGS. THICKNESS OF L.W.F. AT GARAGES, PORCHES AND PLACEMENT OF L.W.F. AT OTHER AREAS, IF REQUIRED, TO BE CONFIRMED AS PER GEOTECHNICAL CONSULTANTS RECOMMENDATIONS AT THE TIME OF EXCAVATION;

- FOR ALLOWABLE BEARING VALUES OUTSIDE OF THE FOOTING SCHEDULE, CONTACT THE STRUCTURAL ENGINEER FOR INSTRUCTIONS;

- CONCRETE STRENGTH @ 28 DAYS FOR FOOTINGS AND WALL = 20MPa AND CONCRETE FOR FOUNDATION WALLS SHOULD HAVE 6% (±1%) AIR ENTRAINMENT;

- REINFORCING STEEL SHALL COMPLY TO G30.18 GRADE 400;

- THIS DRAWING IS TO BE READ IN CONJUNCTION WITH THE ARCHITECTURAL FOUNDATION PLAN FOR THE SPECIFIC MODEL AND ARCHITECTURAL SPECIFICATION.

2012 O.B.C. DRAWINGS  
DRAWING SCHEDULE

REV	DESCRIPTION	DATE	BY
REV-2	AS PER STRUCTURAL REVIEW	08/28/2018	VH
REV-1	NEW STANDARD DRWG MODIFICATION	11/02/2018	MP
NO.	DESCRIPTION	DATE	BY


LOT: 11 PST 6  
DATE: 08/24/2021

DRAWING: FOOTING PLAN  
ELEVATION A - STANDARD

ADDRESS: XX SCALE: 3/16" = 1'-0" DATE: XX/XX/XXXX

1015 - THE MURRY  
2018 FOOTPRINT  
(STANDARD DRAWINGS)

SHEET:  
A5a

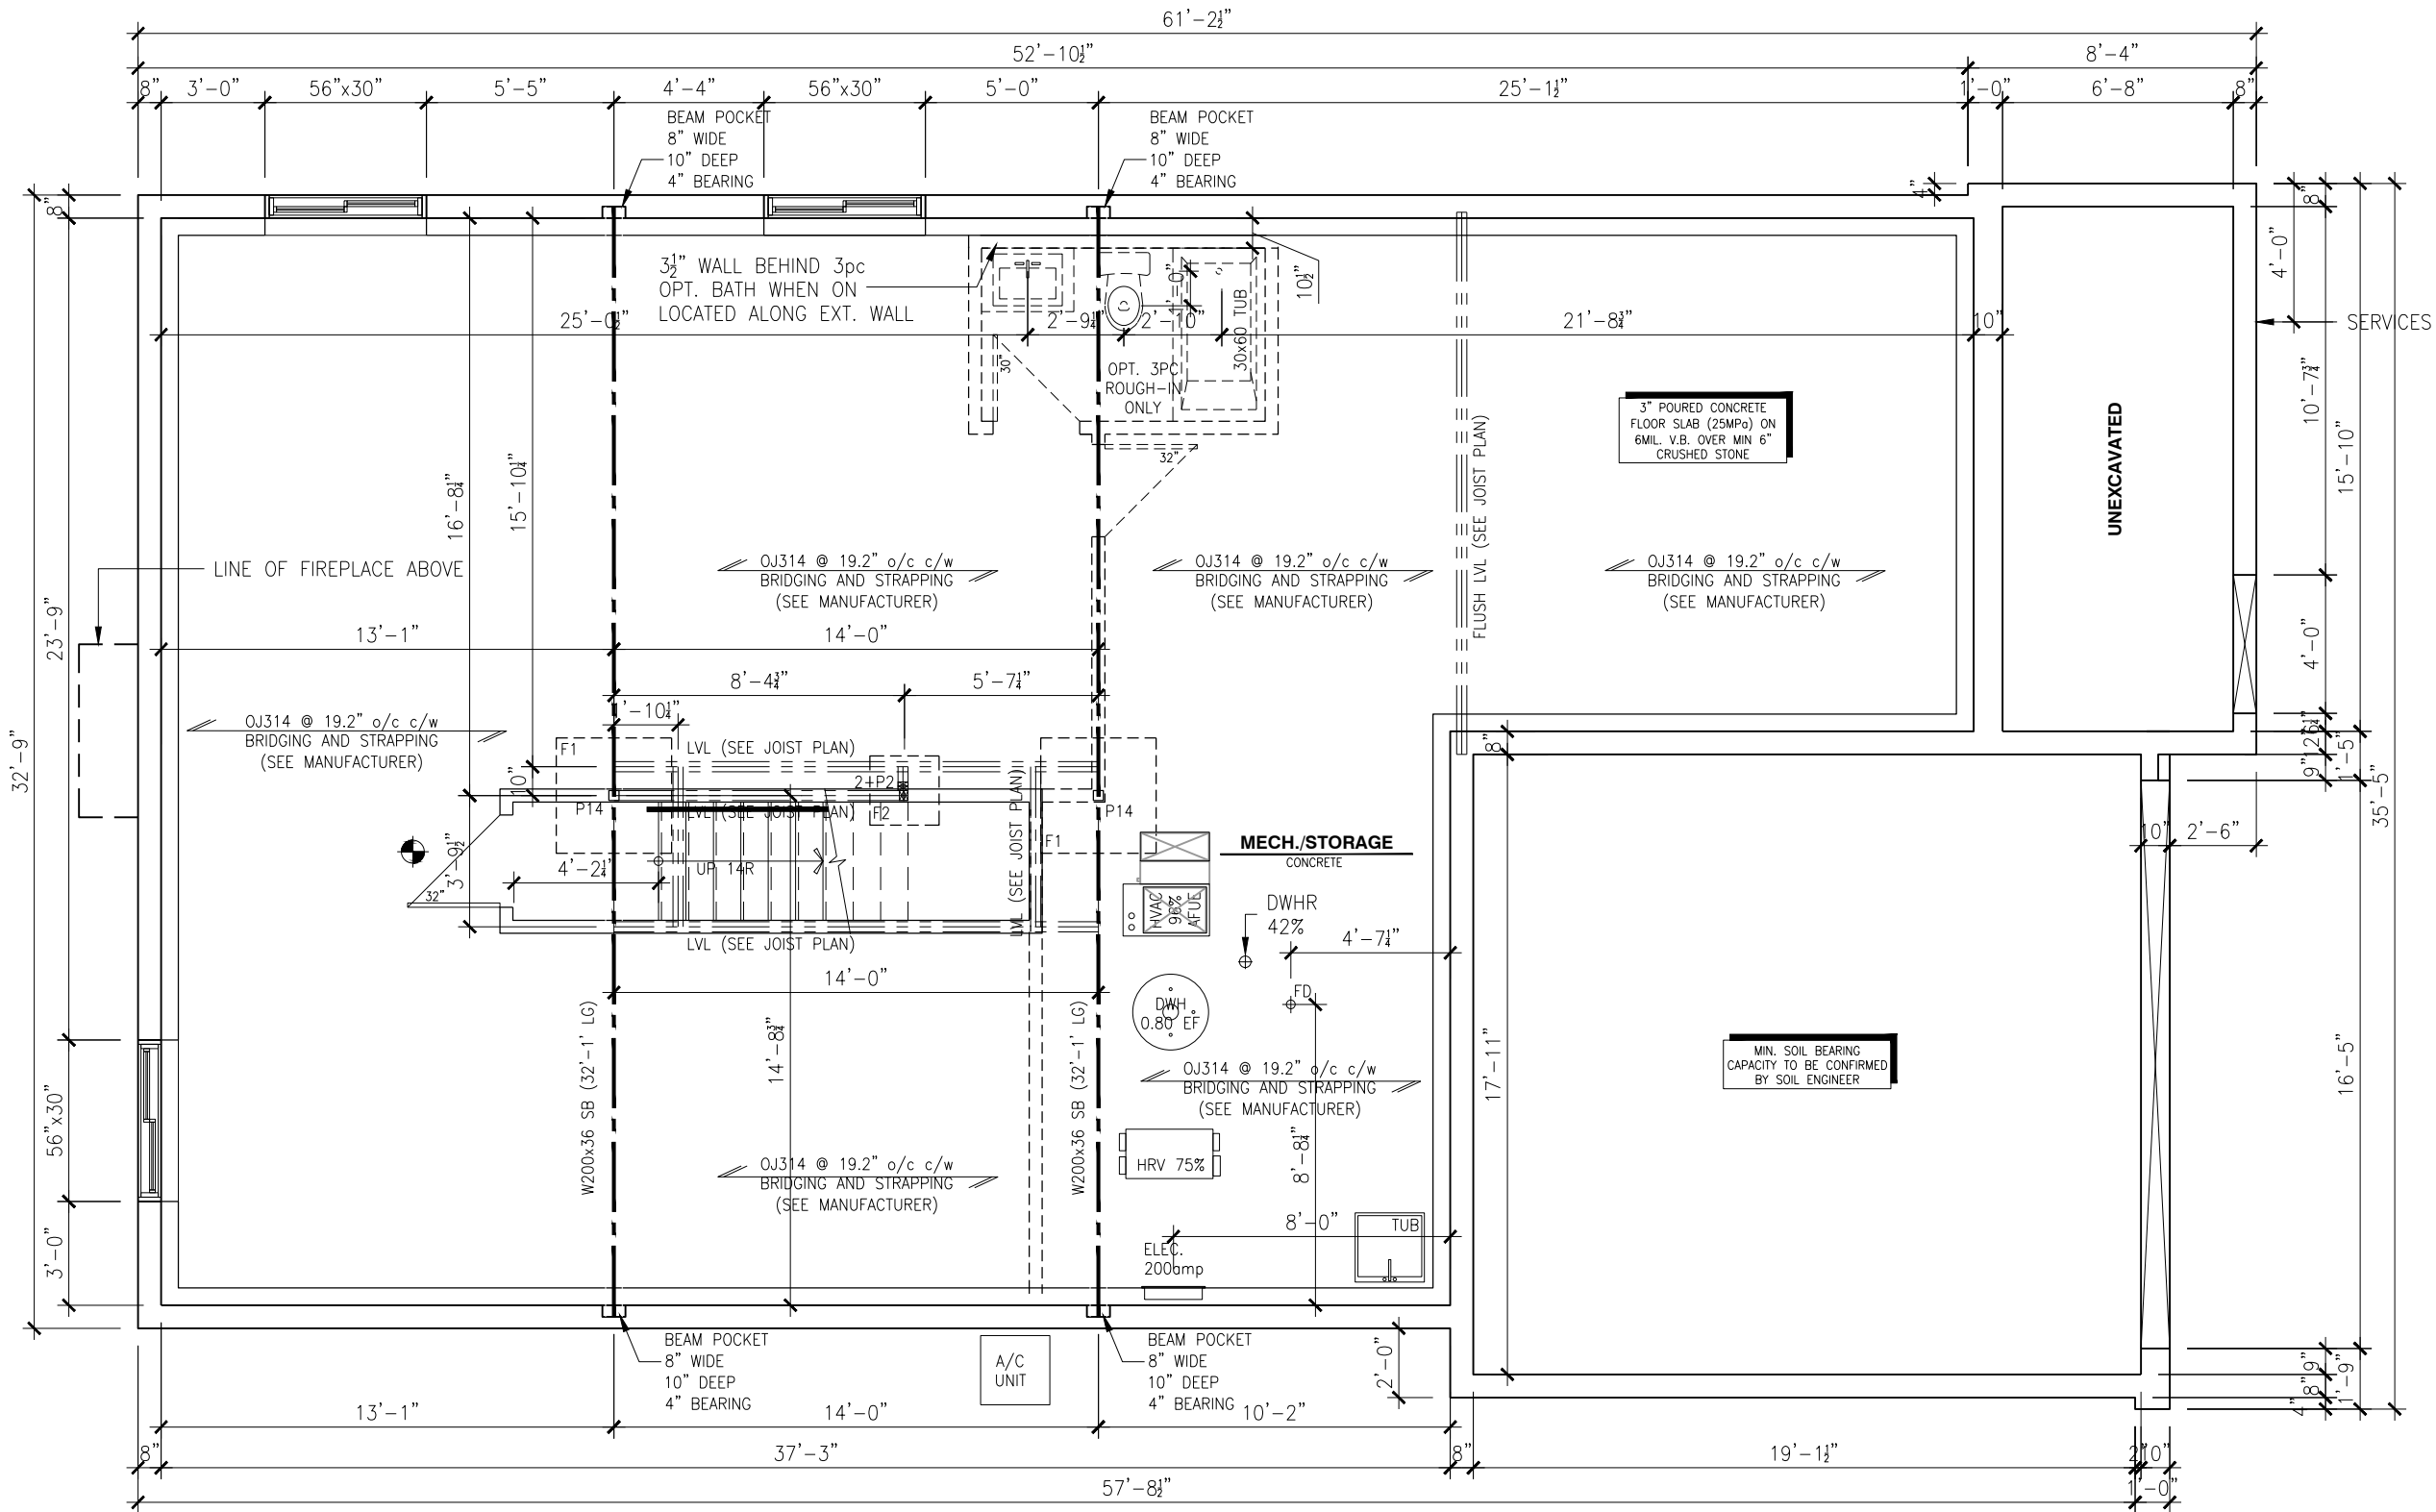

PLAN - FOUNDATION -  
ELEVATION A (STANDARD)

SCALE: 3/16" = 1'-0"



ALL CONTRACTORS SHALL PERFORM THEIR WORK WHETHER DESCRIBED OR NOT, ACCORDING TO THE APPLICABLE BUILDING CODE REQUIREMENTS AND MUNICIPAL REGULATIONS.

THE GENERAL CONTRACTOR SHALL CHECK AND VERIFY ALL DIMENSIONS AND REPORT ERRORS AND OMISSIONS TO VALECRAFT'S ARCHITECTURAL DEPARTMENT.

NO DIMENSION SHOULD BE SCALED ON DRAWINGS.

THE GENERAL CONTRACTOR OR SUB-CONTRACTORS WILL BE HELD RESPONSIBLE FOR ALL WORK DONE ON THE CONSTRUCTION SITE.

I, DANIEL GUERIN, ARCHITECTURAL MANAGER FOR VALECRAFT HOMES LTD., HAVE REVIEWED THE FOLLOWING DOCUMENTS AND TAKE RESPONSIBILITY FOR THE DESIGN ACTIVITIES.

- PERSONAL BCIN #19896 TARION REGISTRATION NUMBER #611

\*\* SEE SIGNED SCHEDULE 1: DESIGNER INFORMATION FORM \*\*

THIS DRAWING IS TO BE USED IN CONJUNCTION WITH SCHEDULE B-1A AND ANY 680'S AND MAY SHOW ONLY SOME OF THE CHANGES DETAILED ON THAT DOCUMENT. SHOULD THE DRAWINGS NOT SHOW ALL ITEMS CONTAINED ON A SCHEDULE OR MISS OTHER ITEMS TOGETHER, THE SCHEDULE IS CONSIDERED THE GOVERNING DOCUMENT.

EXTERIOR FINISH LEGEND:

- |     |                                 |      |                            |
|-----|---------------------------------|------|----------------------------|
| B   | - BRICK (MAIN)                  | AF   | - ALUMINUM FASCIA          |
| B1  | - BRICK SOLDIER COURSE (ACCENT) | AC   | - ALUMINUM CLADDING        |
| B2  | - BRICK SOLDIER COURSE (ACCENT) | AB   | - 48" ALUMINUM BAND        |
|     | + 20mm PROUD                    | AS   | - ASPHALT SHINGLES         |
| B3  | - BRICK SLEEPER COURSE          | F    | - FLASHING                 |
| B4  | - STACK BOND (ACCENT)           | V    | - ROOF VENT (MAXIMUM)      |
| B5  | - BRICK SILL (ACCENT)           | P    | - PARGING                  |
| B6  | - BRICK ROW LOCK (ACCENT)       | PC   | - PARGING                  |
| B7  | - BRICK CORBELLING              | PC10 | - PRECAST HEADER 10"       |
| B8  | - BRICK COINING 20mm PROUD      | PC8  | - PRECAST HEADER 8"        |
| +20 | - BRICK 20mm PROUD              | PCS  | - PRECAST SILL             |
| -20 | - BRICK 20mm RECESSED           | PCB  | - PRECAST BAND             |
| S   | - SIDING (HORIZONTAL)           | VS   | - VINYL SHAKES             |
| ST  | - STONE VENEER                  | VEC  | - SIDING (VERTICAL CORNER) |
| T   | - TRIM 200mm COVE SIDING        |      |                            |

BASEMENT NOTE:

- IF A BEDROOM IS ADDED IN THE BASEMENT, THE ROOM MUST CONFORM WITH 9.7.1.3.:

1) EXCEPT WHERE A DOOR ON THE SAME FLOOR LEVEL AS THE BEDROOM PROVIDES DIRECT ACCESS TO THE EXTERIOR, EVERY FLOOR LEVEL CONTAINING A BEDROOM IN A SUITE SHALL BE PROVIDED WITH AT LEAST 1 OUTSIDE WINDOW THAT:

- A) IS OPENABLE FROM THE INSIDE WITHOUT THE USE OF TOOLS; AND  
B) PROVIDES AN INDIVIDUAL, UNOBSTRUCTED OPEN PORTION HAVING A MINIMUM AREA OF 0.38m<sup>2</sup> (3.8 SQ.FT.) WITH NO DIMENSIONS LESS THAN 380mm (15IN)

NOTES:

- ALL CONCRETE TO HAVE A MINIMUM COMPRESSIVE STRENGTH OF 3000 P.S.I. (21MPa) AT 28 DAYS;

- ALL GARAGE FLOOR SLAB TO BE 4" THICK AND 4650 P.S.I. c/w 5 TO 8% AIR ENTRAINMENT & TO BE SLOPED TOWARDS THE EXTERIOR (MIN 2% SLOPE);

- CONCRETE FOOTINGS MUST BE PLACED ON UNDISTURBED OR COMPACTED SOIL TO AN ELEVATION BELOW FROST PENETRATION;

- FOUNDATION WALL SHALL NOT BE BACKFILLED UNTIL CONCRETE HAS REACHED ITS SPECIFIED 28 DAYS STRENGTH AND STRUCTURAL FLOOR FRAMING (INCLUDING PLYWOOD SUBFLOOR) REQUIRED TO STABILIZE THE WALLS ARE COMPLETED AND FULLY NAILED AND ANCHORED;

- FOOTINGS DIMENSIONS ARE BASED ON THE SOIL BEARING CAPACITY PROVIDED BY THE GEOTECHNICAL ENGINEER.

NOTES:

STEEL LINTEL:

- S1 = L 90x90x6  
S2 = L 90x90x8  
S3 = L 100x90x8  
S4 = L 125x90x8  
S5 = L 125x90x10  
S6 = L 200x100x12  
S7 = L 150x100x10 (8" BEARING)

LINTEL TABLE:

- L1 = 2-2x10 + P2 ON BOTH SIDES  
L2 = 3-2x10 + P3 ON BOTH SIDES  
L3 = 2-1.75x9.5 LVL (1.9E) + P3 ON BOTH SIDES  
L4 = 3-1.75x9.5 LVL (1.9E) + P3 ON BOTH SIDES

\* IF LINTEL IS EXPOSED TO THE EXTERIOR, PROVIDE PRESSURE TREATED LUMBER

POST TABLE:

P1 = 3" ADJUSTABLE STEEL COLUMN  
P14 = HEAVY DUTY, TYPE 2, ADJUSTABLE RED JACK POST BY USP

- P2 = 2-2x4 OR 2-2x6  
P3 = 3-2x4 OR 3-2x6  
P4 = 4-2x4 OR 4-2x6  
P5 = 5-2x4 OR 5-2x6  
P6 = 6-2x4 OR 6-2x6

P13 = HSS 88.9x88.9x3.18 + 100x200x12 T&B PL. (\*)  
P14 = HSS 89x89x4.8 + 100x200x12 T&B PL. (\*)  
P15 = HSS 76.2x76.2x4.78 + 100x180x12 T&B PL. (\*)  
P16 = HSS 76.2x76.2x4.78 + 130x130x12 T&B PL. (\*)  
P17 = HSS 73 O.D.x4.8 + 100x180x12 BOTTOM PL. + 130x160x10 TOP PL. (\*)

(\*) = 2-12# ANCH. (WHERE ANCH. PL. NOT USED)

\* POST ARE ALL JACK c/w STUD

(EX. P2 = 1 JACK + 1 STUD)

\* IF NO POST ARE MENTIONED ON PLANS, PROVIDE MIN. A "P2"



= SMOKE ALARMS AS PER SECTION 9.10.19. OF THE ONTARIO BUILDING CODE:

- SHALL HAVE A VISUAL SIGNALING DEVICE;
- ARE REQUIRED IN EACH SLEEPING ROOM AND HALLWAY;
- ARE REQUIRED ON EACH STOREY, INCLUDING BASEMENT;
- ARE REQUIRED TO BE PROVIDED WITH BATTERY AS AN ALTERNATIVE POWER SUPPLY CAPABLE OF PROVIDING POWER FOR AT LEAST 7 DAYS IN NORMAL CONDITION, FOLLOWED BY, 4 MINUTES OF ALARM; AND
- CARBON MONOXIDE ALARM ARE ALSO REQUIRED ADJACENT TO EACH SLEEPING AREA.



= PROVIDE MECHANICAL EXHAUST TO OUTSIDE

2012 O.B.C. DRAWINGS

DRAWING SCHEDULE

REV	DESCRIPTION	DATE	BY
REV-2	AS PER STRUCTURAL REVIEW	08/28/2018	VH
REV-1	NEW STANDARD DRWG MODIFICATION	11/02/2018	MP
NO.			

LOT: 11 PST 6

DATE: 08/24/2021

DRAWING: FOUNDATION PLAN  
ELEVATION A - STANDARD


ADDRESS: XX SCALE: 3/16" = 1'-0" DATE: XX/XX/XXXX

1015 - THE MURRY  
2018 FOOTPRINT

(STANDARD DRAWINGS)

SHEET:

A6a

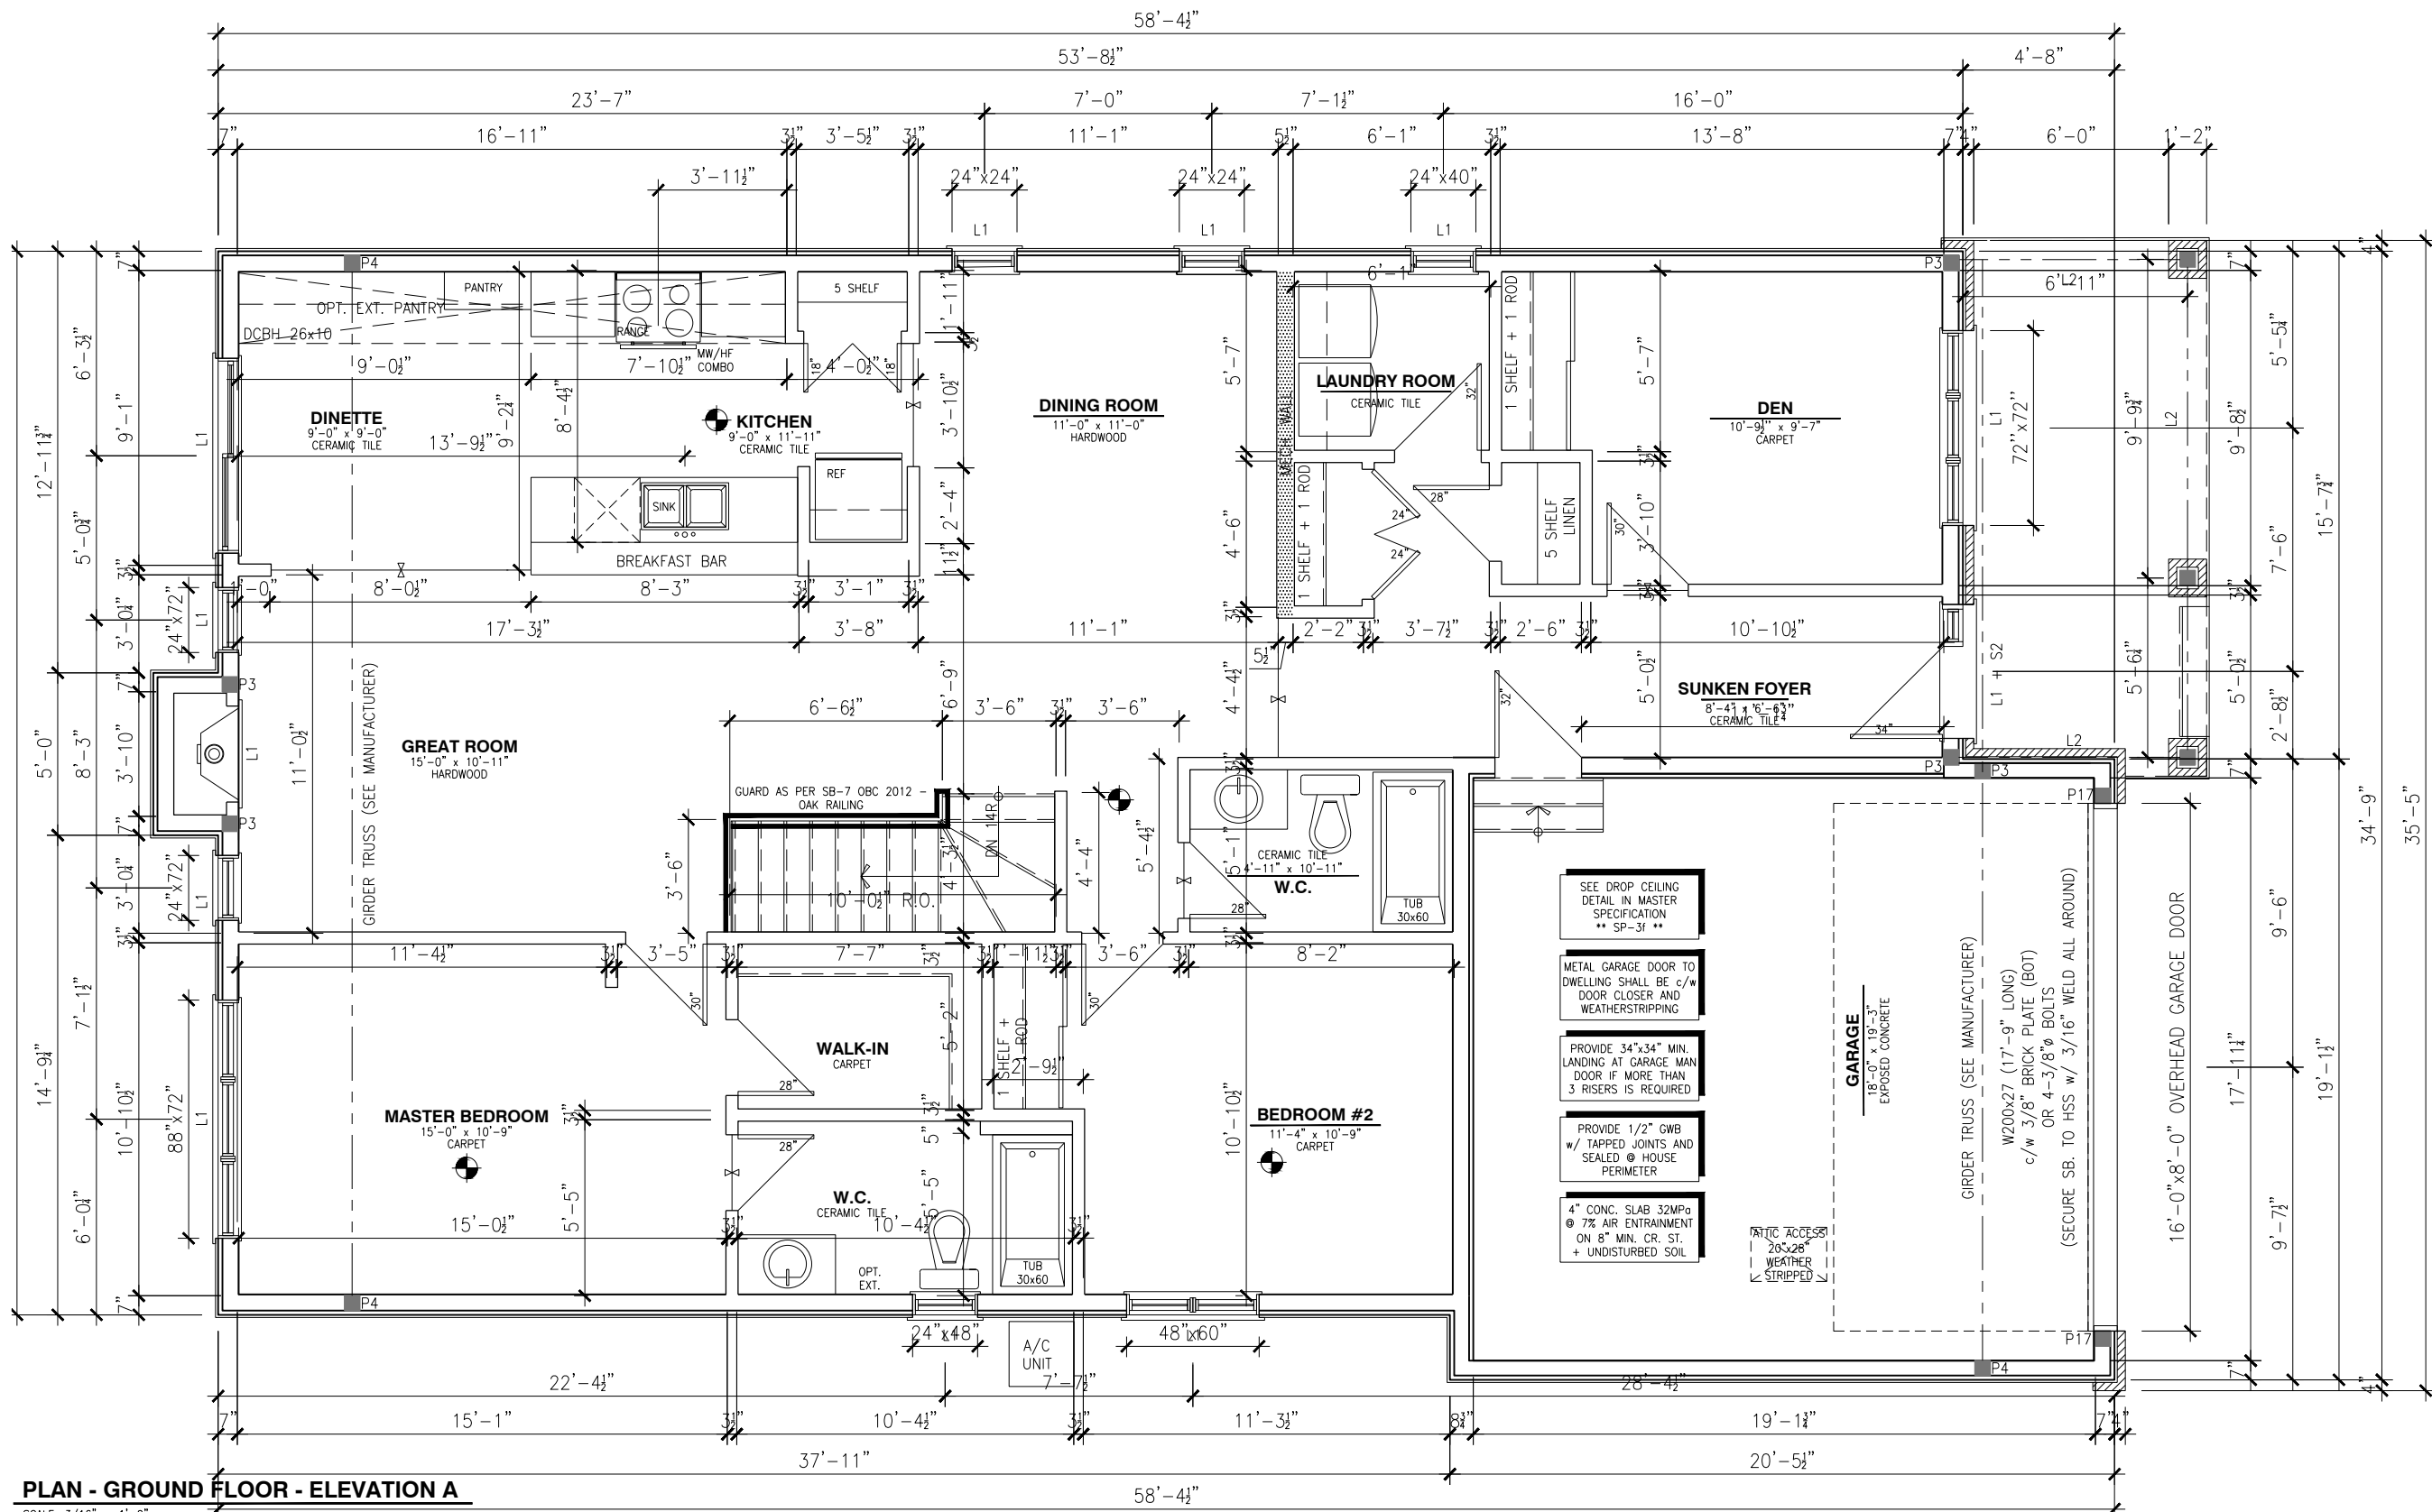

PLAN - GROUND FLOOR - ELEVATION A

SCALE: 3/16" = 1'-0"



ALL CONTRACTORS SHALL PERFORM THEIR WORK WHETHER DESCRIBED OR NOT, ACCORDING TO THE APPLICABLE BUILDING CODE REQUIREMENTS AND MUNICIPAL REGULATIONS.

THE GENERAL CONTRACTOR SHALL CHECK AND VERIFY ALL DIMENSIONS AND REPORT ERRORS AND OMISSIONS TO VALECRAFT'S ARCHITECTURAL DEPARTMENT.

NO DIMENSION SHOULD BE SCALED ON DRAWINGS.

THE GENERAL CONTRACTOR OR SUB-CONTRACTORS WILL BE HELD RESPONSIBLE FOR ALL WORK DONE ON THE CONSTRUCTION SITE.

I, DANIEL GUERIN, ARCHITECTURAL MANAGER FOR VALECRAFT HOMES LTD., HAVE REVIEWED THE FOLLOWING DOCUMENTS AND TAKE RESPONSIBILITY FOR THE DESIGN ACTIVITIES.

- PERSONAL BCIN #19896 TARIOR REGISTRATION NUMBER #611

\*\* SEE SIGNED SCHEDULE 1: DESIGNER INFORMATION FORM \*\*

THIS DRAWING IS TO BE USED IN CONJUNCTION WITH SCHEDULE B-1A AND ANY 680'S AND MAY SHOW ONLY SOME OF THE CHANGES DETAILED ON THAT DOCUMENT. SHOULD THE DRAWINGS NOT SHOW ALL ITEMS CONTAINED ON A SCHEDULE OR MISS OTHER ITEMS ALTOGETHER, THE SCHEDULE IS CONSIDERED THE GOVERNING DOCUMENT.

EXTERIOR FINISH LEGEND:

- B - BRICK (MAIN)
- B1 - BRICK SOLDIER COURSE (ACCENT)
- B2 - BRICK SOLDIER COURSE (ACCENT) + 20mm PROUD
- B3 - BRICK SLEEPER COURSE
- B4 - STACK BOND (ACCENT)
- B5 - BRICK SILL (ACCENT)
- B6 - BRICK ROW LOCK (ACCENT)
- B7 - BRICK CORBELLING
- B8 - BRICK COINING 20mm PROUD
- +20 - BRICK 20mm PROUD
- 20 - BRICK 20mm RECESSED
- S - SIDING (HORIZONTAL)
- ST - STONE VENEER
- T - TRIM 200mm COVE SIDING
- AF - ALUMINUM FASCIA
- AC - ALUMINUM CLADDING
- AB - 48" ALUMINUM BAND
- AS - ASPHALT SHINGLES
- F - FLASHING
- V - ROOF VENT (MAXIMUM)
- P - PARGING
- PC - PRECAST
- PCH10 - PRECAST HEADER 10"
- PCH8 - PRECAST HEADER 8"
- PCS - PRECAST SILL
- PCB - PRECAST BAND
- VS - VINYL SHAKES
- VEC - SIDING (VERTICAL CORNER)

NOTES:

- FINISH FLOORING IN BATHROOMS, KITCHEN, LAUNDRY ROOM, GENERAL STORAGE AREAS AND ENTRANCES SHALL BE WATER RESISTANT;
- INSTALL STUD REINFORCEMENT TO PERMIT THE FUTURE INSTALLATION OF GRAB BAR IN MAIN BATHROOM AS PER 9.5.2.3. OF O.B.C. 2012;
- WINDOW SIZE AND R/O ARE TO BE VALIDATED WITH VALECRAFT HOMES LTD AND THE MANUFACTURER;
- COORD. FLOOR JOIST, LINTEL, ROOF TRUSS AND POSTS WITH MANUFACTURER SPEC'S AND P.ENG. IN OTHER CASE;
- COORD. LOCATION OF ALL VENTING UNITS, EXTERIOR LIGHTING, ETC. WITH VALECRAFT HOMES LTD AND MANUFACTURERS.

NOTE:

- DRAIN WATER HEAT RECOVERY UNIT SHALL BE INSTALLED ACCORDING TO THE ONTARIO BUILDING CODE 2012, SB-12 3.1.1.12. DRAIN WATER HEAT RECOVERY AND THE EFFICIENCY SHALL NOT BE LESS THAN 42%.

2012 O.B.C. DRAWINGS  
DRAWING SCHEDULE

REV.	DESCRIPTION	DATE	BY
REV-2	AS PER STRUCTURAL REVIEW	08/28/2018	VH
REV-1	NEW STANDARD DRWG MODIFICATION	11/02/2018	MP
NO.			

STAIRS AND RAILINGS:

- RISERS AND TREADS TO BE UNIFORM:
- RISE: MIN 125mm (4 7/8") - MAX 200mm (7 7/8")
- RUN: MIN 210mm (8 1/4") - MAX 355mm (14")
- TREAD: MIN 235mm (9 1/4") - MAX 355mm (14")
- WIDTH: MIN 860mm (2'-10")
- HEIGHT OVER STAIRS: MIN 1950mm (6'-5")
- LANDING: MIN 860mm (2'-10") OR WIDTH OF STAIRS
- HANDRAILS: MIN 860mm (34") - MAX 900mm (36");
- GUARDS SHALL BE PROVIDED WHEN THERE IS A DIFFERENCE IN ELEVATION MORE THAN 1'-11 5/8" (600mm) BETWEEN THE WALKING SURFACE AND THE ADJACENT SURFACE;
- EXTERIOR GUARDS (BALCONY/DECK RAILINGS) TO BE 3'-6" (1070mm) IN HEIGHT WHERE DECK HEIGHT IS HIGHER THAN 5'-11";
- EXTERIOR GUARDS (BALCONY/DECK RAILINGS) TO BE 3'-0" (915mm) IN HEIGHT WHERE DECK HEIGHT IS BETWEEN 2'-0" AND 5'-11";
- INTERIOR GUARDS SHALL NOT BE LESS THAN 900mm (2'-11") IN HEIGHT;
- MAXIMUM SPACING BETWEEN VERTICAL MEMBERS IS 4" (100mm) MIN. AND TO COMPLY WITH SECTION 9.8 OF THE ONTARIO BUILDING CODE AND SB-7 OF THE ONTARIO BUILDING CODE SUPPLEMENT.

ROOF AND FLOOR LAYOUT NOTES:

- ROOF AND FLOOR LAYOUT IS A SCHEMATIC LAYOUT TO ASSIST THE TRUSS MANUFACTURER. PROVIDE THE TRUSS MANUFACTURER'S ROOF AND FLOOR LAYOUT FOR BUILDING PERMIT APPLICATION AND FOR THE ON-SITE FRAMING. THE DRAFTING SERVICE OFFICE NEEDS TO BE AWARE OF ANY ALTERNATIVES OR CHANGES REGARDING THE ROOF AND FLOOR'S SCHEMATIC LAYOUT BEFORE THE CONSTRUCTION BEGINS. PROVIDE SUPPORT UNDER GIRDER TRUSS & SOLID BLOCKING DOWN TO FOUNDATION.

NOTES:

STEEL LINTEL:

- S1 = L 90x90x6
- S2 = L 90x90x8
- S3 = L 100x90x8
- S4 = L 125x90x8
- S5 = L 125x90x10
- S6 = L 200x100x12
- S7 = L 150x100x10 (8" BEARING)

LINTEL TABLE:

- L1 = 2-2x10 + P2 ON BOTH SIDES
- L2 = 3-2x10 + P3 ON BOTH SIDES
- L3 = 2-1.75x9.5 LVL (1.9E) + P3 ON BOTH SIDES
- L4 = 3-1.75x9.5 LVL (1.9E) + P3 ON BOTH SIDES

- \* IF LINTEL IS EXPOSED TO THE EXTERIOR, PROVIDE PRESSURE TREATED LUMBER

POST TABLE:

- P1 = 3" ADJUSTABLE STEEL COLUMN
- P14 = HEAVY DUTY, TYPE 2, ADJUSTABLE RED JACK POST BY USP
- P2 = 2-2x4 OR 2-2x6
- P3 = 3-2x4 OR 3-2x6
- P4 = 4-2x4 OR 4-2x6
- P5 = 5-2x4 OR 5-2x6
- P6 = 6-2x4 OR 6-2x6
- P13 = HSS 88.9x88.9x3.18 + 100x200x12 T&B PL. (\*)
- P14 = HSS 89x89x4.8 + 100x200x12 T&B PL. (\*)
- P15 = HSS 76.2x76.2x4.78 + 100x180x12 T&B PL. (\*)
- P16 = HSS 76.2x76.2x4.78 + 130x130x12 T&B PL. (\*)
- P17 = HSS 73 O.D.x4.8 + 100x180x12 BOTTOM PL. + 130x160x10 TOP PL. (\*)
- (\*) = 2-12# ANCH. (WHERE ANCH. PL. NOT USED)

- \* POST ARE ALL JACK C/W STUD (EX. P2 = 1 JACK + 1 STUD)
- \* IF NO POST ARE MENTIONED ON PLANS, PROVIDE MIN. A "P2"

- ☉ = SMOKE ALARMS AS PER SECTION 9.10.19. OF THE ONTARIO BUILDING CODE:
- SHALL HAVE A VISUAL SIGNALING DEVICE;
- ARE REQUIRED IN EACH SLEEPING ROOM AND HALLWAY;
- ARE REQUIRED ON EACH STOREY, INCLUDING BASEMENT;
- ARE REQUIRED TO BE PROVIDED WITH BATTERY AS AN ALTERNATIVE POWER SUPPLY CAPABLE OF PROVIDING POWER FOR AT LEAST 7 DAYS IN NORMAL CONDITION, FOLLOWED BY 4 MINUTES OF ALARM; AND
- CARBON MONOXIDE ALARM ARE ALSO REQUIRED ADJACENT TO EACH SLEEPING AREA.

- ☐ = PROVIDE MECHANICAL EXHAUST TO OUTSIDE

LOT: 11 PST 6  
DATE: 08/24/2021

DRAWING: GROUND FLOOR  
ELEVATION A - STANDARD

ADDRESS: XX SCALE: 3/16" = 1'-0" DATE: XX/XX/XXXX


1015 - THE MURRY  
2018 FOOTPRINT

(STANDARD DRAWINGS)

SHEET:

A7a

- ROOF AND FLOOR LAYOUT IS A SCHEMATIC LAYOUT TO ASSIST THE TRUSS MANUFACTURER. PROVIDE THE TRUSS MANUFACTURER'S ROOF AND FLOOR LAYOUT FOR BUILDING PERMIT APPLICATION AND FOR THE ON-SITE FRAMING. THE DRAFTING SERVICE OFFICE NEEDS TO BE AWARE OF ANY ALTERNATIVES OR CHANGES REGARDING THE ROOF AND FLOOR'S SCHEMATIC LAYOUT BEFORE THE CONSTRUCTION BEGINS. PROVIDE SUPPORT UNDER GIRDER TRUSS & SOLID BLOCKING DOWN TO FOUNDATION.

 

THE GENERAL CONTRACTOR OR SUB-CONTRACTORS WILL BE HELD RESPONSIBLE FOR ALL WORK DONE ON THE CONSTRUCTION SITE.

THIS DRAWING IS TO BE USED IN CONJUNCTION WITH SCHEDULE B-1A AND ANY 680'S AND MAY SHOW ONLY SOME OF THE CHANGES DETAILED ON THAT DOCUMENT. SHOULD THE DRAWINGS NOT SHOW ALL ITEMS CONTAINED ON A SCHEDULE OR MISS OTHER ITEMS Altogether, THE SCHEDULE IS CONSIDERED THE GOVERNING DOCUMENT.

B	-	BRICK (MAIN)
B1	-	BRICK SOLDIER COURSE (ACCENT)
B2	-	BRICK SOLDIER COURSE (ACCENT) + 20mm PROUD
B3	-	BRICK SLEEPER COURSE
B4	-	STACK BOND (ACCENT)
B5	-	BRICK SILL (ACCENT)
B6	-	BRICK ROW LOCK (ACCENT)
B7	-	BRICK CORRELLING
B8	-	BRICK COINING 20mm PROUD
+20	-	BRICK 20mm PROUD
-20	-	BRICK 20mm RECESSED
S	-	SIDING (HORIZONTAL)
ST	-	STONE VENEER
T	-	TRIM 200mm COVE SIDING

AF	- ALUMINUM FASCIA
AC	- ALUMINUM CLADDING
AB	- 48" ALUMINUM BAND
AS	- ASPHALT SHINGLES
F	- FLASHING
V	- ROOF VENT (MAXIMUM)
P	- PARGING
PC	- PARGING
PCH10	- PRECAST HEADER 10"
PCH8	- PRECAST HEADER 8"
PCS	- PRECAST SILL
PCB	- PRECAST BAND
VS	- VINYL SHAKES
VEC	- SIDING (VERTICAL CORNER)


REV-2	AS PER STRUCTURAL REVIEW	08/28/2018	VH
REV-1	NEW STANDARD DRWG MODIFICATION	11/02/2018	MP
NO.	DESCRIPTION	DATE	BY

# 1015 - THE MURRY 2018 FOOTPRINT

(STANDARD DRAWINGS)

SHEET:



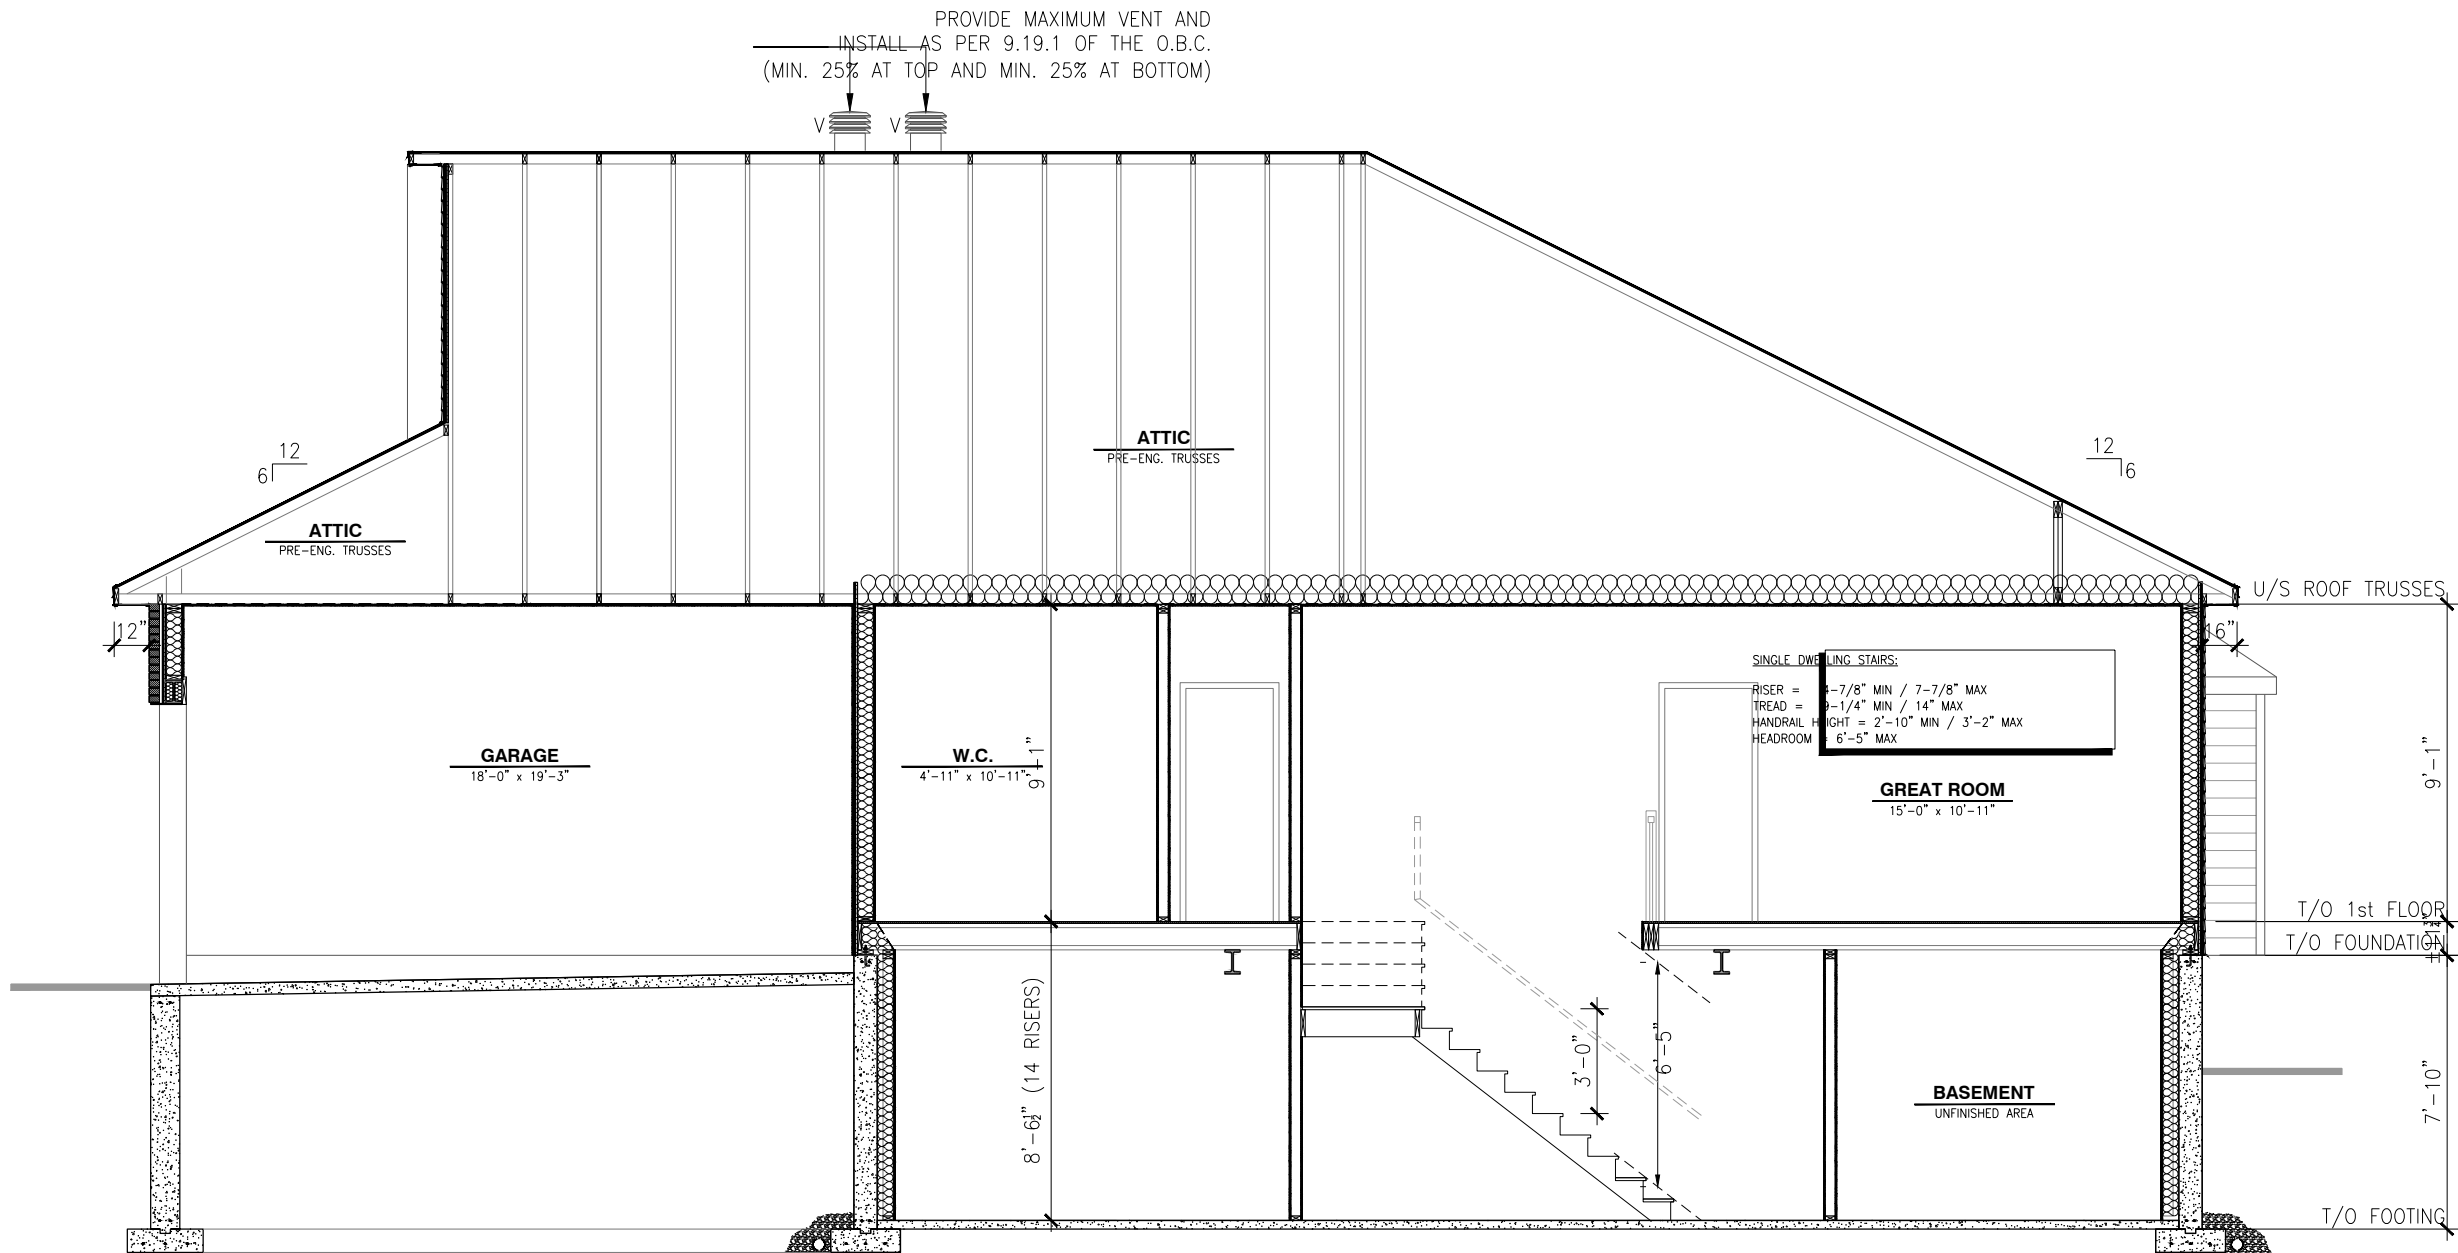

**BUILDING SECTION - ELEVATION A/B/C (SIM)**

SCALE: 3/16" = 1'-0"



**Valecraft**  
Homes (2019) Limited

ALL CONTRACTORS SHALL PERFORM THEIR WORK WHETHER DESCRIBED OR NOT, ACCORDING TO THE APPLICABLE BUILDING CODE REQUIREMENTS AND MUNICIPAL REGULATIONS.

THE GENERAL CONTRACTOR SHALL CHECK AND VERIFY ALL DIMENSIONS AND REPORT ERRORS AND OMISSIONS TO VALECRAFT'S ARCHITECTURAL DEPARTMENT.

NO DIMENSION SHOULD BE SCALED ON DRAWINGS.

THE GENERAL CONTRACTOR OR SUB-CONTRACTORS WILL BE HELD RESPONSIBLE FOR ALL WORK DONE ON THE CONSTRUCTION SITE.

I, DANIEL GUERIN, ARCHITECTURAL MANAGER FOR VALECRAFT HOMES LTD., HAVE REVIEWED THE FOLLOWING DOCUMENTS AND TAKE RESPONSIBILITY FOR THE DESIGN ACTIVITIES.

- PERSONAL BCIN #19896 TARION REGISTRATION NUMBER #611

\*\* SEE SIGNED SCHEDULE 1: DESIGNER INFORMATION FORM \*\*

THIS DRAWING IS TO BE USED IN CONJUNCTION WITH SCHEDULE B-1A AND ANY 680'S AND MAY SHOW ONLY SOME OF THE CHANGES DETAILED ON THAT DOCUMENT. SHOULD THE DRAWINGS NOT SHOW ALL ITEMS CONTAINED ON A SCHEDULE OR MISS OTHER ITEMS TOGETHER, THE SCHEDULE IS CONSIDERED THE GOVERNING DOCUMENT.

**EXTERIOR FINISH LEGEND:**

B	- BRICK (MAIN)	AF	- ALUMINUM FASCIA
B1	- BRICK SOLDIER COURSE (ACCENT)	AC	- ALUMINUM CLADDING
B2	- BRICK SOLDIER COURSE (ACCENT)	AB	- 48" ALUMINUM BAND
	+ 20mm PROUD	AS	- ASPHALT SHINGLES
B3	- BRICK SLEEPER COURSE	F	- FLASHING
B4	- STACK BOND (ACCENT)	V	- ROOF VENT (MAXIMUM)
B5	- BRICK SILL (ACCENT)	P	- PARGING
B6	- BRICK ROW LOCK (ACCENT)	PC	- PARGING
B7	- BRICK CORBELLING	PCH10	- PRECAST HEADER 10"
B8	- BRICK COINING 20mm PROUD	PCH8	- PRECAST HEADER 8"
+20	- BRICK 20mm PROUD	PCS	- PRECAST SILL
-20	- BRICK 20mm RECESSED	PCB	- PRECAST BAND
S	- SIDING (HORIZONTAL)	VS	- VINYL SHAKES
ST	- STONE VENEER	VEC	- SIDING (VERTICAL CORNER)
T	- TRIM 200mm COVE SIDING		

**2012 O.B.C. DRAWINGS**

**DRAWING SCHEDULE**

REV-2	AS PER STRUCTURAL REVIEW	08/28/2018	VH
REV-1	NEW STANDARD DRWG MODIFICATION	11/02/2018	MP
NO.	DESCRIPTION	DATE	BY

**LOT:** 11 PST 6

**DATE:** 08/24/2021

DRAWING: **BUILDING SECTION - STAIRS**


ADDRESS: XX SCALE: AS INDICATED DATE: XX/XX/XXXX

**1015 - THE MURRY**  
**2018 FOOTPRINT**

(STANDARD DRAWINGS)

SHEET:

**A10a**

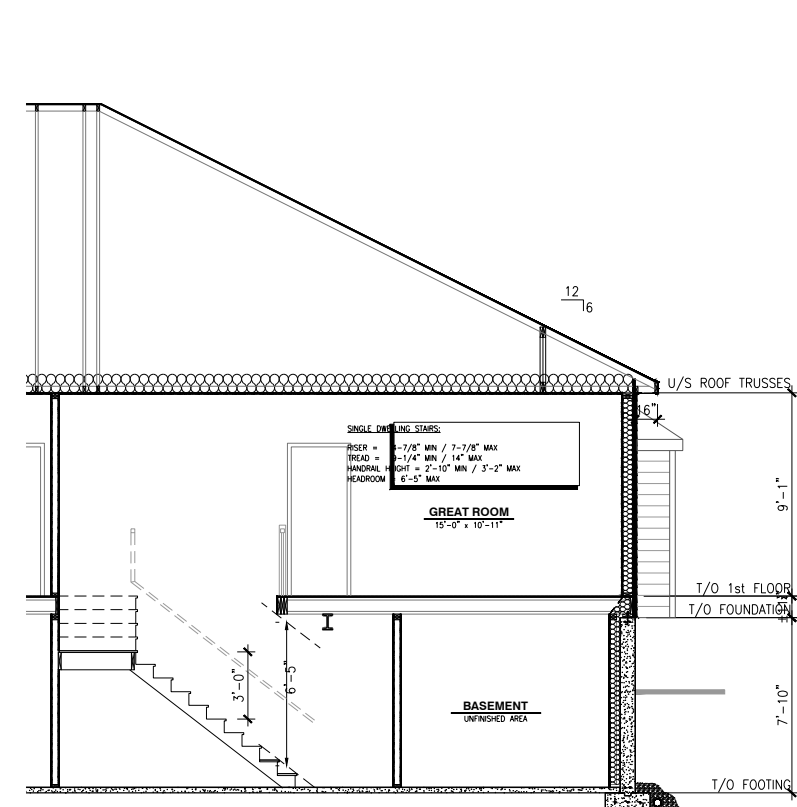

BUILDING SECTION - ELEVATION A/B/C (SIM)

SCALE: 3/16" = 1'-0"



I, DANIEL GUERIN, ARCHITECTURAL MANAGER FOR VALECRAFT HOMES LTD., HAVE REVIEWED THE FOLLOWING DOCUMENTS AND TAKE RESPONSIBILITY FOR THE DESIGN ACTIVITIES.


- PERSONAL BCIN #19896 TARION REGISTRATION NUMBER #611

\*\* SEE SIGNED SCHEDULE 1: DESIGNER INFORMATION FORM \*\*

THIS DRAWING IS TO BE USED IN CONJUNCTION WITH SCHEDULE B-1A AND ANY 680'S AND MAY SHOW ONLY SOME OF THE CHANGES DETAILED ON THAT DOCUMENT. SHOULD THE DRAWINGS NOT SHOW ALL ITEMS CONTAINED ON A SCHEDULE OR MISS OTHER ITEMS ALTOGETHER, THE SCHEDULE IS CONSIDERED THE GOVERNING DOCUMENT.

- EXTERIOR FINISH LEGEND:
- |     |                                 |       |                            |
|-----|---------------------------------|-------|----------------------------|
| B   | - BRICK (MAIN)                  | AF    | - ALUMINUM FASCIA          |
| B1  | - BRICK SOLDIER COURSE (ACCENT) | AC    | - ALUMINUM CLADDING        |
| B2  | - BRICK SOLDIER COURSE (ACCENT) | AB    | - 48" ALUMINUM BAND        |
|     | + 20mm PROUD                    | AS    | - ASPHALT SHINGLES         |
| B3  | - BRICK SLEEPER COURSE          | F     | - FLASHING                 |
| B4  | - STACK BOND (ACCENT)           | V     | - ROOF VENT (MAXIMUM)      |
| B5  | - BRICK SILL (ACCENT)           | P     | - PARGING                  |
| B6  | - BRICK ROW LOCK (ACCENT)       | PC    | - PARGING                  |
| B7  | - BRICK CORBELLING              | PCH10 | - PRECAST HEADER 10"       |
| B8  | - BRICK COINING 20mm PROUD      | PCH8  | - PRECAST HEADER 8"        |
| +20 | - BRICK 20mm PROUD              | PCS   | - PRECAST SILL             |
| -20 | - BRICK 20mm RECESSED           | PCB   | - PRECAST BAND             |
| S   | - SIDING (HORIZONTAL)           | VS    | - VINYL SHAKES             |
| ST  | - STONE VENEER                  | VEC   | - SIDING (VERTICAL CORNER) |
| T   | - TRIM 200mm COVE SIDING        |       |                            |

## SECTION - A/B/C SUNKEN

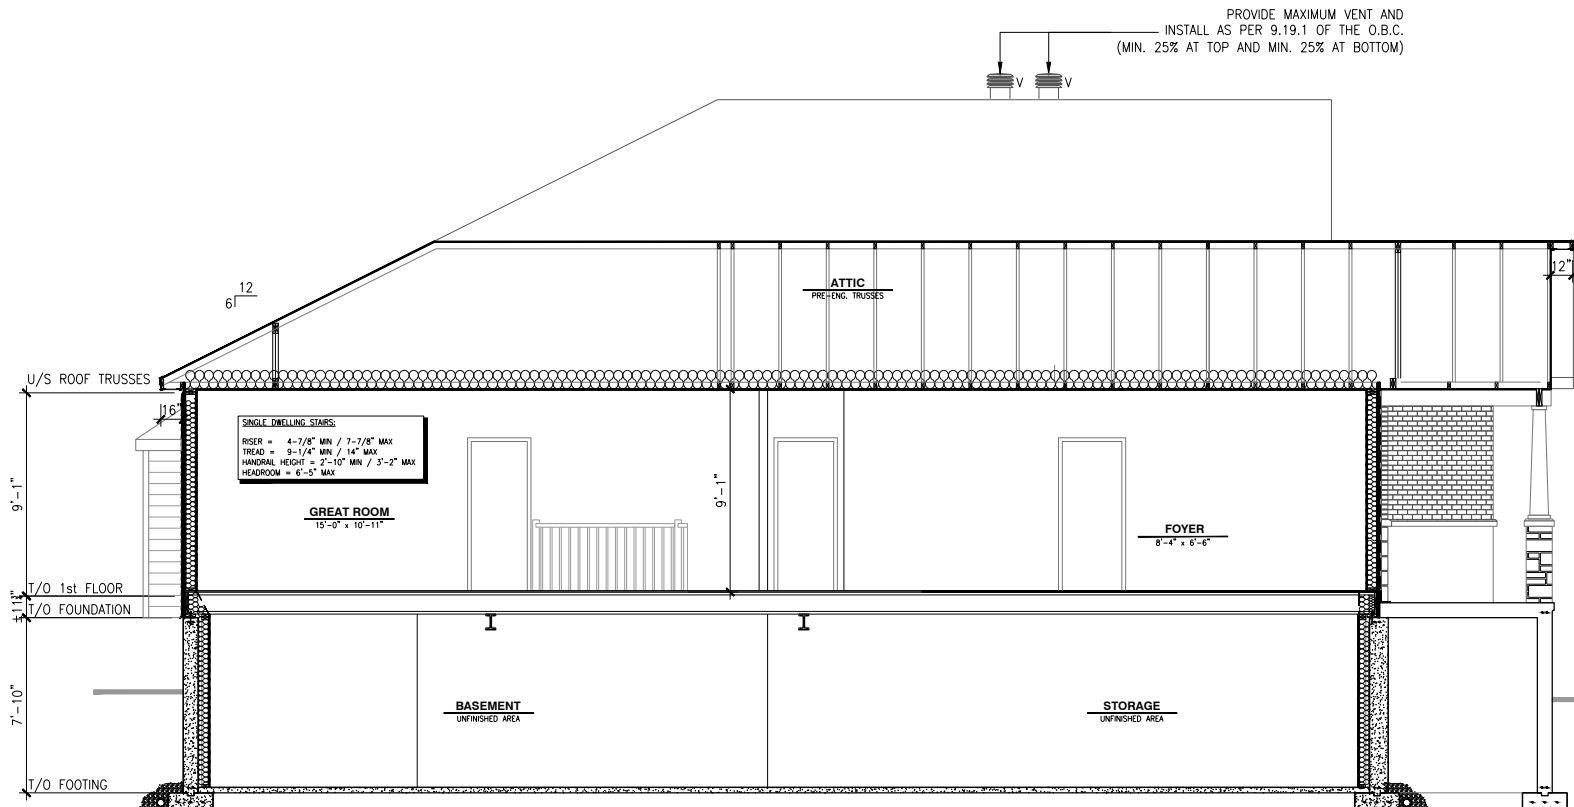

### 2012 O.B.C. DRAWINGS DRAWING SCHEDULE

REV	DESCRIPTION	DATE	BY
REV-2	AS PER STRUCTURAL REVIEW	08/28/2018	VH
REV-1	NEW STANDARD DRWG MODIFICATION	11/02/2018	MP
NO.	DESCRIPTION	DATE	BY


LOT: 11 PST 6  
DATE: 08/24/2021

DRAWING: BUILDING SECTION - SUNKEN

ADDRESS: XX SCALE: AS INDICATED DATE: XX/XX/XXXX


1015 - THE MURRY  
2018 FOOTPRINT  
(STANDARD DRAWINGS)

SHEET:  
A10b

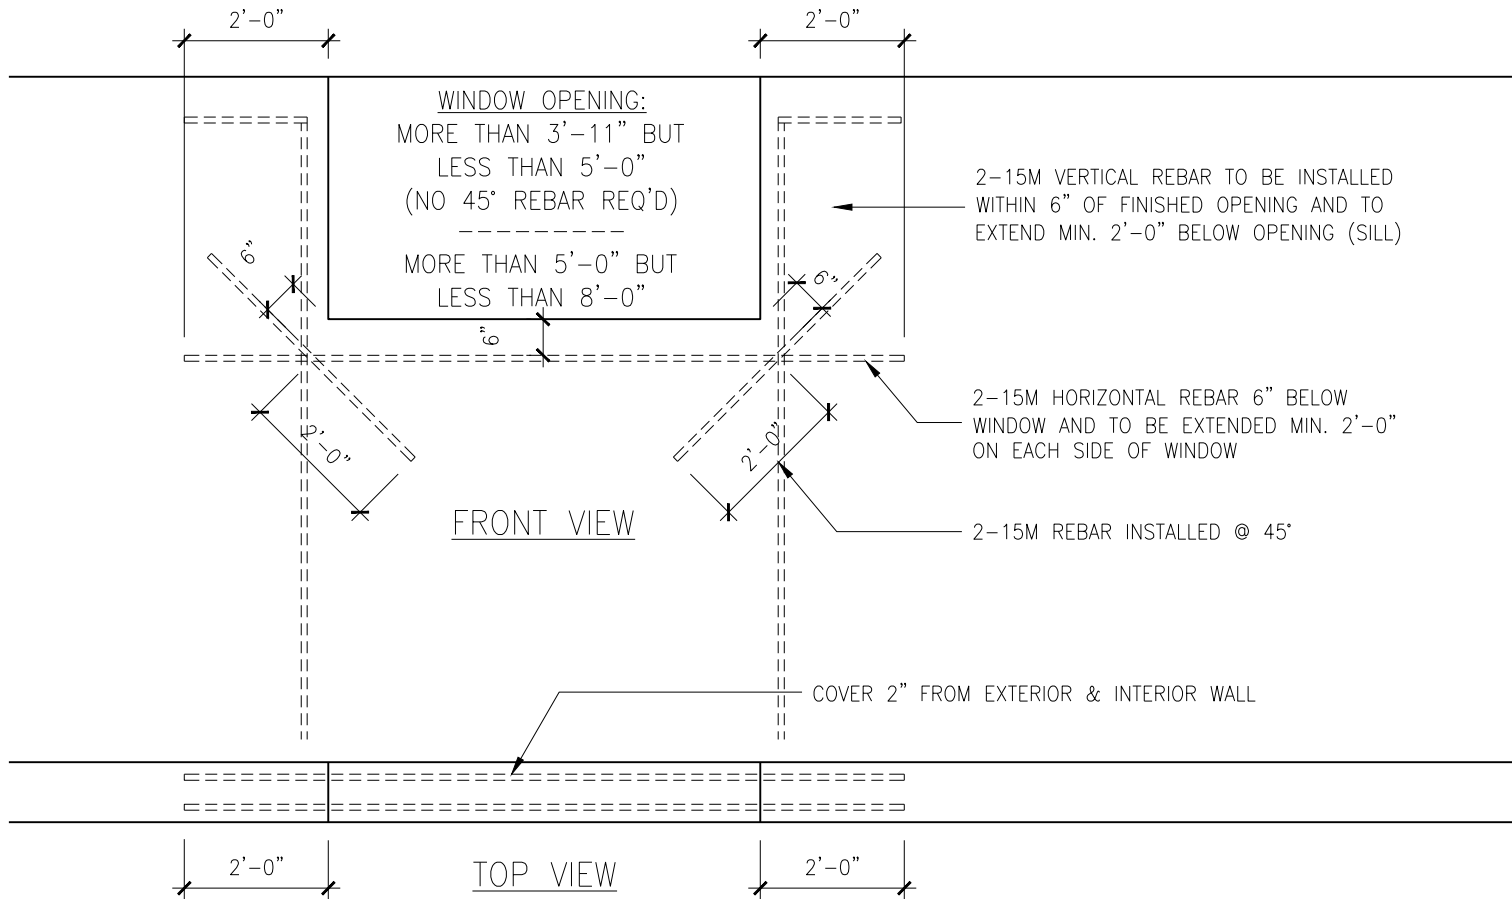


FOUNDATION WALL OPENINGS DETAIL - ELEVATION A/B/C (SIM)

SCALE: 3/8" = 1'-0"

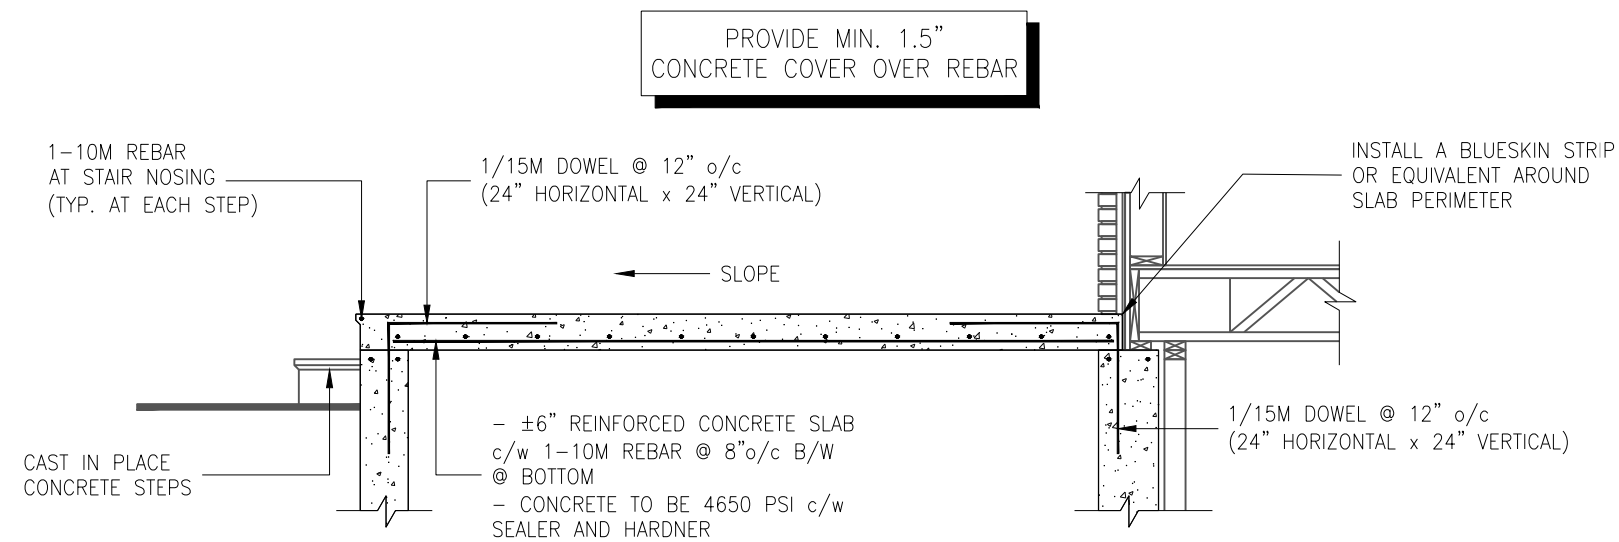

CONCRETE PORCH DETAILS - ELEVATION A/B/C (SIM)

SCALE: 3/16" = 1'-0"

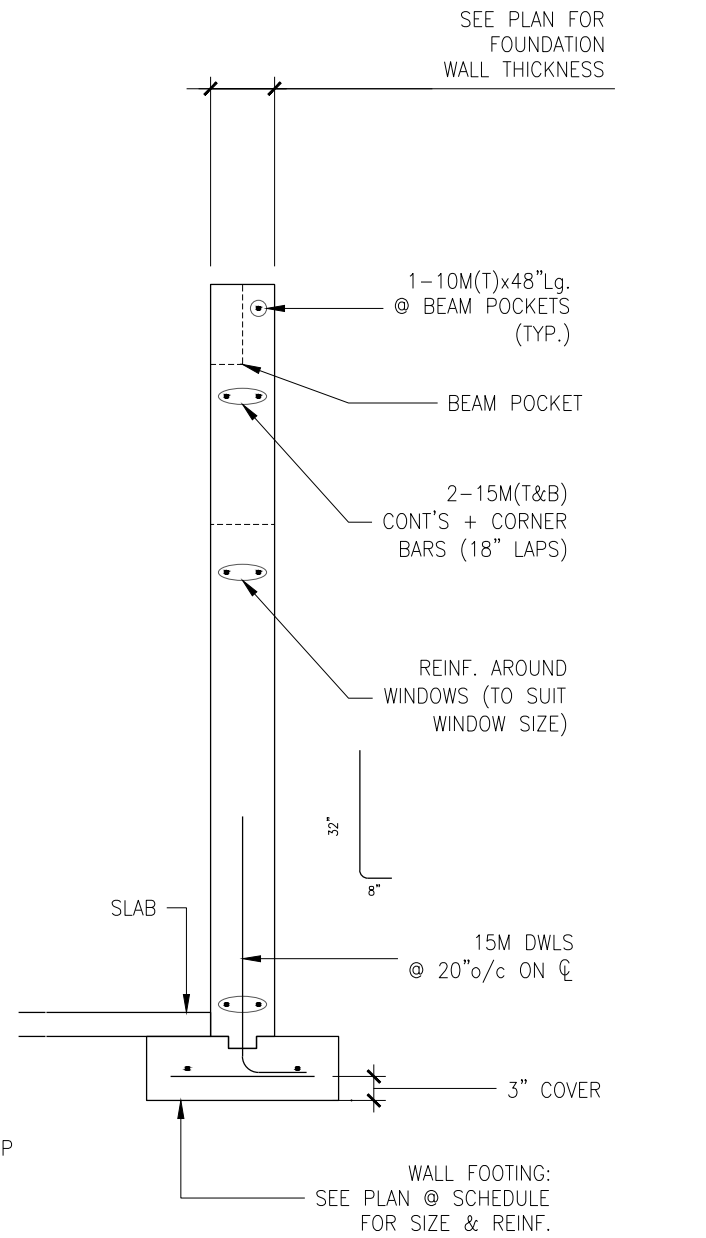

FOUNDATION WALL DETAIL - ELEVATION A/B/C (SIM)

SCALE: 3/16" = 1'-0"



ALL CONTRACTORS SHALL PERFORM THEIR WORK WHETHER DESCRIBED OR NOT, ACCORDING TO THE APPLICABLE BUILDING CODE REQUIREMENTS AND MUNICIPAL REGULATIONS.

THE GENERAL CONTRACTOR SHALL CHECK AND VERIFY ALL DIMENSIONS AND REPORT ERRORS AND OMISSIONS TO VALECRAFT'S ARCHITECTURAL DEPARTMENT.

NO DIMENSION SHOULD BE SCALED ON DRAWINGS.

THE GENERAL CONTRACTOR OR SUB-CONTRACTORS WILL BE HELD RESPONSIBLE FOR ALL WORK DONE ON THE CONSTRUCTION SITE.

I, DANIEL GUERIN, ARCHITECTURAL MANAGER FOR VALECRAFT HOMES LTD., HAVE REVIEWED THE FOLLOWING DOCUMENTS AND TAKE RESPONSIBILITY FOR THE DESIGN ACTIVITIES.

- PERSONAL BCIN #19896 TARION REGISTRATION NUMBER #611

\*\* SEE SIGNED SCHEDULE 1: DESIGNER INFORMATION FORM \*\*

THIS DRAWING IS TO BE USED IN CONJUNCTION WITH SCHEDULE B-1A AND ANY 680'S AND MAY SHOW ONLY SOME OF THE CHANGES DETAILED ON THAT DOCUMENT. SHOULD THE DRAWINGS NOT SHOW ALL ITEMS CONTAINED ON A SCHEDULE OR MISS OTHER ITEMS ALTOGETHER, THE SCHEDULE IS CONSIDERED THE GOVERNING DOCUMENT.

EXTERIOR FINISH LEGEND:

B - BRICK (MAIN)  
B1 - BRICK SOLDIER COURSE (ACCENT)  
B2 - BRICK SOLDIER COURSE (ACCENT)  
+ 20mm PROUD  
B3 - BRICK SLEEPER COURSE  
B4 - STACK BOND (ACCENT)  
B5 - BRICK SILL (ACCENT)  
B6 - BRICK ROW LOCK (ACCENT)  
B7 - BRICK CORBELLING  
B8 - BRICK COINING 20mm PROUD  
+20 - BRICK 20mm PROUD  
-20 - BRICK 20mm RECESSED  
S - SIDING (HORIZONTAL)  
ST - STONE VENEER  
T - TRIM 200mm COVE SIDING

AF - ALUMINUM FASCIA  
AC - ALUMINUM CLADDING  
AB - 48" ALUMINUM BAND  
AS - ASPHALT SHINGLES  
F - FLASHING  
V - ROOF VENT (MAXIMUM)  
P - PARGING  
PC - PARGING  
PCH10 - PRECAST HEADER 10"  
PCH8 - PRECAST HEADER 8"  
PCB - PRECAST SILL  
PCS - PRECAST BAND  
VS - VINYL SHAKES  
VEC - SIDING (VERTICAL CORNER)

## 2012 O.B.C. DRAWINGS DRAWING SCHEDULE

REV	DESCRIPTION	DATE	BY
REV-2	AS PER STRUCTURAL REVIEW	08/28/2018	VH
REV-1	NEW STANDARD DRWG MODIFICATION	11/02/2018	MP
NO.	DESCRIPTION	DATE	BY

**LOT:** 11 PST 6  
**DATE:** 08/24/2021

DRAWING: **STRUCTURAL DETAILS**  
ADDRESS: XX SCALE: AS INDICATED DATE: XX/XX/XXXX  
**1015 - THE MURRY  
2018 FOOTPRINT**  
(STANDARD DRAWINGS)

SHEET:

**A10c**

- ROOF AND FLOOR LAYOUT IS A SCHEMATIC LAYOUT TO ASSIST THE TRUSS MANUFACTURER. PROVIDE THE TRUSS MANUFACTURER'S ROOF AND FLOOR LAYOUT FOR BUILDING PERMIT APPLICATION AND FOR THE ON-SITE FRAMING. THE DRAFTING SERVICE OFFICE NEEDS TO BE AWARE OF ANY ALTERNATIVES OR CHANGES REGARDING THE ROOF AND FLOOR'S SCHEMATIC LAYOUT BEFORE THE CONSTRUCTION BEGINS. PROVIDE SUPPORT UNDER GIRDER TRUSS & SOLID BLOCKING DOWN TO FOUNDATION.



**Valecraft**  
Homes (2019) Limited

THE GENERAL CONTRACTOR OR SUB-CONTRACTORS WILL BE HELD RESPONSIBLE FOR ALL WORK DONE ON THE CONSTRUCTION SITE.

THIS DRAWING IS TO BE USED IN CONJUNCTION WITH SCHEDULE B-1A AND ANY 680'S AND MAY SHOW ONLY SOME OF THE CHANGES DETAILED ON THAT DOCUMENT. SHOULD THE DRAWINGS NOT SHOW ALL ITEMS CONTAINED ON A SCHEDULE OR MISS OTHER ITEMS ALTOGETHER, THE SCHEDULE IS CONSIDERED THE GOVERNING DOCUMENT.

B	-	BRICK (MAIN)
B1	-	BRICK SOLDIER COURSE (ACCENT)
B2	-	BRICK SOLDIER COURSE (ACCENT) + 20mm PROUD
B3	-	BRICK SLEEPER COURSE
B4	-	STACK BOND (ACCENT)
B5	-	BRICK SILL (ACCENT)
B6	-	BRICK ROW LOCK (ACCENT)
B7	-	BRICK CORBELLING
B8	-	BRICK COINING 20mm PROUD
+20	-	BRICK 20mm PROUD
-20	-	BRICK 20mm RECESSED
S	-	SIDING (HORIZONTAL)
ST	-	STONE VENEER
T	-	TRIM 200mm COVE SIDING


AF	- ALUMINUM FASCIA
AC	- ALUMINUM CLADDING
AB	- 48" ALUMINUM BAND
AS	- ASPHALT SHINGLES
F	- FLASHING
V	- ROOF VENT (MAXIMUM)
P	- PARGING
PC	- PARGING
PCH10	- PRECAST HEADER 10"
PCH8	- PRECAST HEADER 8"
PCS	- PRECAST SILL
PCB	- PRECAST BAND
VS	- VINYL SHAKES
VEC	- SIDING (VERTICAL CORNER)

REV-2	AS PER STRUCTURAL REVIEW	08/28/2018	VH
REV-1	NEW STANDARD DRWG MODIFICATION	11/02/2018	MP
NO.	DESCRIPTION	DATE	BY

1015 - THE MURRY  
2018 FOOTPRINT  
(STANDARD DRAWINGS)

## A11a

SEE S&S AND ORBITAL SKETCHES/QUOTES

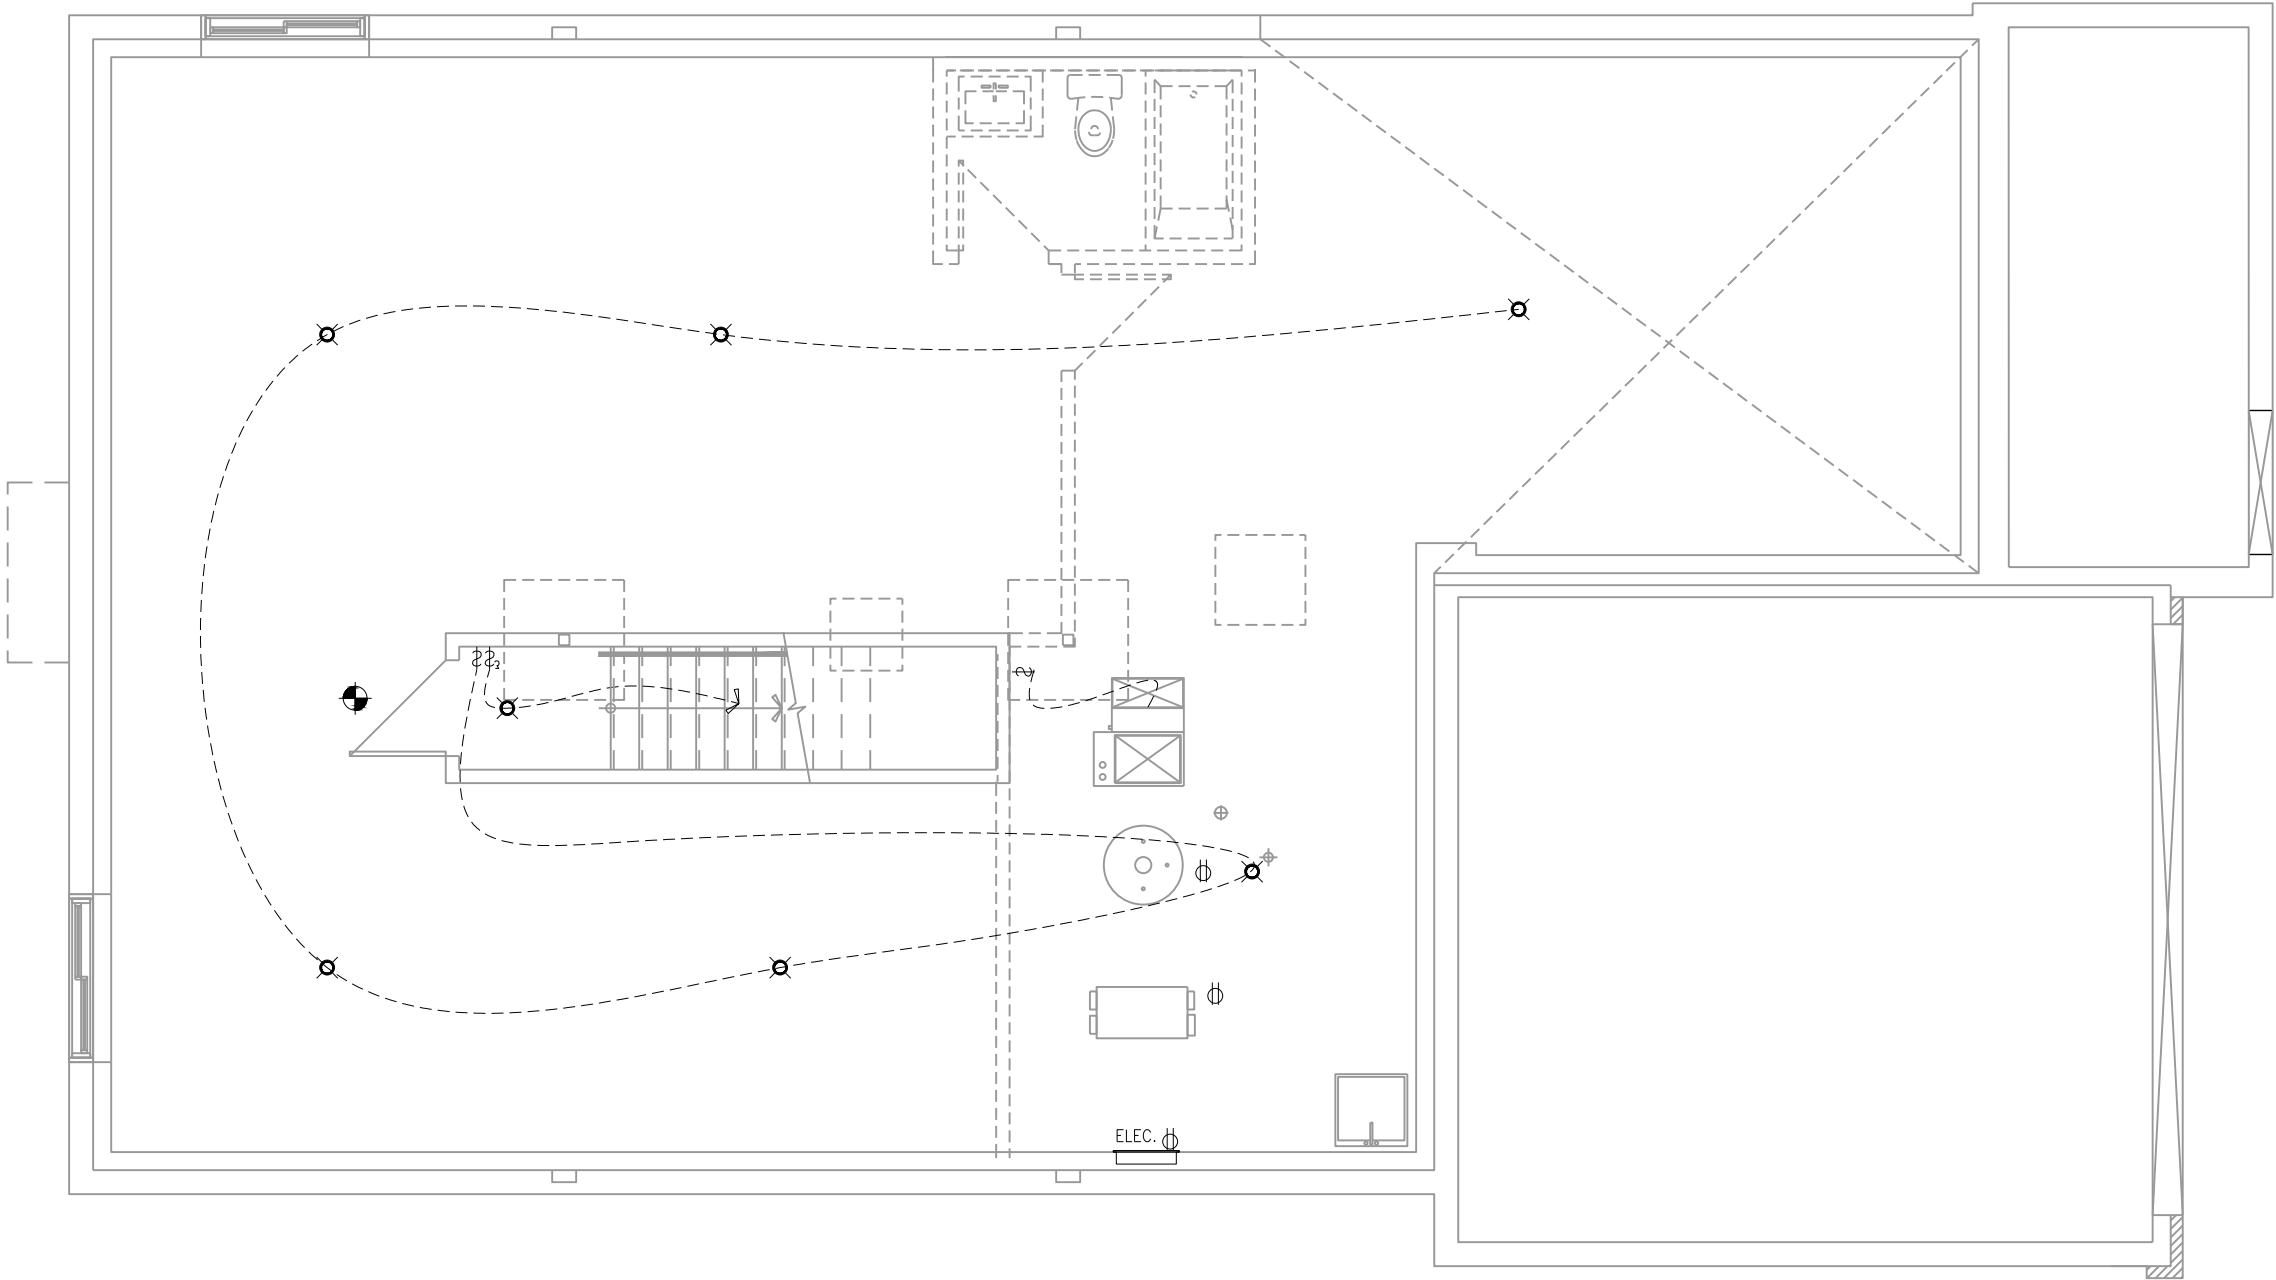

PLAN - ELECTRICAL  
FOUNDATION - ELEVATION A/B/C (STANDARD)  
SCALE: 3/16" = 1'-0"



ALL CONTRACTORS SHALL PERFORM THEIR WORK WHETHER DESCRIBED OR NOT, ACCORDING TO THE APPLICABLE BUILDING CODE REQUIREMENTS AND MUNICIPAL REGULATIONS.

THE GENERAL CONTRACTOR SHALL CHECK AND VERIFY ALL DIMENSIONS AND REPORT ERRORS AND OMISSIONS TO VALECRAFT'S ARCHITECTURAL DEPARTMENT.

NO DIMENSION SHOULD BE SCALED ON DRAWINGS.

THE GENERAL CONTRACTOR OR SUB-CONTRACTORS WILL BE HELD RESPONSIBLE FOR ALL WORK DONE ON THE CONSTRUCTION SITE.

I, DANIEL GUERIN, ARCHITECTURAL MANAGER FOR VALECRAFT HOMES LTD., HAVE REVIEWED THE FOLLOWING DOCUMENTS AND TAKE RESPONSIBILITY FOR THE DESIGN ACTIVITIES.

- PERSONAL BCIN #19896 TARION REGISTRATION NUMBER #611

\*\* SEE SIGNED SCHEDULE 1: DESIGNER INFORMATION FORM \*\*

THIS DRAWING IS TO BE USED IN CONJUNCTION WITH SCHEDULE B-1A AND ANY 680'S AND MAY SHOW ONLY SOME OF THE CHANGES DETAILED ON THAT DOCUMENT. SHOULD THE DRAWINGS NOT SHOW ALL ITEMS CONTAINED ON A SCHEDULE OR MISS OTHER ITEMS TOGETHER, THE SCHEDULE IS CONSIDERED THE GOVERNING DOCUMENT.

- EXTERIOR FINISH LEGEND:
- |     |                                 |       |                            |
|-----|---------------------------------|-------|----------------------------|
| B   | - BRICK (MAIN)                  | AF    | - ALUMINUM FASCIA          |
| B1  | - BRICK SOLDIER COURSE (ACCENT) | AC    | - ALUMINUM CLADDING        |
| B2  | - BRICK SOLDIER COURSE (ACCENT) | AB    | - 48" ALUMINUM BAND        |
|     | + 20mm PROUD                    | AS    | - ASPHALT SHINGLES         |
| B3  | - BRICK SLEEPER COURSE          | F     | - FLASHING                 |
| B4  | - STACK BOND (ACCENT)           | V     | - ROOF VENT (MAXIMUM)      |
| B5  | - BRICK SILL (ACCENT)           | P     | - PARGING                  |
| B6  | - BRICK ROW LOCK (ACCENT)       | PC    | - PARGING                  |
| B7  | - BRICK CORBELLING              | PCH10 | - PRECAST HEADER 10"       |
| B8  | - BRICK COINING 20mm PROUD      | PCH8  | - PRECAST HEADER 8"        |
| +20 | - BRICK 20mm PROUD              | PCS   | - PRECAST SILL             |
| -20 | - BRICK 20mm RECESSED           | PCB   | - PRECAST BAND             |
| S   | - SIDING (HORIZONTAL)           | VS    | - VINYL SHAKES             |
| ST  | - STONE VENEER                  | VEC   | - SIDING (VERTICAL CORNER) |
| T   | - TRIM 200mm COVE SIDING        |       |                            |

2012 O.B.C. DRAWINGS  
DRAWING SCHEDULE

REV-2	AS PER STRUCTURAL REVIEW	08/28/2018	VH
REV-1	NEW STANDARD DRWG MODIFICATION	11/02/2018	MP
NO.	DESCRIPTION	DATE	BY

LOT: 11 PST 6  
DATE: 08/24/2021


DRAWING: ELECTRICAL  
FOUNDATION PLAN - STANDARD

ADDRESS: XX SCALE: 3/16" = 1'-0" DATE: XX/XX/XXXX

1015 - THE MURRY  
2018 FOOTPRINT  
(STANDARD DRAWINGS)

SHEET: E1a

SEE S&S AND ORBITAL SKETCHES/QUOTES

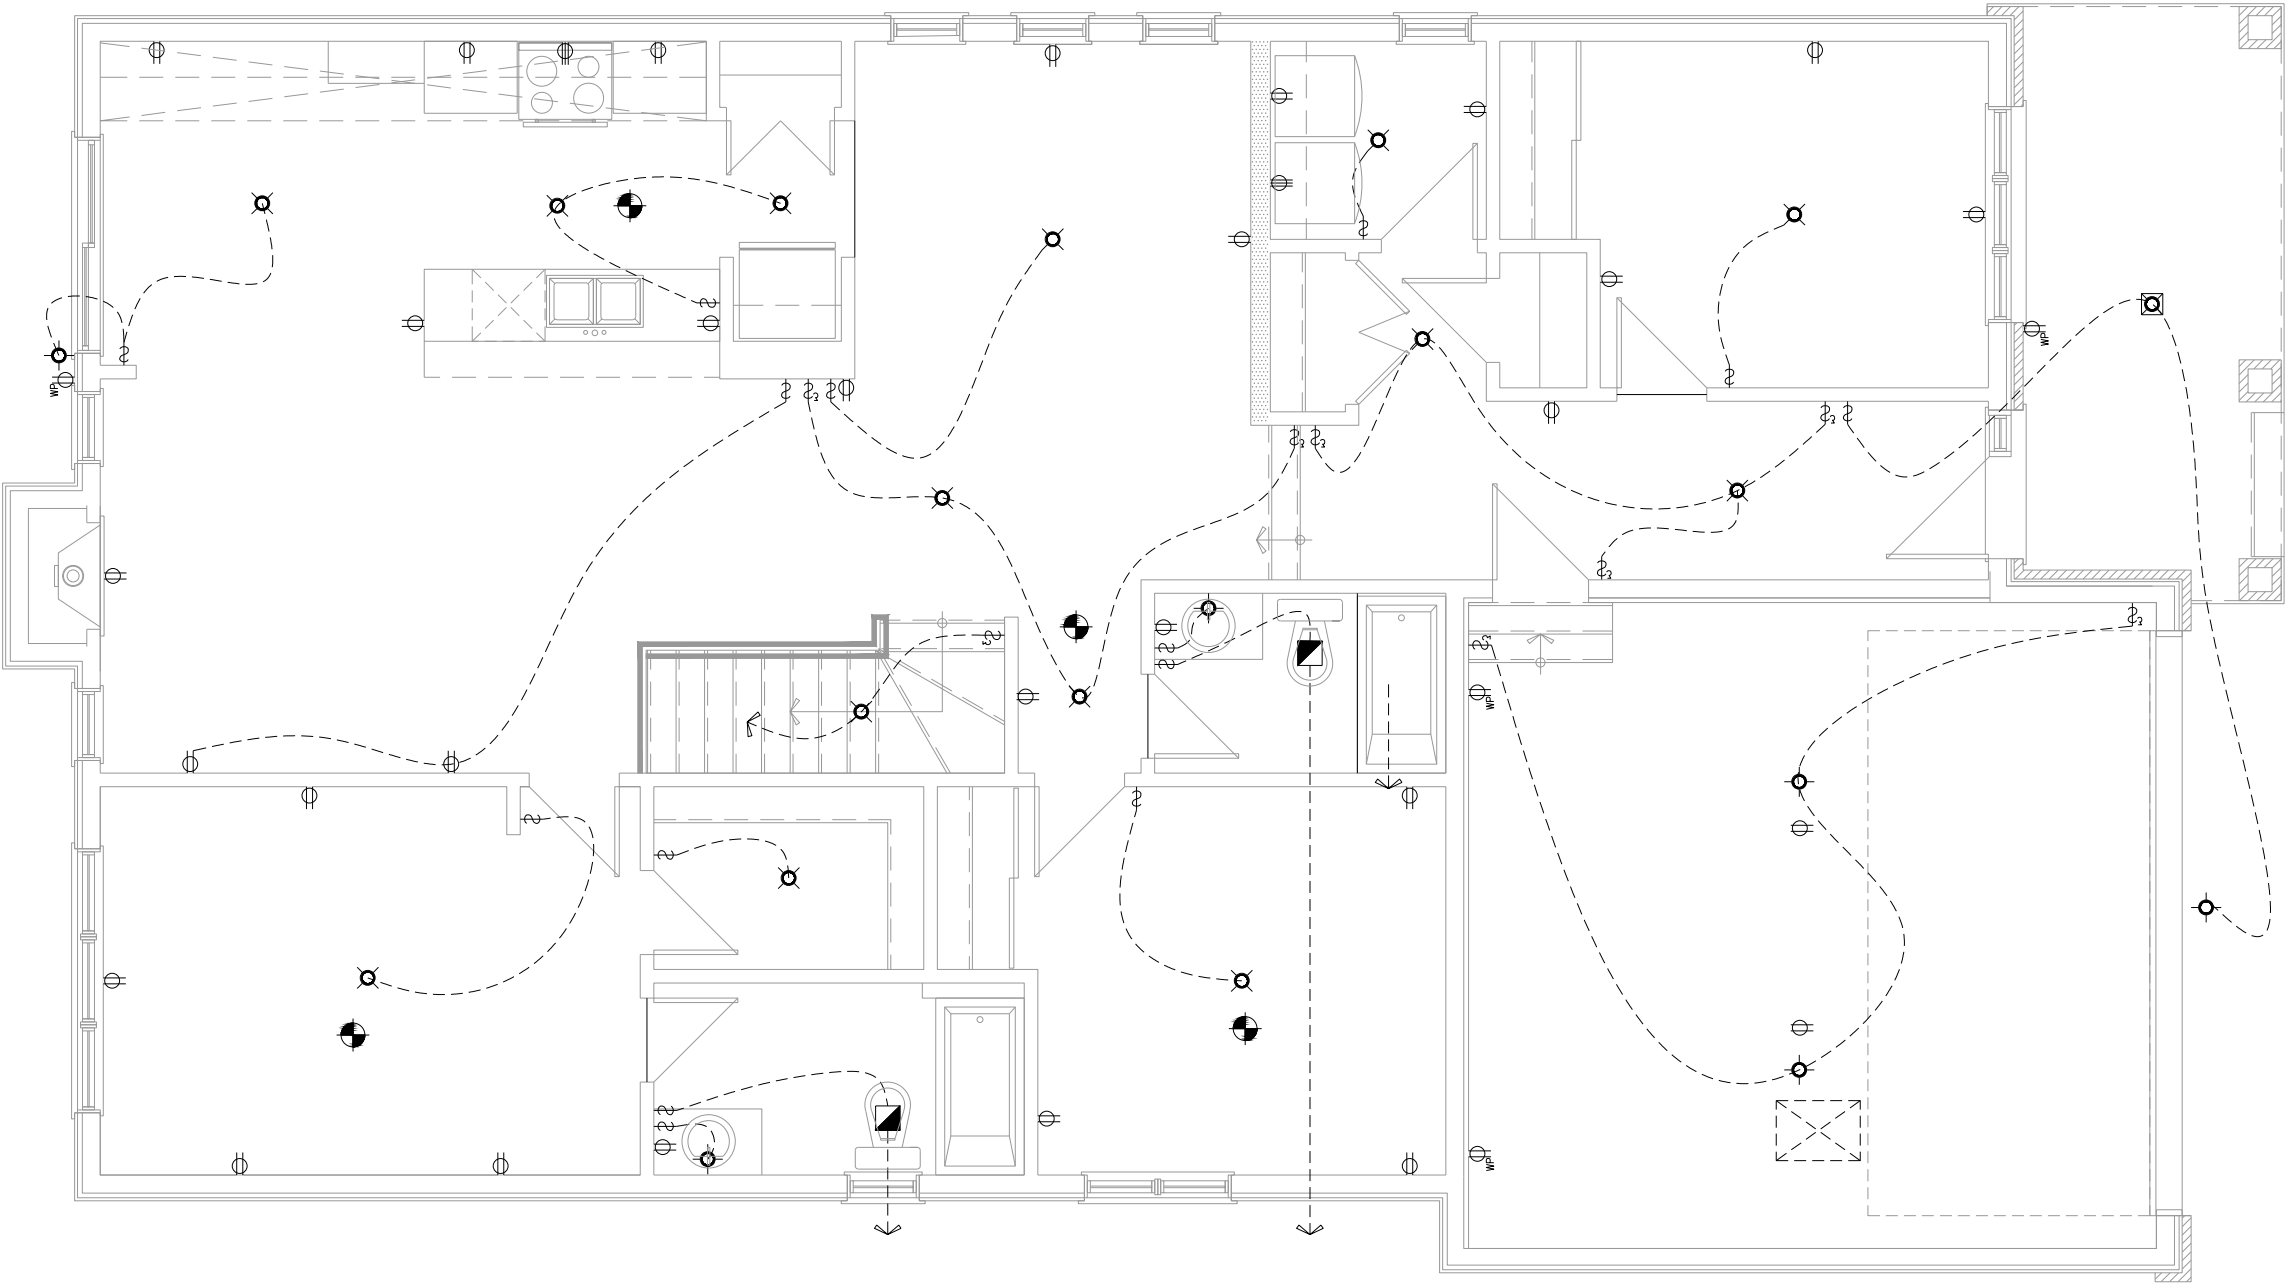

- ☉ = SMOKE ALARMS AS PER SECTION 9.10.19. OF THE ONTARIO BUILDING CODE:
- SHALL HAVE A VISUAL SIGNALING DEVICE;
  - ARE REQUIRED IN EACH SLEEPING ROOM AND HALLWAY;
  - ARE REQUIRED ON EACH STOREY, INCLUDING BASEMENT;
  - ARE REQUIRED TO BE PROVIDED WITH BATTERY AS AN ALTERNATIVE POWER SUPPLY CAPABLE OF PROVIDING POWER FOR AT LEAST 7 DAYS IN NORMAL CONDITION, FOLLOWED BY, 4 MINUTES OF ALARM; AND
  - CARBON MONOXIDE ALARM ARE ALSO REQUIRED ADJACENT TO EACH SLEEPING AREA.
- ◻ = PROVIDE MECHANICAL EXHAUST TO OUTSIDE

PLAN - ELECTRICAL  
GROUND FLOOR - ELEVATION A (STANDARD)  
SCALE: 3/16" = 1'-0"



ALL CONTRACTORS SHALL PERFORM THEIR WORK WHETHER DESCRIBED OR NOT, ACCORDING TO THE APPLICABLE BUILDING CODE REQUIREMENTS AND MUNICIPAL REGULATIONS.

THE GENERAL CONTRACTOR SHALL CHECK AND VERIFY ALL DIMENSIONS AND REPORT ERRORS AND OMISSIONS TO VALECRAFT'S ARCHITECTURAL DEPARTMENT.

NO DIMENSION SHOULD BE SCALED ON DRAWINGS.

THE GENERAL CONTRACTOR OR SUB-CONTRACTORS WILL BE HELD RESPONSIBLE FOR ALL WORK DONE ON THE CONSTRUCTION SITE.

I, DANIEL GUERIN, ARCHITECTURAL MANAGER FOR VALECRAFT HOMES LTD., HAVE REVIEWED THE FOLLOWING DOCUMENTS AND TAKE RESPONSIBILITY FOR THE DESIGN ACTIVITIES.

- PERSONAL BCIN #19896 TARION REGISTRATION NUMBER #611

\*\* SEE SIGNED SCHEDULE 1: DESIGNER INFORMATION FORM \*\*

THIS DRAWING IS TO BE USED IN CONJUNCTION WITH SCHEDULE B-1A AND ANY 680'S AND MAY SHOW ONLY SOME OF THE CHANGES DETAILED ON THAT DOCUMENT. SHOULD THE DRAWINGS NOT SHOW ALL ITEMS CONTAINED ON A SCHEDULE OR MISS OTHER ITEMS ALTOGETHER, THE SCHEDULE IS CONSIDERED THE GOVERNING DOCUMENT.

EXTERIOR FINISH LEGEND:

- |     |                                 |       |                            |
|-----|---------------------------------|-------|----------------------------|
| B   | - BRICK (MAIN)                  | AF    | - ALUMINUM FASCIA          |
| B1  | - BRICK SOLDIER COURSE (ACCENT) | AC    | - ALUMINUM CLADDING        |
| B2  | - BRICK SOLDIER COURSE (ACCENT) | AB    | - 48" ALUMINUM BAND        |
|     | + 20mm PROUD                    | AS    | - ASPHALT SHINGLES         |
| B3  | - BRICK SLEEPER COURSE          | F     | - FLASHING                 |
| B4  | - STACK BOND (ACCENT)           | V     | - ROOF VENT (MAXIMUM)      |
| B5  | - BRICK SILL (ACCENT)           | P     | - PARGING                  |
| B6  | - BRICK ROW LOCK (ACCENT)       | PC    | - PARGING                  |
| B7  | - BRICK CORBELLING              | PCH10 | - PRECAST HEADER 10"       |
| B8  | - BRICK COINING 20mm PROUD      | PCH8  | - PRECAST HEADER 8"        |
| +20 | - BRICK 20mm PROUD              | PCS   | - PRECAST SILL             |
| -20 | - BRICK 20mm RECESSED           | PCB   | - PRECAST BAND             |
| S   | - SIDING (HORIZONTAL)           | VS    | - VINYL SHAKES             |
| ST  | - STONE VENEER                  | VEC   | - SIDING (VERTICAL CORNER) |
| T   | - TRIM 200mm COVE SIDING        |       |                            |

2012 O.B.C. DRAWINGS  
DRAWING SCHEDULE

REV-2	AS PER STRUCTURAL REVIEW	08/28/2018	VH
REV-1	NEW STANDARD DRWG MODIFICATION	11/02/2018	MP
NO.	DESCRIPTION	DATE	BY

LOT: 11 PST 6  
DATE: 08/24/2021

DRAWING: ELECTRICAL  
GROUND FLOOR - STANDARD

ADDRESS: XX SCALE: 3/16" = 1'-0" DATE: XX/XX/XXXX

1015 - THE MURRY  
2018 FOOTPRINT

(STANDARD DRAWINGS)

SHEET:

E2a