

It is the builder's complete responsibility to ensure that all plans submitted for approval fully comply with the Architectural Guidelines and all applicable regulations and requirements including zoning provisions and any provisions in the subdivision agreement. The Control Architect is not responsible in any way for examining or approving site (lotting) plans or working drawings with respect to any zoning or building code or permit matter or that any house can be properly built or located on its lot.

This is to certify that these plans comply with the applicable Architectural Design Guidelines approved by the Town of WHITBY.


ARCHITECTURAL AFVIEW & APPROVAL

MAY 29 2013 John G. איש אענא Limited, Architect

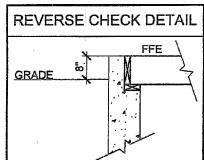

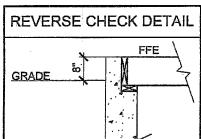

BURNING SPRINGS PLACE

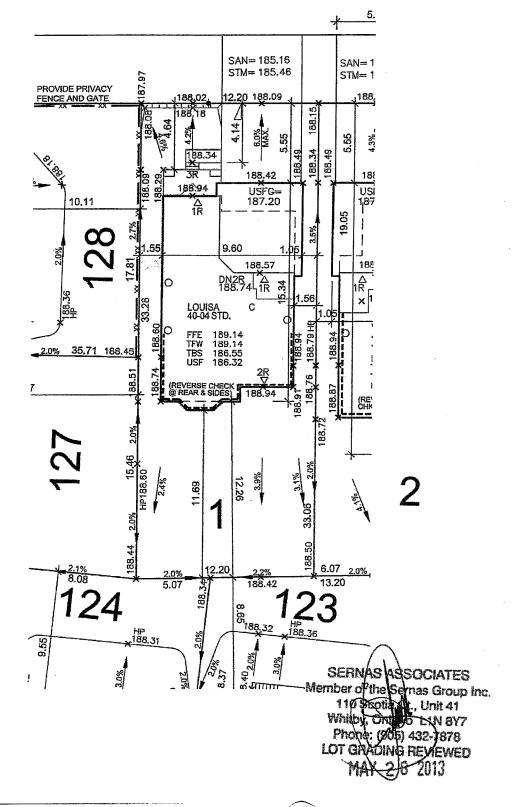

NOTE: BUILDER TO VERIFY LOCATION OF ALL HYDRANTS, STREET LIGHTS, TRANSPORMERS AND OTHER SERVICES, IF MIN. DIMENSIONS ARE NOT MAINTAINED BUILDER IS TO RELOCATE AT HIS OWN EXPENSE.

ZANCOR HOMES

PROJECT/LOCATION
OLDE WINCHESTER BROOKLIN, ONT

SITE GRADING PLAN

BUILDING STATIST	ics
REG. PLAN No.	40M-2473
ZONE	R2B*
LOT NUMBER	1
LOT AREA(m) ²	404.61m2
BLDG AREA(m) ²	132.7m2
LOT COVERAGE(%)	32.8%
No. OF STOREYS	2
MEAN HEIGHT(m)	8.10
PEAK HEIGHT(m)	NA
DECK LINE(m)	NA .

LEGEND				
FFE	FINISHED FLOOR ELEVATION			
TFW	TOP OF FOUNDATION WALL			
TBS	TOP OF BASEMENT SLAB			
USF	UNDER SIDE FOOTING			
USFR	UNDER SIDE FOOTING @ REAR			
USFG	UNDER SIDE FOOTING @ GARAGE			
TEF	TOP OF ENGINEERED FILL			
R	NUMBER OF RISERS TO GRADE			
WOD	WALKOUT DECK			
LOB	LOOKOUT BASEMENT			
WOB	WALK OUT BASEMENT			
REV	REVERSE PLAN			
STD	STANDARD PLAN			
Δ	DOOR			
0	WINDOW			
. 🛛	BELL PEDISTAL			
	CABLE PEDISTAL			
. 🔲	CATCH BASIN			
	DBL. CATCH BASIN			
*	ENGINEERED FILL			
- 4/ 4	HYDRO CONNECTION			
Ŷ	FIRE HYDRANT			
SL.	STREET LIGHT			
	MAIL BOX			
	TRANSFORMER			
⊕	WATER VALVE			
•	WATER CONNECTION			
$\overset{\cdot}{ abla}$	SEWER CONNECTIONS 2 LOTS			
7	SEWER CONNECTIONS 1 LOT			
AC	AIR CONDITIONING			
E +	DOWN SPOUT TO SPLASH PAD			
>	SWALE DIRECTION			
— x —	CHAINLINK FENCE			
—— xx ——	PRIVACY FENCE			
——xxx——	SOUND BARRIER			
	FOOTING TO BE EXTENDED TO 1.25 (MIN) BELOW GRADE			
	TO 1.25 (MIN) BELLOW GRADE			

15	SUED OR REVISIO	и сомм	ENT	S
NÖ.	DESCRIPTION	DATE	DWN	CHK
1	ISSUED FOR REVIEW	MAY 21/13	ES	ES
2.	ISSUED FOR FINAL	MAY 27/13	ES	SH
				_

		i		

I, ERIC SCHNEIDER DECLARE THAT I HAVE REVIEWED AND TAKE DESIGN RESPONSIBILITY FOR THE DESIGN WORK ON BEHALF OF RN DESIGN LIMITED UNDER SUBSECTION 2.17.4 OF THE BUILDING CODE. I AM QUALIFIED, AND THE FIRM IS REGISTERED, IN THE APPROPRIATE CLASSES/CATEGORIES.

30840 QUALIFIED DESIGNER BCIN 26995 FIRM BCIN _

MAY 27, 2013

DRAWN BY ES

SCALE 1:250 PROJECT No.

09014

LOT NUMBER 1



Imagine - Inspire - Create