



Construction Scheme


Suite: 515, Level: 5 - Region

STANDARD SUITE FINISHES (SEE UPGRADE SUMMARY FOR EXTRAS)


CERAMICS

		UPGRADE
Ceiling Tile - Master Ensuite Tub Alcove(MOD)		
Ceiling Tile - Main Bath Tub Alcove(MOD)		
Floor Tile (Main Bath)	MOD (Concrete. Col: Ash Grey. Matte Finish. 12" x 24")	
Wall Field Tile (Main Bath)	MOD (Colours & Dimensions. Arctic White. Matte Finish. 4" x 16")	
Accent Tile (Main Bath)	MOD (Colours & Dimensions. Sterling Grey. Matte Finish. 4" x 16")	
Ceiling Tile (Main Bath)	MOD (Colour & Dimension. Artic White. Matte Finish. 4" X 16")	
Floor Tile (Ensuite Bath)	FAB (Concrete. Col: White. Matte Finish. 12" x 24")	
Wall Field Tile (Ensuite Bath)	FAB (Colours & Dimensions. Arctic White. Matte Finish. 8" x 20")	
Accent Tile (Ensuite Bath)	FAB (Marble Mosaic, Sliver Shadow 1"x2")	
Ceiling Tile (Ensuite Bath)	MOD (Colour & Dimesion. Artic White. Matte Finish. 8" X 20")	

CABINETRY



		UPGRADE
METRO. AL UNOVA. WHITE. HI-GLOSS (Kitchen Only)		
Cabinets (Kitchen)	Cabinet UPGRADE #3 (METRO. AL UNOVA. WHITE. HI-GLOSS)	
Vanity Cabinet (Main Bath)	MOD (Como. Grigio. Flat Panel)	
Vanity Cabinet (Ensuite Bath)	FAB (Vermount Thermofoil. Mission White. Shaker Panel)	

COUNTERTOPS AND BACKSPLASH




		UPGRADE
Quartz Upgrade to 1 1/4" Kitchen		













Backsplash (Kitchen)	MOD (Cristallo Glass Mosaic. Special Grey. 1"x2")	
Kitchen Countertop (Kitchen)	MOD (Night Shade. Quartz)	
Countertop (Main Bath)	MOD (Bianco Carrara. Marble. Polished Finish)	
Countertop (Ensuite Bath)	FAB (Brown Prominence. Marble. Polished Finish)	

FLOORING (HARDWOOD AND CARPET)


		UPGRADE
Hardwood Flooring - Standard - 2nd Bedroom		
Hardwood Flooring - Standard - Master Bedroom		
Entry (Flooring)	MOD (Solo-3 Layer Engineered Wood Floor. White Oak. Nero. 1/2X4X1/4")	
Kitchen (Flooring)	MOD (Solo-3 Layer Engineered Wood Floor. White Oak. Nero. 1/2X4X1/4")	
Living Room/Dining Room (Flooring)	MOD (Solo-3 Layer Engineered Wood Floor. White Oak. Nero. 1/2X4X1/4")	
Den (Flooring)	MOD (Solo-3 Layer Engineered Wood Floor. White Oak. Nero. 1/2X4X1/4")	
Master Bedroom (Flooring)	MOD (Solo-3 Layer Engineered Wood Floor. White Oak. Nero. 1/2X4X1/4")	
2nd Bedroom (Flooring)	MOD (Solo-3 Layer Engineered Wood Floor. White Oak. Nero. 1/2X4X1/4")	

EXTRAS

		UPGRADE
Smooth Ceiling - Throughout		
Crown Moulding with Den - Option 2 - Main Living Area		
Trim and Door Casings - Traditional 73 and 108		

Interior Door 2 Panel - Option 1	Quantity: 6	
Electric Fireplace without Mantel - Option 1: Napoleon EF39HD		
24" Deep Upper Cabinet Above Fridge with a 5/8" Fridge Gable		
Valence Lighting		
Ensuite Bath - Medicine Cabinet		
Shower Stall - No Enclosure		
Appliance Upgrade Package - Option 1 (Kitchen Aid) - Pots & Pans Gift with Upgrade		
Front Loader Washer and Dryer - Whirlpool Duet 2014 (In Lieu of Standard)		
Option 1 - Open Roll Roller Shades		
Option 1 - Open Roll Roller Shades - Master Bedroom - Canvas		
Option 1 - Open Roll Roller Shades - 2nd Bedroom - Canvas		
Option 1 - Open Roll Roller Shades - Dining/Living - Pearl		

Suite: 515, Level: 5 - Region

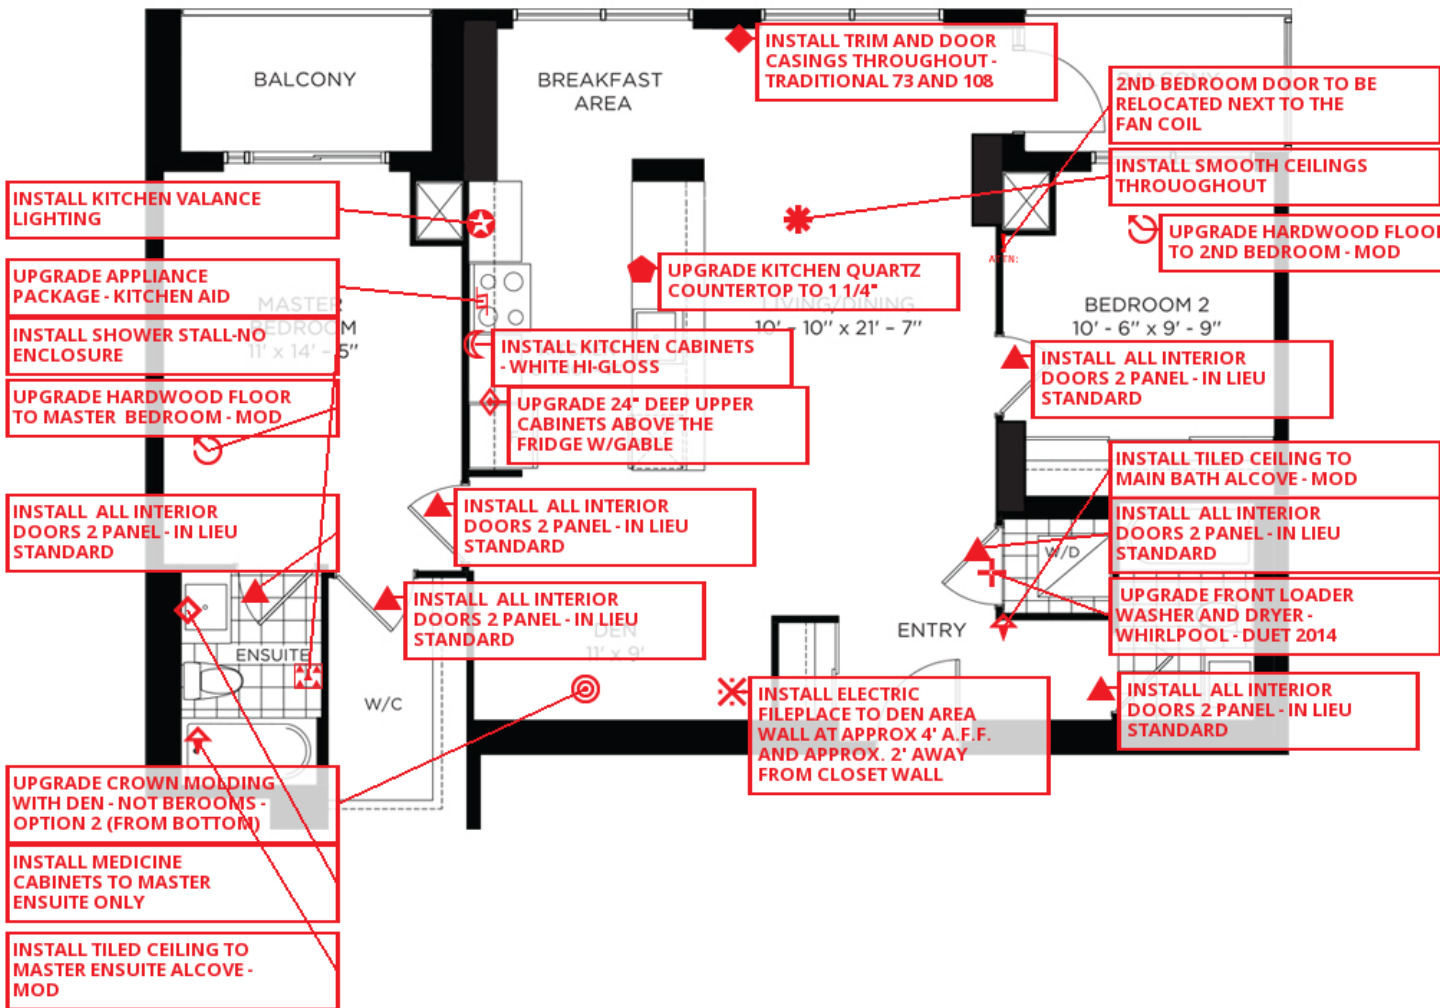

MAIN LEVEL



INSTALL SHOWER STALL ONLY TO MASTER ENSUITE IN LIEU OF STANDARD TUB AS PER REVISED FLOOR PLAN NOVEMBER 25/14

SCHEDULE "A" - TOWER 2

TO AGREEMENT OF
PURCHASE AND SALE

Unit 14, Level 5, Suite 515

Revision Date
November 25/14

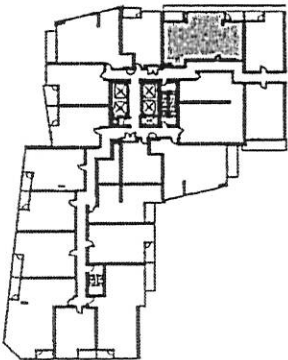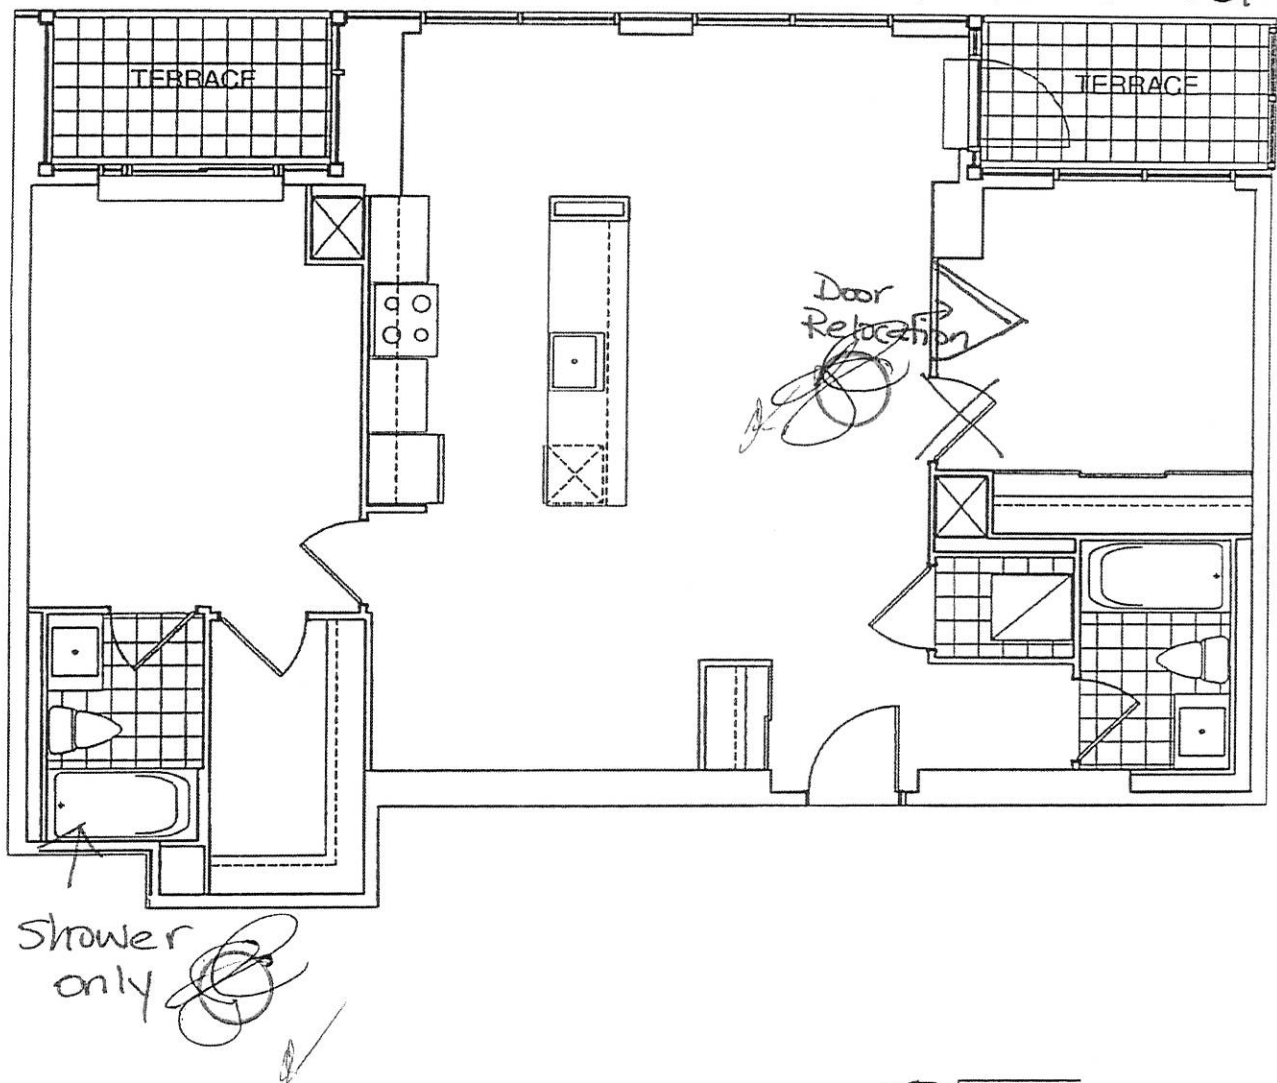

This drawing is not to scale. All details and dimensions, if any, are approximate, and subject to change without notice. Floor plans are subject to change in accordance with the Condominium Documents. Balconies and terraces are shown for display purposes only and are subject to change for architectural or approval authority requirements and may vary from floor to floor. Window design may vary. Suite purchased may be mirror image of layout shown. Flooring patterns may vary.

E. & O.E.



BUILDING
NORTH

Purchaser's Initials _____

Purchaser's Initials _____

Vendor's Initials _____