



CONSTRUCTION SUMMARY

10 - 1 - The Rideau 2 (42-2) Elev C
CEILINGS

Inv.46	1 - SMOOTH CEILINGS - 2ND FLOOR
Line530	Note:
3Jun15 / 2Sep15	
Inv.46	1 - SMOOTH CEILINGS - MAIN FLOOR
Line531	Note:
3Jun15 / 2Sep15	

CONSTRUCTION

Inv.46	1 - PLEASE CENTRE THE EXISITING LIGHT FIXTURE IN LIVING ROOM AND DINING ROOM AS PER SKECTH
Line538	Note:
3Jun15 / 2Sep15	

HARDWOOD FLOORING


Inv.46	1 - HARDWOOD - STANDARD - 2¼ MERCIER SOLID OAK - STANDARD COLOURS - UPPER HALL
Line532	Note:
3Jun15 / 2Sep15	
Inv.46	1 - HARDWOOD - STANDARD - 2¼ MERCIER SOLID OAK - STANDARD COLOURS - LANDING
Line533	Note:
3Jun15 / 2Sep15	

HEATING & VENTILATION

Inv.46	1 - GAS LINE - ROUGH IN GAS LINE -STOVE -
Line534	Note:
3Jun15 / 2Sep15	

STAIRS AND RAILINGS / NOSINGS

Inv.46	1 - UPGRADE RAILING- UPGRADE 2 WROUGHT IRON LEVEL 3 GREY
Line536	Note:
3Jun15 / 2Sep15	
Inv.46	1 - UPGRADING BASEMENT STAIRS TO OAK (NATURAL FINISH) -
Line537	Note:
3Jun15 / 2Sep15	

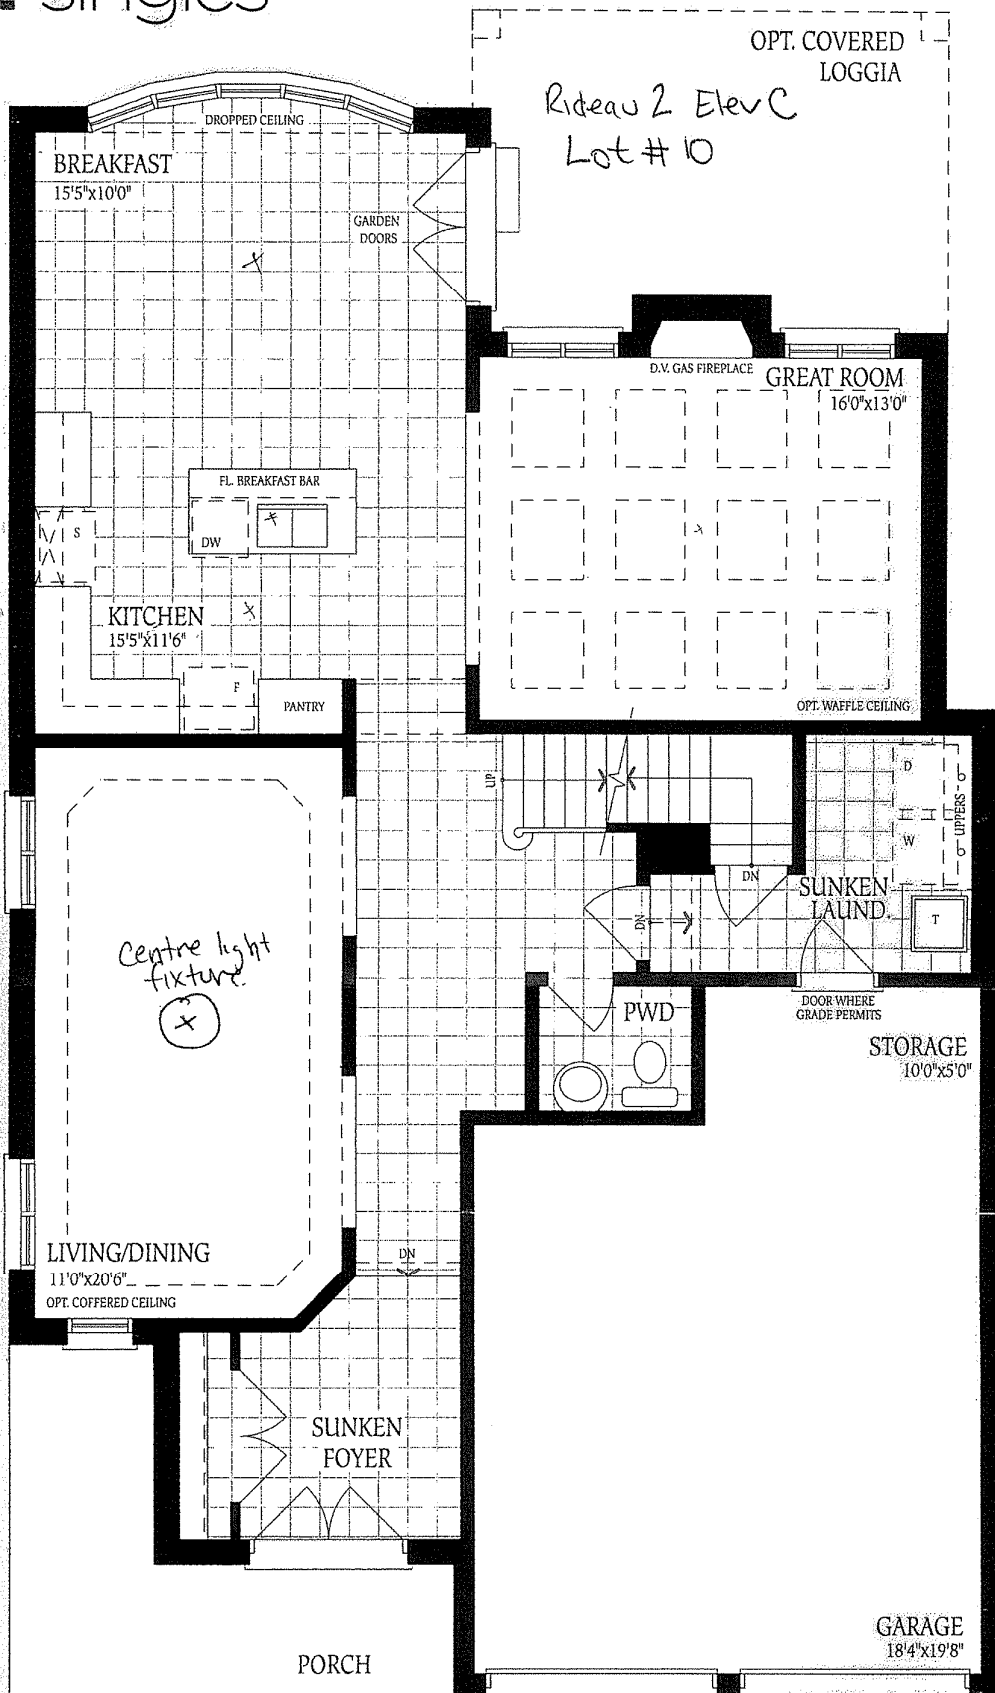

Ground Floor
Elevation A

