



CONSTRUCTION SUMMARY

74 Left - 1 - The Sedona 1 (30-1) Elev B  
ELECTRICAL

|                   |   |
|-------------------|---|
| Inv.153           | 1 - CEILING OUTLET - ON NEW SWITCH - EXTRA INTERIOR CEILING OUTLET ROUGH IN NO<br>FIXTURE ON NEW SWITCH - CENTERED OVER BREAKFAST BAR - AS PER SKETCH |
| Line1434          | Note:   |
| 8Jul15 / 9Sep15   |   |
| Inv.153           | 1 - CEILING OUTLET - ON NEW SWITCH - EXTRA EXTERIOR CEILING OUTLET ROUGH IN NO<br>FIXTURE ON NEW SWITCH - CENTERED ON OUTSIDE PORCH - AS PER SKETCH   |
| Line1435          | Note:   |
| 8Jul15 / 9Sep15   |   |
| Inv.153           | 1 - ROUGH IN ONLY FOR VALANCE LIGHTING UNDER KITCHEN CUPBOARD - DOES NOT<br>INCLUDE SWITCH -                                                          |
| Line1503          | Note:   |
| 8Jul15 / 9Sep15   |   |
| Inv.153           | 1 - 3 WAY SWITCH FOR LIGHT VALANCE ROUGH IN   |
| Line1528          | Note:   |
| 8Jul15 / 9Sep15   |   |
| Inv.172           | 1 - 200 AMP SERVICE - UPGRADE TO   |
| Line1974          | Note:   |
| 12Jul15 / 16Aug15 |   |

HARDWOOD FLOORING

|                 |                                                                                   |
|-----------------|-----------------------------------------------------------------------------------|
| Inv.153         | 1 - HARDWOOD - STANDARD - 2¼ MERCIER SOLID OAK - STANDARD COLOURS - LANDING       |
| Line1430        | Note:                                                                             |
| 8Jul15 / 9Sep15 |                                                                                   |
| Inv.153         | 1 - HARDWOOD - STANDARD - 2¼ MERCIER SOLID OAK - STANDARD COLOURS - UPPER<br>HALL |
| Line1429        | Note:                                                                             |
| 8Jul15 / 9Sep15 |                                                                                   |

PLUMBING

|                 |                                                           |
|-----------------|-----------------------------------------------------------|
| Inv.153         | 1 - ICE MAKER ROUGH IN - WATERLINE TO FRIDGE FOR ICEMAKER |
| Line1432        | Note:                                                     |
| 8Jul15 / 9Sep15 |                                                           |

STAIRS AND RAILINGS / NOSINGS


|                 |                                                                  |
|-----------------|------------------------------------------------------------------|
| Inv.153         | 1 - UPGRADE RAILING - UPGRADE 2 - LEVEL 1 - WROUGHT IRON - BLACK |
| Line1433        | Note:                                                            |
| 8Jul15 / 9Sep15 |                                                                  |



GreenValley  
ESTATES

30' semis

LOT 74L  
SEDONA 1  
ELEV B

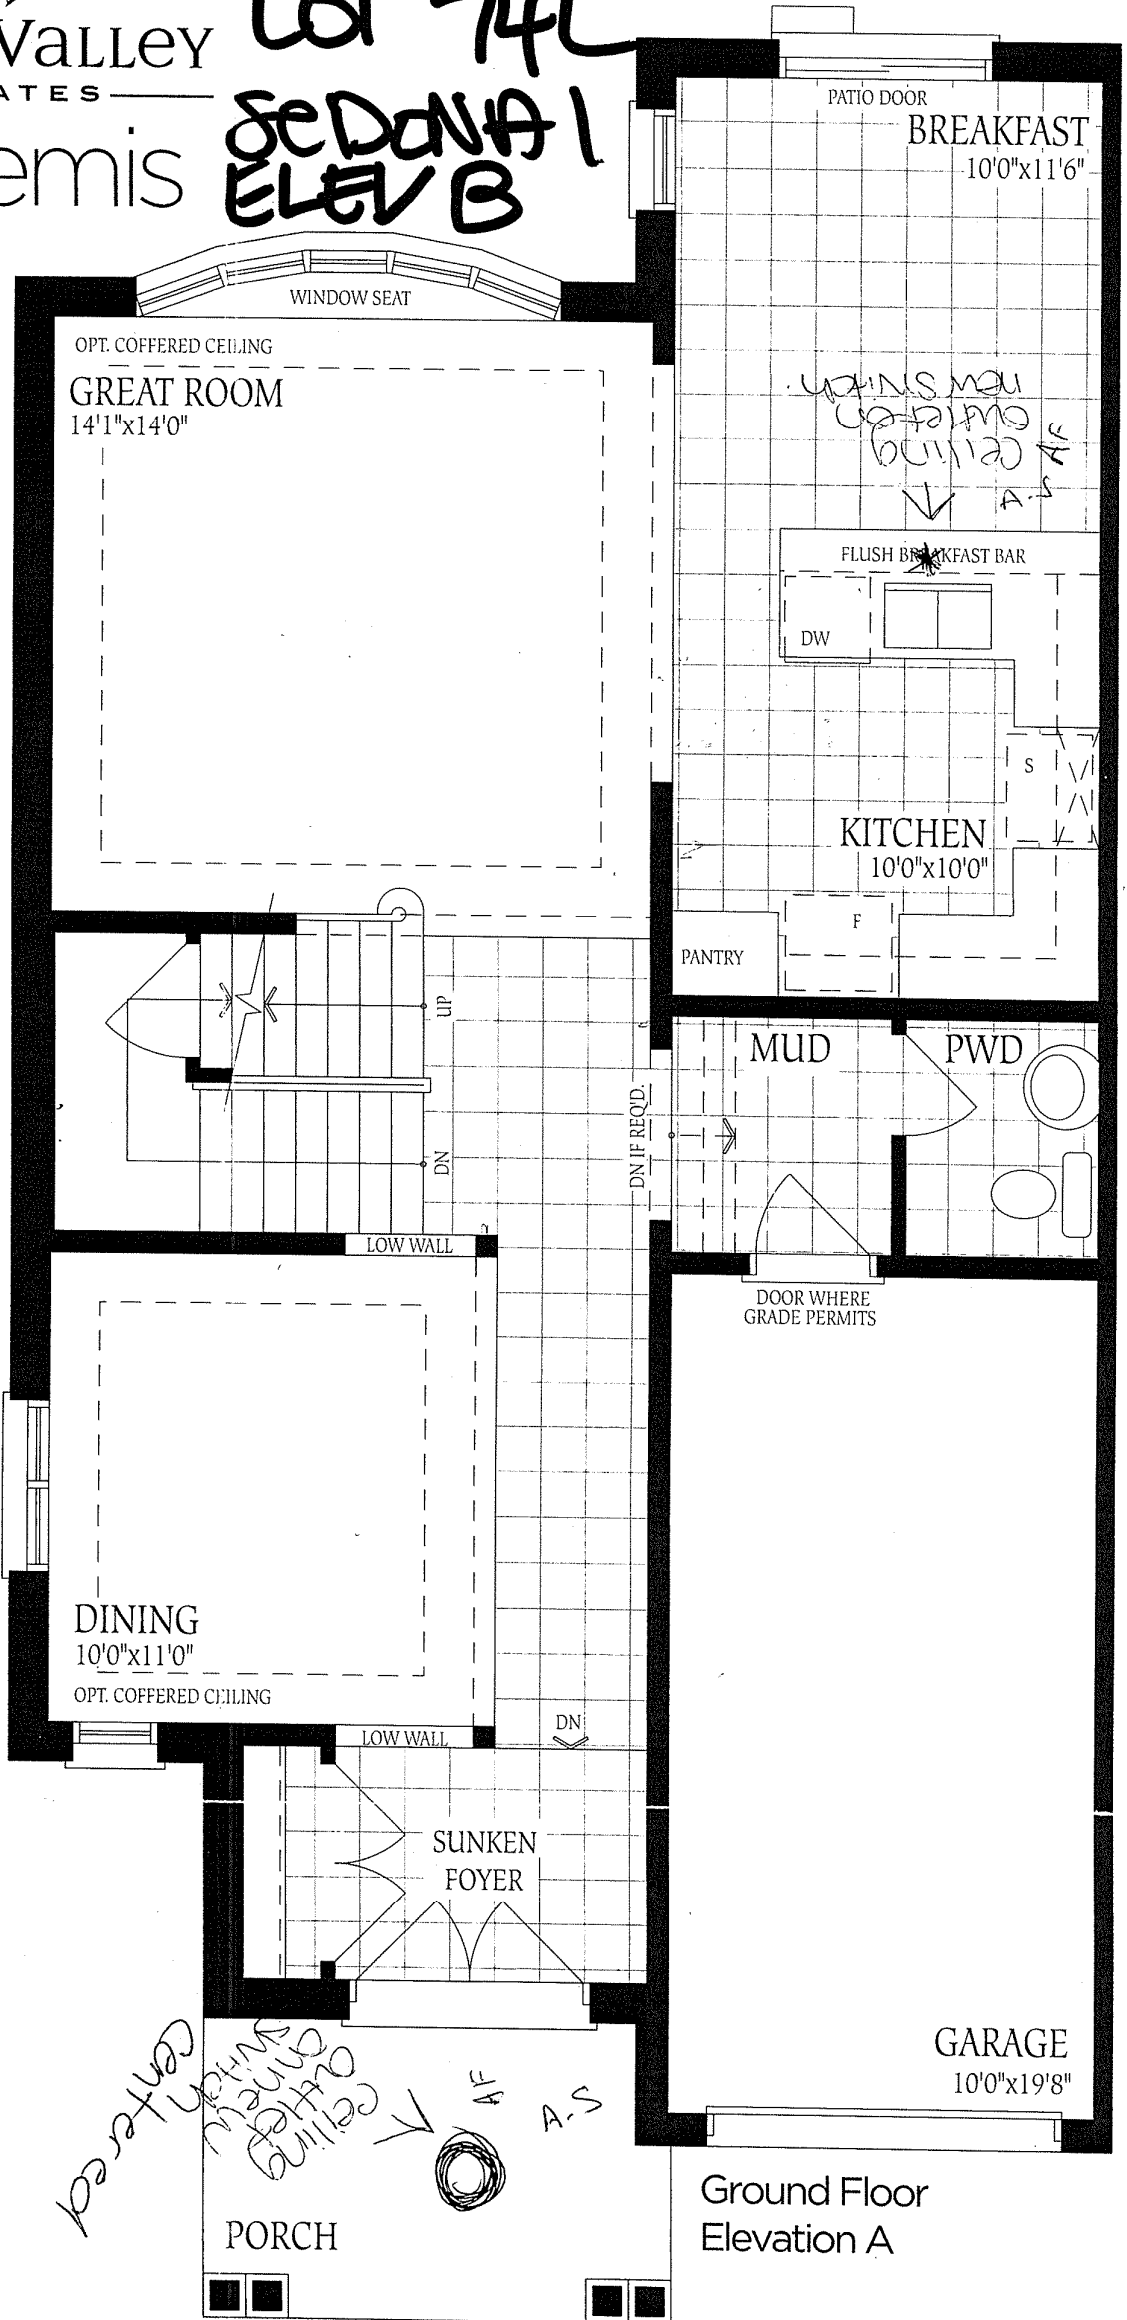

Ground Floor  
Elevation A