



CONSTRUCTION SUMMARY

74 Right - 1 - The Sedona 1 (30-1) Elev B
CEILINGS

Inv.99	1 - SMOOTH CEILINGS - MAIN FLOOR
Line1178	Note:
22Jun15 / 4Sep15	

CONSTRUCTION

Inv.99	1 - INSTALL 2ND FLOOR PLAN FOR BATHROOM - RELOCATE LAUNDRY TO BASEMENT - AS PER SKETCH
Line1184	Note:
22Jun15 / 4Sep15	

ELECTRICAL

Inv.99	1 - CEILING OUTLET - ON NEW SWITCH - EXTRA INTERIOR CEILING OUTLET ROUGH IN NO FIXTURE ON NEW SWITCH - ABOVE BREAKFAST BAR - AS PER SKETCH
Line1182	Note:
22Jun15 / 4Sep15	

HARDWOOD FLOORING


Inv.99	1 - HARDWOOD - STANDARD - 2¼ MERCIER SOLID OAK - STANDARD COLOURS - LANDING
Line1176	Note:
22Jun15 / 4Sep15	
Inv.99	1 - HARDWOOD - STANDARD - 2¼ MERCIER SOLID OAK - STANDARD COLOURS - UPPER HALL
Line1177	Note:
22Jun15 / 4Sep15	

PLUMBING


Inv.99	1 - ICE MAKER ROUGH IN - WATERLINE TO FRIDGE FOR ICEMAKER
Line1181	Note:
22Jun15 / 4Sep15	




LOT 74R
Secondary elev. B.

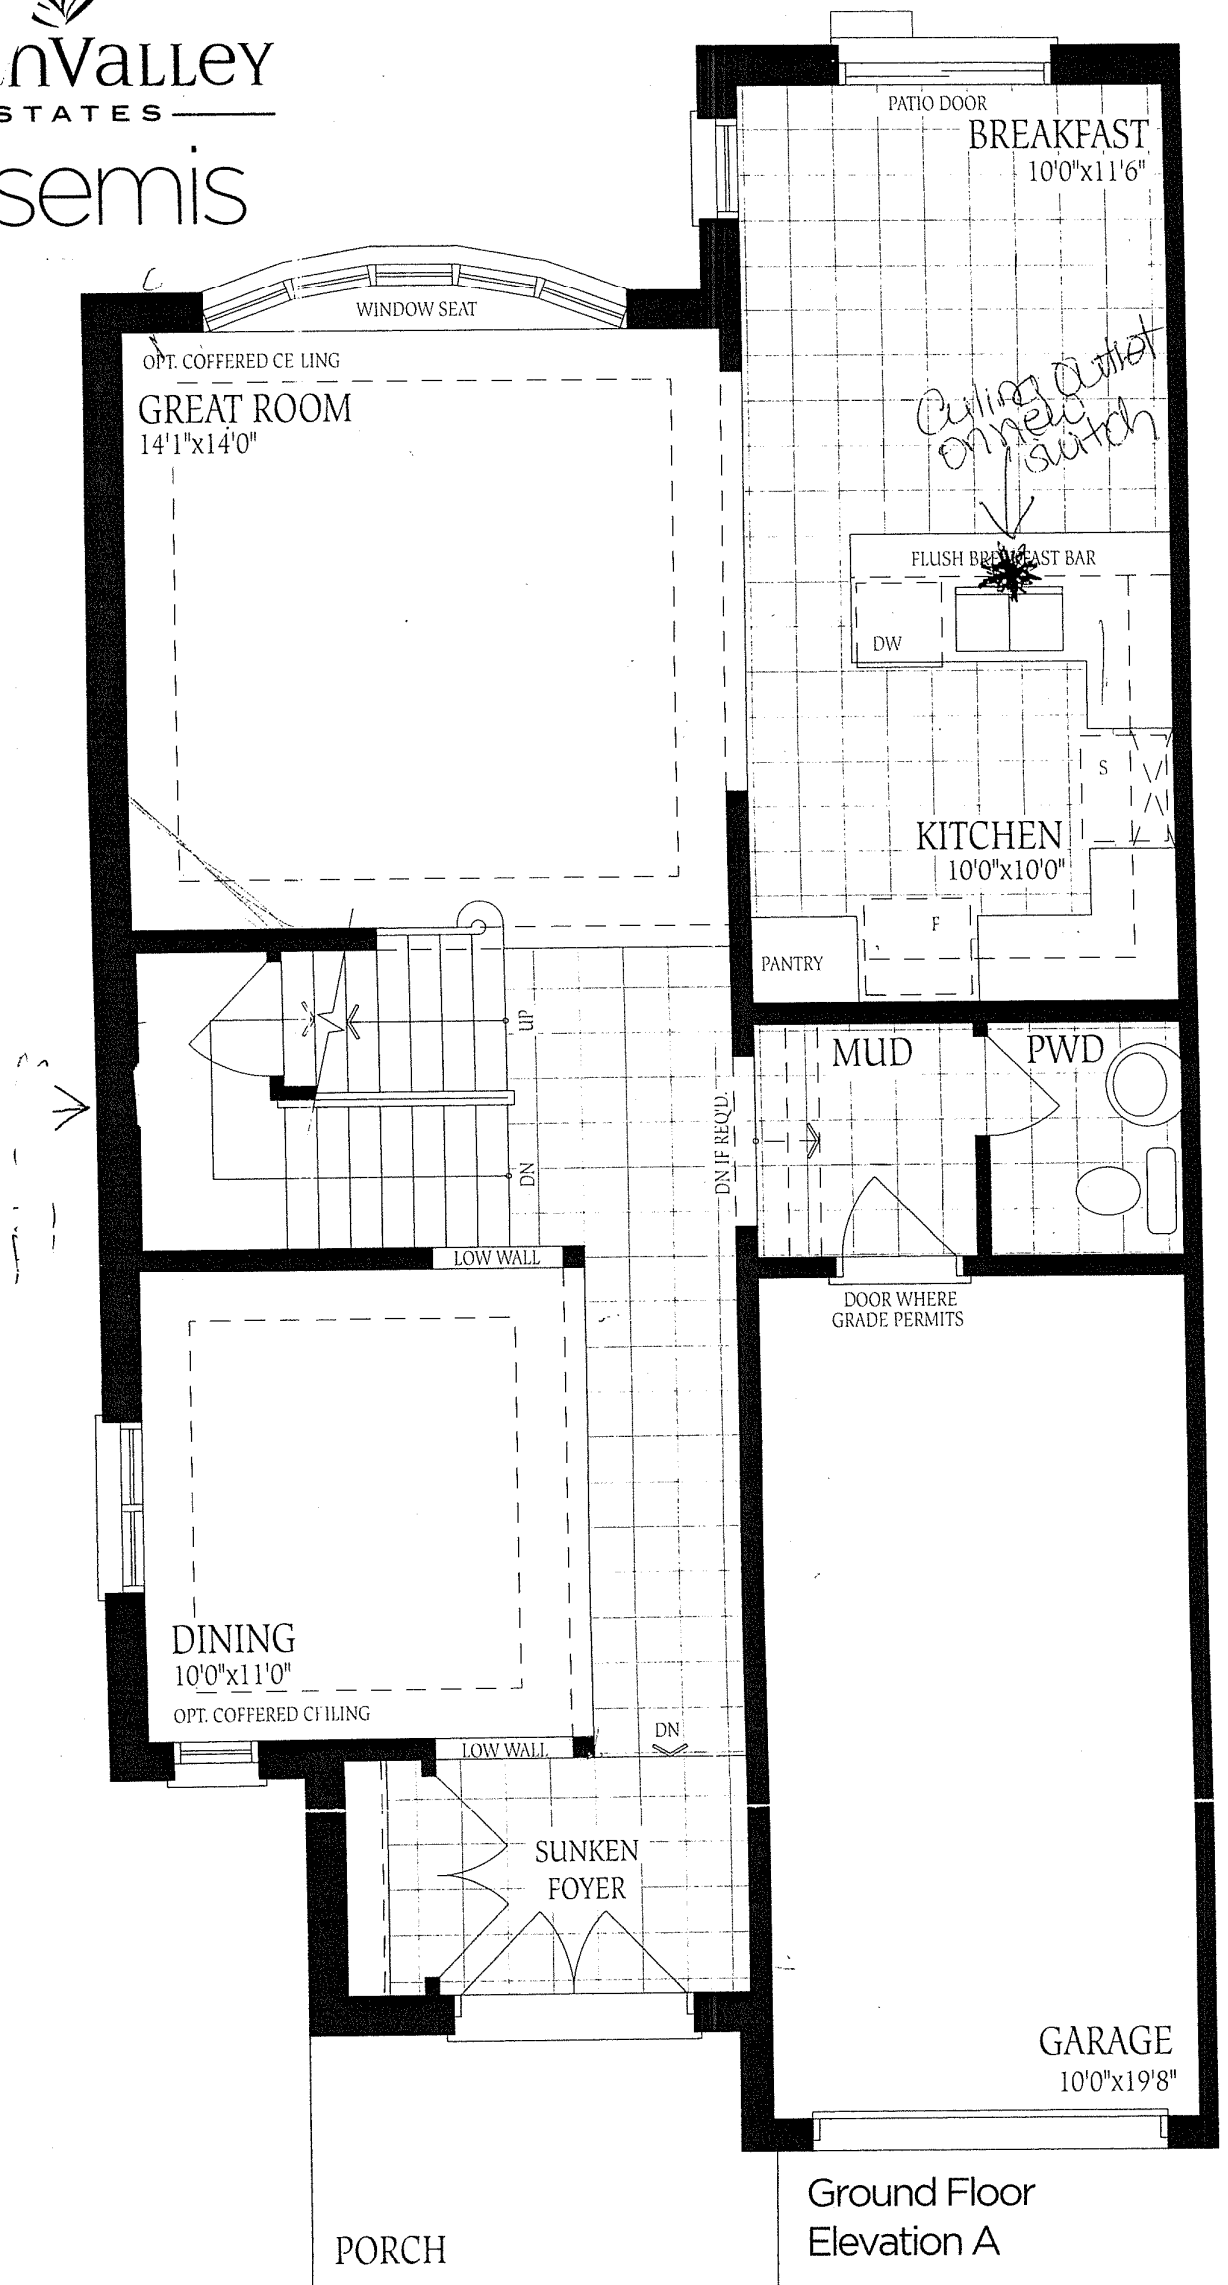

LOT 74R SEDONA 1B.

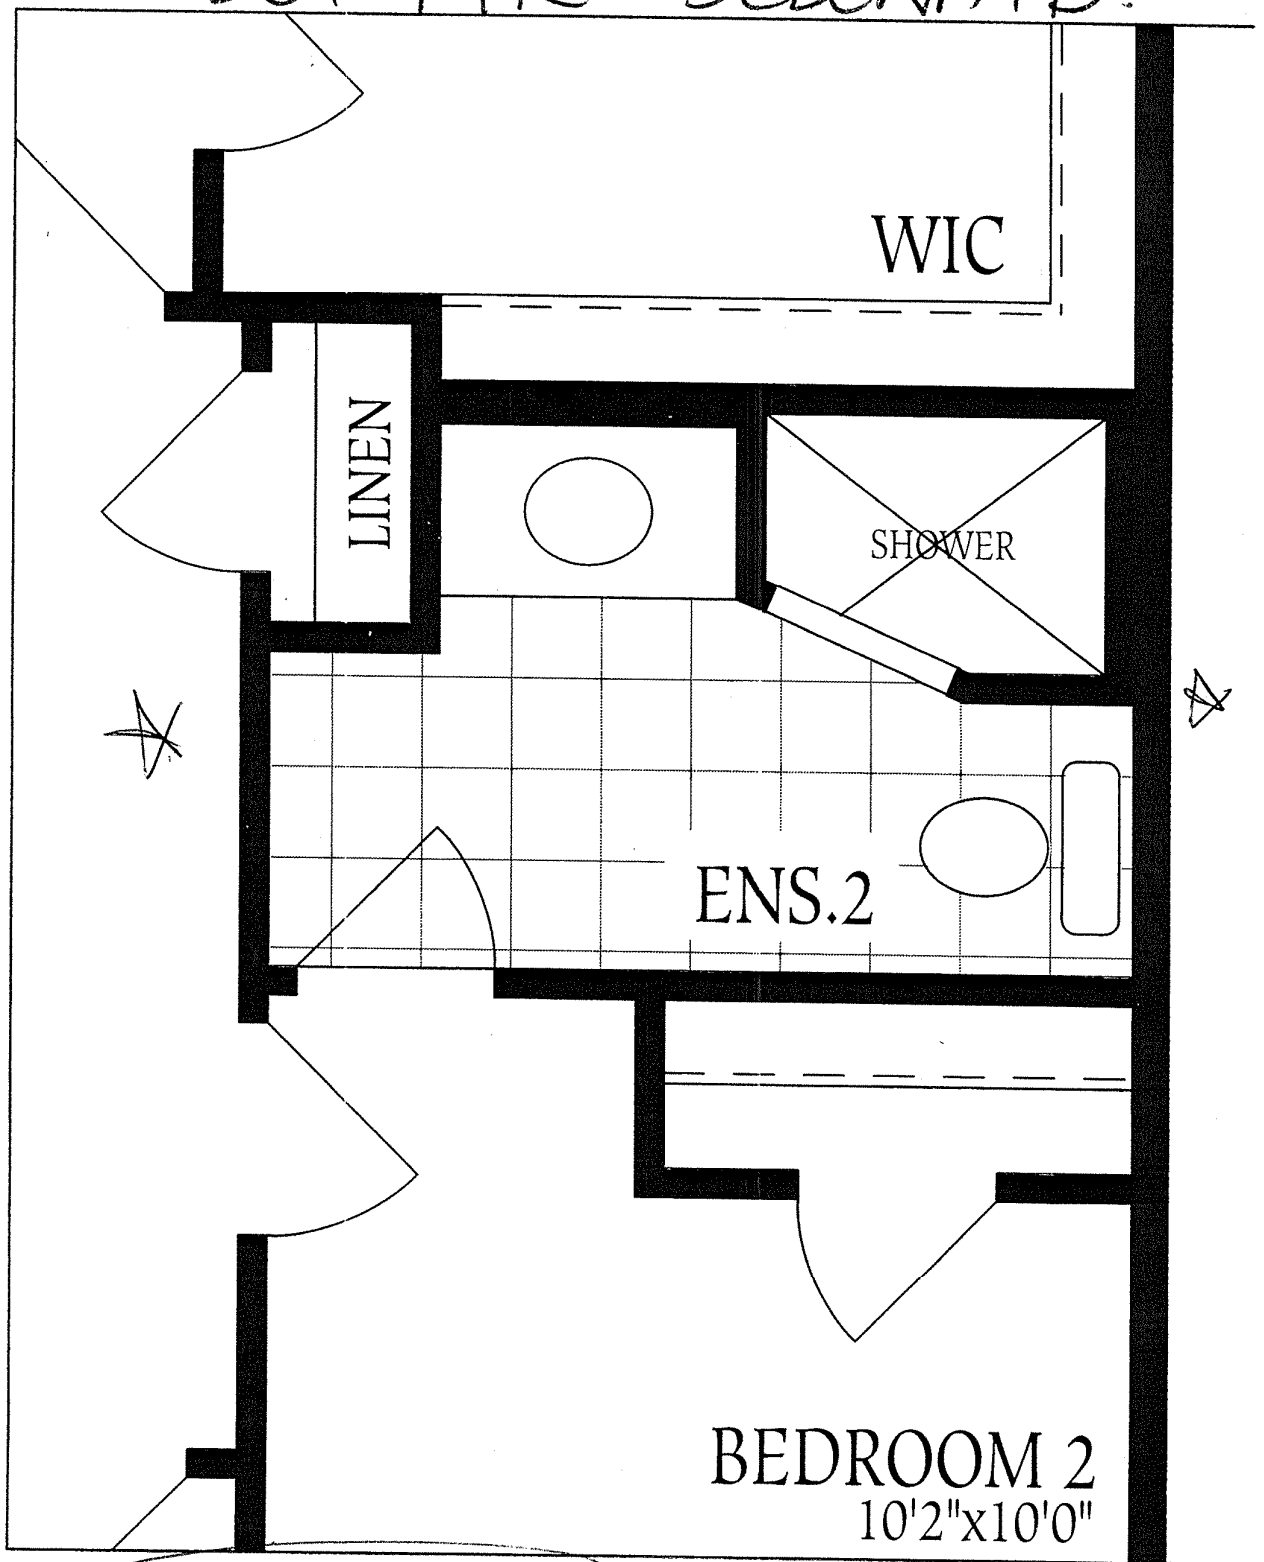

Opt. Second Floor
W/Ens. for each Bedroom
Laundry in Basement

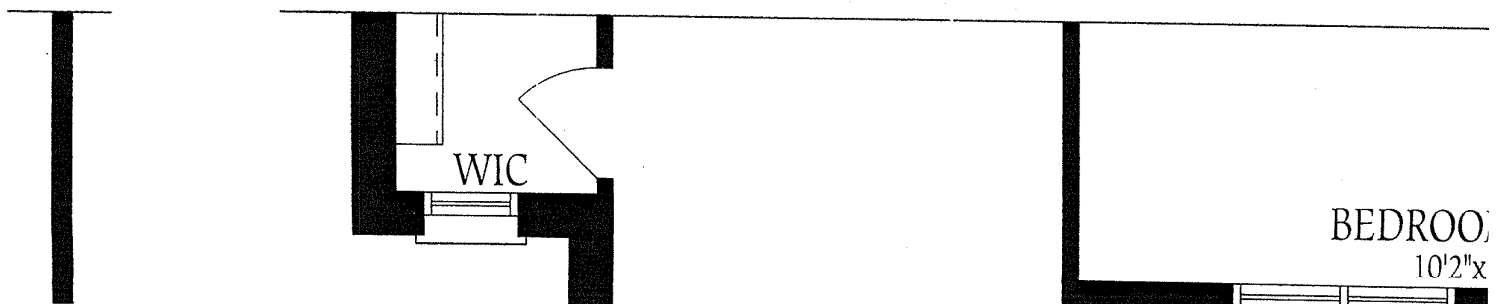

UNFINISHED
BASEMENT

LOT 74 RIGHT
SECTION A 1 B.

