



CONSTRUCTION SUMMARY

272 Right - 1 - The Sedona 4 (30-4) Elev A
CONSTRUCTION

Inv.110	2 - REMOVE BEDROOM 3 AND BEDROOM 4 WASHROOM DOORS - AS PER SKETCH
Line1146	Note:
25Jun15 / 4Sep15	

ELECTRICAL

Inv.110	1 - CEILING OUTLET - ON NEW SWITCH - EXTRA INTERIOR CEILING OUTLET ROUGH IN NO FIXTURE ON NEW SWITCH - OVER BREAKFAST BAR
Line1145	Note:
25Jun15 / 4Sep15	

HARDWOOD FLOORING

Inv.110	1 - HARDWOOD - STANDARD - 2¼ MERCIER SOLID OAK - STANDARD COLOURS - LANDING
Line1190	Note:
25Jun15 / 4Sep15	

PLUMBING

Inv.110	1 - ICE MAKER ROUGH IN - WATERLINE TO FRIDGE FOR ICEMAKER
Line1142	Note:
25Jun15 / 4Sep15	


STAIRS AND RAILINGS / NOSINGS

Inv.110	1 - UPGRADE RAILING - UPGRADE 2 - LEVEL 1 - WROUGHT IRON - BLACK
Line1143	Note:
25Jun15 / 4Sep15	

30' semis

Section 4
elev. A


272-R

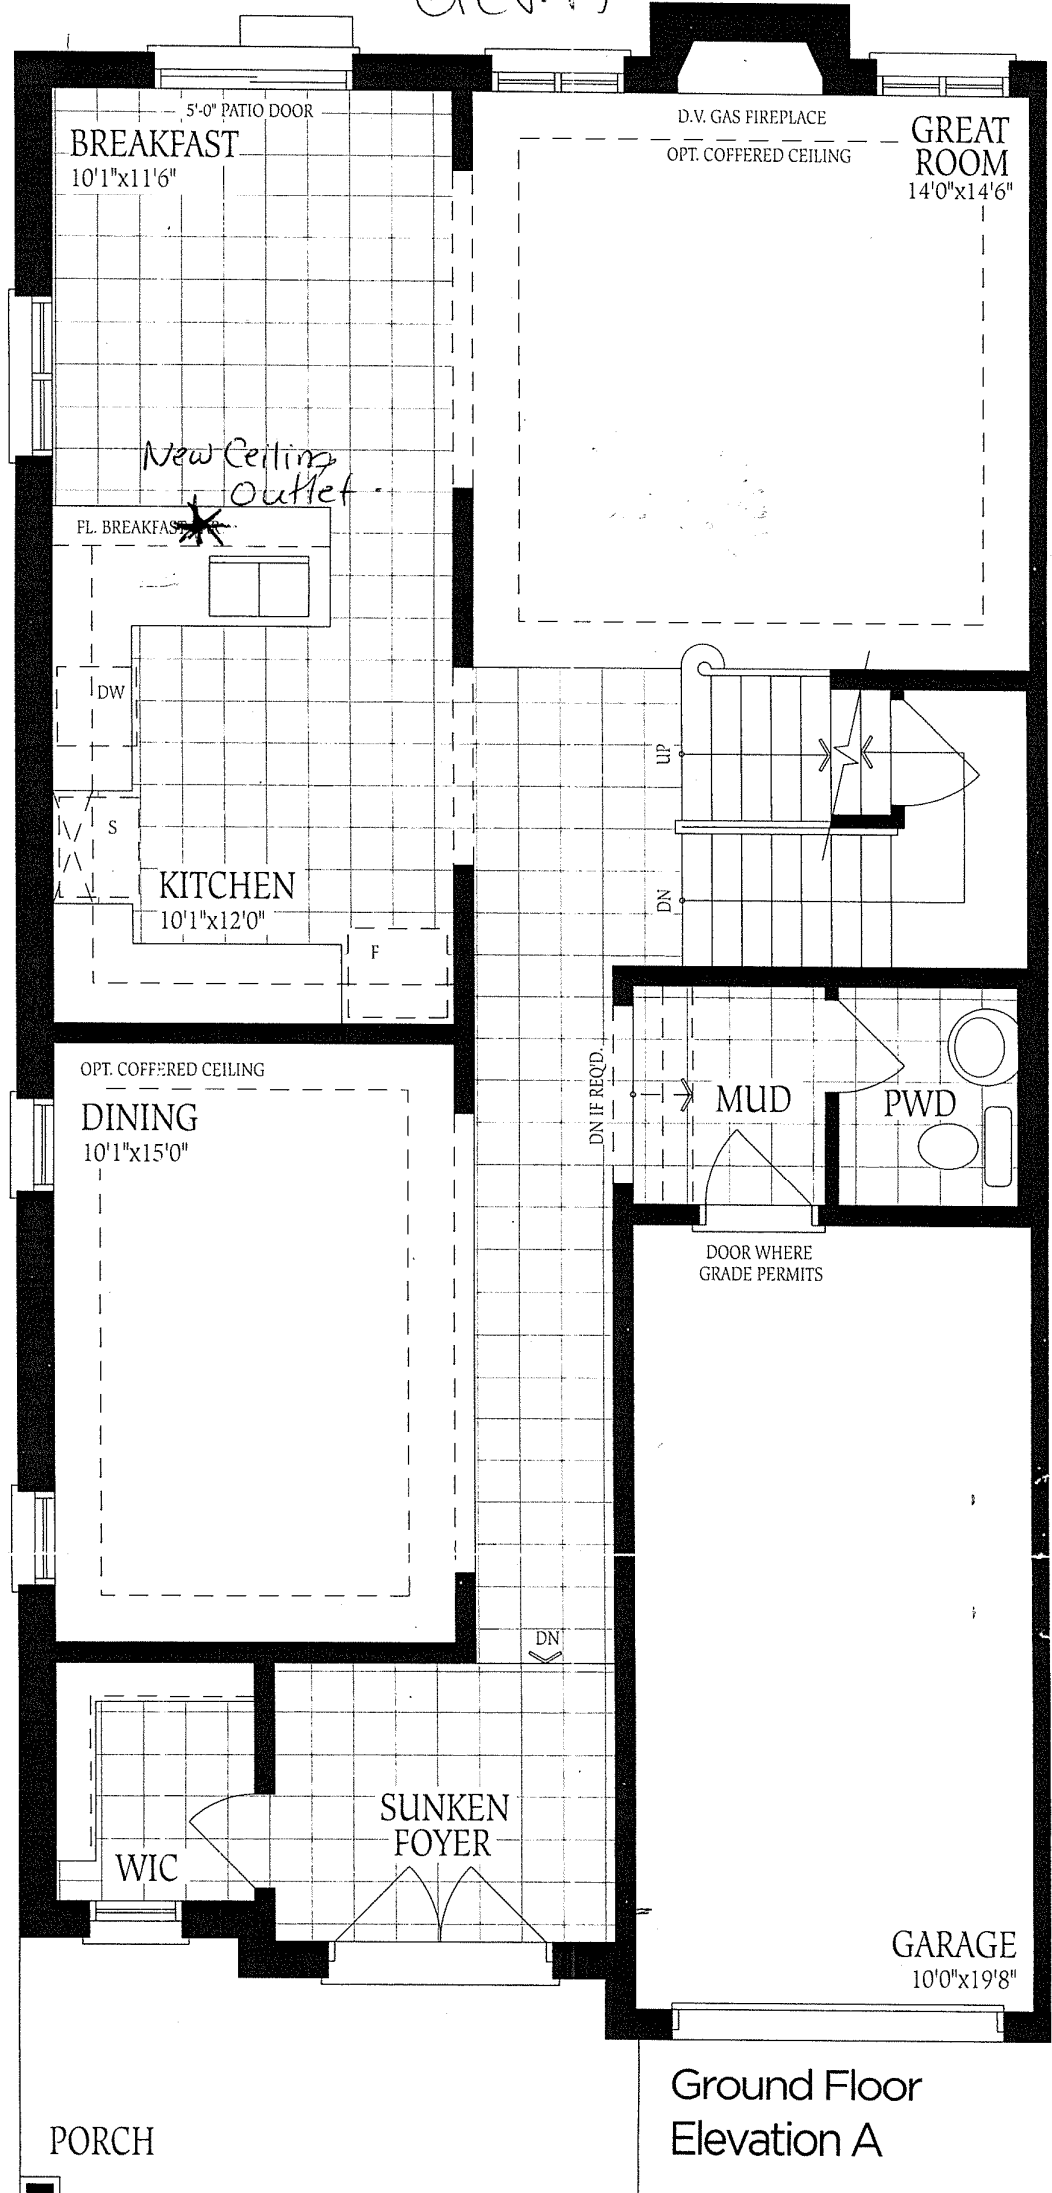

Ground Floor
Elevation A

Section 4
elevation

272-R

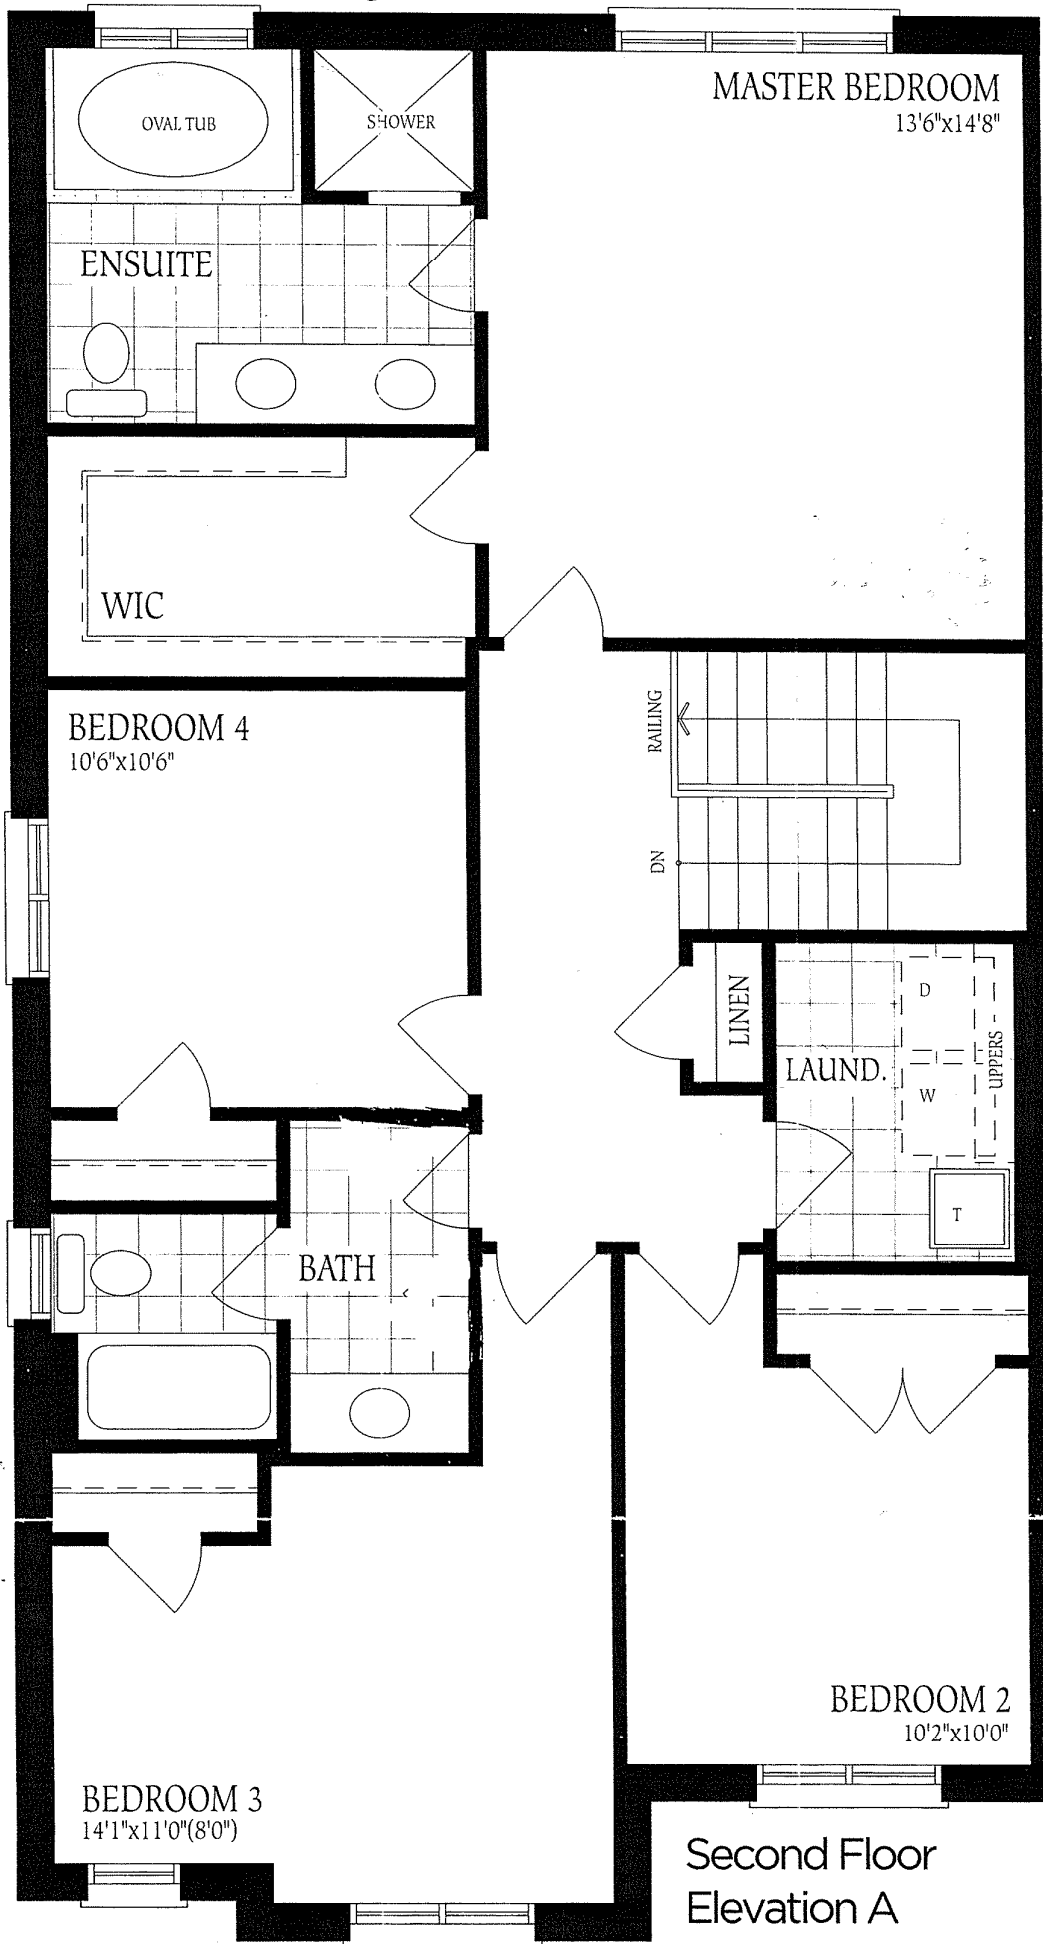

RS