



CONSTRUCTION SUMMARY

273 Right - 1 - The Sedona 1 (30-1) Elev A
ELECTRICAL

Inv.184	1 - CEILING OUTLET - ON NEW SWITCH - EXTRA INTERIOR CEILING OUTLET ROUGH IN NO FIXTURE ON NEW SWITCH - ABOVE BREAKFAST BAR - AS PER SKETCH
Line1866	Note:
14Jul15 / 4Sep15	


HARDWOOD FLOORING

Inv.184	1 - HARDWOOD - STANDARD - 2¼ MERCIER SOLID OAK - STANDARD COLOURS - LANDING
Line1864	Note:
14Jul15 / 4Sep15	

STAIRS AND RAILINGS / NOSINGS

Inv.184	1 - UPGRADE RAILING - UPGRADE 2 - LEVEL 2 - WROUGHT IRON - GREY
Line1865	Note:
14Jul15 / 4Sep15	

30' semis

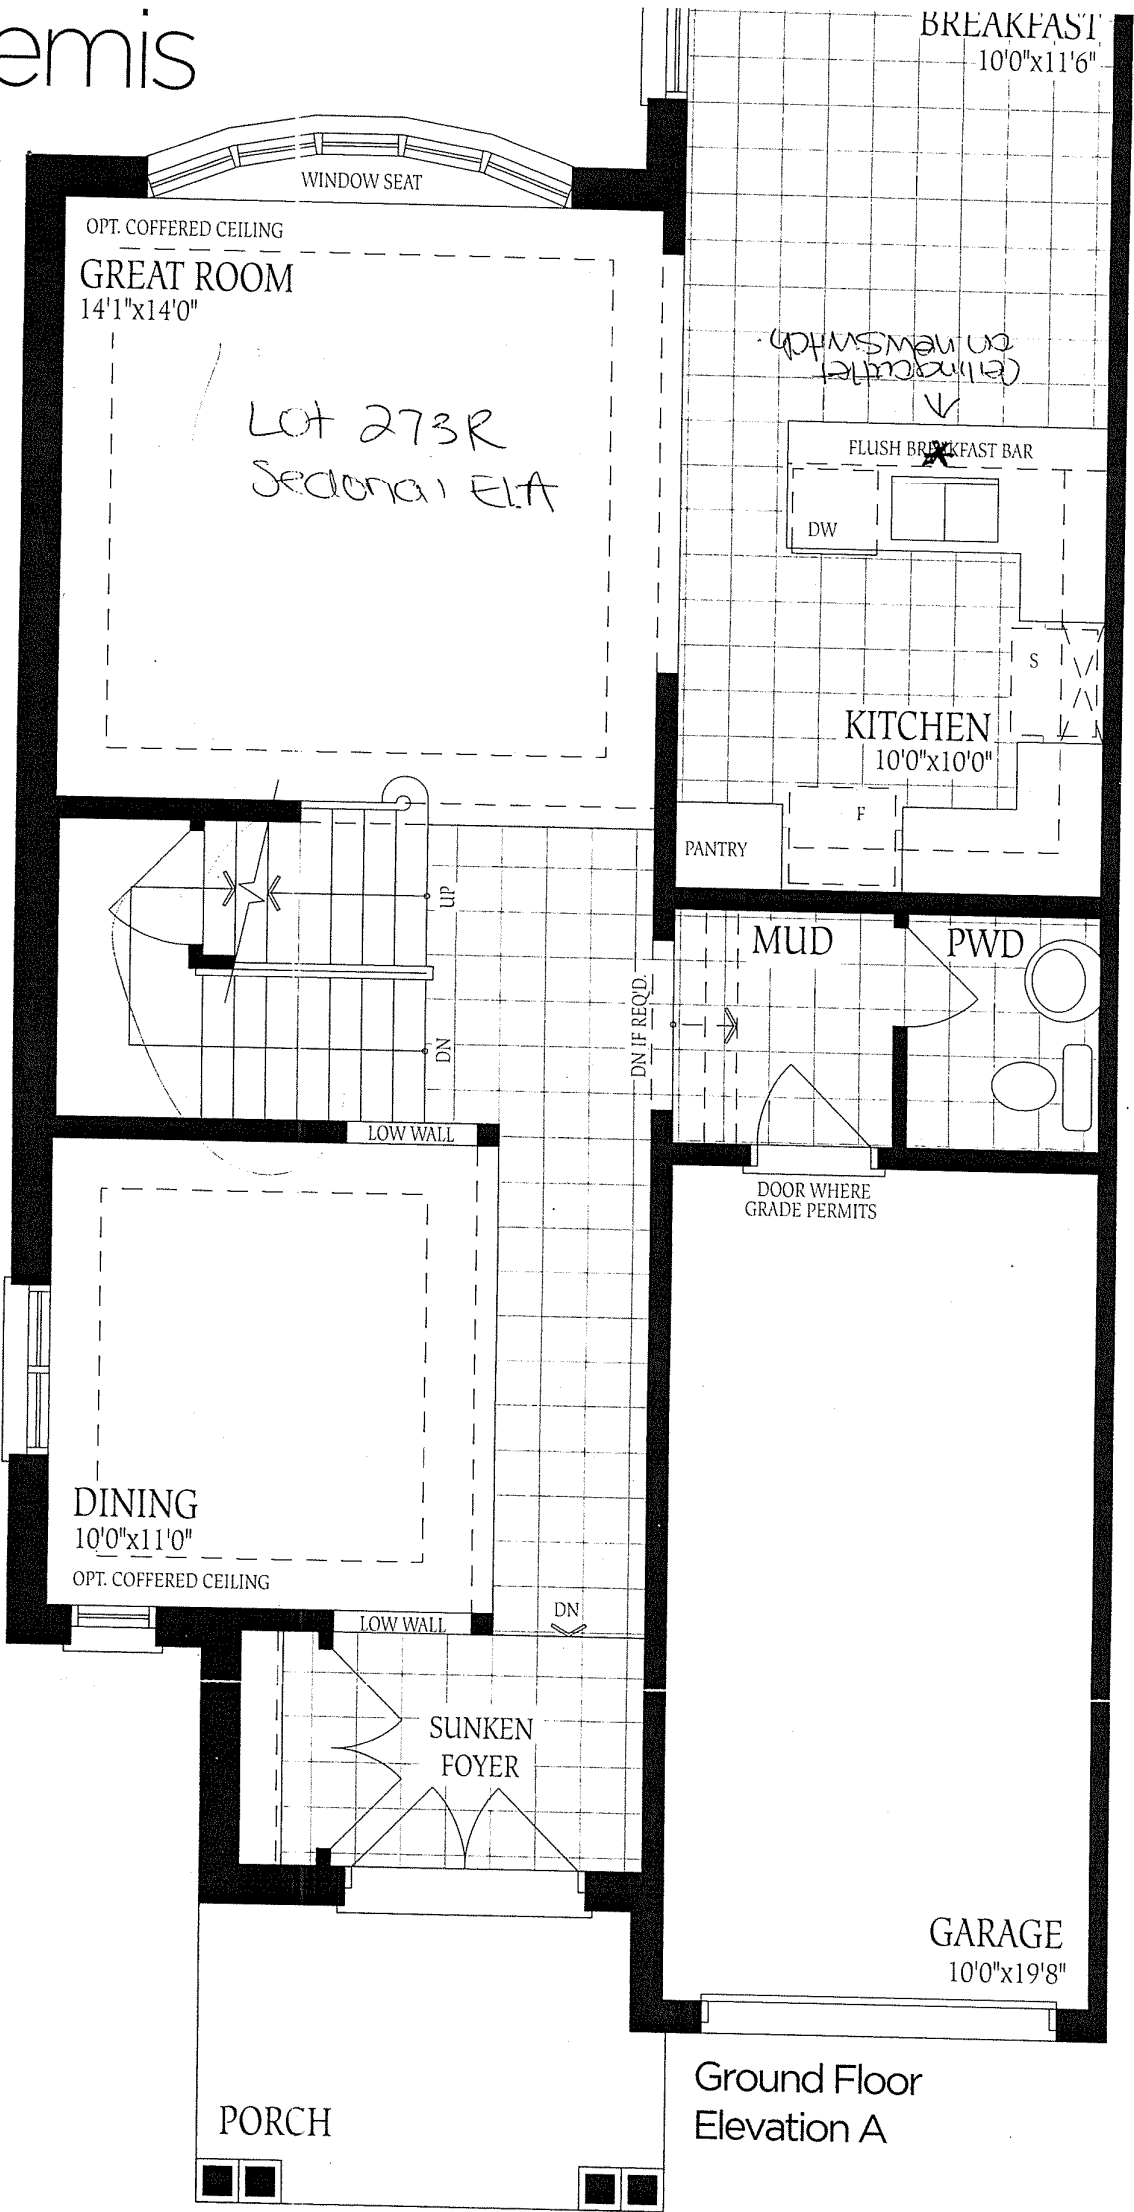

Ground Floor
Elevation A