



CONSTRUCTION SUMMARY

276 Right - 1 - The Sedona 1 (30-1) Elev A
ELECTRICAL

Inv.18	1 - CEILING OUTLET - ON NEW SWITCH - EXTRA INTERIOR CEILING OUTLET ROUGH IN NO FIXTURE ON NEW SWITCH- OVER BREAKFAST BAR AS PER SKETCH
Line1851	Note:
19May15 / 9Sep15	

HARDWOOD FLOORING

Inv.18	1 - HARDWOOD - STANDARD - 2¼ MERCIER SOLID OAK - STANDARD COLOURS - UPPER HALL
Line1785	Note:
19May15 / 9Sep15	


Inv.18	1 - HARDWOOD - STANDARD - 2¼ MERCIER SOLID OAK - STANDARD COLOURS - LANDING
Line1784	Note:
19May15 / 9Sep15	

STAIRS AND RAILINGS / NOSINGS

Inv.18	1 - UPGRADE RAILING - UPGRADE 2 - LEVEL 1 - WROUGHT IRON - BLACK
Line1786	Note:
19May15 / 9Sep15	

30' semis

276-R

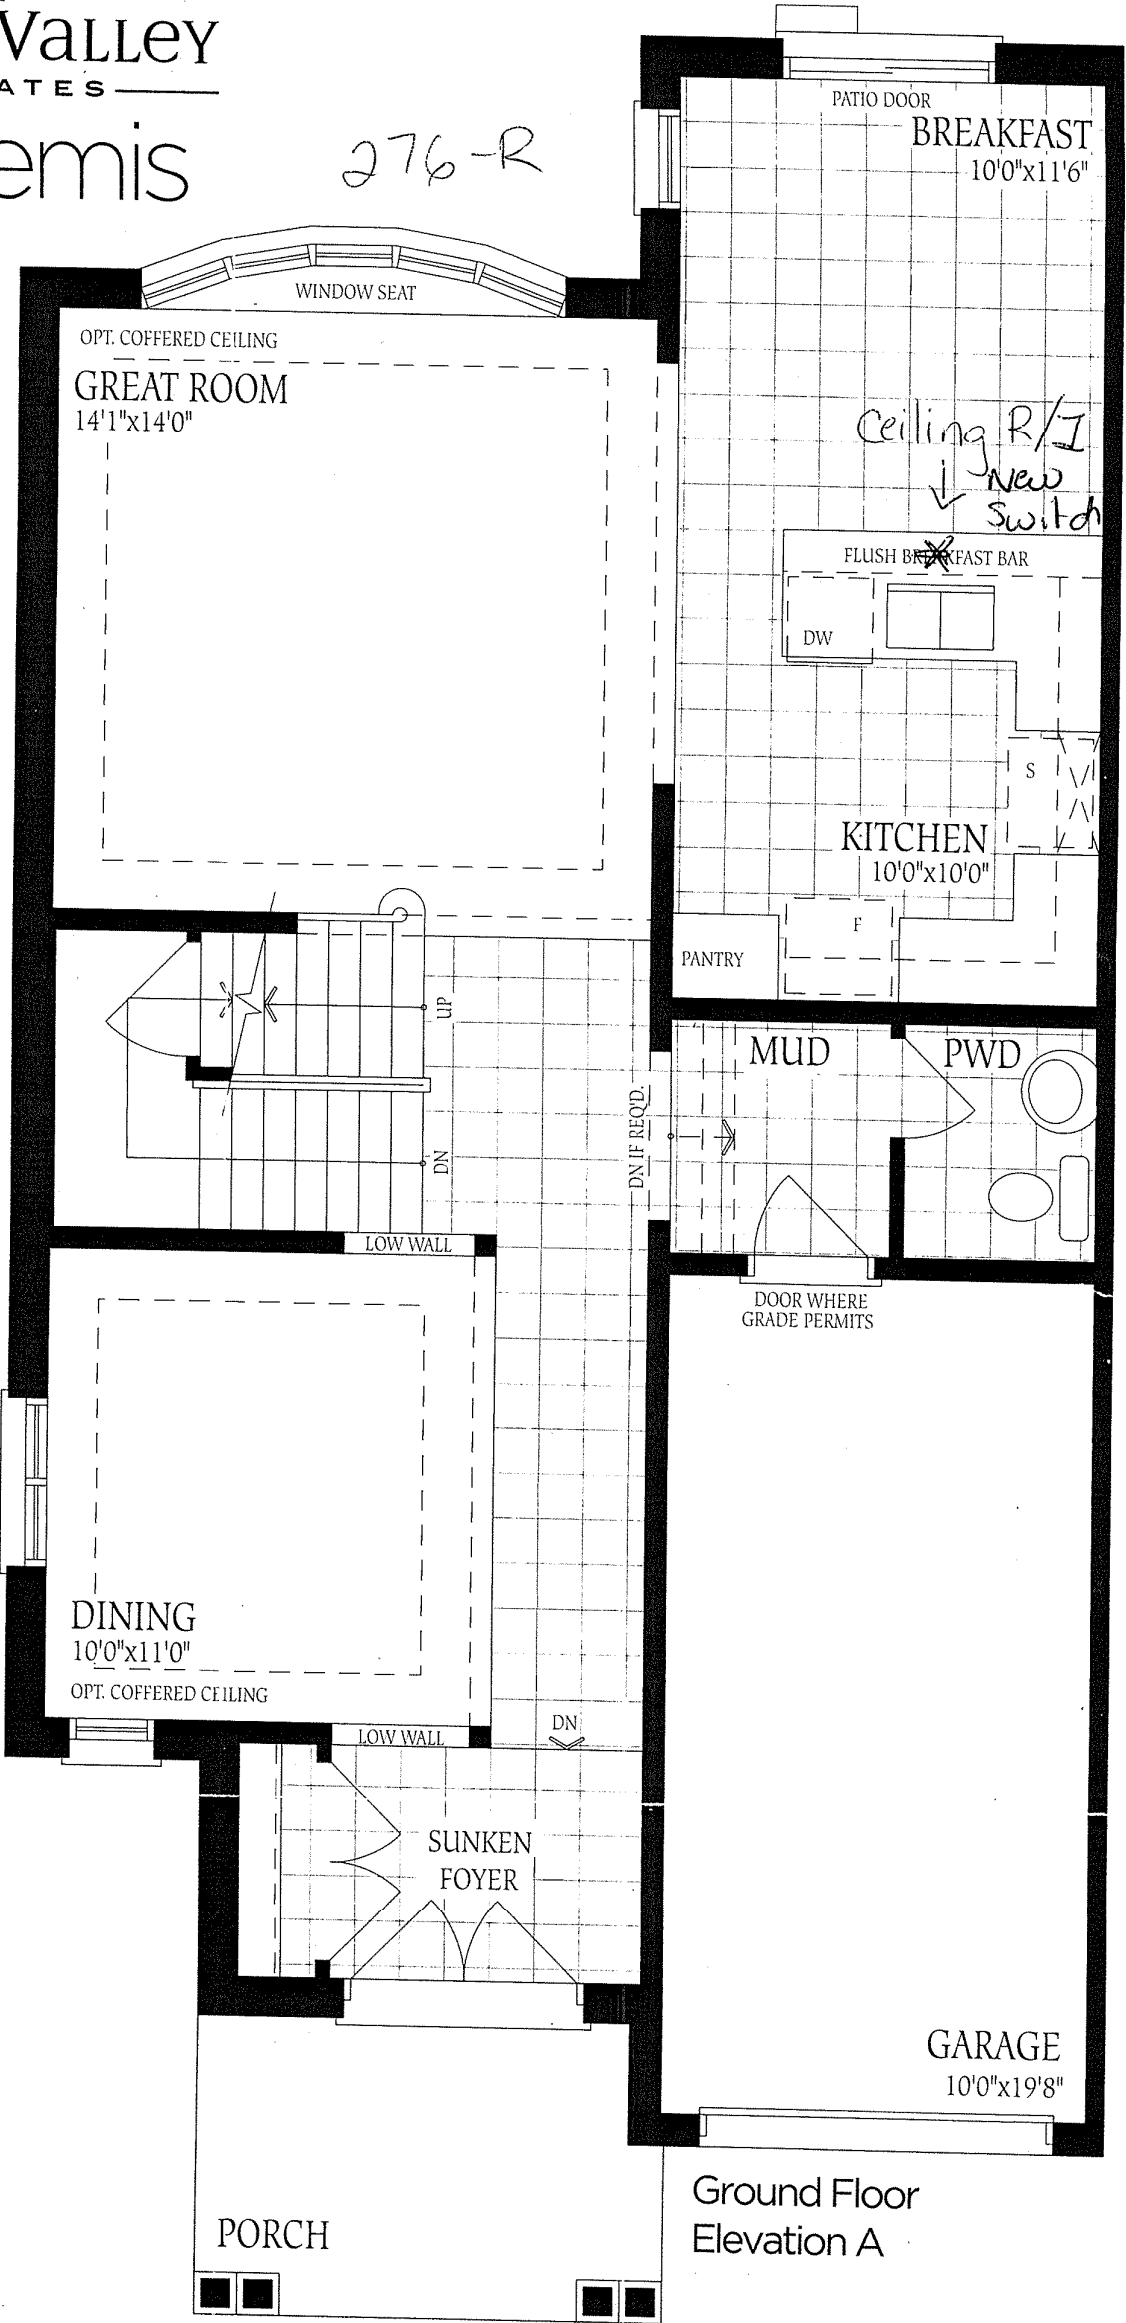

Ground Floor
Elevation A