



CONSTRUCTION SUMMARY

278 Right - 1 - The Sedona 2 (30-2) Elev A
CEILINGS

Inv.166	1 - SMOOTH CEILINGS - MAIN FLOOR
Line1518	Note:
12Jul15 / 9Sep15	
Inv.166	1 - SMOOTH CEILINGS - 2ND FLOOR
Line1724	Note:
12Jul15 / 9Sep15	

ELECTRICAL

Inv.166	1 - CEILING OUTLET - ON NEW SWITCH - EXTRA INTERIOR CEILING OUTLET ROUGH IN NO FIXTURE ON NEW SWITCH - CENTERED ABOVE BREAKFAST BAR - AS PER SKETCH
Line1519	Note:
12Jul15 / 9Sep15	

HARDWOOD FLOORING


Inv.166	1 - HARDWOOD - STANDARD - 2¼ MERCIER SOLID OAK - STANDARD COLOURS - UPPER HALL
Line1522	Note:
12Jul15 / 9Sep15	
Inv.166	1 - HARDWOOD - STANDARD - 2¼ MERCIER SOLID OAK - STANDARD COLOURS - LANDING
Line1521	Note:
12Jul15 / 9Sep15	

STAIRS AND RAILINGS / NOSINGS

Inv.166	1 - UPGRADE RAILING - UPGRADE 2 - LEVEL 1 - WROUGHT IRON - BLACK
Line1523	Note:
12Jul15 / 9Sep15	


WINDOWS - BASEMENT

Inv.166	3 - BASEMENT WINDOW - 30 X 24 - ENLARGE ALL EXISTING WINDOWS - AS PER SKETCH
Line1723	Note:
12Jul15 / 9Sep15	

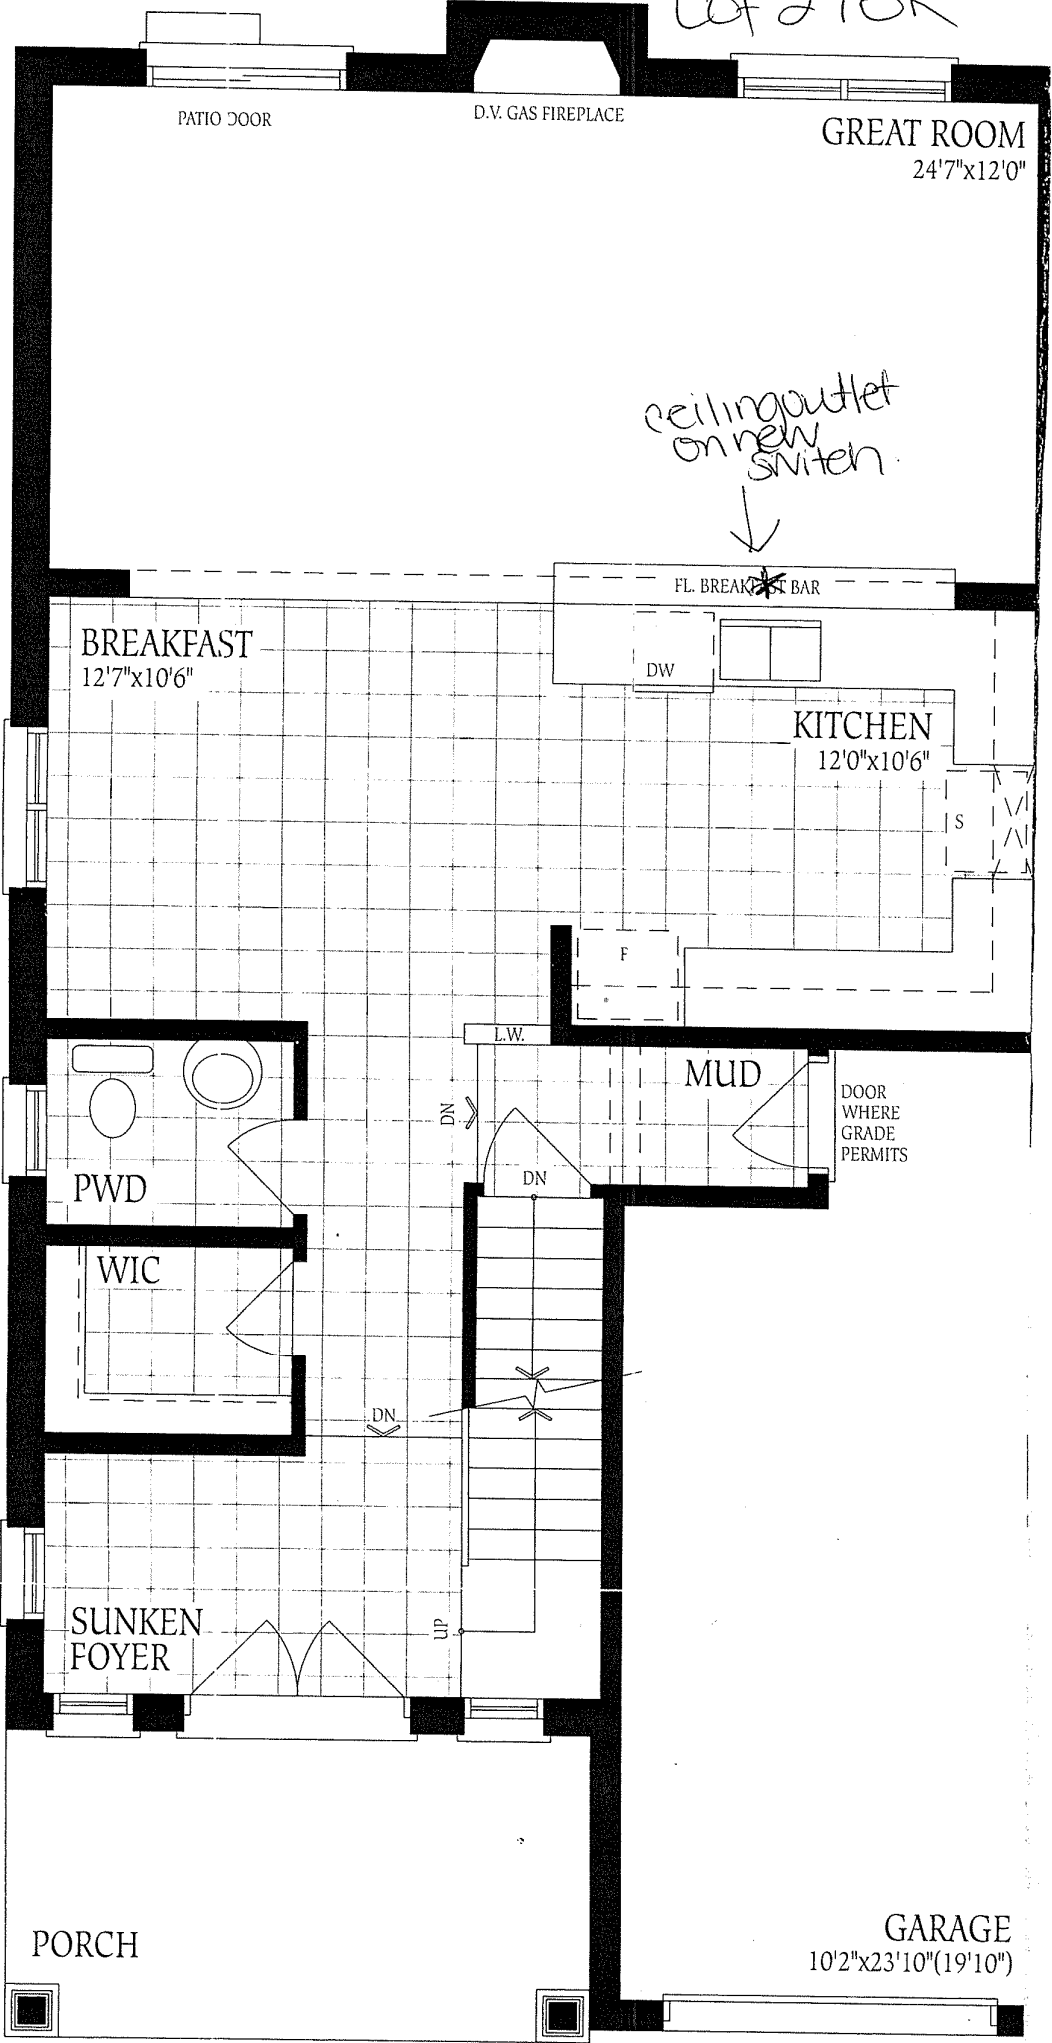

Ground Floor
Elevation A



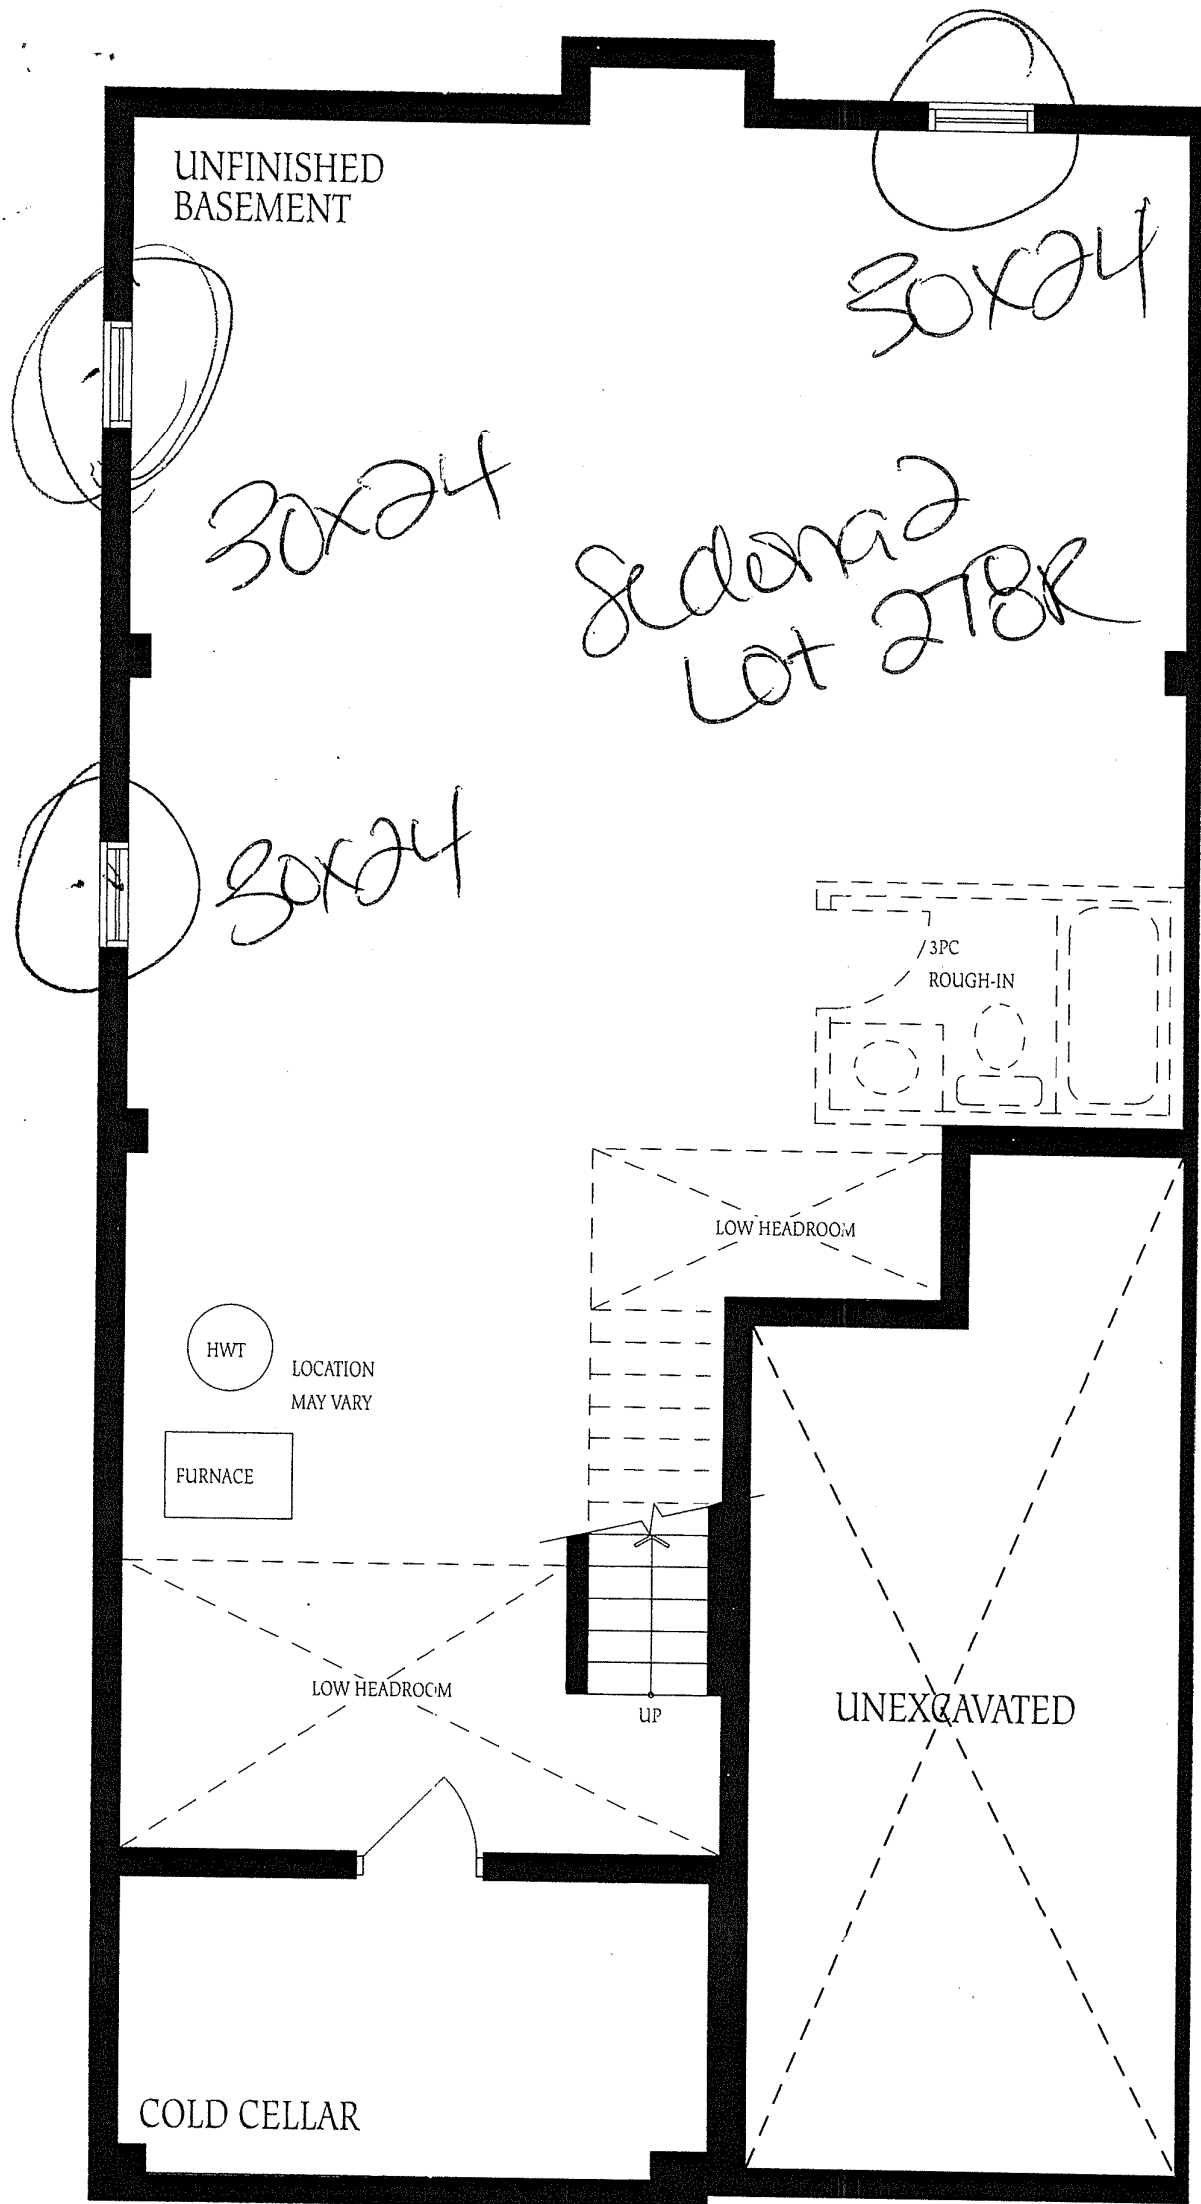

Basement
Elevation A