



CONSTRUCTION SUMMARY

Block 417 Unit 4 - 1 - The Napa 5 (TH-5) Elev B
CEILINGS

Inv.180	1 - SMOOTH CEILINGS - MAIN FLOOR
Line1595	Note:
14Jul15 / 9Sep15	

ELECTRICAL

Inv.180	2 - CEILING OUTLET - ON EXISTING SWITCH - EXTRA INTERIOR CEILING OUTLET ROUGH IN NO FIXTURE ON EXISTING SWITCH- OVER BREAKFAST BAR USING SAME SWITCH AS ITEM #3 - AS PER SKETCH
Line1597	Note:
14Jul15 / 9Sep15	

Inv.180	1 - CEILING OUTLET - ON NEW SWITCH - EXTRA INTERIOR CEILING OUTLET ROUGH IN NO FIXTURE ON NEW SWITCH- OVER BREAKFAST BAR - AS PER SKETCH
Line1598	Note:
14Jul15 / 9Sep15	

HARDWOOD FLOORING

Inv.180	1 - HARDWOOD - STANDARD - 2¼ MERCIER SOLID OAK - STANDARD COLOURS - LANDING
Line1599	Note:
14Jul15 / 9Sep15	

Inv.180	1 - HARDWOOD - STANDARD - 2¼ MERCIER SOLID OAK - STANDARD COLOURS - UPPER HALL
Line1600	Note:
14Jul15 / 9Sep15	

PLUMBING

Inv.180	1 - FRAMELESS GLASS SHOWER ENCLOSURE FOR TOWNS & SEMI FOOT S PLAN PENDING -MASTER ENSUITE (60X36)
Line1601	Note:
14Jul15 / 9Sep15	



STAIRS AND RAILINGS / NOSINGS



Inv.180	1 - UPGRADE RAILING - UPGRADE 2 - LEVEL 1 - WROUGHT IRON- BLACK
Line1602	Note:
14Jul15 / 9Sep15	

3Y

Napa 5
Elev B
Block 419
unit 4

SHED
MENT

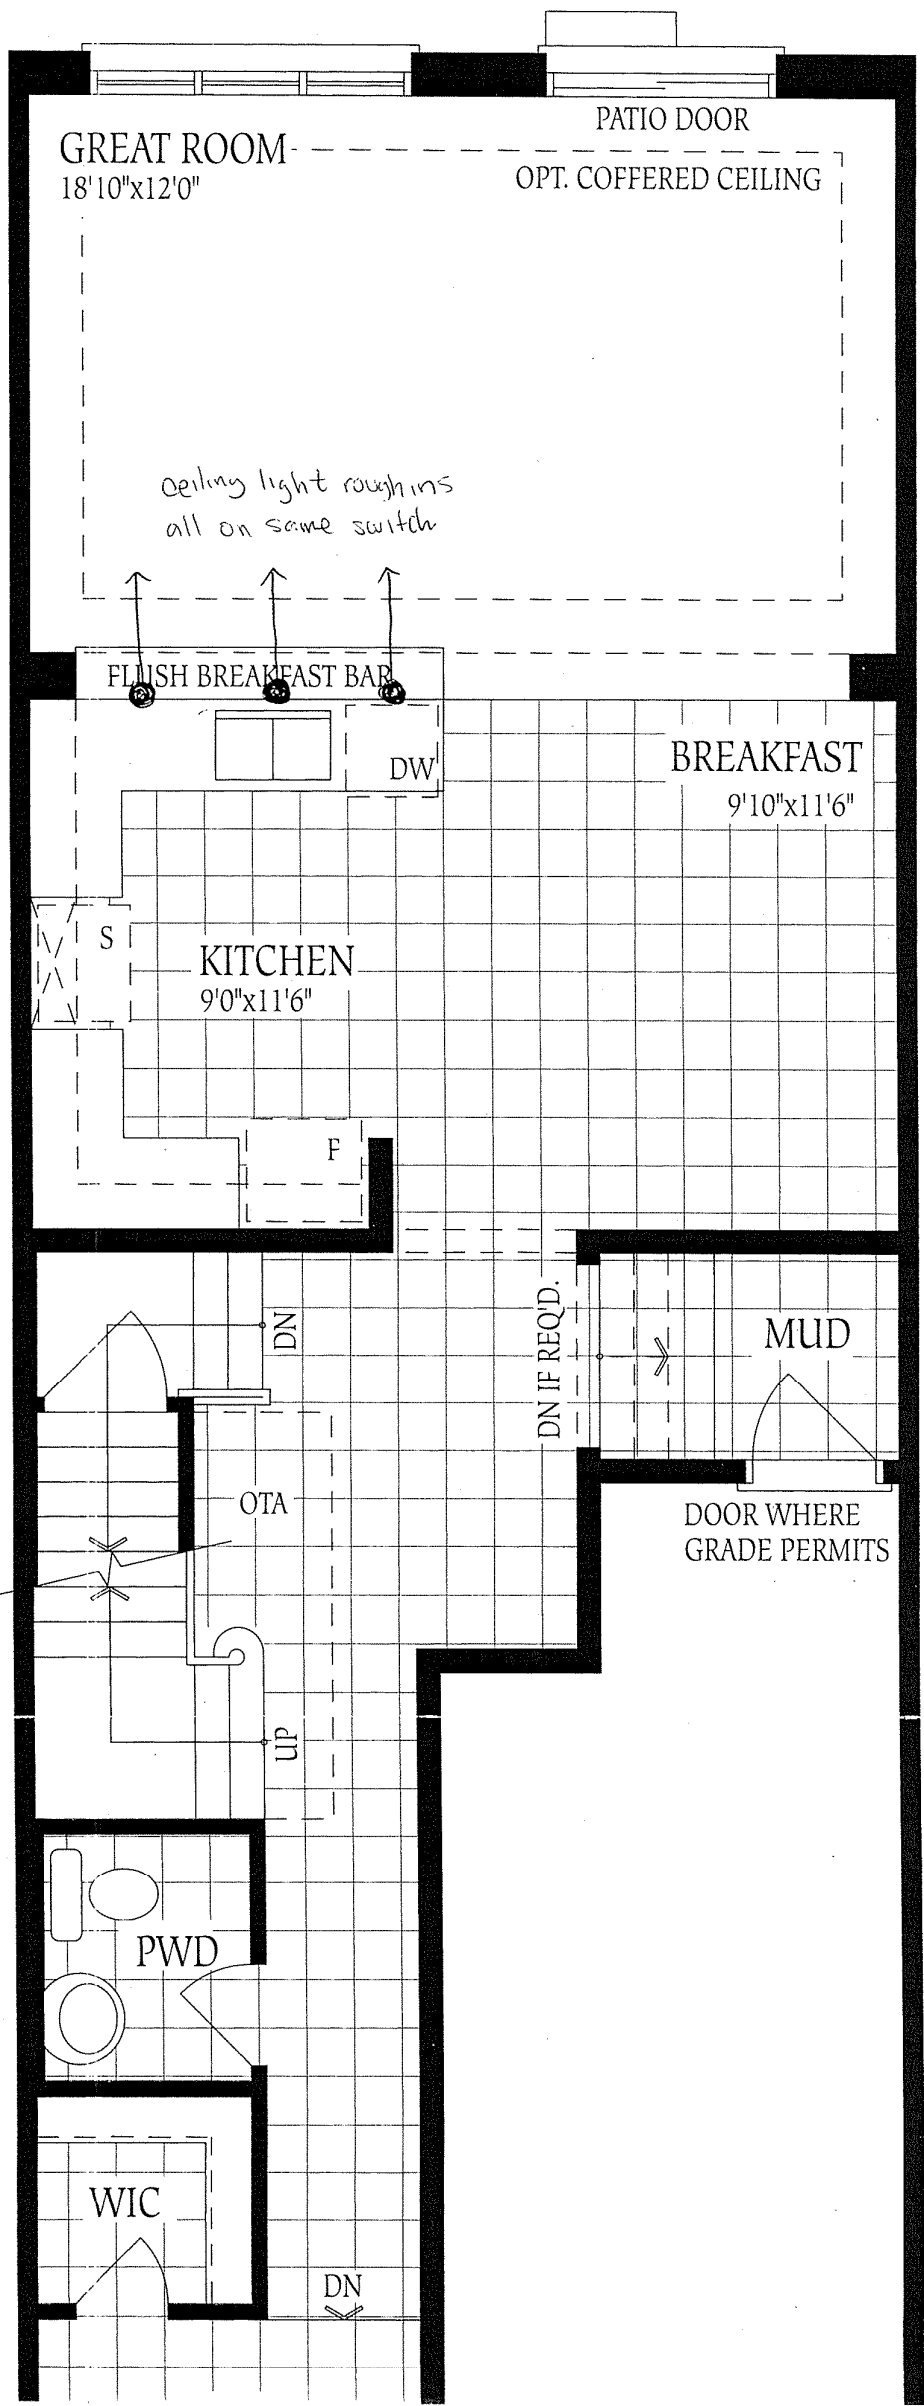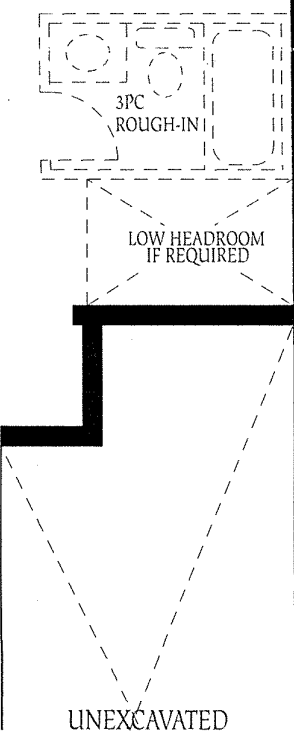

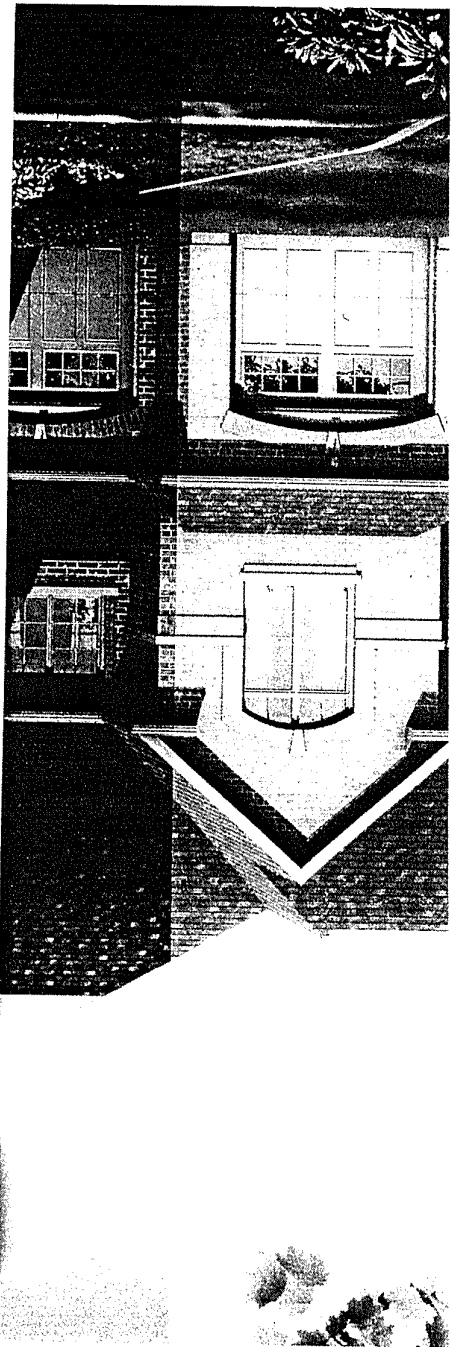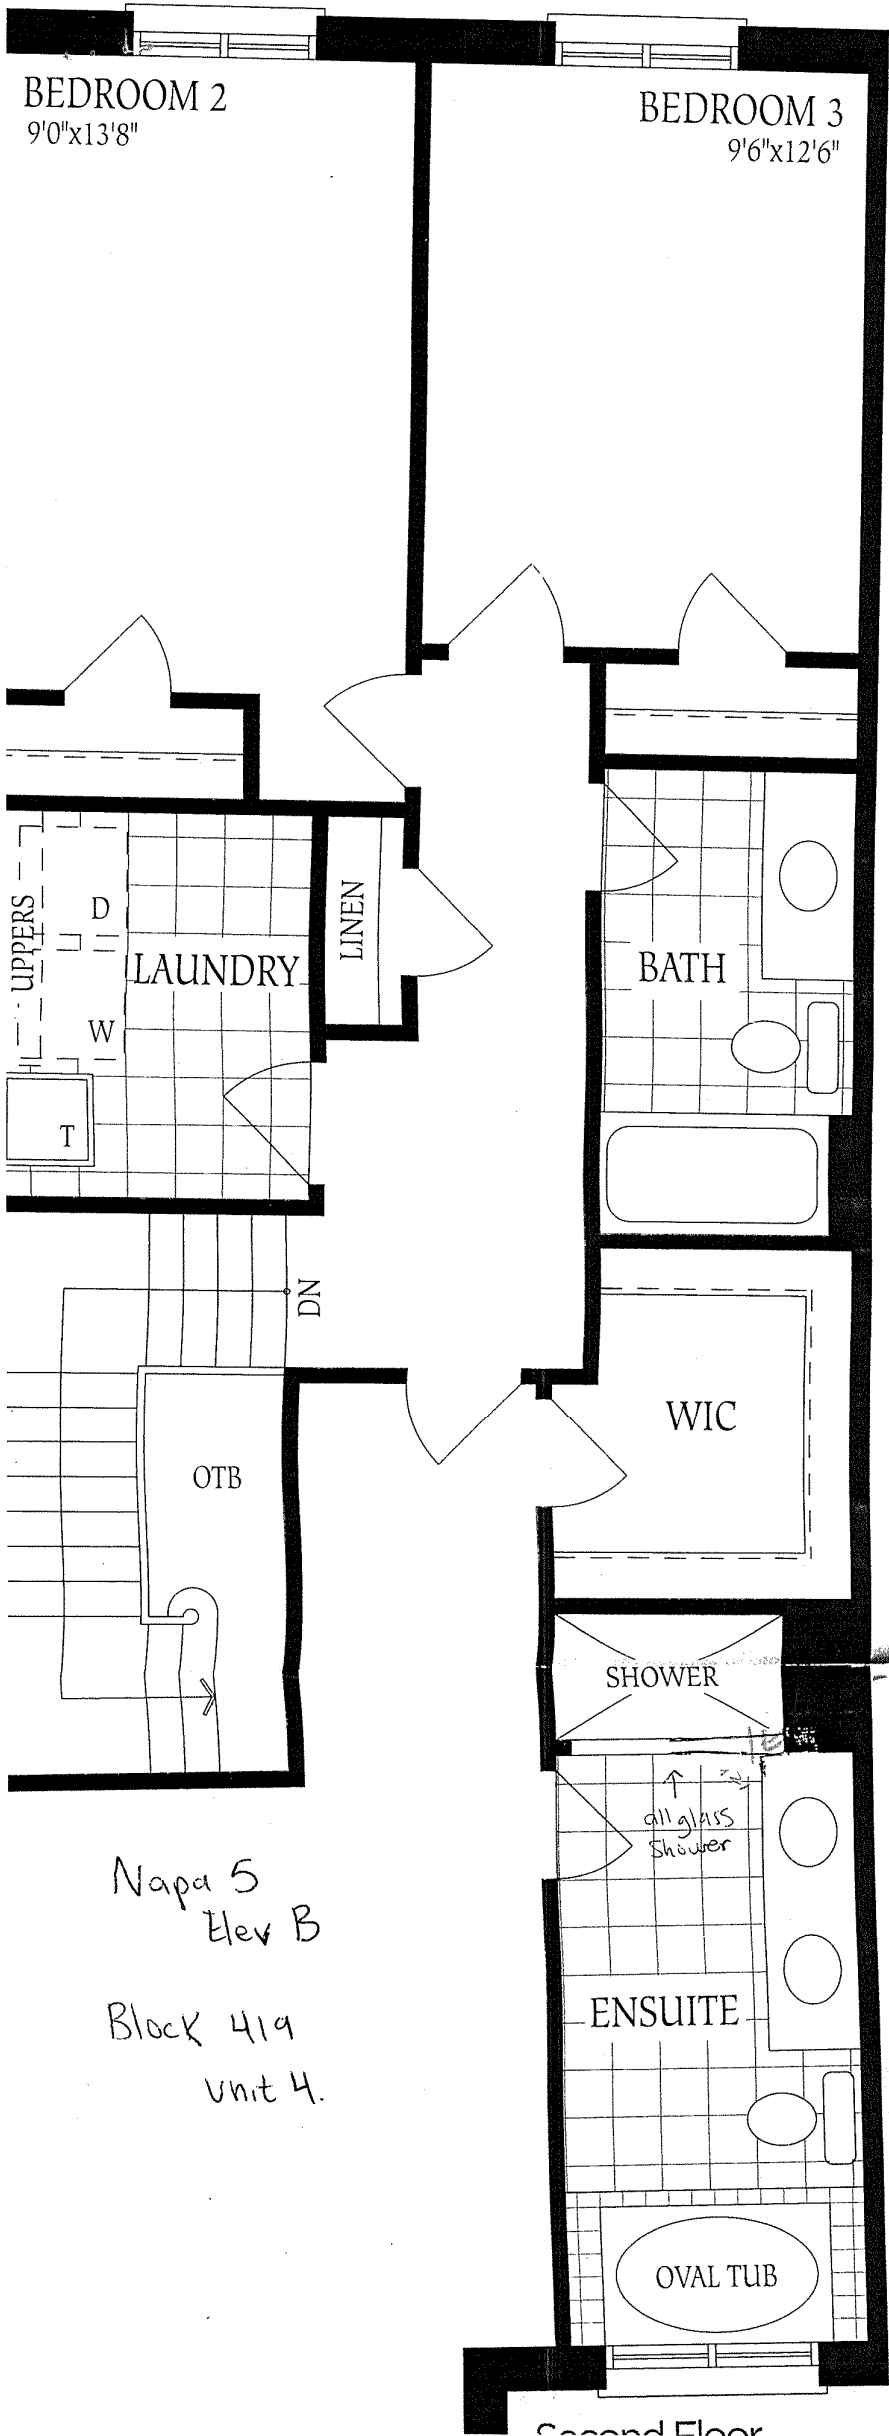

STATES
IN VALLEY

Bayview

