



CONSTRUCTION SUMMARY

Block 408 Unit 4 - 1 - The Napa 1 (TH-1) Elev A
CEILINGS

Inv.69	1 - SMOOTH CEILINGS - MAIN FLOOR
Line2773	Note:
14Jun15 / 3Oct15	


HARDWOOD FLOORING


Inv.69	1 - HARDWOOD FLOORING - STANDARD SERIES - 2 1/4 MERCIER SOLID OAK - UPPER HALL
Line2775	Note:
14Jun15 / 3Oct15	

Inv.69	1 - HARDWOOD FLOORING - STANDARD SERIES - 2 1/4 MERCIER SOLID OAK - LANDING
Line2776	Note:
14Jun15 / 3Oct15	

STAIRS AND RAILING

Inv.69	1 - UPGRADE RAILING - UPGRADE 2 - LEVEL 1 - WROUGHT IRON - colour to be determined
Line2777	Note:
14Jun15 / 3Oct15	

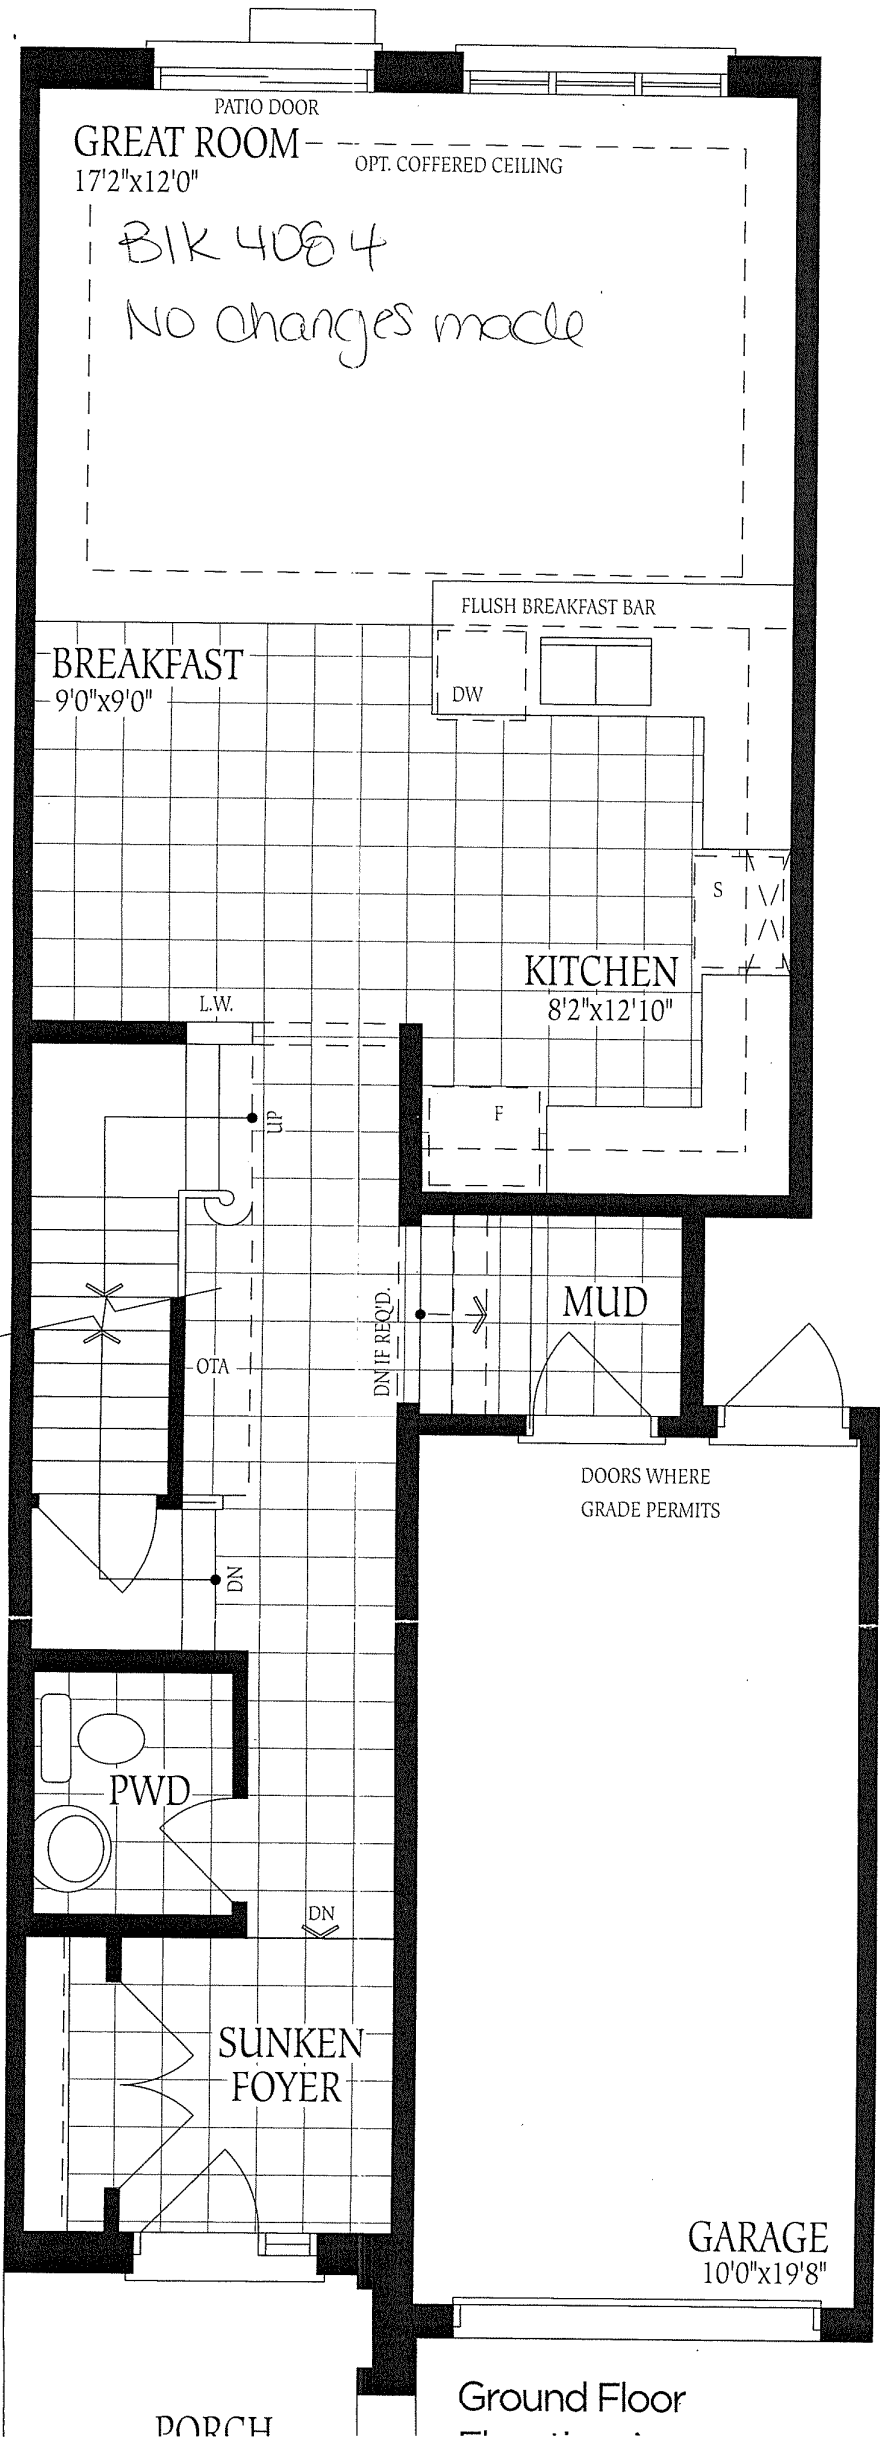

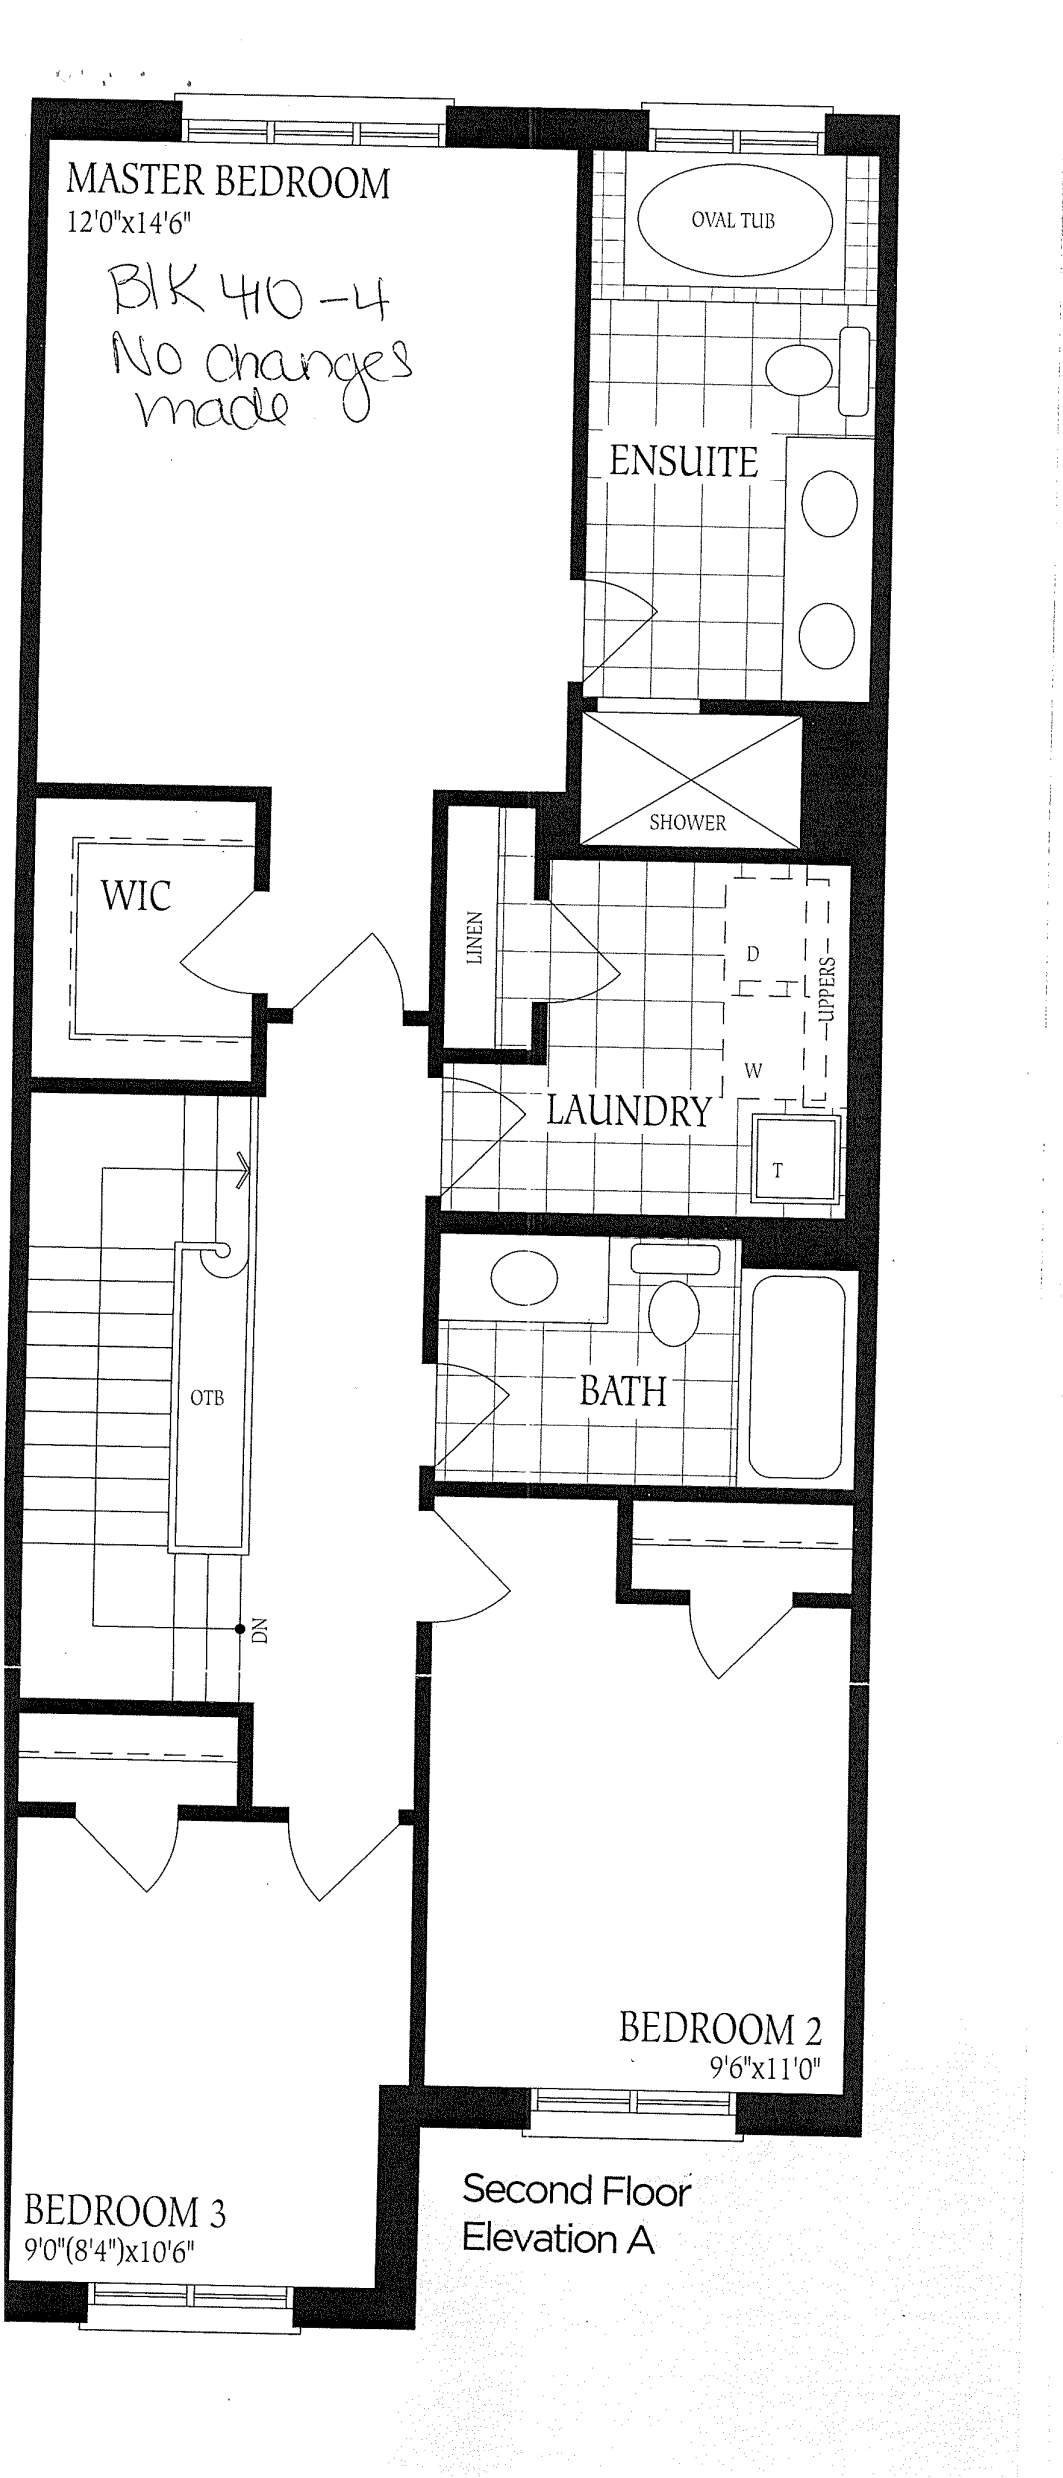


No. or
mac

WIC

OTB

ROOM 3
")x10'6"

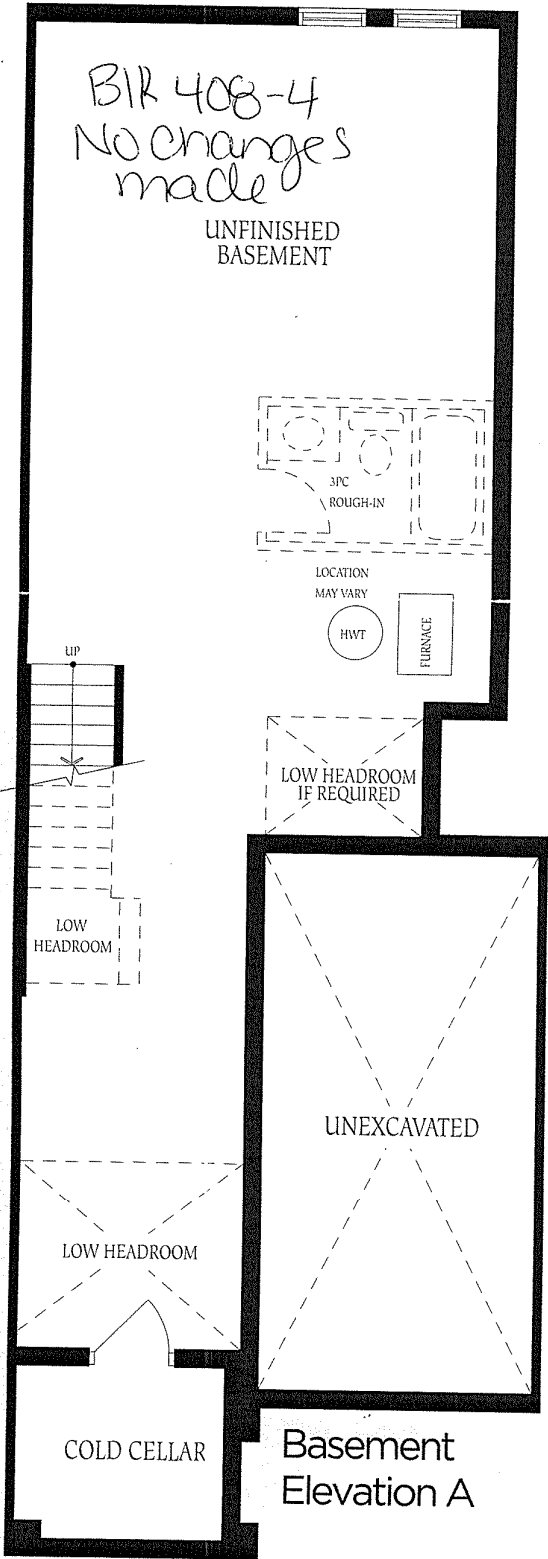

Basement
Elevation A