



CONSTRUCTION SUMMARY

305 - 2 - The Barossa 5 (38-5) Elev A

Extras at Time of Sale

VENDOR TO SUPPLY AND INSTALL 5 X 7 DECK WITH STAIRS TO GRADE	
Worksheet	Note:

HARDWOOD FLOORING

Inv.420	1 - HARDWOOD FLOORING - STANDARD SERIES - 2 1/4 MERCIER SOLID OAK - LANDING
Line6269	Note:
4Nov15 / 27Apr16	

Inv.420	1 - HARDWOOD FLOORING - STANDARD SERIES - 2 1/4 MERCIER SOLID OAK - UPPER HALL
Line6270	Note:
4Nov15 / 27Apr16	

HEATING AND AIR CONDITIONING

Inv.420	1 - GAS LINE - ROUGH IN GAS LINE - STOVE
Line6271	Note:
4Nov15 / 27Apr16	

PLUMBING

Inv.420	1 - ICE MAKER ROUGH IN - WATERLINE TO FRIDGE FOR ICEMAKER
Line6285	Note:
4Nov15 / 27Apr16	

STAIRS AND RAILING

Inv.420	1 - UPGRADE RAILING - UPGRADE 1 - OAK
Line6284	Note:
4Nov15 / 27Apr16	


WINDOWS - BASEMENT

Inv.420	1 - BASEMENT WINDOW - 47 X 36 - EGRESS WINDOW
Line6275	Note: PERMIT PENDING
4Nov15 / 27Apr16	



Inv.420	2 - BASEMENT WINDOW - 30 X 30 - AS PER SKETCH
Line6274	Note:
4Nov15 / 27Apr16	


38' singles

Lot 305


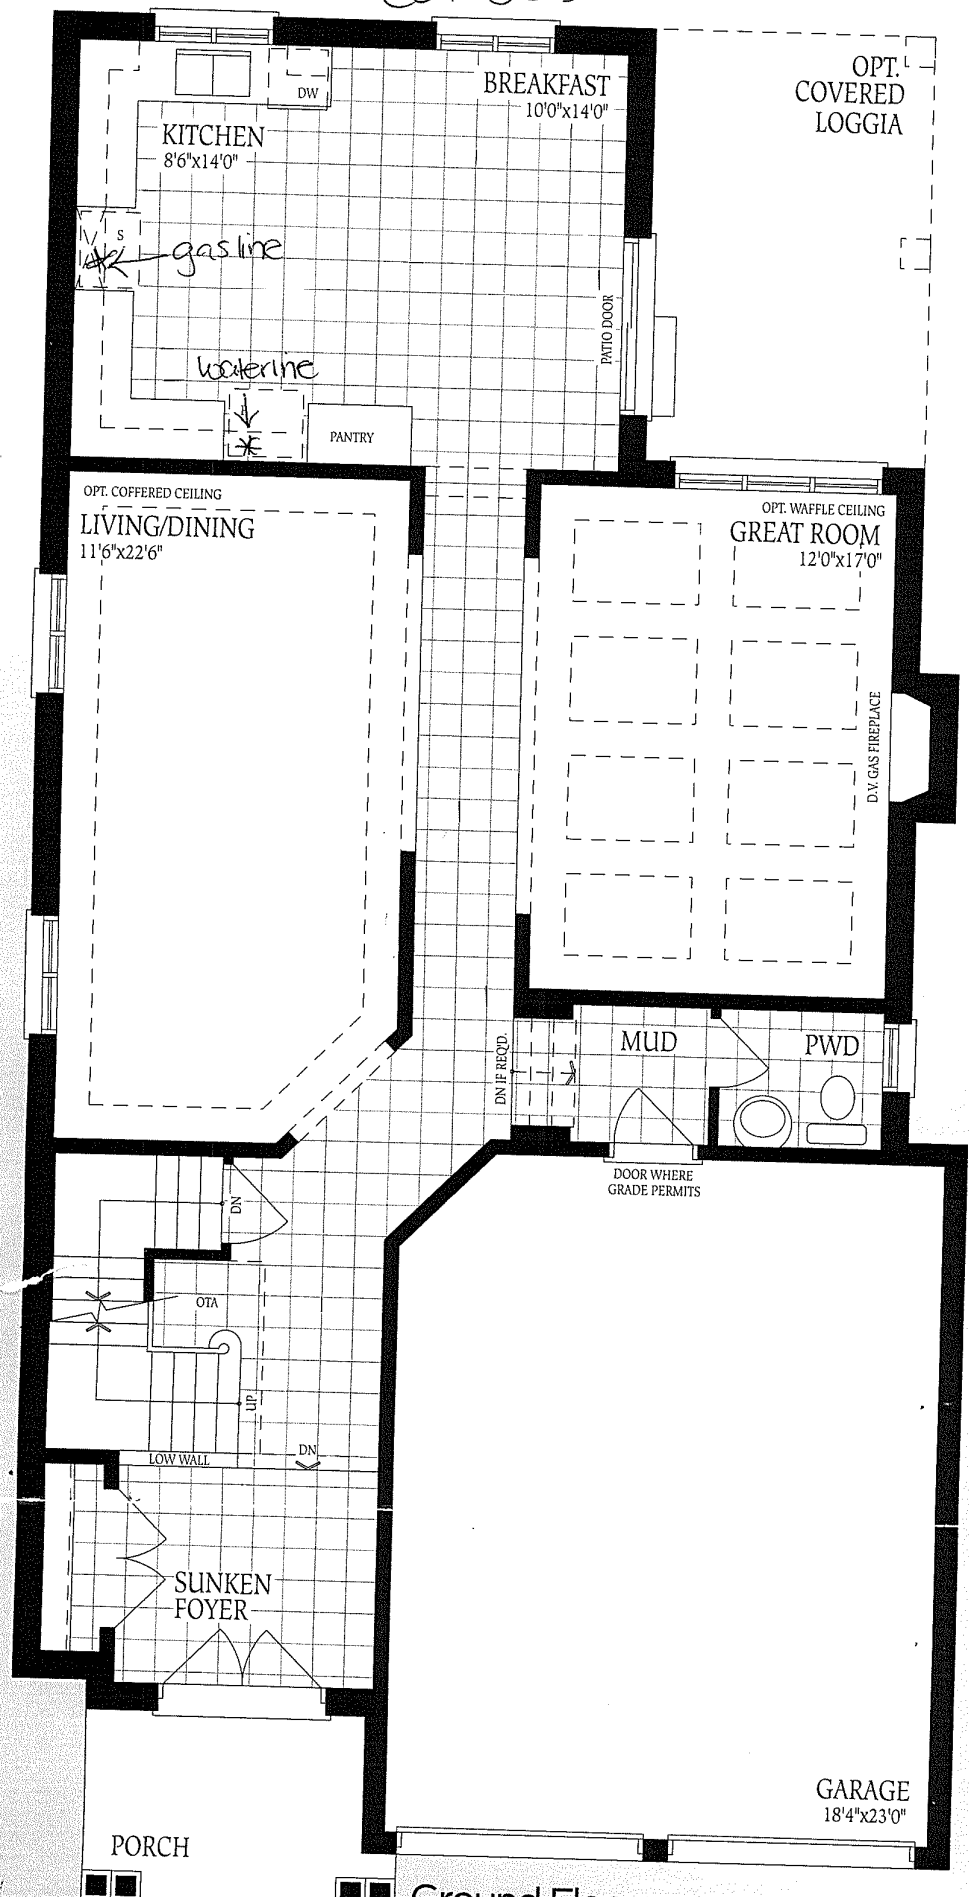


Ground Floor
Elevation A

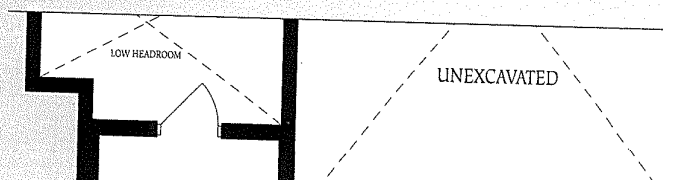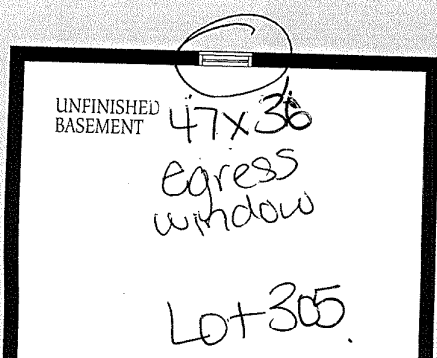

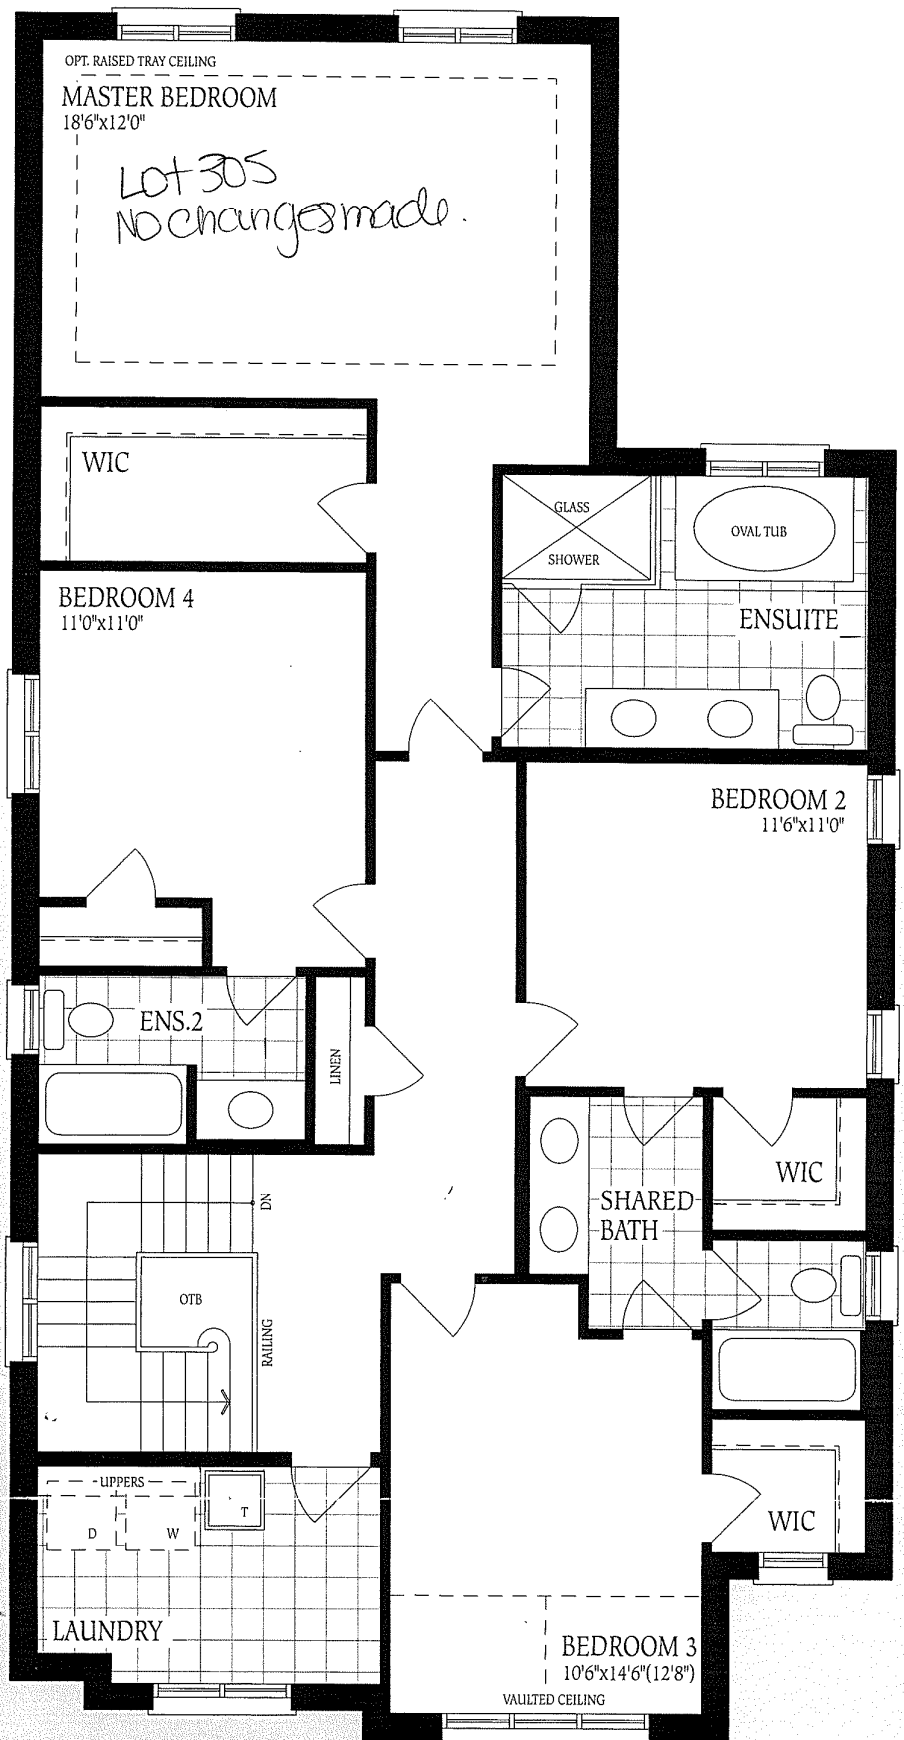


Second Floor
Elevation A

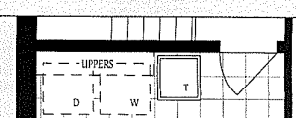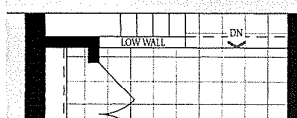

UNFINISHED
BASEMENT

47x36
egress
window

Lot 305

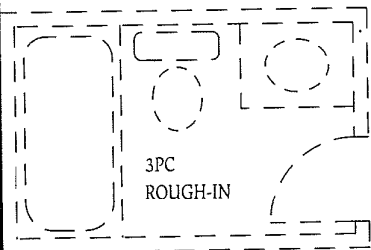

LOCATION
MAY VARY

