



CONSTRUCTION SUMMARY

294 - 2 - The Barossa 6 (38-6) Elev C

Extras at Time of Sale

CEILINGS

Inv.341	1 - SMOOTH CEILINGS - MAIN FLOOR
Line3018	Note:
26Sep15 / 26Sep15	

CONSTRUCTION

Inv.728	1 - PURCHASER WOULD LIKE TO HAVE NO SEAT IN THEIR MASTER ENSUITE SHOWER AND HAVE ALL GLASS
Line6783	Note: FLOOR PLAN CHANGED AND PURCHASER DECIDED THEY DO NOT WANT THE SEAT IN NEW LOCATION
24Apr16 / 28Apr16	

ELECTRICAL

Inv.280	1 - CEILING OUTLET - ON NEW SWITCH - EXTRA INTERIOR CEILING OUTLET ROUGH IN NO FIXTURE ON NEW SWITCH - CENTRERED ABOVE BREAKFAST BAR - AS PER SKETCH
Line3016	Note:
30Aug15 / 26Sep15	

HARDWOOD FLOORING

Inv.280	1 - HARDWOOD - STANDARD - 2¼ MERCIER SOLID OAK - STANDARD COLOURS - LANDING
Line2095	Note:
30Aug15 / 26Sep15	

Inv.280	1 - HARDWOOD - STANDARD - 2¼ MERCIER SOLID OAK - STANDARD COLOURS - UPPER HALL
Line2096	Note:
30Aug15 / 26Sep15	

HEATING & VENTILATION

Inv.280	1 - GAS LINE - ROUGH IN GAS LINE - STOVE - IF ON GROUND FLOOR - ECT
Line2097	Note:
30Aug15 / 26Sep15	

PLUMBING

Inv.280	1 - ICE MAKER ROUGH IN - WATERLINE TO FRIDGE FOR ICEMAKER
Line2098	Note:
30Aug15 / 26Sep15	

STAIRS AND RAILINGS / NOSINGS


Inv.280	1 - UPGRADE RAILING - UPGRADE 2 - LEVEL 1 - WROUGHT IRON- GREY
Line2099	Note:
30Aug15 / 26Sep15	

WINDOWS - BASEMENT



Inv.280	2 - BASEMENT WINDOW - 30 X 30 - AS PER SKETCH
Line3017	Note:
30Aug15 / 26Sep15	


38' singles

Barossa bc
lot 2014


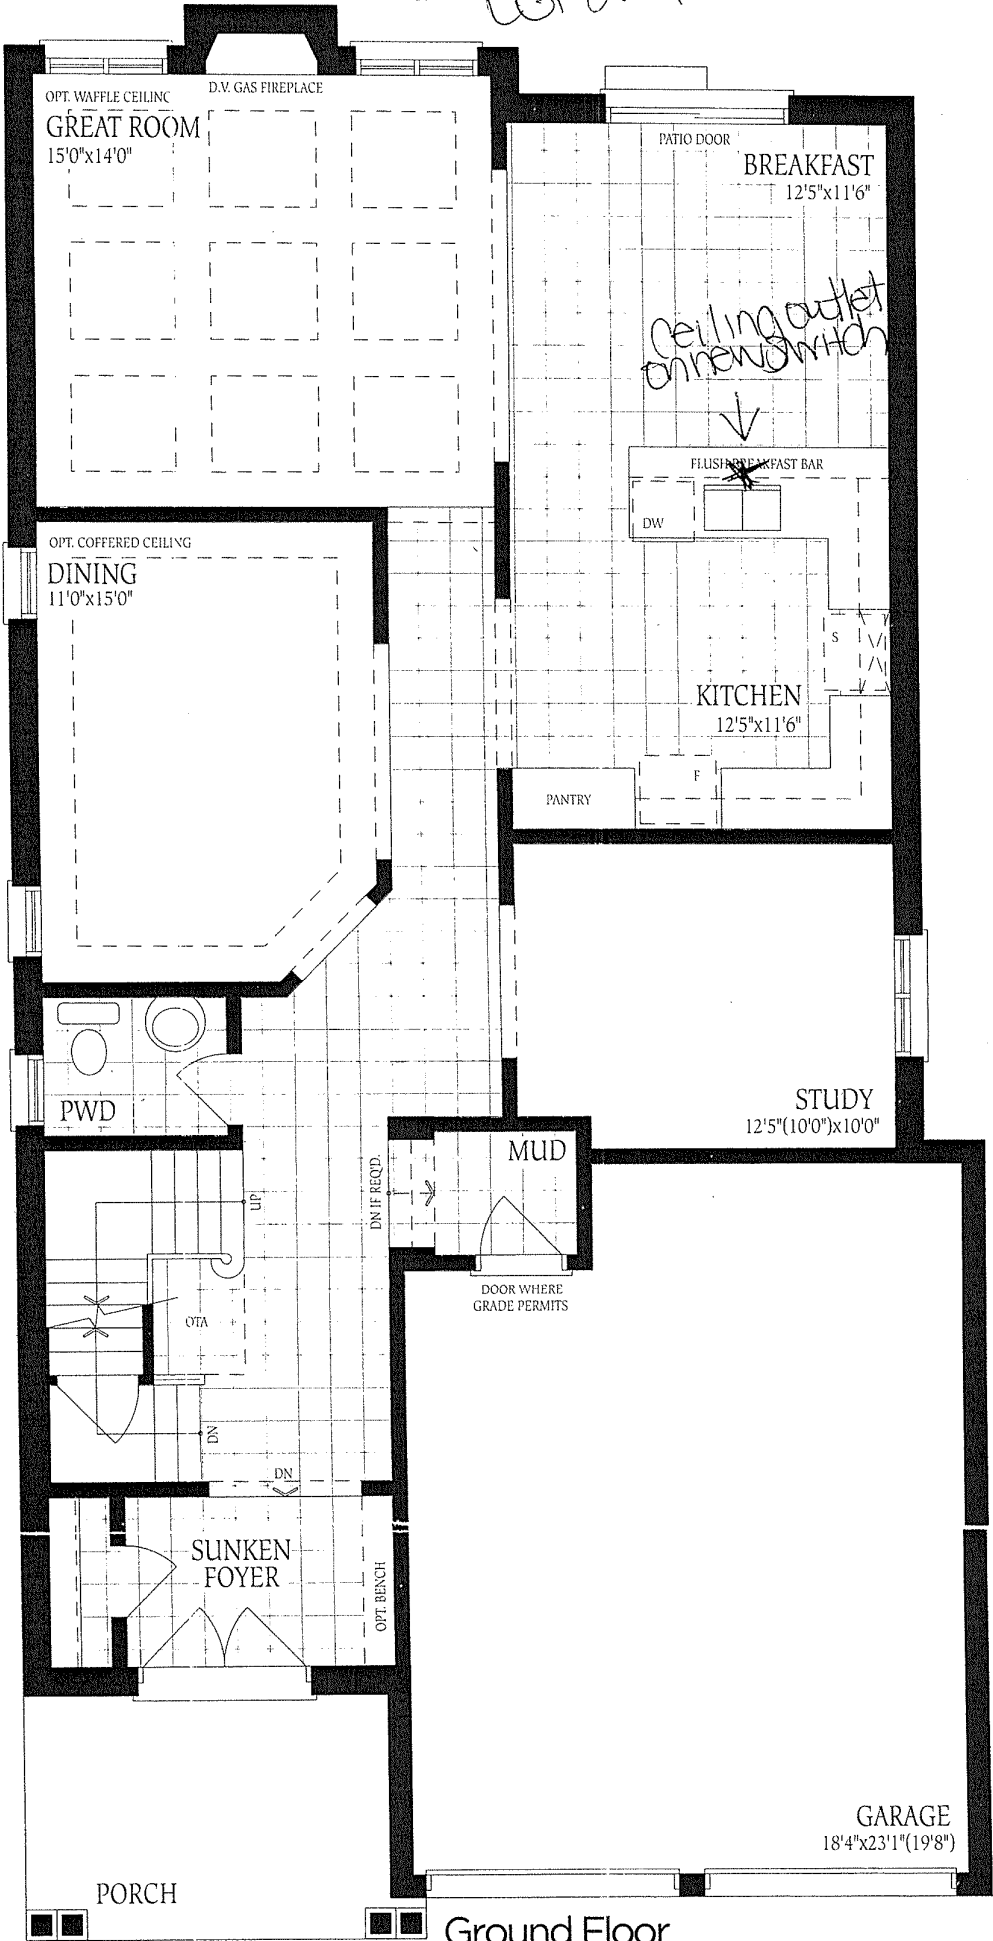


Ground Floor
Elevation A

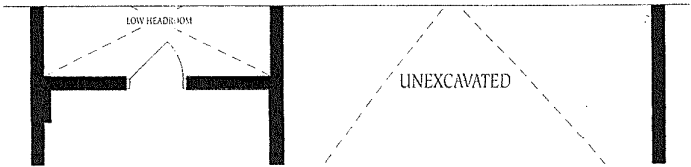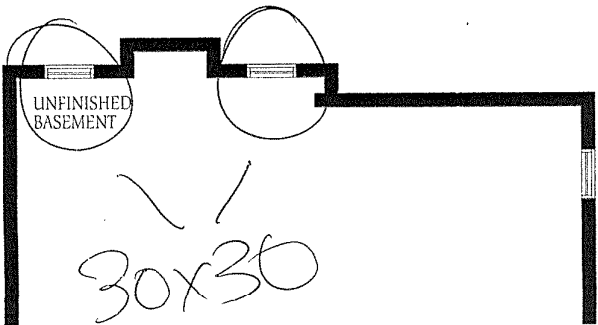

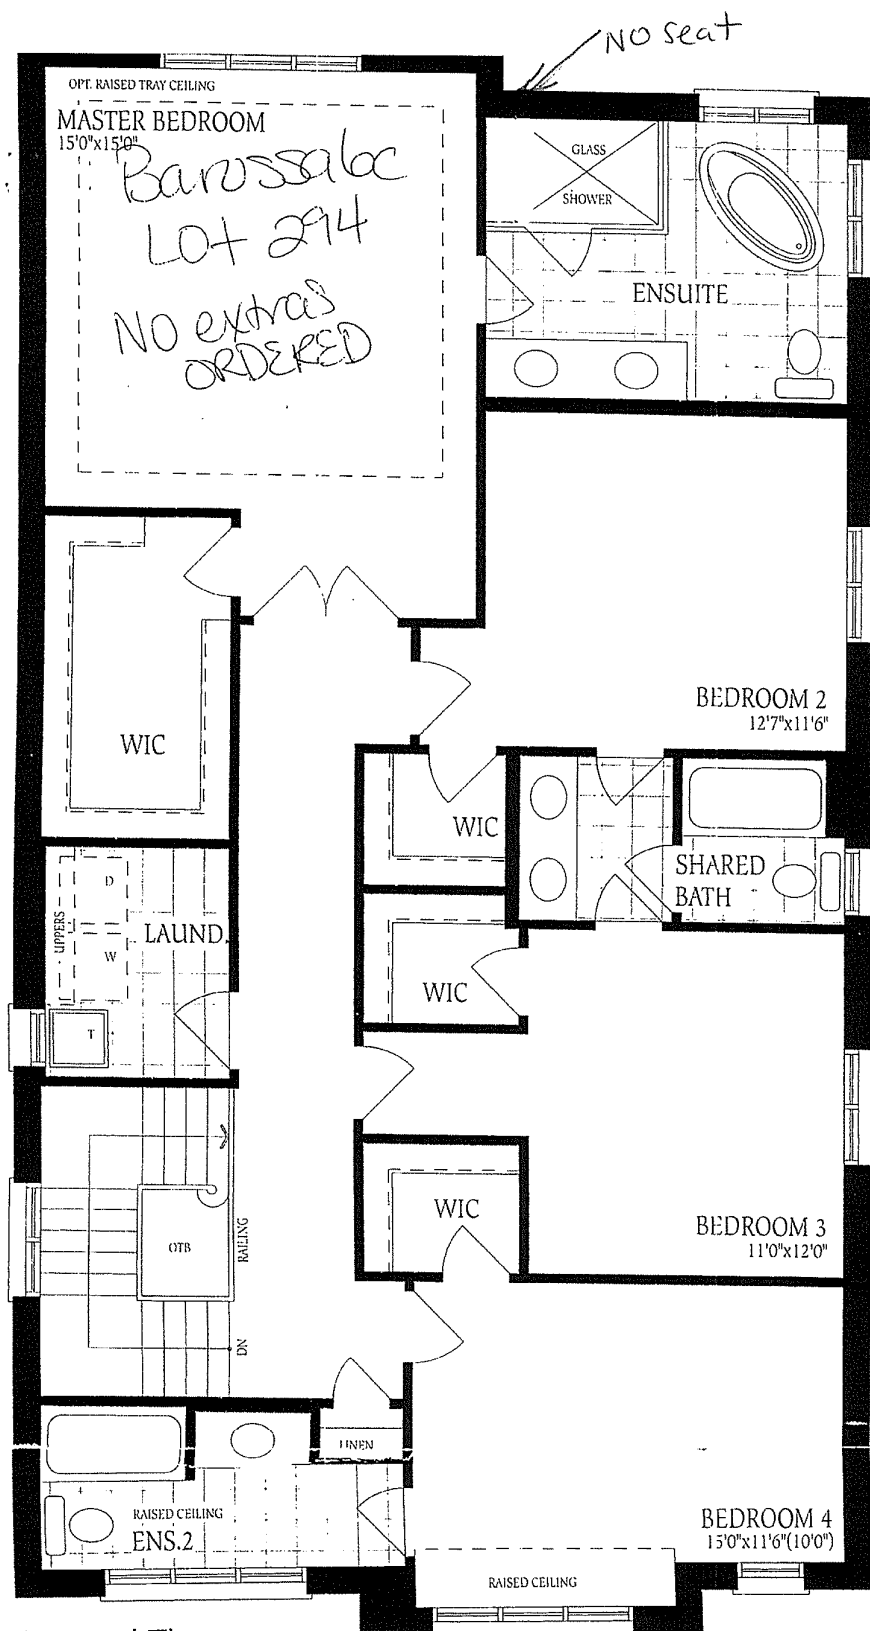

Second Floor
Elevation A

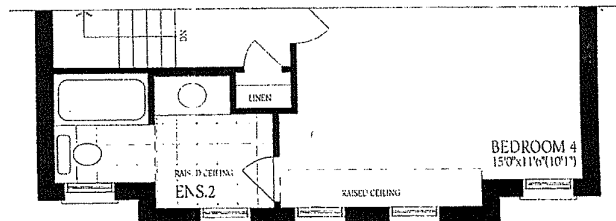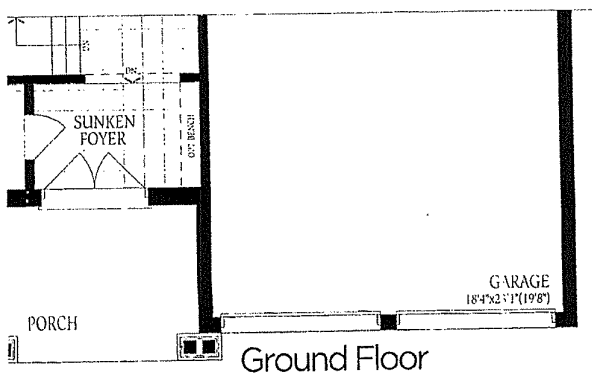

Second Floor
Elevation B

