



CONSTRUCTION SUMMARY

76 - 2 - The Rideau 11 (42-11) Elev A

Extras at Time of Sale

CEILINGS

Inv.682	1 - 10 FOOT CEILING ON MAIN FLOOR
Line6347	Note:
19Mar16 / 27Apr16	

ELECTRICAL

Inv.682	1 - 200 AMP SERVICE - UPGRADE TO
Line6351	Note:
19Mar16 / 27Apr16	

Inv.682	1 - CEILING OUTLET - ON NEW SWITCH - EXTRA INTERIOR CEILING OUTLET ROUGH IN NO FIXTURE ON NEW SWITCH - CENTERED ABOVE KITCHEN ISLAND
Line6352	Note:
19Mar16 / 27Apr16	

HARDWOOD FLOORING

Inv.682	1 - HARDWOOD FLOORING - STANDARD SERIES - 2 1/4 MERCIER SOLID OAK - LANDINGS
Line6354	Note:
19Mar16 / 27Apr16	

Inv.682	1 - HARDWOOD FLOORING - STANDARD SERIES - 2 1/4 MERCIER SOLID OAK - UPPER HALL
Line6355	Note:
19Mar16 / 27Apr16	

HEATING AND AIR CONDITIONING

Inv.682	1 - GAS LINE - ROUGH IN GAS LINE - STOVE
Line6353	Note:
19Mar16 / 27Apr16	

PLUMBING

Inv.682	1 - ICE MAKER ROUGH IN - WATERLINE TO FRIDGE FOR ICEMAKER
Line6350	Note:
19Mar16 / 27Apr16	


STAIRS AND RAILING

Inv.682	1 - UPGRADE RAILING - UPGRADE 2 - LEVEL 3 WROUGHT IRON - GREY
Line6357	Note:
19Mar16 / 27Apr16	


WINDOWS - BASEMENT


Inv.682	5 - BASEMENT WINDOW - 30 X 30 ENLARGE ALL EXISTING BASEMENT WINDOWS
Line6349	Note:
19Mar16 / 27Apr16	

Lot 76
Rideau 11

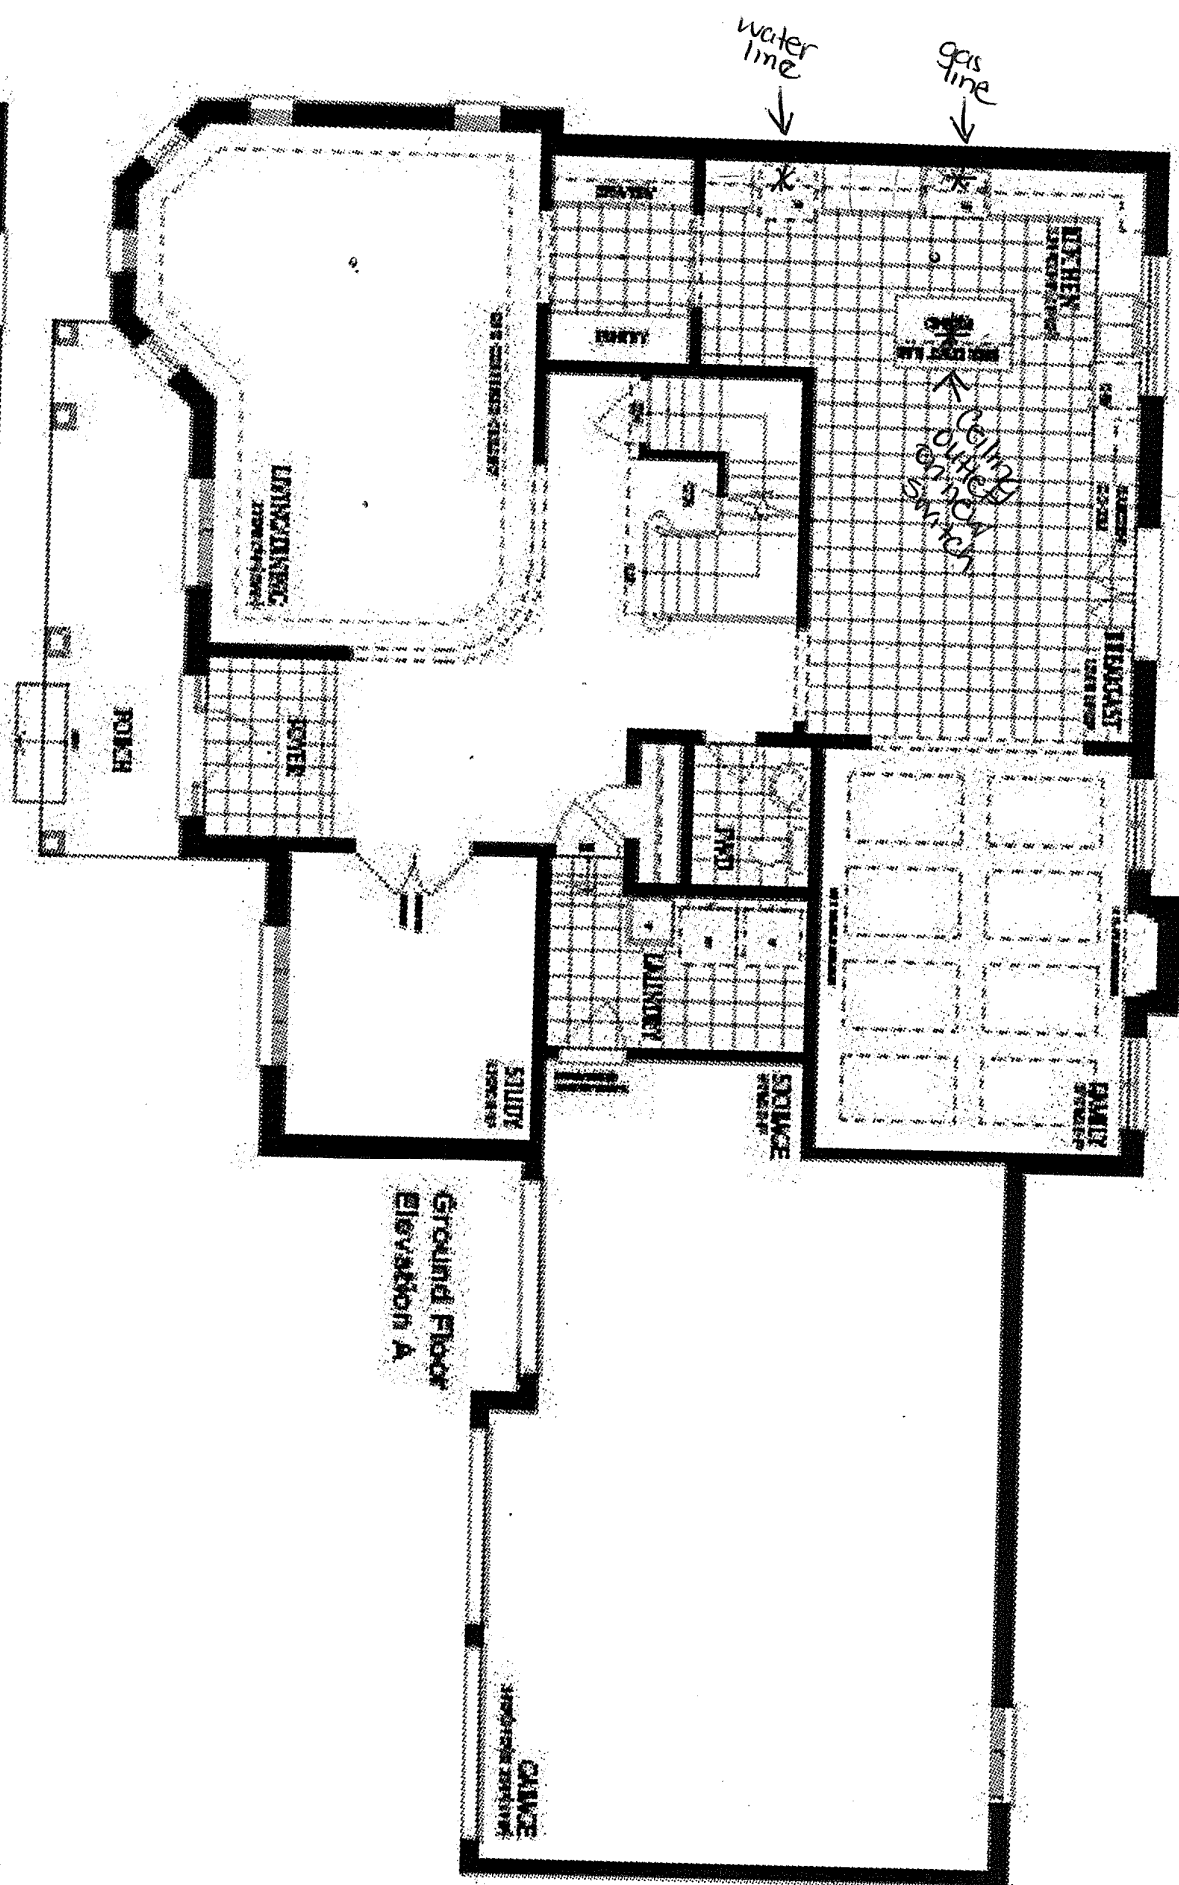


Lot 76
Rideau II

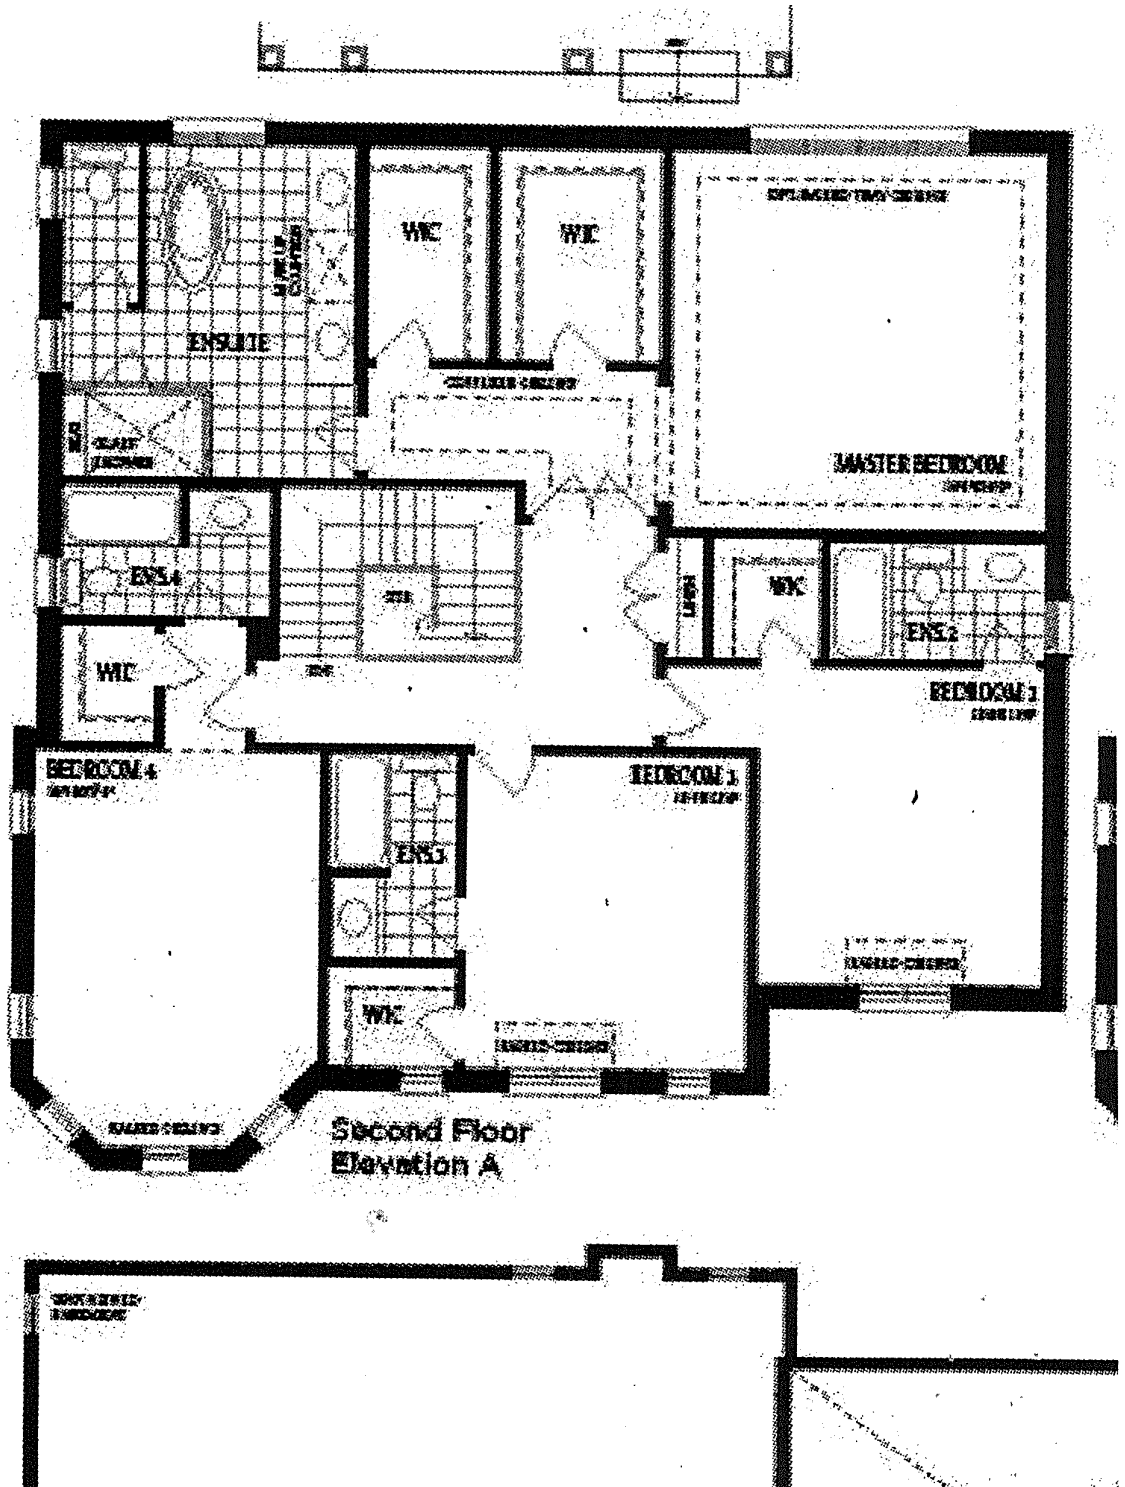

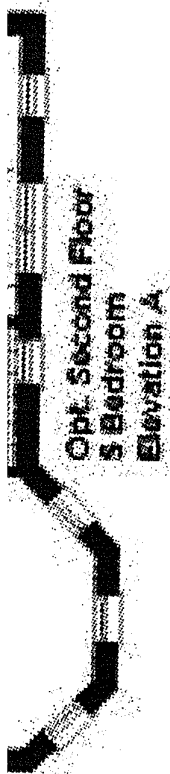

Lot 76
Rideau II

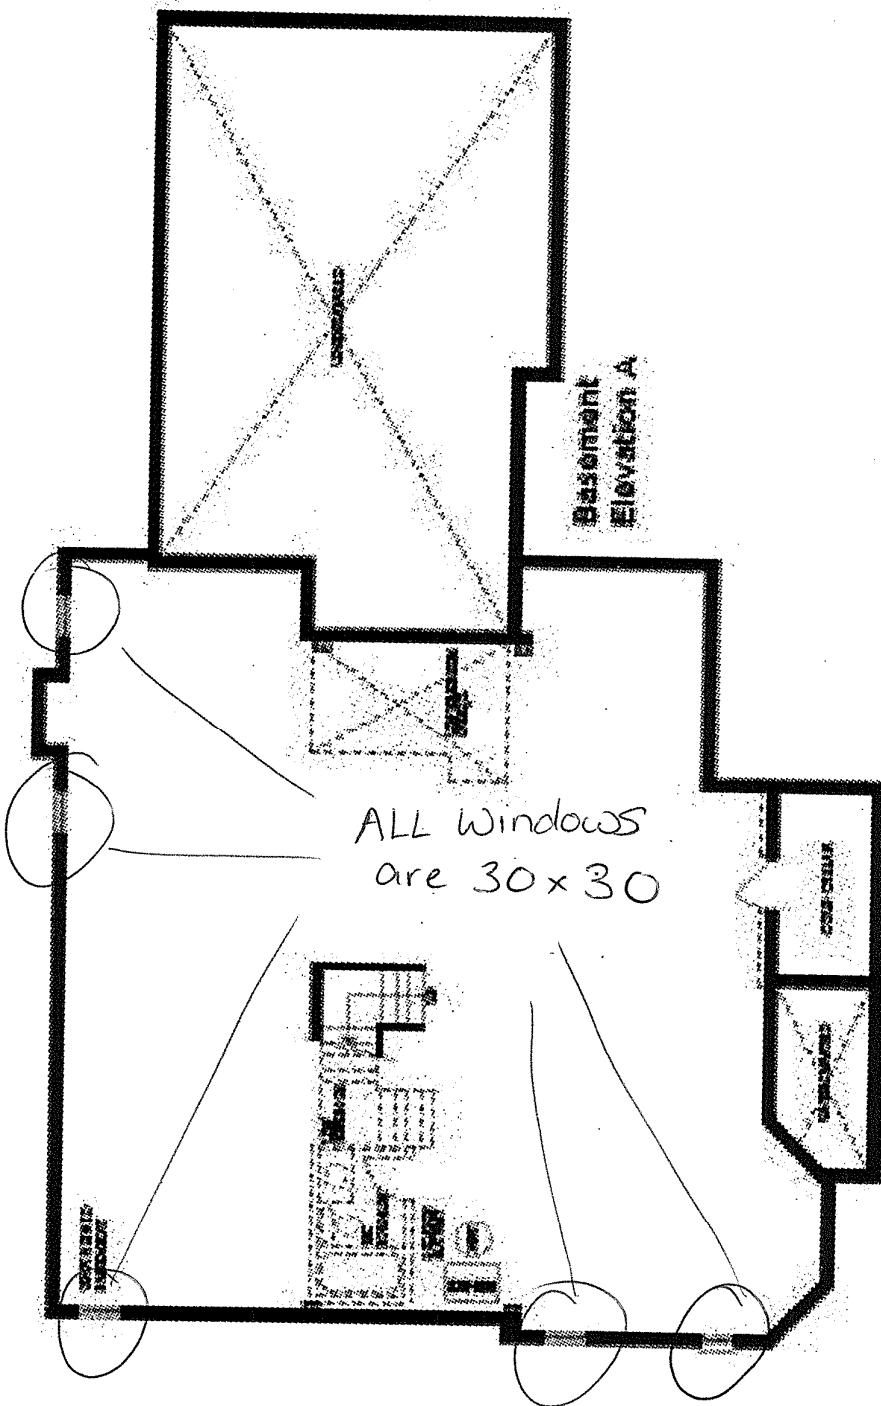

The floor plans and elevations shown are pre-construction plans and may be revised or improved as necessitate controls and the construction process. The measurements adhere to the rules and regulations of the TARIION Warra official method for the calculation of floor area. Materials and construction methods are subject to change.