



CONSTRUCTION SUMMARY

TH 38 Block 18 - 1 - Bedford 3 Elev B

Extras at Time of Sale

GRANITE KITCHEN COUNTER TOP AND UNDERMOUNT SINK

Worksheet Note:

VENDOR TO SUPPLY AND INSTALL A 5 FT. BY 7 FT. DECK WITH STAIRS TO GRADE

Worksheet Note:

HARDWOOD FLOORING

Inv.5021 - HARDWOOD FLOORING - STANDARD SERIES - 2 1/4 MERCIER SOLID OAK - LANDING

Line6088Note:


26Nov15 / 2Jun16

STAIRS AND RAILING

Inv.5021 - UPGRADE RAILING - UPGRADE 2 - LEVEL 1 - WROUGHT IRON

Line6089Note:

26Nov15 / 2Jun16

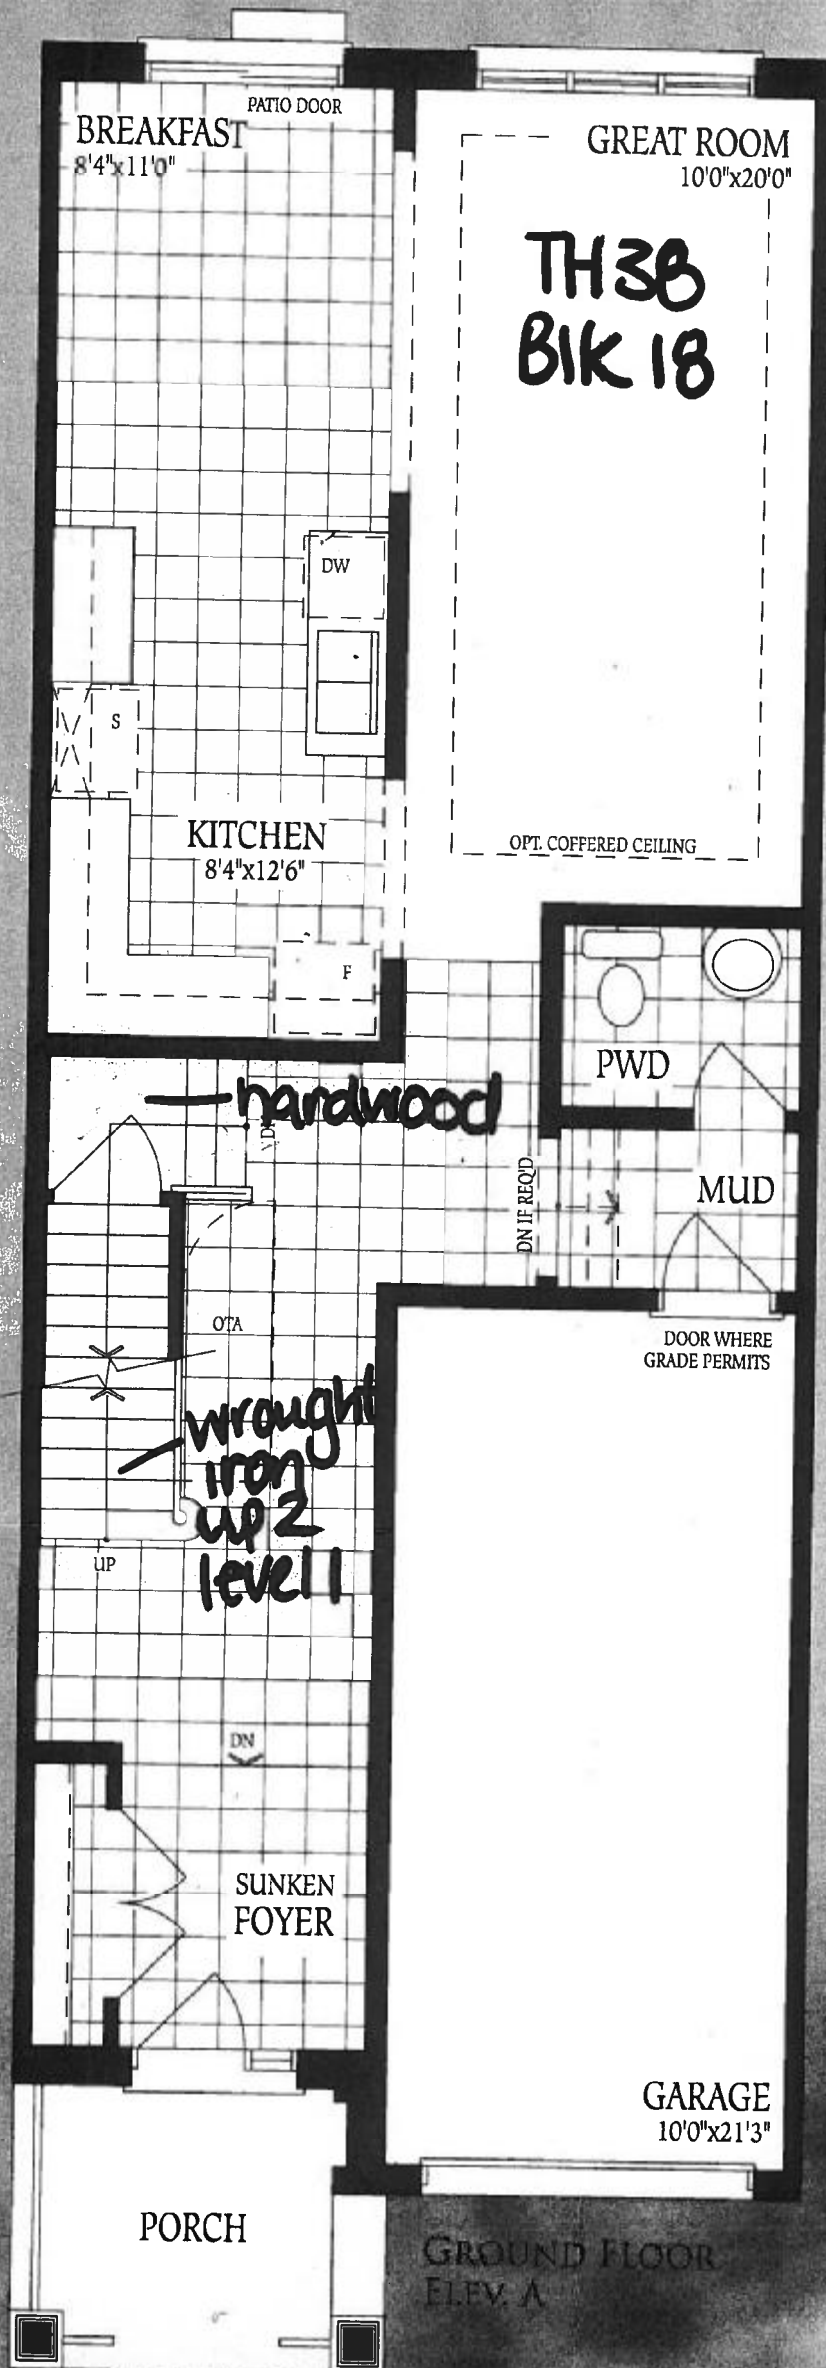

MASTER BEDROOM  
12'0"x15'0"

TH 38  
BIK 18  
No changes  
made

OVAL TUB

ENSUITE

LAUNDRY

WIC

DRYWALL  
LEDGE

LINEN


BATH

OTB

BEDROOM 2  
9'6"x10'0"

BEDROOM 3  
9'0"(8'4")x11'6"


SECOND FLOOR  
ELEV. A

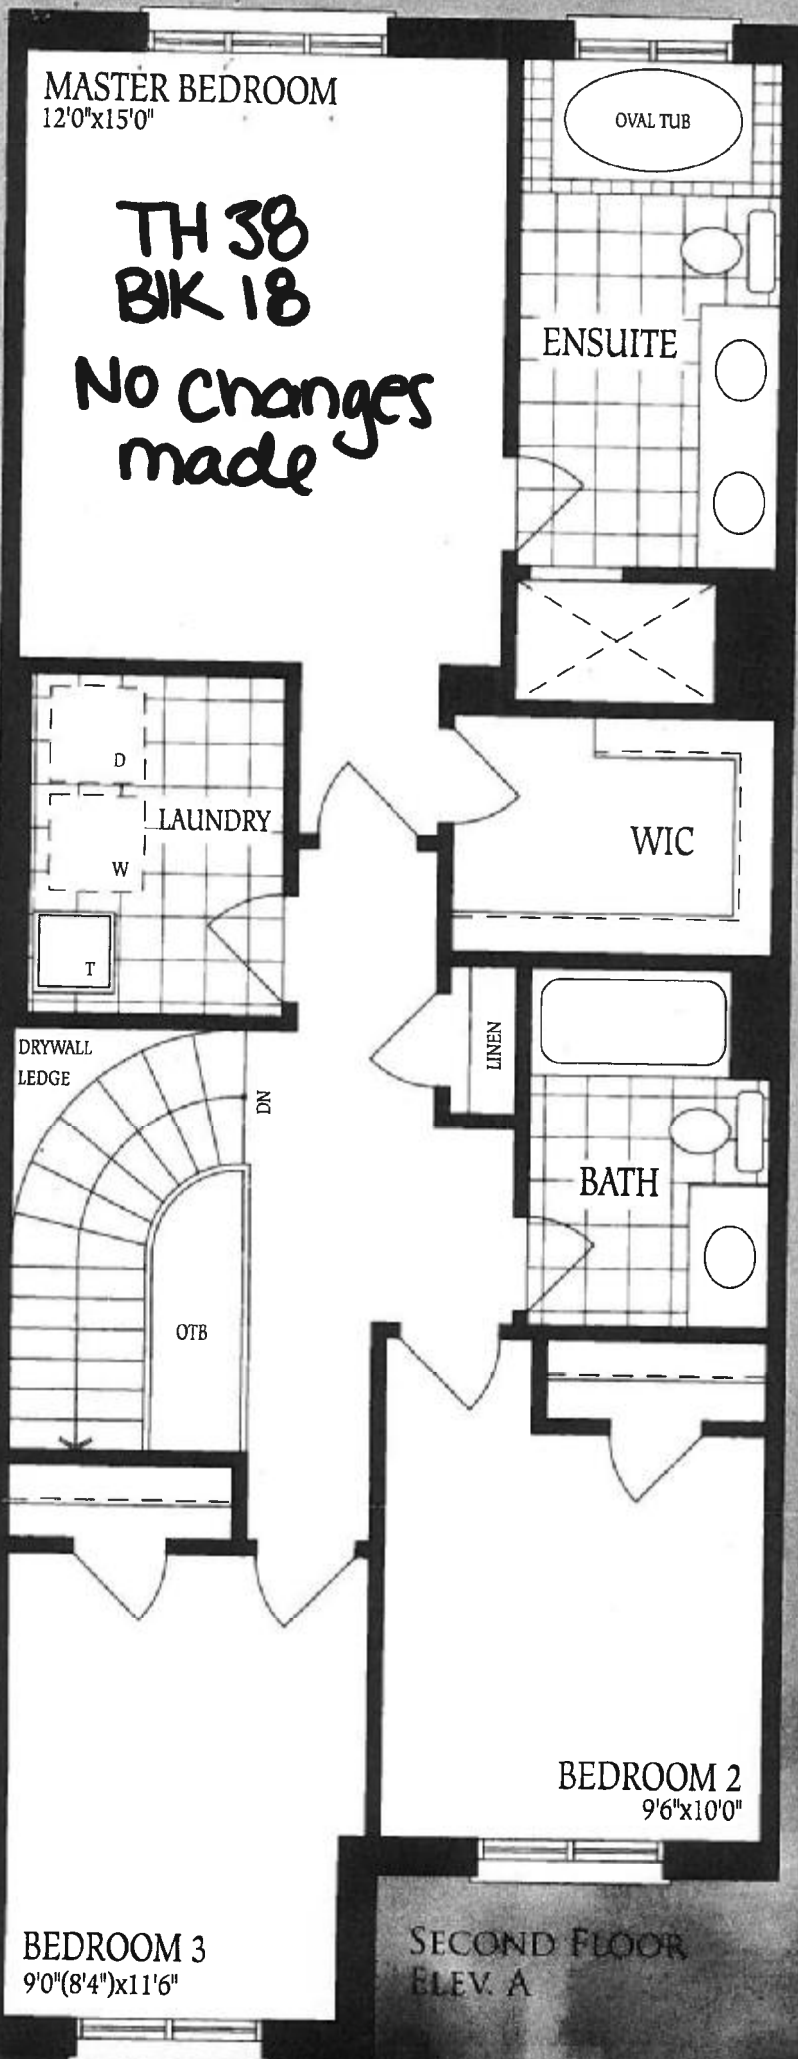

UNFINISHED  
BASEMENT

TH 38  
BIK 18

No changes  
made.

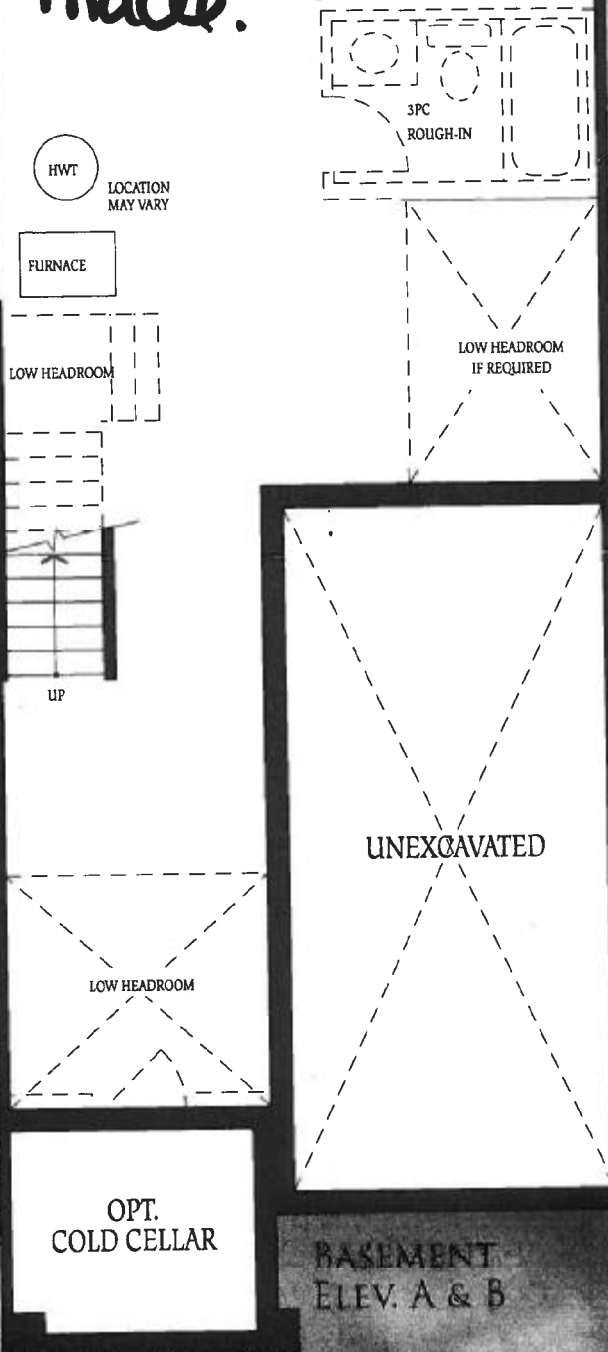

BASEMENT  
ELEV. A & B