




CONSTRUCTION SUMMARY


10 Left - 1 - Appleby 3 Elev B - Alt 4 Bedroom
ELECTRICAL

Inv.648	1 - COACH LAMP - ADDITIONAL EXTERIOR BRASS COACH LAMP INCLUDING OUTLET - MATCH EXISTING COACH LAMP ON FRONT PORCH - AS PER SKETCH
Line6092	Note:
22Feb16 / 24Jun16	
Inv.648	1 - CEILING OUTLET - ON NEW SWITCH - EXTRA INTERIOR CEILING OUTLET ROUGH IN NO FIXTURE ON NEW SWITCH - CENTERED ABOVE THE KITCHEN SINK - AS PER SKECTH
Line6091	Note:
22Feb16 / 24Jun16	
Inv.648	1 - CEILING OUTLET - ON EXISTING SWITCH - EXTRA INTERIOR CEILING OUTLET ROUGH IN NO FIXTURE ON EXISTING SWITCH MATCHING EXISTING OUTLET IN LIVING/DINING - AS PER SKETCH
Line8113	Note:
22Feb16 / 24Jun16	

HARDWOOD FLOORING

Inv.648	1 - HARDWOOD FLOORING - UPGRADE 2 - 21/4 X 3/4 VINTAGE RED OAK SOLID SELECT-V - UPPER LANDING
Line8114	Note:
22Feb16 / 24Jun16	

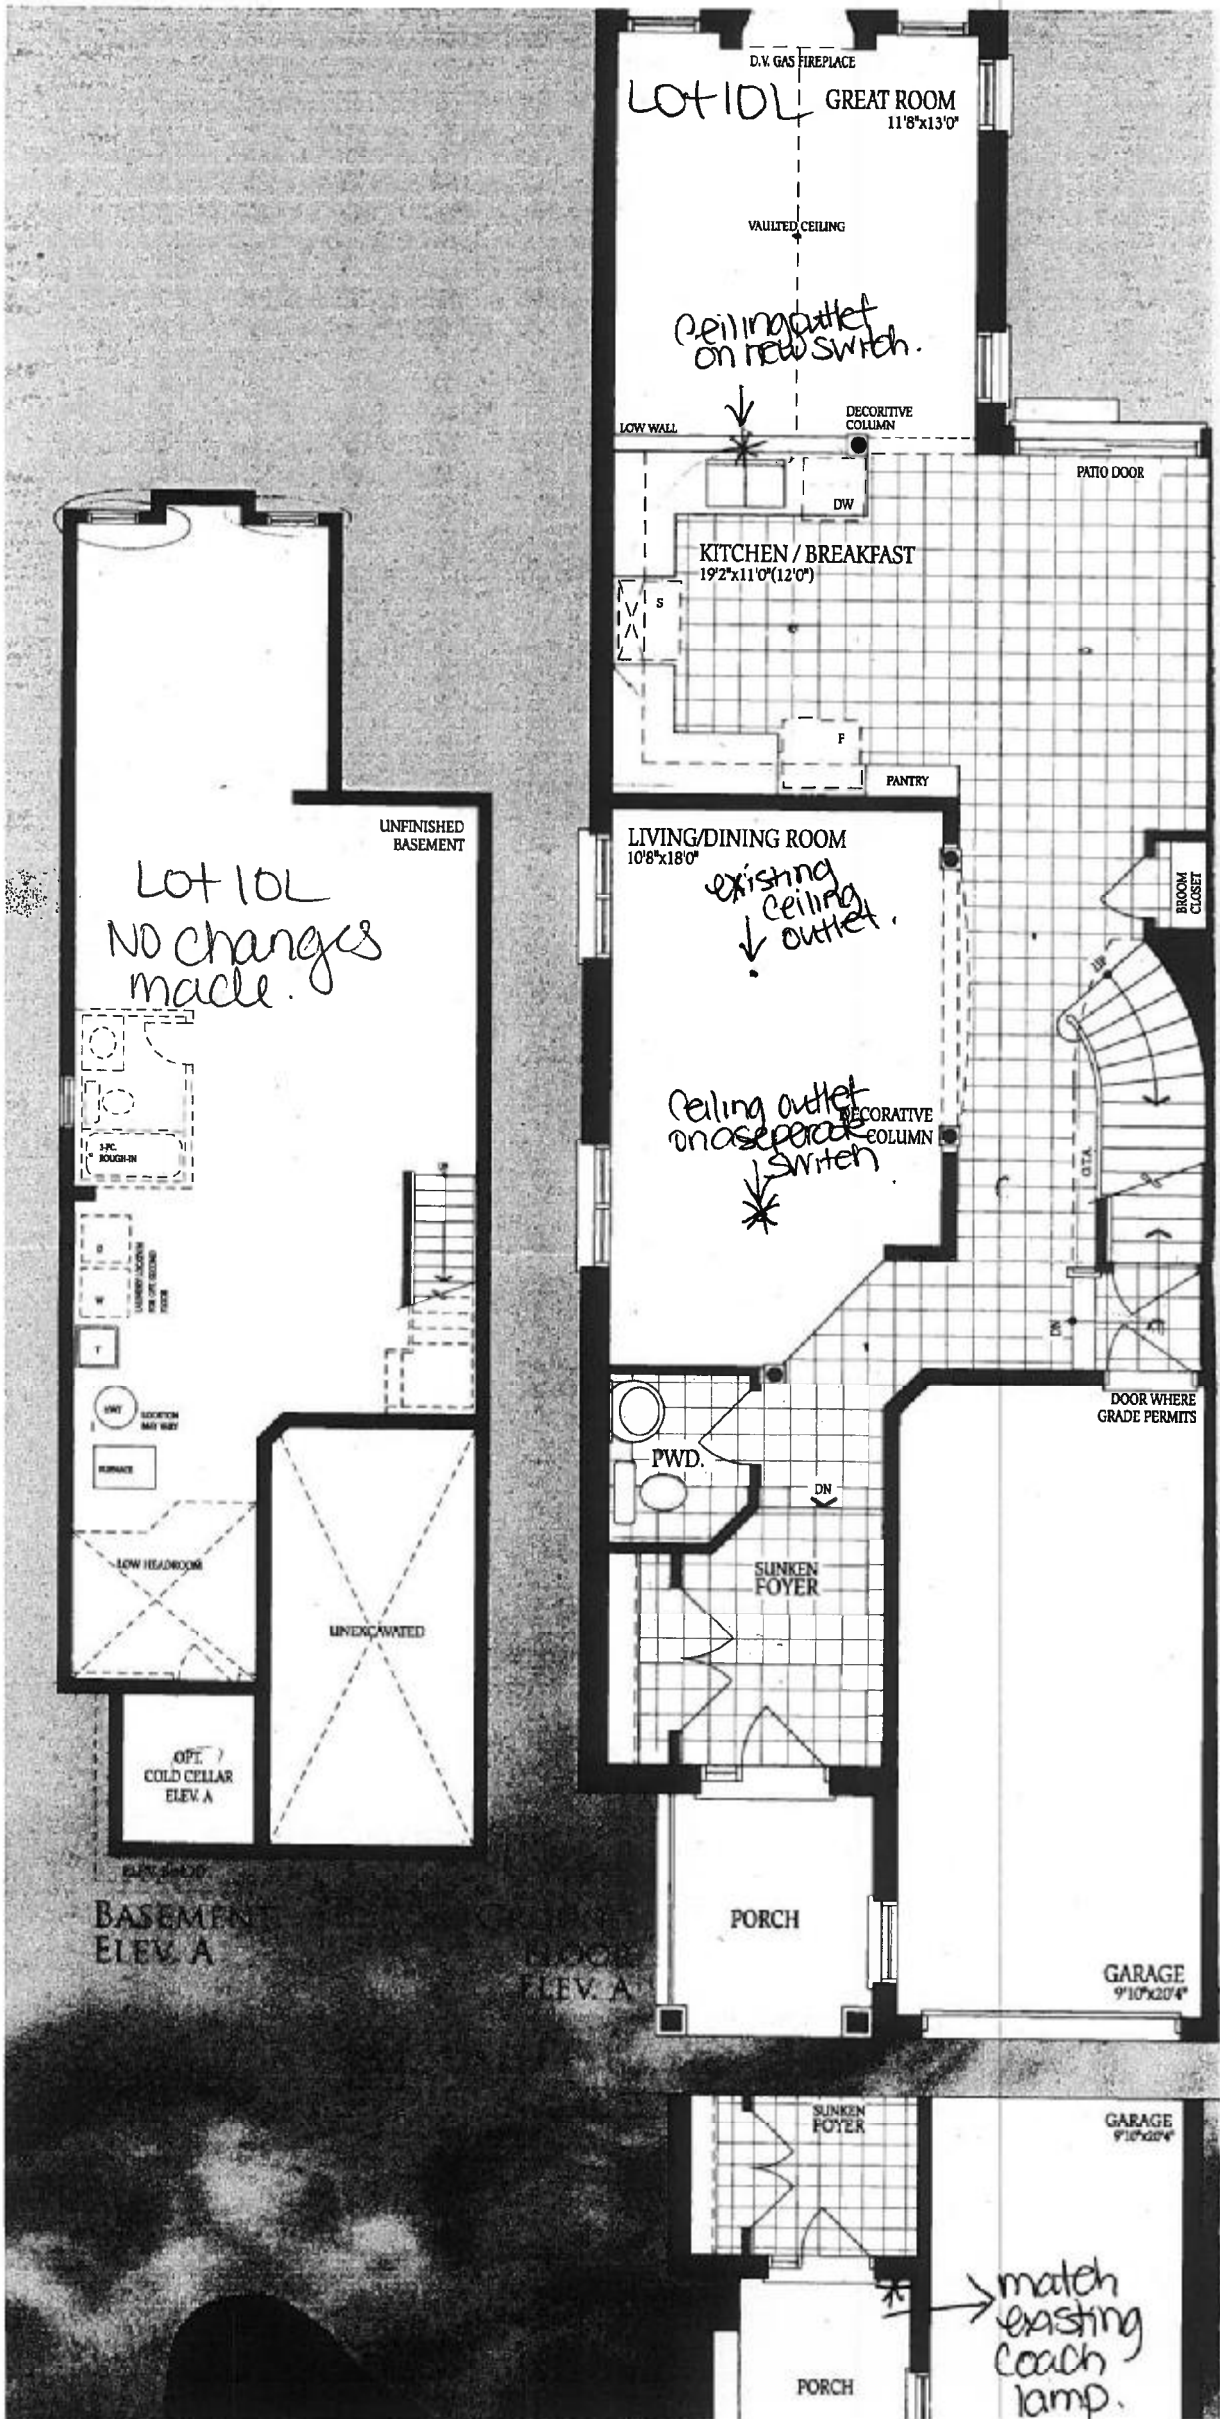

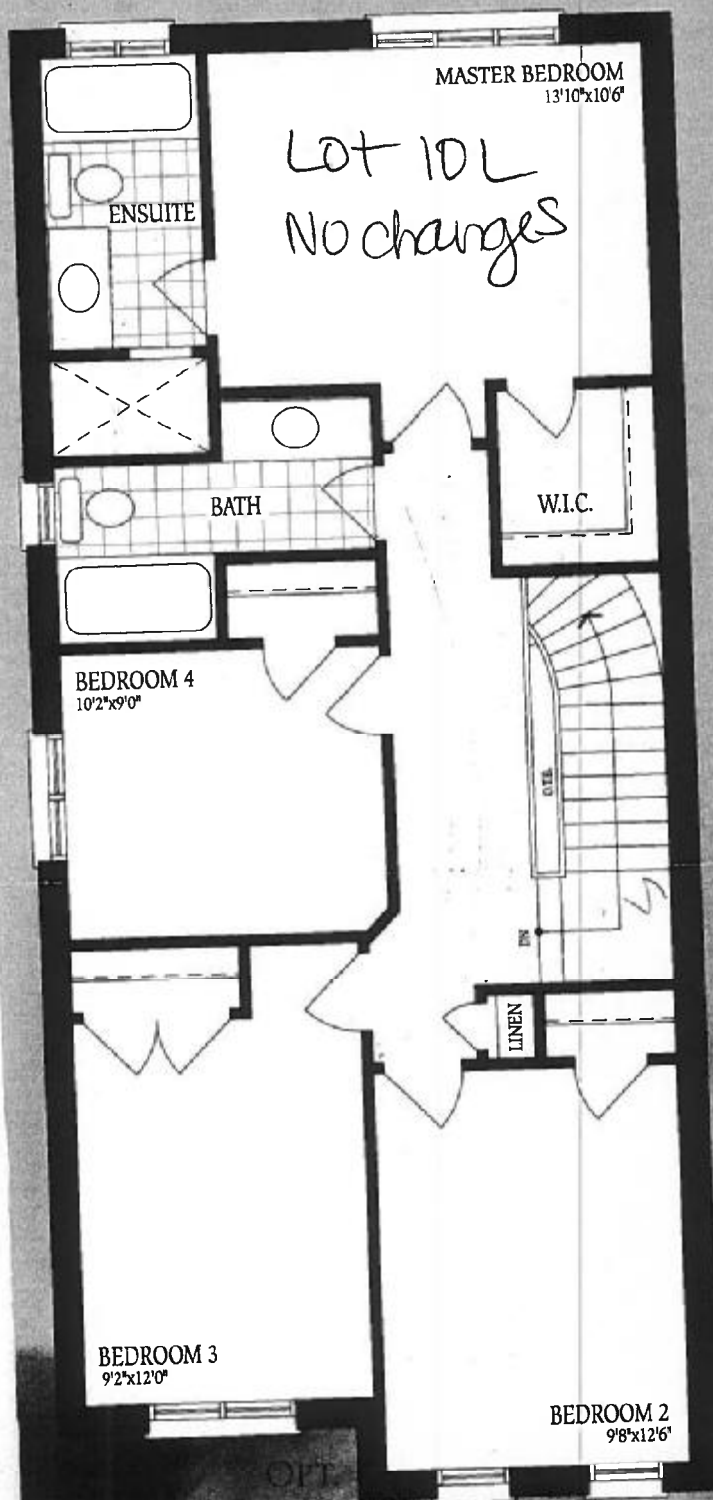

OPT
SECOND FLOOR
4 BEDROOM
ELEV. A



SECOND FLOOR
ELEV. B MOD