



CONSTRUCTION SUMMARY

5 Left - 1 - Appleby 2 Elev A

Extras at Time of Sale

GRANITE KITCHEN COUNTER TOP AND UNDERMOUNT SINK

Worksheet Note:

BASEMENT

CABINETRY

Inv.845	1 - CABINETRY - KITCHEN - GROUP 3 VIKING 3
Line7796	Note:
6Jun16 / 1Sep16	
Inv.845	1 - VANITY - MAIN BATHROOM - GROUP 3 VIKING 3
Line7800	Note:
6Jun16 / 1Sep16	
Inv.845	1 - VANITY - ENSUITE BATHROOM - GROUP 3 VIKING 3
Line7795	Note:
6Jun16 / 1Sep16	
Inv.845	1 - ADD SINGLE SINK 30" VANITY TO POWDER ROOM
Line7801	Note: REPLACEMENT FOR PEDISTOL SINK
6Jun16 / 1Sep16	
Inv.845	1 - RELOCATE FRIDGE TO OPPOSITE WALL IN KITCHEN AND ADD 2 1/2 FT PANTRY BESIDE FRIDGE ON WALL SEPERATING KITCHEN AND LIVING/DINING. REPLACE INITIAL FRIDGE OPENING (37 INCH) WITH BASE AND UPPER CABINETRY - AS PER SKETCH
Line8923	Note:
6Jun16 / 1Sep16	

CABINETRY - APPLIANCES

Inv.845	1 - FRIDGE -VIKING - 66CM "COUNTER DEPTH" FRIDGE CABINET
Line8925	Note: 1 GABLE INCLUDED IN PLAN AN PANTRY ACTS AS SECOND GABLE
6Jun16 / 1Sep16	

CABINETRY - UPPER CABINETS

Inv.845	1 - UPPER - WALL AND HUTCH CABINETS - VIKING - UPPER ANGLE CORNER PER UNIT
Line7798	Note:
6Jun16 / 1Sep16	

CABINETRY - VANITY CABINETS

Inv.845	1 - VANITY CABINETS - VIKING - VANITY BANK OF DRAWERS - 55CM MAX I MASTER ENSUITE
Line11343	Note:
6Jun16 / 1Sep16	

CEILINGS

DO NOT INSTALL

ELECTRICAL

GLASS SHOWER DOORS

HARDWOOD FLOORING



CONSTRUCTION SUMMARY

5 Left - 1 - Appleby 2 Elev A
LAMINATE FLOORING

Inv.845	1 - LAMINATE FLOORING - STANDARD - TORLYS PIER 7 - BEDROOM 3
Line8118	Note:
6Jun16 / 1Sep16	
Inv.845	1 - LAMINATE FLOORING - STANDARD - TORLYS PIER 7 - UPPER HALL
Line8120	Note:
6Jun16 / 1Sep16	
Inv.845	1 - LAMINATE FLOORING - STANDARD - TORLYS PIER 7 - BEDROOM 2
Line8117	Note:
6Jun16 / 1Sep16	
Inv.845	1 - LAMINATE FLOORING - STANDARD - TORLYS PIER 7 - MASTER BED
Line8119	Note:
6Jun16 / 1Sep16	

PAINT AND STAIN


Inv.845	1 - STAIN OAK RAILINGS AND STAIRS - RAILINGS - PICKETS - NEWEL POST - NOSING - STRINGERS - TREADS AND RISERS - WROUGHT IRON PICKETS - COMPLETE- STAIN OAK - PRICE IS PER SET
Line7799	Note:
6Jun16 / 1Sep16	


PLUMBING

Inv.845	1 - PURCHASER IS REQUESTING TO ENLARGE MASTER ENSUITE SHOWER STALL BY 1 FOOT - AS PER SKETCH
Line10838	Note:
6Jun16 / 1Sep16	

RAILINGS

WINDOWS - BASEMENT

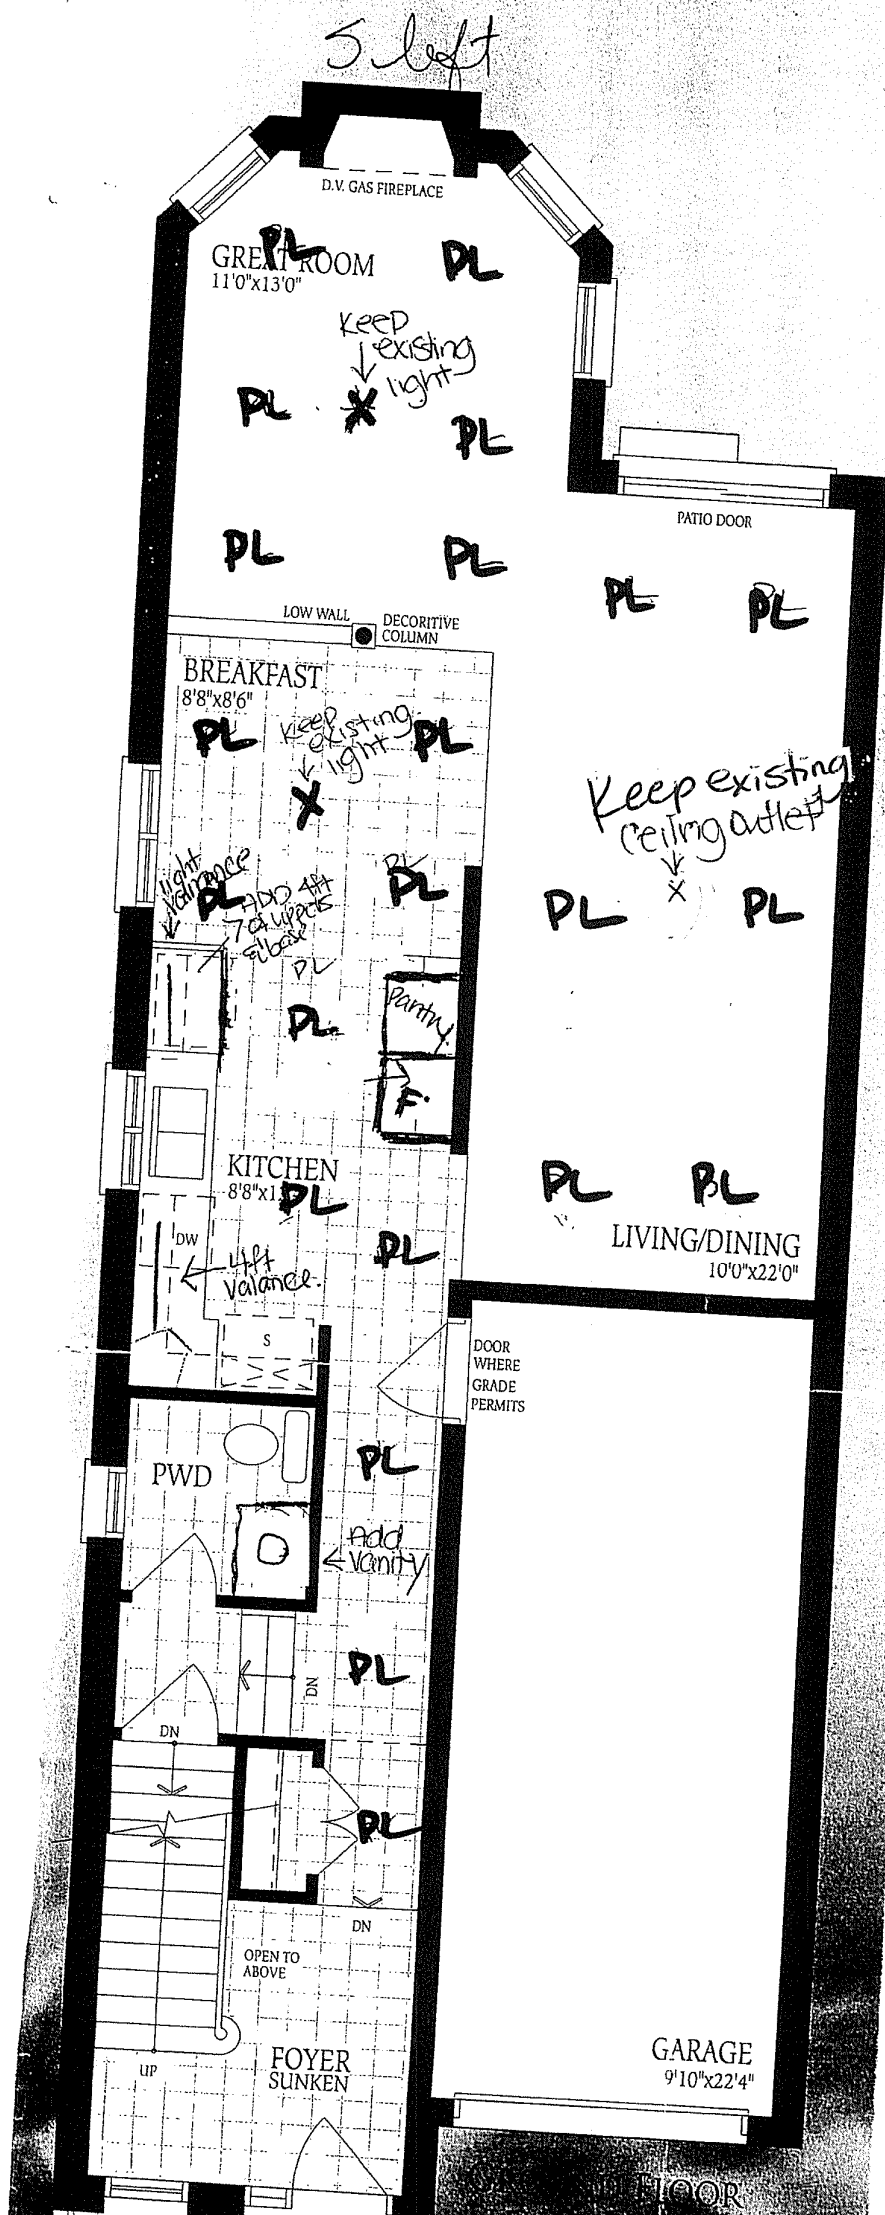

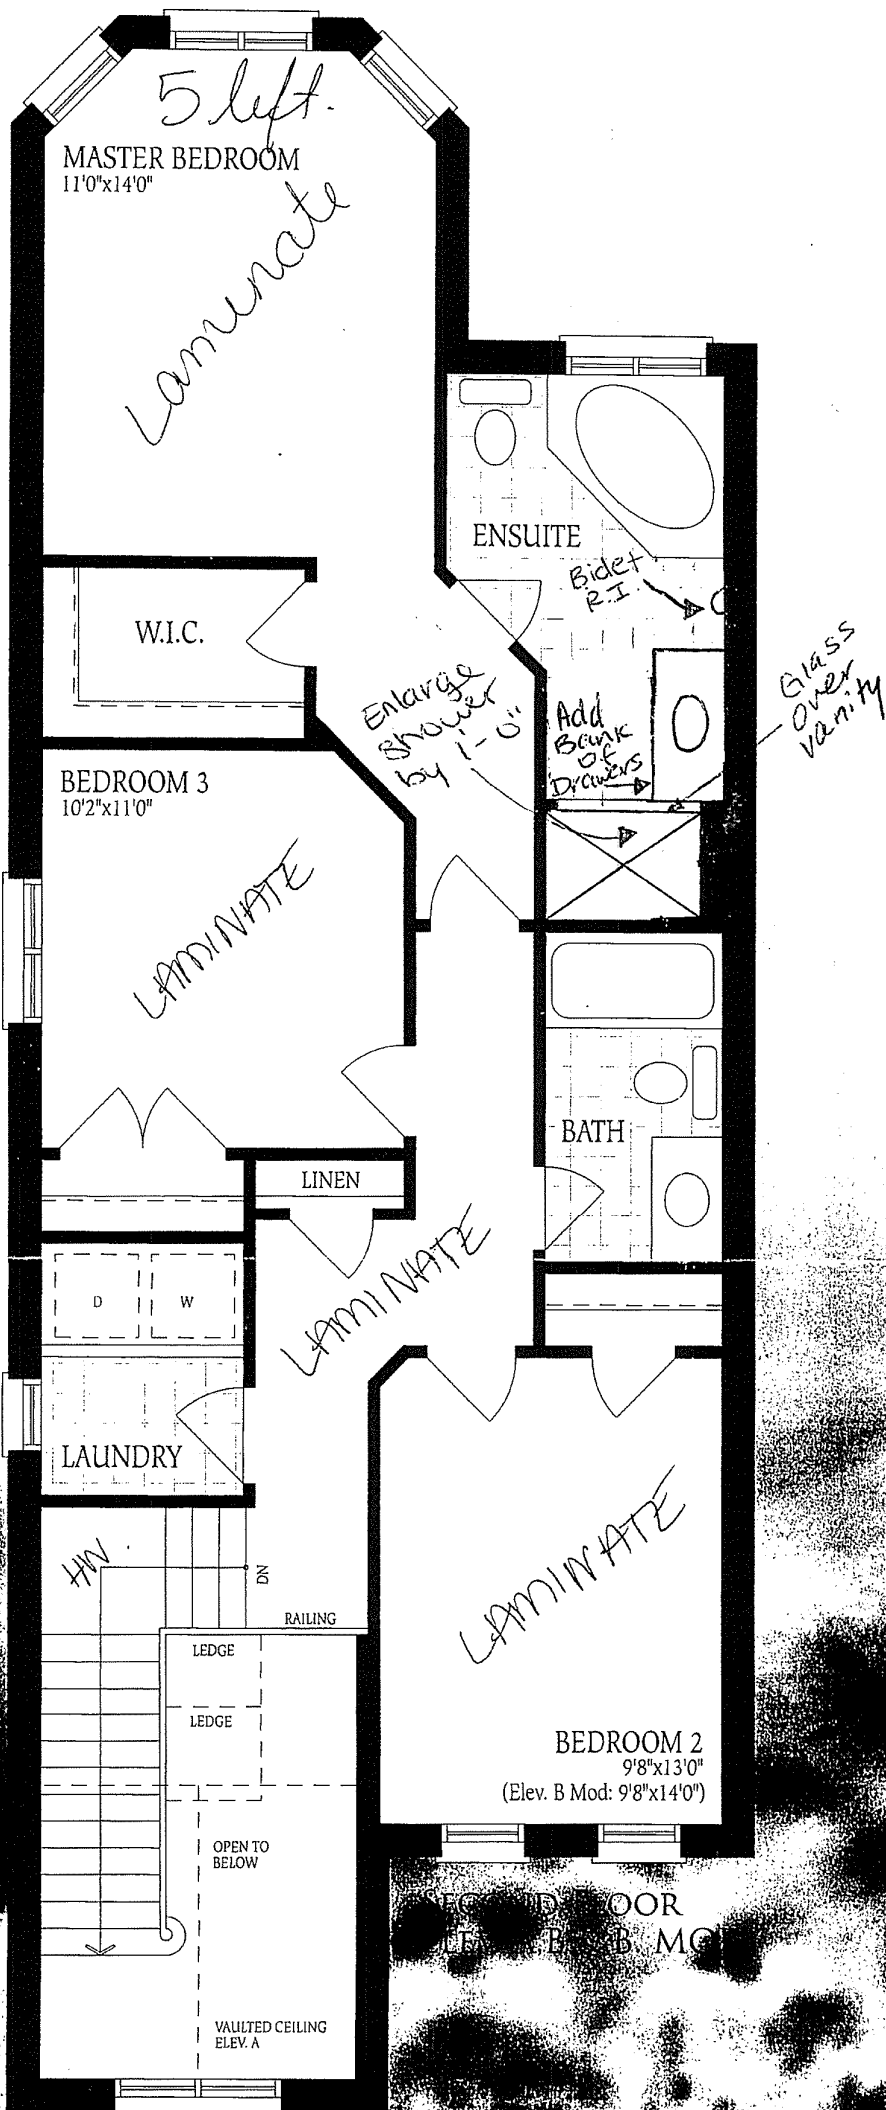

WLF