

* *Revised* * (only cc)



INTERIOR COLOUR SCHEME

Purchaser: *Ismet and Merunota Kamberi*

Property: 3 Right

Telephone Res. / Bus: *647-502-0952 416-854-6933*

Project: B-W Homes (Brock-Rossland) Inc.

Decor Advisor: Inna Semikolenniha

Model and Elevation: Appleby 3 Elev A

Lock Date: 27-Feb-17

4-Feb-17

Plan #:

6. Hardwood

Kitchen	SEE CERAMIC DETAILS
Main Hall	TORLEY LAMINATE - PIER 7 - DRIFT WOOD - TL-NEU01 294
Living Room	TORLEY LAMINATE - PIER 7 - DRIFT WOOD - TL-NEU01 294
Dining Room	TORLEY LAMINATE - PIER 7 - DRIFT WOOD - TL-NEU01 294
Family Room	TORLEY LAMINATE - PIER 7 - DRIFT WOOD - TL-NEU01 294
Den / Library / Study	N/A
Basement Landing(If Applies)	N/A
Lower Landing (If Applies)	N/A
Upper Landing	TORLEY LAMINATE - PIER 7 - DRIFT WOOD - TL-NEU01 294 * <i>REVISED</i>
Upper Hall	SEE CARPET DETAILS
Master Bedroom	SEE CARPET DETAILS
Bedroom #2	SEE CARPET DETAILS
Bedroom #3	SEE CARPET DETAILS
Bedroom #4	SEE CARPET DETAILS
Bedroom #5	N/A

Comment

7. Plumbing Fixtures

Powder Room	BATH. SINK STANDARD-L4621
Master Ensuite Bathroom	BATH. SINK STANDARD-L4621
bath	BATH. SINK STANDARD-L4621
kitchen	KITCHEN STANDARD- 7545C

Waterline for Fridge

☐ Yes ☒ No

Comment


** Refer to Construction Summary

Initial: *JK* Page 3 of 6

Appleby 3

pt-R3

Whitby

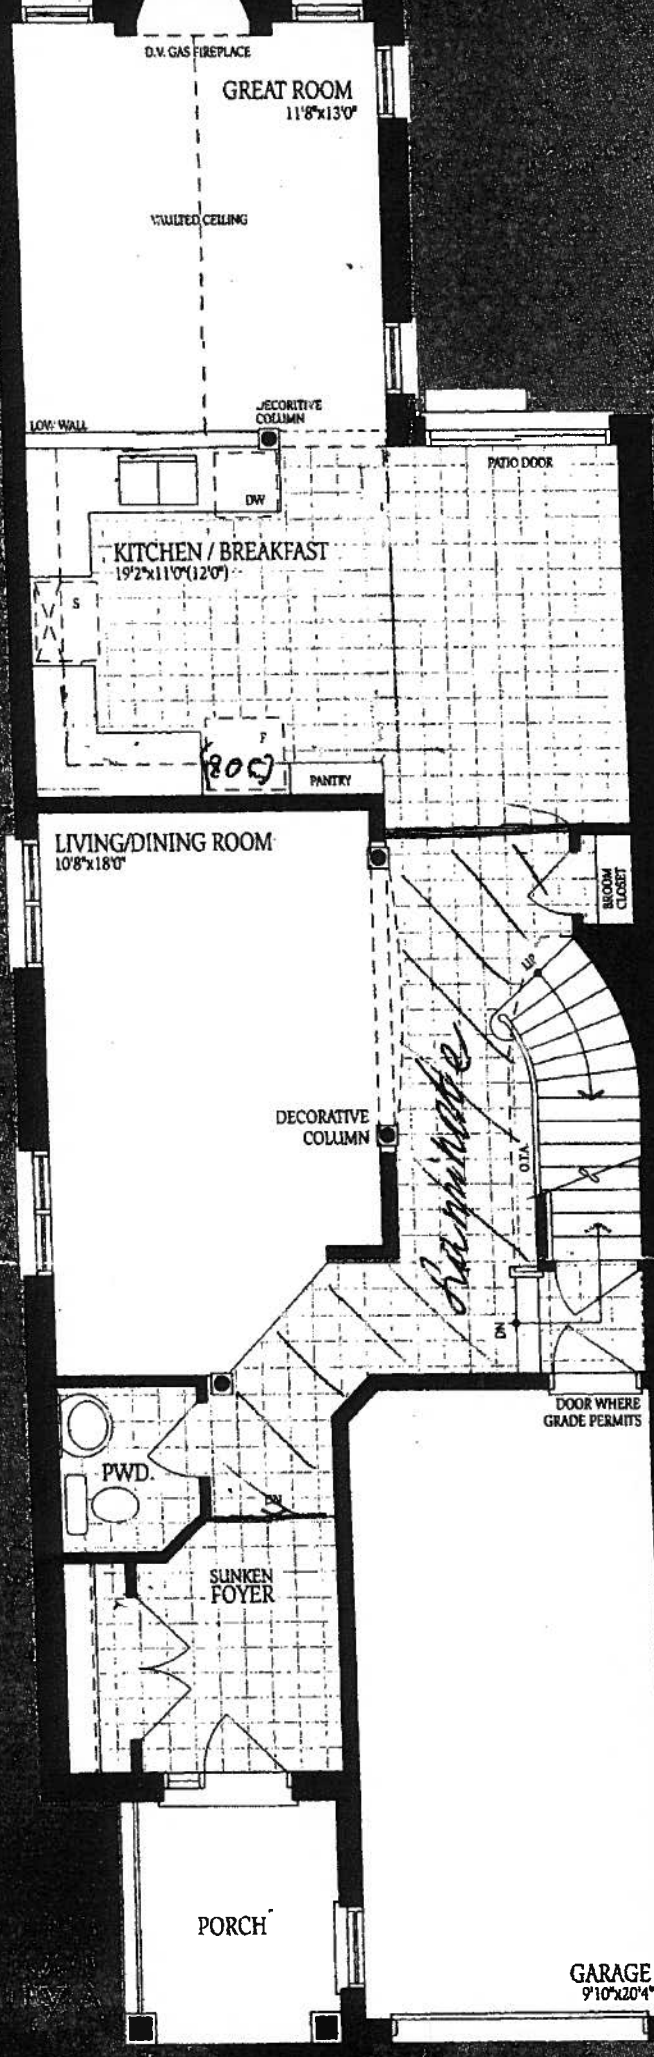

~~W~~

~~W~~