



CONSTRUCTION SUMMARY

342 - 4 - The Rideau 6 (42-6) Elev B

Extras at Time of Sale

VENDOR TO SUPPLY AND INSTALL A 5 FT. BY 8 FT. DECK WITH STAIRS TO GRADE	
Worksheet	Note:

CEILINGS

Inv.1,635	1 - 9 FOOT CEILING ON SECOND FLOOR
Line16138	Note:
29Jan17 / 18Apr17	

ELECTRICAL

Inv.1,635	1 - CEILING OUTLET - ON EXISTING SWITCH - EXTRA INTERIOR CEILING OUTLET ROUGH IN NO FIXTURE ON EXISTING SWITCH - CENTERED ABOVE BREAKFAST BAR - AS PER SKETCH
Line16135	Note:
29Jan17 / 18Apr17	

Inv.1,635	1 - 200 AMP SERVICE - UPGRADE TO
Line16139	Note:
29Jan17 / 18Apr17	

HARDWOOD FLOORING

Inv.1,635	1 - HARDWOOD FLOORING - STANDARD SERIES - 2 1/4 MERCIER SOLID OAK - LANDING
Line16133	Note:
29Jan17 / 18Apr17	

Inv.1,635	1 - HARDWOOD FLOORING - STANDARD SERIES - 2 1/4 MERCIER SOLID OAK - UPPER HALL - 5 BEDROOM PLAN
Line16134	Note:
29Jan17 / 18Apr17	

HEATING AND AIR CONDITIONING

Inv.1,635	1 - GAS LINE - ROUGH IN GAS LINE - STOVE
Line16140	Note:
29Jan17 / 18Apr17	

PLUMBING

Inv.1,635	1 - ICE MAKER ROUGH IN - WATERLINE TO FRIDGE FOR ICEMAKER
Line16137	Note:
29Jan17 / 18Apr17	


WINDOWS - BASEMENT

Inv.1,635	2 - BASEMENT WINDOW - 30 X 24
Line16136	Note: 2 WINDOWS TO BE INCREASED. AS PER SKETCH
29Jan17 / 18Apr17	


42' singles

Rideau - 6
Elev - 13

dot 34d

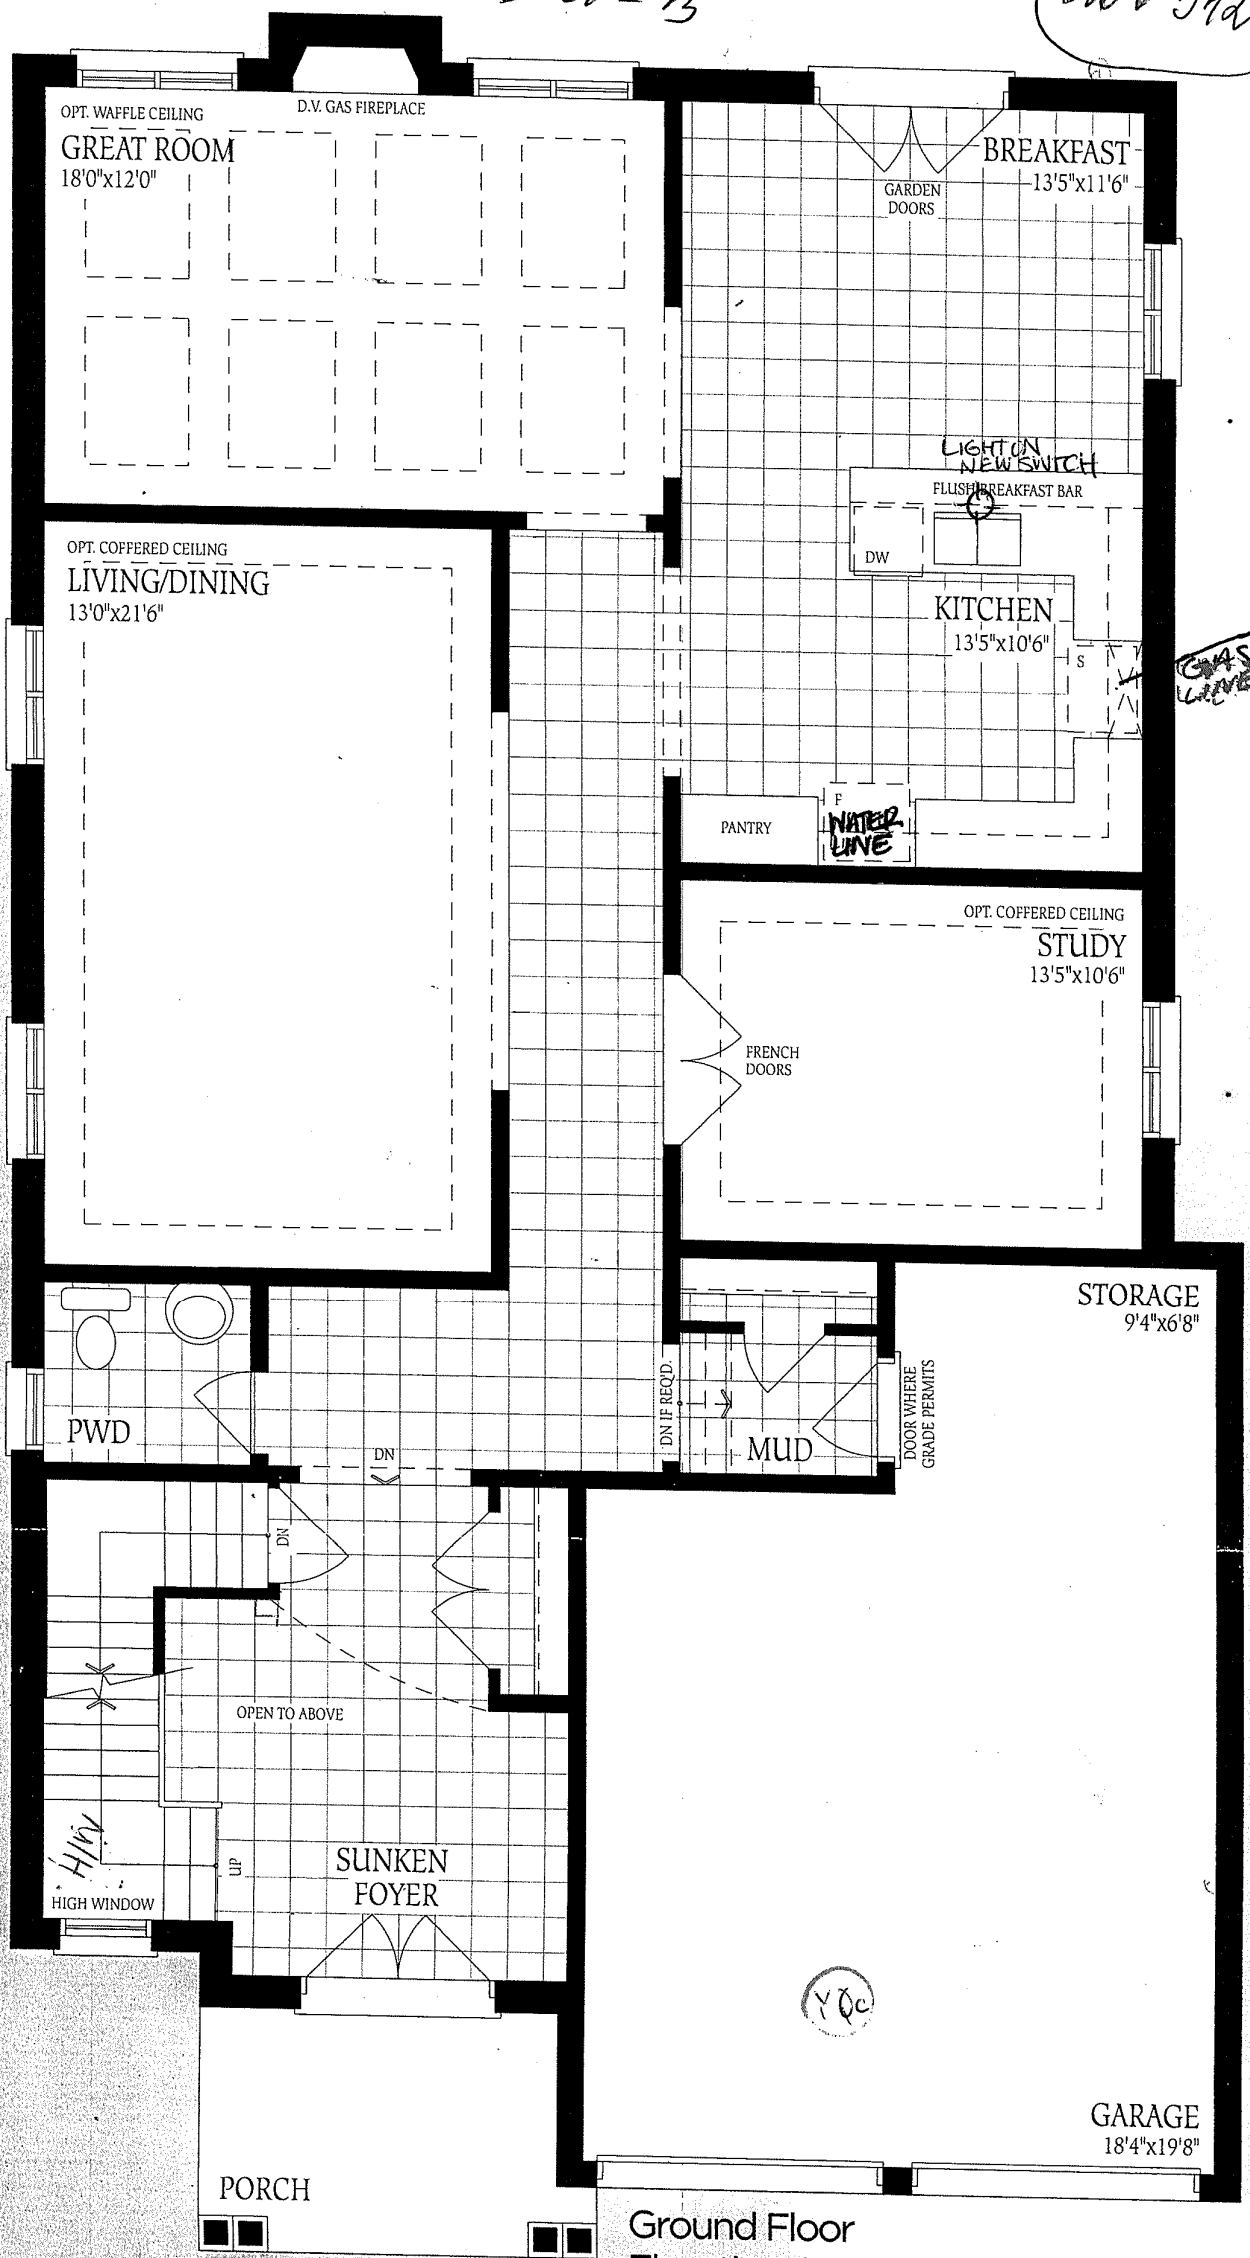

Ground Floor
Elevation A

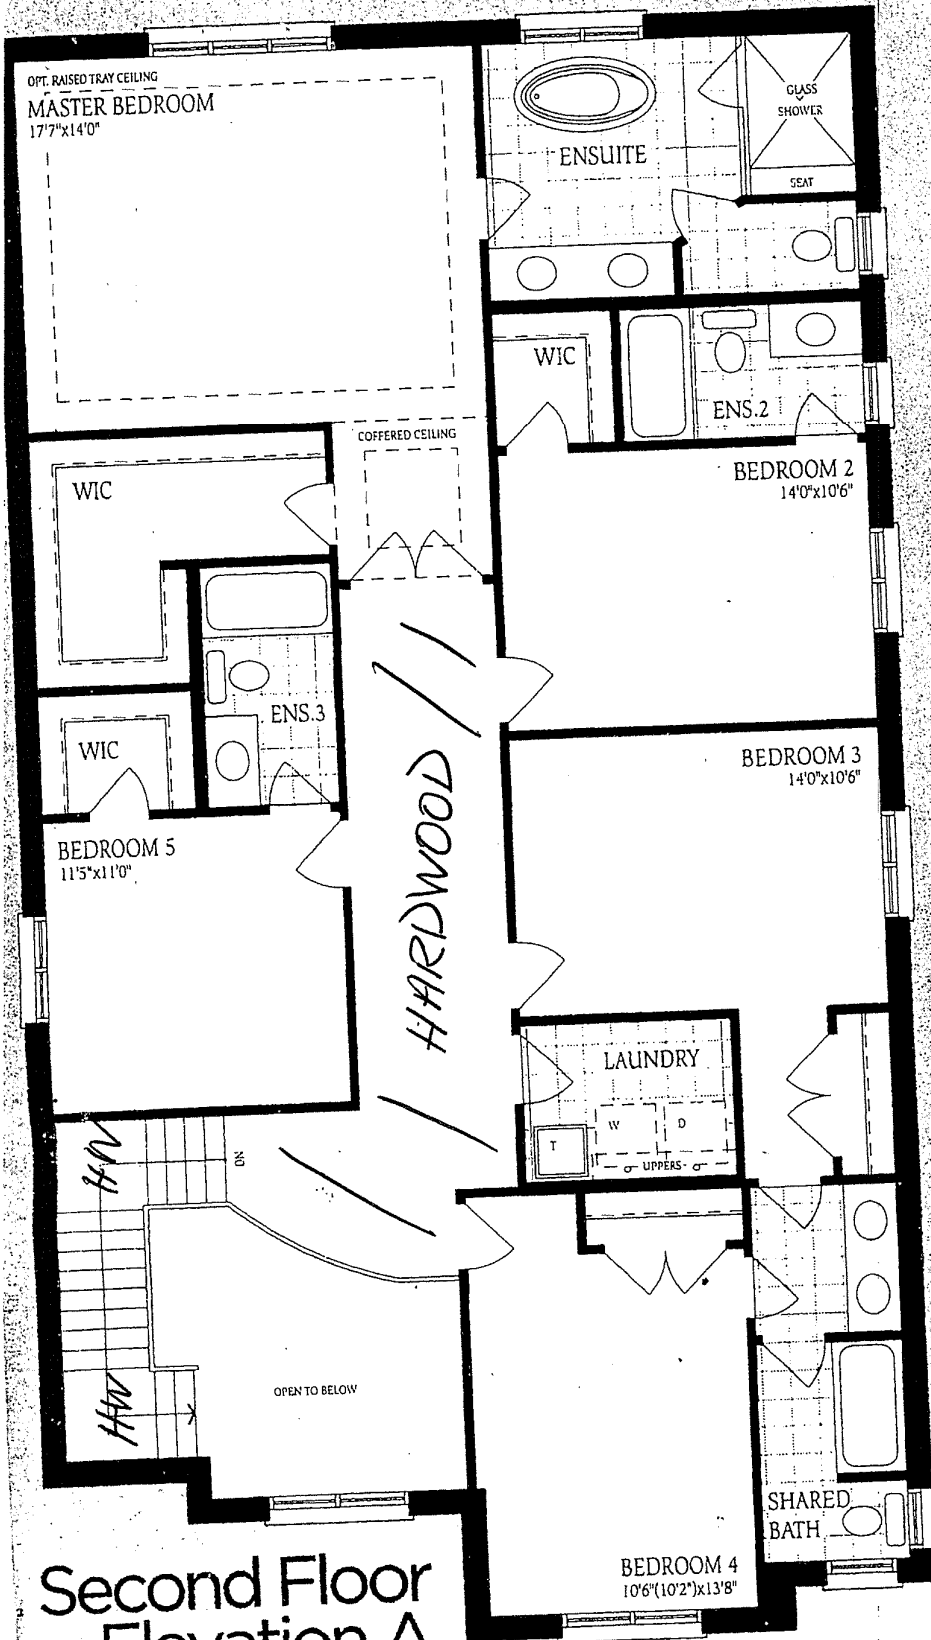

Lot 342

Rideau-C
Elev - 13

Second Floor
Elevation A
droom 4 Bath

YDC






Architectural controls and the
al method for the calculation
s concept only. Actual usable
by O.B.C. E. & O. E. Oct 2014

Bayview

Wellington

HOMES

Lot 342

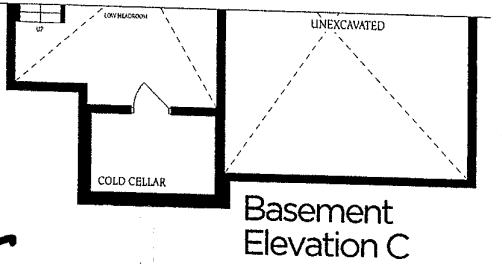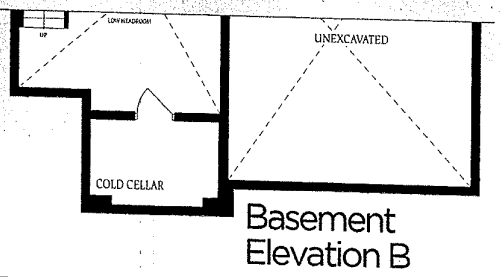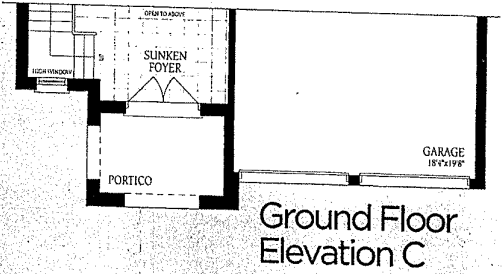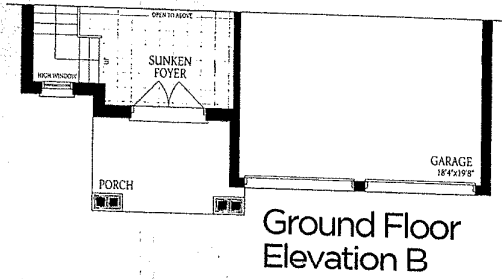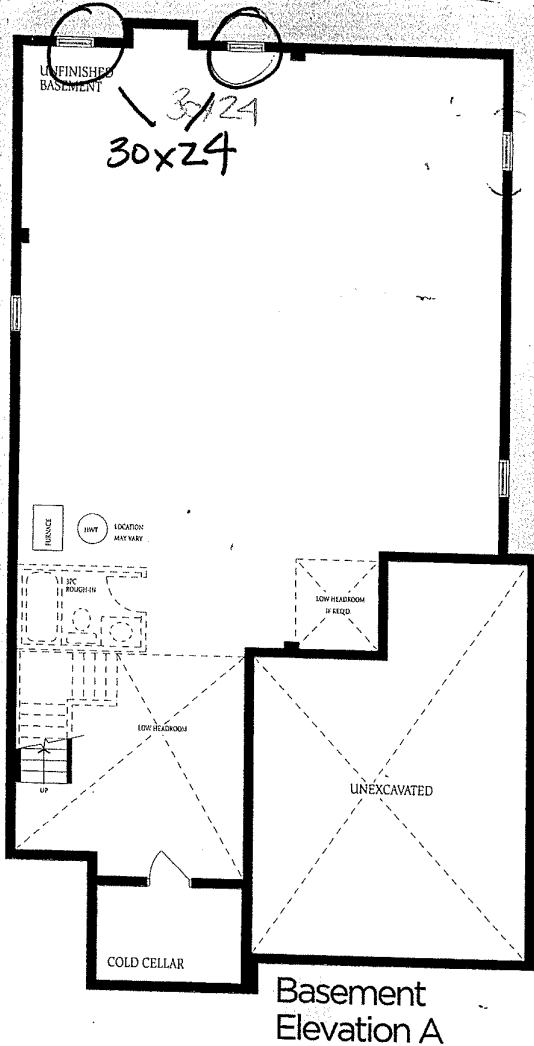

Rideau - 6
Elev - 13

