



CONSTRUCTION SUMMARY

353 - 4 - The Barossa 15 (38-15) Elev A

Extras at Time of Sale

CONSTRUCTION

Inv.1,644	1 - INSULATE ALL GARAGE WALLS THAT ARE NOT ALREADY INSULATED
Line16065	Note:
29Jan17 / 18Apr17	

ELECTRICAL

Inv.1,644	1 - 200 AMP SERVICE - UPGRADE TO
Line16058	Note:
29Jan17 / 18Apr17	

Inv.1,644	1 - CEILING OUTLET - ON NEW SWITCH - EXTRA INTERIOR CEILING OUTLET ROUGH IN NO FIXTURE ON NEW SWITCH - CENTERED ABOVE BREAKFAST BAR - AS PER SKECTH
Line16059	Note:
29Jan17 / 18Apr17	

HARDWOOD FLOORING

Inv.1,644	1 - HARDWOOD FLOORING - LOWER LANDING - STANDARD SERIES
Line16060	Note:
29Jan17 / 18Apr17	

Inv.1,644	1 - HARDWOOD FLOORING - UPPER HALL - STANDARD SERIES
Line16061	Note:
29Jan17 / 18Apr17	

Inv.1,644	1 - HARDWOOD FLOORING - UPPER LANDING - STANDARD SERIES
Line16062	Note:
29Jan17 / 18Apr17	


WINDOWS - BASEMENT

Inv.1,644	1 - BASEMENT WINDOW - 30 X 24
Line16063	Note: INCREASE 1X WINDOW . AS PER SKETCH.
29Jan17 / 18Apr17	


Inv.1,644	2 - BASEMENT WINDOW - 47 X 36 - EGRESS WINDOW
Line16064	Note: INCREASE 2X WINDOWS . AS PER SKETCH
29Jan17 / 18Apr17	

Barossa - 15
ELV-A


Lot 353

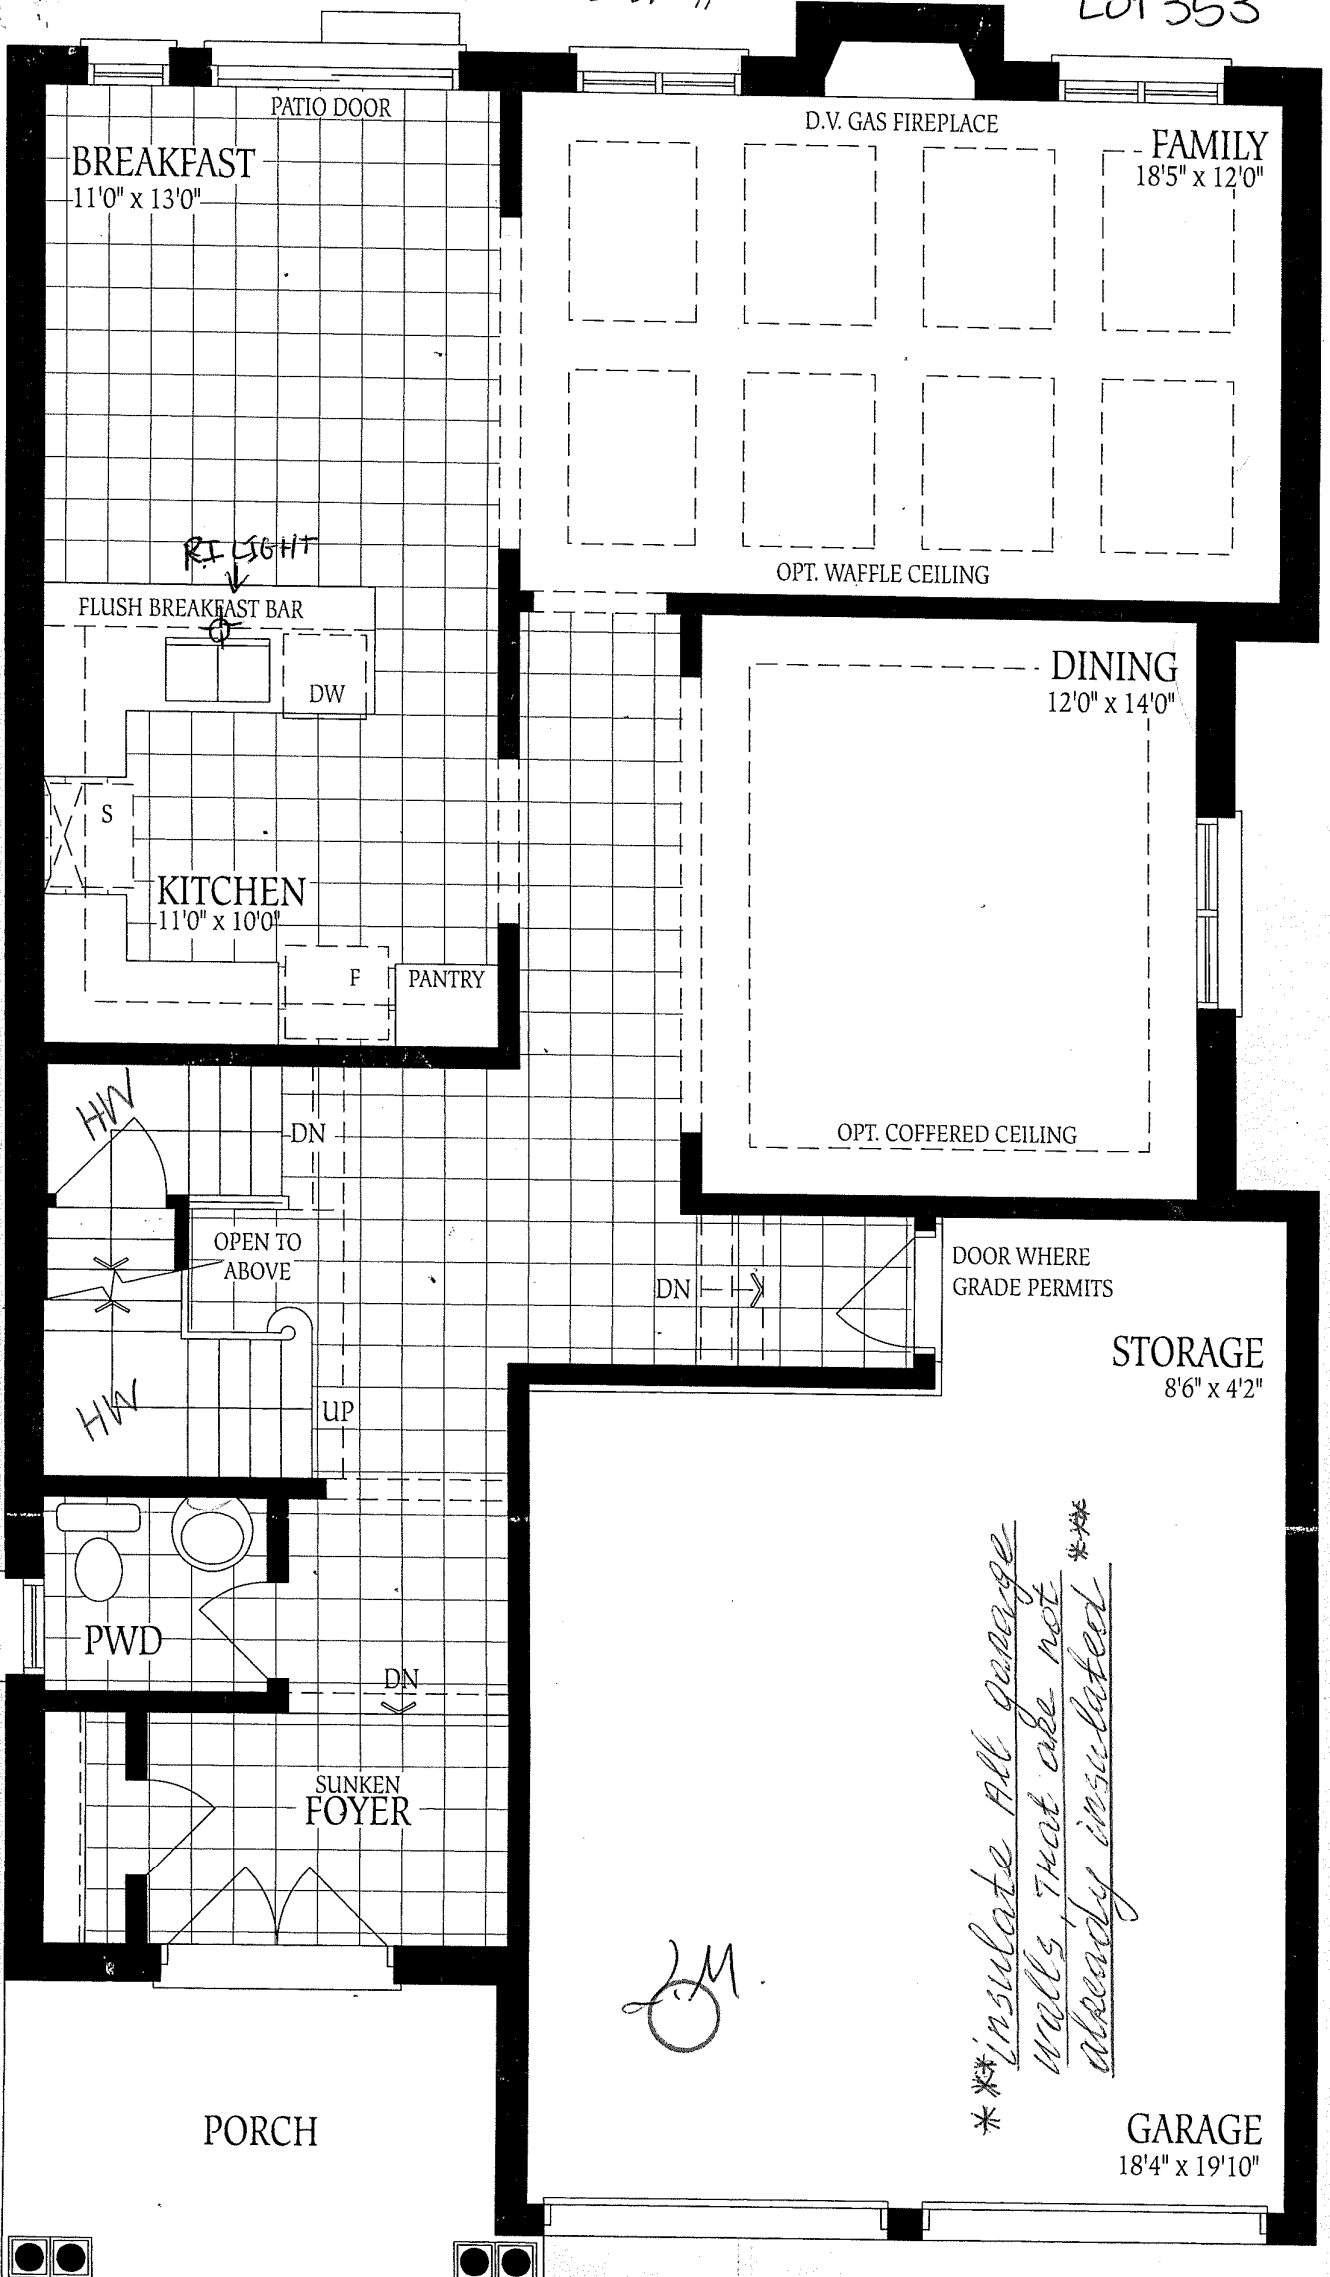


PAROSSA - 15 Lot 353
Elev - A -

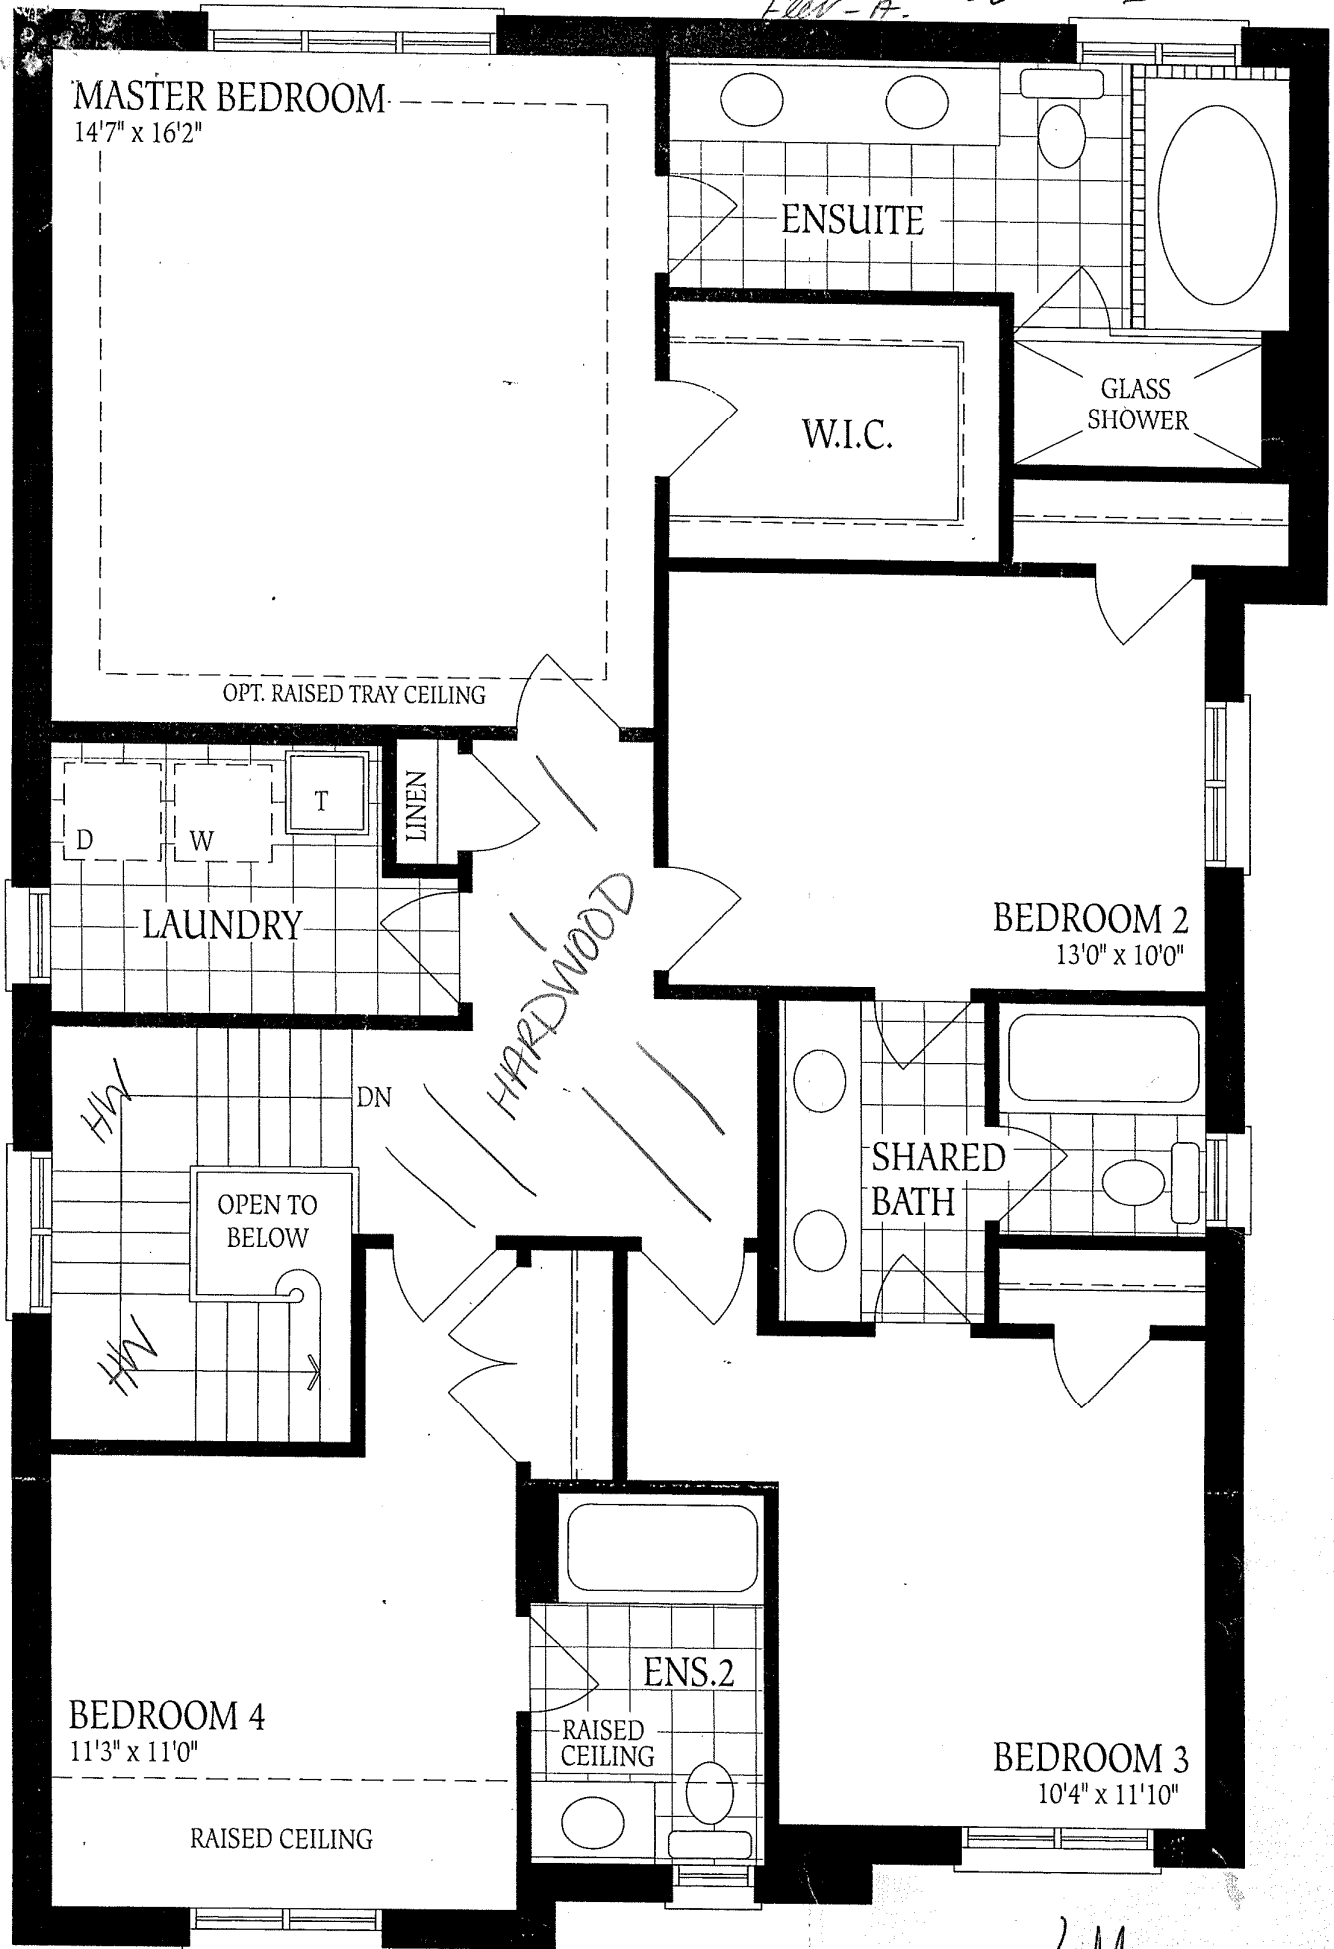

Second Floor
Elevation A

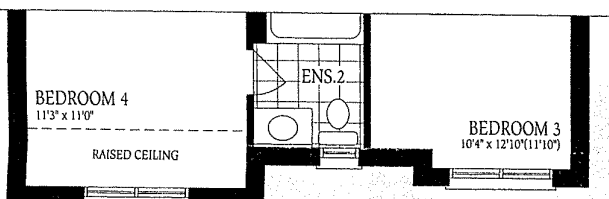

Second Floor - Elevation B

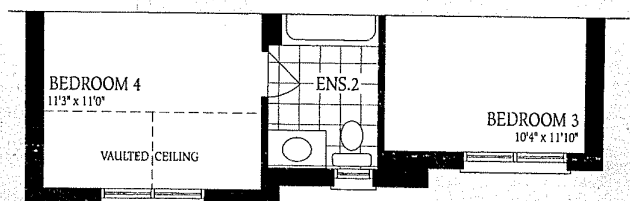

Second Floor - Elevation C

Lot 353.

UNFINISHED BASEMENT

EGRESS
47x36

3PC
ROUGH-IN

LOW HEADROOM

UP

LOCATION
MAY VARY

HWT

FURNACE

LOW HEADROOM
IF REQD.

LOW HEADROOM

UNEXCAVATED

COLD CELLAR

Basement - Elevation A

The f
constr
of floo
floor s;

2M