



CONSTRUCTION SUMMARY

361 - 4 - The Rideau 15 (42-15) Elev C

Extras at Time of Sale

VENDOR TO SUPPLY AND INSTALL A 5 FT. BY 8 FT. DECK WITH STAIRS TO GRADE

Worksheet Note:

CEILINGS

Inv.1,629	1 - 9 FOOT CEILING ON SECOND FLOOR
Line16893	Note:
24Jan17 / 18Apr17	

Inv.1,629	1 - 10 FOOT CEILING ON MAIN FLOOR - INCLUDES 8 FOOT HIGH FRONT ENTRY DOOR WITH 18 INCH HIGH TRANSOM ON MAIN FLOOR - SIDE WINDOWS 18 INCH TRANSOMS ON MAIN FLOOR PATIO DOOR 24 INCH HIGH TRANSOM IF IT IS A GARDEN/FRENCH DOOR 8 FOOT DOOR AND 12 INCH TRANSOM ON M
Line16892	Note:
24Jan17 / 18Apr17	


ELECTRICAL

Inv.1,629	1 - 200 AMP SERVICE - UPGRADE TO
Line16891	Note:
24Jan17 / 18Apr17	

WINDOWS - BASEMENT


Inv.1,629	3 - BASEMENT WINDOW - 30 X 24
Line16889	Note:
24Jan17 / 18Apr17	

Side elevation - 15

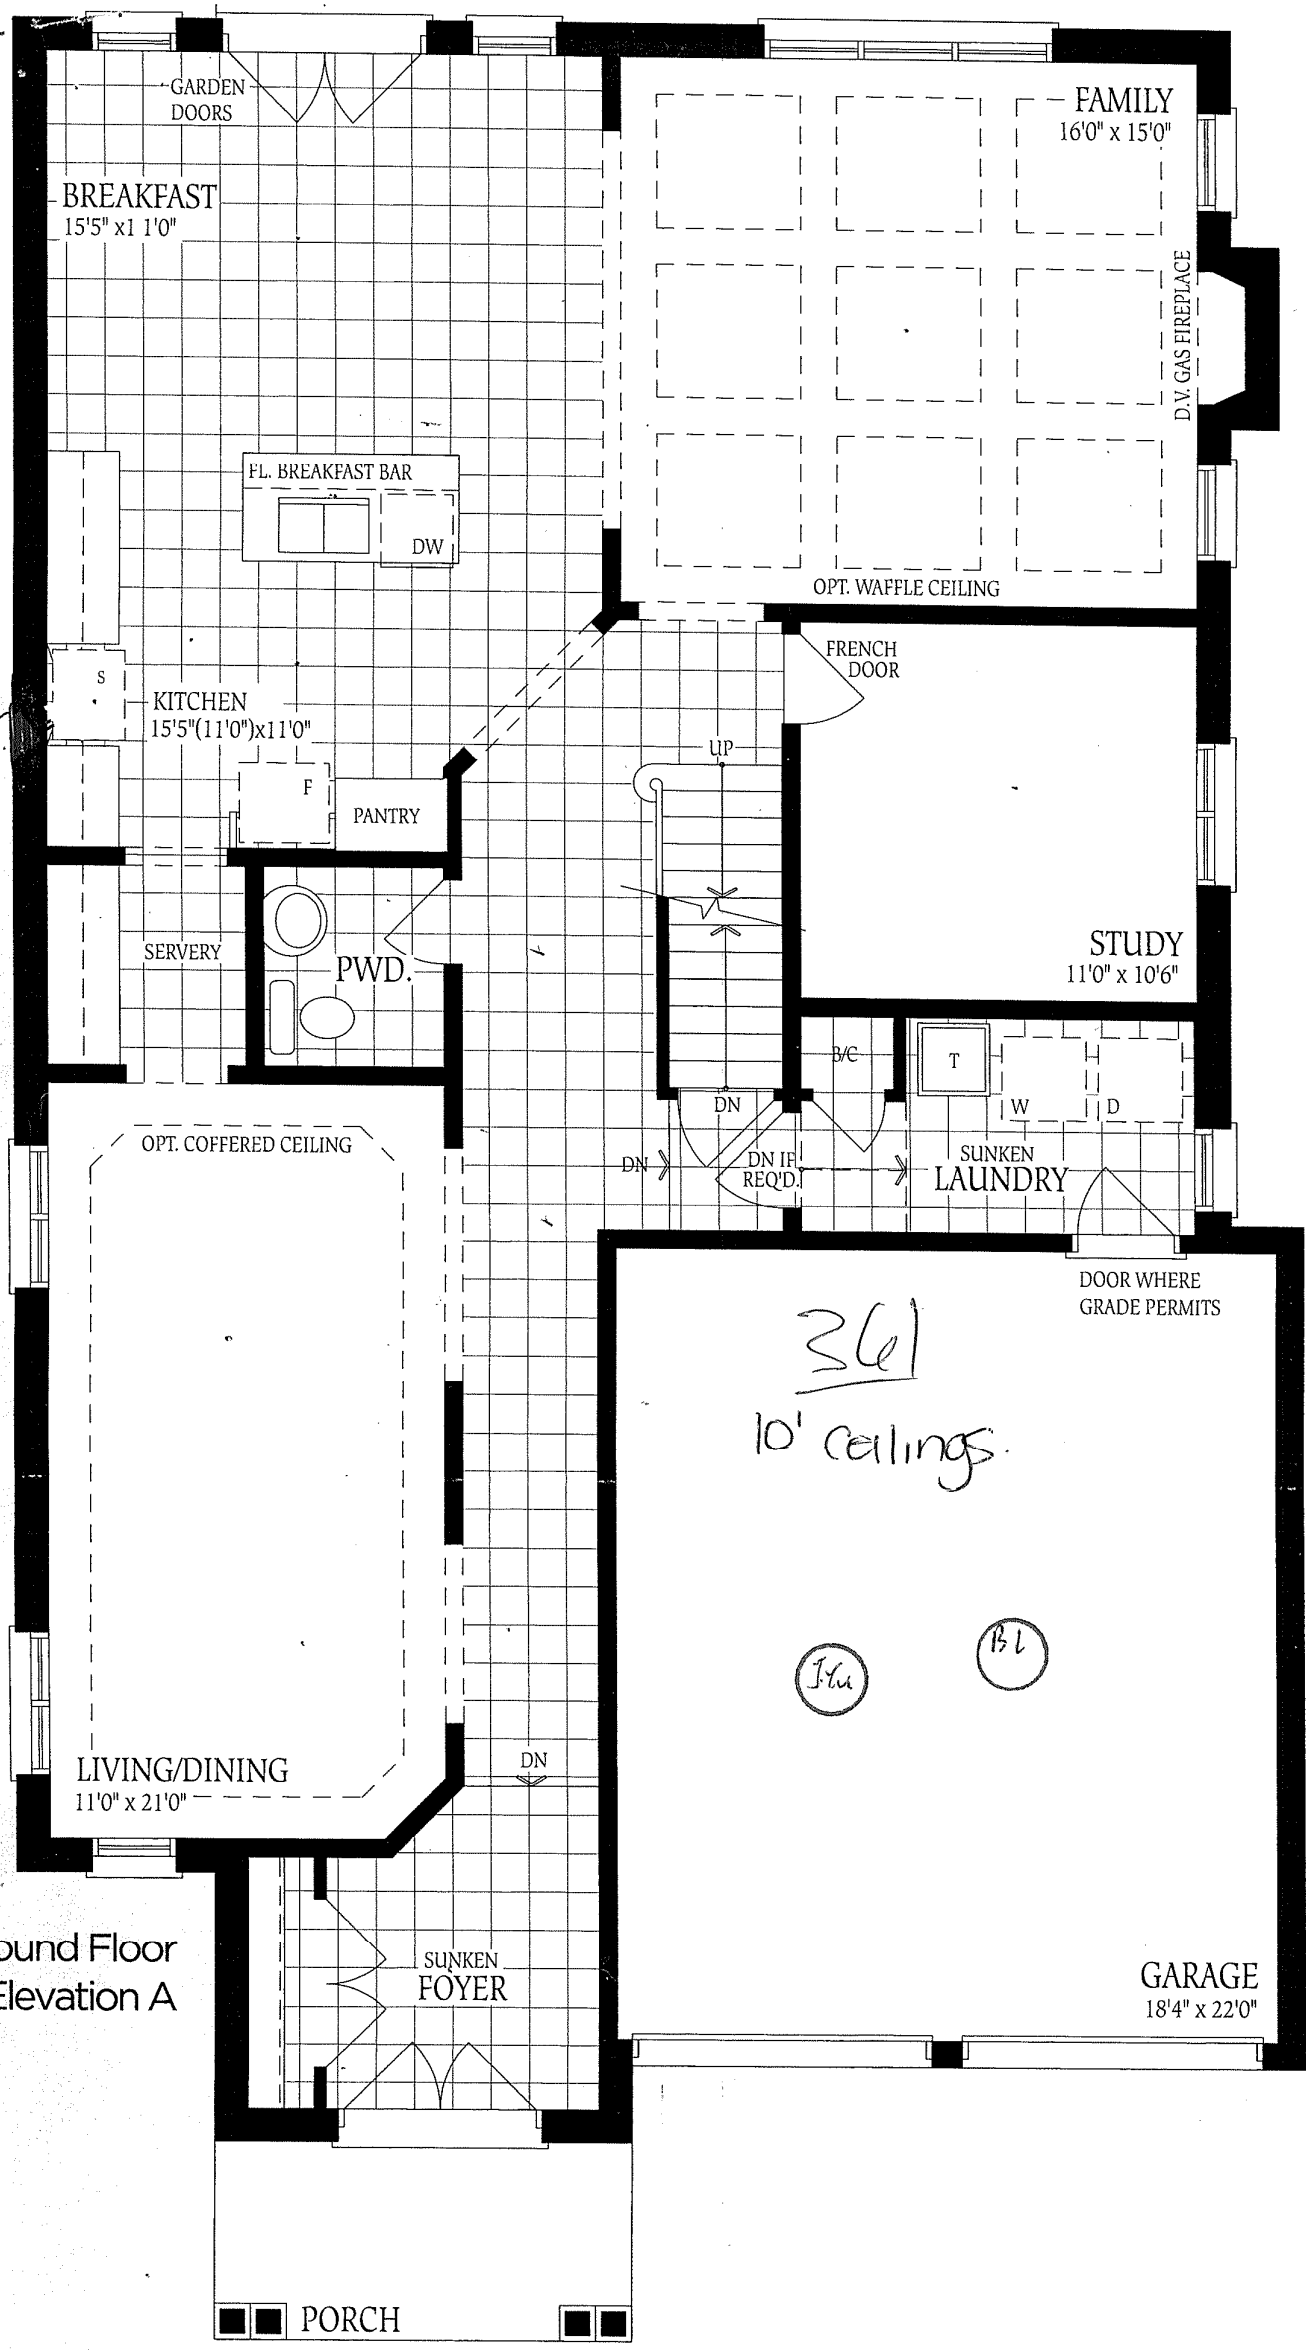

Ground Floor
Elevation A

Rideau - 15

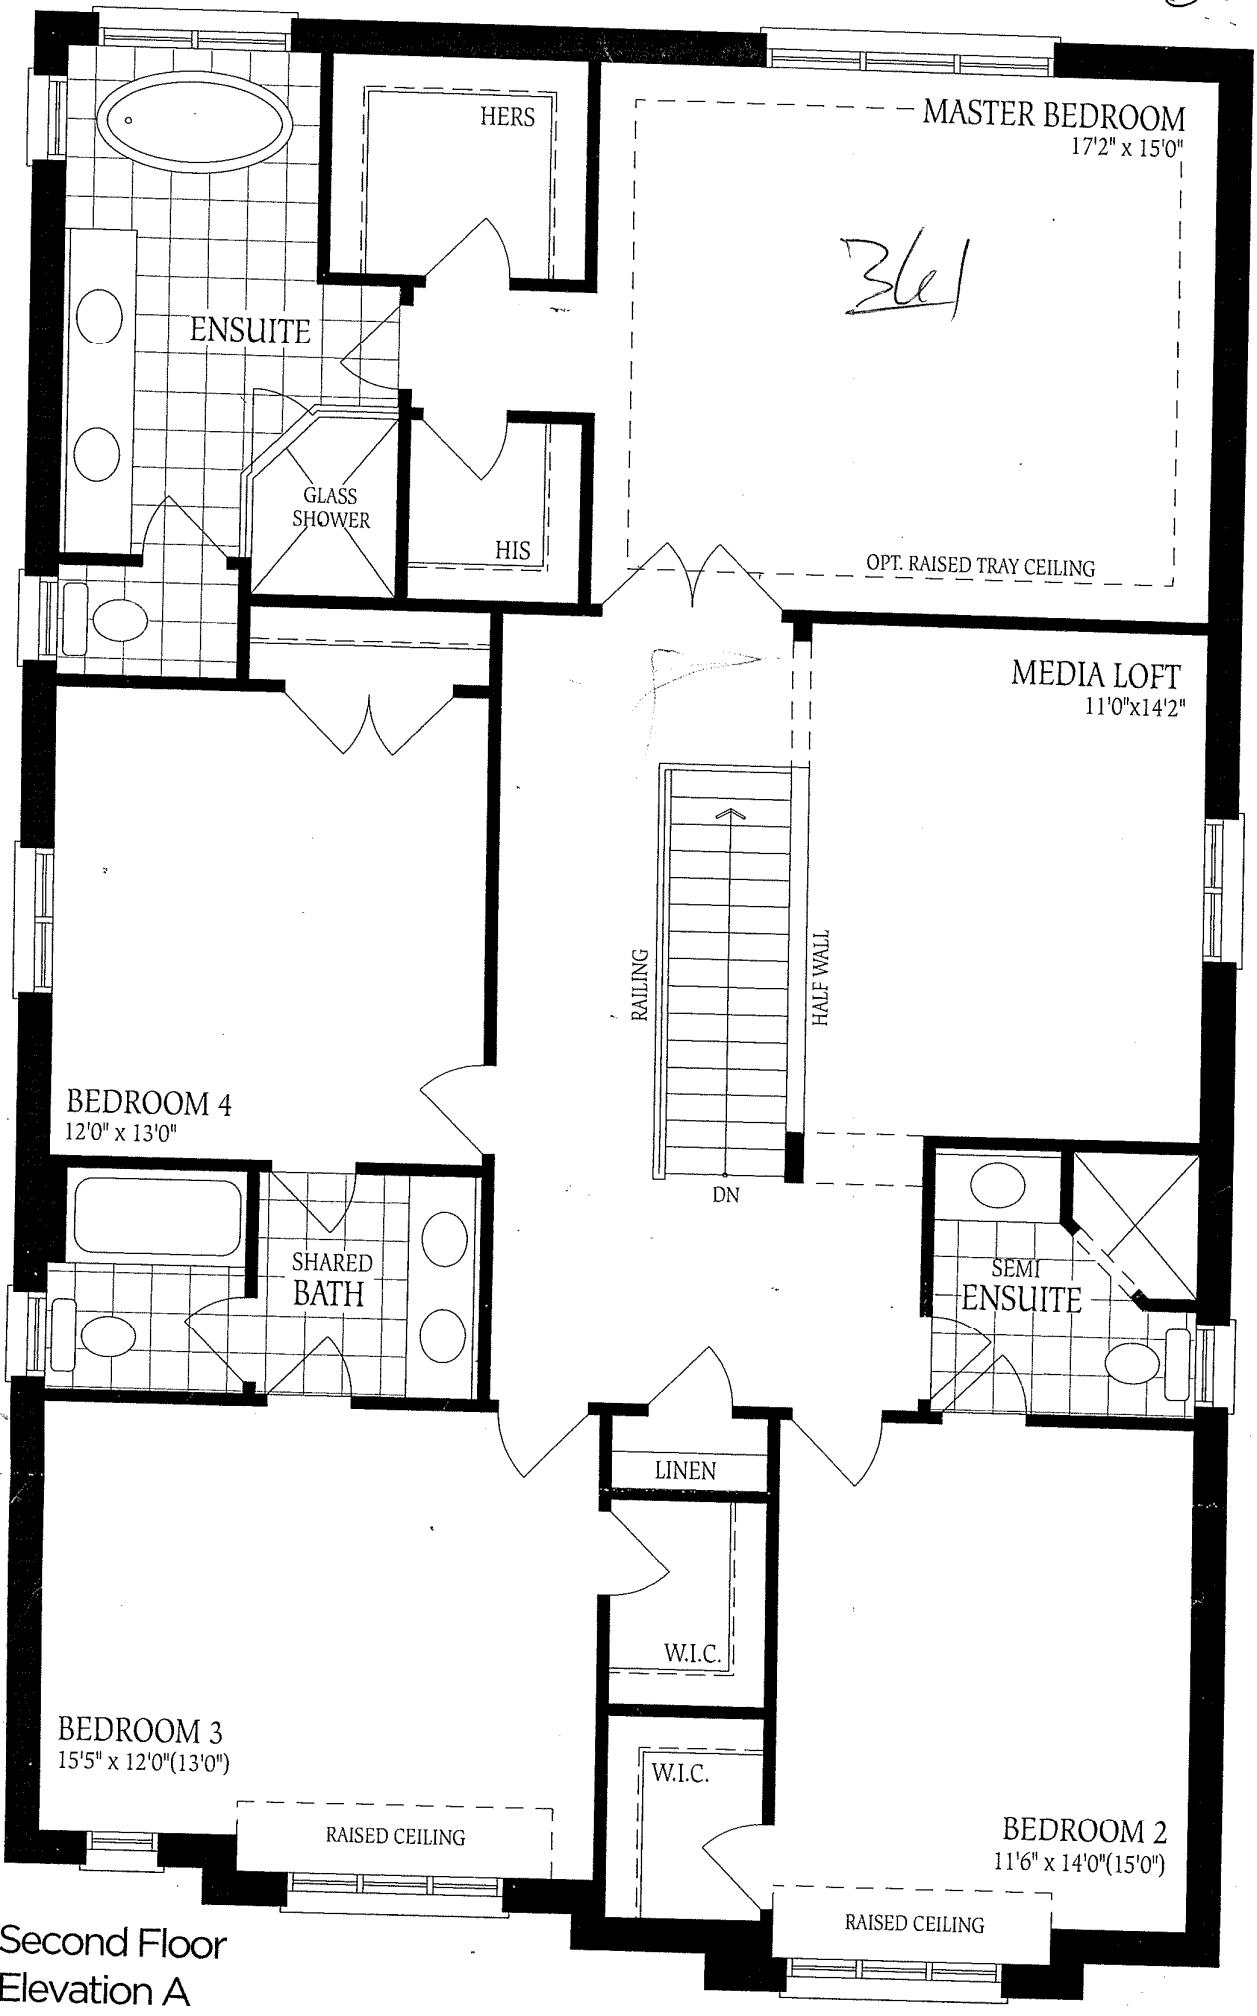

Second Floor
Elevation A

9' ceilings.
(JTL) (BL)

7-12



7-12



7-12



7-12



7-12



7-12

7-12