



CONSTRUCTION SUMMARY

139 - 4 - The Barossa 6 (38-6) Elev C

Extras at Time of Sale

CEILINGS

Inv.1,565	1 - 10 FOOT CEILINGS ON MAIN FLOOR – INCLUDES 8 FOOT INTERIOR DOORS, 8 FOOT INTERIOR ARCHWAYS, 8 FOOT FRONT DOOR, SIDE WINDOWS WITH 18 INCH TRANSOM, 8 FOOT GARDEN/FRENCH DOOR, STANDARD PATIO SLIDING DOOR 24 INCH TRANSOM.
Line15350	Note:
22Dec16 / 17Apr17	
Inv.1,565	1 - 9 FOOT CEILING ON SECOND FLOOR
Line15351	Note:
22Dec16 / 17Apr17	
Inv.1,565	1 - 9 FOOT CEILINGS IN BASEMENT
Line15352	Note:
22Dec16 / 17Apr17	
Inv.1,565	1 - SMOOTH CEILINGS - MAIN FLOOR
Line15353	Note:
22Dec16 / 17Apr17	
Inv.1,565	1 - SMOOTH CEILINGS - 2ND FLOOR
Line15354	Note:
22Dec16 / 17Apr17	

CONSTRUCTION

Inv.1,652	1 - 2ND FLOOR - INCREASE ALL EXISTING 7 FT DOORS TO 8FT. DOORS. (15X - DOOR TOTAL TO BE ENLARGED)
Line16089	Note: A SPER FLOORPLAN
2Feb17 / 17Apr17	

ELECTRICAL

Inv.1,565	1 - 200 AMP SERVICE - UPGRADE TO
Line15357	Note:
22Dec16 / 17Apr17	

HARDWOOD FLOORING

Inv.1,565	1 - HARDWOOD FLOORING - STANDARD SERIES - 2 1/4 MERCIER SOLID OAK - LANDING
Line15360	Note:
22Dec16 / 17Apr17	
Inv.1,565	1 - HARDWOOD FLOORING - STANDARD SERIES - 2 1/4 MERCIER SOLID OAK - UPPER HALL
Line15361	Note:
22Dec16 / 17Apr17	

HEATING AND AIR CONDITIONING

Inv.1,565	1 - GAS LINE - ROUGH IN GAS LINE - STOVE
Line15363	Note: AS PER SKETCH
22Dec16 / 17Apr17	
Inv.1,565	1 - GAS LINE - ROUGH IN GAS LINE - BBQ
Line15364	Note: AS PER SKETCH
22Dec16 / 17Apr17	



CONSTRUCTION SUMMARY

139 - 4 - The Barossa 6 (38-6) Elev C

PLUMBING

Inv.1,565	1 - ICE MAKER ROUGH IN - WATERLINE TO FRIDGE FOR ICEMAKER
Line15366	Note:
22Dec16 / 17Apr17	

STAIRS AND RAILING

Inv.1,565	1 - STAIRS - TO BASEMENT - OAK - INCLUDES OAK HAND RAIL AND TRIM
Line15368	Note:
22Dec16 / 17Apr17	

Inv.1,565	1 - UPGRADE RAILING - UPGRADE 2 - LEVEL 2 - WROUGHT IRON
Line15370	Note:
22Dec16 / 17Apr17	

TRIM

Inv.1,652	1 - 2ND FLOOR - INCREASE ALL EXISTING 7 FT DOORS TO 8FT. DOORS. (15X - DOOR TOTAL TO BE ENLARGED)
Line16365	Note:
2Feb17 / 17Apr17	

TRIM CARPENTRY

Inv.1,652	1 - 2ND FLOOR - INCREASE ALL EXISTING 7 FT DOORS TO 8FT. DOORS. (15X - DOOR TOTAL TO BE ENLARGED)
Line16366	Note:
2Feb17 / 17Apr17	

WINDOWS - BASEMENT

Inv.1,565	1 - BASEMENT WINDOW - 47 X 36 - EGRESS WINDOW
Line15371	Note: INCREASE 1 WINDOW AS PER SKETCH
22Dec16 / 17Apr17	


Inv.1,565	3 - BASEMENT WINDOW - 30 X 24
Line15372	Note: INCREASE 3 WINDOWS AS PER SKETCH
22Dec16 / 17Apr17	

38' singles

Barossa - G - elw c

Lot #139

The Bc

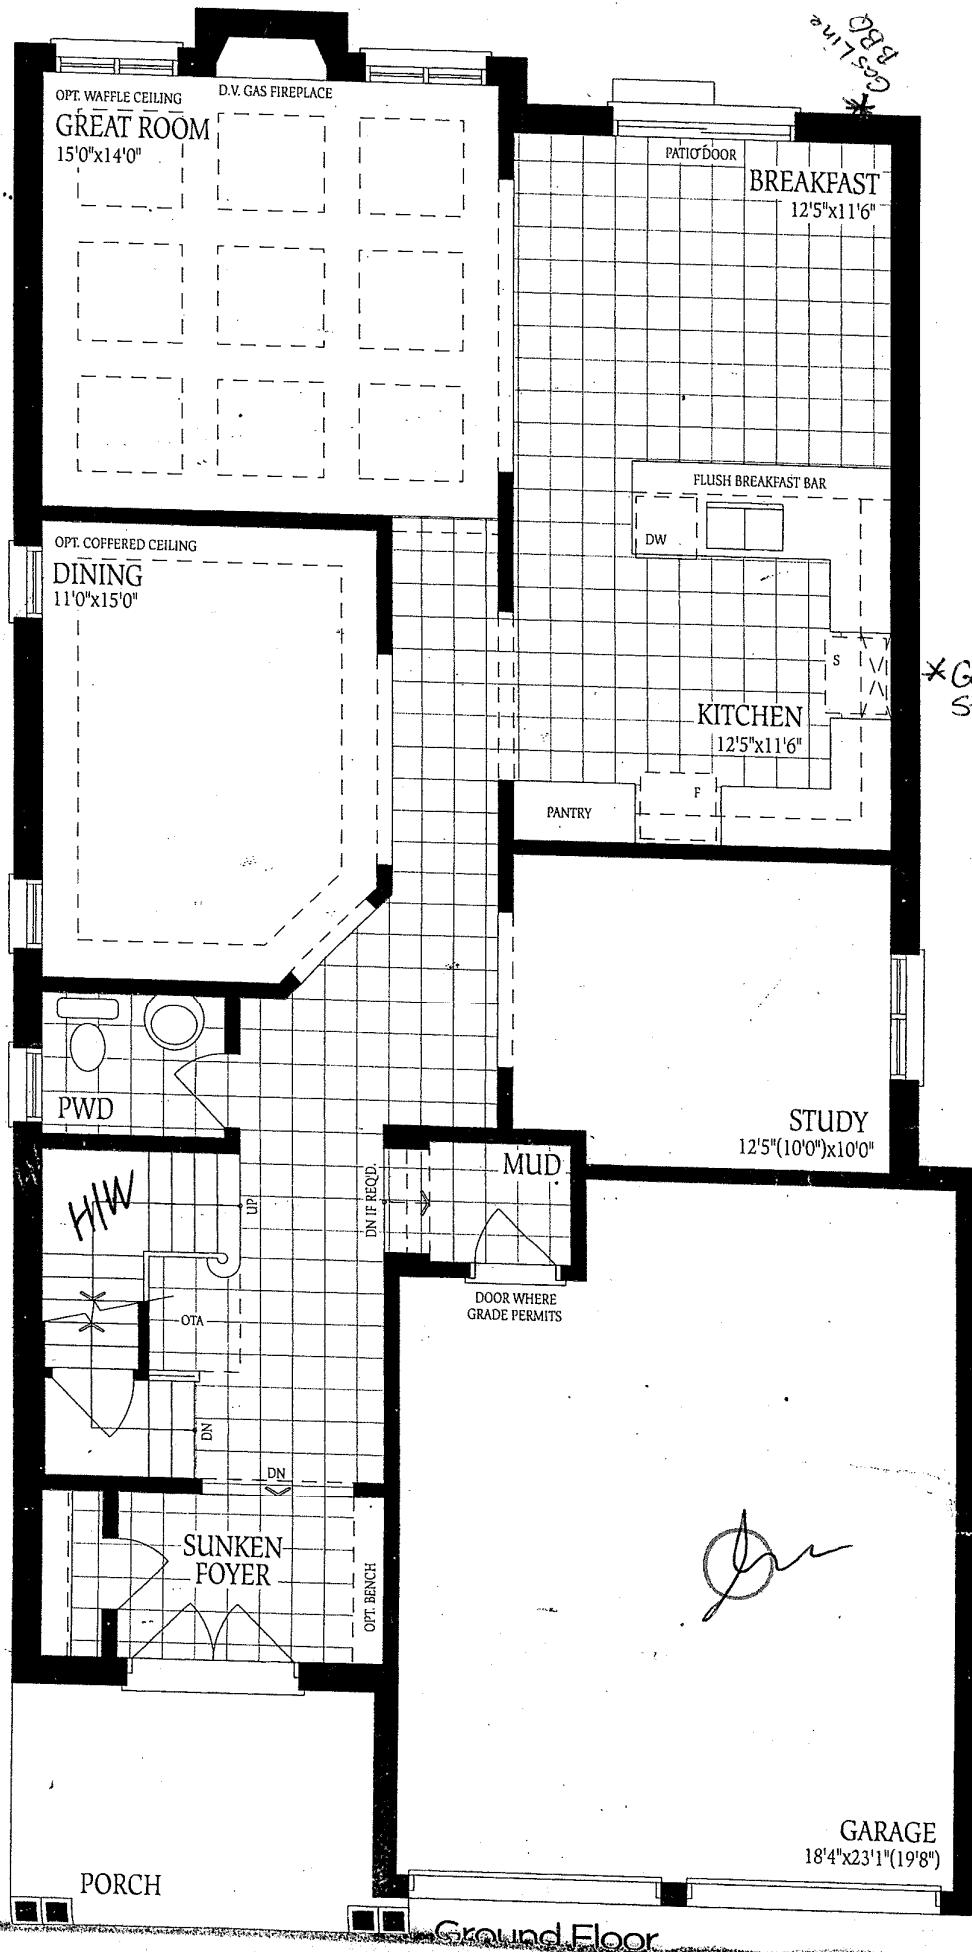


Ground Floor

rossa 6 ELEV. A 2935 ELEV. B 2945 ELEV. C 2935 SQ.FT.

Barossa - 6 - elev c

lot 139

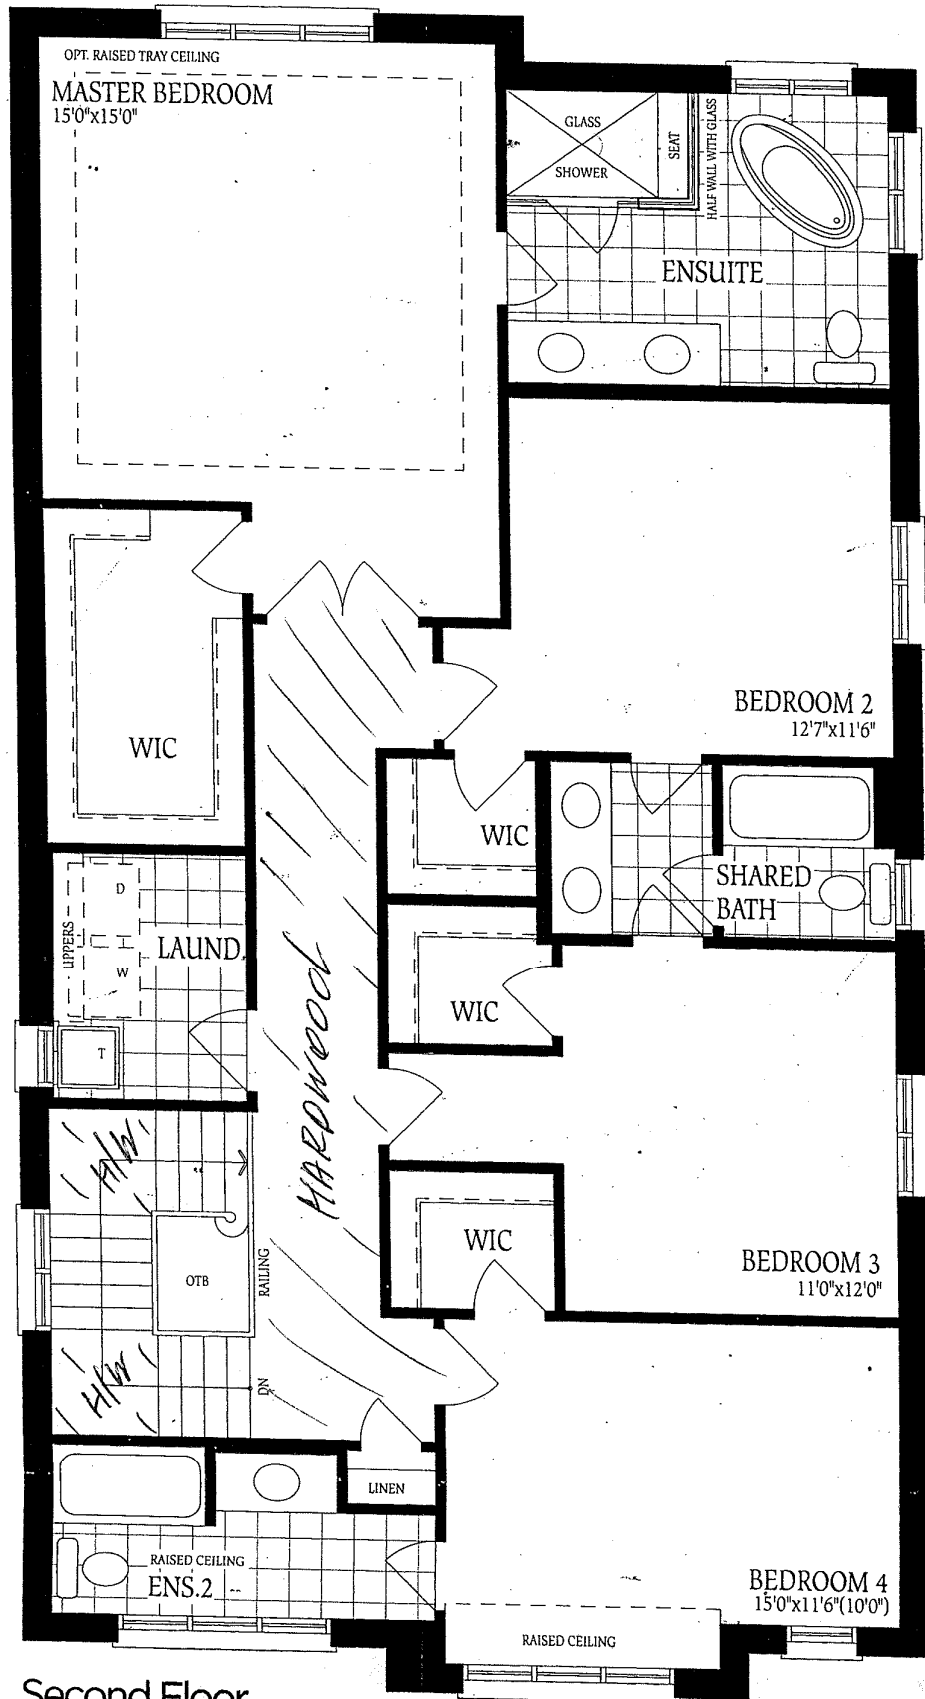

Second Floor
Elevation A


[Signature]

rossa 6 ELEV. A 2935 ELEV. B 2945 ELEV. C 2935 SQ.FT.

Barossa - C
Eller - C

Let 13.9

Sketch for
8' Doors

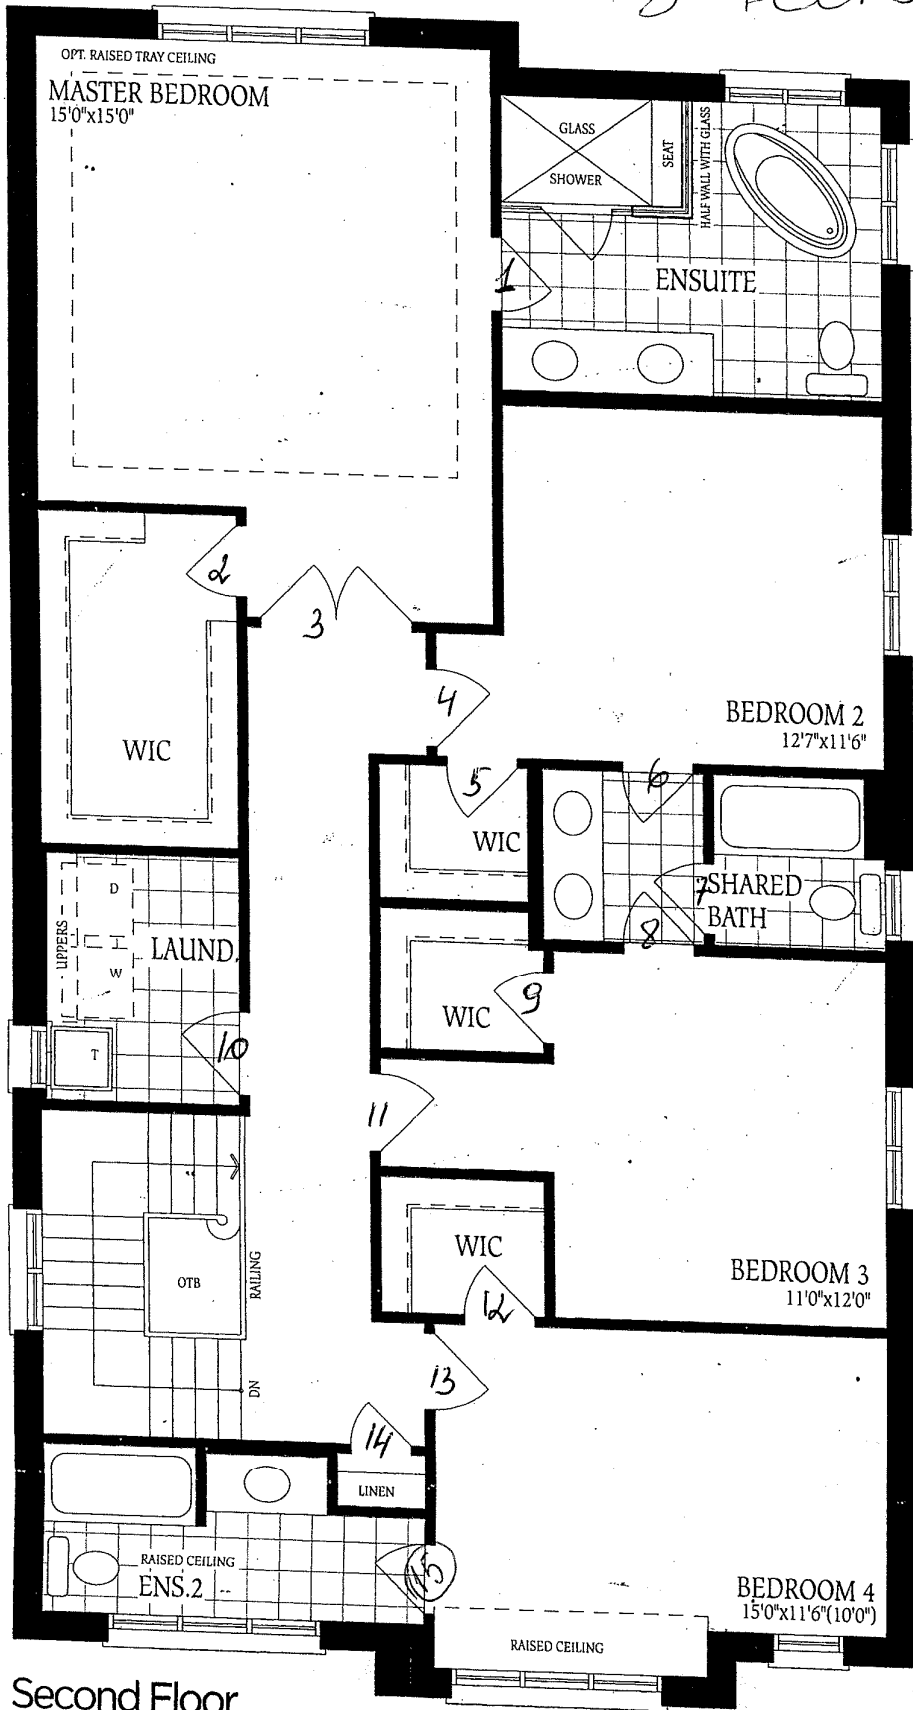


Second Floor Elevation A




Barossa - 6
Elev - C

Elevation A


Lot 139

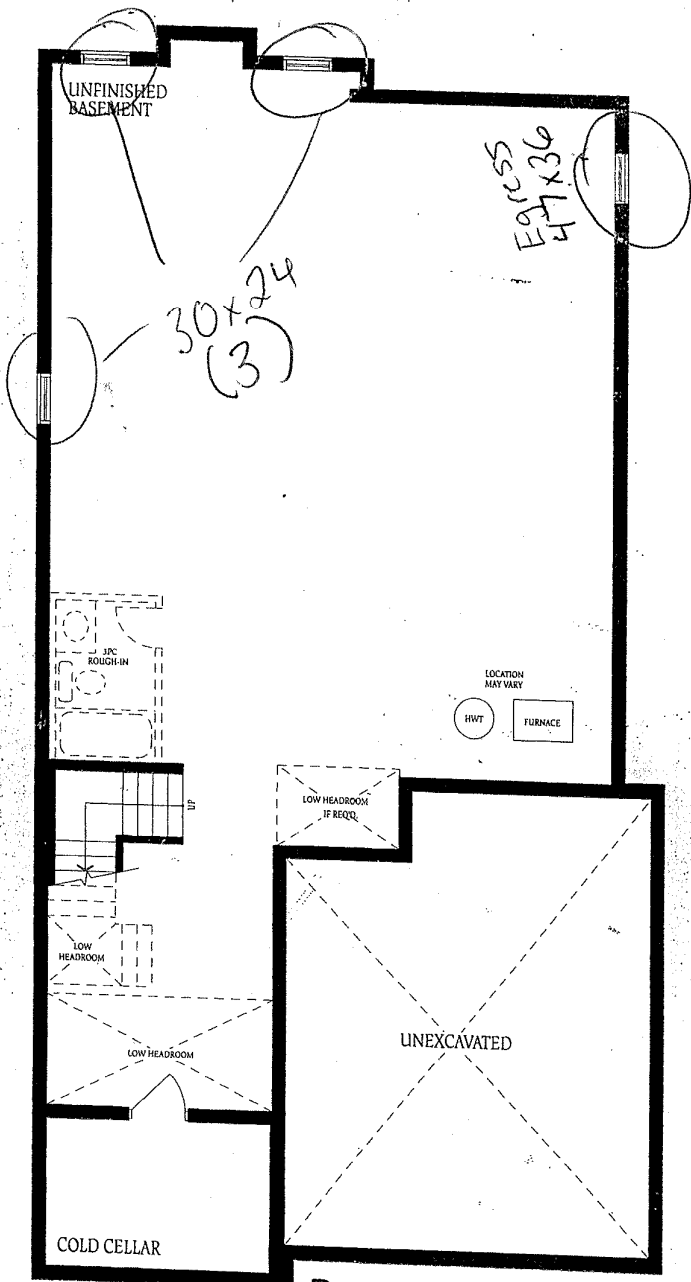

Basement
Elevation A

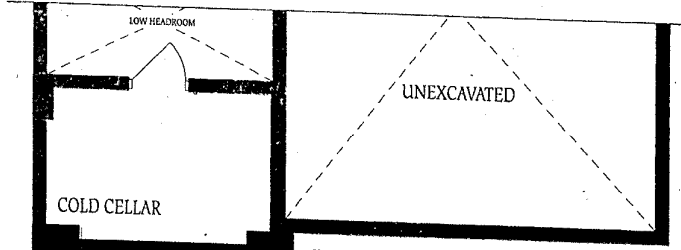

Basement
Elevation B

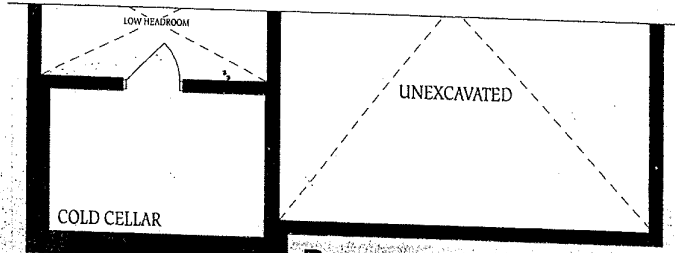

Basement
Elevation C

Signature

The
con
of f
floc