



CONSTRUCTION SUMMARY

52 - 1 - The Golden Eye 3 (S48-3) Elev B

Extras at Time of Sale

Note:

HARDWOOD FLOORING

PLUMBING


STAIRS AND RAILINGS / NOSINGS

WINDOW - BASEMENT

Inv.2,122	2 - BASEMENT WINDOW - WINDOW WELL
Line21108	Note: Window wells added as per architect.
28Feb18 / 4Jun18	

WINDOWS - BASEMENT

Inv.2,122	3 - BASEMENT WINDOW - 30 X 30
Line21109	Note: Credit For (3) three side windows. Changed due to architectural recommendation. ***ONLY INSTALL 2 WINDOWS AT BACK-SEE SKETCH***
28Feb18 / 4Jun18	

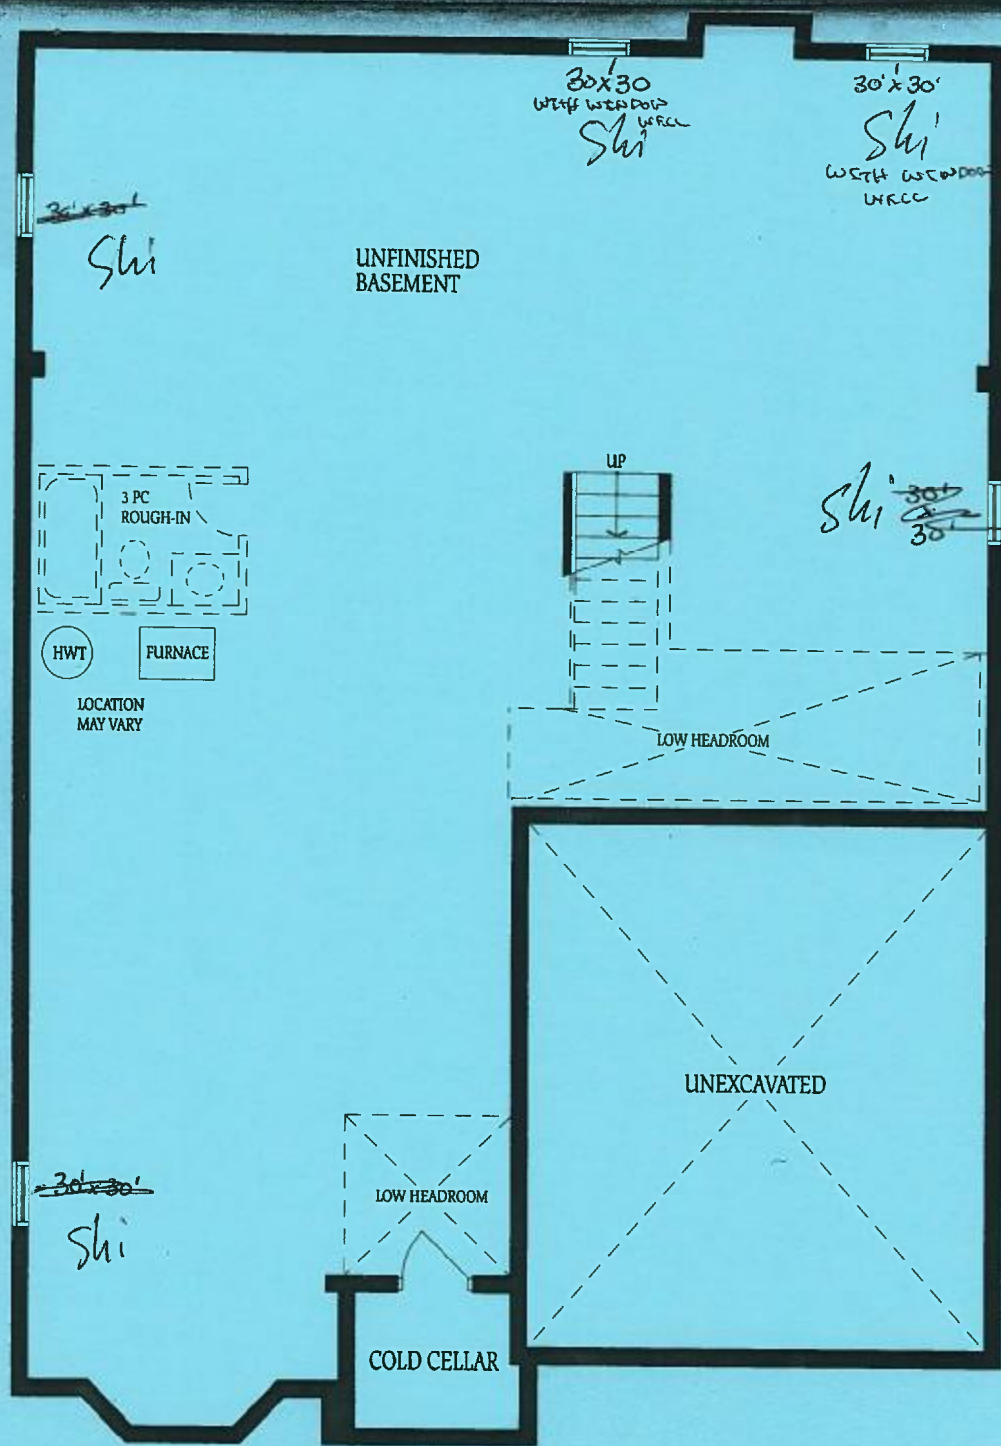

BASEMENT
ELEVATION A