



CONSTRUCTION SUMMARY

55 - 1 - The Golden Eye 3 (S48-3) Elev B

Extras at Time of Sale

Note:

HARDWOOD FLOORING

Inv.2,050 1 - HARDWOOD FLOORING - STANDARD SERIES - 2 1/4 MERCIER SOLID OAK - LANDING - UPPER

Line20759 Note:

26Nov17 / 4Jun18

PLUMBING

Inv.2,050 1 - ICE MAKER ROUGH IN - WATERLINE TO FRIDGE FOR ICEMAKER

Line20760 Note:

26Nov17 / 4Jun18

STAIRS AND RAILINGS / NOSINGS

Inv.2,050 1 - UPGRADE RAILING - UPGRADE 1 - WROUGHT IRON

Line20758 Note:


26Nov17 / 4Jun18

WINDOWS - BASEMENT

Inv.2,050 5 - BASEMENT WINDOW - 30 X 30

Line20761 Note:


26Nov17 / 4Jun18

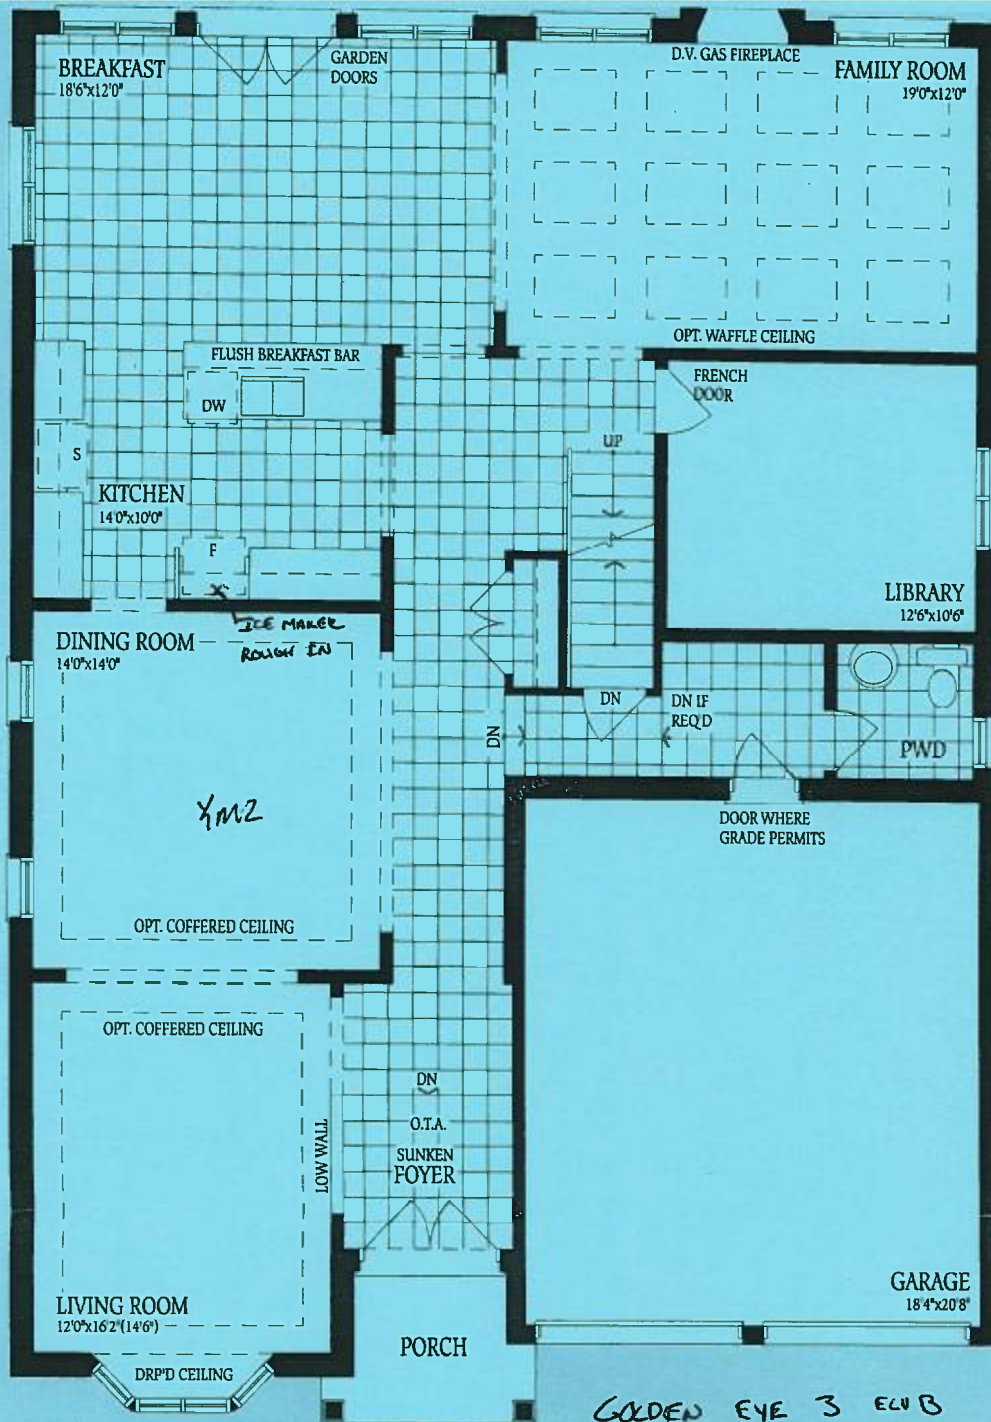

GROUND FLOOR
ELEVATION ~~48~~



SECOND FLOOR
ELEVATION A

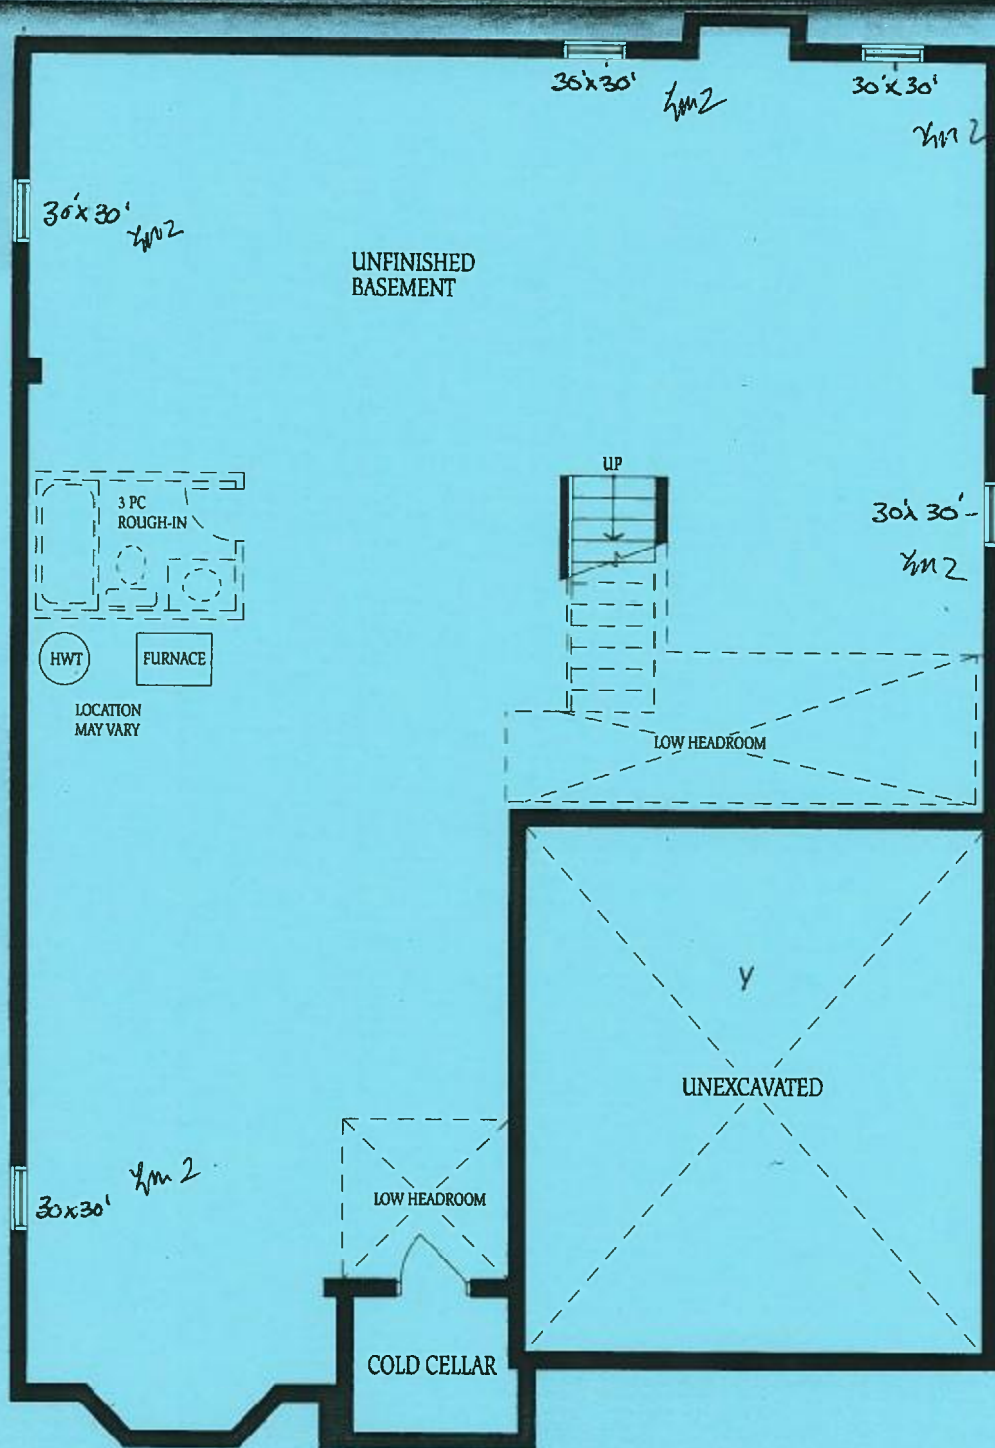

BASEMENT
ELEVATION A