



CONSTRUCTION SUMMARY

52 - 1 - The Golden Eye 3 (S48-3) Elev B

Extras at Time of Sale

Note:

HARDWOOD FLOORING

Inv.2,051	1 - HARDWOOD FLOORING - STANDARD SERIES - 2 1/4 MERCIER SOLID OAK - LANDING - UPPER
Line20767	Note:
26Nov17 / 4Jun18	

PLUMBING

Inv.2,051	1 - ICE MAKER ROUGH IN - WATERLINE TO FRIDGE FOR ICEMAKER
Line20768	Note:
26Nov17 / 4Jun18	

STAIRS AND RAILINGS / NOSINGS


Inv.2,051	1 - UPGRADE RAILING - UPGRADE 1 - WROUGHT IRON
Line20769	Note:
26Nov17 / 4Jun18	

WINDOW - BASEMENT


Inv.2,122	2 - BASEMENT WINDOW - WINDOW WELL
Line21108	Note: Window wells added as per architect.
28Feb18 / 4Jun18	

WINDOWS - BASEMENT

Inv.2,122	2 - BASEMENT WINDOW - 30 X 30
Line21109	Note: WINDOWS AT BACK-SEE SKETCH*** ***ONLY INSTALL 2
28Feb18 / 4Jun18	

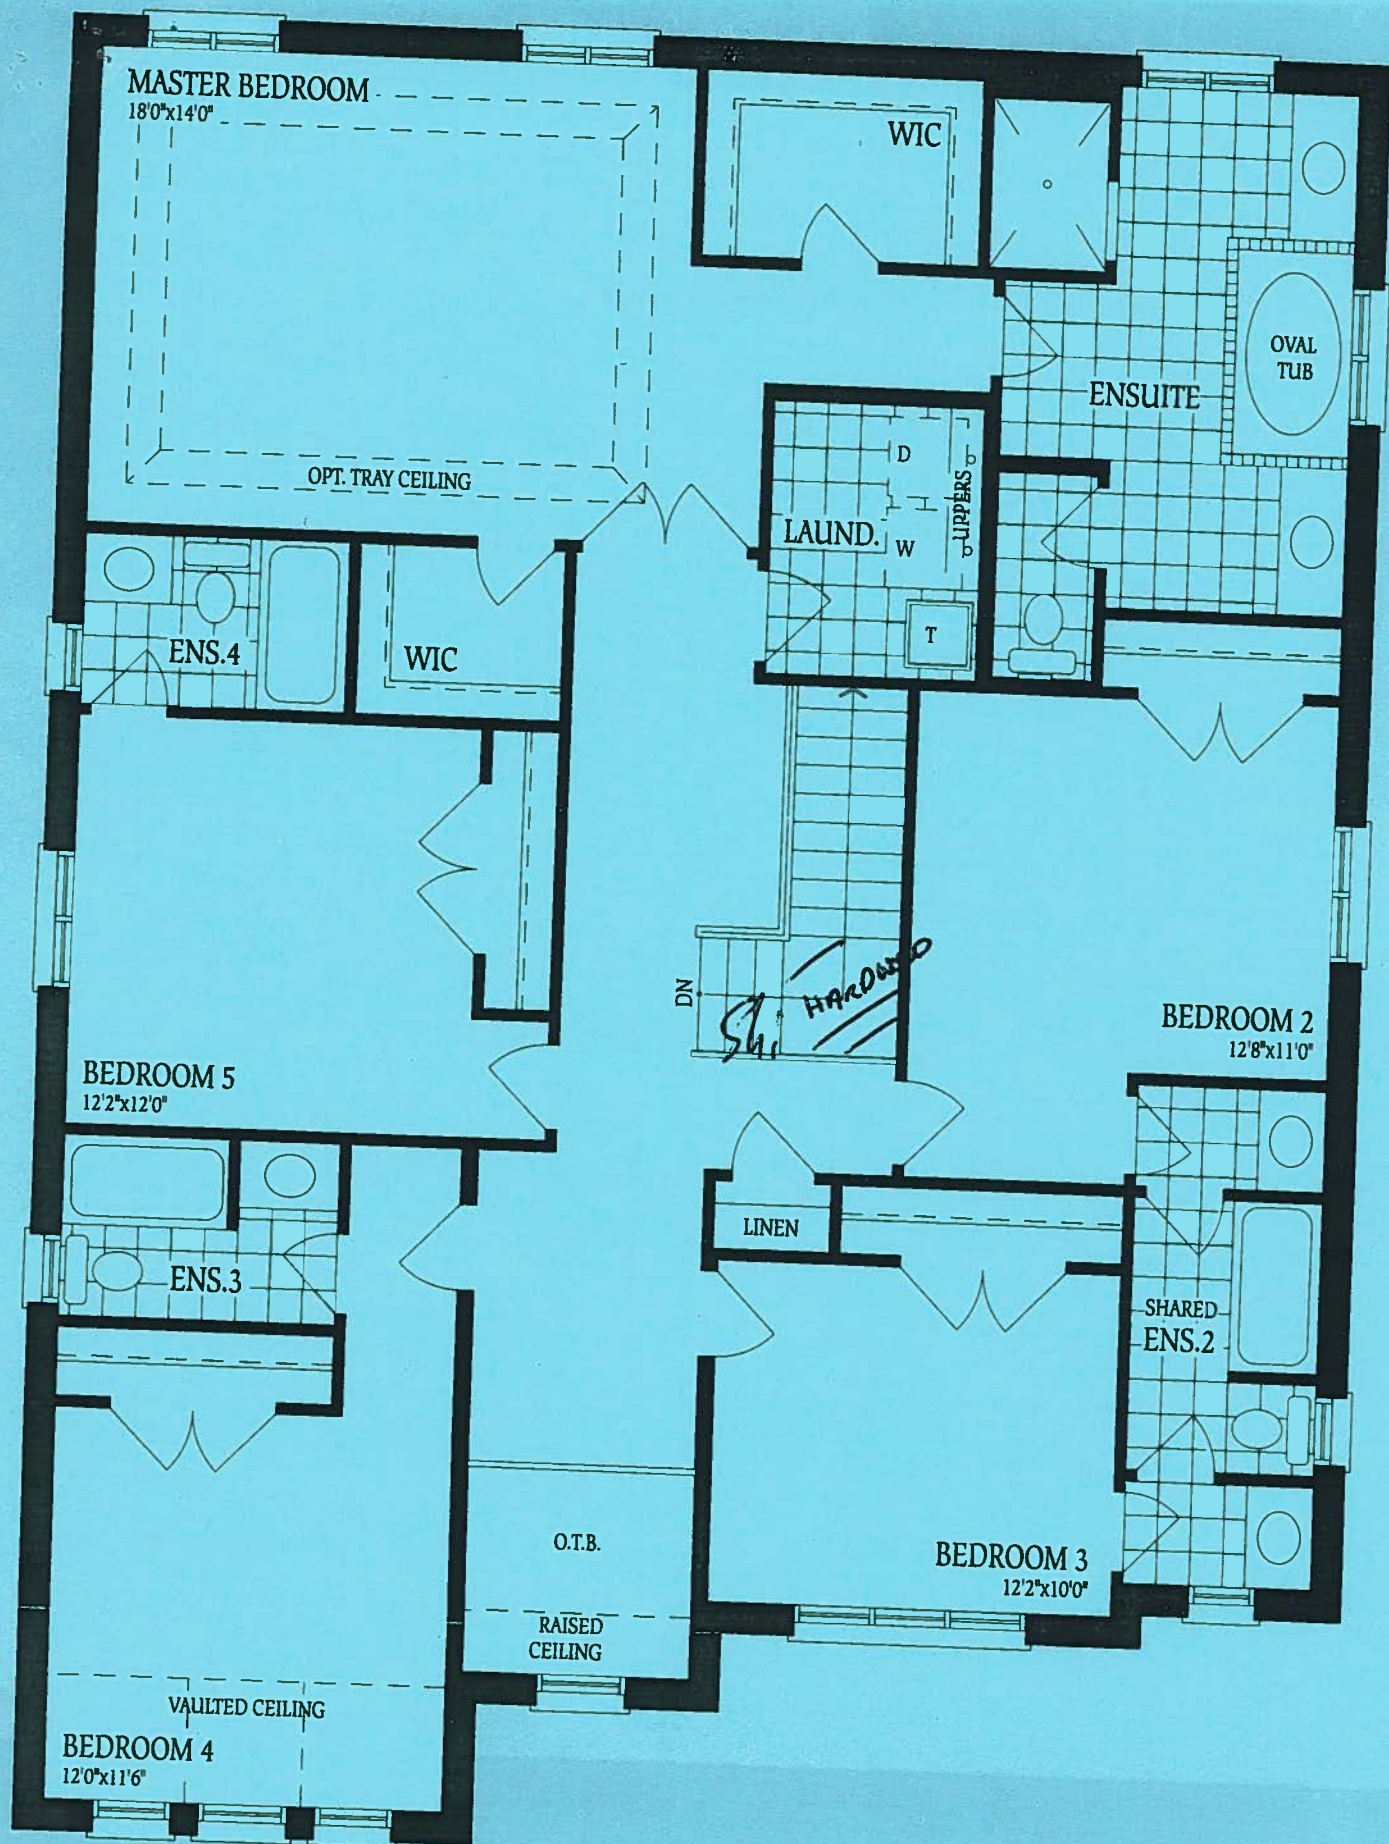

SECOND FLOOR
ELEVATION A

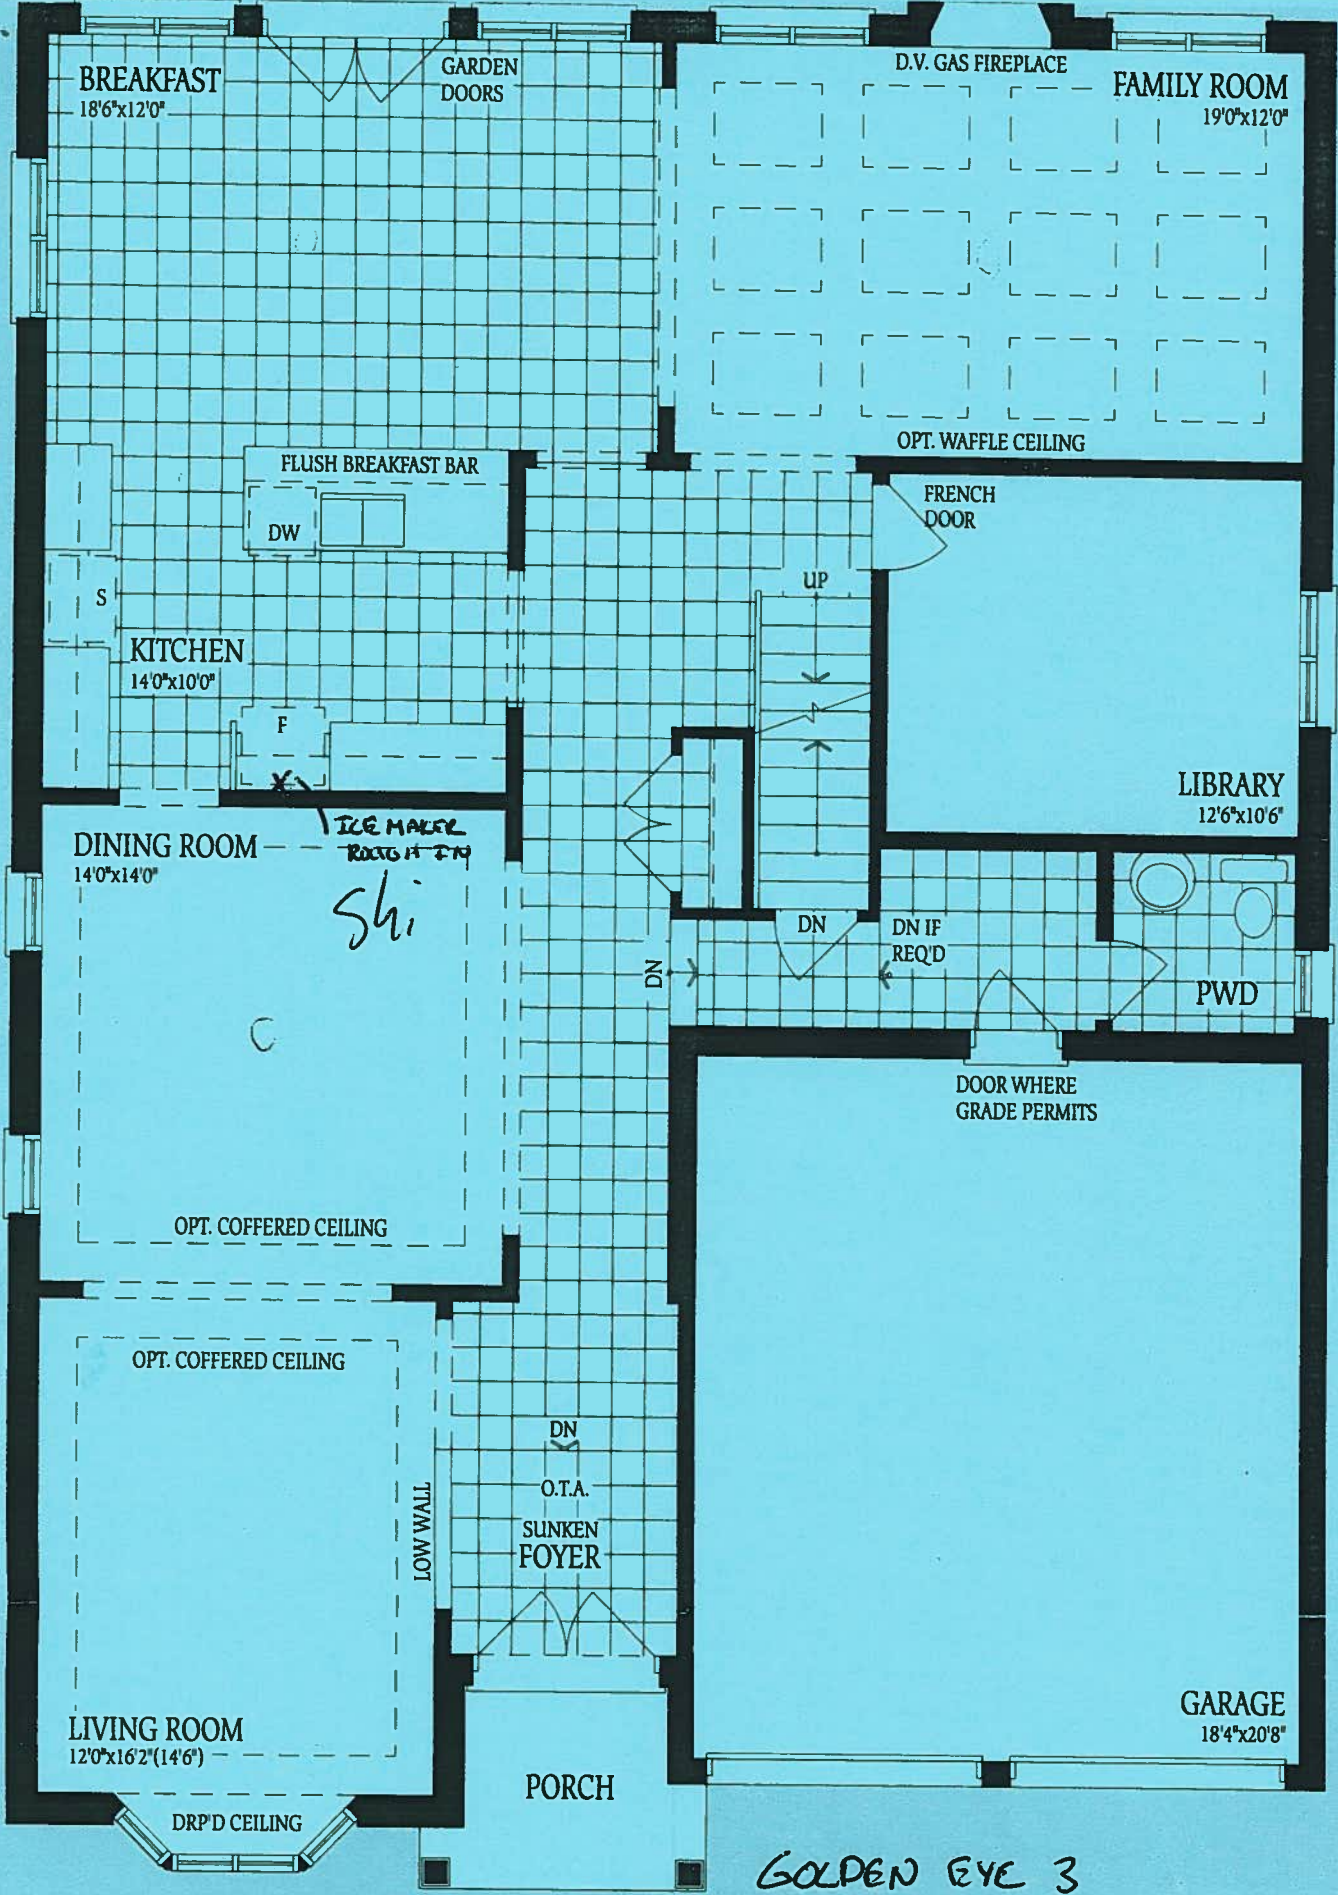

GROUND FLOOR
ELEVATION ~~A~~ B

GOLDEN EYE 3
ELU B
LOT 52

