



CONSTRUCTION SUMMARY

50 - 1 - The Humming Bird 4 (S45-4) Elev B

Extras at Time of Sale

Note:

HARDWOOD FLOORING

Inv.2,043	1 - HARDWOOD FLOORING - STANDARD SERIES - 2 1/4 MERCIER SOLID OAK - LANDING - LOWER
Line20762	Note:
26Nov17 / 4Jun18	

Inv.2,043	1 - HARDWOOD FLOORING - STANDARD SERIES - 2 1/4 MERCIER SOLID OAK - LANDING - UPPER
Line20763	Note:
26Nov17 / 4Jun18	

PLUMBING

Inv.2,043	1 - ICE MAKER ROUGH IN - WATERLINE TO FRIDGE FOR ICEMAKER
Line20764	Note:
26Nov17 / 4Jun18	

STAIRS AND RAILINGS / NOSINGS


Inv.2,043	1 - UPGRADE RAILING - UPGRADE 1 - WROUGHT IRON
Line20765	Note:
26Nov17 / 4Jun18	

WINDOW - BASEMENT

Inv.2,120	2 - BASEMENT WINDOW - WINDOW WELL
Line21105	Note: Window Wells added as per architect.
28Feb18 / 4Jun18	


WINDOWS - BASEMENT

Inv.2,120	2 - BASEMENT WINDOW - 30 X 30
Line21104	Note: ***ONLY INSTALL 2 WINDOWS AT BACK-SEE SKETCH***
28Feb18 / 4Jun18	

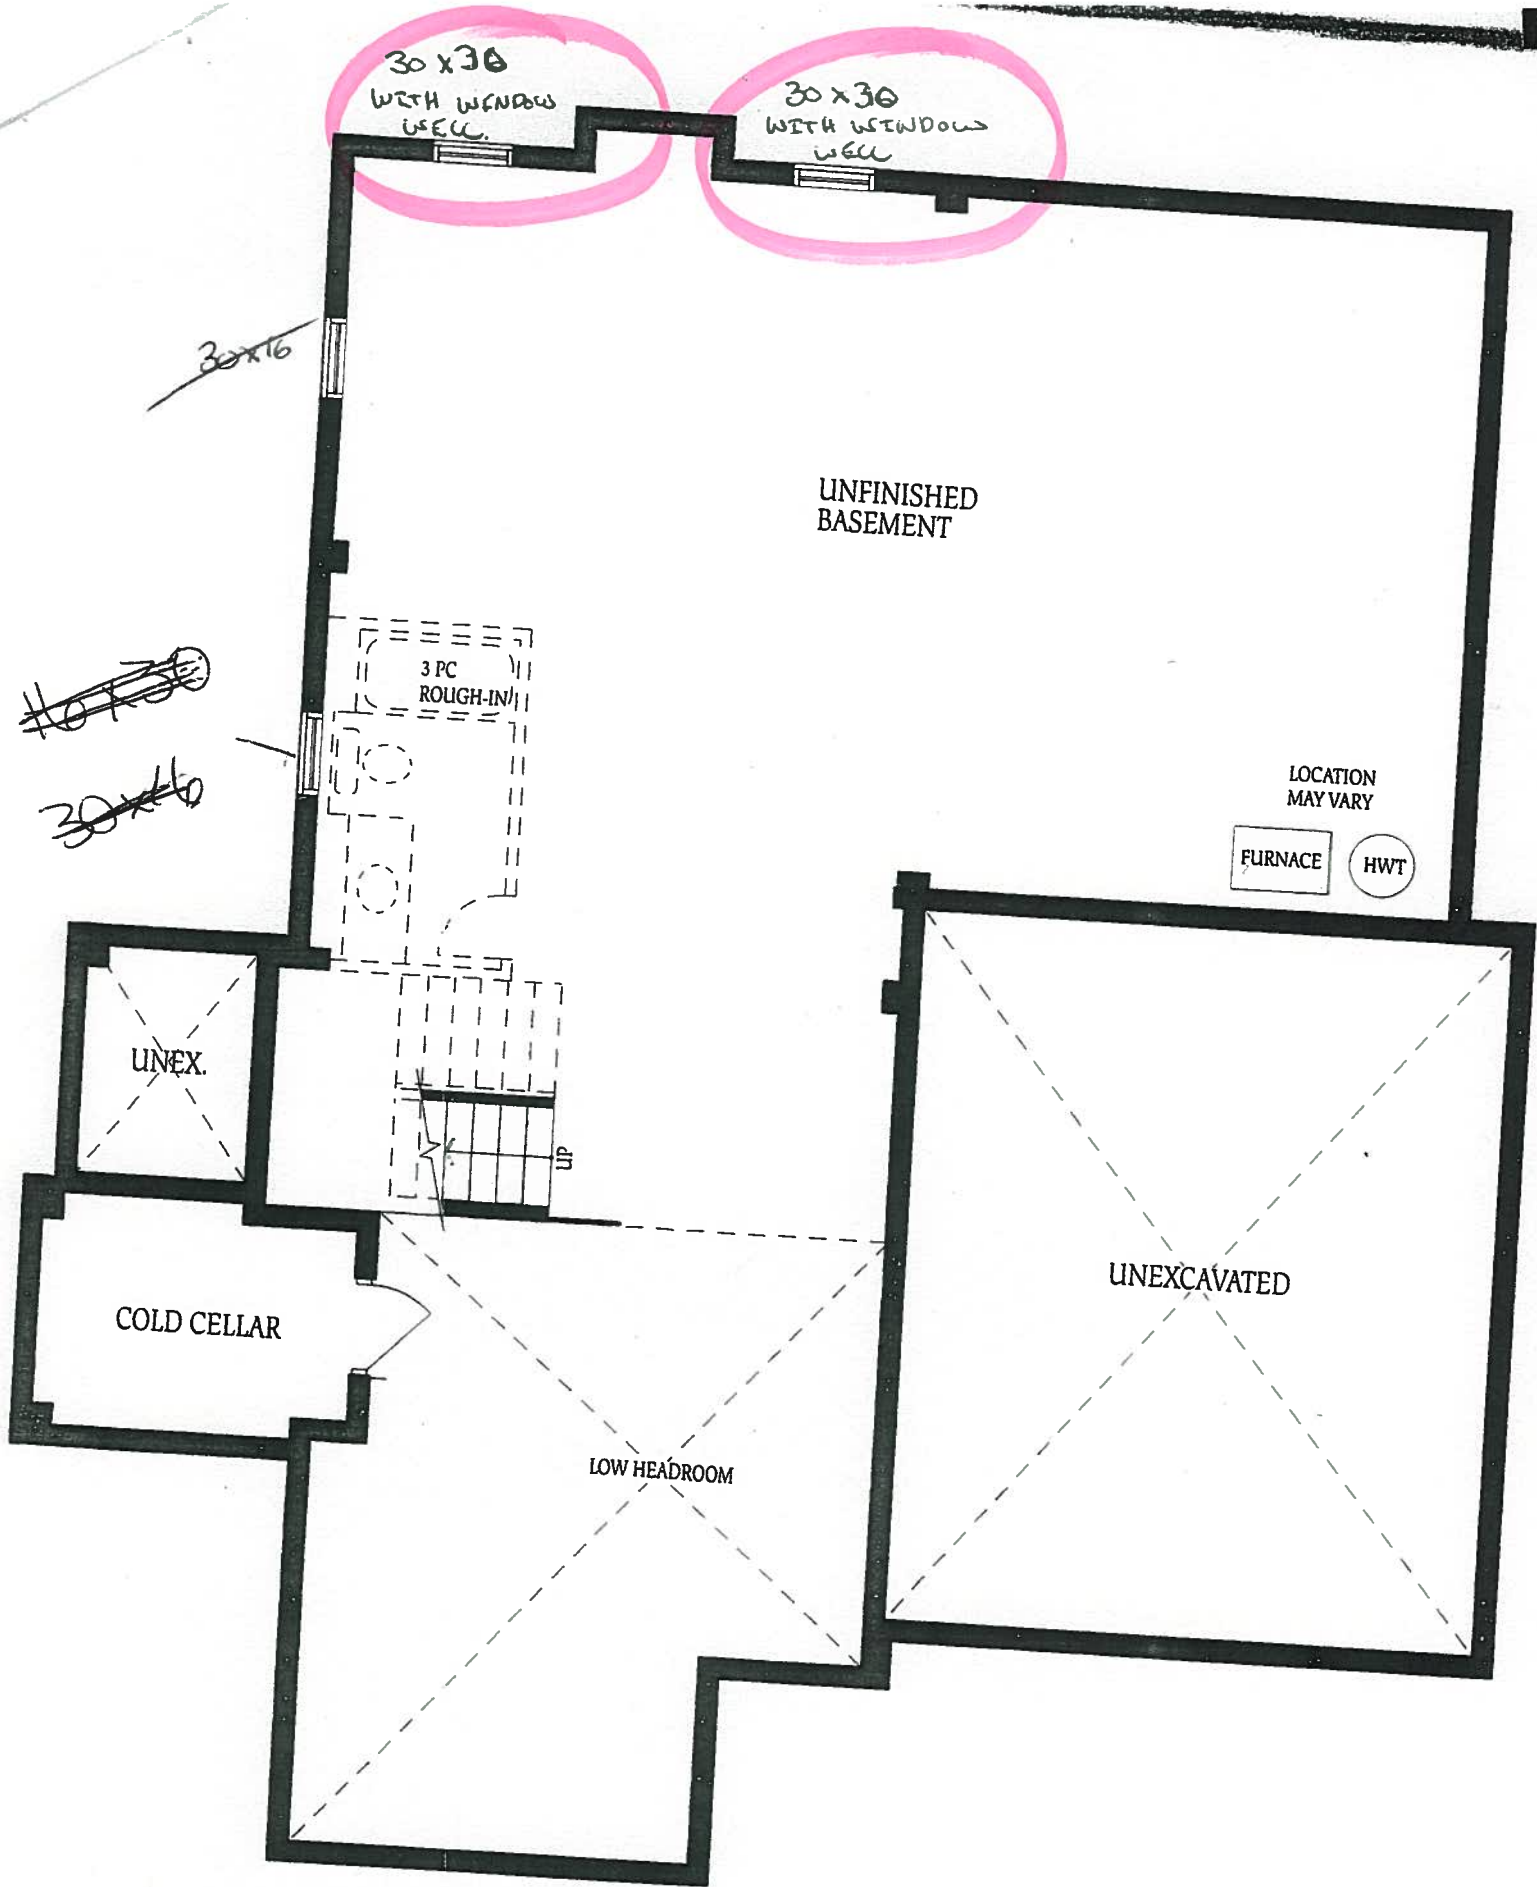


BASEMENT
ELEVATION A

HUMMING BIRD 3

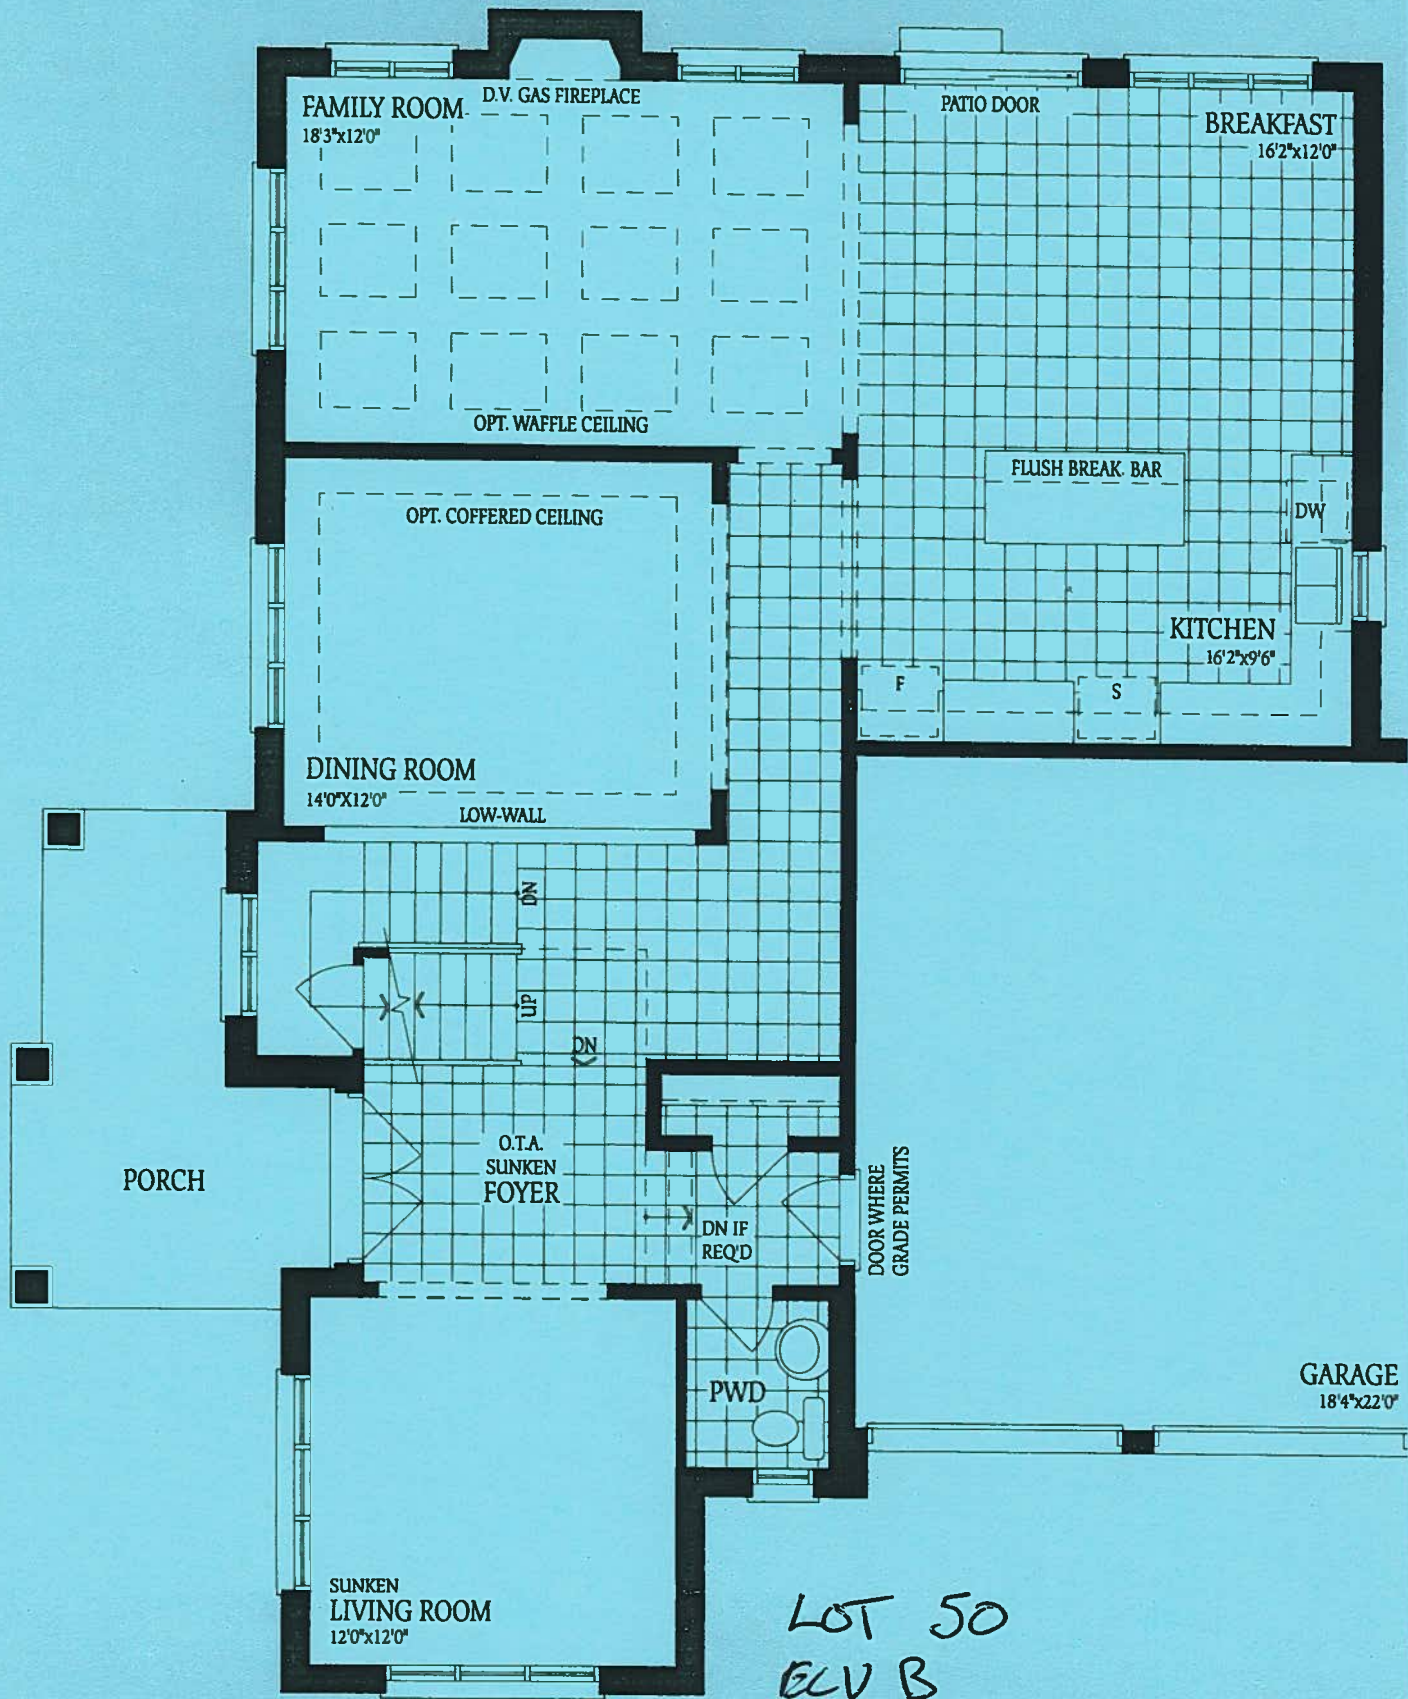

GROUND FLOOR
ELEVATION A B

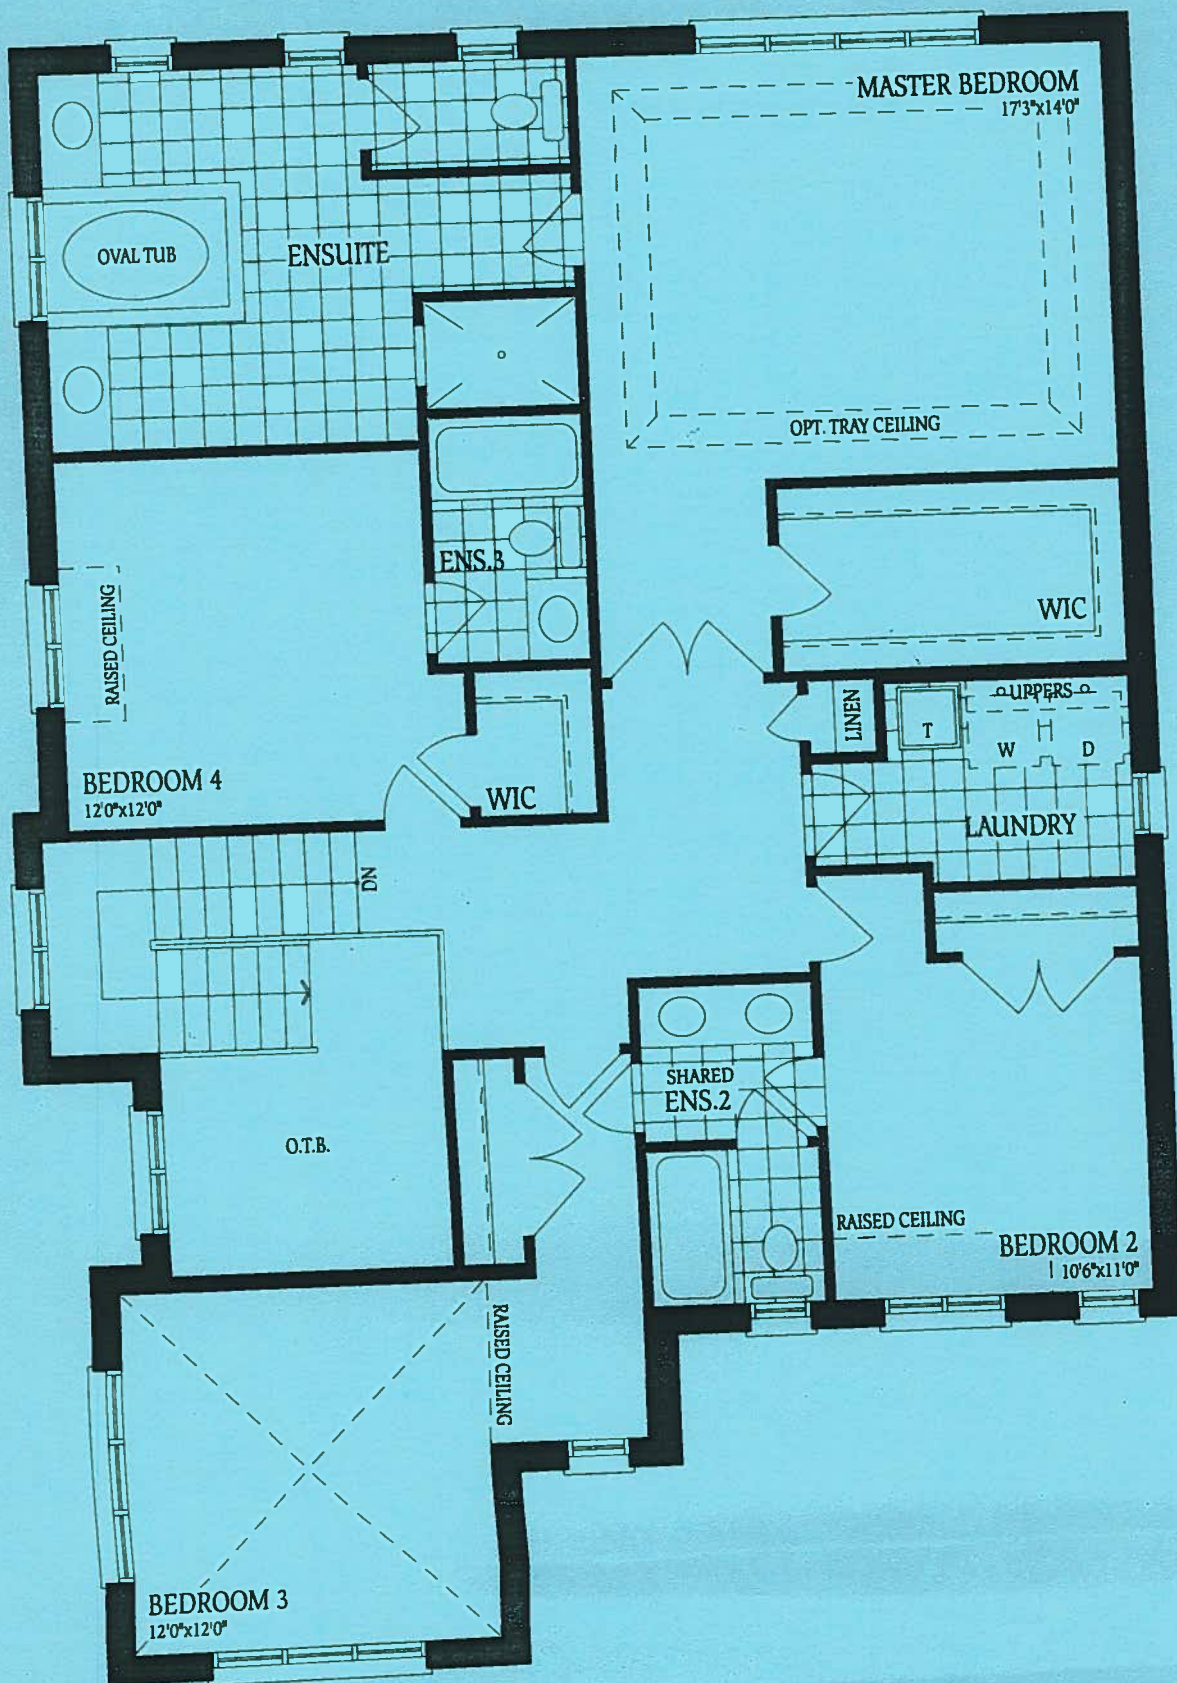

SECOND FLOOR
ELEVATION A

ngle

st

the

he

Wellin