



CONSTRUCTION SUMMARY

55 - 1 - The Golden Eye 3 (S48-3) Elev B

Extras at Time of Sale

Note:

HARDWOOD FLOORING

Inv.2,050	1 - HARDWOOD FLOORING - STANDARD SERIES - 2 1/4 MERCIER SOLID OAK - LANDING - UPPER
Line20759	Note:
26Nov17 / 4Jun18	

PLUMBING

Inv.2,050	1 - ICE MAKER ROUGH IN - WATERLINE TO FRIDGE FOR ICEMAKER
Line20760	Note:
26Nov17 / 4Jun18	

STAIRS AND RAILINGS / NOSINGS


Inv.2,050	1 - UPGRADE RAILING - UPGRADE 1 - WROUGHT IRON
Line20758	Note:
26Nov17 / 4Jun18	

WINDOW - BASEMENT


Inv.2,121	2 - BASEMENT WINDOW - WINDOW WELL
Line21106	Note: Window wells added as per architect.
28Feb18 / 4Jun18	

WINDOWS - BASEMENT


Inv.2,121	2 - BASEMENT WINDOW - 30 X 30
Line21107	Note: WINDOWS AT BACK OF HOUSE*** ***ONLY INSTALL 2
28Feb18 / 4Jun18	

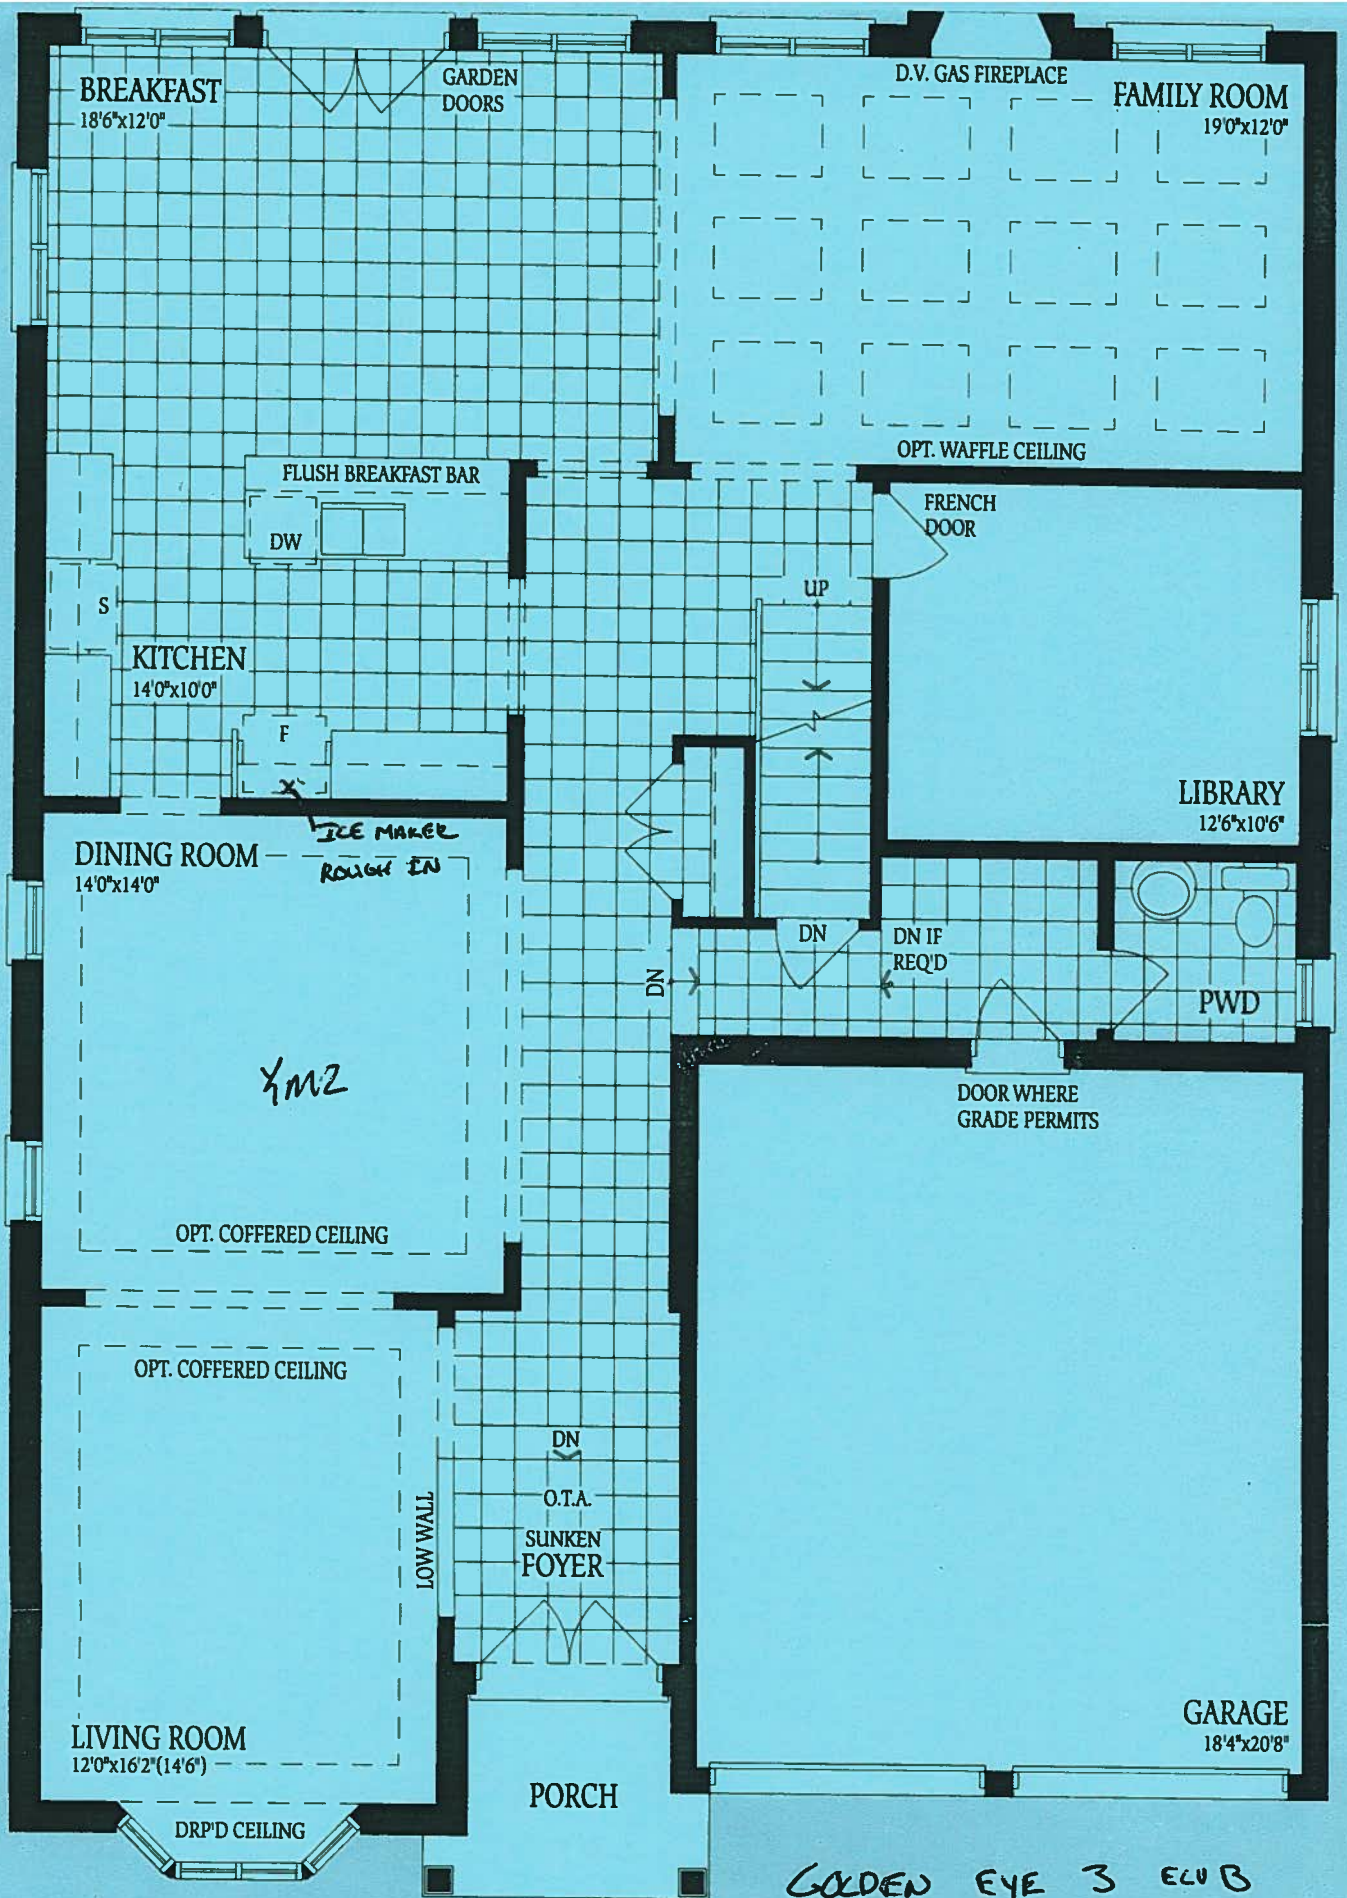

GROUND FLOOR
ELEVATION ~~AS~~

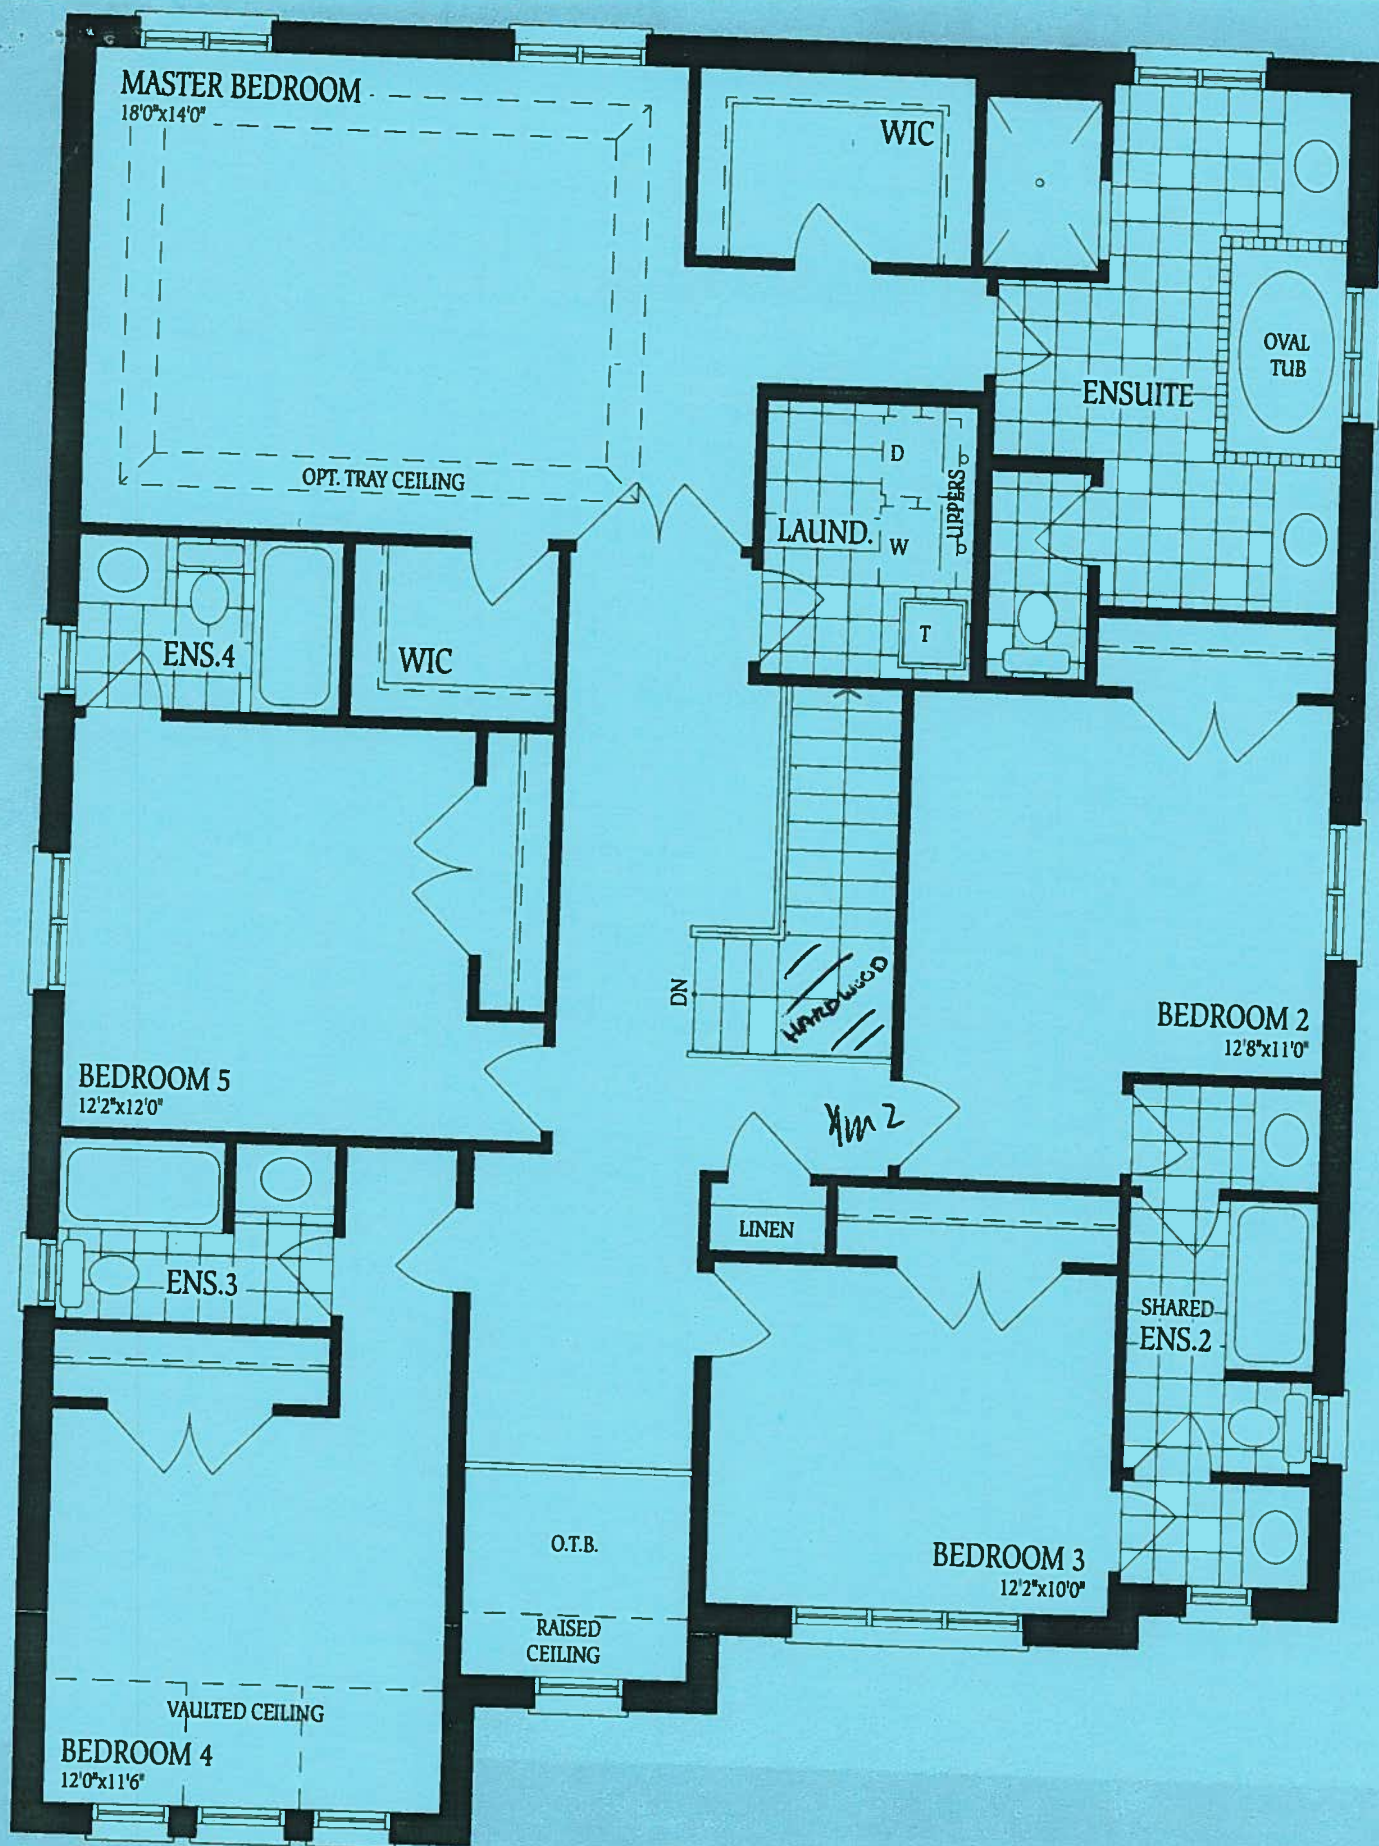

SECOND FLOOR
ELEVATION A

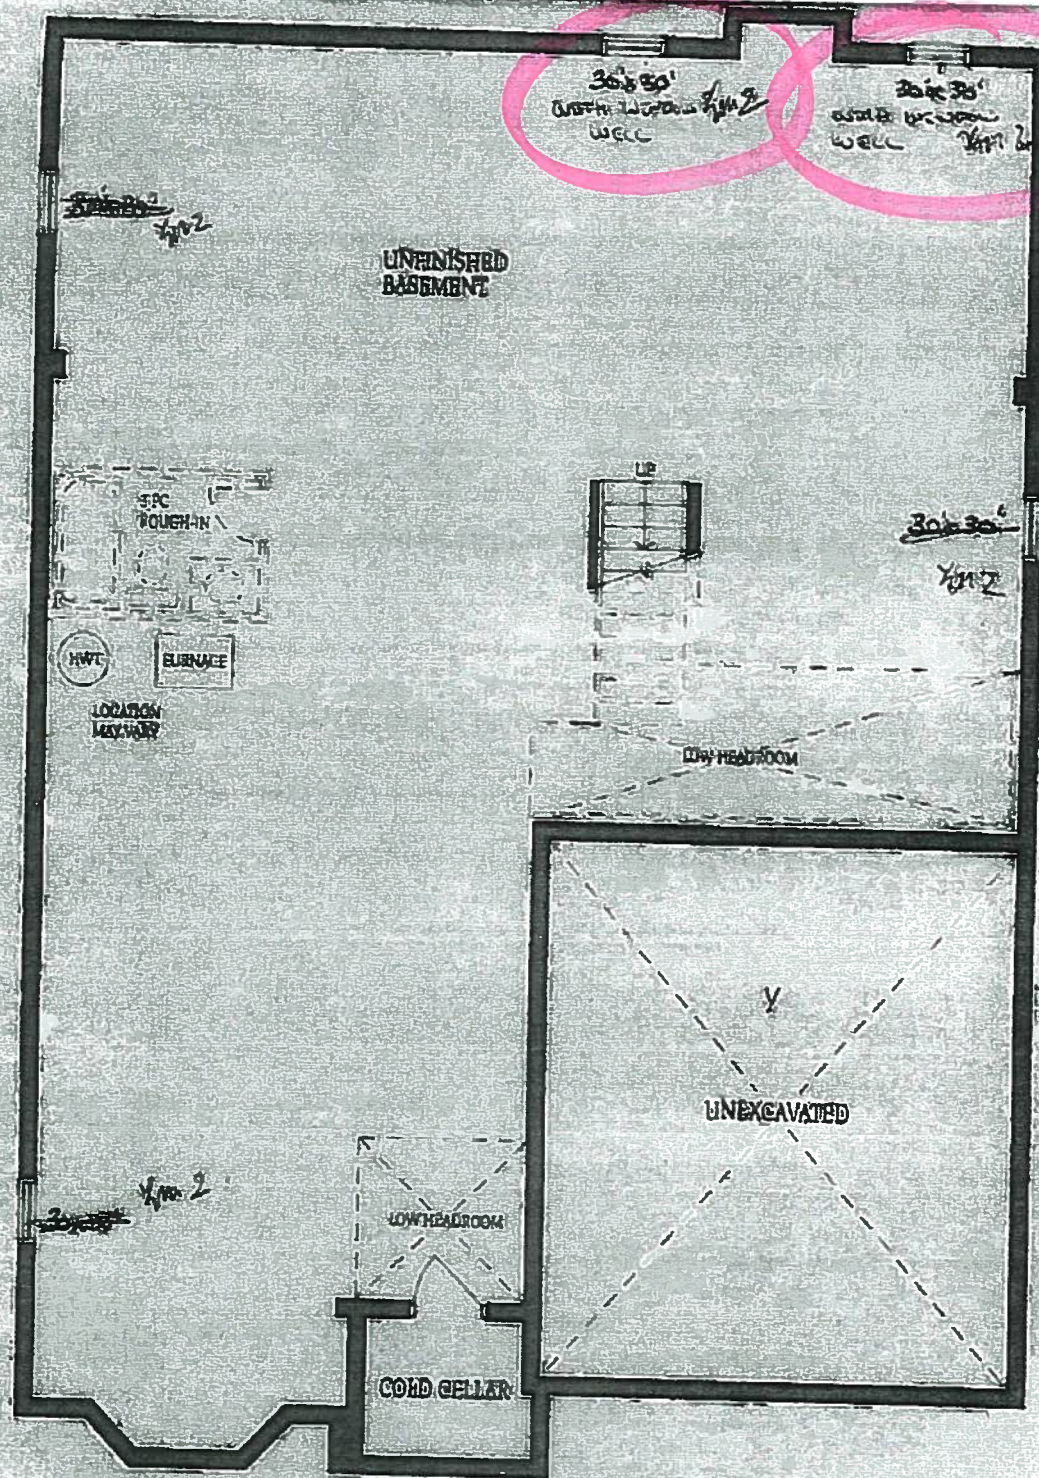

BASEMENT
ELEVATION A