



CONSTRUCTION SUMMARY

61 - 1 - The Humming Bird 4 (S45-4) Elev B

Extras at Time of Sale

Note:

CEILINGS

Inv.2,057	1 - SMOOTH CEILINGS - MAIN FLOOR
Line20776	Note:
28Nov17 / 9Jul18	
Inv.2,057	1 - SMOOTH CEILINGS - 2ND FLOOR
Line20777	Note:
28Nov17 / 9Jul18	

ELECTRICAL

Inv.2,057	2 - EXTRA INERIOR CEILING OUTLET ROUGH IN NO FIXTURE ON EXISTING SWITCH OVER KITCHEN ISLAND
Line20778	Note:
28Nov17 / 9Jul18	
Inv.2,057	1 - EXTRA INERIOR CEILING OUTLET ROUGH IN NO FIXTURE ON NEW SWITCH OVER KITCHEN ISLAND
Line20779	Note:
28Nov17 / 9Jul18	

FIREPLACE

Inv.2,057	1 - FIREPLACE ACCESSORY - FAN KIT - NOTE: ELECTRONIC IGNITION REQUIRES A 110V SOURCE TO BE RAN BY BUILDER AN EXTRA COST PRICE INCLUDES 110V SOURCE
Line20783	Note:
28Nov17 / 9Jul18	

HARDWOOD FLOORING

Inv.2,057	1 - HARDWOOD FLOORING - STANDARD SERIES - 2 1/4 MERCIER SOLID OAK - LANDING - LOWER
Line20780	Note:
28Nov17 / 9Jul18	
Inv.2,057	1 - HARDWOOD FLOORING - STANDARD SERIES - 2 1/4 MERCIER SOLID OAK - LANDING - UPPER
Line20781	Note:
28Nov17 / 9Jul18	
Inv.2,057	1 - HARDWOOD FLOORING - STANDARD SERIES - 2 1/4 MERCIER SOLID OAK - UPPER HALL
Line20782	Note:
28Nov17 / 9Jul18	

PLUMBING

Inv.2,057	1 - SHOWER - WATERFALL SHOWER HEAD CEILING MOUNT
Line20784	Note:
28Nov17 / 9Jul18	
Inv.2,057	1 - PLUMBING - 3 FUNCTION TRANSFER VALVE - 3330
Line20785	Note:
28Nov17 / 9Jul18	



CONSTRUCTION - STRUCTURAL CHANGES
61 - 1 - The Humming Bird 4 (S45-4) Elev B

Inv.2,057	1 - ENSUITE - GLASS -FULL GLASS SHOWER
Line20786	Note: MASTER ENSUITE
28Nov17 / 9Jul18	


STAIRS AND RAILINGS / NOSINGS

Inv.2,057	1 - UPGRADE RAILING - UPGRADE 3 - WROUGHT IRON
Line20787	Note:
28Nov17 / 9Jul18	

WINDOWS - BASEMENT



THE HUMMINGBIRD

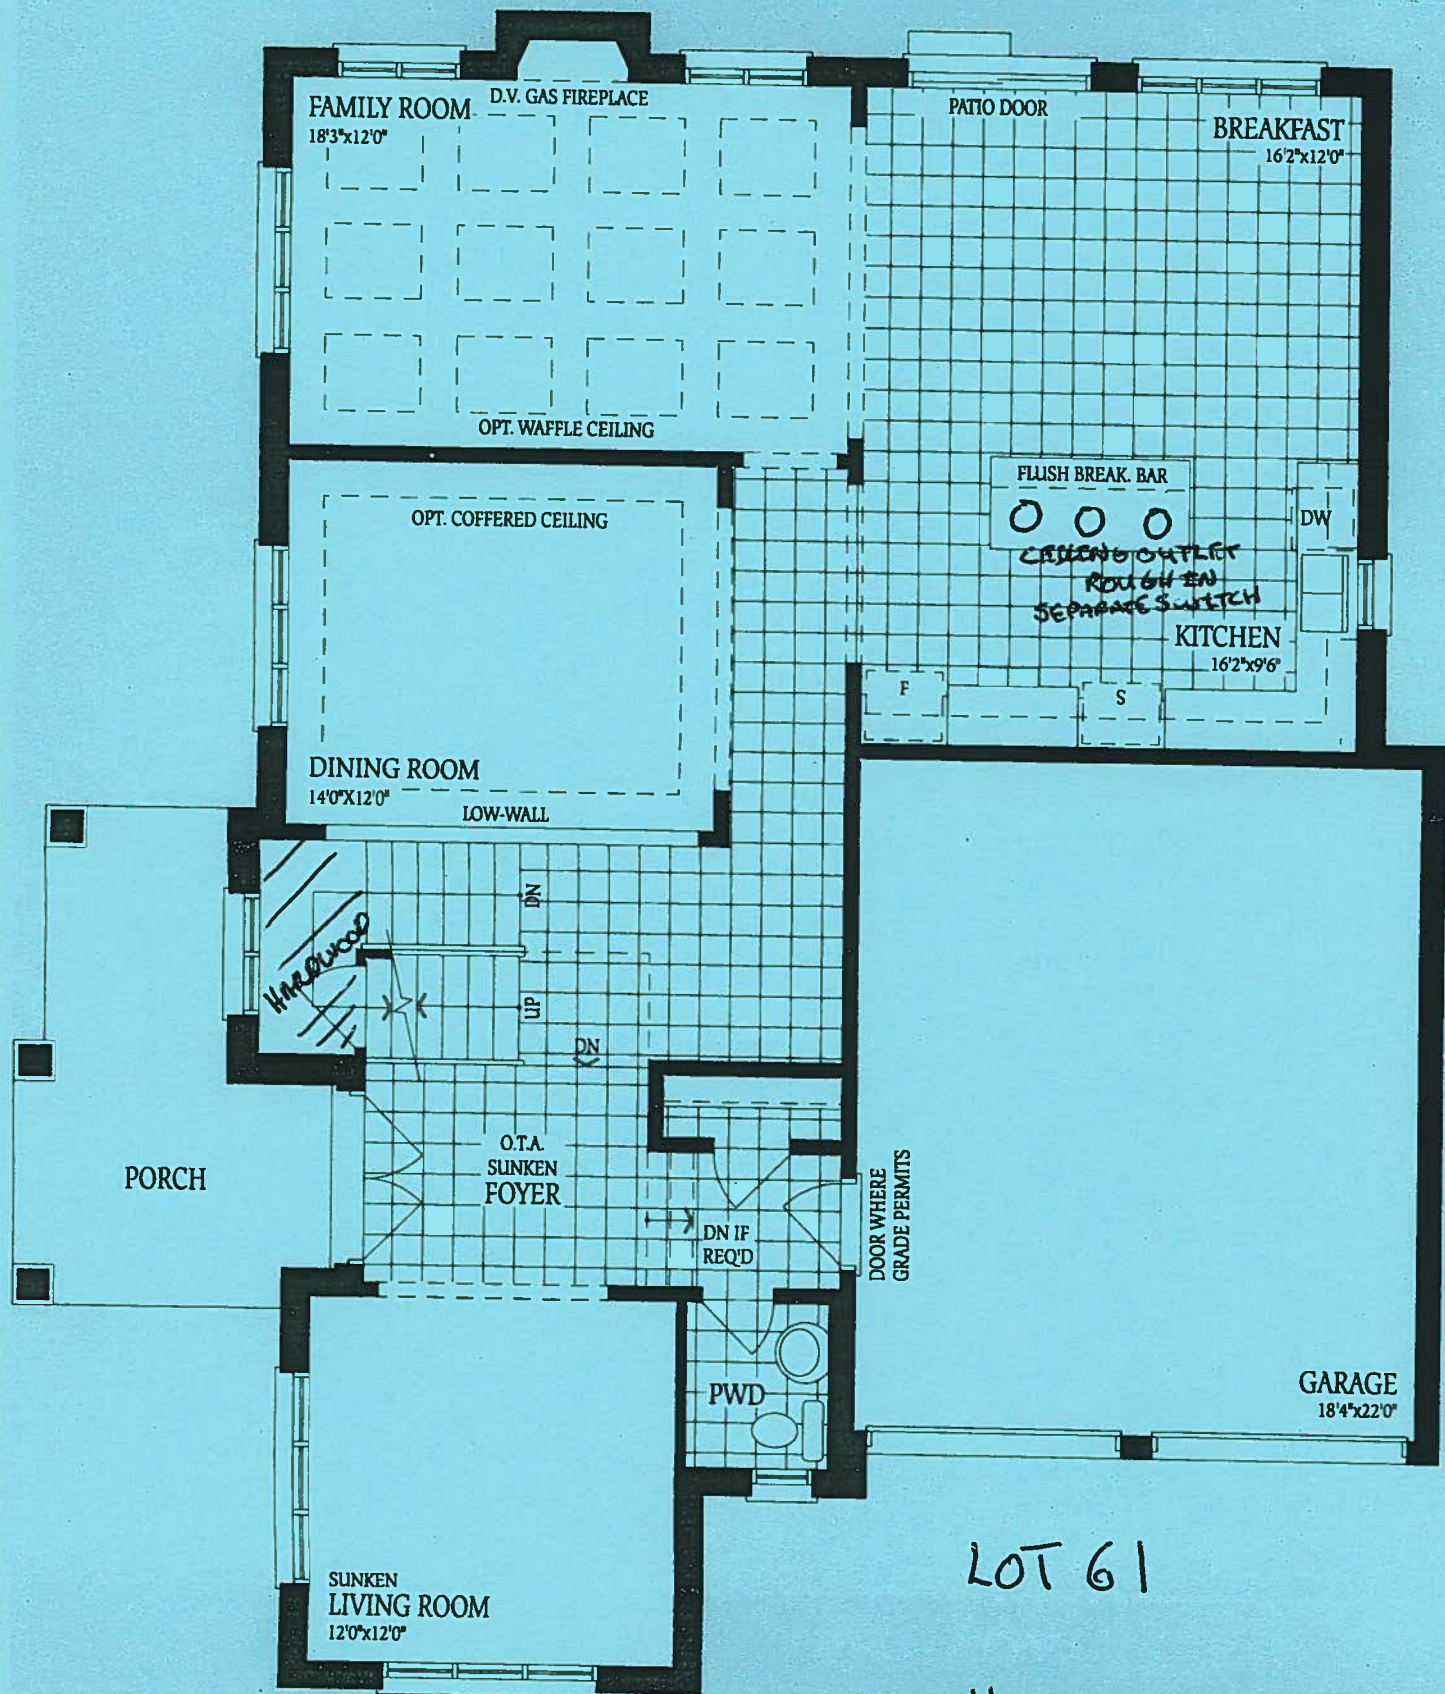

LOT 61

Hummingbird 4
Elev. ~~A~~ B

4

SQ. FT.


3053 3038

Elevation A

Elevation B

SINGLE

45 ft.

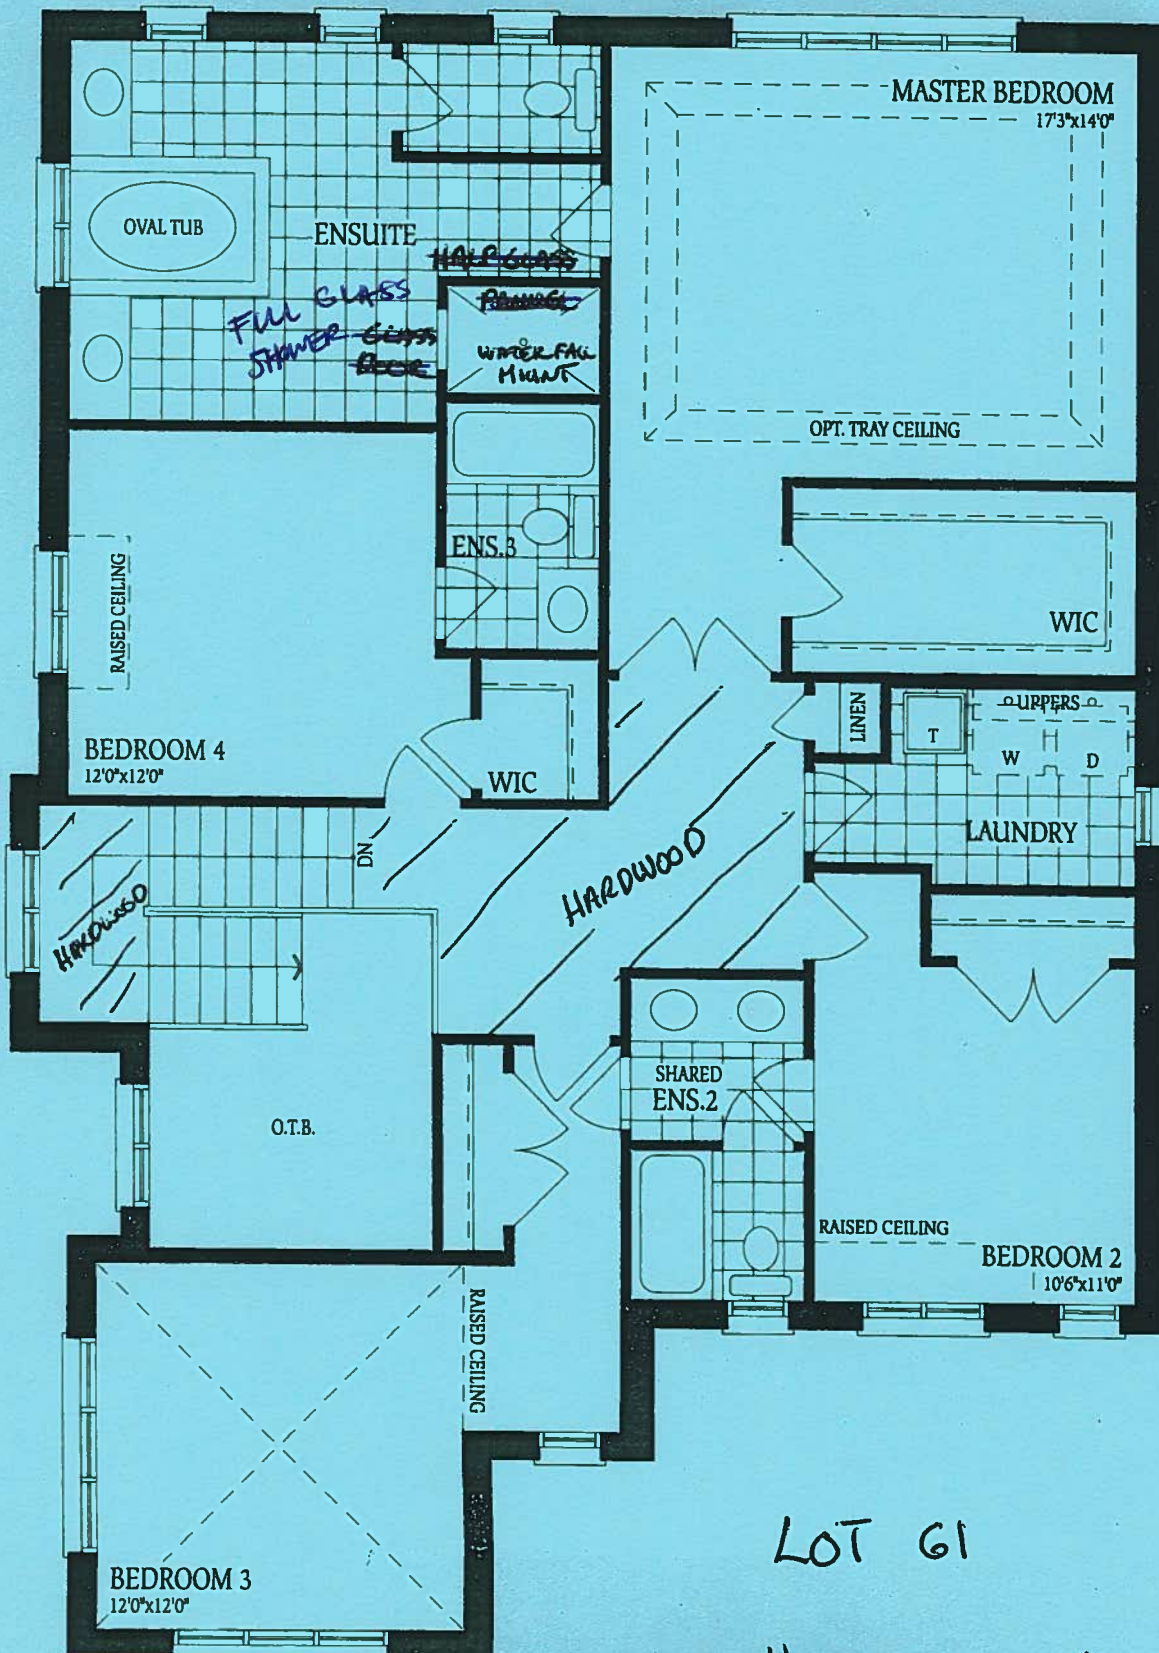

LOT 61

Hummingbird 4
Elev. B