



CONSTRUCTION SUMMARY

66 - 1 - The Golden Eye 3 (S48-3) Elev B

Extras at Time of Sale

Note:

CEILINGS

CONSTRUCTION - STRUCTUAL CHANGES*

DO NOT INSTALL

Inv.2,172	1 - DO NOT INSTALL - DELETE ALL CERAMIC ACESSORIES - PAPER HOLDER - TOWEL BAR -SOAP DISHES
Line22528	Note:
12Jul18 / 24Sep18	

HARDWOOD FLOORING

Inv.2,172	1 - HARDWOOD FLOORING - UPGRADE 1 - MAIN HALL RED OAK 3 1/4 INCH SELECT V - MOCHA
Line22529	Note:
12Jul18 / 24Sep18	

PAINT AND STAIN

Inv.2,172	1 - STAIN OAK - RAILINGS - NEWEL POST - NOSING - STRINGERS - TREADS AND RISERS - WROUGHT IRON PICKETS - PRICE IS PER SET
Line22527	Note:
12Jul18 / 24Sep18	


PLUMBING

STAIRS AND RAILINGS / NOSINGS

TILES

Inv.2,172	1 - TILES - UPGRADE 1 - KITCHEN & BREAKFAST
Line22522	Note:
12Jul18 / 24Sep18	
Inv.2,172	1 - TILES - BRICK PATTERN / DIAGONAL - ENTRY
Line22530	Note:
12Jul18 / 24Sep18	
Inv.2,172	1 - TILES - UPGRADE 1 - ENTRY
Line22526	Note:
12Jul18 / 24Sep18	
Inv.2,172	1 - TILES - BRICK PATTERN / DIAGONAL - KITCHEN & BREAKFAST
Line22531	Note:
12Jul18 / 24Sep18	

WINDOWS - BASEMENT

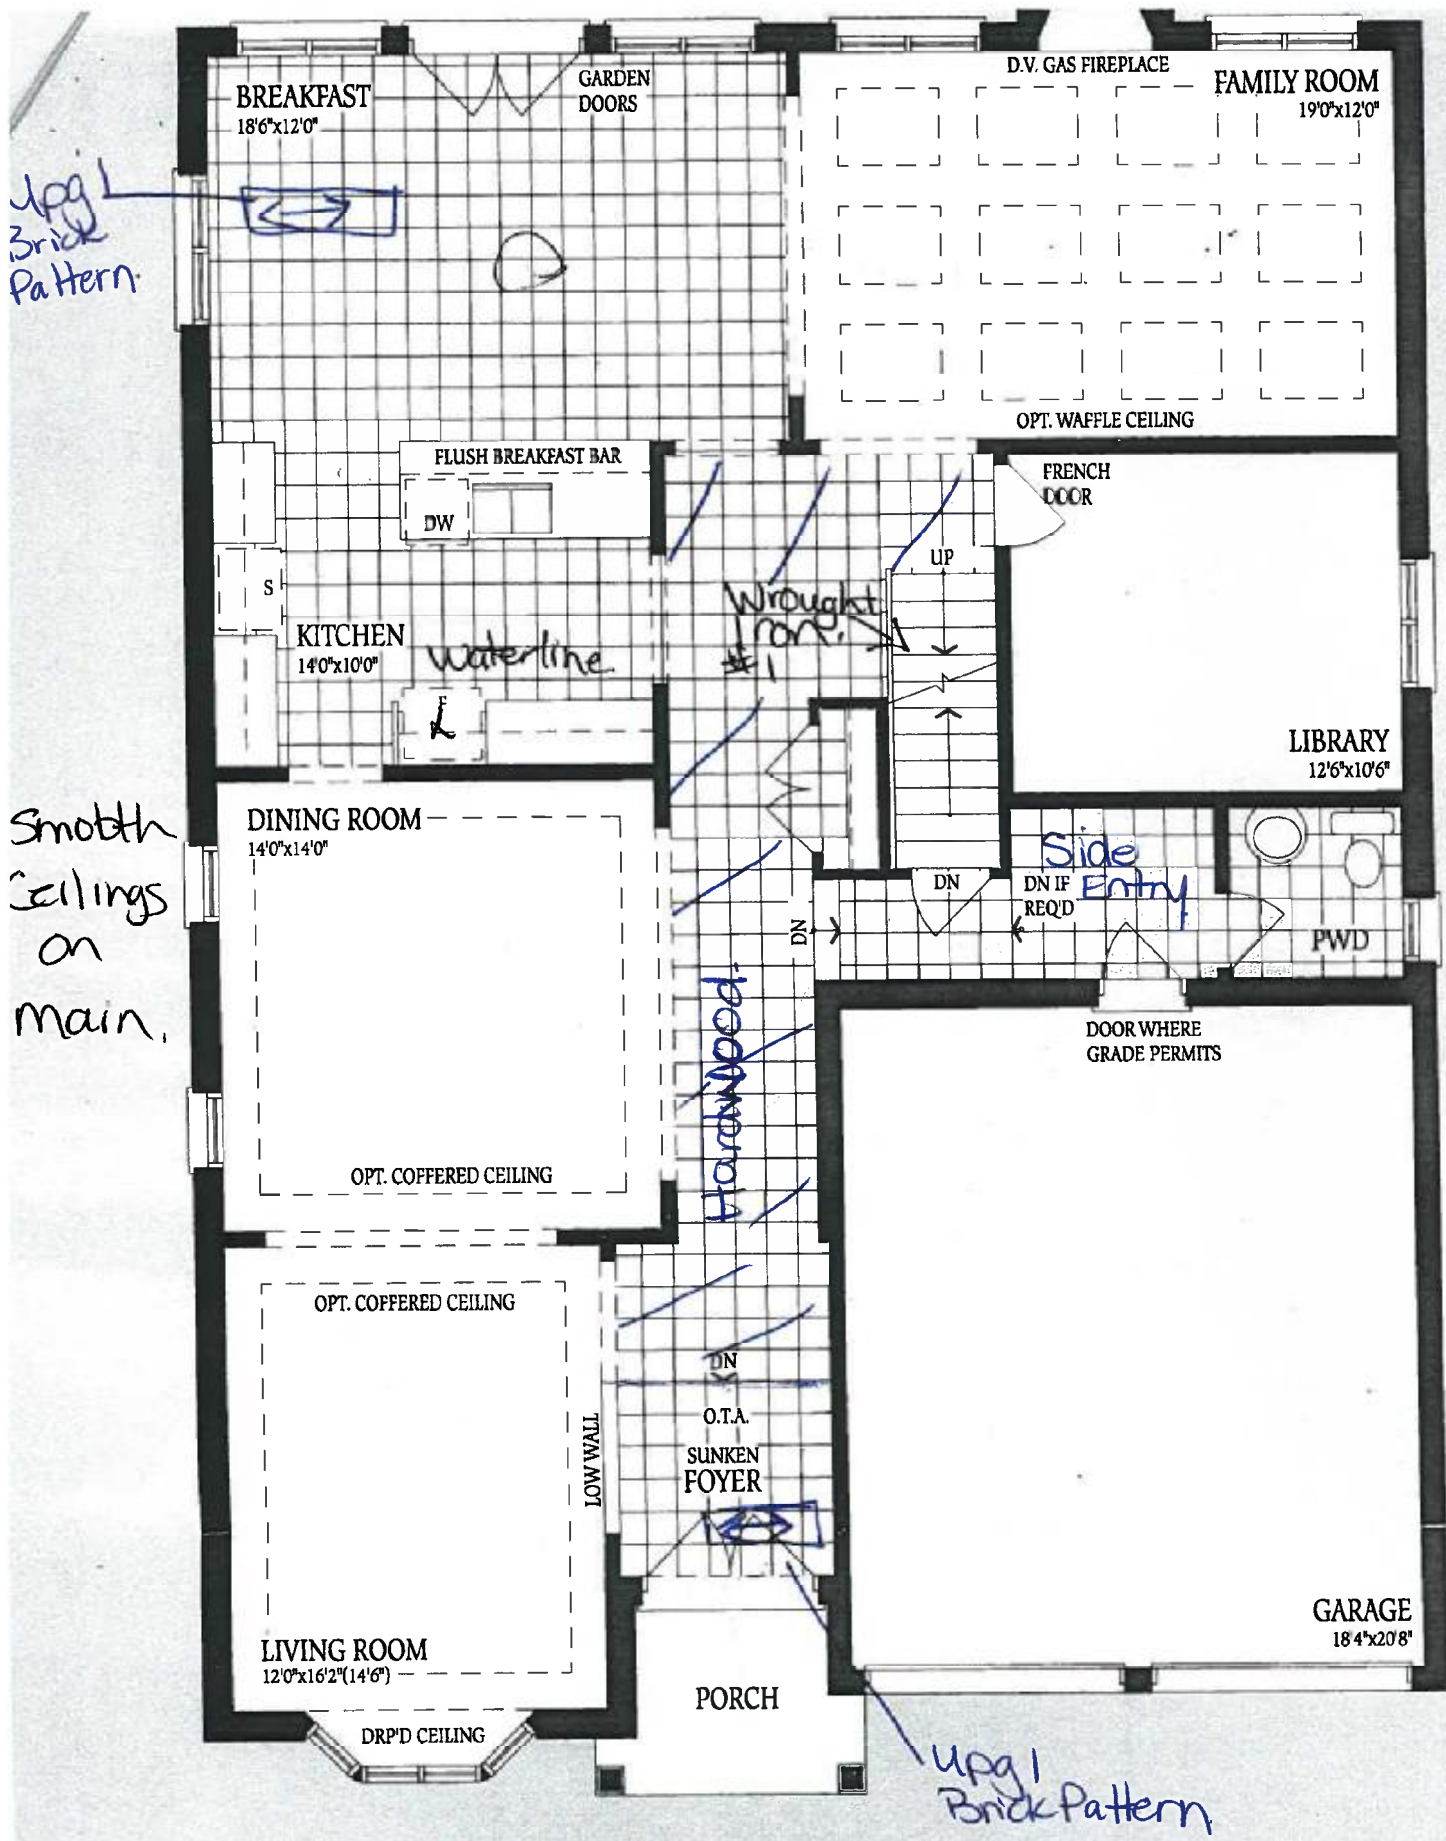


GROUND FLOOR
ELEVATION

GOLDEN EYE 3
Elev B

LOT 66
Elev. B

Pj.

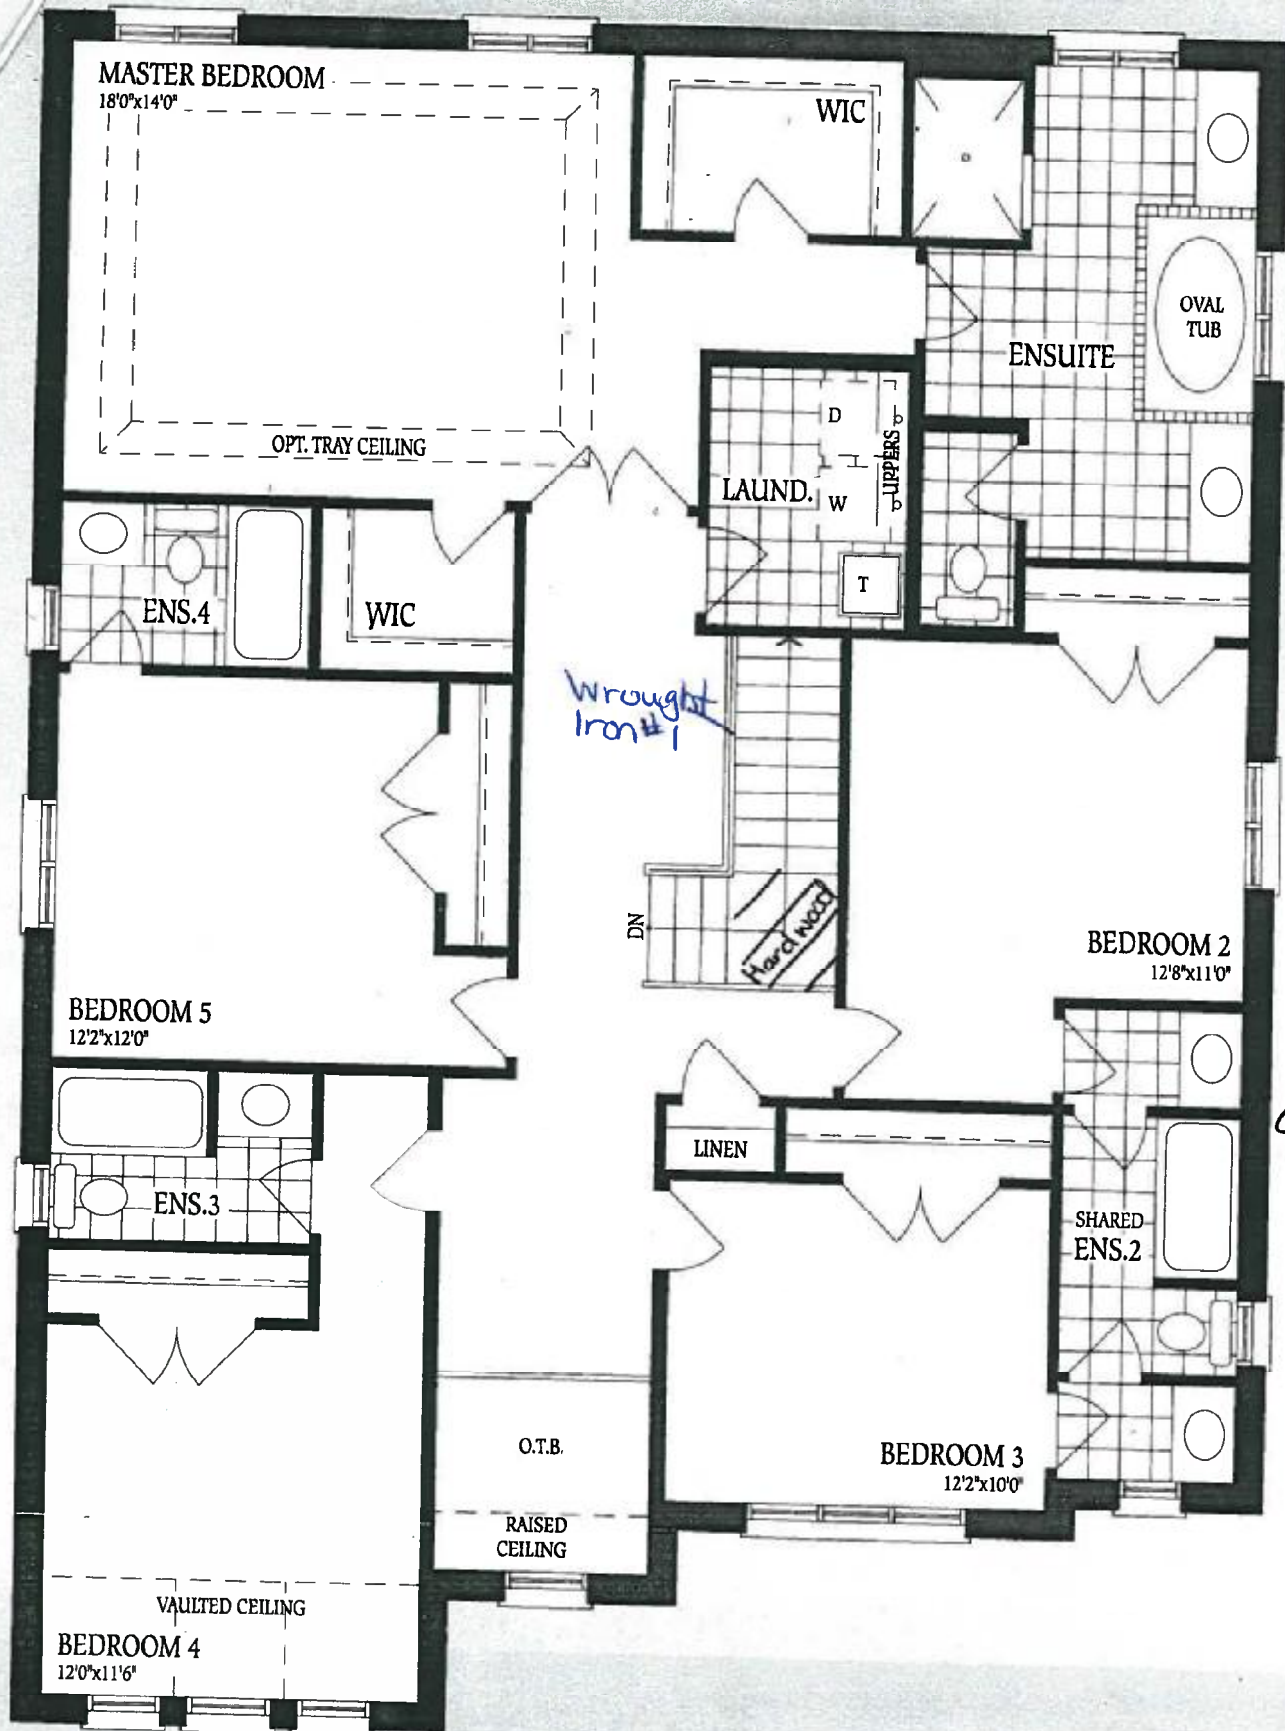

Wrought
Iron #1


Upgrade
to
9/ft

SECOND FLOOR
ELEVATION X

Goldeneye 3
Elev. B.

Lot 66
Elev. B

Handwritten signature or initials.

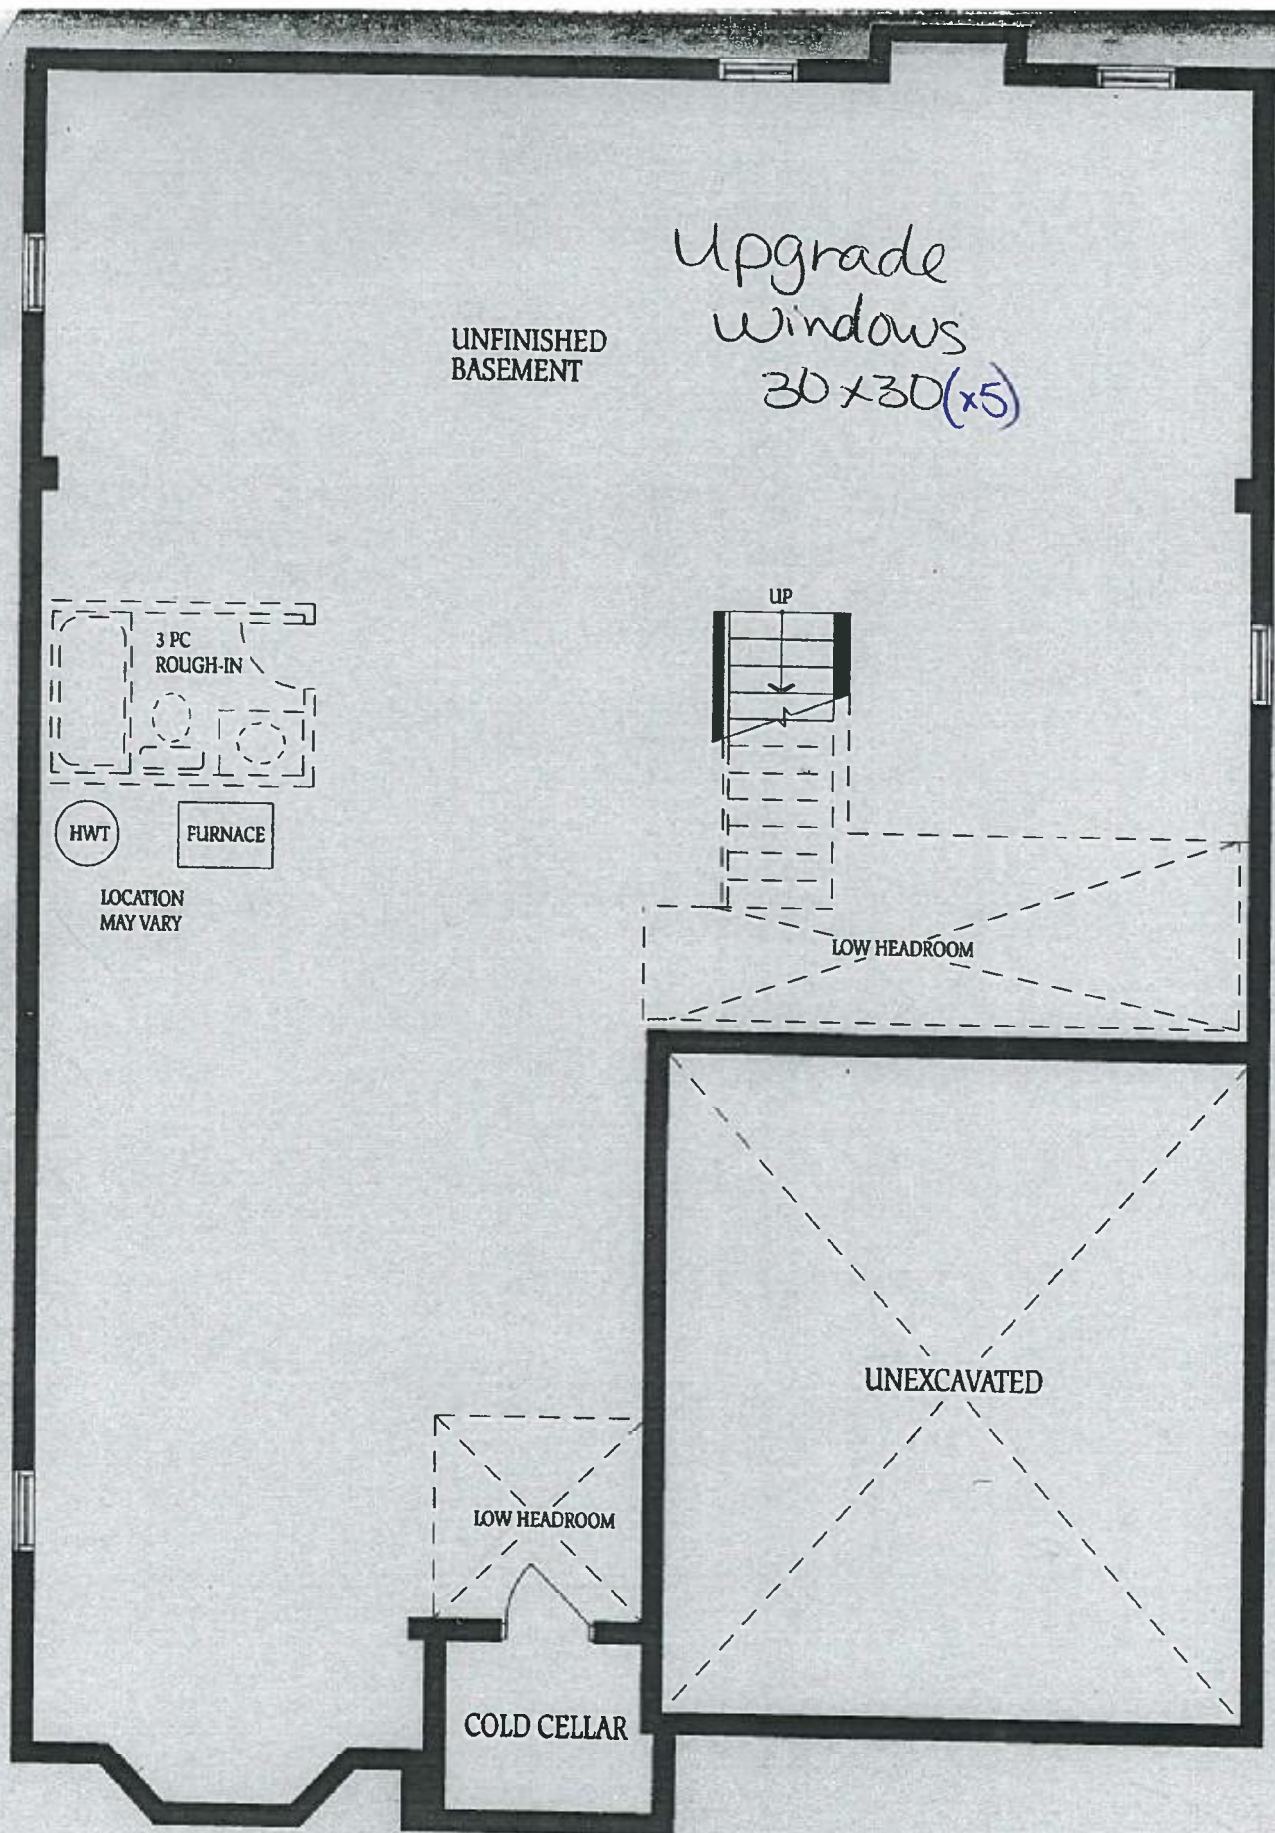

Goldeneye 3

BASEMENT
ELEVATION X B.

Ry.