



CONSTRUCTION SUMMARY

183N - 1 - The Barossa 6 (S38-6) Elev C

Extras at Time of Sale

Note:

CEILINGS

Inv.177	1 - CEILINGS - SMOOTH CEILINGS THROUGHOUT MAIN AND SECOND FLOOR
Line1448	Note:
30Mar21 / 19Apr21	
Inv.177	1 - CEILINGS - INCREASE MAIN FLOOR TO 10 FEET - INCLUDES MAIN FLOOR WINDOWS, 8 FOOT FRONT DOOR NO TRANSOM (ONLY IF OPEN TO ABOVE), 8 FOOT FRENCH OR GARDEN DOOR, SLIDING DOOR WITH LARGER TRANSOM, 8 FOOT MAN DOOR (IF GRADE PERMITS), 8 FOOT INTERIOR DOORS AND A
Line1508	Note:
30Mar21 / 19Apr21	
Inv.177	1 - CEILINGS - INCREASE SECOND FLOOR TO 9 FEET - INCLUDES 8 FOOT INTERIOR DOORS AND ARCHES
Line1519	Note:
30Mar21 / 19Apr21	

CONSTRUCTION

Inv.177	1 - SHOWER - DELETE SEAT AND HALF WALL IN MASTER ENSUITE SHOWER - AND INSTALL FULL GLASS WALL - CREATE FULL GLASS SHOWER
Line1446	Note:
30Mar21 / 19Apr21	

CONSTRUCTION - STRUCTURAL CHANGES

Inv.177	1 - REMOVE WALL BETWEEN KITCHEN AND GREAT ROOM -AS PER SKETCH # 2 REMOVE WALL BETWEEN KITCHEN AND GREAT ROOM , REMOVE NIB WALL BETWEEN STUDY ROOM AND DINING ROOM - AS PER SKETCH # 3
Line1443	Note:
30Mar21 / 19Apr21	

DOOR - EXTERIOR

Inv.177	1 - 8 FOOT WIDE - SLIDING PATIO DOOR - IN LIEU OF STANDARD DOOR
Line1442	Note: LEAVE ENOUGH SPACE TO ACCOMODATE KITCHEN BASE CABINETS- AS PER SKETCH # 1
30Mar21 / 19Apr21	

DOOR - INTERIOR

Inv.177	1 - DOUBLE DOOR CLOSET - IN LIEU OF SINGLE DOOR - ON MAIN - AS PER SKETCH
Line1520	Note:
30Mar21 / 19Apr21	

ELECTRICAL

Inv.177	2 - ELECTRICAL - EXTRA INTERIOR CEILING OUTLET ROUGH-IN - NO FIXTURE - ON NEW SWITCH EACH ROUGH IN - MASTER BEDROOM PENDANT LIGHTS (2 PIECES)
Line1640	Note: WE WOULD NEED TO CONFIRM EXACT DISTANCE BETWEEN 2 ROUGH INS - WILL DO AT DECOR APPOINTMENT
30Mar21 / 19Apr21	

GLASS & MIRROR

Inv.177	1 - GLASS & MIRROR - FRAMELESS GLASS SHOWER IN LIEU OF STANDARD TUB/SHOWER COMBO - SHARED BATH
Line1564	Note:
30Mar21 / 19Apr21	



CONSTRUCTION SUMMARY

183N - 1 - The Barossa 6 (S38-6) Elev C

HEATING AND AIR CONDITIONING

Inv.177	1 - HEATING AND AIR CONDITIONING - GAS LINE - STOVE
Line1447	Note:
30Mar21 / 19Apr21	
Inv.177	1 - HEATING AND AIR CONDITIONING - INCREASE KITCHEN EXHAUST TO 8 INCH
Line1524	Note:
30Mar21 / 19Apr21	


PAINT AND STAIN

Inv.177	1 - WATER FALL SHOWER HEAD- KEEP EXISTING SHOWER HEAD ON WALL AND ADD RAIN SHOWER HEAD ON CEILING(S1003,116651,AT2199,3372,T4171 - INCLUDED)
Line1526	Note: MASTER ENSUITE SHOWER
30Mar21 / 19Apr21	

STAIRS AND RAILING

Inv.177	1 - WROUGHT IRON RAILING - UPGRADE 2
Line1449	Note:
30Mar21 / 19Apr21	

BAROSSA 6

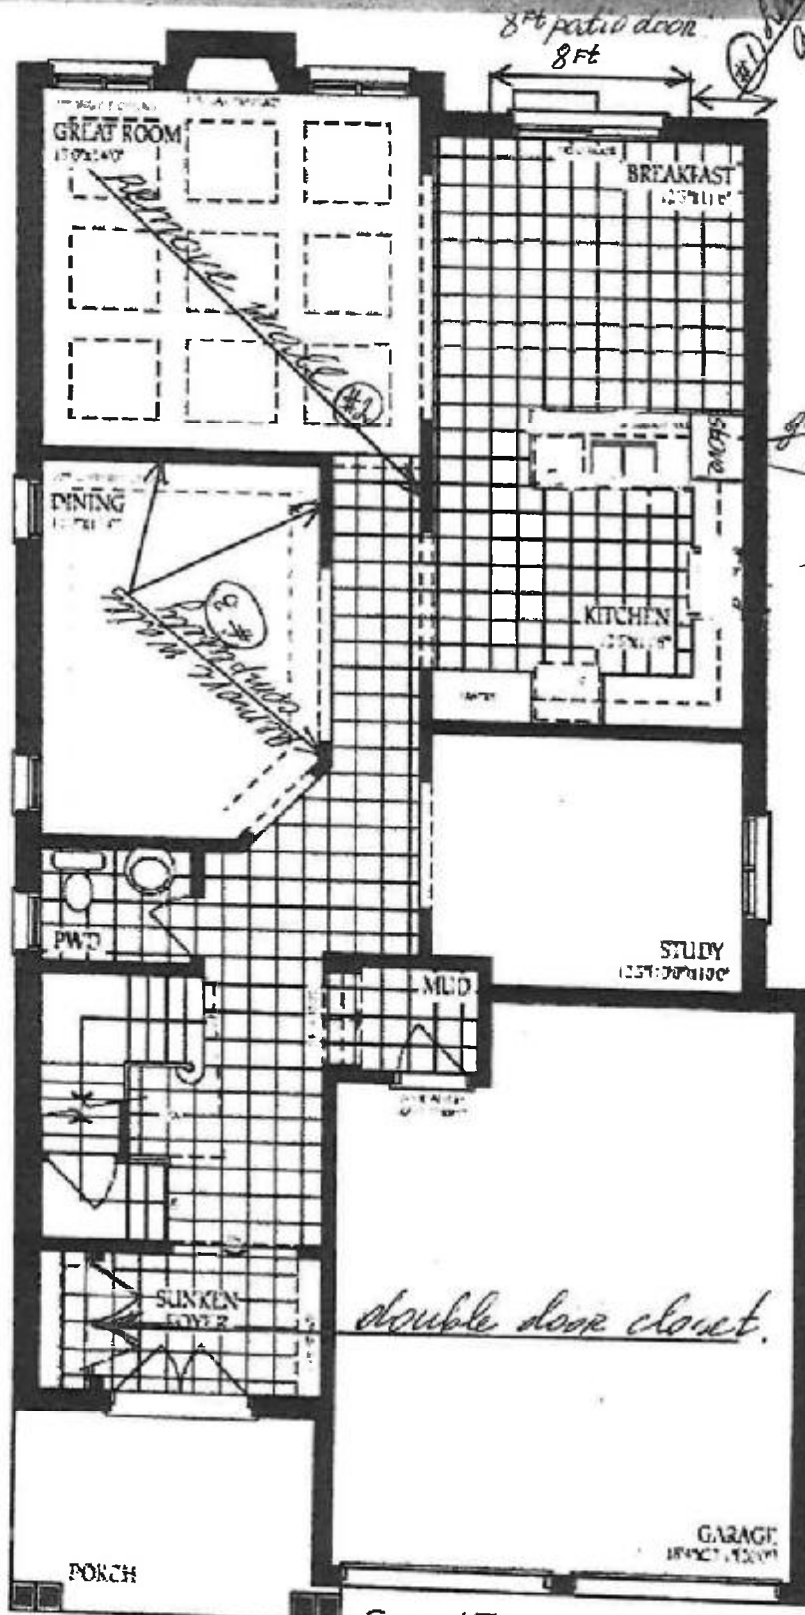


lot 183

DR
JAM

BAROSSA 6

*waterproof shower head
keep existing as well.
addition half wall and seat
create full glass shower*

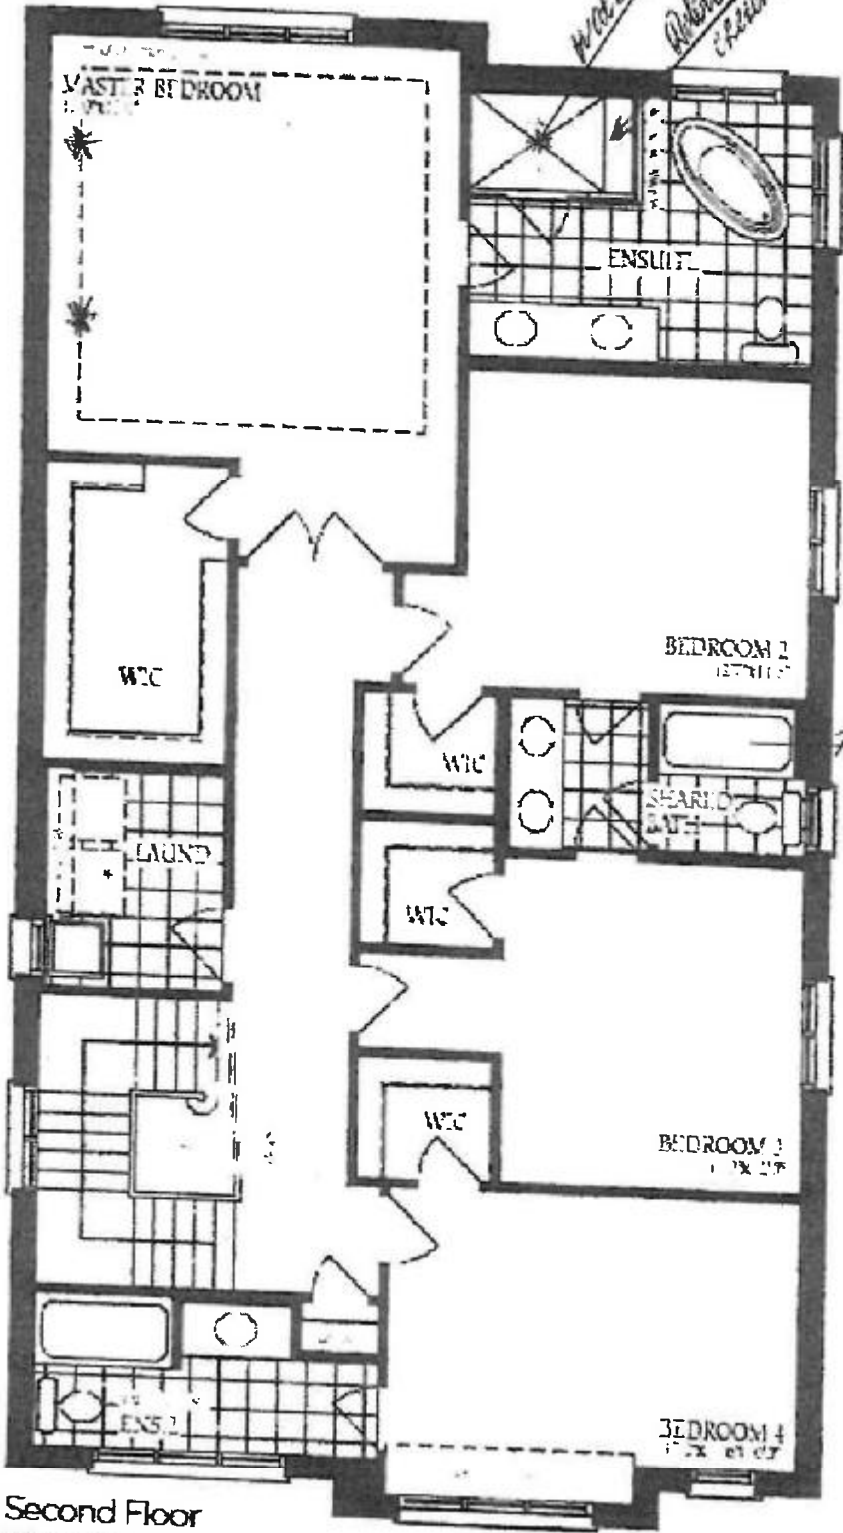


full glass shower.

Second Floor
Elevation A

Lot 183

BAROSSA - 6

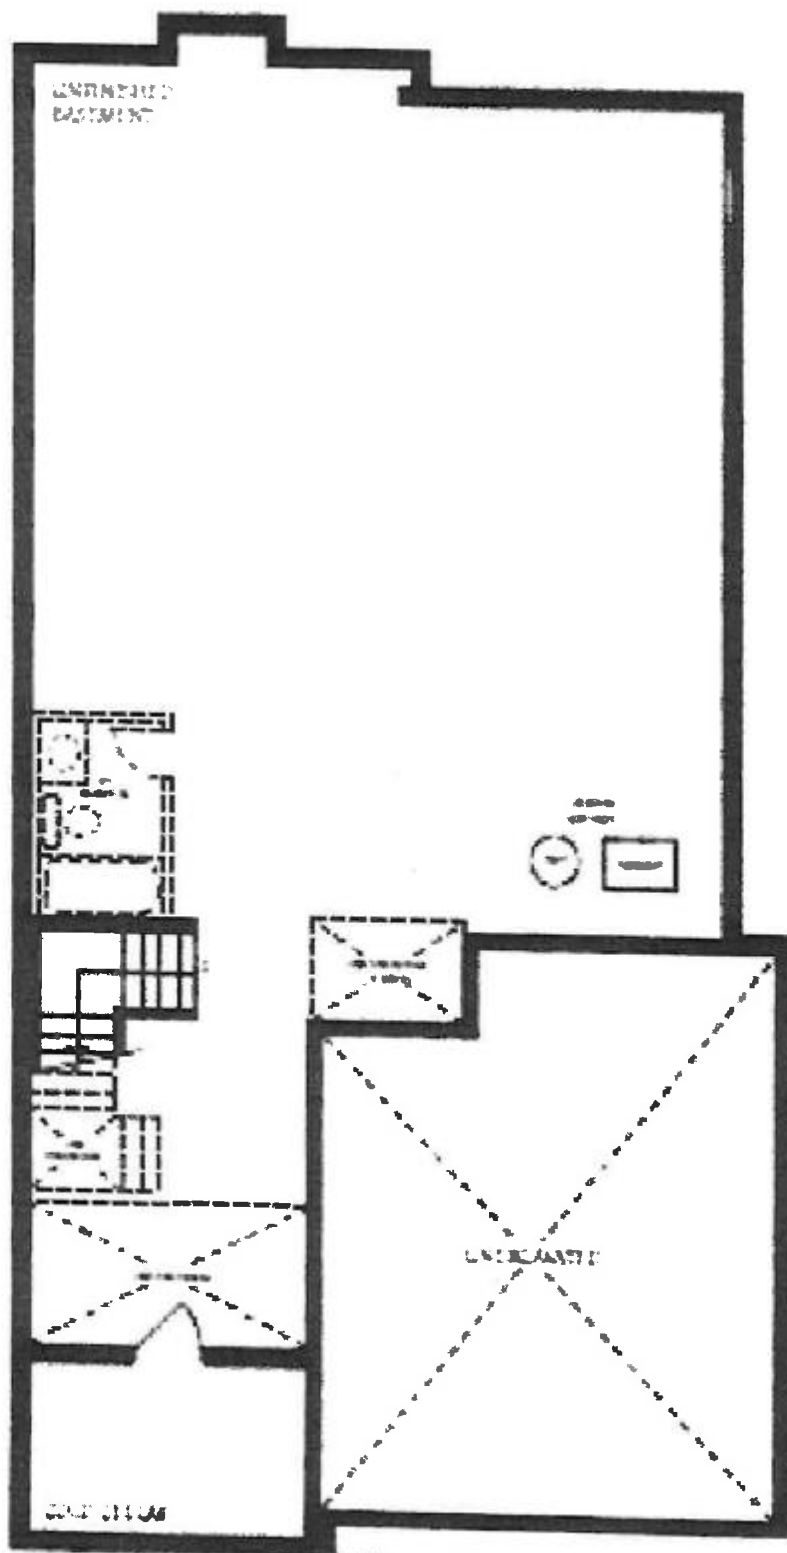

Basement
Elevation A

dot 183