



CONSTRUCTION SUMMARY

51N - 2 - The Barossa 8 (S38-8C) Elev A

Extras at Time of Sale

Note:


DOOR - EXTERIOR

Inv.221	1 - SIDE ENTRANCE DOOR AS PER SKECH # 1
Line1998	Note:
24Apr21 / 30Apr21	

WINDOWS - BASEMENT

Inv.221	6 - BASEMENT WINDOW - 30 X 24 - INCREASE SIZE OF ALL 6 WINDOWS
Line1997	Note: WINDOW WELLS REQUIRED
24Apr21 / 30Apr21	


Inv.221	6 - BASEMENT WINDOW - WINDOW WELLS - 6 WINDOWS TOTAL
Line2102	Note:
24Apr21 / 30Apr21	

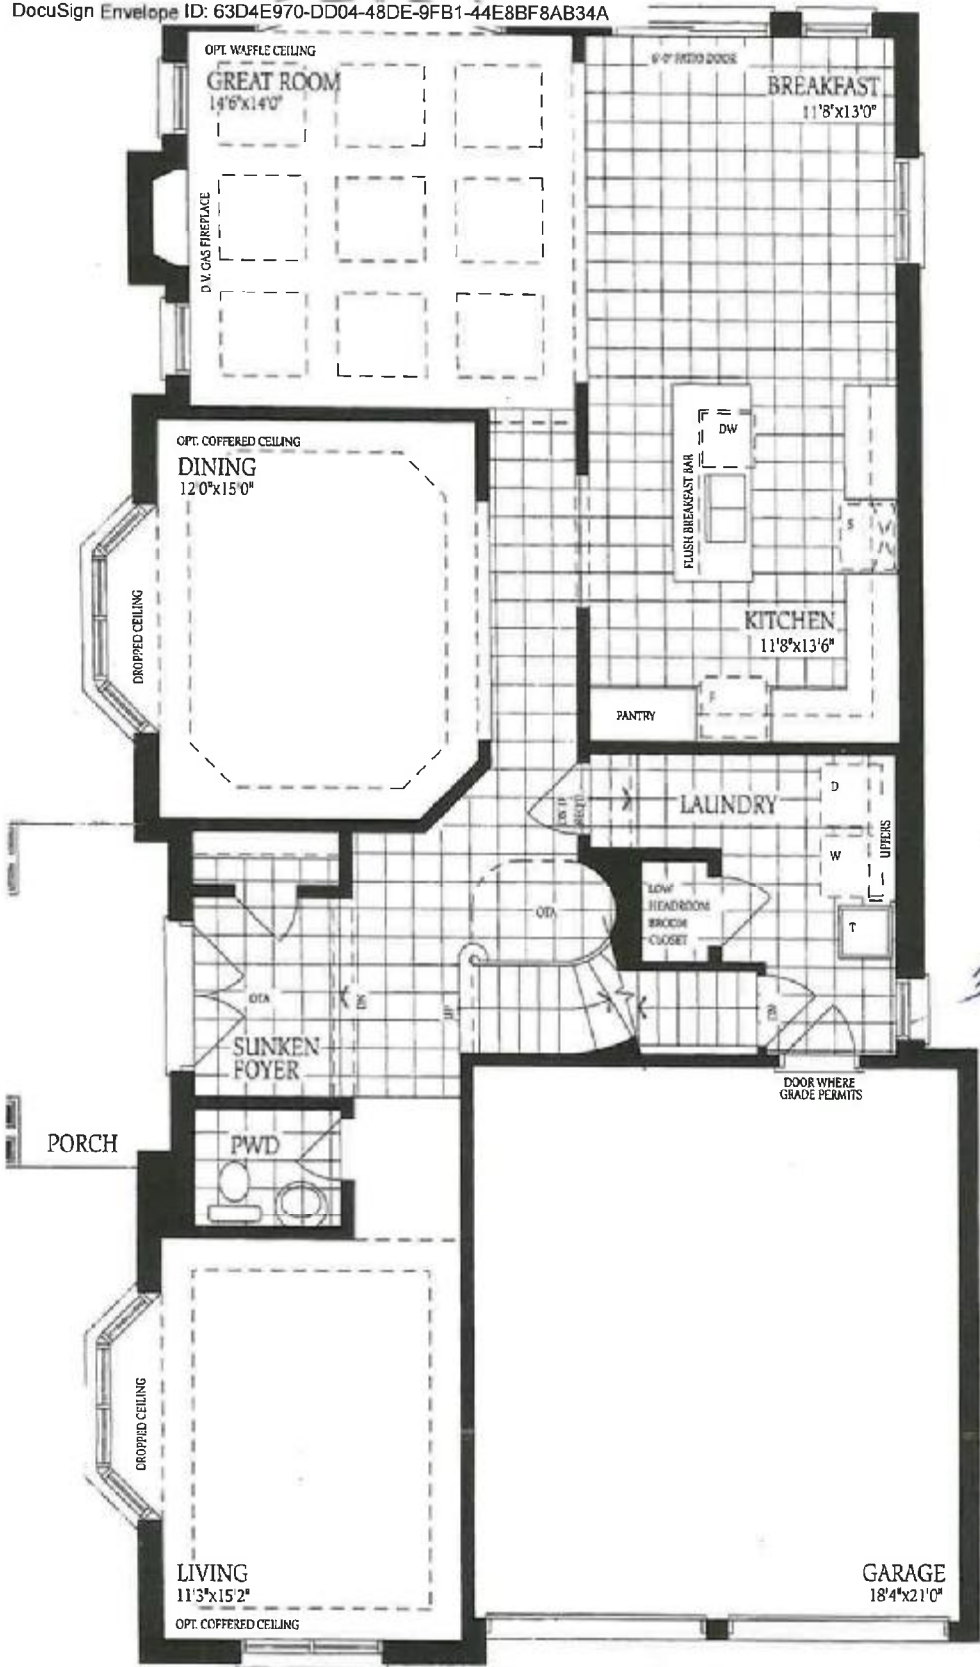

THE BAROSSA 8

DS
CC

26-Apr-21



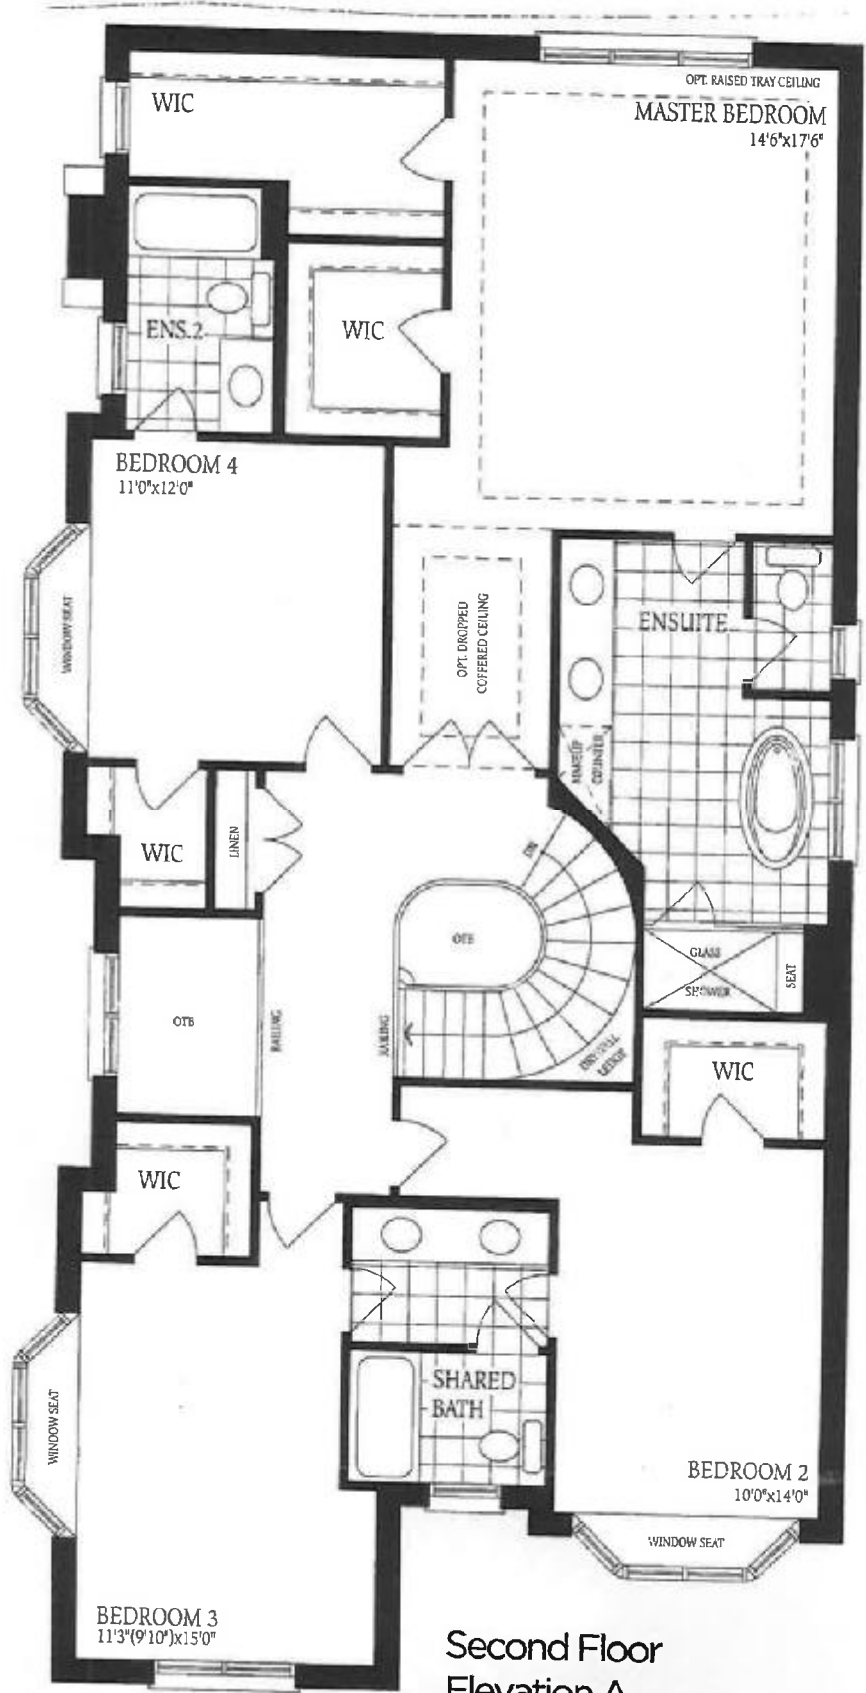


Lot 51

Second Floor
Elevation A


THE BAROSSA 8

Lot 51

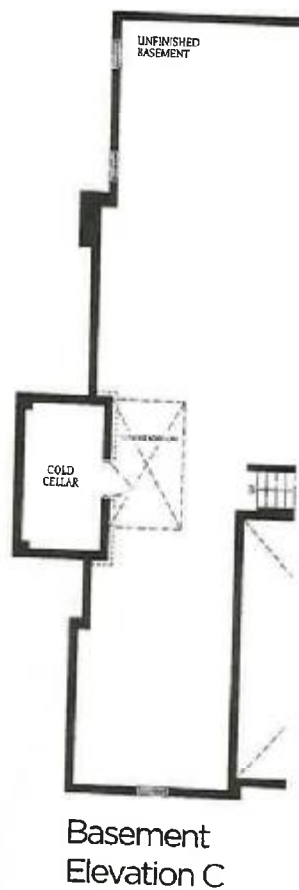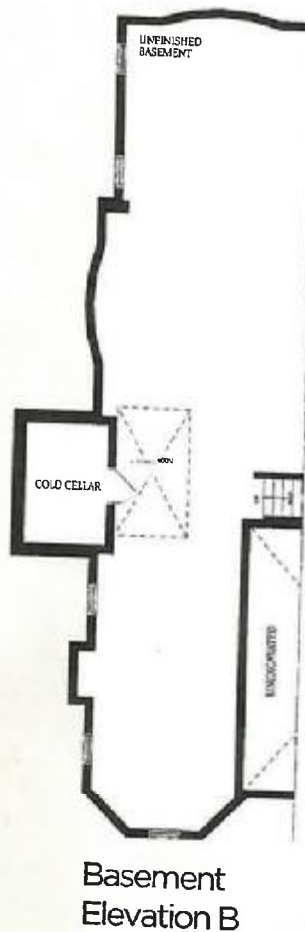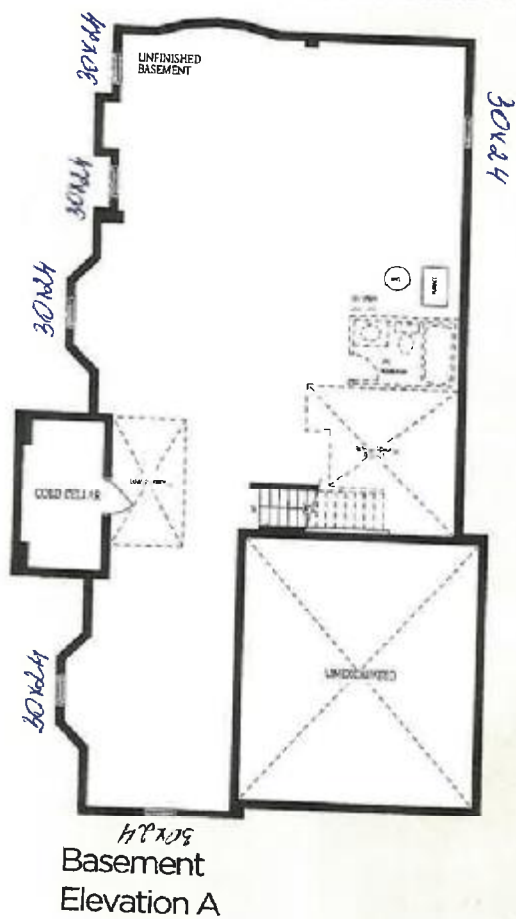

THE BAROSSA 8

Lot 51

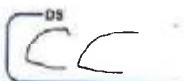

26-Apr-21