



CONSTRUCTION SUMMARY

Block 139 Unit 3 - 2 - The Crane 3 (TH-3) Elev B

Extras at Time of Sale

Note:


ELECTRICAL

Inv.317	1 - ELECTRICAL - SUPPLY AND INSTALL EXTRA INTERIOR CEILING OUTLET ROUGH-IN (NO FIXTURE) ON EXISTING SWITCH
Line2773	Note: center in Family room on existing switch
7Jun21 / 22Jun21	

GROUND FLOOR  
ELEVATION A

M.A. M

BASEMENT

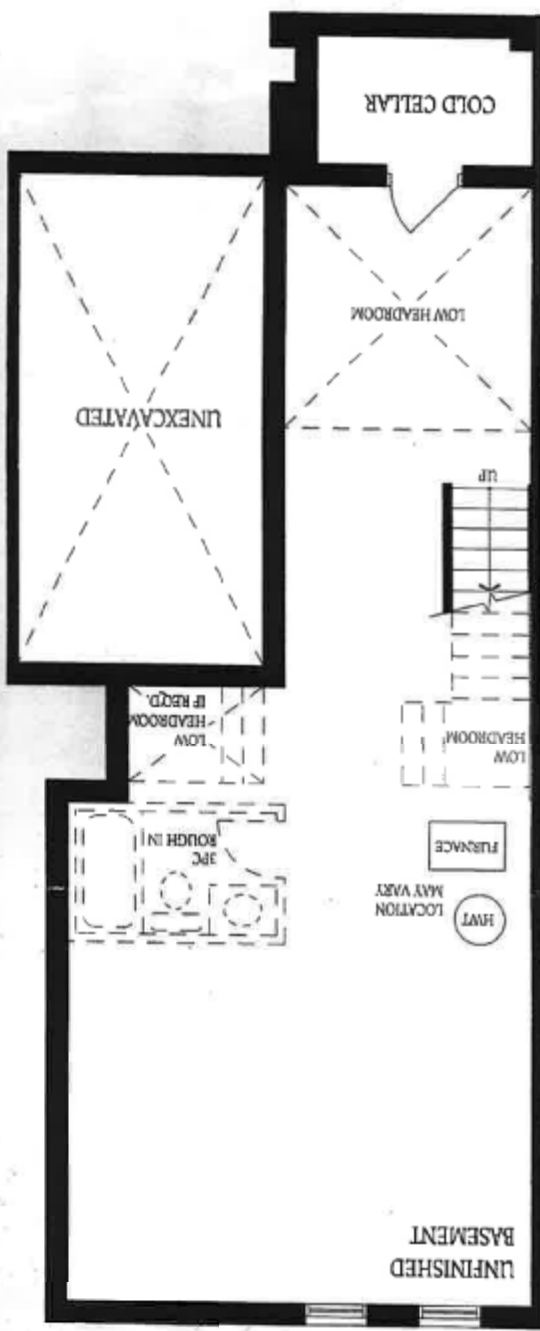


Block 135-3  
GRADE 3  
ALP

M.A. MA


Block 139-3  
GRAND 3  
ALP

SECOND FLOOR  
ELEVATION A

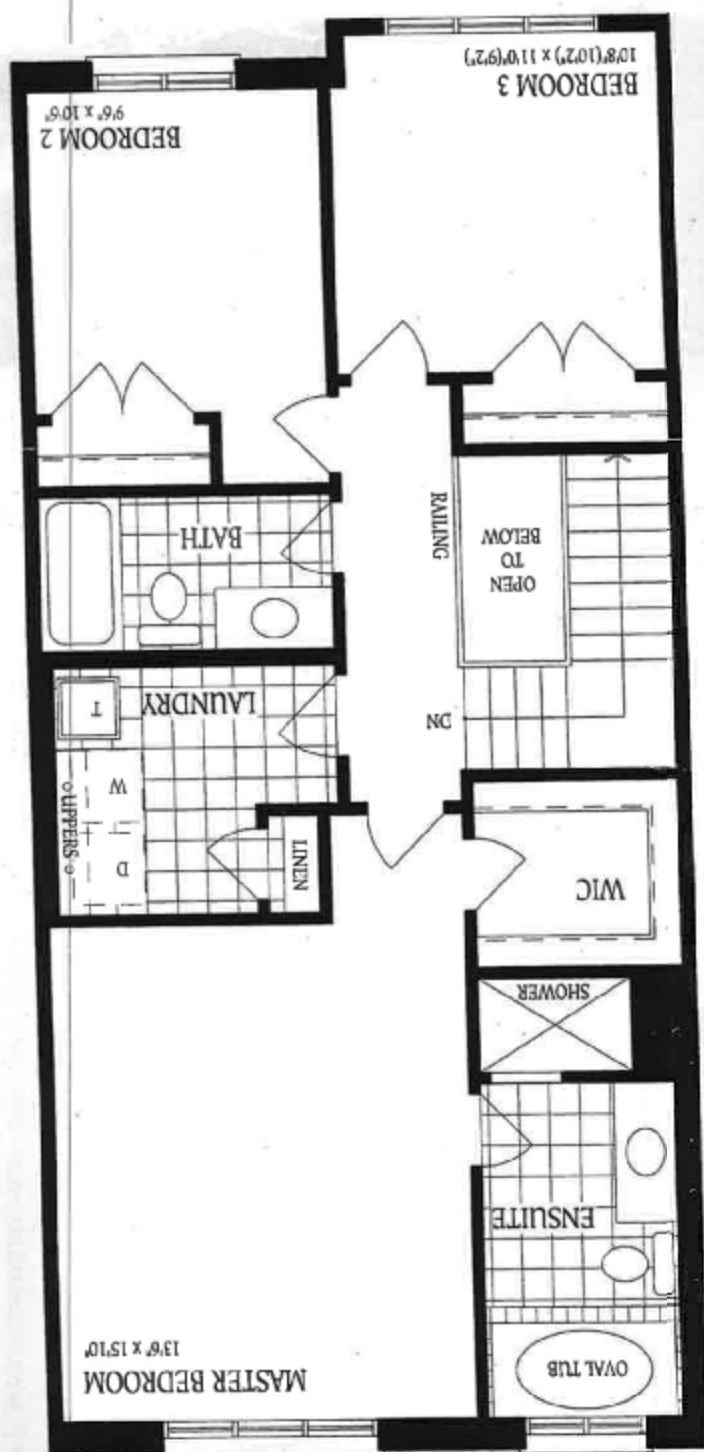


GROUND FLOOR  
ELEVATION A

M.A. Mt

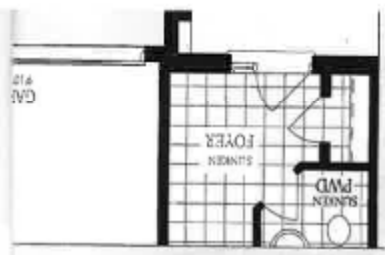

E  
S

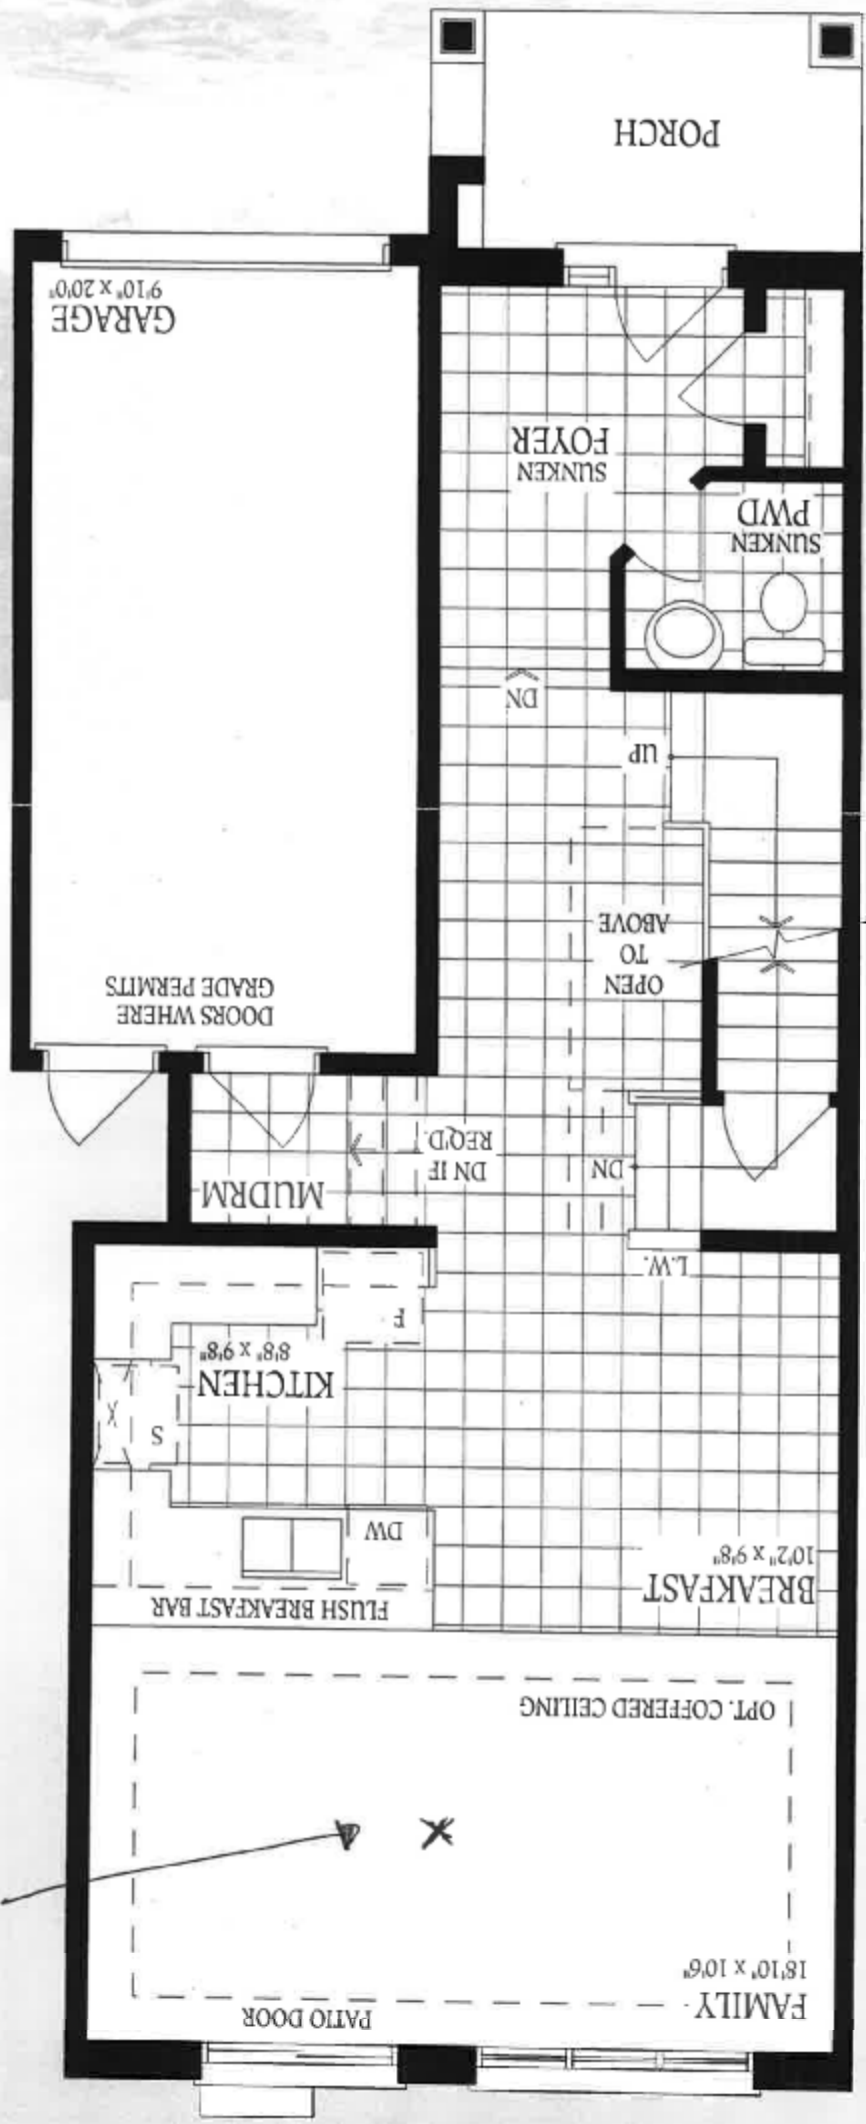

Block 139-3  
GRAND 3  
ALP

Center ceiling  
OUTLET and family room  
ON existing  
family room  
switch