



CONSTRUCTION SUMMARY

106 - 2 - The Blue Heron (S30-1-10) Elev A


ELECTRICAL

Inv.349	4 - ELECTRICAL - SUPPLY AND INSTALL ADDITIONAL POT LIGHT ON 1ST FLOOR
Line2868	Note: Family Room on existing switch, as per sketch
8Jun21 / 5Jul21	

4 pot lights on
existing switch
in family room

BLUE HERON A
LOT 106
BANGA

JB NB

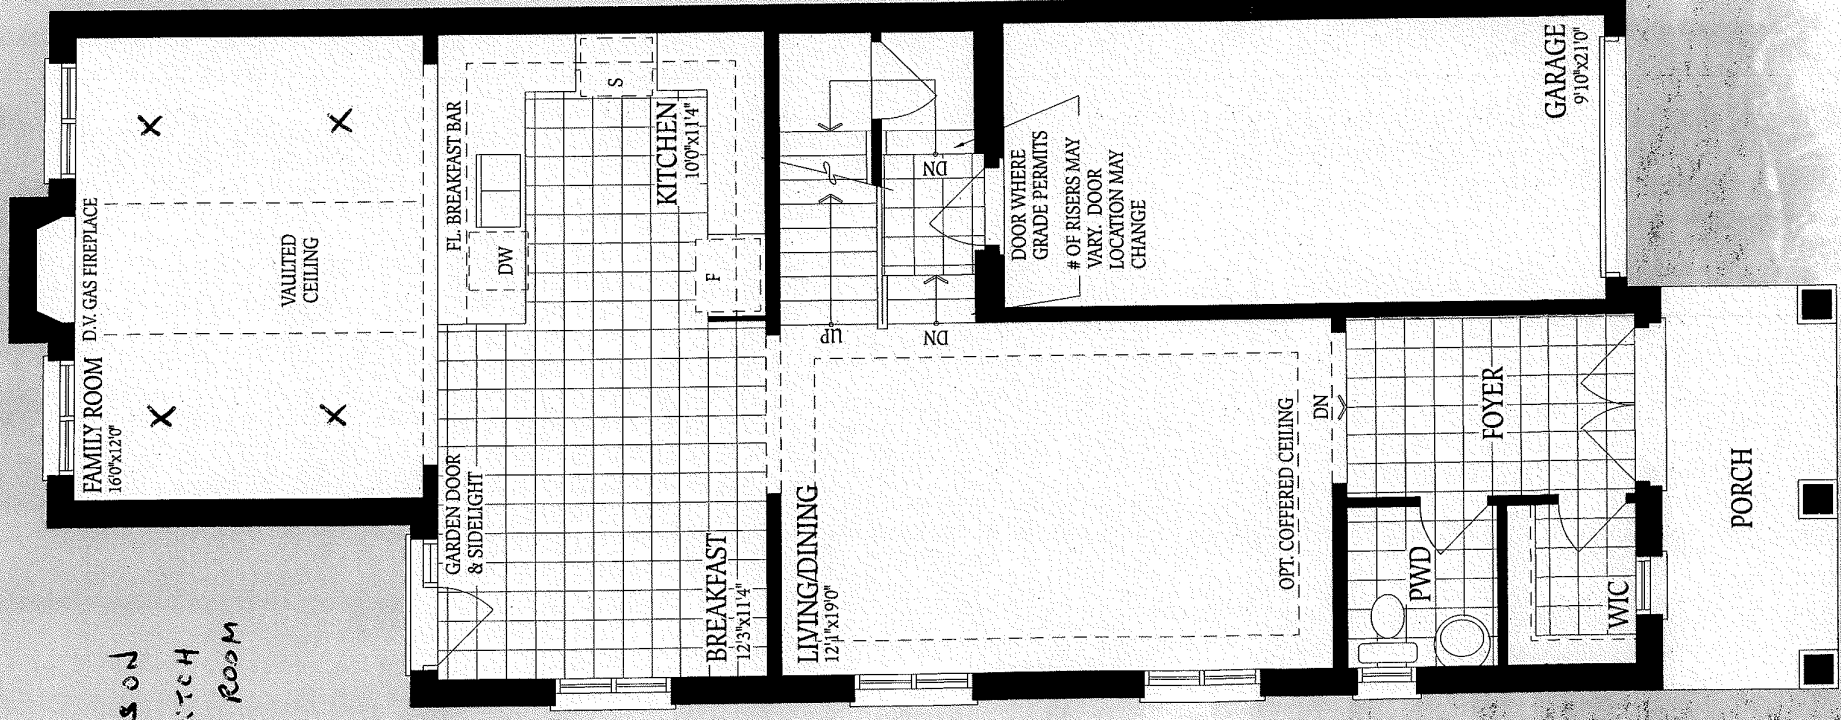


GROUND FLOOR
ELEVATION A

BLUE HERON 'A'

LOT 106


BANCA

JB NB

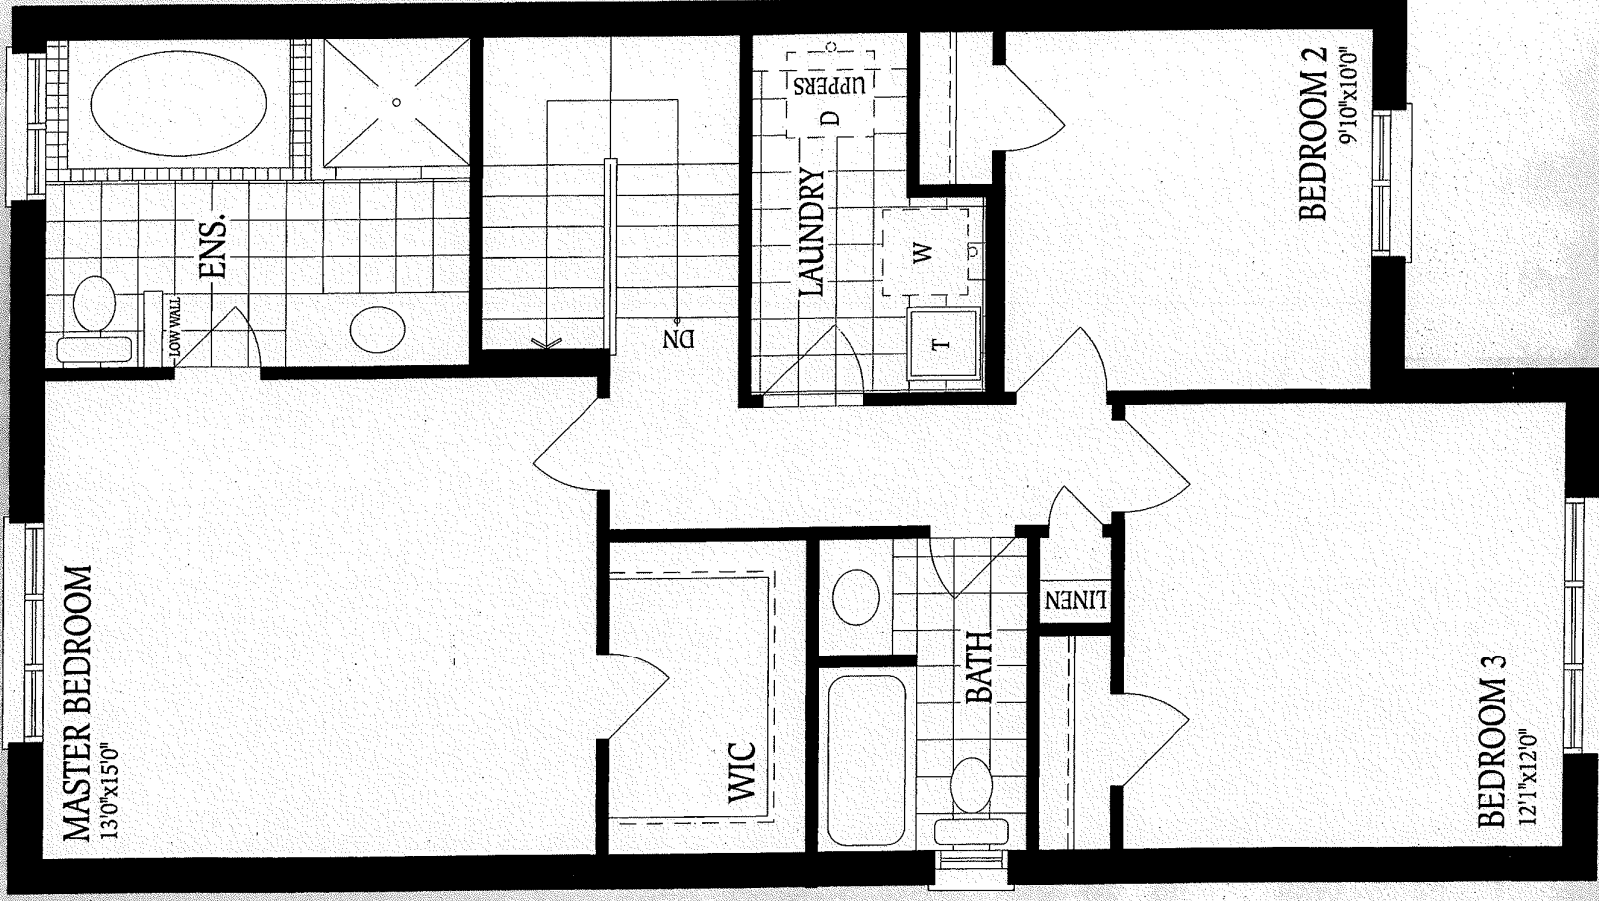

NB JB

BLUE HERON 'A'
LOT 106
BANGA

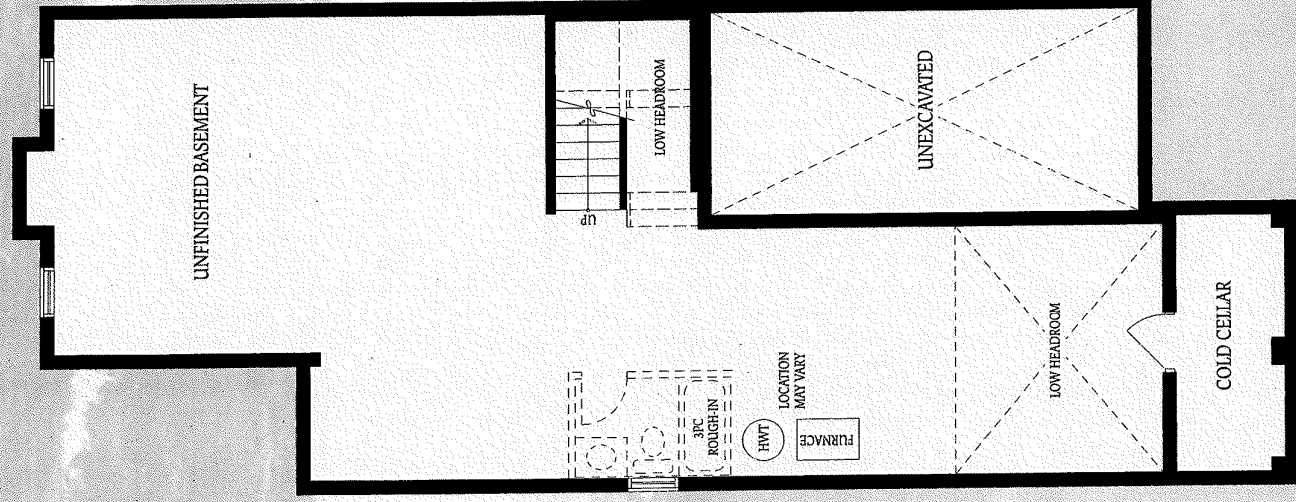

BASEMENT
ELEVATION A